




COLORED ELEVATION - NORTH
1/8" = 1'-0"

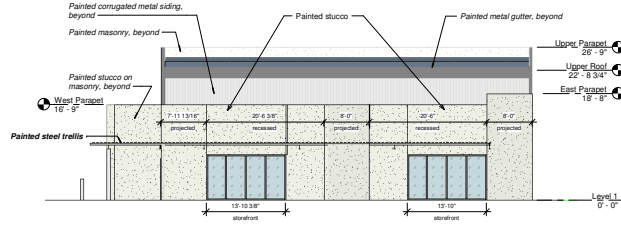


COLORED ELEVATION - SOUTH
1/8" = 1'-0"

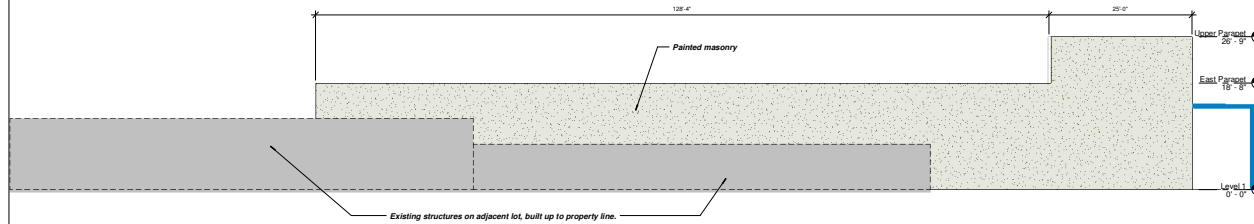

COLORED ELEVATION - EAST
1/8" = 1'-0"

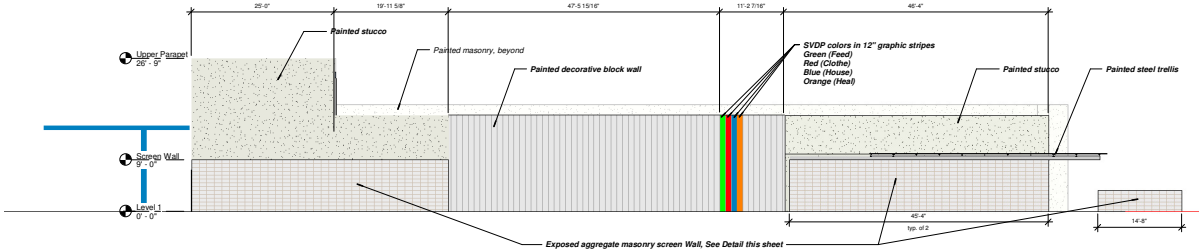

COLORED ELEVATION - WEST
1/8" = 1'-0"

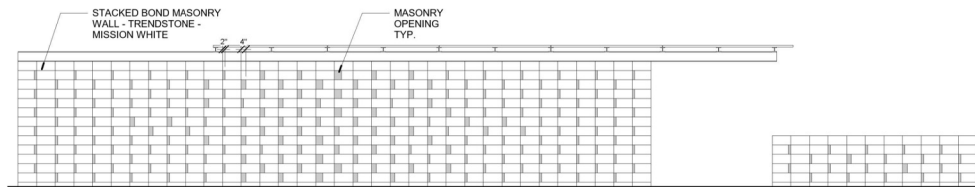

SCREEN WALLS, TYPICAL
NO SCALE

EXTERIOR ELEVATION APPEARANCE			area s.f.	% of facade
South Elevation				
painted stucco on CMU - projected face			416	38%
painted stucco on stud - recessed face			464	42%
storefront			222	20%
West Elevation				
painted stucco			914	34%
painted decorative concrete			807	36%
SVDP accent color stripes			67	3%
screen walls			814	30%
North Elevation				
painted stucco			1,613	91%
new windows			32	2%
painted door			25	1%
painted carport			100	6%
East Elevation				
painted masonry, visible			2,077	68%
painted masonry, obscured			985	32%
adjacent building, visible			1,733	

SW 7009
Pearly White

Designer
Color
Collection

Sherwin Williams paint color for
stucco, masonry and metal trellis
structural members
LRV 77



Trendstone Mission White
for all site walls
LRV 46.88

Scale



VehrrWebb Studio Architects & Artists
2352 W. Main St., Mesa, AZ 85201 - Remodel
St. Vincent de Paul Medical Office



No.	Description	Date

**Exterior Elevations
(Colored)**

Project Number 23-343
Date 15 August 2025
Drawn By V/W & SG
Checked By TBD

A8x
1/8" = 1'-0"