


Z:\accounts\Adaptive Architects\ST TIM SCH\Drawing Files\2223-LS-CLP.dwg 05/04/23 10:37am daniel

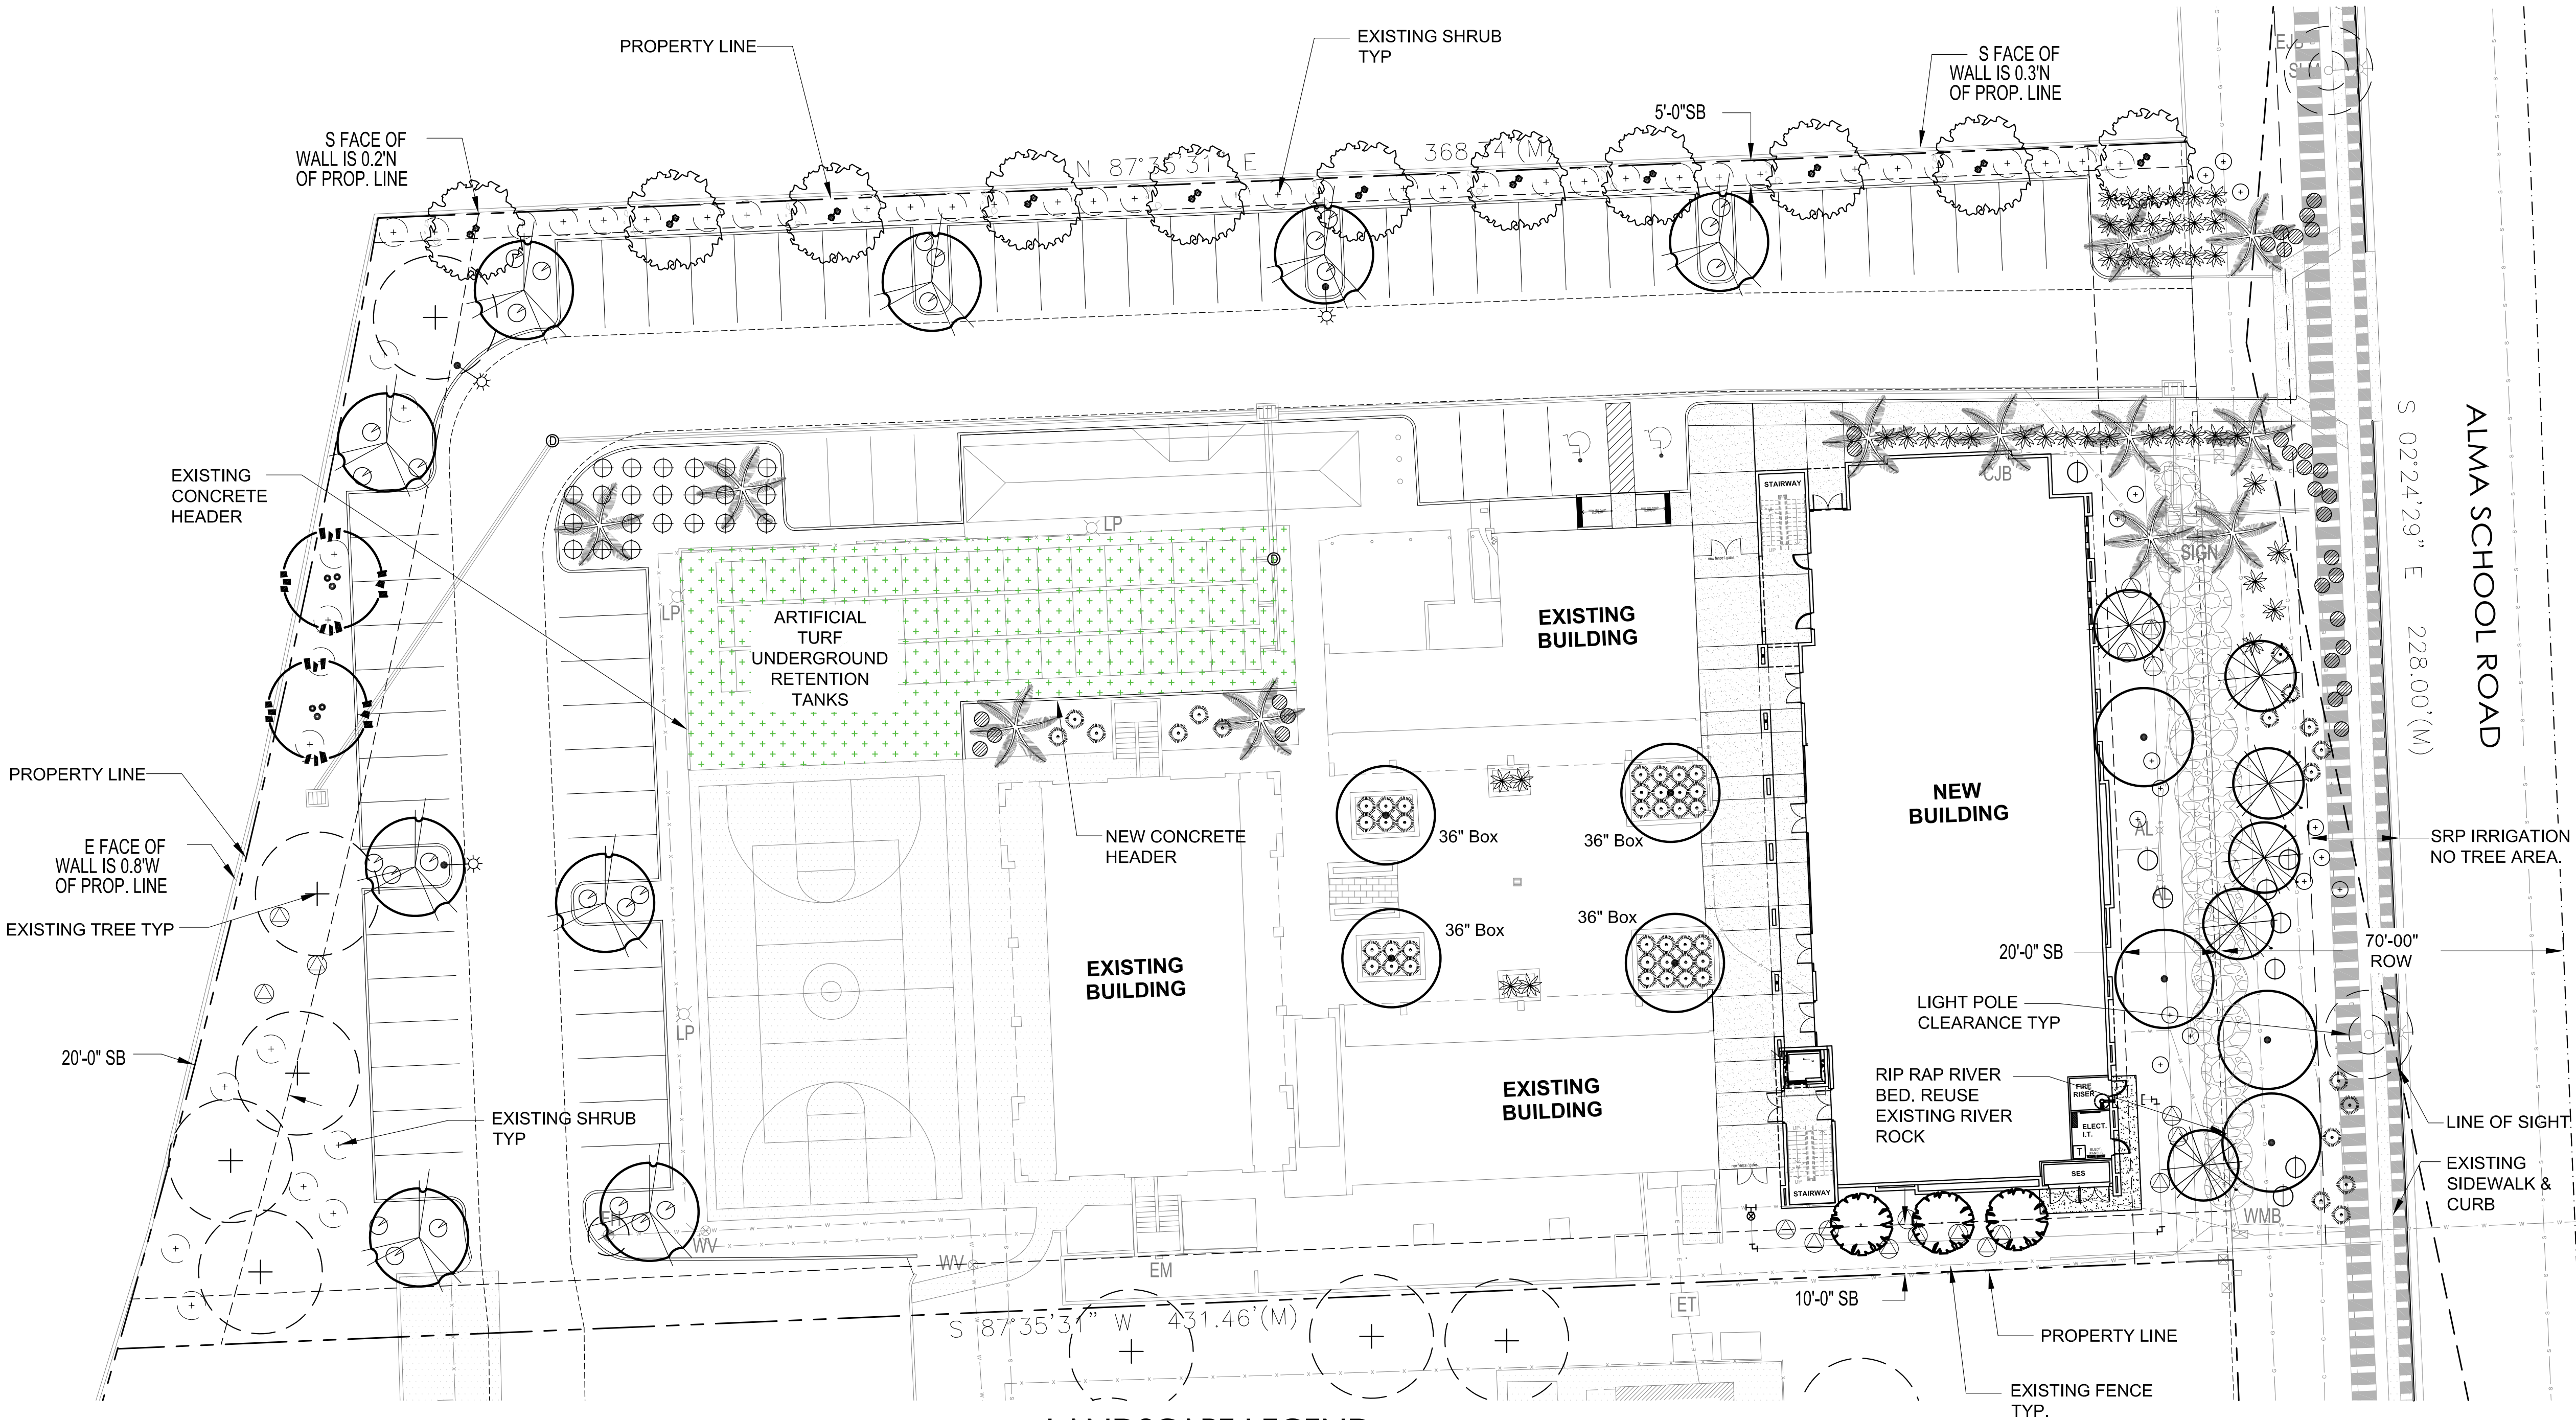

LANDSCAPE CALCULATION DATA:


LOCATION	TREES		SHRUBS	
	REQUIRED	FURNISHED	REQUIRED	FURNISHED
NORTH 235' LF				
1 TREE / PER 25 L.F.T.	7	2 New		
3 SHRUBS / PER 25 L.F.T.		5 Existing	21	21
EAST 389' LF				
3 TREES / PER 100' L.F.T.				
6 SHRUBS / PER 100' L.F.T.	11	11	33	38 Existing
SOUTH 228' LF				
1 TREE / PER 25 L.F.T.				
3 SHRUBS / PER 25 L.F.T.	9	5-15' Palms	27	74
		10 Trees		
WEST 2,235' LF				
3 TREES / PER 100' L.F.T.	3	3		
6 SHRUBS / PER 100' L.F.T.			6	9
PARKING LOT				
1 TREE / PER 15' ISLAND	12	2-15' Palms		
3 SHRUBS / PER 15' ISLAND		10 Trees	36	36
FOUNDATION PLANTING				
1 TREE / PER 50 L.F.T. 200' LF	4	4	N/A	N/A
TOTAL REQ'D/FRNSHD	46	53	123	178
SIZE REQ'D/FURNISHED				
TREES 36" BOX MIN 25%	12	23		
24" BOX MIN 50%	17	26		
15 GAL	17	5		
15" Tall Palms / 15 Gallon Trees	0	12		
TOTAL TREES	46	56		
SHRUBS 15 GAL or Larger				0
5 GAL				233
1 GAL				32
Cacti				0
TOTAL SHRUBS				265

PROJECT TEAM:

OWNER: SAINT TIMOTHY CHURCH
1730 W. GUADALUPE RD. MESA, AZ 85202
P: (480) 775-5200
CONTACT:

ARCHITECT: ADAPTIVE ARCHITECTS, INC.
1630 SOUTH STAPLEY DRIVE SUITE 229 MESA, AZ 85204
P: (480) 655-0633
CONTACT: VINCE DI BELLA, AIA, CSI
vince@adaptivearchitectsinc.com


LANDSCAPE: LASKIN AND ASSOCIATES INC
5013 E WASHINGTON ST, STE 110 PHOENIX, AZ 85034
P: (602) 840-7771
CONTACT: DANIEL DODSON
daniel@laskindesign.com

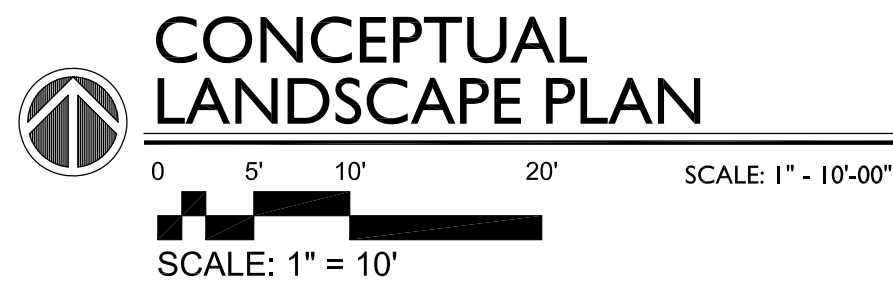

GENERAL BUILDING FOUNDATION LANDSCAPE / IRRIGATION NOTES:

NOT ENFORCED BY THE CITY OF PHOENIX

POSITIVE DRAINAGE NEEDS TO BE MAINTAINED FROM THE BUILDINGS EXTERIOR WALLS FOR A MINIMUM OF 10'. NO IRRIGATED LANDSCAPE MATERIALS WITHIN THE FIRST 3' NEXT TO THE BUILDING FOUNDATION. WITHIN 3'-5' OF THE BUILDING FOUNDATION ONLY LANDSCAPE MATERIALS THAT CAN BE IRRIGATED WITH A 1 GPH EMITTER ARE ALLOWED. ANY LANDSCAPE MATERIALS REQUIRING AN EMITTER GREATER THAN 1GPH, INCLUDING TURF SHALL BE A MINIMUM OF 5' FROM THE OUTSIDE FACE OF THE BUILDING FOUNDATION. ALL IRRIGATION LINES, OTHER THAN THOSE SUPPLYING INDIVIDUAL EMITTERS SHALL NOT BE PLACED WITHIN 5' OF THE BUILDING FOUNDATION.

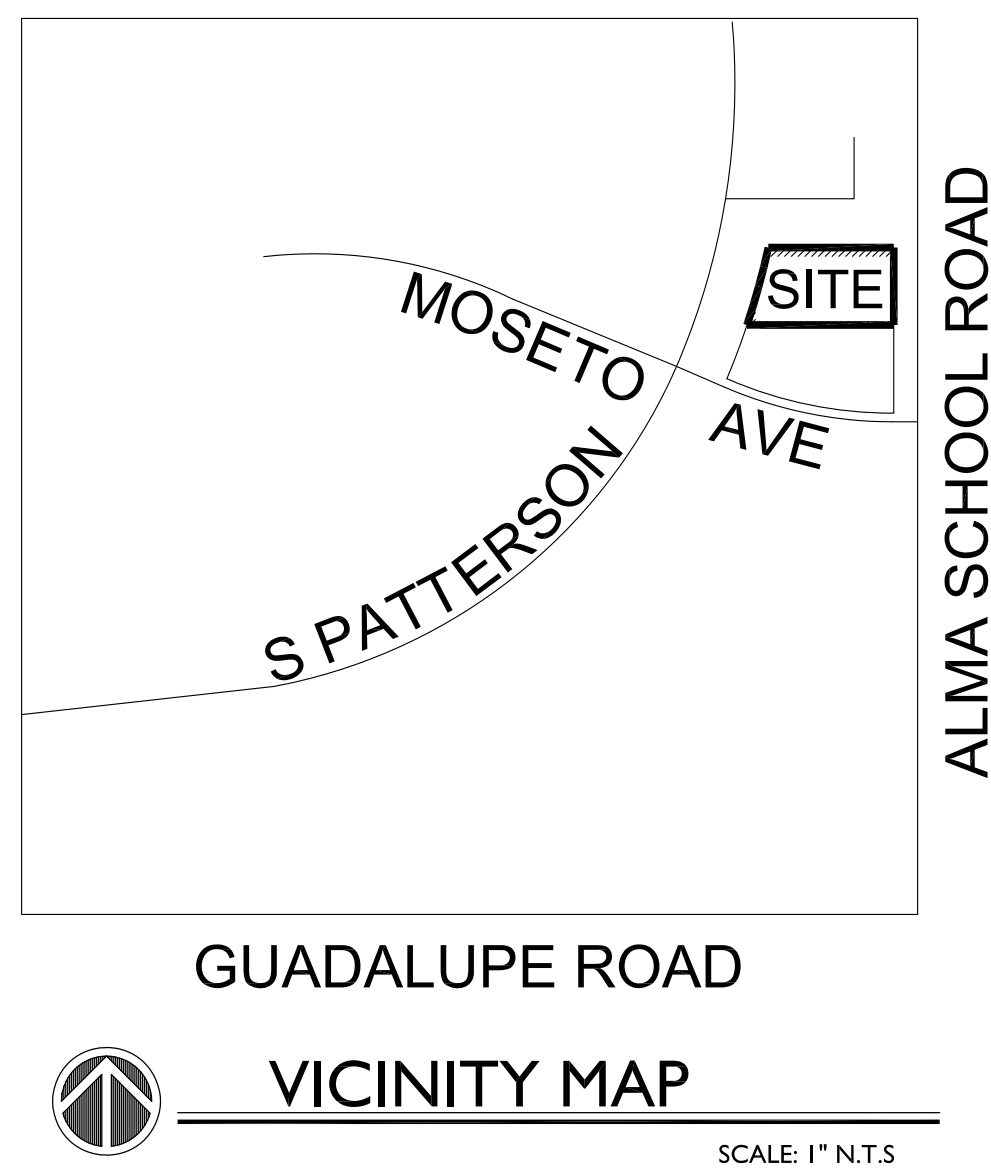

LANDSCAPE LEGEND:

TREES / PALMS		SIZE:	QTY:
	Existing Sissoo to remain and be protected	36" Box Equivalent	05
	Sissoo Tree	15 Gallon Standard	02
	Ebenopsis ebano	15 Gallon Standard	03
	Quercus virginiana	24" Box Standard	09
	Acacia stenophylla	24" Box Standard	11
	Thevetia peruviana	24" Box Multi Arm) 2 Arms min.	06
	Washingtonia hybrid	15' Clear Trunk Ht. Skinned, Matching	12 = 12 15 Gallon Trees
	Ulmus parvifolia	36" Box High Breaker	08
SHRUB / ACCENTS		SIZE:	QTY:
	Eremophila maculata	5 Gal	27
	Valentine Bush	5 Gal	49
	Existing Shrub to remain and be protected	5 Gal	38
	Yucca pallida	5 Gal	22
	Pale Leaf Yucca	5 Gal	19
	Eremophila hygrophana	5 Gal	54
	Blue Bells	5 Gal	15
	Senna nemophila	5 Gal	09
	Desert Senna	5 Gal	
	Muhlenbergia capilaris	5 Gal	
	Regal Mist Grass	5 Gal	
	Bougainvillea	5 Gal	
	Torch Glow	5 Gal	
	Caesalpinia mexicna	5 Gal	
	Mexican Bird of Paradise	5 Gal	
GROUNDCOVERS		SIZE:	QTY:
	Lantana montevidensis	5 Gal	32
	Gold Mound Lantana	5 Gal	

INERT MATERIALS	
	Salvaged 3-6" Gold Rip Rap
	Stockpile and Reuse from Site
	1/2" Screened DG - Match DG along Alma School, Top Dress All LS Areas
	Artificial Turf / 2" Mat
	65lb / 1.5" pile / Organic Infill
	4" x 6" Concrete Header

LASKIN & ASSOCIATES, INC.
LANDSCAPE ARCHITECTS
5013 E Washington Street
Suite 110
Phoenix, Arizona 85034
p (602) 840-7771
email: info@laskindesign.com
www.laskindesign.com

adaptive
ARCHITECTS
1630 S. Stapley Drive
Suite 229
Mesa AZ 85204
480 655-0633
www.adaptivearchitectsinc.com

20088
HARDY A.
LASKIN
Date Signed: 05/04/23
ARIZONA

Phase
SCHEMATIC DESIGN

ST. TIMOTHY CATHOLIC SCHOOL
2520 S. ALMA SCHOOL RD.
MESA, AZ 85210

CONCEPTUAL LANDSCAPE PLAN

Project Number:
2223

Revision Date:
1 REVIEW: CITY COMMENTS
05/04/2023

Date:
05/04/23

Sheet Number:
CLP