


FINAL SITE PLAN

FOR HAVEN AT HAWES

A PORTION OF THE SOUTHWEST QUARTER OF SECTION 16, T.1 S., R.7 E.,
GILA AND SALT RIVER MERIDIAN, MARICOPA COUNTY, ARIZONA

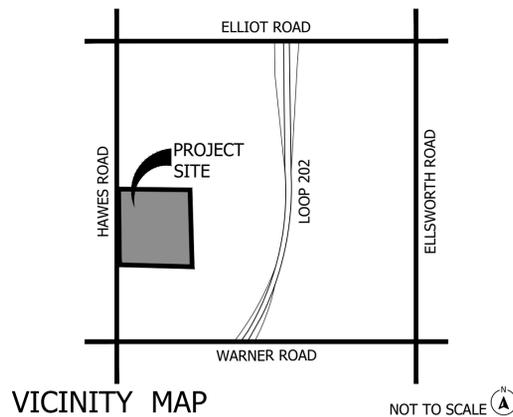

CONSULTANT TEAM:

LANDSCAPE ARCHITECT
 ABLA, LLC
 ANDY BARON
 310 E. RIO SALADO PARKWAY
 TEMPE, AZ 85281
 480-530-0077
 andy.baron@ablstudio.com

CIVIL ENGINEER
 EPS GROUP, INC.
 JEFFREY DITGEN, P. E.
 1130 N. ALMA SCHOOL RD., SUITE 120
 MESA, AZ 85201
 (480)-503-2250
 jeff.ditgen@epsgruoinc.com

PLANNER
 EPS GROUP, INC.
 JOHN HANNON
 1130 N. ALMA SCHOOL RD., SUITE 120
 MESA, AZ 85201
 (480)-503-2250
 josh.hannon@epsgruoinc.com

CLIENT / OWNER DEVELOPER:

STEWART DEVELOPMENT II LLC
 ASHTON WOODS
 MARI FLYNN
 15333 N. PIMA ROAD, SUITE 205
 SCOTTSDALE, AZ 85260
 (480)-515-9955
 mari.flynn@ashtonwoods.com


SHEET INDEX

PG #	SHEET LABEL	DESCRIPTION
1	LA CV	LANDSCAPE COVER
2	LA2.0	WALL PLANS
3-13	LA2.1-LA2.11	LAYOUT PLANS
14	LA3.0	OVERALL PLANTING PLAN
15-25	LA3.1-LA3.11	PLANTING PLANS
26-30	LA6.1-LA6.5	DETAILS

SITE LANDSCAPE DATA:

SHOWN FOR SUBMITTAL PURPOSES ONLY. ALL QUANTITIES SHOWN ARE FOR THE LANDSCAPE ARCHITECT'S ESTIMATING PURPOSES ONLY AND THEREFORE ARE NOT GUARANTEED. THE CONTRACTOR SHALL CALCULATE QUANTITIES BASED ON THIS DRAWING SET.

DESCRIPTION:	QUANTITY:
STREET ROW LANDSCAPING	
REQUIRED PLANTS FOR COLLECTOR STREETS	50 TREES AND 420 SHRUBS
PROVIDED PLANTS FOR COLLECTOR STREETS	70 TREES AND 945 SHRUBS
REQUIRED PLANTS FOR LOCAL STREETS	100 TREES AND 600 SHRUBS
PROVIDED PLANTS FOR LOCAL STREETS	135 TREES AND 1,702 SHRUBS
OPEN SPACE	
OPEN SPACE REQUIRED	100,00 S.F.
OPEN SPACE PROVIDED	530,996 S.F.
TREE CANOPY PERCENTAGE	
TOTAL CANOPY COVERAGE	34.24 %

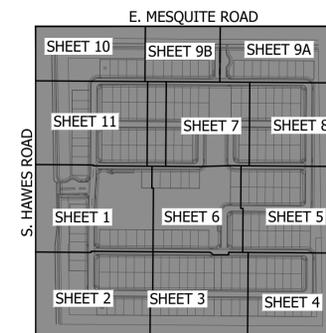

1 2 3 4 5 6

FINAL SITE PLAN
 HAVEN AT HAWES
 SE CORNER HAWES AND EAST MESQUITE ROAD
 CITY OF MESA, ARIZONA
 SHEET TITLE: LANDSCAPE COVER



ABLA
 310 E. RIO SALADO PARKWAY
 TEMPE, ARIZONA 85281
 OFFICE: 480-530-0077
 WEB: ABLASTUDIO.COM



© Copyright 2025 ABLA, LLC.

DATE: 02-05-2026
 ISSUED FOR: 4th Review
 DRAWN BY: DCR, AR, AS
 CHECKED BY: MP
 PERMIT NUMBER:
 ABLA PROJECT NUMBER:
 86-130-25



SYMBOL	DESCRIPTION	DETAIL	QTY.
[Red dashed line]	PRIMARY THEME WALL	DETAIL 1, SHEET LA6.2	2,013 LF
[Blue dashed line]	SECONDARY THEME WALL	DETAIL 4, SHEET LA6.2	754 LF
[Pink dashed line]	PRIMARY THEME VIEW FENCE	DETAIL 5, SHEET LA6.3	387 LF
[Orange dashed line]	SECONDARY THEME VIEW FENCE	DETAIL 7, SHEET LA6.2	516 LF
[Green dashed line]	PARTIAL VIEW FENCE	DETAIL 4, SHEET LA6.3	804 LF
[Blue dashed line]	CHAINLINK FENCE	DETAIL 6, SHEET LA6.3	314 LF
[Purple solid line]	DOOLEY WALL	DETAIL 3, SHEET LA6.3	2,160 LF
[Green square with X]	PRIMARY THEME COLUMN	DETAIL 2, SHEET LA6.2	20 EA
[Red square]	PRIMARY THEME PILASTER	DETAIL 4, SHEET LA6.6	11
[Green square]	PARTIAL VIEW FENCE PILASTER	DETAIL 2, SHEET LA6.6	5
[Red square]	PRIMARY CORNER ACCENT PILASTER	DETAIL 1, SHEET LA6.6	9
[Blue square]	SECONDARY CORNER ACCENT PILASTER	DETAIL 3, SHEET LA6.6	7
[Blue L-shaped symbol]	SECONDARY THEME RETURN	DETAIL 5, SHEET LA6.2	
[Yellow triangle]	PEDESTRIAN GATE AT ENTRY	DETAIL 2, SHEET LA6.3	4 EA
[Green triangle]	PEDESTRIAN SWING GATE	DETAIL 8, SHEET LA6.2	10 EA
[Blue star]	VEHICULAR SWING GATE	DETAIL 1, SHEET LA6.3	4 EA
[Red star]	PRIMARY ENTRY MONUMENT	DETAIL 1, SHEET LA6.4	2 EA
[Pink star]	SECONDARY ENTRY MONUMENT	DETAIL 2, SHEET LA6.4	1 EA

NOT PART OF RESERVE APN 304-31-014L



NOT PART OF RESERVE APN 304-31-014M

NOT PART OF RESERVE APN 304-31-014G

NOT PART OF RESERVE APN 304-31-014J



KEY MAP

 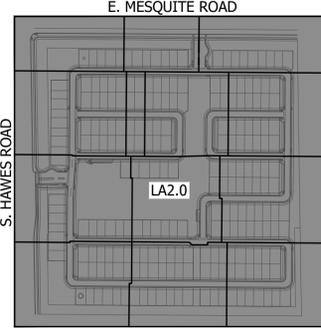

NOT TO SCALE

FINAL SITE PLAN
 HAVEN AT HAWES
 SE CORNER HAWES AND EAST MESQUITE ROAD
 CITY OF MESA, ARIZONA
 SHEET TITLE: WALL PLAN

ASHTON WOODS™

310 E. RIO SALADO PARKWAY
 TEMPE, ARIZONA 85281
 OFFICE: 480-530-0077
 WEB: ABLASTUDIO.COM

45440
 ANDREW B. BARON
 02-05-2026
 EXP. 12-31-21

© Copyright 2025 ABLA, LLC.
 DATE: 02-05-2026
 ISSUED FOR: 4th Review
 DRAWN BY: DCR, AR, AS
 CHECKED BY: MP
 PERMIT NUMBER:
 ABLA PROJECT NUMBER:
 86-130-25


LA2.0
 PG: 2 OF 31

MATCHLINE - SEE SHEET LA2.11

E REGINALD AVE

KEYNOTES

- ① LANDSCAPE AREA WITH DECOMPOSED GRANITE - SEE PLANTING LEGEND
- ② CONCRETE SIDEWALK - SEE DETAILS 1&2, SHEET LA6.1
- ③ CONCRETE HEADER - SEE DETAIL 4, SHEET LA6.1
- ④ CONCRETE TURNDOWN - SEE DETAIL 7, SHEET LA6.1
- ⑤ CONCRETE HEADER TURNDOWN - SEE DETAIL 5, SHEET LA6.1
- ⑥ PRIMARY THEME WALL - SEE DETAIL 1, SHEET LA6.2
- ⑦ SECONDARY THEME WALL - SEE DETAIL 4, SHEET LA6.2
- ⑧ PRIMARY ENTRY MONUMENT - SEE DETAIL 1, SHEET LA6.4
- ⑨ SECONDARY ENTRY MONUMENT - SEE DETAIL 2, SHEET LA6.4
- ⑩ PRIMARY THEME COLUMN - SEE DETAIL 2, SHEET LA6.2
- ⑪ SECONDARY THEME COLUMN - SEE DETAIL 5, SHEET LA6.2
- ⑫ DOOLEY WALL - SEE DETAIL 3, SHEET LA6.3
- ⑬ PARTIAL VIEW FENCE - SEE DETAIL 4, SHEET LA6.3
- ⑭ PRIMARY THEME VIEW FENCE - SEE DETAIL 5, SHEET LA6.3
- ⑮ SECONDARY THEME VIEW FENCE - SEE DETAIL 7, SHEET LA6.2
- ⑯ VEHICULAR GATE - SEE DETAIL 1, SHEET LA6.3
- ⑰ PEDESTRIAN GATE AT ENTRY - SEE DETAIL 2, SHEET LA6.3
- ⑱ PEDESTRIAN SWING GATE - SEE DETAIL 8, SHEET LA6.2
- ⑲ PICKLEBALL FENCE - SEE DETAIL 6, SHEET LA6.3
- ⑳ WOOD FIBER - SEE DETAIL 6, SHEET LA6.1
- ㉑ TURF
- ㉒ POOL
- ㉓ PICKLEBALL COURT
- ㉔ 20'X36' MARANA PRE-FAB SHADE STRUCTURE - SEE DETAIL 3, SHEET LA6.4
- ㉕ STABILIZED DG - SEE DETAIL 8, SHEET LA6.1
- ㉖ BENCH - SEE DETAIL 3, SHEET LA6.2
- ㉗ PICNIC TABLE - SEE DETAIL 4, SHEET LA6.5
- ㉘ BAG TOSS - SEE DETAIL 6, SHEET LA6.2
- ㉙ NOT USED
- ㉚ TRASH RECEPTACLE - SEE DETAIL 10, SHEET LA6.1
- ㉛ SWAY BENCH - SEE DETAIL 9, SHEET LA6.2
- ㉜ BIKE RACK - SEE DETAIL 9, SHEET LA6.1
- ㉝ PET WASTE STATION - SEE DETAIL 1, SHEET LA6.5
- ㉞ PING PONG TABLE - SEE DETAIL 3, SHEET LA6.5
- ㉟ FITNESS STATION I - SEE DETAIL 5, SHEET LA6.5
- ㊱ FITNESS STATION II - SEE DETAIL 6, SHEET LA6.5
- ㊲ FITNESS STATION III - SEE DETAIL 7, SHEET LA6.5
- ㊳ PLAY STRUCTURE 2-5 - SEE DETAIL 8, SHEET LA6.5
- ㊴ PERCH PERFECT - PLAY STRUCTURE 2-5 - SEE DETAIL 9, SHEET LA6.5
- ㊵ BURST - PLAY STRUCTURE 5-12 - SEE DETAIL 10, SHEET LA6.5
- ㊶ PLAY STRUCTURE 5-12 - SEE DETAIL 11, SHEET LA6.5
- ㊷ ADA RAMP INTO WOODCHIPS - SEE DETAIL 3, SHEET LA6.1
- ㊸ ARTIFICIAL TURF
- ㊹ FESTOON LIGHTS

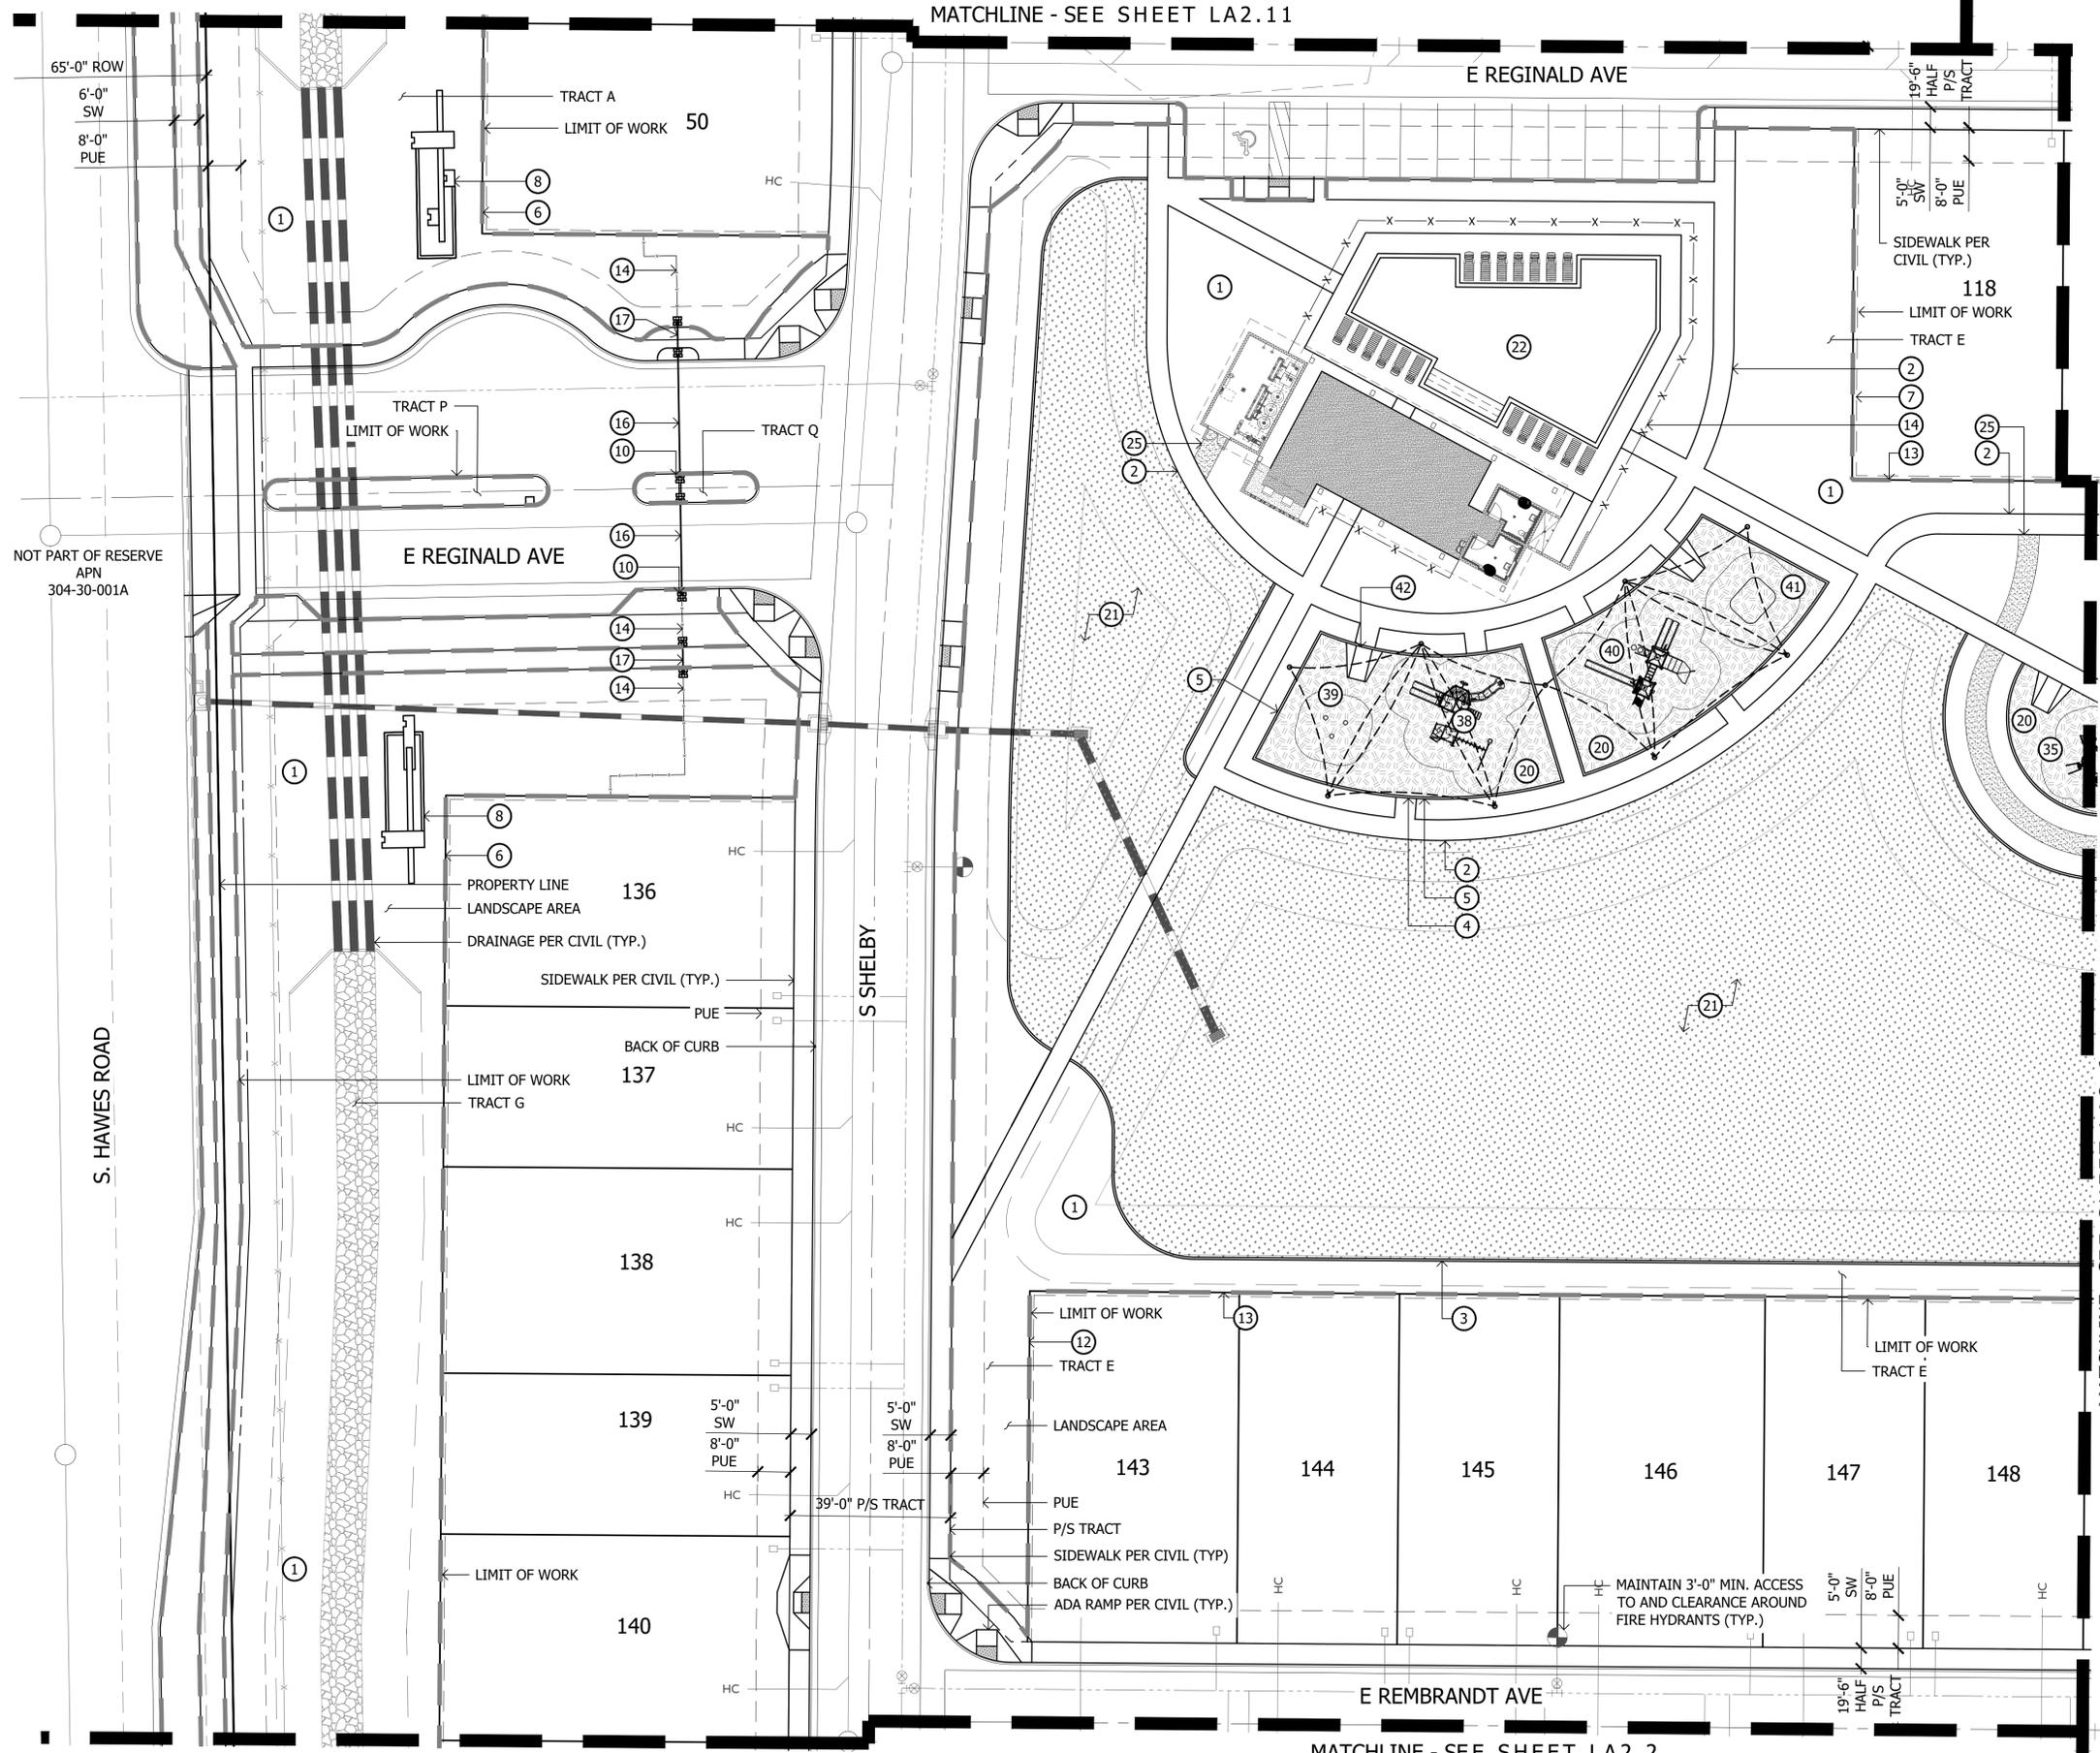

NOT PART OF RESERVE APN 304-30-001A

S. HAWES ROAD



E REGINALD AVE

S SHELBY

E REMBRANDT AVE


MATCHLINE - SEE SHEET LA2.2

MATCHLINE - SEE SHEET LA2.6

 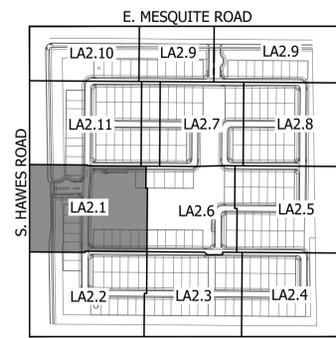

KEY MAP

NOT TO SCALE

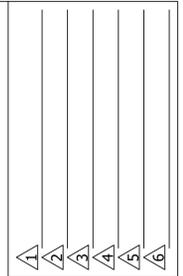

FINAL SITE PLAN
HAVEN AT HAWES
 SE CORNER HAWES AND EAST MESQUITE ROAD
 CITY OF MESA, ARIZONA
 SHEET TITLE: LAYOUT PLAN



ABLA
 310 E. RIO SALADO PARKWAY
 TEMPE, ARIZONA 85281
 OFFICE: 480-530-0077
 WEB: ABLASTUDIO.COM




© Copyright 2025 ABLA, LLC.



DATE: 02-05-2026
 ISSUED FOR: 4th Review
 DRAWN BY: DCR, AR, AS
 CHECKED BY: MP
 PERMIT NUMBER:
 ABLA PROJECT NUMBER:
 86-130-25

LA2.1

\\FSERVER\ABLA\Projects\Ashton Woods\Hawes & Mesquite\Landscapes\Design Review_Pre-Plan\02b-Layout_H&M.dwg

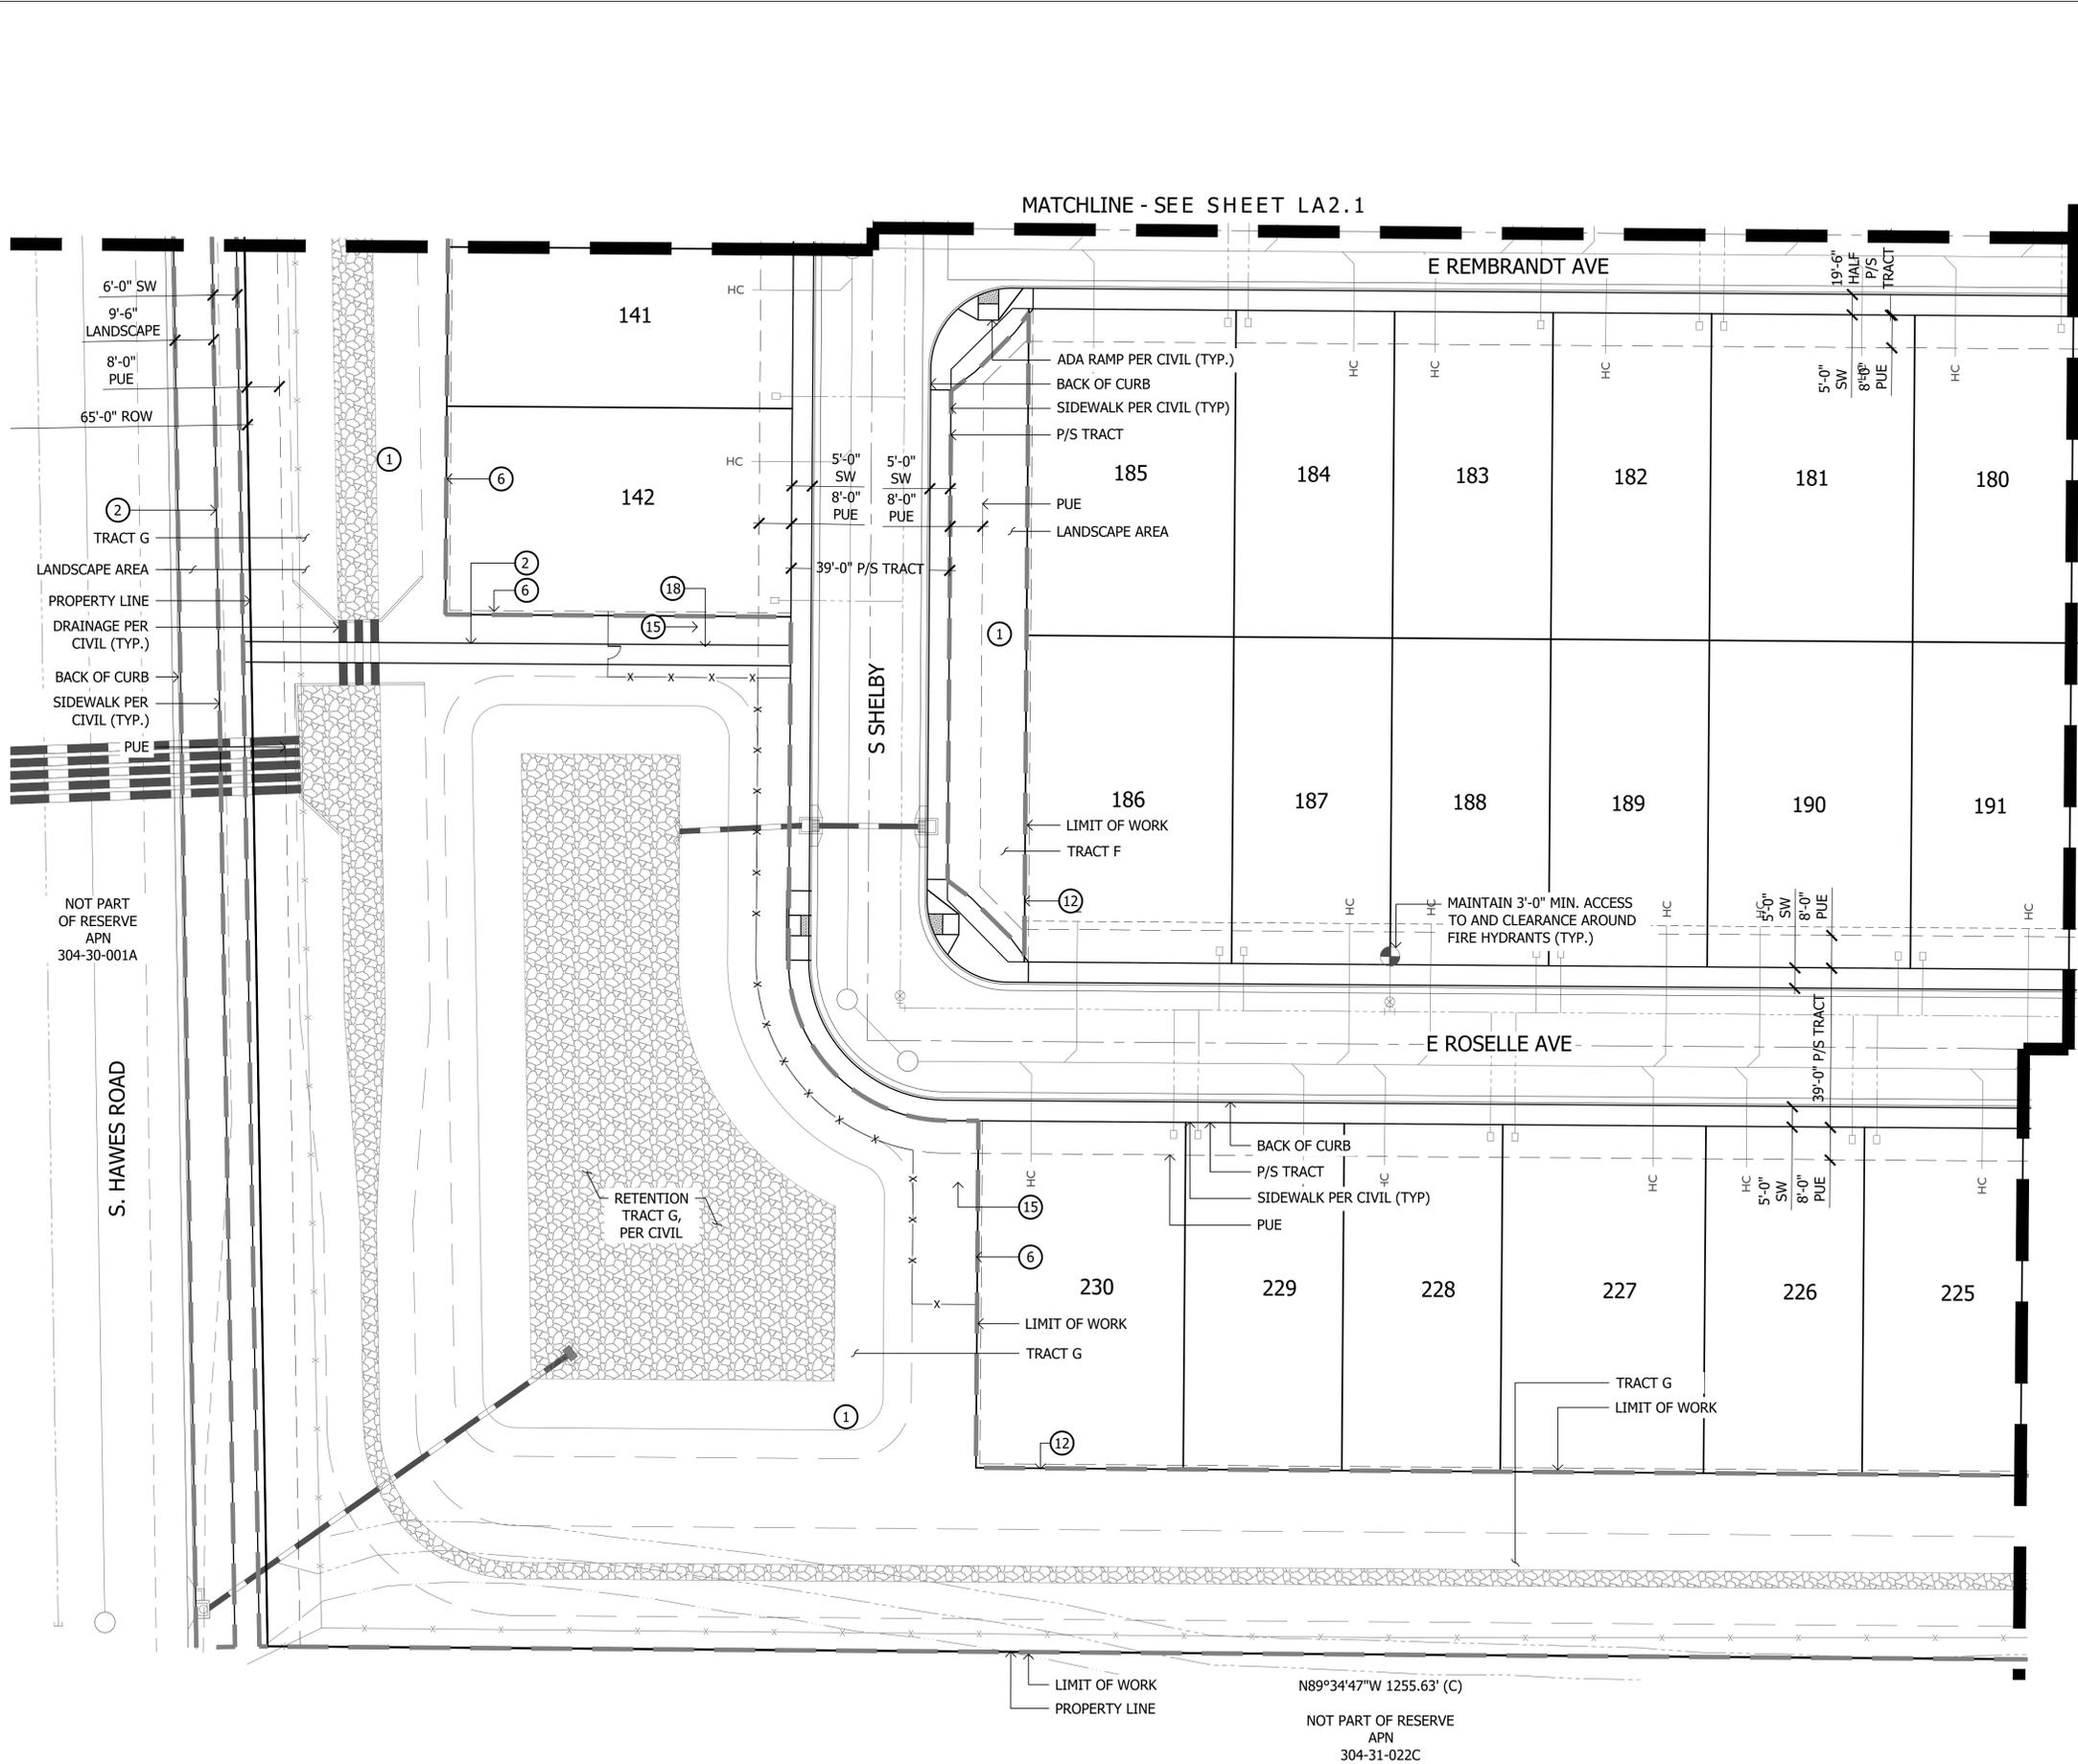


- KEYNOTES
- 1 LANDSCAPE AREA WITH DECOMPOSED GRANITE - SEE PLANTING LEGEND
 - 2 CONCRETE SIDEWALK - SEE DETAILS 1&2, SHEET LA6.1
 - 3 CONCRETE HEADER - SEE DETAIL 4, SHEET LA6.1
 - 4 CONCRETE TURNDOWN - SEE DETAIL 7, SHEET LA6.1
 - 5 CONCRETE HEADER TURNDOWN - SEE DETAIL 5, SHEET LA6.1
 - 6 PRIMARY THEME WALL - SEE DETAIL 1, SHEET LA6.2
 - 7 SECONDARY THEME WALL - SEE DETAIL 4, SHEET LA6.2
 - 8 PRIMARY ENTRY MONUMENT - SEE DETAIL 1, SHEET LA6.4
 - 9 SECONDARY ENTRY MONUMENT - SEE DETAIL 2, SHEET LA6.4
 - 10 PRIMARY THEME COLUMN - SEE DETAIL 2, SHEET LA6.2
 - 11 SECONDARY THEME COLUMN - SEE DETAIL 5, SHEET LA6.2
 - 12 DOOLEY WALL - SEE DETAIL 3, SHEET LA6.3
 - 13 PARTIAL VIEW FENCE - SEE DETAIL 4, SHEET LA6.3
 - 14 PRIMARY THEME VIEW FENCE - SEE DETAIL 5, SHEET LA6.3
 - 15 SECONDARY THEME VIEW FENCE - SEE DETAIL 7, SHEET LA6.2
 - 16 VEHICULAR GATE - SEE DETAIL 1, SHEET LA6.3
 - 17 PEDESTRIAN GATE AT ENTRY - SEE DETAIL 2, SHEET LA6.3
 - 18 PEDESTRIAN SWING GATE - SEE DETAIL 8, SHEET LA6.2
 - 19 PICKLEBALL FENCE - SEE DETAIL 6, SHEET LA6.3
 - 20 WOOD FIBER - SEE DETAIL 6, SHEET LA6.1
 - 21 TURF
 - 22 POOL
 - 23 PICKLEBALL COURT
 - 24 20'X36' MARANA PRE-FAB SHADE STRUCTURE - SEE DETAIL 3, SHEET LA6.4
 - 25 STABILIZED DG - SEE DETAIL 8, SHEET LA6.1
 - 26 BENCH - SEE DETAIL 3, SHEET LA6.2
 - 27 PICNIC TABLE - SEE DETAIL 4, SHEET LA6.5
 - 28 BAG TOSS - SEE DETAIL 6, SHEET LA6.2
 - 29 NOT USED
 - 30 TRASH RECEPTACLE - SEE DETAIL 10, SHEET LA6.1
 - 31 SWAY BENCH - SEE DETAIL 9, SHEET LA6.2
 - 32 BIKE RACK - SEE DETAIL 9, SHEET LA6.1
 - 33 PET WASTE STATION - SEE DETAIL 1, SHEET LA6.5
 - 34 PING PONG TABLE - SEE DETAIL 3, SHEET LA6.5
 - 35 FITNESS STATION I - SEE DETAIL 5, SHEET LA6.5
 - 36 FITNESS STATION II - SEE DETAIL 6, SHEET LA6.5
 - 37 FITNESS STATION III - SEE DETAIL 7, SHEET LA6.5
 - 38 PLAY STRUCTURE 2-5 - SEE DETAIL 8, SHEET LA6.5
 - 39 PERCH PERFECT - PLAY STRUCTURE 2-5 - SEE DETAIL 9, SHEET LA6.5
 - 40 BURST - PLAY STRUCTURE 5-12 - SEE DETAIL 10, SHEET LA6.5
 - 41 PLAY STRUCTURE 5-12 - SEE DETAIL 11, SHEET LA6.5
 - 42 ADA RAMP INTO WOODCHIPS - SEE DETAIL 3, SHEET LA6.1
 - 43 ARTIFICIAL TURF
 - 44 FESTOON LIGHTS

 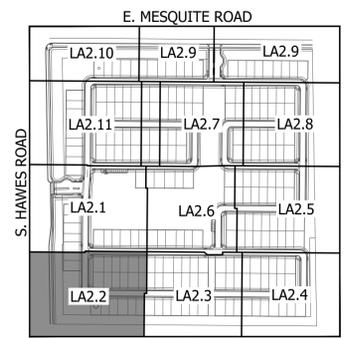

KEY MAP

NOT TO SCALE

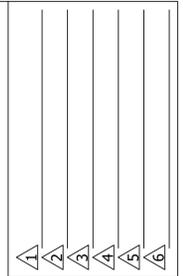

FINAL SITE PLAN
 HAVEN AT HAWES
 SE CORNER HAWES AND EAST MESQUITE ROAD
 CITY OF MESA, ARIZONA
 SHEET TITLE: LAYOUT PLAN




ABLA LA

310 E. RIO SALADO PARKWAY
 TEMPE, ARIZONA 85281
 OFFICE: 480-530-0077
 WEB: ABLASTUDIO.COM





© Copyright 2025 ABLA, LLC.

DATE: 02-05-2026
 ISSUED FOR: 4th Review
 DRAWN BY: DCR, AR, AS
 CHECKED BY: MP
 PERMIT NUMBER:
 ABLA PROJECT NUMBER:
 86-130-25

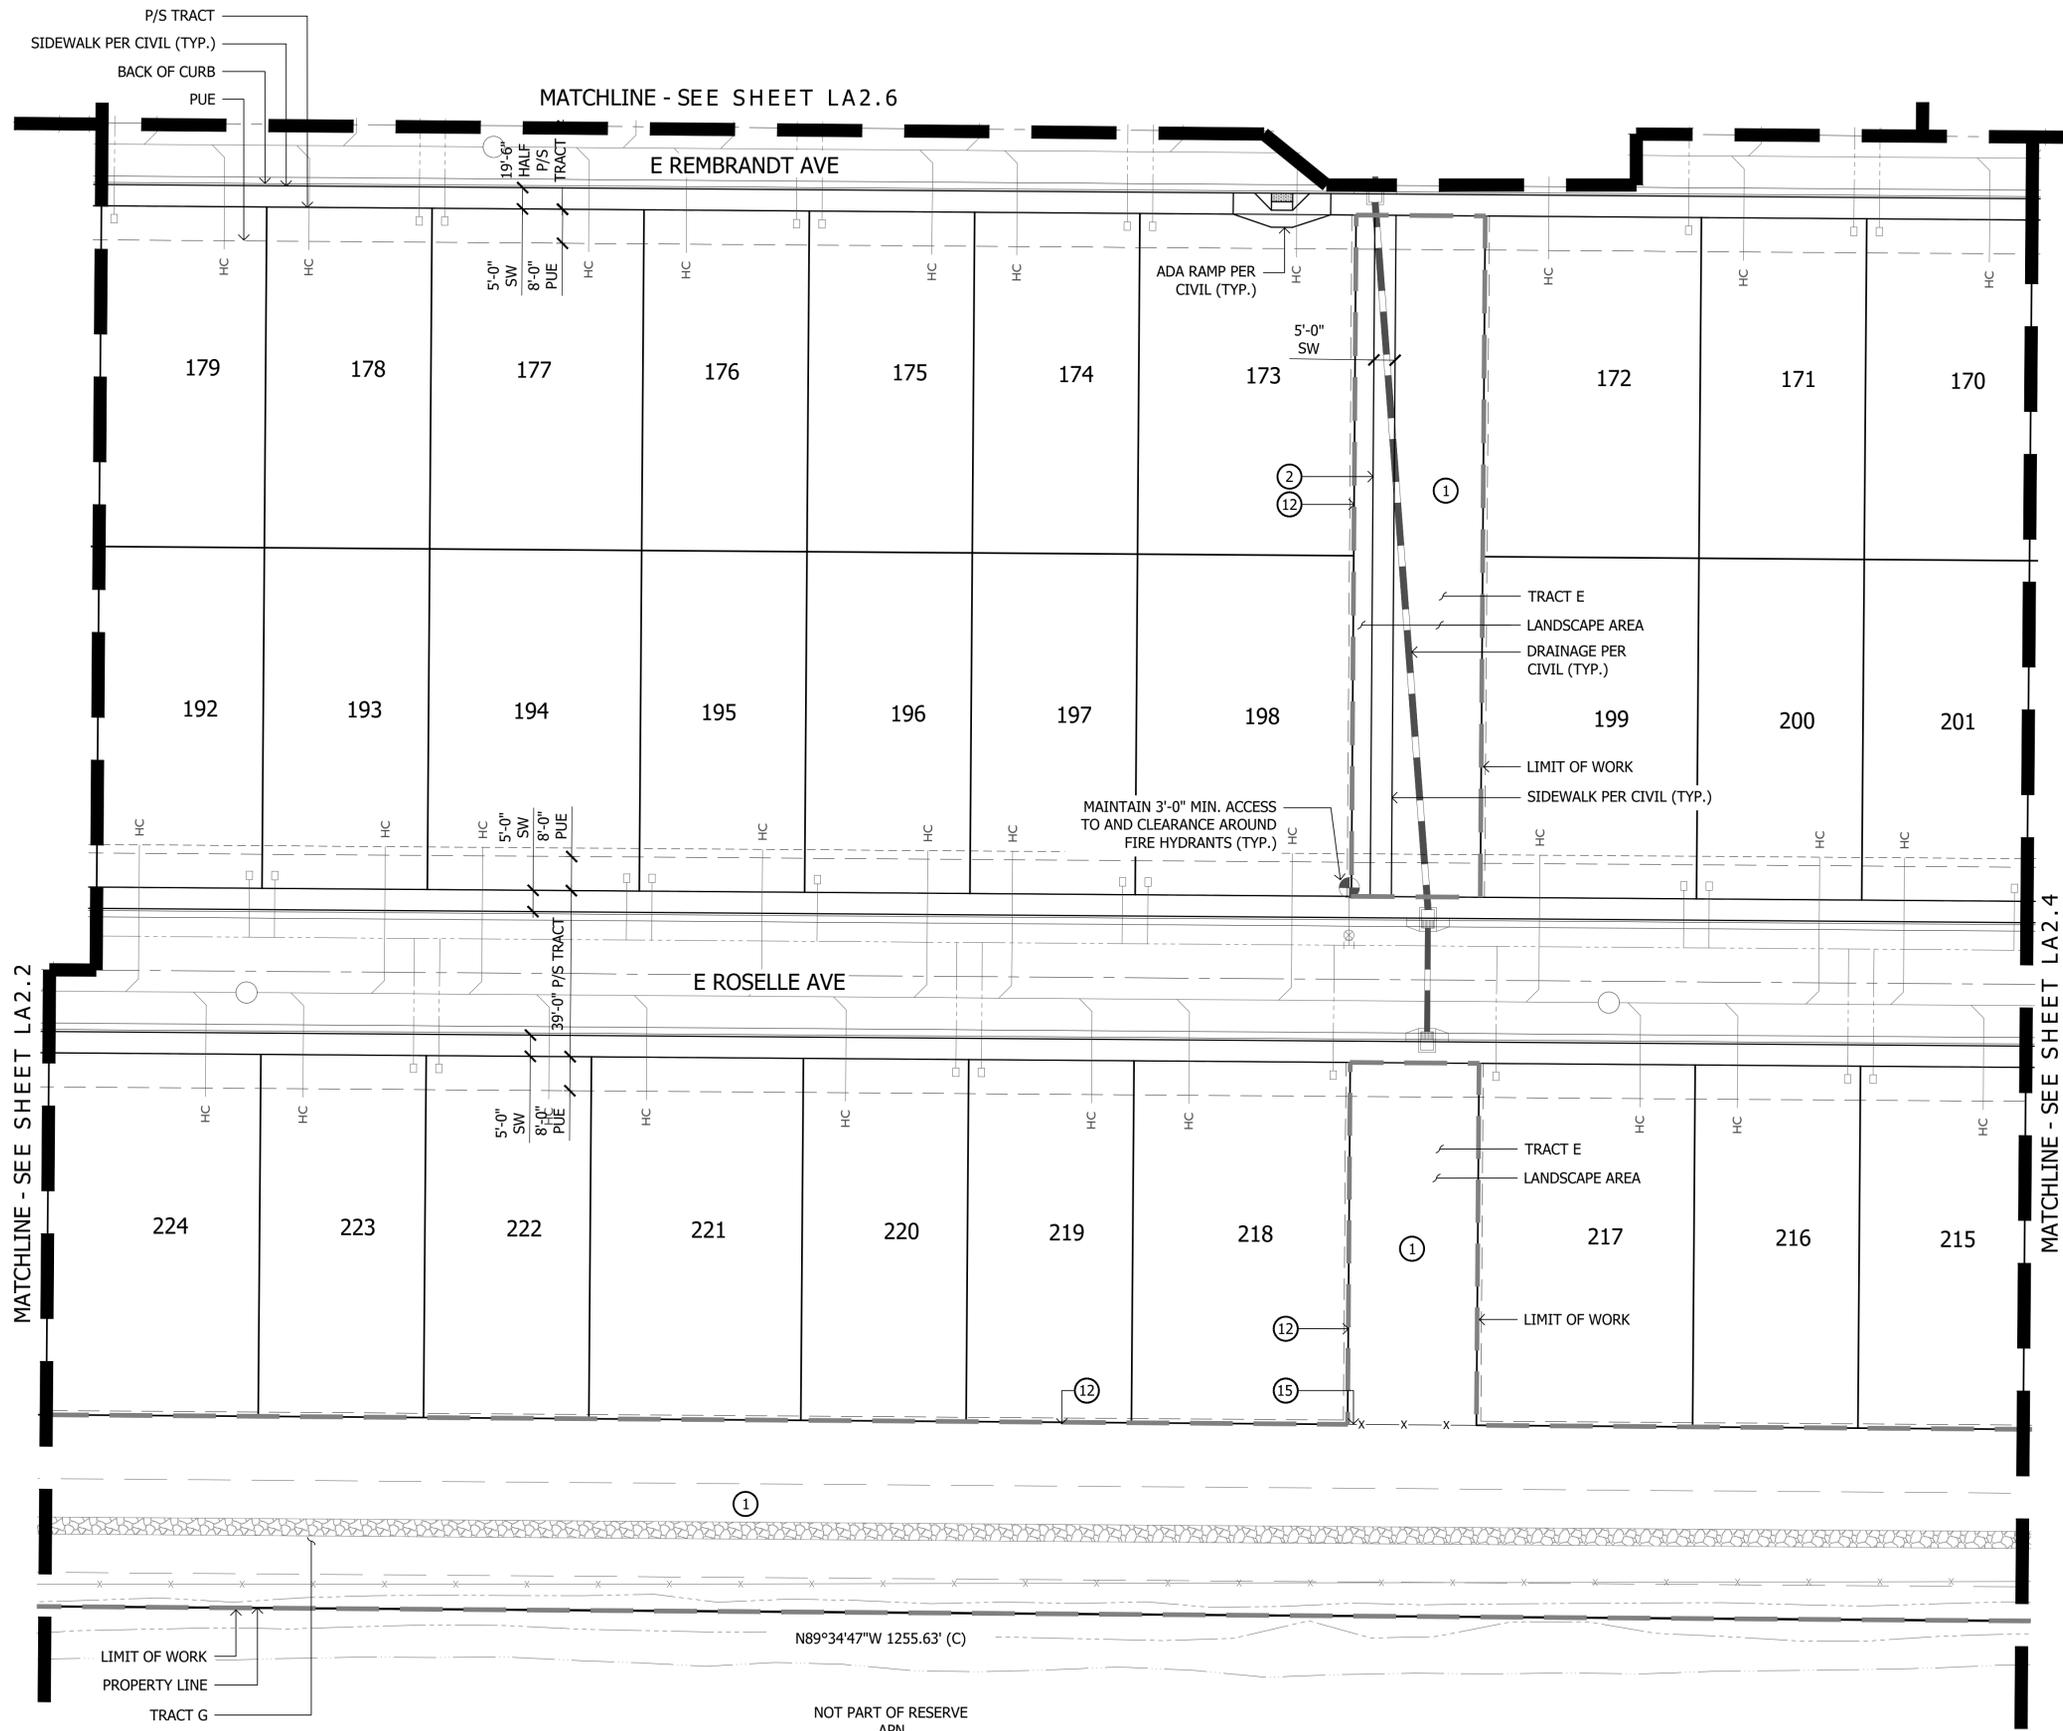

- KEYNOTES**
- ① LANDSCAPE AREA WITH DECOMPOSED GRANITE - SEE PLANTING LEGEND
 - ② CONCRETE SIDEWALK - SEE DETAILS 1&2, SHEET LA6.1
 - ③ CONCRETE HEADER - SEE DETAIL 4, SHEET LA6.1
 - ④ CONCRETE TURNDOWN - SEE DETAIL 7, SHEET LA6.1
 - ⑤ CONCRETE HEADER TURNDOWN - SEE DETAIL 5, SHEET LA6.1
 - ⑥ PRIMARY THEME WALL - SEE DETAIL 1, SHEET LA6.2
 - ⑦ SECONDARY THEME WALL - SEE DETAIL 4, SHEET LA6.2
 - ⑧ PRIMARY ENTRY MONUMENT - SEE DETAIL 1, SHEET LA6.4
 - ⑨ SECONDARY ENTRY MONUMENT - SEE DETAIL 2, SHEET LA6.4
 - ⑩ PRIMARY THEME COLUMN - SEE DETAIL 2, SHEET LA6.2
 - ⑪ SECONDARY THEME COLUMN - SEE DETAIL 5, SHEET LA6.2
 - ⑫ DOOLEY WALL - SEE DETAIL 3, SHEET LA6.3
 - ⑬ PARTIAL VIEW FENCE - SEE DETAIL 4, SHEET LA6.3
 - ⑭ PRIMARY THEME VIEW FENCE - SEE DETAIL 5, SHEET LA6.3
 - ⑮ SECONDARY THEME VIEW FENCE - SEE DETAIL 7, SHEET LA6.2
 - ⑯ VEHICULAR GATE - SEE DETAIL 1, SHEET LA6.3
 - ⑰ PEDESTRIAN GATE AT ENTRY - SEE DETAIL 2, SHEET LA6.3
 - ⑱ PEDESTRIAN SWING GATE - SEE DETAIL 8, SHEET LA6.2
 - ⑲ PICKLEBALL FENCE - SEE DETAIL 6, SHEET LA6.3
 - ⑳ WOOD FIBER - SEE DETAIL 6, SHEET LA6.1
 - ㉑ TURF
 - ㉒ POOL
 - ㉓ PICKLEBALL COURT
 - ㉔ 20'X36' MARANA PRE-FAB SHADE STRUCTURE - SEE DETAIL 3, SHEET LA6.4
 - ㉕ STABILIZED DG - SEE DETAIL 8, SHEET LA6.1
 - ㉖ BENCH - SEE DETAIL 3, SHEET LA6.2
 - ㉗ PICNIC TABLE - SEE DETAIL 4, SHEET LA6.5
 - ㉘ BAG TOSS - SEE DETAIL 6, SHEET LA6.2
 - ㉙ NOT USED
 - ㉚ TRASH RECEPTACLE - SEE DETAIL 10, SHEET LA6.1
 - ㉛ SWAY BENCH - SEE DETAIL 9, SHEET LA6.2
 - ㉜ BIKE RACK - SEE DETAIL 9, SHEET LA6.1
 - ㉝ PET WASTE STATION - SEE DETAIL 1, SHEET LA6.5
 - ㉞ PING PONG TABLE - SEE DETAIL 3, SHEET LA6.5
 - ㉟ FITNESS STATION I - SEE DETAIL 5, SHEET LA6.5
 - ㊱ FITNESS STATION II - SEE DETAIL 6, SHEET LA6.5
 - ㊲ FITNESS STATION III - SEE DETAIL 7, SHEET LA6.5
 - ㊳ PLAY STRUCTURE 2-5 - SEE DETAIL 8, SHEET LA6.5
 - ㊴ PERCH PERFECT - PLAY STRUCTURE 2-5 - SEE DETAIL 9, SHEET LA6.5
 - ㊵ BURST - PLAY STRUCTURE 5-12 - SEE DETAIL 10, SHEET LA6.5
 - ㊶ PLAY STRUCTURE 5-12 - SEE DETAIL 11, SHEET LA6.5
 - ㊷ ADA RAMP INTO WOODCHIPS - SEE DETAIL 3, SHEET LA6.1
 - ㊸ ARTIFICIAL TURF
 - ㊹ FESTOON LIGHTS

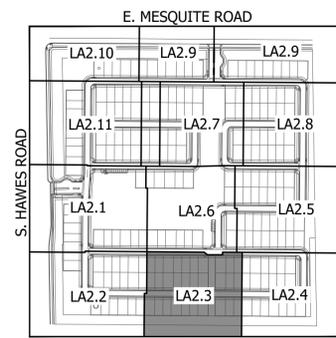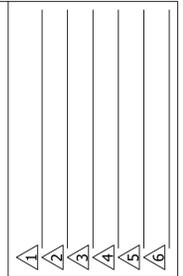

FINAL SITE PLAN
HAVEN AT HAWES
 SE CORNER HAWES AND EAST MESQUITE ROAD
 CITY OF MESA, ARIZONA
 SHEET TITLE: LAYOUT PLAN



ABLA
 310 E. RIO SALADO PARKWAY
 TEMPE, ARIZONA 85281
 OFFICE: 480-530-0077
 WEB: ABLASTUDIO.COM



DATE: 02-05-2026
 ISSUED FOR: 4th Review
 DRAWN BY: DCR, AR, AS
 CHECKED BY: MP
 PERMIT NUMBER:
 ABLA PROJECT NUMBER:
 86-130-25

I:\SERVER\ABLA\Projects\Ashton Woods\Hawes & Mesquite\Landscapes\Design Review_Prelim\02b-Layout_H&M.dwg



NOT PART OF RESERVE
 APN
 304-31-022C

N89°34'47"W 1255.63' (C)

LIMIT OF WORK
 PROPERTY LINE
 TRACT G


Scale 1:20'

KEY MAP

NOT TO SCALE

MATCHLINE - SEE SHEET LA2.6

MATCHLINE - SEE SHEET LA2.5

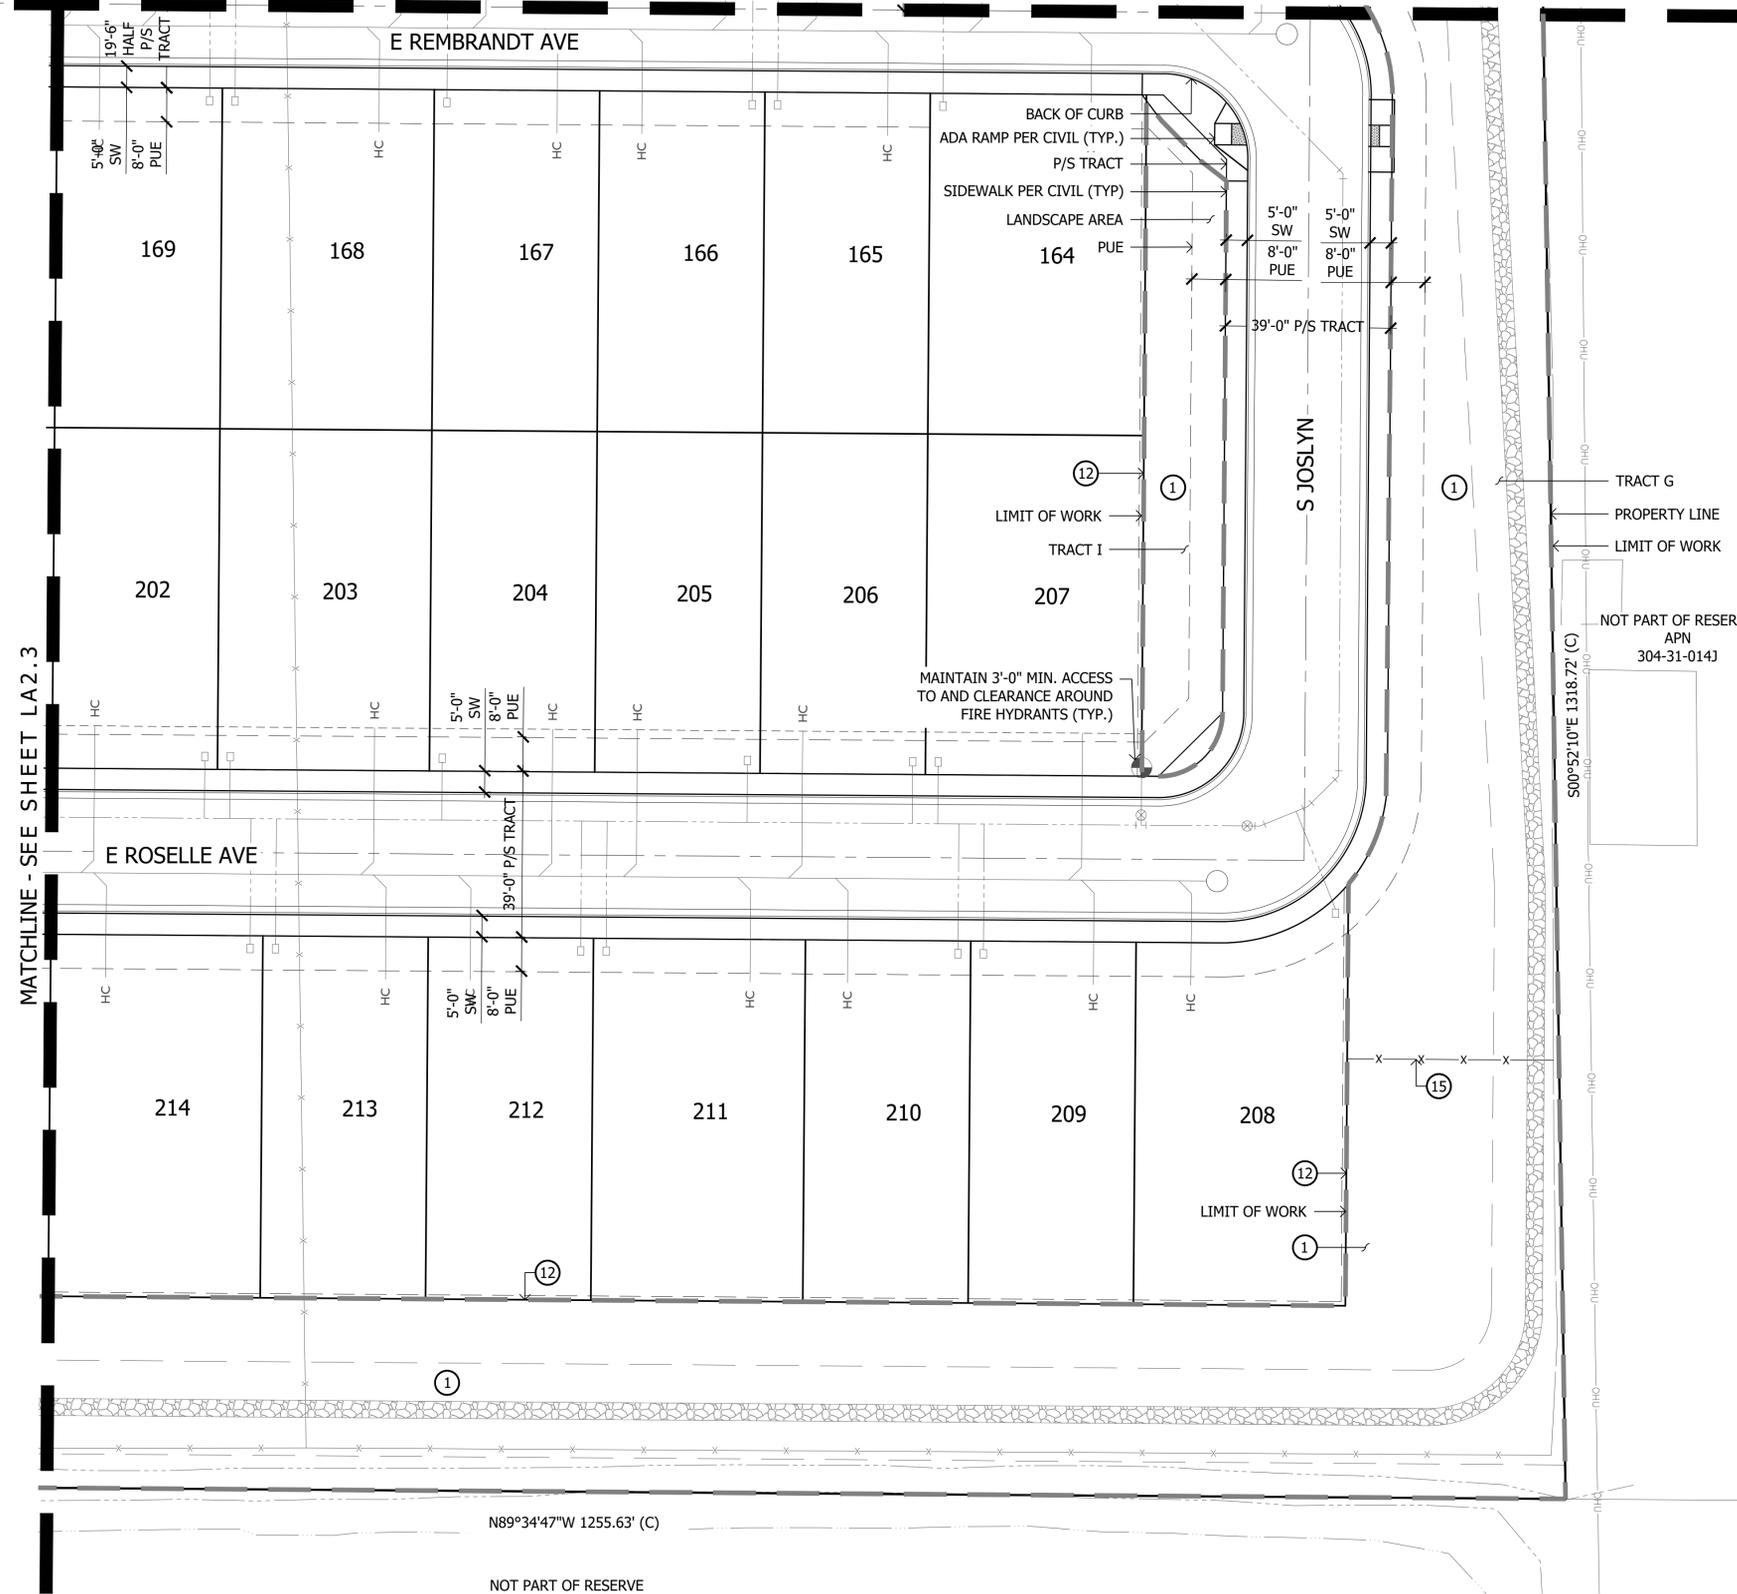



KEYNOTES

- 1 LANDSCAPE AREA WITH DECOMPOSED GRANITE - SEE PLANTING LEGEND
- 2 CONCRETE SIDEWALK - SEE DETAILS 1&2, SHEET LA6.1
- 3 CONCRETE HEADER - SEE DETAIL 4, SHEET LA6.1
- 4 CONCRETE TURNDOWN - SEE DETAIL 7, SHEET LA6.1
- 5 CONCRETE HEADER TURNDOWN - SEE DETAIL 5, SHEET LA6.1
- 6 PRIMARY THEME WALL - SEE DETAIL 1, SHEET LA6.2
- 7 SECONDARY THEME WALL - SEE DETAIL 4, SHEET LA6.2
- 8 PRIMARY ENTRY MONUMENT - SEE DETAIL 1, SHEET LA6.4
- 9 SECONDARY ENTRY MONUMENT - SEE DETAIL 2, SHEET LA6.4
- 10 PRIMARY THEME COLUMN - SEE DETAIL 2, SHEET LA6.2
- 11 SECONDARY THEME COLUMN - SEE DETAIL 5, SHEET LA6.2
- 12 DOOLEY WALL - SEE DETAIL 3, SHEET LA6.3
- 13 PARTIAL VIEW FENCE - SEE DETAIL 4, SHEET LA6.3
- 14 PRIMARY THEME VIEW FENCE - SEE DETAIL 5, SHEET LA6.3
- 15 SECONDARY THEME VIEW FENCE - SEE DETAIL 7, SHEET LA6.2
- 16 VEHICULAR GATE - SEE DETAIL 1, SHEET LA6.3
- 17 PEDESTRIAN GATE AT ENTRY - SEE DETAIL 2, SHEET LA6.3
- 18 PEDESTRIAN SWING GATE - SEE DETAIL 8, SHEET LA6.2
- 19 PICKLEBALL FENCE - SEE DETAIL 6, SHEET LA6.3
- 20 WOOD FIBER - SEE DETAIL 6, SHEET LA6.1
- 21 TURF
- 22 POOL
- 23 PICKLEBALL COURT
- 24 20'X36' MARANA PRE-FAB SHADE STRUCTURE - SEE DETAIL 3, SHEET LA6.4
- 25 STABILIZED DG - SEE DETAIL 8, SHEET LA6.1
- 26 BENCH - SEE DETAIL 3, SHEET LA6.2
- 27 PICNIC TABLE - SEE DETAIL 4, SHEET LA6.5
- 28 BAG TOSS - SEE DETAIL 6, SHEET LA6.2
- 29 NOT USED
- 30 TRASH RECEPTACLE - SEE DETAIL 10, SHEET LA6.1
- 31 SWAY BENCH - SEE DETAIL 9, SHEET LA6.2
- 32 BIKE RACK - SEE DETAIL 9, SHEET LA6.1
- 33 PET WASTE STATION - SEE DETAIL 1, SHEET LA6.5
- 34 PING PONG TABLE - SEE DETAIL 3, SHEET LA6.5
- 35 FITNESS STATION I - SEE DETAIL 5, SHEET LA6.5
- 36 FITNESS STATION II - SEE DETAIL 6, SHEET LA6.5
- 37 FITNESS STATION III - SEE DETAIL 7, SHEET LA6.5
- 38 PLAY STRUCTURE 2-5 - SEE DETAIL 8, SHEET LA6.5
- 39 PERCH PERFECT - PLAY STRUCTURE 2-5 - SEE DETAIL 9, SHEET LA6.5
- 40 BURST - PLAY STRUCTURE 5-12 - SEE DETAIL 10, SHEET LA6.5
- 41 PLAY STRUCTURE 5-12 - SEE DETAIL 11, SHEET LA6.5
- 42 ADA RAMP INTO WOODCHIPS - SEE DETAIL 3, SHEET LA6.1
- 43 ARTIFICIAL TURF
- 44 FESTOON LIGHTS

MATCHLINE - SEE SHEET LA2.3


N89°34'47"W 1255.63' (C)

NOT PART OF RESERVE
APN
304-31-022C

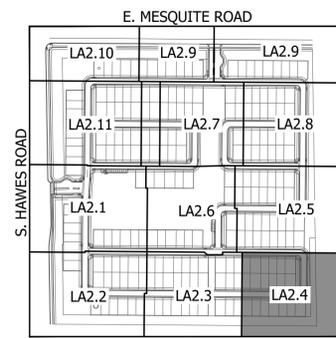 

KEY MAP

NOT TO SCALE

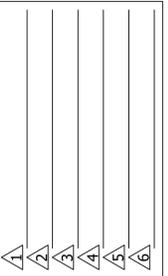

FINAL SITE PLAN
HAVEN AT HAWES
SE CORNER HAWES AND EAST MESQUITE ROAD
CITY OF MESA, ARIZONA
SHEET TITLE: LAYOUT PLAN



ABLA
310 E. RIO SALADO PARKWAY
TEMPE, ARIZONA 85281
OFFICE: 480-530-0077
WEB: ABLASTUDIO.COM




© Copyright 2025 ABLA, LLC.


DATE: 02-05-2026
ISSUED FOR: 4th Review
DRAWN BY: DCR, AR, AS
CHECKED BY: MP
PERMIT NUMBER:
ABLA PROJECT NUMBER:
86-130-25

LA2.4
PG: 6 OF 31


I:\SERVER\ABLA\Projects\Ashton Woods\Hawes & Mesquite\Landscapes\Design Review_Pre-Plan\02b-Layout_H&M.dwg

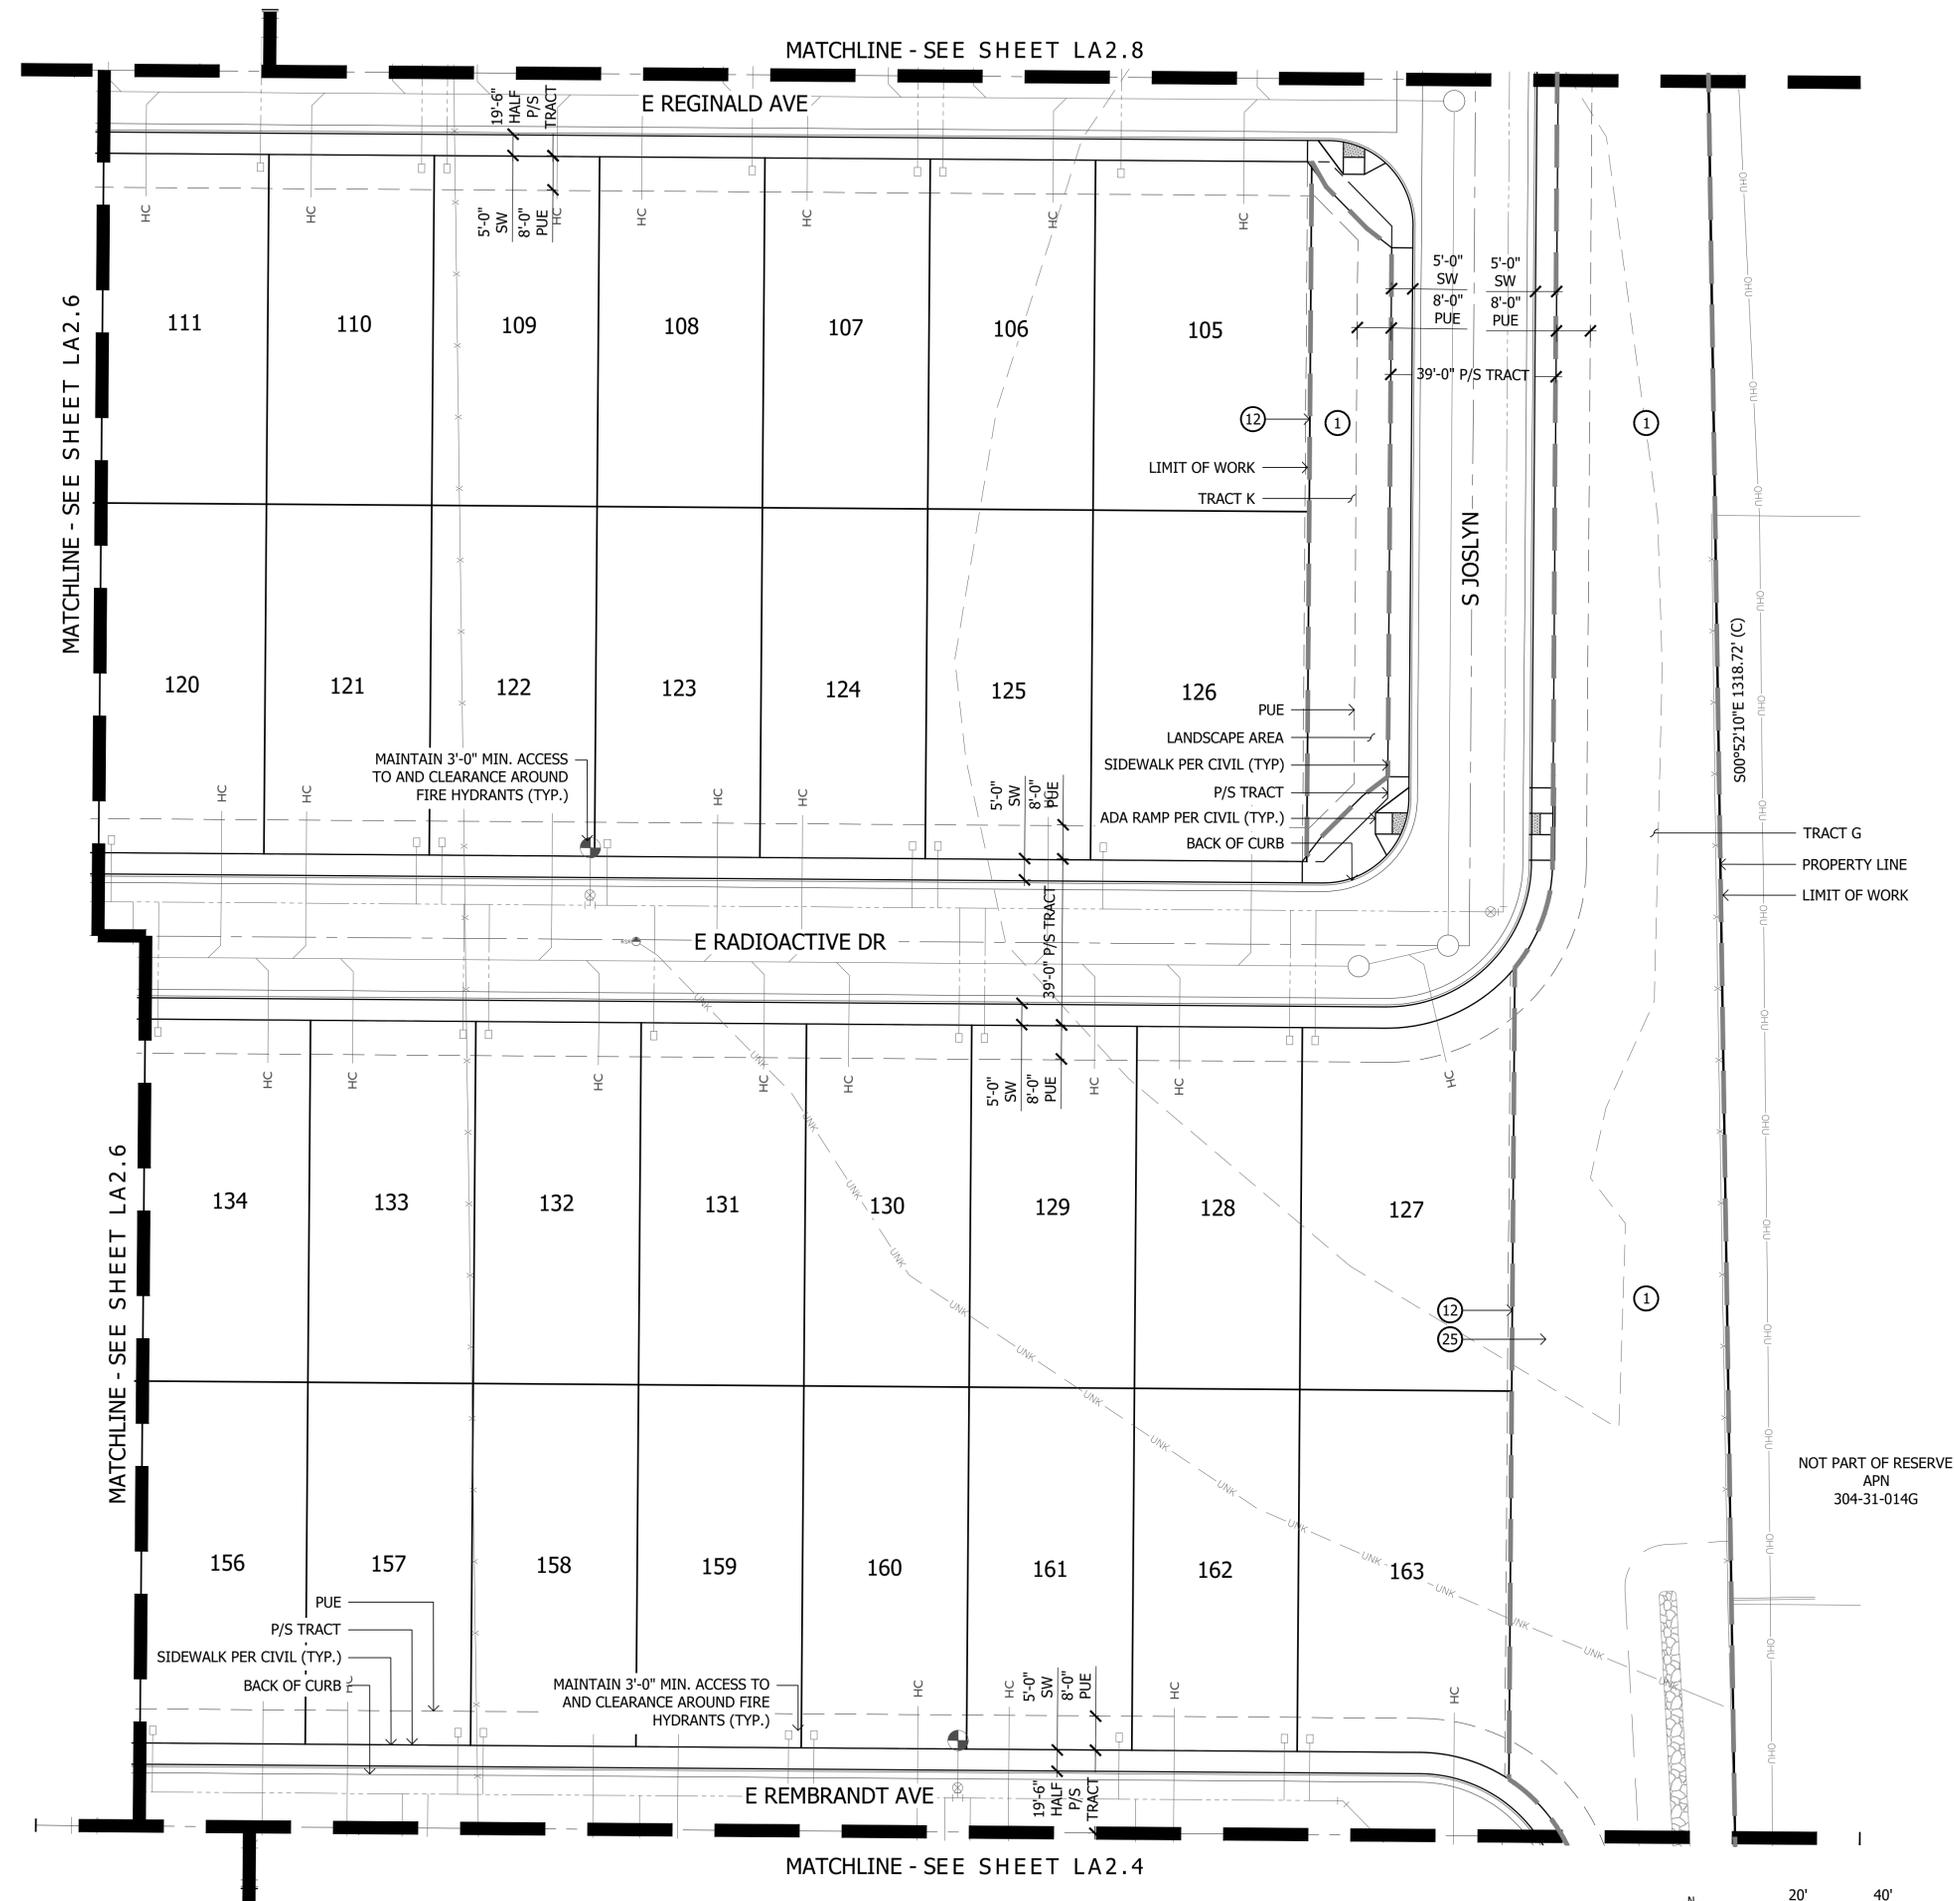


- KEYNOTES**
- 1 LANDSCAPE AREA WITH DECOMPOSED GRANITE - SEE PLANTING LEGEND
 - 2 CONCRETE SIDEWALK - SEE DETAILS 1&2, SHEET LA6.1
 - 3 CONCRETE HEADER - SEE DETAIL 4, SHEET LA6.1
 - 4 CONCRETE TURNDOWN - SEE DETAIL 7, SHEET LA6.1
 - 5 CONCRETE HEADER TURNDOWN - SEE DETAIL 5, SHEET LA6.1
 - 6 PRIMARY THEME WALL - SEE DETAIL 1, SHEET LA6.2
 - 7 SECONDARY THEME WALL - SEE DETAIL 4, SHEET LA6.2
 - 8 PRIMARY ENTRY MONUMENT - SEE DETAIL 1, SHEET LA6.4
 - 9 SECONDARY ENTRY MONUMENT - SEE DETAIL 2, SHEET LA6.4
 - 10 PRIMARY THEME COLUMN - SEE DETAIL 2, SHEET LA6.2
 - 11 SECONDARY THEME COLUMN - SEE DETAIL 5, SHEET LA6.2
 - 12 DOOLEY WALL - SEE DETAIL 3, SHEET LA6.3
 - 13 PARTIAL VIEW FENCE - SEE DETAIL 4, SHEET LA6.3
 - 14 PRIMARY THEME VIEW FENCE - SEE DETAIL 5, SHEET LA6.3
 - 15 SECONDARY THEME VIEW FENCE - SEE DETAIL 7, SHEET LA6.2
 - 16 VEHICULAR GATE - SEE DETAIL 1, SHEET LA6.3
 - 17 PEDESTRIAN GATE AT ENTRY - SEE DETAIL 2, SHEET LA6.3
 - 18 PEDESTRIAN SWING GATE - SEE DETAIL 8, SHEET LA6.2
 - 19 PICKLEBALL FENCE - SEE DETAIL 6, SHEET LA6.3
 - 20 WOOD FIBER - SEE DETAIL 6, SHEET LA6.1
 - 21 TURF
 - 22 POOL
 - 23 PICKLEBALL COURT
 - 24 20'X36' MARANA PRE-FAB SHADE STRUCTURE - SEE DETAIL 3, SHEET LA6.4
 - 25 STABILIZED DG - SEE DETAIL 8, SHEET LA6.1
 - 26 BENCH - SEE DETAIL 3, SHEET LA6.2
 - 27 PICNIC TABLE - SEE DETAIL 4, SHEET LA6.5
 - 28 BAG TOSS - SEE DETAIL 6, SHEET LA6.2
 - 29 NOT USED
 - 30 TRASH RECEPTACLE - SEE DETAIL 10, SHEET LA6.1
 - 31 SWAY BENCH - SEE DETAIL 9, SHEET LA6.2
 - 32 BIKE RACK - SEE DETAIL 9, SHEET LA6.1
 - 33 PET WASTE STATION - SEE DETAIL 1, SHEET LA6.5
 - 34 PING PONG TABLE - SEE DETAIL 3, SHEET LA6.5
 - 35 FITNESS STATION I - SEE DETAIL 5, SHEET LA6.5
 - 36 FITNESS STATION II - SEE DETAIL 6, SHEET LA6.5
 - 37 FITNESS STATION III - SEE DETAIL 7, SHEET LA6.5
 - 38 PLAY STRUCTURE 2-5 - SEE DETAIL 8, SHEET LA6.5
 - 39 PERCH PERFECT - PLAY STRUCTURE 2-5 - SEE DETAIL 9, SHEET LA6.5
 - 40 BURST - PLAY STRUCTURE 5-12 - SEE DETAIL 10, SHEET LA6.5
 - 41 PLAY STRUCTURE 5-12 - SEE DETAIL 11, SHEET LA6.5
 - 42 ADA RAMP INTO WOODCHIPS - SEE DETAIL 3, SHEET LA6.1
 - 43 ARTIFICIAL TURF
 - 44 FESTOON LIGHTS

 

KEY MAP

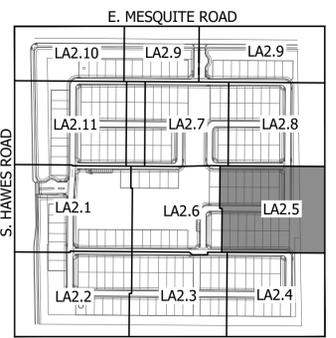

NOT TO SCALE

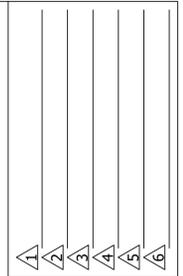

FINAL SITE PLAN
HAVEN AT HAWES
 SE CORNER HAWES AND EAST MESQUITE ROAD
 CITY OF MESA, ARIZONA
 SHEET TITLE: LAYOUT PLAN




ABLA
 310 E. RIO SALADO PARKWAY
 TEMPE, ARIZONA 85281
 OFFICE: 480-530-0077
 WEB: ABLASTUDIO.COM





© Copyright 2025 ABLA, LLC.

DATE: 02-05-2026
 ISSUED FOR: 4th Review
 DRAWN BY: DCR, AR, AS
 CHECKED BY: MP
 PERMIT NUMBER:
 ABLA PROJECT NUMBER:
 86-130-25

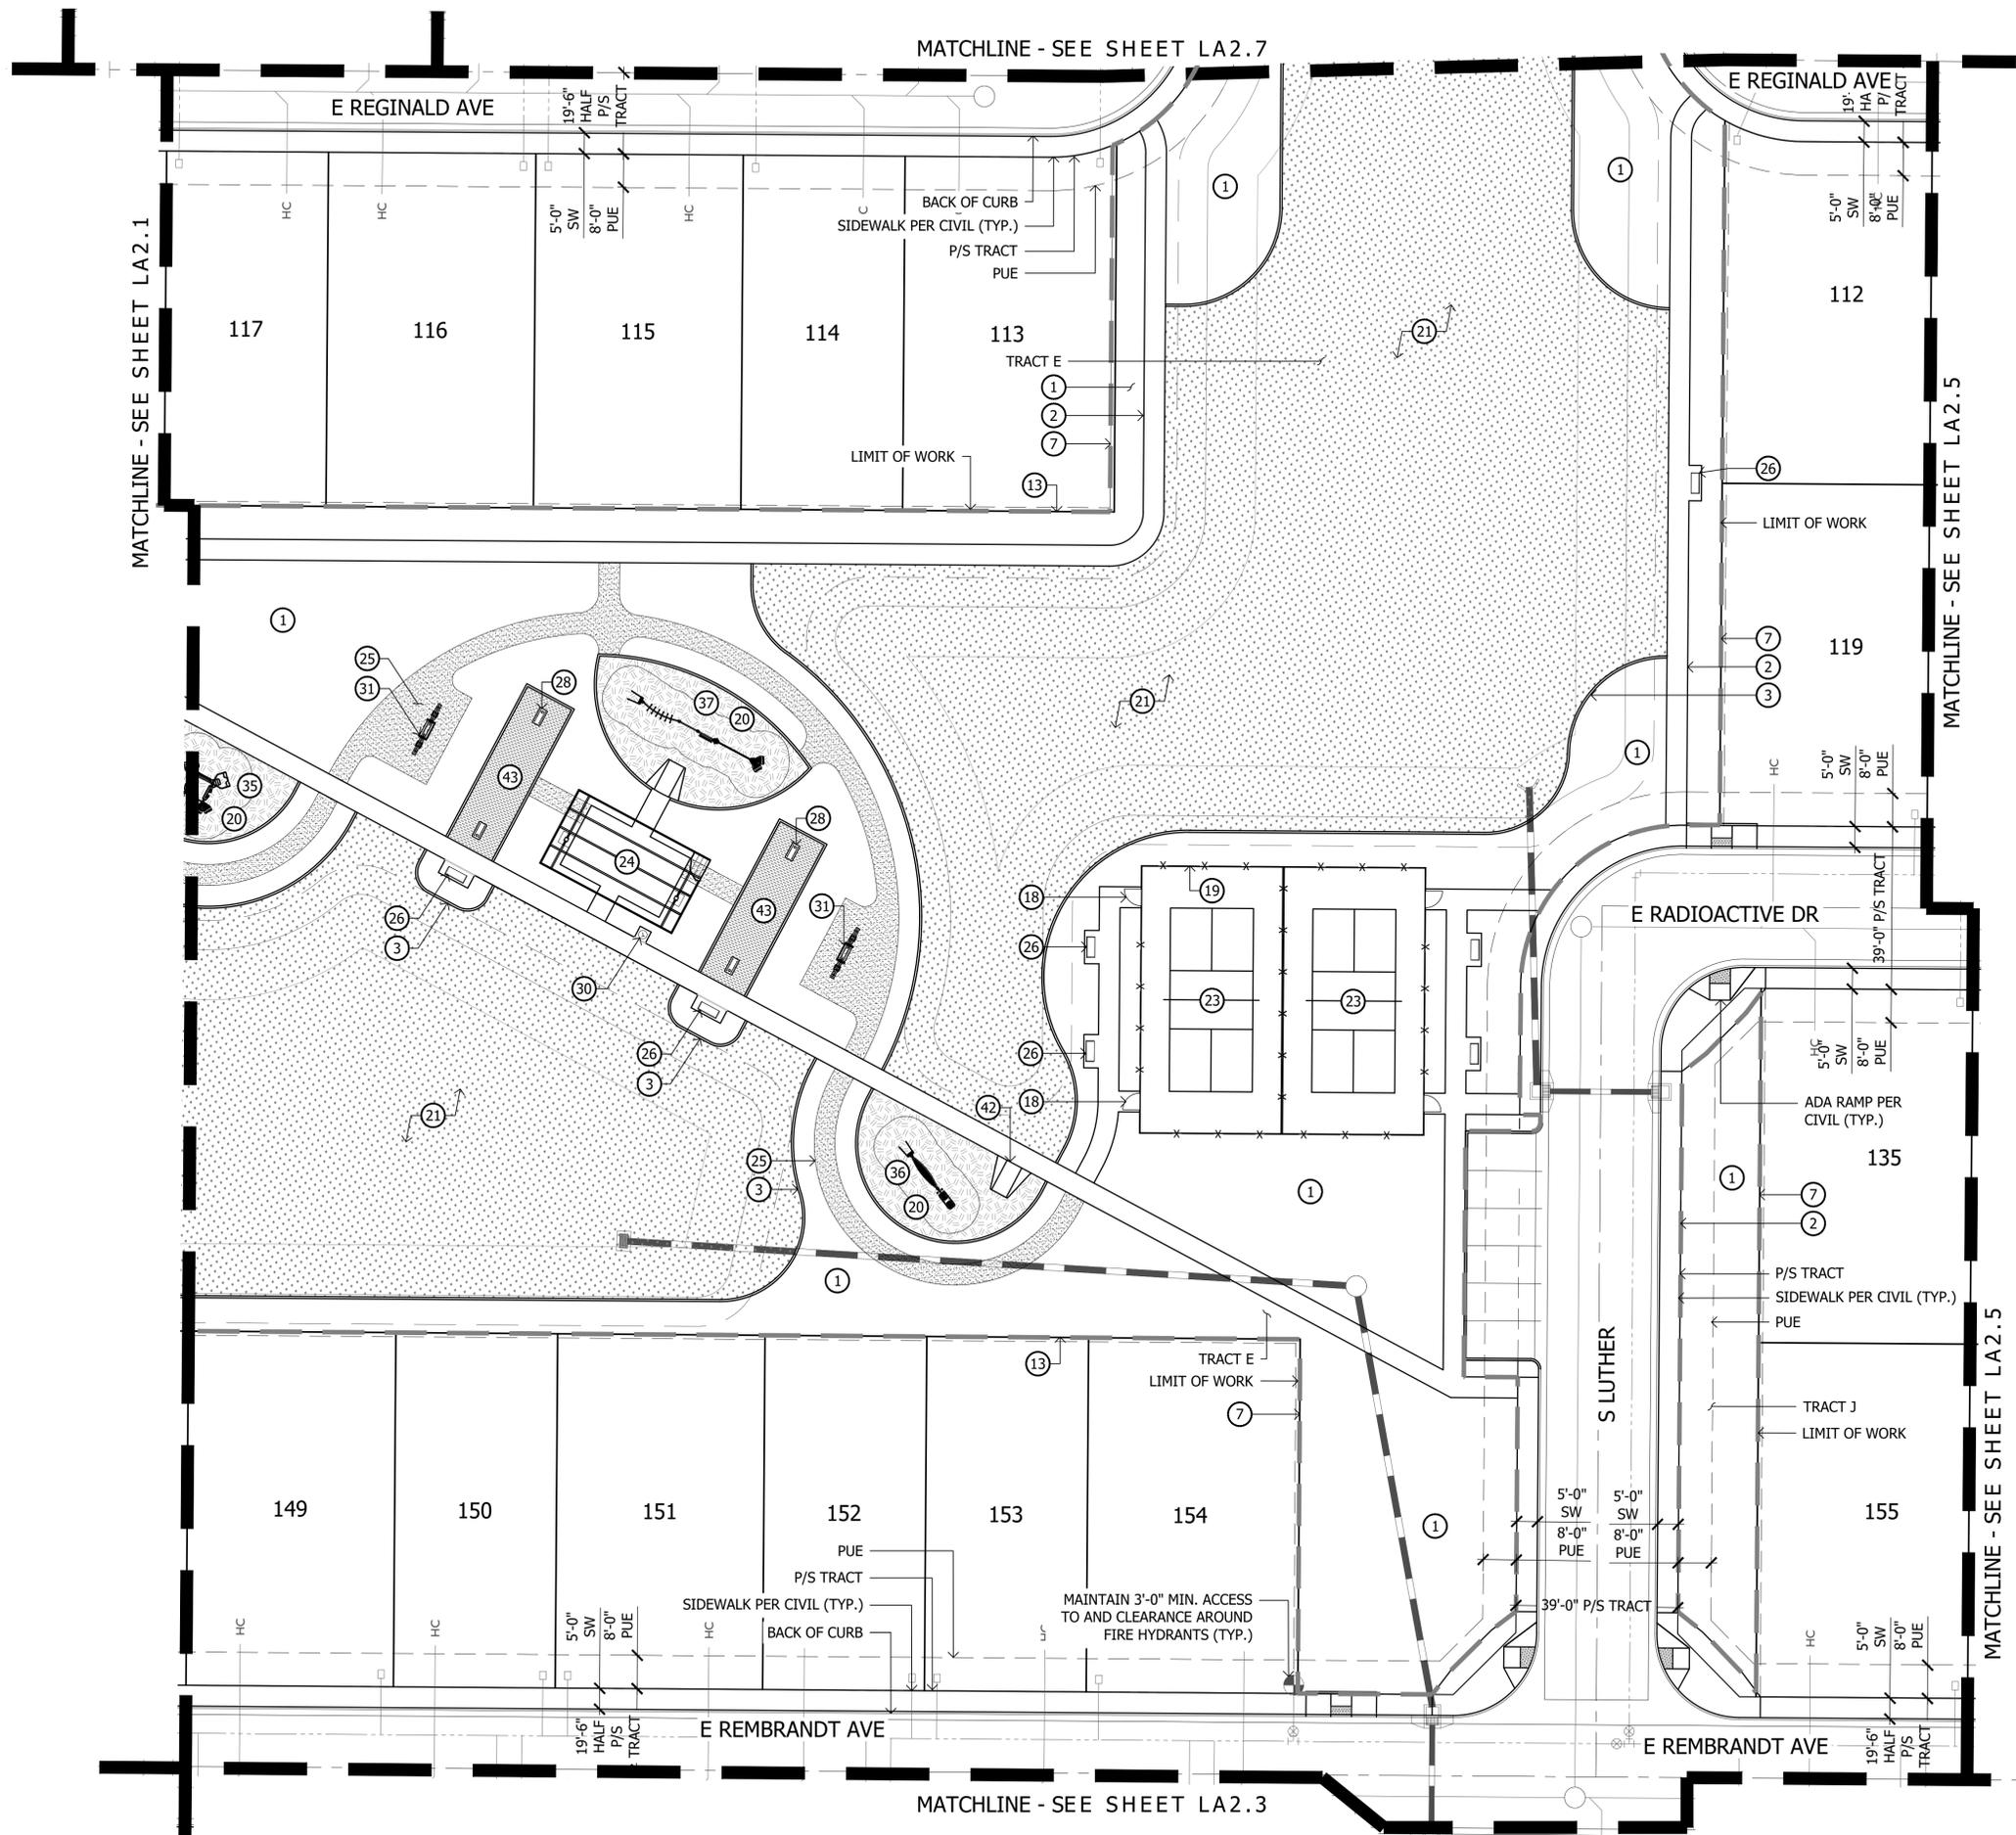

- KEYNOTES**
- 1 LANDSCAPE AREA WITH DECOMPOSED GRANITE - SEE PLANTING LEGEND
 - 2 CONCRETE SIDEWALK - SEE DETAILS 1&2, SHEET LA6.1
 - 3 CONCRETE HEADER - SEE DETAIL 4, SHEET LA6.1
 - 4 CONCRETE TURNDOWN - SEE DETAIL 7, SHEET LA6.1
 - 5 CONCRETE HEADER TURNDOWN - SEE DETAIL 5, SHEET LA6.1
 - 6 PRIMARY THEME WALL - SEE DETAIL 1, SHEET LA6.2
 - 7 SECONDARY THEME WALL - SEE DETAIL 4, SHEET LA6.2
 - 8 PRIMARY ENTRY MONUMENT - SEE DETAIL 1, SHEET LA6.4
 - 9 SECONDARY ENTRY MONUMENT - SEE DETAIL 2, SHEET LA6.4
 - 10 PRIMARY THEME COLUMN - SEE DETAIL 2, SHEET LA6.2
 - 11 SECONDARY THEME COLUMN - SEE DETAIL 5, SHEET LA6.2
 - 12 DOOLEY WALL - SEE DETAIL 3, SHEET LA6.3
 - 13 PARTIAL VIEW FENCE - SEE DETAIL 4, SHEET LA6.3
 - 14 PRIMARY THEME VIEW FENCE - SEE DETAIL 5, SHEET LA6.3
 - 15 SECONDARY THEME VIEW FENCE - SEE DETAIL 7, SHEET LA6.2
 - 16 VEHICULAR GATE - SEE DETAIL 1, SHEET LA6.3
 - 17 PEDESTRIAN GATE AT ENTRY - SEE DETAIL 2, SHEET LA6.3
 - 18 PEDESTRIAN SWING GATE - SEE DETAIL 8, SHEET LA6.2
 - 19 PICKLEBALL FENCE - SEE DETAIL 6, SHEET LA6.3
 - 20 WOOD FIBER - SEE DETAIL 6, SHEET LA6.1
 - 21 TURF
 - 22 POOL
 - 23 PICKLEBALL COURT
 - 24 20'X36' MARANA PRE-FAB SHADE STRUCTURE - SEE DETAIL 3, SHEET LA6.4
 - 25 STABILIZED DG - SEE DETAIL 8, SHEET LA6.1
 - 26 BENCH - SEE DETAIL 3, SHEET LA6.2
 - 27 PICNIC TABLE - SEE DETAIL 4, SHEET LA6.5
 - 28 BAG TOSS - SEE DETAIL 6, SHEET LA6.2
 - 29 NOT USED
 - 30 TRASH RECEPTACLE - SEE DETAIL 10, SHEET LA6.1
 - 31 SWAY BENCH - SEE DETAIL 9, SHEET LA6.2
 - 32 BIKE RACK - SEE DETAIL 9, SHEET LA6.1
 - 33 PET WASTE STATION - SEE DETAIL 1, SHEET LA6.5
 - 34 PING PONG TABLE - SEE DETAIL 3, SHEET LA6.5
 - 35 FITNESS STATION I - SEE DETAIL 5, SHEET LA6.5
 - 36 FITNESS STATION II - SEE DETAIL 6, SHEET LA6.5
 - 37 FITNESS STATION III - SEE DETAIL 7, SHEET LA6.5
 - 38 PLAY STRUCTURE 2-5 - SEE DETAIL 8, SHEET LA6.5
 - 39 PERCH PERFECT - PLAY STRUCTURE 2-5 - SEE DETAIL 9, SHEET LA6.5
 - 40 BURST - PLAY STRUCTURE 5-12 - SEE DETAIL 10, SHEET LA6.5
 - 41 PLAY STRUCTURE 5-12 - SEE DETAIL 11, SHEET LA6.5
 - 42 ADA RAMP INTO WOODCHIPS - SEE DETAIL 3, SHEET LA6.1
 - 43 ARTIFICIAL TURF
 - 44 FESTOON LIGHTS

 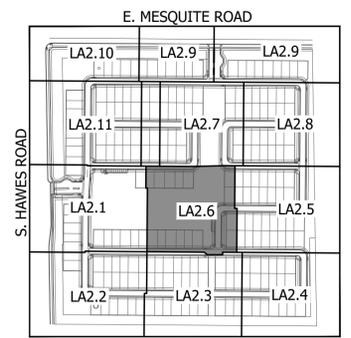

KEY MAP

NOT TO SCALE

1
2
3
4
5
6

FINAL SITE PLAN
HAVEN AT HAWES
 SE CORNER HAWES AND EAST MESQUITE ROAD
 CITY OF MESA, ARIZONA
 SHEET TITLE: LAYOUT PLAN




ABLA
 310 E. RIO SALADO PARKWAY
 TEMPE, ARIZONA 85281
 OFFICE: 480-530-0077
 WEB: ABLASTUDIO.COM





© Copyright 2025 ABLA, LLC.

DATE: 02-05-2026
 ISSUED FOR: 4th Review
 DRAWN BY: DCR, AR, AS
 CHECKED BY: MP
 PERMIT NUMBER:
 ABLA PROJECT NUMBER:
 86-130-25

I:\SERVER\ABLA\Projects\Ashton Woods\Hawes & Mesquite\Landscapes\Design Review_Preview\02b-Layout_H&M.dwg

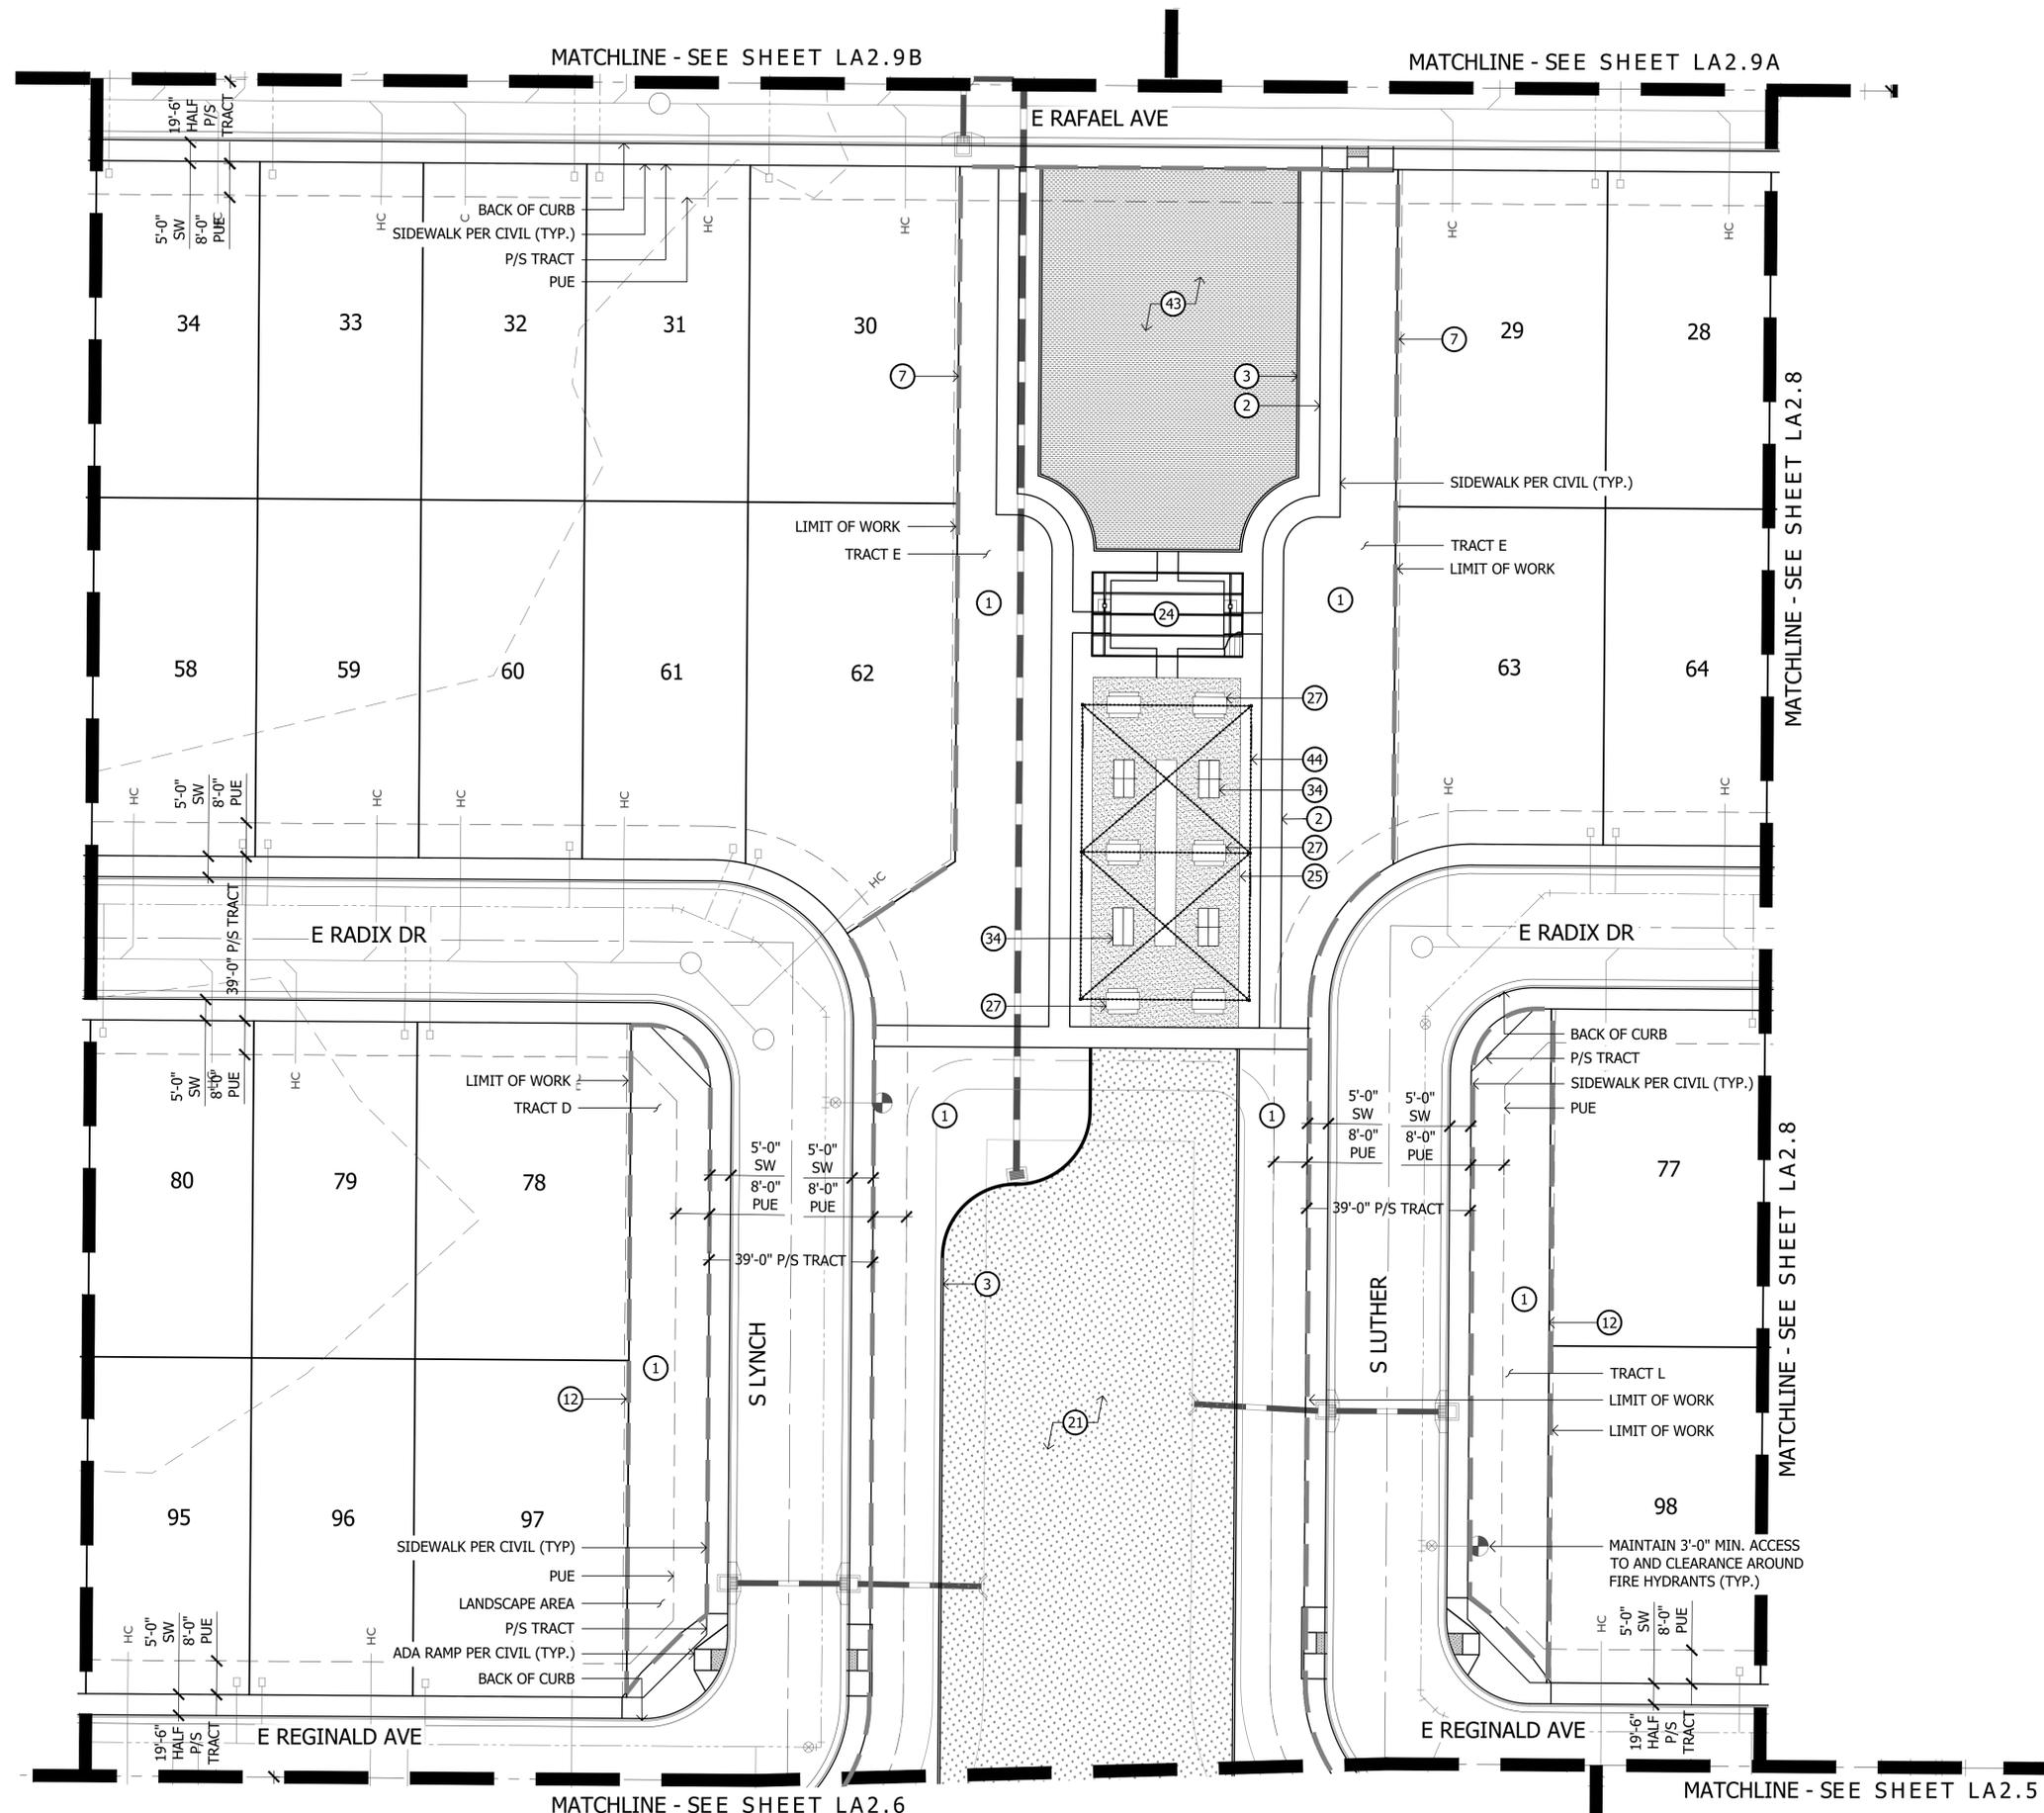

- KEYNOTES**
- 1 LANDSCAPE AREA WITH DECOMPOSED GRANITE - SEE PLANTING LEGEND
 - 2 CONCRETE SIDEWALK - SEE DETAILS 1&2, SHEET LA6.1
 - 3 CONCRETE HEADER - SEE DETAIL 4, SHEET LA6.1
 - 4 CONCRETE TURNDOWN - SEE DETAIL 7, SHEET LA6.1
 - 5 CONCRETE HEADER TURNDOWN - SEE DETAIL 5, SHEET LA6.1
 - 6 PRIMARY THEME WALL - SEE DETAIL 1, SHEET LA6.2
 - 7 SECONDARY THEME WALL - SEE DETAIL 4, SHEET LA6.2
 - 8 PRIMARY ENTRY MONUMENT - SEE DETAIL 1, SHEET LA6.4
 - 9 SECONDARY ENTRY MONUMENT - SEE DETAIL 2, SHEET LA6.4
 - 10 PRIMARY THEME COLUMN - SEE DETAIL 2, SHEET LA6.2
 - 11 SECONDARY THEME COLUMN - SEE DETAIL 5, SHEET LA6.2
 - 12 DOOLEY WALL - SEE DETAIL 3, SHEET LA6.3
 - 13 PARTIAL VIEW FENCE - SEE DETAIL 4, SHEET LA6.3
 - 14 PRIMARY THEME VIEW FENCE - SEE DETAIL 5, SHEET LA6.3
 - 15 SECONDARY THEME VIEW FENCE - SEE DETAIL 7, SHEET LA6.2
 - 16 VEHICULAR GATE - SEE DETAIL 1, SHEET LA6.3
 - 17 PEDESTRIAN GATE AT ENTRY - SEE DETAIL 2, SHEET LA6.3
 - 18 PEDESTRIAN SWING GATE - SEE DETAIL 8, SHEET LA6.2
 - 19 PICKLEBALL FENCE - SEE DETAIL 6, SHEET LA6.3
 - 20 WOOD FIBER - SEE DETAIL 6, SHEET LA6.1
 - 21 TURF
 - 22 POOL
 - 23 PICKLEBALL COURT
 - 24 20'X36' MARANA PRE-FAB SHADE STRUCTURE - SEE DETAIL 3, SHEET LA6.4
 - 25 STABILIZED DG - SEE DETAIL 8, SHEET LA6.1
 - 26 BENCH - SEE DETAIL 3, SHEET LA6.2
 - 27 PICNIC TABLE - SEE DETAIL 4, SHEET LA6.5
 - 28 BAG TOSS - SEE DETAIL 6, SHEET LA6.2
 - 29 NOT USED
 - 30 TRASH RECEPTACLE - SEE DETAIL 10, SHEET LA6.1
 - 31 SWAY BENCH - SEE DETAIL 9, SHEET LA6.2
 - 32 BIKE RACK - SEE DETAIL 9, SHEET LA6.1
 - 33 PET WASTE STATION - SEE DETAIL 1, SHEET LA6.5
 - 34 PING PONG TABLE - SEE DETAIL 3, SHEET LA6.5
 - 35 FITNESS STATION I - SEE DETAIL 5, SHEET LA6.5
 - 36 FITNESS STATION II - SEE DETAIL 6, SHEET LA6.5
 - 37 FITNESS STATION III - SEE DETAIL 7, SHEET LA6.5
 - 38 PLAY STRUCTURE 2-5 - SEE DETAIL 8, SHEET LA6.5
 - 39 PERCH PERFECT - PLAY STRUCTURE 2-5 - SEE DETAIL 9, SHEET LA6.5
 - 40 BURST - PLAY STRUCTURE 5-12 - SEE DETAIL 10, SHEET LA6.5
 - 41 PLAY STRUCTURE 5-12 - SEE DETAIL 11, SHEET LA6.5
 - 42 ADA RAMP INTO WOODCHIPS - SEE DETAIL 3, SHEET LA6.1
 - 43 ARTIFICIAL TURF
 - 44 FESTOON LIGHTS

 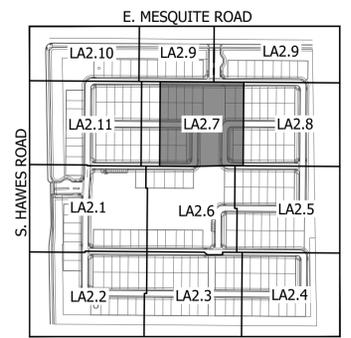

KEY MAP


NOT TO SCALE

1
2
3
4
5
6

FINAL SITE PLAN
HAVEN AT HAWES
SE CORNER HAWES AND EAST MESQUITE ROAD
CITY OF MESA, ARIZONA
SHEET TITLE: LAYOUT PLAN




ABLA
LA
 310 E. RIO SALADO PARKWAY
 TEMPE, ARIZONA 85281
 OFFICE: 480-530-0077
 WEB: ABLASTUDIO.COM


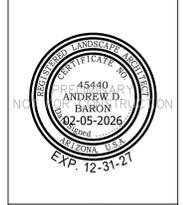


© Copyright 2025 ABLA, LLC.
 DATE: 02-05-2026
 ISSUED FOR: 4th Review
 DRAWN BY: DCR, AR, AS
 CHECKED BY: MP
 PERMIT NUMBER:
 ABLA PROJECT NUMBER:
 86-130-25

I:\SERVER\ABLA\Projects\Ashton Woods\Hawes & Mesquite\Landscapes\Design Review_Pre-Plan\02b-Layout_H&M.dwg

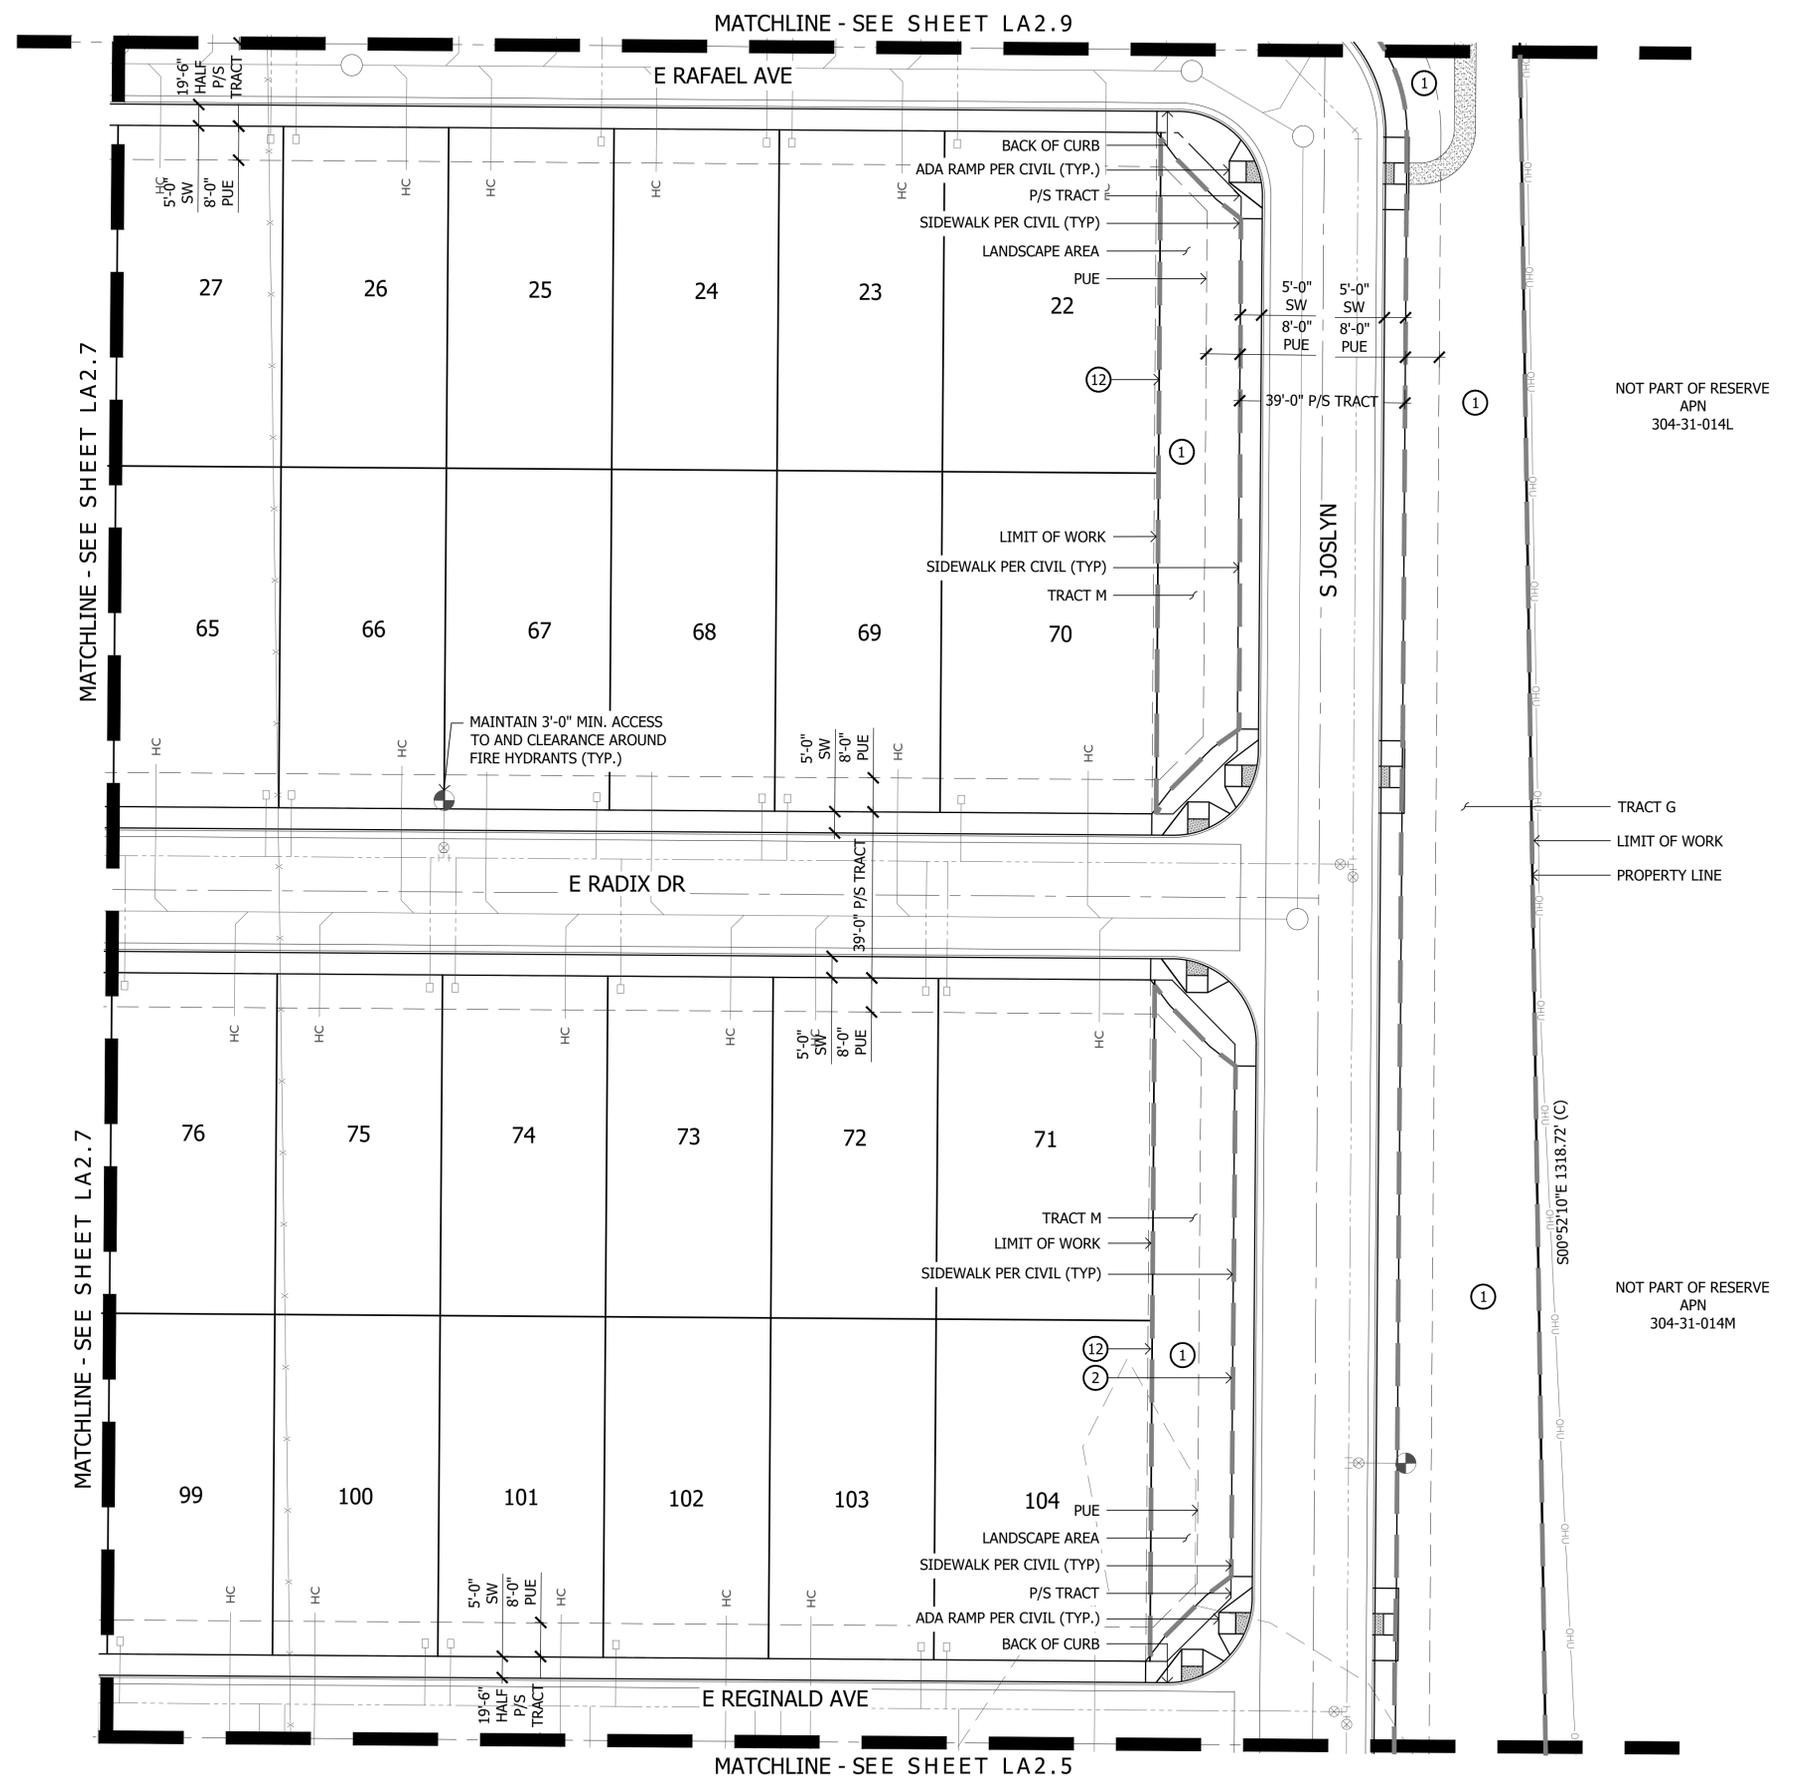


- KEYNOTES
- 1 LANDSCAPE AREA WITH DECOMPOSED GRANITE - SEE PLANTING LEGEND
 - 2 CONCRETE SIDEWALK - SEE DETAILS 1&2, SHEET LA6.1
 - 3 CONCRETE HEADER - SEE DETAIL 4, SHEET LA6.1
 - 4 CONCRETE TURNDOWN - SEE DETAIL 7, SHEET LA6.1
 - 5 CONCRETE HEADER TURNDOWN - SEE DETAIL 5, SHEET LA6.1
 - 6 PRIMARY THEME WALL - SEE DETAIL 1, SHEET LA6.2
 - 7 SECONDARY THEME WALL - SEE DETAIL 4, SHEET LA6.2
 - 8 PRIMARY ENTRY MONUMENT - SEE DETAIL 1, SHEET LA6.4
 - 9 SECONDARY ENTRY MONUMENT - SEE DETAIL 2, SHEET LA6.4
 - 10 PRIMARY THEME COLUMN - SEE DETAIL 2, SHEET LA6.2
 - 11 SECONDARY THEME COLUMN - SEE DETAIL 5, SHEET LA6.2
 - 12 DOOLEY WALL - SEE DETAIL 3, SHEET LA6.3
 - 13 PARTIAL VIEW FENCE - SEE DETAIL 4, SHEET LA6.3
 - 14 PRIMARY THEME VIEW FENCE - SEE DETAIL 5, SHEET LA6.3
 - 15 SECONDARY THEME VIEW FENCE - SEE DETAIL 7, SHEET LA6.2
 - 16 VEHICULAR GATE - SEE DETAIL 1, SHEET LA6.3
 - 17 PEDESTRIAN GATE AT ENTRY - SEE DETAIL 2, SHEET LA6.3
 - 18 PEDESTRIAN SWING GATE - SEE DETAIL 8, SHEET LA6.2
 - 19 PICKLEBALL FENCE - SEE DETAIL 6, SHEET LA6.3
 - 20 WOOD FIBER - SEE DETAIL 6, SHEET LA6.1
 - 21 TURF
 - 22 POOL
 - 23 PICKLEBALL COURT
 - 24 20'X36' MARANA PRE-FAB SHADE STRUCTURE - SEE DETAIL 3, SHEET LA6.4
 - 25 STABILIZED DG - SEE DETAIL 8, SHEET LA6.1
 - 26 BENCH - SEE DETAIL 3, SHEET LA6.2
 - 27 PICNIC TABLE - SEE DETAIL 4, SHEET LA6.5
 - 28 BAG TOSS - SEE DETAIL 6, SHEET LA6.2
 - 29 NOT USED
 - 30 TRASH RECEPTACLE - SEE DETAIL 10, SHEET LA6.1
 - 31 SWAY BENCH - SEE DETAIL 9, SHEET LA6.2
 - 32 BIKE RACK - SEE DETAIL 9, SHEET LA6.1
 - 33 PET WASTE STATION - SEE DETAIL 1, SHEET LA6.5
 - 34 PING PONG TABLE - SEE DETAIL 3, SHEET LA6.5
 - 35 FITNESS STATION I - SEE DETAIL 5, SHEET LA6.5
 - 36 FITNESS STATION II - SEE DETAIL 6, SHEET LA6.5
 - 37 FITNESS STATION III - SEE DETAIL 7, SHEET LA6.5
 - 38 PLAY STRUCTURE 2-5 - SEE DETAIL 8, SHEET LA6.5
 - 39 PERCH PERFECT - PLAY STRUCTURE 2-5 - SEE DETAIL 9, SHEET LA6.5
 - 40 BURST - PLAY STRUCTURE 5-12 - SEE DETAIL 10, SHEET LA6.5
 - 41 PLAY STRUCTURE 5-12 - SEE DETAIL 11, SHEET LA6.5
 - 42 ADA RAMP INTO WOODCHIPS - SEE DETAIL 3, SHEET LA6.1
 - 43 ARTIFICIAL TURF
 - 44 FESTOON LIGHTS

 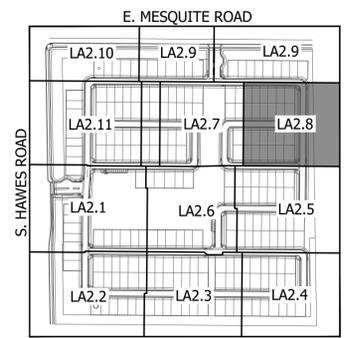

KEY MAP


NOT TO SCALE

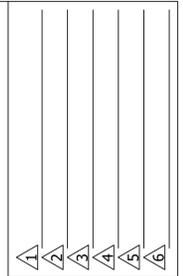

FINAL SITE PLAN
HAVEN AT HAWES
SE CORNER HAWES AND EAST MESQUITE ROAD
CITY OF MESA, ARIZONA
SHEET TITLE: LAYOUT PLAN




ABLA
310 E. RIO SALADO PARKWAY
TEMPE, ARIZONA 85281
OFFICE: 480-530-0077
WEB: ABLASTUDIO.COM



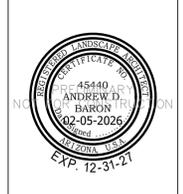


© Copyright 2025 ABLA, LLC.

DATE: 02-05-2026
ISSUED FOR: 4th Review
DRAWN BY: DCR, AR, AS
CHECKED BY: MP
PERMIT NUMBER:
ABLA PROJECT NUMBER:
86-130-25

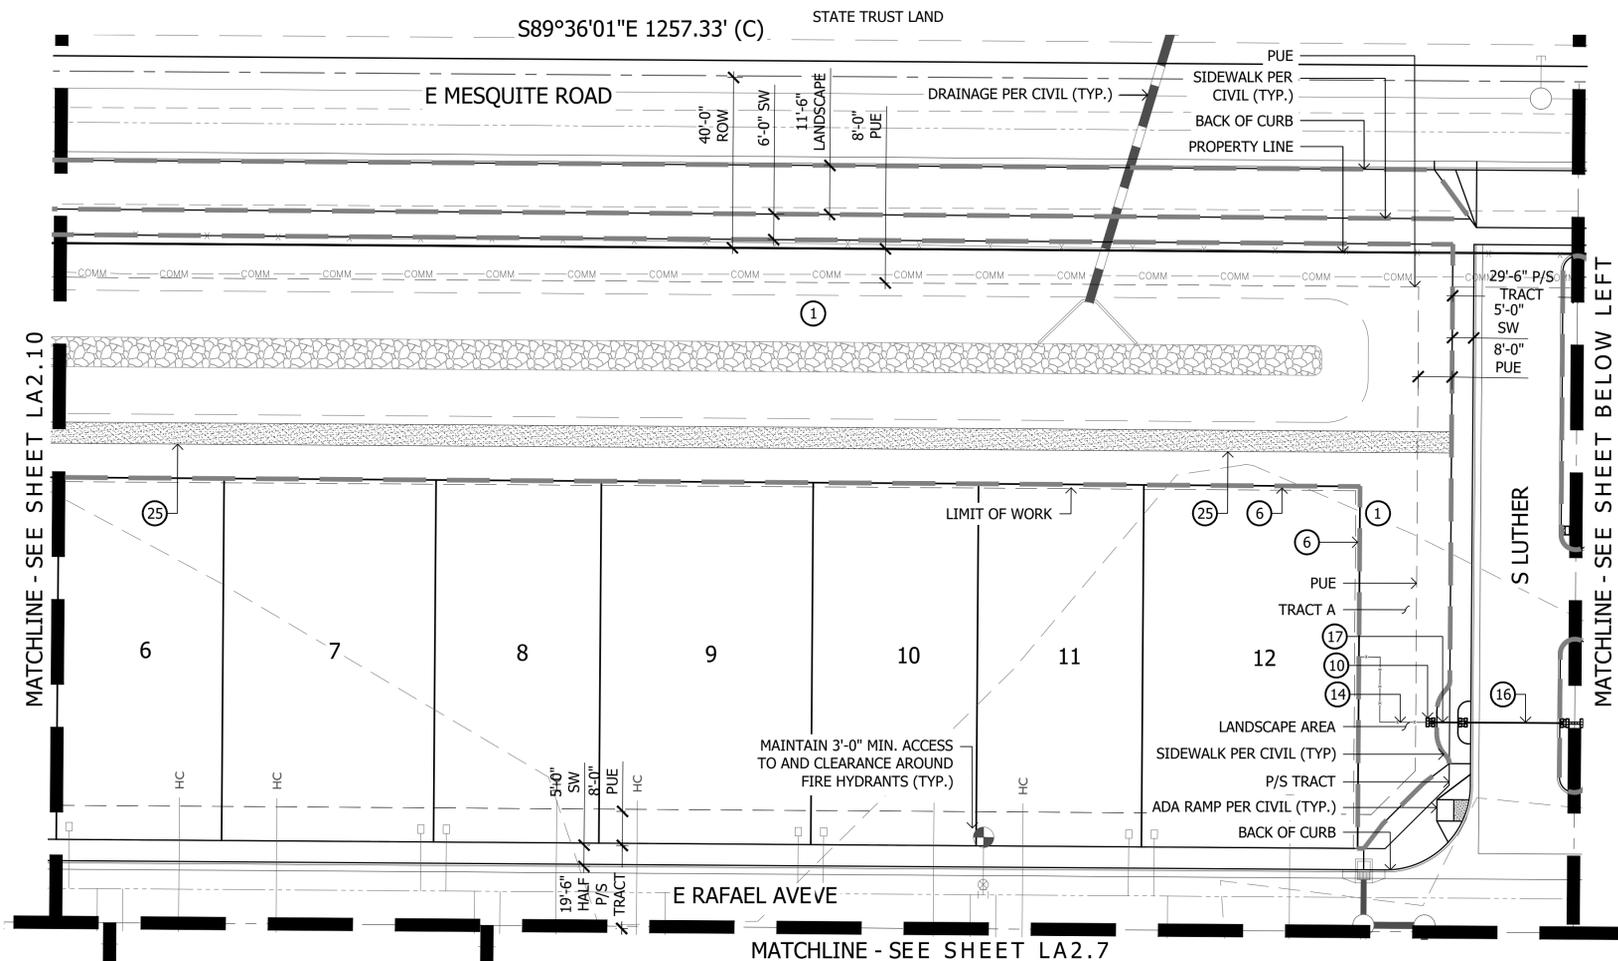


- KEYNOTES**
- ① LANDSCAPE AREA WITH DECOMPOSED GRANITE - SEE PLANTING LEGEND
 - ② CONCRETE SIDEWALK - SEE DETAILS 1&2, SHEET LA6.1
 - ③ CONCRETE HEADER - SEE DETAIL 4, SHEET LA6.1
 - ④ CONCRETE TURNDOWN - SEE DETAIL 7, SHEET LA6.1
 - ⑤ CONCRETE HEADER TURNDOWN - SEE DETAIL 5, SHEET LA6.1
 - ⑥ PRIMARY THEME WALL - SEE DETAIL 1, SHEET LA6.2
 - ⑦ SECONDARY THEME WALL - SEE DETAIL 4, SHEET LA6.2
 - ⑧ PRIMARY ENTRY MONUMENT - SEE DETAIL 1, SHEET LA6.4
 - ⑨ SECONDARY ENTRY MONUMENT - SEE DETAIL 2, SHEET LA6.4
 - ⑩ PRIMARY THEME COLUMN - SEE DETAIL 2, SHEET LA6.2
 - ⑪ SECONDARY THEME COLUMN - SEE DETAIL 5, SHEET LA6.2
 - ⑫ DOOLEY WALL - SEE DETAIL 3, SHEET LA6.3
 - ⑬ PARTIAL VIEW FENCE - SEE DETAIL 4, SHEET LA6.3
 - ⑭ PRIMARY THEME VIEW FENCE - SEE DETAIL 5, SHEET LA6.3
 - ⑮ SECONDARY THEME VIEW FENCE - SEE DETAIL 7, SHEET LA6.2
 - ⑯ VEHICULAR GATE - SEE DETAIL 1, SHEET LA6.3
 - ⑰ PEDESTRIAN GATE AT ENTRY - SEE DETAIL 2, SHEET LA6.3
 - ⑱ PEDESTRIAN SWING GATE - SEE DETAIL 8, SHEET LA6.2
 - ⑲ PICKLEBALL FENCE - SEE DETAIL 6, SHEET LA6.3
 - ⑳ WOOD FIBER - SEE DETAIL 6, SHEET LA6.1
 - ㉑ TURF
 - ㉒ POOL
 - ㉓ PICKLEBALL COURT
 - ㉔ 20'X36' MARANA PRE-FAB SHADE STRUCTURE - SEE DETAIL 3, SHEET LA6.4
 - ㉕ STABILIZED DG - SEE DETAIL 8, SHEET LA6.1
 - ㉖ BENCH - SEE DETAIL 3, SHEET LA6.2
 - ㉗ PICNIC TABLE - SEE DETAIL 4, SHEET LA6.5
 - ㉘ BAG TOSS - SEE DETAIL 6, SHEET LA6.2
 - ㉙ NOT USED
 - ㉚ TRASH RECEPTACLE - SEE DETAIL 10, SHEET LA6.1
 - ㉛ SWAY BENCH - SEE DETAIL 9, SHEET LA6.2
 - ㉜ BIKE RACK - SEE DETAIL 9, SHEET LA6.1
 - ㉝ PET WASTE STATION - SEE DETAIL 1, SHEET LA6.5
 - ㉞ PING PONG TABLE - SEE DETAIL 3, SHEET LA6.5
 - ㉟ FITNESS STATION I - SEE DETAIL 5, SHEET LA6.5
 - ㊱ FITNESS STATION II - SEE DETAIL 6, SHEET LA6.5
 - ㊲ FITNESS STATION III - SEE DETAIL 7, SHEET LA6.5
 - ㊳ PLAY STRUCTURE 2-5 - SEE DETAIL 8, SHEET LA6.5
 - ㊴ PERCH PERFECT - PLAY STRUCTURE 2-5 - SEE DETAIL 9, SHEET LA6.5
 - ㊵ BURST - PLAY STRUCTURE 5-12 - SEE DETAIL 10, SHEET LA6.5
 - ㊶ PLAY STRUCTURE 5-12 - SEE DETAIL 11, SHEET LA6.5
 - ㊷ ADA RAMP INTO WOODCHIPS - SEE DETAIL 3, SHEET LA6.1
 - ㊸ ARTIFICIAL TURF
 - ㊹ FESTOON LIGHTS

 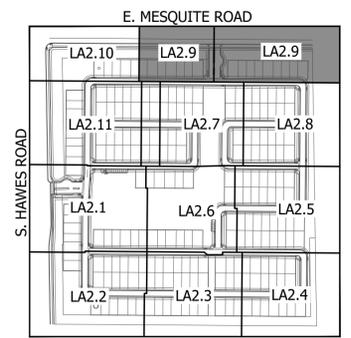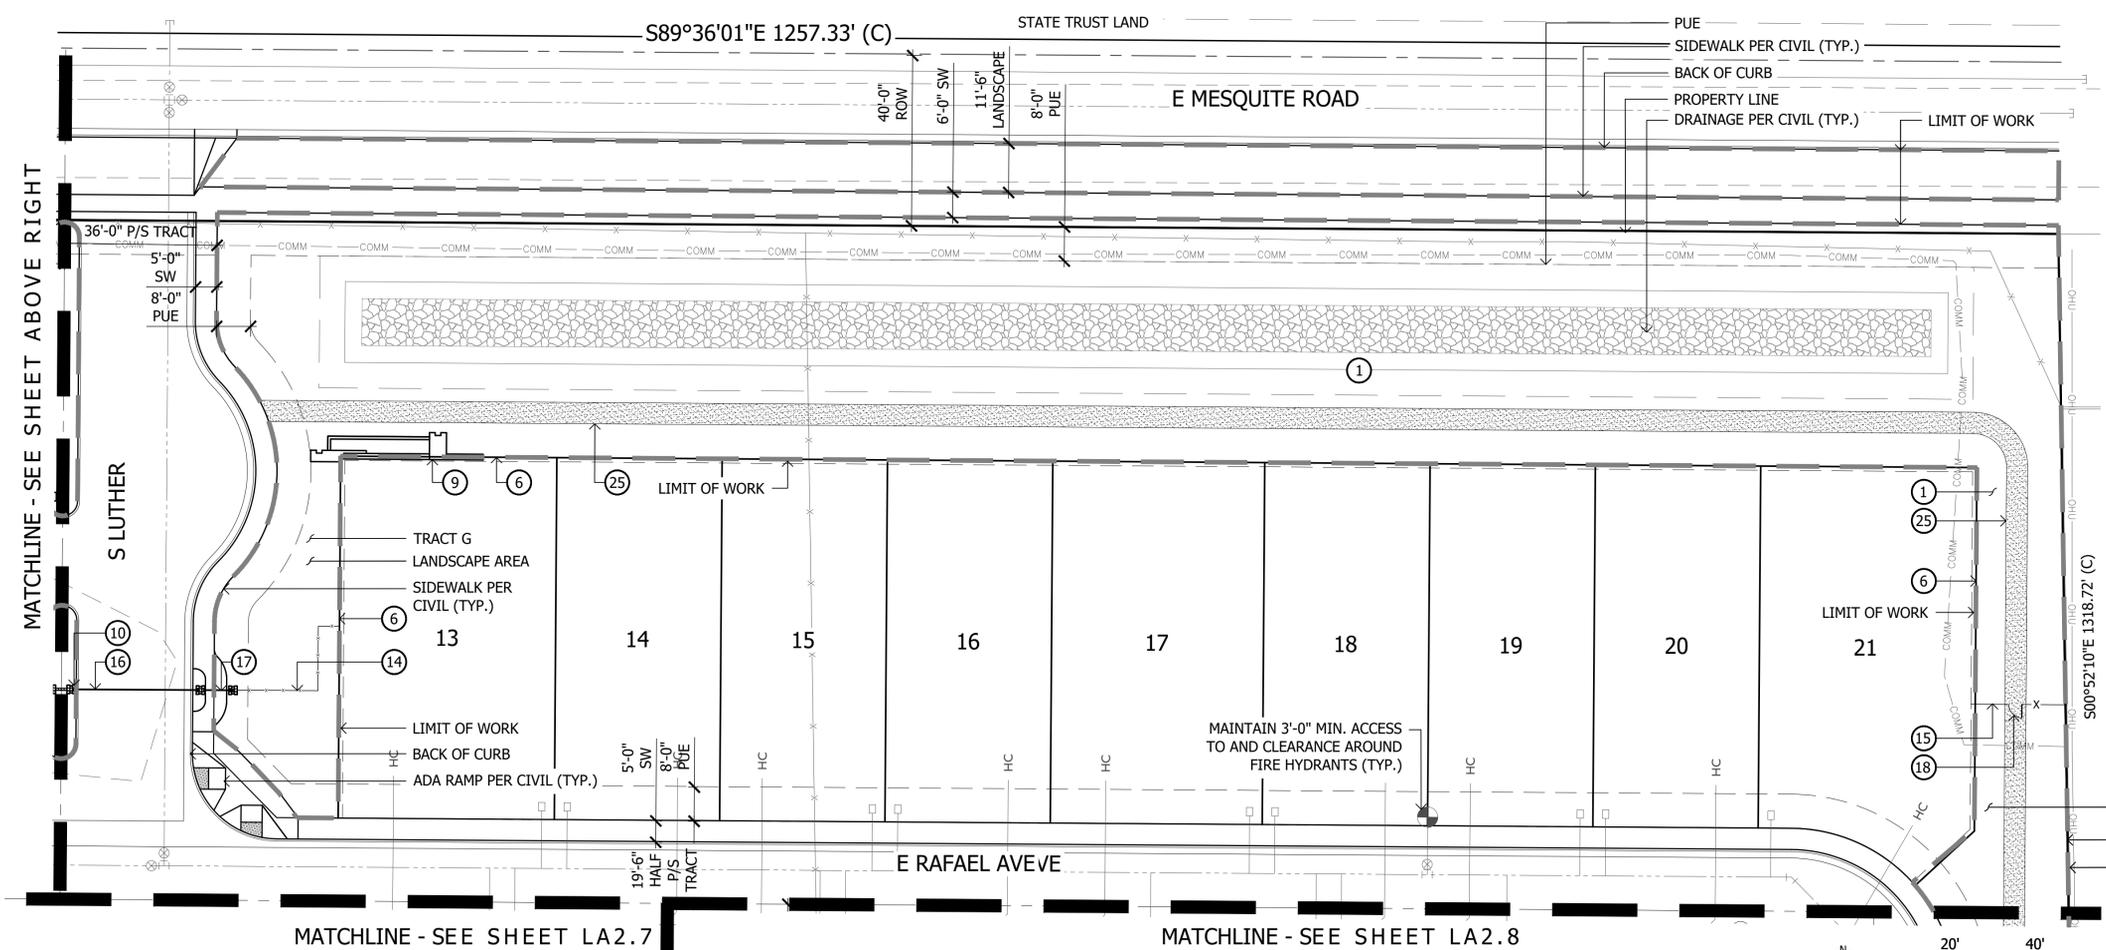

KEY MAP

NOT TO SCALE

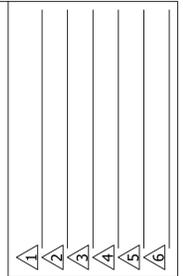

FINAL SITE PLAN
 HAVEN AT HAWES
 SE CORNER HAWES AND EAST MESQUITE ROAD
 CITY OF MESA, ARIZONA
 SHEET TITLE: LAYOUT PLAN




ABLA
 310 E. RIO SALADO PARKWAY
 TEMPE, ARIZONA 85281
 OFFICE: 480-530-0077
 WEB: ABLASTUDIO.COM




© Copyright 2025 ABLA, LLC.
 DATE: 02-05-2026
 ISSUED FOR: 4th Review
 DRAWN BY: DCR, AR, AS
 CHECKED BY: MP
 PERMIT NUMBER:
 ABLA PROJECT NUMBER:
 86-130-25


I:\SERVER\ABLA\Projects\Ashton Woods\Hawes & Mesquite\Landscapes\Design Review_Pre-Plan\02b-Layout_H&M.dwg

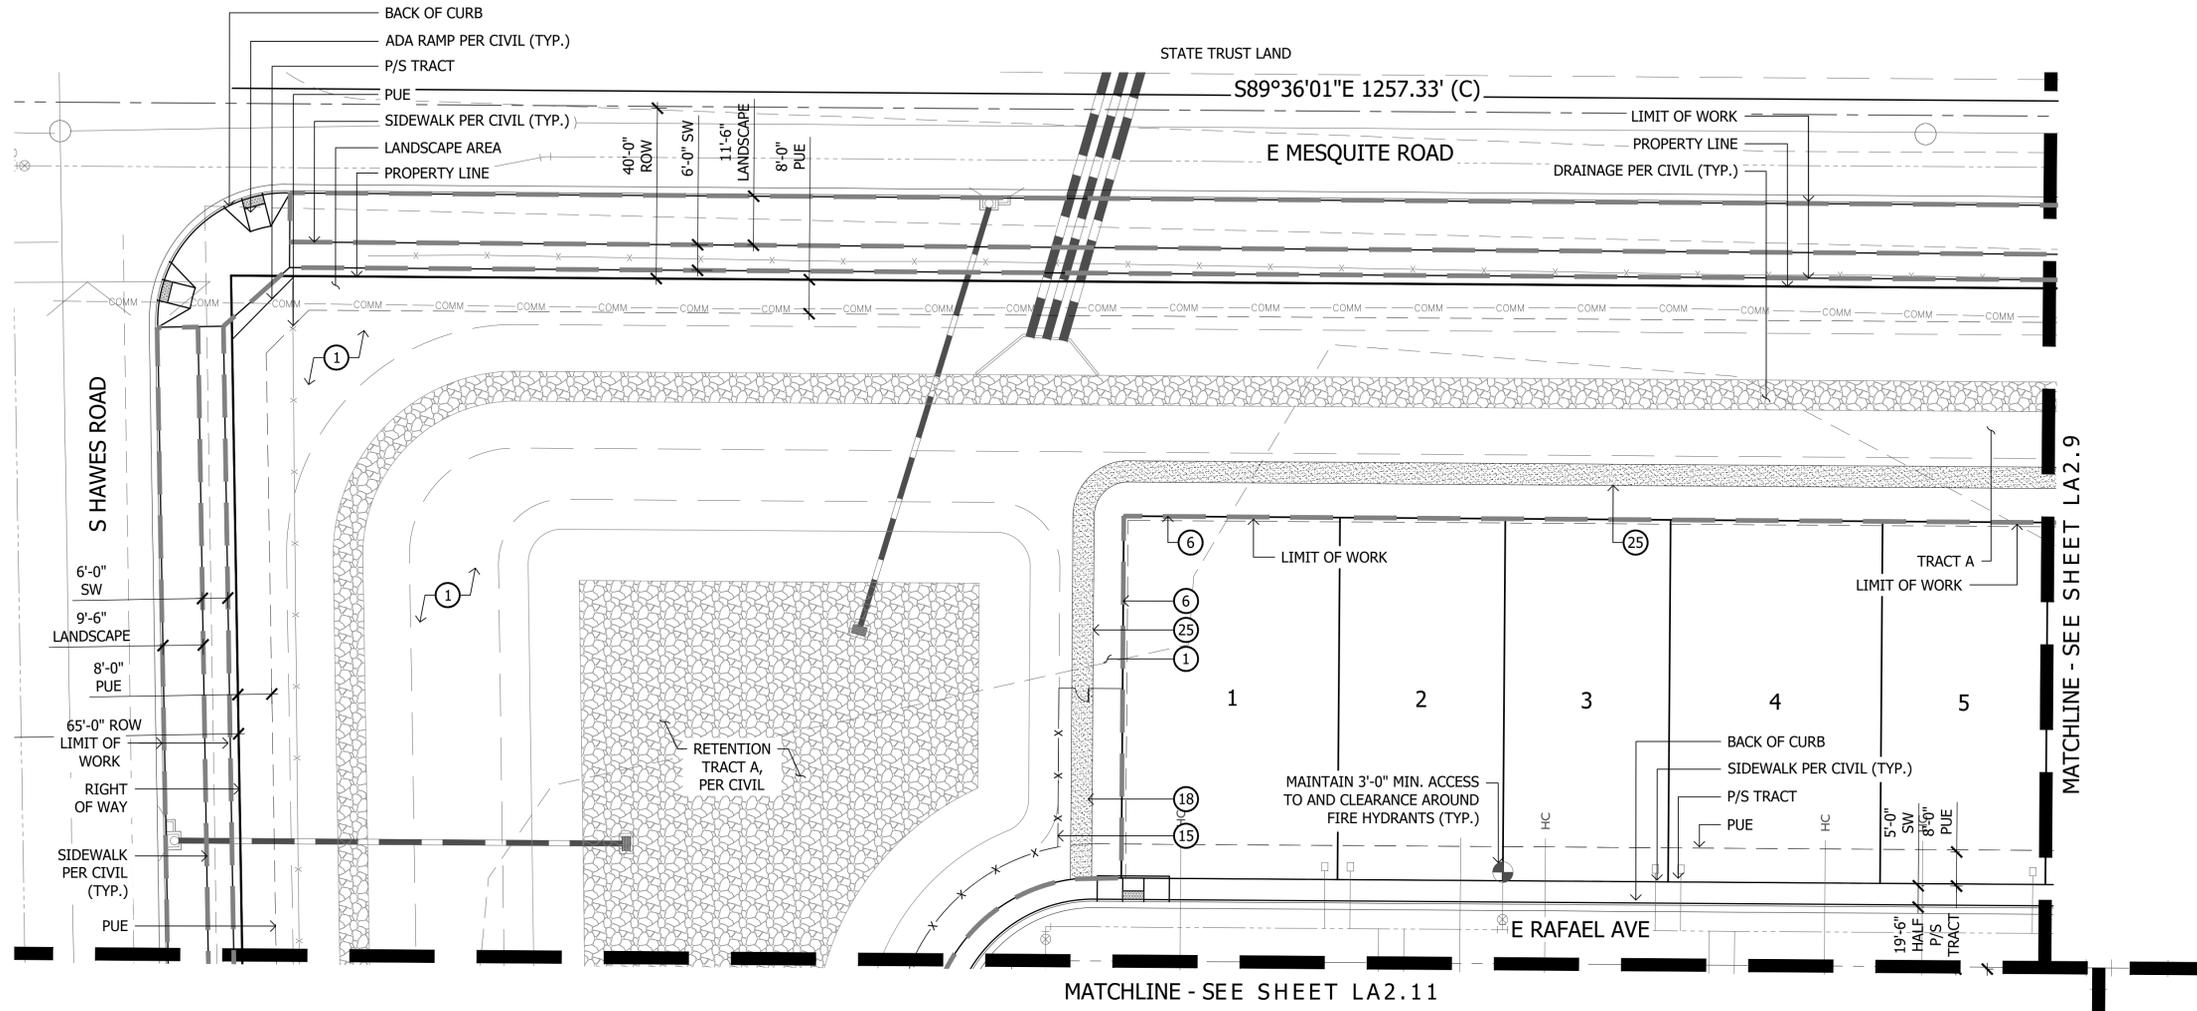


- KEYNOTES**
- 1 LANDSCAPE AREA WITH DECOMPOSED GRANITE - SEE PLANTING LEGEND
 - 2 CONCRETE SIDEWALK - SEE DETAILS 1&2, SHEET LA6.1
 - 3 CONCRETE HEADER - SEE DETAIL 4, SHEET LA6.1
 - 4 CONCRETE TURNDOWN - SEE DETAIL 7, SHEET LA6.1
 - 5 CONCRETE HEADER TURNDOWN - SEE DETAIL 5, SHEET LA6.1
 - 6 PRIMARY THEME WALL - SEE DETAIL 1, SHEET LA6.2
 - 7 SECONDARY THEME WALL - SEE DETAIL 4, SHEET LA6.2
 - 8 PRIMARY ENTRY MONUMENT - SEE DETAIL 1, SHEET LA6.4
 - 9 SECONDARY ENTRY MONUMENT - SEE DETAIL 2, SHEET LA6.4
 - 10 PRIMARY THEME COLUMN - SEE DETAIL 2, SHEET LA6.2
 - 11 SECONDARY THEME COLUMN - SEE DETAIL 5, SHEET LA6.2
 - 12 DOOLEY WALL - SEE DETAIL 3, SHEET LA6.3
 - 13 PARTIAL VIEW FENCE - SEE DETAIL 4, SHEET LA6.3
 - 14 PRIMARY THEME VIEW FENCE - SEE DETAIL 5, SHEET LA6.3
 - 15 SECONDARY THEME VIEW FENCE - SEE DETAIL 7, SHEET LA6.2
 - 16 VEHICULAR GATE - SEE DETAIL 1, SHEET LA6.3
 - 17 PEDESTRIAN GATE AT ENTRY - SEE DETAIL 2, SHEET LA6.3
 - 18 PEDESTRIAN SWING GATE - SEE DETAIL 8, SHEET LA6.2
 - 19 PICKLEBALL FENCE - SEE DETAIL 6, SHEET LA6.3
 - 20 WOOD FIBER - SEE DETAIL 6, SHEET LA6.1
 - 21 TURF
 - 22 POOL
 - 23 PICKLEBALL COURT
 - 24 20'X36' MARANA PRE-FAB SHADE STRUCTURE - SEE DETAIL 3, SHEET LA6.4
 - 25 STABILIZED DG - SEE DETAIL 8, SHEET LA6.1
 - 26 BENCH - SEE DETAIL 3, SHEET LA6.2
 - 27 PICNIC TABLE - SEE DETAIL 4, SHEET LA6.5
 - 28 BAG TOSS - SEE DETAIL 6, SHEET LA6.2
 - 29 NOT USED
 - 30 TRASH RECEPTACLE - SEE DETAIL 10, SHEET LA6.1
 - 31 SWAY BENCH - SEE DETAIL 9, SHEET LA6.2
 - 32 BIKE RACK - SEE DETAIL 9, SHEET LA6.1
 - 33 PET WASTE STATION - SEE DETAIL 1, SHEET LA6.5
 - 34 PING PONG TABLE - SEE DETAIL 3, SHEET LA6.5
 - 35 FITNESS STATION I - SEE DETAIL 5, SHEET LA6.5
 - 36 FITNESS STATION II - SEE DETAIL 6, SHEET LA6.5
 - 37 FITNESS STATION III - SEE DETAIL 7, SHEET LA6.5
 - 38 PLAY STRUCTURE 2-5 - SEE DETAIL 8, SHEET LA6.5
 - 39 PERCH PERFECT - PLAY STRUCTURE 2-5 - SEE DETAIL 9, SHEET LA6.5
 - 40 BURST - PLAY STRUCTURE 5-12 - SEE DETAIL 10, SHEET LA6.5
 - 41 PLAY STRUCTURE 5-12 - SEE DETAIL 11, SHEET LA6.5
 - 42 ADA RAMP INTO WOODCHIPS - SEE DETAIL 3, SHEET LA6.1
 - 43 ARTIFICIAL TURF
 - 44 FESTOON LIGHTS

 

KEY MAP

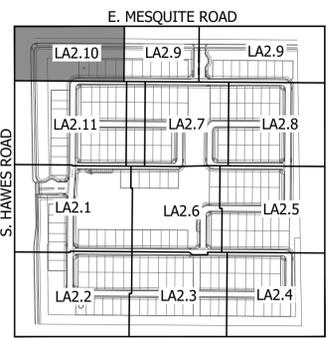


NOT TO SCALE

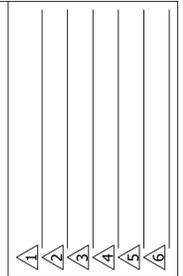

FINAL SITE PLAN
 HAVEN AT HAWES
 SE CORNER HAWES AND EAST MESQUITE ROAD
 CITY OF MESA, ARIZONA
 SHEET TITLE: LAYOUT PLAN




DATE: 02-05-2026
 ISSUED FOR: 4th Review
 DRAWN BY: DCR, AR, AS
 CHECKED BY: MP
 PERMIT NUMBER:
 ABLA PROJECT NUMBER:
 86-130-25

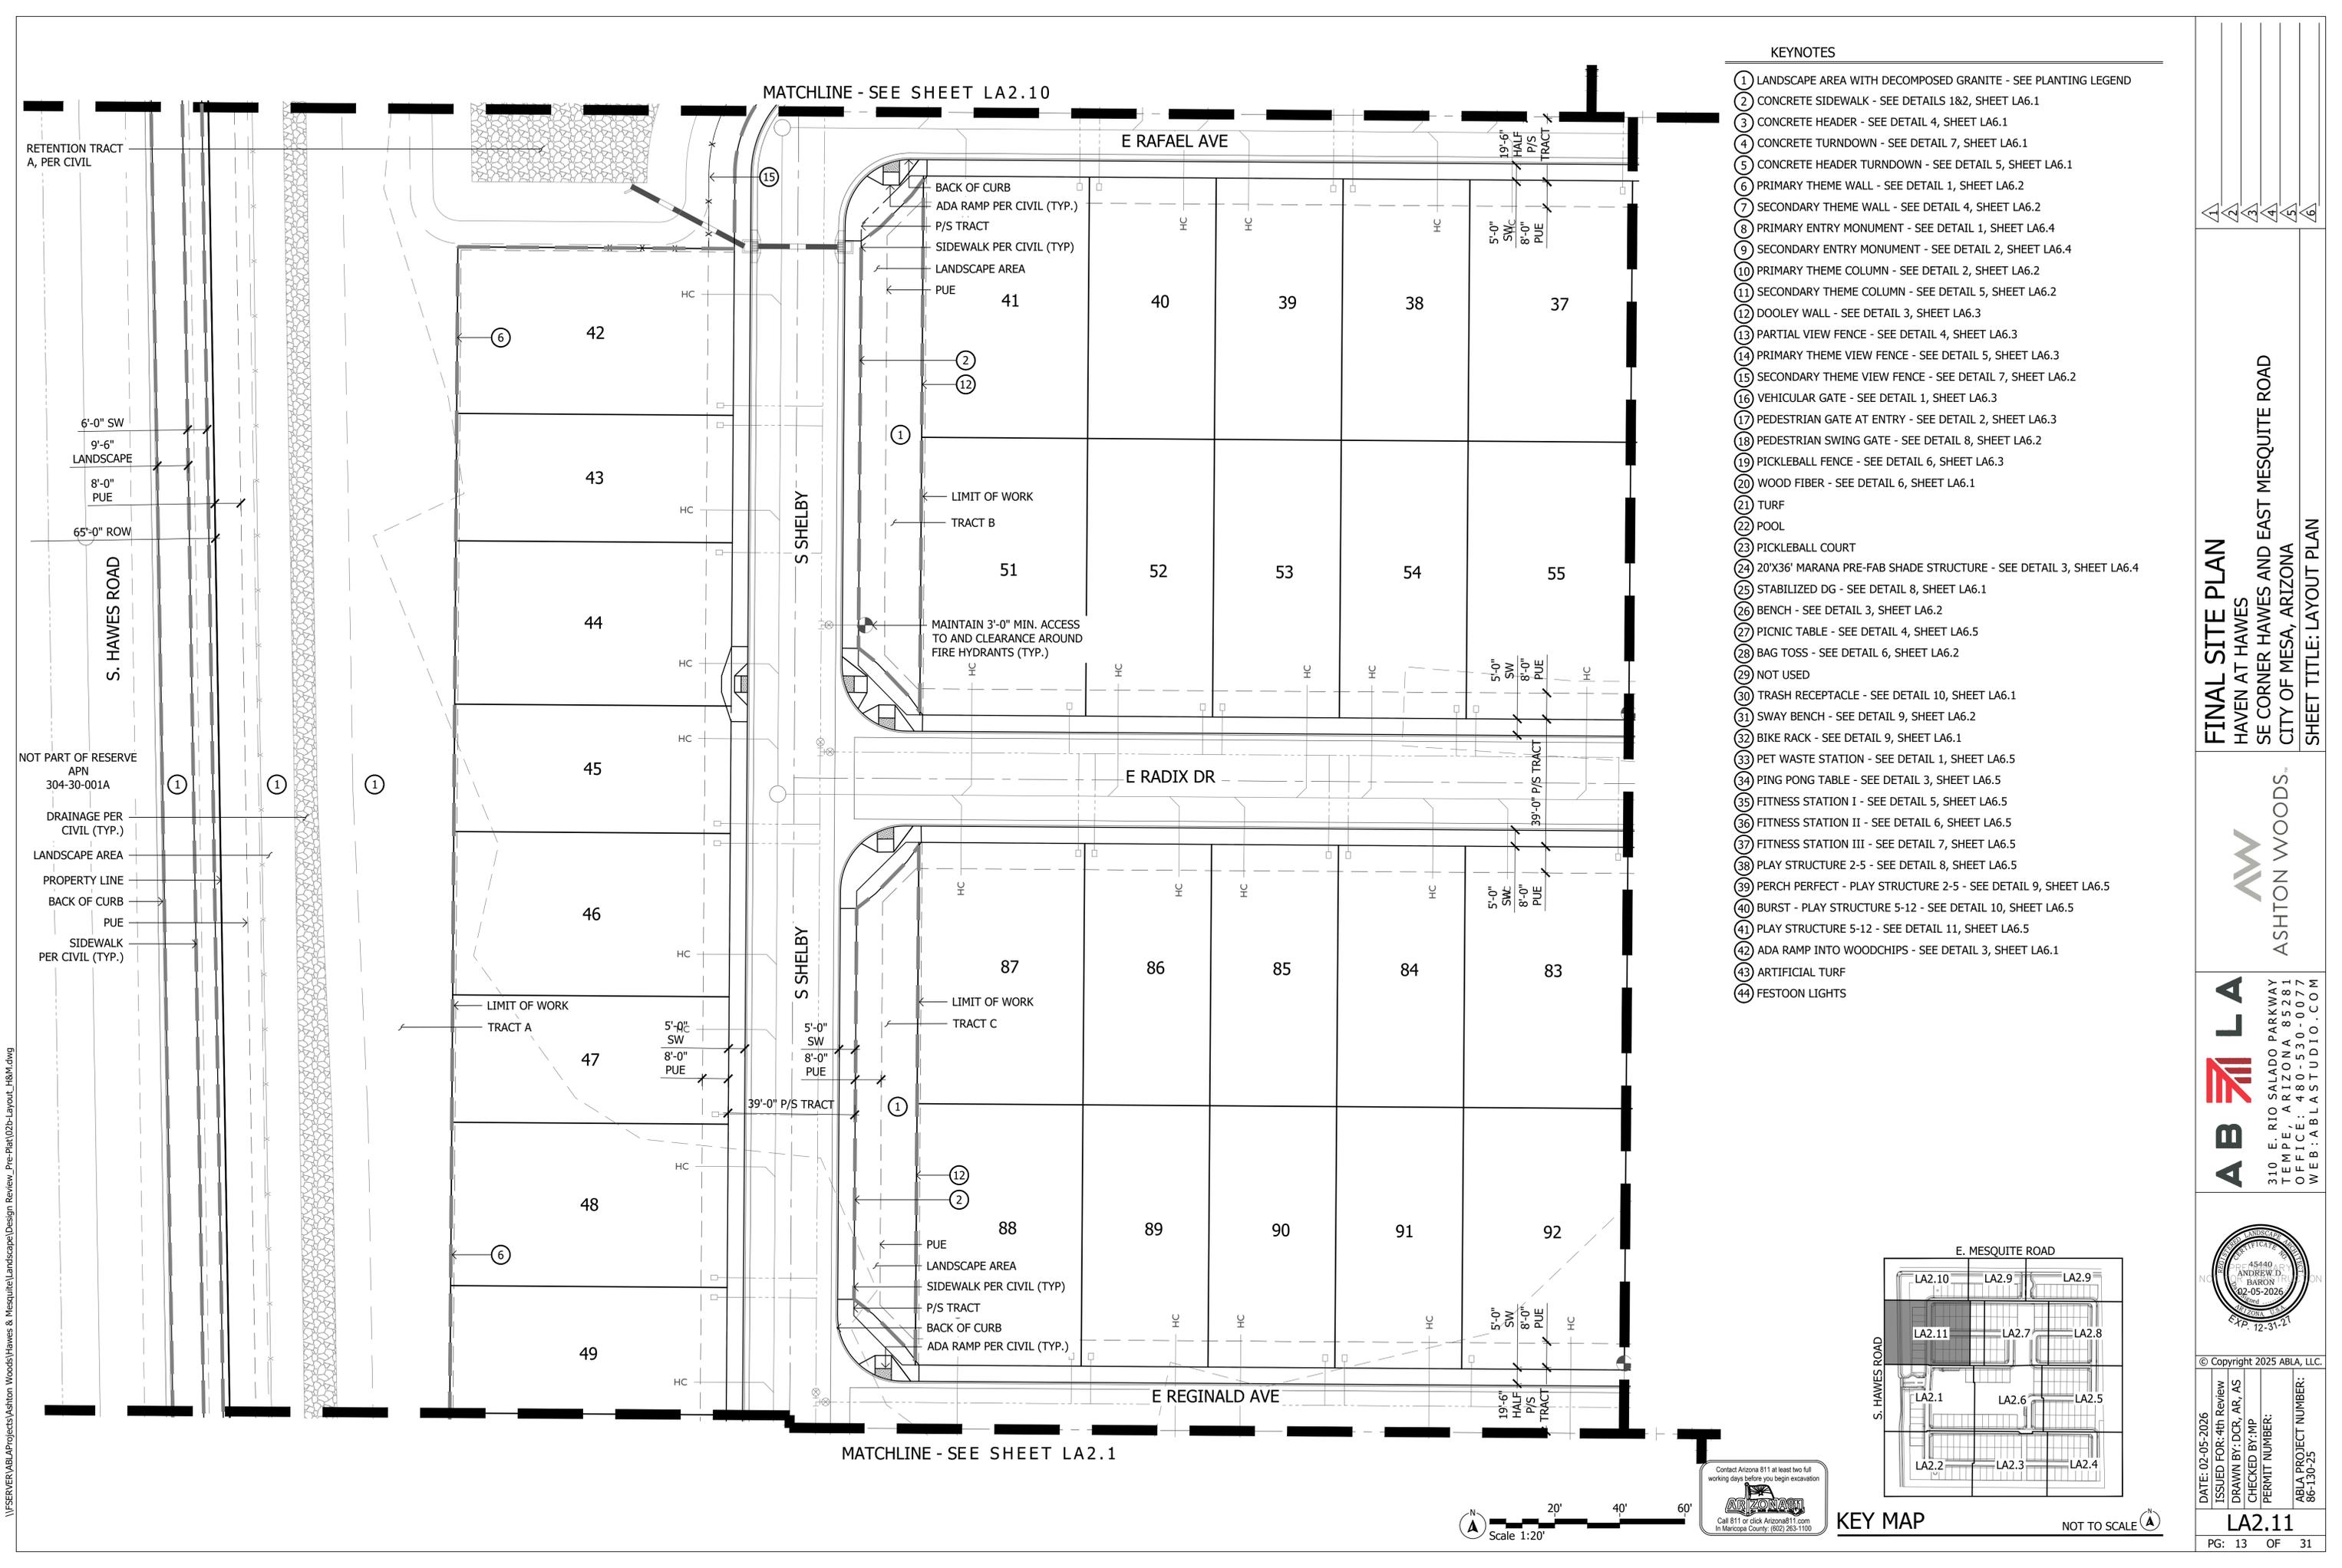

KEYNOTES


- ① LANDSCAPE AREA WITH DECOMPOSED GRANITE - SEE PLANTING LEGEND
- ② CONCRETE SIDEWALK - SEE DETAILS 1&2, SHEET LA6.1
- ③ CONCRETE HEADER - SEE DETAIL 4, SHEET LA6.1
- ④ CONCRETE TURNDOWN - SEE DETAIL 7, SHEET LA6.1
- ⑤ CONCRETE HEADER TURNDOWN - SEE DETAIL 5, SHEET LA6.1
- ⑥ PRIMARY THEME WALL - SEE DETAIL 1, SHEET LA6.2
- ⑦ SECONDARY THEME WALL - SEE DETAIL 4, SHEET LA6.2
- ⑧ PRIMARY ENTRY MONUMENT - SEE DETAIL 1, SHEET LA6.4
- ⑨ SECONDARY ENTRY MONUMENT - SEE DETAIL 2, SHEET LA6.4
- ⑩ PRIMARY THEME COLUMN - SEE DETAIL 2, SHEET LA6.2
- ⑪ SECONDARY THEME COLUMN - SEE DETAIL 5, SHEET LA6.2
- ⑫ DOOLEY WALL - SEE DETAIL 3, SHEET LA6.3
- ⑬ PARTIAL VIEW FENCE - SEE DETAIL 4, SHEET LA6.3
- ⑭ PRIMARY THEME VIEW FENCE - SEE DETAIL 5, SHEET LA6.3
- ⑮ SECONDARY THEME VIEW FENCE - SEE DETAIL 7, SHEET LA6.2
- ⑯ VEHICULAR GATE - SEE DETAIL 1, SHEET LA6.3
- ⑰ PEDESTRIAN GATE AT ENTRY - SEE DETAIL 2, SHEET LA6.3
- ⑱ PEDESTRIAN SWING GATE - SEE DETAIL 8, SHEET LA6.2
- ⑲ PICKLEBALL FENCE - SEE DETAIL 6, SHEET LA6.3
- ⑳ WOOD FIBER - SEE DETAIL 6, SHEET LA6.1
- ㉑ TURF
- ㉒ POOL
- ㉓ PICKLEBALL COURT
- ㉔ 20'X36' MARANA PRE-FAB SHADE STRUCTURE - SEE DETAIL 3, SHEET LA6.4
- ㉕ STABILIZED DG - SEE DETAIL 8, SHEET LA6.1
- ㉖ BENCH - SEE DETAIL 3, SHEET LA6.2
- ㉗ PICNIC TABLE - SEE DETAIL 4, SHEET LA6.5
- ㉘ BAG TOSS - SEE DETAIL 6, SHEET LA6.2
- ㉙ NOT USED
- ㉚ TRASH RECEPTACLE - SEE DETAIL 10, SHEET LA6.1
- ㉛ SWAY BENCH - SEE DETAIL 9, SHEET LA6.2
- ㉜ BIKE RACK - SEE DETAIL 9, SHEET LA6.1
- ㉝ PET WASTE STATION - SEE DETAIL 1, SHEET LA6.5
- ㉞ PING PONG TABLE - SEE DETAIL 3, SHEET LA6.5
- ㉟ FITNESS STATION I - SEE DETAIL 5, SHEET LA6.5
- ㊱ FITNESS STATION II - SEE DETAIL 6, SHEET LA6.5
- ㊲ FITNESS STATION III - SEE DETAIL 7, SHEET LA6.5
- ㊳ PLAY STRUCTURE 2-5 - SEE DETAIL 8, SHEET LA6.5
- ㊴ PERCH PERFECT - PLAY STRUCTURE 2-5 - SEE DETAIL 9, SHEET LA6.5
- ㊵ BURST - PLAY STRUCTURE 5-12 - SEE DETAIL 10, SHEET LA6.5
- ㊶ PLAY STRUCTURE 5-12 - SEE DETAIL 11, SHEET LA6.5
- ㊷ ADA RAMP INTO WOODCHIPS - SEE DETAIL 3, SHEET LA6.1
- ㊸ ARTIFICIAL TURF
- ㊹ FESTOON LIGHTS

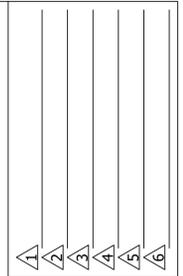


FINAL SITE PLAN
 HAVEN AT HAWES
 SE CORNER HAWES AND EAST MESQUITE ROAD
 CITY OF MESA, ARIZONA
 SHEET TITLE: LAYOUT PLAN



ABLA
 310 E. RIO SALADO PARKWAY
 TEMPE, ARIZONA 85281
 OFFICE: 480-530-0077
 WEB: ABLASTUDIO.COM

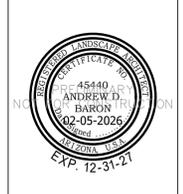

DATE: 02-05-2026
 ISSUED FOR: 4th Review
 DRAWN BY: DCR, AR, AS
 CHECKED BY: MP
 PERMIT NUMBER:
 ABLA PROJECT NUMBER:
 86-130-25

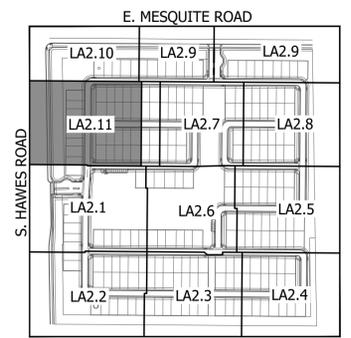

KEY MAP NOT TO SCALE



RETENTION TRACT A, PER CIVIL
 6'-0" SW
 9'-6" LANDSCAPE
 8'-0" PUE
 65'-0" ROW
 S. HAWES ROAD
 NOT PART OF RESERVE APN 304-30-001A
 DRAINAGE PER CIVIL (TYP.)
 LANDSCAPE AREA
 PROPERTY LINE
 BACK OF CURB
 PUE
 SIDEWALK PER CIVIL (TYP.)

LIMIT OF WORK TRACT A
 5'-0" SW
 8'-0" PUE
 39'-0" P/S TRACT
 6
 LANDSCAPE AREA
 SIDEWALK PER CIVIL (TYP.)
 P/S TRACT
 BACK OF CURB
 ADA RAMP PER CIVIL (TYP.)

MATCHLINE - SEE SHEET LA2.1

MATCHLINE - SEE SHEET LA2.10

S SHELBY
 S SHELBY
 S SHELBY

LIMIT OF WORK TRACT B
 5'-0" SW
 8'-0" PUE
 39'-0" P/S TRACT
 1
 LIMIT OF WORK TRACT C
 12
 2
 PUE
 LANDSCAPE AREA
 SIDEWALK PER CIVIL (TYP.)
 P/S TRACT
 BACK OF CURB
 ADA RAMP PER CIVIL (TYP.)

MATCHLINE - SEE SHEET LA2.1

E RAFAEL AVE

E RADIX DR


E REGINALD AVE

BACK OF CURB
 ADA RAMP PER CIVIL (TYP.)
 P/S TRACT
 SIDEWALK PER CIVIL (TYP.)
 LANDSCAPE AREA
 PUE
 41
 40
 39
 38
 37

LIMIT OF WORK
 TRACT B
 51
 52
 53
 54
 55
 MAINTAIN 3'-0" MIN. ACCESS TO AND CLEARANCE AROUND FIRE HYDRANTS (TYP.)

LIMIT OF WORK
 TRACT C
 87
 86
 85
 84
 83

12
 2
 PUE
 LANDSCAPE AREA
 SIDEWALK PER CIVIL (TYP.)
 P/S TRACT
 BACK OF CURB
 ADA RAMP PER CIVIL (TYP.)
 88
 89
 90
 91
 92

 

KEY MAP NOT TO SCALE

STATE TRUST LAND

S89°36'01"E 1257.33' (C)
E. MESQUITE STREET

Plant Materials Legend

Tree	Cal (in.)	Height (Ft.)	Width (Ft.)	Box (in.)	Qty	Canopy Shade (Sq. Ft.)	Mature Canopy (Ft.)	Width
Acacia aneura	0.75-1.25	5.0-7.0	2.0-3.0	24"	24	177	15'	
Mulga Acacia	1.0-1.5	5.0-7.0	3.0-4.0	24"	14	315	20'	
Chilopsis linearis	1.0-1.5	5.0-7.0	3.0-4.0	24"	46	315	20'	
Desert Willow	1.0-1.5	5.0-7.0	3.0-4.0	24"	94	177	15'	
Chitalpa tashkentensis	1.0-1.5	5.0-7.0	3.0-4.0	24"	77	315	20'	
Chitalpa	Multi	6.0-8.0	3.0-5.0	24"	76	707	30'	
Ebenopsis ebano	1.0-1.5	5.0-7.0	3.0-4.0	24"	48	962	35'	
Texas Ebony	1.0-1.5	7.0-9.0	2.5-3.5	24"	4	315	20'	
Olea europaea 'Wilsonii'	1.0-1.5	7.0-9.0	2.5-3.5	24"	25	707	30'	
Wilsonii Olive	1.0-1.5	5.0-7.0	3.0-4.0	24"	96	1,964	50'	
Parkinsonia praecox	0.75-1.0	3.0-4.0	2.0-3.0	24"	18	50	8'	
Palo Brea	1.0-1.5	7.0-9.0	3.0-4.0	24"	73	1,590	45'	
Pistacia chinensis								
Chinese Pistache								
Pistacia lentiscus								
Mastic Tree								
Prosopis hybrid								
Thornless Mesquite								
Quercus virginiana 'Cathedral'								
Cathedral Live Oak								
Sophora secundiflora								
Texas Mountain Laurel								
Ulmus parviflora 'Allee'								
Allee Elm								

Extra Large Shrubs	Size	Qty	Small Shrubs	Size	Qty
Caesalpinia gilliesii	5 gal.	19	Callistemon viminalis 'Little John'	5 gal.	511
Yellow Bird of Paradise	5 gal.	9	Little John Bottle Brush	5 gal.	103
Caesalpinia mexicana	5 gal.	164	Russelia equisetiformis	1 gal.	121
Mexican Bird of Paradise	5 gal.	229	Coral Fountain	1 gal.	480
Caesalpinia pulcherrima	5 gal.	286	Teucrium chamaedrys	1 gal.	612
Red Bird of Paradise	5 gal.	312	Germander	1 gal.	70
Cordia parvifolia	5 gal.	25	Groundcovers	Size	Qty
Little Leaf Cordia	5 gal.	83	Eremophila prostrata	1 gal.	489
Dodonaea viscosa	5 gal.	221	Outback Sunrise Eremophila	1 gal.	510
Green Hopseed Bush	5 gal.	56	Lantana montevidensis	5 gal.	623
Tecoma alata 'Orange Jubilee'	15 gal.	18	Purple Trailing Lantana	1 gal.	43
Orange Jubilee	15 gal.	77	Lantana sp.	1 gal.	489
Tecoma Stans	15 gal.	125	'New Gold' Lantana	1 gal.	3
Yellow Bells	5 gal.	20	Rosmarinus officinalis 'Prostratus'	1 gal.	3
Tecoma x 'Bells of Fire'	5 gal.	238	Trailing Rosemary	1 gal.	3
Bells of Fire	5 gal.	304	Ruellia 'Katie'	1 gal.	3
Vauquelinia californica	15 gal.	37	Dwarf Ruellia 'Katie'	1 gal.	3
Arizona Rosewood	15 gal.	387	Teucrium chamaedrys 'prostratum'	1 gal.	3
Large Shrubs	Size	Qty	Prostrate Germander	1 gal.	3
Cassia artemisioides 'Silver'	5 gal.	56	Cacti/ Accents	Size	Qty
Silver Cassia	5 gal.	18	Aloe hyb. 'Blue Elf'	5 gal.	208
Larrea tridentata	5 gal.	77	Blue Elf Aloe	5 gal.	623
Creosote	5 gal.	125	Bouteloua gracilis	1 gal.	43
Leucophyllum frutescens 'Green Cloud'	5 gal.	20	Blonde Ambition	1 gal.	489
Green Cloud Sage	5 gal.	238	Hesperaloe funifera	5 gal.	3
Leucophyllum langmaniae 'Lynn's Legacy'	5 gal.	238	Giant Hesperaloe	3 gal.	489
Lynn's Legacy Sage	5 gal.	238	Hesperaloe sp. Pink Parade	3 gal.	489
Simmondsia chinensis	15 gal.	238	Pink Parade Hesperaloe	3 gal.	489
Jojoba	15 gal.	238	Hesperaloe parviflora 'Brakelights'	3 gal.	489
Medium Shrubs	Size	Qty	Brakelights Red Yucca	3 gal.	489
Eremophila glabra spp. carnososa	5 gal.	238	Hesperaloe parviflora 'Yellow'	5 gal.	618
Winter Blaze	5 gal.	304	Yellow Yucca	5 gal.	187
Eremophila hygrophana Blue Bells	5 gal.	37	Muhlenbergia capillaris	5 gal.	105
Blue Bells	5 gal.	387	'Regal Mist'	5 gal.	191
Justicia spicigera	5 gal.	75	Muhlenbergia lindheimeri	1 gal.	216
Mexican Honeysuckle	5 gal.	16	'Autumn Glow'	5 gal.	309
Leucophyllum frutescens 'Compacta'	5 gal.	90	Muhlenbergia rigens	1 gal.	221
Compact Texas Sage	5 gal.	183	Deer Grass	1 gal.	561
Leucophyllum zygomphylum	5 gal.	232	Muhlenbergia rigida 'Nashville'	1 gal.	367,508 S.F.
Cimarron Sage	5 gal.	367,508 S.F.	Purple Muhly	1 gal.	11,847 S.F.
Nerium oleander 'Petite Pink'	5 gal.	40,744 S.F.	Opuntia santa rita	5 gal.	40,744 S.F.
Petite Pink Oleander	5 gal.	89,714 S.F.	Purple Prickly Pear	5 gal.	89,714 S.F.
Rosmarinus officinalis	5 gal.		Opuntia sp. Kelly's Choice	5 gal.	
Rosemary	5 gal.		Kelly's Choice Prickly Pear	5 gal.	
Ruellia peninsularis	5 gal.		Yucca pallida	5 gal.	
Desert Ruellia	5 gal.		Pale Leaf Yucca	5 gal.	
Simmondsia chinensis 'Vista'	5 gal.		Inerts		
Compact Jojoba	5 gal.		Decomposed Granite		

NOT PART OF RESERVE APN 304-30-001A

NOT PART OF RESERVE APN 304-31-014L

NOT PART OF RESERVE APN 304-31-014M



NOT PART OF RESERVE APN 304-31-014G

NOT PART OF RESERVE APN 304-31-014J



NOT PART OF RESERVE APN 304-31-022C

NOT PART OF RESERVE APN 304-30-001A

NOT PART OF RESERVE APN 304-30-015

 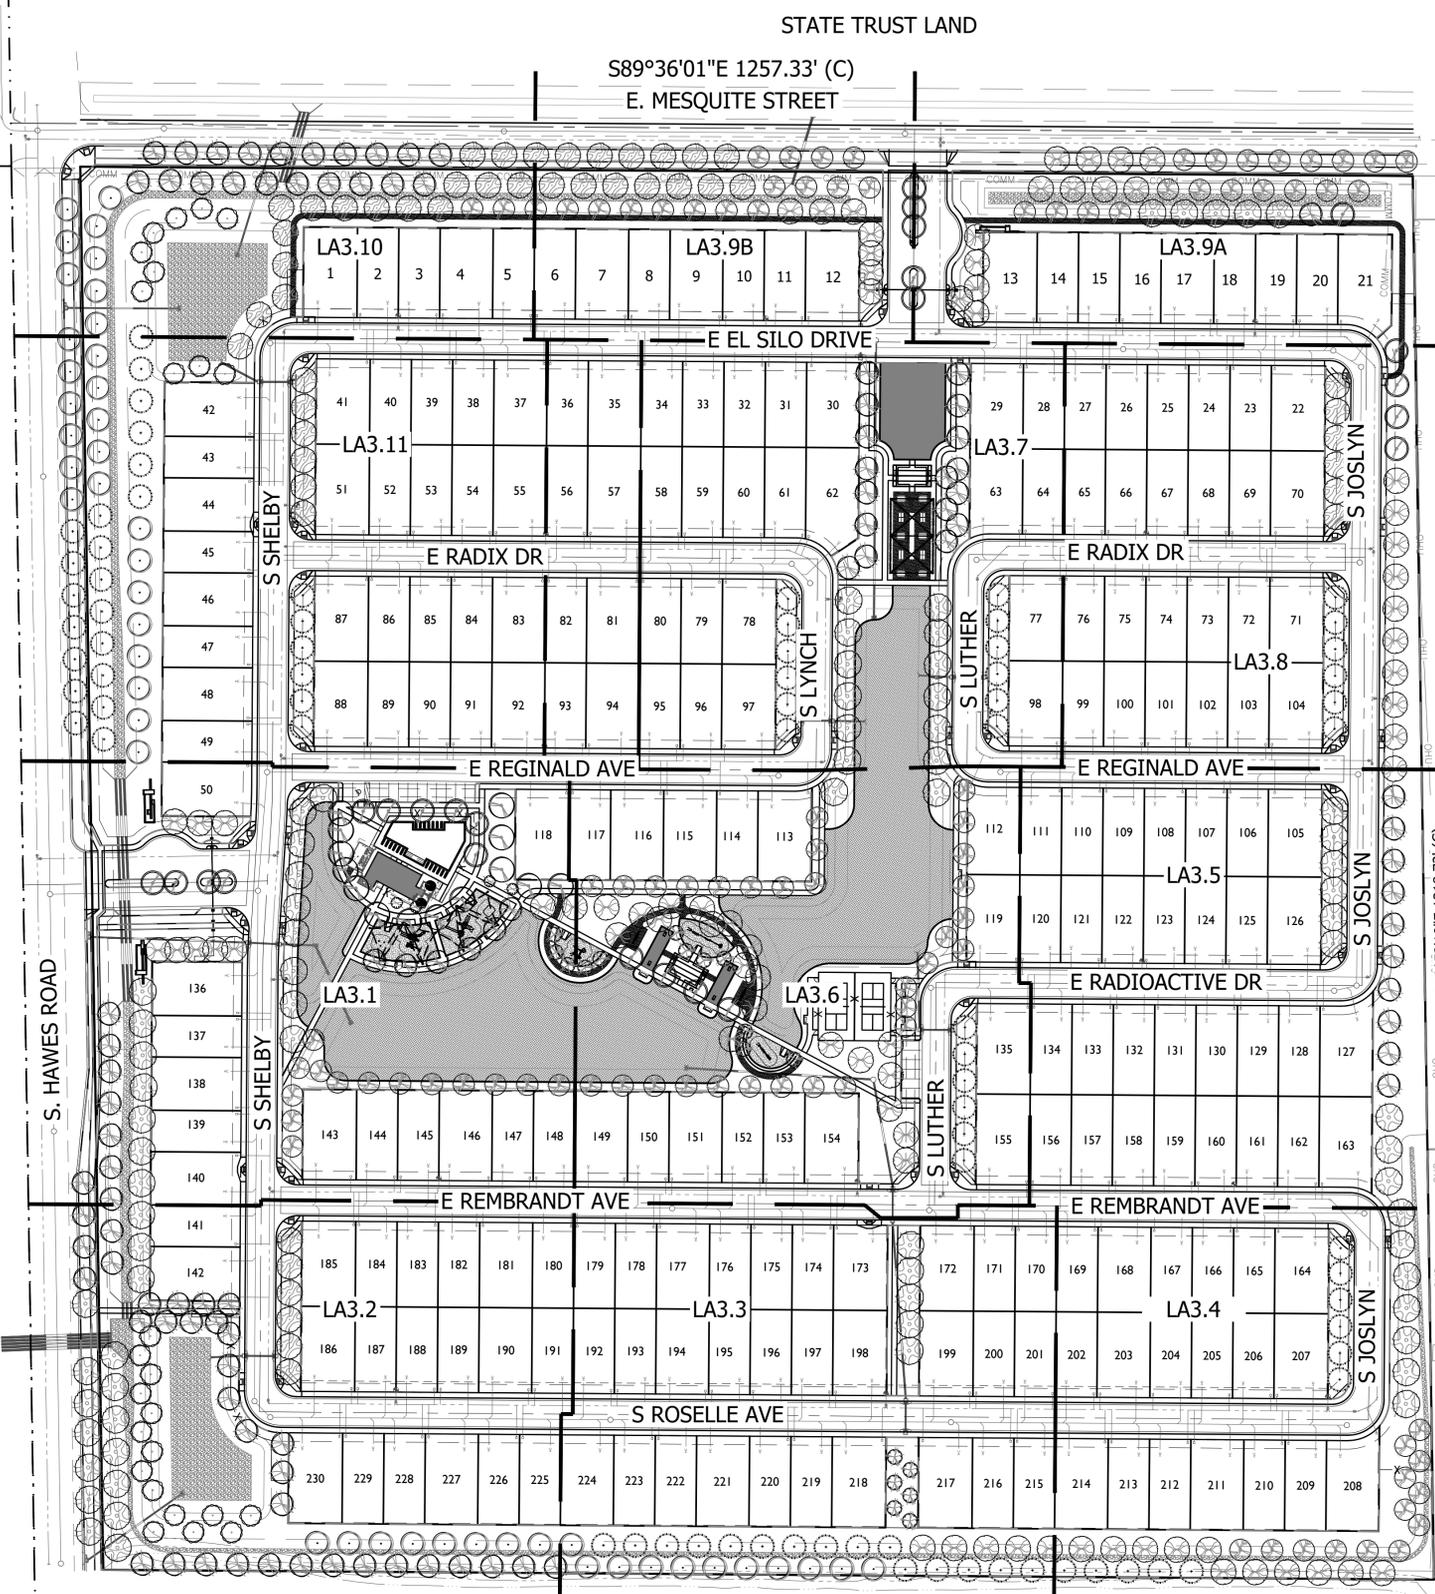

KEY MAP

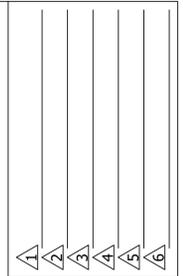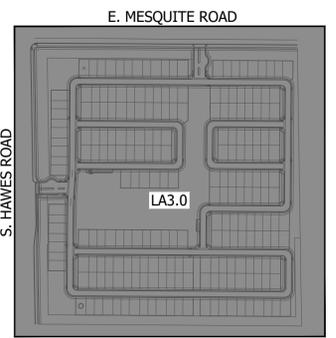


FINAL SITE PLAN
HAVEN AT HAWES
SE CORNER HAWES AND EAST MESQUITE ROAD
CITY OF MESA, ARIZONA
SHEET TITLE: OVERALL PLANTING PLAN



ABLA
310 E. RIO SALADO PARKWAY
TEMPE, ARIZONA 85281
OFFICE: 480-530-0077
WEB: ABLASTUDIO.COM



DATE: 02-05-2026
ISSUED FOR: 4th Review
DRAWN BY: DCR, AR, AS
CHECKED BY: MP
PERMIT NUMBER:
ABLA PROJECT NUMBER:
86-130-25

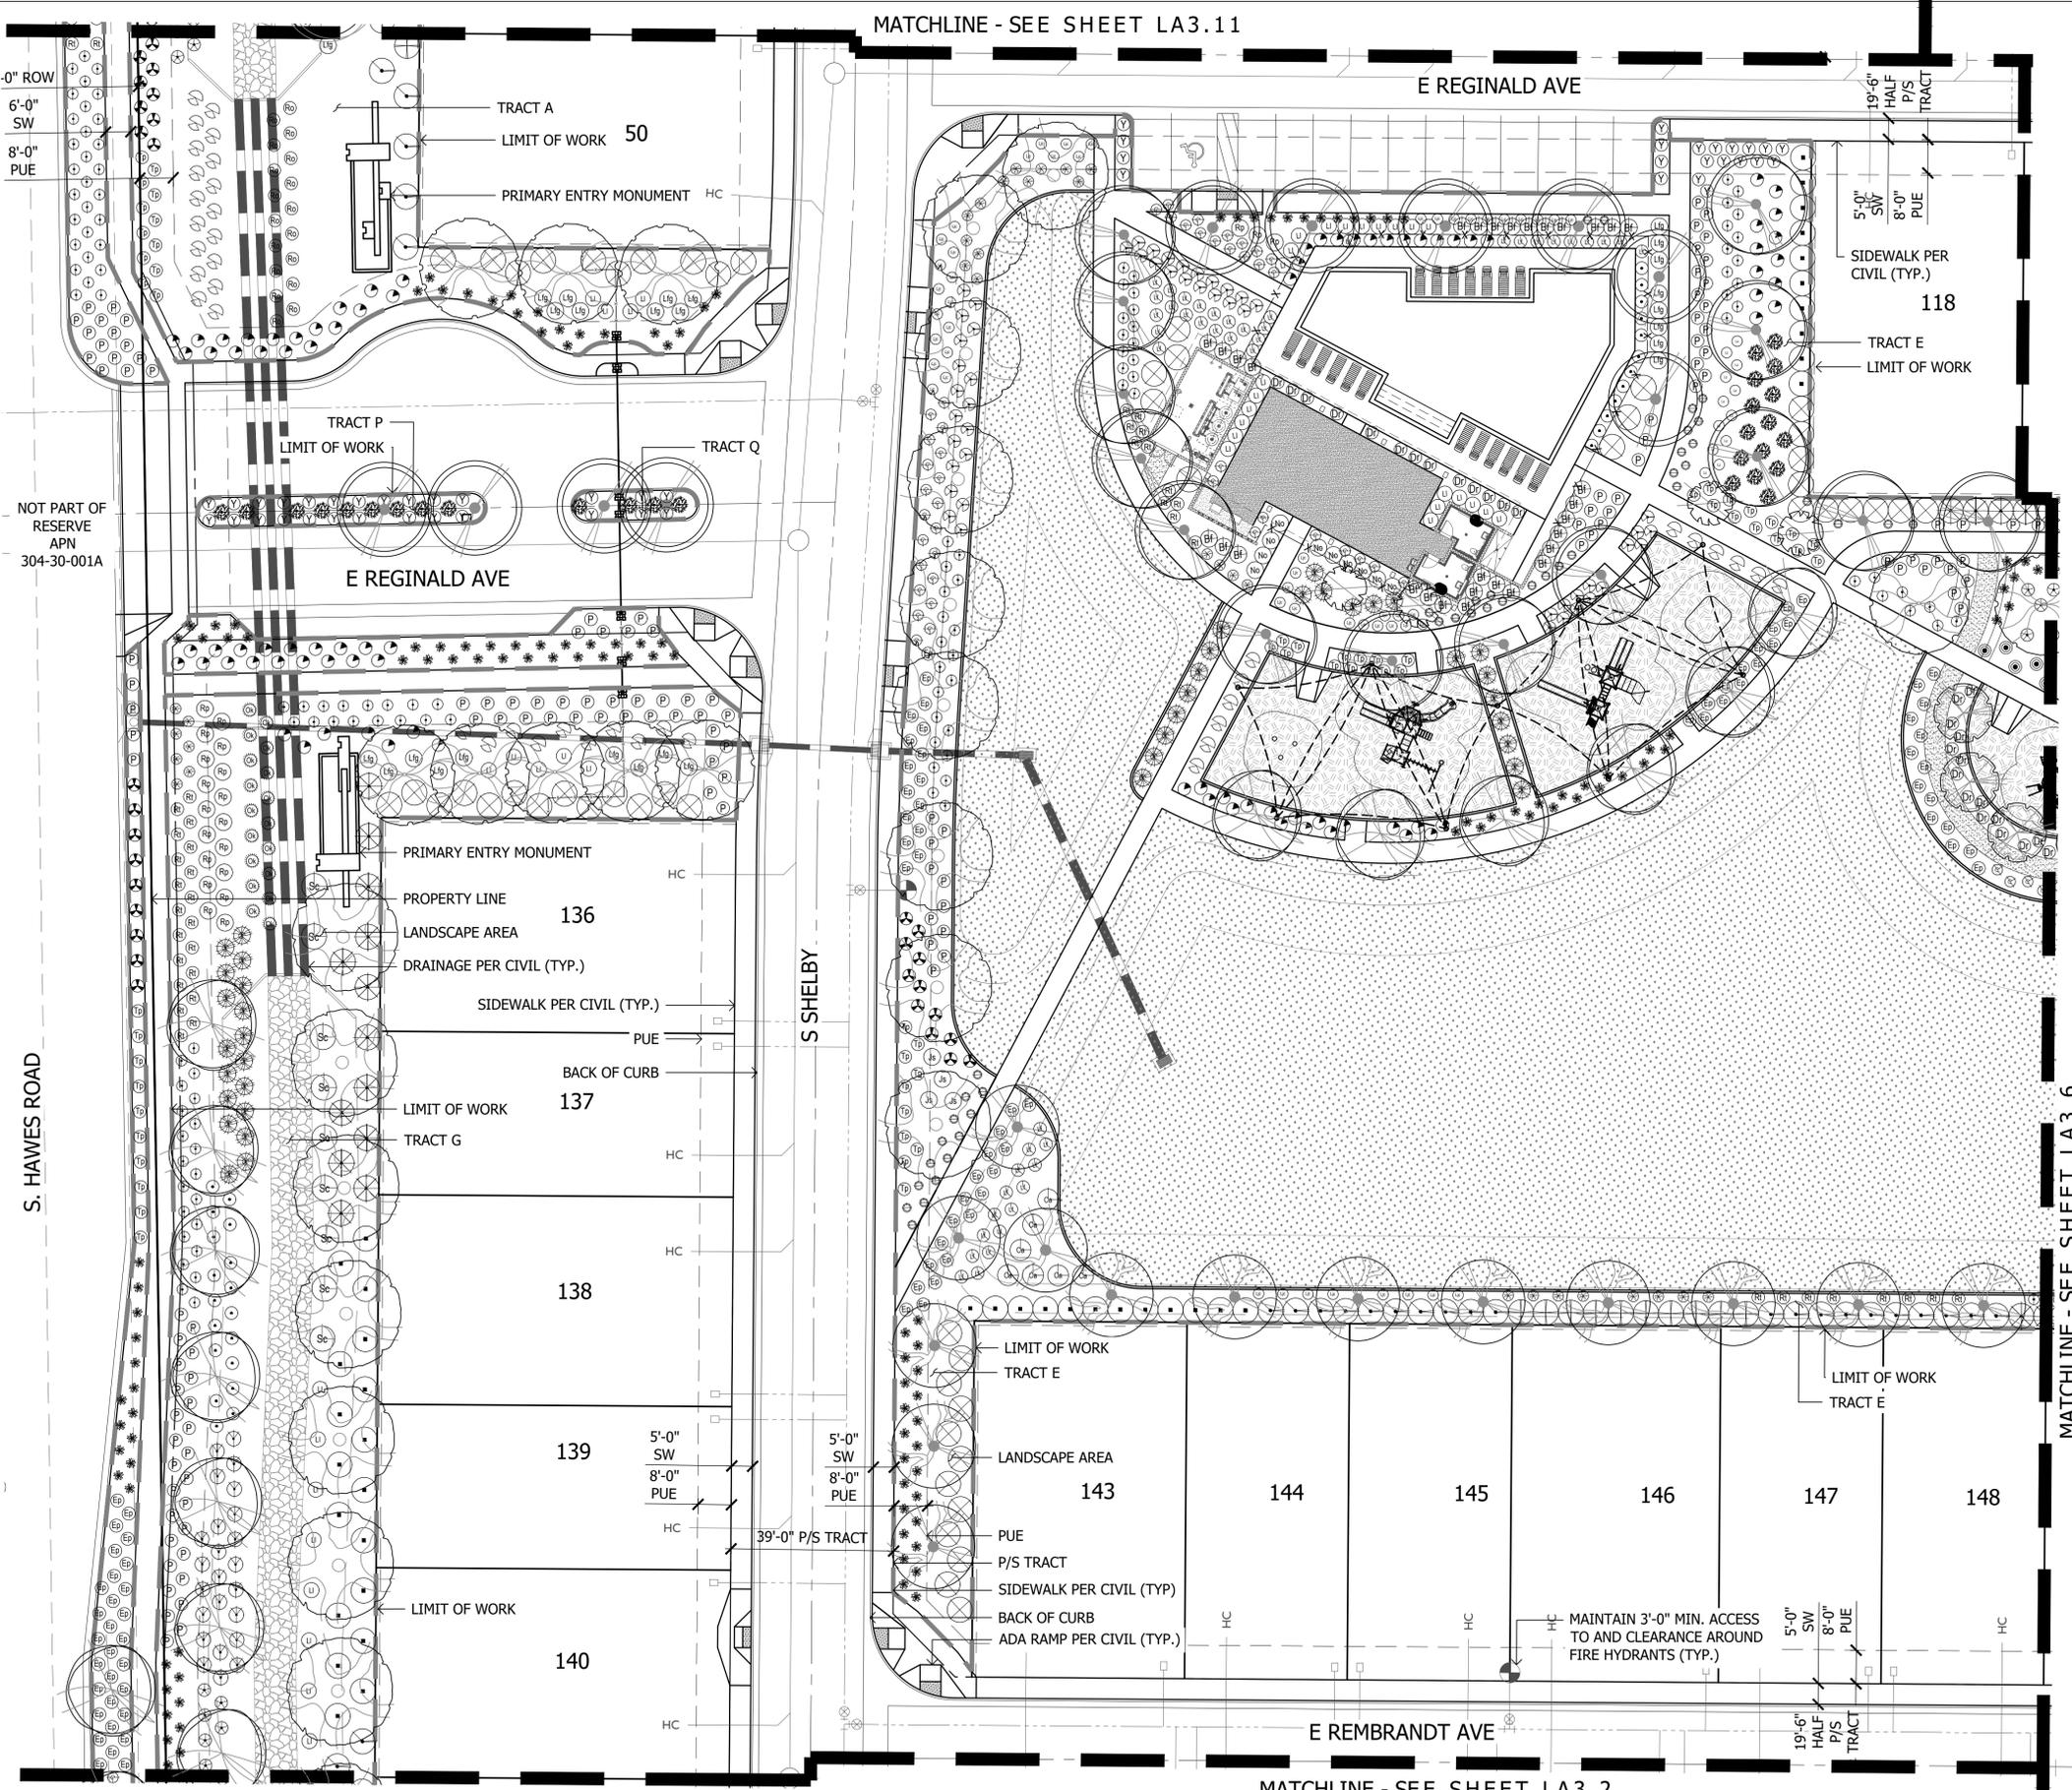

Plant Materials Legend

Tree	Cal (in.)	Height (Ft.)	Width (Ft.)	Box (in.)	Qty
Acacia aneura	0.75-1.25	5.0-7.0	2.0-3.0	24"	24
Mulga Acacia					
Chilopsis linearis	1.0-1.5	5.0-7.0	3.0-4.0	24"	14
Desert Willow					
Chitalpa tashkentensis	1.0-1.5	5.0-7.0	3.0-4.0	24"	46
Chitalpa					
Ebenopsis ebano	1.0-1.5	5.0-7.0	3.0-4.0	24"	94
Texas Ebony					
Olea europaea 'Wilsonii'	Multi	6.0-8.0	3.0-5.0	24"	77
Wilsonii Olive					
Parkinsonia praecox	1.0-1.5	5.0-7.0	3.0-4.0	24"	76
Palo Brea					
Pistacia chinensis	1.0-1.5	7.0-9.0	2.5-3.5	24"	48
Chinese Pistache					
Pistacia lentiscus	1.0-1.5	7.0-9.0	2.5-3.5	24"	4
Mastic Tree					
Prosopis hybrid	1.25-1.5	5.0-8.0	6.0-7.0	24"	25
Thornless Mesquite					
Quercus virginiana 'Cathedral'	1.0-1.5	7.0-9.0	3.0-4.0	24"	96
Cathedral Live Oak					
Sophora secundiflora	0.75-1.0	3.0-4.0	2.0-3.0	24"	18
Texas Mountain Laurel					
Ulmus parvifolia 'Allee'	1.0-1.5	7.0-9.0	3.0-4.0	24"	73
Allee Elm					

Extra Large Shrubs	Size	Qty	Small Shrubs	Size	Qty
Caesalpinia gilliesii			Callistemon viminalis 'Little John'		
Yellow Bird of Paradise	5 gal.	19	Little John Bottle Brush	5 gal.	511
Caesalpinia mexicana	5 gal.	9	Russelia equisetiformis		
Mexican Bird of Paradise	5 gal.	9	Coral Fountain	5 gal.	103
Caesalpinia pulcherrima	5 gal.	164	Teucrium chamaedrys		
Red Bird of Paradise	5 gal.	164	Germander	1 gal.	121
Cordia parvifolia	5 gal.	229	Groundcovers	Size	Qty
Little Leaf Cordia			Eremophila prostrata		
Dodonaea viscosa	5 gal.	286	Outback Sunrise Eremophila	gal.	480
Green Hopseed Bush	5 gal.	286	Lantana montevidensis		
Tecoma alata 'Orange Jubilee'	15 gal.	312	Purple Trailing Lantana	1 gal.	612
Orange Jubilee			Lantana sp.		
Tecoma Stans	15 gal.	25	'New Gold' Lantana	1 gal.	70
Yellow Bells	5 gal.	83	Rosmarinus officinalis 'Prostratus'		
Tecoma x 'Bells of Fire'	5 gal.	83	Trailing Rosemary	1 gal.	599
Bells of Fire			Ruellia 'Katie'		
Vauquelinia californica	15 gal.	221	Dwarf Ruellia 'Katie'	1 gal.	91
Arizona Rosewood	15 gal.	221	Teucrium chamaedrys 'prostratum'	1 gal.	511
Large Shrubs	Size	Qty	Prostrate Germander	1 gal.	511
Cassia artemisioides 'Silver'	5 gal.	56	Cacti/ Accents	Size	Qty
Silver Cassia			Aloe hyb. 'Blue Elf'		
Larrea tridentata	5 gal.	18	Blue Elf Aloe	5 gal.	208
Creosote			Bouteloua gracilis		
Leucophyllum frutescens 'Green Cloud'	5 gal.	77	Blonde Ambition	1 gal.	623
Green Cloud Sage			Hesperaloe funifera		
Leucophyllum langmaniae 'Lynn's Legacy'	5 gal.	125	Giant Hesperaloe	5 gal.	43
Lynn's Legacy Sage			Hesperaloe sp. Pink Parade		
Simmondsia Chinensis	15 gal.	20	Pink Parade Hesperaloe	3 gal.	489
Jojoba			Hesperaloe parviflora 'Brakelights'	3 gal.	510
Medium Shrubs	Size	Qty	Brakelights Red Yucca	3 gal.	510
Eremophila glabra spp. carnososa	5 gal.	238	Hesperaloe parviflora 'Yellow'		
Winter Blaze			Yellow Yucca	5 gal.	618
Eremophila hygrophana Blue Bells	5 gal.	304	Muhlenbergia capillaris		
Blue Bells			'Regal Mist'	5 gal.	187
Justicia spicigera	5 gal.	37	Muhlenbergia lindheimeri		
Mexican Honeysuckle			'Autumn Glow'	5 gal.	105
Leucophyllum frutescens 'Compacta'	5 gal.	387	Muhlenbergia rigens		
Compact Texas Sage			Deer Grass	1 gal.	191
Leucophyllum zygophyllum	5 gal.	75	Muhlenbergia rigida 'Nashville'		
Cimarron Sage			Purple Muhly	1 gal.	216
Nerium oleander 'Petite Pink'	5 gal.	16	Opuntia santa rita		
Petite Pink Oleander			Purple Prickly Pear	5 gal.	309
Rosmarinus officinalis	5 gal.	90	Opuntia sp. Kelly's Choice		
Rosemary			Kelly's Choice Prickly Pear	5 gal.	221
Ruellia peninsularis	5 gal.	183	* Yucca pallida		
Desert Ruellia			Pale Leaf Yucca	5 gal.	561
Ruellia peninsularis			Inerts	Qty	
Simmondsia Chinensis 'Vista'	5 gal.	232	No Decomposed Granite	367,508 S.F.	
Compact Jojoba			Stabilized DG	11,847 S.F.	
			Cobble	40,744 S.F.	
			Midiron Sod	89,714 S.F.	



FINAL SITE PLAN
HAVEN AT HAWES
SE CORNER HAWES AND EAST MESQUITE ROAD
CITY OF MESA, ARIZONA
SHEET TITLE: PLANTING PLAN



ABLA
 310 E. RIO SALADO PARKWAY
 TEMPE, ARIZONA 85281
 OFFICE: 480-530-0077
 WEB: ABLASTUDIO.COM




DATE: 02-05-2026
 ISSUED FOR: 4th Review
 DRAWN BY: DCR, AR, AS
 CHECKED BY: MP
 PERMIT NUMBER:
 ABLA PROJECT NUMBER:
 86-130-25

 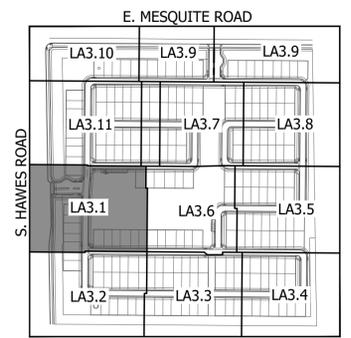

KEY MAP NOT TO SCALE

I:\SERVER\ABLA\Projects\Ashton Woods\Hawes & Mesquite\Landscapes\Design Review_Plan\03-Planting_H&M.dwg

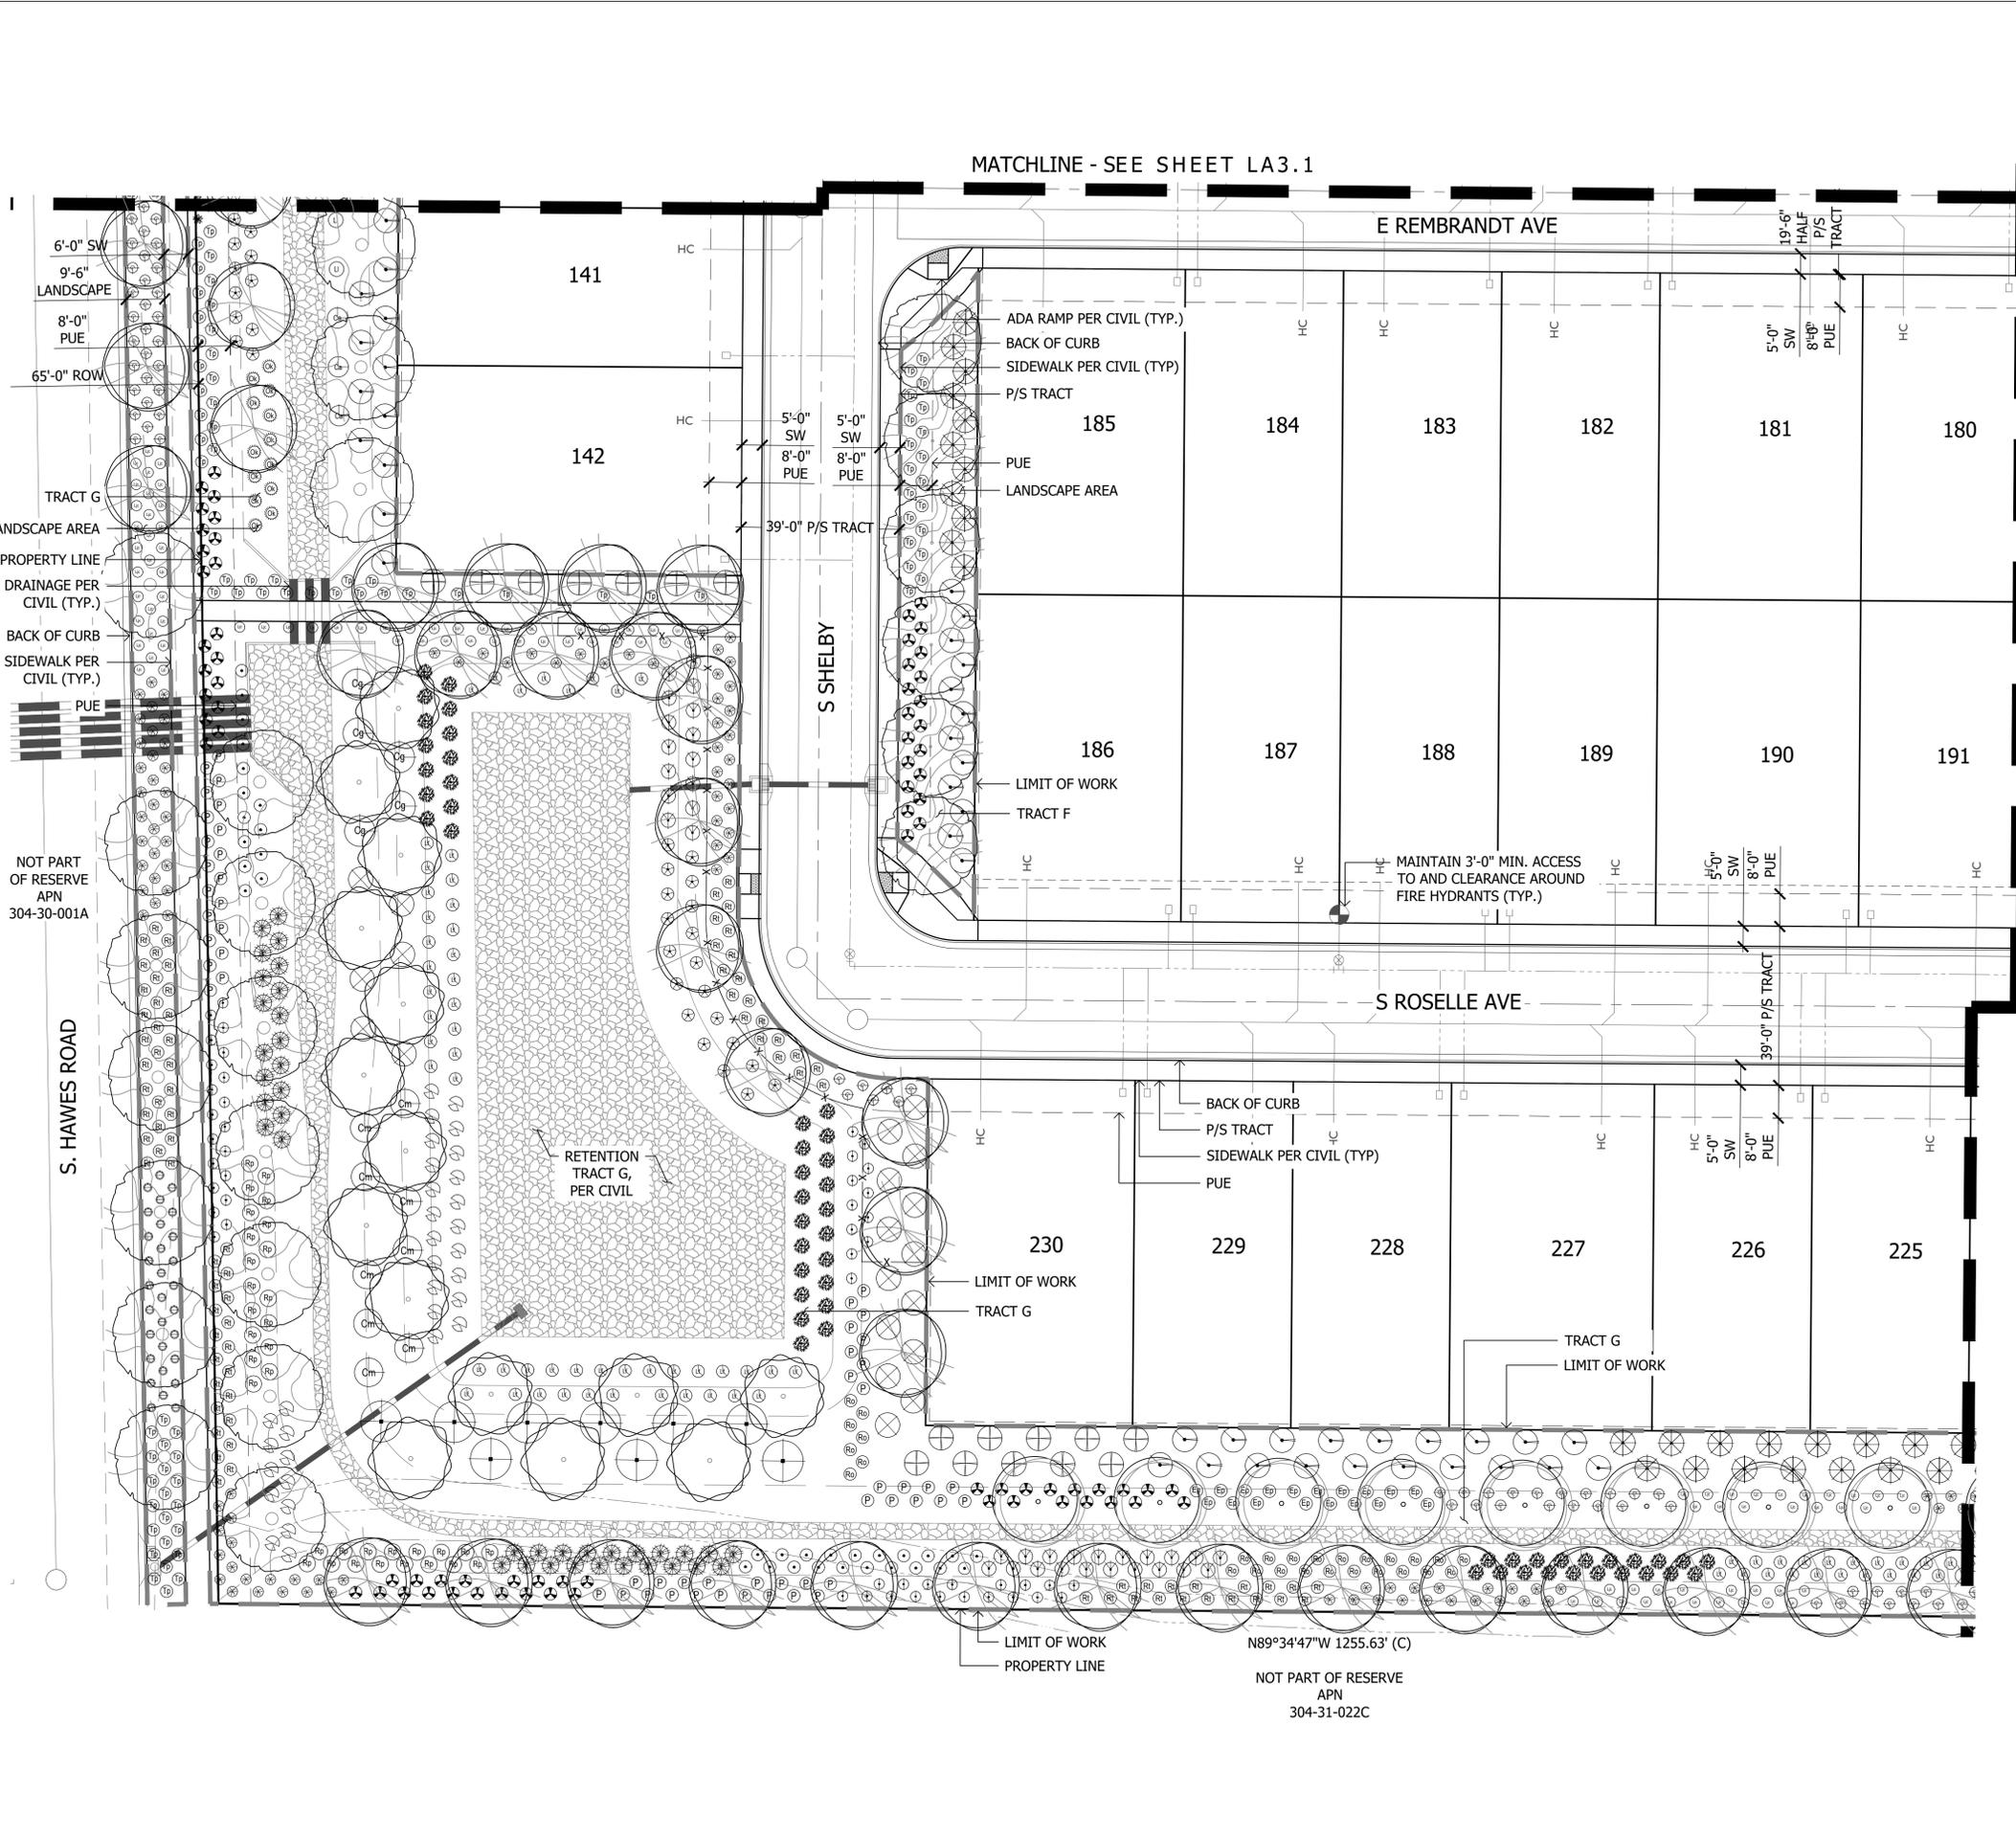

Plant Materials Legend

Tree	Cal (in.)	Height (Ft.)	Width (Ft.)	Box (in.)	Qty
Acacia aneura	0.75-1.25	5.0-7.0	2.0-3.0	24"	24
Mulga Acacia					
Chilopsis linearis	1.0-1.5	5.0-7.0	3.0-4.0	24"	14
Desert Willow					
Chitalpa tashkentensis	1.0-1.5	5.0-7.0	3.0-4.0	24"	46
Chitalpa					
Ebenopsis ebano	1.0-1.5	5.0-7.0	3.0-4.0	24"	94
Texas Ebony					
Olea europaea 'Wilsonii'	Multi	6.0-8.0	3.0-5.0	24"	77
Wilsonii Olive					
Parkinsonia praecox	1.0-1.5	5.0-7.0	3.0-4.0	24"	76
Palo Brea					
Pistacia chinensis	1.0-1.5	7.0-9.0	2.5-3.5	24"	48
Chinese Pistache					
Pistacia lentiscus	1.0-1.5	7.0-9.0	2.5-3.5	24"	4
Mastic Tree					
Prosopis hybrid	1.25-1.5	5.0-8.0	6.0-7.0	24"	25
Thornless Mesquite					
Quercus virginiana 'Cathedral'	1.0-1.5	7.0-9.0	3.0-4.0	24"	96
Cathedral Live Oak					
Sophora secundiflora	0.75-1.0	3.0-4.0	2.0-3.0	24"	18
Texas Mountain Laurel					
Ulmus parvifolia 'Allee'	1.0-1.5	7.0-9.0	3.0-4.0	24"	73
Allee Elm					

Extra Large Shrubs	Size	Qty	Small Shrubs	Size	Qty
Caesalpinia gilliesii	5 gal.	19	Callistemon viminalis 'Little John'	5 gal.	511
Yellow Bird of Paradise	5 gal.	9	Little John Bottle Brush	5 gal.	103
Caesalpinia mexicana	5 gal.	9	Russelia equisetiformis	5 gal.	121
Mexican Bird of Paradise	5 gal.	164	Coral Fountain	1 gal.	121
Caesalpinia pulcherrima	5 gal.	229	Teucrium chamaedrys	1 gal.	480
Red Bird of Paradise	5 gal.	286	Germander	1 gal.	612
Cordia parvifolia	5 gal.	312	Groundcovers	Size	Qty
Little Leaf Cordia	5 gal.	25	Eremophila prostrata	1 gal.	70
Dodonaea viscosa	5 gal.	83	Outback Sunrise Eremophila	1 gal.	599
Green Hopseed Bush	5 gal.	221	Lantana sp.	1 gal.	91
Tecoma alata 'Orange Jubilee'	15 gal.	56	'New Gold' Lantana	1 gal.	511
Orange Jubilee	15 gal.	208	Rosmarinus officinalis 'Prostratus'	1 gal.	208
Tecoma Stans	15 gal.	623	Trailing Rosemary	1 gal.	43
Yellow Bells	15 gal.	489	'Dwarf' Ruellia 'Katie'	1 gal.	618
Tecoma x 'Bells of Fire'	5 gal.	187	Ruellia 'Katie'	1 gal.	105
Bells of Fire	5 gal.	191	Teucrium chamaedrys 'prostratum'	1 gal.	216
Vauquelinia californica	15 gal.	309	Prostrate Germander	1 gal.	309
Arizona Rosewood	15 gal.	221	Prostrate Germander	1 gal.	221
Large Shrubs	Size	Qty	Prostrate Germander	1 gal.	561
Cassia artemisioides 'Silver'	5 gal.	56	Inerts	Qty	
Silver Cassia	5 gal.	238	Decomposed Granite	367,508 S.F.	
Larrea tridentata	5 gal.	304	Stabilized DG	11,847 S.F.	
Creosote	5 gal.	37	Cobble	40,744 S.F.	
Leucophyllum frutescens 'Green Cloud'	5 gal.	387	Midiron Sod	89,714 S.F.	
Green Cloud Sage	5 gal.	75			
Leucophyllum langmaniae 'Lynn's Legacy'	5 gal.	16			
Lynn's Legacy Sage	5 gal.	90			
Simmondsia Chinensis	15 gal.	183			
Jojoba	15 gal.	232			

MATCHLINE - SEE SHEET LA3.3



MATCHLINE - SEE SHEET LA3.1

FINAL SITE PLAN
HAVEN AT HAWES
SE CORNER HAWES AND EAST MESQUITE ROAD
CITY OF MESA, ARIZONA
SHEET TITLE: PLANTING PLAN

AW
ASHTON WOODS


LA
AB
310 E. RIO SALADO PARKWAY
TEMPE, ARIZONA 85281
OFFICE: 480-530-0077
WEB: ABLASTUDIO.COM

DATE: 02-05-2026
 ISSUED FOR: 4th Review
 DRAWN BY: DCR, AR, AS
 CHECKED BY: MP
 PERMIT NUMBER:
 ABLA PROJECT NUMBER:
 86-130-25

 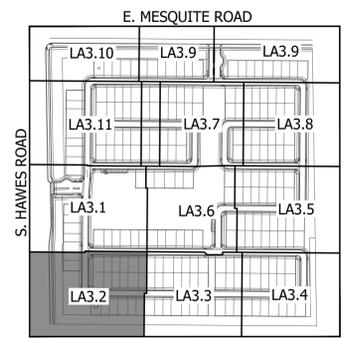

KEY MAP NOT TO SCALE

I:\SERVER\ABLA\Projects\Ashton Woods\Hawes & Mesquite\Landscaping\Design Review_Prelim\03-Planting_H&M.dwg

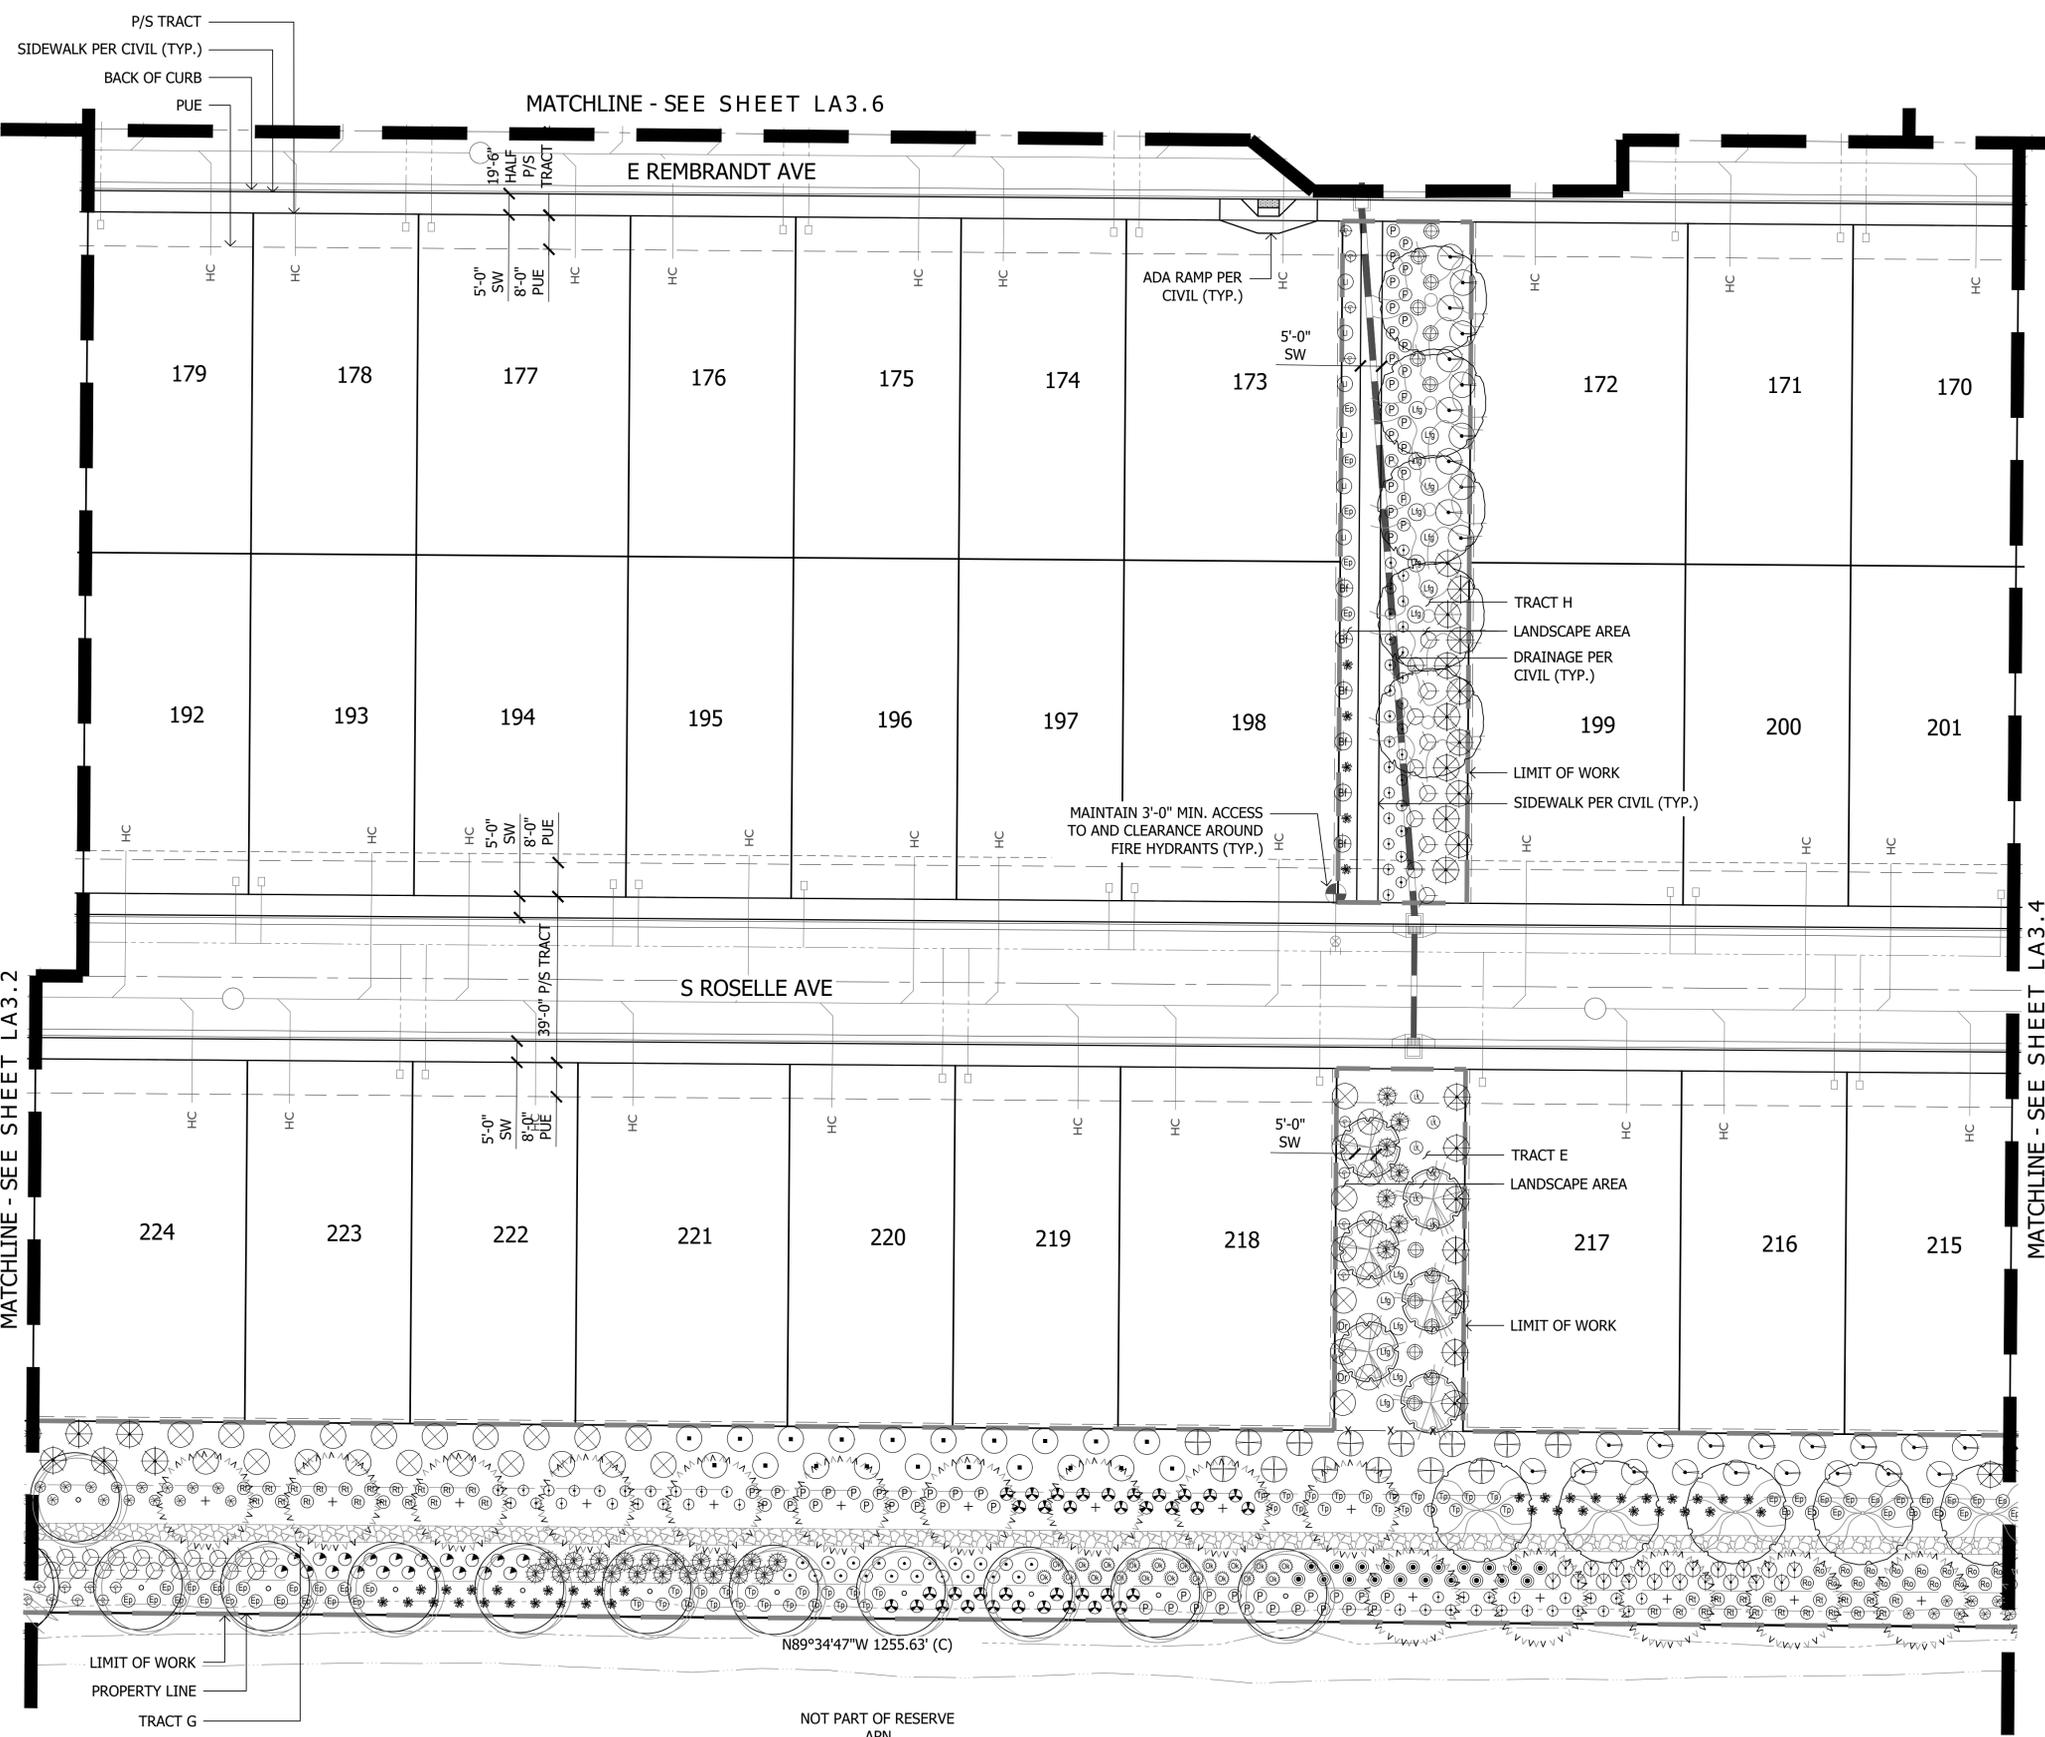

Plant Materials Legend

Tree	Cal (in.)	Height (Ft.)	Width (Ft.)	Box (in.)	Qty
Acacia aneura	0.75-1.25	5.0-7.0	2.0-3.0	24"	24
Mulga Acacia					
Chilopsis linearis	1.0-1.5	5.0-7.0	3.0-4.0	24"	14
Desert Willow					
Chitalpa tashkentensis	1.0-1.5	5.0-7.0	3.0-4.0	24"	46
Chitalpa					
Ebenopsis ebano	1.0-1.5	5.0-7.0	3.0-4.0	24"	94
Texas Ebony					
Olea europaea 'Wilsonii'	Multi	6.0-8.0	3.0-5.0	24"	77
Wilsonii Olive					
Parkinsonia praecox	1.0-1.5	5.0-7.0	3.0-4.0	24"	76
Palo Brea					
Pistacia chinensis	1.0-1.5	7.0-9.0	2.5-3.5	24"	48
Chinese Pistache					
Pistacia lentiscus	1.0-1.5	7.0-9.0	2.5-3.5	24"	4
Mastic Tree					
Prosopis hybrid	1.25-1.5	5.0-8.0	6.0-7.0	24"	25
Thornless Mesquite					
Quercus virginiana 'Cathedral'	1.0-1.5	7.0-9.0	3.0-4.0	24"	96
Cathedral Live Oak					
Sophora secundiflora	0.75-1.0	3.0-4.0	2.0-3.0	24"	18
Texas Mountain Laurel					
Ulmus parvifolia 'Allee'	1.0-1.5	7.0-9.0	3.0-4.0	24"	73
Allee Elm					

Extra Large Shrubs	Size	Qty	Small Shrubs	Size	Qty
Caesalpinia gilliesii			Callistemon viminalis 'Little John'		
Yellow Bird of Paradise	5 gal.	19	Little John Bottle Brush	5 gal.	511
Caesalpinia mexicana	5 gal.	9	Russelia equisetiformis		
Mexican Bird of Paradise	5 gal.	9	Coral Fountain	5 gal.	103
Caesalpinia pulcherrima	5 gal.	164	Teucrium chamaedrys	1 gal.	121
Red Bird of Paradise	5 gal.	164	Germander		
Cordia parvifolia	5 gal.	229	Groundcovers	Size	Qty
Little Leaf Cordia	5 gal.	229	Eremophila prostrata		
Dodonaea viscosa	5 gal.	286	Outback Sunrise Eremophila	gal.	480
Green Hopseed Bush	5 gal.	286	Lantana montevidensis		
Tecoma alata 'Orange Jubilee'	15 gal.	312	Purple Trailing Lantana	1 gal.	612
Orange Jubilee	15 gal.	312	Lantana sp.		
Tecoma Stans	15 gal.	25	'New Gold' Lantana	1 gal.	70
Yellow Bells	15 gal.	25	Rosmarinus officinalis 'Prostratus'	1 gal.	599
Tecoma x 'Bells of Fire'	5 gal.	83	Trailing Rosemary	1 gal.	599
Bells of Fire	5 gal.	83	Ruellia 'Katie'	1 gal.	91
Vauquelinia californica	15 gal.	221	Teucrium chamaedrys 'prostratum'	1 gal.	511
Arizona Rosewood	15 gal.	221	Prostrate Germander	1 gal.	511
Large Shrubs	Size	Qty	Cacti/ Accents	Size	Qty
Cassia artemisioides 'Silver'	5 gal.	56	Aloe hyb. 'Blue Elf'		
Silver Cassia	5 gal.	56	Blue Elf Aloe	5 gal.	208
Larrea tridentata	5 gal.	18	Buteloua gracilis		
Creosote	5 gal.	18	Blonde Ambition	1 gal.	623
Leucophyllum frutescens 'Green Cloud'	5 gal.	77	Hesperaloe funifera		
Green Cloud Sage	5 gal.	77	Giant Hesperaloe	5 gal.	43
Leucophyllum langmaniae 'Lynn's Legacy'	5 gal.	125	Hesperaloe sp. Pink Parade		
Lynn's Legacy Sage	5 gal.	125	Pink Parade Hesperaloe	3 gal.	489
Simmondsia Chinensis	15 gal.	20	Hesperaloe parviflora 'Brakelights'	3 gal.	510
Jojoba	15 gal.	20	Brakelights Red Yucca	3 gal.	510
Medium Shrubs	Size	Qty	Hesperaloe parviflora 'Yellow'		
Eremophila glabra spp. carnosus	5 gal.	238	Yellow Yucca	5 gal.	618
Winter Blaze	5 gal.	238	Muhlenbergia capillaris		
Eremophila hygrophana Blue Bells	5 gal.	304	'Regal Mist'	5 gal.	187
Blue Bells	5 gal.	304	Muhlenbergia lindheimeri		
Justicia spicigera	5 gal.	37	'Autumn Glow'	5 gal.	105
Mexican Honeysuckle	5 gal.	37	Muhlenbergia rigens		
Leucophyllum frutescens 'Compacta'	5 gal.	387	Deer Grass	1 gal.	191
Compact Texas Sage	5 gal.	387	Muhlenbergia rigida 'Nashville'	1 gal.	216
Leucophyllum zygophyllum	5 gal.	75	Purple Muhly	1 gal.	216
Cimarron Sage	5 gal.	75	Opuntia santa rita	5 gal.	309
Nerium oleander 'Petite Pink'	5 gal.	16	Purple Prickly Pear	5 gal.	309
Petite Pink Oleander	5 gal.	16	Opuntia sp. Kelly's Choice	5 gal.	221
Rosmarinus officinalis	5 gal.	90	Kelly's Choice Prickly Pear	5 gal.	221
Rosemary	5 gal.	90	Yucca pallida		
Ruellia peninsularis	5 gal.	183	Pale Leaf Yucca	5 gal.	561
Desert Ruellia	5 gal.	183	Inerts	Qty	
Simmondsia Chinensis 'Vista'	5 gal.	232	No Decomposed Granite	367,508 S.F.	
Compact Jojoba	5 gal.	232	Stabilized DG	11,847 S.F.	
Compact Jojoba	5 gal.	232	Cobble	40,744 S.F.	
			Midiron Sod	89,714 S.F.	



FINAL SITE PLAN
 HAVEN AT HAWES
 SE CORNER HAWES AND EAST MESQUITE ROAD
 CITY OF MESA, ARIZONA
 SHEET TITLE: PLANTING PLAN

ASHTON WOODS
 310 E. RIO SALADO PARKWAY
 TEMPE, ARIZONA 85281
 OFFICE: 480-530-0077
 WEB: ABLASTUDIO.COM

ABLA
 310 E. RIO SALADO PARKWAY
 TEMPE, ARIZONA 85281
 OFFICE: 480-530-0077
 WEB: ABLASTUDIO.COM



DATE: 02-05-2026
 ISSUED FOR: 4th Review
 DRAWN BY: DCR, AR, AS
 CHECKED BY: MP
 PERMIT NUMBER:
 ABLA PROJECT NUMBER:
 86-130-25

 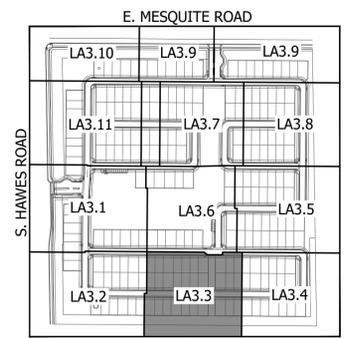


KEY MAP NOT TO SCALE

NOT PART OF RESERVE
APN
304-31-022C

N89°34'47"W 1255.63' (C)

MATCHLINE - SEE SHEET LA3.6

MATCHLINE - SEE SHEET LA3.5

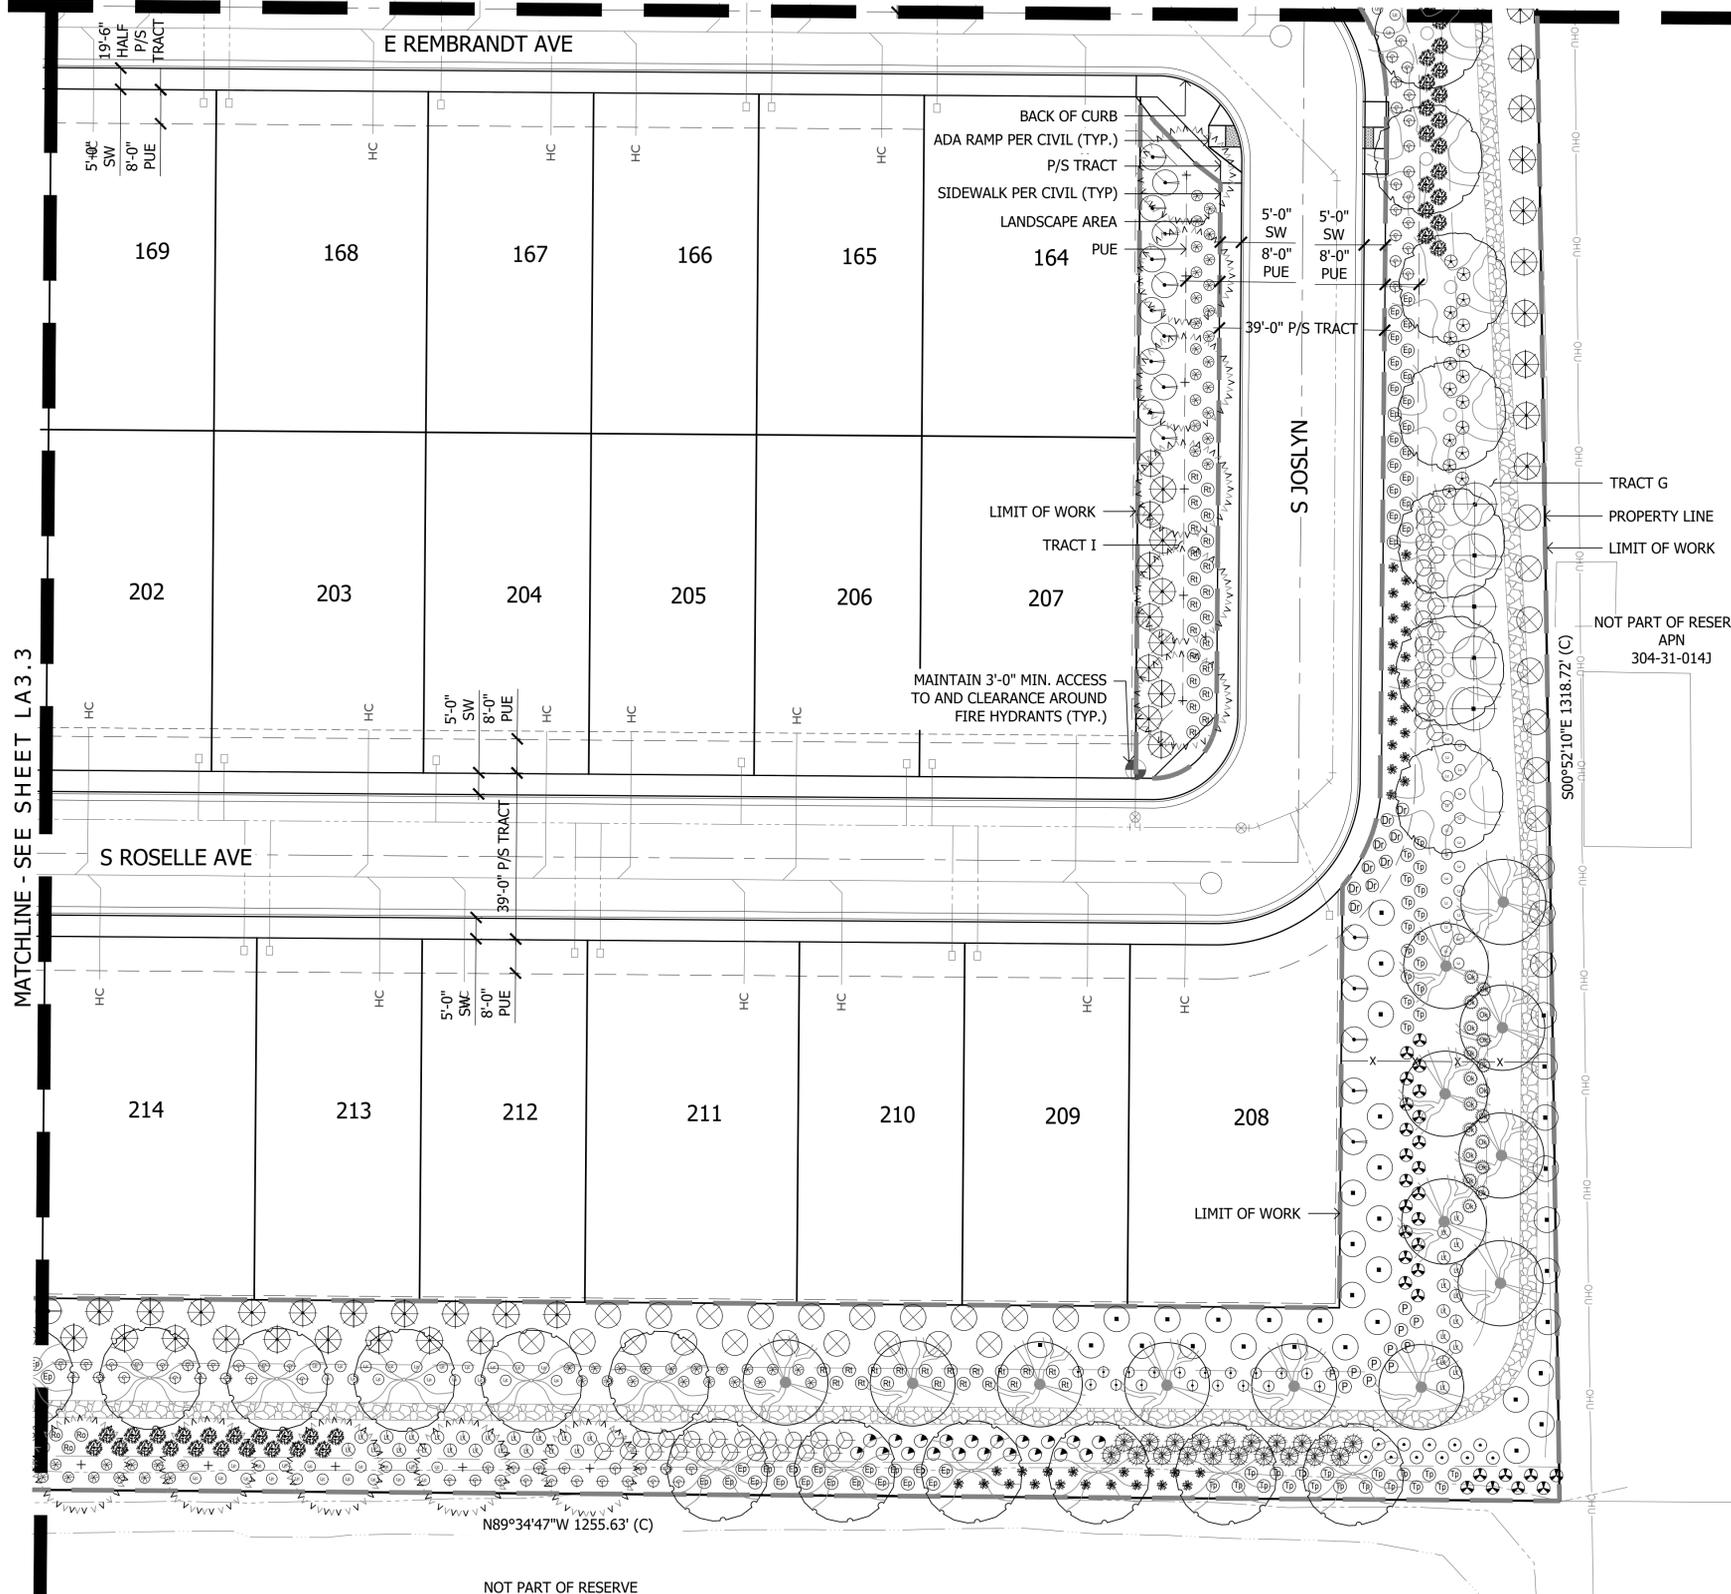



Plant Materials Legend

Tree	Cal (in.)	Height (Ft.)	Width (Ft.)	Box (in.)	Qty
Acacia aneura	0.75-1.25	5.0-7.0	2.0-3.0	24"	24
Mulga Acacia					
Chilopsis linearis	1.0-1.5	5.0-7.0	3.0-4.0	24"	14
Desert Willow					
Chitalpa tashkentensis	1.0-1.5	5.0-7.0	3.0-4.0	24"	46
Chitalpa					
Ebenopsis ebano	1.0-1.5	5.0-7.0	3.0-4.0	24"	94
Texas Ebony					
Olea europaea 'Wilsonii'	Multi	6.0-8.0	3.0-5.0	24"	77
Wilsonii Olive					
Parkinsonia praecox	1.0-1.5	5.0-7.0	3.0-4.0	24"	76
Palo Brea					
Pistacia chinensis	1.0-1.5	7.0-9.0	2.5-3.5	24"	48
Chinese Pistache					
Pistacia lentiscus	1.0-1.5	7.0-9.0	2.5-3.5	24"	4
Mastic Tree					
Prosopis hybrid	1.25-1.5	5.0-8.0	6.0-7.0	24"	25
Thornless Mesquite					
Quercus virginiana 'Cathedral'	1.0-1.5	7.0-9.0	3.0-4.0	24"	96
Cathedral Live Oak					
Sophora secundiflora	0.75-1.0	3.0-4.0	2.0-3.0	24"	18
Texas Mountain Laurel					
Ulmus parvifolia 'Allee'	1.0-1.5	7.0-9.0	3.0-4.0	24"	73
Allee Elm					

Extra Large Shrubs	Size	Qty	Small Shrubs	Size	Qty
Caesalpinia gilliesii			Callistemon viminalis 'Little John'		
Yellow Bird of Paradise	5 gal.	19	Little John Bottle Brush	5 gal.	511
Caesalpinia mexicana	5 gal.	9	Russelia equisetiformis		
Mexican Bird of Paradise	5 gal.	9	Coral Fountain	5 gal.	103
Caesalpinia pulcherrima	5 gal.	164	Teucrium chamaedrys		
Red Bird of Paradise	5 gal.	164	Germander	1 gal.	121
Cordia parvifolia	5 gal.	229	Groundcovers	Size	Qty
Little Leaf Cordia			Eremophila prostrata		
Dodonaea viscosa	5 gal.	286	Outback Sunrise Eremophila	gal.	480
Green Hopseed Bush	5 gal.	286	Lantana montevidensis		
Tecoma alata 'Orange Jubilee'	15 gal.	312	Purple Trailing Lantana	1 gal.	612
Lantana Jubilee			Lantana sp.		
Tecoma Stans	15 gal.	25	'New Gold' Lantana	1 gal.	70
Yellow Bells	5 gal.	83	Rosmarinus officinalis 'Prostratus'		
Tecoma x 'Bells of Fire'	5 gal.	83	Trailing Rosemary	1 gal.	599
Bells of Fire			Ruellia 'Katie'		
Vauquelinia californica	15 gal.	221	Dwarf Ruellia 'Katie'	1 gal.	91
Arizona Rosewood	15 gal.	221	Teucrium chamaedrys 'prostratum'		
Large Shrubs	Size	Qty	Prostrate Germander	1 gal.	511
Cassia artemisioides 'Silver'	5 gal.	56	Cacti/ Accents	Size	Qty
Silver Cassia			Aloe hyb. 'Blue Elf'		
Larrea tridentata	5 gal.	18	Blue Elf Aloe	5 gal.	208
Creosote			Bouteloua gracilis		
Leucophyllum frutescens 'Green Cloud'	5 gal.	77	Blonde Ambition	1 gal.	623
Green Cloud Sage			Hesperaloe funifera		
Leucophyllum langmaniae 'Lynn's Legacy'	5 gal.	125	Giant Hesperaloe	5 gal.	43
Lynn's Legacy Sage			Hesperaloe sp. Pink Parade		
Simmondsia Chinensis	15 gal.	20	Pink Parade Hesperaloe	3 gal.	489
Jojoba			Hesperaloe parviflora 'Brakelights'	3 gal.	510
Medium Shrubs	Size	Qty	Brakelights Red Yucca	3 gal.	510
Eremophila glabra spp. carnosus	5 gal.	238	Hesperaloe parviflora 'Yellow'		
Winter Blaze			Yellow Yucca	5 gal.	618
Eremophila hygrophana Blue Bells	5 gal.	304	Muhlenbergia capillaris		
Blue Bells			'Regal Mist'	5 gal.	187
Justicia spicigera	5 gal.	37	Muhlenbergia lindheimeri		
Mexican Honeysuckle			'Autumn Glow'	5 gal.	105
Leucophyllum frutescens 'Compacta'	5 gal.	387	Muhlenbergia rigens		
Compact Texas Sage			Deer Grass	1 gal.	191
Leucophyllum zygophyllum	5 gal.	75	Muhlenbergia rigida 'Nashville'		
Cimarron Sage			Purple Muhly	1 gal.	216
Nerium oleander 'Petite Pink'	5 gal.	16	Opuntia santa rita		
Petite Pink Oleander			Purple Prickly Pear	5 gal.	309
Rosmarinus officinalis	5 gal.	90	Opuntia sp. Kelly's Choice		
Rosemary			Kelly's Choice Prickly Pear	5 gal.	221
Ruellia peninsularis	5 gal.	183	Yucca pallida		
Desert Ruellia			Pale Leaf Yucca	5 gal.	561
Ruellia chinensis 'Vista'	5 gal.	232	Inerts	Qty	
Compact Jojoba			No Decomposed Granite		
			Symbol		367,508 S.F.
			Stabilized DG		11,847 S.F.
			Cobble		40,744 S.F.
			Midiron Sod		89,714 S.F.

MATCHLINE - SEE SHEET LA3.3

NOT PART OF RESERVE
APN
304-31-022C

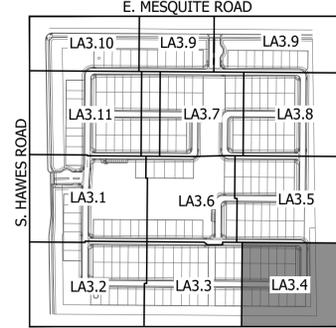 

KEY MAP

NOT TO SCALE

FINAL SITE PLAN
HAVEN AT HAWES
SE CORNER HAWES AND EAST MESQUITE ROAD
CITY OF MESA, ARIZONA
SHEET TITLE: PLANTING PLAN




310 E. RIO SALADO PARKWAY
TEMPE, ARIZONA 85281
OFFICE: 480-530-0077
WEB: ABLASTUDIO.COM



© Copyright 2025 ABLA, LLC.

DATE: 02-05-2026
ISSUED FOR: 4th Review
DRAWN BY: DCR, AR, AS
CHECKED BY: MP
PERMIT NUMBER:
ABLA PROJECT NUMBER:
86-130-25


LA3.4
PG: 18 OF 31

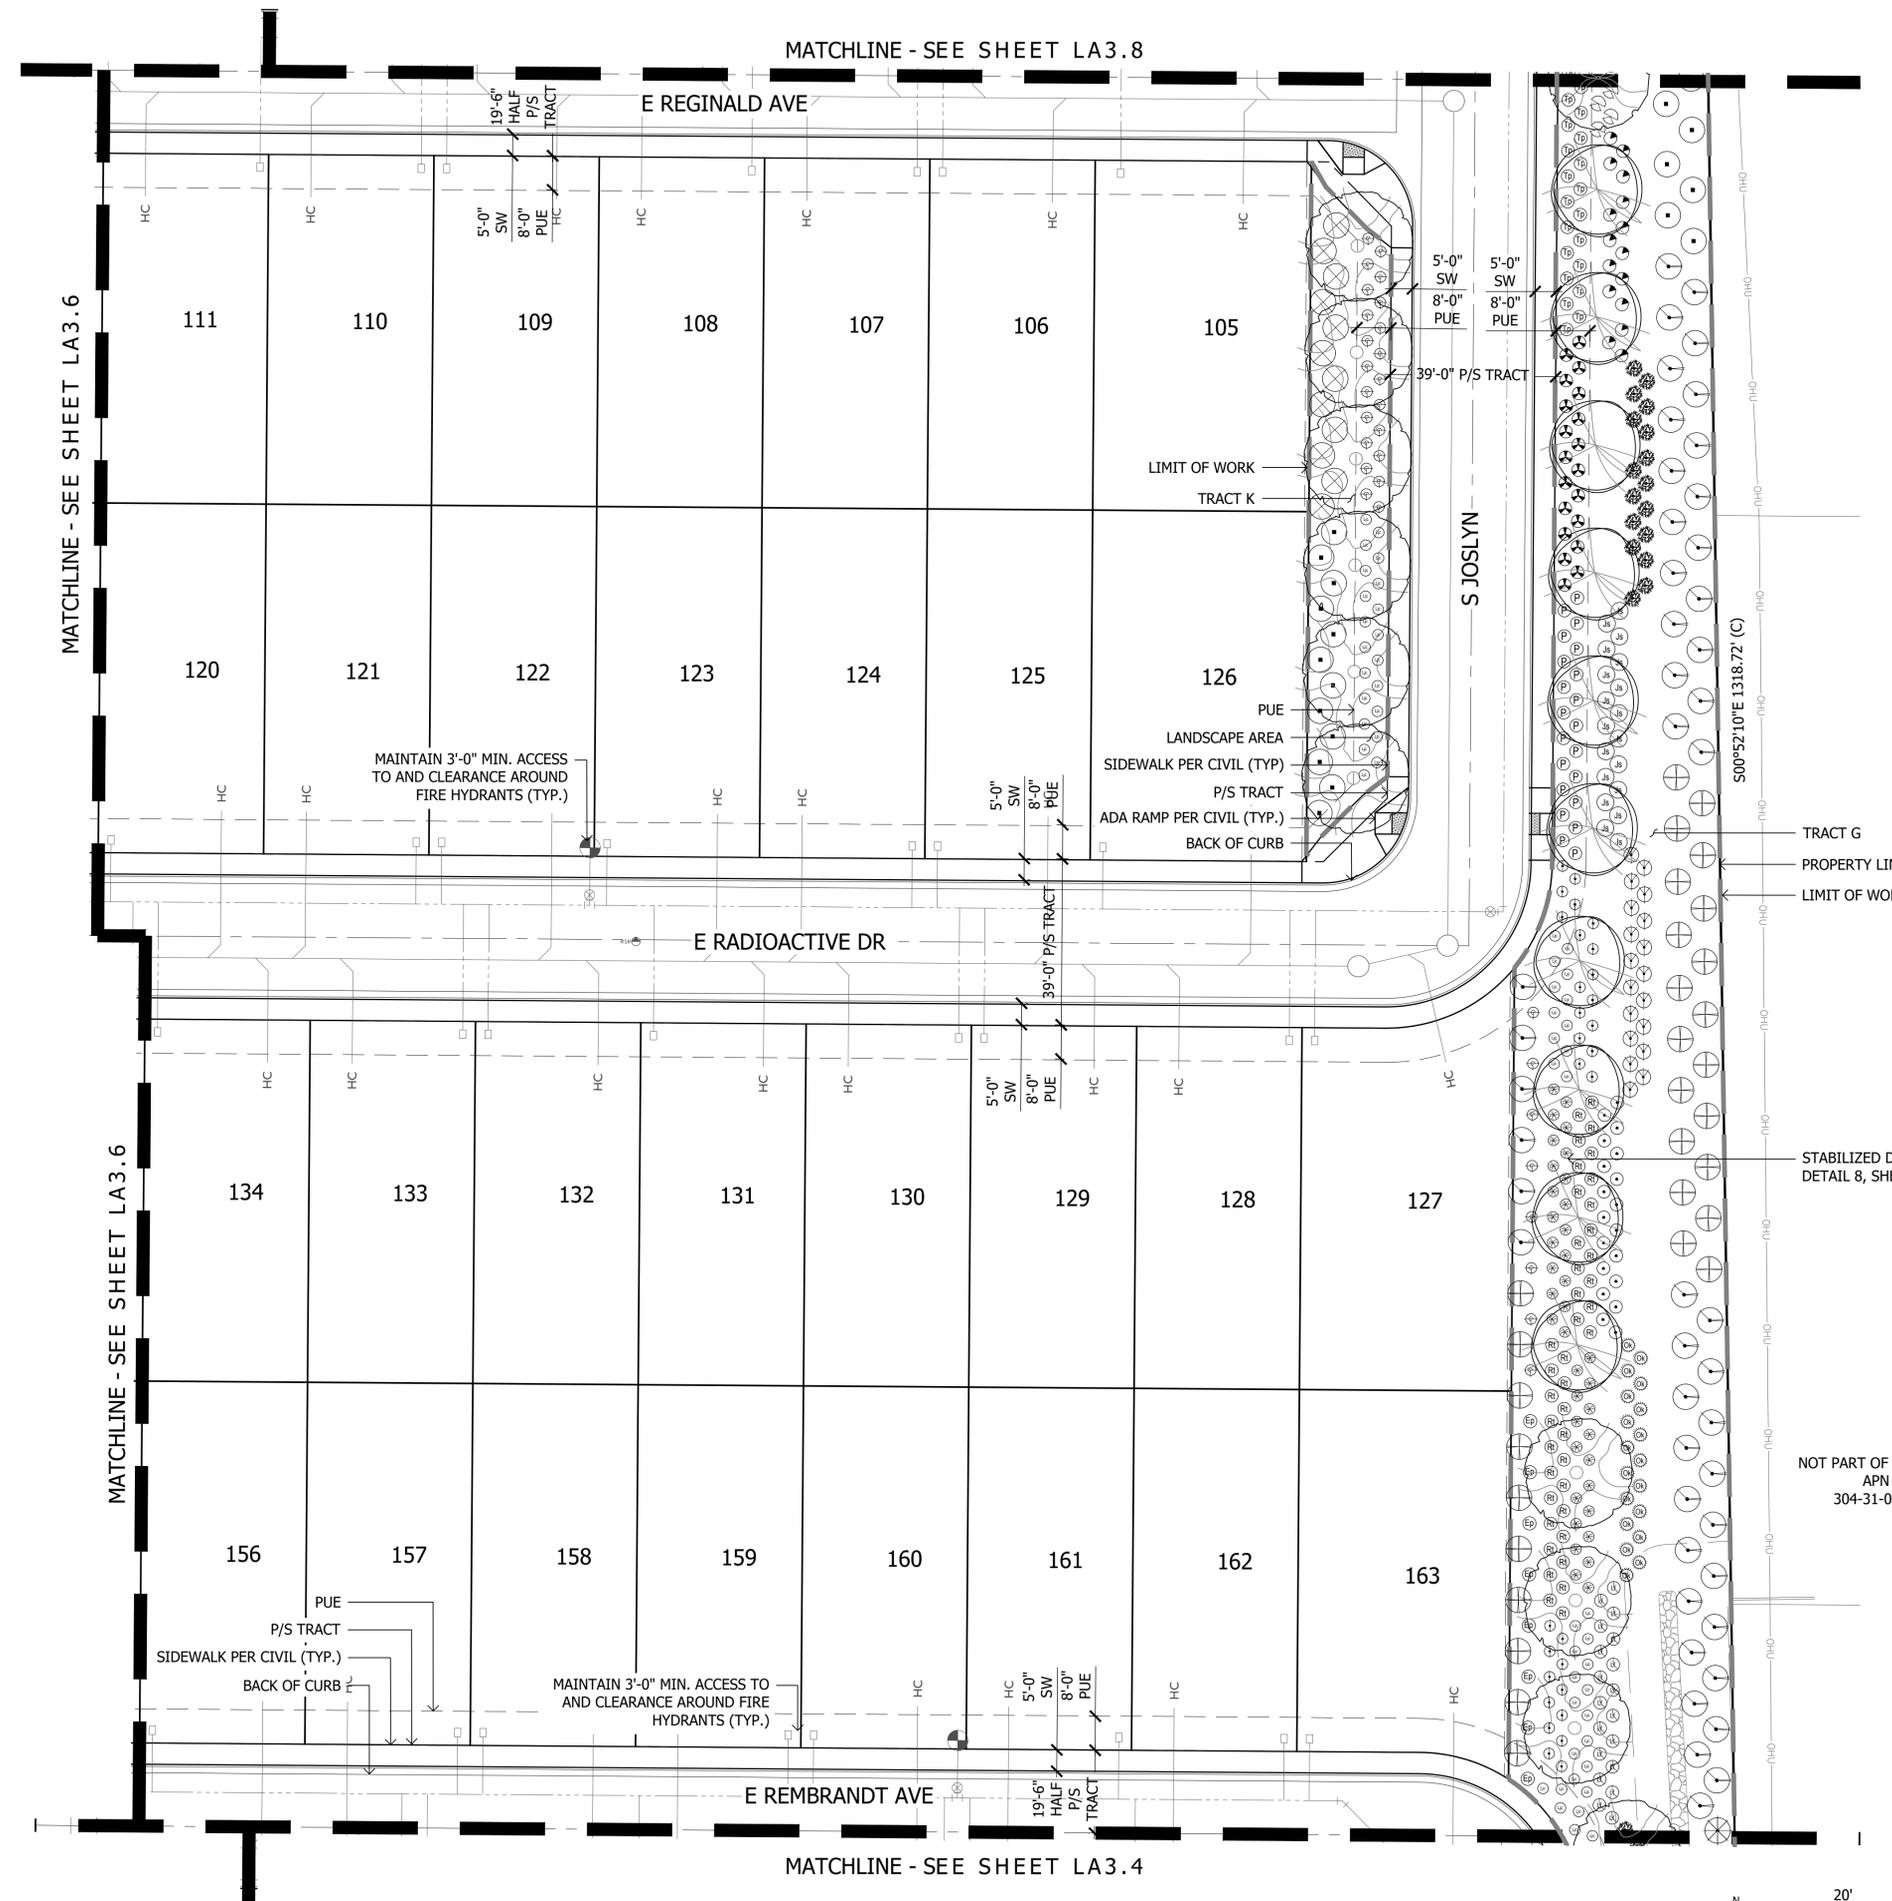

Plant Materials Legend


Tree	Cal (in.)	Height (Ft.)	Width (Ft.)	Box (in.)	Qty
Acacia aneura	0.75-1.25	5.0-7.0	2.0-3.0	24"	24
Mulga Acacia					
Chilopsis linearis	1.0-1.5	5.0-7.0	3.0-4.0	24"	14
Desert Willow					
Chitalpa tashkentensis	1.0-1.5	5.0-7.0	3.0-4.0	24"	46
Chitalpa					
Ebenopsis ebano	1.0-1.5	5.0-7.0	3.0-4.0	24"	94
Texas Ebony					
Olea europaea 'Wilsonii'	Multi	6.0-8.0	3.0-5.0	24"	77
Wilsonii Olive					
Parkinsonia praecox	1.0-1.5	5.0-7.0	3.0-4.0	24"	76
Palo Brea					
Pistacia chinensis	1.0-1.5	7.0-9.0	2.5-3.5	24"	48
Chinese Pistache					
Pistacia lentiscus	1.0-1.5	7.0-9.0	2.5-3.5	24"	4
Mastic Tree					
Prosopis hybrid	1.25-1.5	5.0-8.0	6.0-7.0	24"	25
Thornless Mesquite					
Quercus virginiana 'Cathedral'	1.0-1.5	7.0-9.0	3.0-4.0	24"	96
Cathedral Live Oak					
Sophora secundiflora	0.75-1.0	3.0-4.0	2.0-3.0	24"	18
Texas Mountain Laurel					
Ulmus parvifolia 'Allee'	1.0-1.5	7.0-9.0	3.0-4.0	24"	73
Allee Elm					

Extra Large Shrubs	Size	Qty	Small Shrubs	Size	Qty
Caesalpinia gilliesii			Callistemon viminalis 'Little John'		
Yellow Bird of Paradise	5 gal.	19	Little John Bottle Brush	5 gal.	511
Caesalpinia mexicana	5 gal.	9	Russelia equisetiformis		
Mexican Bird of Paradise	5 gal.	9	Coral Fountain	5 gal.	103
Caesalpinia pulcherrima	5 gal.	164	Teucrium chamaedrys	1 gal.	121
Red Bird of Paradise			Germander		
Cordia parvifolia	5 gal.	229	Groundcovers	Size	Qty
Little Leaf Cordia			Eremophila prostrata		
Dodonaea viscosa	5 gal.	286	Outback Sunrise Eremophila	gal.	480
Green Hopseed Bush	5 gal.	286	Lantana montevidensis		
Tecoma alata 'Orange Jubilee'	15 gal.	312	Purple Trailing Lantana	1 gal.	612
Orange Jubilee			Lantana sp.		
Tecoma Stans	15 gal.	25	'New Gold' Lantana	1 gal.	70
Yellow Bells	5 gal.	83	Rosmarinus officinalis 'Prostratus'	1 gal.	599
Tecoma x 'Bells of Fire'	5 gal.	83	Trailing Rosemary		
Bells of Fire			Ruellia 'Katie'	1 gal.	91
Vauquelinia californica	15 gal.	221	Teucrium chamaedrys 'prostratum'	1 gal.	511
Arizona Rosewood			Prostrate Germander		
Large Shrubs	Size	Qty	Cacti/ Accents	Size	Qty
Cassia artemisioides 'Silver'	5 gal.	56	Aloe hyb. 'Blue Elf'		
Silver Cassia			Blue Elf Aloe	5 gal.	208
Larrea tridentata	5 gal.	18	Bouteloua gracilis		
Creosote			Blonde Ambition	1 gal.	623
Leucophyllum frutescens 'Green Cloud'	5 gal.	77	Hesperaloe funifera		
Green Cloud Sage			Giant Hesperaloe	5 gal.	43
Leucophyllum langmaniae 'Lynn's Legacy'	5 gal.	125	Hesperaloe sp. Pink Parade		
Lynn's Legacy Sage			Pink Parade Hesperaloe	3 gal.	489
Simmondsia Chinensis	15 gal.	20	Hesperaloe parviflora 'Brakelights'	3 gal.	510
Jojoba			Brakelights Red Yucca		
Medium Shrubs	Size	Qty	Hesperaloe parviflora 'Yellow'	5 gal.	618
Eremophila glabra spp. carnosus	5 gal.	238	Yellow Yucca		
Winter Blaze			Muhlenbergia capillaris	5 gal.	187
Eremophila hygrophana Blue Bells	5 gal.	304	'Regal Mist'		
Blue Bells			Muhlenbergia lindheimeri	5 gal.	105
Justicia spicigera	5 gal.	37	'Autumn Glow'		
Mexican Honeysuckle			Muhlenbergia rigens	1 gal.	191
Leucophyllum frutescens 'Compacta'	5 gal.	387	Deer Grass		
Compact Texas Sage			Muhlenbergia rigida 'Nashville'	1 gal.	216
Leucophyllum zygophyllum	5 gal.	75	Purple Muhly		
Cimarron Sage			Opuntia santa rita	5 gal.	309
Nerium oleander 'Petite Pink'	5 gal.	16	Purple Prickly Pear		
Petite Pink Oleander			Opuntia sp. Kelly's Choice	5 gal.	221
Rosmarinus officinalis	5 gal.	90	Kelly's Choice Prickly Pear		
Rosemary			Yucca pallida	5 gal.	561
Ruellia peninsularis	5 gal.	183	Pale Leaf Yucca		
Desert Ruellia			Inerts	Qty	
Ruellia chinensis 'Vista'	5 gal.	232	No Decomposed Granite	367,508 S.F.	
Compact Jojoba			Stabilized DG	11,847 S.F.	
			Cobble	40,744 S.F.	
			Midiron Sod	89,714 S.F.	

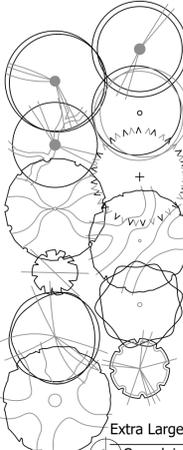

Symbol	Plant Name	Size	Qty
⊕	Callistemon viminalis 'Little John'	5 gal.	511
⊕	Little John Bottle Brush	5 gal.	511
⊕	Russelia equisetiformis	5 gal.	103
⊕	Coral Fountain	5 gal.	103
⊕	Teucrium chamaedrys	1 gal.	121
⊕	Germander	1 gal.	121
⊕	Groundcovers	Size	Qty
⊕	Eremophila prostrata		
⊕	Outback Sunrise Eremophila	gal.	480
⊕	Lantana montevidensis		
⊕	Purple Trailing Lantana	1 gal.	612
⊕	Lantana sp.		
⊕	'New Gold' Lantana	1 gal.	70
⊕	Rosmarinus officinalis 'Prostratus'	1 gal.	599
⊕	Trailing Rosemary		
⊕	Ruellia 'Katie'	1 gal.	91
⊕	Teucrium chamaedrys 'prostratum'	1 gal.	511
⊕	Prostrate Germander		
⊕	Cacti/ Accents	Size	Qty
⊕	Aloe hyb. 'Blue Elf'		
⊕	Blue Elf Aloe	5 gal.	208
⊕	Bouteloua gracilis		
⊕	Blonde Ambition	1 gal.	623
⊕	Hesperaloe funifera		
⊕	Giant Hesperaloe	5 gal.	43
⊕	Hesperaloe sp. Pink Parade		
⊕	Pink Parade Hesperaloe	3 gal.	489
⊕	Hesperaloe parviflora 'Brakelights'	3 gal.	510
⊕	Brakelights Red Yucca		
⊕	Hesperaloe parviflora 'Yellow'	5 gal.	618
⊕	Yellow Yucca		
⊕	Muhlenbergia capillaris	5 gal.	187
⊕	'Regal Mist'		
⊕	Muhlenbergia lindheimeri	5 gal.	105
⊕	'Autumn Glow'		
⊕	Muhlenbergia rigens	1 gal.	191
⊕	Deer Grass		
⊕	Muhlenbergia rigida 'Nashville'	1 gal.	216
⊕	Purple Muhly		
⊕	Opuntia santa rita	5 gal.	309
⊕	Purple Prickly Pear		
⊕	Opuntia sp. Kelly's Choice	5 gal.	221
⊕	Kelly's Choice Prickly Pear		
⊕	Yucca pallida	5 gal.	561
⊕	Pale Leaf Yucca		
⊕	Inerts	Qty	
⊕	No Decomposed Granite	367,508 S.F.	
⊕	Stabilized DG	11,847 S.F.	
⊕	Cobble	40,744 S.F.	
⊕	Midiron Sod	89,714 S.F.	


NOT PART OF RESERVE APN 304-31-014G

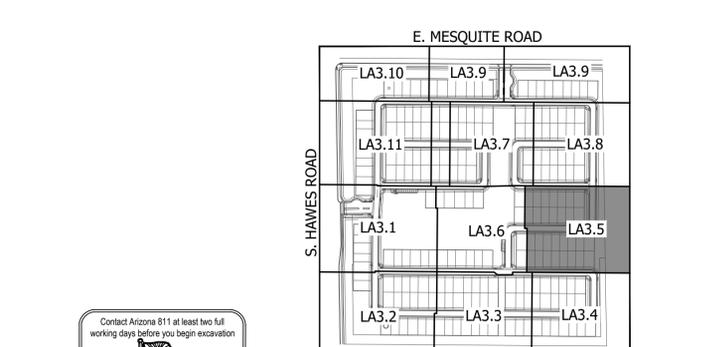

MATCHLINE - SEE SHEET LA3.6

MATCHLINE - SEE SHEET LA3.6

MATCHLINE - SEE SHEET LA3.4

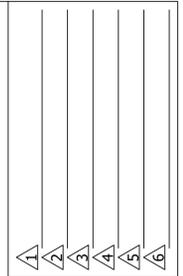

FINAL SITE PLAN
 HAVEN AT HAWES
 SE CORNER HAWES AND EAST MESQUITE ROAD
 CITY OF MESA, ARIZONA
 SHEET TITLE: PLANTING PLAN


ASHTON WOODS
 310 E. RIO SALADO PARKWAY
 TEMPE, ARIZONA 85281
 OFFICE: 480-530-0077
 WEB: ABLASTUDIO.COM

ABLA
 310 E. RIO SALADO PARKWAY
 TEMPE, ARIZONA 85281
 OFFICE: 480-530-0077
 WEB: ABLASTUDIO.COM

DATE: 02-05-2026
 ISSUED FOR: 4th Review
 DRAWN BY: DCR, AR, AS
 CHECKED BY: MP
 PERMIT NUMBER:
 ABLA PROJECT NUMBER:
 86-130-25

© Copyright 2025 ABLA, LLC.


I:\SERVER\ABLA\Projects\Ashton Woods\Hawes & Mesquite\Landscapes\Design Review_Pre-Plan\03-Planting_H&M.dwg

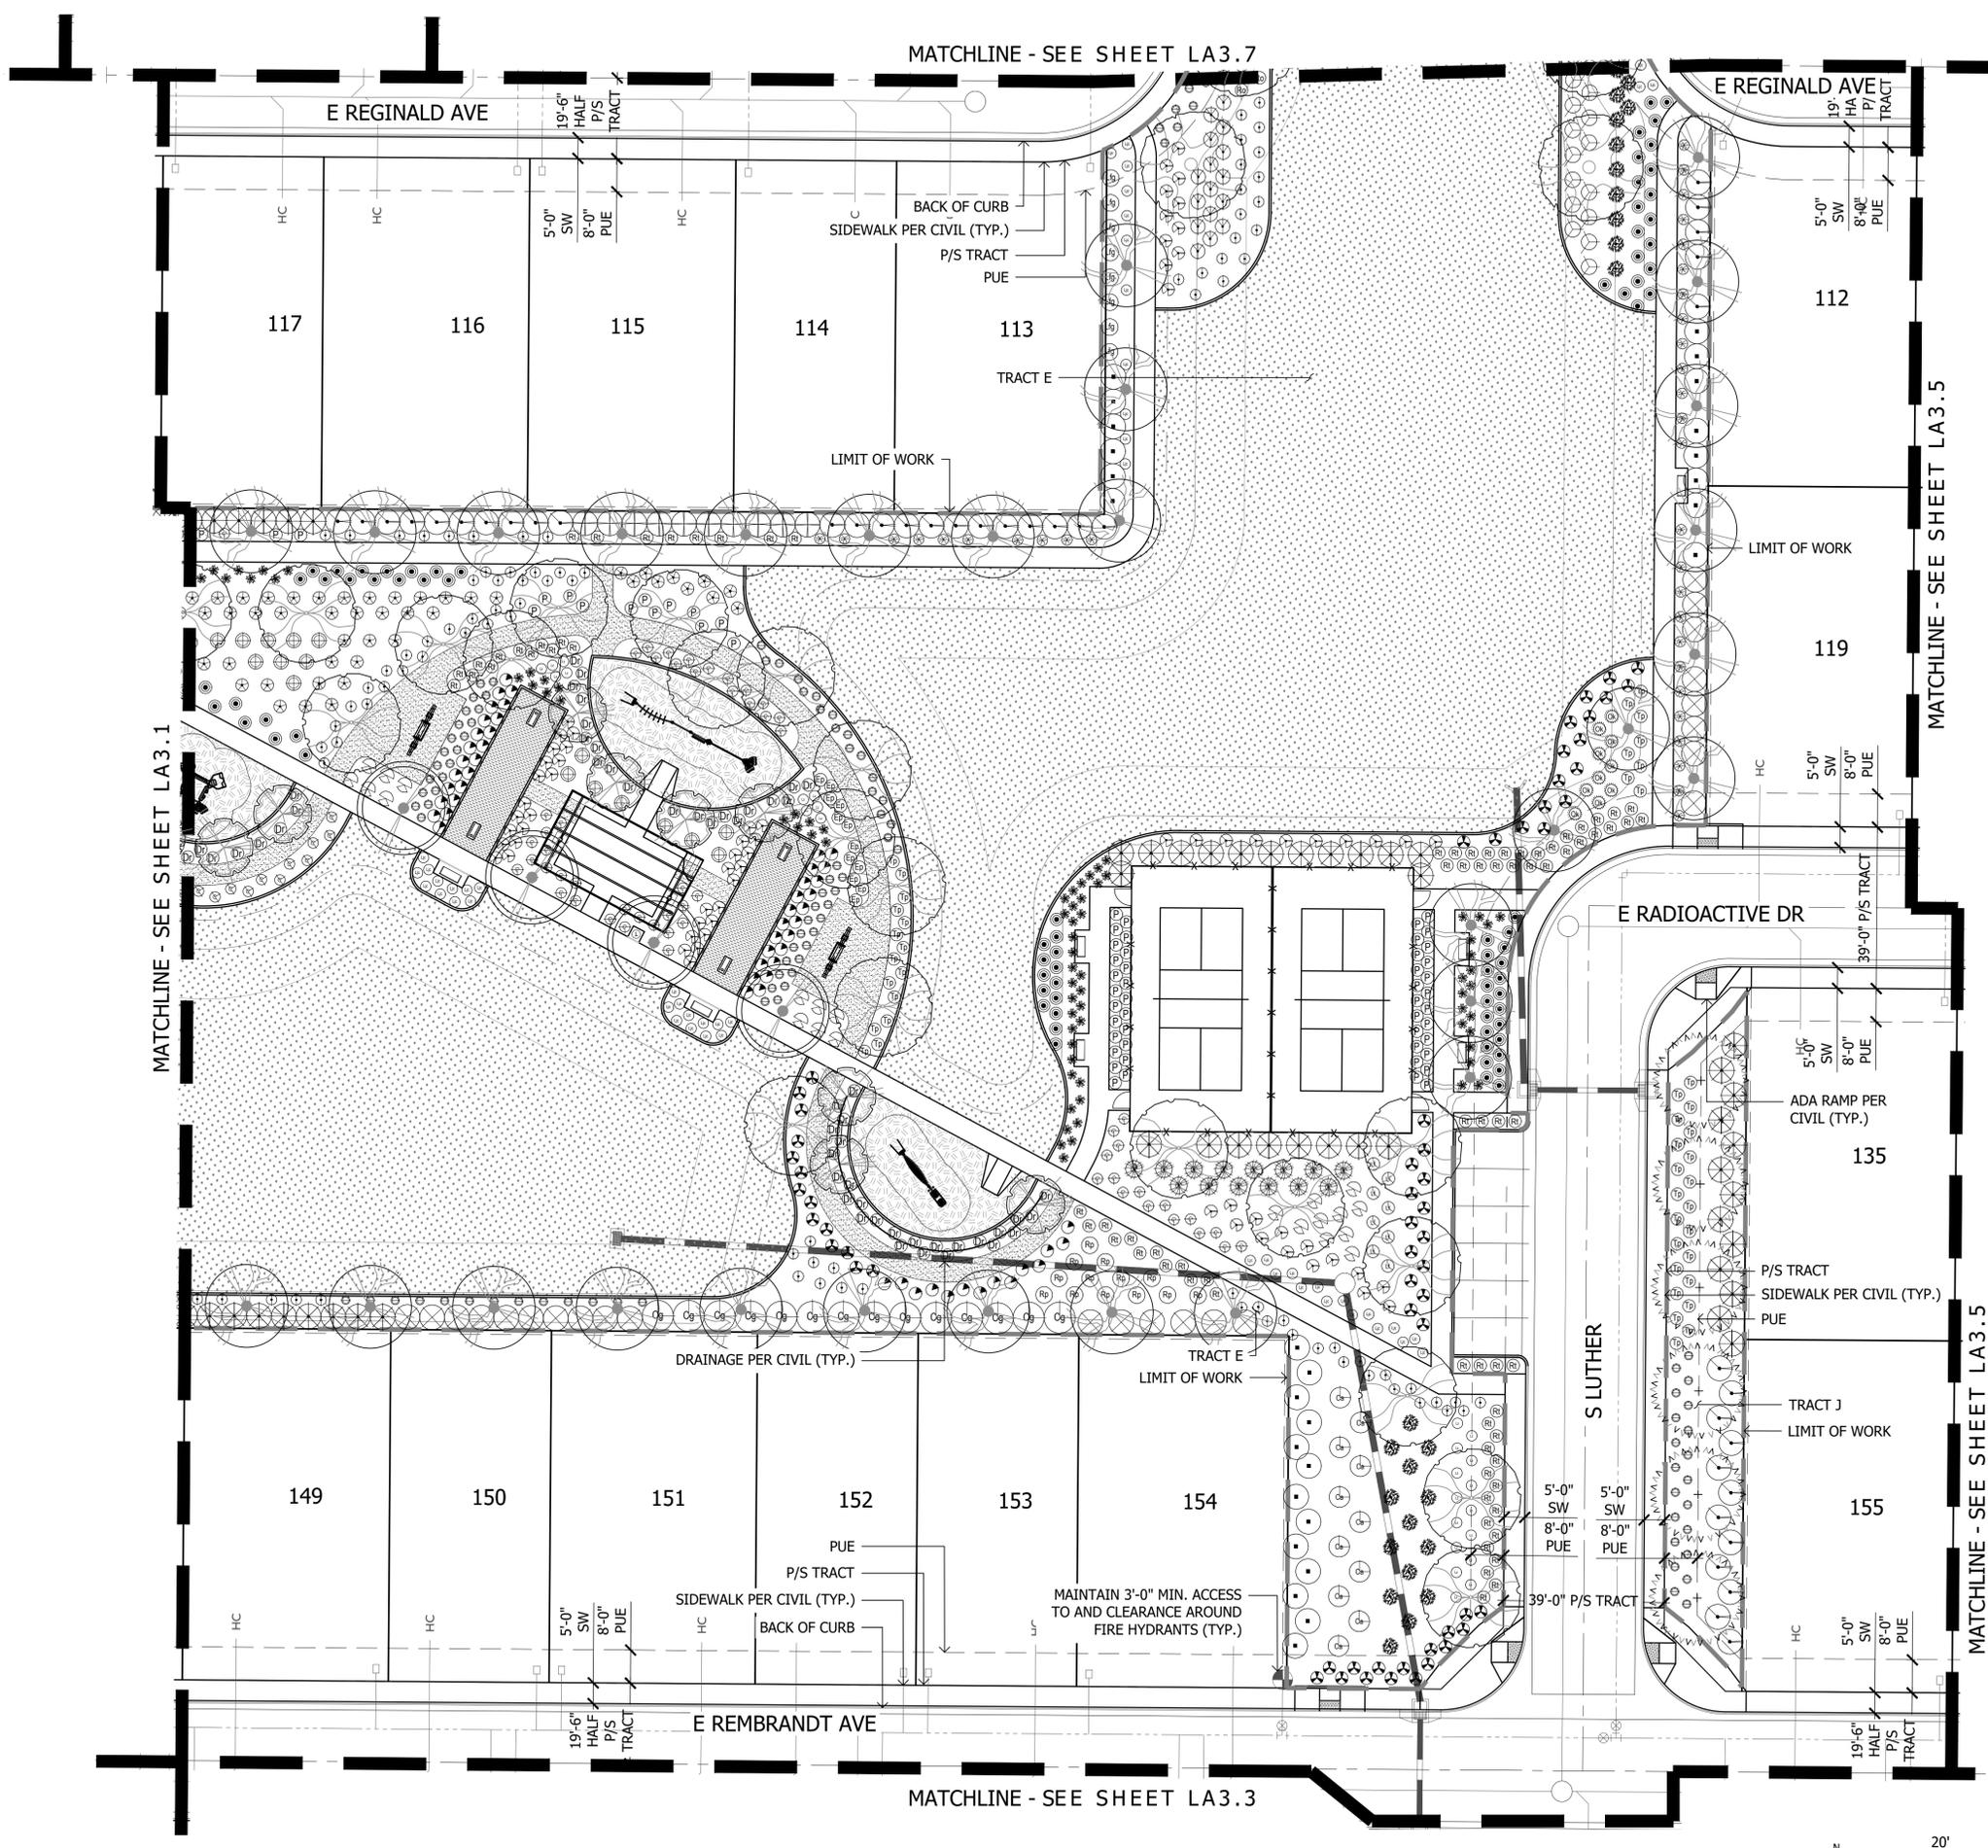

Plant Materials Legend

Tree	Cal (in.)	Height (Ft.)	Width (Ft.)	Box (in.)	Qty
Acacia aneura	0.75-1.25	5.0-7.0	2.0-3.0	24"	24
Mulga Acacia					
Chilopsis linearis	1.0-1.5	5.0-7.0	3.0-4.0	24"	14
Desert Willow					
Chitalpa tashkentensis	1.0-1.5	5.0-7.0	3.0-4.0	24"	46
Chitalpa					
Ebenopsis ebano	1.0-1.5	5.0-7.0	3.0-4.0	24"	94
Texas Ebony					
Olea europaea 'Wilsonii'	Multi	6.0-8.0	3.0-5.0	24"	77
Wilsonii Olive					
Parkinsonia praecox	1.0-1.5	5.0-7.0	3.0-4.0	24"	76
Palo Brea					
Pistacia chinensis	1.0-1.5	7.0-9.0	2.5-3.5	24"	48
Chinese Pistache					
Pistacia lentiscus	1.0-1.5	7.0-9.0	2.5-3.5	24"	4
Mastic Tree					
Prosopis hybrid	1.25-1.5	5.0-8.0	6.0-7.0	24"	25
Thornless Mesquite					
Quercus virginiana 'Cathedral'	1.0-1.5	7.0-9.0	3.0-4.0	24"	96
Cathedral Live Oak					
Sophora secundiflora	0.75-1.0	3.0-4.0	2.0-3.0	24"	18
Texas Mountain Laurel					
Ulmus parvifolia 'Allee'	1.0-1.5	7.0-9.0	3.0-4.0	24"	73
Allee Elm					

Extra Large Shrubs	Size	Qty	Small Shrubs	Size	Qty
Caesalpinia gilliesii			Callistemon viminalis 'Little John'		
Yellow Bird of Paradise	5 gal. 19		Little John Bottle Brush	5 gal.	511
Caesalpinia mexicana	5 gal. 9		Russelia equisetiformis	5 gal.	103
Mexican Bird of Paradise			Coral Fountain		
Caesalpinia pulcherrima	5 gal. 164		Teucrium chamaedrys	1 gal.	121
Red Bird of Paradise			Germander		
Cordia parvifolia	5 gal. 229		Groundcovers	Size	Qty
Little Leaf Cordia			Eremophila prostrata		
Dodonaea viscosa	5 gal. 286		Outback Sunrise Eremophila	gal.	480
Green Hopseed Bush			Lantana montevidensis		
Tecoma alata 'Orange Jubilee'	15 gal. 312		Purple Trailing Lantana	1 gal.	612
Orange Jubilee			Lantana sp.		
Tecoma Stans	15 gal. 25		'New Gold' Lantana	1 gal.	70
Yellow Bells			Rosmarinus officinalis 'Prostratus'		
Tecoma x 'Bells of Fire'	5 gal. 83		Trailing Rosemary	1 gal.	599
Bells of Fire			Ruellia 'Katie'		
Vauquelinia californica	15 gal. 221		Dwarf Ruellia 'Katie'	1 gal.	91
Arizona Rosewood			Teucrium chamaedrys 'prostratum'	1 gal.	511
Large Shrubs	Size	Qty	Prostrate Germander		
Cassia artemisioides 'Silver'	5 gal. 56		Cacti/ Accents	Size	Qty
Silver Cassia			Aloe hyb. 'Blue Elf'		
Larrea tridentata	5 gal. 18		Blue Elf Aloe	5 gal.	208
Creosote			Bouteloua gracilis		
Leucophyllum frutescens 'Green Cloud'	5 gal. 77		Blonde Ambition	1 gal.	623
Green Cloud Sage			Hesperaloe funifera		
Leucophyllum langmaniae 'Lynn's Legacy'	5 gal. 125		Giant Hesperaloe	5 gal.	43
Lynn's Legacy Sage			Hesperaloe sp. Pink Parade		
Simmondsia Chinensis	15 gal. 20		Pink Parade Hesperaloe	3 gal.	489
Jojoba			Hesperaloe parviflora 'Brakelights'	3 gal.	510
Medium Shrubs	Size	Qty	Brakelights Red Yucca		
Eremophila glabra spp. carnos	5 gal. 238		Hesperaloe parviflora 'Yellow'	5 gal.	618
Winter Blaze			Yellow Yucca		
Eremophila hygrophana Blue Bells	5 gal. 304		Muhlenbergia capillaris	5 gal.	187
Blue Bells			'Regal Mist'		
Justicia spicigera	5 gal. 37		Muhlenbergia lindheimeri	5 gal.	105
Mexican Honeysuckle			'Autumn Glow'		
Leucophyllum frutescens 'Compacta'	5 gal. 387		Muhlenbergia rigens	1 gal.	191
Compact Texas Sage			Deer Grass	1 gal.	216
Leucophyllum zygophyllum	5 gal. 75		Muhlenbergia rigida 'Nashville'	1 gal.	216
Cimarron Sage			Purple Muhly		
Nerium oleander 'Petite Pink'	5 gal. 16		Opuntia santa rita	5 gal.	309
Petite Pink Oleander			Purple Prickly Pear		
Rosmarinus officinalis	5 gal. 90		Opuntia sp. Kelly's Choice	5 gal.	221
Rosemary			Kelly's Choice Prickly Pear		
Ruellia peninsularis	5 gal. 183		Yucca pallida	5 gal.	561
Desert Ruellia			Pale Leaf Yucca		
Simmondsia Chinensis 'Vista'	5 gal. 232		Inerts	Qty	
Compact Jojoba			No Decomposed Granite	367,508 S.F.	
			Stabilized DG	11,847 S.F.	
			Cobble	40,744 S.F.	
			Midiron Sod	89,714 S.F.	

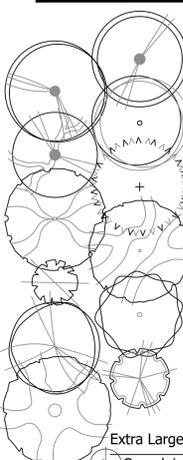



FINAL SITE PLAN
HAVEN AT HAWES
SE CORNER HAWES AND EAST MESQUITE ROAD
CITY OF MESA, ARIZONA
SHEET TITLE: PLANTING PLAN

ASHTON WOODS
 310 E. RIO SALADO PARKWAY
 TEMPE, ARIZONA 85281
 OFFICE: 480-530-0077
 WEB: ABLASTUDIO.COM

ABLA
 310 E. RIO SALADO PARKWAY
 TEMPE, ARIZONA 85281
 OFFICE: 480-530-0077
 WEB: ABLASTUDIO.COM




DATE: 02-05-2026
 ISSUED FOR: 4th Review
 DRAWN BY: DCR, AR, AS
 CHECKED BY: MP
 PERMIT NUMBER:
 ABLA PROJECT NUMBER:
 86-130-25

 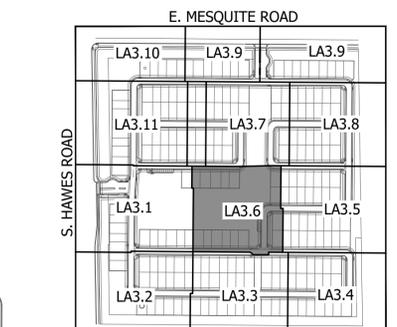

KEY MAP NOT TO SCALE




I:\SERVER\ABLA\Projects\Ashton Woods\Hawes & Mesquite\Landscapes\Design Review_Prelim\03-Planting_H&M.dwg

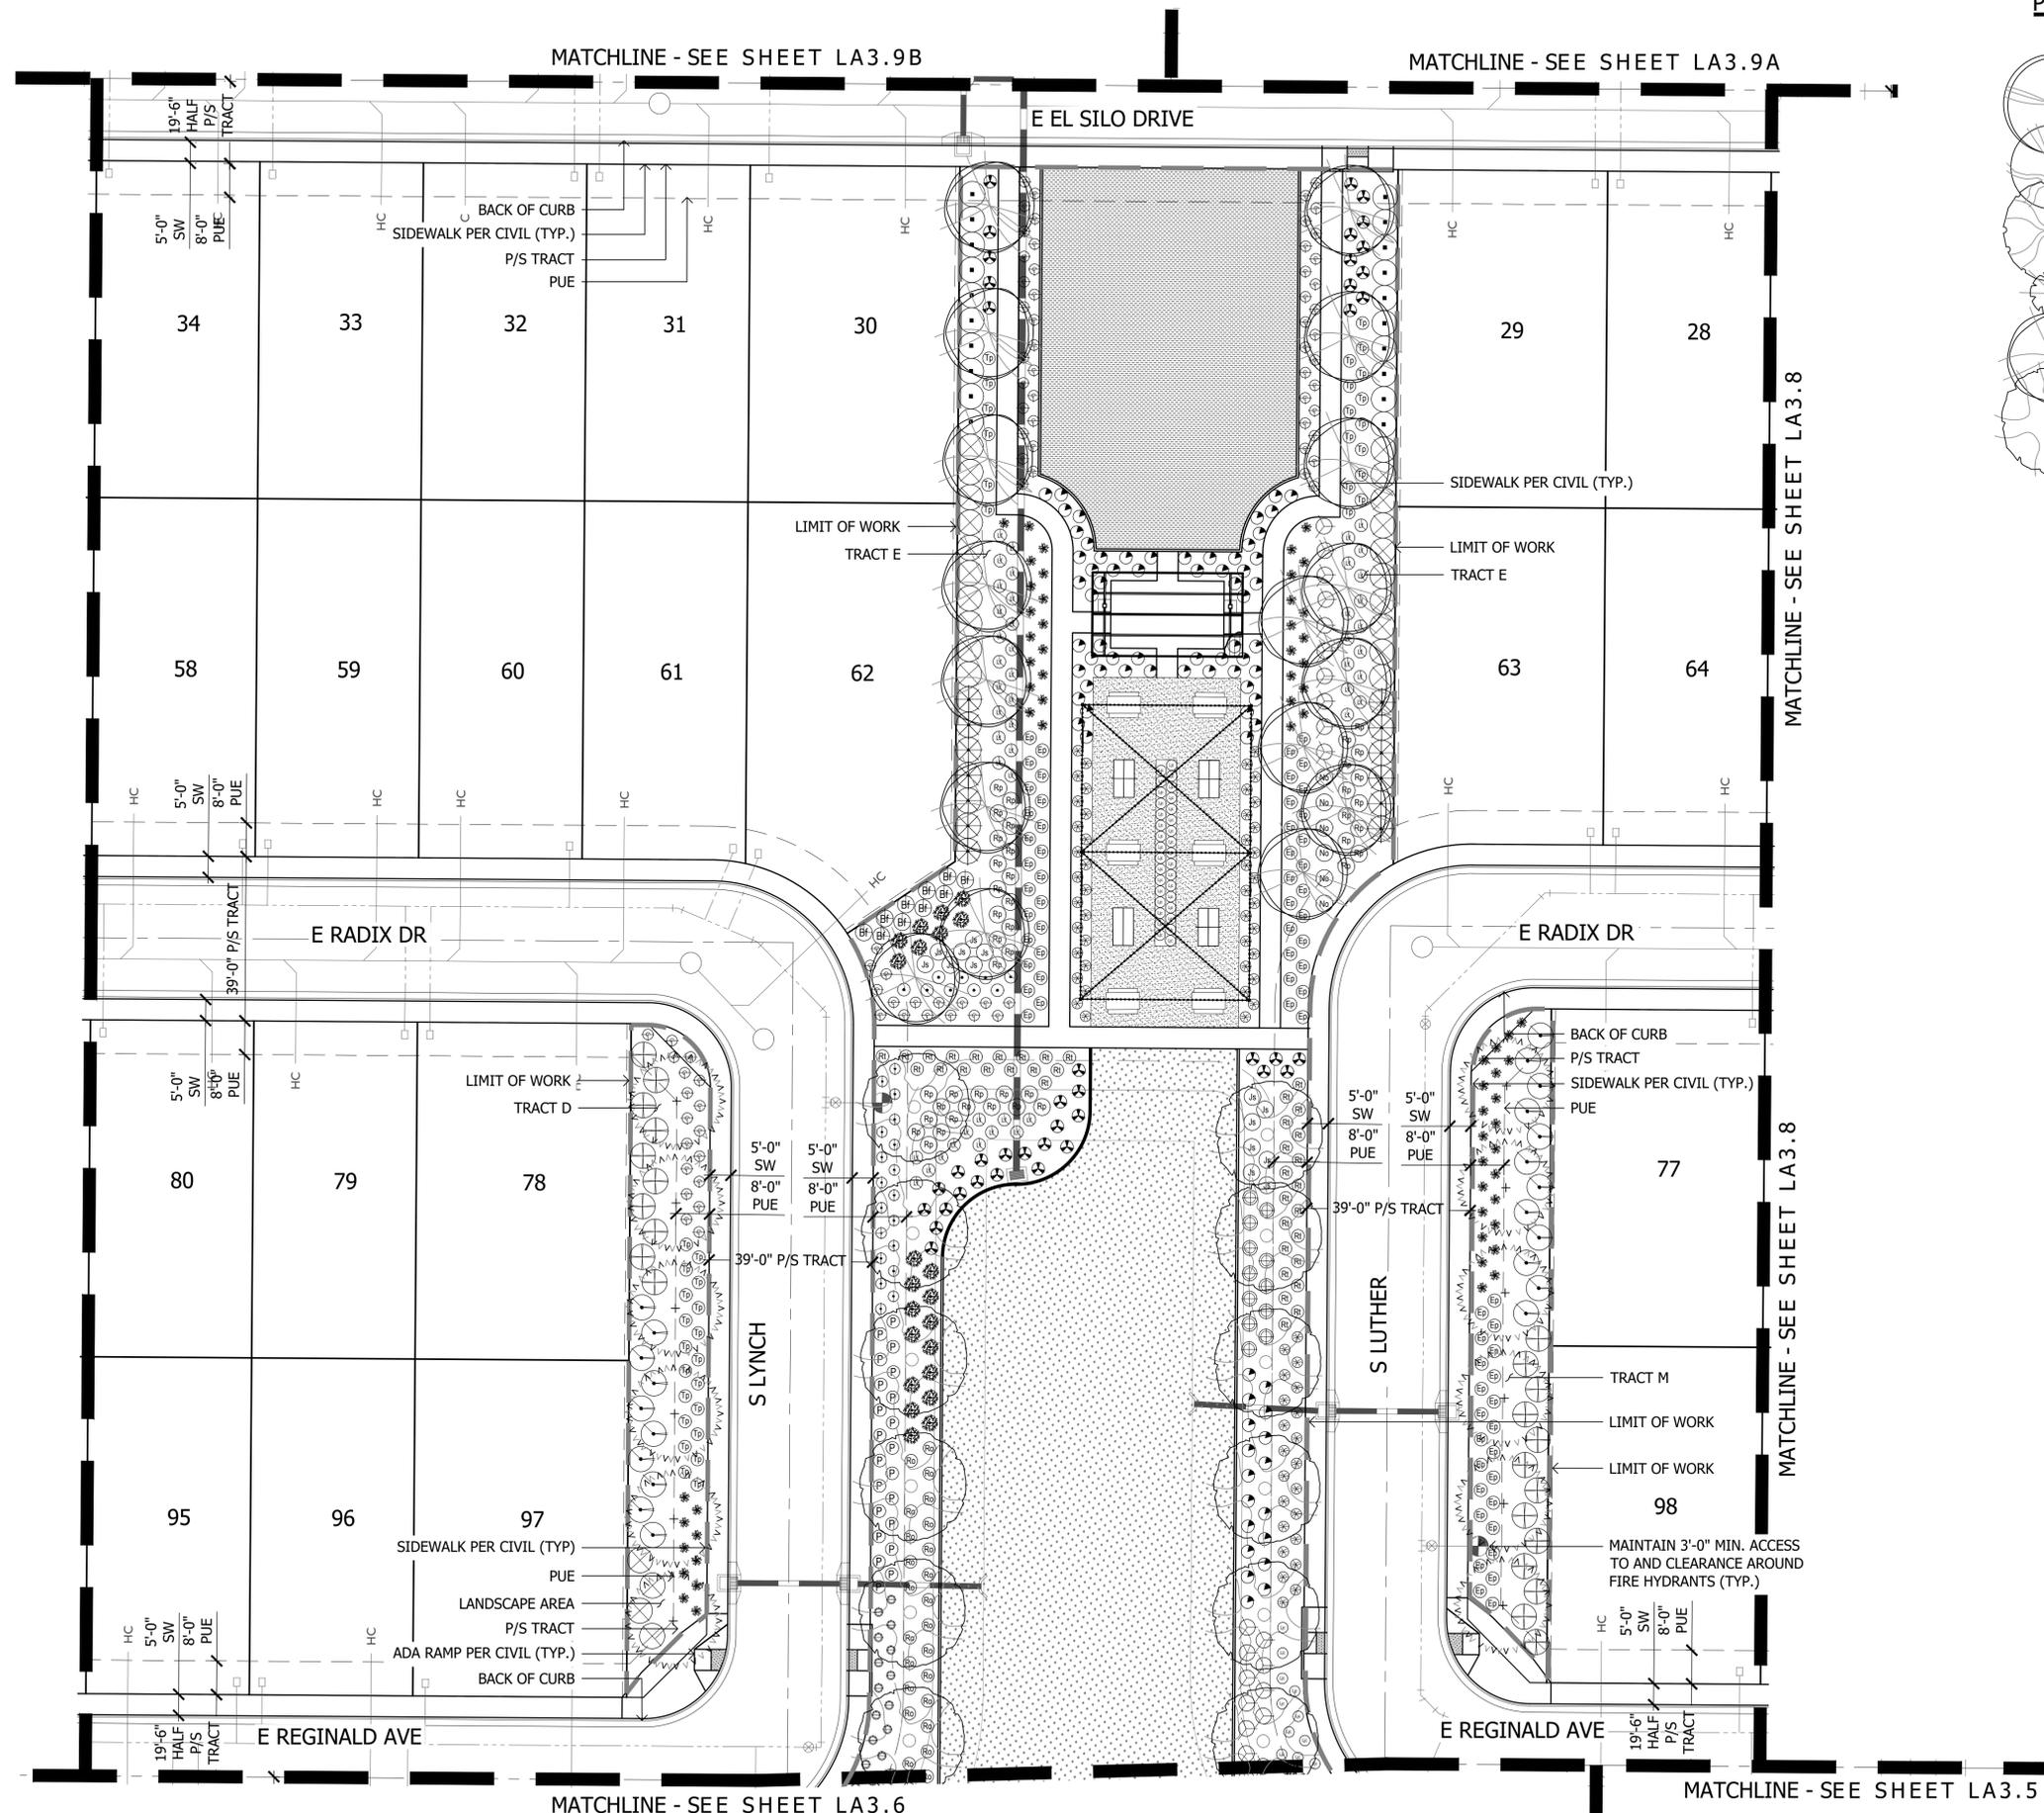

Plant Materials Legend


Tree	Cal (in.)	Height (Ft.)	Width (Ft.)	Box (in.)	Qty
Acacia aneura	0.75-1.25	5.0-7.0	2.0-3.0	24"	24
Mulga Acacia					
Chilopsis linearis	1.0-1.5	5.0-7.0	3.0-4.0	24"	14
Desert Willow					
Chitalpa tashkentensis	1.0-1.5	5.0-7.0	3.0-4.0	24"	46
Chitalpa					
Ebenopsis ebano	1.0-1.5	5.0-7.0	3.0-4.0	24"	94
Texas Ebony					
Olea europaea 'Wilsonii'	Multi	6.0-8.0	3.0-5.0	24"	77
Wilsonii Olive					
Parkinsonia praecox	1.0-1.5	5.0-7.0	3.0-4.0	24"	76
Palo Brea					
Pistacia chinensis	1.0-1.5	7.0-9.0	2.5-3.5	24"	48
Chinese Pistache					
Pistacia lentiscus	1.0-1.5	7.0-9.0	2.5-3.5	24"	4
Mastic Tree					
Prosopis hybrid	1.25-1.5	5.0-8.0	6.0-7.0	24"	25
Thornless Mesquite					
Quercus virginiana 'Cathedral'	1.0-1.5	7.0-9.0	3.0-4.0	24"	96
Cathedral Live Oak					
Sophora secundiflora	0.75-1.0	3.0-4.0	2.0-3.0	24"	18
Texas Mountain Laurel					
Ulmus parvifolia 'Allee'	1.0-1.5	7.0-9.0	3.0-4.0	24"	73
Allee Elm					

Extra Large Shrubs	Size	Qty	Small Shrubs	Size	Qty
Caesalpinia gilliesii	5 gal.	19	Callistemon viminalis 'Little John'	5 gal.	511
Yellow Bird of Paradise	5 gal.	9	Little John Bottle Brush	5 gal.	103
Caesalpinia mexicana	5 gal.	164	Russelia equisetiformis	5 gal.	121
Mexican Bird of Paradise	5 gal.	229	Teucrium chamaedrys	1 gal.	480
Caesalpinia pulcherrima	5 gal.	286	Germander	1 gal.	612
Red Bird of Paradise	5 gal.	312	Groundcovers	Size	Qty
Cordia parvifolia	5 gal.	25	Eremophila prostrata	5 gal.	480
Little Leaf Cordia	5 gal.	83	Outback Sunrise Eremophila	5 gal.	612
Dodonaea viscosa	5 gal.	221	Lantana montevidensis	1 gal.	70
Green Hopseed Bush	5 gal.	56	Purple Trailing Lantana	1 gal.	599
Tecoma alata 'Orange Jubilee'	15 gal.	18	Lantana sp.	1 gal.	91
Orange Jubilee	15 gal.	208	'New Gold' Lantana	1 gal.	511
Tecoma Stans	15 gal.	208	Yellow Bells	1 gal.	208
Tecoma x 'Bells of Fire'	5 gal.	208	'Yellow Bells'	1 gal.	208
Bells of Fire	5 gal.	208	Vauquelinia californica	1 gal.	208
Vauquelinia californica	15 gal.	208	Arizona Rosewood	1 gal.	208
Arizona Rosewood	15 gal.	208	Large Shrubs	Size	Qty
Large Shrubs	Size	Qty	Cassia artemisioides 'Silver'	5 gal.	208
Cassia artemisioides 'Silver'	5 gal.	208	Silver Cassia	5 gal.	208
Silver Cassia	5 gal.	208	Larrea tridentata	5 gal.	208
Larrea tridentata	5 gal.	208	Creosote	5 gal.	208
Creosote	5 gal.	208	Leucophyllum frutescens 'Green Cloud'	5 gal.	208
Leucophyllum frutescens 'Green Cloud'	5 gal.	208	Green Cloud Sage	5 gal.	208
Green Cloud Sage	5 gal.	208	Leucophyllum langmaniae 'Lynn's Legacy'	5 gal.	208
Leucophyllum langmaniae 'Lynn's Legacy'	5 gal.	208	Lynn's Legacy Sage	5 gal.	208
Lynn's Legacy Sage	5 gal.	208	Simmondsia Chinensis	15 gal.	20
Simmondsia Chinensis	15 gal.	20	Jojoba	15 gal.	20
Jojoba	15 gal.	20	Medium Shrubs	Size	Qty
Medium Shrubs	Size	Qty	Eremophila glabra spp. carnos	5 gal.	238
Eremophila glabra spp. carnos	5 gal.	238	Winter Blaze	5 gal.	238
Winter Blaze	5 gal.	238	Eremophila hygrophana Blue Bells	5 gal.	304
Eremophila hygrophana Blue Bells	5 gal.	304	Blue Bells	5 gal.	304
Blue Bells	5 gal.	304	Justicia spicigera	5 gal.	37
Justicia spicigera	5 gal.	37	Mexican Honeysuckle	5 gal.	37
Mexican Honeysuckle	5 gal.	37	Leucophyllum frutescens 'Compacta'	5 gal.	387
Leucophyllum frutescens 'Compacta'	5 gal.	387	Compact Texas Sage	5 gal.	387
Compact Texas Sage	5 gal.	387	Leucophyllum zygophyllum	5 gal.	75
Leucophyllum zygophyllum	5 gal.	75	Cimarron Sage	5 gal.	75
Cimarron Sage	5 gal.	75	Nerium oleander 'Petite Pink'	5 gal.	16
Nerium oleander 'Petite Pink'	5 gal.	16	Petite Pink Oleander	5 gal.	16
Petite Pink Oleander	5 gal.	16	Rosmarinus officinalis	5 gal.	90
Rosmarinus officinalis	5 gal.	90	Rosemary	5 gal.	90
Rosemary	5 gal.	90	Ruellia peninsularis	5 gal.	183
Ruellia peninsularis	5 gal.	183	Desert Ruellia	5 gal.	183
Desert Ruellia	5 gal.	183	Simmondsia Chinensis 'Vista'	5 gal.	232
Simmondsia Chinensis 'Vista'	5 gal.	232	Compact Jojoba	5 gal.	232
Compact Jojoba	5 gal.	232	Inerts	Qty	
Inerts	Qty		No Decomposed Granite	367,508 S.F.	
No Decomposed Granite	367,508 S.F.		Stabilized DG	11,847 S.F.	
Stabilized DG	11,847 S.F.		Cobble	40,744 S.F.	
Cobble	40,744 S.F.		Midiron Sod	89,714 S.F.	
Midiron Sod	89,714 S.F.				

 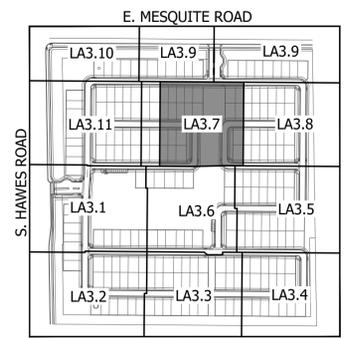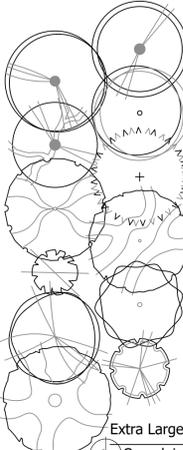

KEY MAP

NOT TO SCALE

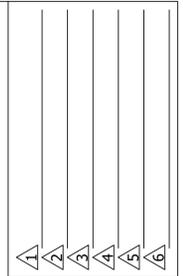

FINAL SITE PLAN
 HAVEN AT HAWES
 SE CORNER HAWES AND EAST MESQUITE ROAD
 CITY OF MESA, ARIZONA
 SHEET TITLE: PLANTING PLAN




ABLA
 310 E. RIO SALADO PARKWAY
 TEMPE, ARIZONA 85281
 OFFICE: 480-530-0077
 WEB: ABLASTUDIO.COM



© Copyright 2025 ABLA, LLC.
 DATE: 02-05-2026
 ISSUED FOR: 4th Review
 DRAWN BY: DCR, AR, AS
 CHECKED BY: MP
 PERMIT NUMBER:
 ABLA PROJECT NUMBER:
 86-130-25

I:\SERVER\ABLA\Projects\Ashton Woods\Hawes & Mesquite\Landscapes\Design Review_Pre-Plan\03-Planting_H&M.dwg

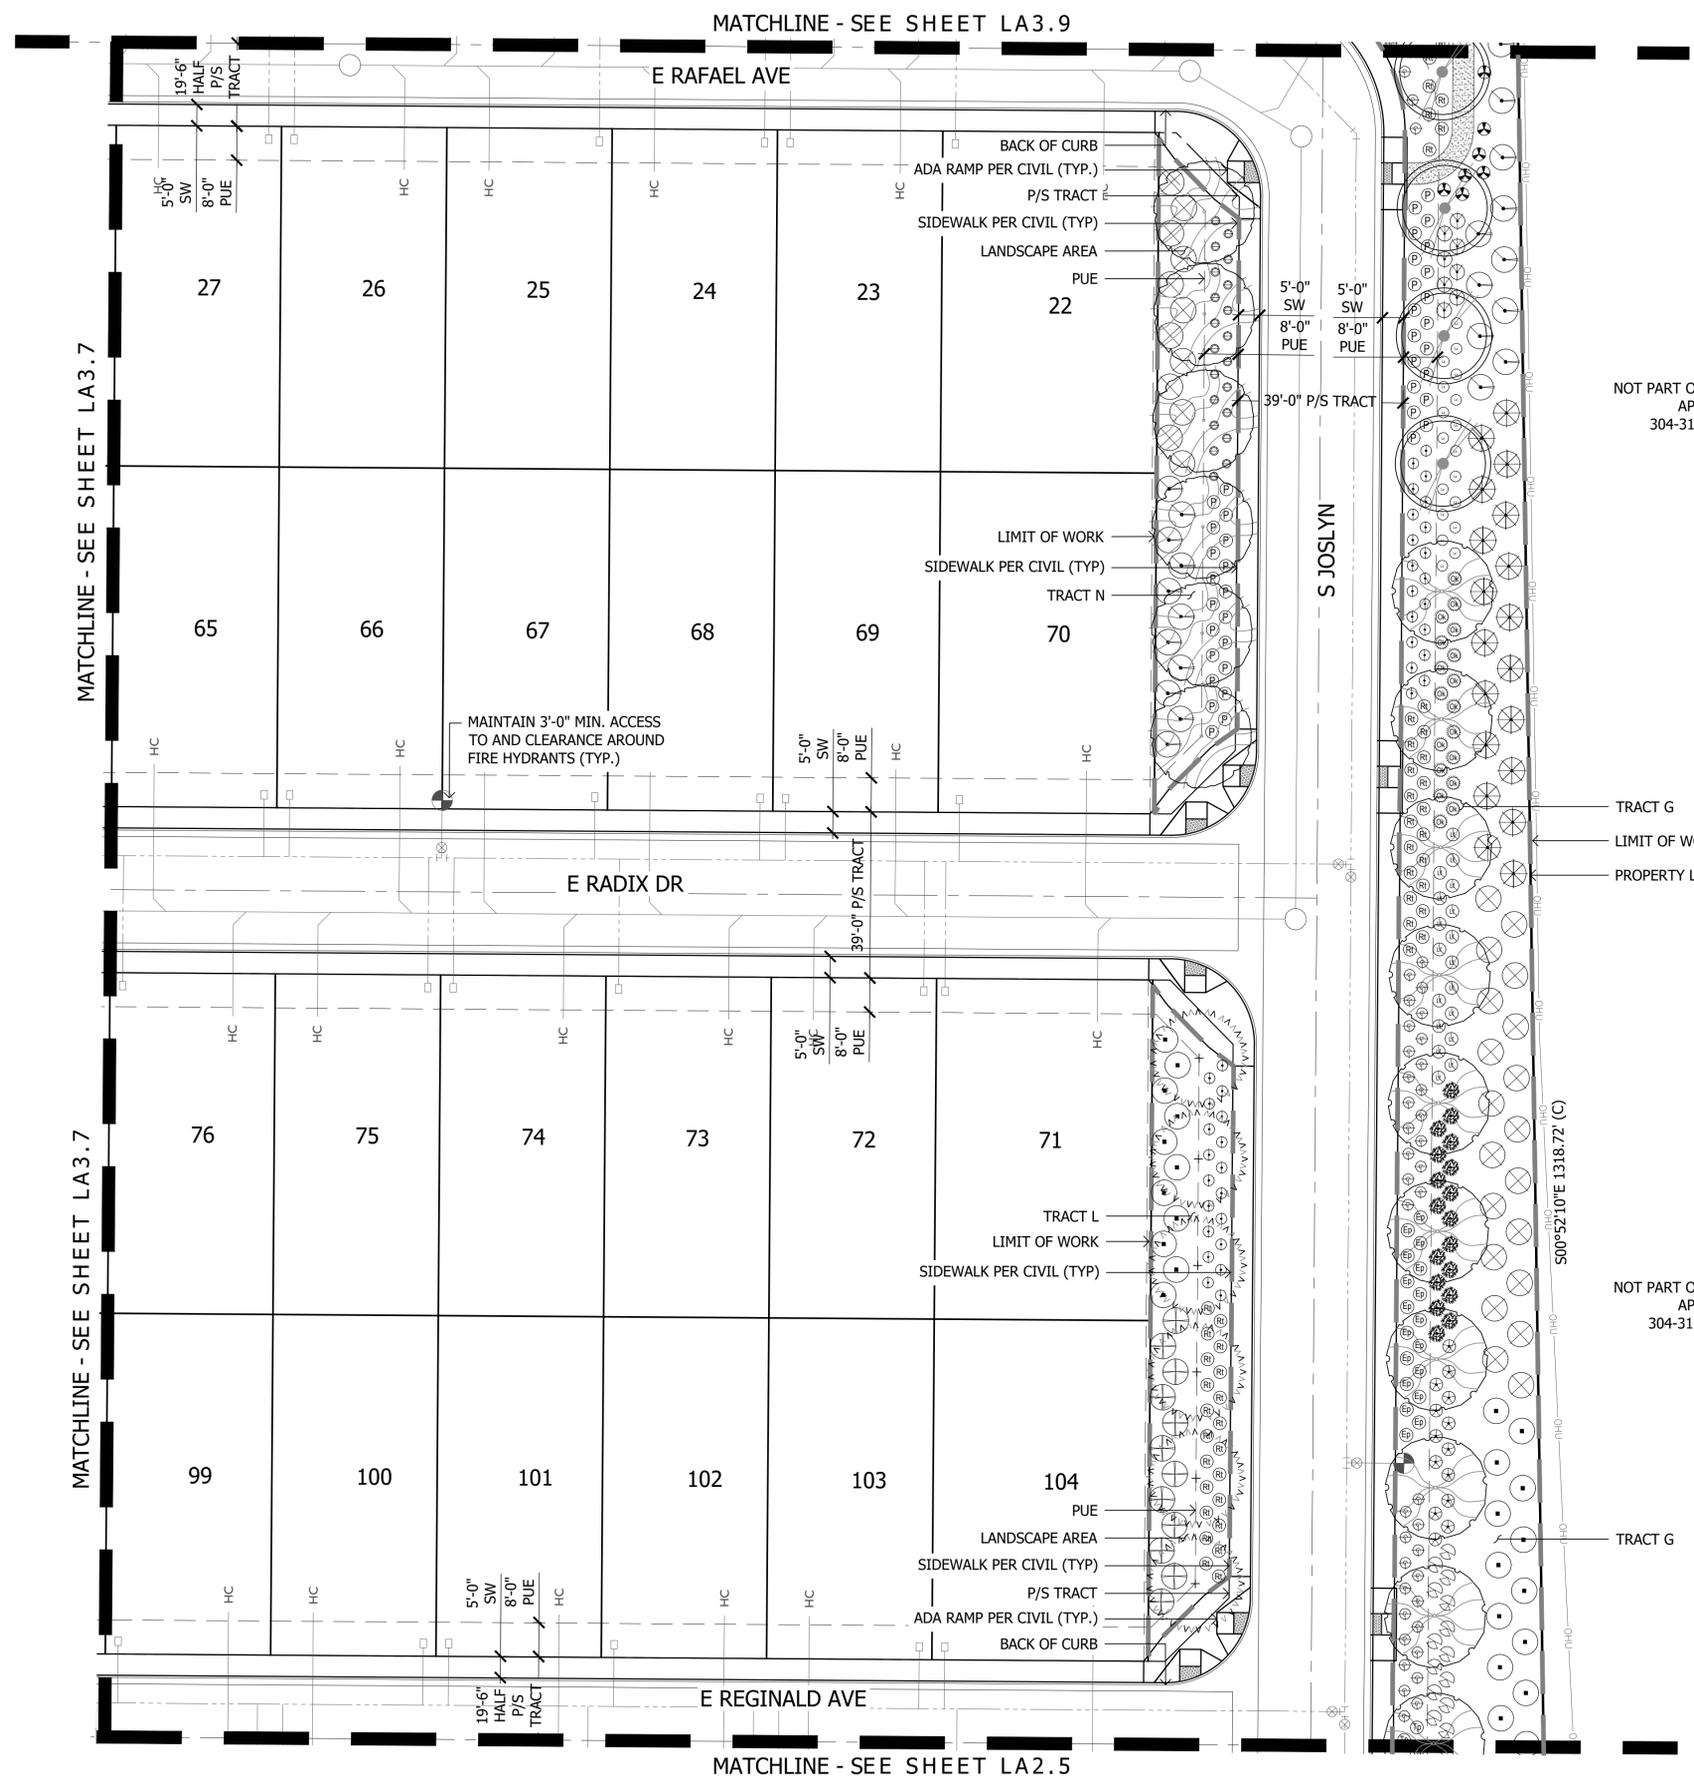

Plant Materials Legend



Tree	Cal (in.)	Height (Ft.)	Width (Ft.)	Box (in.)	Qty
Acacia aneura	0.75-1.25	5.0-7.0	2.0-3.0	24"	24
Mulga Acacia					
Chilopsis linearis	1.0-1.5	5.0-7.0	3.0-4.0	24"	14
Desert Willow					
Chitalpa tashkentensis	1.0-1.5	5.0-7.0	3.0-4.0	24"	46
Chitalpa					
Ebenopsis ebano	1.0-1.5	5.0-7.0	3.0-4.0	24"	94
Texas Ebony					
Olea europaea 'Wilsonii'	Multi	6.0-8.0	3.0-5.0	24"	77
Wilsonii Olive					
Parkinsonia praecox	1.0-1.5	5.0-7.0	3.0-4.0	24"	76
Palo Brea					
Pistacia chinensis	1.0-1.5	7.0-9.0	2.5-3.5	24"	48
Chinese Pistache					
Pistacia lentiscus	1.0-1.5	7.0-9.0	2.5-3.5	24"	4
Mastic Tree					
Prosopis hybrid	1.25-1.5	5.0-8.0	6.0-7.0	24"	25
Thornless Mesquite					
Quercus virginiana 'Cathedral'	1.0-1.5	7.0-9.0	3.0-4.0	24"	96
Cathedral Live Oak					
Sophora secundiflora	0.75-1.0	3.0-4.0	2.0-3.0	24"	18
Texas Mountain Laurel					
Ulmus parvifolia 'Allee'	1.0-1.5	7.0-9.0	3.0-4.0	24"	73
Allee Elm					

Extra Large Shrubs	Size	Qty	Small Shrubs	Size	Qty
Caesalpinia gilliesii	5 gal.	19	Callistemon viminalis 'Little John'	5 gal.	511
Yellow Bird of Paradise	5 gal.	19	Little John Bottle Brush	5 gal.	103
Caesalpinia mexicana	5 gal.	9	Russelia equisetiformis	5 gal.	121
Mexican Bird of Paradise	5 gal.	9	Coral Fountain	5 gal.	121
Caesalpinia pulcherrima	5 gal.	164	Teucrium chamaedrys	1 gal.	121
Red Bird of Paradise	5 gal.	164	Germander	1 gal.	121
Cordia parvifolia	5 gal.	229	Groundcovers	Size	Qty
Little Leaf Cordia	5 gal.	229	Eremophila prostrata	1 gal.	480
Dodonaea viscosa	5 gal.	286	Outback Sunrise Eremophila	1 gal.	480
Green Hopseed Bush	5 gal.	286	Lantana montevidensis	1 gal.	612
Tecoma alata 'Orange Jubilee'	15 gal.	312	Purple Trailing Lantana	1 gal.	612
Orange Jubilee	15 gal.	312	Lantana sp.	1 gal.	70
Tecoma Stans	15 gal.	25	'New Gold' Lantana	1 gal.	70
Yellow Bells	5 gal.	83	Rosmarinus officinalis 'Prostratus'	1 gal.	599
Tecoma x 'Bells of Fire'	5 gal.	83	Trailing Rosemary	1 gal.	599
Bells of Fire	5 gal.	83	Ruellia 'Katie'	1 gal.	91
Vauquelinia californica	15 gal.	221	Dwarf Ruellia 'Katie'	1 gal.	91
Arizona Rosewood	15 gal.	221	Teucrium chamaedrys 'prostratum'	1 gal.	511
Large Shrubs	Size	Qty	Prostrate Germander	1 gal.	511
Cassia artemisioides 'Silver'	5 gal.	56	Cacti/ Accents	Size	Qty
Silver Cassia	5 gal.	56	Aloe hyb. 'Blue Elf'	5 gal.	208
Larrea tridentata	5 gal.	18	Blue Elf Aloe	5 gal.	208
Creosote	5 gal.	18	Bouteloua gracilis	1 gal.	623
Leucophyllum frutescens 'Green Cloud'	5 gal.	77	Blonde Ambition	1 gal.	623
Green Cloud Sage	5 gal.	77	Hesperaloe funifera	5 gal.	43
Leucophyllum langmaniae 'Lynn's Legacy'	5 gal.	125	Giant Hesperaloe	5 gal.	43
Lynn's Legacy Sage	5 gal.	125	Hesperaloe sp. Pink Parade	3 gal.	489
Simmondsia Chinensis	15 gal.	20	Pink Parade Hesperaloe	3 gal.	489
Jojoba	15 gal.	20	Hesperaloe parviflora 'Brakelights'	3 gal.	510
Medium Shrubs	Size	Qty	Brakelights Red Yucca	3 gal.	510
Eremophila glabra spp. carnos	5 gal.	238	Hesperaloe parviflora 'Yellow'	5 gal.	618
Winter Blaze	5 gal.	238	Yellow Yucca	5 gal.	618
Eremophila hygrophana Blue Bells	5 gal.	304	Muhlenbergia capillaris	5 gal.	187
Blue Bells	5 gal.	304	'Regal Mist'	5 gal.	187
Justicia spicigera	5 gal.	37	Muhlenbergia lindheimeri	5 gal.	105
Mexican Honeysuckle	5 gal.	37	'Autumn Glow'	5 gal.	105
Leucophyllum frutescens 'Compacta'	5 gal.	387	Muhlenbergia rigens	1 gal.	191
Compact Texas Sage	5 gal.	387	Deer Grass	1 gal.	191
Leucophyllum zygophyllum	5 gal.	75	Muhlenbergia rigida 'Nashville'	1 gal.	216
Cimarron Sage	5 gal.	75	Purple Muhly	1 gal.	216
Nerium oleander 'Petite Pink'	5 gal.	16	Opuntia santa rita	5 gal.	309
Petite Pink Oleander	5 gal.	16	Purple Prickly Pear	5 gal.	309
Rosmarinus officinalis	5 gal.	90	Opuntia sp. Kelly's Choice	5 gal.	221
Rosemary	5 gal.	90	Kelly's Choice Prickly Pear	5 gal.	221
Ruellia peninsularis	5 gal.	183	Yucca pallida	5 gal.	561
Desert Ruellia	5 gal.	183	Pale Leaf Yucca	5 gal.	561
Ruellia peninsularis	5 gal.	183	Inerts	Qty	
Desert Ruellia	5 gal.	183	No Decomposed Granite	367,508 S.F.	
Simmondsia Chinensis 'Vista'	5 gal.	232	Stabilized DG	11,847 S.F.	
Compact Jojoba	5 gal.	232	Cobble	40,744 S.F.	
			Midiron Sod	89,714 S.F.	

NOT PART OF RESERVE
APN
304-31-014L

TRACT G
LIMIT OF WORK
PROPERTY LINE

NOT PART OF RESERVE
APN
304-31-014M

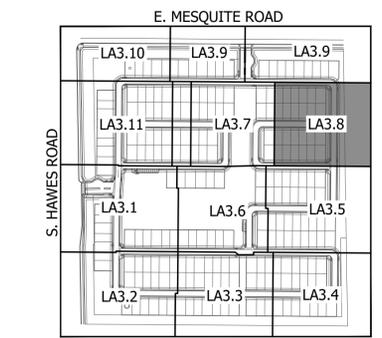 



FINAL SITE PLAN
HAVEN AT HAWES
SE CORNER HAWES AND EAST MESQUITE ROAD
CITY OF MESA, ARIZONA
SHEET TITLE: PLANTING PLAN



ABLA
310 E. RIO SALADO PARKWAY
TEMPE, ARIZONA 85281
OFFICE: 480-530-0077
WEB: ABLASTUDIO.COM




DATE: 02-05-2026
ISSUED FOR: 4th Review
DRAWN BY: DCR, AR, AS
CHECKED BY: MP
PERMIT NUMBER:
ABLA PROJECT NUMBER:
86-130-25

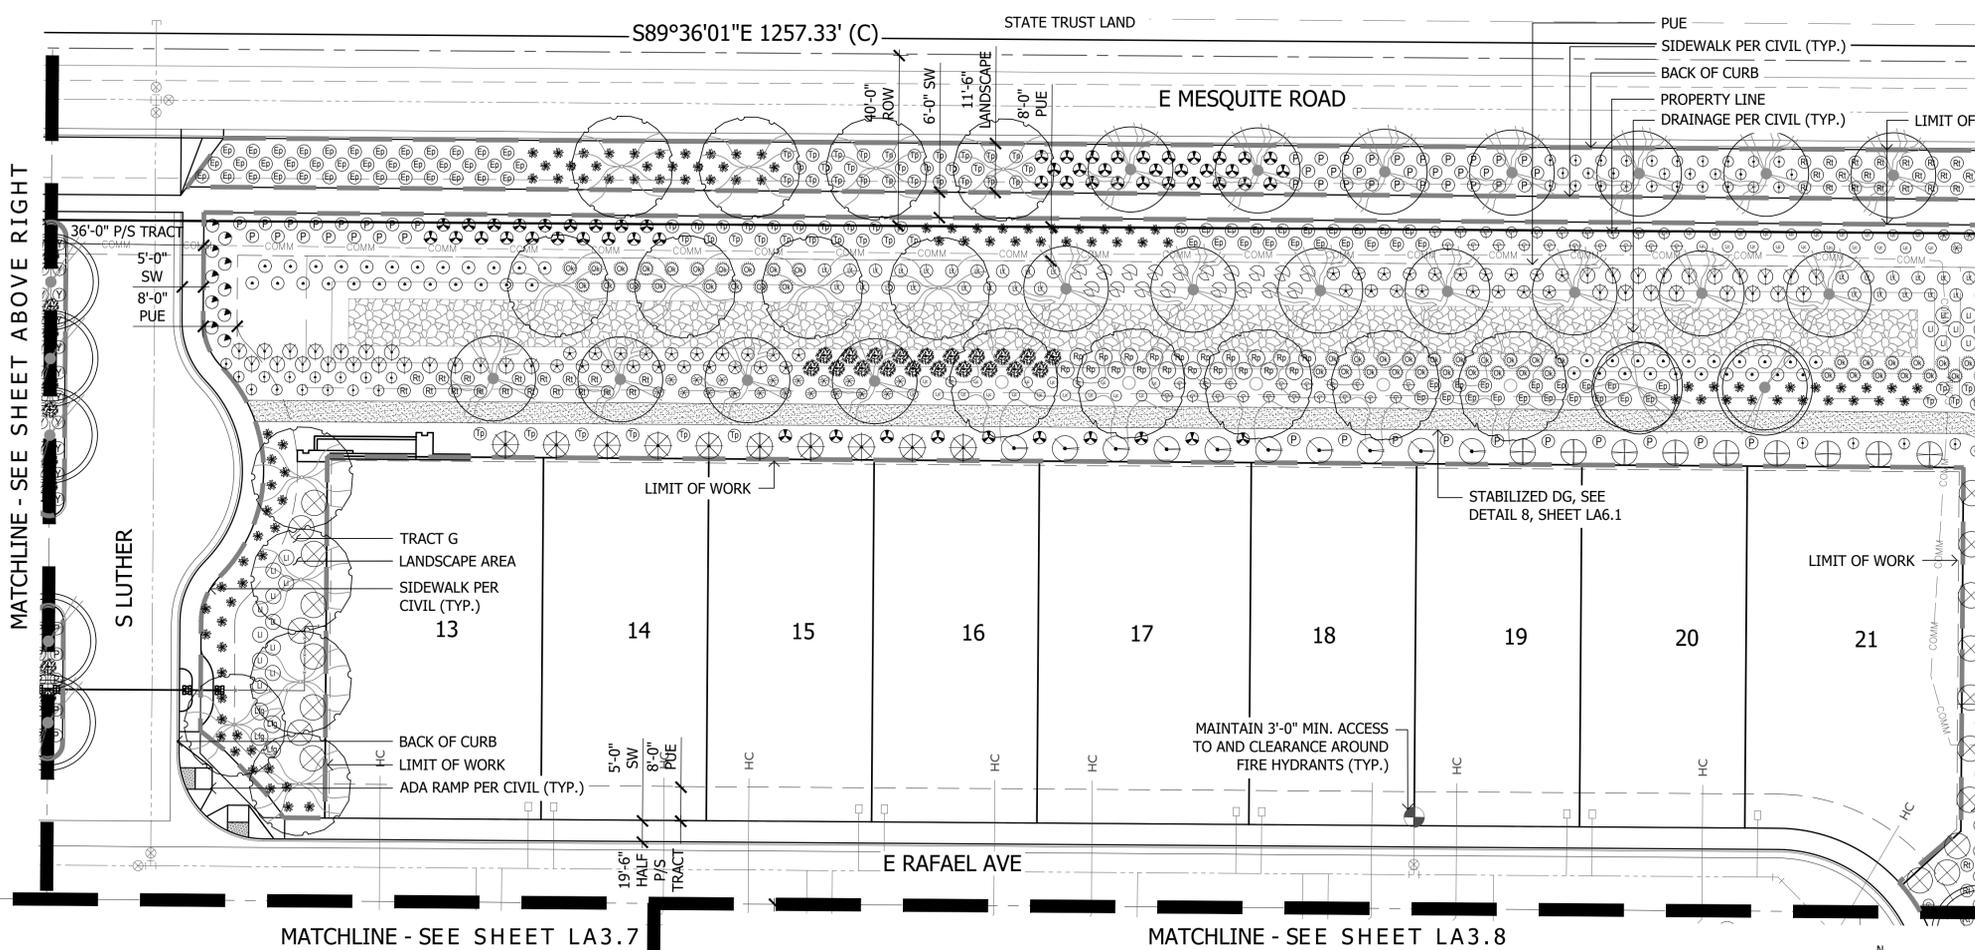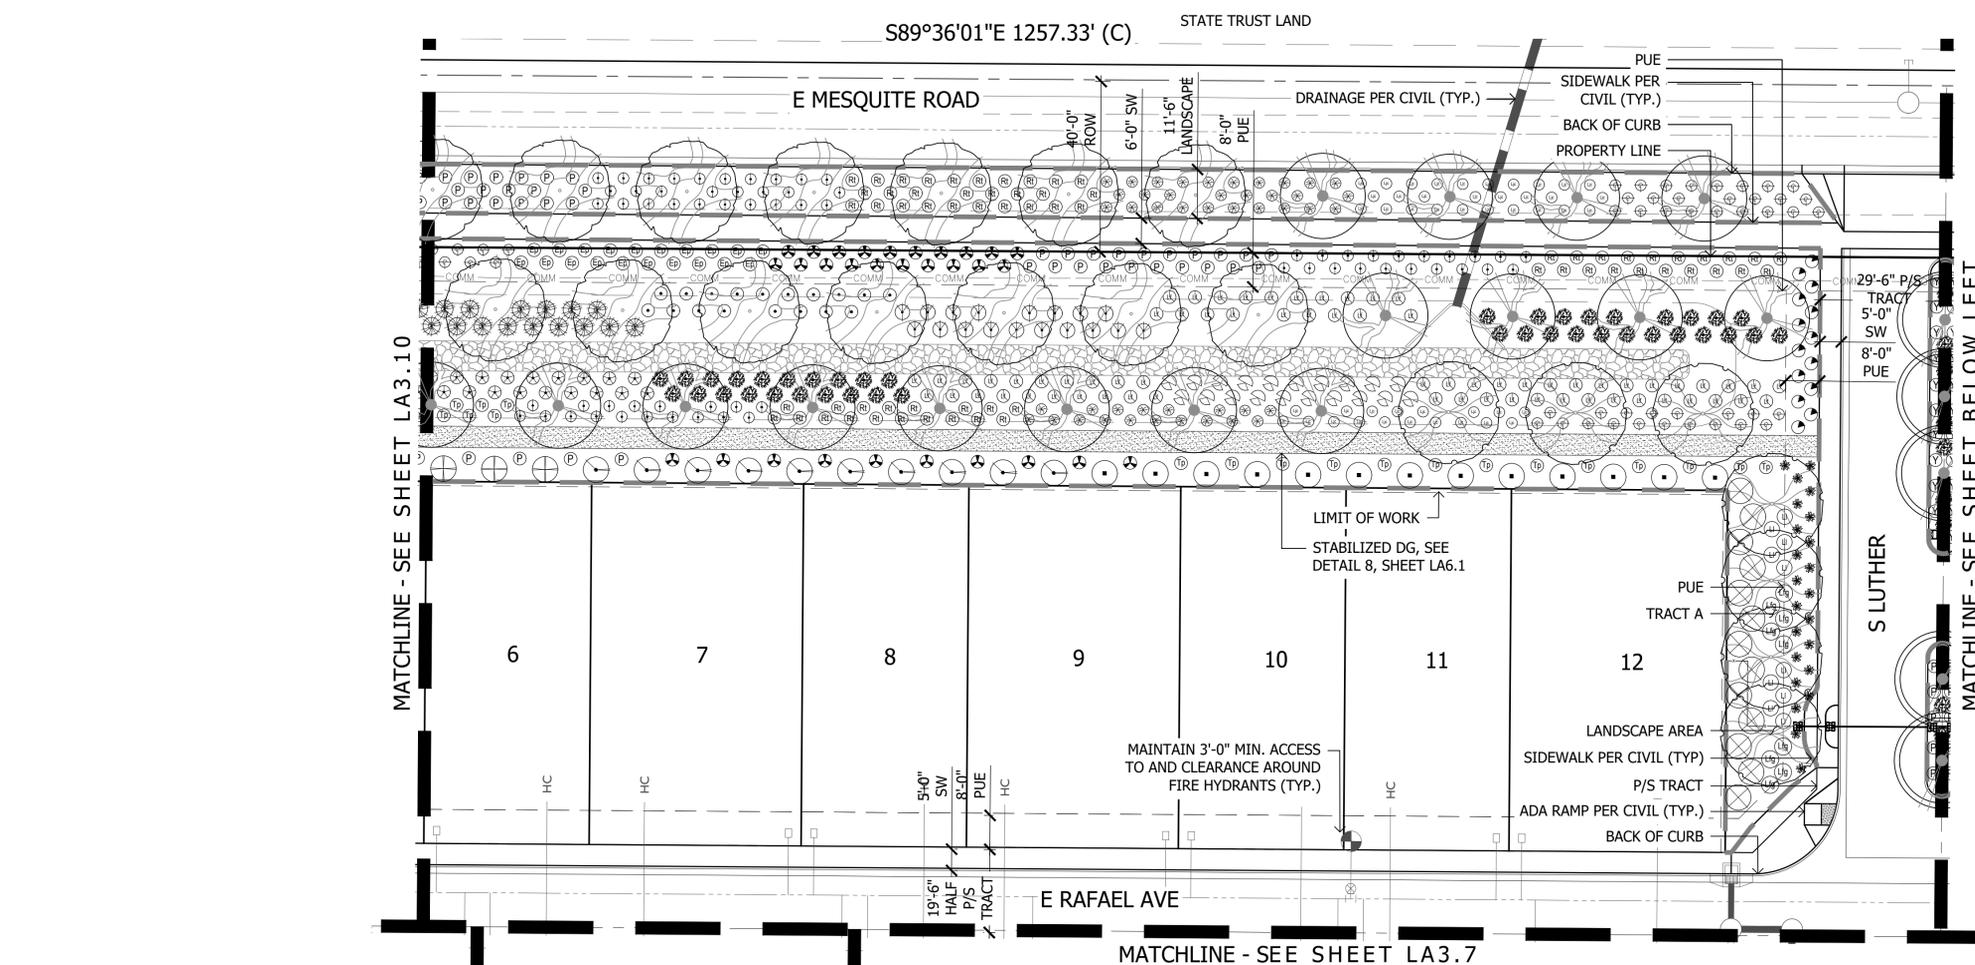

Plant Materials Legend

Tree	Cal (in.)	Height (Ft.)	Width (Ft.)	Box (in.)	Qty
Acacia aneura	0.75-1.25	5.0-7.0	2.0-3.0	24"	24
Mulga Acacia					
Chilopsis linearis	1.0-1.5	5.0-7.0	3.0-4.0	24"	14
Desert Willow					
Chitalpa tashkentensis	1.0-1.5	5.0-7.0	3.0-4.0	24"	46
Chitalpa					
Ebenopsis ebano	1.0-1.5	5.0-7.0	3.0-4.0	24"	94
Texas Ebony					
Olea europaea 'Wilsonii'	Multi	6.0-8.0	3.0-5.0	24"	77
Wilsonii Olive					
Parkinsonia praecox	1.0-1.5	5.0-7.0	3.0-4.0	24"	76
Palo Brea					
Pistacia chinensis	1.0-1.5	7.0-9.0	2.5-3.5	24"	48
Chinese Pistache					
Pistacia lentiscus	1.0-1.5	7.0-9.0	2.5-3.5	24"	4
Mastic Tree					
Prosopis hybrid	1.25-1.5	5.0-8.0	6.0-7.0	24"	25
Thornless Mesquite					
Quercus virginiana 'Cathedral'	1.0-1.5	7.0-9.0	3.0-4.0	24"	96
Cathedral Live Oak					
Sophora secundiflora	0.75-1.0	3.0-4.0	2.0-3.0	24"	18
Texas Mountain Laurel					
Ulmus parvifolia 'Allee'	1.0-1.5	7.0-9.0	3.0-4.0	24"	73
Allee Elm					

Extra Large Shrubs	Size	Qty	Small Shrubs	Size	Qty
Caesalpinia gilliesii			Callistemon viminalis 'Little John'		
Yellow Bird of Paradise	5 gal.	19	Little John Bottle Brush	5 gal.	511
Caesalpinia mexicana	5 gal.	9	Russelia equisetiformis		103
Mexican Bird of Paradise	5 gal.	9	Teucrium chamaedrys	1 gal.	121
Caesalpinia pulcherrima	5 gal.	164	Germander		
Red Bird of Paradise	5 gal.	164	Groundcovers	Size	Qty
Cordia parvifolia	5 gal.	229	Eremophila prostrata		480
Little Leaf Cordia			Outback Sunrise Eremophila	gal.	
Dodonaea viscosa	5 gal.	286	Lantana montevidensis		612
Green Hopseed Bush	5 gal.	286	Purple Trailing Lantana	1 gal.	70
Tecoma alata 'Orange Jubilee'	15 gal.	312	Lantana sp.		599
Orange Jubilee			'New Gold' Lantana	1 gal.	91
Tecoma Stans	15 gal.	25	'Yellow Bells'		511
Yellow Bells			Teucrium chamaedrys 'prostratum'	1 gal.	511
Tecoma x 'Bells of Fire'	5 gal.	83	Prostrate Germander		
Vauquelinia californica	15 gal.	221	Cacti/ Accents	Size	Qty
Arizona Rosewood	15 gal.	221	Aloe hyb. 'Blue Elf'		208
Large Shrubs	Size	Qty	Blue Elf Aloe	5 gal.	208
Cassia artemisioides 'Silver'	5 gal.	56	Bouteloua gracilis		623
Silver Cassia			Blonde Ambition	1 gal.	623
Larrea tridentata	5 gal.	18	Hesperaloe funifera		43
Creosote			Giant Hesperaloe	5 gal.	43
Leucophyllum frutescens 'Green Cloud'	5 gal.	77	Hesperaloe sp. Pink Parade		489
Green Cloud Sage			Pink Parade Hesperaloe	3 gal.	489
Leucophyllum langmaniae 'Lynn's Legacy'	5 gal.	125	Hesperaloe parviflora 'Brakelights'	3 gal.	510
Lynn's Legacy Sage			Brakelights Red Yucca		618
Simmondsia Chinensis	15 gal.	20	Hesperaloe parviflora 'Yellow'	5 gal.	618
Jojoba			Yellow Yucca		187
Medium Shrubs	Size	Qty	Muhlenbergia capillaris	5 gal.	187
Eremophila glabra spp. carnososa	5 gal.	238	'Regal Mist'		105
Winter Blaze			Muhlenbergia lindheimeri	5 gal.	105
Eremophila hygrophana Blue Bells	5 gal.	304	'Autumn Glow'		191
Blue Bells			Muhlenbergia rigens	1 gal.	191
Justicia spicigera	5 gal.	37	Deer Grass		216
Mexican Honeysuckle			Muhlenbergia rigida 'Nashville'	1 gal.	216
Leucophyllum frutescens 'Compacta'	5 gal.	387	Purple Muhly		309
Compact Texas Sage			Opuntia santa rita	5 gal.	309
Leucophyllum zygophyllum	5 gal.	75	Purple Prickly Pear		221
Cimarron Sage			Opuntia sp. Kelly's Choice	5 gal.	221
Nerium oleander 'Petite Pink'	5 gal.	16	Kelly's Choice Prickly Pear		561
Petite Pink Oleander			Yucca pallida	5 gal.	561
Rosmarinus officinalis	5 gal.	90	Pale Leaf Yucca		
Rosemary			Inerts	Qty	
Ruellia peninsularis	5 gal.	183	No Decomposed Granite	367,508 S.F.	
Desert Ruellia			Stabilized DG	11,847 S.F.	
Simmondsia Chinensis 'Vista'	5 gal.	232	Cobble	40,744 S.F.	
Compact Jojoba			Midiron Sod	89,714 S.F.	

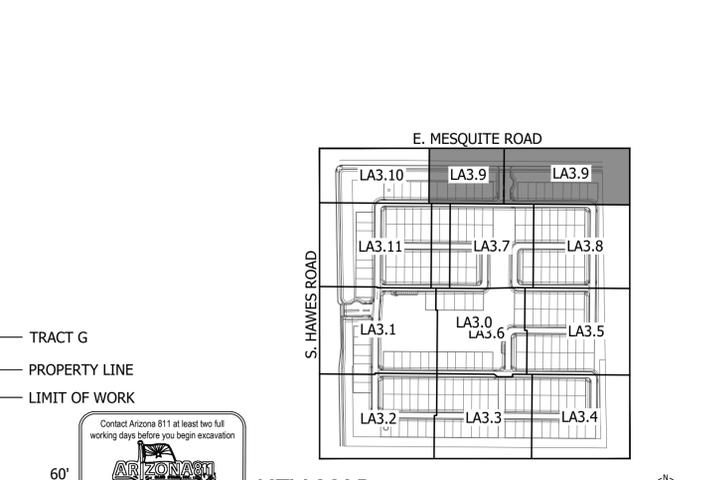


FINAL SITE PLAN
 HAVEN AT HAWES
 SE CORNER HAWES AND EAST MESQUITE ROAD
 CITY OF MESA, ARIZONA
 SHEET TITLE: PLANTING PLAN

ASHTON WOODS
 310 E. RIO SALADO PARKWAY
 TEMPE, ARIZONA 85281
 OFFICE: 480-530-0077
 WEB: ABLASTUDIO.COM

DATE: 02-05-2026
 ISSUED FOR: 4th Review
 DRAWN BY: DCR, AR, AS
 CHECKED BY: MP
 PERMIT NUMBER:
 ABLA PROJECT NUMBER:
 86-130-25

© Copyright 2025 ABLA, LLC.
LA3.9
 PG: 23 OF 31


\\FSERVER\ABLA\Projects\Ashton Woods\Hawes & Mesquite\Landscapes\Design Review_Plan\03-Planting_H&M.dwg

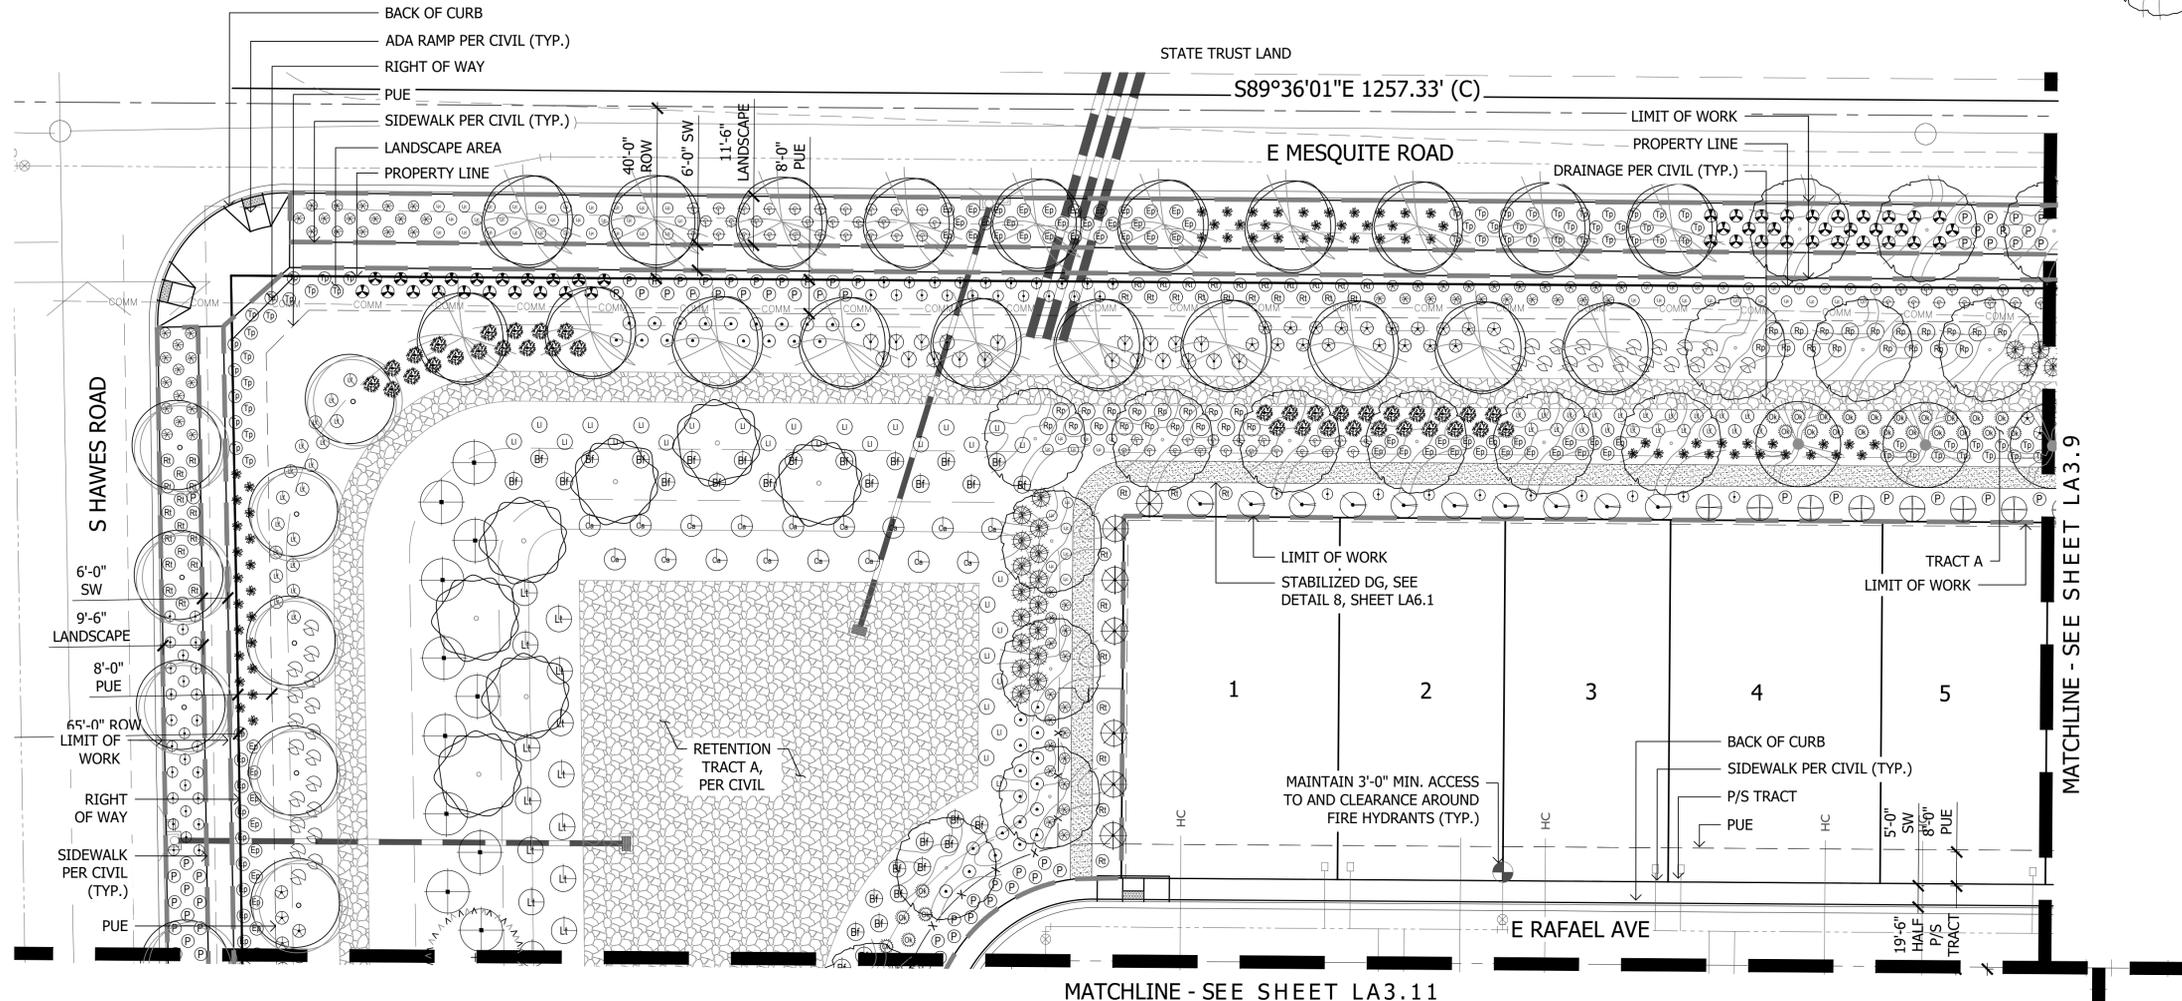

Plant Materials Legend

Tree	Cal (in.)	Height (Ft.)	Width (Ft.)	Box (in.)	Qty
Acacia aneura	0.75-1.25	5.0-7.0	2.0-3.0	24"	24
Mulga Acacia					
Chilopsis linearis	1.0-1.5	5.0-7.0	3.0-4.0	24"	14
Desert Willow					
Chitalpa tashkentensis	1.0-1.5	5.0-7.0	3.0-4.0	24"	46
Chitalpa					
Ebenopsis ebano	1.0-1.5	5.0-7.0	3.0-4.0	24"	94
Texas Ebony					
Olea europaea 'Wilsonii'	Multi	6.0-8.0	3.0-5.0	24"	77
Wilsonii Olive					
Parkinsonia praecox	1.0-1.5	5.0-7.0	3.0-4.0	24"	76
Palo Brea					
Pistacia chinensis	1.0-1.5	7.0-9.0	2.5-3.5	24"	48
Chinese Pistache					
Pistacia lentiscus	1.0-1.5	7.0-9.0	2.5-3.5	24"	4
Mastic Tree					
Prosopis hybrid	1.25-1.5	5.0-8.0	6.0-7.0	24"	25
Thornless Mesquite					
Quercus virginiana 'Cathedral'	1.0-1.5	7.0-9.0	3.0-4.0	24"	96
Cathedral Live Oak					
Sophora secundiflora	0.75-1.0	3.0-4.0	2.0-3.0	24"	18
Texas Mountain Laurel					
Ulmus parvifolia 'Allee'	1.0-1.5	7.0-9.0	3.0-4.0	24"	73
Allee Elm					

Extra Large Shrubs	Size	Qty	Small Shrubs	Size	Qty
Caesalpinia gilliesii			Callistemon viminalis 'Little John'		
Yellow Bird of Paradise	5 gal.	19	Little John Bottle Brush	5 gal.	511
Caesalpinia mexicana	5 gal.	9	Russelia equisetiformis		
Mexican Bird of Paradise	5 gal.	9	Coral Fountain	5 gal.	103
Caesalpinia pulcherrima	5 gal.	164	Teucrium chamaedrys		
Red Bird of Paradise	5 gal.	164	Germander	1 gal.	121
Cordia parvifolia			Groundcovers	Size	Qty
Little Leaf Cordia	5 gal.	229	Eremophila prostrata		
Dodonaea viscosa			Outback Sunrise Eremophila	gal.	480
Green Hopseed Bush	5 gal.	286	Lantana montevidensis		
Tecoma alata 'Orange Jubilee'	15 gal.	312	Purple Trailing Lantana	1 gal.	612
Orange Jubilee			Lantana sp.		
Tecoma Stans	15 gal.	25	'New Gold' Lantana	1 gal.	70
Yellow Bells			Rosmarinus officinalis 'Prostratus'		
Tecoma x 'Bells of Fire'	5 gal.	83	Trailing Rosemary	1 gal.	599
Bells of Fire			Ruellia 'Katie'		
Vauquelinia californica	15 gal.	221	Dwarf Ruellia 'Katie'	1 gal.	91
Arizona Rosewood	15 gal.	221	Teucrium chamaedrys 'prostratum'	1 gal.	511
Large Shrubs	Size	Qty	Prostrate Germander	1 gal.	511
Cassia artemisioides 'Silver'	5 gal.	56	Cacti/ Accents	Size	Qty
Silver Cassia			Aloe hyb. 'Blue Elf'		
Larrea tridentata	5 gal.	18	Blue Elf Aloe	5 gal.	208
Creosote			Bouteloua gracilis		
Leucophyllum frutescens 'Green Cloud'	5 gal.	77	Blonde Ambition	1 gal.	623
Green Cloud Sage			Hesperaloe funifera		
Leucophyllum langmaniae 'Lynn's Legacy'	5 gal.	125	Giant Hesperaloe	5 gal.	43
Lynn's Legacy Sage			Hesperaloe sp. Pink Parade		
Simmondsia Chinensis	15 gal.	20	Pink Parade Hesperaloe	3 gal.	489
Jojoba			Hesperaloe parviflora 'Brakelights'	3 gal.	510
Medium Shrubs	Size	Qty	Brakelights Red Yucca	3 gal.	510
Eremophila glabra spp. carnos	5 gal.	238	Hesperaloe parviflora 'Yellow'		
Winter Blaze			Yellow Yucca	5 gal.	618
Eremophila hygrophana Blue Bells	5 gal.	304	Muhlenbergia capillaris		
Blue Bells			'Regal Mist'	5 gal.	187
Justicia spicigera			Muhlenbergia lindheimeri		
Mexican Honeysuckle	5 gal.	37	'Autumn Glow'	5 gal.	105
Leucophyllum frutescens 'Compacta'	5 gal.	387	Muhlenbergia rigens		
Compact Texas Sage			Deer Grass	1 gal.	191
Leucophyllum zygophyllum	5 gal.	75	Muhlenbergia rigida 'Nashville'		
Cimarron Sage			Purple Muhly	1 gal.	216
Nerium oleander 'Petite Pink'	5 gal.	16	Opuntia santa rita		
Petite Pink Oleander			Purple Prickly Pear	5 gal.	309
Rosmarinus officinalis	5 gal.	90	Opuntia sp. Kelly's Choice		
Rosemary			Kelly's Choice Prickly Pear	5 gal.	221
Ruellia peninsularis	5 gal.	183	Yucca pallida		
Desert Ruellia			Pale Leaf Yucca	5 gal.	561
Ruellia peninsularis			Inerts	Qty	
Simmondsia Chinensis 'Vista'	5 gal.	232	No Decomposed Granite	367,508 S.F.	
Compact Jojoba			Stabilized DG	11,847 S.F.	
			Cobble	40,744 S.F.	
			Midiron Sod	89,714 S.F.	

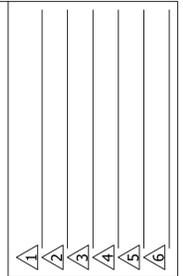


FINAL SITE PLAN
HAVEN AT HAWES
SE CORNER HAWES AND EAST MESQUITE ROAD
CITY OF MESA, ARIZONA
SHEET TITLE: PLANTING PLAN




ABLA
LA
310 E. RIO SALADO PARKWAY
TEMPE, ARIZONA 85281
OFFICE: 480-530-0077
WEB: ABLASTUDIO.COM



© Copyright 2025 ABLA, LLC.
 DATE: 02-05-2026
 ISSUED FOR: 4th Review
 DRAWN BY: DCR, AR, AS
 CHECKED BY: MP
 PERMIT NUMBER:
 ABLA PROJECT NUMBER:
 86-130-25

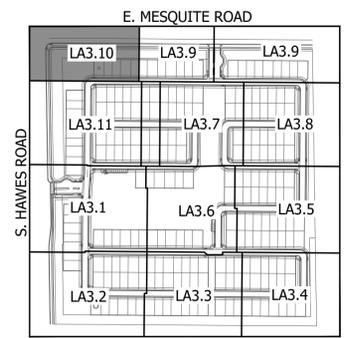

KEY MAP NOT TO SCALE

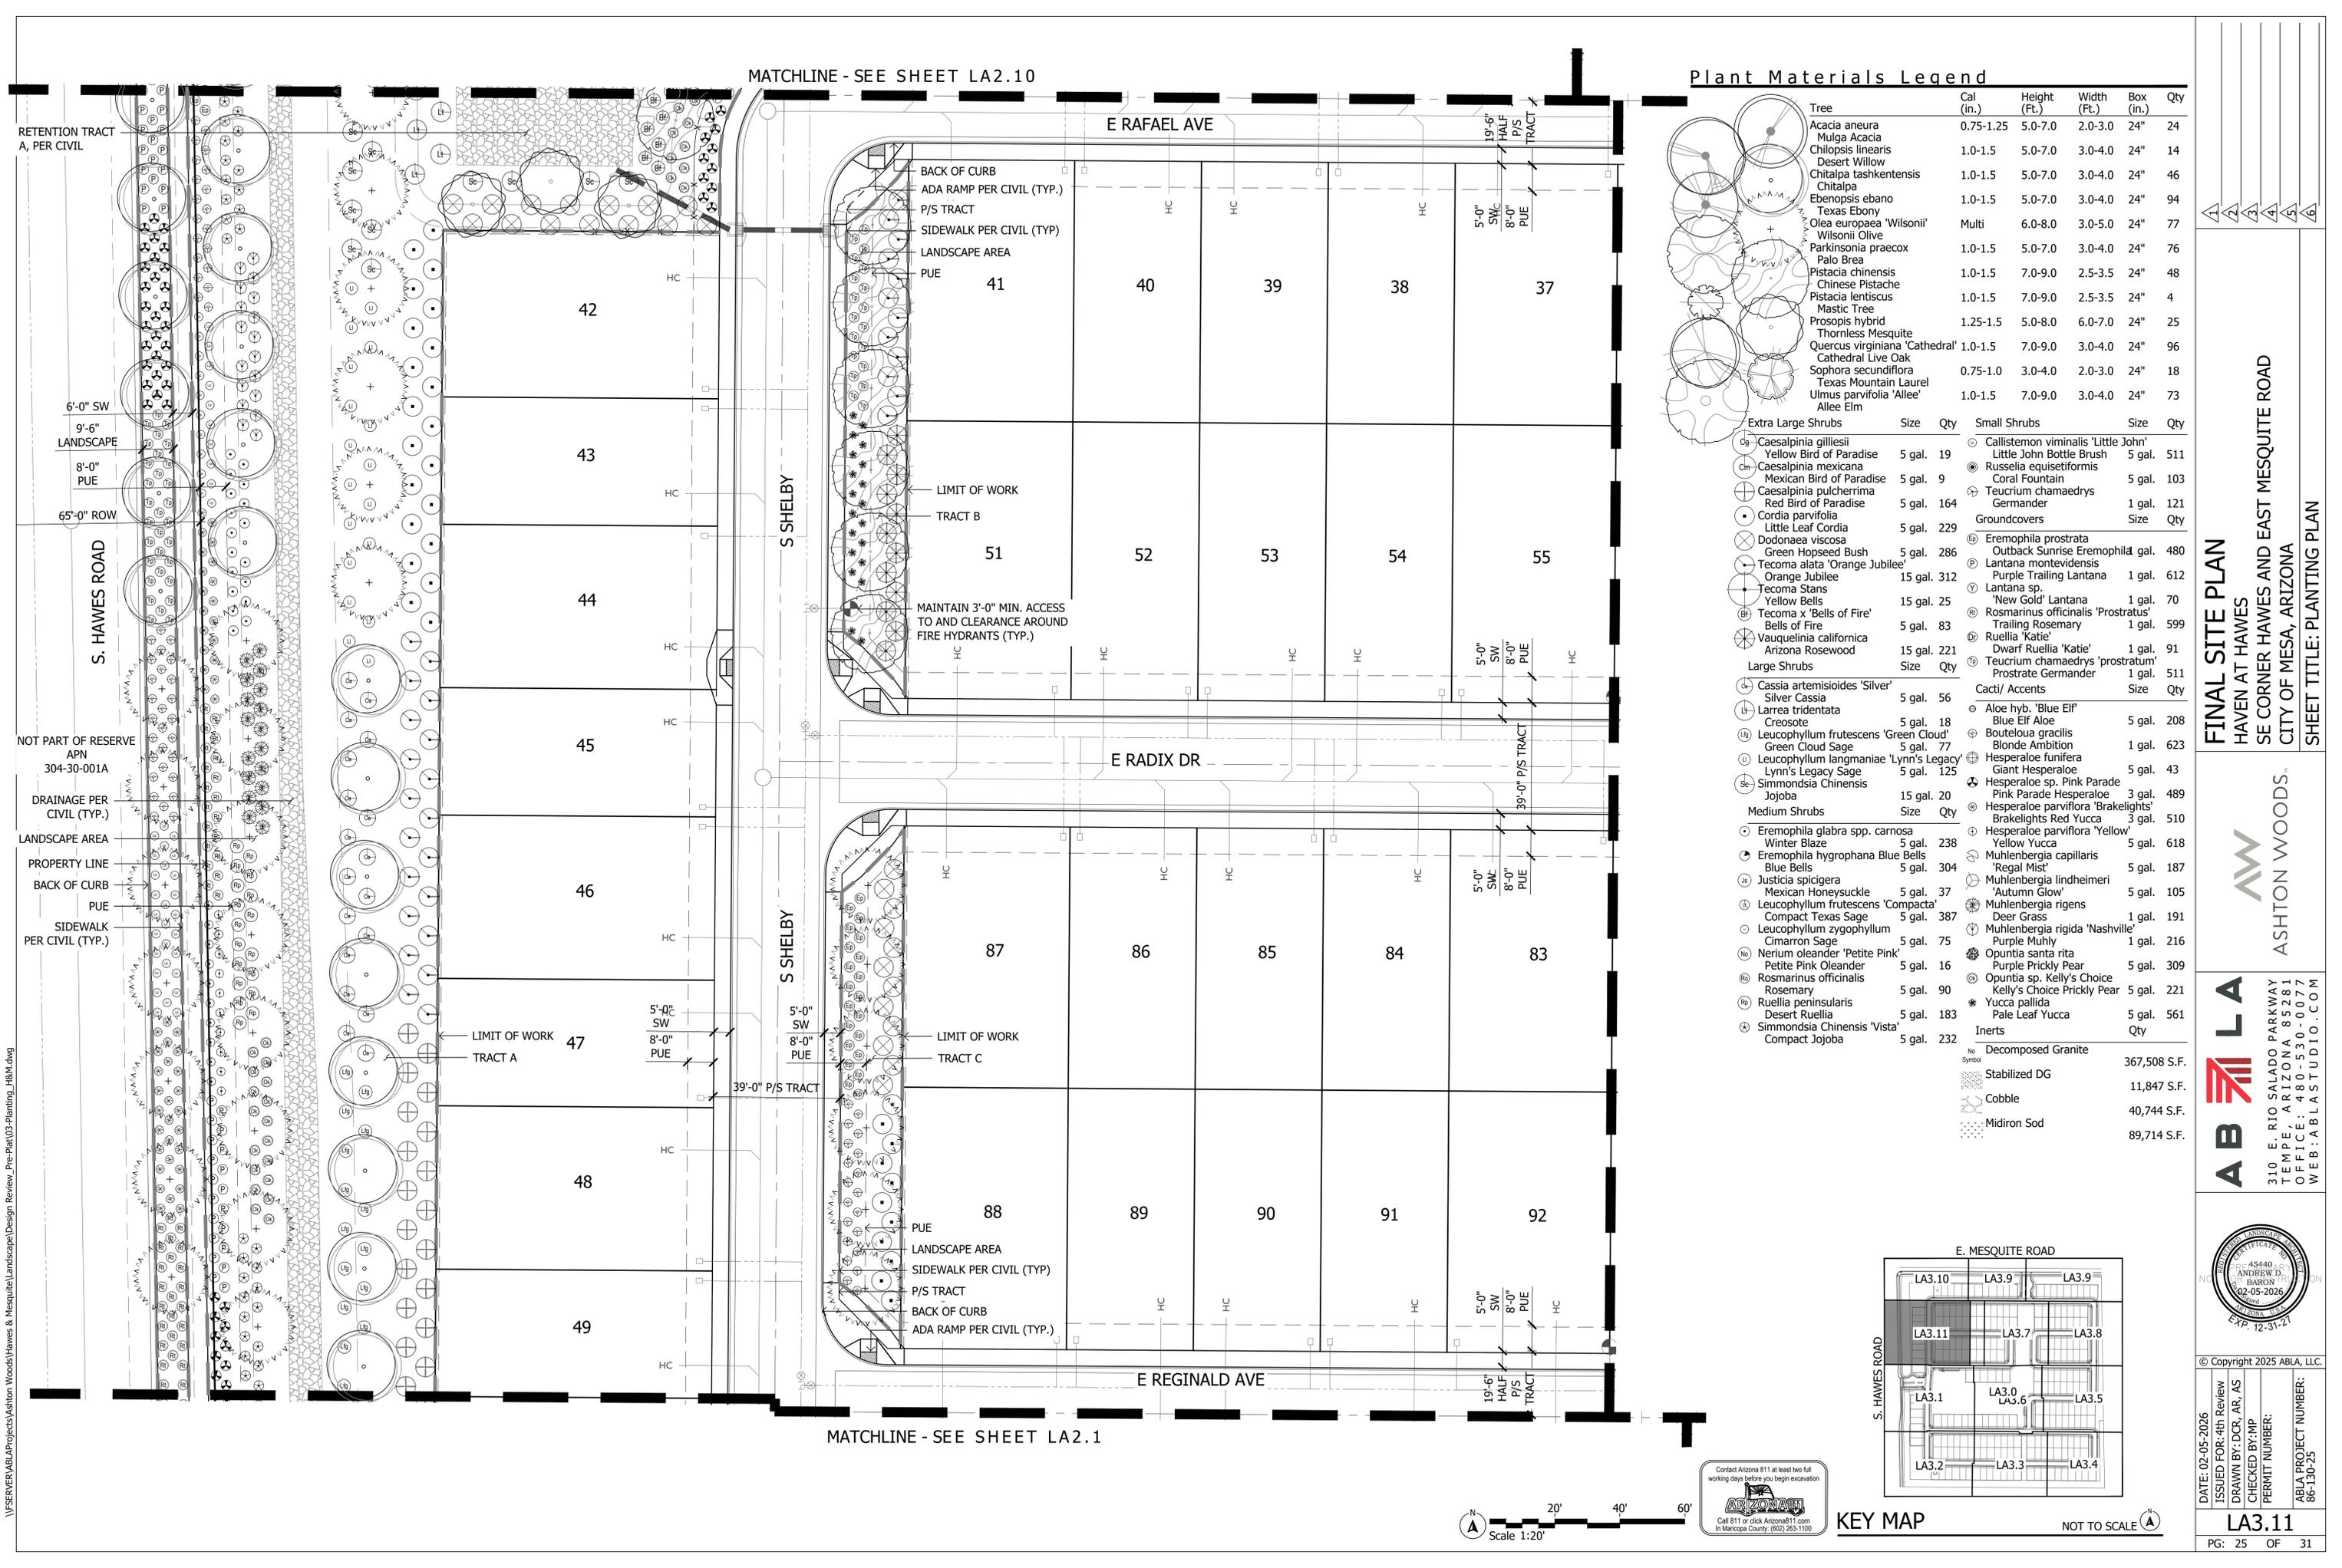

Plant Materials Legend

Tree	Cal (in.)	Height (Ft.)	Width (Ft.)	Box (in.)	Qty
Acacia aneura	0.75-1.25	5.0-7.0	2.0-3.0	24"	24
Mulga Acacia					
Chilopsis linearis	1.0-1.5	5.0-7.0	3.0-4.0	24"	14
Desert Willow					
Chitalpa tashkentensis	1.0-1.5	5.0-7.0	3.0-4.0	24"	46
Chitalpa					
Ebenopsis ebano	1.0-1.5	5.0-7.0	3.0-4.0	24"	94
Texas Ebony					
Olea europaea 'Wilsonii'	Multi	6.0-8.0	3.0-5.0	24"	77
Wilsonii Olive					
Parkinsonia praecox	1.0-1.5	5.0-7.0	3.0-4.0	24"	76
Palo Brea					
Pistacia chinensis	1.0-1.5	7.0-9.0	2.5-3.5	24"	48
Chinese Pistache					
Pistacia lentiscus	1.0-1.5	7.0-9.0	2.5-3.5	24"	4
Mastic Tree					
Prosopis hybrid	1.25-1.5	5.0-8.0	6.0-7.0	24"	25
Thornless Mesquite					
Quercus virginiana 'Cathedral'	1.0-1.5	7.0-9.0	3.0-4.0	24"	96
Cathedral Live Oak					
Sophora secundiflora	0.75-1.0	3.0-4.0	2.0-3.0	24"	18
Texas Mountain Laurel					
Ulmus parvifolia 'Allee'	1.0-1.5	7.0-9.0	3.0-4.0	24"	73
Allee Elm					

Extra Large Shrubs	Size	Qty	Small Shrubs	Size	Qty
Caesalpinia gilliesii			Callistemon viminalis 'Little John'		
Yellow Bird of Paradise	5 gal.	19	Little John Bottle Brush	5 gal.	511
Caesalpinia mexicana	5 gal.	9	Russelia equisetiformis		103
Mexican Bird of Paradise	5 gal.	9	Coral Fountain		121
Caesalpinia pulcherrima	5 gal.	164	Teucrium chamaedrys		121
Red Bird of Paradise	5 gal.	164	Germander		121
Cordia parvifolia	5 gal.	229	Groundcovers		
Little Leaf Cordia	5 gal.	229	Eremophila prostrata		480
Dodonaea viscosa	5 gal.	286	Outback Sunrise Eremophila	gal.	612
Green Hopseed Bush	5 gal.	312	Lantana montevidensis		70
Tecoma alata 'Orange Jubilee'	15 gal.	25	Purple Trailing Lantana	1 gal.	599
Orange Jubilee	15 gal.	25	Lantana sp.		91
Tecoma Stans	5 gal.	83	'New Gold' Lantana	1 gal.	511
Yellow Bells	5 gal.	83	Rosmarinus officinalis 'Prostratus'		511
Tecoma x 'Bells of Fire'	5 gal.	83	Trailing Rosemary		511
Bells of Fire	5 gal.	83	Ruellia 'Katie'		511
Vauquelinia californica	15 gal.	221	Dwarf Ruellia 'Katie'	1 gal.	511
Arizona Rosewood	15 gal.	221	Teucrium chamaedrys 'prostratum'	1 gal.	511
Large Shrubs			Prostrate Germander		511
Cassia artemisioides 'Silver'	5 gal.	56	Cacti/ Accents		
Silver Cassia	5 gal.	56	Aloe hyb. 'Blue Elf'		208
Larrea tridentata	5 gal.	18	Blue Elf Aloe	5 gal.	623
Creosote	5 gal.	18	Bouteloua gracilis		43
Leucophyllum frutescens 'Green Cloud'	5 gal.	77	Blonde Ambition	1 gal.	489
Green Cloud Sage	5 gal.	77	Hesperaloe funifera		510
Leucophyllum langmaniae 'Lynn's Legacy'	5 gal.	125	Giant Hesperaloe	5 gal.	618
Lynn's Legacy Sage	5 gal.	125	Hesperaloe sp. Pink Parade		187
Simmondsia Chinensis	15 gal.	20	Pink Parade Hesperaloe	3 gal.	105
Jojoba	15 gal.	20	Hesperaloe parviflora 'Brakelights'	3 gal.	191
Medium Shrubs			Brakelights Red Yucca		216
Eremophila glabra spp. carnosus	5 gal.	238	Hesperaloe parviflora 'Yellow'	5 gal.	309
Winter Blaze	5 gal.	238	Yellow Yucca	5 gal.	221
Eremophila hygrophana Blue Bells	5 gal.	304	Muhlenbergia capillaris		561
Blue Bells	5 gal.	304	'Regal Mist'		367,508 S.F.
Justicia spicigera	5 gal.	37	Muhlenbergia lindheimeri		11,847 S.F.
Mexican Honeysuckle	5 gal.	37	'Autumn Glow'		40,744 S.F.
Leucophyllum frutescens 'Compacta'	5 gal.	387	Muhlenbergia rigida 'Nashville'		89,714 S.F.
Compact Texas Sage	5 gal.	387	Deer Grass		
Leucophyllum zygophyllum	5 gal.	75	Purple Muhly		
Cimarron Sage	5 gal.	75	Opuntia santa rita		
Nerium oleander 'Petite Pink'	5 gal.	16	Purple Prickly Pear		
Petite Pink Oleander	5 gal.	16	Opuntia sp. Kelly's Choice		
Rosmarinus officinalis	5 gal.	90	Kelly's Choice Prickly Pear		
Rosemary	5 gal.	90	Yucca pallida		
Ruellia peninsularis	5 gal.	183	Pale Leaf Yucca		
Desert Ruellia	5 gal.	183	Inerts		
Ruellia peninsularis 'Vista'	5 gal.	232	No Decomposed Granite		
Compact Jojoba	5 gal.	232	Symbol		



FINAL SITE PLAN
HAVEN AT HAWES
 SE CORNER HAWES AND EAST MESQUITE ROAD
 CITY OF MESA, ARIZONA
 SHEET TITLE: PLANTING PLAN

ASHTON WOODS
 310 E. RIO SALADO PARKWAY
 TEMPE, ARIZONA 85281
 OFFICE: 480-530-0077
 WEB: ABLASTUDIO.COM

LA
AB
 310 E. RIO SALADO PARKWAY
 TEMPE, ARIZONA 85281
 OFFICE: 480-530-0077
 WEB: ABLASTUDIO.COM




DATE: 02-05-2026
 ISSUED FOR: 4th Review
 DRAWN BY: DCR, AR, AS
 CHECKED BY: MP
 PERMIT NUMBER:
 ABLA PROJECT NUMBER:
 86-130-25

 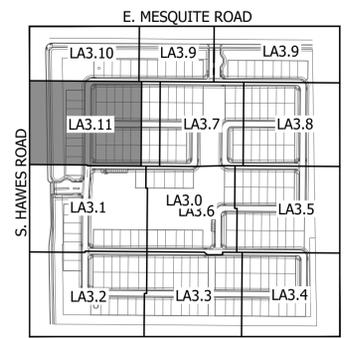

KEY MAP NOT TO SCALE


I:\SERVER\ABLA\Projects\Ashton Woods\Hawes & Mesquite\Landscapes\Design Review_Pre-Plan\03-Planting_H&M.dwg

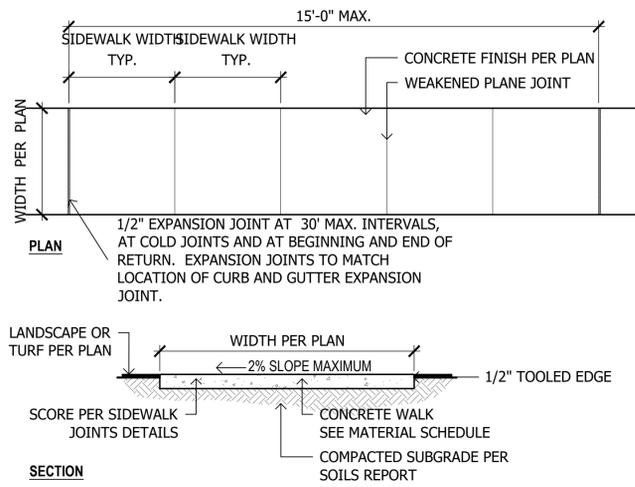

GENERAL NOTES:
 1. SIDEWALK PER CLARK COUNTY STANDARD DETAIL.
 2. LONGITUDINAL WEAKENED PLANE JOINT REQUIRED AT MIDPOINT OF SIDEWALK 10' OR WIDER.

1 Concrete Sidewalk


SCALE: 1/2"=1'-0"

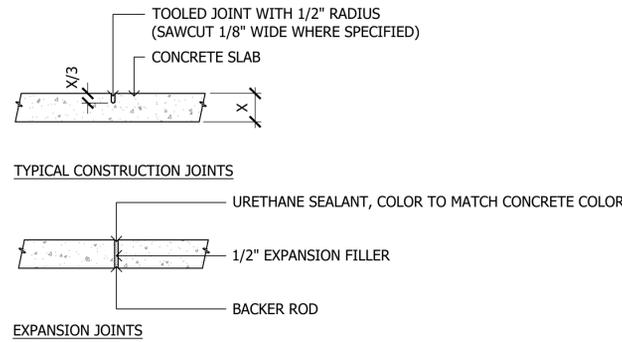

NOTE:
 UNLESS OTHERWISE NOTED OR DIMENSIONED USE THE FOLLOWING DATA FOR EXPANSION & CONTROL JOINT LOCATIONS.
 (3'-0" WIDE WALK - C.J. @ 3'-0" O.C. & E.J. @ 6' O.C.)
 (5'-0" WIDE WALK - C.J. @ 5'-0" O.C. & E.J. @ 10' O.C.)
 (6'-0" WIDE WALK - C.J. @ 6'-0" O.C. & E.J. @ 12' O.C.)
 (12'-0" WIDE WALK - C.J. @ 12'-0" O.C. & E.J. @ 24' O.C.)

2 Construction Joints


SCALE: 1"=1'-0"

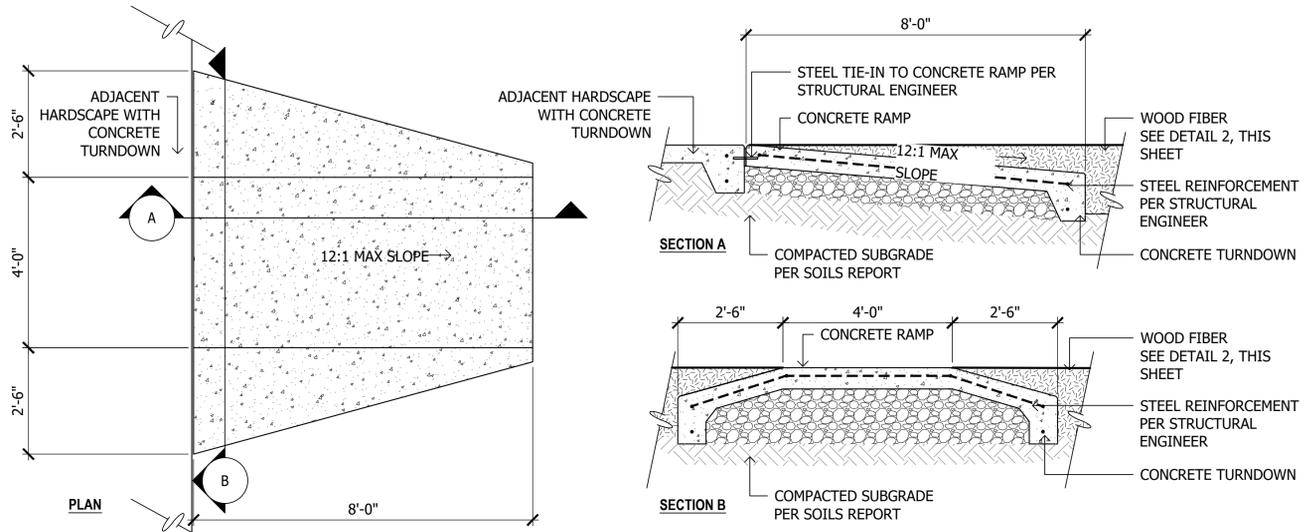

NOTES:
 1. CONCRETE RAMP TO BE INSTALLED OUTSIDE OF ALL PLAY EQUIPMENT FALL ZONES.

3 ADA Access Ramp Into Wood Fiber


SCALE: 1/2"=1'-0"

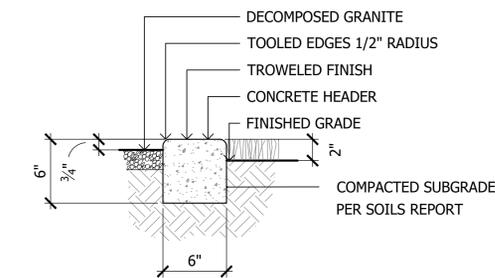

NOTE:
 CONCRETE HEADER TO FINISH FLUSH WITH HARDSCAPE EDGE.

4 Concrete Header

SCALE: 1-1/2"=1'-0"

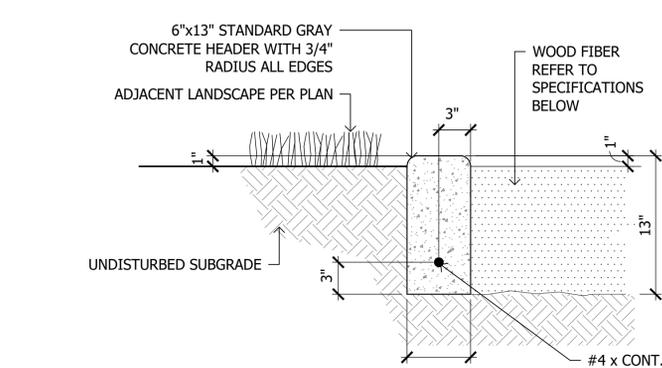


WOOD FIBER SPECIFICATIONS:
 THE MATERIAL SHALL MEET ASTM F-1292-95 AND ADA PER ASTM PS 83-97. THE MATERIAL SHALL BE MANUFACTURED FROM 100% CLEAN WOOD. MATERIAL SHALL BE FREE OF TWIGS, BARK, AND LEAF DEBRIS. IT SHALL BE FREE FROM ANY FOREIGN OBJECTS SUCH AS NAILS, TRASH AND CHEMICAL ADDITIVES. THE MATERIAL SHALL BE NON-TOXIC.

NOTES:
 1. CONCRETE HEADER TURNDOWN TO BE INSTALLED AT TOT LOT, PER PLAN, WHERE CONCRETE HEADER IS ADJACENT TO TOT LOT.

5 Concrete Header Turndown


SCALE: 1-1/2"=1'-0"

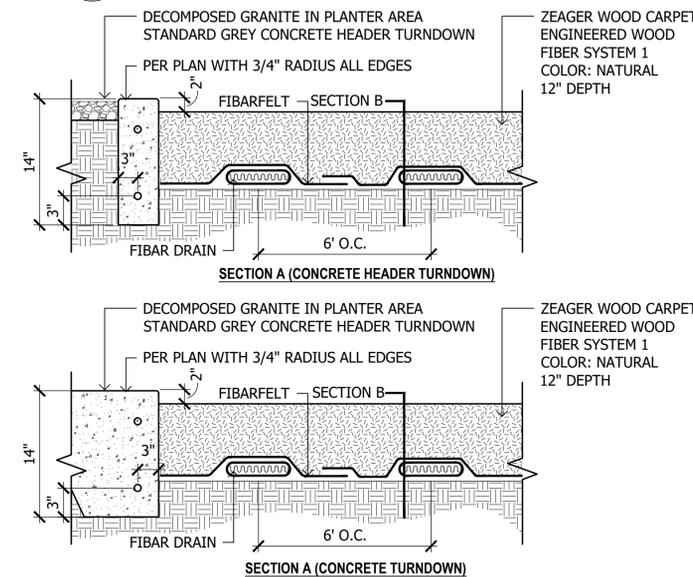

NOTES:
 1. INSTALLATION TO BE COMPLETED IN ACCORDANCE WITH MANUFACTURERS SPECIFICATIONS.
 2. DO NOT SCALE DRAWINGS.
 3. AWARD CONTRACTORS MUST OBTAIN A LICENSE ZEAGER BROS, INC. PRIOR TO CONSTRUCTION.
 4. WOOD CARPET WEAR MATS MUST BE INSTALLED UNDER ALL SWINGS, TIRE SWINGS & SLIDE EXITS TO PRESERVE WARRANTY. SEE 312-002.
 5. CONTRACTORS NOTE: FOR PRODUCT AND PURCHASING INFORMATION VISIT www.zeager.com

6 Wood Fiber


SCALE: 1/2"=1'-0"

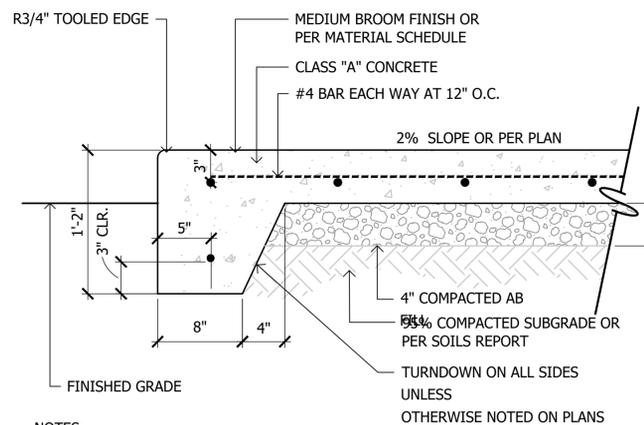

NOTES:
 1. CONCRETE TURNDOWN TO BE INSTALLED AT TOT LOT, PER PLAN, WHERE CONCRETE IS ADJACENT TO TOT LOT.

7 Concrete Turndown


SCALE: 1-1/2"=1'-0"

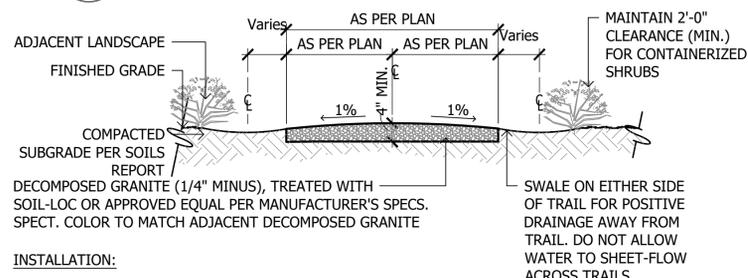

INSTALLATION:
 1. PREPARE SUB-GRADE TO LINE AND GRADE ALLOWING FOR POSITIVE DRAINAGE.
 2. SUB-GRADE SHALL BE COMPACTED AS SPECIFIED PRIOR TO PLACEMENT OF PRE-STABILIZED GRANITE COMPACT BASE MATERIAL (AS SPECIFIED) PRIOR TO PLACEMENT OF PRE-STABILIZED GRANITE.
 3. SPREAD PRE-STABILIZED GRANITE OVER PREPARED SUB-BASE/BASE MATERIAL TO SPECIFIED DEPTH.
 4. AFTER SPREADING AND LEVELING PRE-STABILIZED GRANITE, THOROUGHLY SATURATE THE ENTIRE DEPTH OF PRE-STABILIZED GRANITE WITH WATER TO ACTIVATE STABILIZING COMPOUND. (RANDOM CORE SAMPLING SHOULD BE DONE TO ENSURE FULL DEPTH PENETRATION.)
 5. AFTER THE PRE-STABILIZED GRANITE HAS BEEN SATURATED, ALLOW TO DRY TO A COMPACTABLE CONSISTENCY* (OPTIMUM MOISTURE) AND COMPACT WITH A VIBRATORY COMPACTOR OR 3 1/2 TON STEEL DRUM ROLLER. (*DRY TIME CAN RANGE FROM 2 TO 24 HOURS DEPENDING ON WEATHER CONDITIONS.)
 6. PROTECT FROM TRAFFIC UNTIL ENTIRE DEPTH OF PRE-STABILIZED GRANITE HAS COMPLETELY DRIED. (THIS COULD BE 48 TO 72 HOURS DEPENDING ON WEATHER CONDITIONS.)

8 Stabilized Decomposed Granite

SCALE: 1/2"=1'-0"

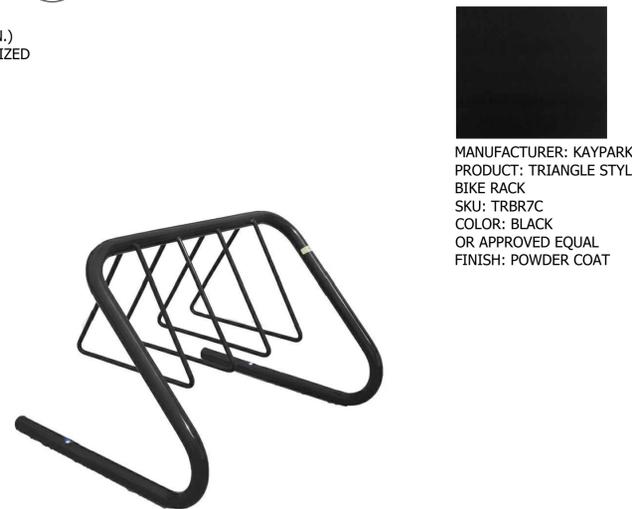

CHARACTER IMAGE

9 Bike Rack

SCALE: -



CHARACTER IMAGE

10 Trash Receptacle

SCALE: -

1	Concrete Sidewalk
2	Construction Joints
3	ADA Access Ramp Into Wood Fiber
4	Concrete Header
5	Concrete Header Turndown
6	Wood Fiber
7	Concrete Turndown
8	Stabilized Decomposed Granite
9	Bike Rack
10	Trash Receptacle


FINAL SITE PLAN
 HAVEN AT HAWES
 SE CORNER HAWES AND EAST MESQUITE ROAD
 CITY OF MESA, ARIZONA
 SHEET TITLE: CONSTRUCTION DETAILS

ASHTON WOODS
 310 E. RIO SALADO PARKWAY
 TEMPE, ARIZONA 85281
 OFFICE: 480-530-0077
 WEB: ABLASTUDIO.COM

ABLA
 310 E. RIO SALADO PARKWAY
 TEMPE, ARIZONA 85281
 OFFICE: 480-530-0077
 WEB: ABLASTUDIO.COM



© Copyright 2025 ABLA, LLC.
 DATE: 02-05-2026
 ISSUED FOR: 4th Review
 DRAWN BY: DCR, AR, AS
 CHECKED BY: MP
 PERMIT NUMBER:
 ABLA PROJECT NUMBER:
 86-130-25

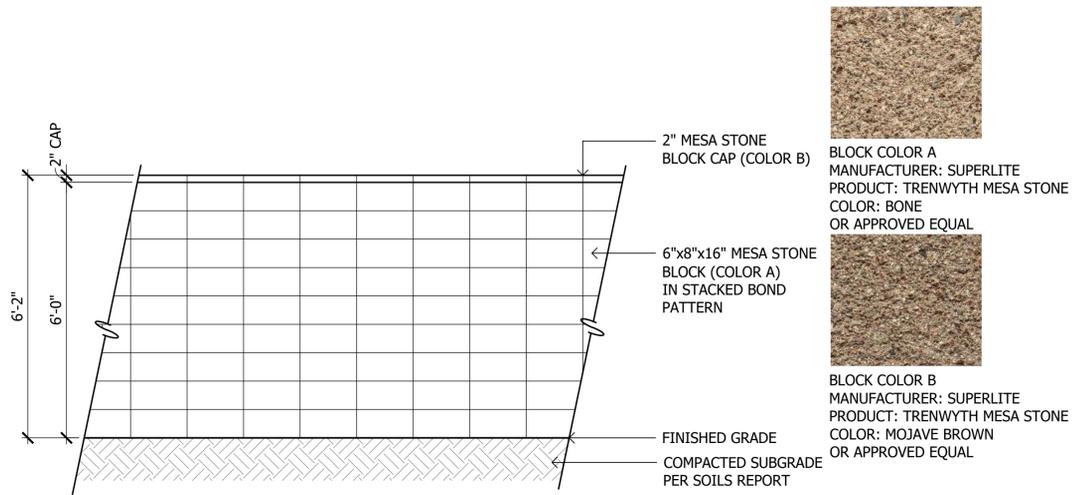


BLOCK COLOR A
MANUFACTURER: SUPERLITE
PRODUCT: TRENWYTH MESA STONE
COLOR: BONE
OR APPROVED EQUAL



BLOCK COLOR B
MANUFACTURER: SUPERLITE
PRODUCT: TRENWYTH MESA STONE
COLOR: MOJAVE BROWN
OR APPROVED EQUAL

1 Primary Theme Wall

SCALE: 1/2"=1'-0"

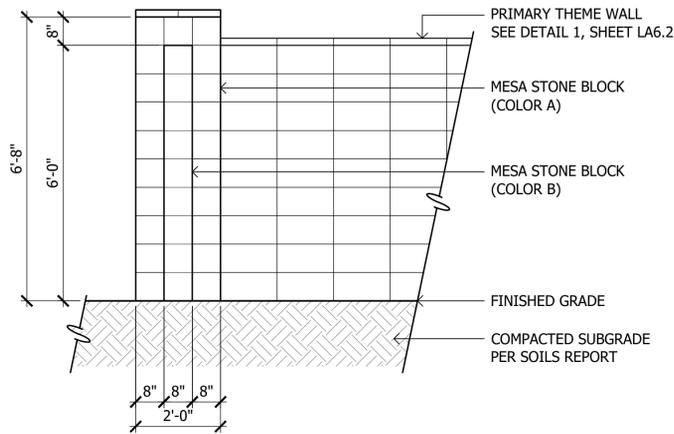


BLOCK COLOR A
MANUFACTURER: SUPERLITE
PRODUCT: TRENWYTH MESA STONE
COLOR: MOJAVE BROWN
OR APPROVED EQUAL



BLOCK COLOR B
MANUFACTURER: SUPERLITE
PRODUCT: TRENWYTH MESA STONE
COLOR: BLACK MOUNTAIN
OR APPROVED EQUAL

2 Primary Theme Column

SCALE: 1/2"=1'-0"

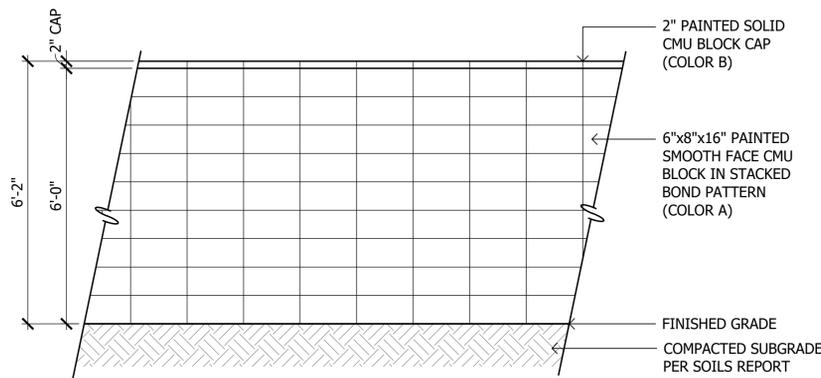


PAINT COLOR A
MANUFACTURER: SHERWIN-WILLIAMS
PRODUCT NUMBER: SW 7506
COLOR: LOGGIA
OR APPROVED EQUAL



PAINT COLOR B
MANUFACTURER: SHERWIN-WILLIAMS
PRODUCT NUMBER: SW 7502
COLOR: DRY DOCK
OR APPROVED EQUAL

4 Secondary Theme Wall

SCALE: 1/2"=1'-0"

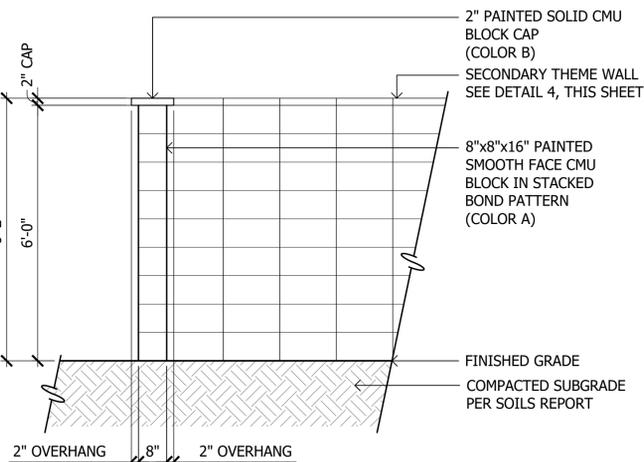


PAINT COLOR A
MANUFACTURER: SHERWIN-WILLIAMS
PRODUCT NUMBER: SW 7506
COLOR: LOGGIA
OR APPROVED EQUAL



PAINT COLOR B
MANUFACTURER: SHERWIN-WILLIAMS
PRODUCT NUMBER: SW 7502
COLOR: DRY DOCK
OR APPROVED EQUAL


5 Secondary Theme Wall Return

SCALE: 1/2"=1'-0"

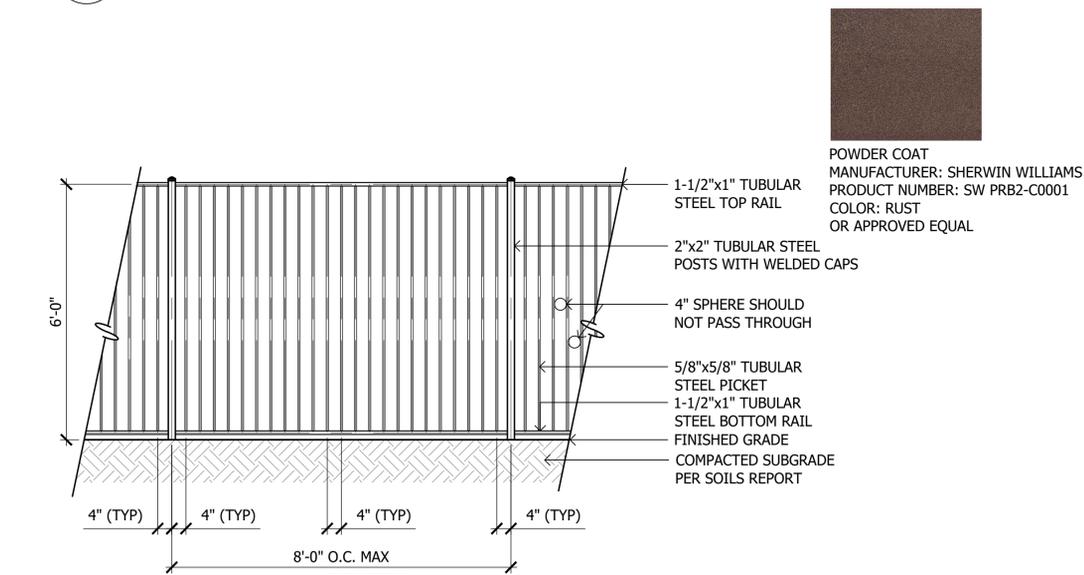

7 Secondary Theme View Fence

SCALE: 1/2"=1'-0"

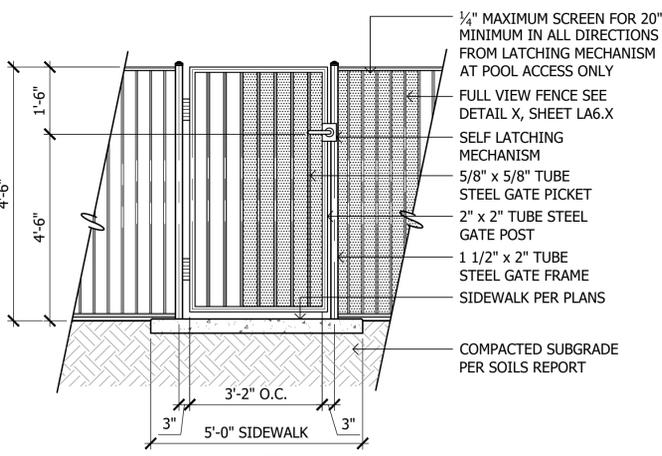

8 Pedestrian Swing Gate

SCALE: 1/2"=1'-0"



3 Bench

SCALE: -



MANUFACTURER: KAYPARK
PRODUCT: CONCRETE PARK BENCH WITH BACKREST
SIZE: 72"
SKU: CPBC
COLOR: TERRA COTTA
OR APPROVED EQUAL
FINISH: LIGHT SAND BLAST



6 Bag Toss Board

SCALE: -



MANUFACTURER: KAYPARK
PRODUCT: BAG TOSS
SKU: KPBT
COLOR: STANDARD
FINISH: STANDARD



9 Sway Bench

SCALE: -



MANUFACTURER: KAYPARK
PRODUCT: BENCH SWING
SIZE: 6 FEET
PLANK TYPE: SLATTED STEEL
SKU: MCSB
COLOR: TAN
OR APPROVED EQUAL
FINISH: STANDARD


FINAL SITE PLAN
HAVEN AT HAWES
SE CORNER HAWES AND EAST MESQUITE ROAD
CITY OF MESA, ARIZONA
SHEET TITLE: CONSTRUCTION DETAILS



ABLA
310 E. RIO SALADO PARKWAY
TEMPE, ARIZONA 85281
OFFICE: 480-530-0077
WEB: ABLASTUDIO.COM




DATE: 02-05-2026
ISSUED FOR: 4th Review
DRAWN BY: DCR, AR, AS
CHECKED BY: MP
PERMIT NUMBER:
ABLA PROJECT NUMBER:
86-130-25

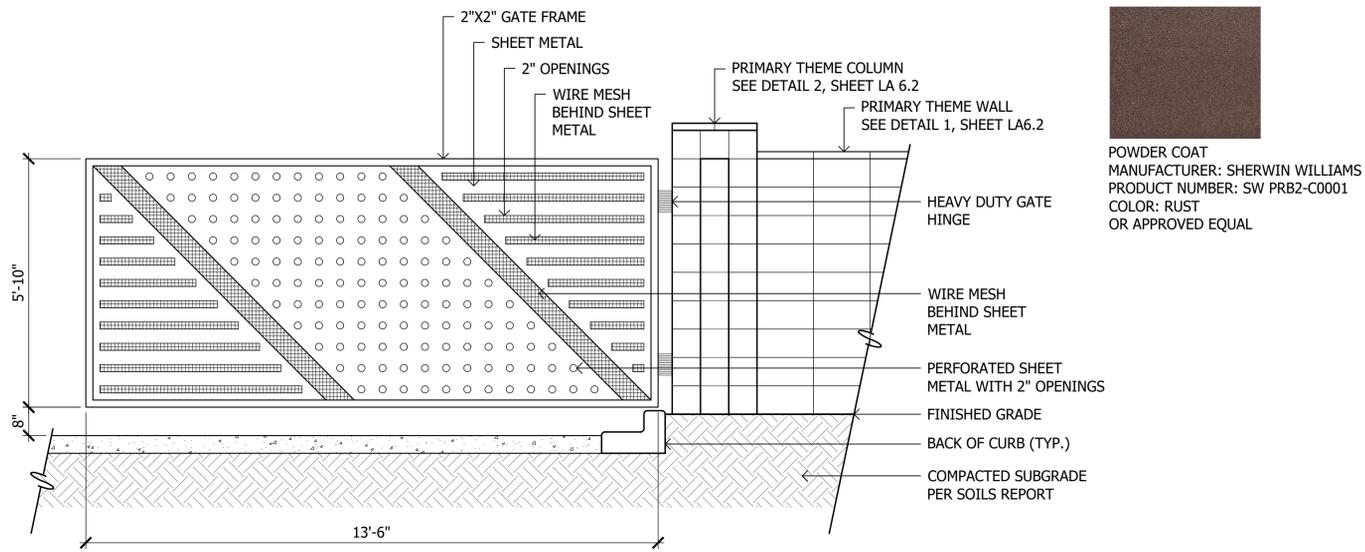

POWDER COAT
MANUFACTURER: SHERWIN WILLIAMS
PRODUCT NUMBER: SW PRB2-C0001
COLOR: RUST
OR APPROVED EQUAL

1 Vehicular Swing Gate Panel


SCALE: 1/2"=1'-0"

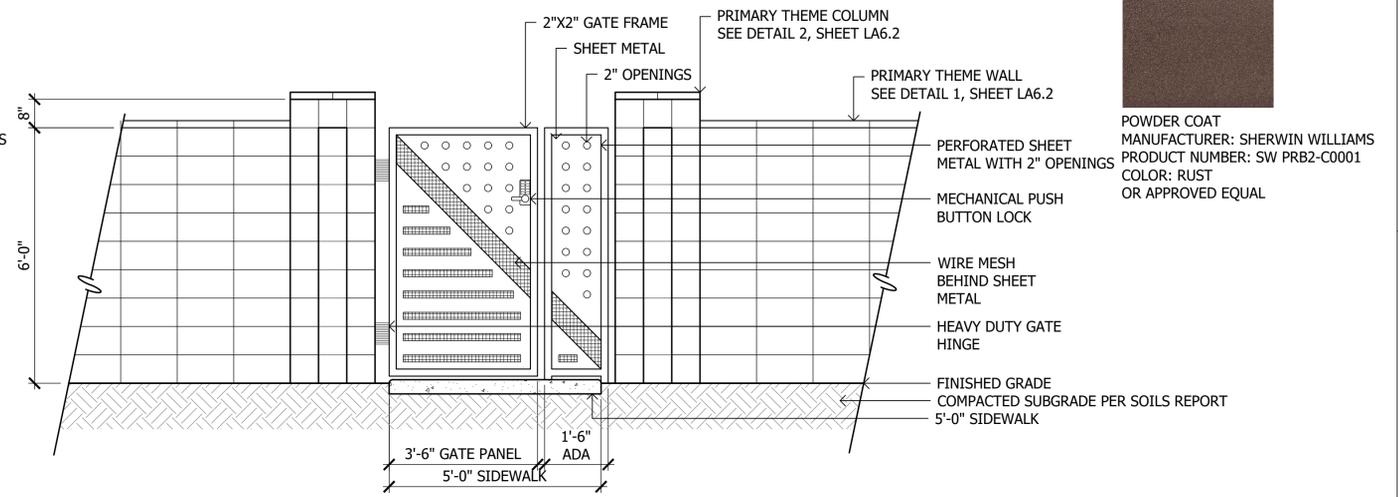

POWDER COAT
MANUFACTURER: SHERWIN WILLIAMS
PRODUCT NUMBER: SW PRB2-C0001
COLOR: RUST
OR APPROVED EQUAL

2 Pedestrian Gate at Entry


SCALE: 1/2"=1'-0"

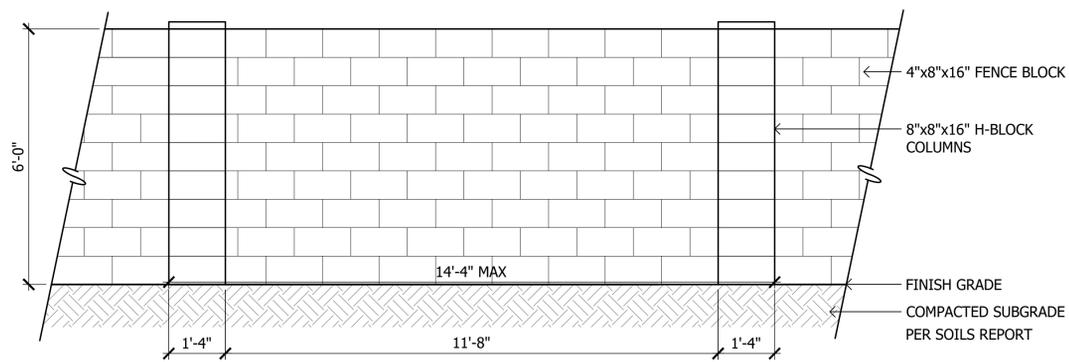

PAINT COLOR A
MANUFACTURER: SHERWIN-WILLIAMS
PRODUCT NUMBER: SW 7506
COLOR: LOGGIA
OR APPROVED EQUAL

3 Dooley Wall

SCALE: 1/2"=1'-0"

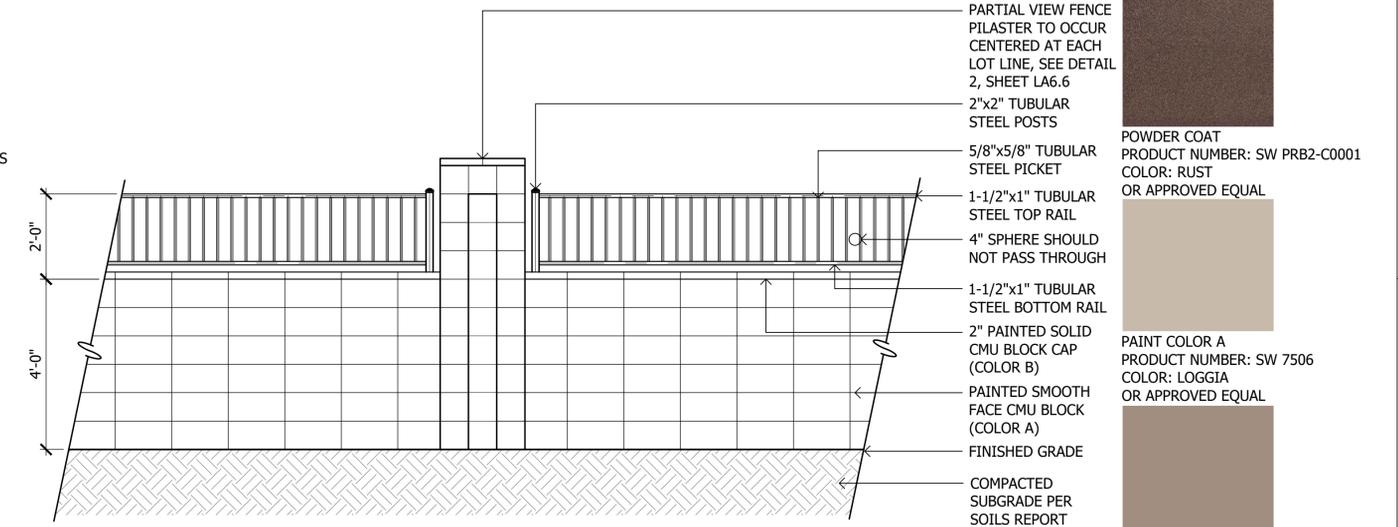


POWDER COAT
PRODUCT NUMBER: SW PRB2-C0001
COLOR: RUST
OR APPROVED EQUAL

PAINT COLOR A
PRODUCT NUMBER: SW 7506
COLOR: LOGGIA
OR APPROVED EQUAL

PAINT COLOR B
PRODUCT NUMBER: SW 7502
COLOR: DRY DOCK
OR APPROVED EQUAL

4 Partial View Fence


SCALE: 1/2"=1'-0"

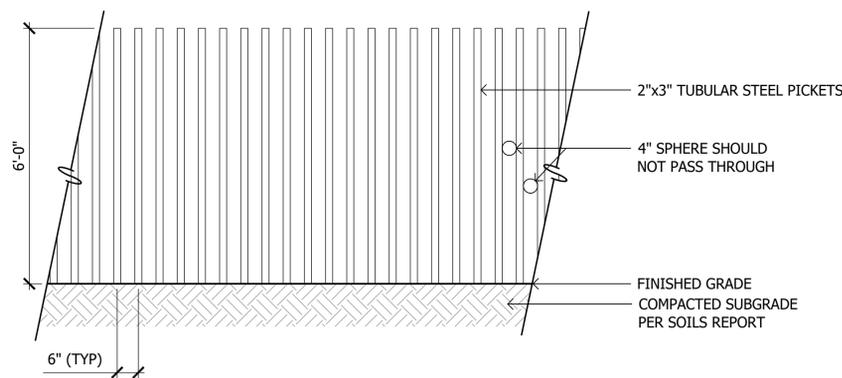

POWDER COAT
MANUFACTURER: SHERWIN WILLIAMS
PRODUCT NUMBER: SW PRB2-C0001
COLOR: RUST
OR APPROVED EQUAL

5 Primary Theme View Fence

SCALE: 1/2"=1'-0"

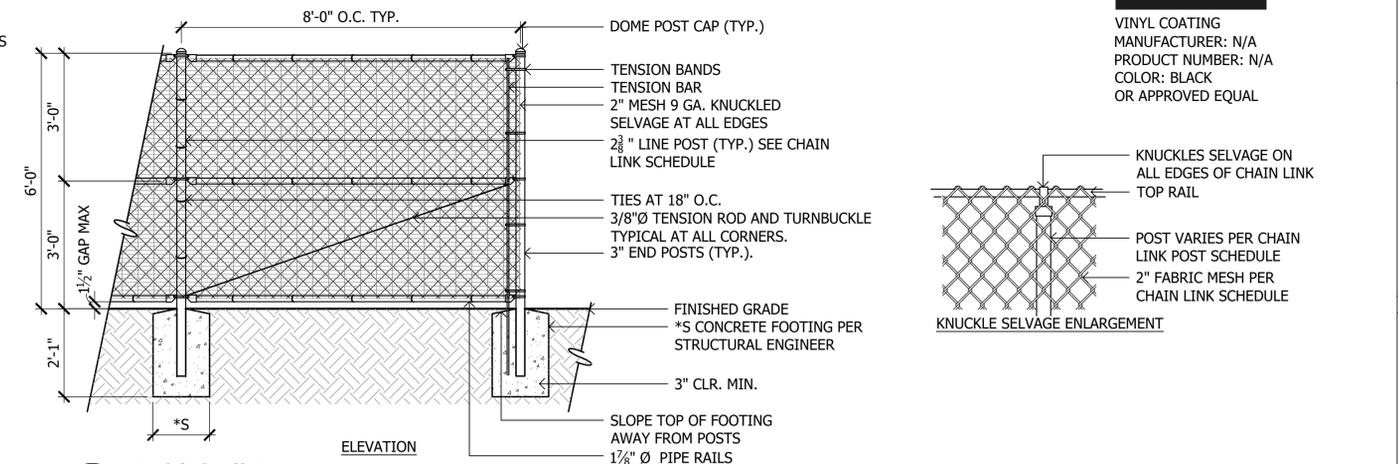

VINYL COATING
MANUFACTURER: N/A
PRODUCT NUMBER: N/A
COLOR: BLACK
OR APPROVED EQUAL

KNUCKLES SELVAGE ON
ALL EDGES OF CHAIN LINK
TOP RAIL
POST VARIES PER CHAIN
LINK POST SCHEDULE
2" FABRIC MESH PER
CHAIN LINK SCHEDULE

6 Pickleball Fence

SCALE: 1/2"=1'-0"

1	2	3	4	5	6
---	---	---	---	---	---

FINAL SITE PLAN
HAVEN AT HAWES
SE CORNER HAWES AND EAST MESQUITE ROAD
CITY OF MESA, ARIZONA

ASHTON WOODS™


ABLA
310 E. RIO SALADO PARKWAY
TEMPE, ARIZONA 85281
OFFICE: 480-530-0077
WEB: ABLASTUDIO.COM



© Copyright 2025 ABLA, LLC.

DATE: 02-05-2026
ISSUED FOR: 4th Review
DRAWN BY: DCR, AR, AS
CHECKED BY: MP
PERMIT NUMBER:
ABLA PROJECT NUMBER:
86-130-25

LA6.3
PG: 28 OF 31

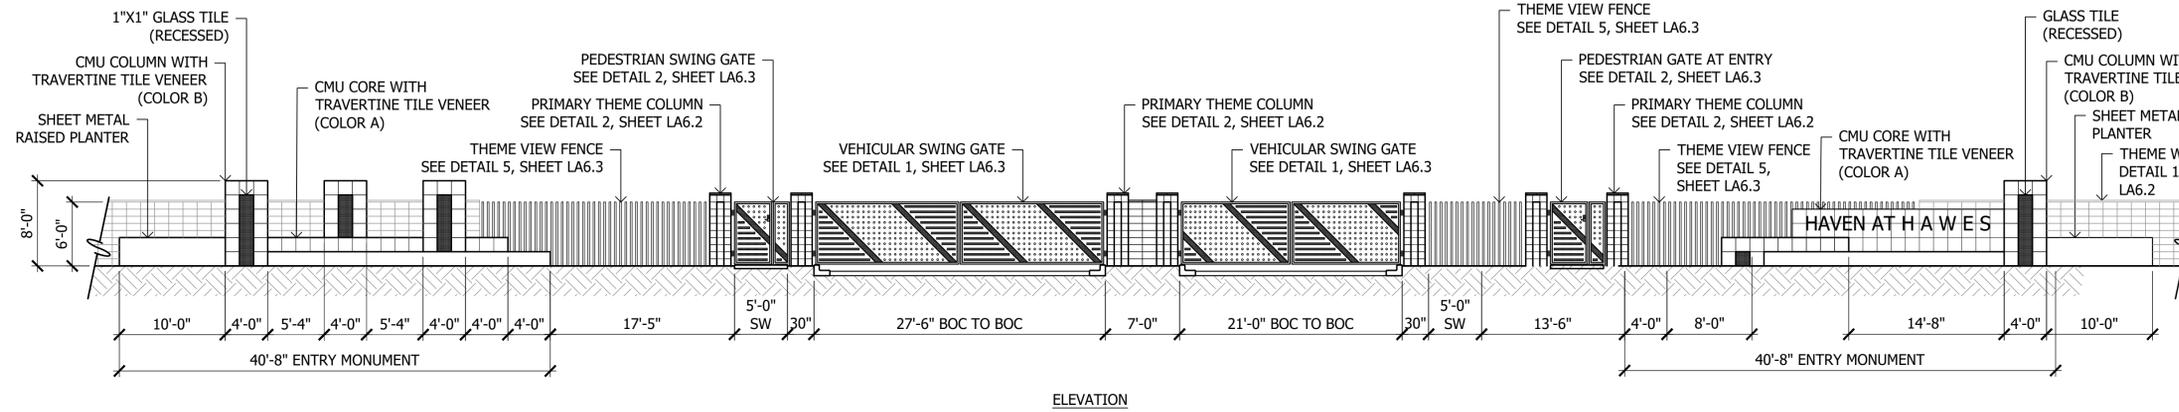

POWDER COAT
PRODUCT NUMBER:
SW PRB2-C0001
COLOR: RUST
OR APPROVED EQUAL



GLASS TILE
MANUFACTURER: NPT
COLOR: COSMOPOLITAN
"COPPER"
OR APPROVED EQUAL




TRAVERTINE (COLOR A)
MANUFACTURER: QDI SURFACES
COLOR: PALOMINO
OR APPROVED EQUAL



TRAVERTINE (COLOR B)
MANUFACTURER: QDI SURFACES
COLOR: ENGLISH WALNUT
OR APPROVED EQUAL

1 Primary Entry Monument

SCALE: 1/8"=1'-0"

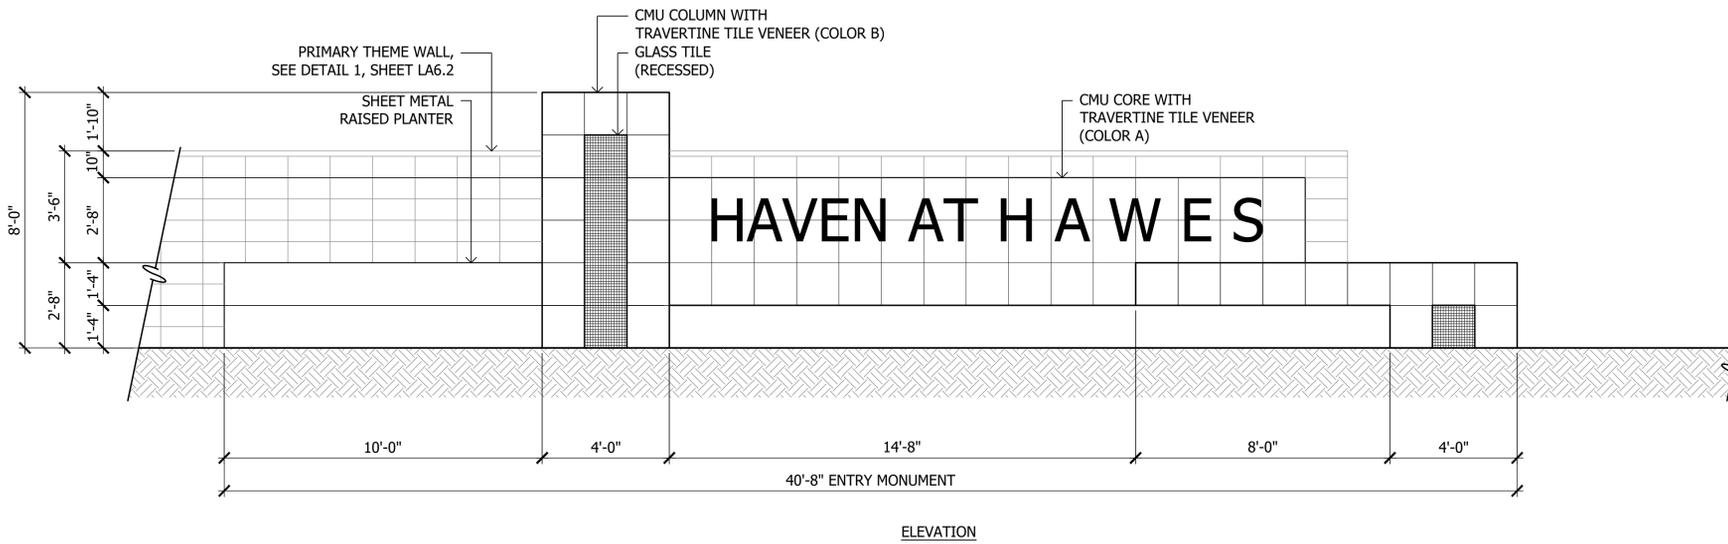

GLASS TILE
MANUFACTURER: NPT
COLOR: COSMOPOLITAN "COPPER"
OR APPROVED EQUAL




TRAVERTINE (COLOR A)
MANUFACTURER: QDI SURFACES
COLOR: PALOMINO
OR APPROVED EQUAL



TRAVERTINE (COLOR B)
MANUFACTURER: QDI SURFACES
COLOR: ENGLISH WALNUT
OR APPROVED EQUAL

2 Secondary Entry Monument

SCALE: 3/8"=1'-0"

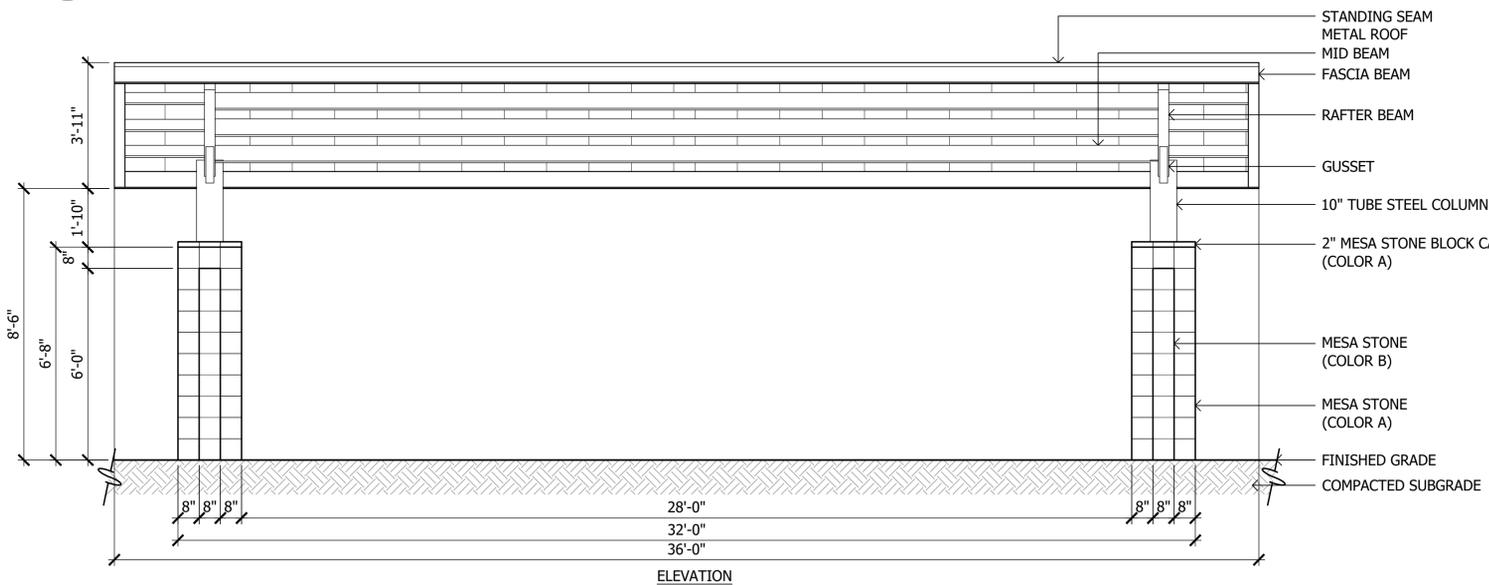

MESA STONE (COLOR A)
MANUFACTURER: SUPERLITE
PRODUCT: TRENWYTH MESA STONE
COLOR: MOJAVE BROWN
OR APPROVED EQUAL



MESA STONE (COLOR B)
MANUFACTURER: SUPERLITE
PRODUCT: TRENWYTH MESA STONE
COLOR: BLACK MOUNTAIN
OR APPROVED EQUAL

3 20'X36' Marana Pre-Fab Shade Structure

SCALE: 3/8"=1'-0"

1	2	3	4	5	6
---	---	---	---	---	---

FINAL SITE PLAN
HAVEN AT HAWES
SE CORNER HAWES AND EAST MESQUITE ROAD
CITY OF MESA, ARIZONA
SHEET TITLE: CONSTRUCTION DETAILS



ABLA
310 E. RIO SALADO PARKWAY
TEMPE, ARIZONA 85281
OFFICE: 480-530-0077
WEB: ABLASTUDIO.COM



DATE: 02-05-2026
ISSUED FOR: 4th Review
DRAWN BY: DCR, AR, AS
CHECKED BY: MP
PERMIT NUMBER:
ABLA PROJECT NUMBER:
86-130-25



MANUFACTURER: KAYPARK
 PRODUCT: DOGI POT
 SKU: KDP1010
 COLOR: STANDARD
 OR APPROVED EQUAL

1 **Pet Waste Station**
 SCALE: -

MANUFACTURER:
 LITTLE TIKES
 PRODUCT: FS19-071097
 SKU: FS19071097
 COLOR: PER
 OWNER/DEVELOPER




5 **Fitness Station I**
 SCALE: -

MANUFACTURER:
 LITTLE TIKES
 PRODUCT: PERCH PERFECT
 SKU: FS19071100
 COLOR: PER
 OWNER/DEVELOPER



9 **Perch Perfect - Play Structure 2-5**
 SCALE: -

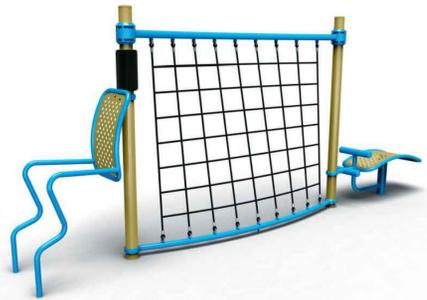

MANUFACTURER:
 LITTLE TIKES
 PRODUCT: FS19-071099
 SKU: FS19071099
 COLOR: PER
 OWNER/DEVELOPER

6 **Fitness Station II**
 SCALE: -

MANUFACTURER:
 LITTLE TIKES
 PRODUCT: BURST
 SKU: 200203907
 COLOR: PER
 OWNER/DEVELOPER



10 **Burst - Play Structure 5-12**
 SCALE: -



MANUFACTURER: KAYPARK
 PRODUCT: HEAVY DUTY
 OUTDOOR PING PONG TABLE
 SKU: CNPROPONG
 COLOR: STANDARD
 FINISH: GALVANIZED STEEL
 OR APPROVED EQUAL

3 **Ping Pong Table**
 SCALE: -

MANUFACTURER:
 LITTLE TIKES
 PRODUCT: FS19-071100
 SKU: FS19071100
 COLOR: PER
 OWNER/DEVELOPER



7 **Fitness Station III**
 SCALE: -

MANUFACTURER:
 LITTLE TIKES
 PRODUCT: KB20-72378
 SKU: KB2072378
 COLOR: PER
 OWNER/DEVELOPER



11 **Play Structure 5-12**
 SCALE: -




MANUFACTURER: KAYPARK
 PRODUCT: RECTANGLE
 TOP CONCRETE TABLE
 SIZE: 84 INCH
 SKU: CTRJ84C-TCLS
 COLOR: TERRACOTTA
 OR APPROVED EQUAL
 FINISH: LIGHT SAND BLAST

4 **Picnic Table**
 SCALE: -



8 **Play Structure 2-5**
 SCALE: -

MANUFACTURER:
 LITTLE TIKES
 PRODUCT: PB20-72369
 SKU: PB2072369
 COLOR: PER
 OWNER/DEVELOPER

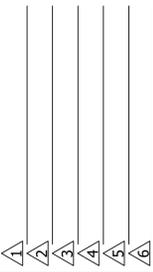


FINAL SITE PLAN
 HAVEN AT HAWES
 SE CORNER HAWES AND EAST MESQUITE ROAD
 CITY OF MESA, ARIZONA
 SHEET TITLE: CONSTRUCTION DETAILS



ABLA
 310 E. RIO SALADO PARKWAY
 TEMPE, ARIZONA 85281
 OFFICE: 480-530-0077
 WEB: ABLASTUDIO.COM



DATE: 02-05-2026
 ISSUED FOR: 4th Review
 DRAWN BY: DCR, AR, AS
 CHECKED BY: MP
 PERMIT NUMBER:
 ABLA PROJECT NUMBER:
 86-130-25

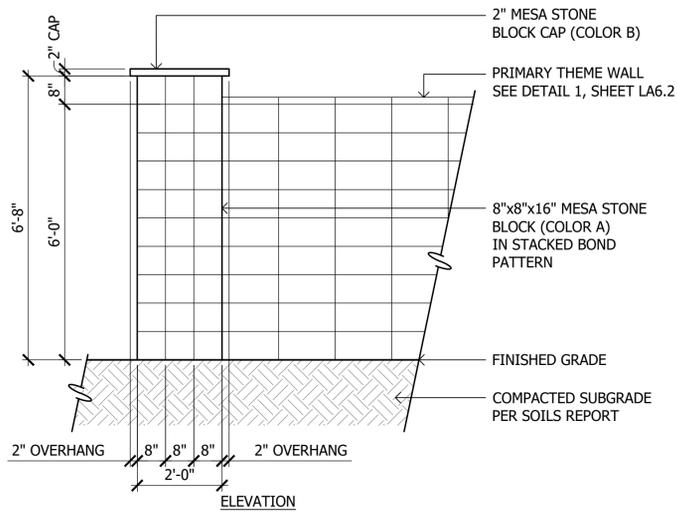


BLOCK COLOR A
MANUFACTURER: SUPERLITE
PRODUCT: TRENWYTH MESA STONE
COLOR: BONE
OR APPROVED EQUAL



BLOCK COLOR B
MANUFACTURER: SUPERLITE
PRODUCT: TRENWYTH MESA STONE
COLOR: MOJAVE BROWN
OR APPROVED EQUAL

1 Primary Corner Accent Pilaster

SCALE: 1/2"=1'-0"

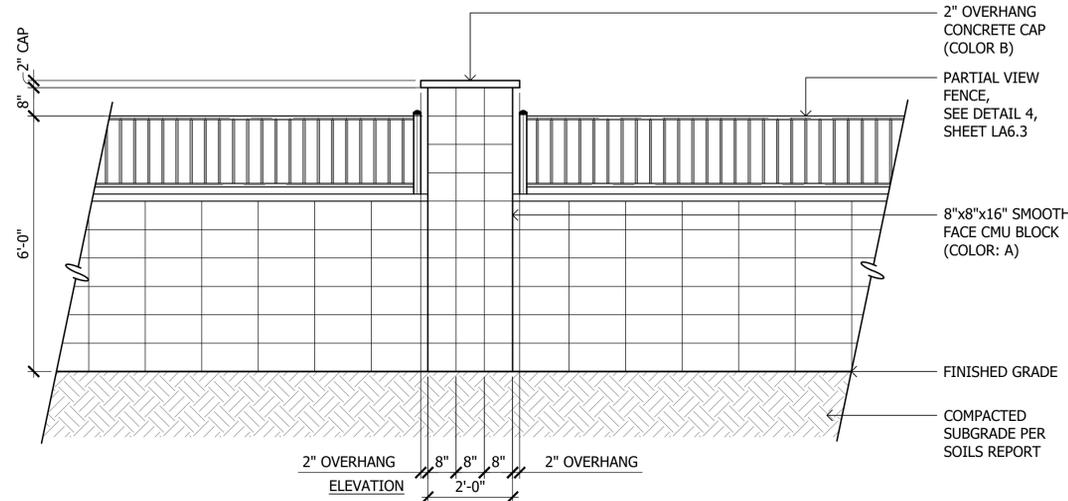


PAINT COLOR A
PRODUCT NUMBER: SW 7506
COLOR: LOGGIA
OR APPROVED EQUAL



PAINT COLOR B
PRODUCT NUMBER: SW 7502
COLOR: DRY DOCK
OR APPROVED EQUAL

2 Partial View Fence Pilaster

SCALE: 1/2"=1'-0"

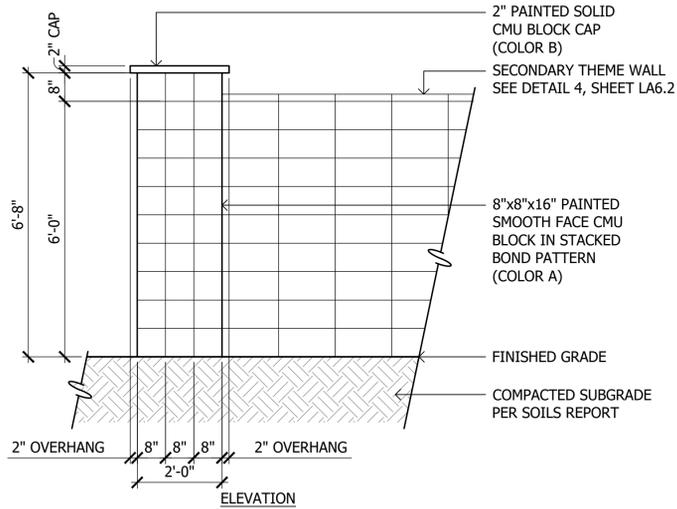


PAINT COLOR A
MANUFACTURER: SHERWIN-WILLIAMS
PRODUCT NUMBER: SW 7506
COLOR: LOGGIA
OR APPROVED EQUAL



PAINT COLOR B
MANUFACTURER: SHERWIN-WILLIAMS
PRODUCT NUMBER: SW 7502
COLOR: DRY DOCK
OR APPROVED EQUAL

3 Secondary Corner Accent Pilaster

SCALE: 1/2"=1'-0"

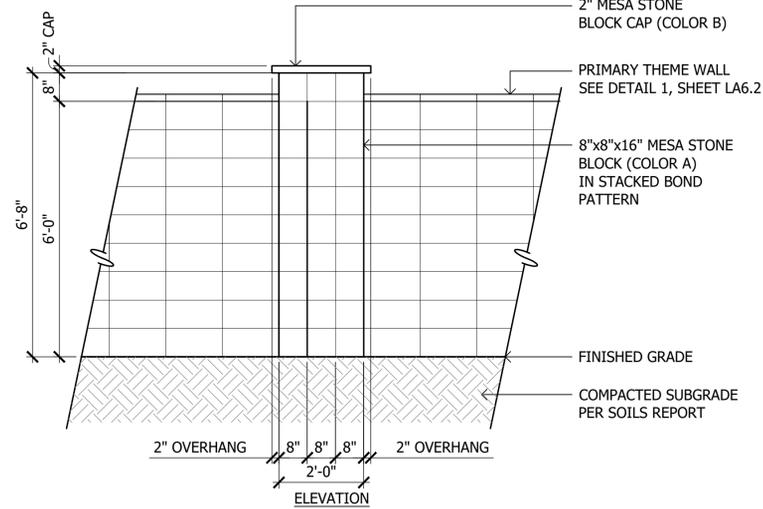

BLOCK COLOR A
MANUFACTURER: SUPERLITE
PRODUCT: TRENWYTH MESA STONE
COLOR: BONE
OR APPROVED EQUAL



BLOCK COLOR B
MANUFACTURER: SUPERLITE
PRODUCT: TRENWYTH MESA STONE
COLOR: MOJAVE BROWN
OR APPROVED EQUAL

4 Primary Theme Pilaster

SCALE: 1/2"=1'-0"

1
2
3
4
5
6

FINAL SITE PLAN
HAVEN AT HAWES
SE CORNER HAWES AND EAST MESQUITE ROAD
CITY OF MESA, ARIZONA

SHEET TITLE: CONSTRUCTION DETAILS



ABLA
310 E. RIO SALADO PARKWAY
TEMPE, ARIZONA 85281
OFFICE: 480-530-0077
WEB: ABLASTUDIO.COM



© Copyright 2025 ABLA, LLC.

DATE: 02-05-2026
ISSUED FOR: 4th Review
DRAWN BY: DCR, AR, AS
CHECKED BY: MP
PERMIT NUMBER:
ABLA PROJECT NUMBER: 86-130-25

LA6.6

I:\SERVER\ABLA\Projects\Ashton Woods\Hawes & Mesquite\Landscapes\Design Review_Preview\Pre-Plat\06-Details_H&M.dwg