

MATERIAL CALCS - 1



(2)

MATERIAL CALCS - 2

3

SCALE: 1/8" = 1'-0"

PAINT: _____
MFG : PPG
COLOR : UNDERCOVER - PPG0998-7

© 2017 R KAA
ARCHITECTS, INC. ALL
RIGHTS RESERVED.
THIS DRAWING IS AN
INSTRUMENT OF
SERVICE. IT IS THE
PROPERTY OF R KAA
ARCHITECTS, INC. AND
MAY NOT BE
DUPLICATED, USED OR
DISCLOSED WITHOUT
WRITTEN PERMISSION
OF THE ARCHITECT.

RKAA#25252

DATE: 02.09.2026




MATERIAL CALCS - 1



EAST ELEVATIONS - MAJOR A + SHOPS


SCALE: 1/8" = 1'-0"

MATERIAL CALCS - 2

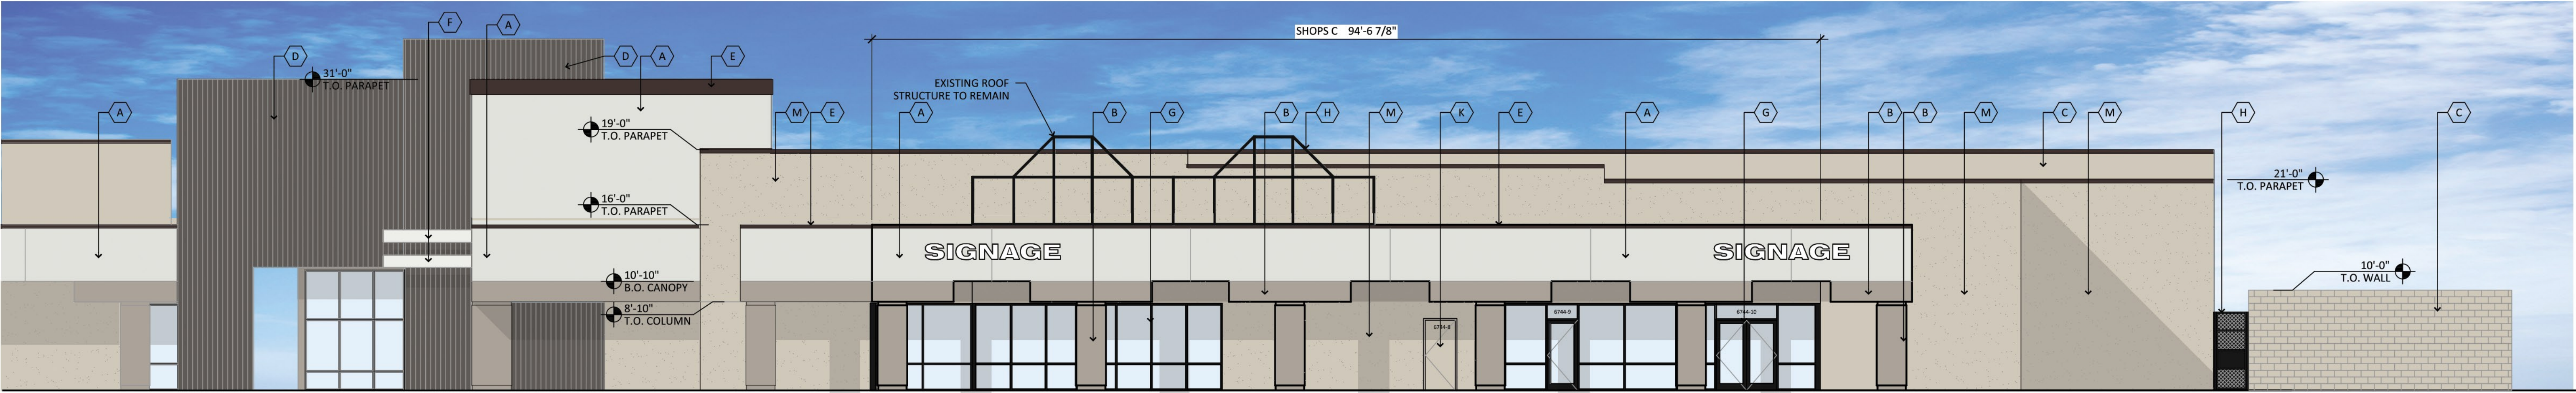

EAST ELEVATIONS - SHOPS C

SCALE: 1/8" = 1'-0"

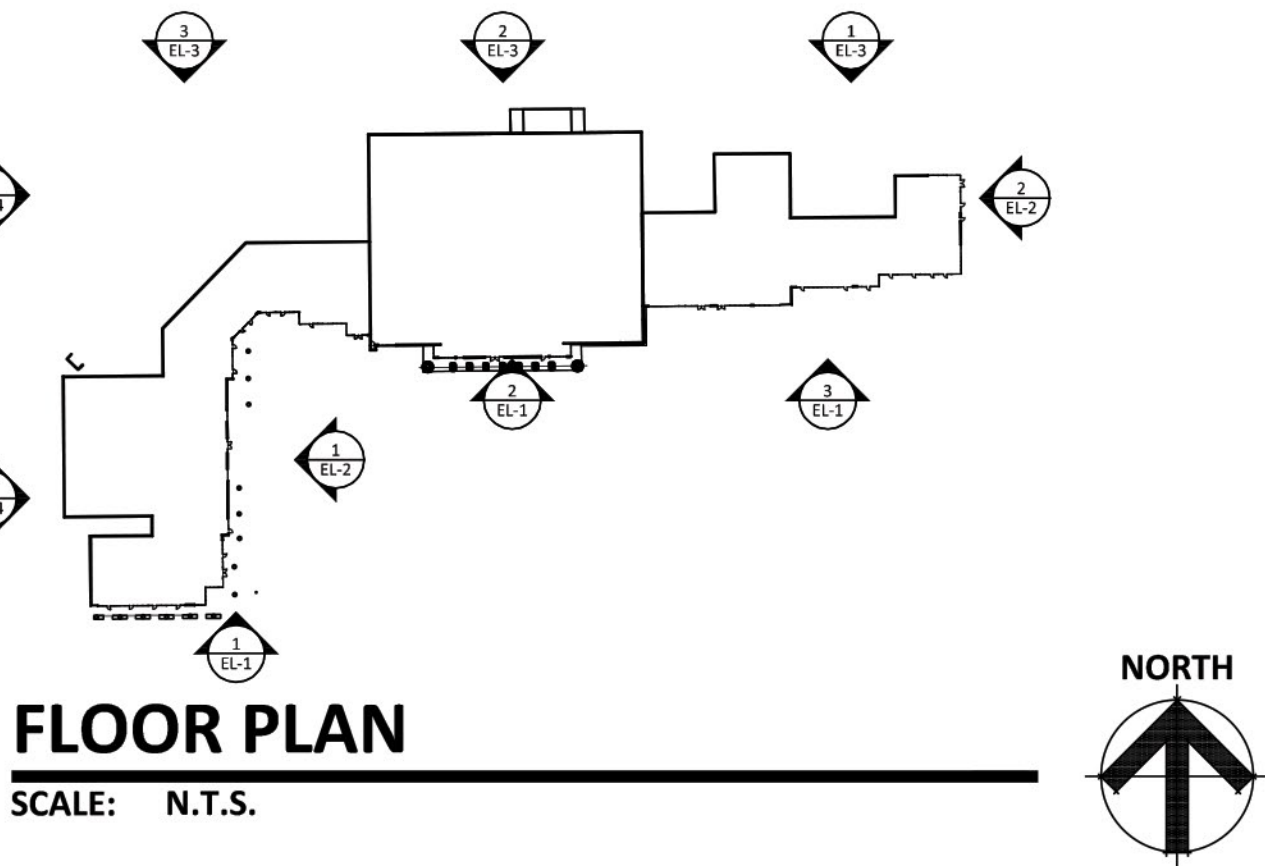

FLOOR PLAN

SCALE: N.T.S.

MATERIAL CALCULATIONS - 1

MATERIALS:	/	PERCENTAGE (%)
STUCCO :		74%
CMU :		0%
CONCRETE :		6%
GLAZING :		20%
WOOD :		0%
TILE :		0%
METAL :		0%

MATERIAL CALCULATIONS - 2

MATERIALS:	/	PERCENTAGE (%)
STUCCO :		64%
CMU :		4%
CONCRETE :		5%
GLAZING :		10%
WOOD :		16%
TILE :		0%
METAL :		1%

MATERIALS AND COLORS

A PAINT : MFG : GLIDDEN COLOR : TUNDRA FROST	G STOREFRONT WINDOWS EXISTING COLOR TO REMAIN
B PAINT : MFG : SHERWIN WILLIAMS COLOR : FUNCTIONAL GRAY SW 7024	H PAINTED METAL : MFG : GLIDDEN COLOR : BLACK GLOSS
C PAINT : MFG : SHERWIN WILLIAMS COLOR : MODERN GRAY SW 7632	K HOLLOW METAL DOORS: MFG : SHERWIN COLOR : TO MATCH ADJACENT FINISH
D VERTICAL WOOD SIDING MFG : FIBERON STYLE : WILDWOOD CLADDING SAHARA COLLECTION COLOR : PALO	L TILE VENEER : MFG : PORTOBELLO AMERICA COLOR : AETERNA AVORIO STYLE : AETERNA COATING (POLISHED)
E PAINTED METAL: MFG : SHERWIN WILLIAMS COLOR : BLACK BEAN SW 6006	M PAINTED: MFG : PPG COLOR : MOTHS GRAY PPG1024-4
F PAINTED METAL: MFG : SHERWIN WILLIAMS COLOR : EXTRA WHITE SW 7006	N PAINT: MFG : PPG COLOR : UNDERCOVER - PPG0998-7


POWER VILLAGE
6720 E. BROADWAY ROAD
MESA, AZ 85206
DATE: 02.09.2026

© 2017 R K A A
ARCHITECTS, INC. ALL
RIGHTS RESERVED.
THIS DRAWING IS AN
INSTRUMENT OF
SERVICE. IT IS THE
PROPERTY OF R K A A
ARCHITECTS, INC. AND
MAY NOT BE
DUPLICATED, USED OR
DISCLOSED WITHOUT
WRITTEN PERMISSION
OF THE ARCHITECT.

EL-2

RKAA#25252




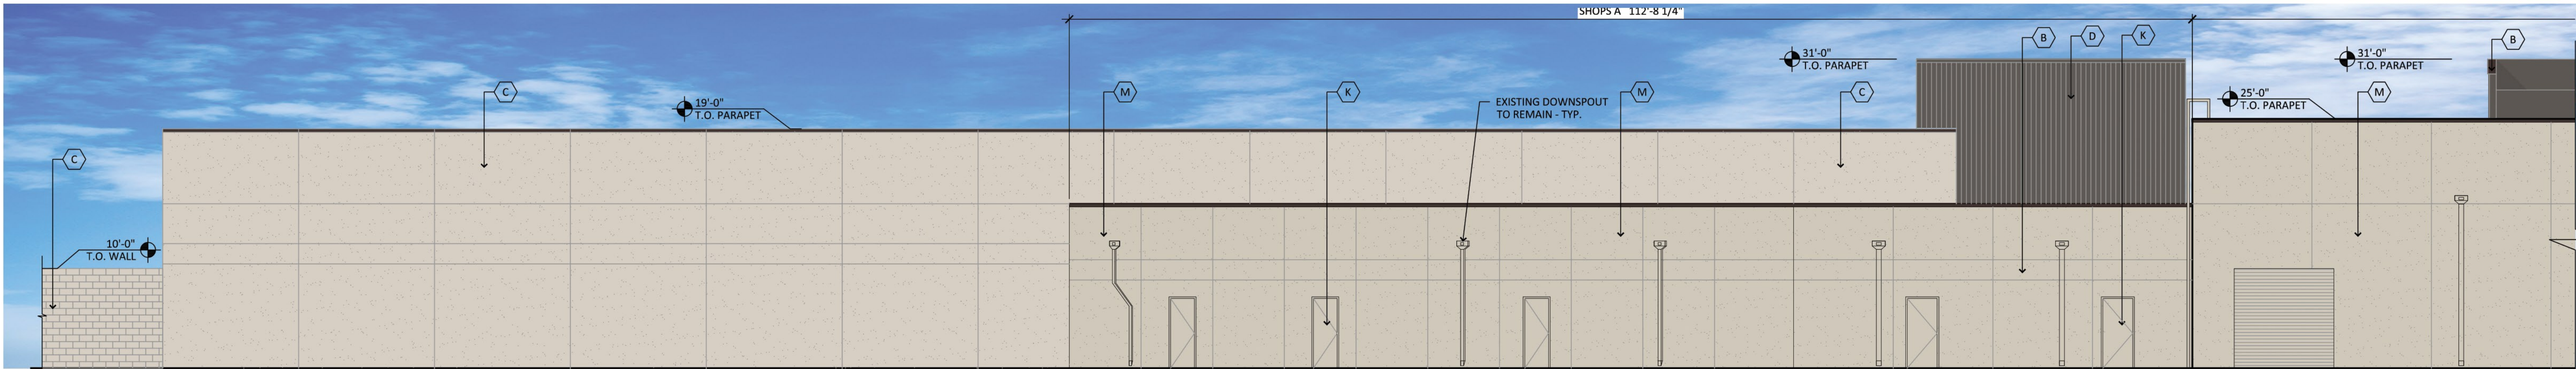

1

WEST ELEVATIONS - SHOPS C + MAJOR B + SHOPS B


SCALE: 1/8" = 1'-0"

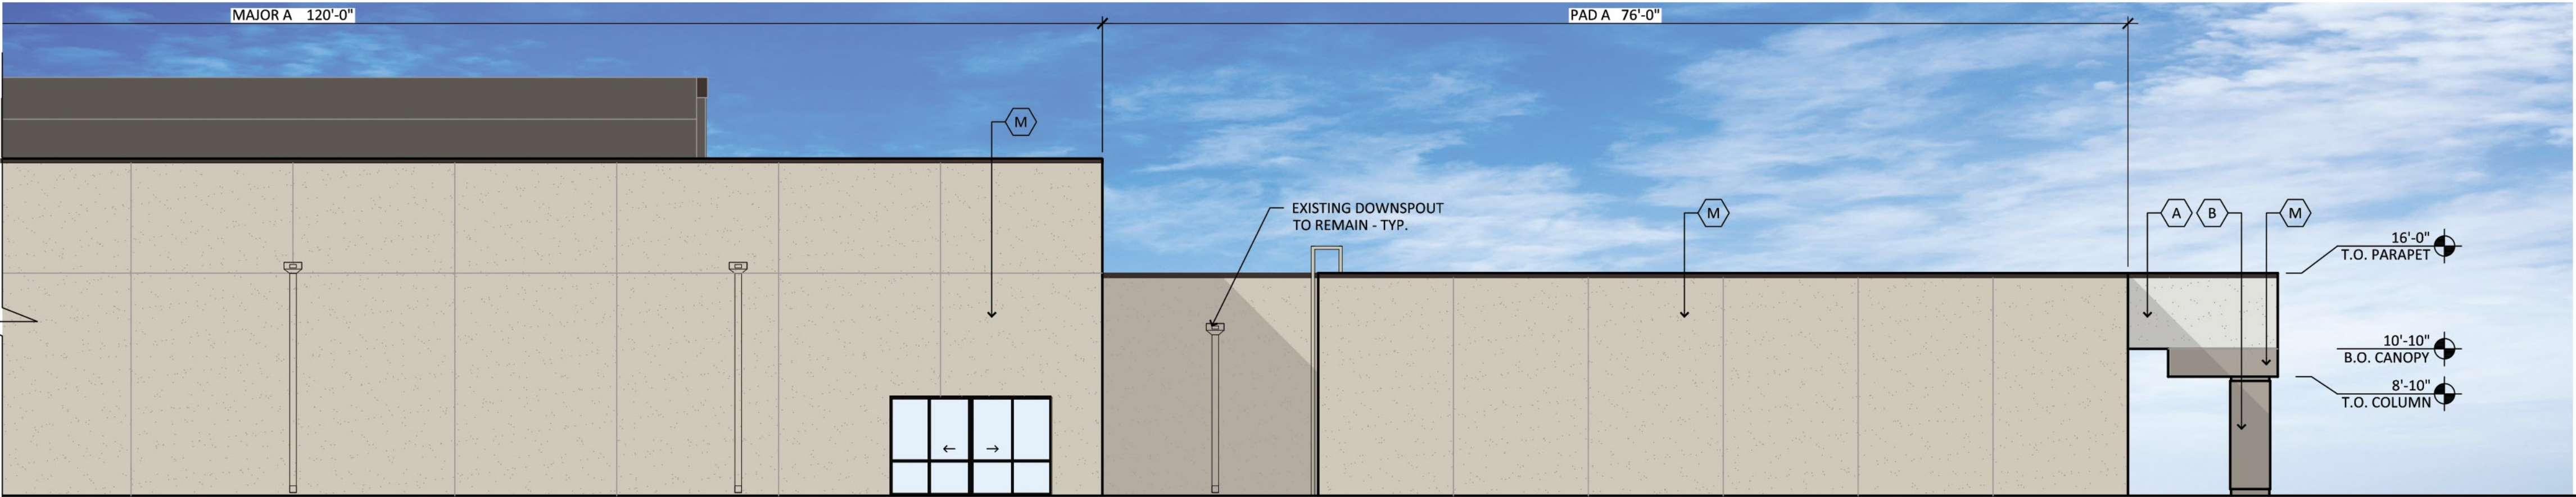

2

WEST ELEVATIONS - SHOPS C + MAJOR B + SHOPS B

SCALE: 1/8" = 1'-0"

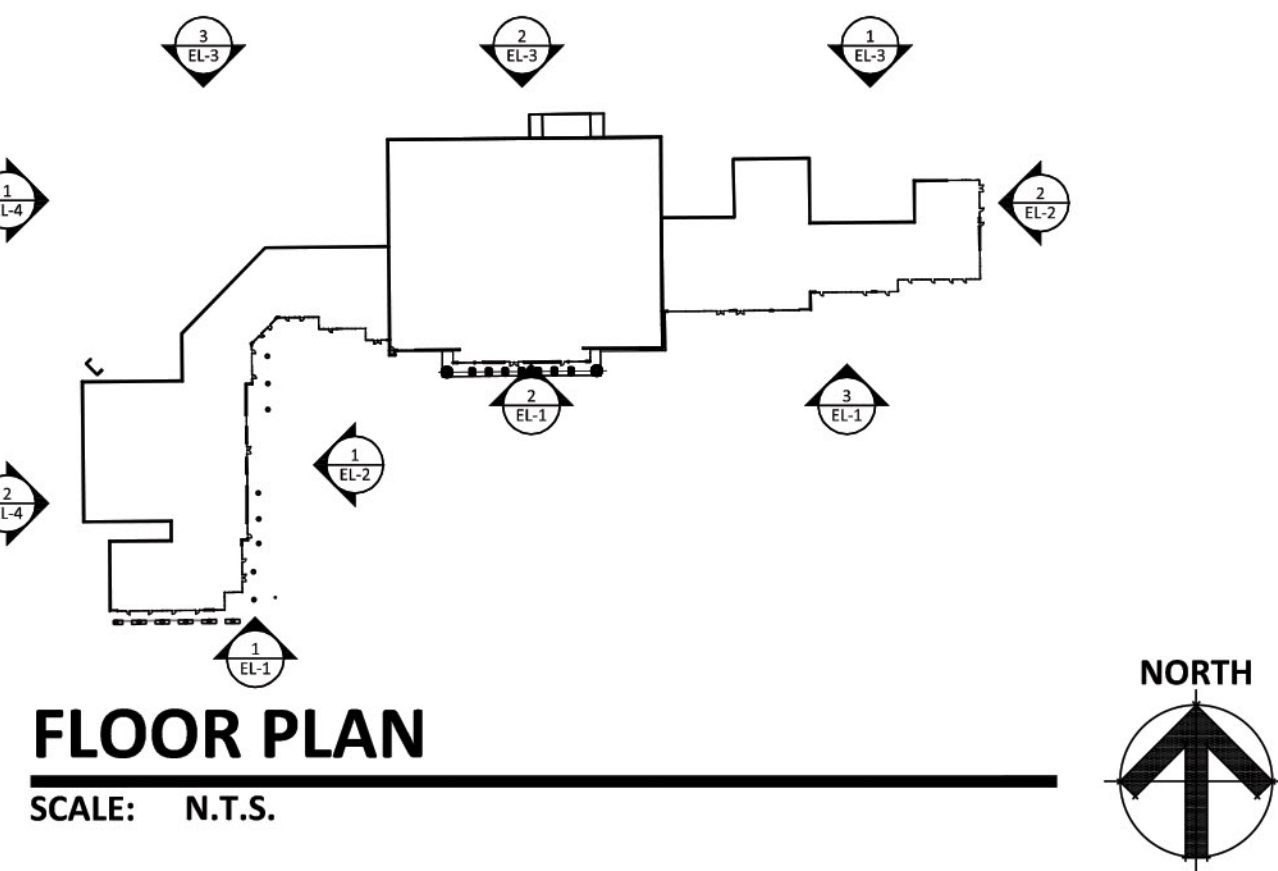

FLOOR PLAN

SCALE: N.T.S.



MATERIAL CALCULATIONS

MATERIALS:	/	PERCENTAGE (%)
STUCCO :		90.0%
CMU :		3.0%
CONCRETE :		0.3%
GLAZING :		0.8%
WOOD :		3.7%
TILE :		0%
METAL :		2.2%

MATERIALS AND COLORS

A PAINT : MFG : GLIDDEN COLOR : TUNDRA FROST	G STOREFRONT WINDOWS EXISTING COLOR TO REMAIN
B PAINT : MFG : SHERWIN WILLIAMS COLOR : FUNCTIONAL GRAY SW 7024	H PAINTED METAL : MFG : GLIDDEN COLOR : BLACK GLOSS
C PAINT : MFG : SHERWIN WILLIAMS COLOR : MODERN GRAY SW 7632	K HOLLOW METAL DOORS : MFG : SHERWIN COLOR : TO MATCH ADJACENT FINISH
D VERTICAL WOOD SIDING MFG : FIBERON STYLE : WILDWOOD CLADDING SAHARA COLLECTION PALO COLOR :	L TILE VENEER : MFG : PORTOBELLO AMERICA COLOR : AETERNA AVORIO STYLE : AETERNA COATING (POLISHED)
E PAINTED METAL : MFG : SHERWIN WILLIAMS COLOR : BLACK BEAN SW 6006	M PAINTED : MFG : PPG COLOR : MOTHS GRAY PPG0998-7
F PAINTED METAL : MFG : SHERWIN WILLIAMS COLOR : EXTRA WHITE SW 7006	N PAINT : MFG : PPG COLOR : UNDERCOVER - PPG0998-7

POWER VILLAGE
6720 E. BROADWAY ROAD
MESA, AZ 85206
DATE: 02.09.2026

© 2017 RKAA
ARCHITECTS, INC. ALL
RIGHTS RESERVED.
THIS DRAWING IS AN
INSTRUMENT OF
SERVICE. IT IS THE
PROPERTY OF RKAA
ARCHITECTS, INC. AND
MAY NOT BE
DUPLICATED, USED OR
DISCLOSED WITHOUT
WRITTEN PERMISSION
OF THE ARCHITECT.

EL-4

RKAA#25252

