



Scottsdale Architecture

Jason Doty, AIA - (602)-717-8601  
15202 N. 40th Street, #149  
Phoenix, AZ 85032  
jason-doty@outlook.com

NOT FOR  
CONSTRUCTION

In association with:

An RV Maintenance Building for:  
**Little Dealer Little Prices of Mesa**

2038 N Country Club Dr,  
Mesa, AZ 85201

REVISIONS:  
10.13.2025 PRELIMINARY PROGRESS  
03.03.2026 CITY COMMENTS 4  
07.06.2026 CITY COMMENTS


PRE-APP SUBMITTAL

PROJECT # 22-017




The drawings and written material herein constitute original work of the architect, and no mechanical, electrical, or plumbing work, or any other work, shall be done in any way without the express written consent of the architect.  
COPYRIGHT 2025

SHEET: EXTERIOR ELEVATION

A-300

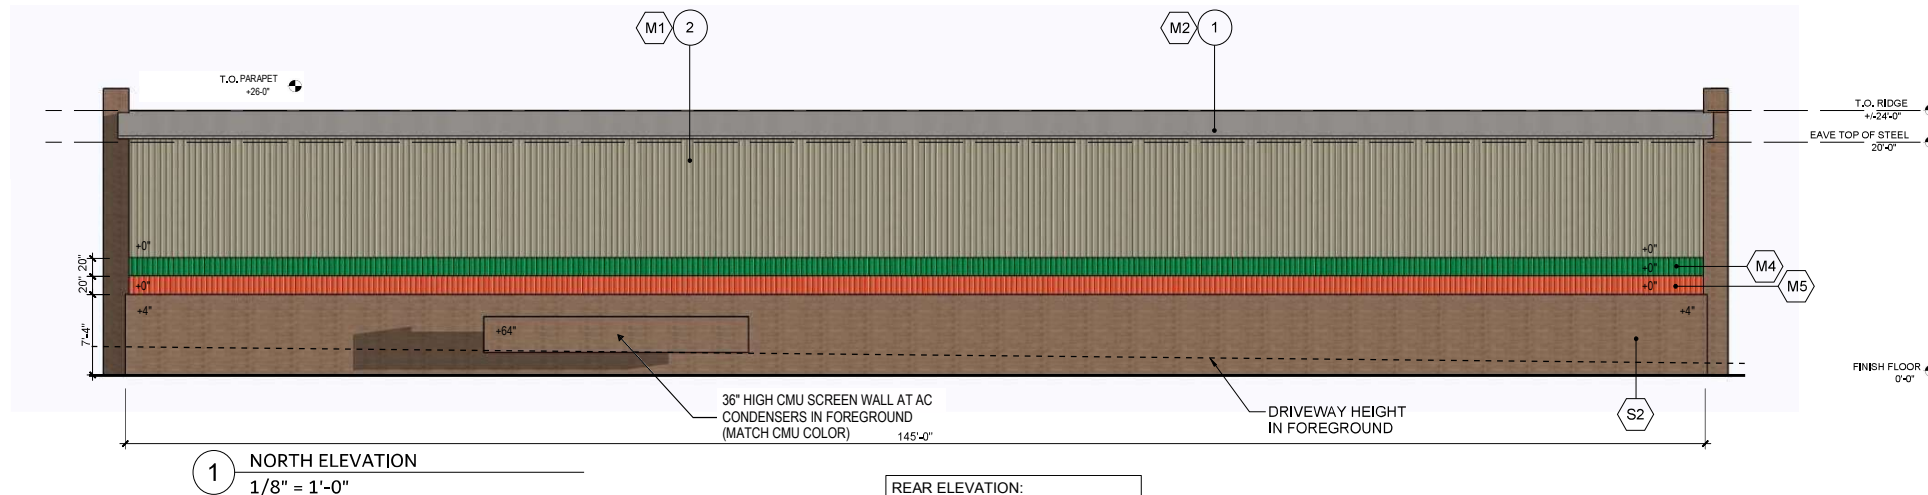

NOTE: ALL SITE LIGHTING IS EXISTING. NO NEW SITE LIGHTING PROPOSED.

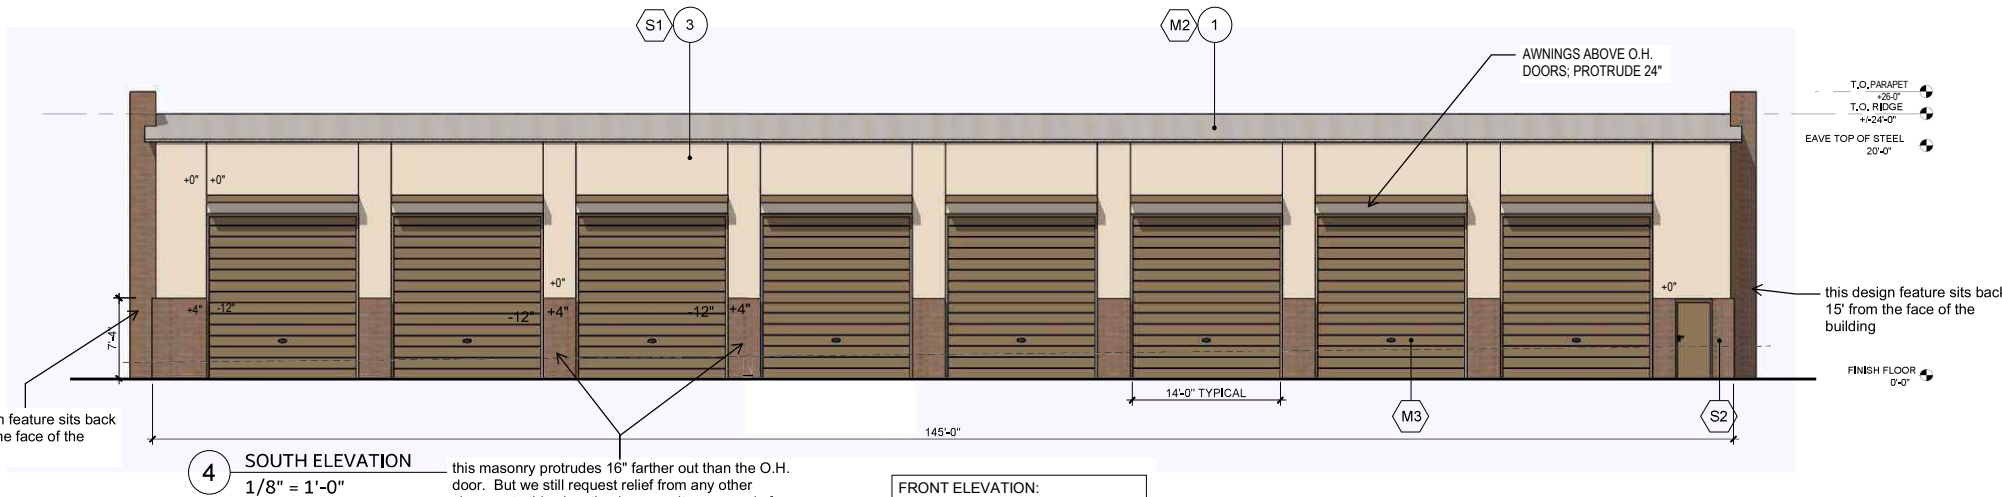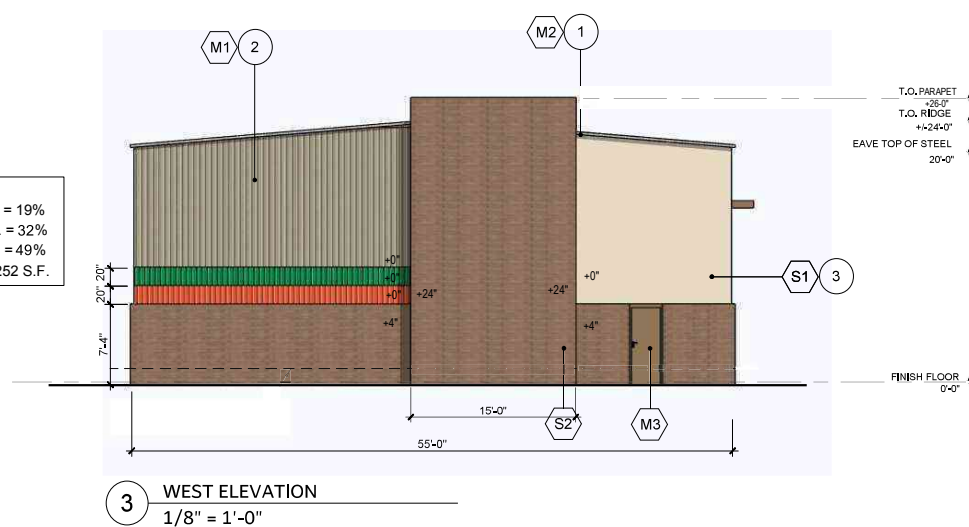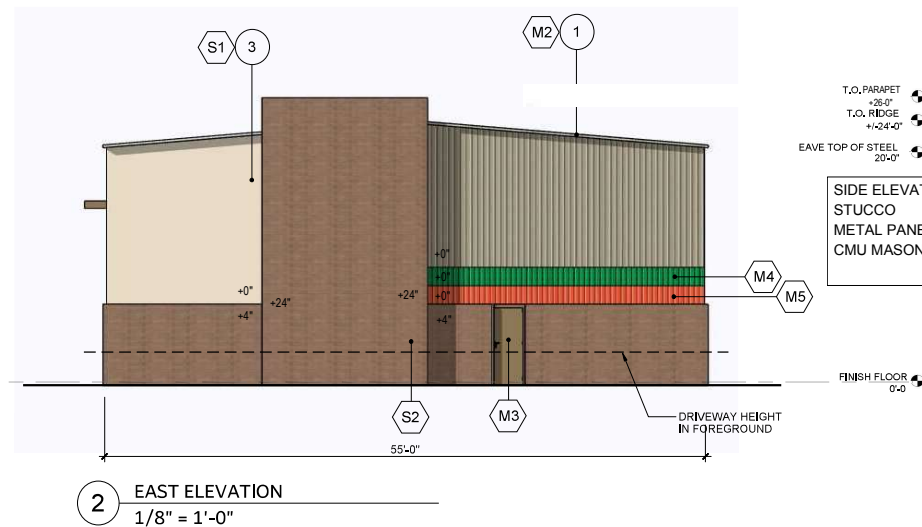

## MATERIALS LEGEND

- S1 WALLS  
STUCCO PAINTED SW 6119  
ANTIQUE WHITE
- M1 WALLS  
PVDF COATING SANDSTONE  
E: 0.86 SRI: 71
- M2 ROOF AND EAVES  
PVDF COATING PEARL WHITE  
E: 0.89 SRI: 80
- M3 DOORS AND OTHER ELEMENTS  
PAINTED SW 9114 FALLEN EAVES  
E: 0.86 SRI: 53
- M4 WALLS - ACCENT COLOR  
PVDF COATING  
CAMPER'S INN GREEN -  
SHERWIN WILLIAMS
- M5 WALLS - ACCENT COLOR  
PVDF COATING  
CAMPER'S INN ORANGE SUN -  
SHERWIN WILLIAMS
- S2 C.M.U. MASONRY  
BOOT BROWN - ECHELON  
8"X8"X16" SMOOTH FACE CMU  
(R-13 CAVITY INSULATION)

## KEYNOTE

- 1 METAL ROOF PANEL
- 2 METAL WALL PANEL
- 3 STUCCO PAINTED WALL



NOT FOR  
CONSTRUCTION

In association with:

An RV Maintenance Building for:  
**Little Dealer Little Prices of Mesa**  
2038 N Country Club Dr,  
Mesa, AZ 85201

| REVISIONS: |                 |
|------------|-----------------|
| 03.03.2026 | CITY COMMENTS 4 |
| 07.06.2026 | CITY COMMENTS   |

PRE-APP SUBMITTAL

PROJECT # 22-017

The drawings and written material herein constitute original work of the architect, and as intellectual property and instruments of service, are subject to copyright and may not be reproduced, distributed, published or used in any way without the express written consent of the architect.

© COPYRIGHT 2023

SHEET: EXTERIOR ELEVATION

A-301



NORTH  
SCALE: NTS  
**SITE PLAN 3D VIEWS**

In association with:

An RV Maintenance Building For:  
**Little Dealer Little Prices of Mesa**  
2038 N Country Club Dr,  
Mesa, AZ 85201

2038 N Country Club Dr,  
Mesa, AZ 85201

| DATE       | ISSUE          |
|------------|----------------|
| 09.16.2025 | SCP / PLANNING |

PROJECT # 129

The drawings and written material herein constitute original work of the architect, and as intellectual property and instruments of service, are subject to copyright and may not be reproduced, distributed, published or used in any way without the express written consent of the architect.

© COPYRIGHT 2025

SHEET: SITE IMAGES



**NOT FOR  
CONSTRUCTION**

In association with:

An RV Maintenance Building for:  
**Little Dealer Little Prices of Mesa**  
2038 N Country Club Dr,  
Mesa, AZ 85201

REVISIONS:

PRE-APP SUBMITTAL

PROJECT # 22-017

The drawings and written material herein constitute original work of the architect, and as such, the property and instruments of service are subject to copyright and may not be reproduced, distributed, published or used in any way without the express written consent of the architect.  
© COPYRIGHT 2023

SHEET: EXTERIOR ELEVATION

**A-301**