



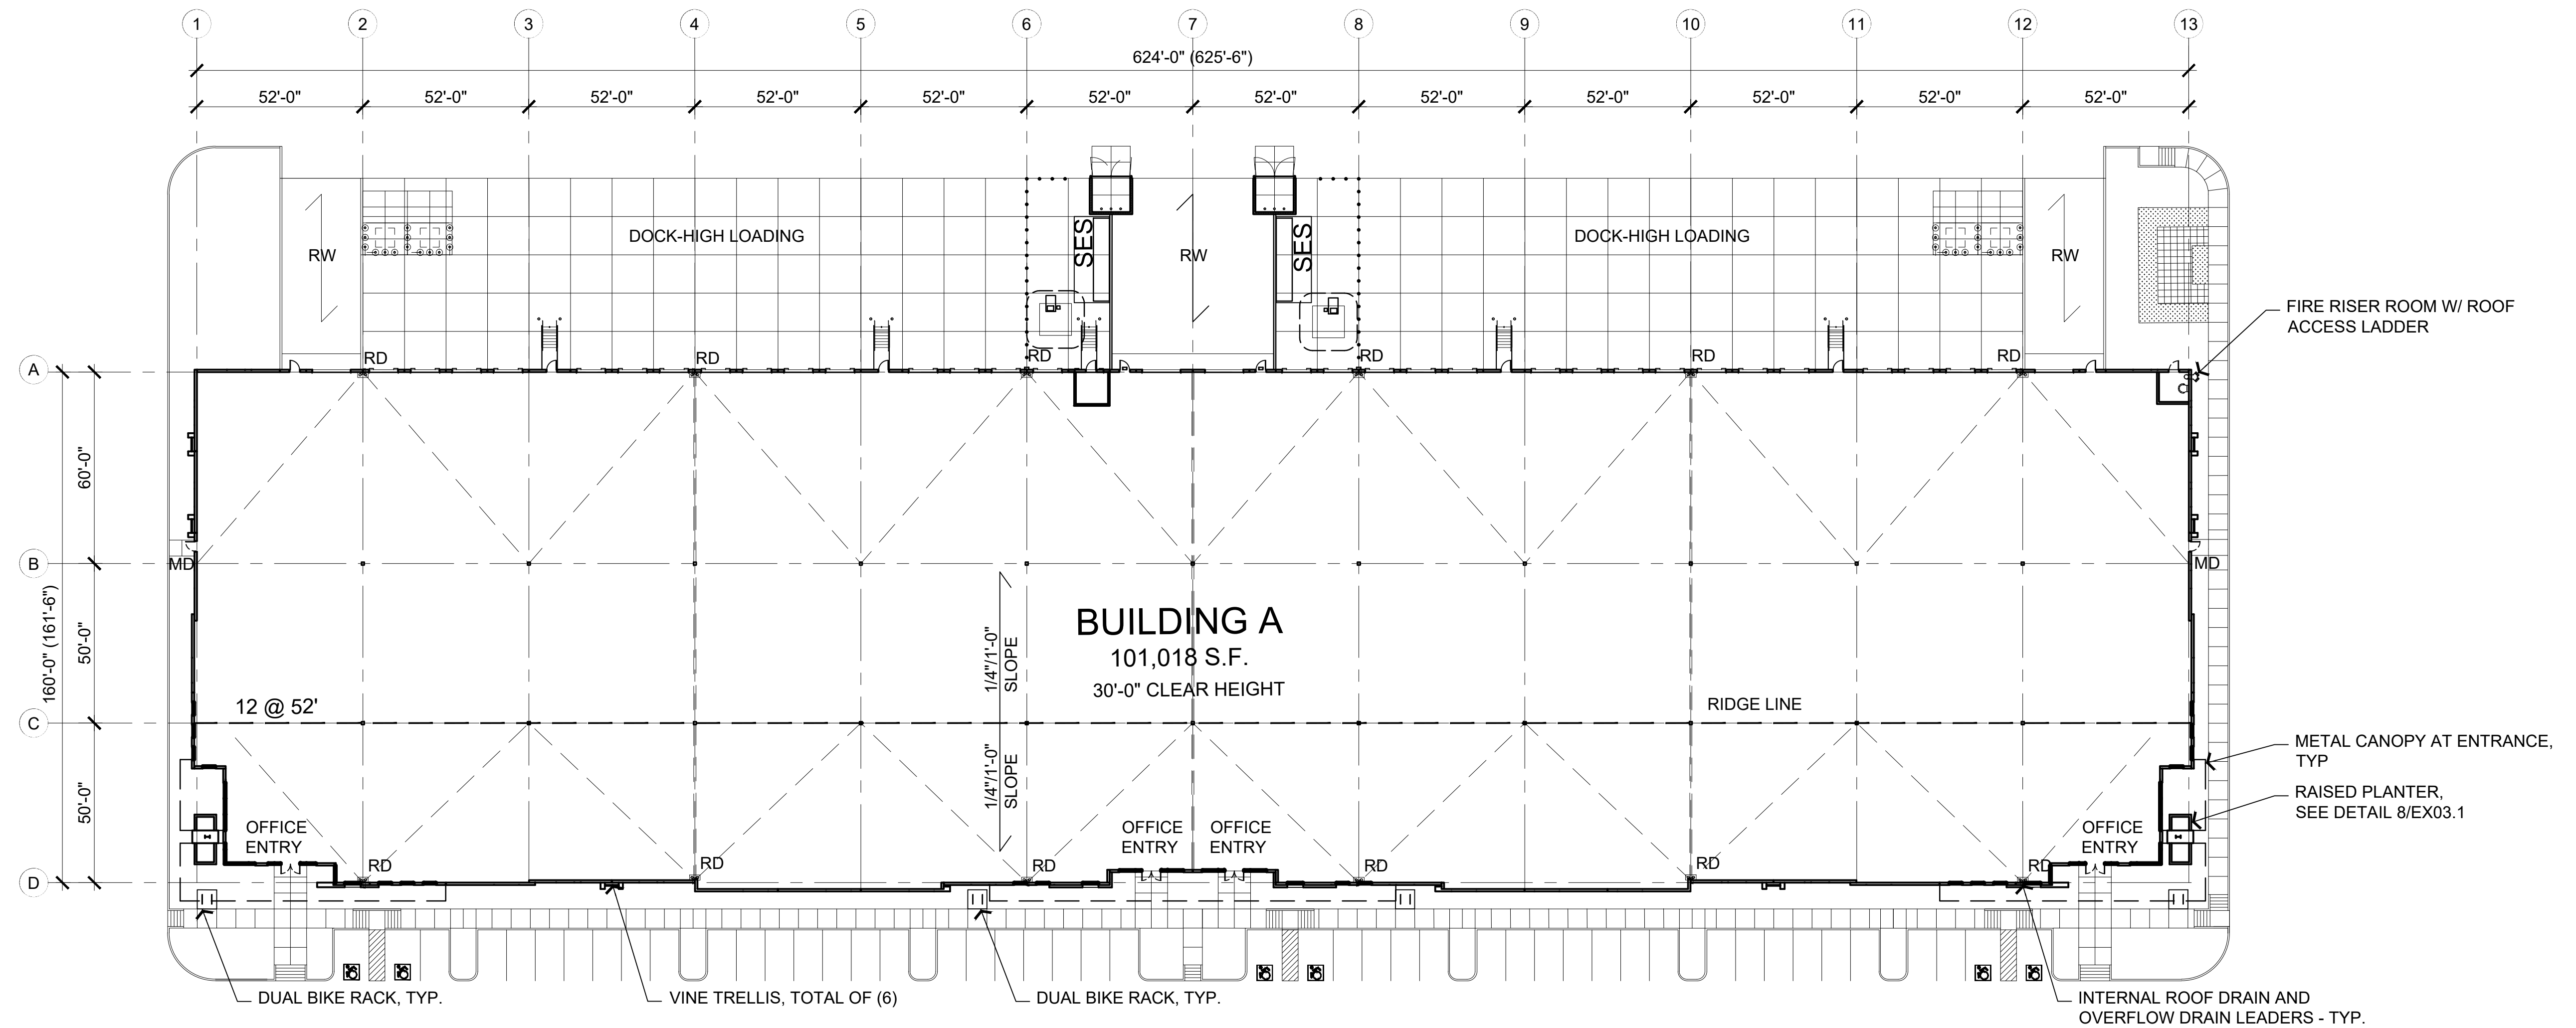

BUILDING A - FLOOR PLAN

0 15' 30' 60'
SCALE: 1" = 30'

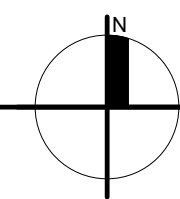

ELLIOT 94 / METP

Proposed Industrial Development
Mesa, Arizona

EX07
FLOOR PLAN




Richard R. Butler

REVISION 08-23-21
07-19-21
21024.100




Butler Design Group, Inc.
architects & planners



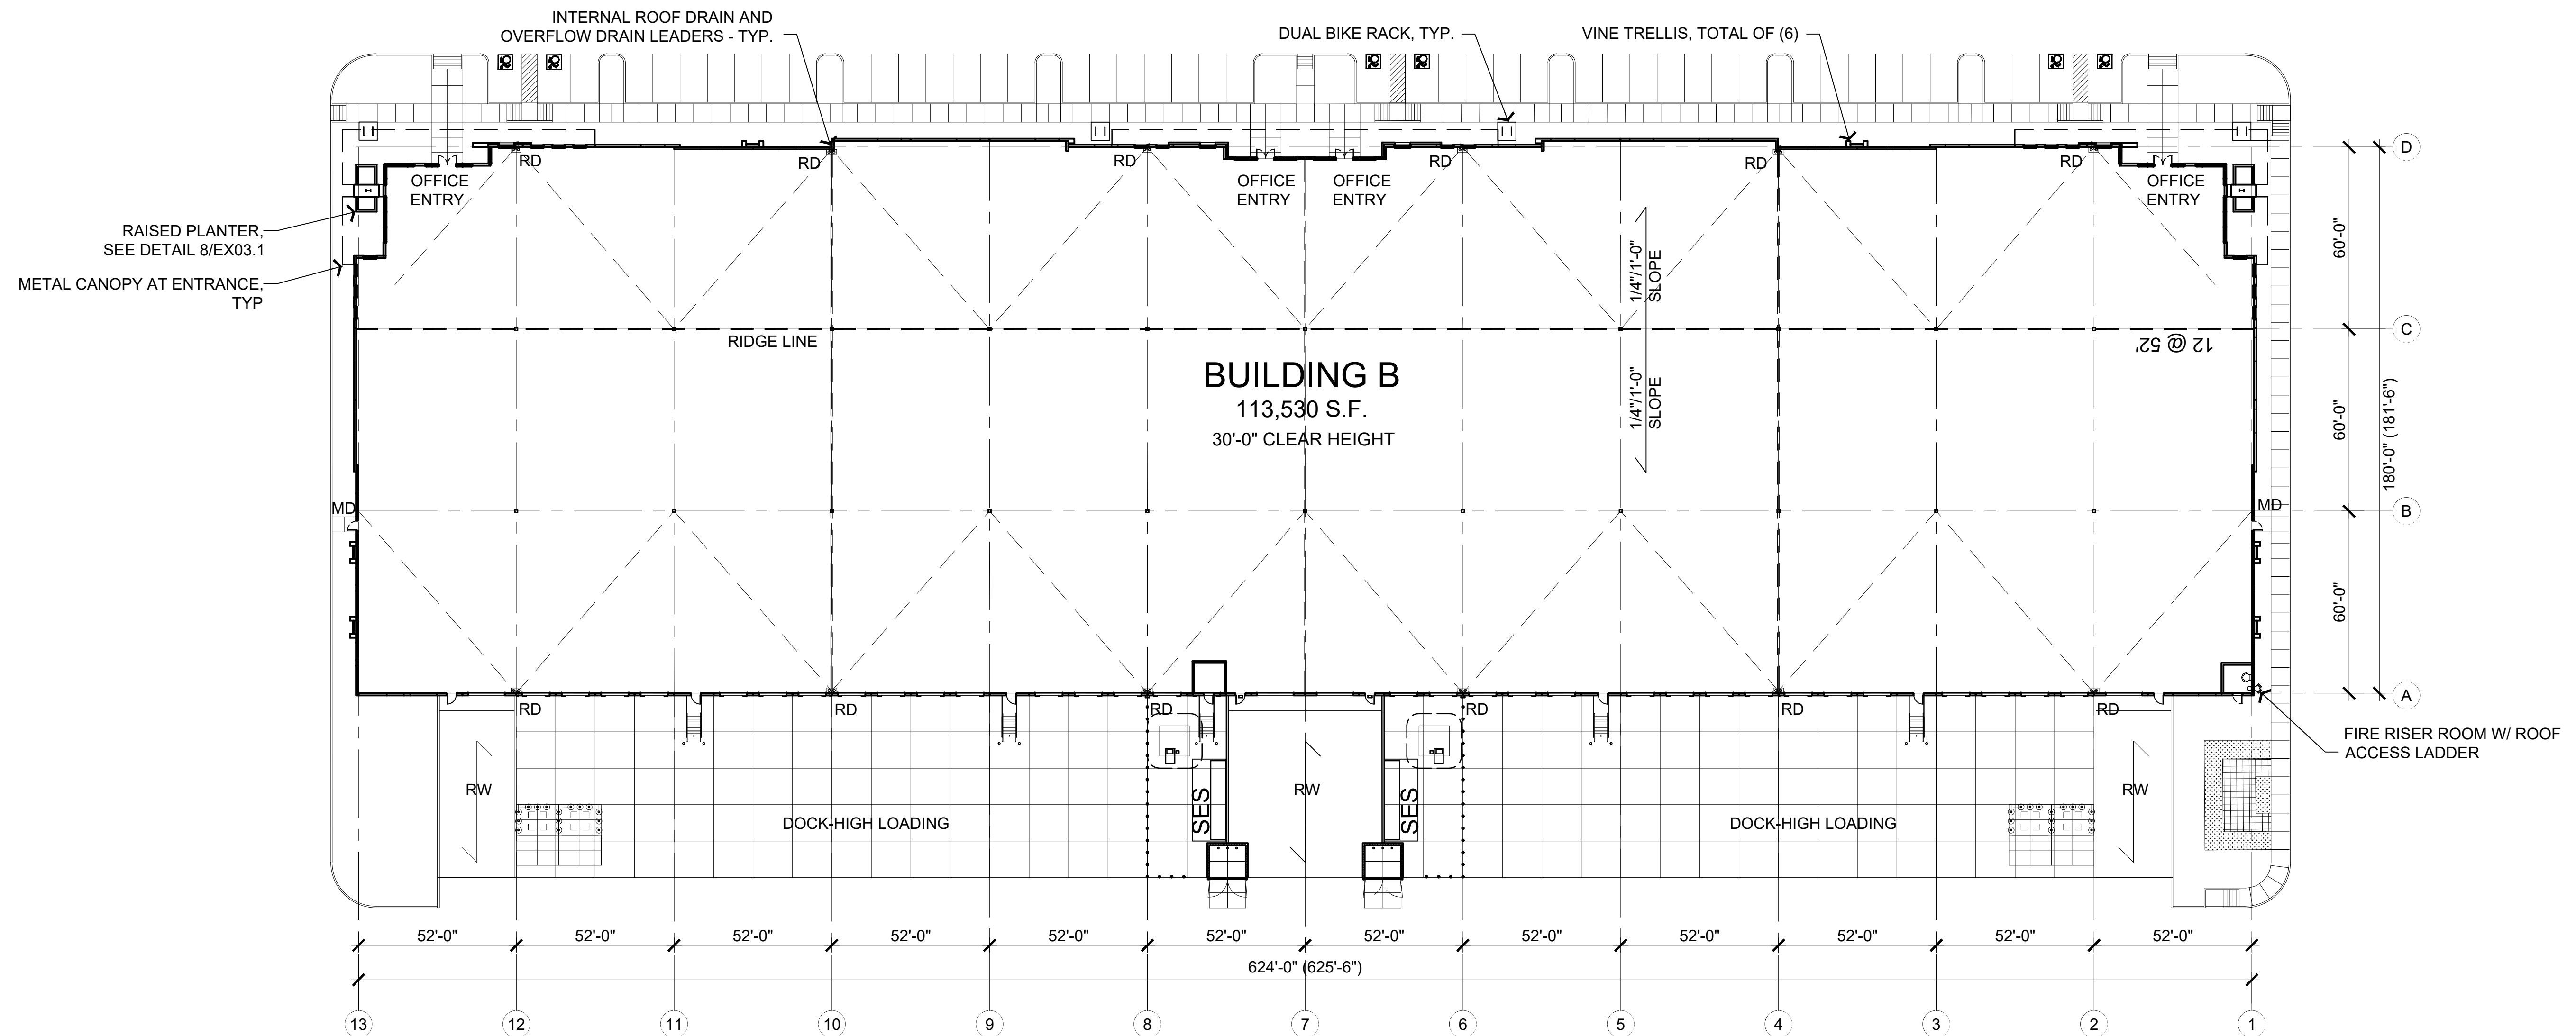

BUILDING B - FLOOR PLAN


0 15' 30' 60'
SCALE: 1" = 30'

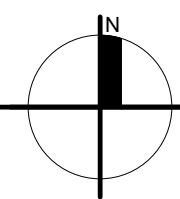

ELLIOT 94 / METP

Proposed Industrial Development
Mesa, Arizona

EX11
FLOOR PLAN

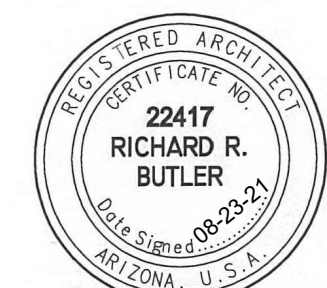

PP Butler

REVISION 08-23-21
07-19-21
21024.100

