




C:\Users\vehrw\OneDrive\Desktop\VehrWebb Studio\S\DP Mesa Medical\Mesa Med\_SG\_25 Jul 24.fwd.rvt

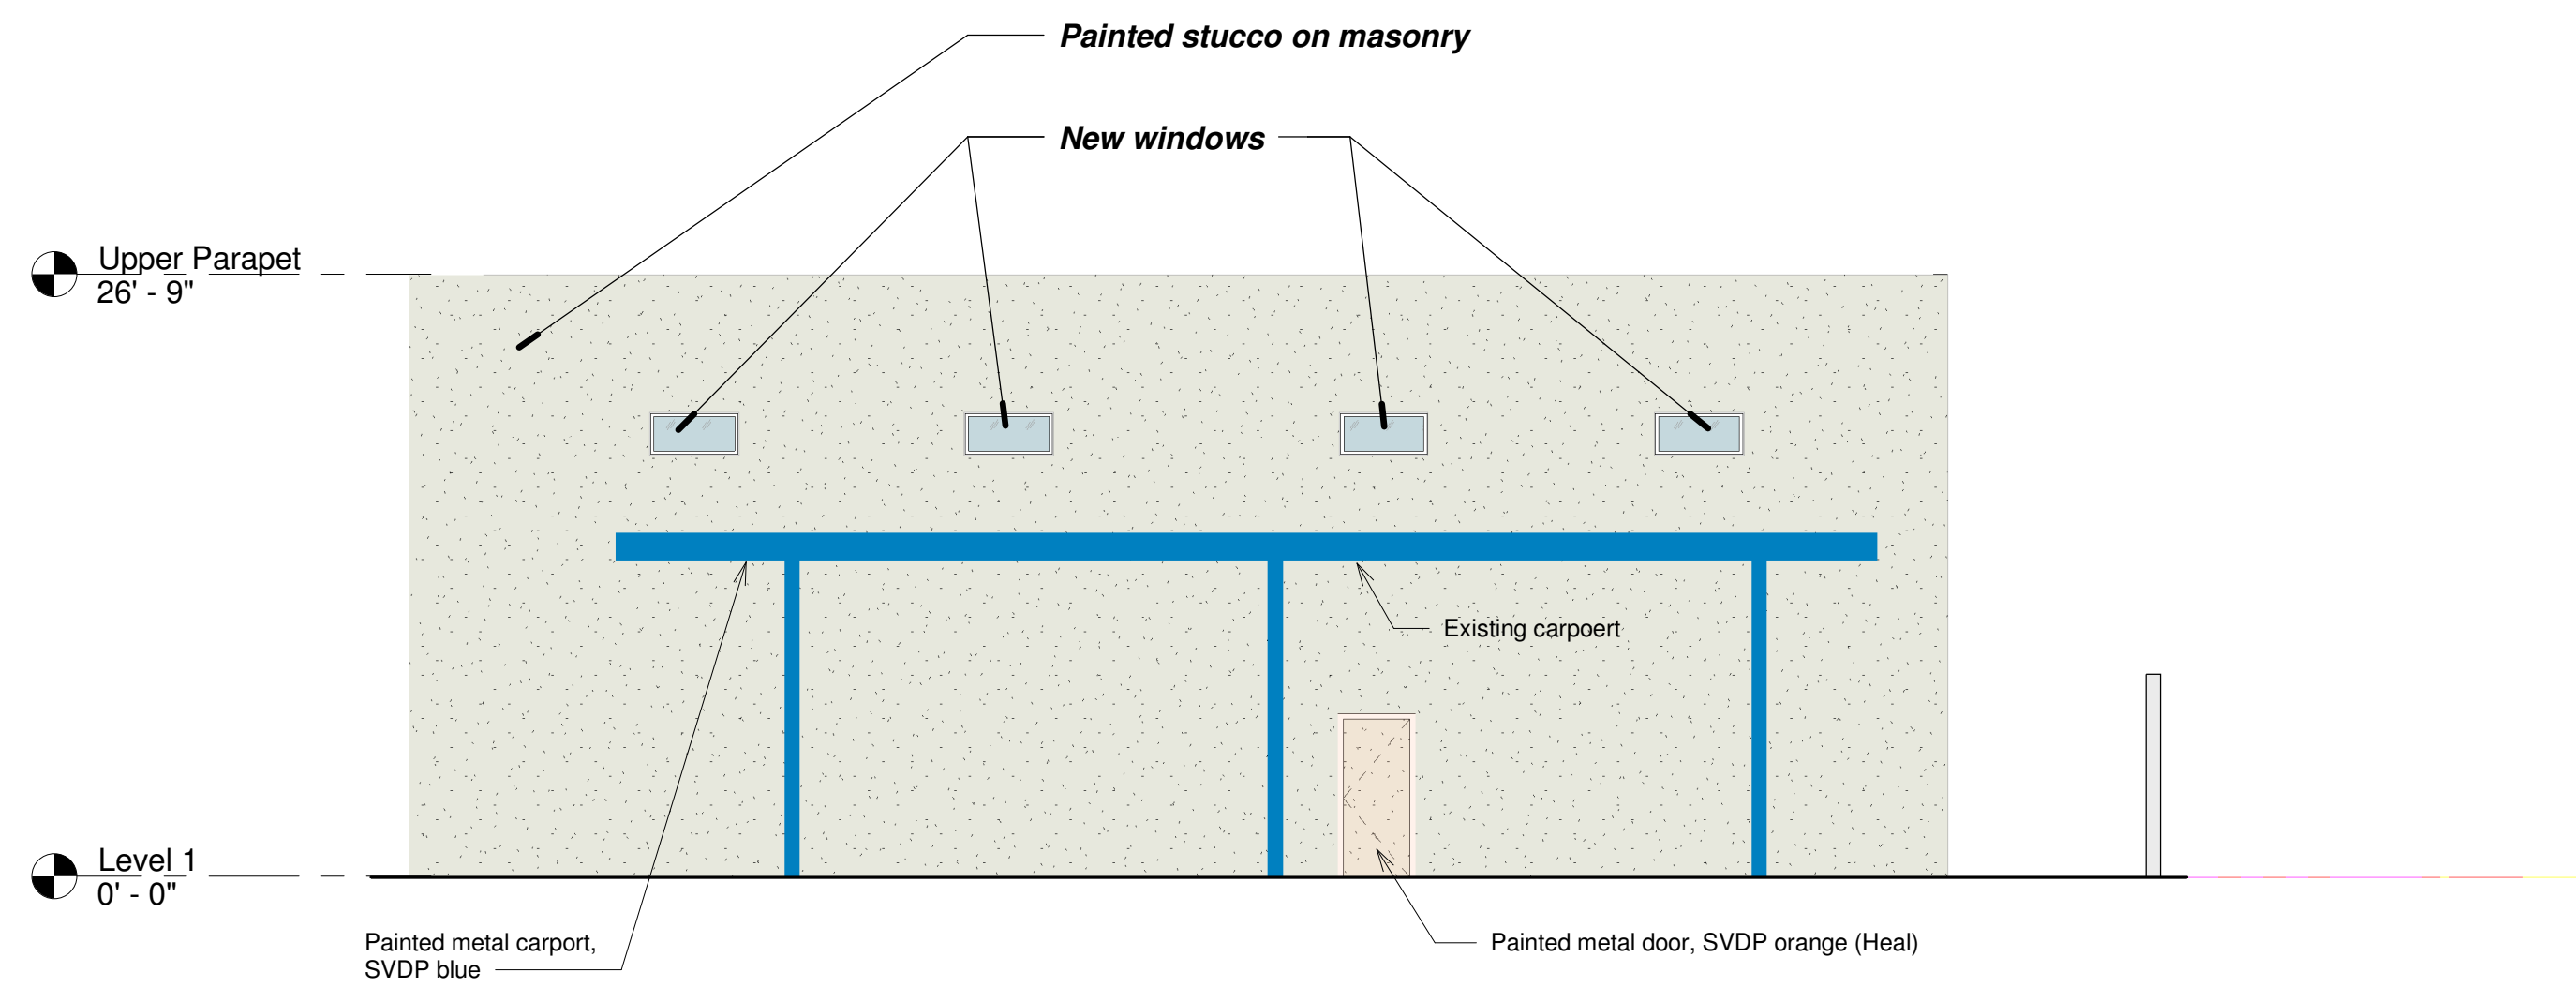


4 COLORED ELEVATION - NORTH  
1/8" = 1'-0"

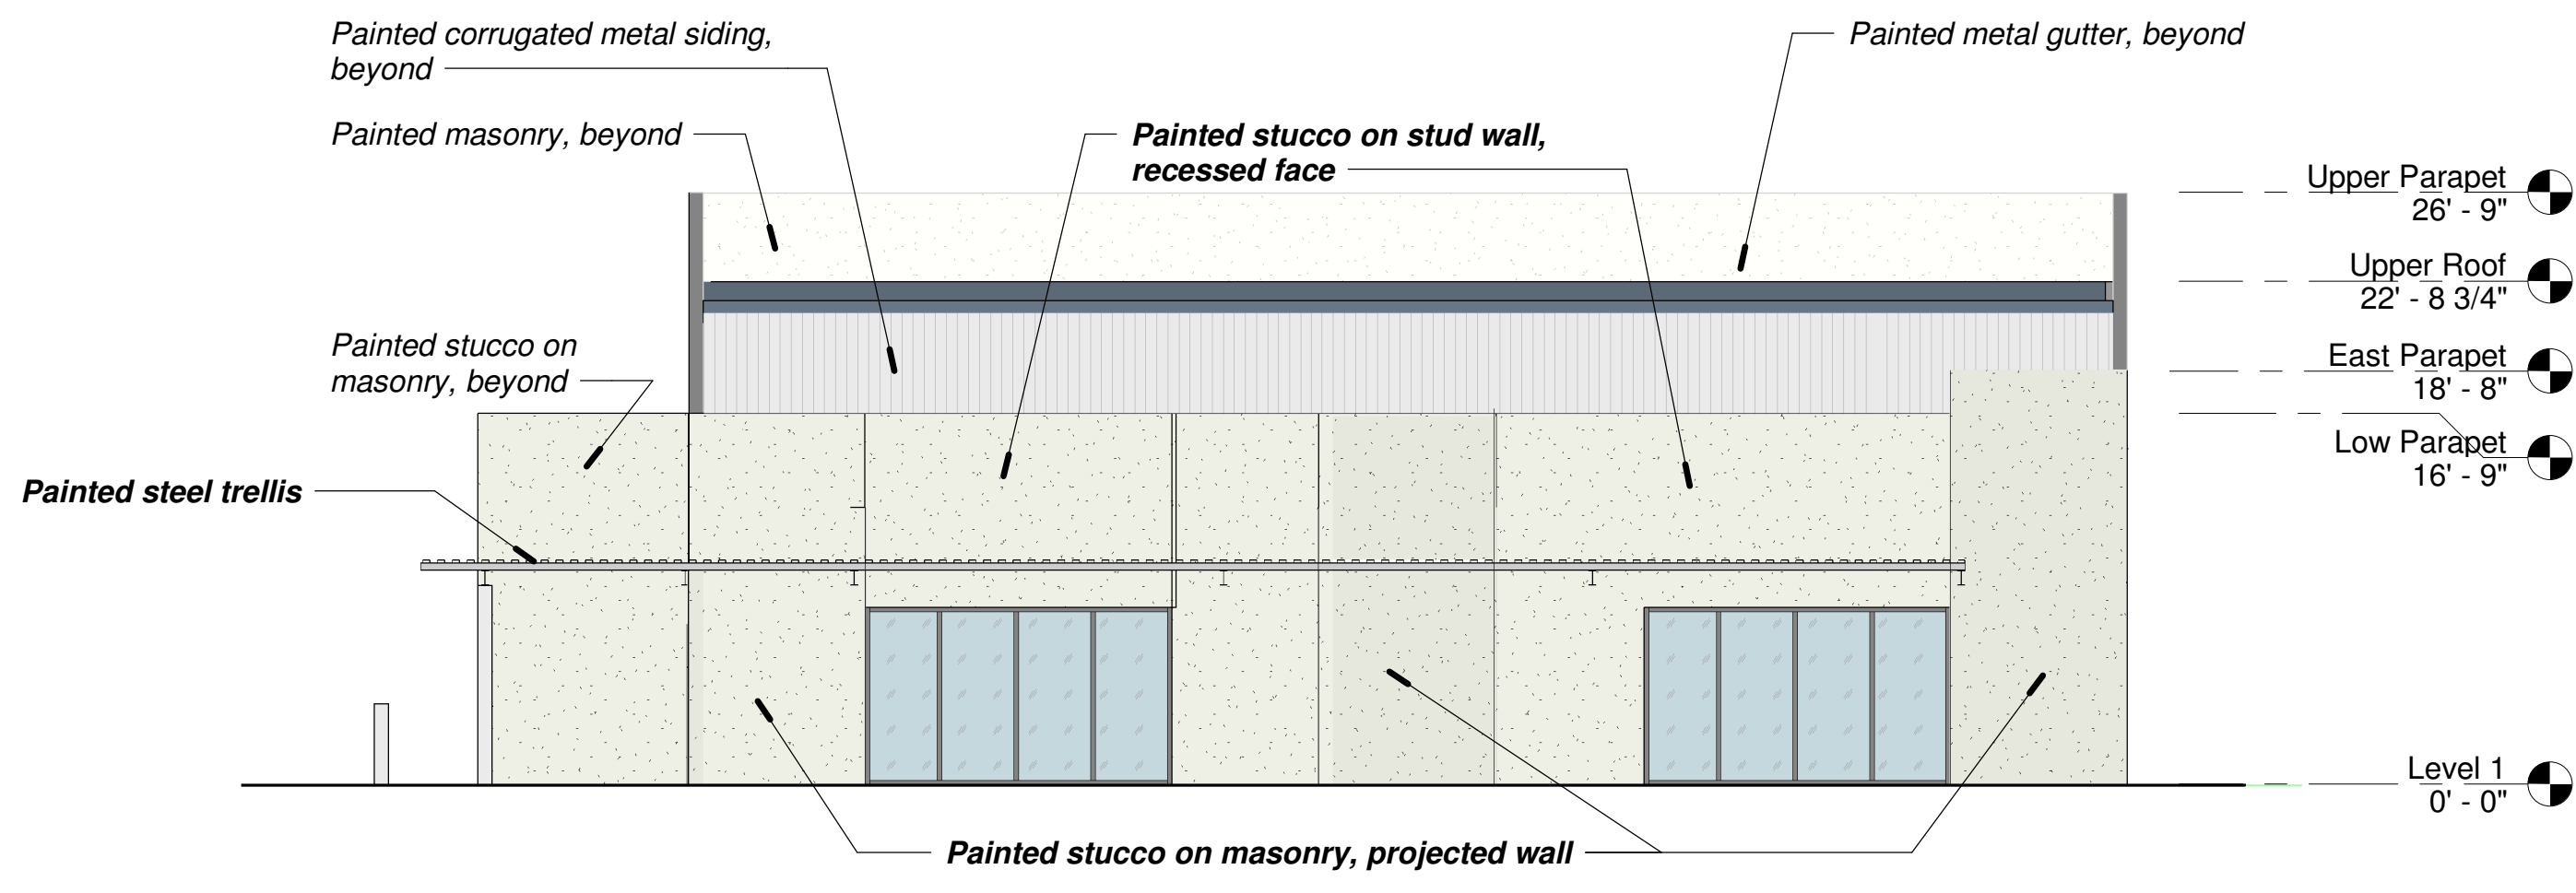


3 COLORED ELEVATION - SOUTH  
1/8" = 1'-0"

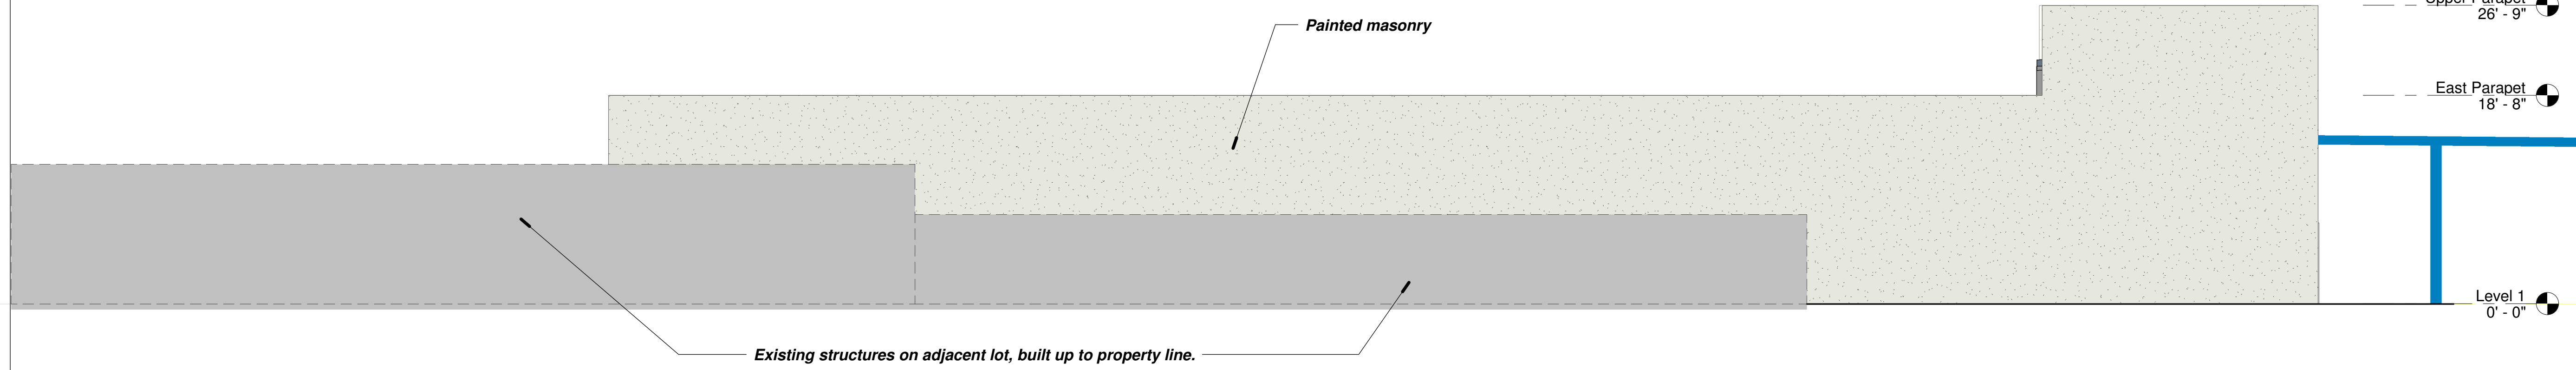

1 COLORED ELEVATION - EAST  
1/8" = 1'-0"

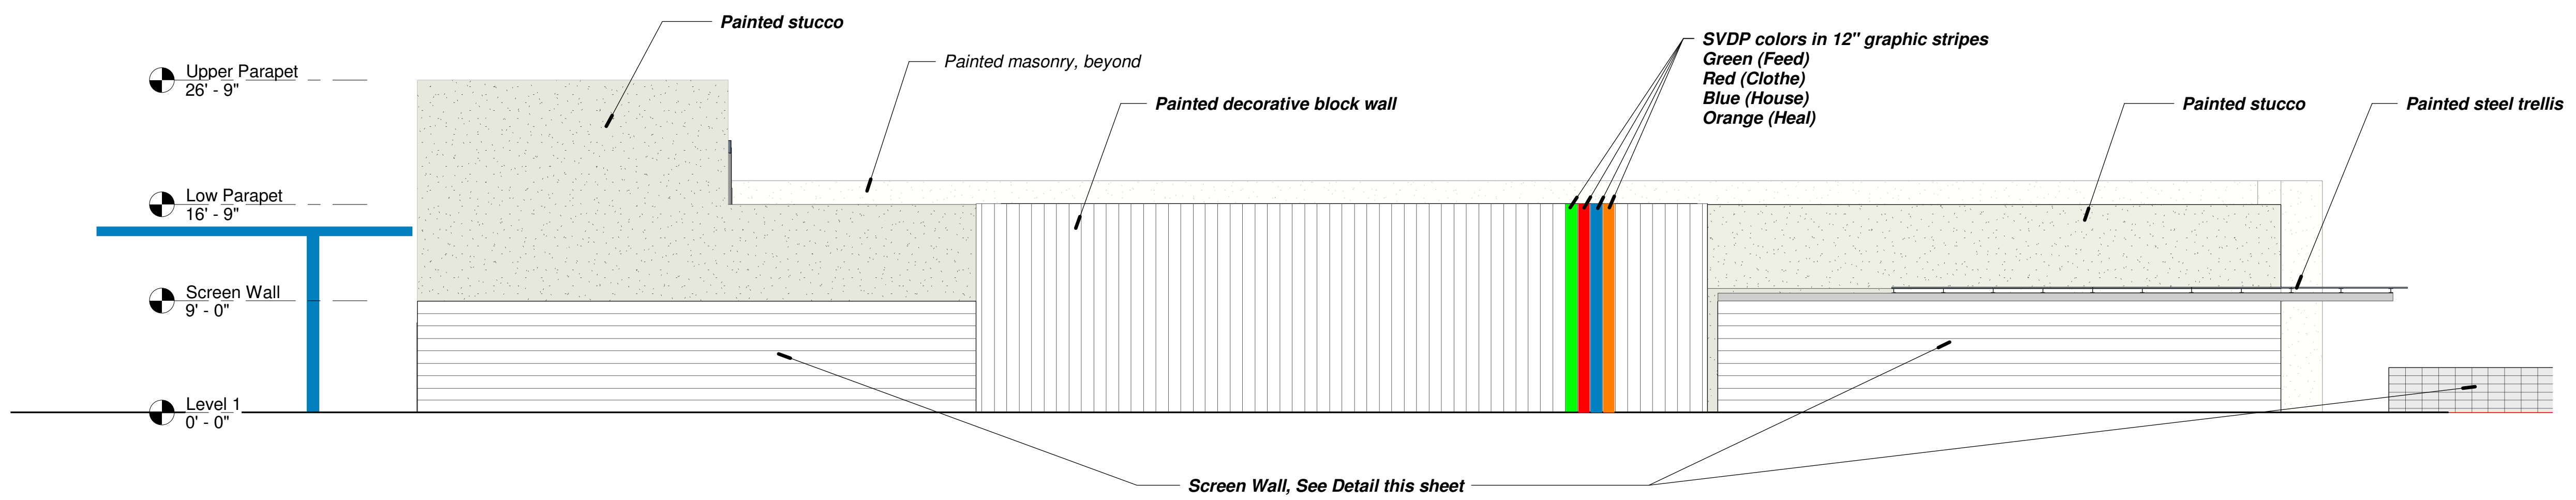

2 COLORED ELEVATION - WEST  
1/8" = 1'-0"

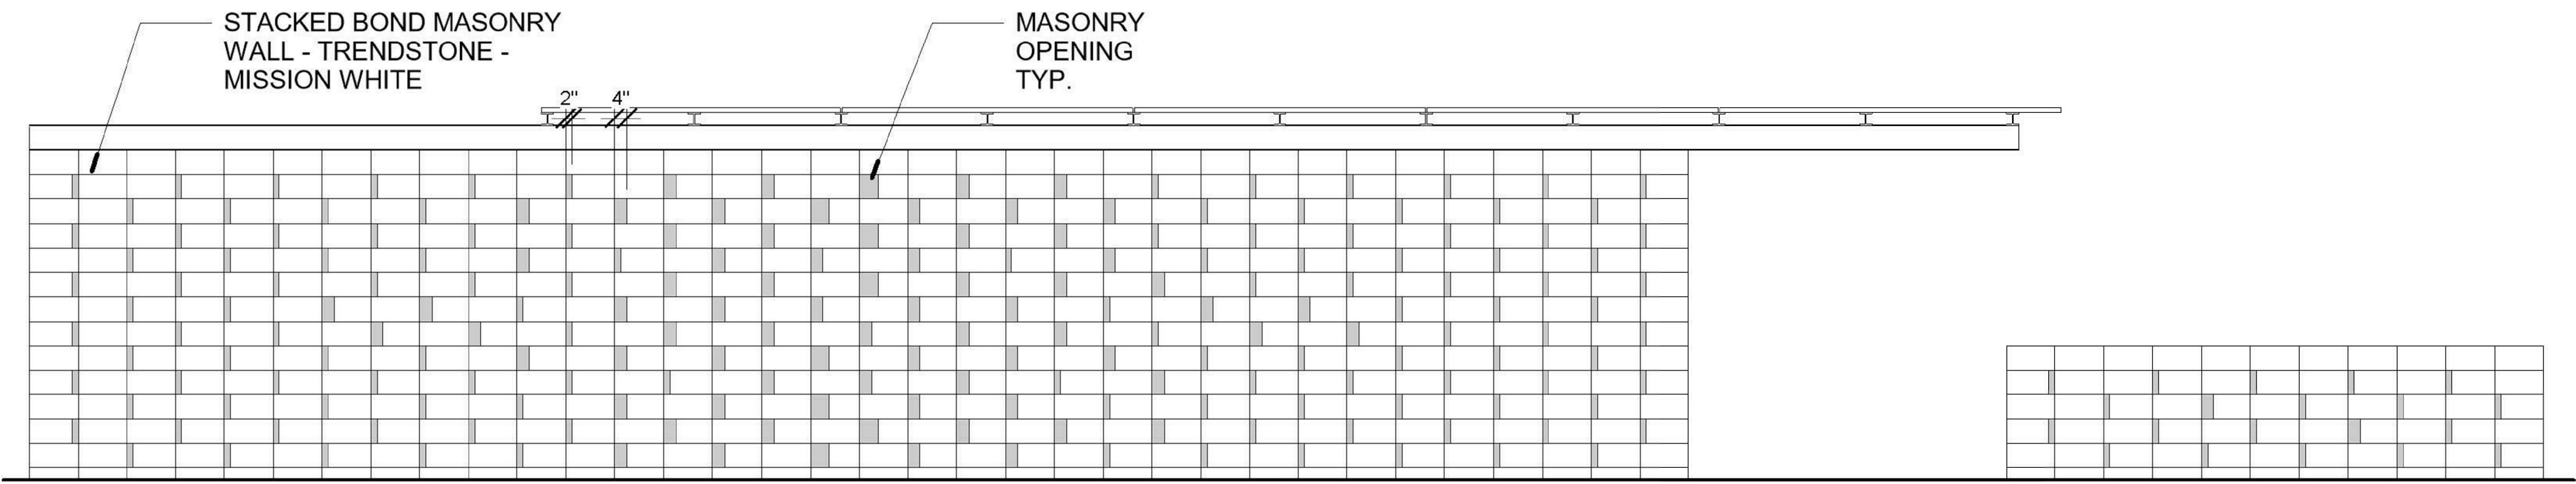

SCREEN WALLS, TYPICAL  
NO SCALE

EXTERIOR ELEVATION APPEARANCE		
	area s.f.	% of façade
<b>South Elevation</b>		
1,102		
416	38%	
464	42%	
222	20%	
<b>West Elevation</b>		
2,602		
914	34%	
807	36%	
67	3%	
814	30%	
<b>North Elevation</b>		
1,770		
1,613	91%	
32	2%	
25	1%	
100	6%	
<b>East Elevation</b>		
3,062		
2,077	68%	
985	32%	
1,733		

SW 7009  
Pearly White

Designer  
Color  
Collection

Sherwin Williams paint color for  
stucco, masonry and metal trellis  
LRV 77



Trendstone Mission White  
for all site walls  
LRV 46.88



No.	Description	Date


### Exterior Elevations (Colored)

Project Number	23-343
Date	28 July 2025
Drawn By	V/W & SG
Checked By	TBD

A8

1/8" = 1'-0"

Scale

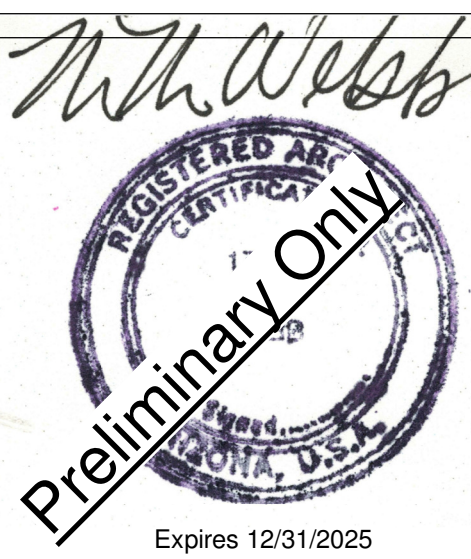

Vehr/Webb Studio Architects & Artists

2352 W. Main St., Mesa, AZ 85201 - Remodel

St. Vincent de Paul Medical Office

7/29/2025 4:12:08 PM