



10/12/2022 9:49:35 PM BIM 360://2121 - COM Plaza Design MCP Council Chambers/COM Council Chambers.rvt

SCALE:
1/8" = 1'-0"

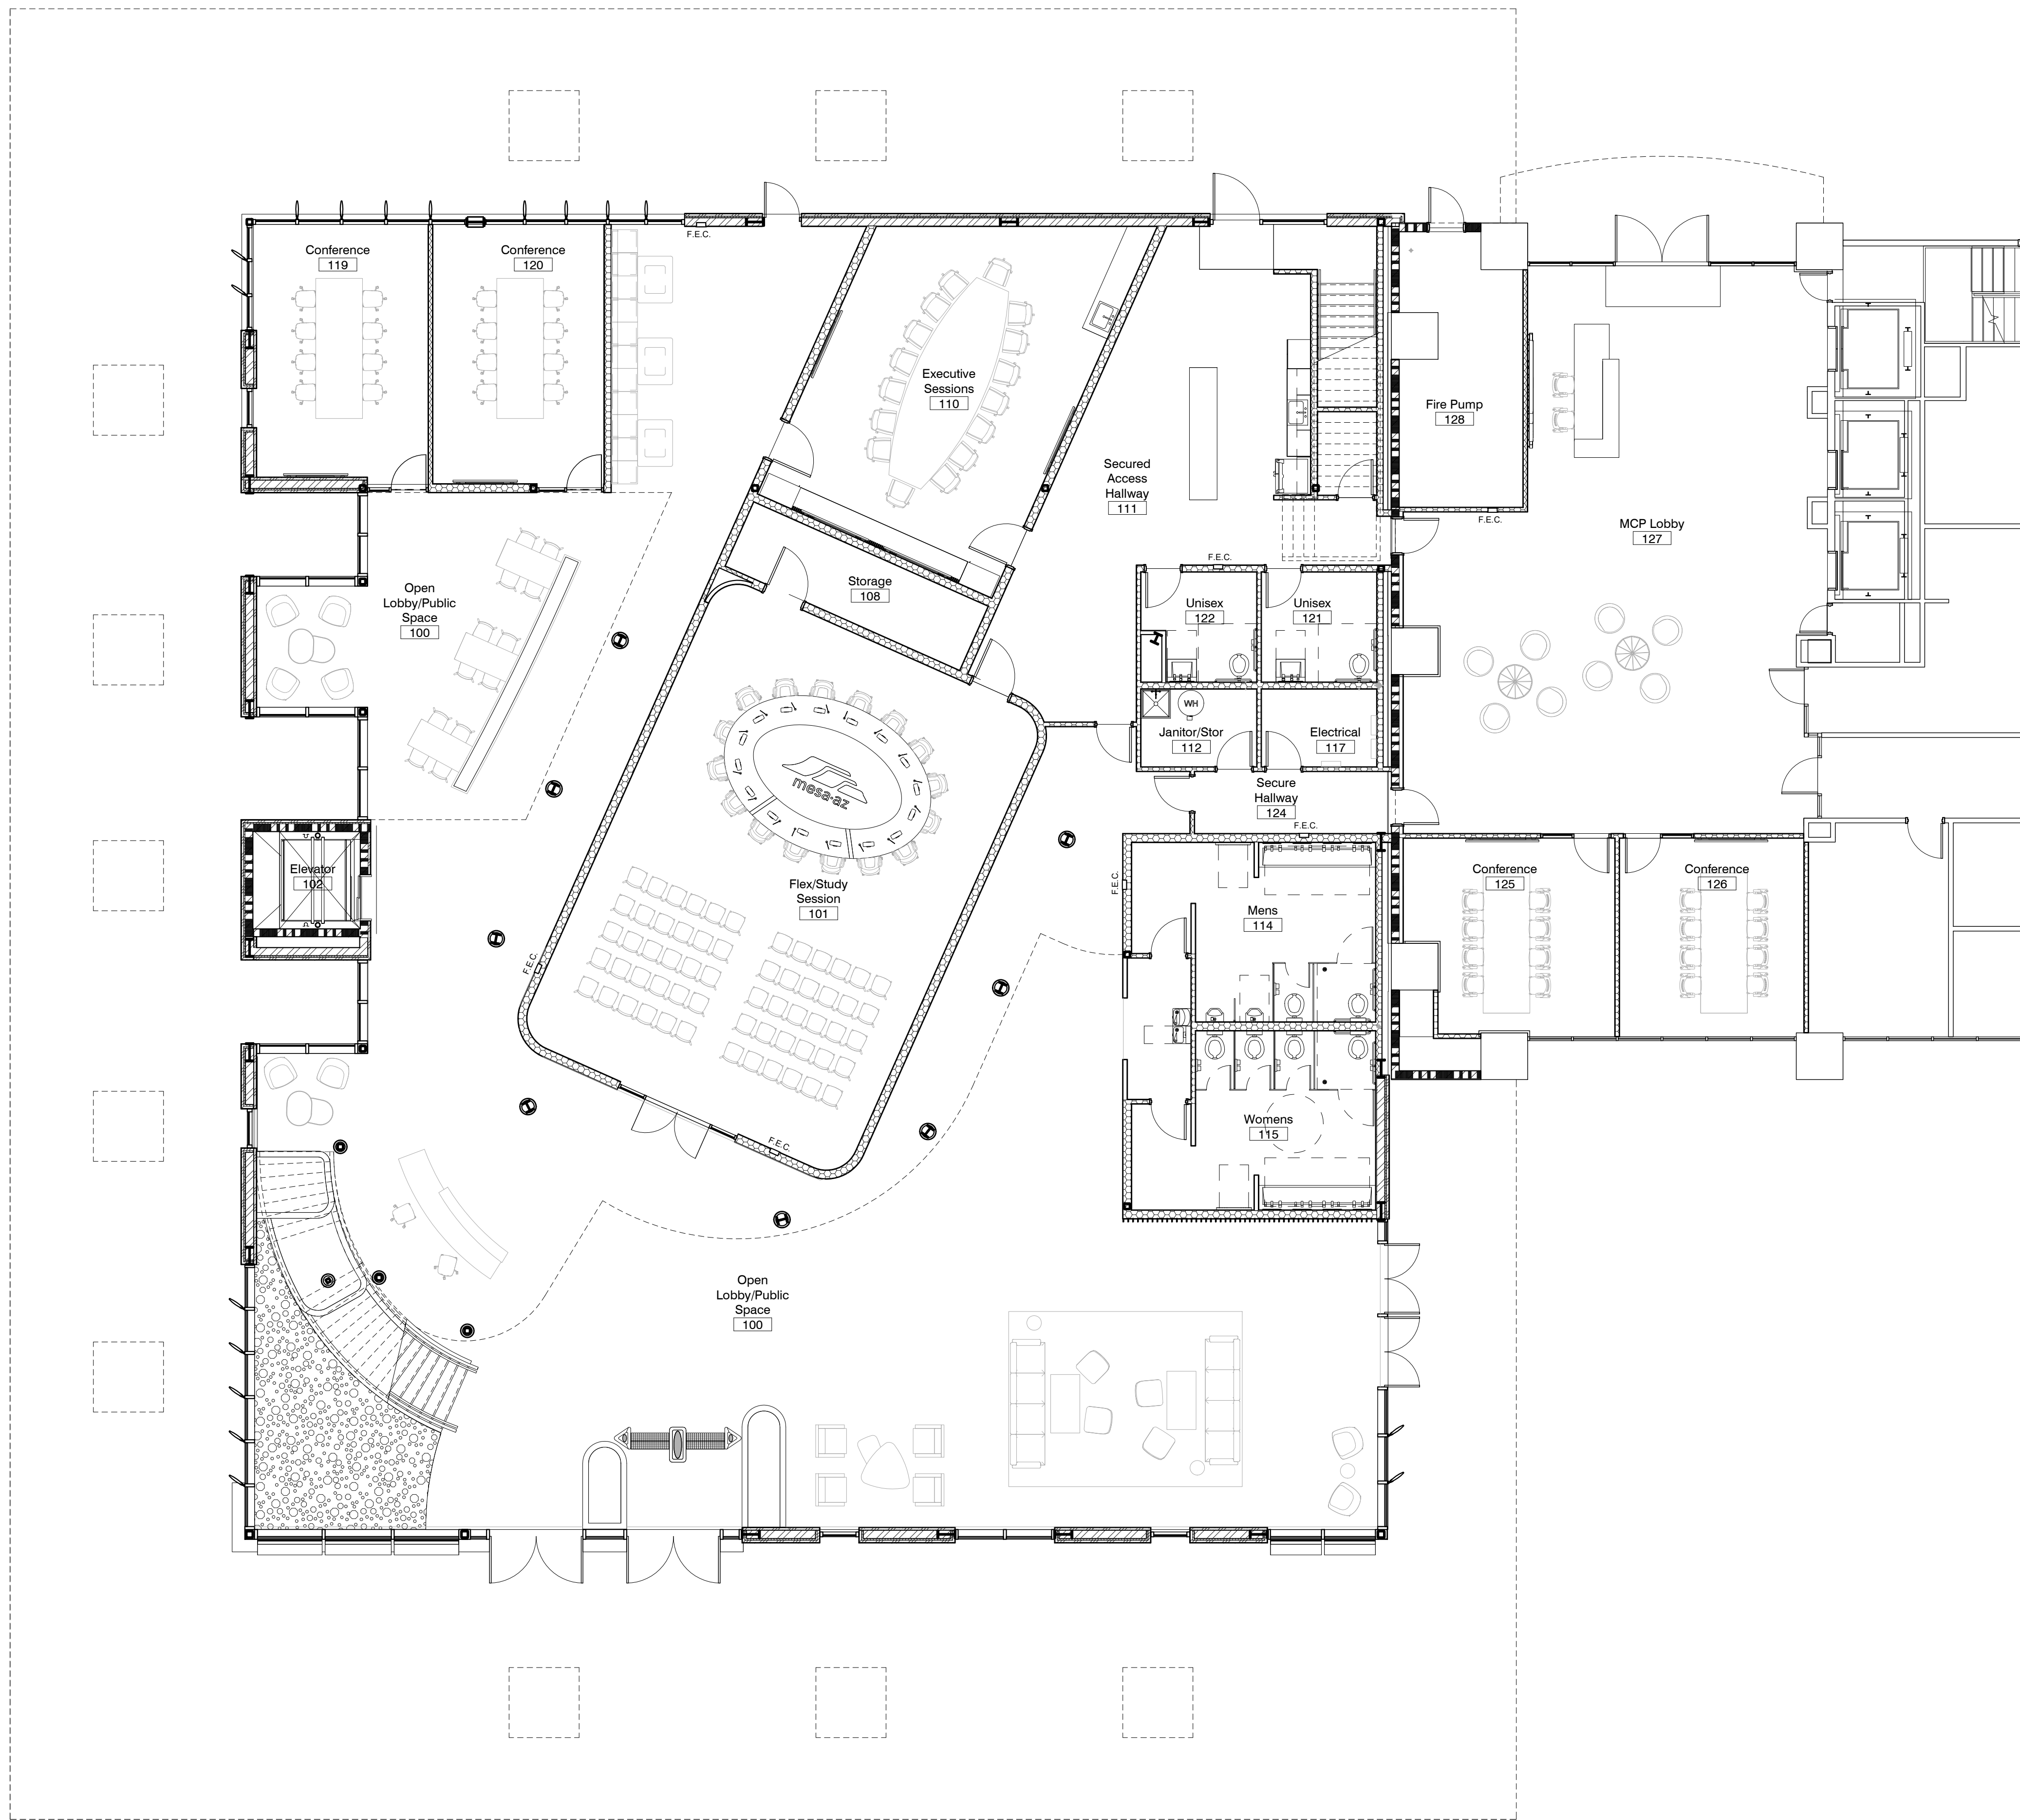

1 Overall 1st Floor
1/8" = 1'-0"

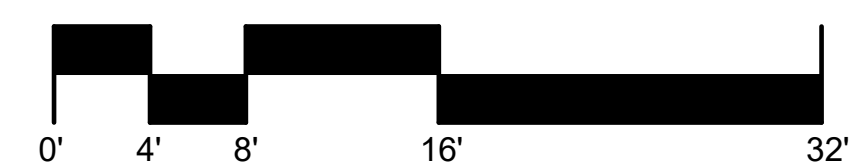

REVISION SCHEDULE

Revision Number	Description	Date



PROJECT #2121

PRELIMINARY
NOT FOR
CONSTRUCTION
OR RECORDING

CITY OF MESA
ENGINEERING DEPARTMENT

Mesa City Hall & Council Chambers
20 E Main St
Mesa, AZ 85201

Overall First Floor

DRAWING

A1


DRAWN BY: Author
DESIGN BY: Checker
APPROVED BY: Approver

PHASE: CONSTRUCTION DOCUMENTS
COM PROJECT #: CP1137

SHEET
OF


CATALOG NUMBER:
A - XXXXX

SCALE:
1/8" = 1'-0"

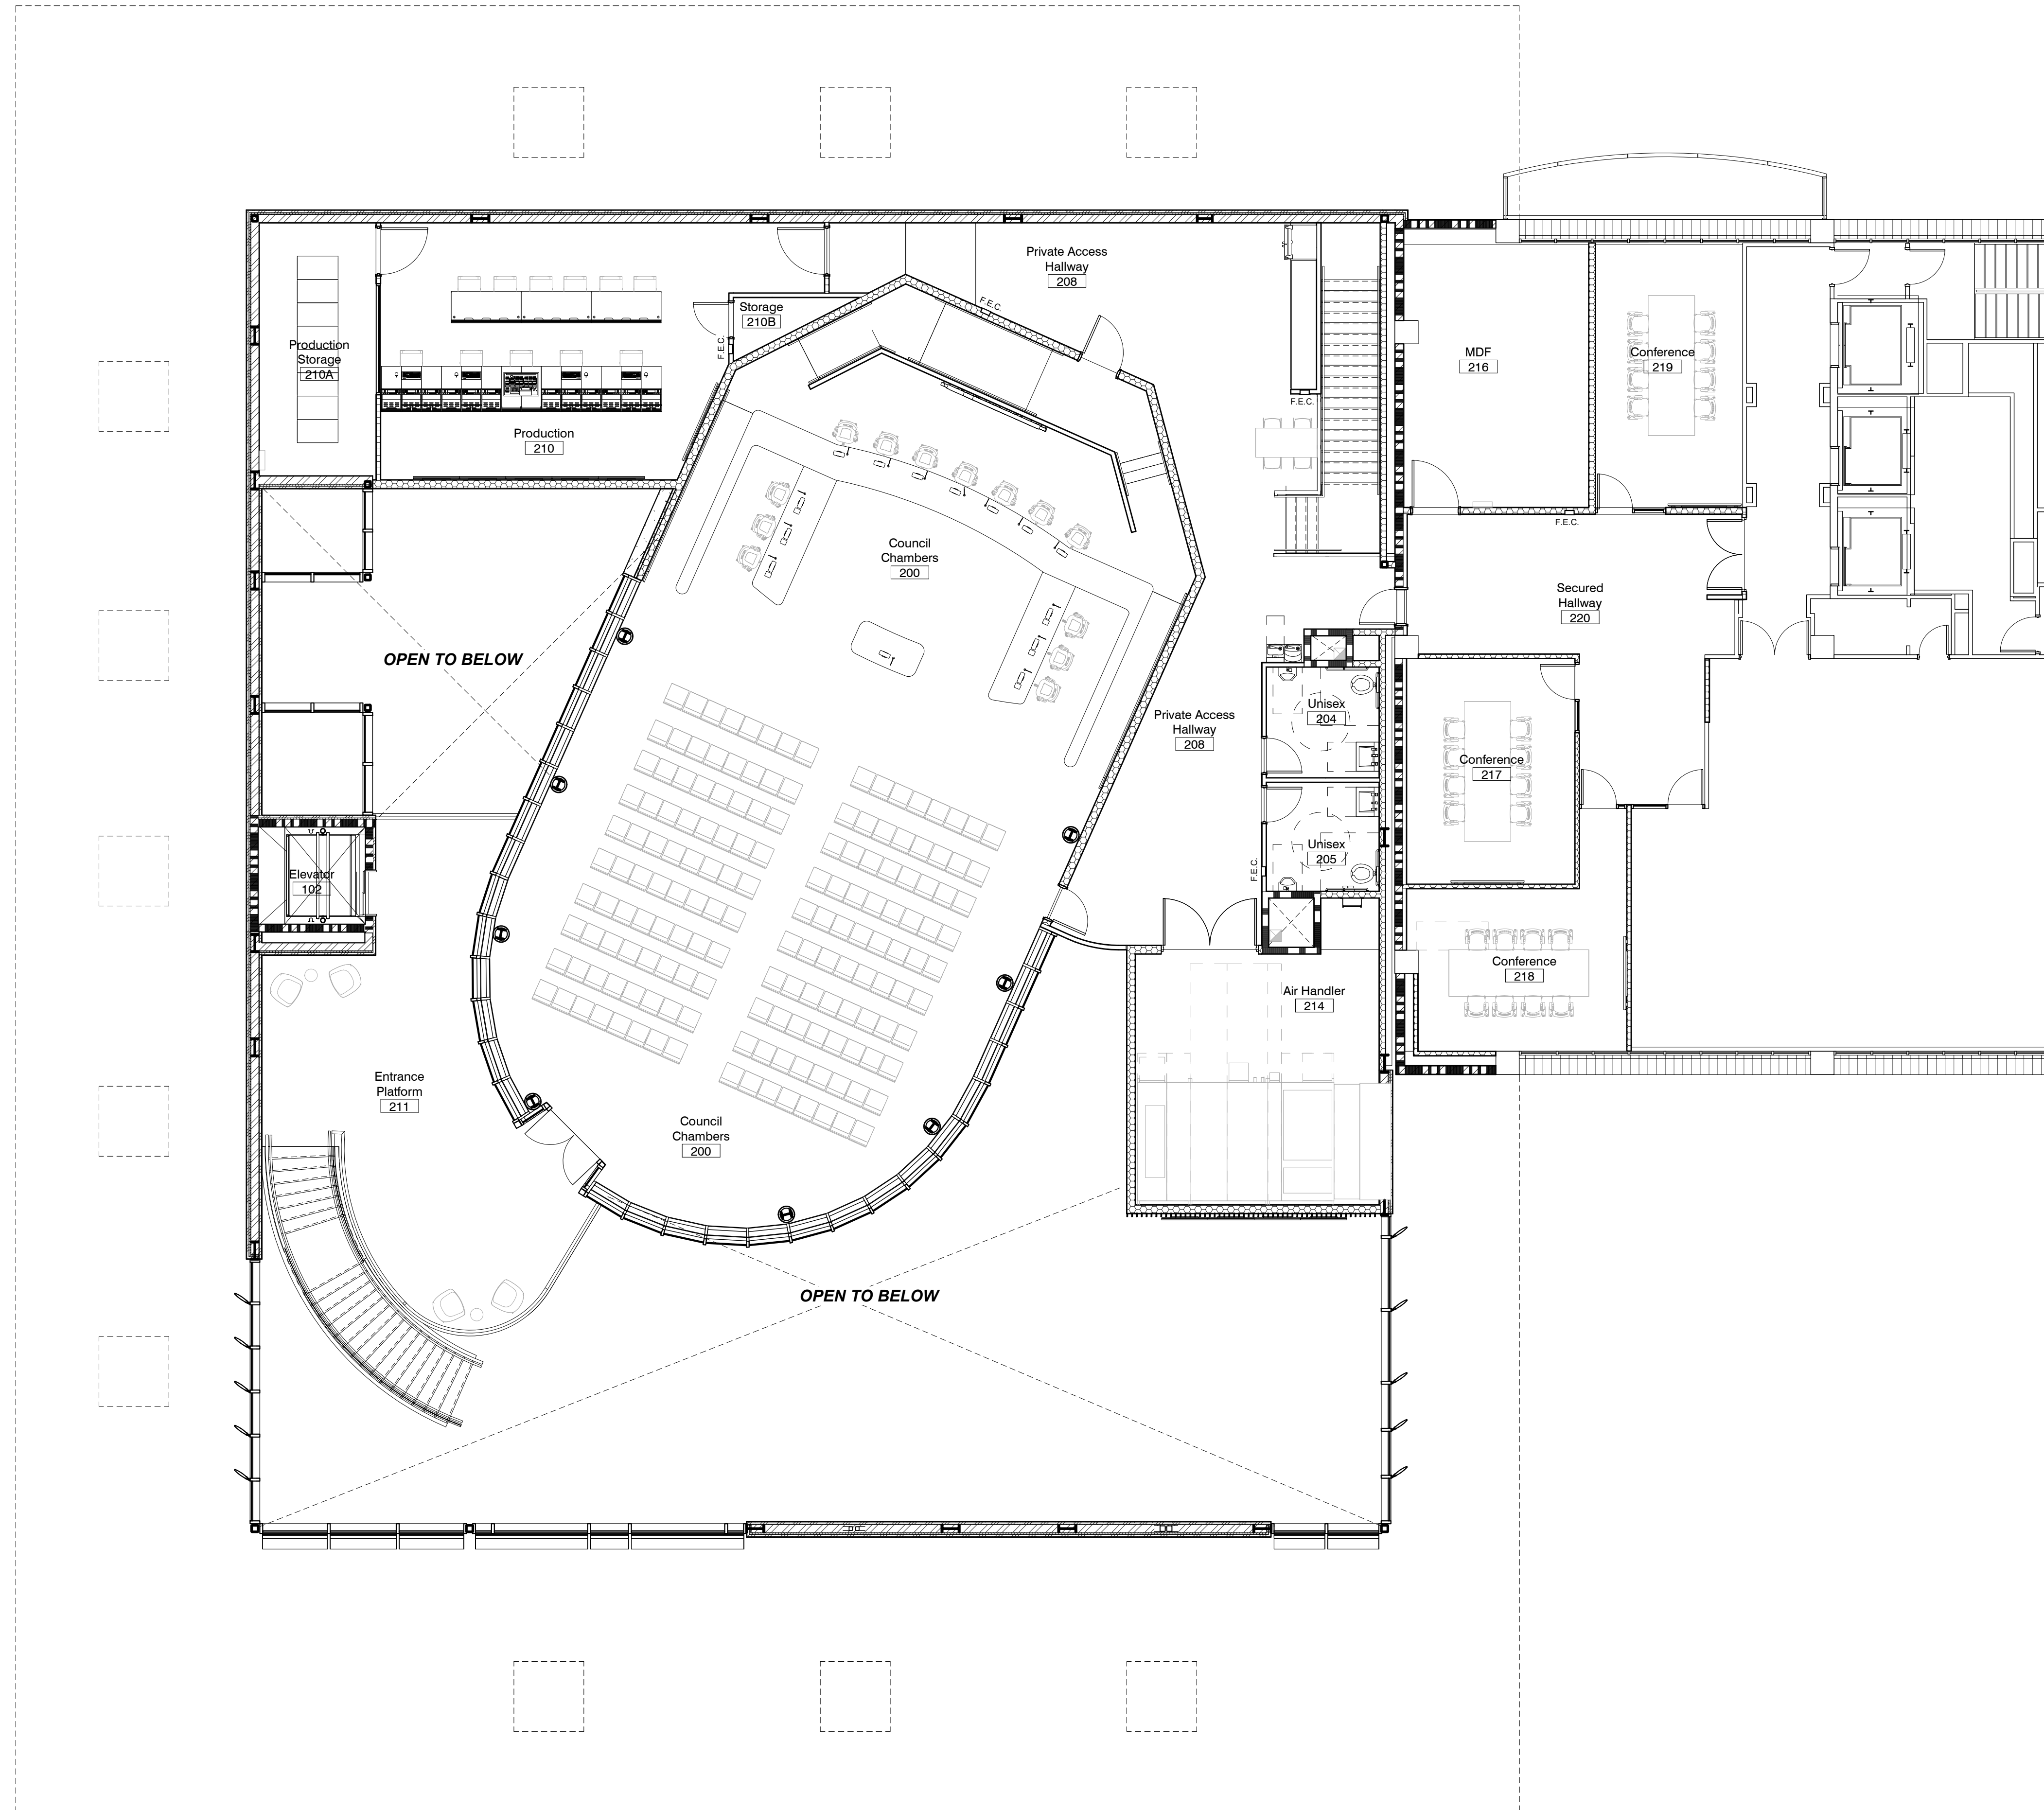

10/12/2022 9:49:54 PM BIM 360://121 - COM Plaza Design MCP Council Chambers/COM Council Chambers.rvt

1 Overall 2nd Floor
1/8" = 1'-0"

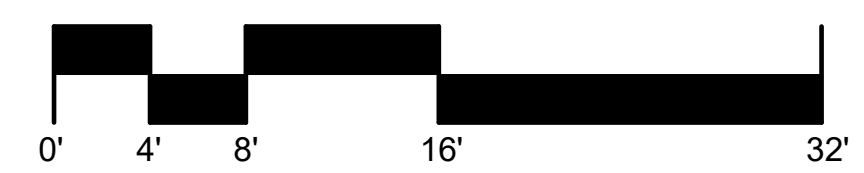

REVISION SCHEDULE

Revision Number	Description	Date



PROJECT #2121



PRELIMINARY
NOT FOR
CONSTRUCTION
OR RECORDING

**CITY OF MESA
ENGINEERING DEPARTMENT**

Mesa City Hall & Council Chambers
20 E Main St
Mesa, AZ 85201

Overall 2nd Floor Plan

DRAWING

A2

DRAWN BY: Author
DESIGN BY: Checker
APPROVED BY: Approver

PHASE: CONSTRUCTION DOCUMENTS
COM PROJECT #: CP1137

SHEET
OF

CATALOG NUMBER:
A - XXXXX