



PRINTED: 10/14/2025 11:11:56 AM
COPYRIGHT 2022 BY ATMOSPHERE ARCHITECTS


NOTE:
ALL WINDOWS TO BE RECESSED
PER MESA CDDG, MULTIPLE
RESIDENCE, 3.B.3 - ARTICULATION
AND MZO 11-5-5(B)(2)(a).

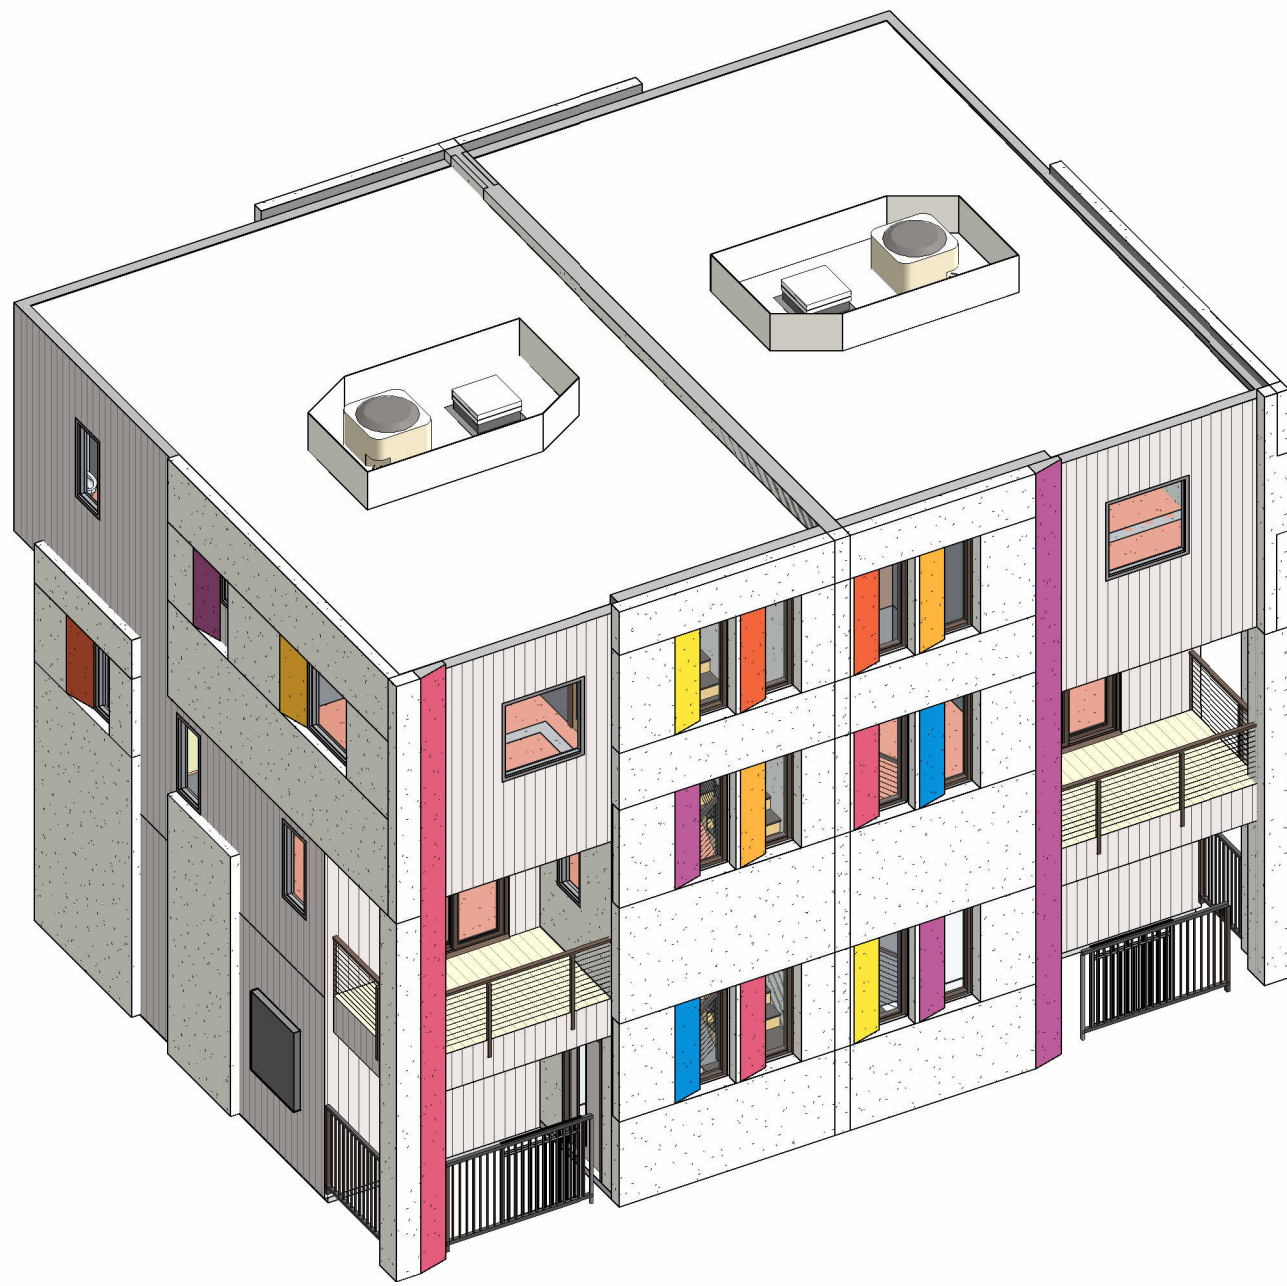

ISOMETRIC

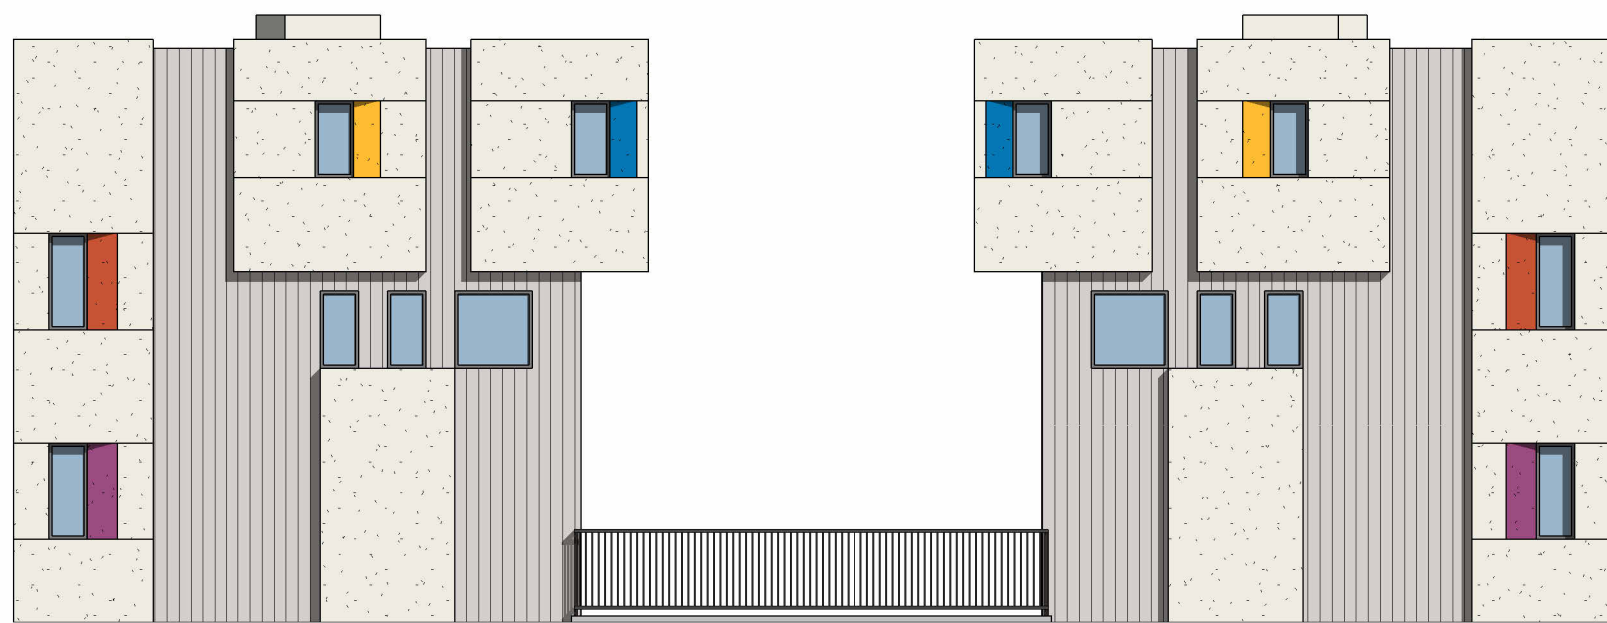


5 REAR ELEVATION
1" = 10'-0"

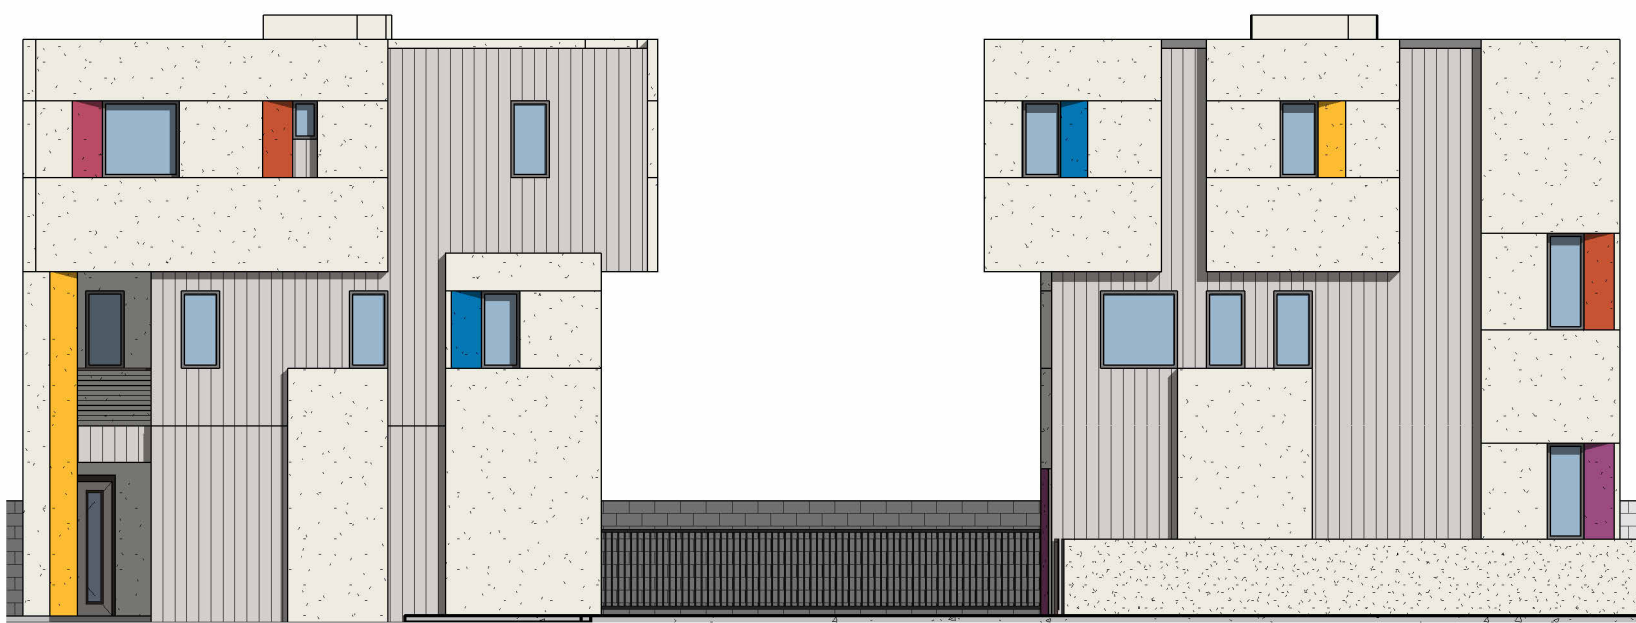

4 DRIVE AISLE WEST ELEVATION
1" = 10'-0"



3 UNIT ENTRY
1" = 10'-0"

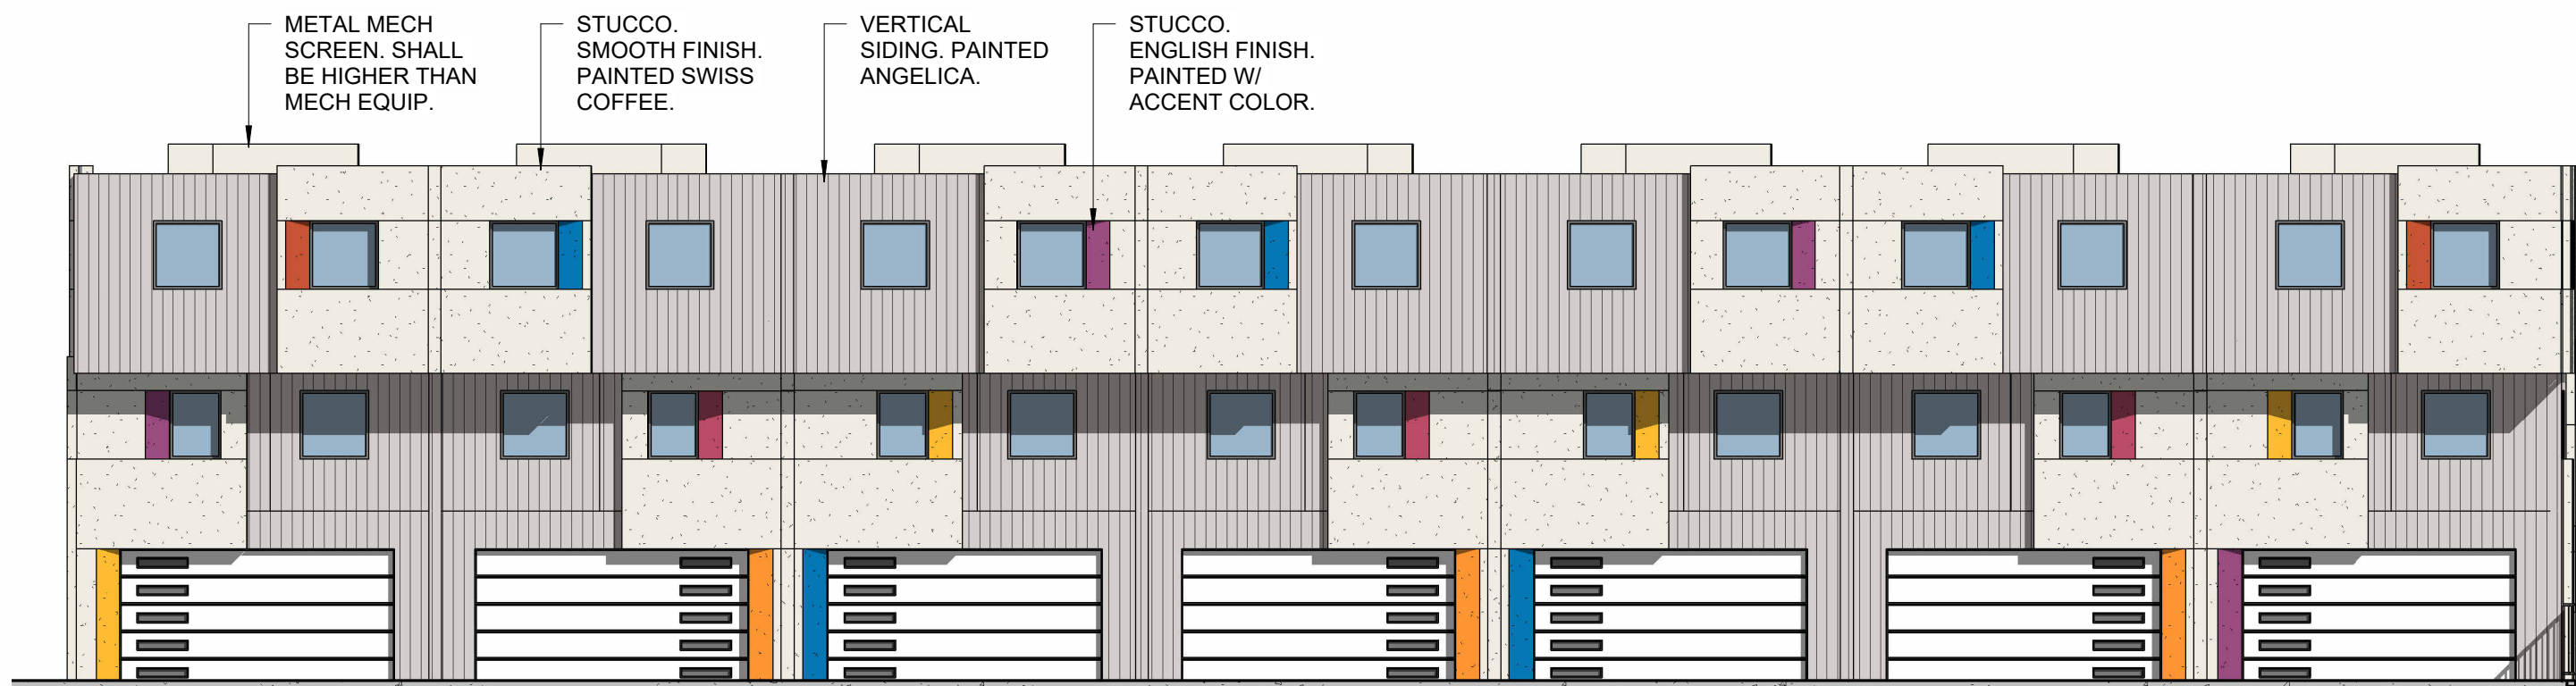

2 GARAGE
1" = 10'-0"



1 STREET FRONT
1" = 10'-0"

PRELIMINARY
NOT FOR
CONSTRUCTION

no.	date	description

HIGHLIGHTS

623 S MESA DR
MESA, AZ 85210


PROJECT NO: 23065
DATE: 02/13/2023



atmosphere architects
p.o. box 5267
mesa, az 85211

contact: Tim Boyle
email: tim@atmosarch.com
tel: 917-526-0323

ELEVATIONS
A201

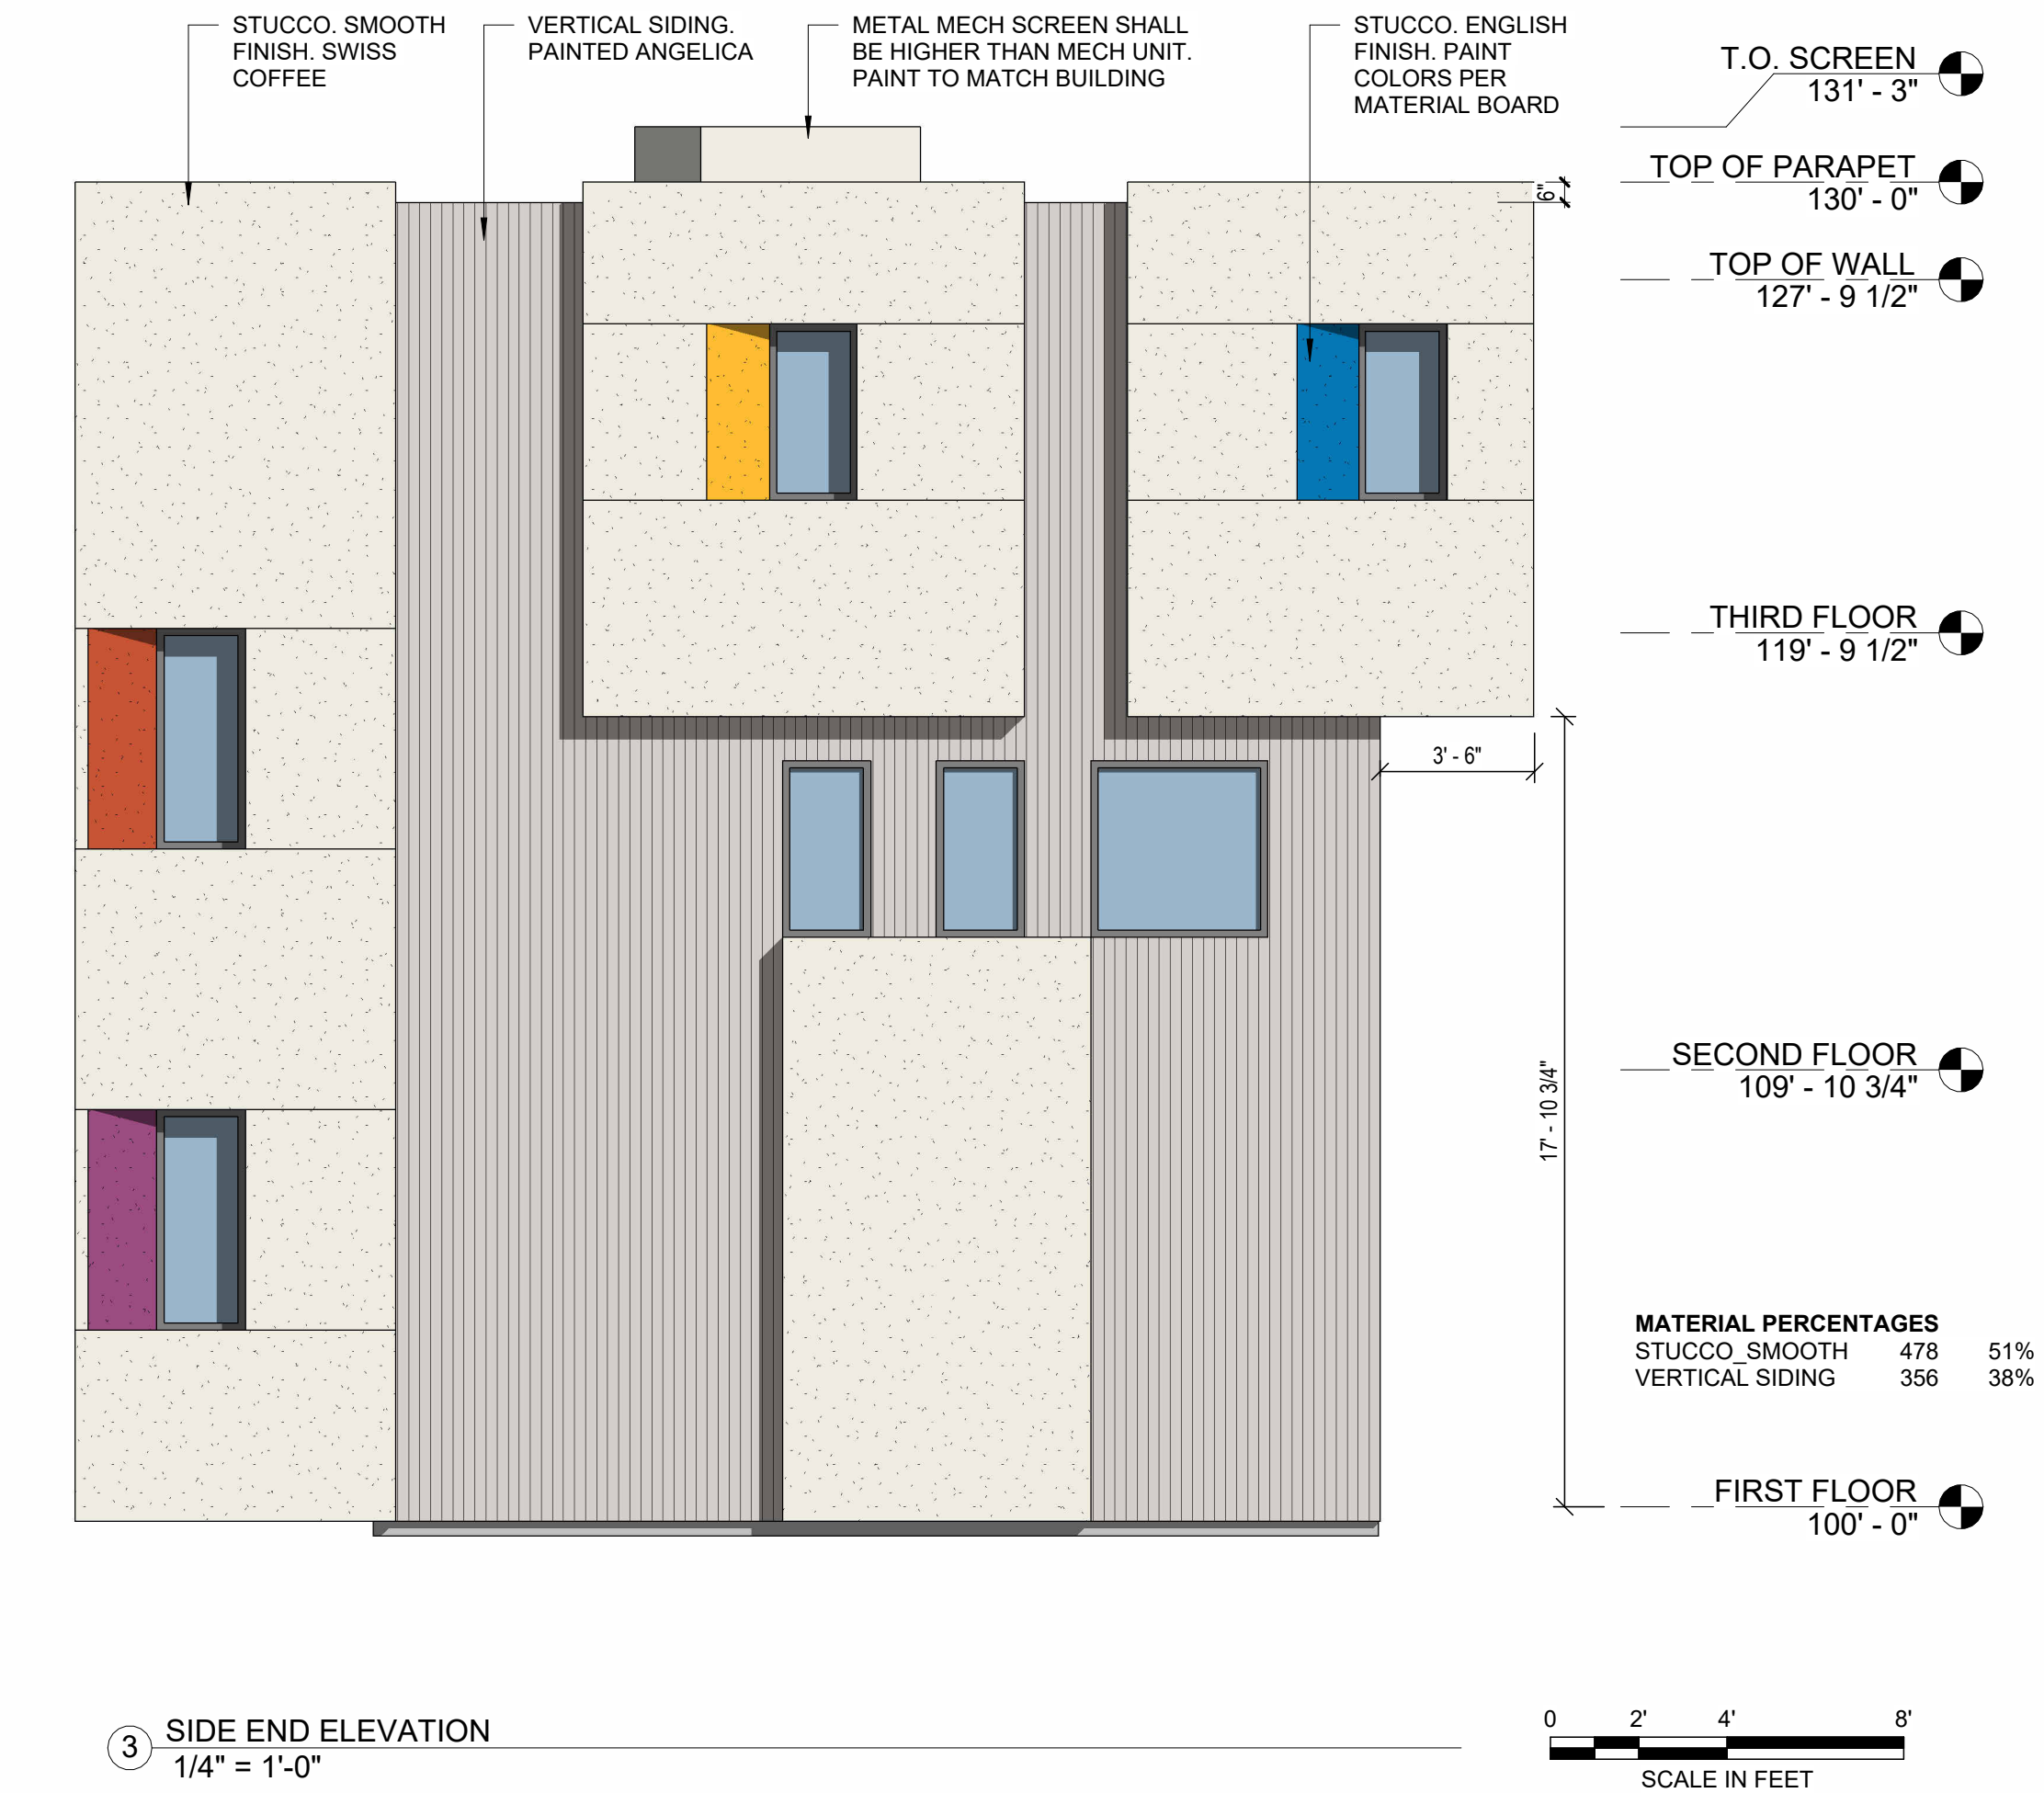

PRELIMINARY
NOT FOR
CONSTRUCTION

no.	date	description

HIGHLIGHTS


623 S MESA DR
MESA, AZ 85210

PROJECT NO: 23065
DATE: 05/01/23



atmosphere architects
p.o. box 5267
mesa, az 85211

contact: Tim Boyle
email: Tim@atmosarch.com
tel: 917-526-0323


3 ST 2 BD ELEVATIONS
A202

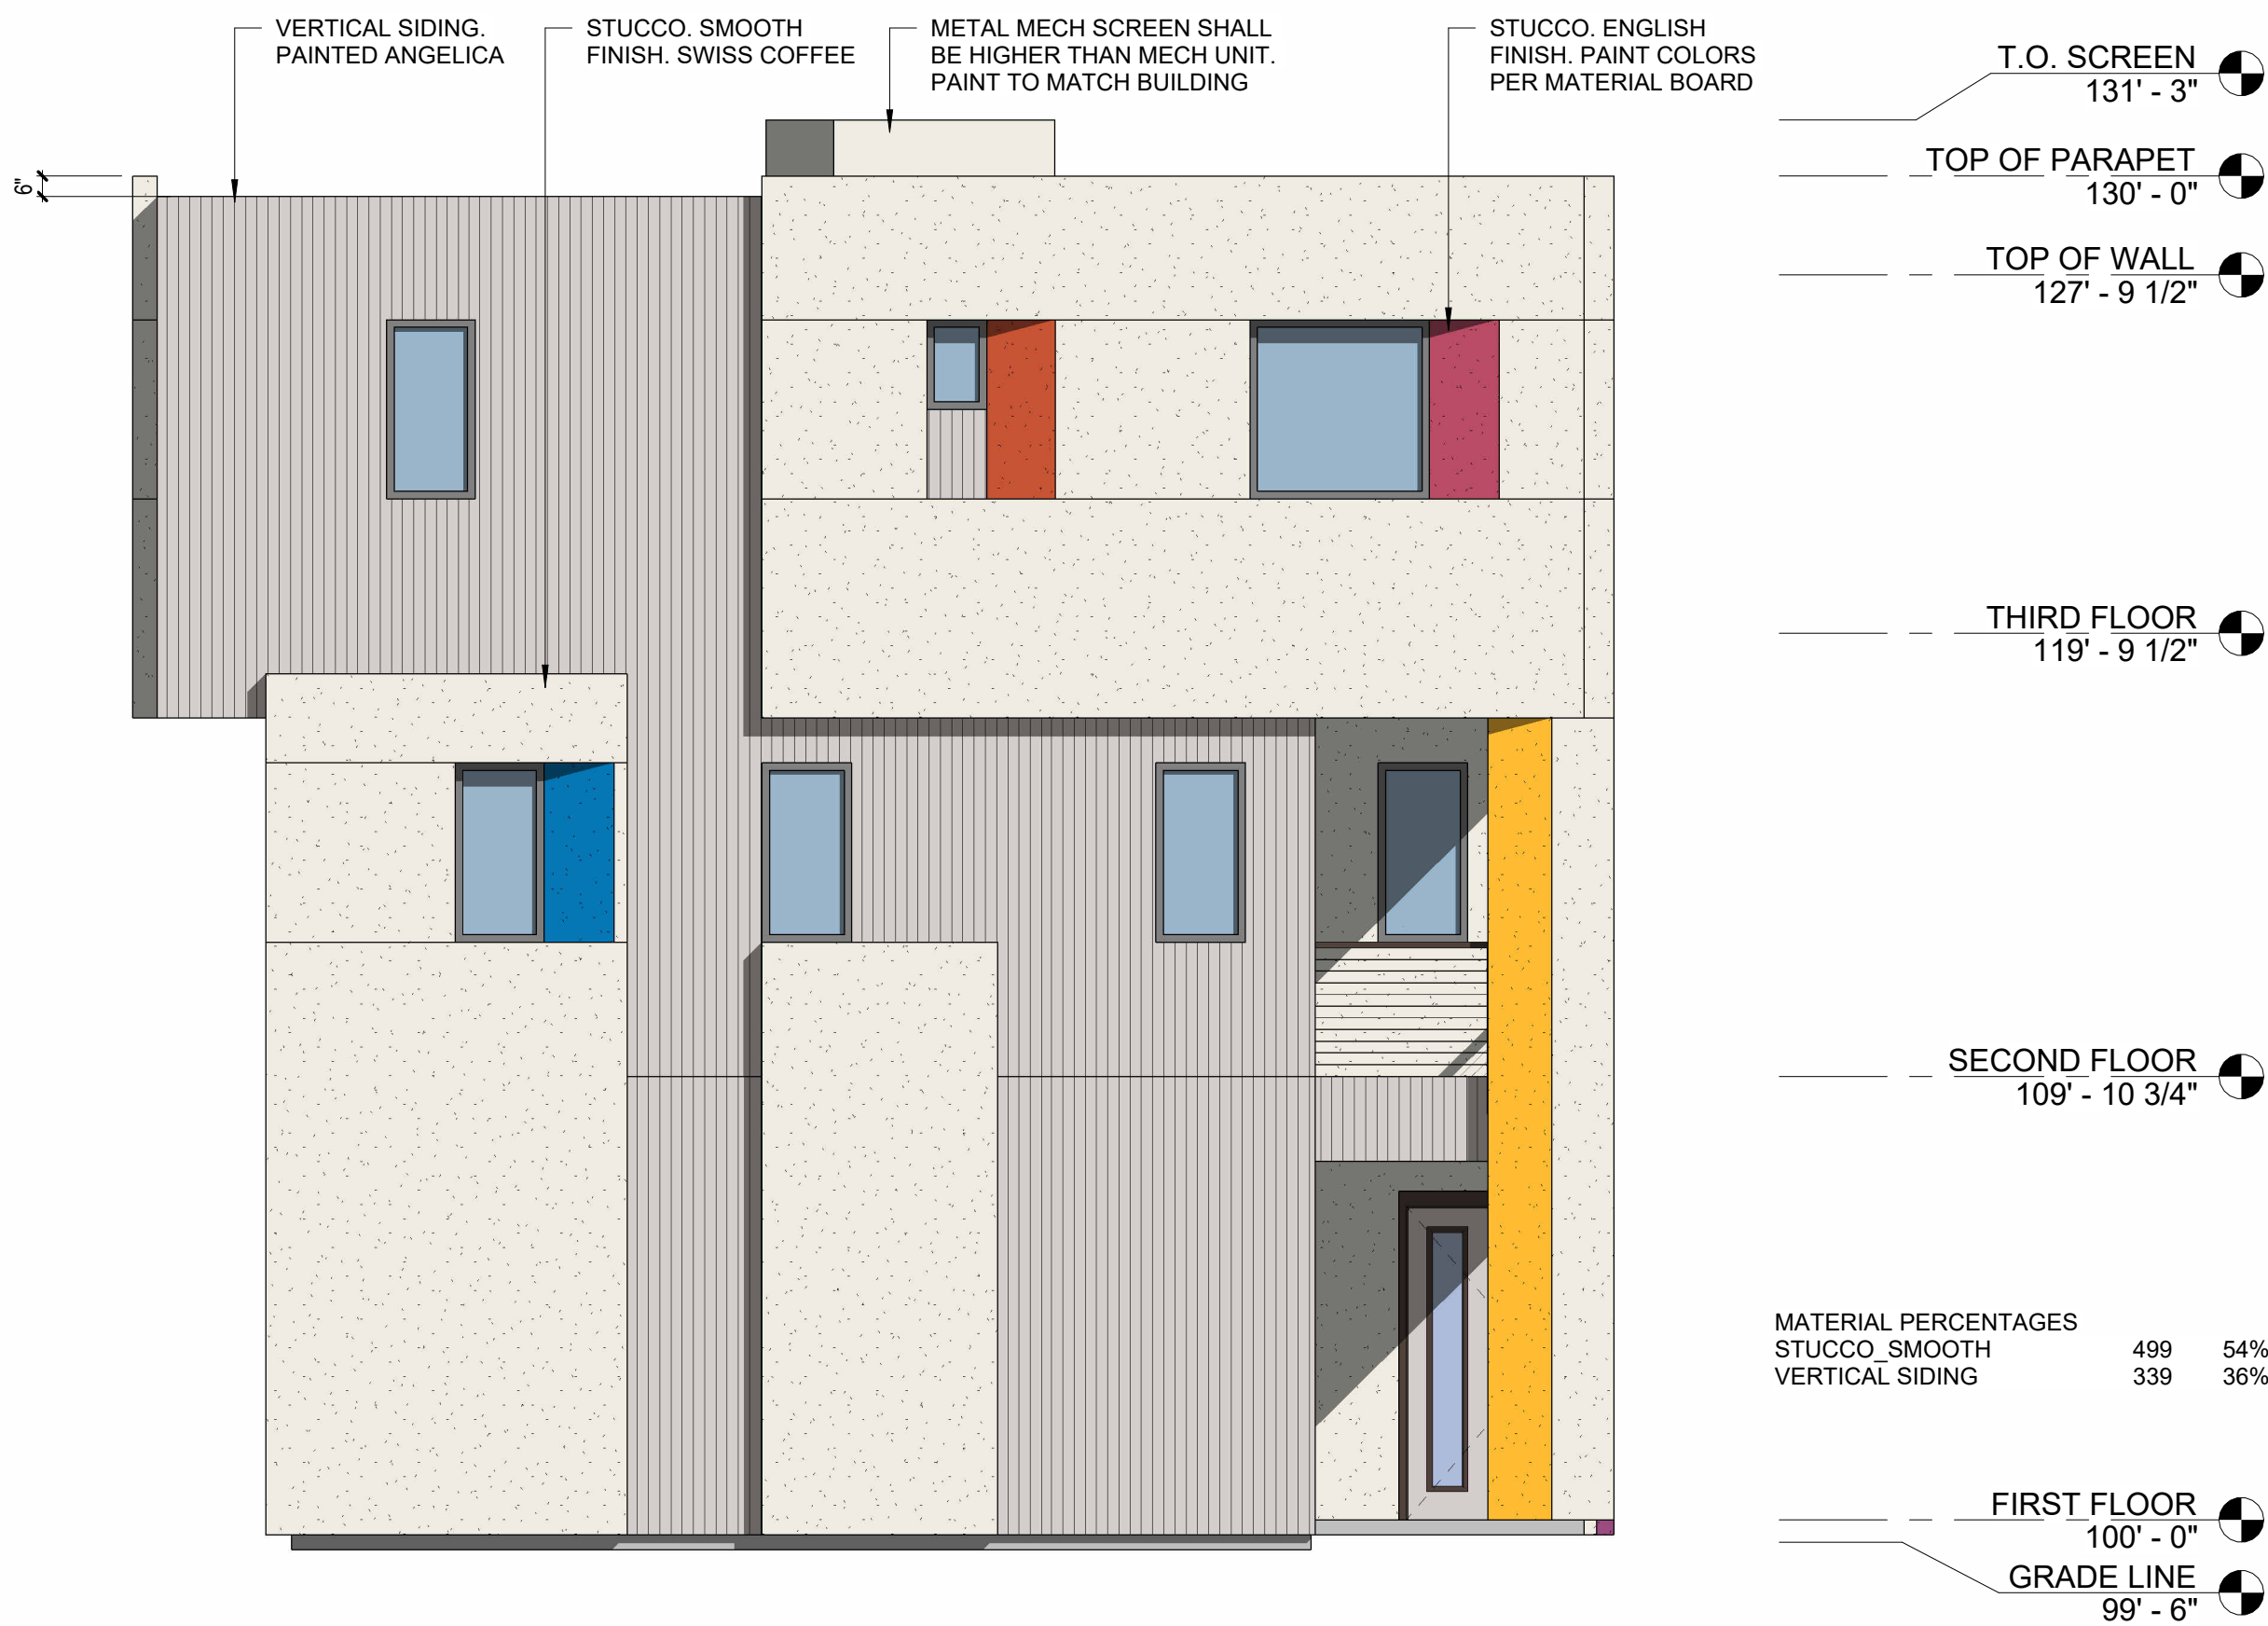


③ SIDE END ELEVATION
1/4" = 1'-0"

 

SCALE IN FEET

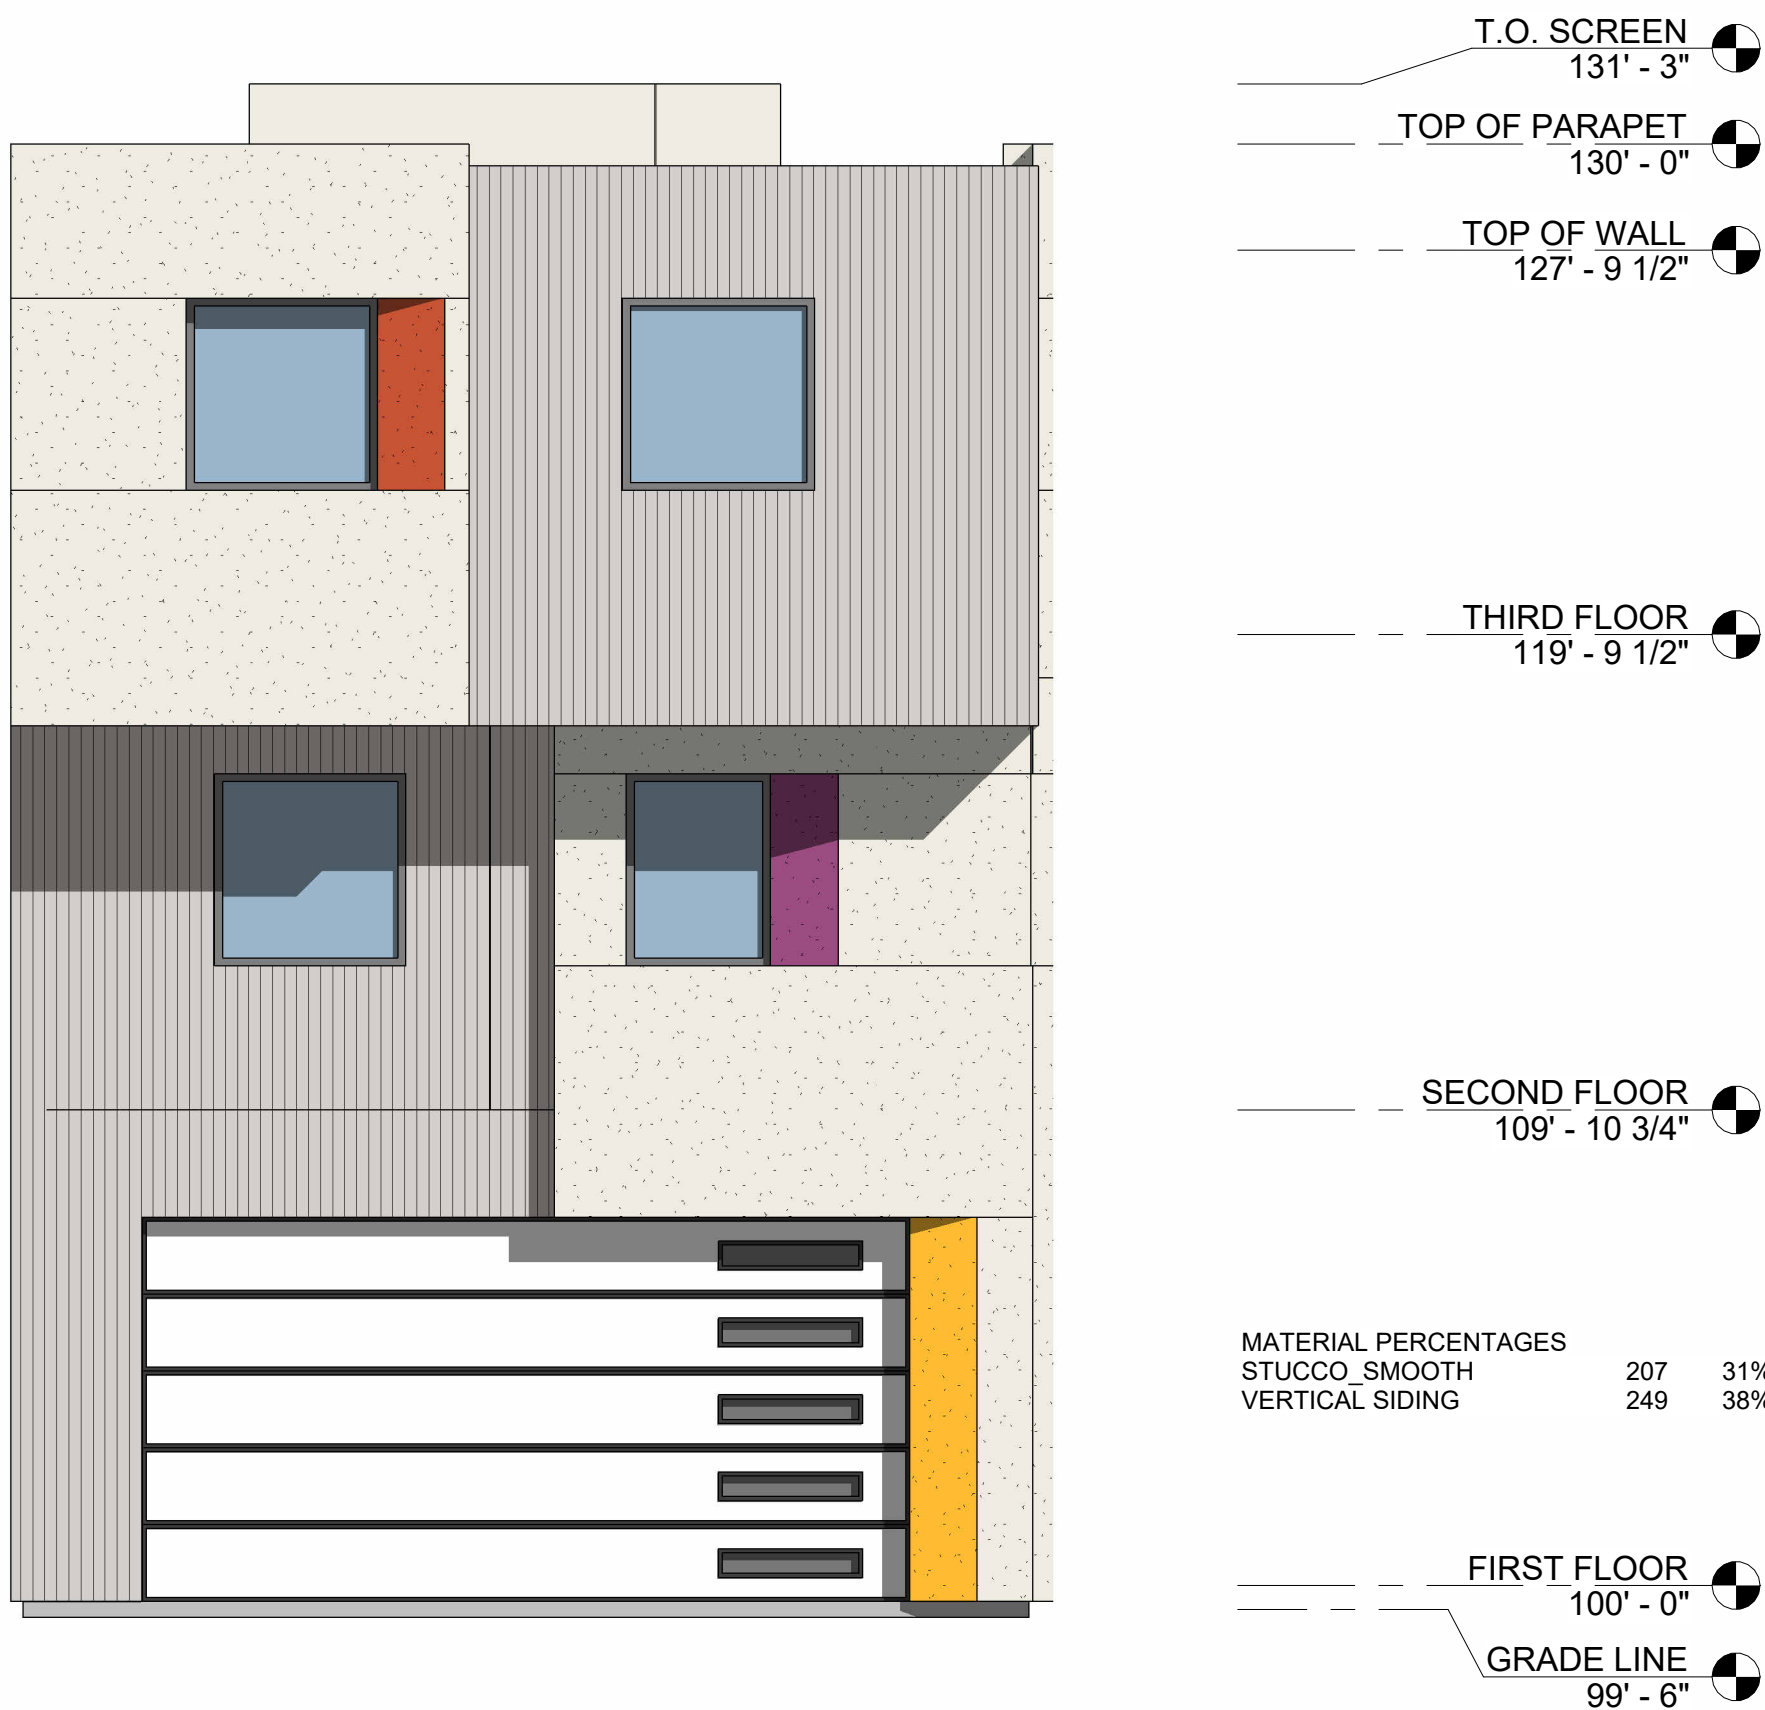


② GARAGE ELEVATION
1/4" = 1'-0"

 

SCALE IN FEET



① ENTRY ELEVATION
1/4" = 1'-0"

 

SCALE IN FEET

PRELIMINARY
NOT FOR
CONSTRUCTION

no.	date	description

HIGHLIGHTS

623 S MESA DR
MESA, AZ 85210


PROJECT NO: 23065
DATE: 05/01/23




atmosphere architects
p.o. box 5267
mesa, az 85211

contact: Tim Boyle
email: Tim@atmosarch.com
tel: 917-526-0323


3 ST 2 BD ALT ELEVATIONS
A203

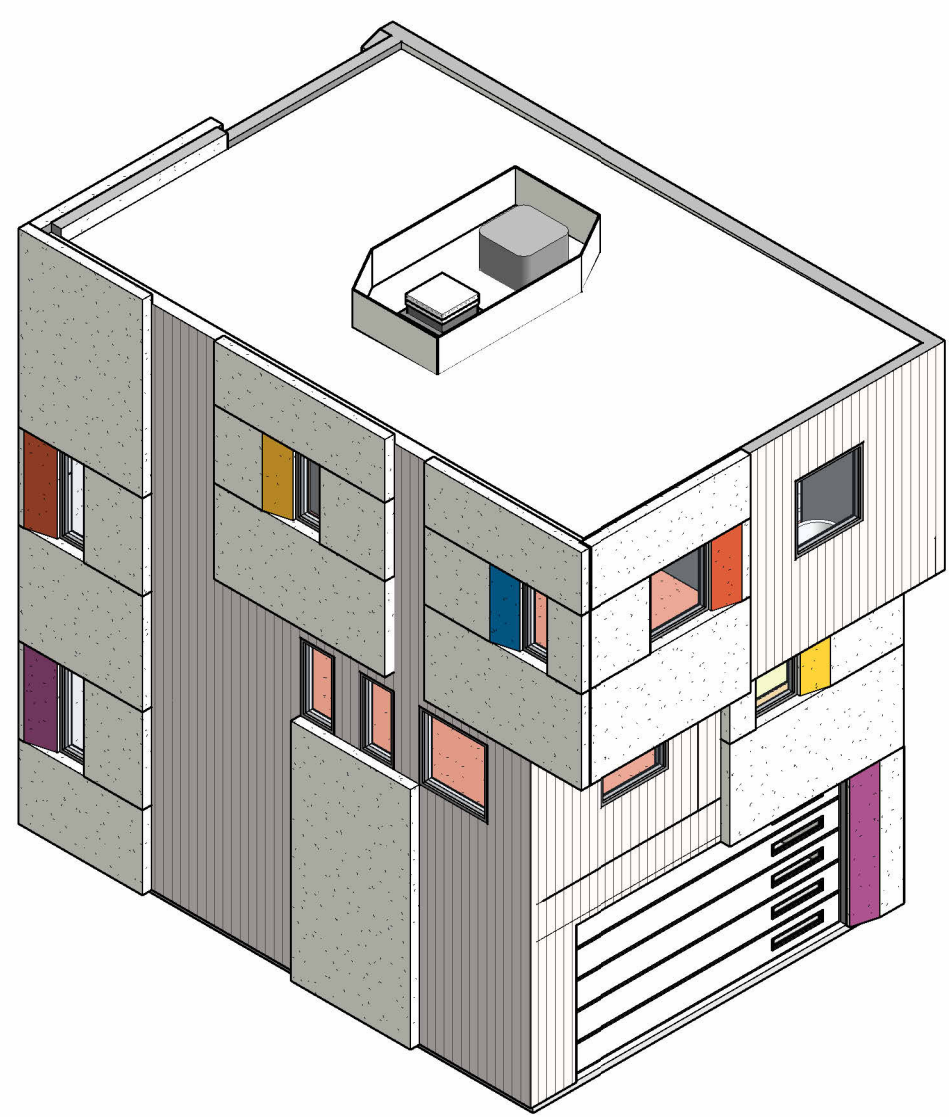



3 ISOMETRIC BLDG 2

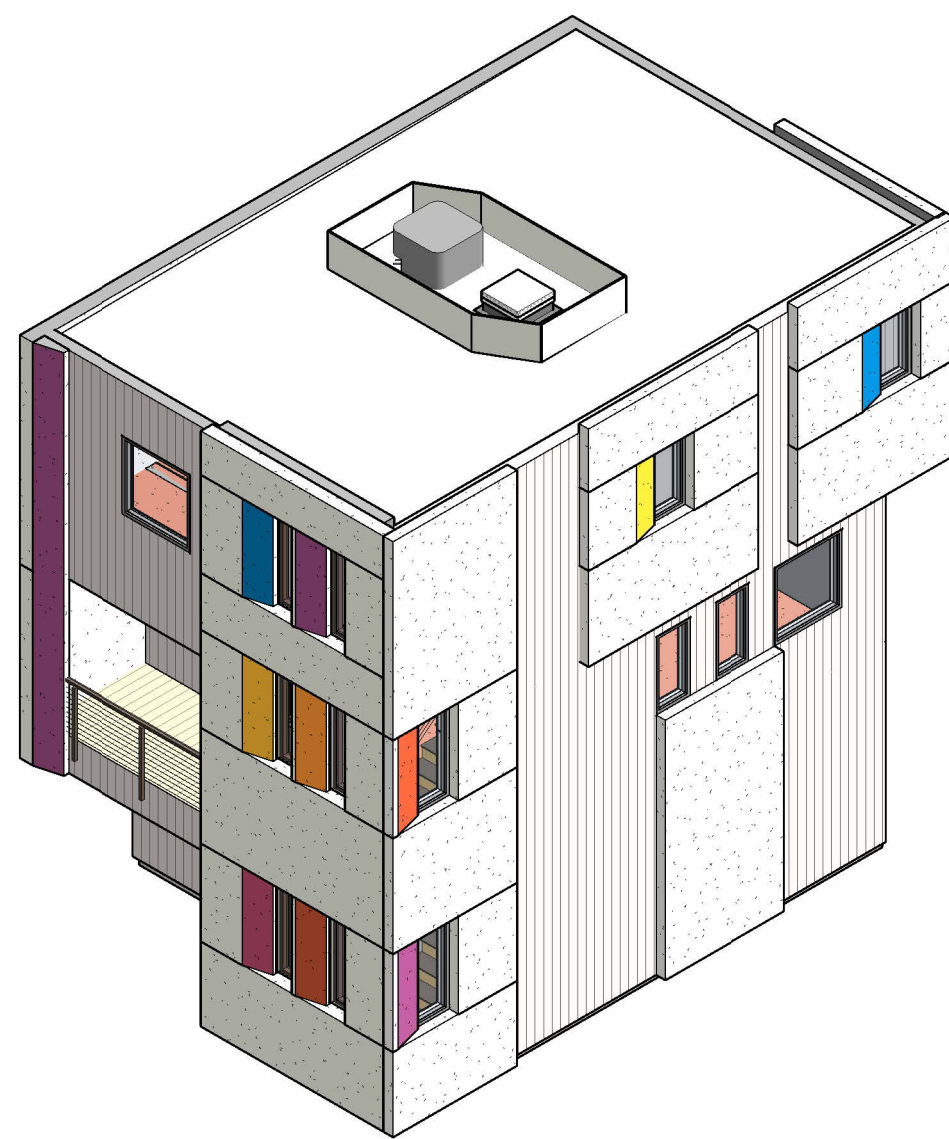



4 ISOMETRIC BLDG 1

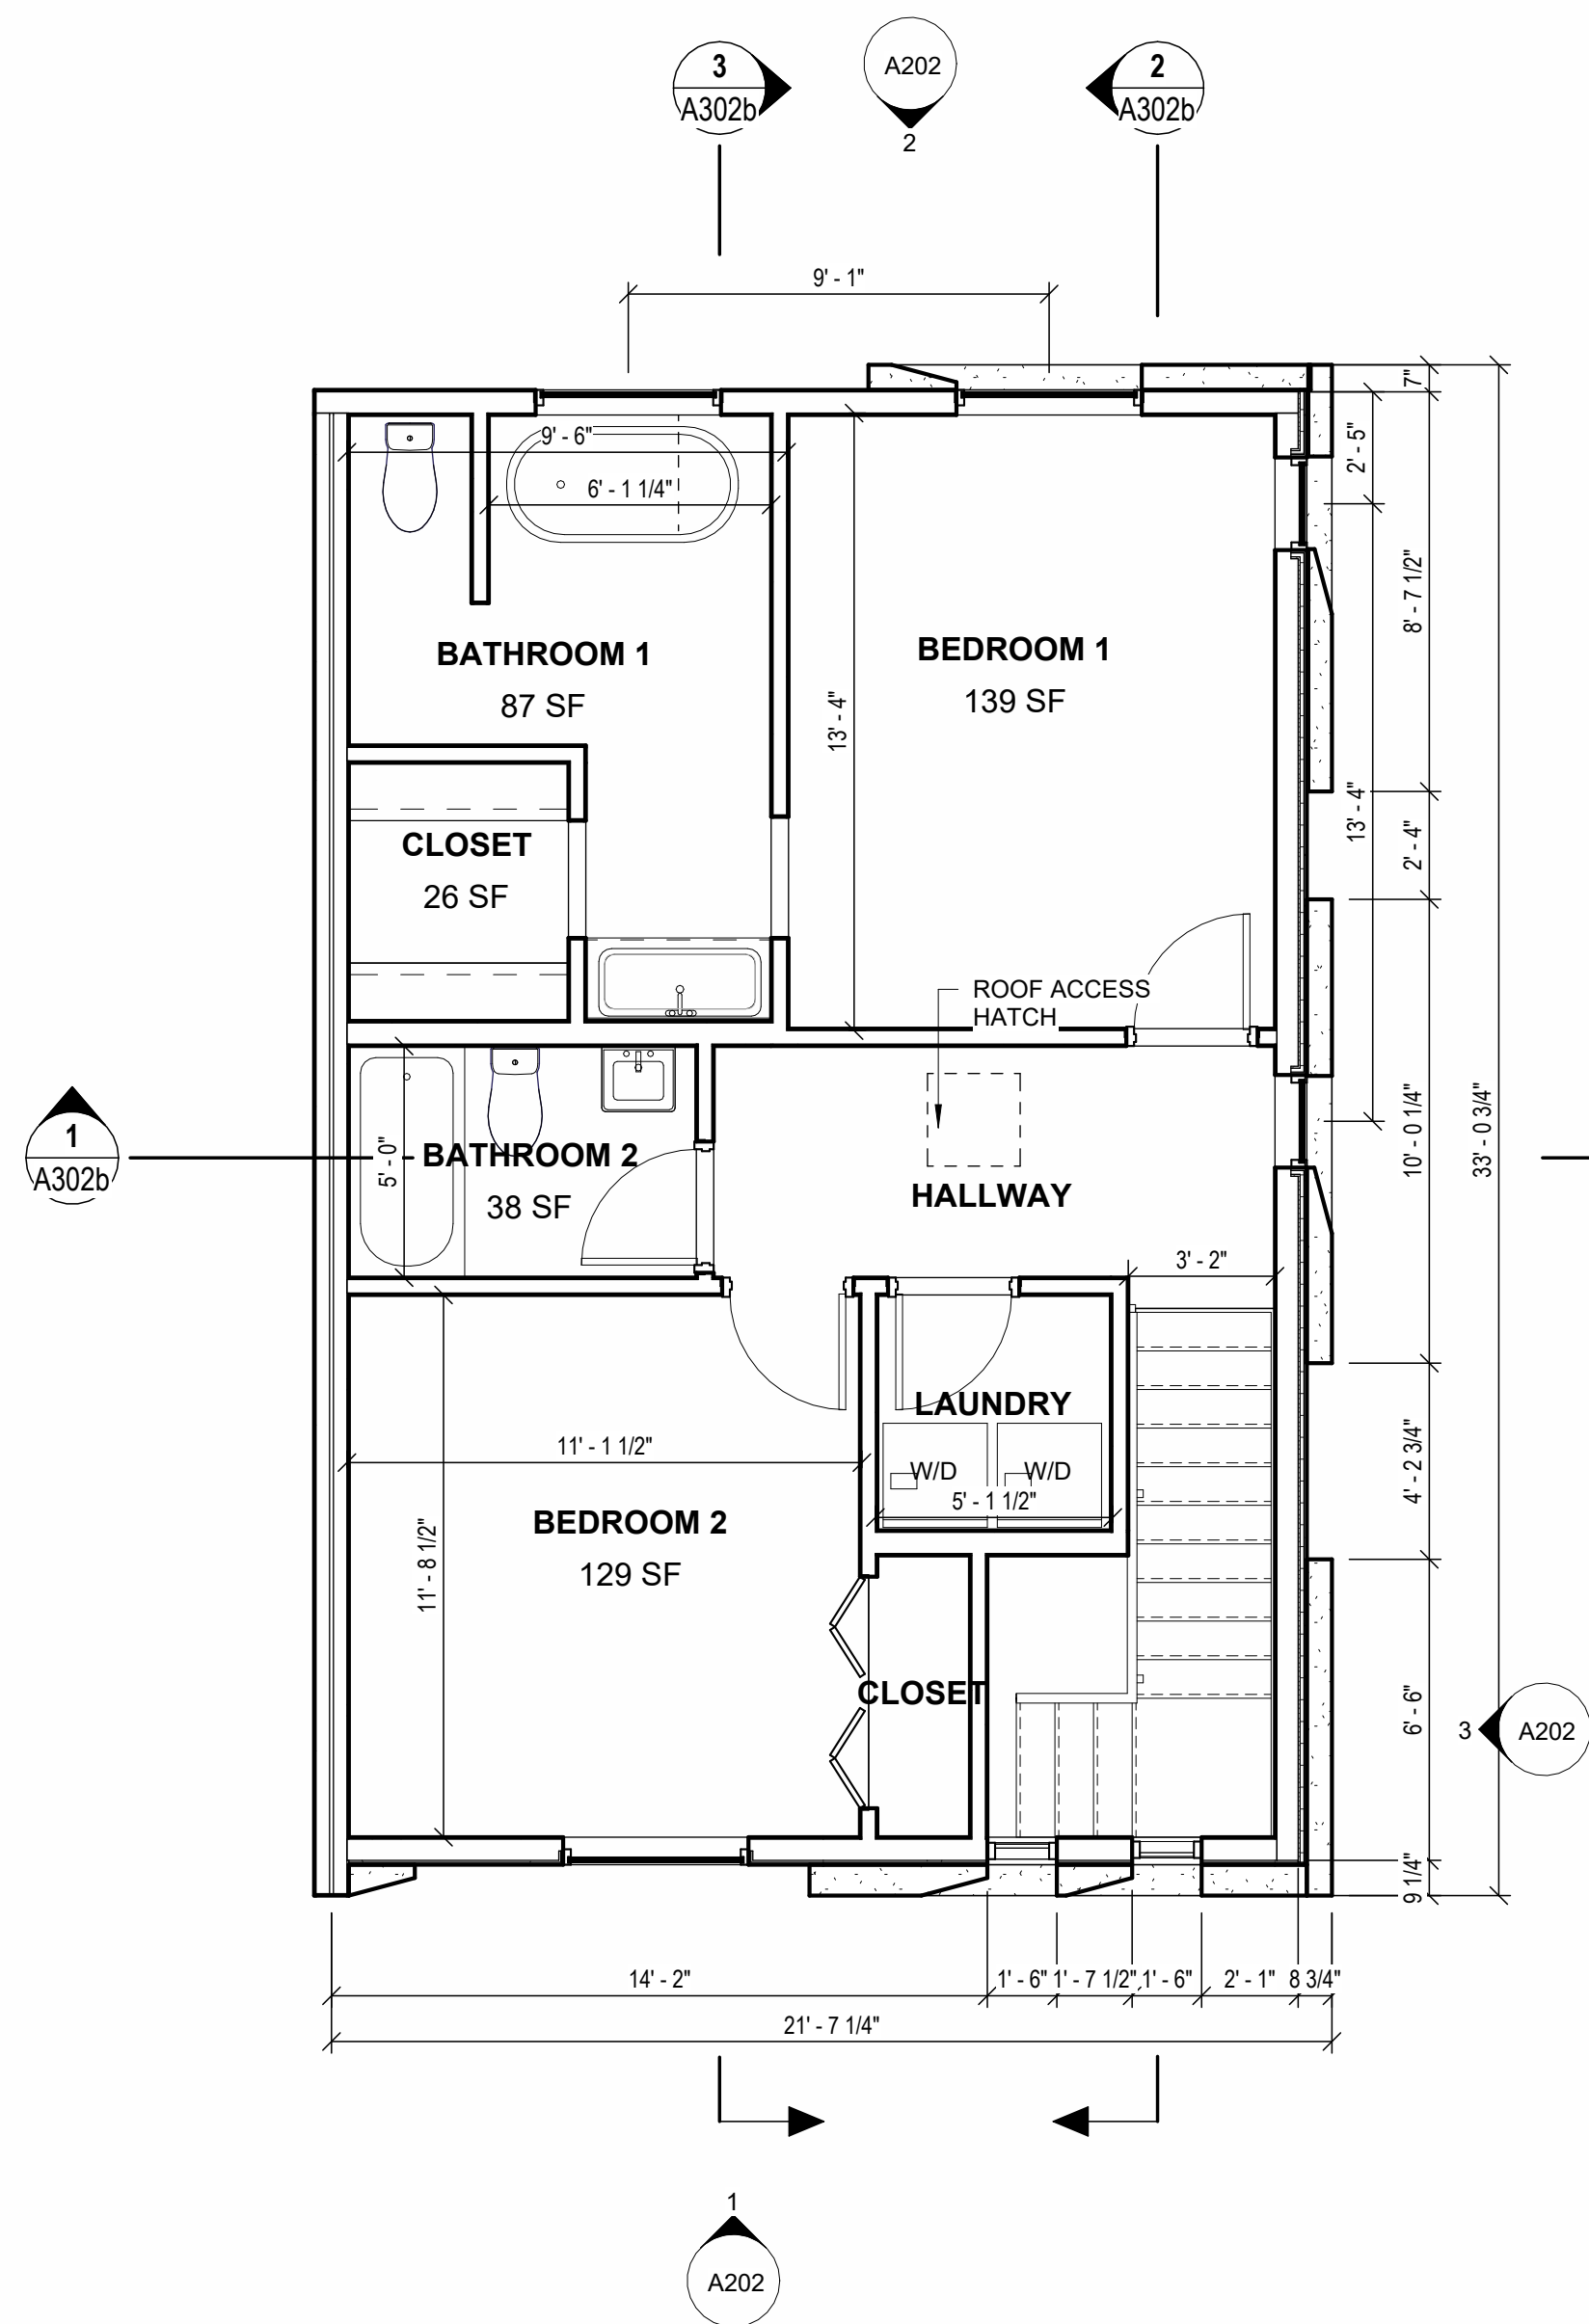


5 THIRD FLOOR
1/4" = 1'-0"

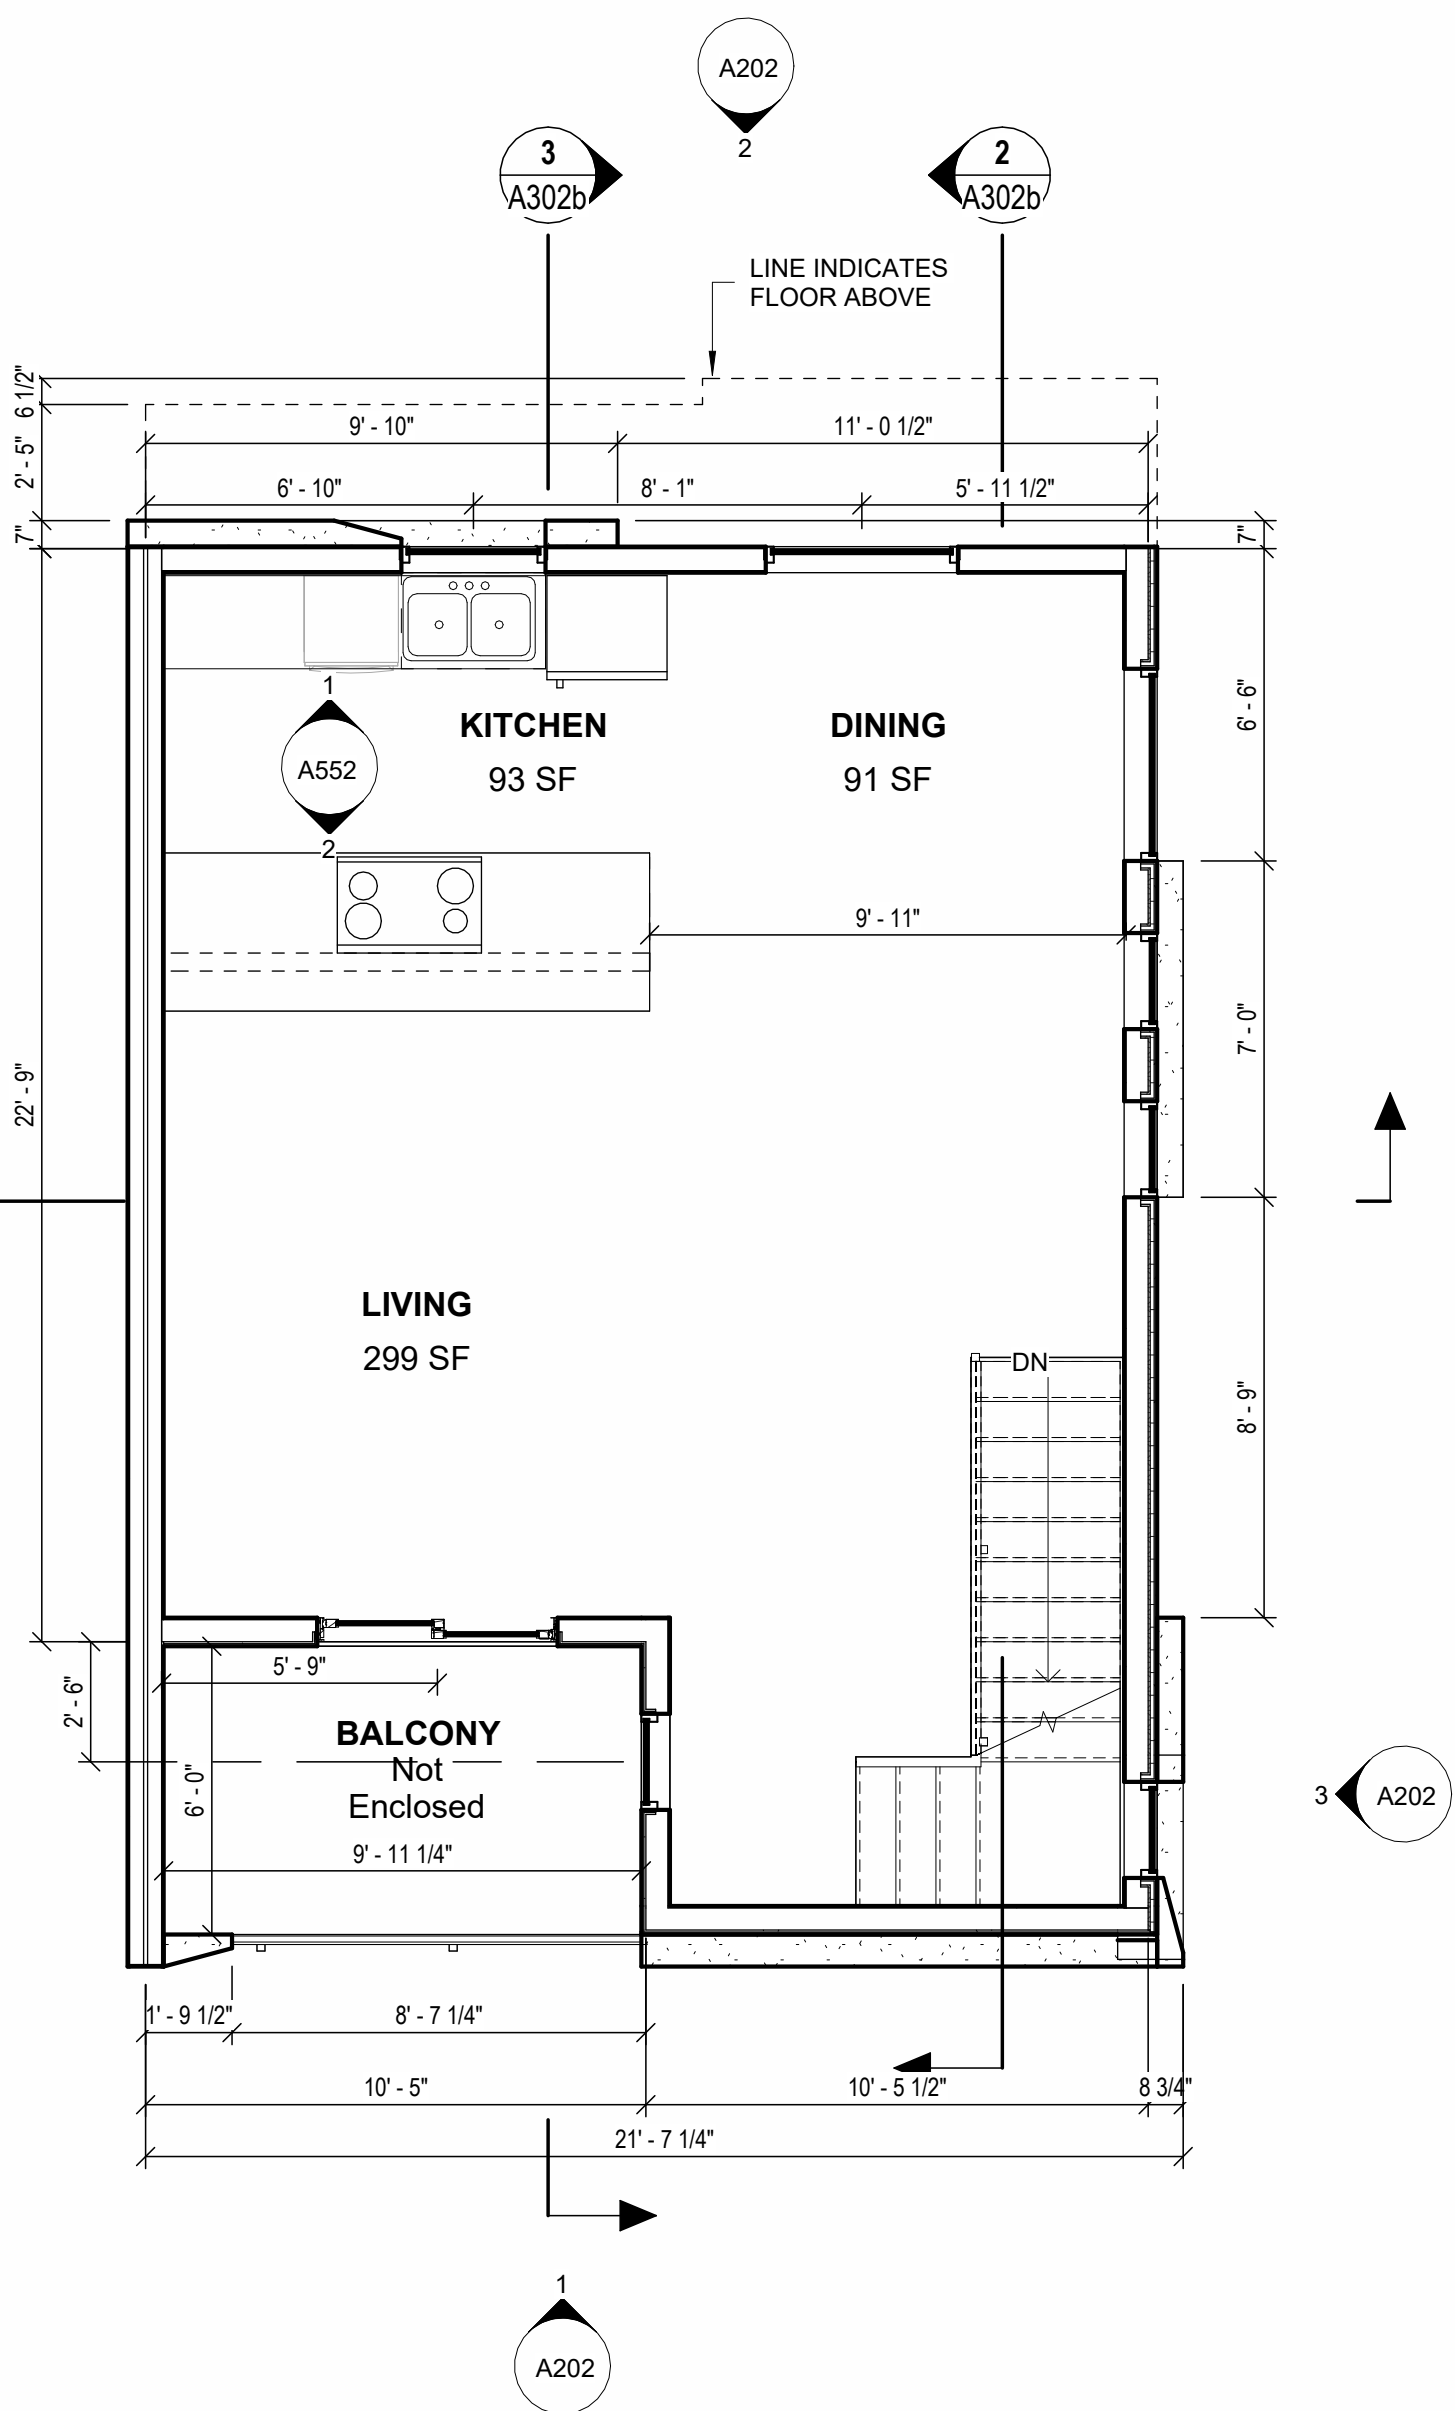 

2 SECOND FLOOR
1/4" = 1'-0"

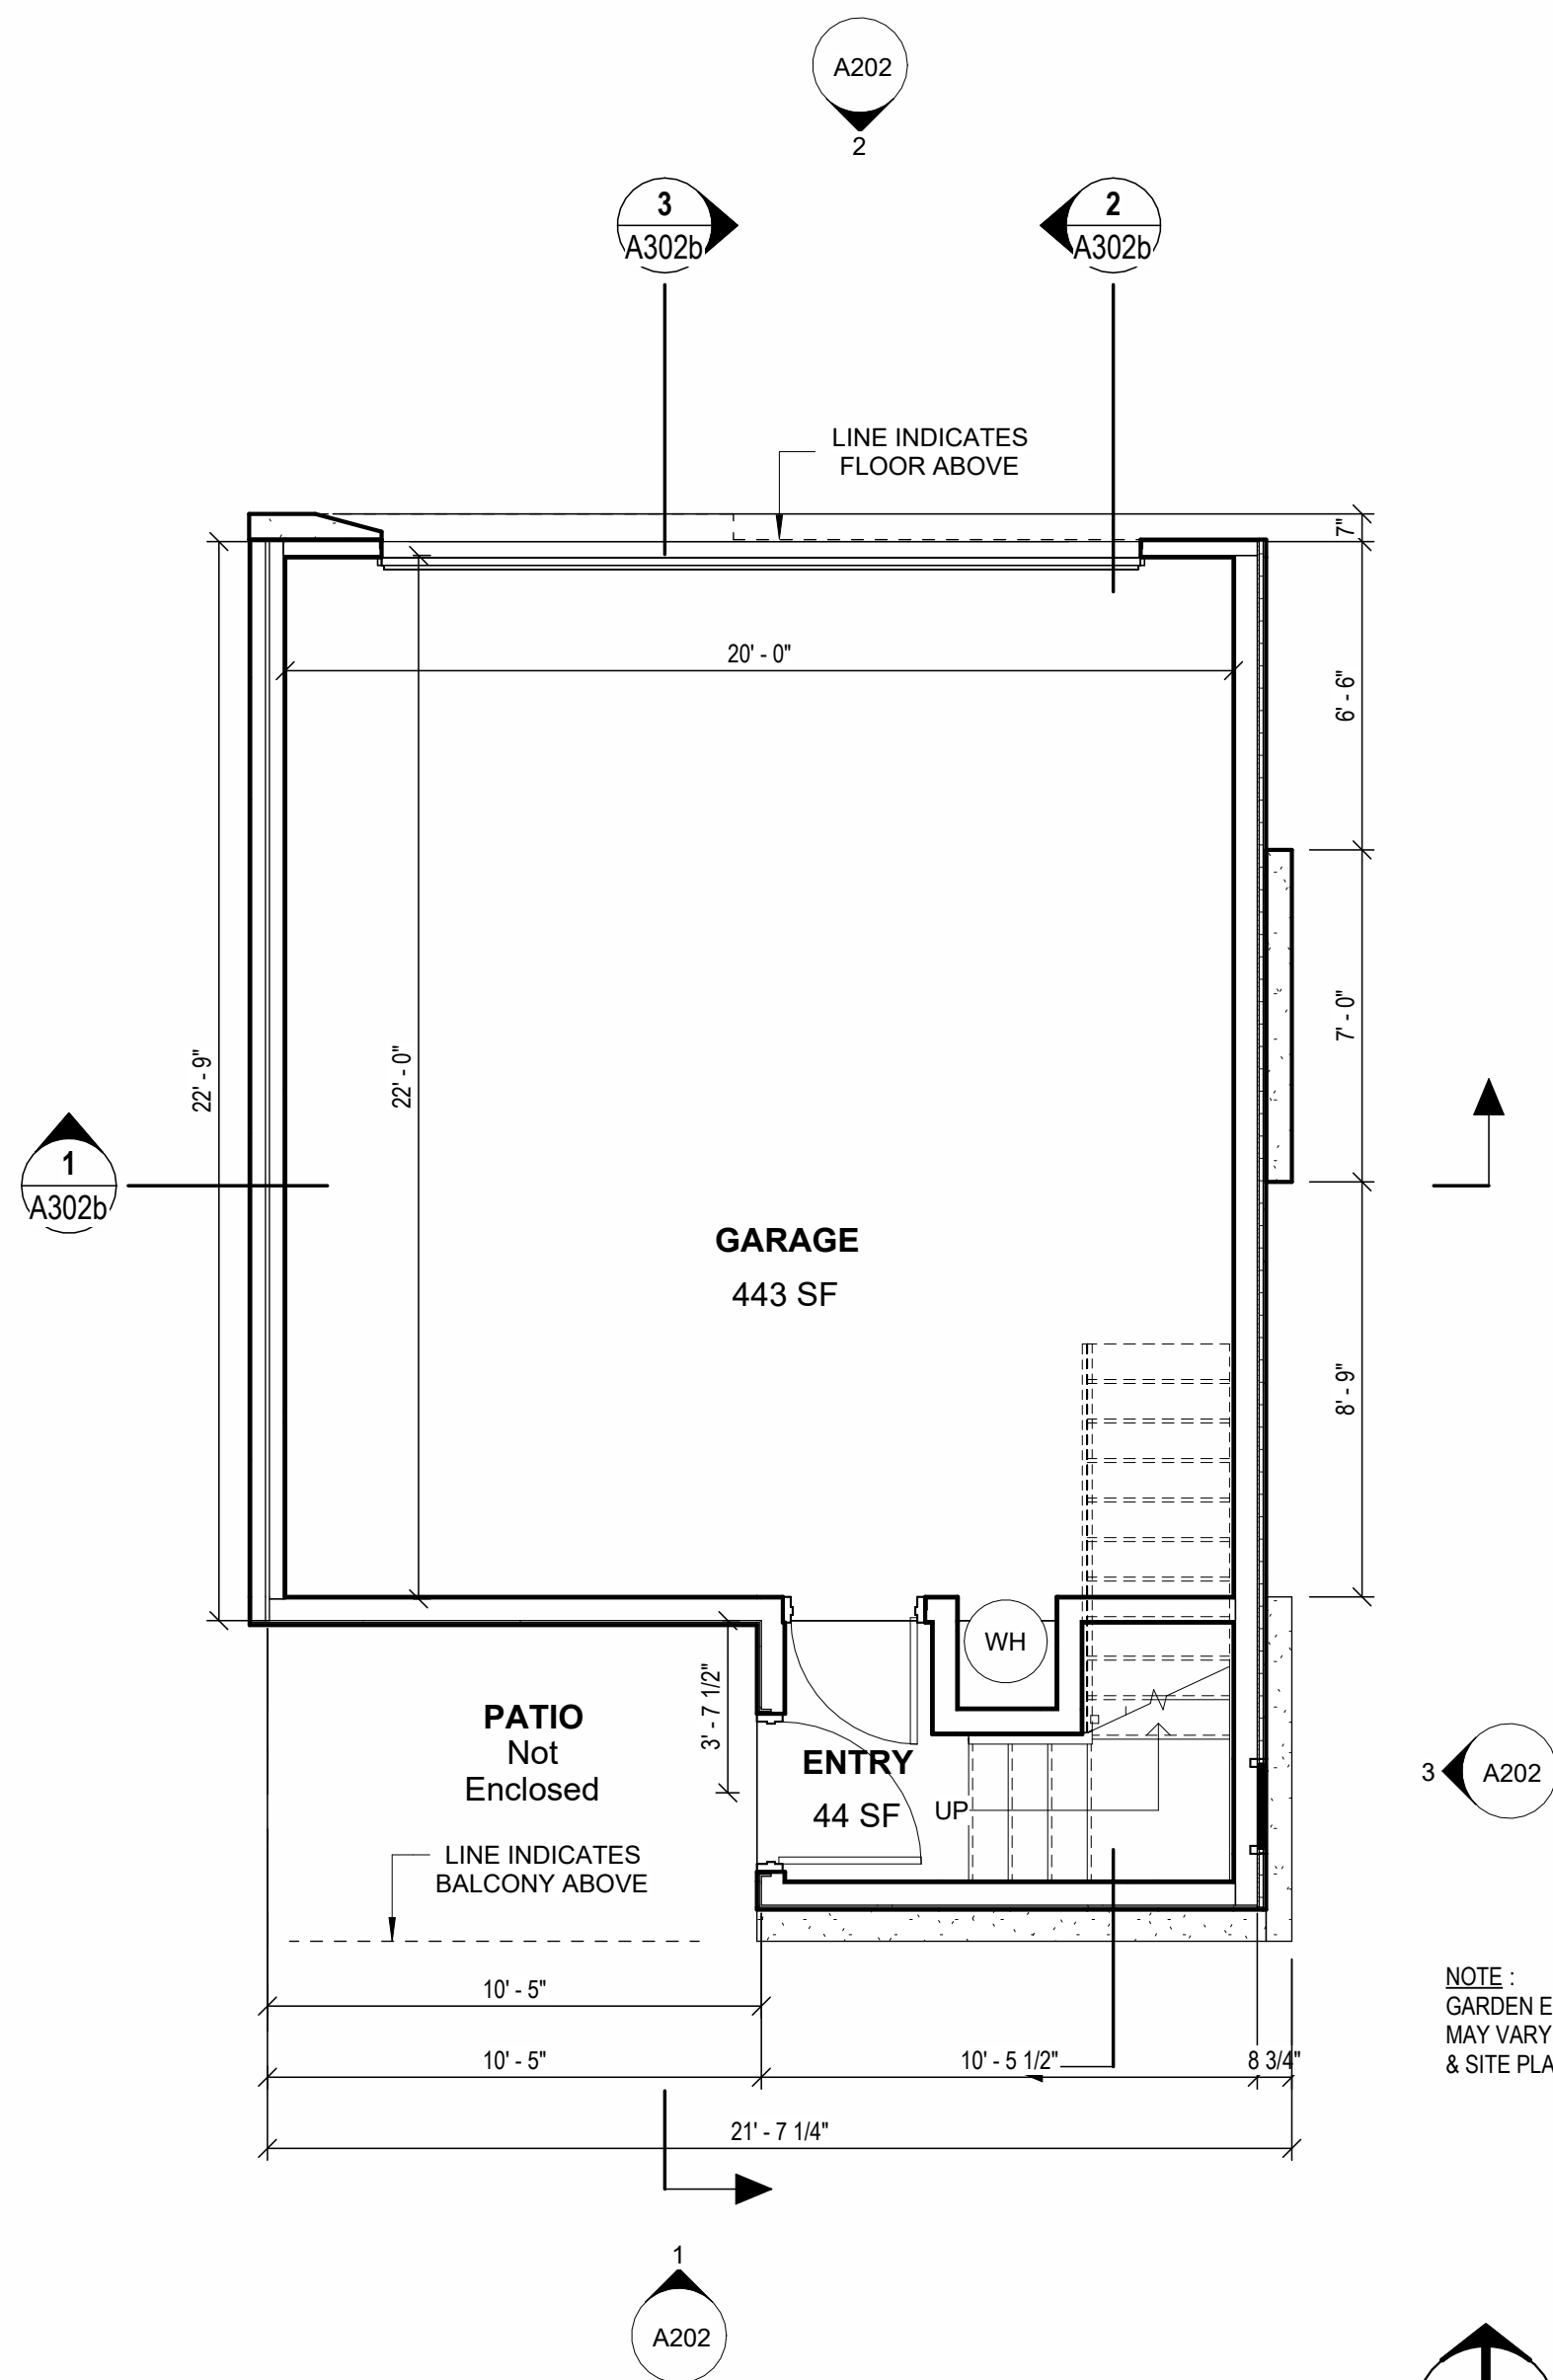 

1 FIRST FLOOR
1/4" = 1'-0"

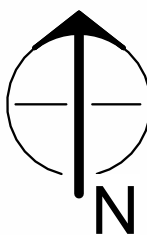

NOTE :
GARDEN END CONDITION
MAY VARY. SEE BUILDING
& SITE PLANS

PRELIMINARY
NOT FOR
CONSTRUCTION

no.	date	description

HIGHLIGHTS

623 S MESA DR
MESA, AZ 85210

PROJECT NO: 23065
DATE: 05/01/23




atmosphere architects
p.o. box 5267
mesa, az 85211


contact: Tim Boyle
email: Tim@atmosarch.com
tel: 917-526-0323

UNIT FLOOR PLAN

A101

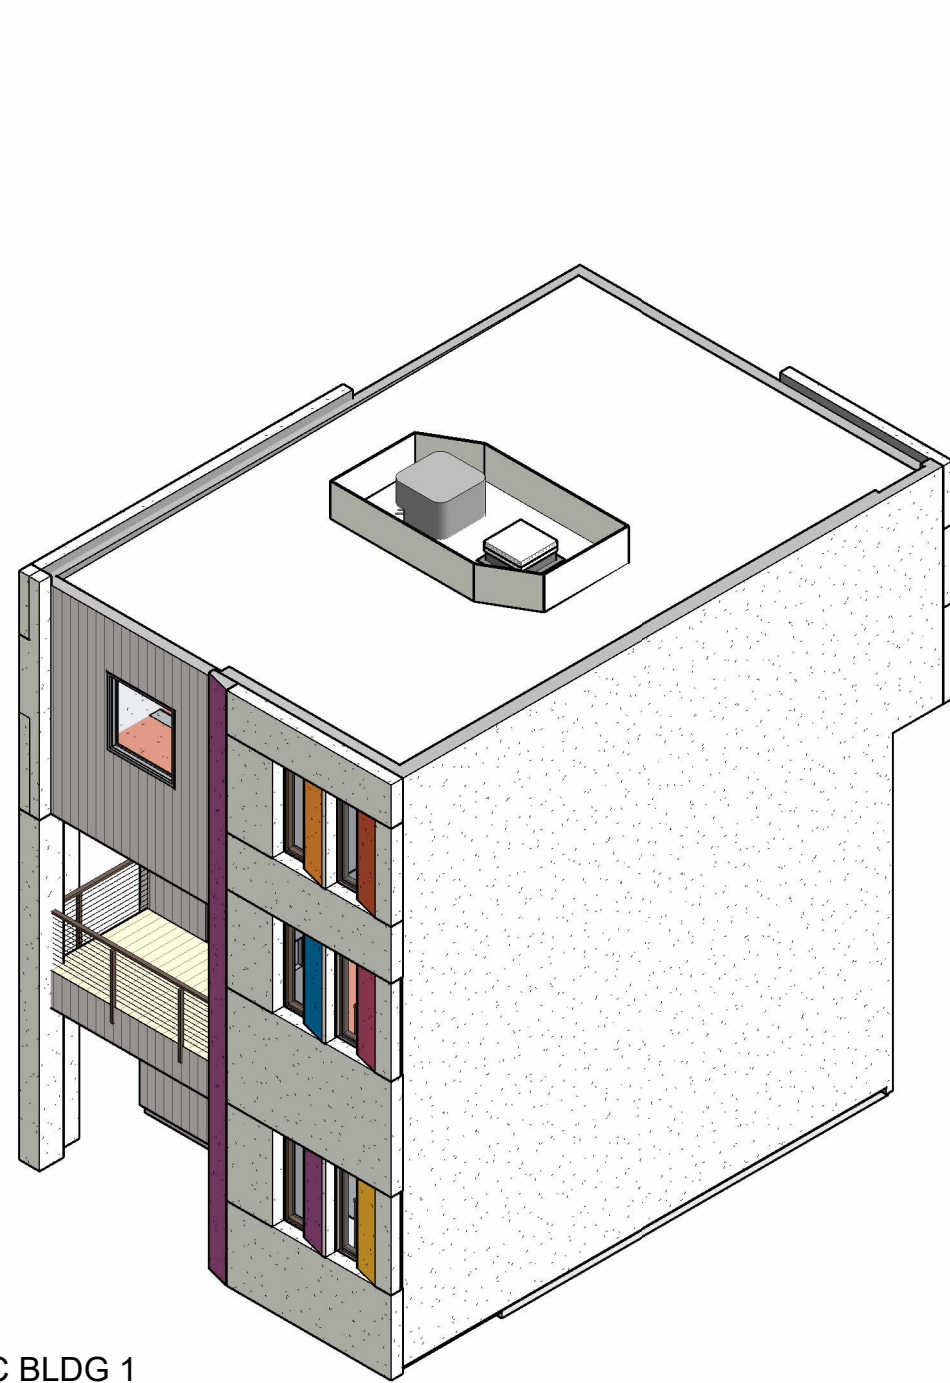

4 ISOMETRIC BLDG 1

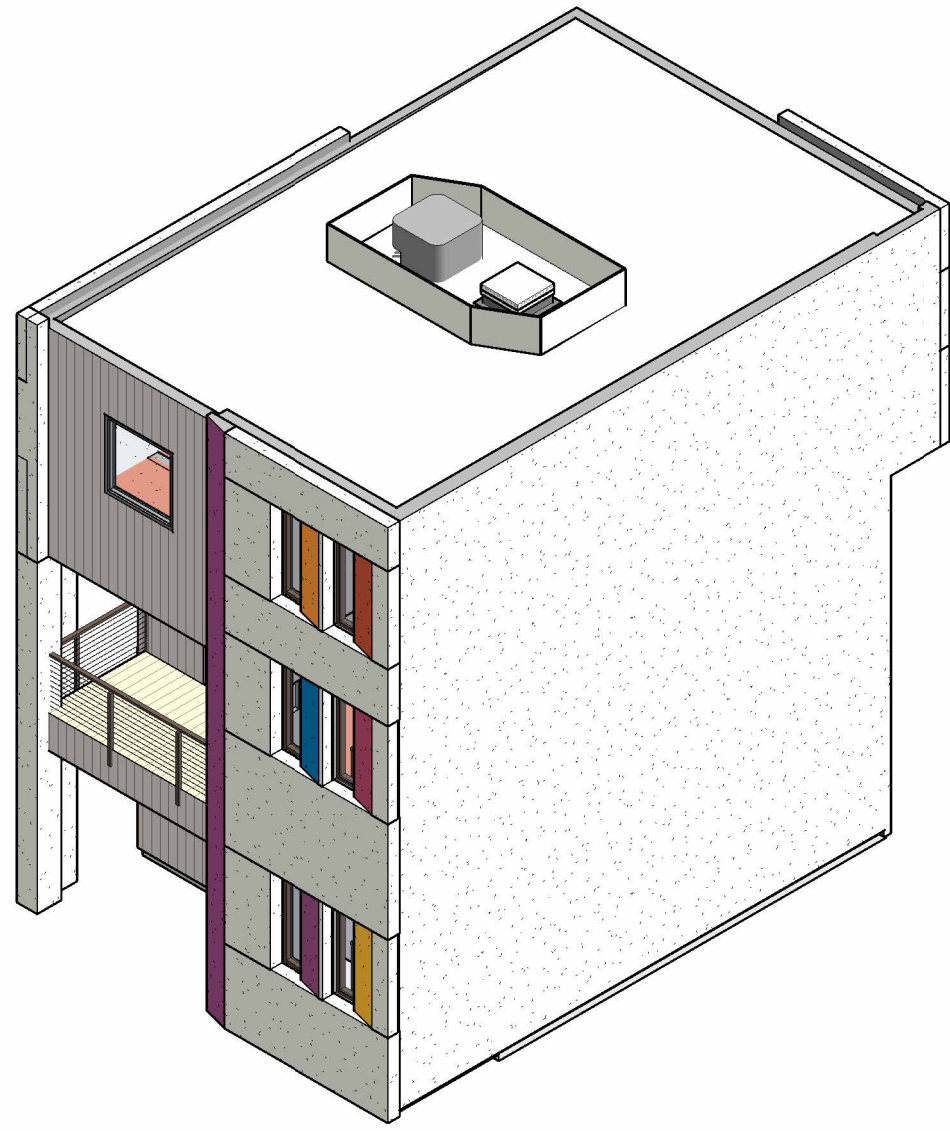

3 ISOMETRIC BLDG 2

PRELIMINARY
NOT FOR
CONSTRUCTION

no.	date	description

HIGHLIGHTS

623 S MESA DR
MESA, AZ 85210

PROJECT NO: 23065
DATE: 05/01/23




atmosphere architects
p.o. box 5267
mesa, az 85211


contact: Tim Boyle
email: Tim@atmosarch.com
tel: 917-526-0323

3 ST 2 BD FLOOR PLANS


A102

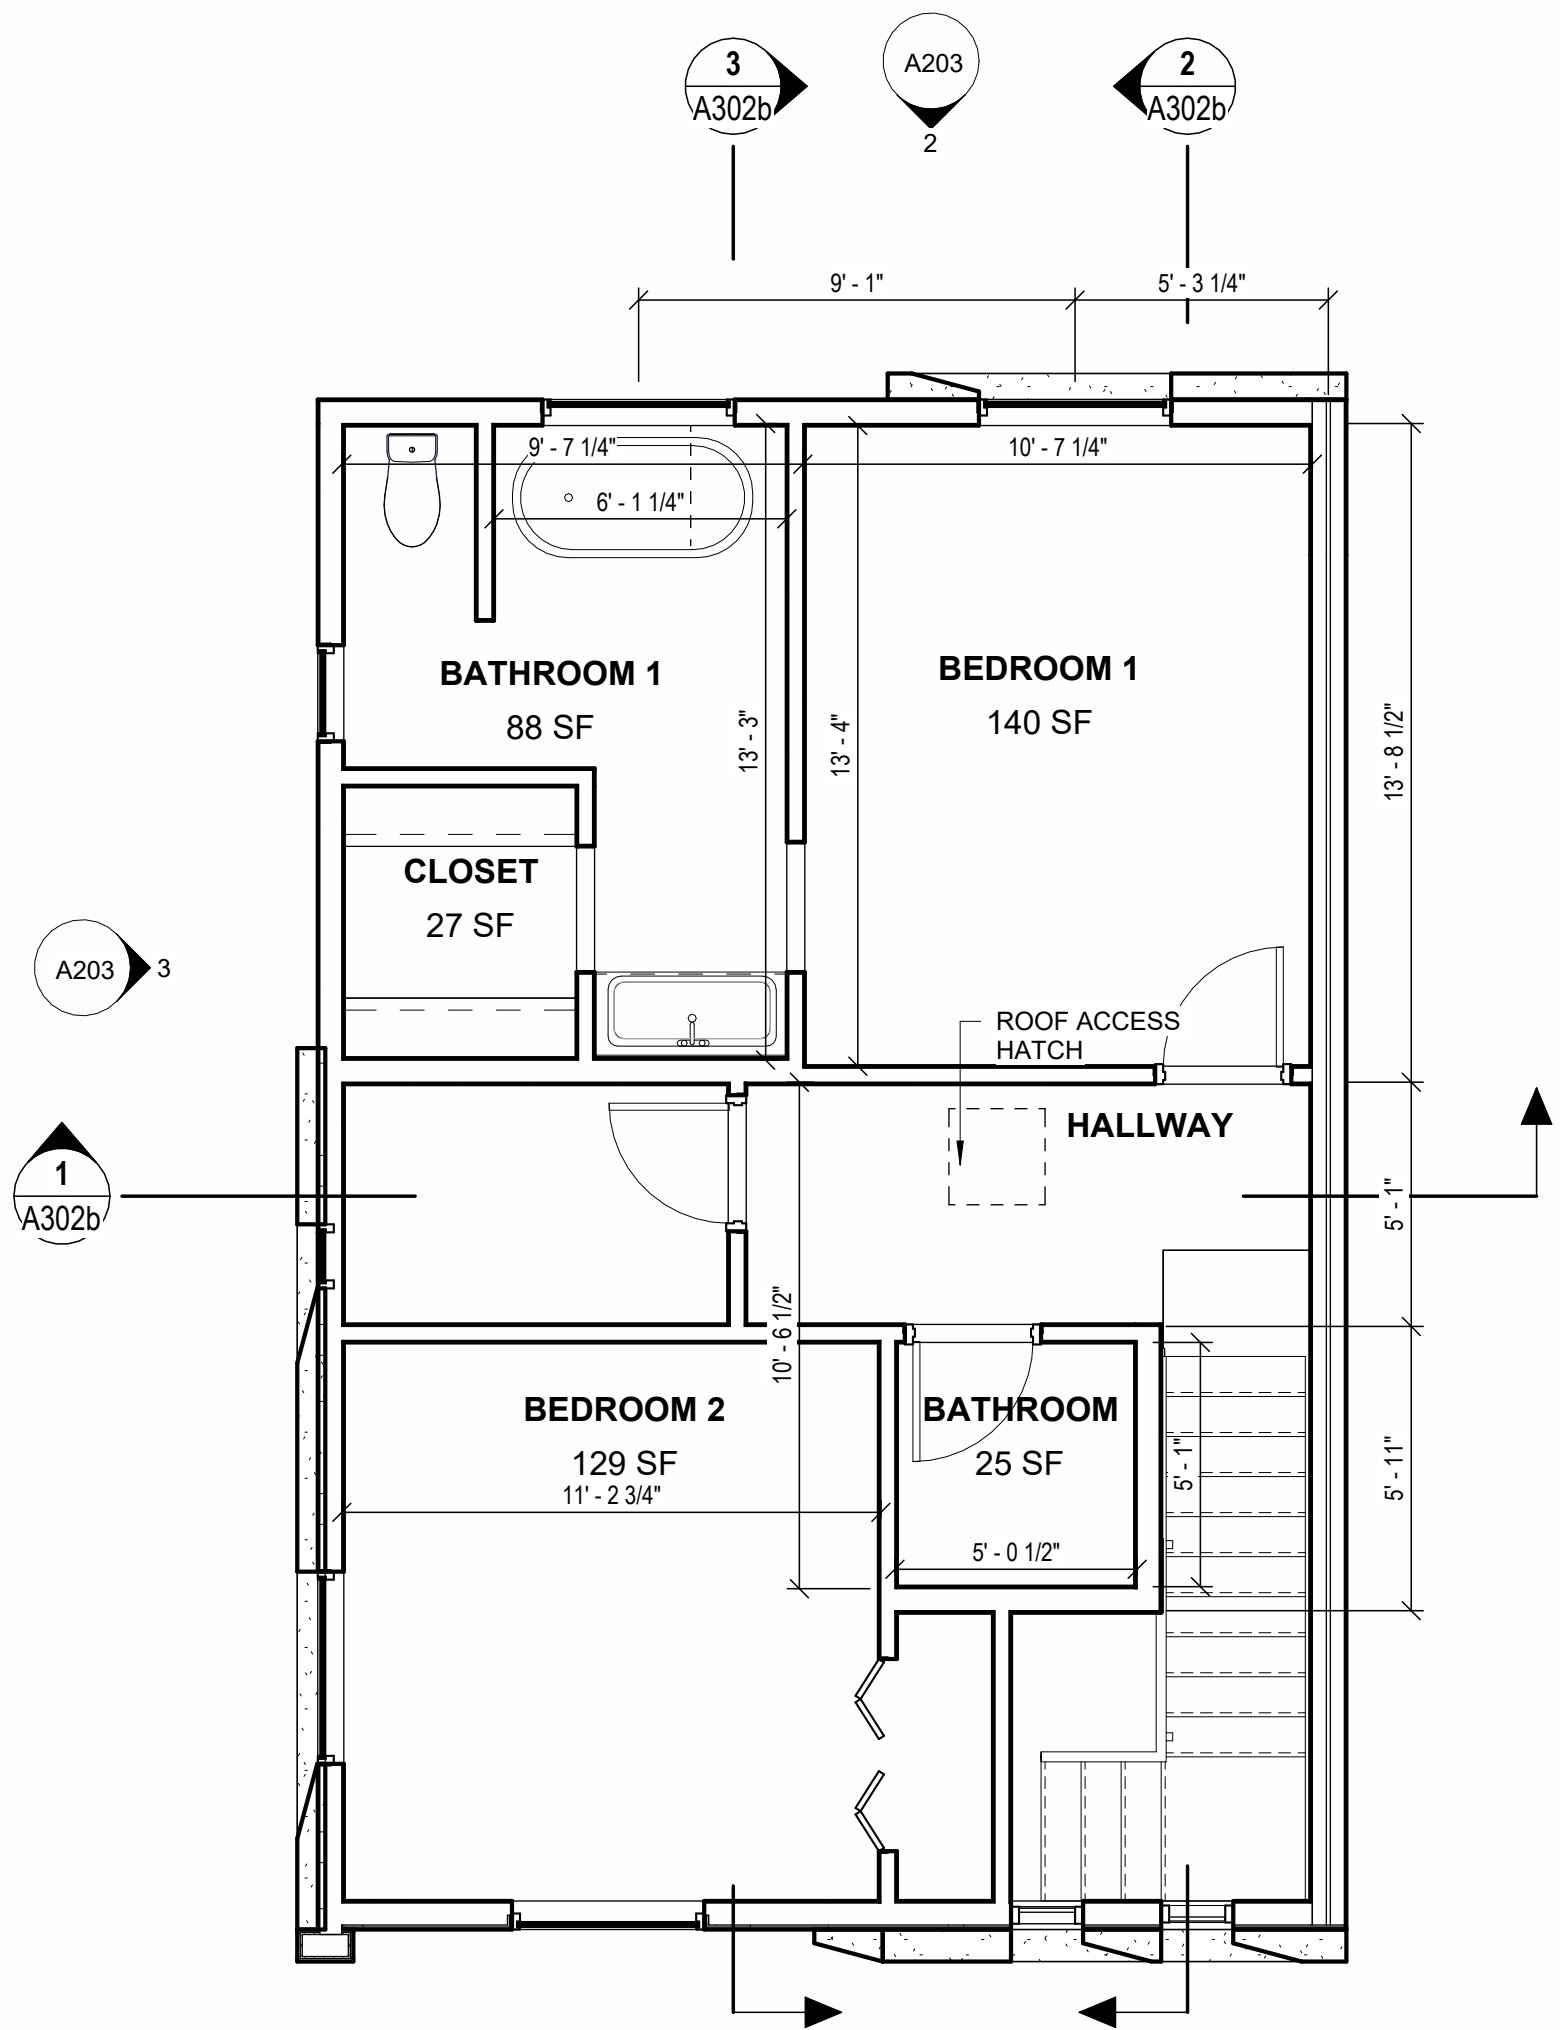


5 THIRD FLOOR
1/4" = 1'-0"

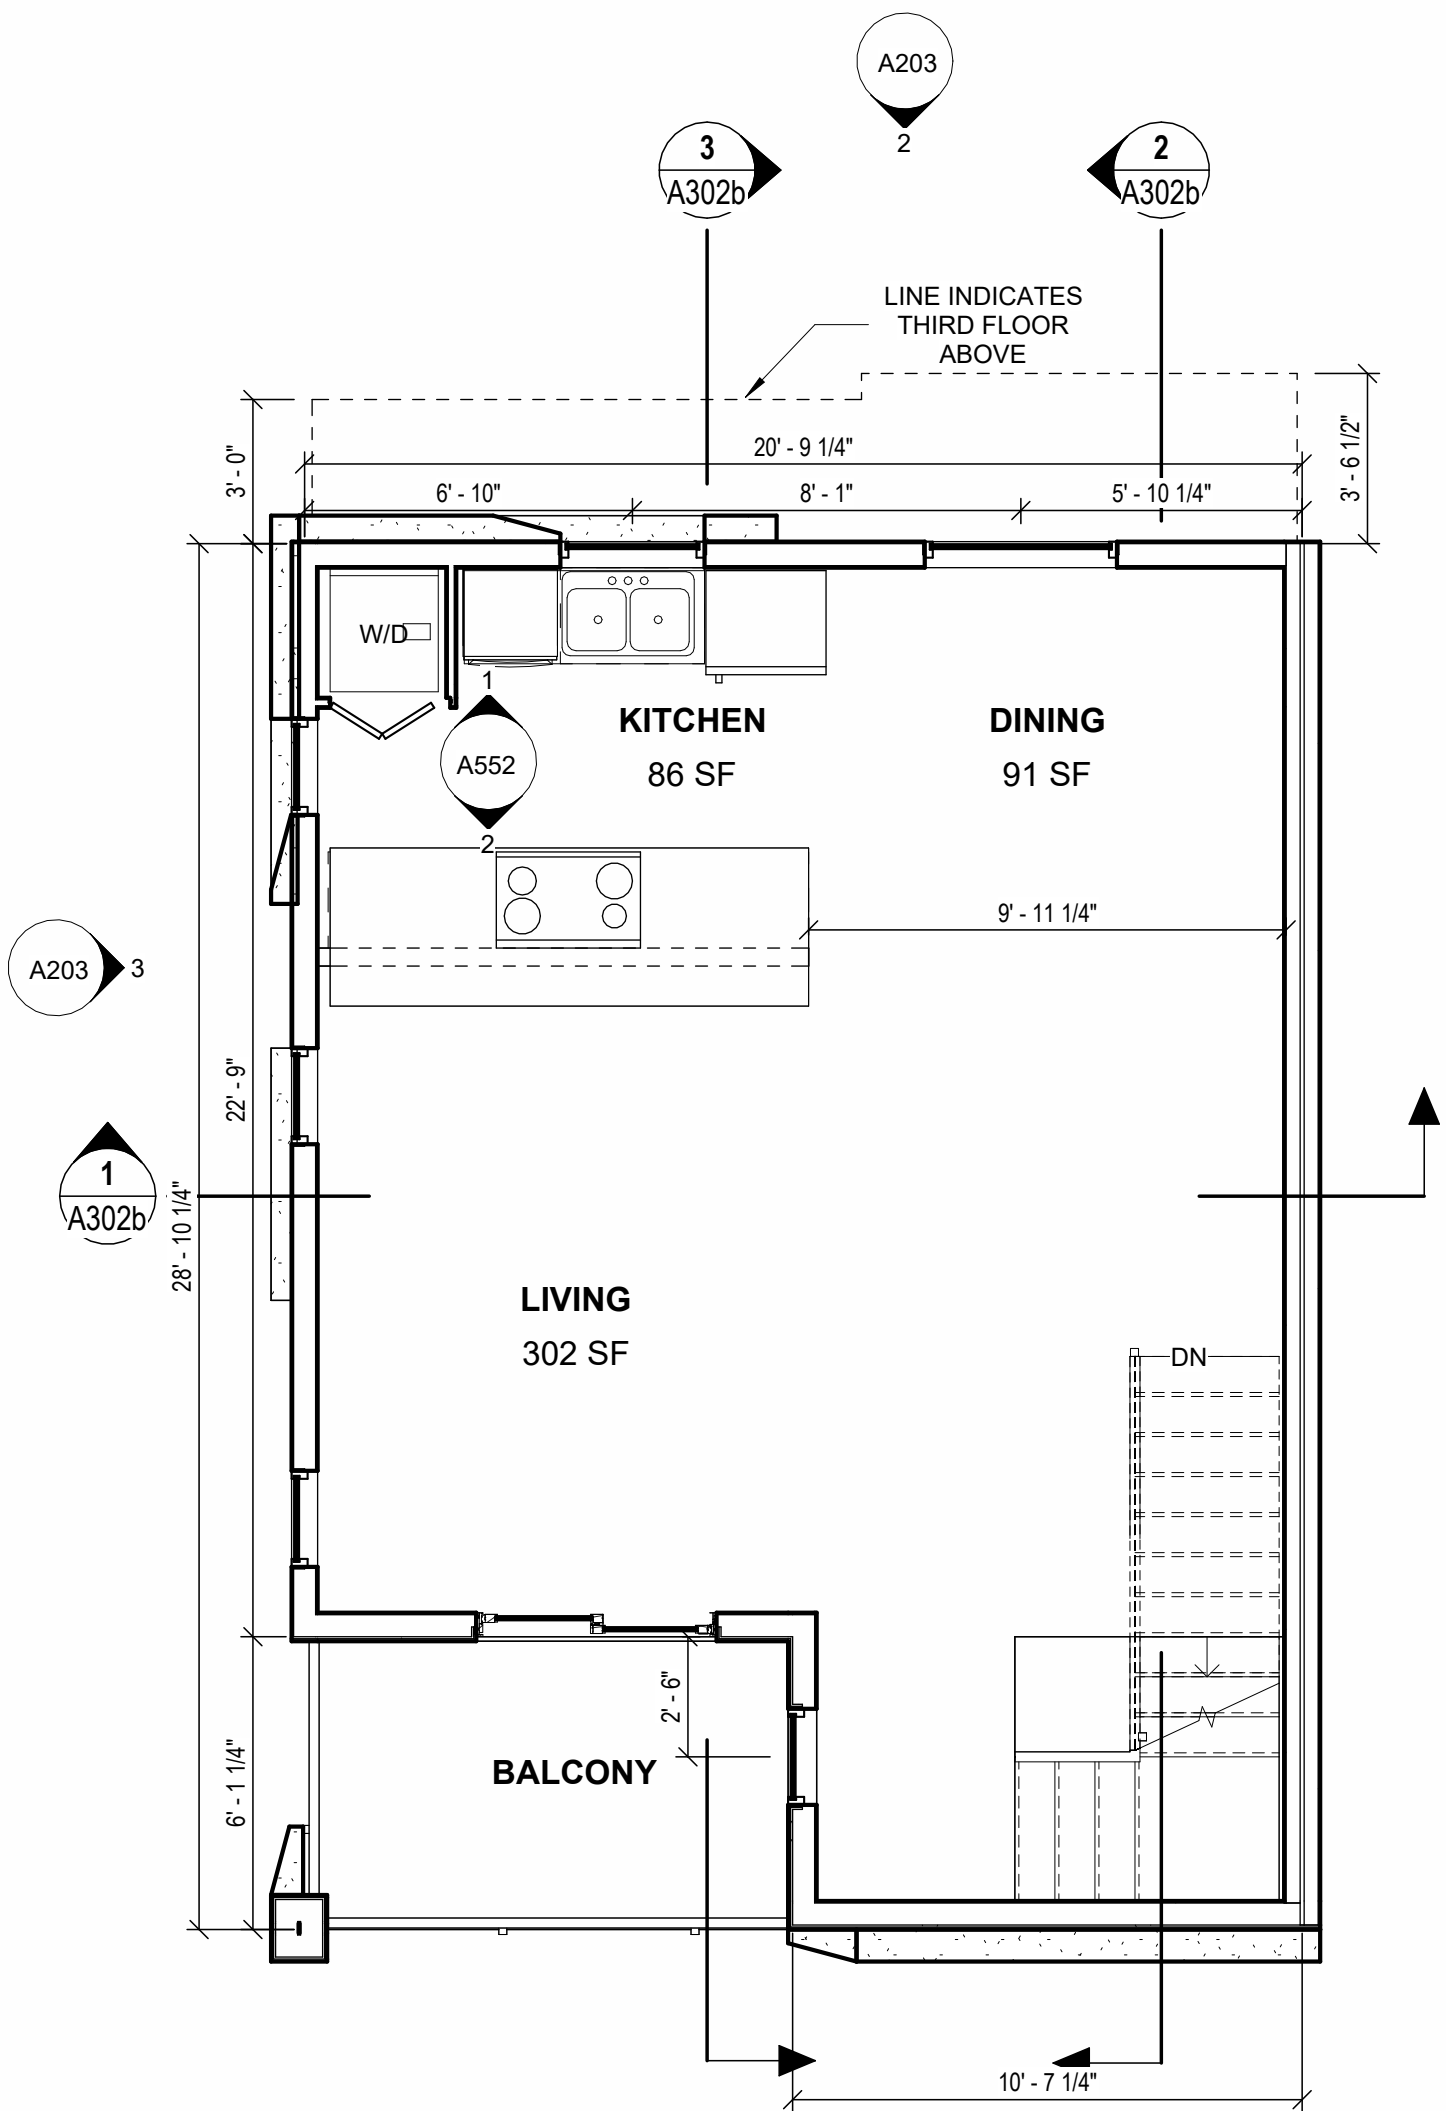

2 SECOND FLOOR
1/4" = 1'-0"

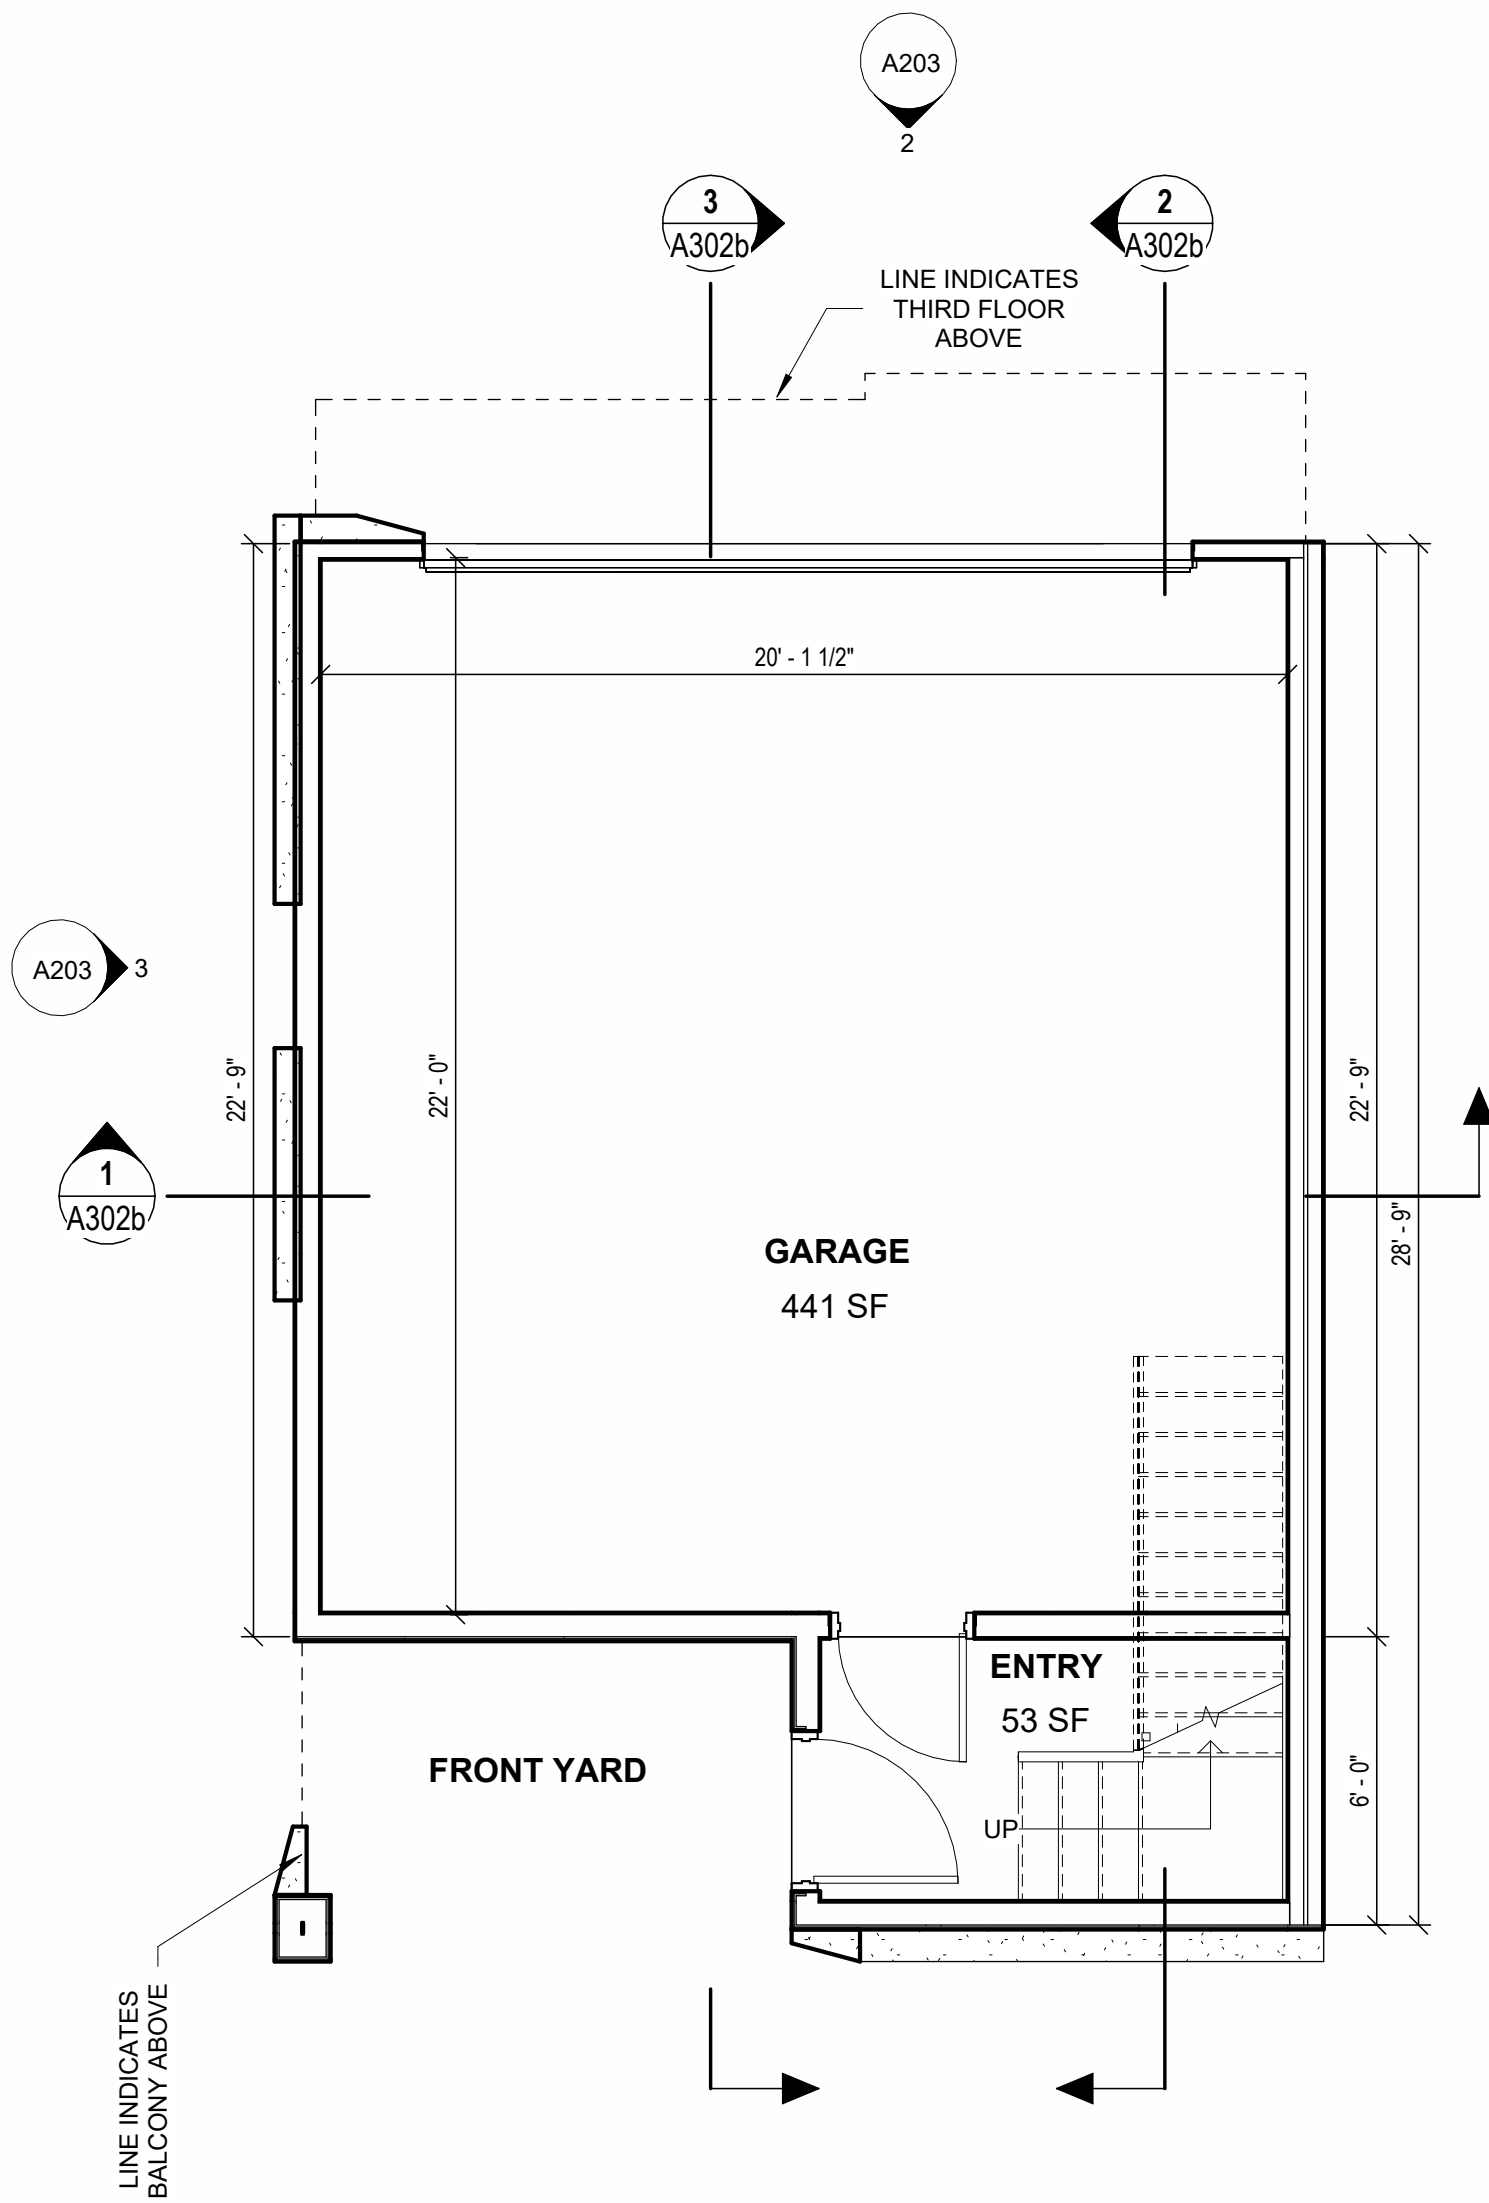

1 FIRST FLOOR
1/4" = 1'-0"

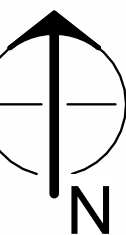

NOTE -
GARDEN END CONDITION
MAY VARY, SEE BUILDING
& SITE PLANS



2 SITE AXON



1 3D View 4

PRELIMINARY
NOT FOR
CONSTRUCTION

no.	date	description

HIGHLIGHTS

623 S MESA DR
MESA, AZ 85210

PROJECT NO: 23065
DATE: 02/13/2023


atmosphere architects
p.o. box 5267
mesa, az 85211

contact: Tim Boyle
email: tim@atmosarch.com
tel: 917-526-0323

3D VIEWS
AS106