

PLANT INVENTORY SCHEDULE


SYMBOL	BOTANICAL NAME	COMMON NAME	SIZE	QUANTITY	COMMENTS
EXISTING TREES					
	Bauhinia variegata	PURPLE ORCHID TREE	EXISTING	-	PER PLAN
	Brachychiton populneus	AUSTRALIAN BOTTLE TREE	EXISTING	-	PER PLAN
	Cordia boissieri	TEXAS OLIVE	EXISTING	-	PER PLAN
	Dalbergia sissoo	INDIAN ROSEWOOD	EXISTING	-	PER PLAN
	Eucalyptus microtheca	EUCALYPTUS SPECIES	EXISTING	-	PER PLAN
	Ficus microcarpa	FICUS SPECIES	EXISTING	-	PER PLAN
	Jacaranda mimosaeifolia	JACARANDA TREE	EXISTING	-	PER PLAN
	Pistacia chinensis	CHINESE PISTACHE	EXISTING	-	PER PLAN
	Prunus cerasifera	PURPLE LEAF PLUM	EXISTING	-	PER PLAN
	Rhus lancea	AFRICAN SUMAC	EXISTING	-	PER PLAN
	Thevetia peruviana	LUCKY NUT	EXISTING	-	PER PLAN
	Ulmus parvifolia	CHINESE ELM	EXISTING	-	PER PLAN
	Chamaerops humilis	MEDITERRANEAN FAN PALM	EXISTING	-	PER PLAN
	Washingtonia robusta	MEXICAN FAN PALM	EXISTING	-	PER PLAN
EXISTING PLANTS					
	Agave americana 'Marginata'	VARIEGATED CENTURY PLANT	EXISTING	-	PER PLAN
	Agave desmettiana	SMOOTH AGAVE	EXISTING	-	PER PLAN
	Bougainvillea 'Species'	BOUGAINVILLEA	EXISTING	-	PER PLAN
	Caesalpinia pulcherrima	RED BIRD OF PARADISE	EXISTING	-	PER PLAN
	Cassia artemisioides	FEATHERY CASSIA	EXISTING	-	PER PLAN
	Carissa macrocarpa	NATAL PLUM 'Boxwood Beauty'	EXISTING	-	PER PLAN
	Cycas revoluta	SAGO PALM	EXISTING	-	PER PLAN
	Lantana 'Dallas Red'	RED LANTANA	EXISTING	-	PER PLAN
	Lantana 'Gold Mound'	GOLDEN MOUNDING LANTANA	EXISTING	-	PER PLAN
	Leucophyllum frutescens	TEXAS SAGE 'Green Cloud'	EXISTING	-	PER PLAN
	Hesperaloe parviflora	RED YUCCA	EXISTING	-	PER PLAN
	Nerium oleander 'Petite Pink'	DWARF OLEANDER	EXISTING	-	PER PLAN
	Rosmarinus officinalis 'Prostratus'	TRAILING ROSEMARY	EXISTING	-	PER PLAN
	Tecomaria capensis	CAPE HONEYSUCKLE	EXISTING	-	PER PLAN
	Tecoma stans v. angustata	YELLOW BELLS	EXISTING	-	PER PLAN
	Wedelia trilobata	YELLOW DOT	EXISTING	-	PER PLAN
	Yucca aloifolia	SPANISH BAYONET	EXISTING	-	PER PLAN

INVENTORY & SALVAGE SUMMARY

PLANT ID	INVENTORY DESIGNATION	BOTANICAL NAME	COMMON NAME	CALIFER	HEIGHT	SPREAD	COMMENTS
0001	P	Ulmus parvifolia	CHINESE ELM	-	-	-	PROTECT IN PLACE
0002	P	Ulmus parvifolia	CHINESE ELM	-	-	-	PROTECT IN PLACE
0003	P	Dalbergia sissoo	INDIAN ROSEWOOD	-	-	-	PROTECT IN PLACE
0004	D	Brachychiton populneus	AUSTRALIAN BOTTLE TREE	-	-	-	LOCATION
0005	D	Ulmus parvifolia	CHINESE ELM	-	-	-	LOCATION
0006	D	Prunus cerasifera	PURPLE LEAF PLUM	-	-	-	LOCATION
0007	D	Ulmus parvifolia	CHINESE ELM	-	-	-	LOCATION
0008	D	Ulmus parvifolia	CHINESE ELM	-	-	-	LOCATION
0009	P	Ulmus parvifolia	CHINESE ELM	-	-	-	PROTECT IN PLACE
0010	P	Ulmus parvifolia	CHINESE ELM	-	-	-	PROTECT IN PLACE
0011	D	Chamaerops humilis	MEDITERRANEAN FAN PALM	-	-	-	LOCATION
0012	P	Chamaerops humilis	MEDITERRANEAN FAN PALM	-	-	-	PROTECT IN PLACE
0013	P	Chamaerops humilis	MEDITERRANEAN FAN PALM	-	-	-	PROTECT IN PLACE
0014	D	Chamaerops humilis	MEDITERRANEAN FAN PALM	-	-	-	LOCATION
0015	D	Chamaerops humilis	MEDITERRANEAN FAN PALM	-	-	-	LOCATION
0016	D	Ficus microcarpa	FICUS SPECIES	-	-	-	LOCATION
0017	D	Ficus microcarpa	FICUS SPECIES	-	-	-	LOCATION
0018	D	Eucalyptus microtheca	EUCALYPTUS SPECIES	-	-	-	LOCATION
0019	D	Pistacia chinensis	CHINESE PISTACHE	-	-	-	LOCATION
0020	D	Chamaerops humilis	MEDITERRANEAN FAN PALM	-	-	-	LOCATION
0021	D	Washingtonia robusta	MEXICAN FAN PALM	-	-	-	LOCATION
0022	P	Washingtonia robusta	MEXICAN FAN PALM	-	-	-	PROTECT IN PLACE
0023	P	Washingtonia robusta	MEXICAN FAN PALM	-	-	-	PROTECT IN PLACE
0024	P	Jacaranda mimosaeifolia	JACARANDA TREE	-	-	-	PROTECT IN PLACE
0025	D	Bauhinia variegata	PURPLE ORCHID TREE	-	-	-	LOCATION
0026	D	Washingtonia robusta	MEXICAN FAN PALM	-	-	-	LOCATION
0027	P	Washingtonia robusta	MEXICAN FAN PALM	-	-	-	PROTECT IN PLACE
0028	P	Washingtonia robusta	MEXICAN FAN PALM	-	-	-	PROTECT IN PLACE
0029	P	Washingtonia robusta	MEXICAN FAN PALM	-	-	-	PROTECT IN PLACE
0030	D	Chamaerops humilis	MEDITERRANEAN FAN PALM	-	-	-	LOCATION
0031	D	Ulmus parvifolia	CHINESE ELM	-	-	-	LOCATION
0032	D	Ulmus parvifolia	CHINESE ELM	-	-	-	LOCATION
0033	P	Chamaerops humilis	MEDITERRANEAN FAN PALM	-	-	-	PROTECT IN PLACE
0034	D	Rhus lancea	AFRICAN SUMAC	-	-	-	LOCATION
0035	P	Chamaerops humilis	MEDITERRANEAN FAN PALM	-	-	-	PROTECT IN PLACE
0036	D	Ulmus parvifolia	CHINESE ELM	-	-	-	LOCATION
0037	D	Ulmus parvifolia	CHINESE ELM	-	-	-	LOCATION
0038	D	Ulmus parvifolia	CHINESE ELM	-	-	-	LOCATION
0039	D	Prunus cerasifera	PURPLE LEAF PLUM	-	-	-	LOCATION
0040	P	Ulmus parvifolia	CHINESE ELM	-	-	-	PROTECT IN PLACE
0041	P	Chamaerops humilis	MEDITERRANEAN FAN PALM	-	-	-	LOCATION
0042	D	Ulmus parvifolia	CHINESE ELM	-	-	-	LOCATION
0043	P	Ulmus parvifolia	CHINESE ELM	-	-	-	PROTECT IN PLACE
0044	D	Cordia boissieri	TEXAS OLIVE	-	-	-	LOCATION
0045	D	Eucalyptus microtheca	EUCALYPTUS SPECIES	-	-	-	LOCATION
0046	P	Eucalyptus microtheca	EUCALYPTUS SPECIES	-	-	-	PROTECT IN PLACE
0047	P	Eucalyptus microtheca	EUCALYPTUS SPECIES	-	-	-	PROTECT IN PLACE
0048	P	Eucalyptus microtheca	EUCALYPTUS SPECIES	-	-	-	PROTECT IN PLACE
0049	P	Eucalyptus microtheca	EUCALYPTUS SPECIES	-	-	-	PROTECT IN PLACE
0050	P	Eucalyptus microtheca	EUCALYPTUS SPECIES	-	-	-	PROTECT IN PLACE
0051	P	Thevetia peruviana	LUCKY NUT	-	-	-	PROTECT IN PLACE
0052	D	Brachychiton populneus	AUSTRALIAN BOTTLE TREE	-	-	-	STANDING DEAD
0053	P	Brachychiton populneus	AUSTRALIAN BOTTLE TREE	-	-	-	PROTECT IN PLACE
0054	P	Rhus lancea	AFRICAN SUMAC	-	-	-	PROTECT IN PLACE
0055	D	Eucalyptus microtheca	EUCALYPTUS SPECIES	-	-	-	LOCATION
0056	P	Eucalyptus microtheca	EUCALYPTUS SPECIES	-	-	-	PROTECT IN PLACE
0057	D	Cordia boissieri	TEXAS OLIVE	-	-	-	LOCATION
0058	D	Pistacia chinensis	CHINESE PISTACHE	-	-	-	LOCATION
0059	D	Pistacia chinensis	CHINESE PISTACHE	-	-	-	LOCATION
0060	D	Pistacia chinensis	CHINESE PISTACHE	-	-	-	LOCATION
0061	D	Pistacia chinensis	CHINESE PISTACHE	-	-	-	LOCATION
0062	D	Pistacia chinensis	CHINESE PISTACHE	-	-	-	LOCATION
0063	D	Pistacia chinensis	CHINESE PISTACHE	-	-	-	LOCATION

P = PROTECT IN PLACE
S = SALVAGED FOR ON SITE
D = DESTROY NON-SALVAGEABLE

SITE PLAN / PLANT INVENTORY

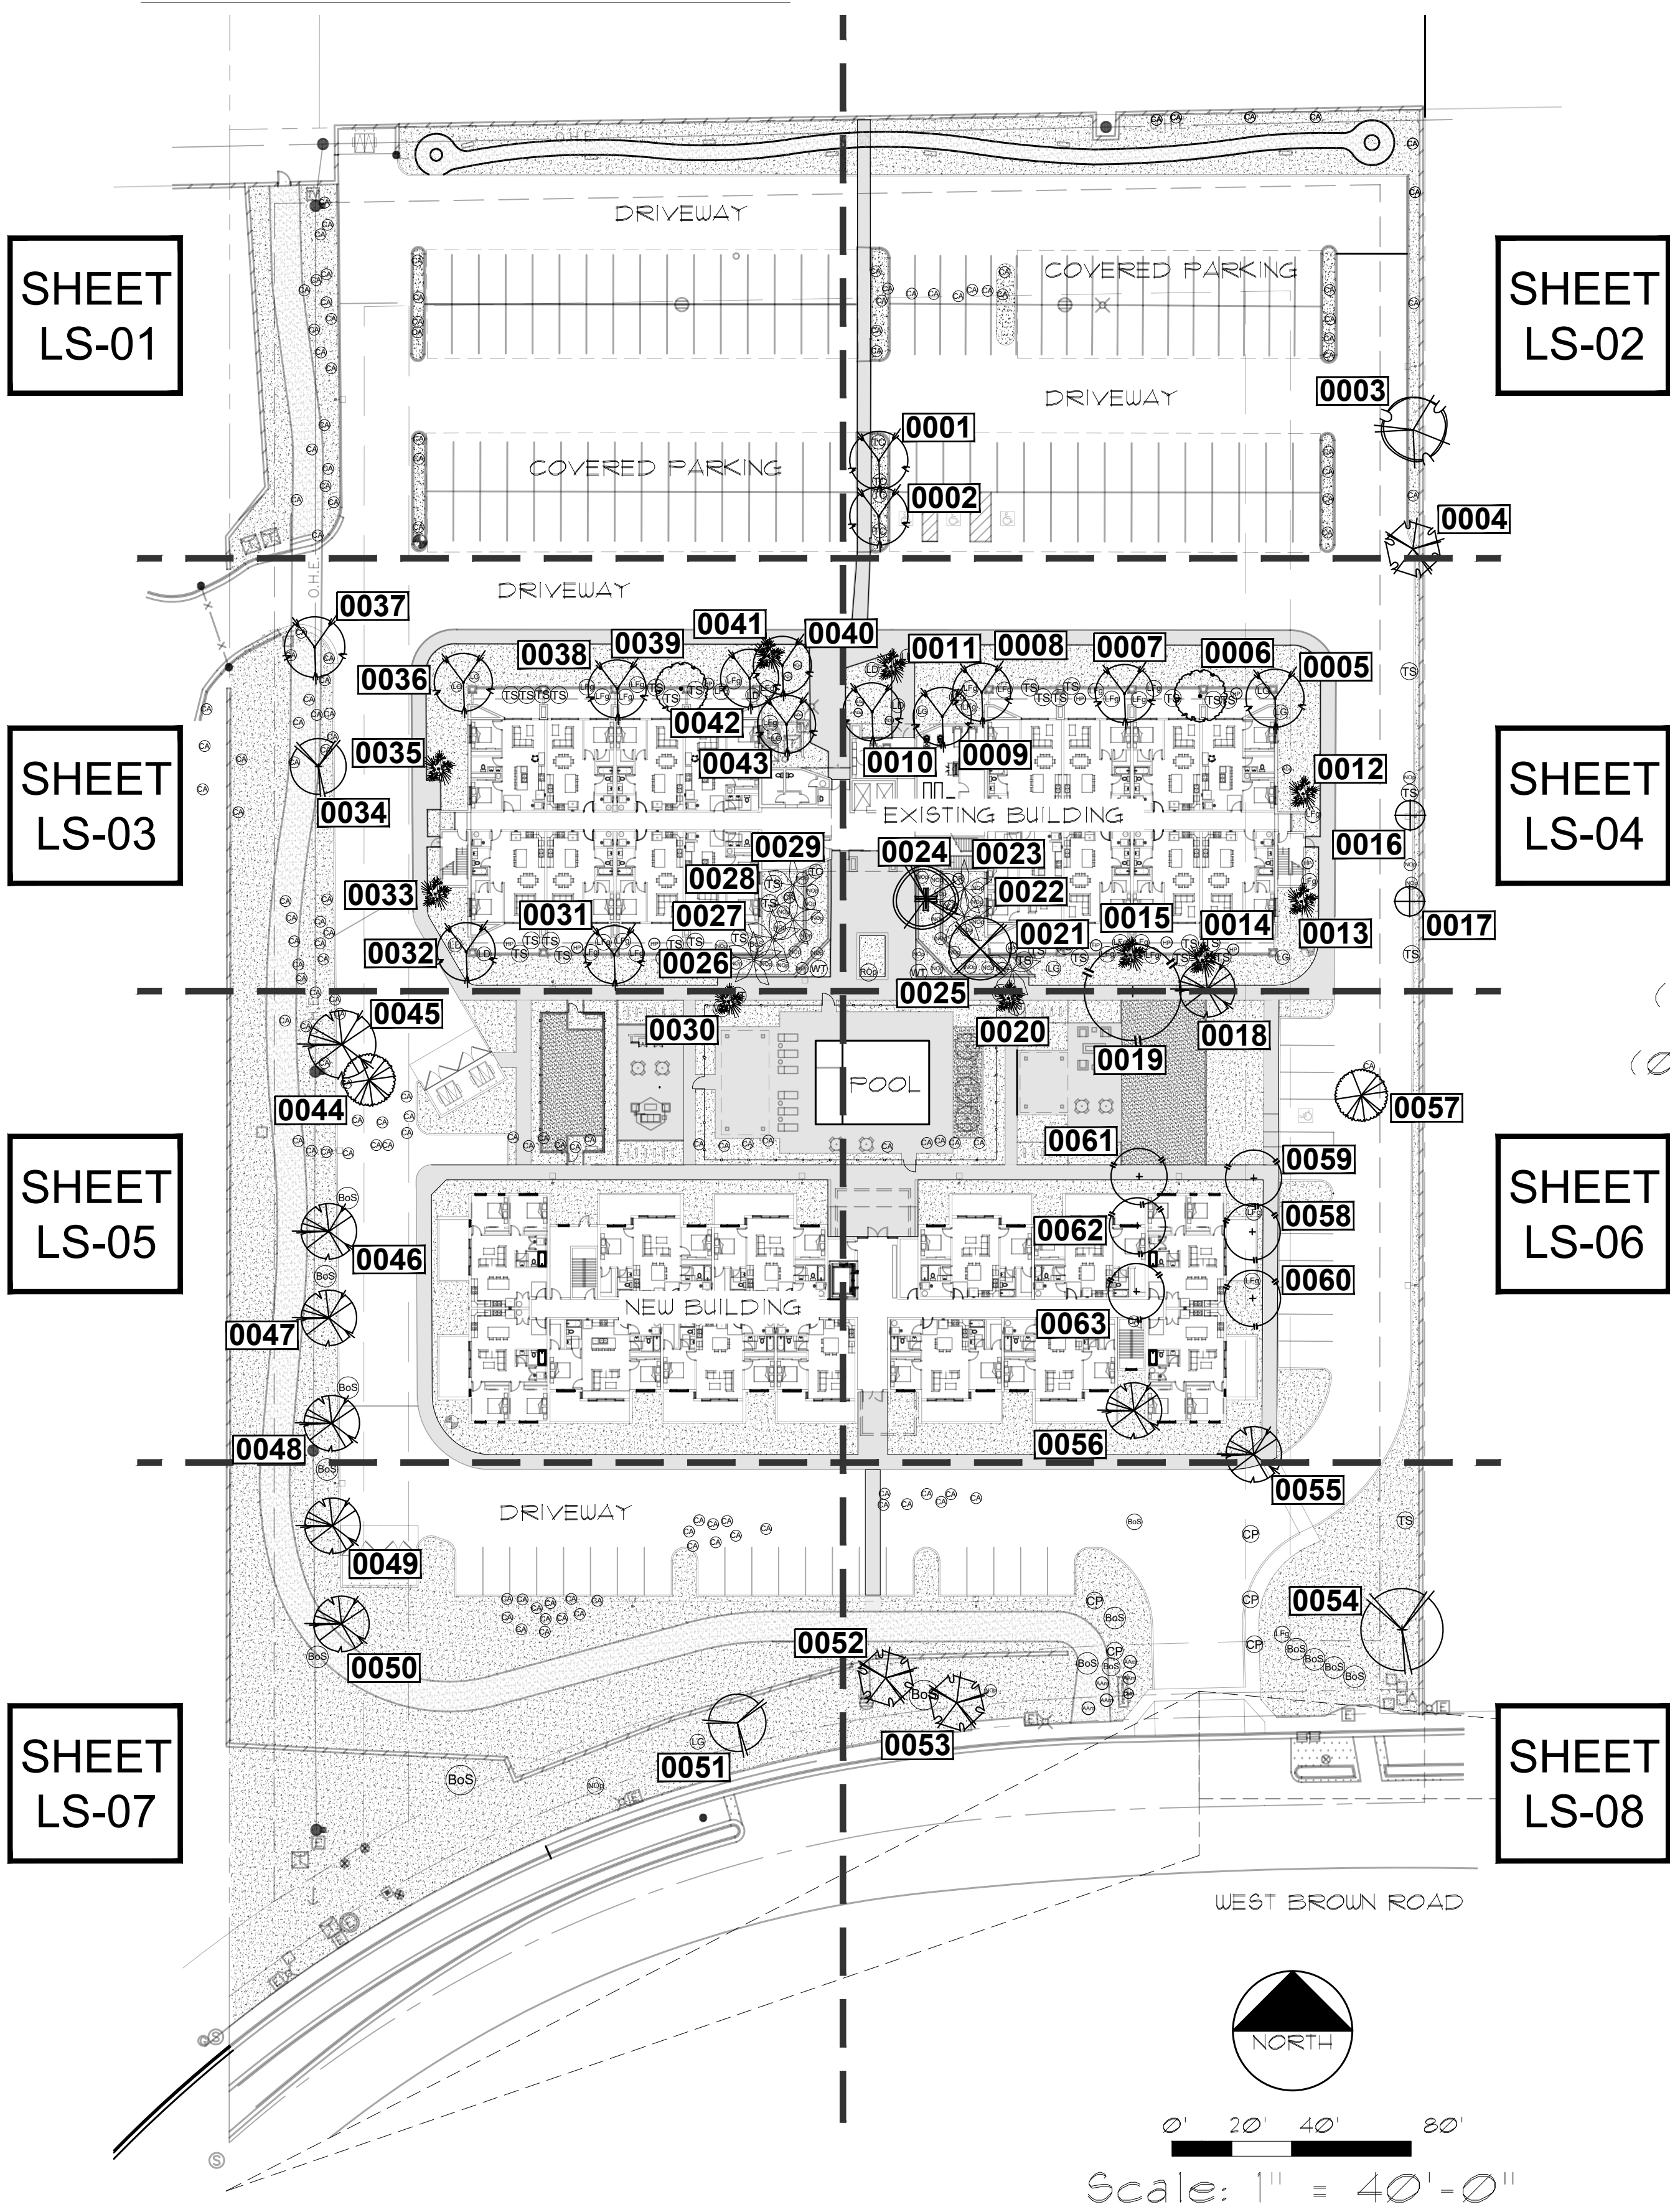

SHEET
LS-01

SHEET
LS-02

SHEET
LS-03

SHEET
LS-04


SHEET
LS-05

SHEET
LS-06

SHEET
LS-07

SHEET
LS-08

COVER SHEET

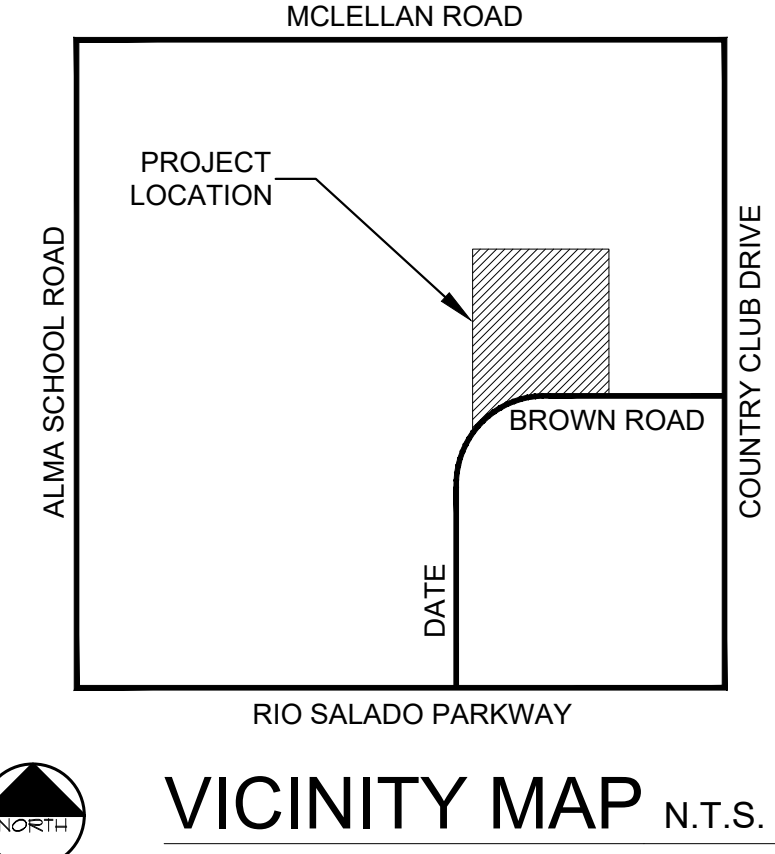

- SHEET INDEX
- (01) COVER SHEET
 - (02) TABLES
 - (03) LANDSCAPE SCHEDULE
 - (04) FULL PLANTING SITE PLAN
 - (05-12) PLANTING PLAN

OWNER : PHOENIX DEVCO LLC
ADDRESS: 5042 N. 8TH ST. (DOOR 2)
PHOENIX, AZ 85014
TELEPHONE: 480.620.9669
EMAIL: BRYAN@WEBUILDRES.COM
ZONING: RM-4

MTH Design Group
landscape architecture
office/tax 602.374.4214
mobile 859.948.5411
matt@mthdesigngroup.com
Copyright © 2021



560 WEST BROWN ROAD
MESA, ARIZONA 85201

MTHDesignGroup
landscape architecture
matt@mthdesigngroup.com

Project

560 W. BROWN RD.

Title

Landscape

Date

11.02.2021

Designed/Drawn By

Matthew Horne

Revisions

No.	Revision	Date
01	INVENTORY	09.20.2021
02	PRELIMINARY	10.04.2021
03	PRELIMINARY	10.25.2021
04	PRELIMINARY	11.02.2021

progress set
not for construction



TABLE 11-33-2-E: VEGETATION CREDIT TABLE			
TYPE OF PLANT MATERIAL			CREDIT IN SQ FT
EVERGREEN TREE (AT LEAST 25 FT. TALL AT MATURITY)			100
BOTANICAL NAME	COMMON NAME	QUANTITY	
Acacia aneura	MULGA	15	7,800
Quercus virginiana	LIVE OAK	29	
Ulmus parvifolia	CHINESE ELM	04	
Prosopis chilensis	CHILEAN MESQUITE	12	
Preserved trees	EX. TREES	18	
SHADE TREE			50
BOTANICAL NAME	COMMON NAME	QUANTITY	
Olea europaea	FRUITLESS OLIVE	17	2,700
Olneya tesota	IRONWOOD	07	
Pistacia chinensis	CHINESE PISTACHE	13	
Ebenopsis ebano	TEXAS EBONY	09	
Parkinsonia florida	BLUE PALO VERDE	08	
ORNEMENTAL TREE			25
BOTANICAL NAME	COMMON NAME	QUANTITY	
Phoenix canariensis	CANARY ISLAND	11	975
Fouquieria splendens	OCOTILLO	18	
Carnegiea gigantea	SAGUARO	01	
Existing palms	EX. PALMS	09	
LARGE SHRUB (MORE THEN 8 FT. TALL AT MATURNITY)			50
BOTANICAL NAME	COMMON NAME	QUANTITY	
Bougainvillea 'Species'	BOUGAINVILLEA	34	11,050
Caesalpinia pulcherrima	RED BIRD OF PARADISE	17	
Cassia artemisoides	FEATHERY CASSIA	111	
Dodonaea viscosa	HOPSEED BUSH	53	
Tecoma stans v. angustata	YELLOW BELLS	01	
Tecomaria capensis	CAPE HONEYSUCKLE	04	
MEDIUM SHRUB (4 TO 8 FT. TALL AT MATURNITY)			25
BOTANICAL NAME	COMMON NAME	QUANTITY	
Leucophyllum frutescens	GREEN CLOUD	34	1,850
Nerium oleander 'Petite Pink'	DWARF OLEANDER	84	
Agave americana	CENTURY PLANT	23	
Pittosporum tobira	JAPANESE PITTOSPORUM	03	
Lophocereus schottii f. monstrosus	TOTEM POLE	02	
Cycas revoluta	SAGO PALM	02	
SMALL SHRUB (LESS THAN 4 FT. TALL AT MATURNITY)			25
BOTANICAL NAME	COMMON NAME	QUANTITY	
Calliandra eriophylla	PINK FAIRY DUSTER	18	24,525
Carissa macrocarpa	NATAL PLUM 'Boxwood Beauty'	61	
Leucophyllum langmaniae	LANGMAN'S SAGE 'Rio Bravo'	68	
Olea europaea 'Montra'	LITTLE OLLIE DWARF OLIVE	231	
Rosmarinus officinalis 'Prostratus'	TRAILING ROSEMARY	28	
Lantana 'Dallas Red'	RED LANTANA	174	
Aloe barbadensis	ALOE VERA	211	
Echinocactus grusonii	GOLDEN BARREL	07	
Hesperaloe parviflora	RED YUCCA	110	
Portulacaria afra	ELEPHANT'S FOOD	47	
Pedilanthus macrocarpus	SLIPPER PLANT	17	
Ruellia tweediana	MEXICAN PETUNIA	24	
EVERGREEN GROUNDCOVER			25
BOTANICAL NAME	COMMON NAME	QUANTITY	
Lantana 'Gold Mound'	GOLDEN MOUNDING LANTANA	160	4,725
Lantana montevidensis	TRAILING LANTANA	29	
TOTAL			54,175

TOTAL PLANTING AREA : 62, 700 SQ FT
50% LIVE PLANT MATERIAL : 31,353 SQ FT
54,225 SQ FT LIVE PLANT MATERIAL PROVIDED

PLANNING TABLES

TABLE 11-33-3: PERIMETER LANDSCAPE			
LOCATION	LENGTH	REQUIRED TREES / PROVIDED	REQUIRED PLANTS / PROVIDED
SOUTH	420	16 / 17	95 / 122
EAST	500	16 / 7	107 / 39
NORTH	390	16 / 0	78 / 169
WEST	460	19 / 25	123 / 182

NOTE : 25% REQUIRED TO BE 36" BOX = 17 TREES

TABLE 11-33-4: PARKING ISLANDS			
LOCATION	NUMBER OF ISLANDS	REQUIRED TREES / PROVIDED	REQUIRED PLANTS / PROVIDED
SOUTH	4	4 / 4	12 / 14
EAST	3	3 / 3	9 / 15

NOTE: 10% REQUIRED TO BE 36" BOX = 1 TREE

TABLE 11-33-5: FOUNDATION BASE			
LOCATION	LENGTH	REQUIRED TREES / PROVIDED	REQUIRED PLANTS / PROVIDED
SOUTH	275	6 / 15	N/A
EAST	150	3 / 8	
NORTH	270	6 / 13	
WEST	150	3 / 6	

NOTE : 10% REQUIRED TO BE 36" BOX = 2 TREES

MTH Design Group
landscape architecture
office/tax 602.374.4214
mobile 859.948.5411
matt@mthdesigngroup.com
Copyright © 2021



560 WEST BROWN ROAD
MESA, ARIZONA 85201




MTHDesignGroup
landscape architecture
matt@mthdesigngroup.com

Project
560 W. BROWN RD.
Title
Landscape
Date
11.02.2021
Designed/Drawn By
Matthew Horne
Revisions





No.	Revision	Date
01	INVENTORY	09.20.2021
02	PRELIMINARY	10.04.2021
03	PRELIMINARY	10.25.2021
04	PRELIMINARY	11.02.2021

LANDSCAPE
TABLES
02 of 12

PLANT SCHEDULE

   SYMBOL	BOTANICAL NAME	COMMON NAME	SIZE	QUANTITY	COMMENTS
PROPOSED TREES					
	Acacia aneura	MULGA	24" BOX	14	PER PLAN
	Acacia aneura	MULGA	36" BOX	01	PER PLAN
	Olea europaea 'Swan Hill'	FRUITLESS OLIVE	24" BOX	11	PER PLAN
	Olea europaea 'Swan Hill'	FRUITLESS OLIVE	36" BOX	06	PER PLAN
	Olneya tesota	IRONWOOD	36" BOX	01	PER PLAN
	Pistacia chinensis	CHINESE PISTACHE	24" BOX	13	PER PLAN
	Quercus virginiana	LIVE OAK	24" BOX	29	PER PLAN
	Ulmus parvifolia	CHINESE ELM	24" BOX	02	PER PLAN
	Ulmus parvifolia	CHINESE ELM	36" BOX	02	PER PLAN
	Ebenopsis ebano	TEXAS EBONY	24" BOX	05	PER PLAN
	Ebenopsis ebano	TEXAS EBONY	36" BOX	04	PER PLAN
	Parkinsonia florida	BLUE PALO VERDE	24" BOX	08	PER PLAN
	Phoenix canariensis	CANARY ISLAND	10' CLEAR CUT CANOPY	11	PER PLAN
	Prosopis chilensis	CHILEAN MESQUITE	24" BOX	12	PER PLAN
PROPOSED SHRUBS					
	BoS Bougainvillea 'Species'	BOUGAINVILLEA	5 GAL	25	PER PLAN
	Caesalpinia pulcherrima	RED BIRD OF PARADISE	5 GAL	15	PER PLAN
	CE Calliandra eriophylla	PINK FAIRY DUSTER	5 GAL	18	PER PLAN
	Cassia artemisoides	FEATHERY CASSIA	5 GAL	46	PER PLAN
	CMb Carissa macrocarpa	NATAL PLUM 'Boxwood Beauty'	5 GAL	61	PER PLAN
	Dodonaea viscosa	HOPSEED BUSH	5 GAL	53	PER PLAN
	LFg Leucophyllum frutescens	GREEN CLOUD	5 GAL	59	PER PLAN
	Leucophyllum langmaniae	LANGMAN'S SAGE 'Rio Bravo'	5 GAL	68	PER PLAN
	NOp Nerium oleander 'Petite Pink'	DWARF OLEANDER	5 GAL	84	PER PLAN
	Oe Olea europaea 'Montra'	LITTLE OLLIE DWARF OLIVE	5 GAL.	218	PER PLAN
	PT Pittosporum tobira	JAPANESE PITTOSPORUM	5 GAL.	03	PER PLAN
	ROp Rosmarinus officinalis 'Prostratus'	TRAILING ROSEMARY	5 GAL	28	PER PLAN
	RT Ruellia tweediana	MEXICAN PETUNIA	5 GAL	24	PER PLAN
PROPOSED GROUND COVER					
	LD Lantana 'Dallas Red'	RED LANTANA	5 GAL	170	PER PLAN
	LG Lantana 'Gold Mound'	GOLDEN MOUNDING LANTANA	5 GAL	160	PER PLAN
	LM Lantana montevidensis	TRAILING LANTANA	5 GAL	29	PER PLAN
PROPOSED SUCCULENTS & ACCENTS					
	AA Agave americana	CENTURY PLANT	5 GAL.	23	PER PLAN
	AB Aloe barbadensis	ALOE VERA	5 GAL	211	PER PLAN
	CR Cycas revoluta	SAGO PALM	5 GAL	211	PER PLAN
	FS Fouquieria splendens	OCOTILLO	LARGE BARERROOT	18	PER PLAN
	HP Hesperaloe parviflora	RED YUCCA	5 GAL	110	PER PLAN
	PA Portulacaria afra	ELEPHANT'S FOOD	5 GAL	41	PER PLAN
	PM Pedilanthus macrocarpus	SLIPPER PLANT	5 GAL.	11	PER PLAN
PROPOSED CACTUS					
	CG Carnegiea gigantea	SAGUARO	5'-6' SPEAR	01	PER PLAN
	EG Echinocactus grusonii	GOLDEN BARREL	10" BAREROOT	01	PER PLAN
	LSm Lophocereus schottii f. monstrosus	TOTEM POLE	15 GAL.	02	PER PLAN

MISCELLANEOUS LEGEND

    SYMBOL	DESCRIPTION	QUANTITY	COMMENTS
	POOL DECK, PATIO, WALKS - PER ARCH	16,415 SQ FT	PER PLAN
	1/4" MINUS @ RUNNING PATH - PER ARCH	1,195 SQ FT	PER PLAN
	1/4" MINUS @ BIKE PATH - PER ARCH	1,500 SQ FT	PER PLAN
	ARTIFICIAL TURF - GRADE TO BE DETERMINED	2,105 SQ FT	PER PLAN
	DECOMPOSED GRANITE - SIZE & COLOR TO BE DETERMINED	62,910 SQ FT	PER PLAN
	LAWN HEADER - MATERIAL TO BE DETERMINED	405 LN FT	PER PLAN

SCHEDULE

MTH Design Group
landscape architecture
office/tax 602.374.4214
mobile 859.948.5411
matt@mthdesigngroup.com
Copyright © 2021



560 WEST BROWN ROAD
MESA, ARIZONA 85201


MTHDesignGroup
landscape architecture
matt@mthdesigngroup.com

Project
560 W. BROWN RD.
Title
Landscape
Date
11.02.2021
Designed/Drawn By
Matthew Horne
Revisions

No.	Revision	Date
01	INVENTORY	09.20.2021
02	PRELIMINARY	10.04.2021
03	PRELIMINARY	10.25.2021
04	PRELIMINARY	11.02.2021

LANDSCAPE
SCHEDULE
03 of 12

Contact Arizona 811 at least two full working days before you begin excavation

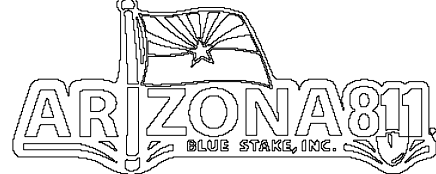

Call 811 or click Arizona811.com

progress set
not for construction

FULL SITE PLANTING PLAN

MTH Design Group
landscape architecture
office/tax 602.374.4214
mobile 859.948.5411
matt@mthdesigngroup.com
Copyright © 2021





560 WEST BROWN ROAD
MESA, ARIZONA 85201

MTHDesignGroup
landscape architecture
matt@mthdesigngroup.com

Project
560 W. BROWN RD.
Title
Landscape
Date
11.02.2021
Designed/Drawn By
Matthew Horne

Revisions		
No.	Revision	Date
01	INVENTORY	09.20.2021
02	PRELIMINARY	10.04.2021
03	PRELIMINARY	10.25.2021
04	PRELIMINARY	11.02.2021

LANDSCAPE
LS-00
04 of 12

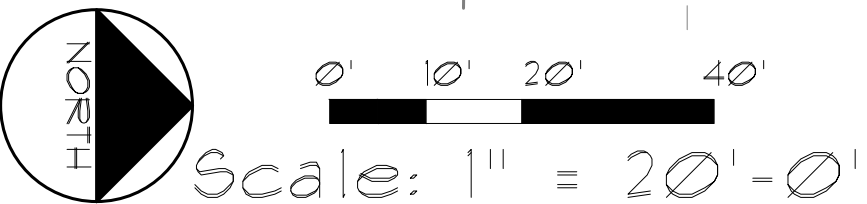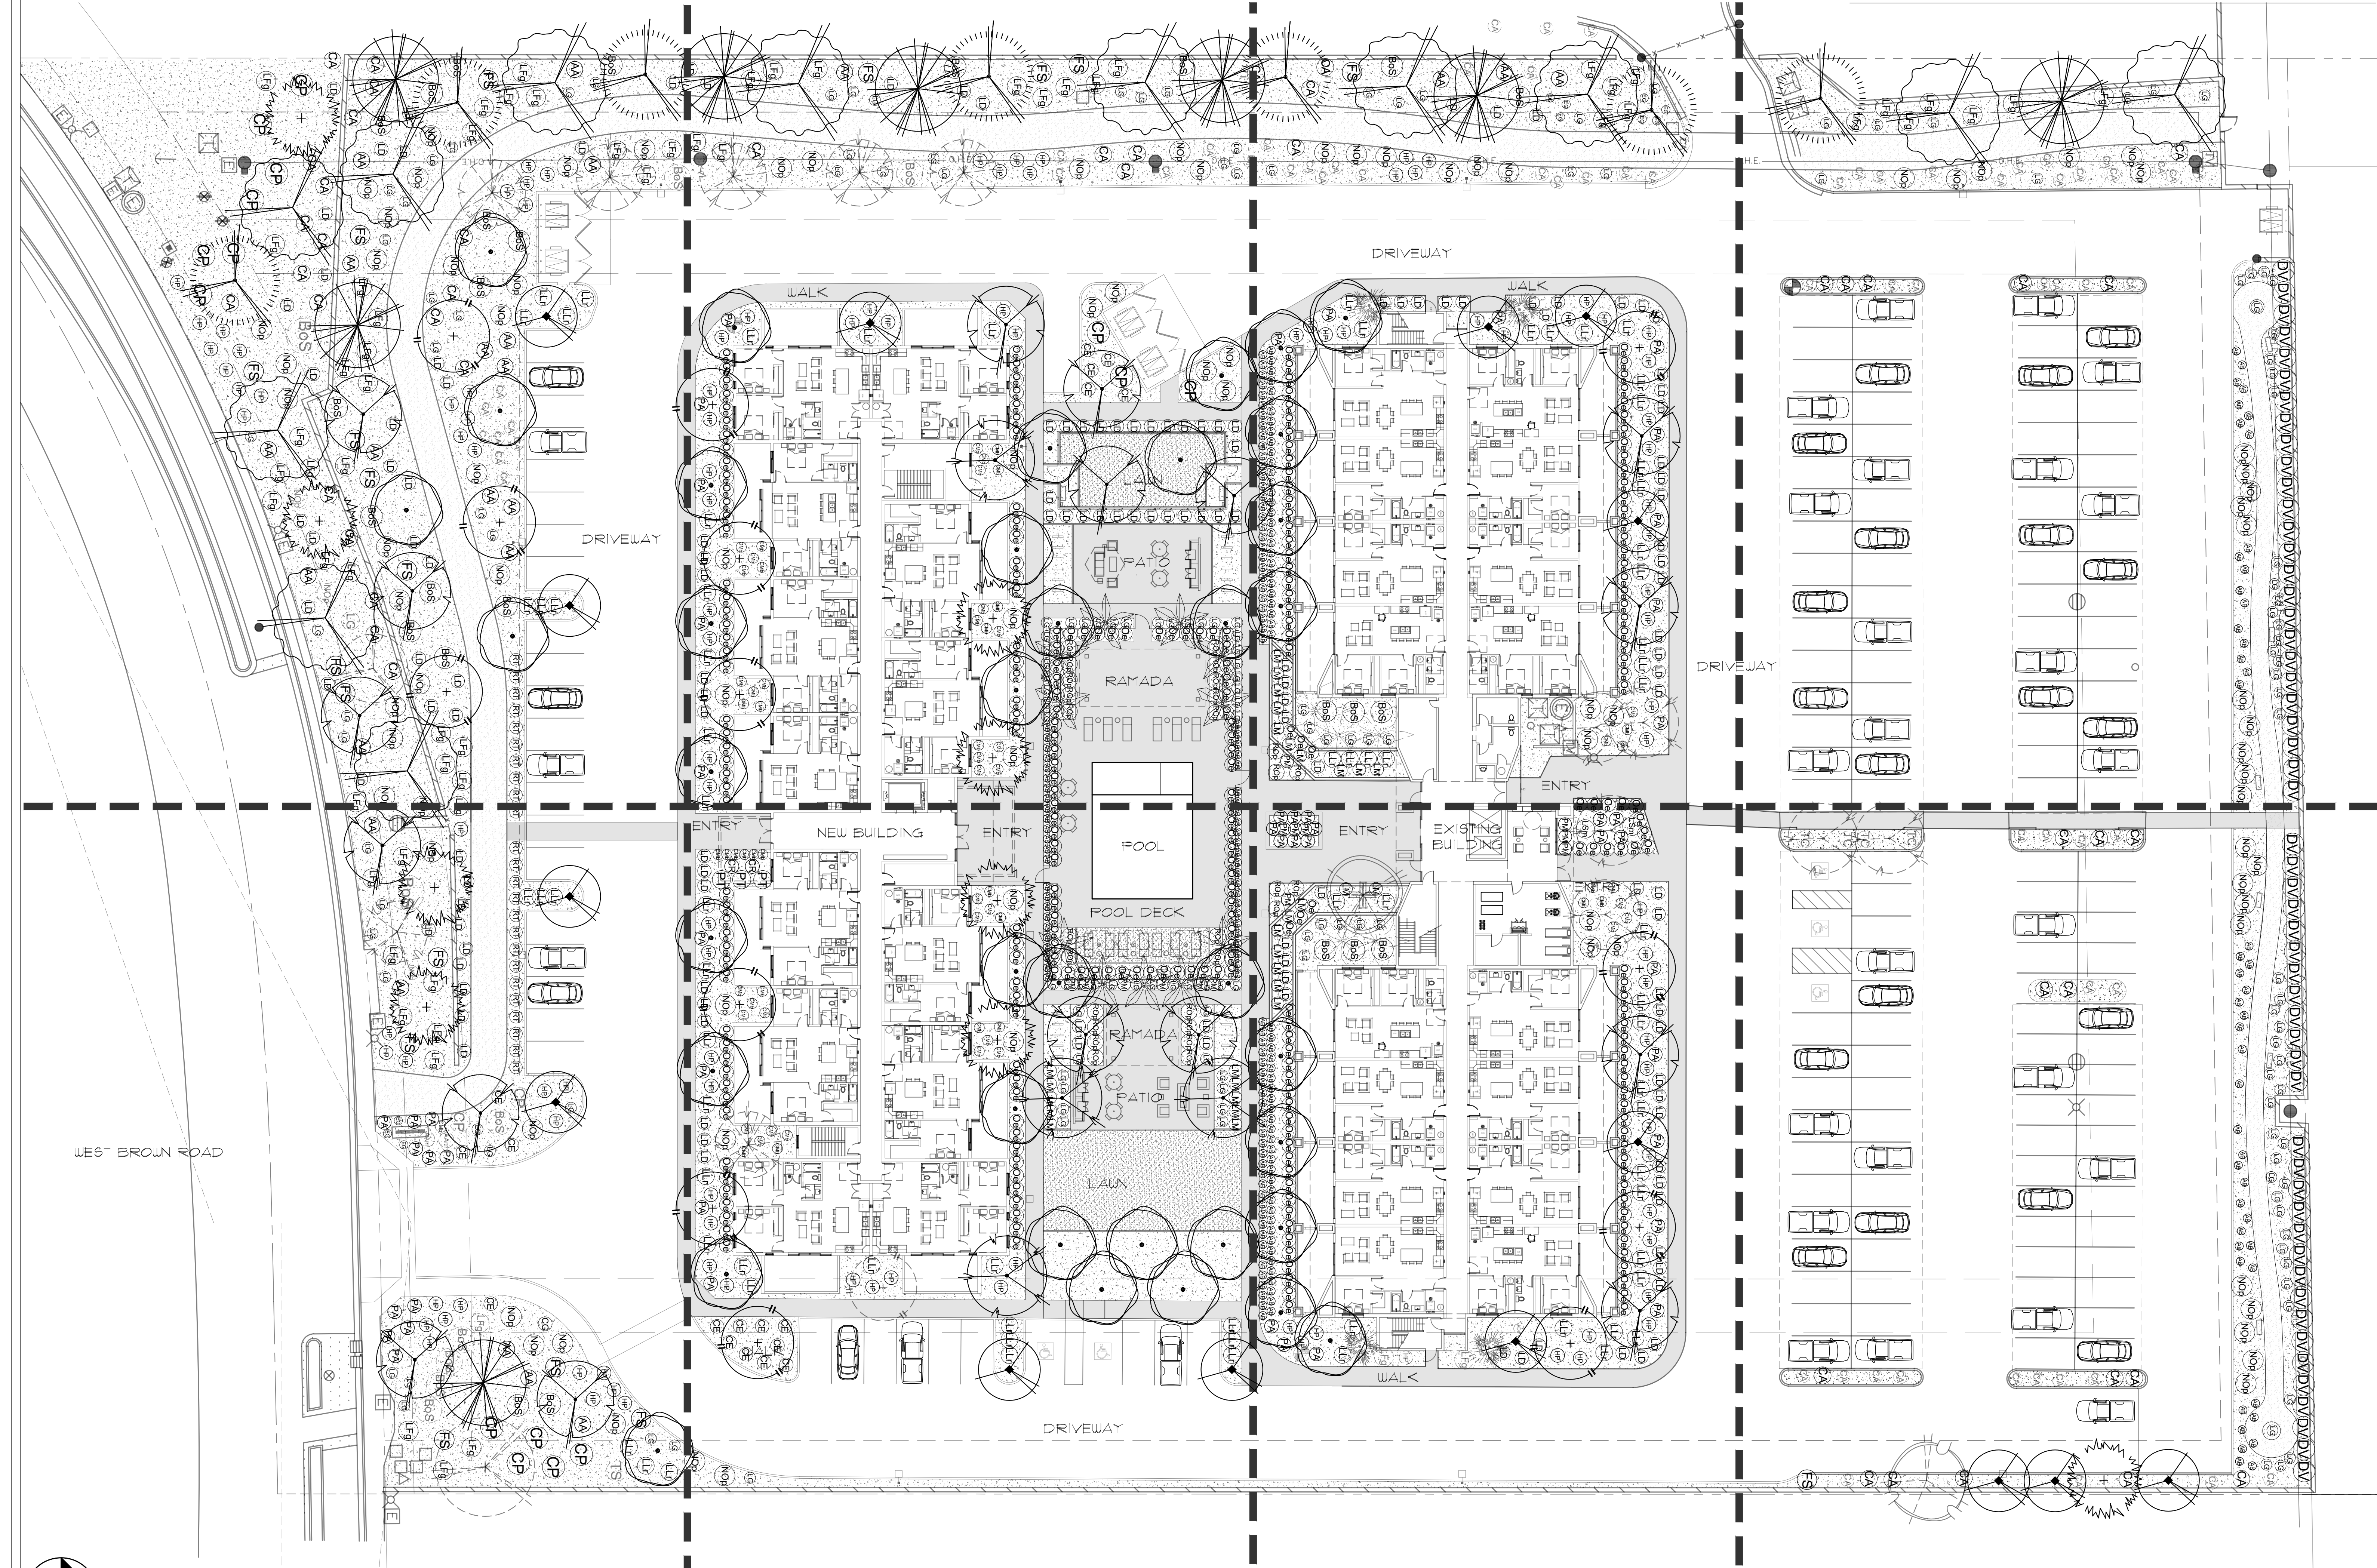

PLANTING PLAN

MTH Design Group
landscape architecture
office/tax 602.374.4214
mobile 859.948.5411
matt@mthdesigngroup.com
Copyright © 2021



EXPIRES: 12.31.2022


560 WEST BROWN ROAD
MESA, ARIZONA 85201

MTHDesignGroup
landscape architecture
matt@mthdesigngroup.com

Project
560 W. BROWN RD.
Title
Landscape
Date
11.02.2021
Designed/Drawn By
Matthew Horne

No.	Revision	Date
01	INVENTORY	09.20.2021
02	PRELIMINARY	10.04.2021
03	PRELIMINARY	10.25.2021
04	PRELIMINARY	11.02.2021


LANDSCAPE
LS-01
5 of 12

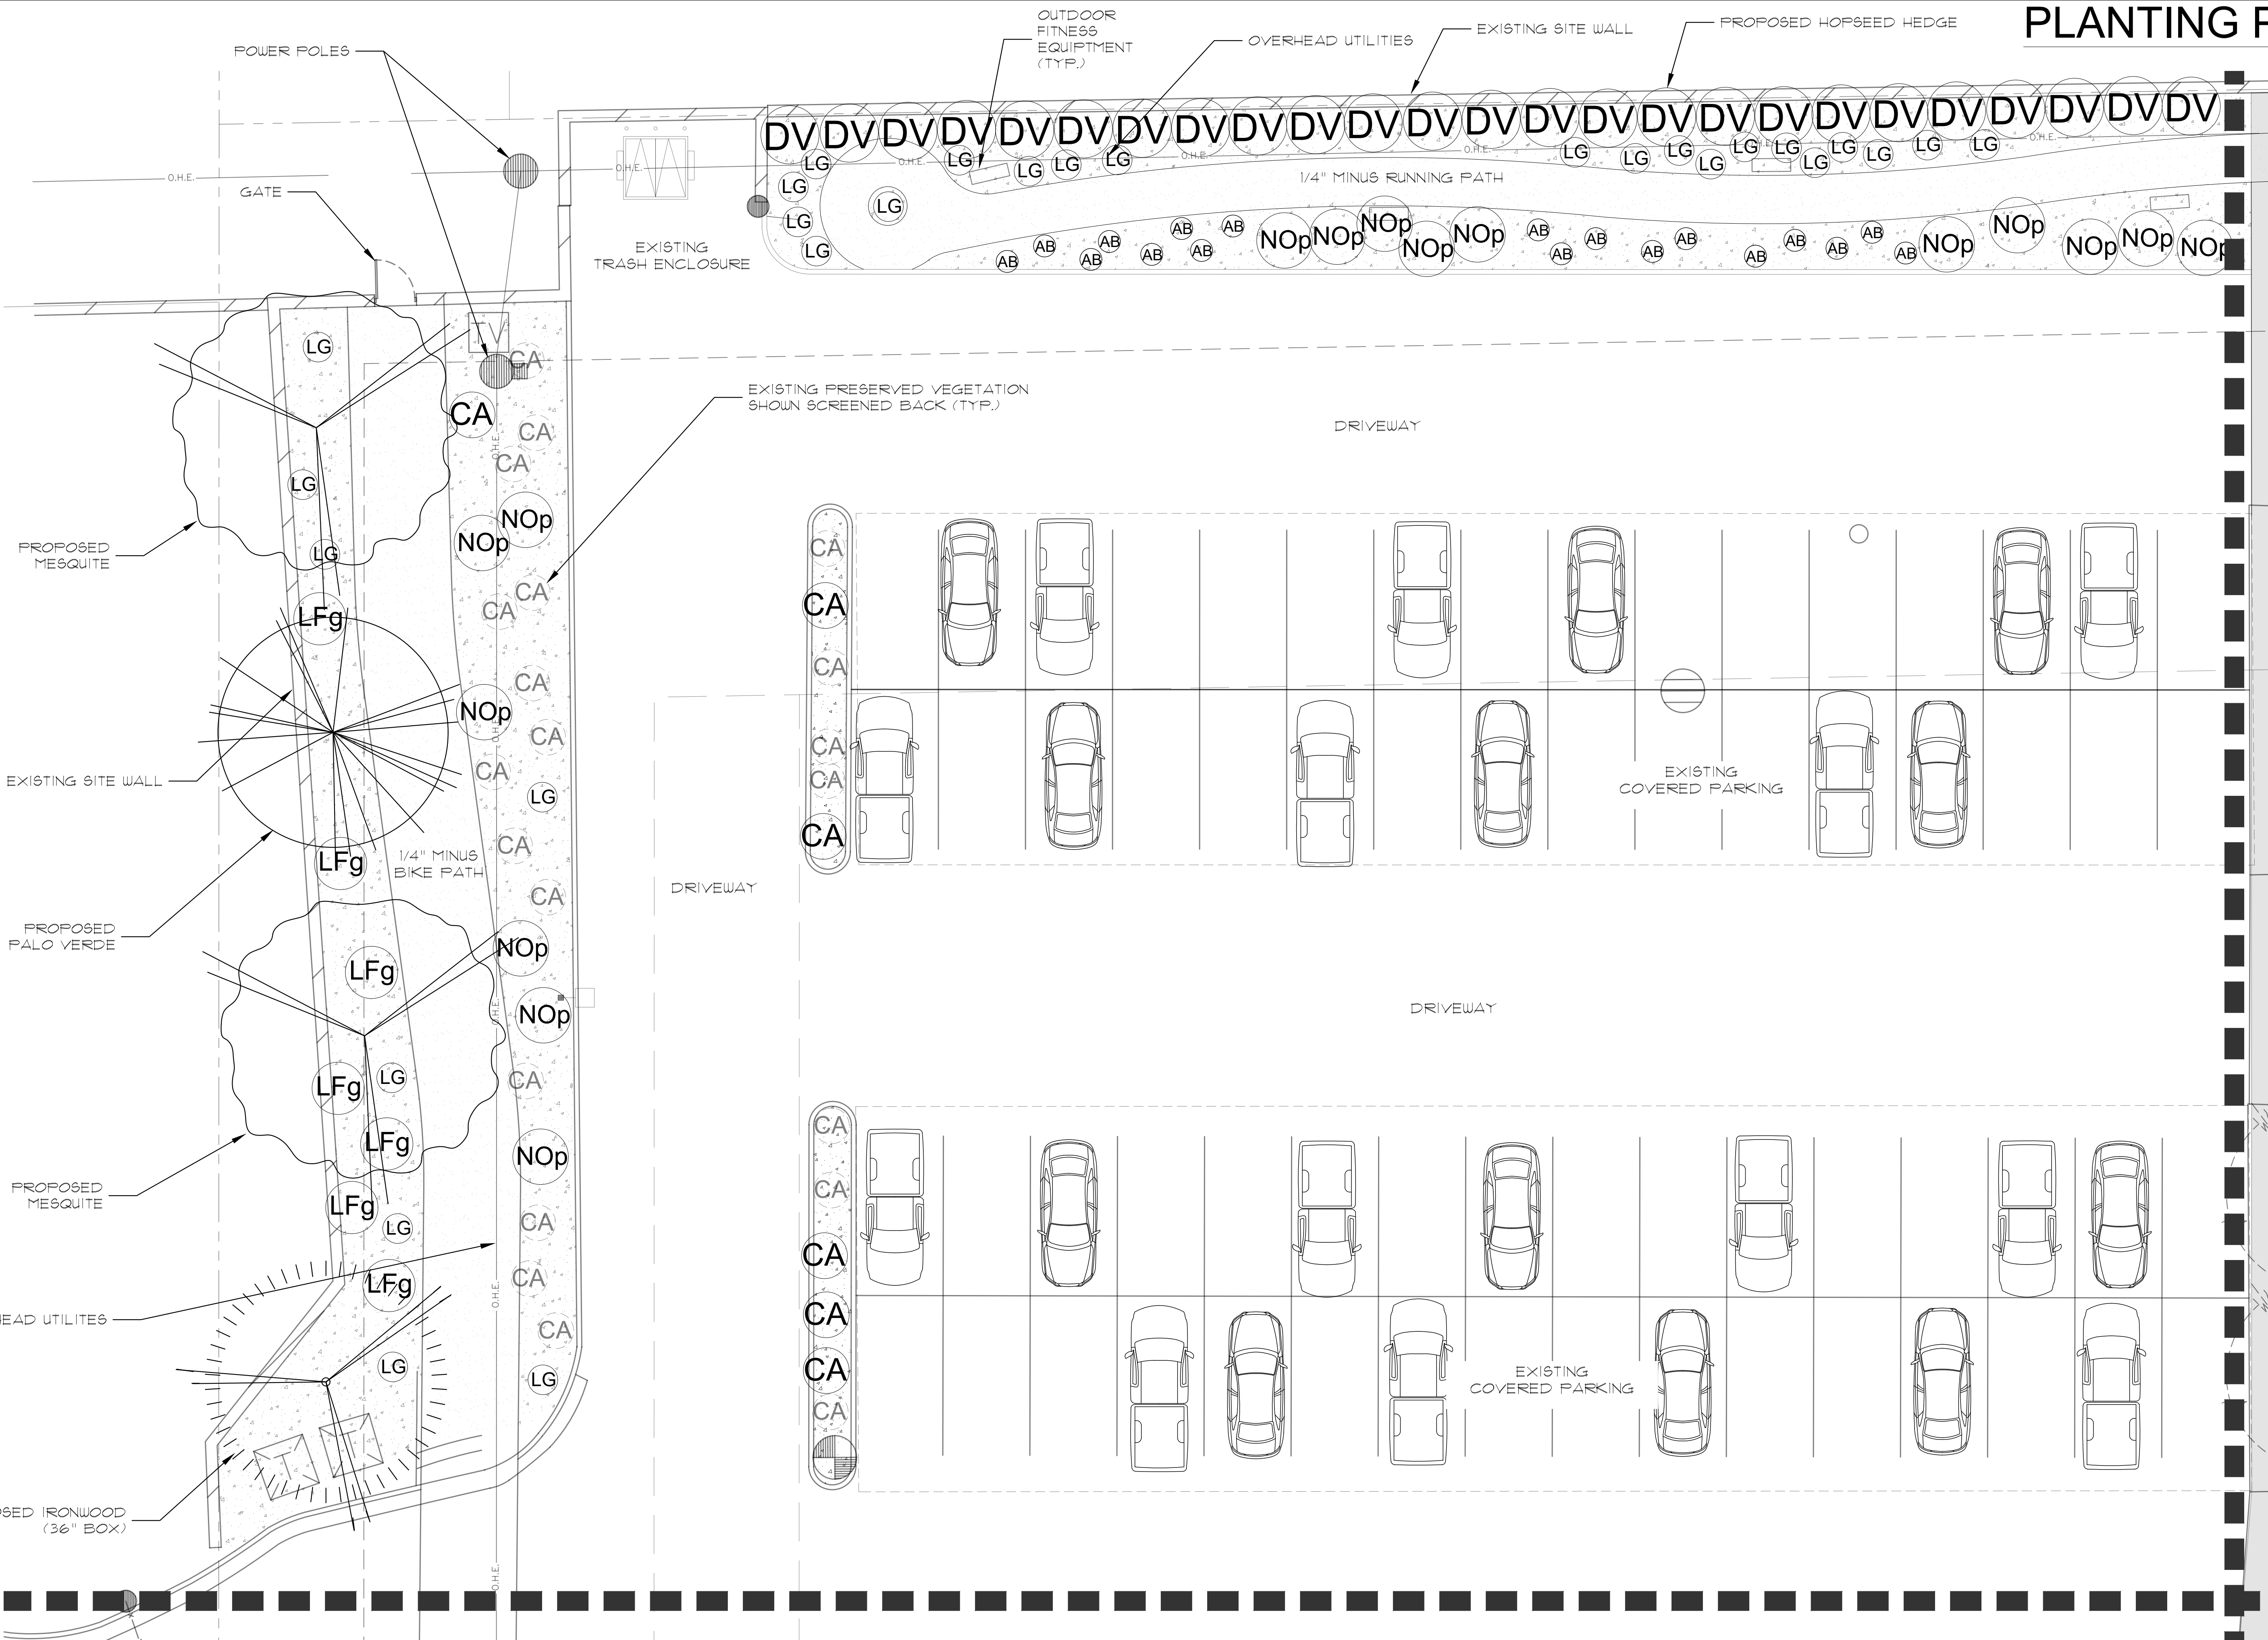

SEE LANDSCAPE SHEET - LS-02

SEE LANDSCAPE SHEET - LS-03

Contact Arizona 811 at least two full working days before you begin excavation

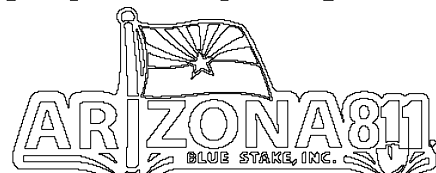

Call 811 or click Arizona811.com

progress set
not for construction



0' 5' 10' 20'

Scale: 1" = 10'-0"

MTHDesignGroup
landscape architecture
matt@mthdesigngroup.com


Project
60 W. BROWN RD.
Title
Landscape
Date
02.2.2021
Designed/Drawn By
Matthew Horne
Revisions

No.	Revision	Date
01	INVENTORY	09.20.2021
02	PRELIMINARY	10.04.2021
03	PRELIMINARY	10.25.2021
04	PRELIMINARY	11.02.2021

LANDSCAPE
LS-02
06 of 12



SEE LANDSCAPE SHEET - LS-04

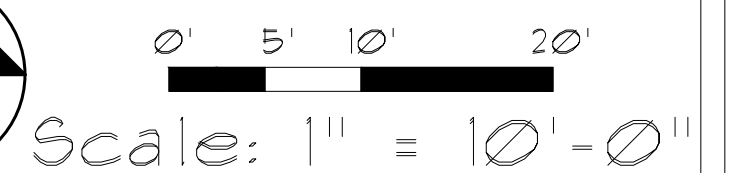

progress set
not for construction



MTH Design Group
landscape architecture
office/fax 602.374.4214
mobile 859.948.5411
matt@mthdesigngroup.com
Copyright © 2021



560 WEST BROWN ROAD
MESA, ARIZONA 85201


MTHDesignGroup
landscape architecture
matt@mthdesigngroup.com

Project
560 W. BROWN RD.
Title
Landscape
Date
11.02.2021
Designed/Drawn By
Matthew Horne
Revisions

No.	Revision	Date
01	INVENTORY	09.20.2021
02	PRELIMINARY	10.04.2021
03	PRELIMINARY	10.25.2021
04	PRELIMINARY	11.02.2021

LANDSCAPE
LS-Ø3
Ø7 of 12

SEE LANDSCAPE SHEET - LS-04

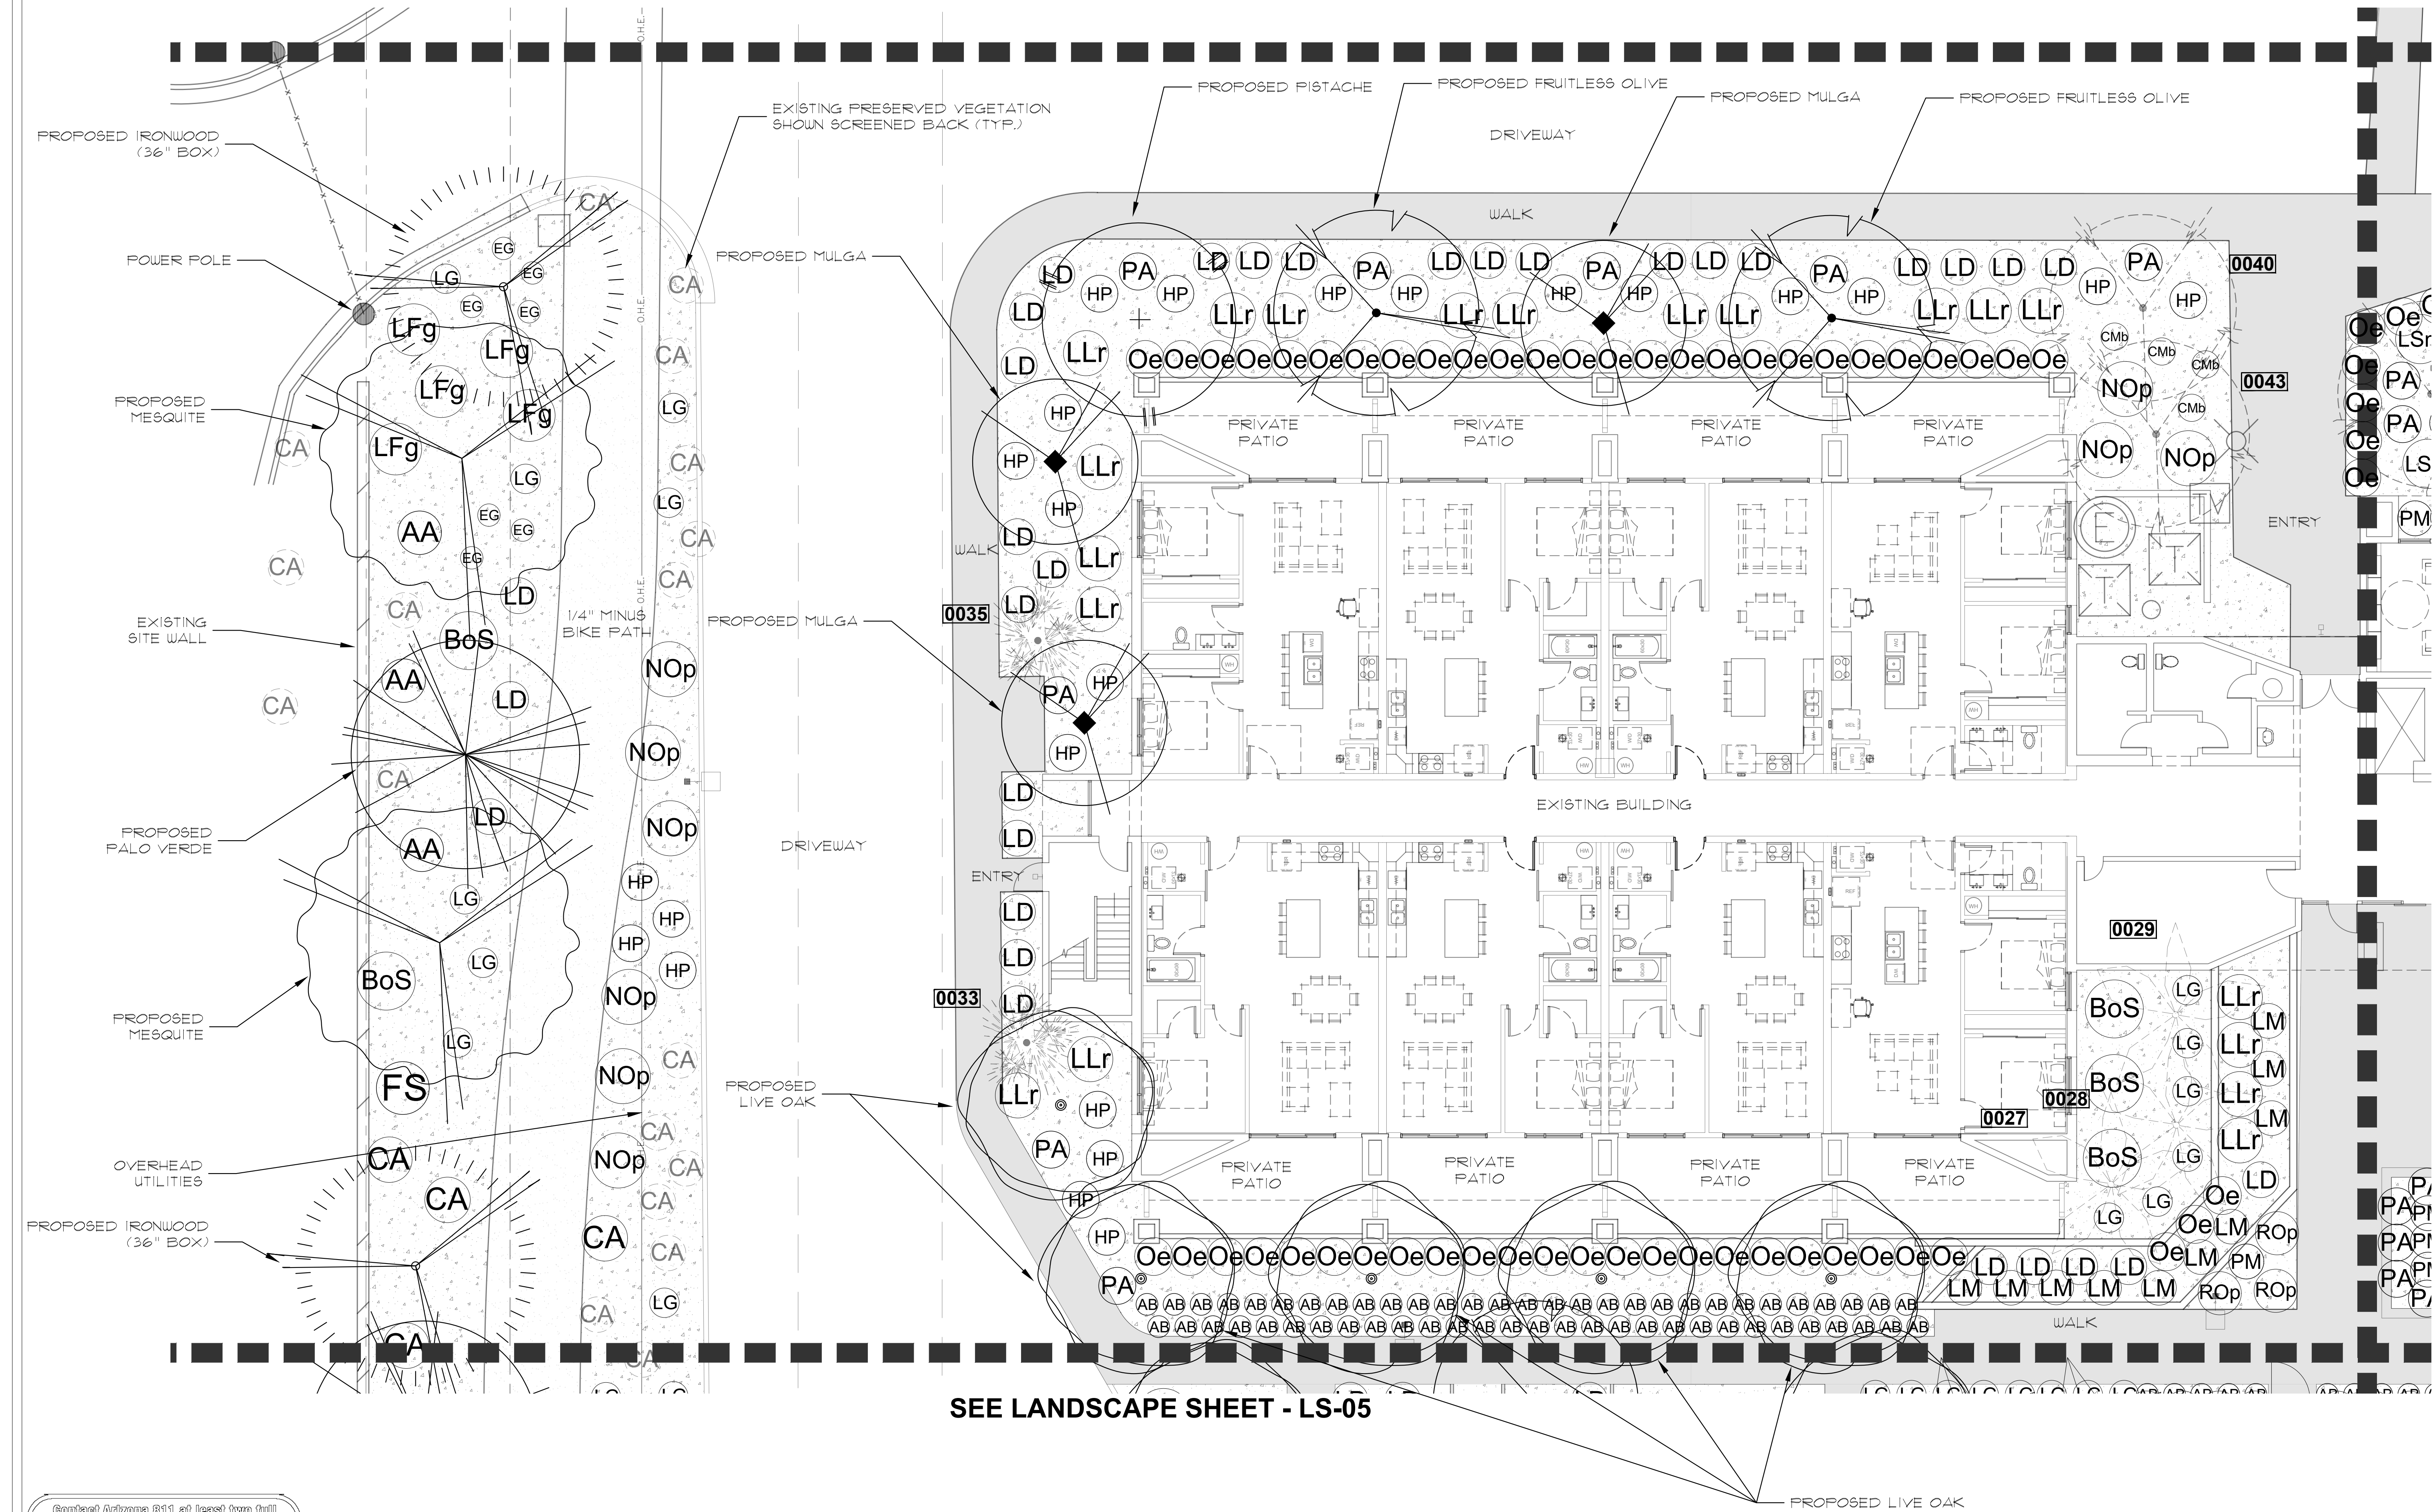

SEE LANDSCAPE SHEET - LS-05

— PROPOSED LIVE OAK



Scale: 1" = 10' - 0"

Contact Arizona 811 at least two full working days before you begin excavation


ARIZONA 811
BRIAN STANLEY, INC.

Call 811 or click Arizona811.com

progress set
not for construction

PLANTING PLAN

MTH Design Group
landscape architecture
office/tax 602.374.4214
mobile 859.948.5411
matt@mthdesigngroup.com
Copyright © 2021



EXPIRES: 12.31.2022


560 WEST BROWN ROAD
MESA, ARIZONA 85201

MTHDesignGroup
landscape architecture
matt@mthdesigngroup.com

Project
560 W. BROWN RD.
Title
Landscape
Date
11.02.2021
Designed/Drawn By
Matthew Horne

Revisions		
No.	Revision	Date
01	INVENTORY	09.20.2021
02	PRELIMINARY	10.04.2021
03	PRELIMINARY	10.25.2021
04	PRELIMINARY	11.02.2021


SEE LANDSCAPE SHEET - LS-02

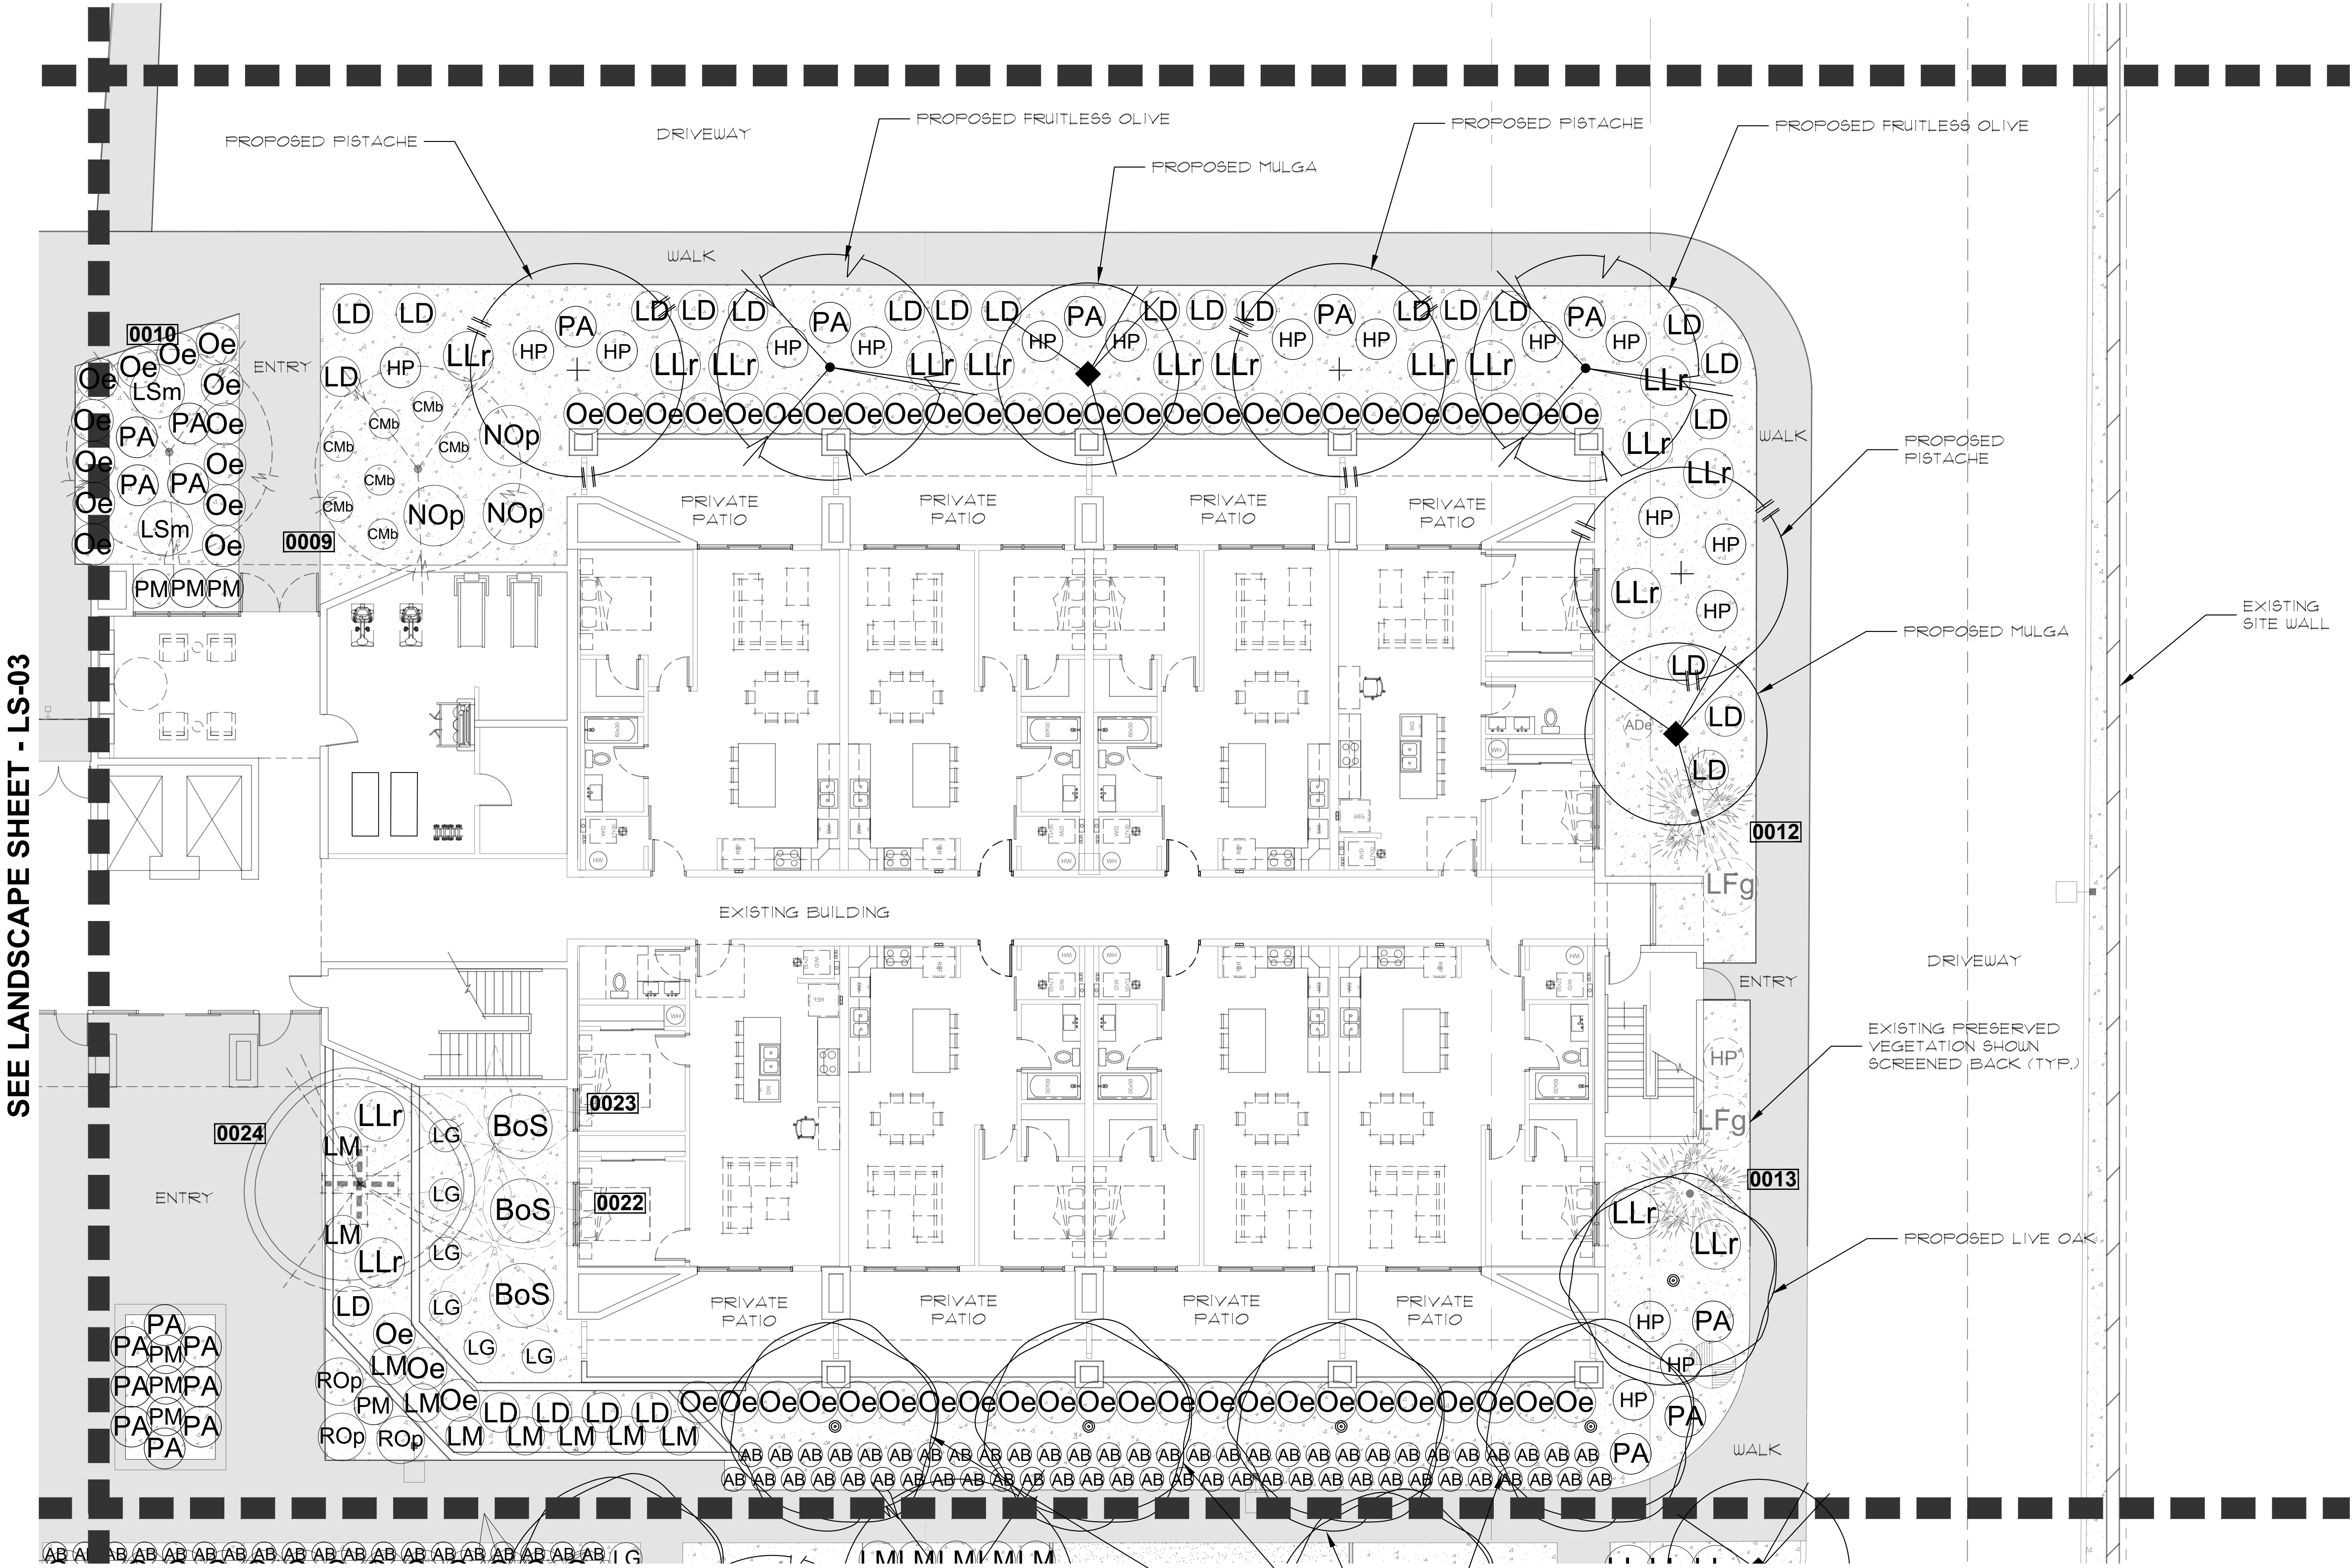

SEE LANDSCAPE SHEET - LS-06

SEE LANDSCAPE SHEET - LS-03


Contact Arizona 811 at least two full working days before you begin excavation

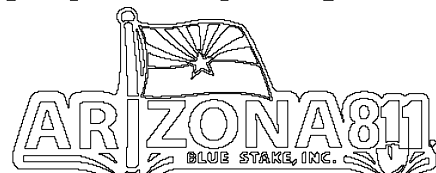

Call 811 or click Arizona811.com


EXPIRES: 12.31.2022

LANDSCAPE
LS-06
10 of 12

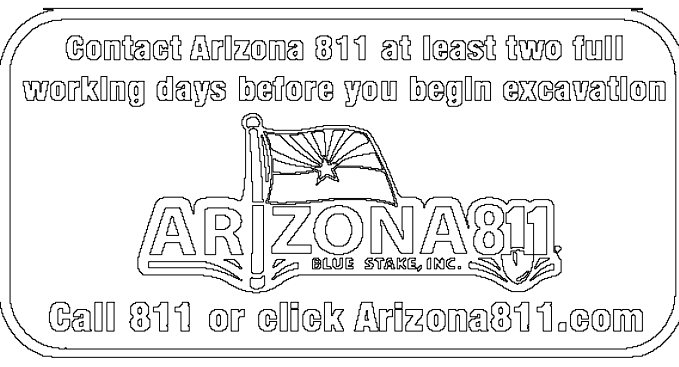

PLANTING PLAN

MTH Design Group
landscape architecture
office/tax 602.374.4214
mobile 859.948.5411
matt@mthdesigngroup.com
Copyright © 2021

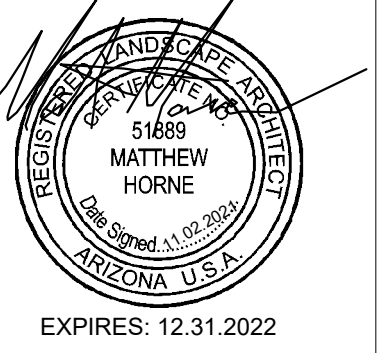

560 WEST BROWN ROAD
MESA, ARIZONA 85201

MTHDesignGroup
landscape architecture
matt@mthdesigngroup.com


Project
560 W. BROWN RD.
Title
Landscape
Date
11.02.2021
Designed/Drawn By
Matthew Horne
Revisions

No.	Revision	Date
01	INVENTORY	09.20.2021
02	PRELIMINARY	10.04.2021
03	PRELIMINARY	10.25.2021
04	PRELIMINARY	11.02.2021

LANDSCAPE
LS-07
11 of 12

SEE LANDSCAPE SHEET - LS-05

SEE LANDSCAPE SHEET - LS-08

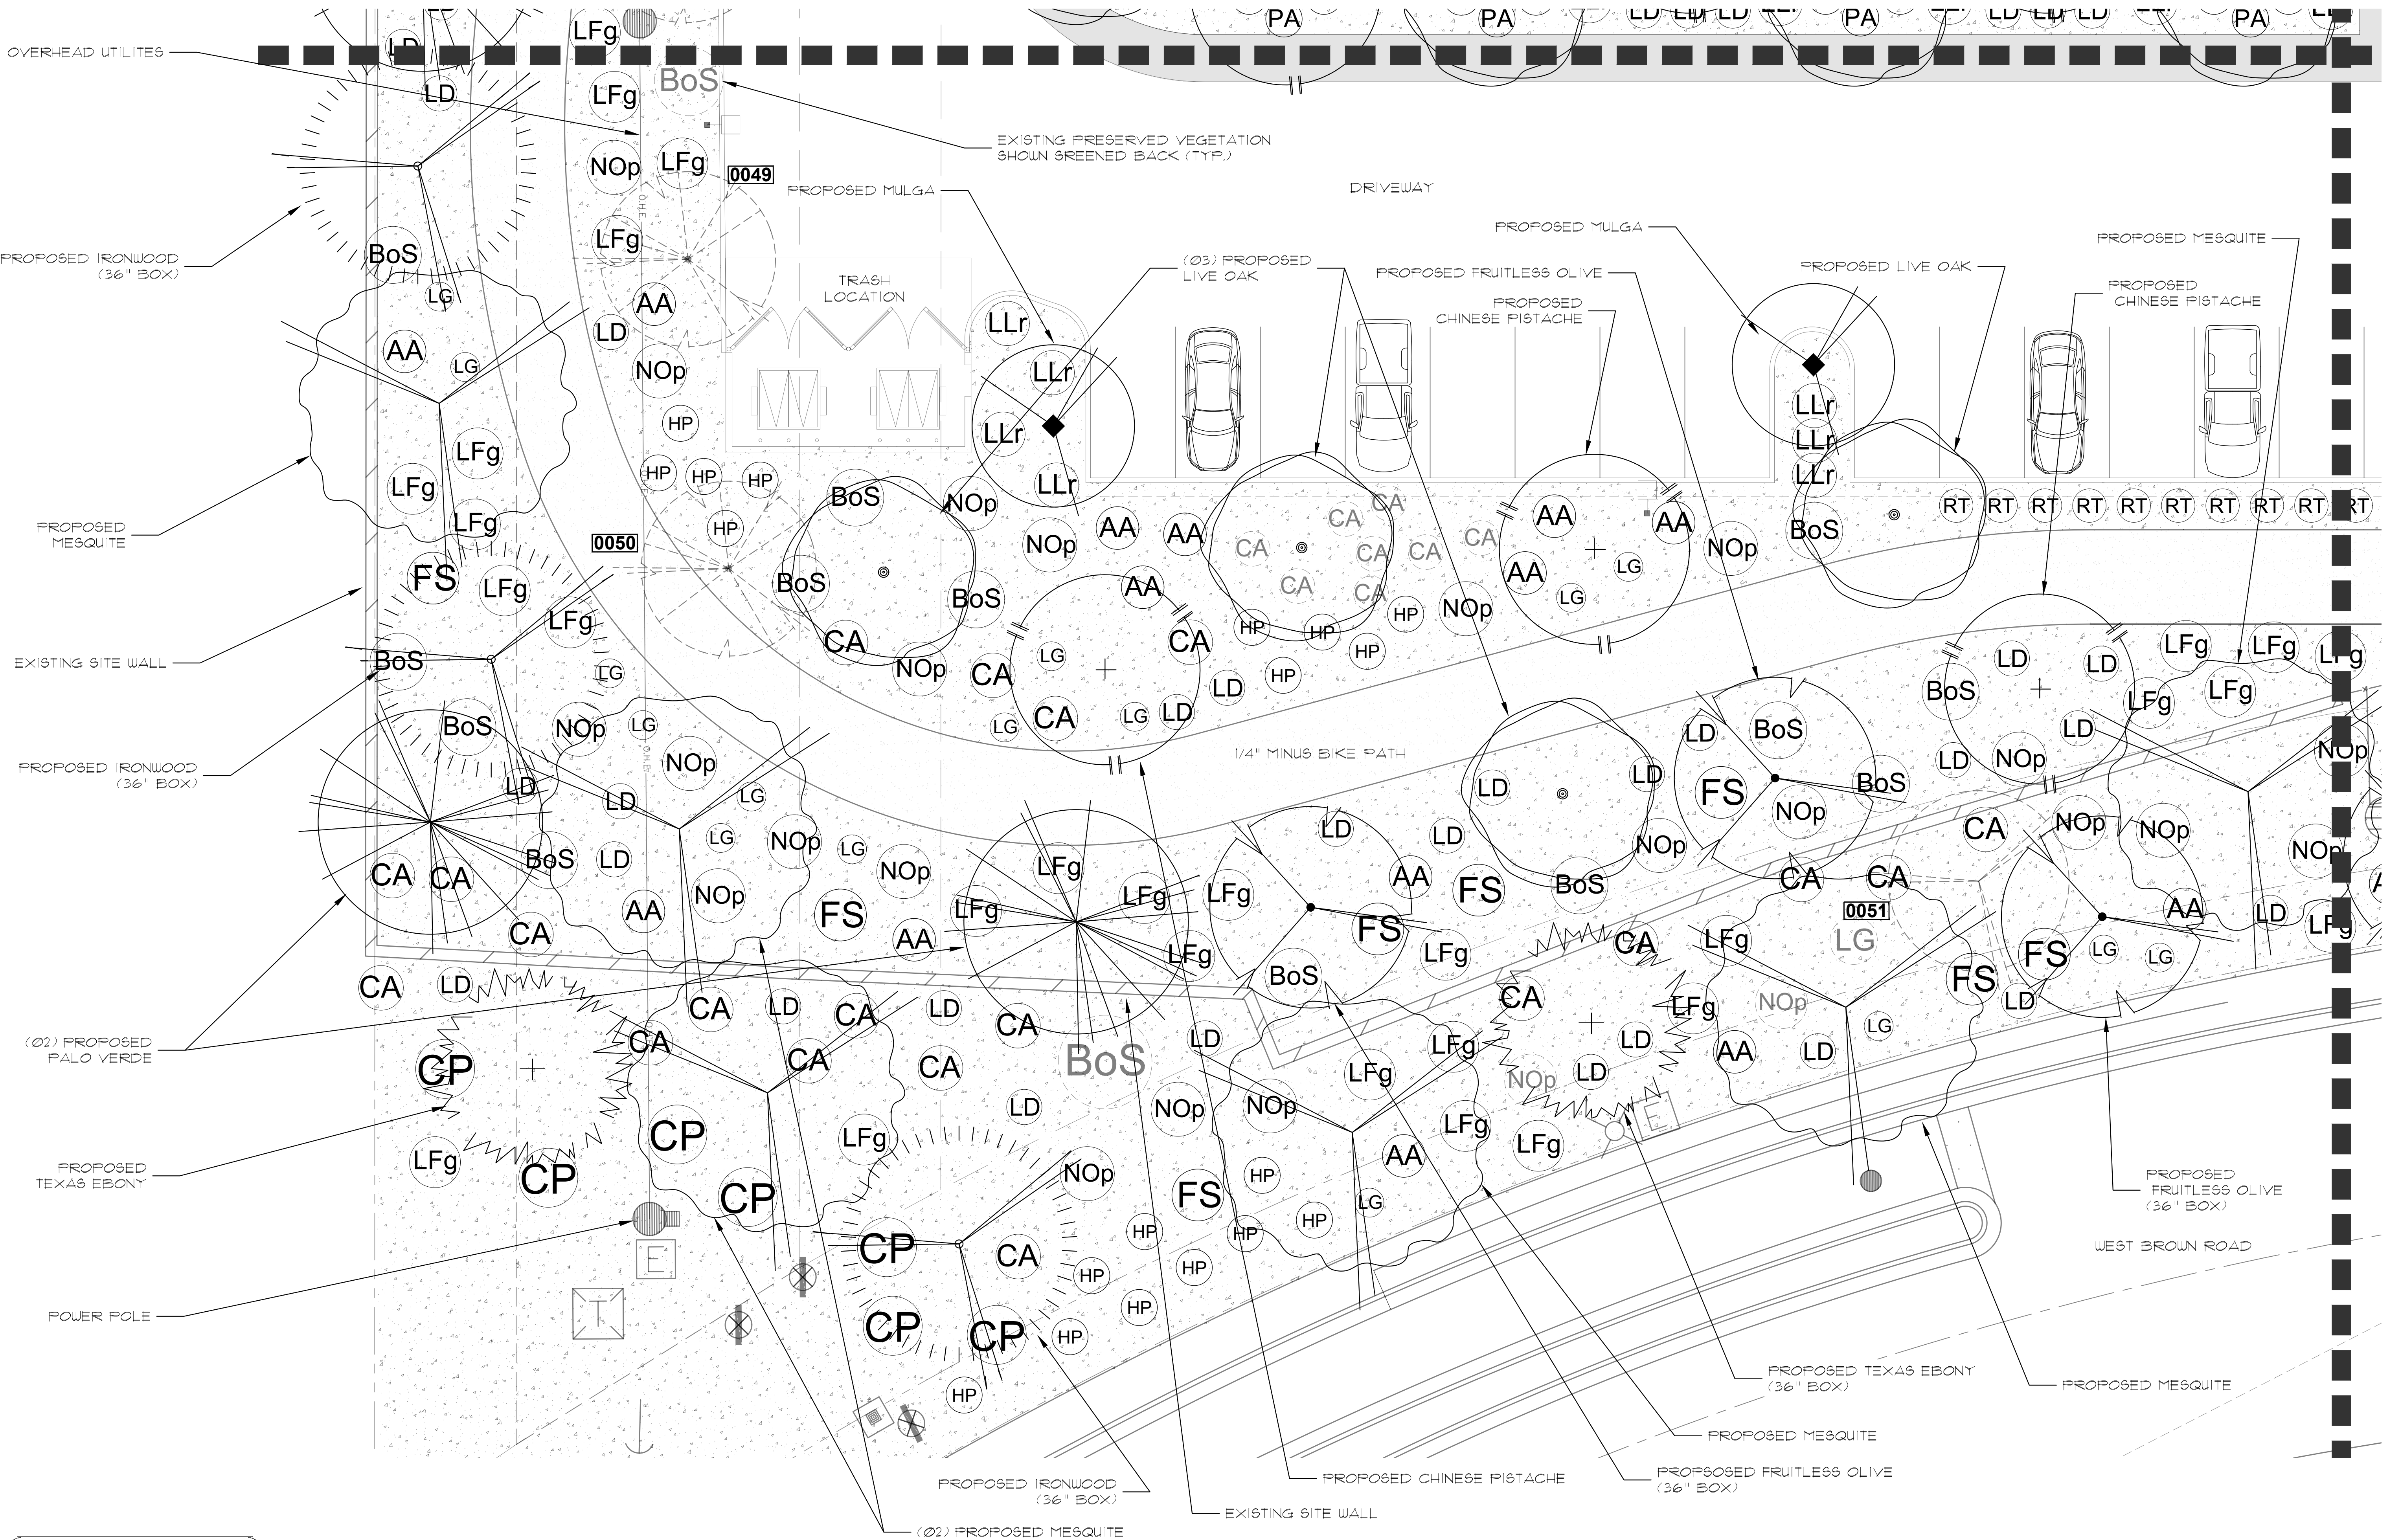

progress set
not for construction



Scale: 1" = 10'-0"

PLANTING PLAN

MTH Design Group
landscape architecture
office/tax 602.374.4214
mobile 859.948.5411
matt@mthdesigngroup.com
Copyright © 2021



560 WEST BROWN ROAD
MESA, ARIZONA 85201

MTHDesignGroup
landscape architecture
matt@mthdesigngroup.com


Project
560 W. BROWN RD.
Title
Landscape
Date
11.02.2021
Designed/Drawn By
Matthew Horne
Revisions

No.	Revision	Date
01	INVENTORY	09.20.2021
02	PRELIMINARY	10.04.2021
03	PRELIMINARY	10.25.2021
04	PRELIMINARY	11.02.2021

LANDSCAPE
LS-08
12 of 12

SEE LANDSCAPE SHEET - LS-06

SEE LANDSCAPE SHEET - LS-07

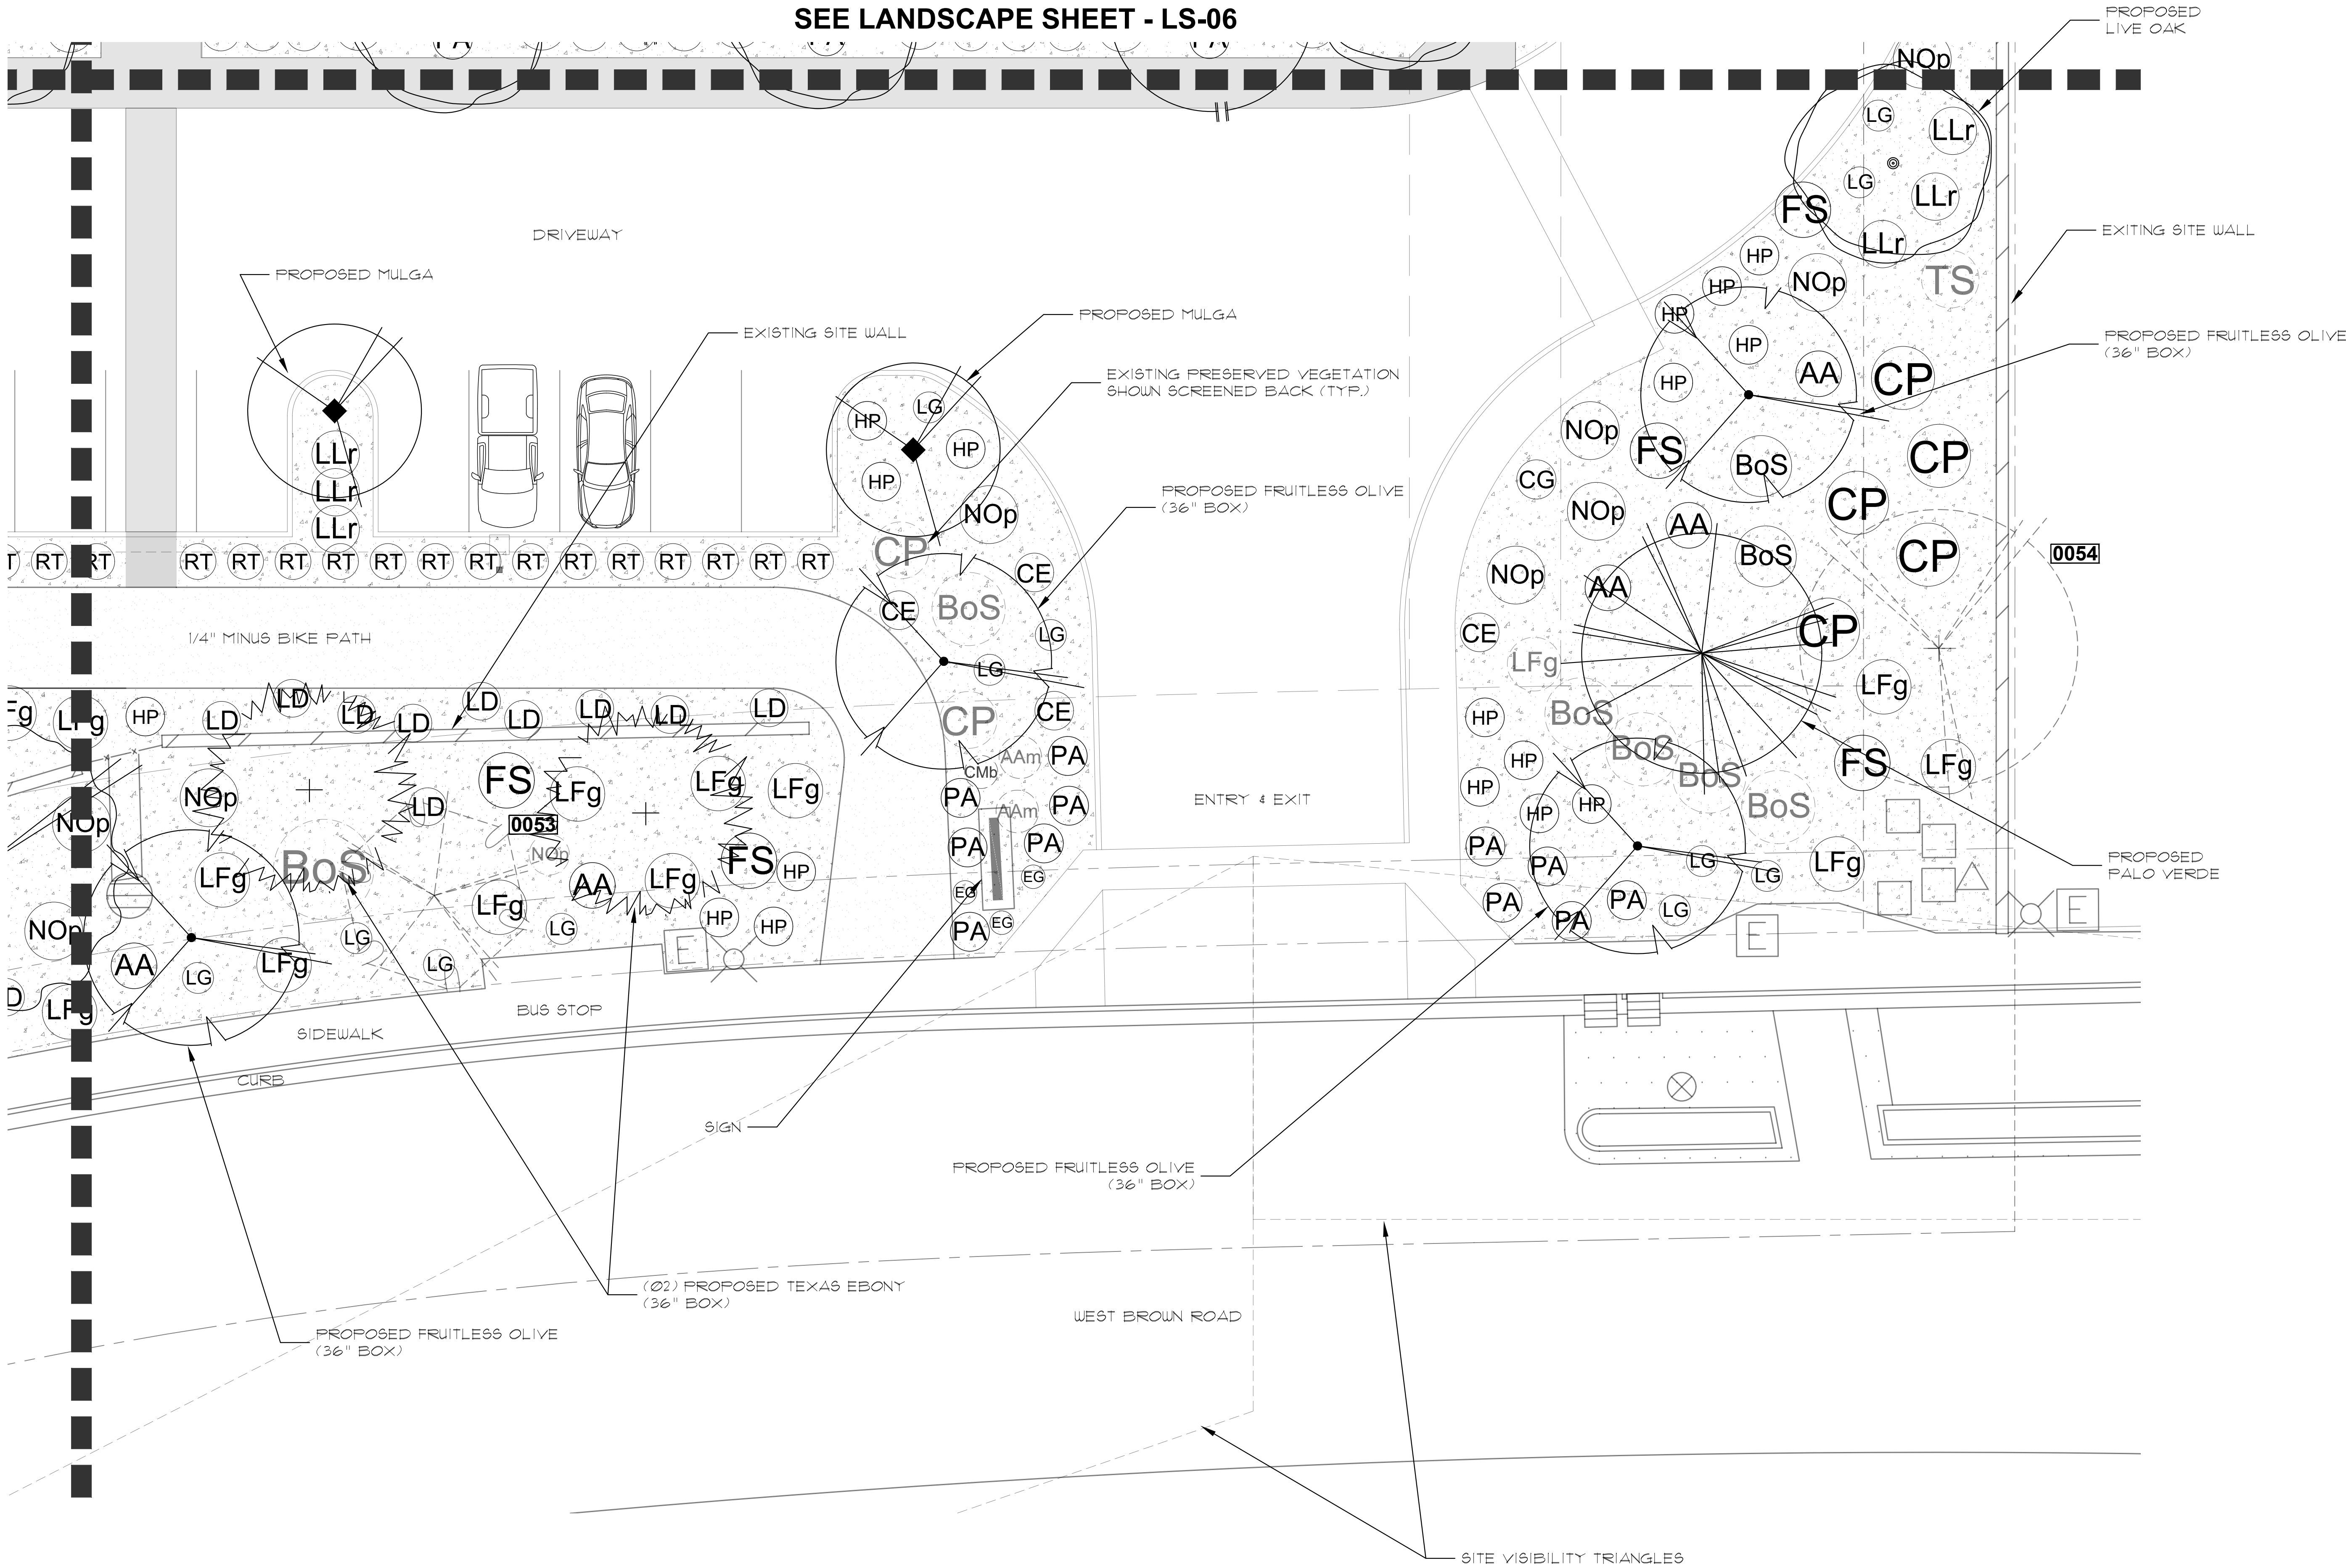

progress set
not for construction



0' 5' 10' 20'
Scale: 1" = 10'-0"