
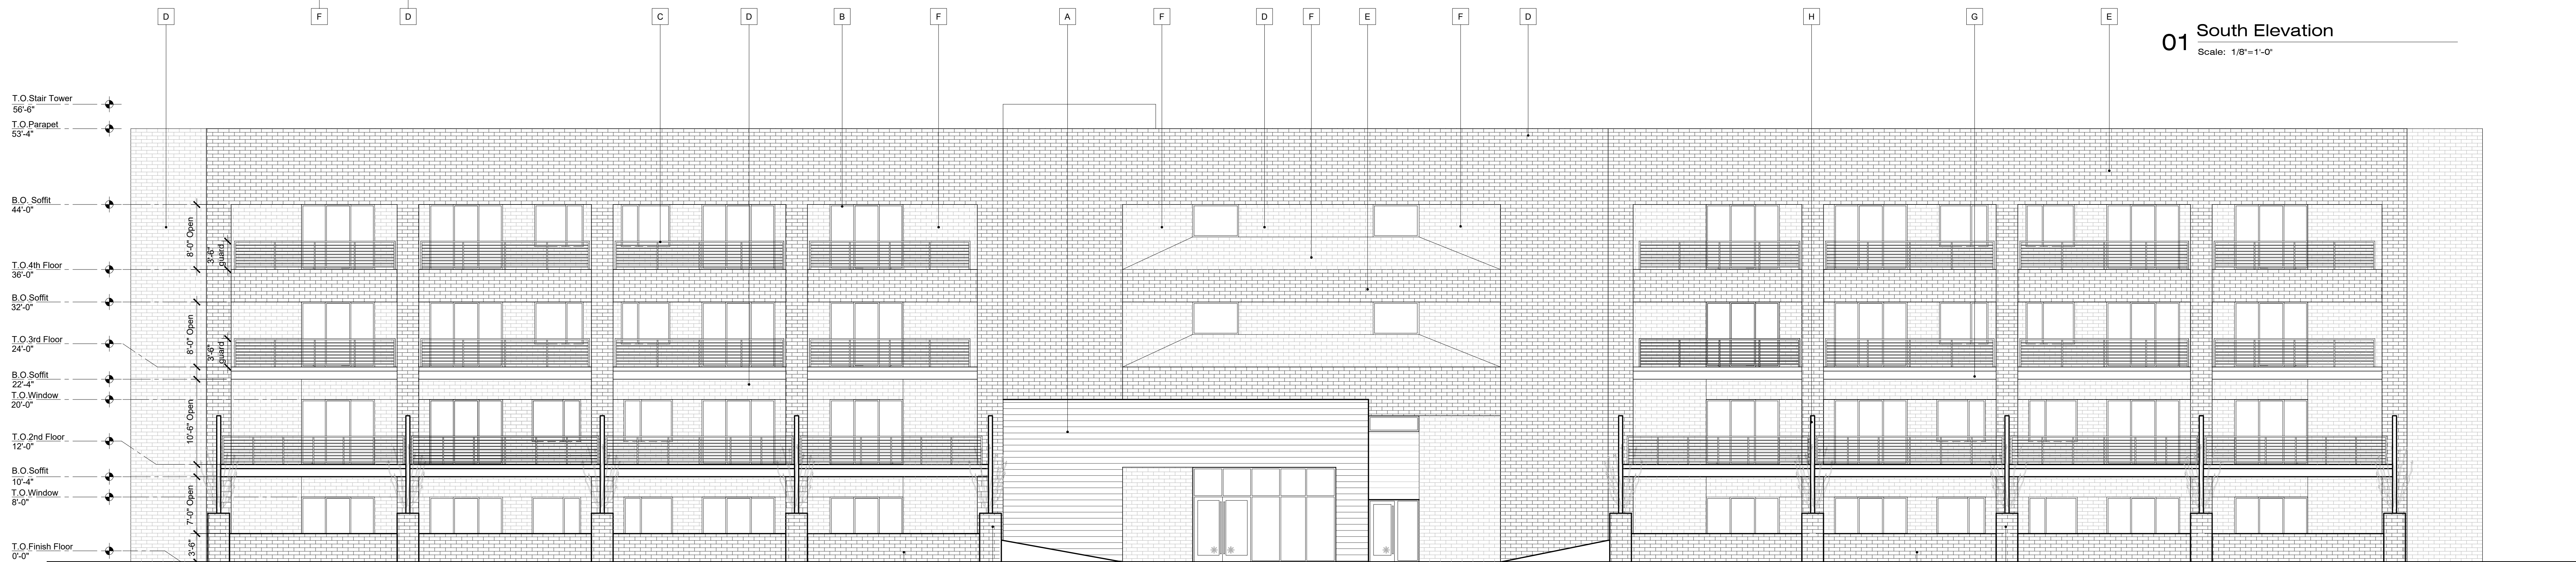


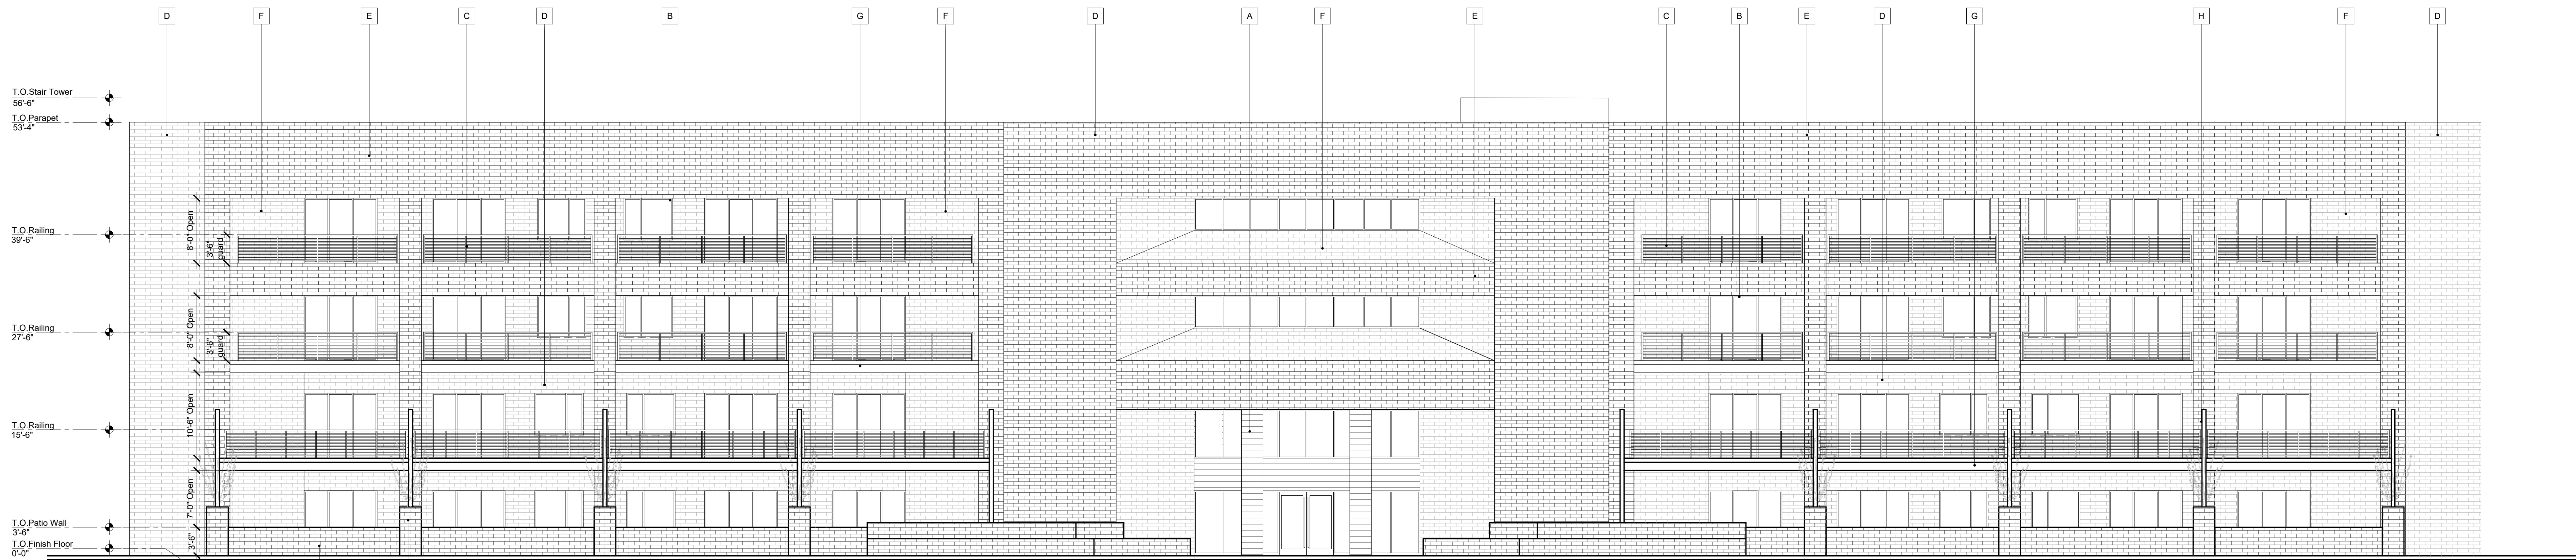

Legend:

A Metal Siding Black North = 593 SF 4% South = 186 SF 1% East = NA West = NA Total = 779 SF 2%	B Dark Bronze Door & Window System North = 3140 SF 20% South = 3284 SF 21% East = 465 SF 11% West = 465 SF 11% Total = 7354 sf 19%	C Metal Handrails DE6367 Covered in Platinum LRV 46%	D Masonry Wall Painted SW 7068 Grizzle Gray LRV 13% North = 4822 SF 31% South = 5198 SF 34% East = 1133 SF 27% West = 1133 SF 27% Total = 12327 SF 51%	E Masonry Wall Painted SW 7634 Pediment LRV 61% North = 4095 SF 27% South = 4084 SF 26% East = 2428 SF 57% West = 2428 SF 57% Total = 13035 SF 33%	F Masonry Wall Painted DE5181 Georgia Clay LRV 17% North = 2136 SF 14% South = 2080 SF 14% East = 98 SF 2% West = 98 SF 2% Total = 4414 SF 11%	G Metal Structure Painted SW 6991 Black Magic LRV 6% North = 621 SF 4% South = 617 SF 4% East = 61 SF 1% West = 61 SF 1% Total = 1360 SF 3%	H Perforated Metal Panel Painted SW 6991 Black Magic LRV 6% North = NA South = NA East = 88 SF 2% West = 88 SF 2% Total = 176 SF 1%

560 West Brown

Mesa, Arizona

project #

21005

scale

1/8" = 1'-0"

date

11.03.21

title

Building 1
Elevations

sheet no.

A-B1-3.1

Phoenix Devco, LLC

Mr. Bryan Schlueter
Mr. Russell Black

4222 N 43rd Street
Phoenix, AZ 85018
P. 480.620.9669
E. bryan@webuildres.com

InKinetic, LLC

Ms. Martha Baker

4024 N 45th Street
Phoenix, Arizona 85018
P. 646.338.8110
E. martha@InKinetic.com
E. marthab@mod-ap.com



MoD a+p

Mr. Moazam Khan

4700 N. 12th Street
Suite 203
Phoenix, Arizona 85014
P. 602.561.4658
E. moazamk@mod-ap.com
www.mod-ap.com

MoD a+p





01 South Elevation
Scale: 1/8"=1'-0"



02 North Elevation
Scale: 1/8"=1'-0"

Legend:

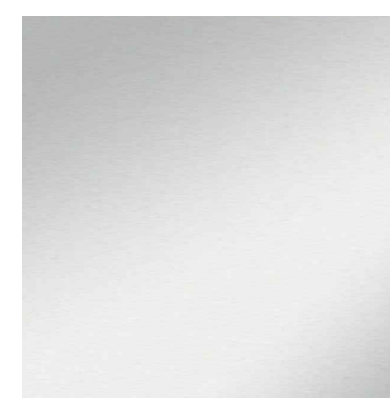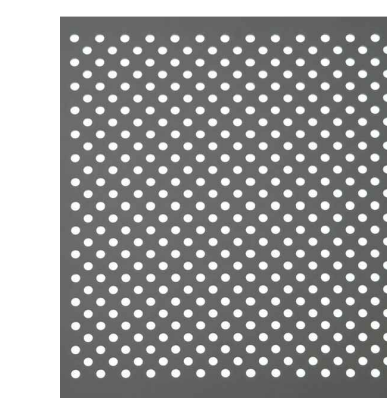							
A Metal Siding Black North = 593 SF 4% South = 186 SF 1% East = NA West = NA Total = 779 SF 2%	B Dark Bronze Door & Window System North = 3140 SF 20% South = 3284 SF 21% East = 465 SF 11% West = 465 SF 11% Total = 7354 sf 19%	C Metal Handrails DE6367 Covered in Platinum LRV 46%	D Masonry Wall Painted SW 7068 Grizzle Gray LRV 13% North = 4862 SF 31% South = 5198 SF 34% East = 1133 SF 27% West = 1133 SF 27% Total = 12327 SF 51%	E Masonry Wall Painted SW 7634 Pediment LRV 61% North = 4095 SF 27% South = 4084 SF 26% East = 2428 SF 57% West = 2428 SF 57% Total = 13035 SF 53%	F Masonry Wall Painted DE5181 Georgia Clay LRV 17% North = 2136 SF 14% South = 2080 SF 14% East = 98 SF 2% West = 98 SF 2% Total = 4414 SF 11%	G Metal Structure Painted SW 6991 Black Magic LRV 6% North = 621 SF 4% South = 617 SF 4% East = 61 SF 1% West = 61 SF 1% Total = 1360 SF 3%	H Perforated Metal Panel Painted SW 6991 Black Magic LRV 6% North = NA South = NA East = 88 SF 2% West = 88 SF 2% Total = 176 SF 1%

560 West Brown

Mesa, Arizona

project #

21005

scale

1/8" = 1'-0"

date

11.03.21

title

Building 1
Color Elevations

sheet no.

A-B1-3.1.1

Phoenix Devco, LLC

Mr. Bryan Schlueter
Mr. Russell Black

4222 N 43rd Street
Phoenix, AZ 85018
P. 480.620.9669
E. bryan@webuildres.com

InKinetic, LLC

Ms. Martha Baker

4024 N 45th Street
Phoenix, Arizona 85018
P. 646.338.8110
E. martha@InKinetic.com
E. marthab@mod-ap.com




MoD a+p

Mr. Moazam Khan

4700 N. 12th Street
Suite 203
Phoenix, Arizona 85014
P. 602.561.4658
E. moazamk@mod-ap.com
www.mod-ap.com

MoD a+p

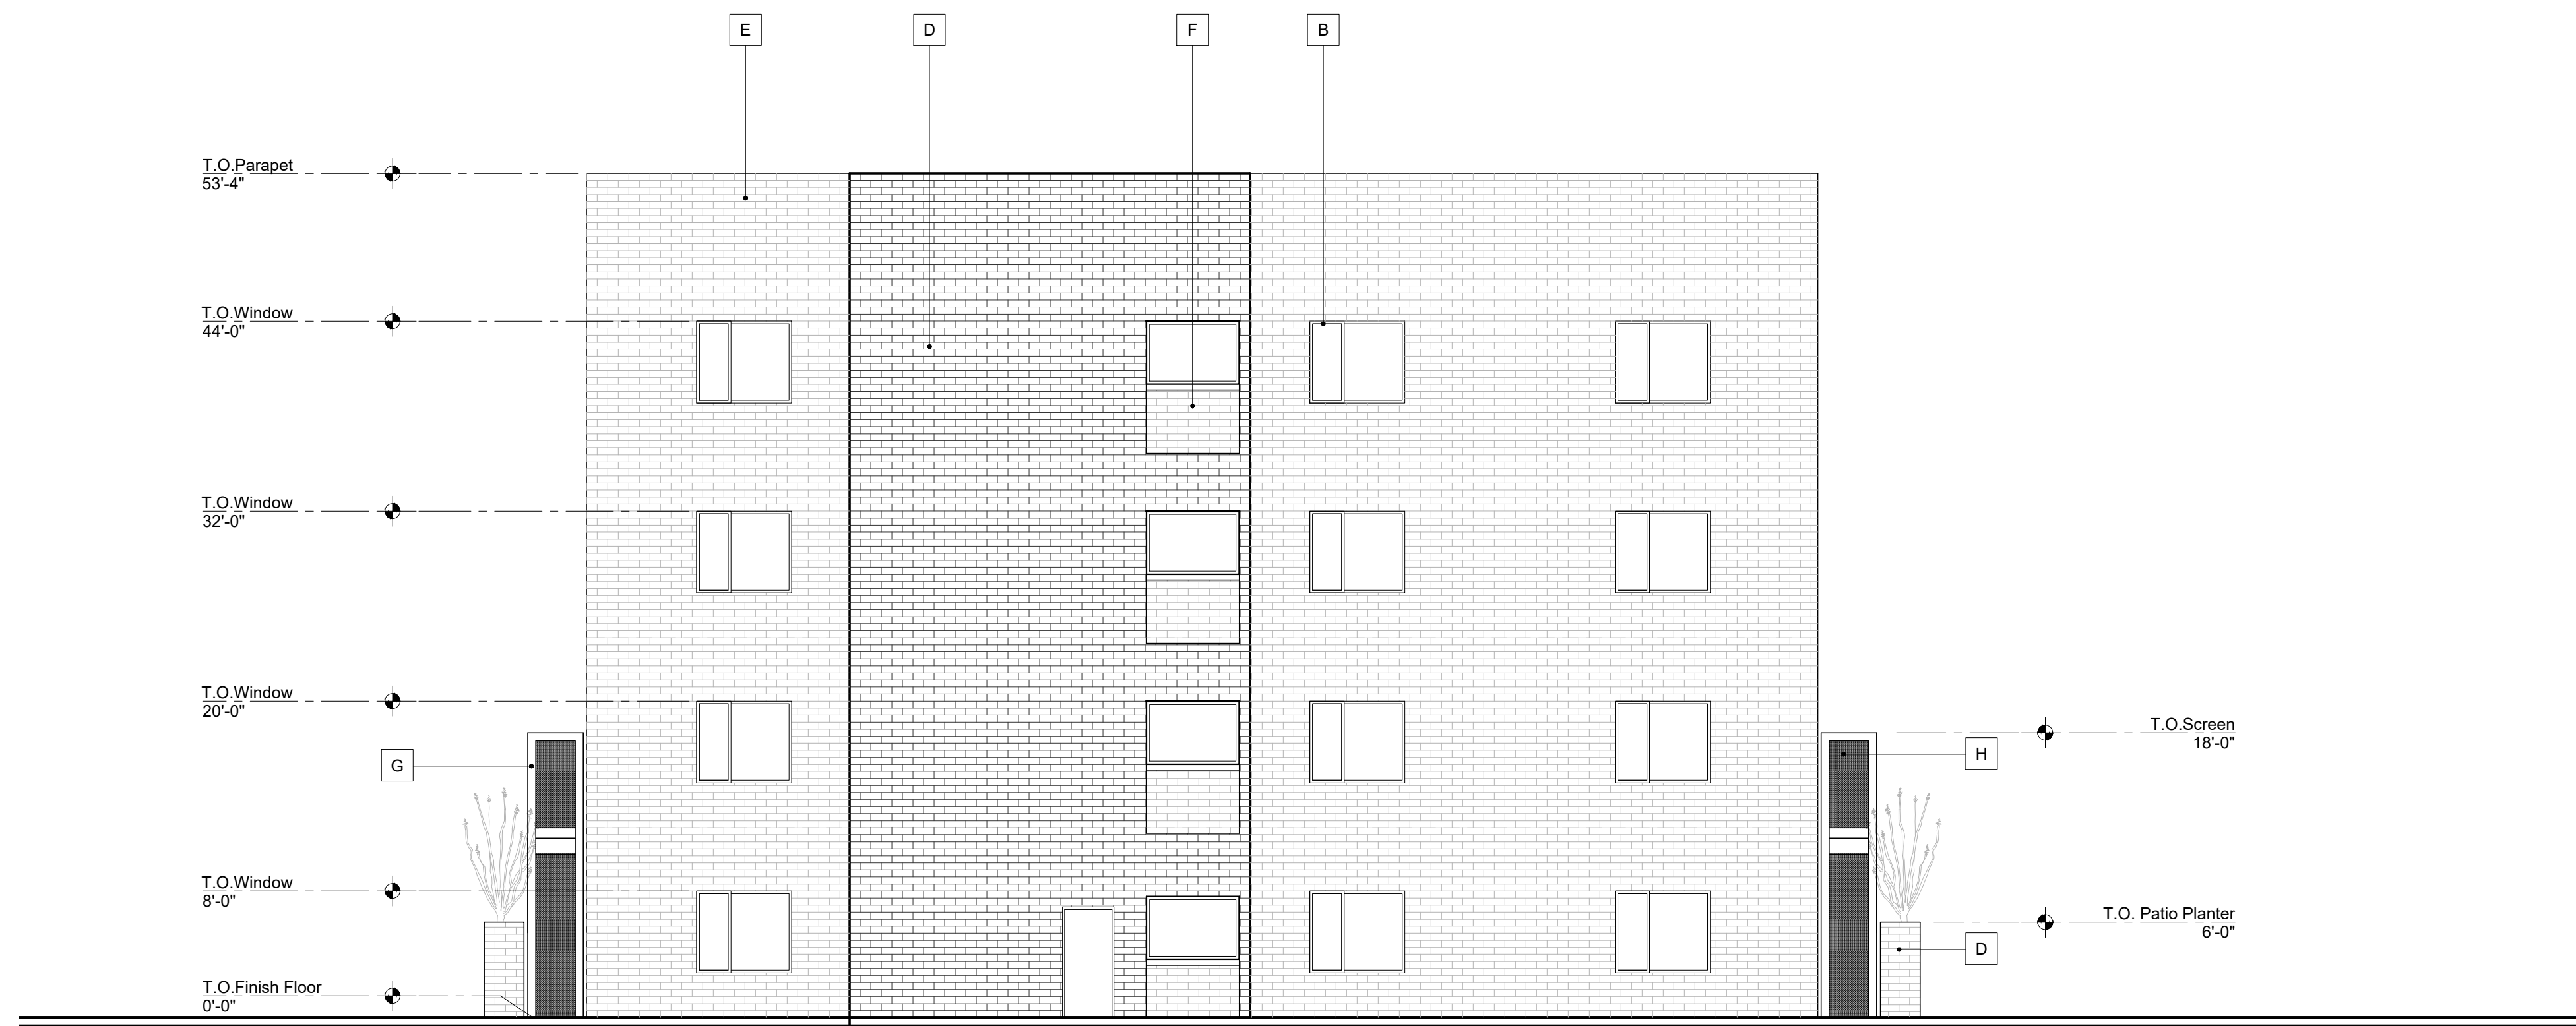


01 East Elevation
Scale: 1/8"=1'-0"



02 West Elevation
Scale: 1/8"=1'-0"



03 East Section/Elevation
Scale: 1/8"=1'-0"

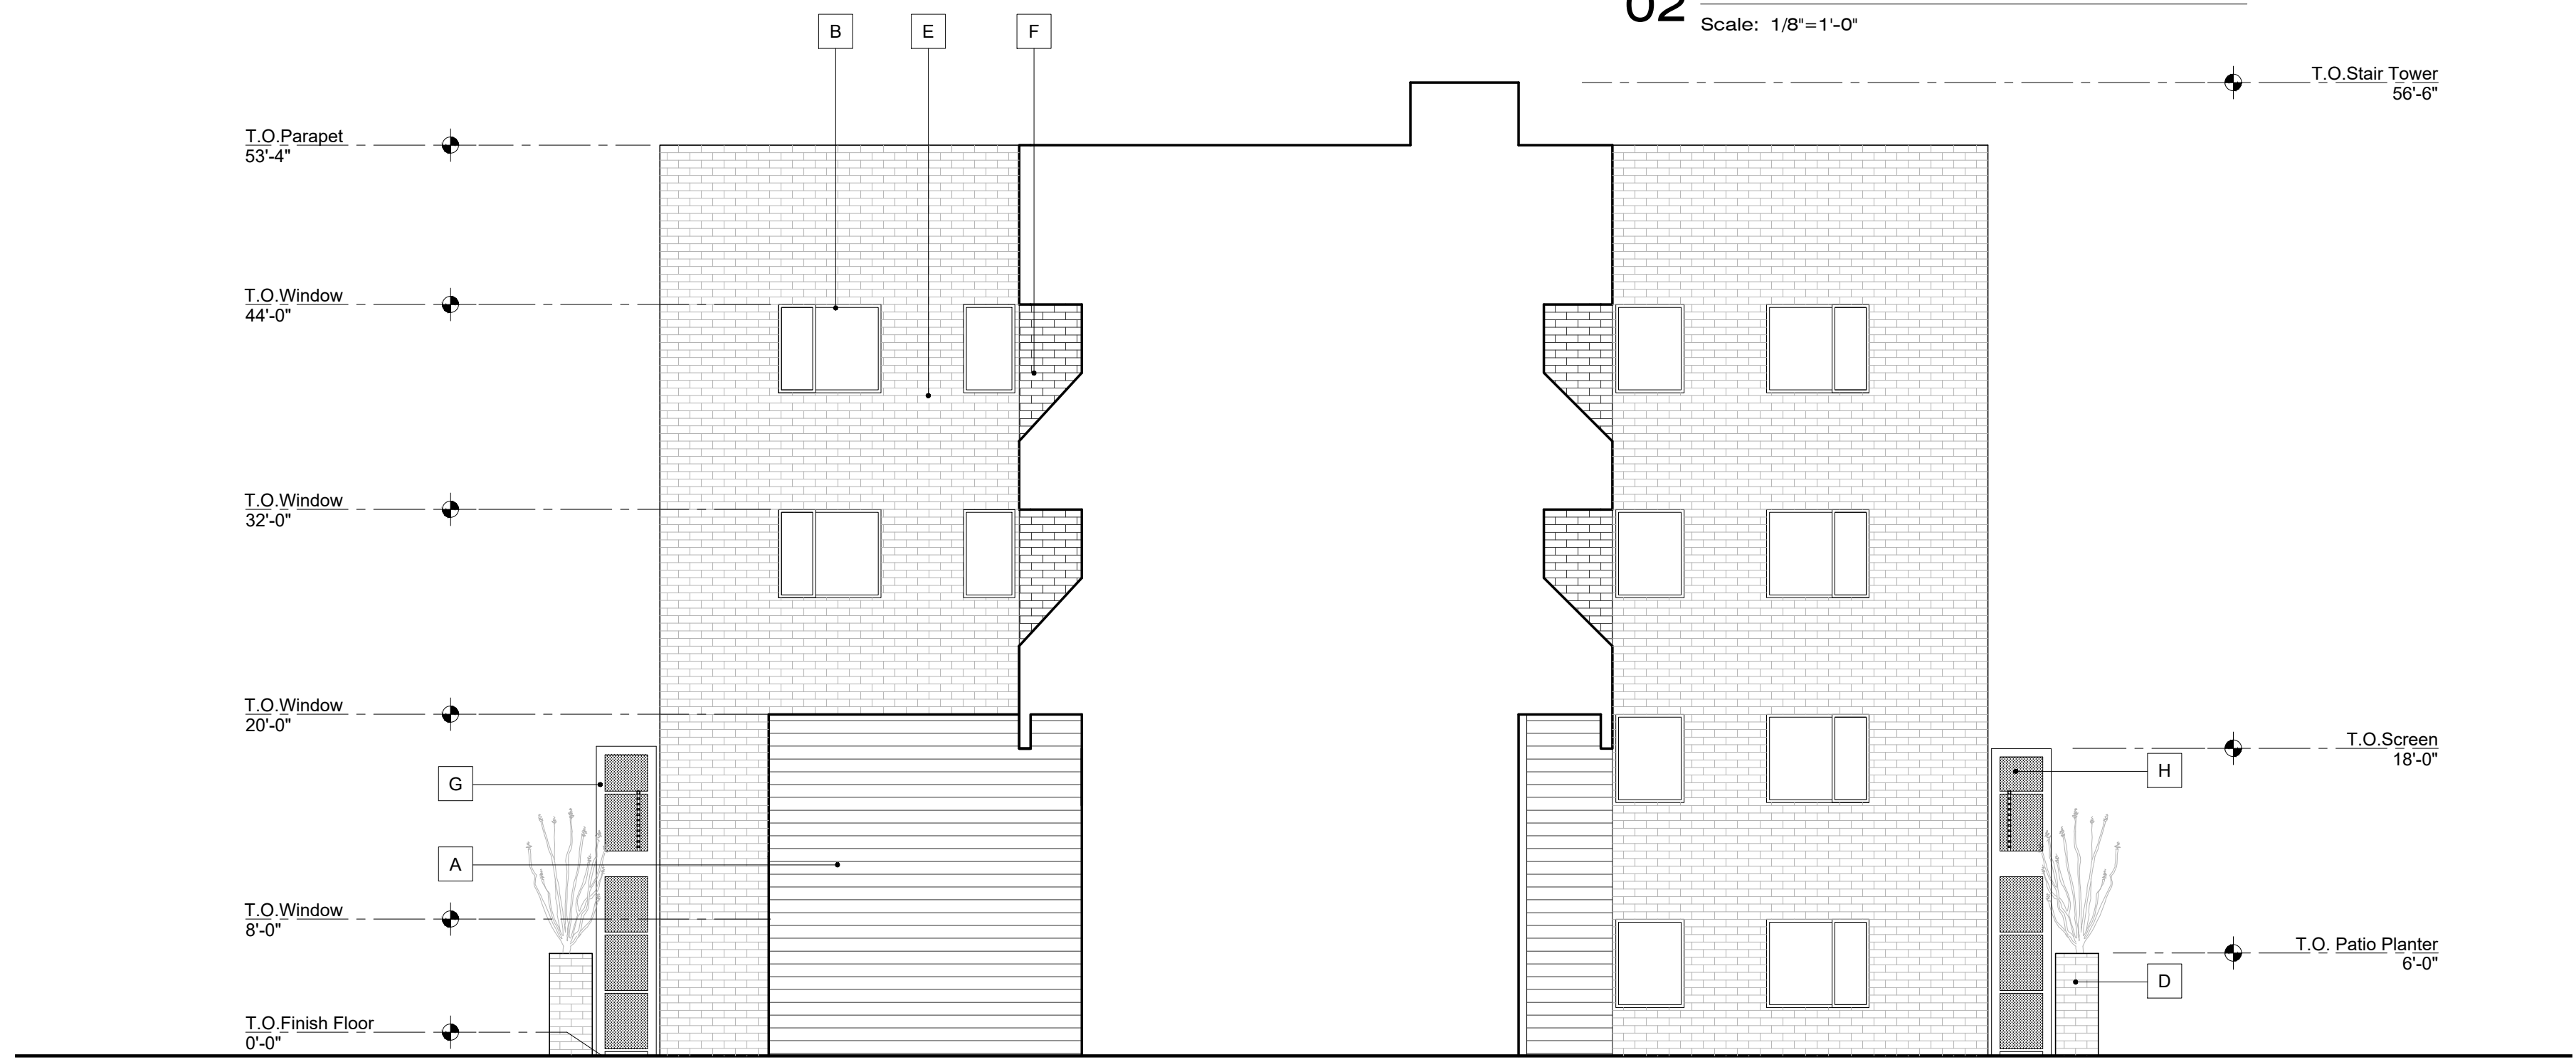

04 West Section/Elevation
Scale: 1/8"=1'-0"

Legend:

A Metal Siding Black North = 593 SF 4% South = 186 SF 1% East = NA West = NA Total = 779 SF 2%	B Dark Bronze Door & Window System North = 3140 SF 20% South = 3284 SF 21% East = 465 SF 11% West = 465 SF 11% Total = 7354 sf 19%	C Metal Handrails DE6367 Covered in Platinum LRV 46%	D Masonry Wall Painted SW 7068 Grizzle Gray LRV 13% North = 4822 SF 31% South = 5198 SF 34% East = 1133 SF 27% West = 1133 SF 27% Total = 12327 SF 51%	E Masonry Wall Painted SW 7634 Pediment LRV 61% North = 4095 SF 27% South = 4084 SF 26% East = 2428 SF 57% West = 2428 SF 57% Total = 13035 SF 33%	F Masonry Wall Painted DE5181 Georgia Clay LRV 17% North = 2136 SF 14% South = 2080 SF 14% East = 98 SF 2% West = 99 SF 2% Total = 4414 SF 11%	G Metal Structure Painted SW 6991 Black Magic LRV 6% North = 621 SF 4% South = 617 SF 4% East = 61 SF 1% West = 61 SF 1% Total = 1360 SF 3%	H Perforated Metal Panel Painted SW 6991 Black Magic LRV 6% North = NA East = 88 SF 2% West = 88 SF 2% Total = 176 SF 1%

560 West Brown

Mesa, Arizona

project #

21005

scale

1/8" = 1'-0"

date

11.03.21

title

Building 1
Elevations

sheet no.

A-B1-3.2

Phoenix Devco, LLC

Mr. Bryan Schlueter
Mr. Russell Black

4222 N 43rd Street
Phoenix, AZ 85018
P. 480.620.9669
E. bryan@webuildres.com

InKinetic, LLC

Ms. Martha Baker

4024 N 45th Street
Phoenix, Arizona 85018
P. 646.338.8110
E. martha@InKinetic.com
E. marthab@mod-ap.com




MoD a+p


Mr. Moazam Khan

4700 N. 12th Street
Suite 203
Phoenix, Arizona 85014
P. 602.561.4658
E. moazamk@mod-ap.com
www.mod-ap.com


MoD a+p

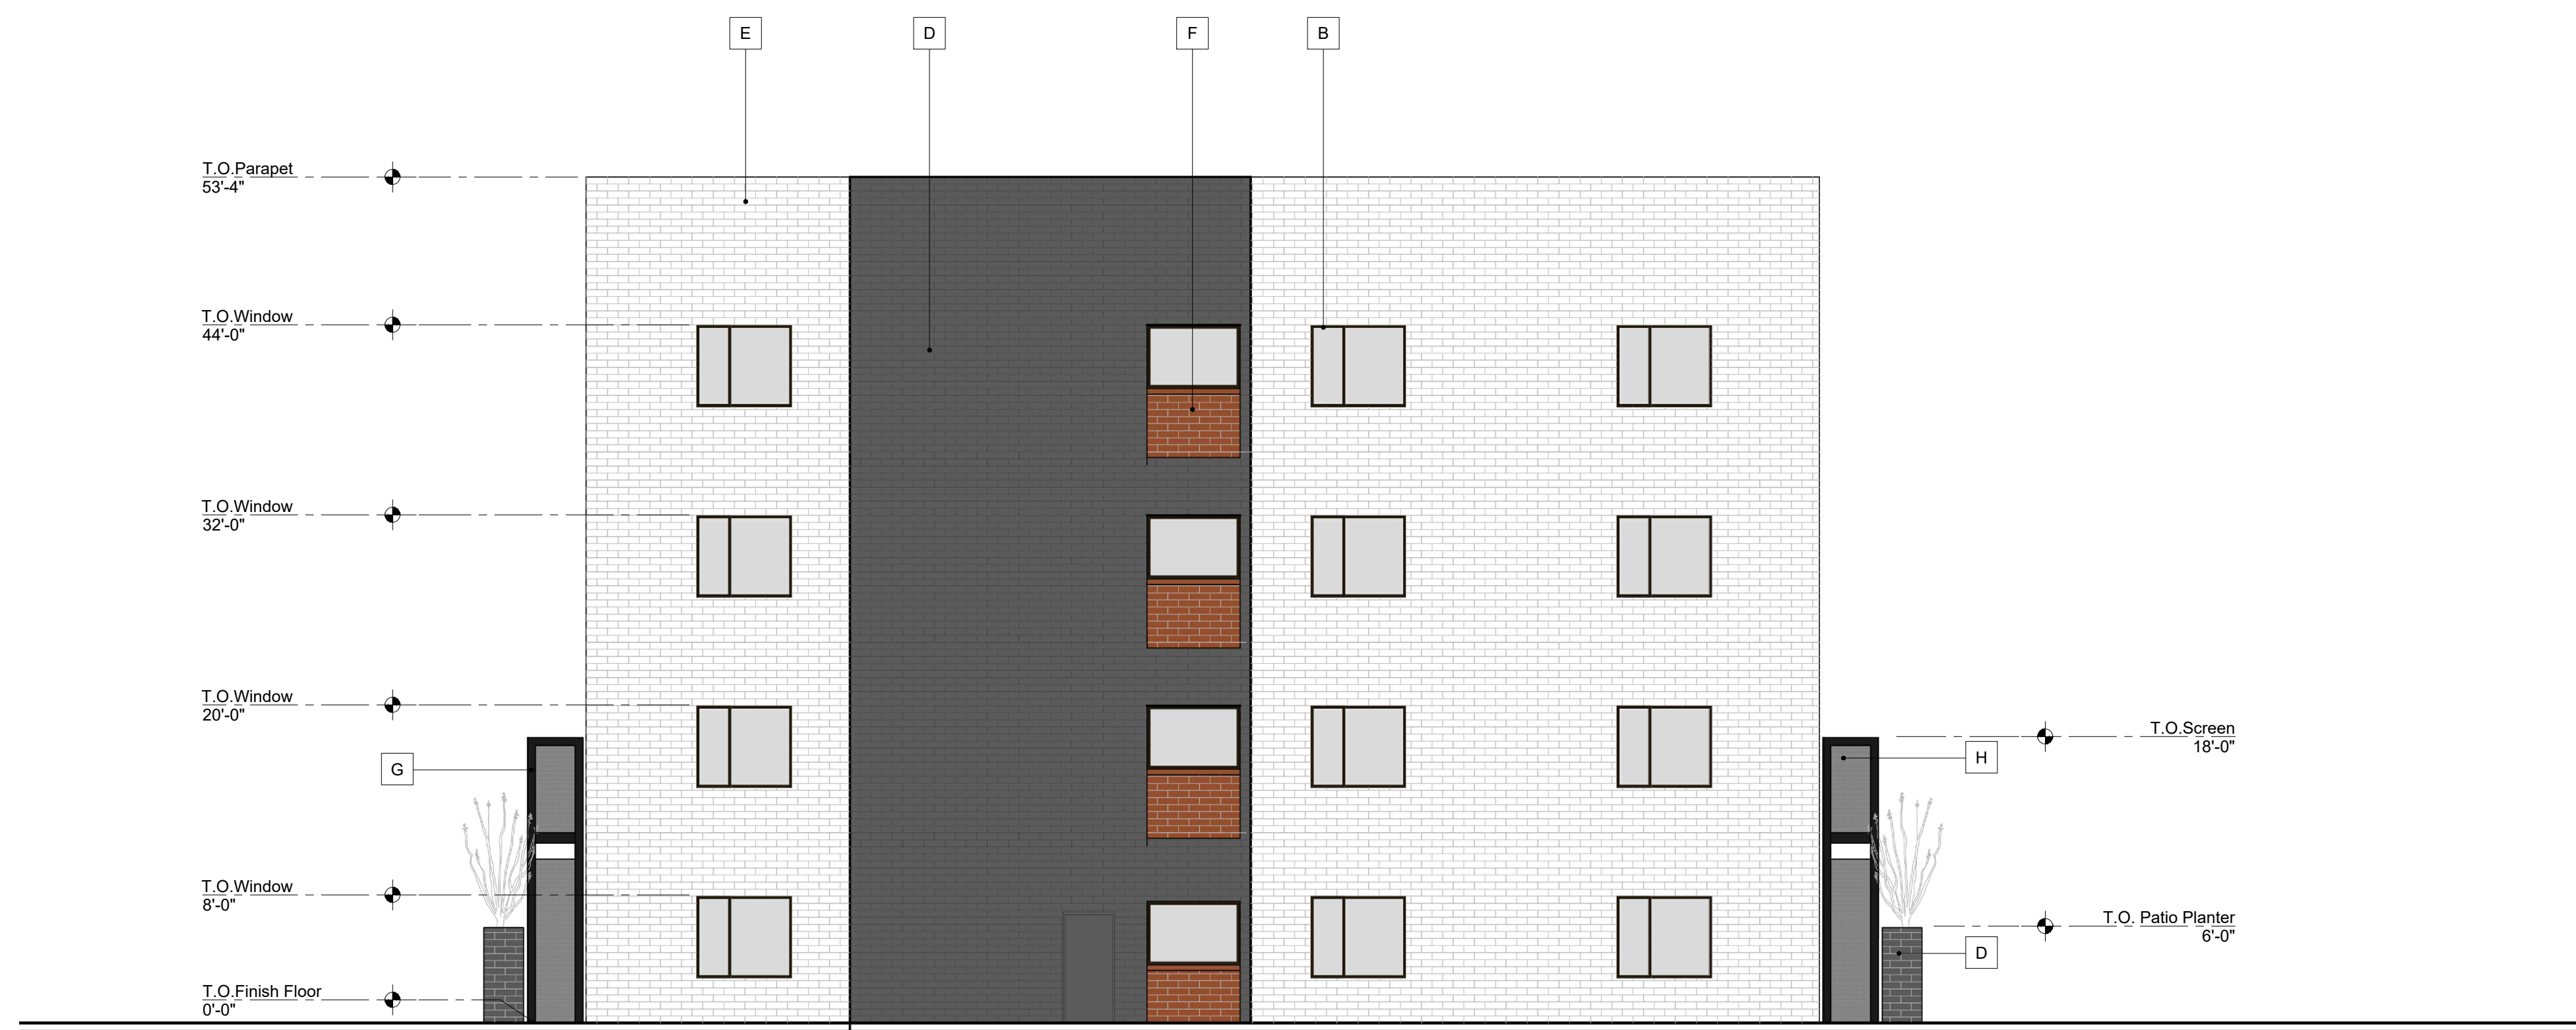

01 East Elevation
Scale: 1/8"=1'-0"

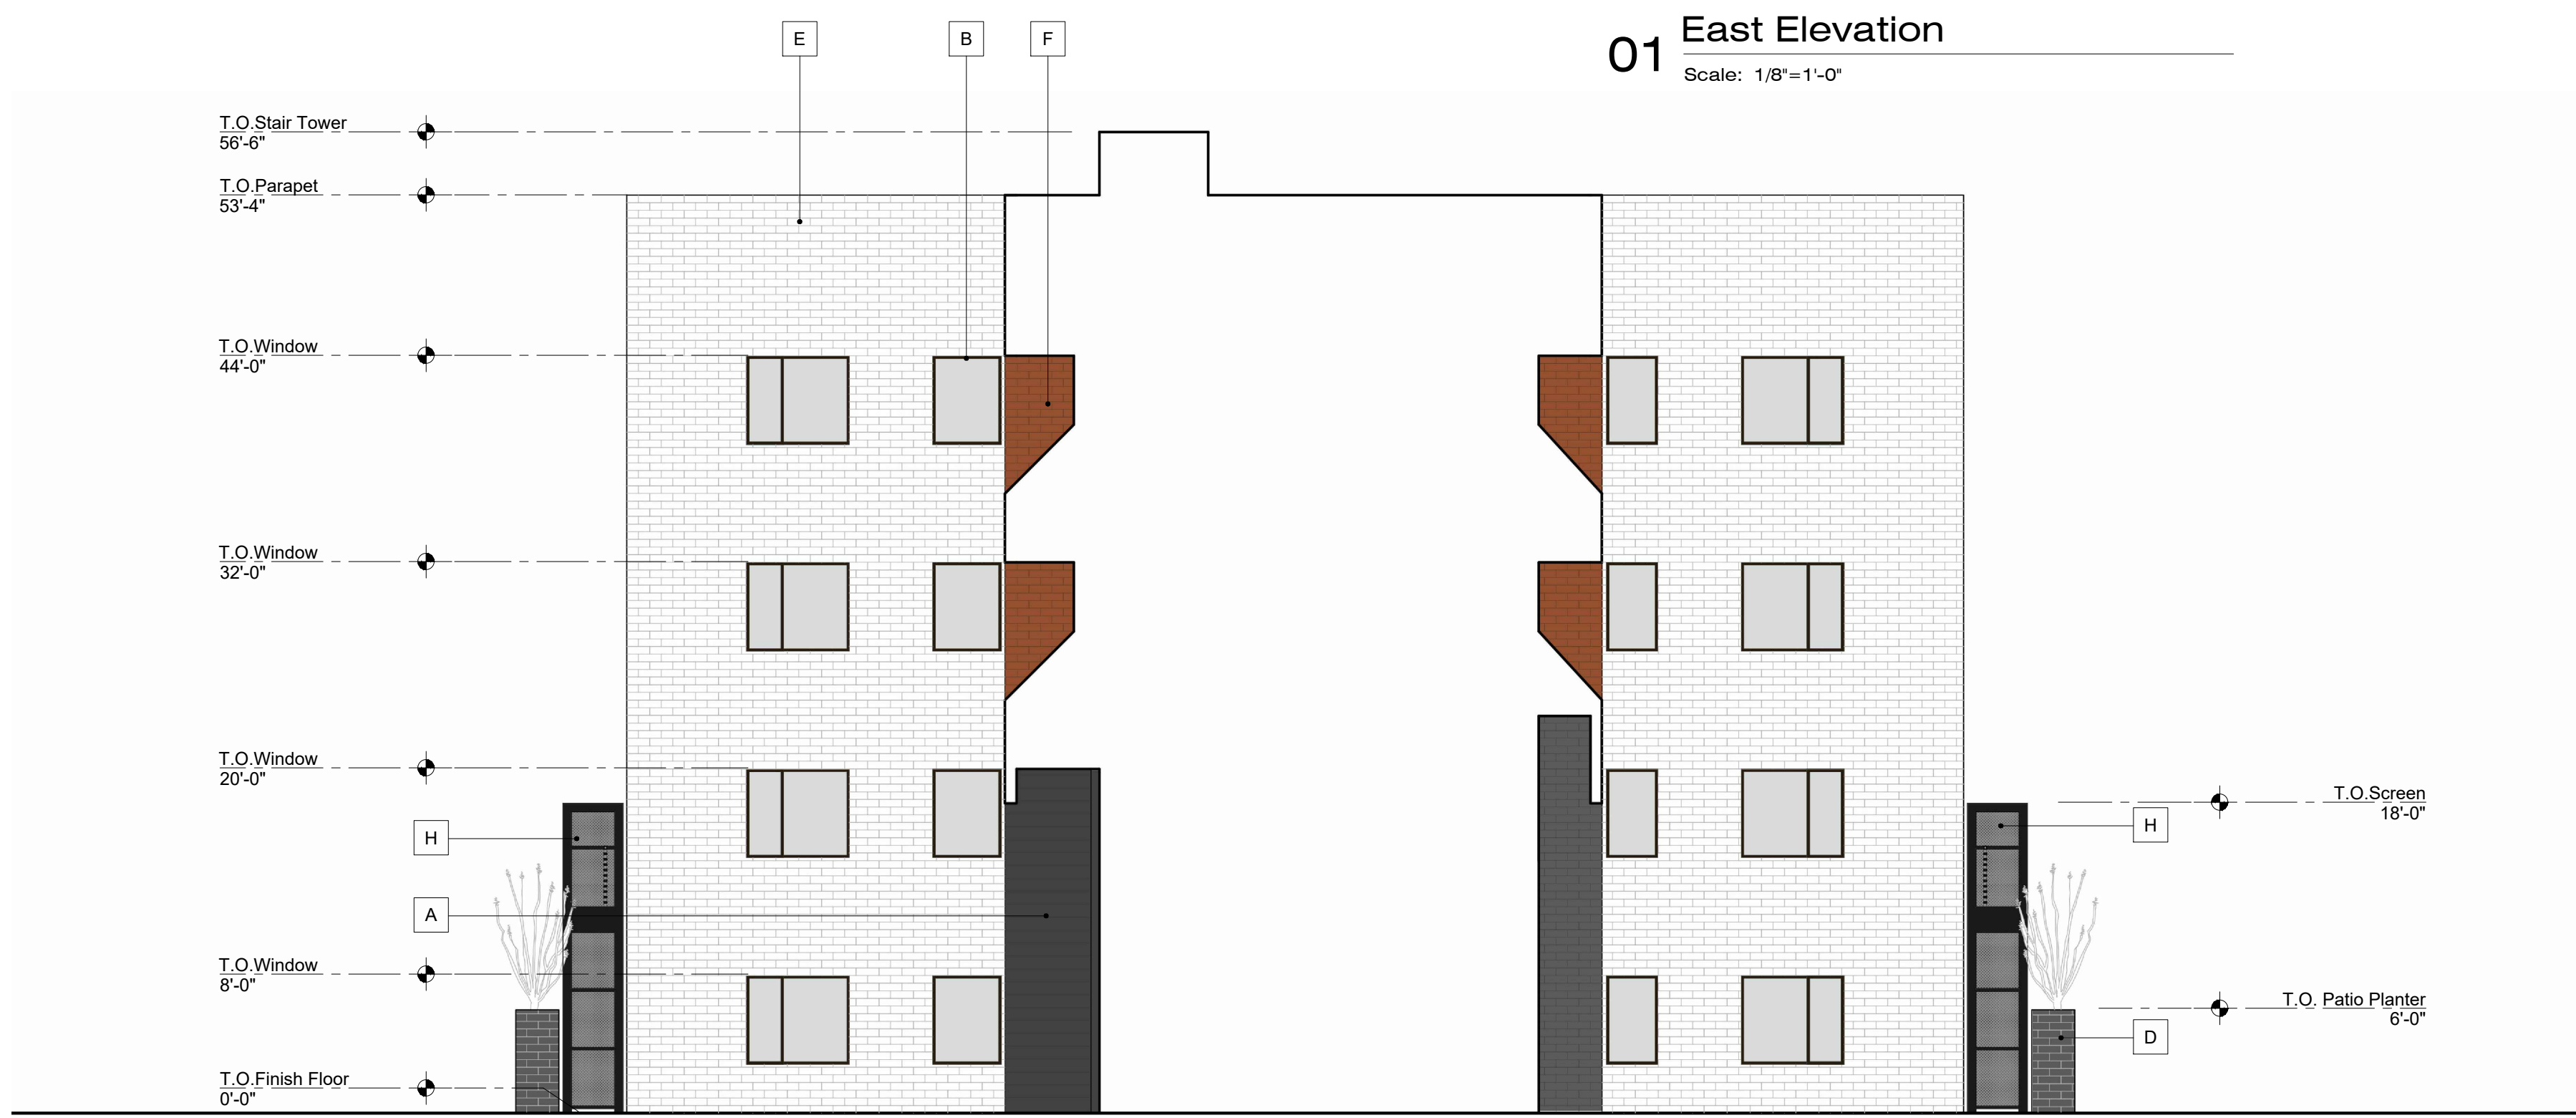

02 West Elevation
Scale: 1/8"=1'-0"

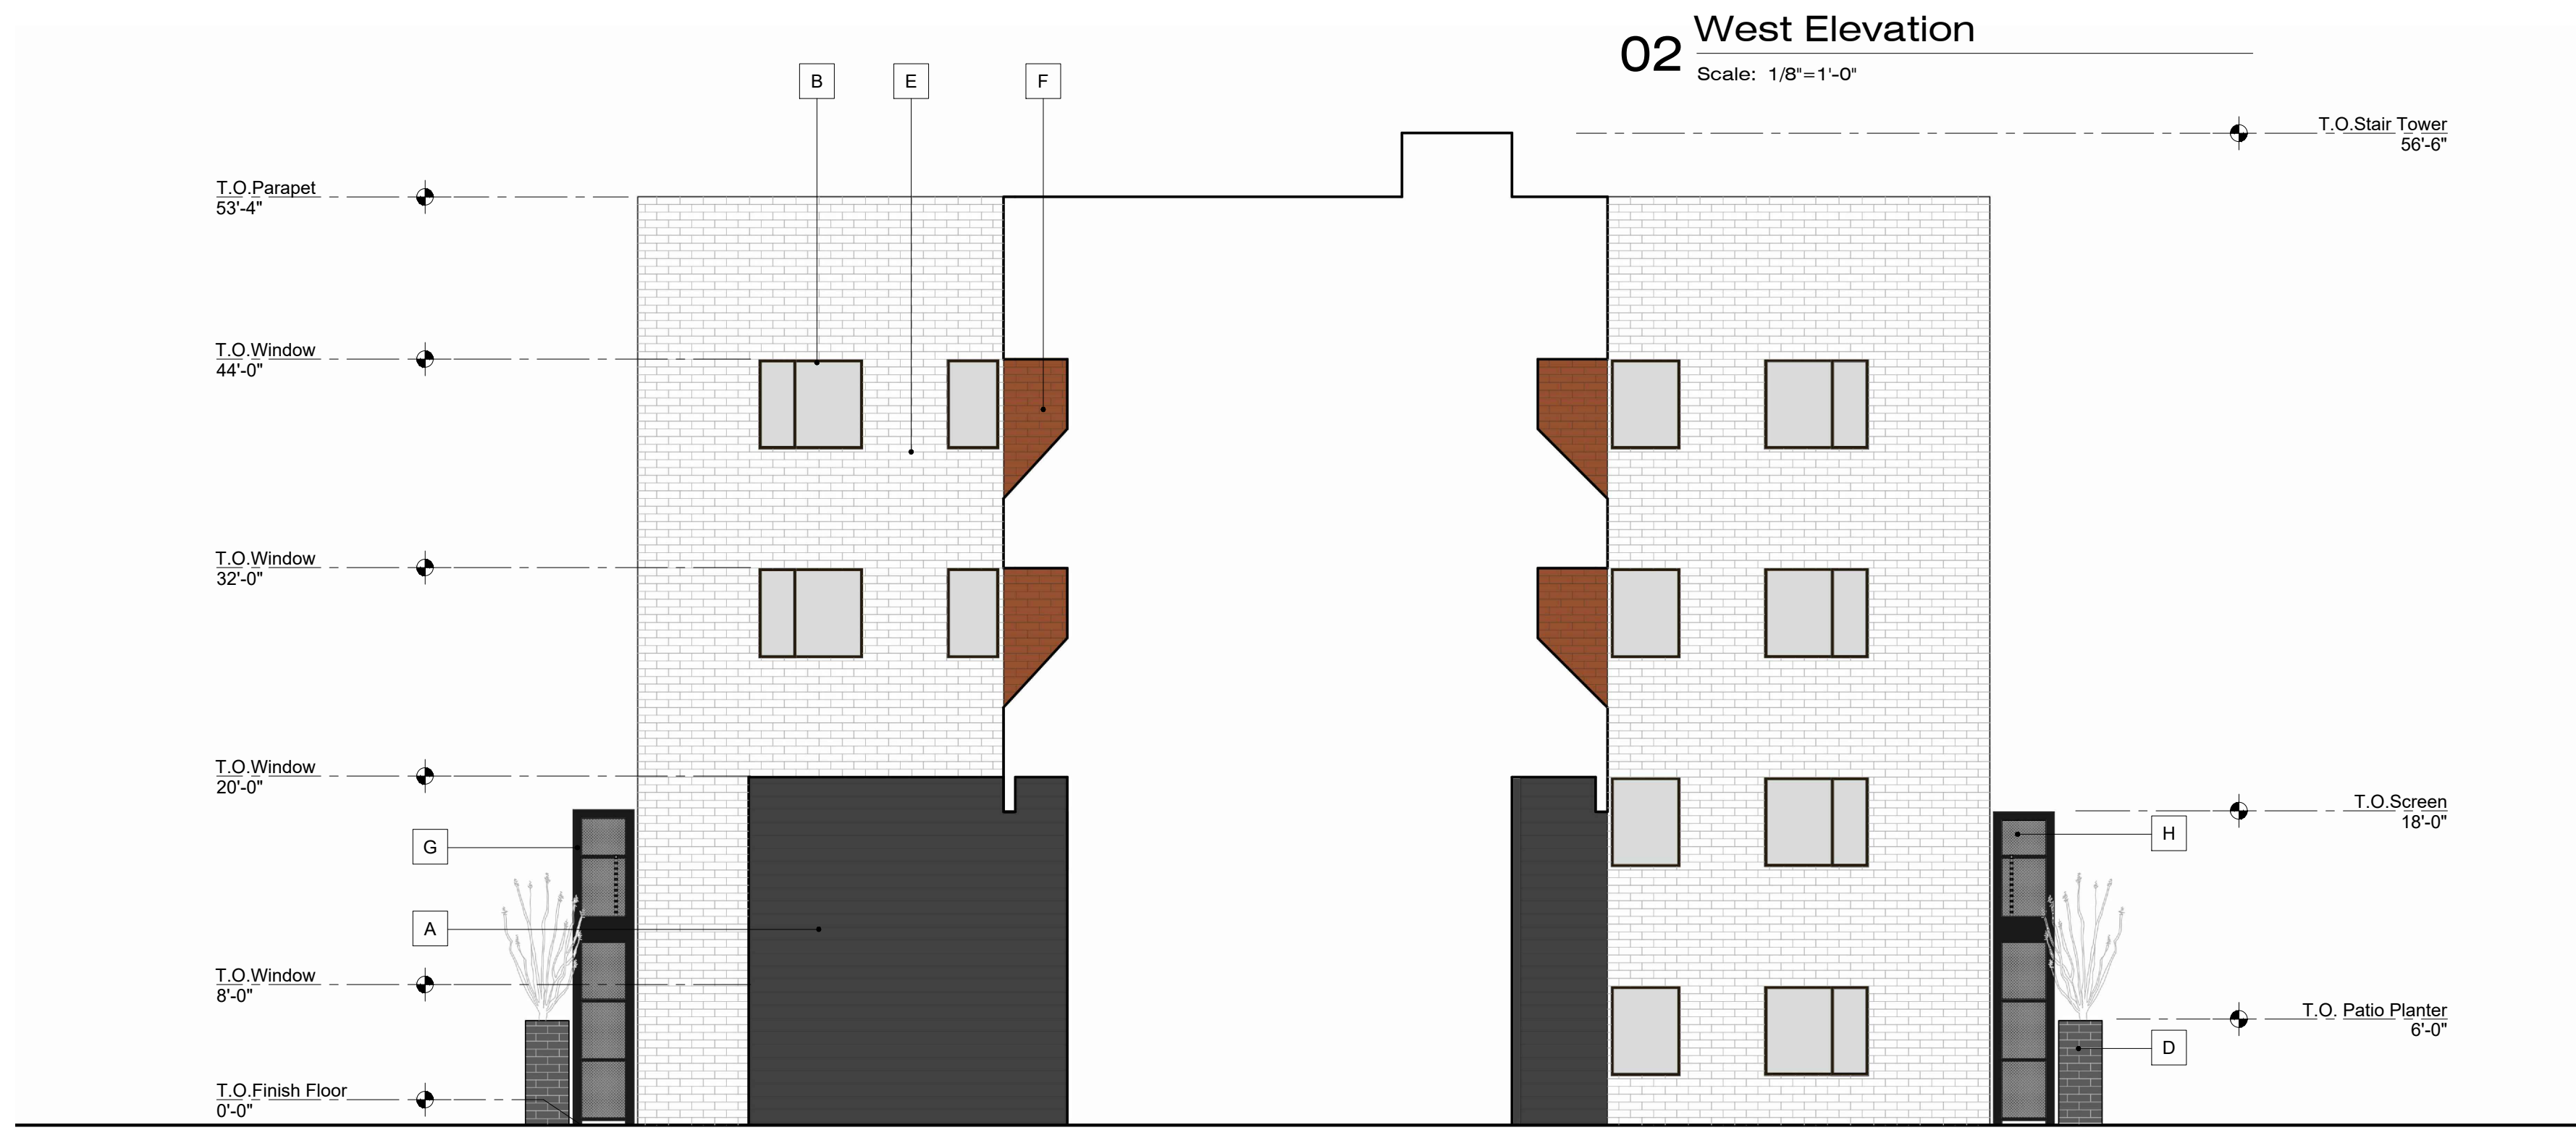

03 East Section/Elevation
Scale: 1/8"=1'-0"

04 West Section/Elevation
Scale: 1/8"=1'-0"

Legend:

A Metal Siding Black North = 593 SF 4% South = 186 SF 1% East = NA West = NA Total = 779 SF 2%	B Dark Bronze Door & Window System North = 3140 SF 20% South = 3284 SF 21% East = 465 SF 11% West = 465 SF 11% Total = 7354 sf 19%	C Metal Handrails Painted DE6367 Covered in Platinum LRV 46%	D Masonry Wall Painted SW 7068 Grizzle Gray LRV 13% North = 4822 SF 31% South = 5198 SF 34% East = 1133 SF 27% West = 1133 SF 27% Total = 12327 SF 51%	E Masonry Wall Painted SW 7634 Pediment LRV 61% North = 4095 SF 27% South = 4084 SF 26% East = 2428 SF 57% West = 2428 SF 57% Total = 13035 SF 33%	F Masonry Wall Painted DE5181 Georgia Clay LRV 17% North = 2136 SF 14% South = 2080 SF 14% East = 98 SF 2% West = 98 SF 2% Total = 4414 SF 11%	G Metal Structure Painted SW 6991 Black Magic LRV 6% North = 621 SF 4% South = 617 SF 4% East = 98 SF 1% West = 61 SF 1% Total = 1360 SF 3%	H Perforated Metal Panel Painted SW 6991 Black Magic LRV 6% North = NA South = NA East = 88 SF 2% West = 88 SF 2% Total = 176 SF 1%

560 West Brown

Mesa, Arizona

project #

21005

scale

1/8" = 1'-0"

date

11.03.21

title

Building 1
Elevations

sheet no.

A-B1-3.2

Phoenix Devco, LLC


Mr. Bryan Schlueter
Mr. Russell Black

4222 N 43rd Street
Phoenix, AZ 85018
P. 480.620.9669
E. bryan@webuildres.com

InKinetic, LLC

Ms. Martha Baker

4024 N 45th Street
Phoenix, Arizona 85018
P. 646.338.8110
E. martha@InKinetic.com
E. marthab@mod-ap.com

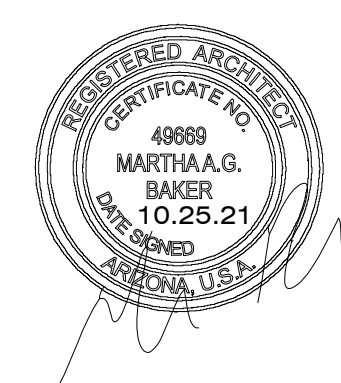

MoD a+p

Mr. Moazam Khan

4700 N. 12th Street
Suite 203
Phoenix, Arizona 85014
P. 602.561.4658
E. moazamk@mod-ap.com
www.mod-ap.com

MoD a+p