


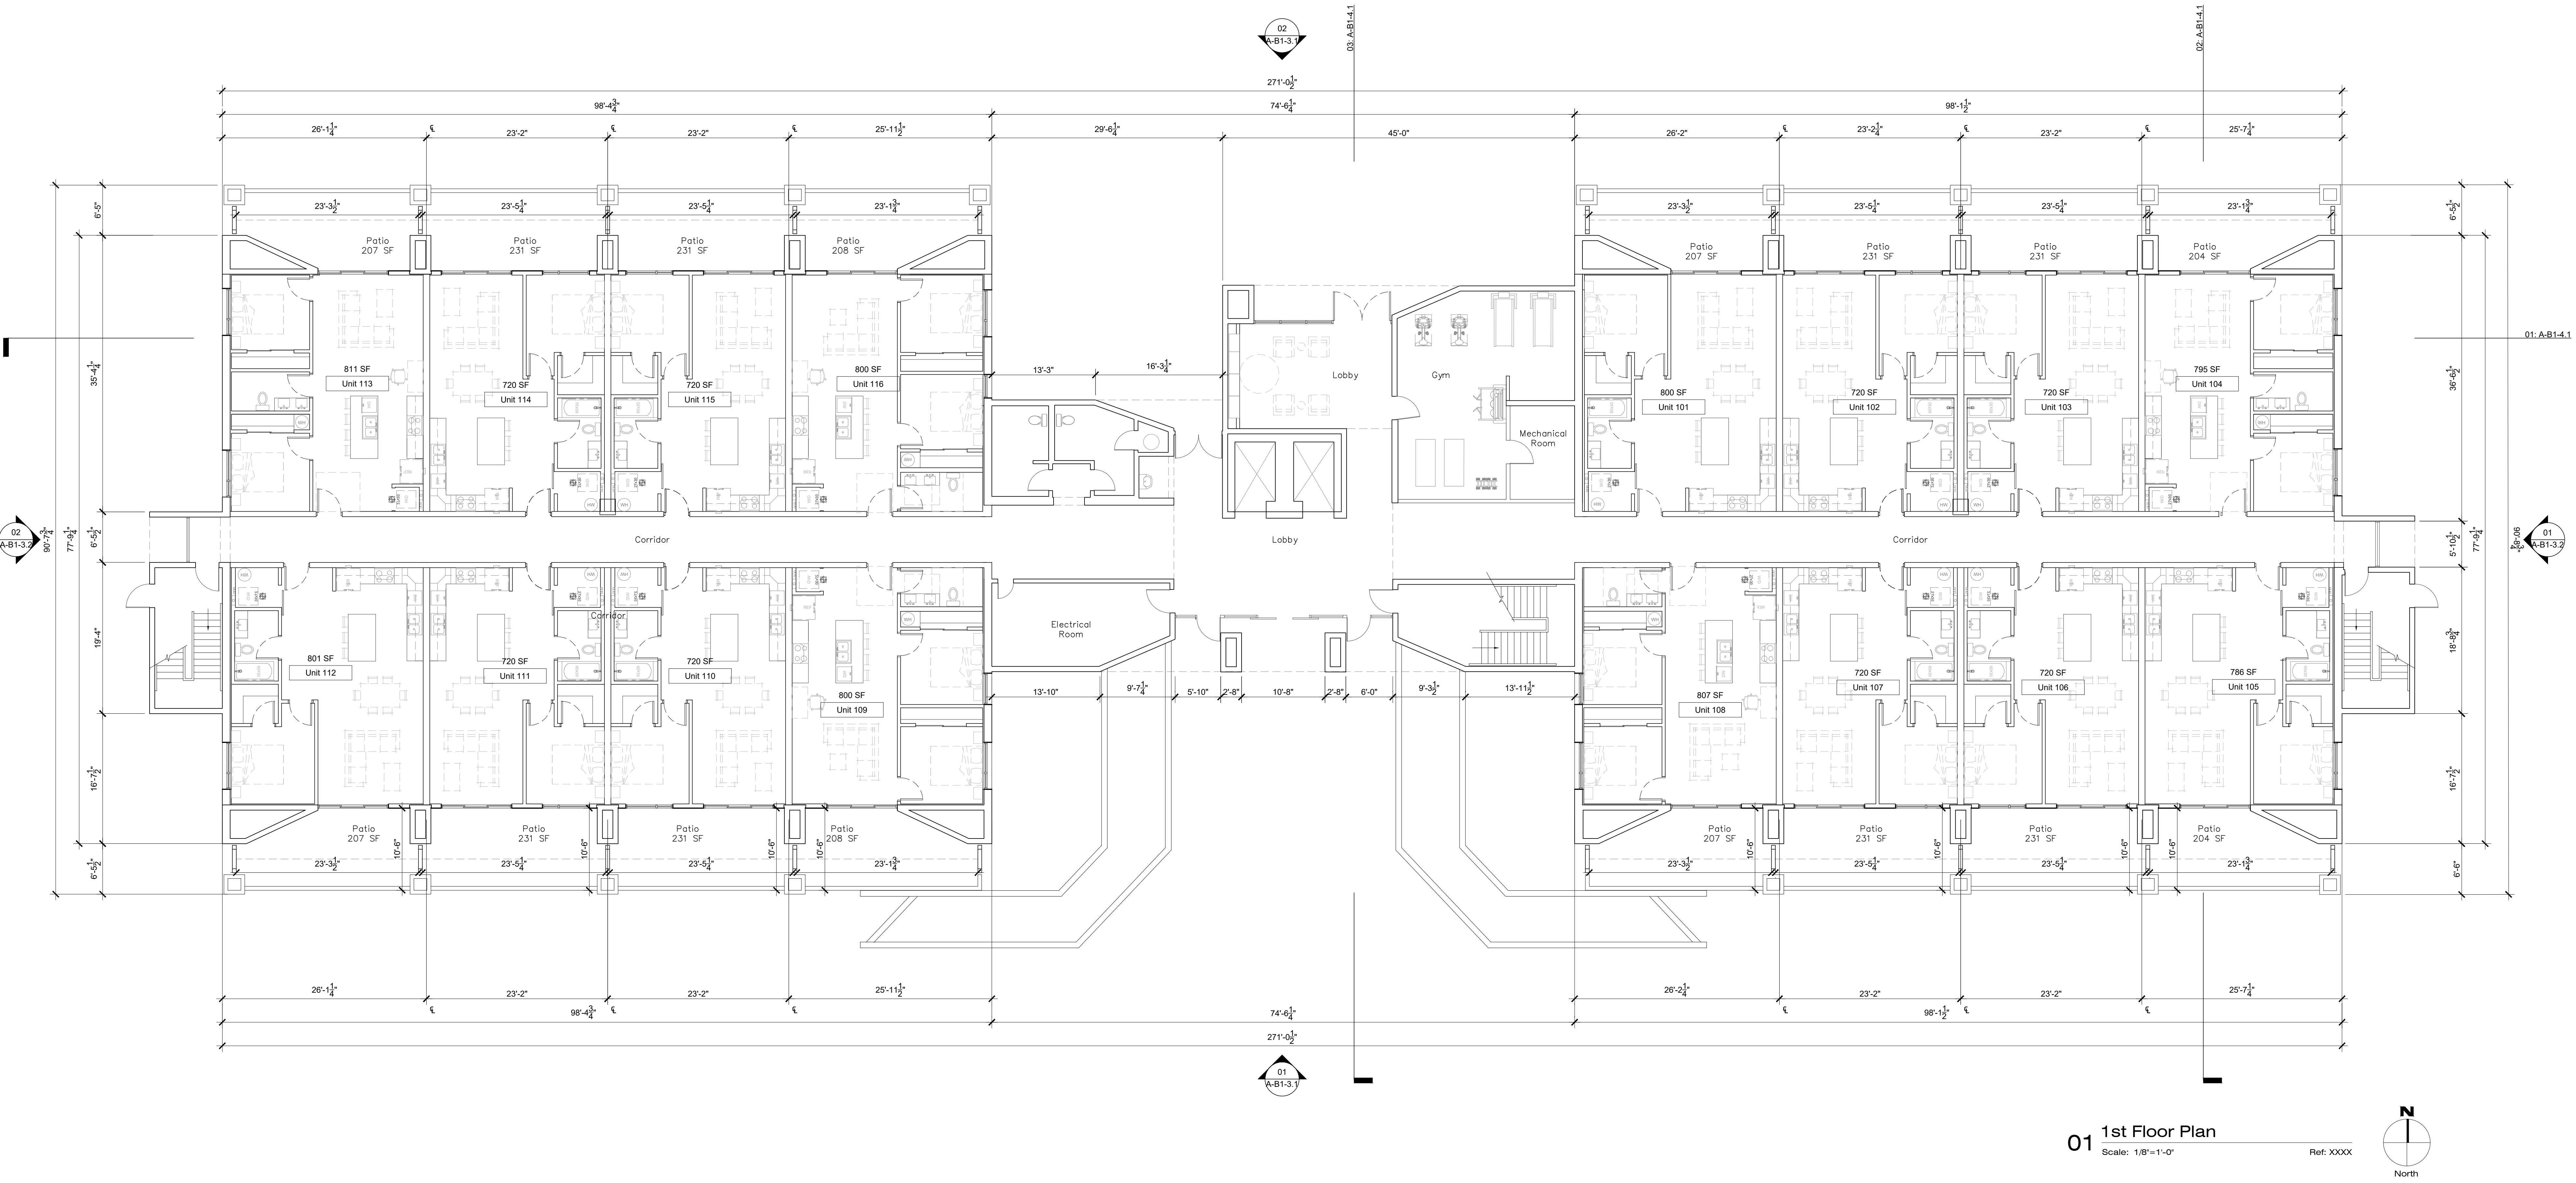

**01 1st Floor Plan**  
Scale: 1/8"=1'-0"  
Ref: XXXX

**N**  
North

560 West Brown

Mesa, Arizona

project #

21005

scale

1/8" = 1'-0"

date

11.03.21

title

Building 1  
1st Floor Plan

sheet no.

A-B1-2.1

Phoenix Devco, LLC

Mr. Bryan Schlueter  
Mr. Russell Black  
4222 N 43rd Street  
Phoenix, AZ 85018  
P. 480.620.9669  
E. bryan@webuildres.com

InKinetic, LLC

Ms. Martha Baker

4024 N 45th Street  
Phoenix, Arizona 85018  
P. 646.338.8110  
E. martha@InKinetic.com  
E. marthab@mod-ap.com




MoD a+p

Mr. Moazam Khan

4700 N. 12th Street  
Suite 203  
Phoenix, Arizona 85014  
P. 602.561.4658  
E. moazamk@mod-ap.com  
www.mod-ap.com

**MoD a+p**

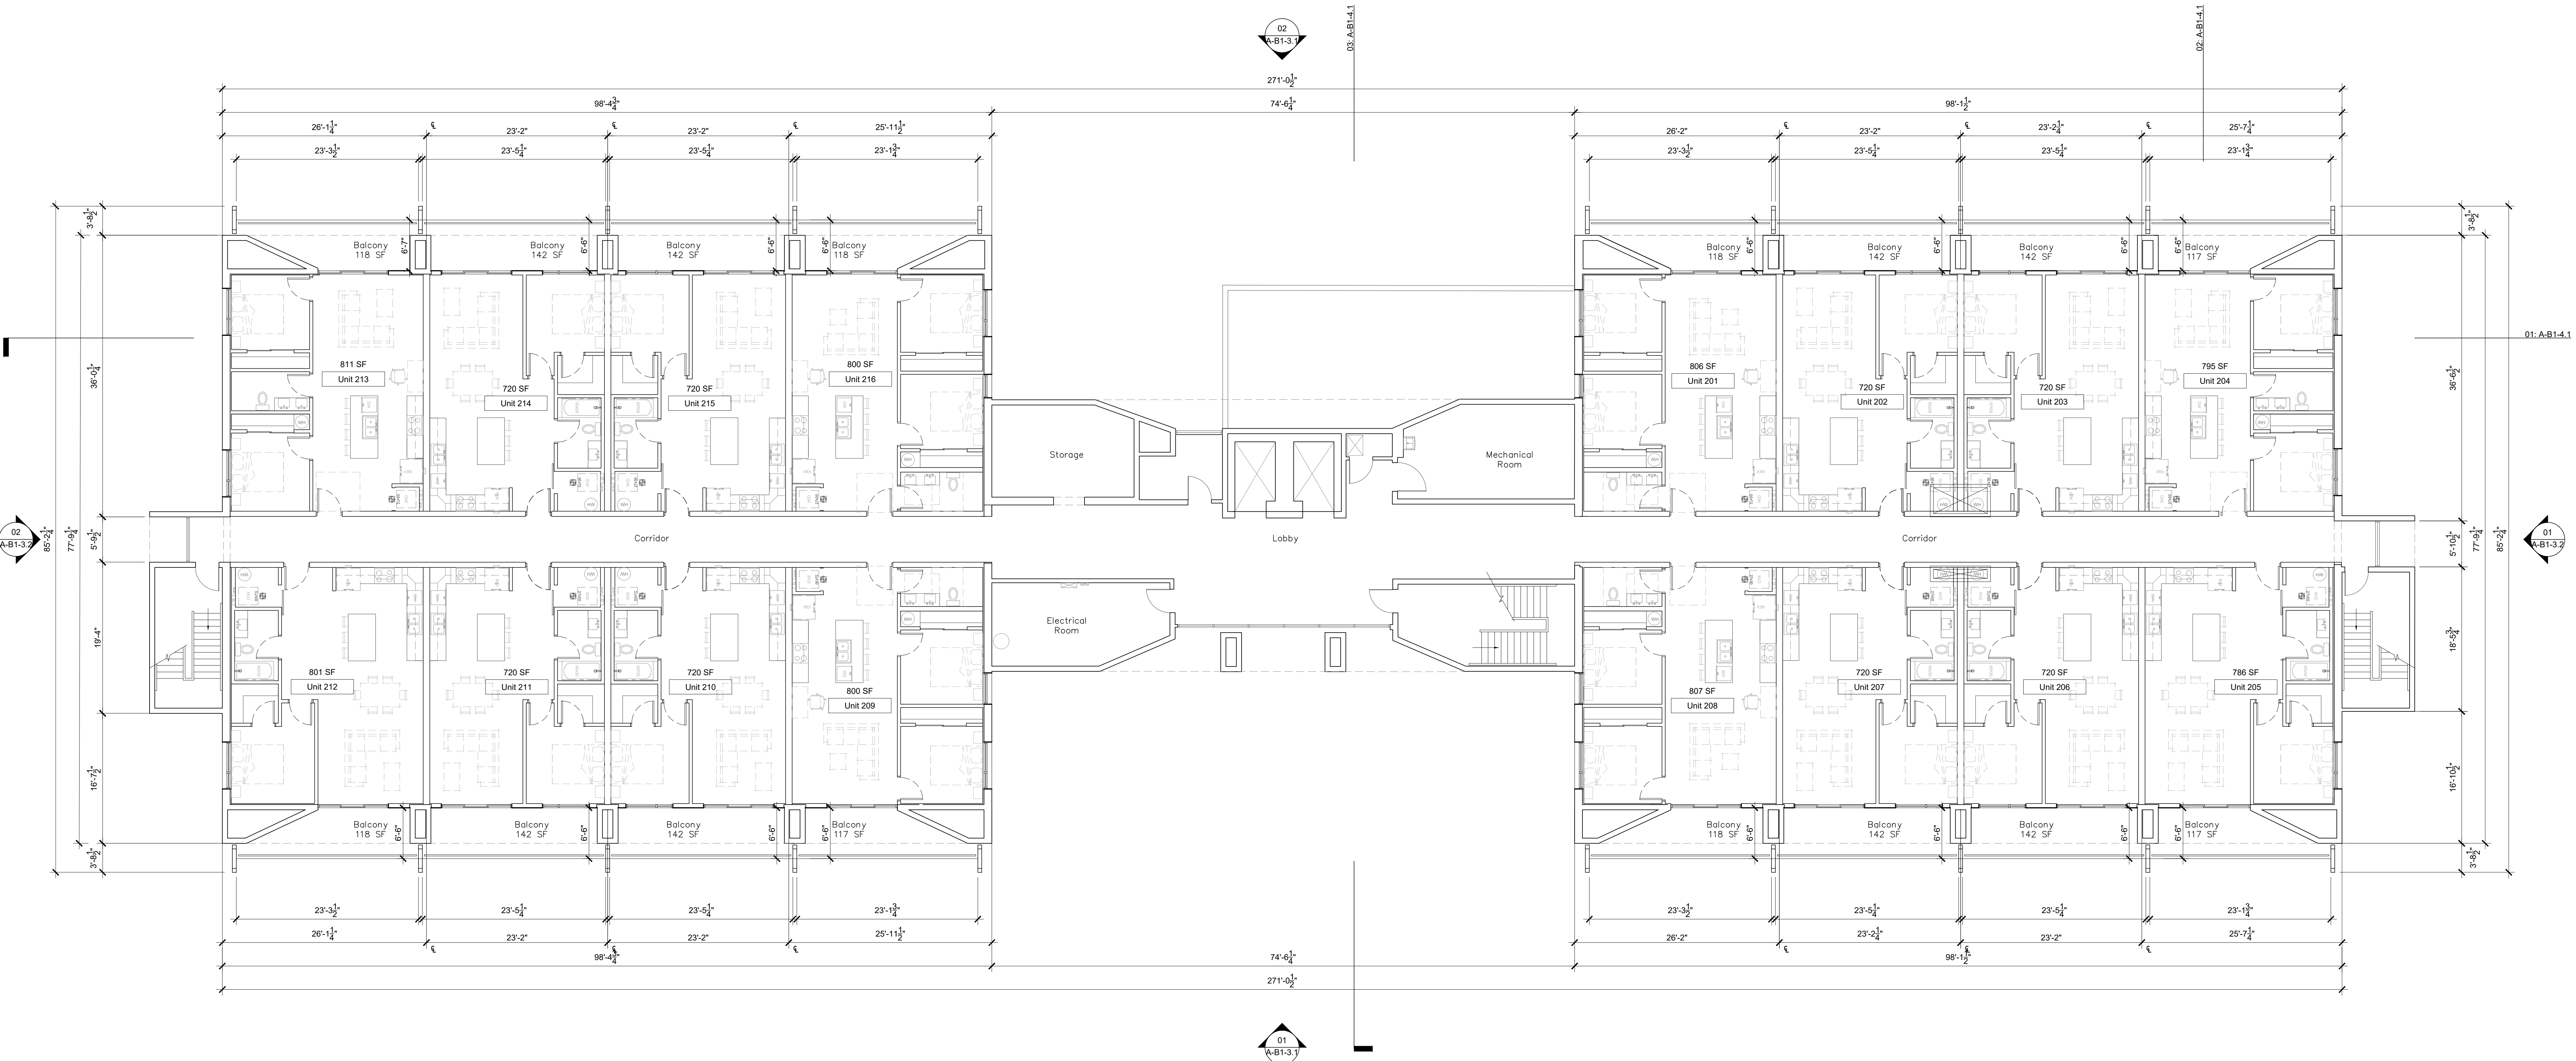

01 2nd Floor Plan  
Scale: 1/8"=1'-0"  
Ref: XXXX

N  
North

560 West Brown

Mesa, Arizona

project # 21005

scale 1/8" = 1'-0"

date 11.03.21

title Building 1 2nd Floor Plan

sheet no. A-B1-2.2


Phoenix Devco, LLC  
Mr. Bryan Schlueter  
Mr. Russell Black  
4222 N 43rd Street  
Phoenix, AZ 85018  
P. 480.620.9669  
E. bryan@webuildres.com

InKinetic, LLC  
Ms. Martha Baker  
4024 N 45th Street  
Phoenix, Arizona 85018  
P. 646.338.8110  
E. martha@InKinetic.com  
E. marthab@mod-ap.com



MoD a+p  
Mr. Moazam Khan  
4700 N. 12th Street  
Suite 203  
Phoenix, Arizona 85014  
P. 602.561.4658  
E. moazamk@mod-ap.com  
www.mod-ap.com



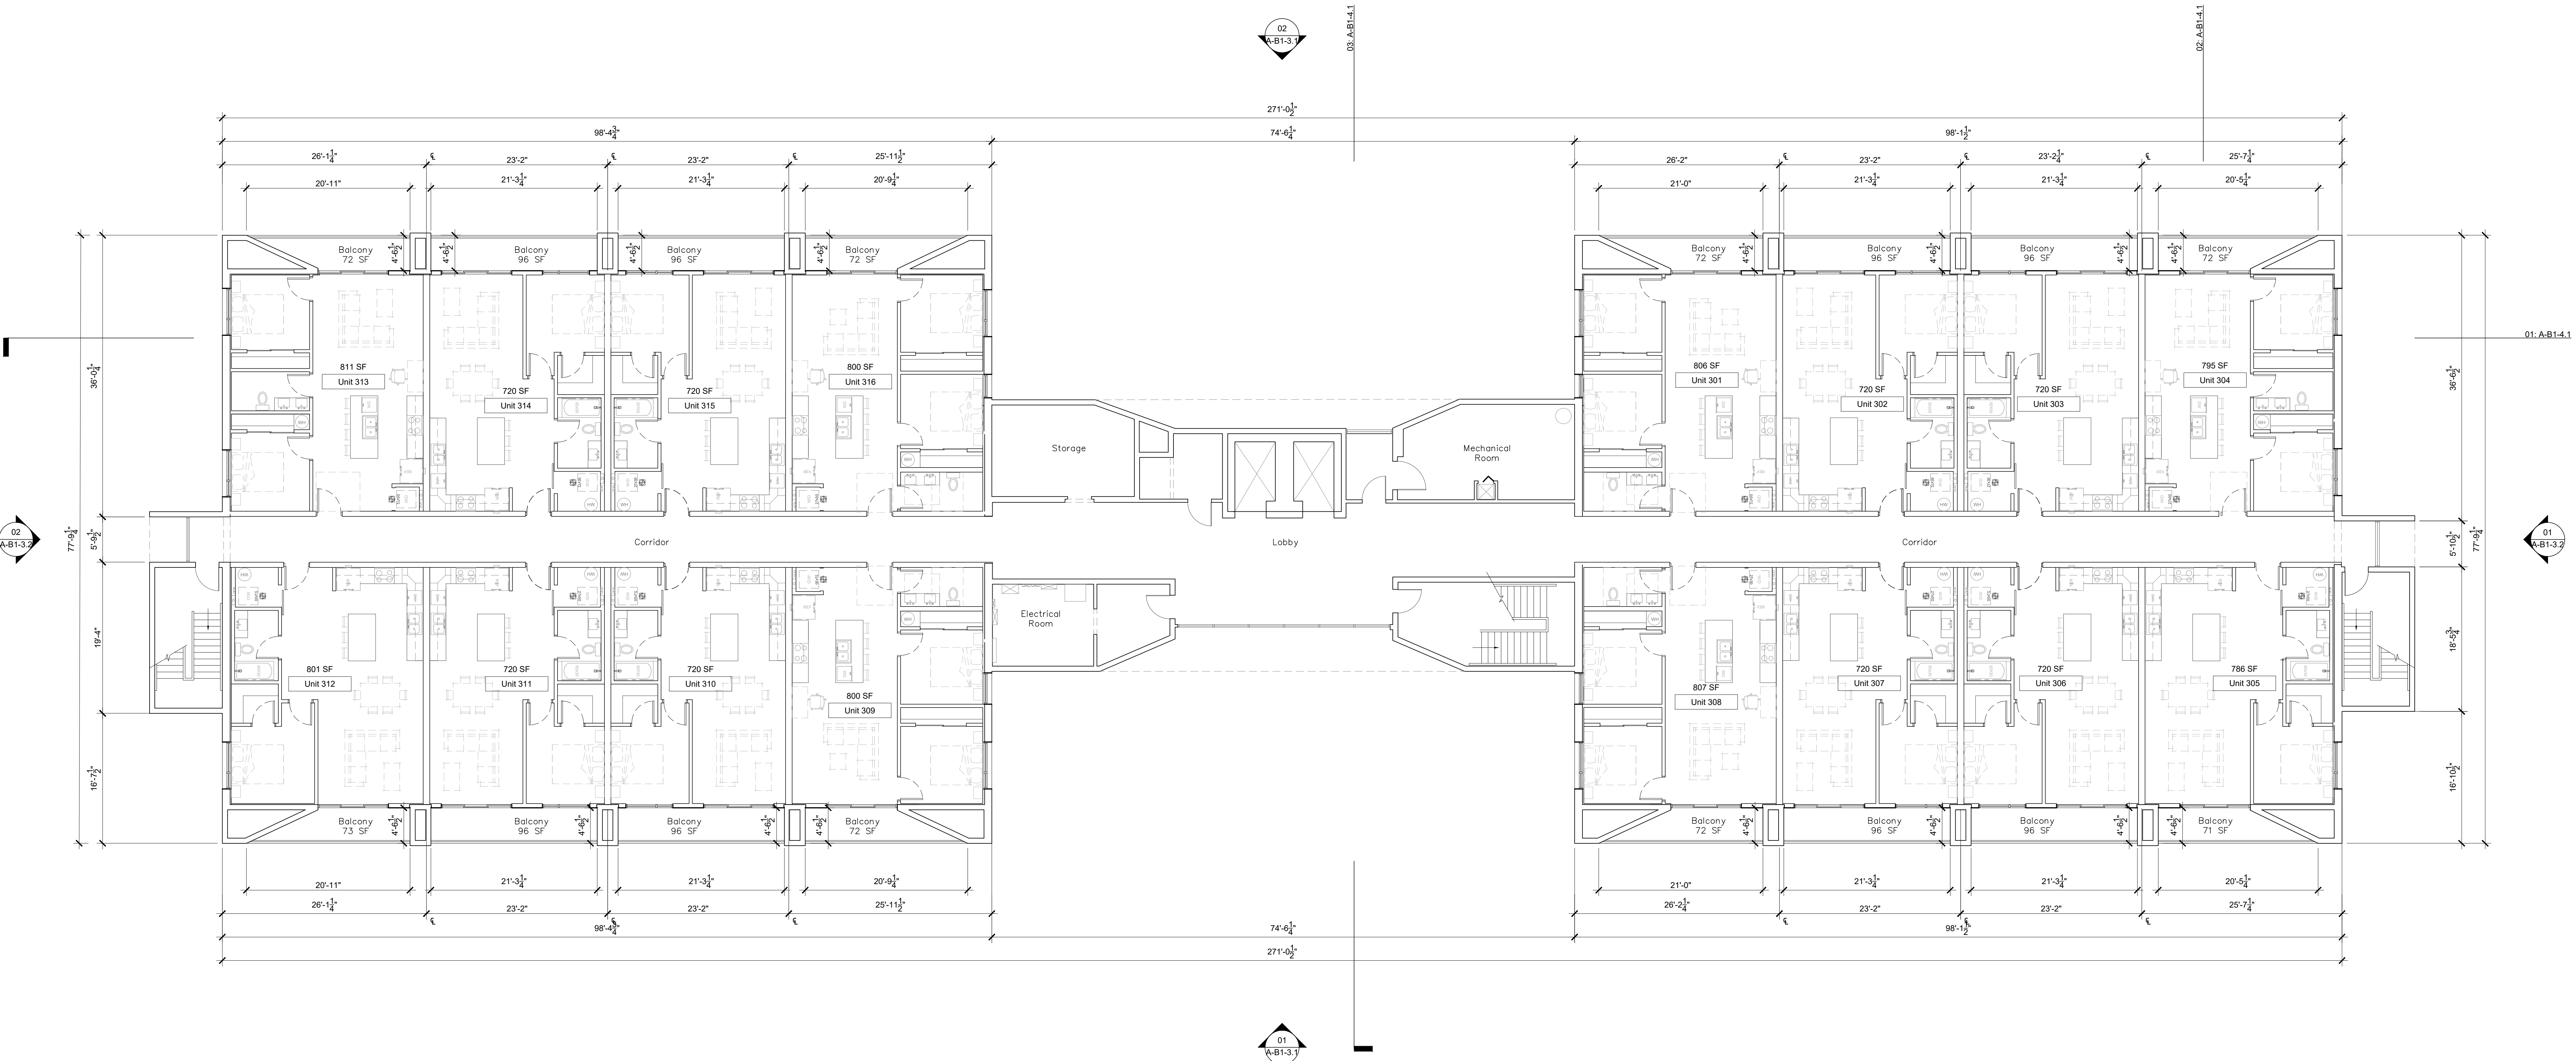

01 3rd Floor Plan  
Scale: 1/8" = 1'-0"  
Ref: XXXX

N  
North

560 West Brown

Mesa, Arizona

project #

21005

scale

1/8" = 1'-0"

date

11.03.21

title

Building 1  
3rd Floor Plan

sheet no.

A-B1-2.3

Phoenix Devco, LLC

Mr. Bryan Schlueter  
Mr. Russell Black

4222 N 43rd Street  
Phoenix, AZ 85018  
P. 480.620.9669  
E. bryan@webuildres.com

InKinetic, LLC

Ms. Martha Baker

4024 N 45th Street  
Phoenix, Arizona 85018  
P. 646.338.8110  
E. martha@InKinetic.com  
E. marthab@mod-ap.com




MoD a+p

Mr. Moazam Khan

4700 N. 12th Street  
Suite 203  
Phoenix, Arizona 85014  
P. 602.561.4658  
E. moazamk@mod-ap.com  
www.mod-ap.com



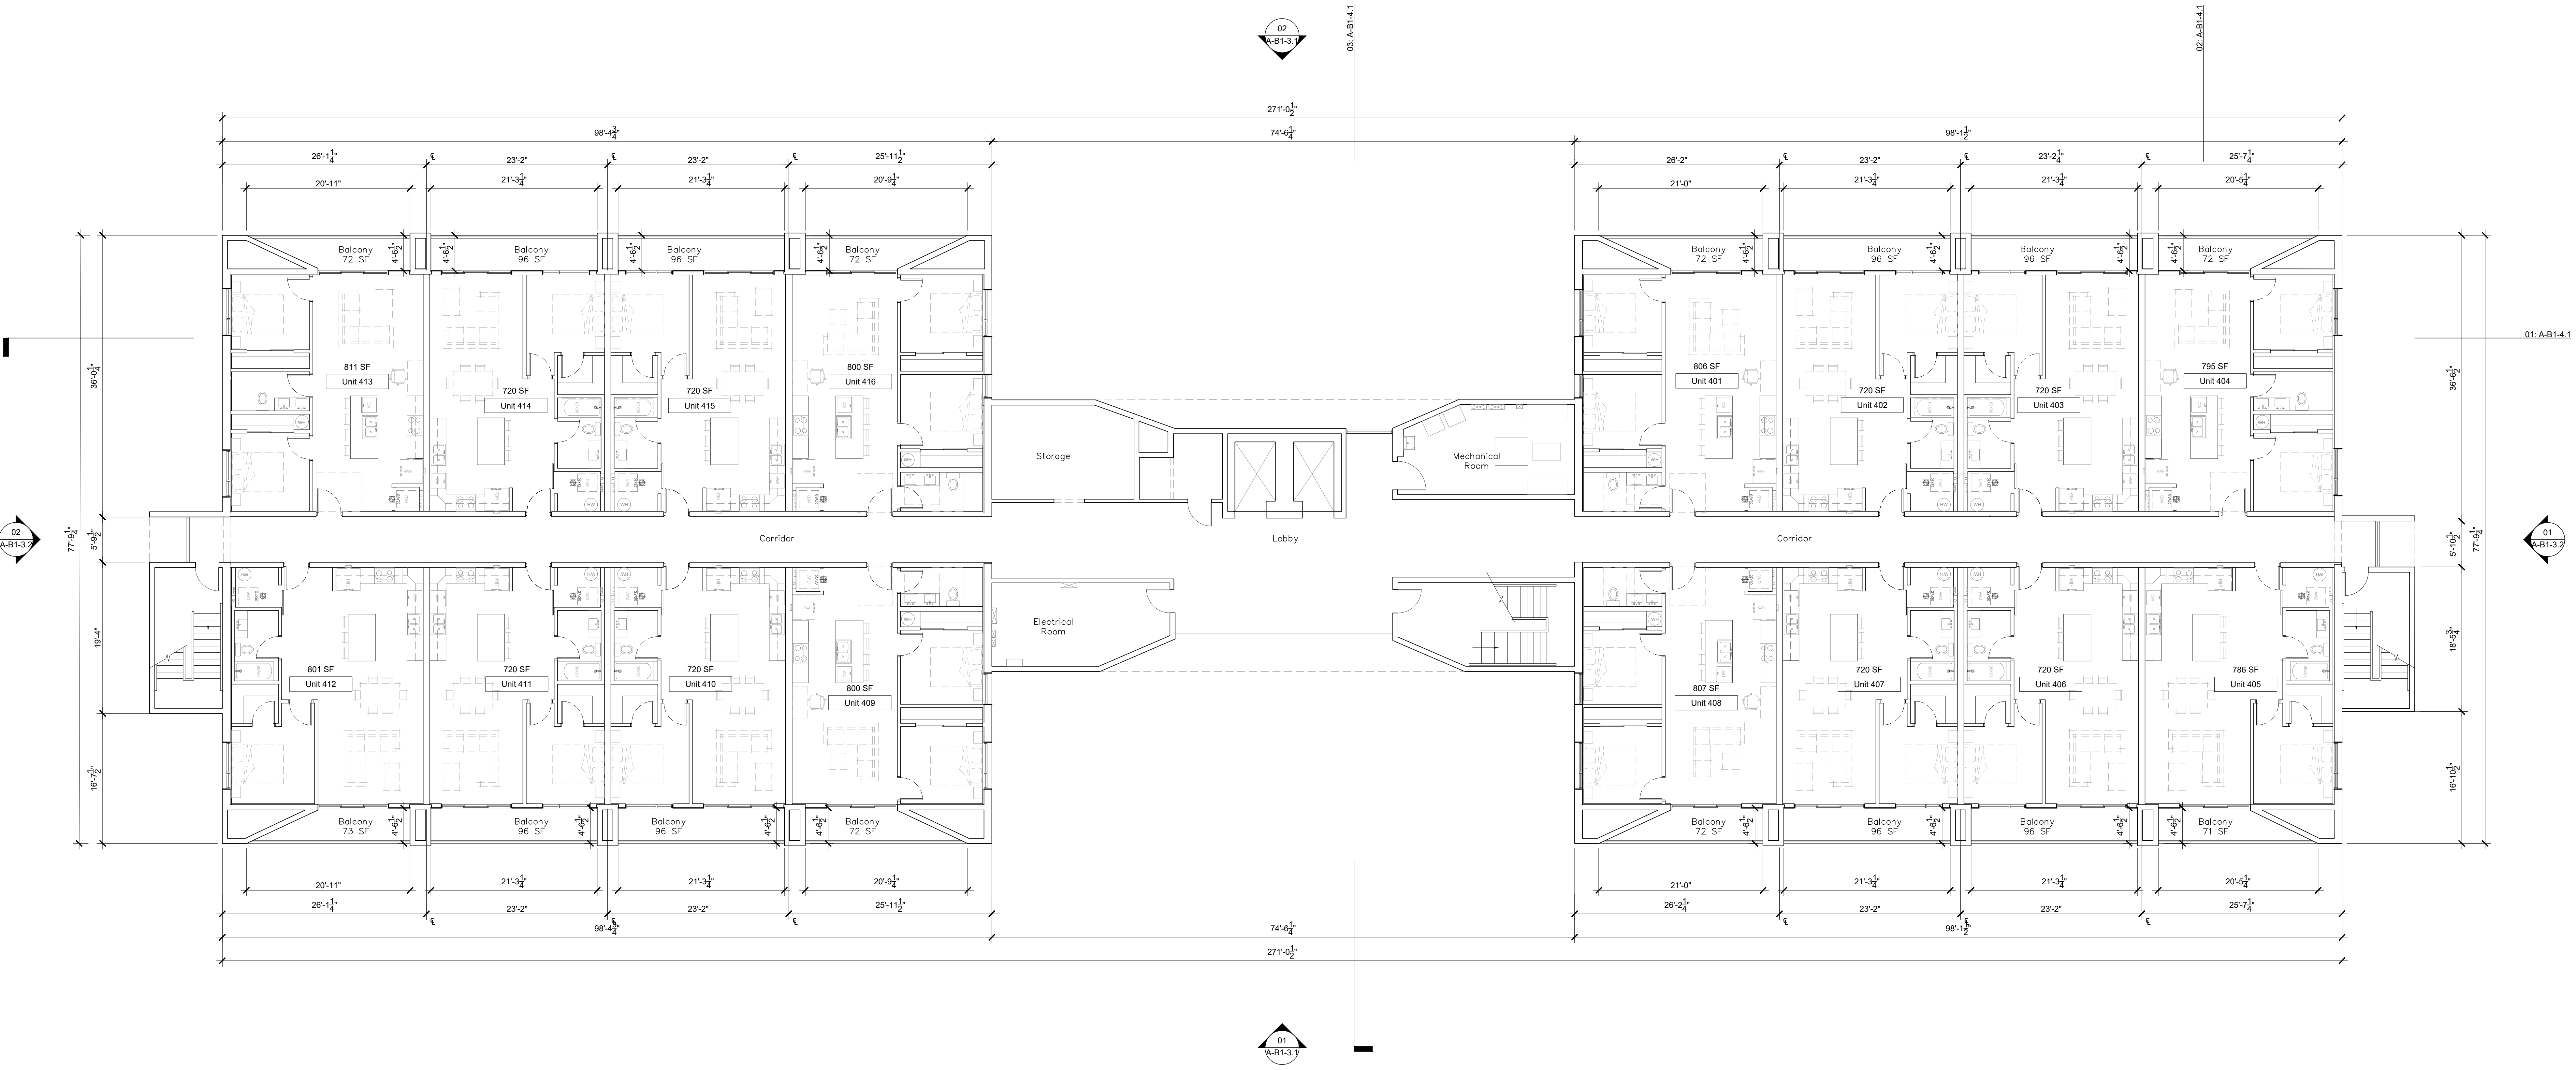

01 4th Floor Plan  
Scale: 1/8"=1'-0"  
Ref: XXXX

North

560 West Brown

Mesa, Arizona

project #

21005

scale

1/8" = 1'-0"

date

11.03.21

title

Building 1  
4th Floor Plan

sheet no.

A-B1-2.4

Phoenix Devco, LLC

Mr. Bryan Schlueter  
Mr. Russell Black

4222 N 43rd Street  
Phoenix, AZ 85018  
P. 480.620.9669  
E. bryan@webuildres.com

InKinetic, LLC

Ms. Martha Baker

4024 N 45th Street  
Phoenix, Arizona 85018  
P. 646.338.8110  
E. martha@InKinetic.com  
E. marthab@mod-ap.com




MoD a+p


Mr. Moazam Khan

4700 N. 12th Street  
Suite 203  
Phoenix, Arizona 85014  
P. 602.561.4658  
E. moazamk@mod-ap.com  
www.mod-ap.com

MoD a+p

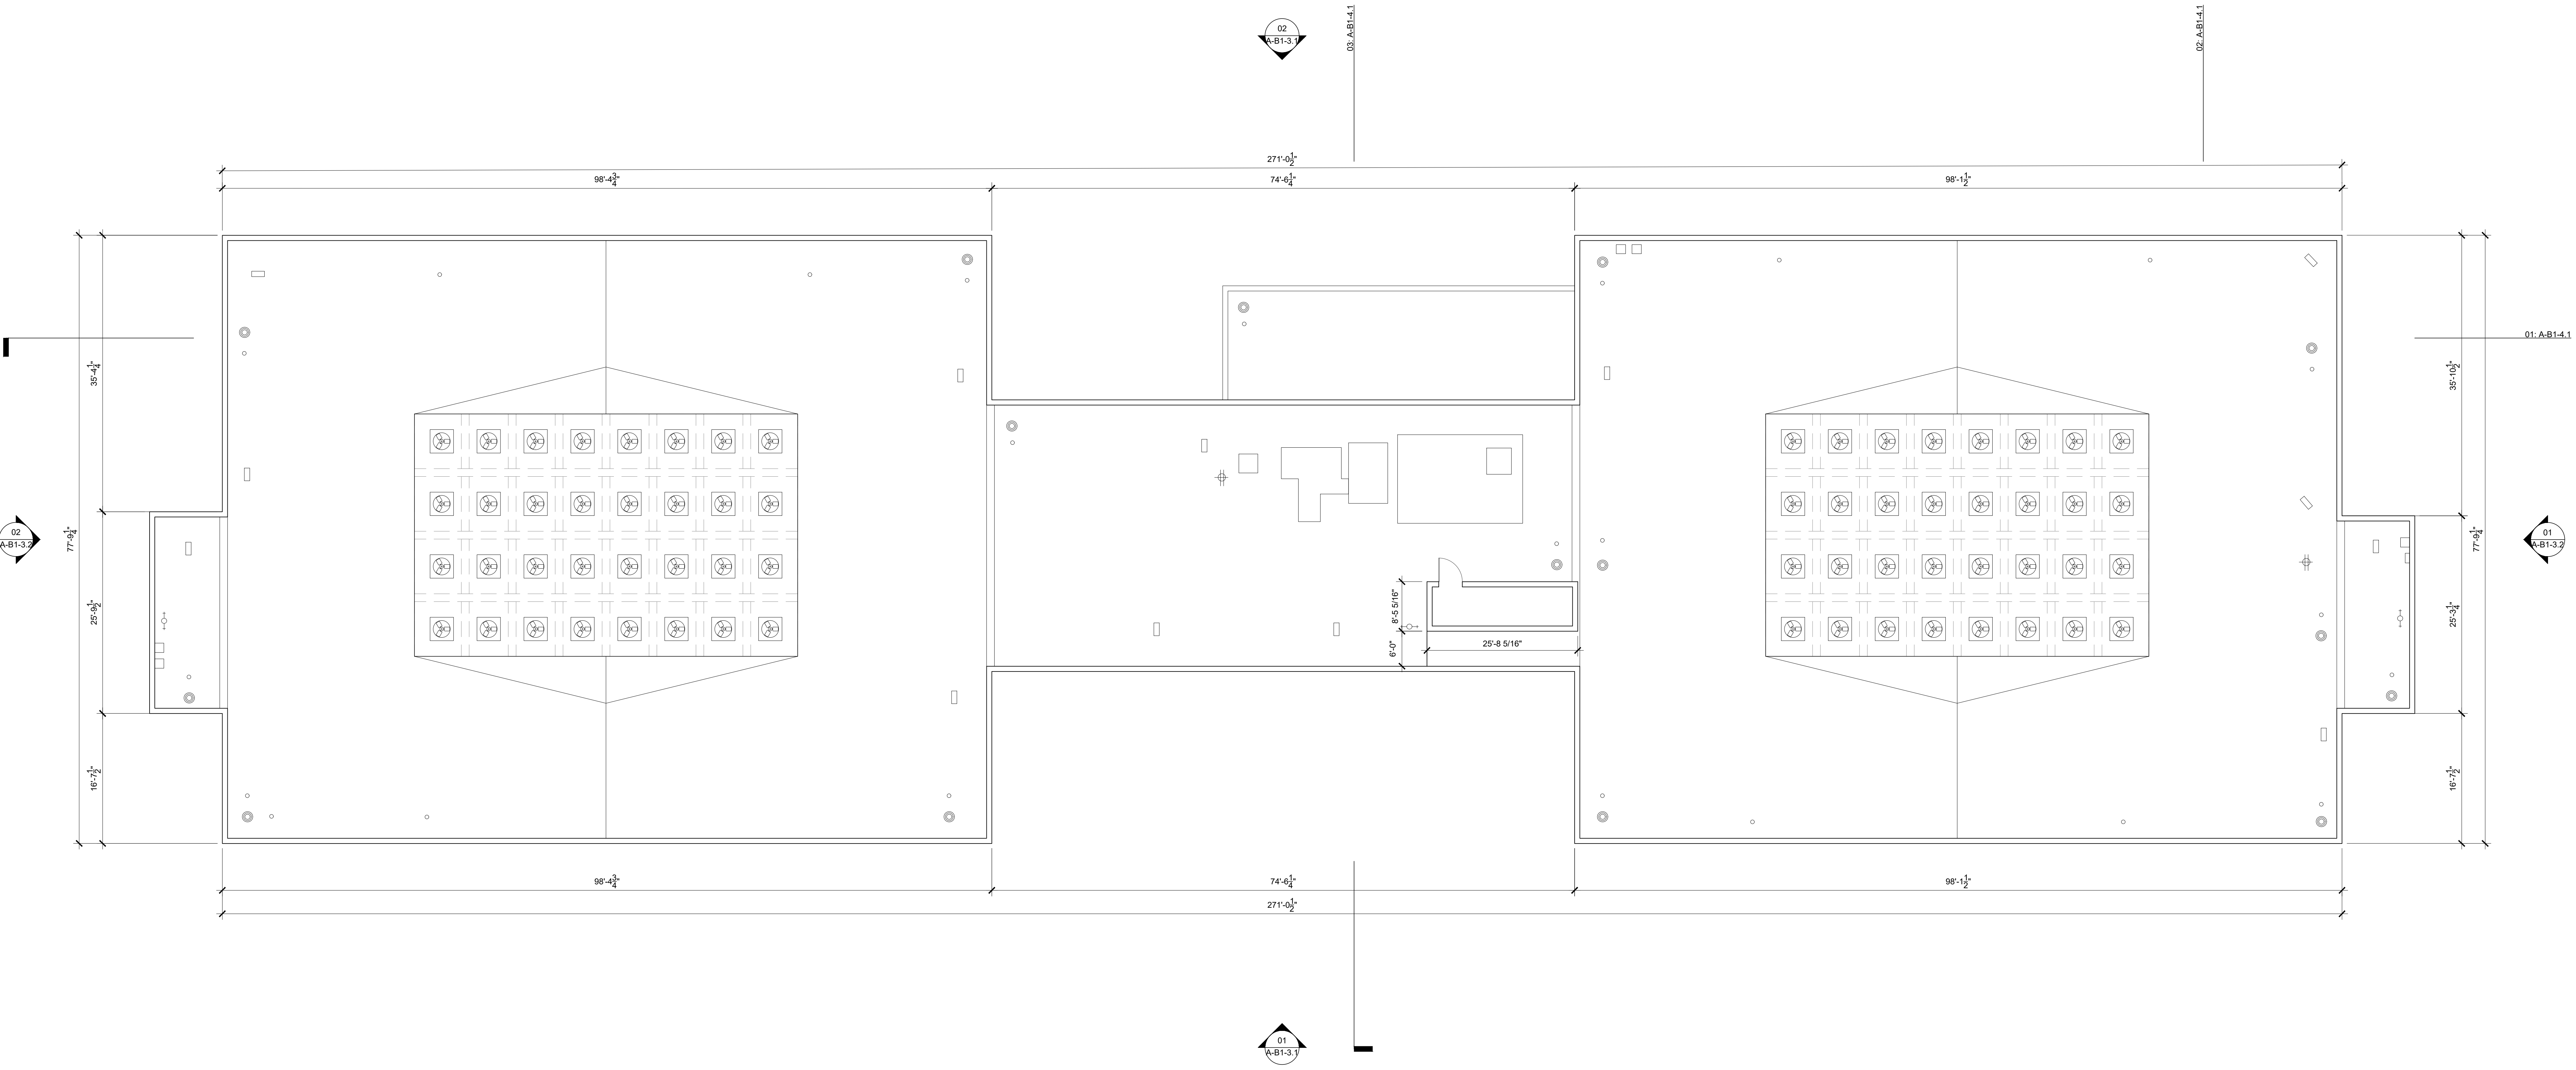

01 Roof Plan  
Scale: 1/8" = 1'-0"  
Ref: XXXX

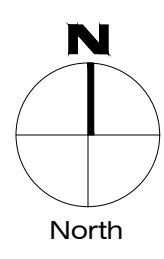

560 West Brown

Mesa, Arizona

project # 21005

scale  
1/8" = 1'-0"  
date  
11.03.21

title  
Building 1  
Roof Plan  
sheet no.

A-B1-2.5

Phoenix Devco, LLC  
Mr. Bryan Schlueter  
Mr. Russell Black  
4222 N 43rd Street  
Phoenix, AZ 85018  
P. 480.620.9669  
E. bryan@webuildres.com

InKinetic, LLC  
Ms. Martha Baker  
4024 N 45th Street  
Phoenix, Arizona 85018  
P. 646.338.8110  
E. martha@InKinetic.com  
E. marthab@mod-ap.com



MoD a+p  
Mr. Moazam Khan  
4700 N. 12th Street  
Suite 203  
Phoenix, Arizona 85014  
P. 602.561.4658  
E. moazamk@mod-ap.com  
www.mod-ap.com

