


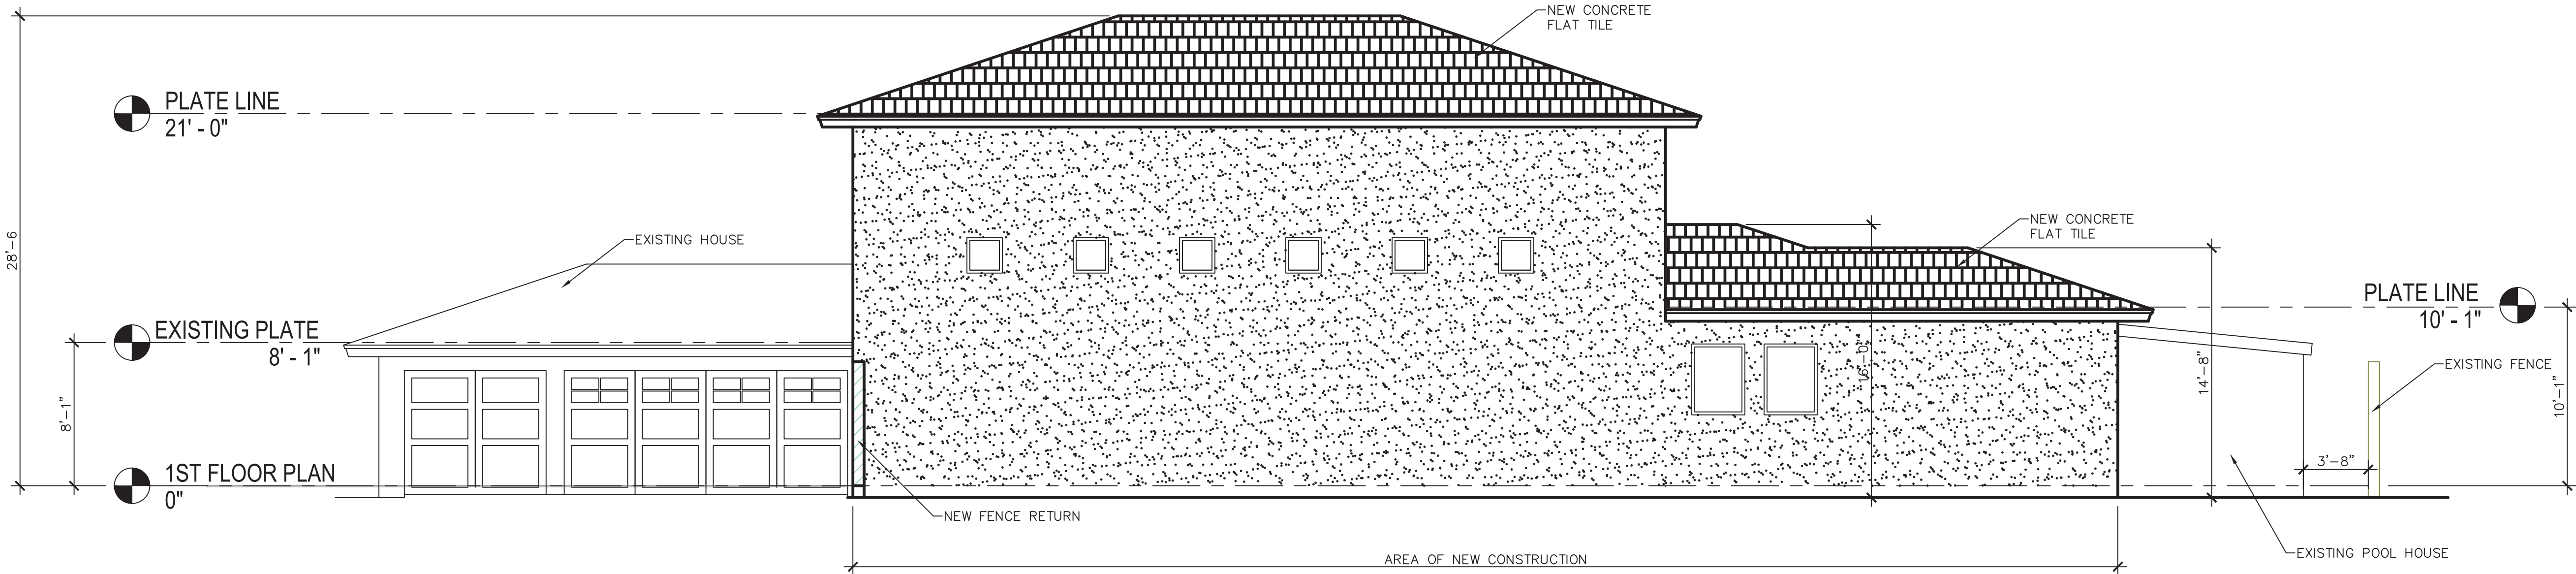

NORTH ELEVATION
SCALE: 3/16"=1'-0"



WEST ELEVATION
SCALE: 3/16"=1'-0"

GENERAL NOTES:	
1. FINISH GRADE SHALL SLOPE AWAY FROM RESIDENCE A 5% FOR A MINIMUM DISTANCE OF 10'-0"	

August 31, 2021 THIS DRAWING IS A WORKING DRAWING. ALL INFORMATION ON THIS SHEET SHOULD BE VERIFIED PRIOR TO CONSTRUCTION. DO NOT SCALE DRAWINGS UNDER ANY CIRCUMSTANCE. DIMENSIONS AS NOTED TAKE PRECEDENCE OVER PICTORIAL REPRESENTATION. N.T.S. DENOTES "NOT TO SCALE".

REVISIONS	BY

SCD. INC.


(480) 962-4279
963 E. KAEL ST.
MESA, AZ 85203

PRELIMINARY NOT FOR CONSTRUCTION


ELEVATIONS

PRESTON RESIDENCE 939 E. Kael St.
Mesa, Arizona, 85203

DRAWN SCD INC
DATE 8-20-21
JOB NUMBER 21048
PLAN # ----
SHEET A4

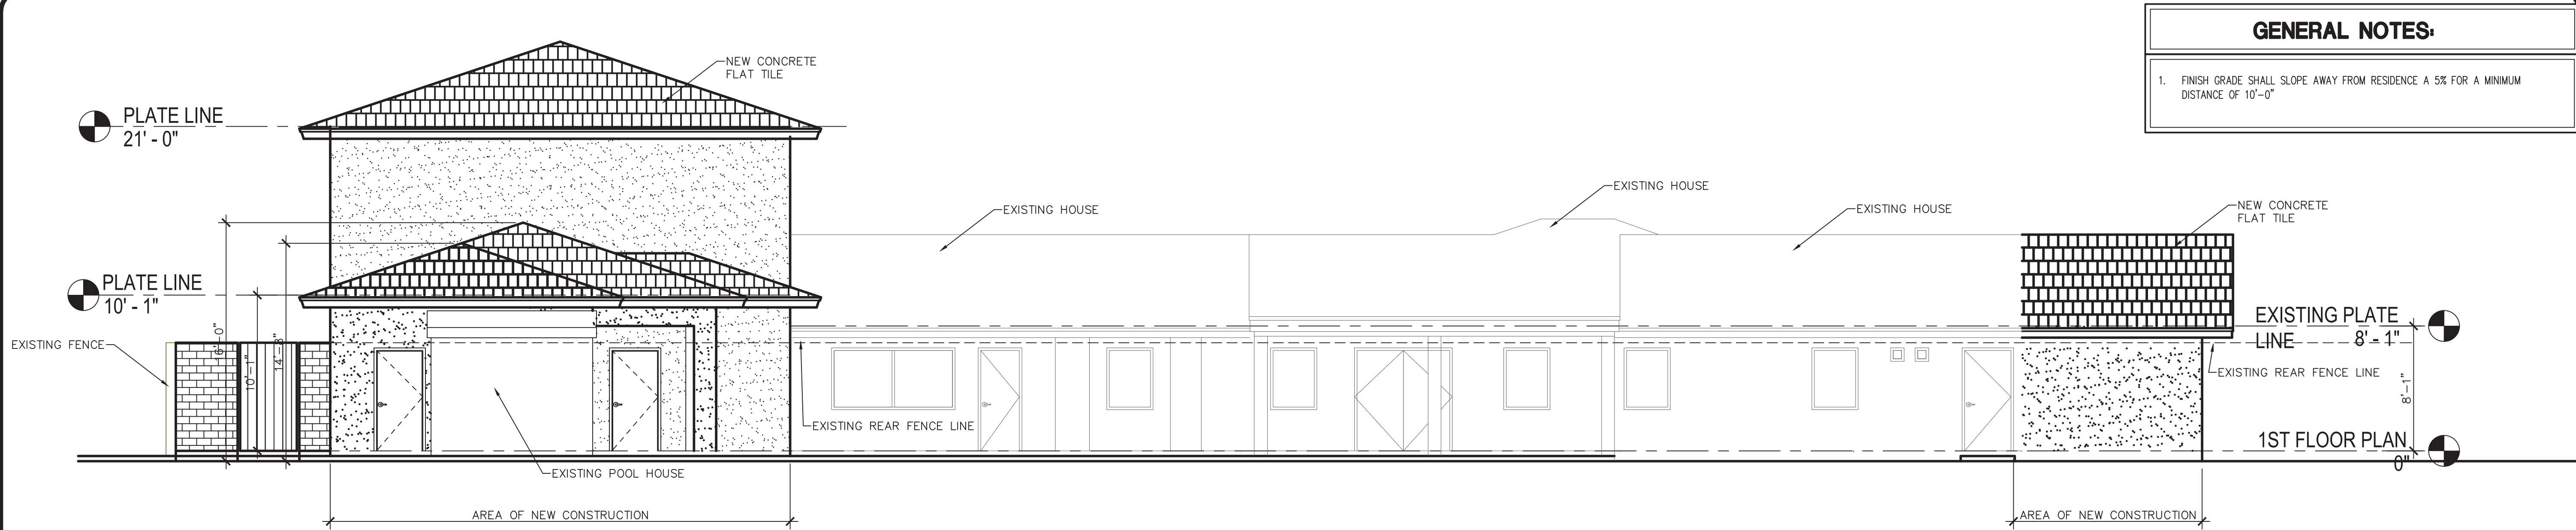

SOUTH ELEVATION
SCALE: 3/16"=1'-0"

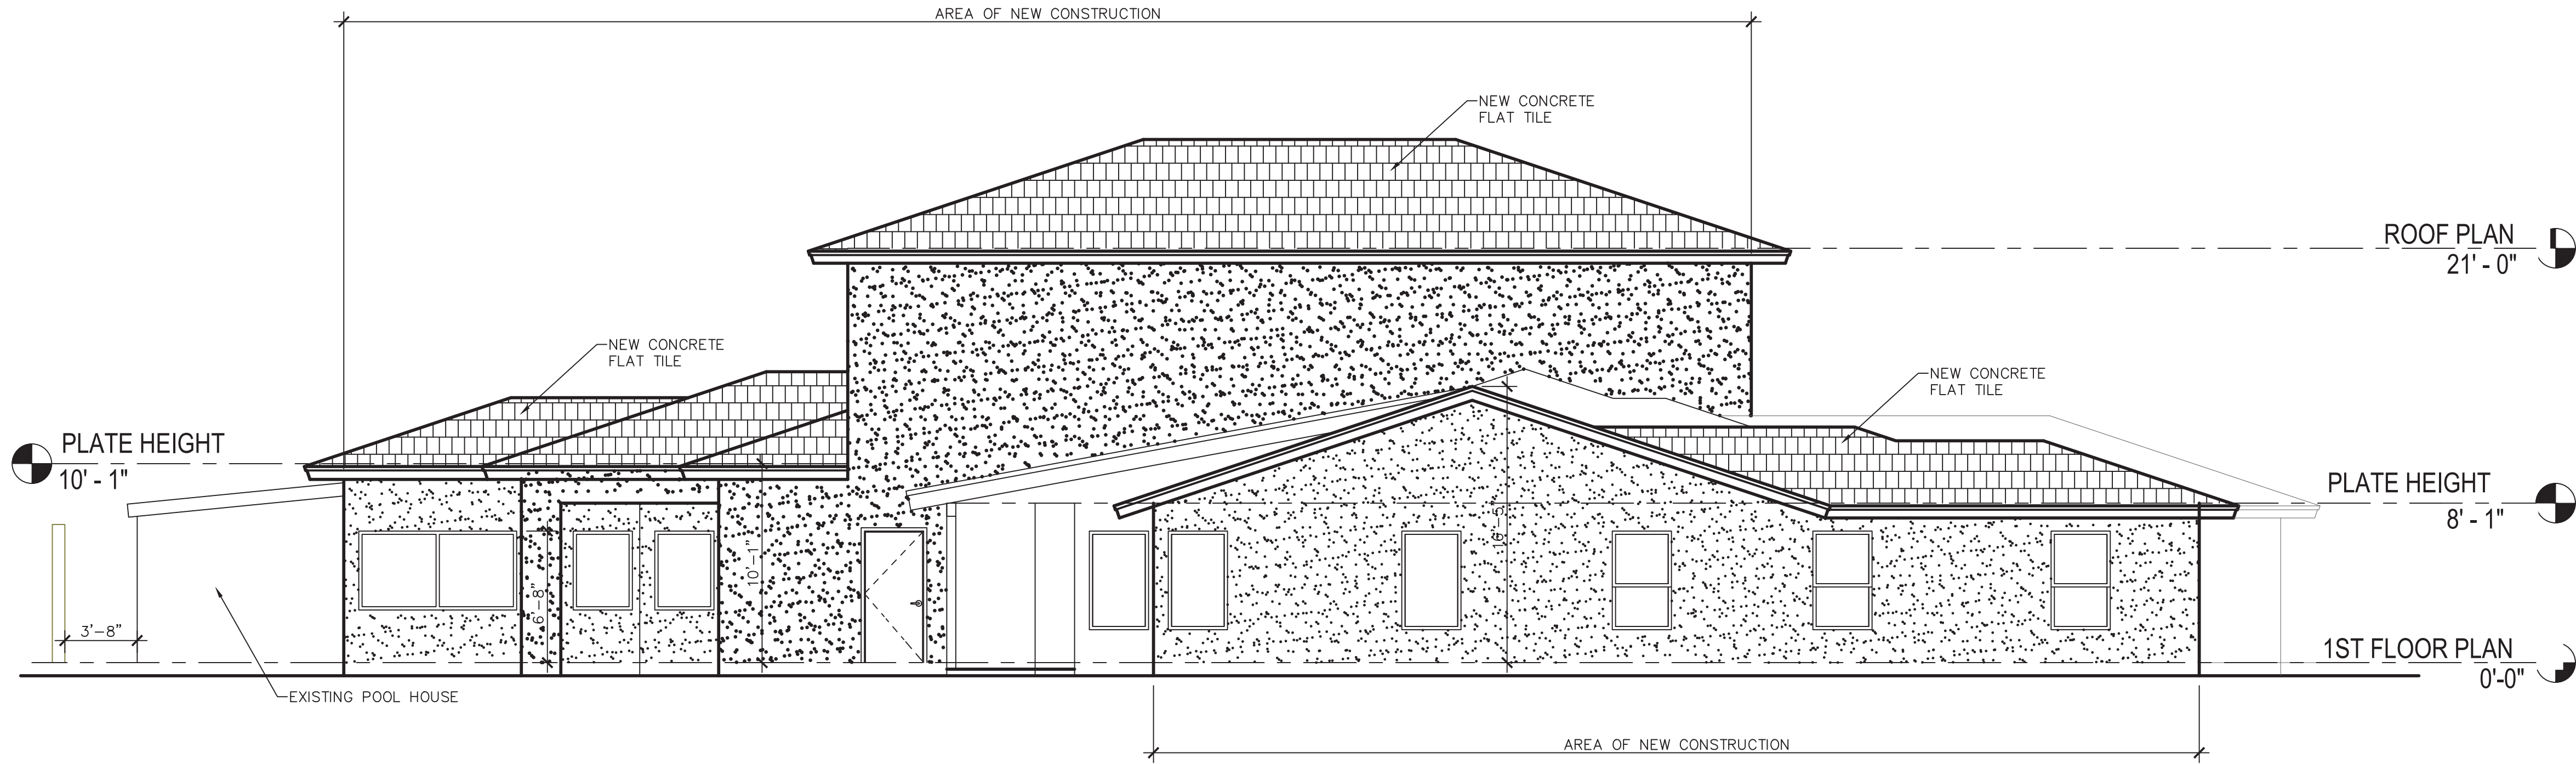

EAST ELEVATION
SCALE: 3/16"=1'-0"

GENERAL NOTES:	
1. FINISH GRADE SHALL SLOPE AWAY FROM RESIDENCE A 5% FOR A MINIMUM DISTANCE OF 10'-0"	

REVISIONS	BY

SCD. INC.
(480) 962-4279
963 E. KAEL ST.
MESA, AZ 85203

PRELIMINARY NOT FOR CONSTRUCTION

ELEVATIONS
PRESTON RESIDENCE 939 E. Kael St.
Mesa, Arizona, 85203

DRAWN SCD INC
DATE 8-20-21
JOB NUMBER 21048
PLAN # ----
SHEET A4.1

August 31, 2021 THIS DRAWING IS A WORKING DRAWING. ALL INFORMATION ON THIS SHEET SHOULD BE VERIFIED PRIOR TO CONSTRUCTION. DO NOT SCALE DRAWINGS UNDER ANY CIRCUMSTANCE. DIMENSIONS AS NOTED TAKE PRECEDENCE OVER PICTORIAL REPRESENTATION. N.T.S. DENOTES "NOT TO SCALE".