


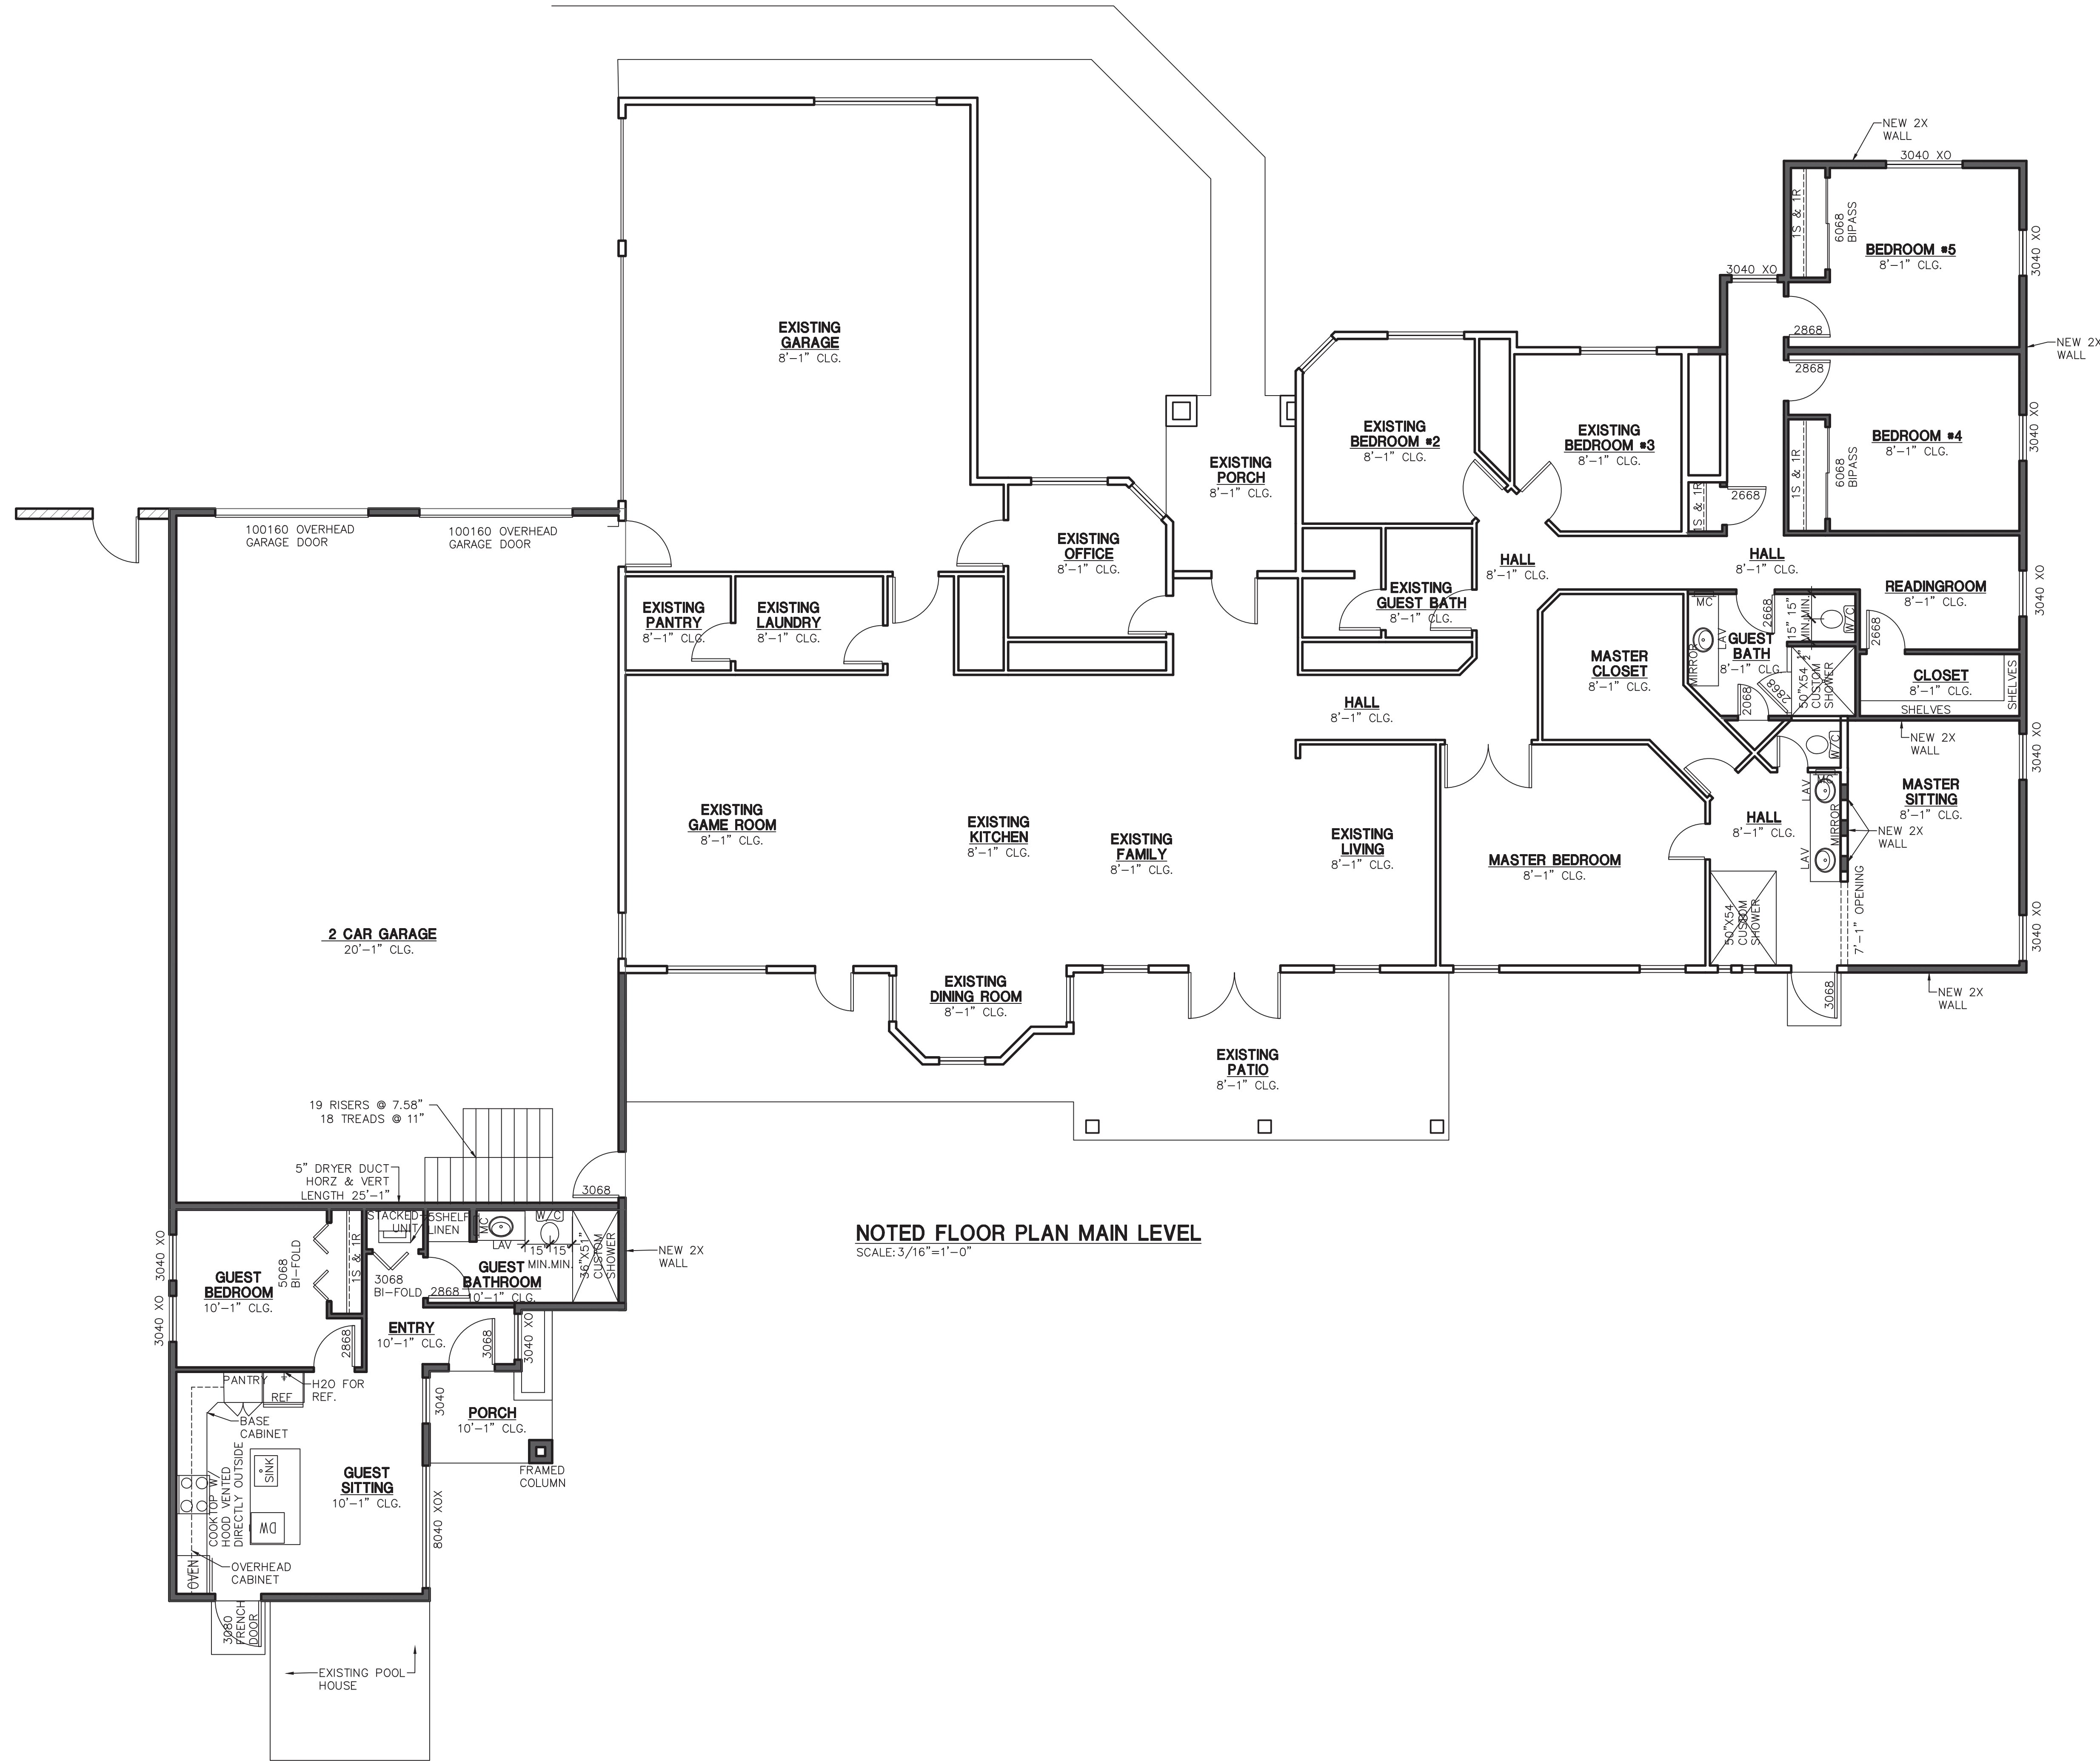

NOTED FLOOR PLAN MAIN LEVEL
SCALE: 3/16"=1'-0"

August 31, 2021 THIS DRAWING IS A WORKING DRAWING. ALL INFORMATION ON THIS SHEET SHOULD BE VERIFIED PRIOR TO CONSTRUCTION. DO NOT SCALE. DRAWINGS UNDER ANY CIRCUMSTANCE. DIMENSIONS AS NOTED TAKE PRECEDENCE OVER PICTORIAL REPRESENTATION. N.T.S. DENOTES "NOT TO SCALE".

REVISIONS	BY

SCD. INC.


(480) 962-4279
963 E. KAEL ST.
MESA, AZ 85203

PRELIMINARY NOT FOR CONSTRUCTION

NOTED MAIN FLOOR PLAN

PRESTON RESIDENCE 939 E. Kael St.
Mesa, Arizona, 85203

DRAWN SCD INC
DATE 8-20-21
JOB NUMBER 21048
PLAN # ----
SHEET A2

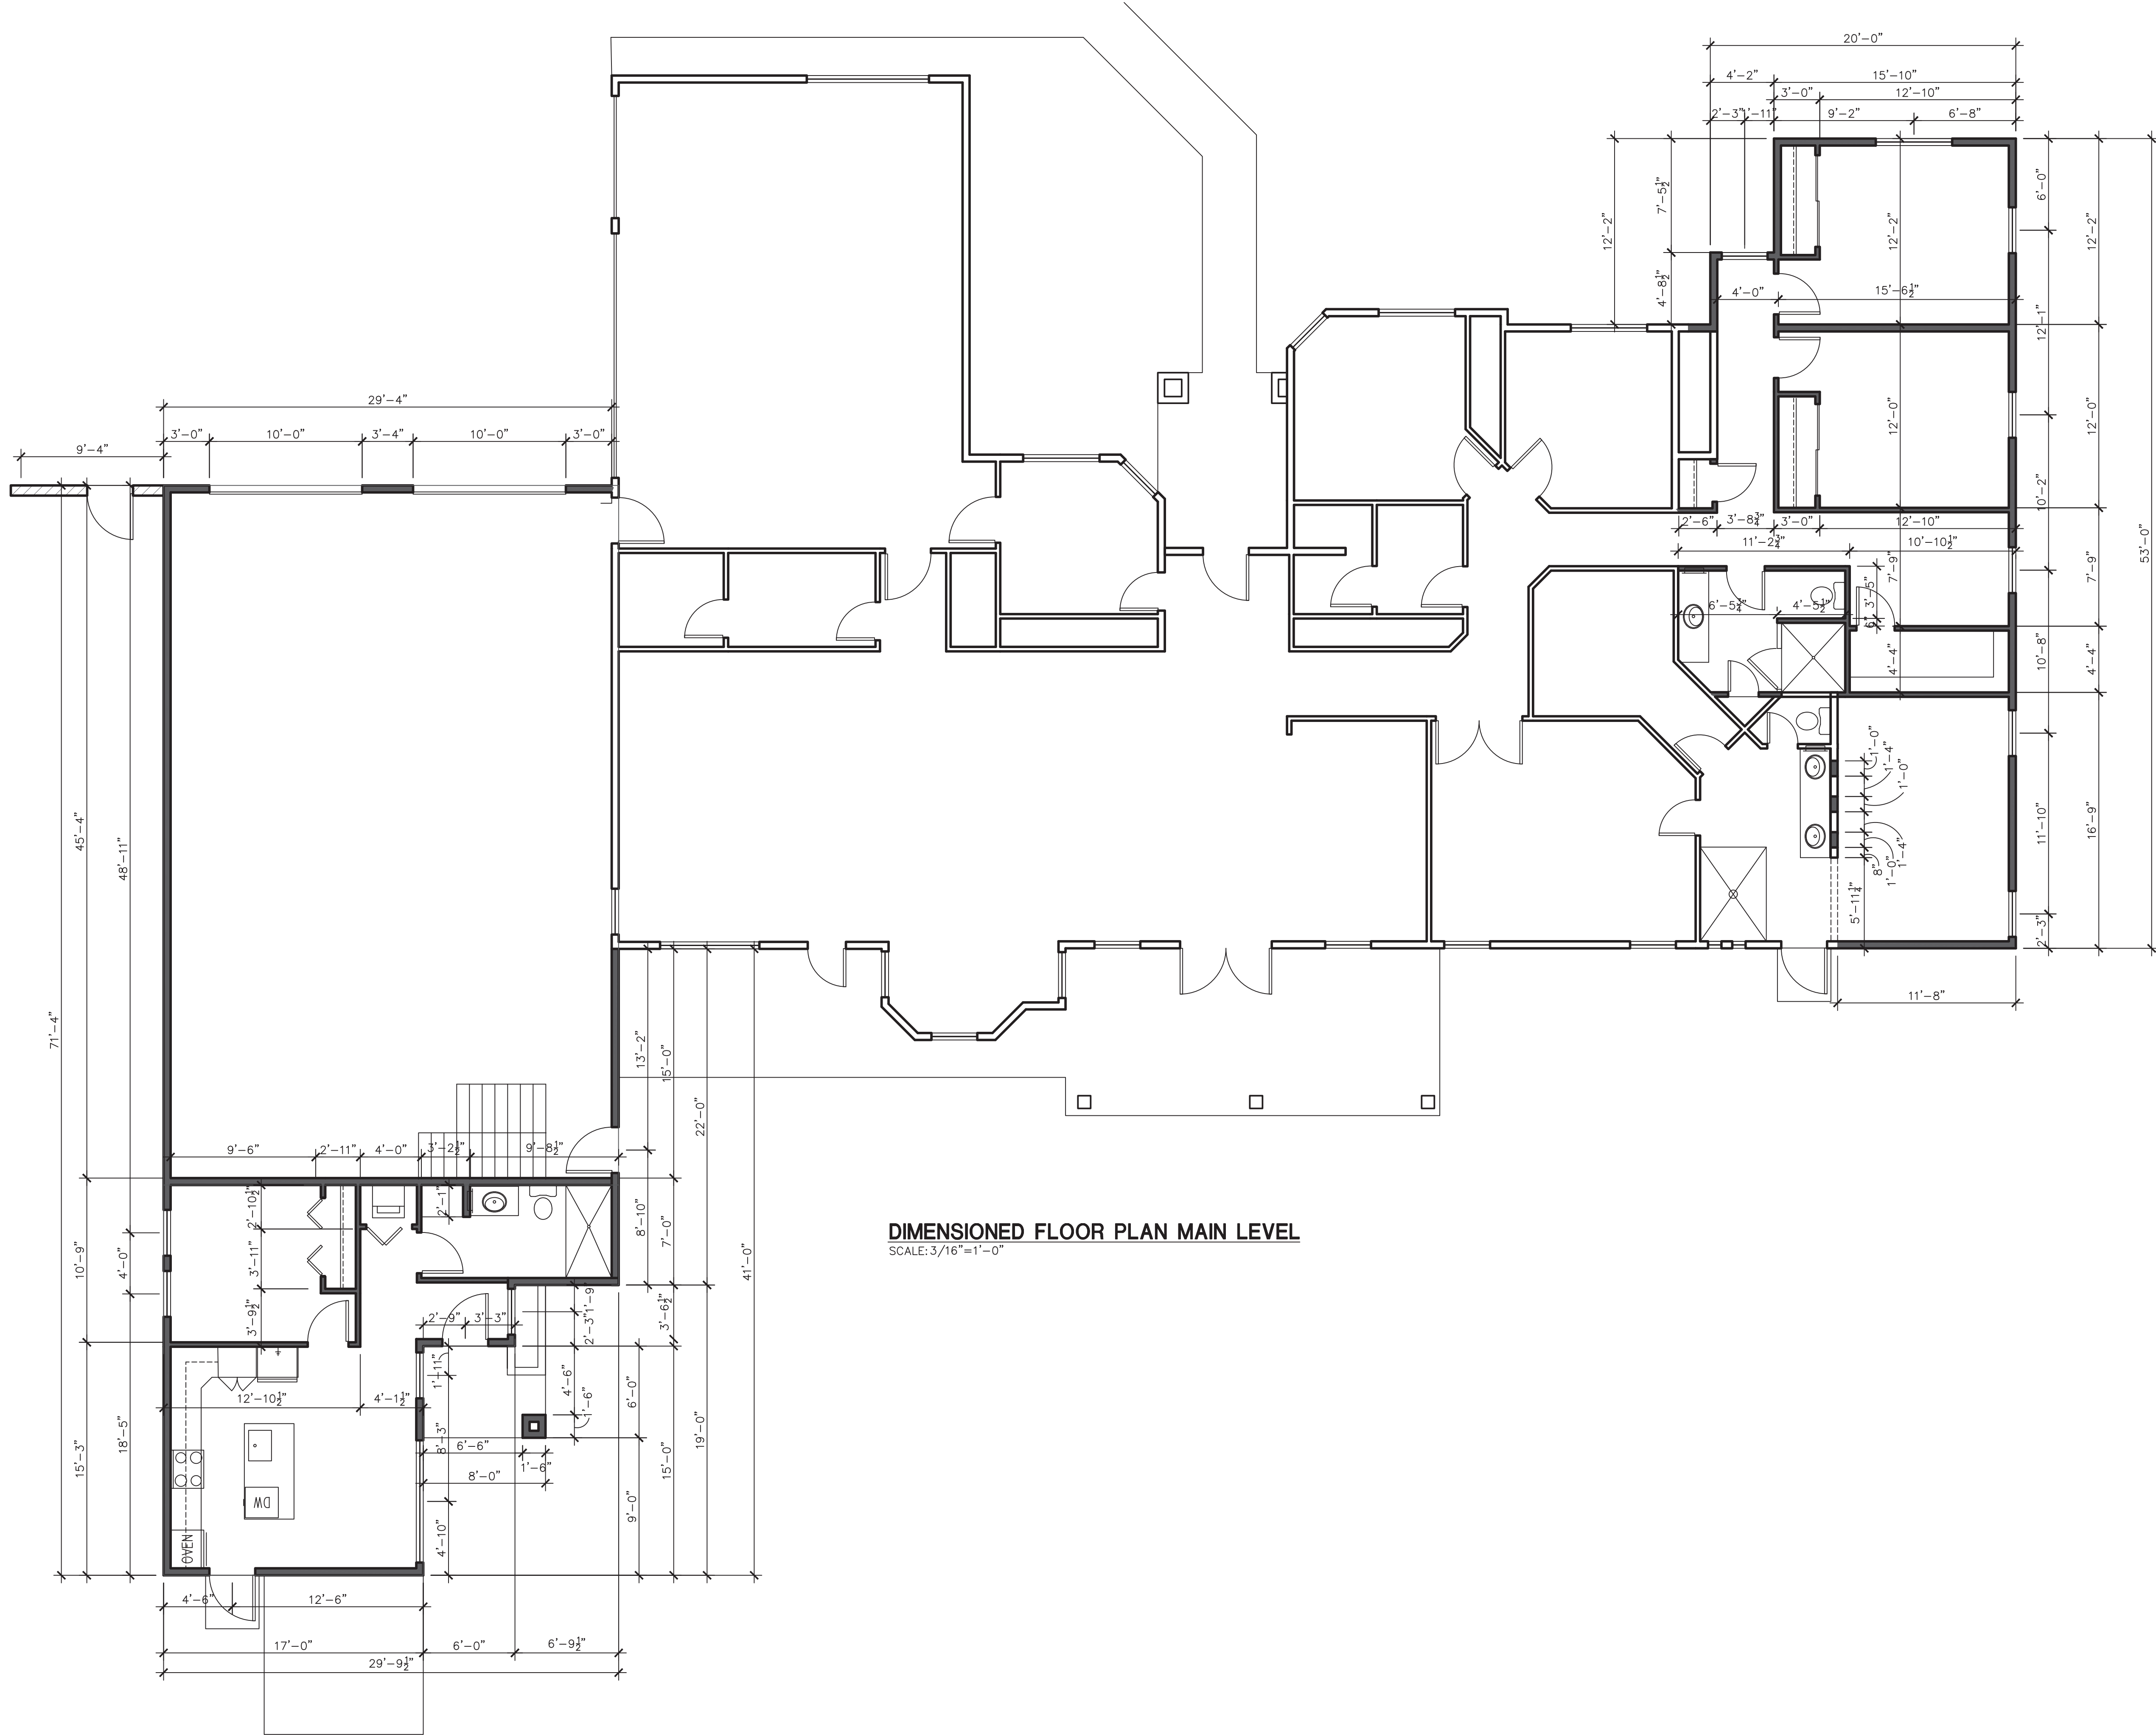

DIMENSIONED FLOOR PLAN MAIN LEVEL
SCALE: 3/16"=1'-0"

August 31, 2021 THIS DRAWING IS A WORKING DRAWING. ALL INFORMATION ON THIS SHEET SHOULD BE VERIFIED PRIOR TO CONSTRUCTION. **DO NOT** SCALE DRAWINGS UNDER ANY CIRCUMSTANCE. DIMENSIONS AS NOTED TAKE PRECEDENCE OVER PICTORIAL REPRESENTATION. N.T.S. DENOTES "NOT TO SCALE".


DRAWN SCD INC
DATE 8-20-21
JOB NUMBER 21048
PLAN # ----
SHEET A2.1

DIMENSIONED MAIN FLOOR PLAN
PRESTON RESIDENCE 939 E. Kael St.
Mesa, Arizona, 85203


PRELIMINARY NOT FOR CONSTRUCTION

SCD. INC.
(480) 962-4279
963 E. KAEL ST.
MESA, AZ 85203

REVISIONS	BY

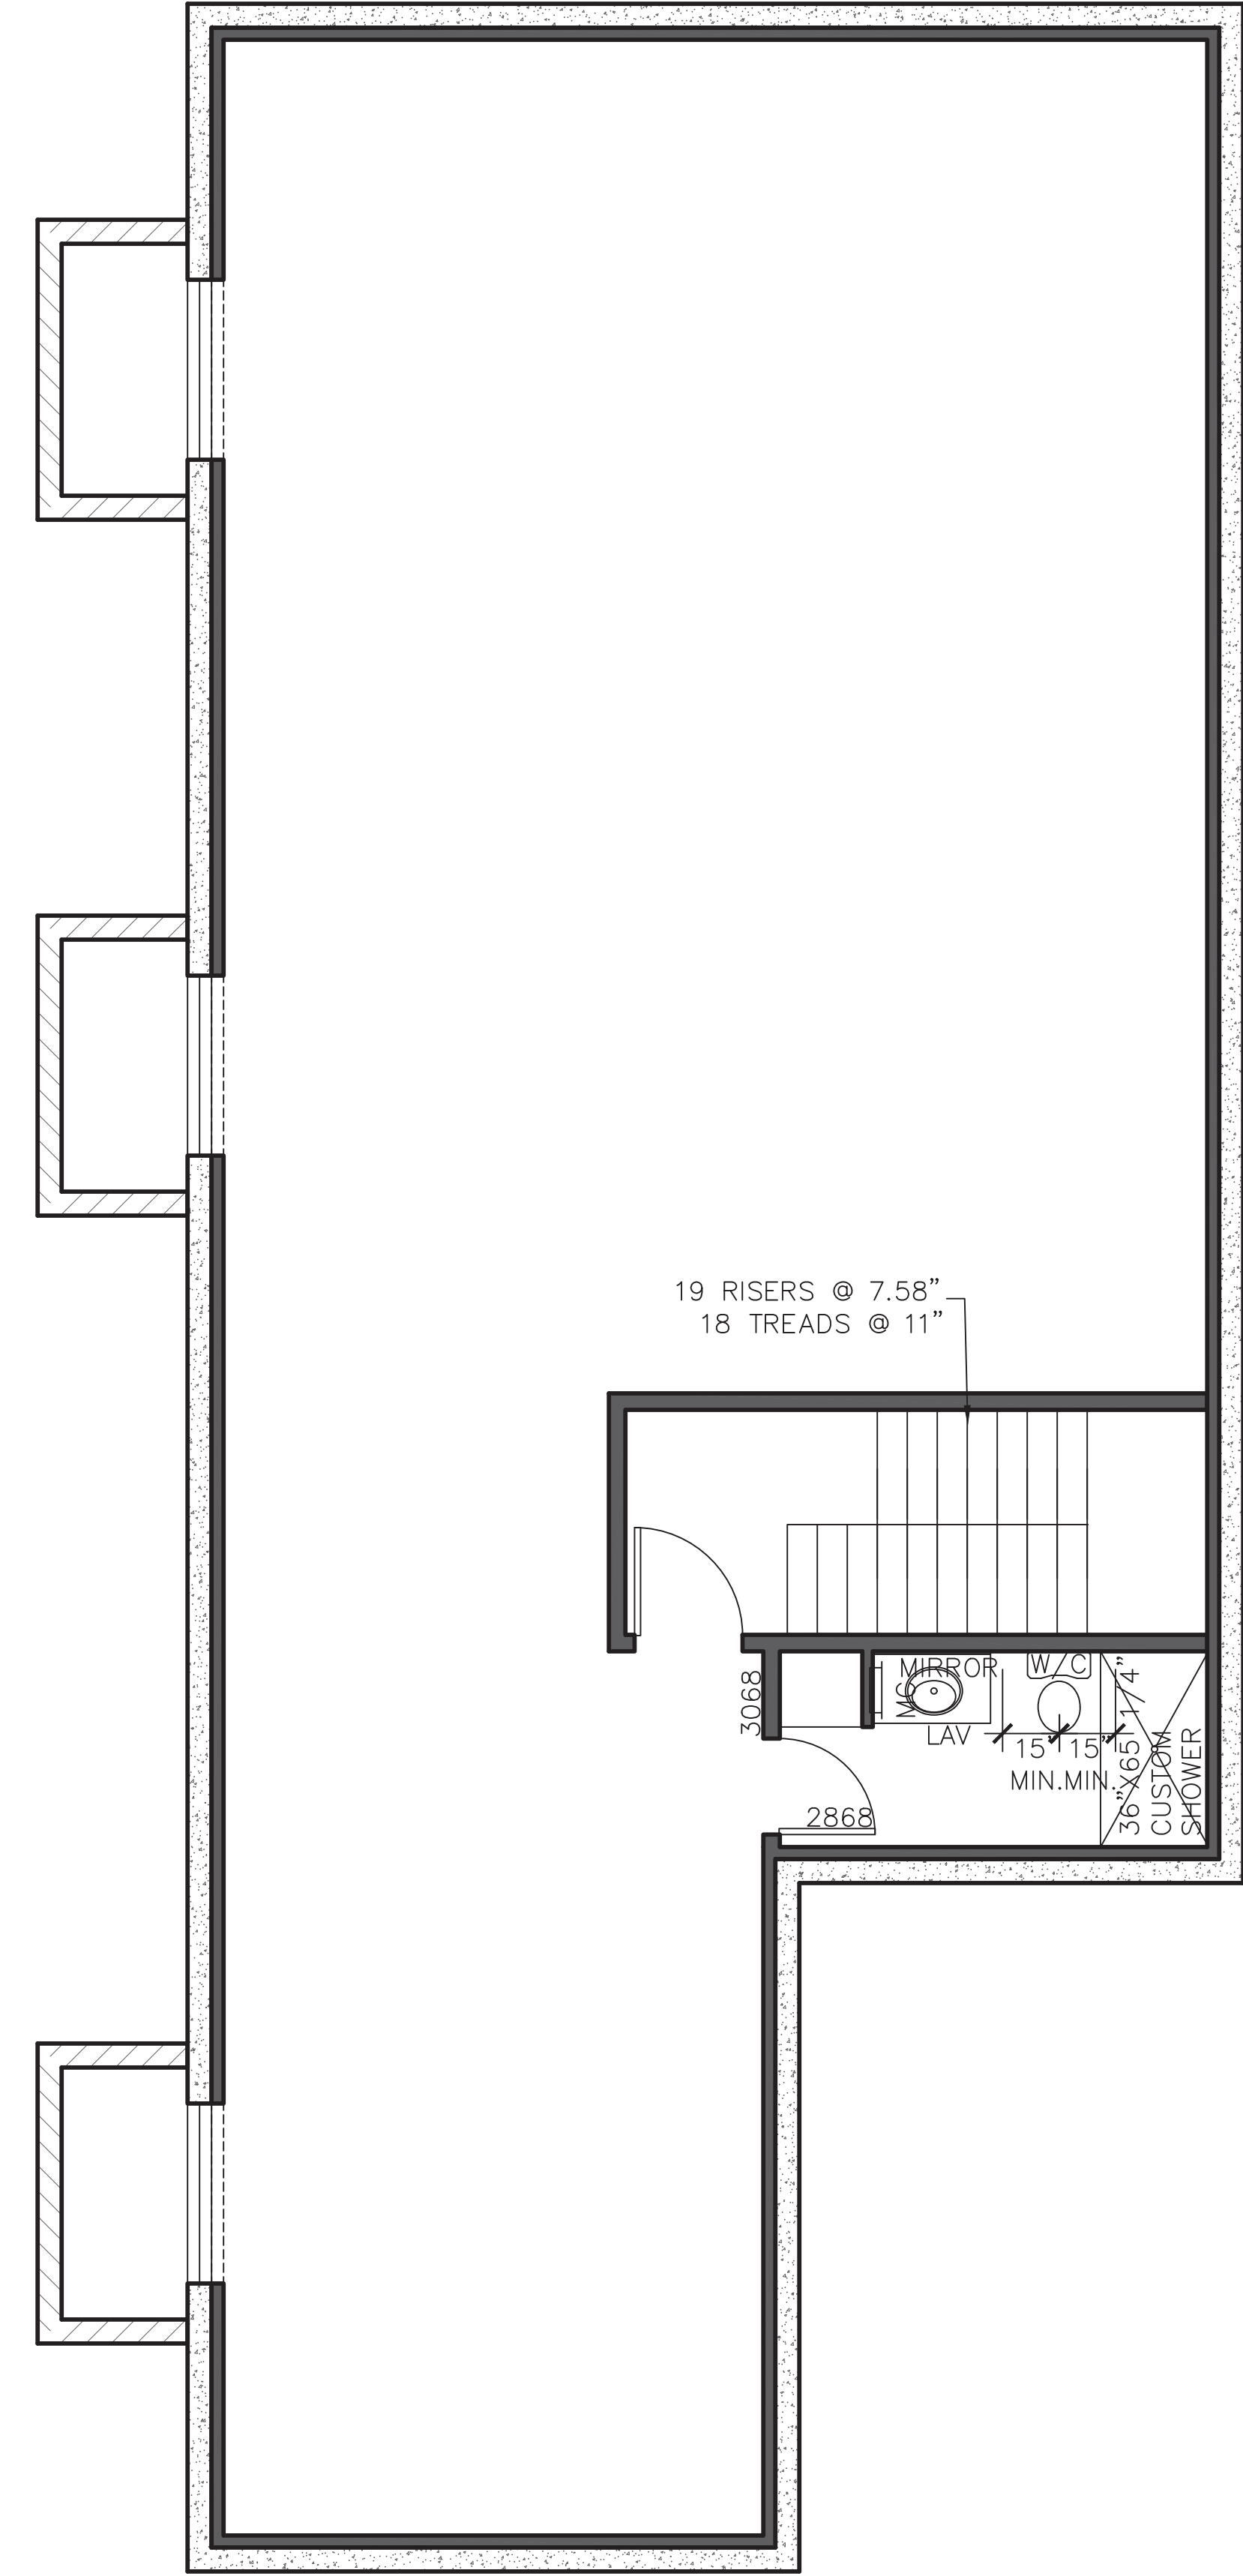

BASEMENT NOTED FLOOR PLAN
SCALE: 3/16"=1'-0"

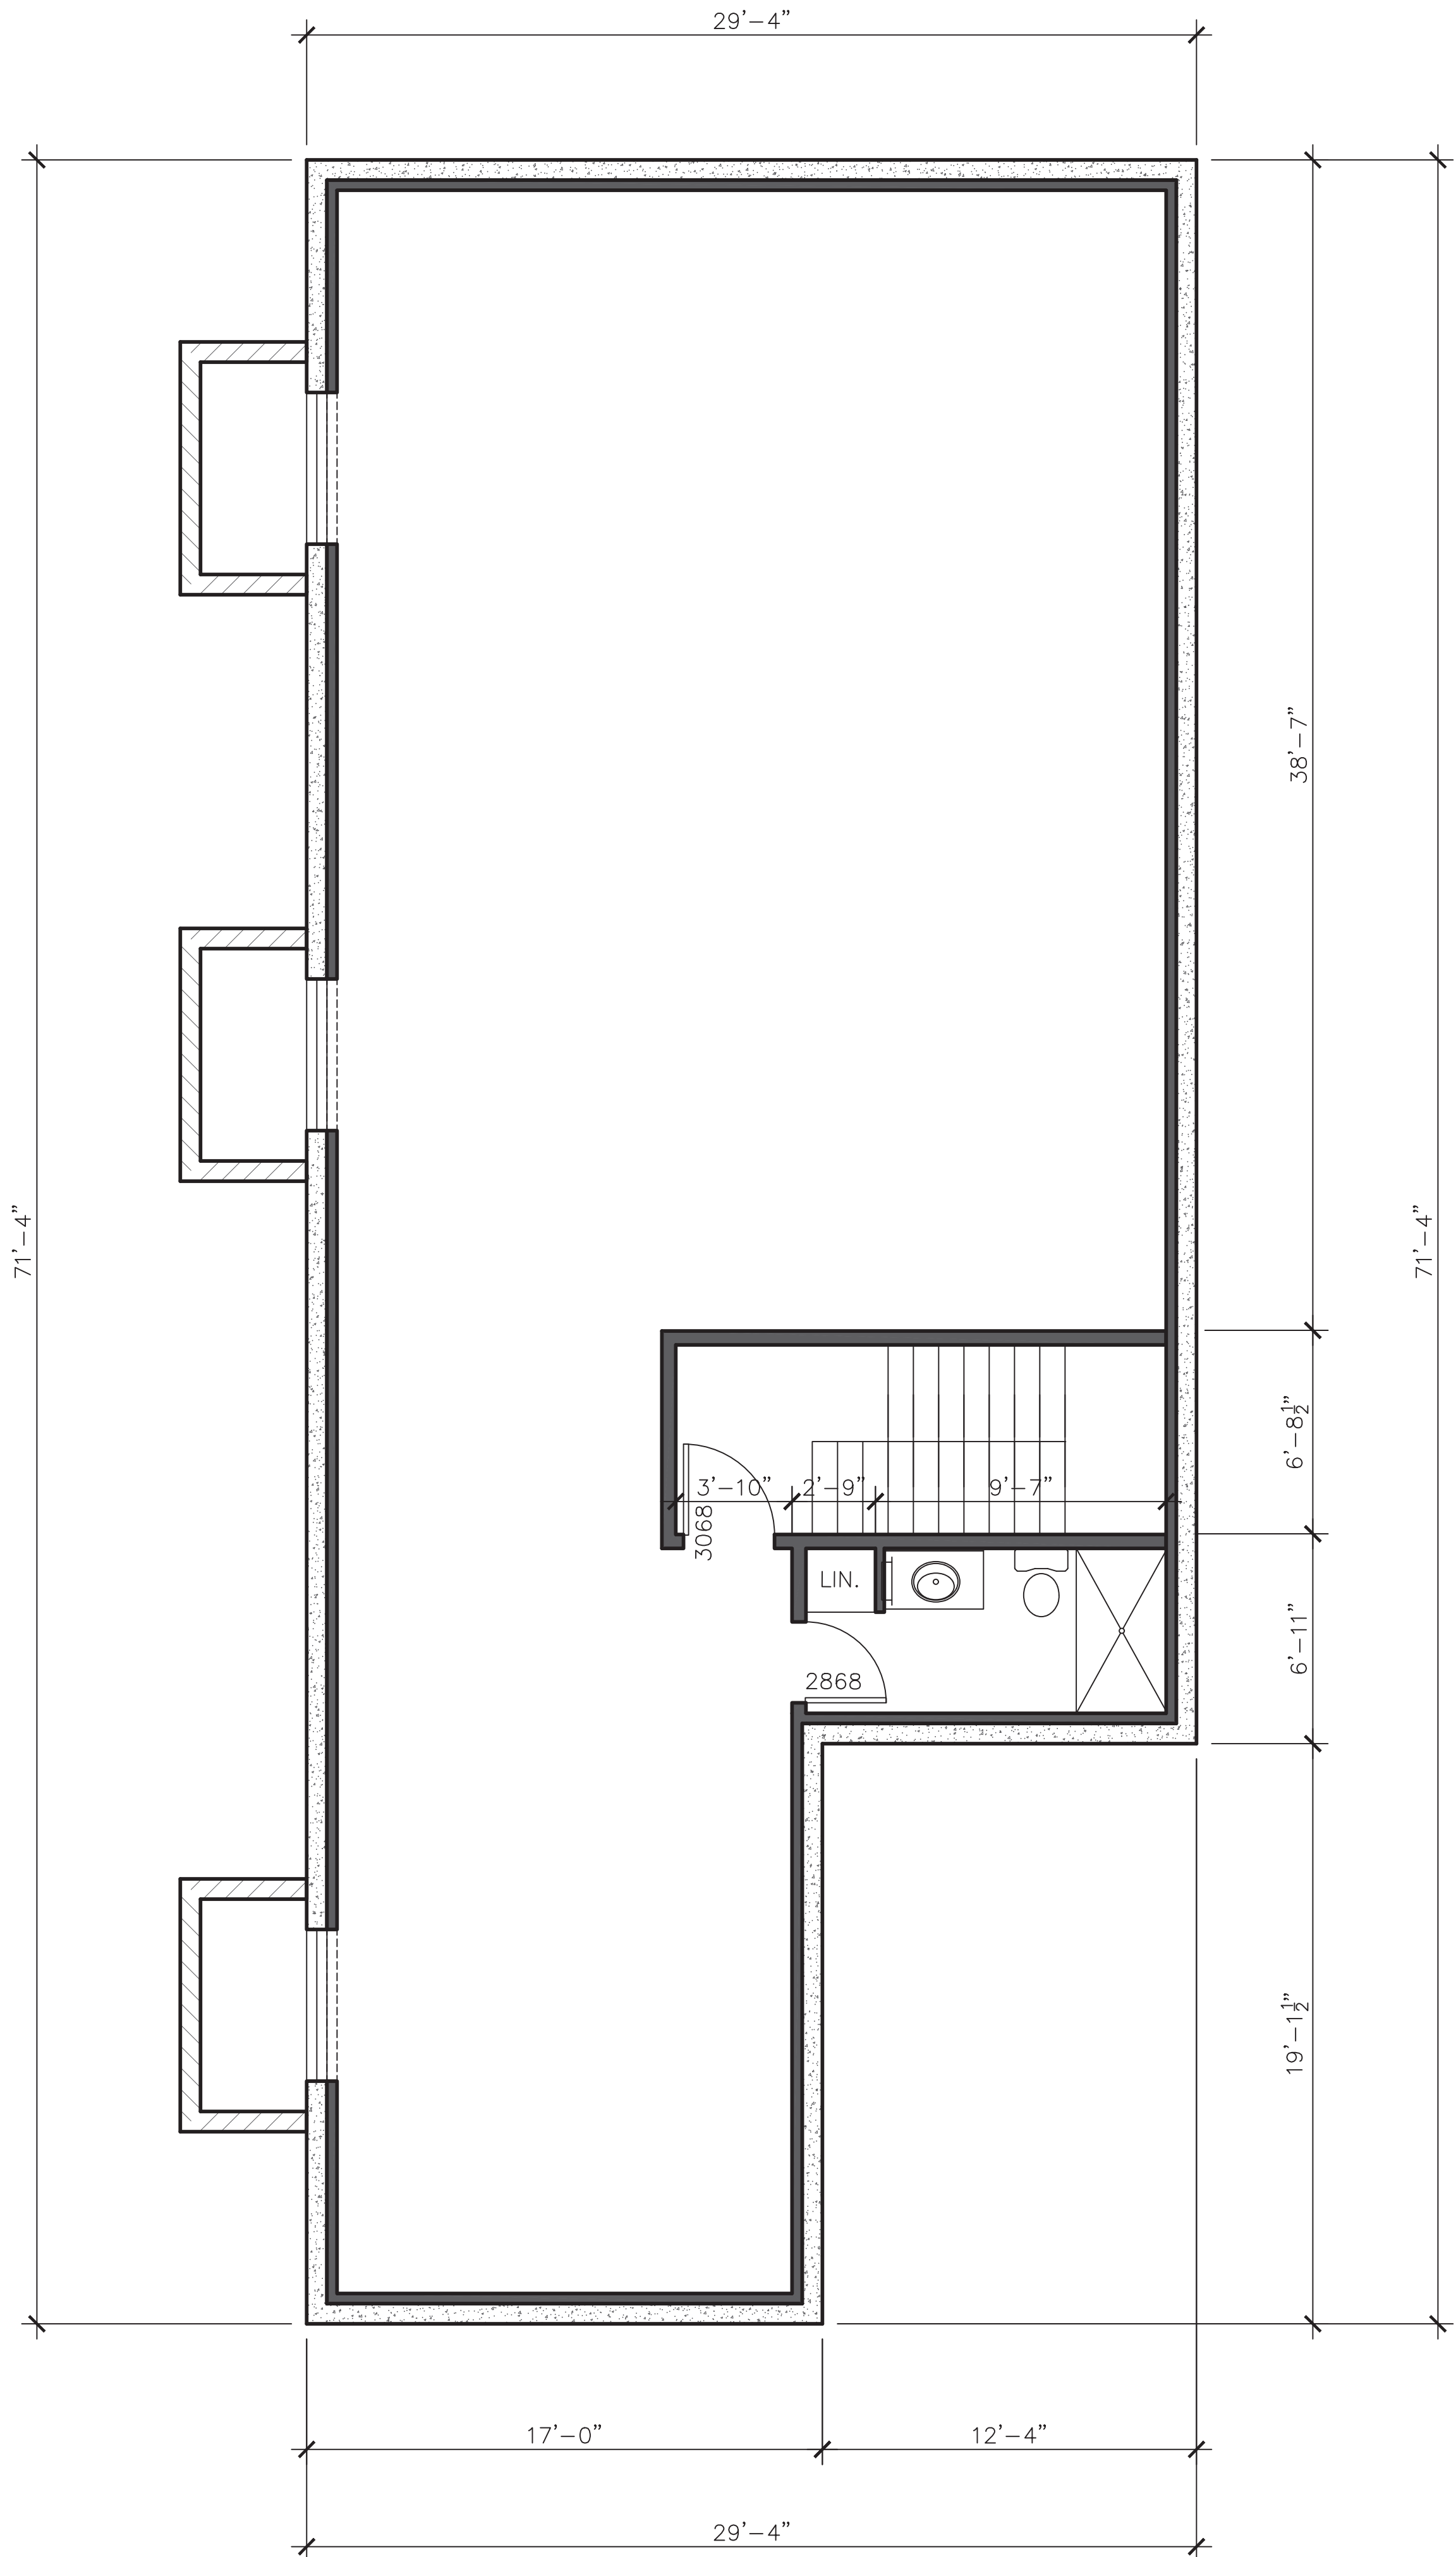

BASEMENT DIMENSIONED FLOOR PLAN
SCALE: 3/16"=1'-0"

August 31, 2021 THIS DRAWING IS A WORKING DRAWING. ALL INFORMATION ON THIS SHEET SHOULD BE VERIFIED PRIOR TO CONSTRUCTION. **DO NOT** SCALE DRAWINGS UNDER ANY CIRCUMSTANCE. DIMENSIONS AS NOTED TAKE PRECEDENCE OVER PICTORIAL REPRESENTATION. N.T.S. DENOTES "NOT TO SCALE".

DRAWN SCD INC
DATE 8-20-21
JOB NUMBER 21048
PLAN # ----
SHEET A2.2

DIMENSIONED & NOTED BASEMENT FLOOR PLAN
PRESTON RESIDENCE 939 E. Kael St.
Mesa, Arizona, 85203

PRELIMINARY NOT FOR CONSTRUCTION

SCD. INC.
(480) 962-4279
963 E. Kael St.
MESA, AZ 85203

REVISIONS	BY