



Northwest Elevations Views .03




Southwest Elevations Views.02




Southeast Elevations Views.01

03

02

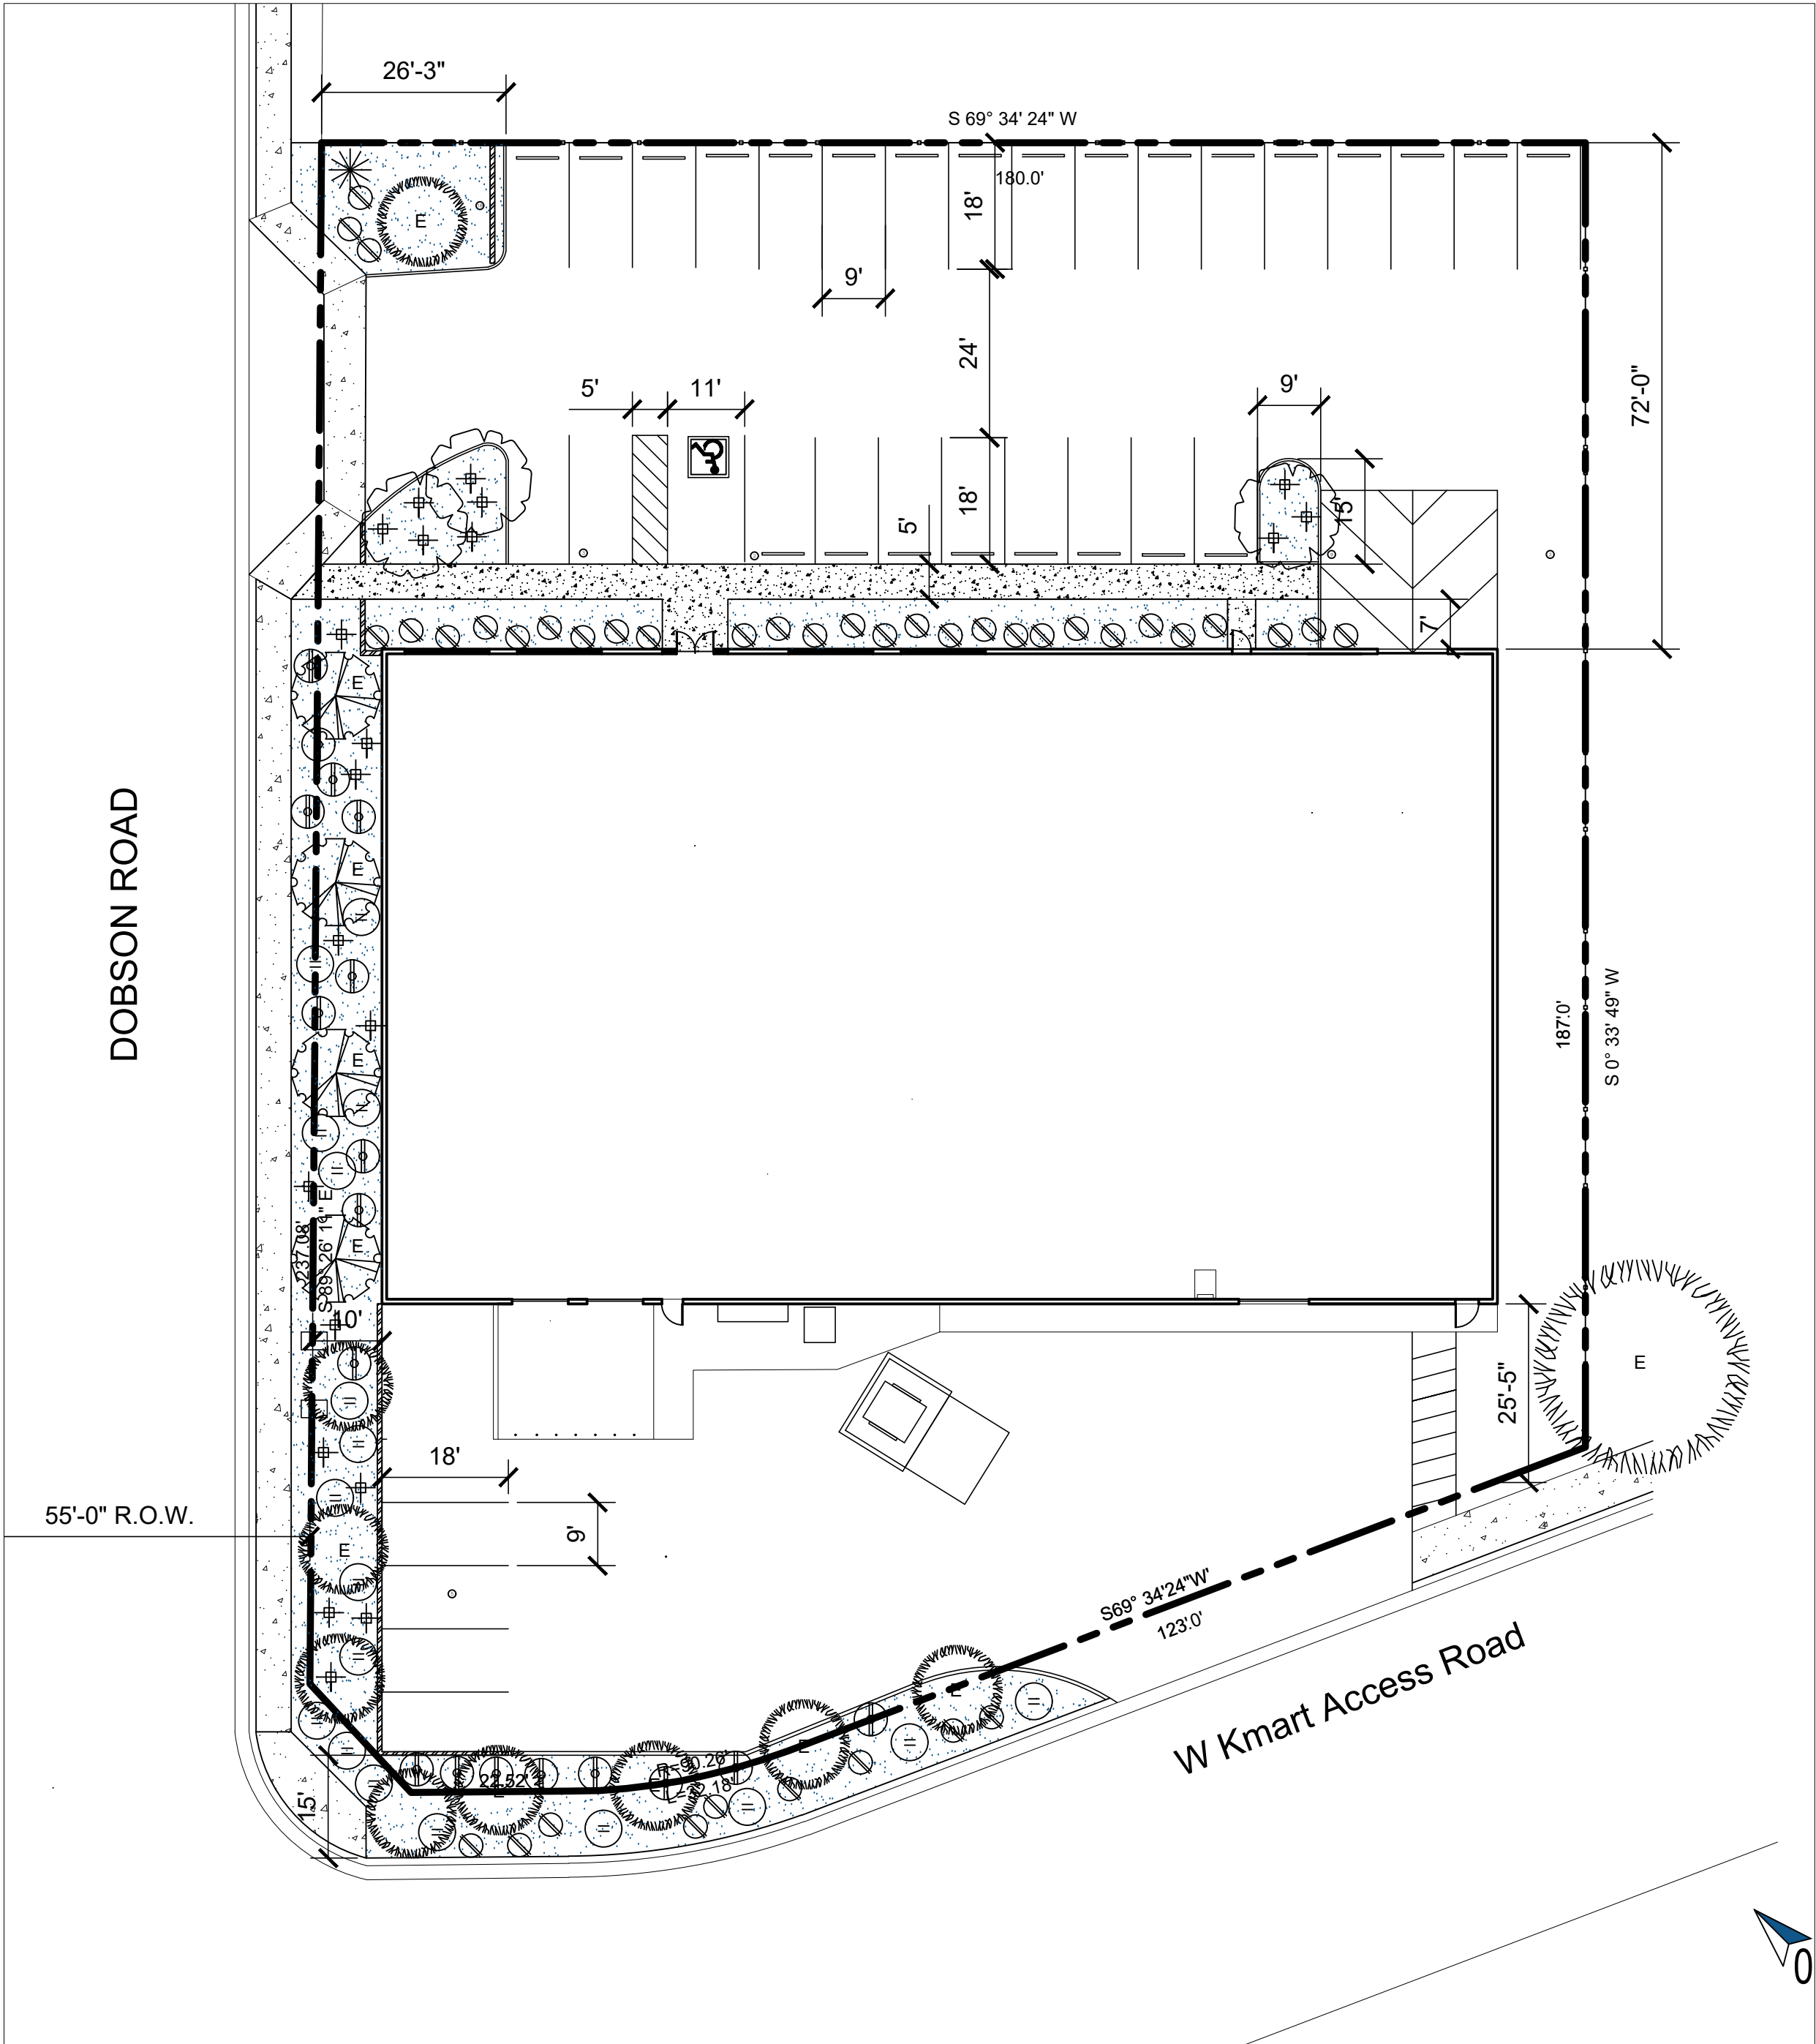

01

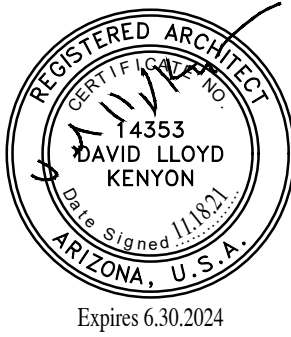

This drawing is the property of Kenyon Architectural Studio and is limited to the original use for which it was prepared. Changes, reproduction, or assigning to any third party of this drawing for any other use is not permitted without written consent. © 2021

**AUTO TRANSFER CENTER**  
Substantial Conformance Permit  
245 S DOBSON RD MESA 85202

Date: 03 November 2021  
Drawn by: dlk  
Checked by: dlk

Scale: As Noted

SCIP | PMT21-07835

**PR1.1**

Site Photos Elevations  
Mesa Board of Adjustment

Job# 2108.07