


S:\2021\12\055 - Tony - Angela's Lobster Signal Butte & Guadalupe\09 Construction Drawings\01 Arch\016 - 21-055 - A5.1_A5.3 Elevations.dwg Oct 15, 2021 10:49am RALONSO



3 SOUTH ELEVATION (SCREEN WALL)

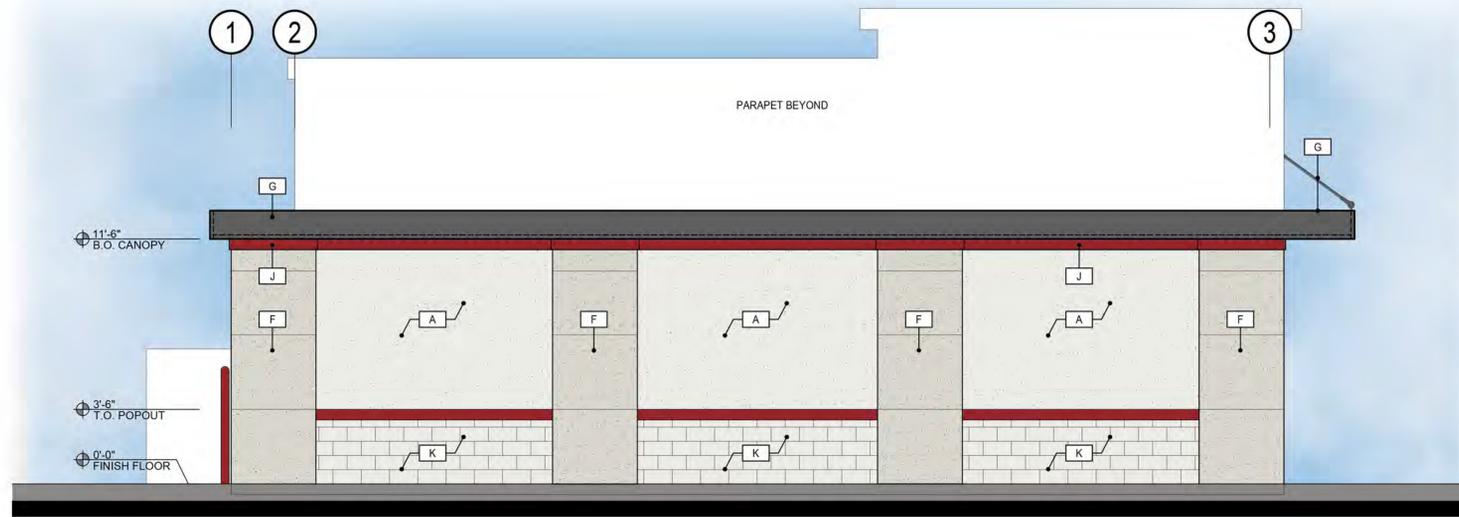

2 SOUTH ELEVATION (DRIVE-THRU WALL)



1 EAST ELEVATION

SOUTH ELEVATION MATERIAL PALETTE

MARK	COLOR		SQ. FT.	PERCENTAGE
A	[Color Swatch]	SHERWIN WILLIAMS, SW 9582 WHITE SAND PAINTED STUCCO SYSTEM WITH SANDBLAST TEXTURE	252	39
B	[Color Swatch]	CERTAINTEEED NORTHWOODS VINYL SHAKES COLOR: DRIFTWOOD BLEND	0	0
C	[Color Swatch]	SHEET METAL CAP FLASHING - COLOR TO MATCH [D]	0	0
D	[Color Swatch]	SHERWIN WILLIAMS, SW 7069 IRON ORE PAINTED STUCCO SYSTEM WITH SANDBLAST TEXTURE	0	0
E	[Color Swatch]	GLAZING W/ ANODIZED ALUMINUM FRAME	0	0
F	[Color Swatch]	PAINTED E.I.F.S. SYSTEM WITH SANDBLAST TEXTURE, PAINTED SW 9166 DRIFT OF MIST	177	28
G	[Color Swatch]	STEEL C-CHANNEL, PAINTED TO MATCH COLOR [D]	72	11
H	[Color Swatch]	EXTERIOR DOOR AND HOLLOW METAL FRAME, PAINTED - COLOR SW 6523 DENIM BY SHERWIN WILLIAMS	0	0
J	[Color Swatch]	STUCCO 6" TRIM PPG 1187-7 "RED GUMBALL" : BY PPG PAINTS	41	6
K	[Color Swatch]	C.M.U. PAINTED SW 9582 WHITE SAND BY SHERWIN WILLIAMS	101	15
L	[Color Swatch]	CERTAINTEEED CEDARBOARDS INSULATED SIDING 6" - COLOR: PACIFIC BLUE	0	0
M	[Color Swatch]	CERTAINTEEED CEDARBOARDS INSULATED SIDING 6" - COLOR: SNOW	0	0
N	[Color Swatch]	METAL GATE PAINT TO MATCH COLOR [H]	0	0
O	[Color Swatch]	4" HIGH C.M.U. CAP BLOCK - PAINT TO MATCH COLOR [D]	0	0
			644 S.F.	100 %

SOUTH ELEVATION MATERIAL PALETTE

MARK	COLOR		SQ. FT.	PERCENTAGE
A	[Color Swatch]	SHERWIN WILLIAMS, SW 9582 WHITE SAND PAINTED STUCCO SYSTEM WITH SANDBLAST TEXTURE	170	16
B	[Color Swatch]	CERTAINTEEED NORTHWOODS VINYL SHAKES COLOR: DRIFTWOOD BLEND	314	31
C	[Color Swatch]	SHEET METAL CAP FLASHING - COLOR TO MATCH [D]	8	1
D	[Color Swatch]	SHERWIN WILLIAMS, SW 7069 IRON ORE PAINTED STUCCO SYSTEM WITH SANDBLAST TEXTURE	45	4
E	[Color Swatch]	GLAZING W/ ANODIZED ALUMINUM FRAME	11	1
F	[Color Swatch]	PAINTED E.I.F.S. SYSTEM WITH SANDBLAST TEXTURE, PAINTED SW 9166 DRIFT OF MIST	252	24
G	[Color Swatch]	STEEL C-CHANNEL, PAINTED TO MATCH COLOR [D]	7	7
H	[Color Swatch]	EXTERIOR DOOR AND HOLLOW METAL FRAME, PAINTED - COLOR SW 6523 DENIM BY SHERWIN WILLIAMS	0	0
J	[Color Swatch]	STUCCO 6" TRIM PPG 1187-7 "RED GUMBALL" : BY PPG PAINTS	27	3
K	[Color Swatch]	C.M.U. PAINTED SW 9582 WHITE SAND BY SHERWIN WILLIAMS	100	10
L	[Color Swatch]	CERTAINTEEED CEDARBOARDS INSULATED SIDING 6" - COLOR: PACIFIC BLUE	26	3
M	[Color Swatch]	CERTAINTEEED CEDARBOARDS INSULATED SIDING 6" - COLOR: SNOW	0	0
N	[Color Swatch]	METAL GATE PAINT TO MATCH COLOR [H]	0	0
O	[Color Swatch]	4" HIGH C.M.U. CAP BLOCK - PAINT TO MATCH COLOR [D]	0	0
			1,025 S.F.	100 %

SOUTH ELEVATION MATERIAL PALETTE

MARK	COLOR		SQ. FT.	PERCENTAGE
A	[Color Swatch]	SHERWIN WILLIAMS, SW 9582 WHITE SAND PAINTED STUCCO SYSTEM WITH SANDBLAST TEXTURE	72	9
B	[Color Swatch]	CERTAINTEEED NORTHWOODS VINYL SHAKES COLOR: DRIFTWOOD BLEND	302	38
C	[Color Swatch]	SHEET METAL CAP FLASHING - COLOR TO MATCH [D]	7	1
D	[Color Swatch]	SHERWIN WILLIAMS, SW 7069 IRON ORE PAINTED STUCCO SYSTEM WITH SANDBLAST TEXTURE	76	9
E	[Color Swatch]	GLAZING W/ ANODIZED ALUMINUM FRAME	30	4
F	[Color Swatch]	PAINTED E.I.F.S. SYSTEM WITH SANDBLAST TEXTURE, PAINTED SW 9166 DRIFT OF MIST	86	11
G	[Color Swatch]	STEEL C-CHANNEL, PAINTED TO MATCH COLOR [D]	52	7
H	[Color Swatch]	EXTERIOR DOOR AND HOLLOW METAL FRAME, PAINTED - COLOR SW 6523 DENIM BY SHERWIN WILLIAMS	46	5
J	[Color Swatch]	STUCCO 6" TRIM PPG 1187-7 "RED GUMBALL" : BY PPG PAINTS	27	3
K	[Color Swatch]	C.M.U. PAINTED SW 9582 WHITE SAND BY SHERWIN WILLIAMS	64	9
L	[Color Swatch]	CERTAINTEEED CEDARBOARDS INSULATED SIDING 6" - COLOR: PACIFIC BLUE	24	3
M	[Color Swatch]	CERTAINTEEED CEDARBOARDS INSULATED SIDING 6" - COLOR: SNOW	0	0
N	[Color Swatch]	METAL GATE PAINT TO MATCH COLOR [H]	0	0
O	[Color Swatch]	4" HIGH C.M.U. CAP BLOCK - PAINT TO MATCH COLOR [D]	0	0
			786 S.F.	100 %

SELF-CERTIFIED BY: SAKE H. REINDERSMA, AIA DATE: _____
 • PLANS WERE PREPARED BY OR UNDER DIRECT SUPERVISION OF, OR REVIEWED BY THE SELF-CERTIFIED PROFESSIONAL.
 • PLANS ARE COMPLETE.
 • THE PLANS ARE, AS OF THE DATE OF SUBMISSION, IN ACCORDANCE WITH THE REQUIREMENTS OF THE PHOENIX BUILDING CODE AND ALL OTHER APPLICABLE LAWS.

STEWART + REINDERSMA ARCHITECTURE, PLLC
 8145 E. Indian Bend Rd.
 Scottsdale, Arizona 85250
 480.515.5123
 www.sra360.com

42451
 SAKE H. REINDERSMA
 10/11/21
 ARCHITECT
 EXP. 3/31/2023

project:
 consultant:

contact:
 ANGELA'S SEAFOOD
 307 E. CARLA VISTA DRIVE
 GILBERT, AZ 85235
 CONTACT: TONY CHRISTOFFELIS
 T: (480) 532-8709

This drawing is the intellectual property of Stewart + Reindersma Architecture, PLLC and shall remain their property. The use of this drawing shall be restricted to the project and location intended. It is expressly limited to such use.

project:
ANGELA'S SEAFOOD
 2848 S. SIGNAL BUTTE ROAD
 MESA, ARIZONA 85212

date: 10/11/21
 issued for: PERMIT SUBMITTAL
 revision no.: date:
 job no.: 21-055


sheet title:
 EXTERIOR ELEVATIONS

sheet no.:
A5.1



2 NORTH ELEVATION

1/4" = 1'-0"

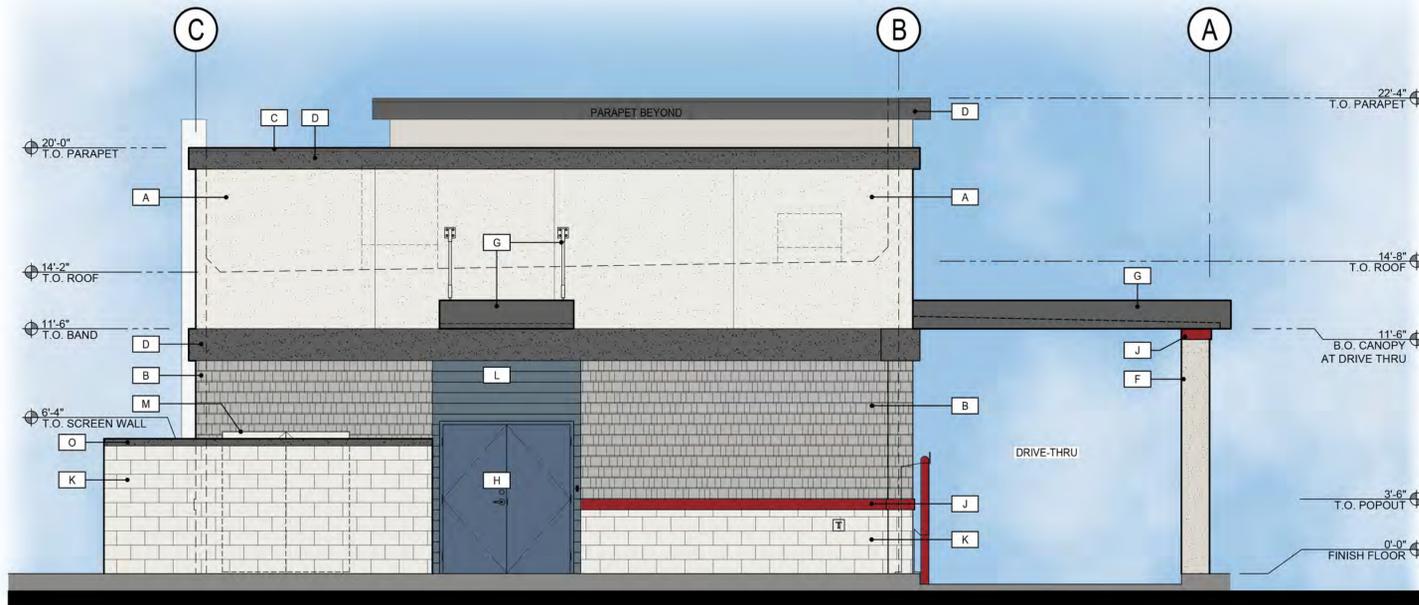

1 WEST ELEVATION

1/4" = 1'-0"

NORTH ELEVATION MATERIAL PALETTE

MARK	COLOR		SQ. FT.	PERCENTAGE
A	[Color Swatch]	SHERWIN WILLIAMS, SW 9582 WHITE SAND PAINTED STUCCO SYSTEM WITH SANDBLAST TEXTURE	240	24
B	[Color Swatch]	CERTAINTEEED NORTHWOODS VINYL SHAKES COLOR: DRIFTWOOD BLEND	200	19
C	[Color Swatch]	SHEET METAL CAP FLASHING - COLOR TO MATCH [D]	8	1
D	[Color Swatch]	SHERWIN WILLIAMS, SW 7069 IRON ORE PAINTED STUCCO SYSTEM WITH SANDBLAST TEXTURE	85	8
E	[Color Swatch]	GLAZING W/ ANODIZED ALUMINUM FRAME	0	0
F	[Color Swatch]	PAINTED E.I.F.S. SYSTEM WITH SANDBLAST TEXTURE, PAINTED SW 9166 DRIFT OF MIST	16	1
G	[Color Swatch]	STEEL C-CHANNEL, PAINTED TO MATCH COLOR [D]	9	1
H	[Color Swatch]	EXTERIOR DOOR AND HOLLOW METAL FRAME, PAINTED - COLOR SW 6523 DENIM BY SHERWIN WILLIAMS	24	2
J	[Color Swatch]	STUCCO 6" TRIM PPG 1187-7 "RED GUMBALL" - BY PPG PAINTS	16	1
K	[Color Swatch]	C.M.U. PAINTED SW 9582 WHITE SAND BY SHERWIN WILLIAMS	114	12
L	[Color Swatch]	CERTAINTEEED CEDARBOARDS INSULATED SIDING 6" - COLOR: PACIFIC BLUE	293	29
M	[Color Swatch]	CERTAINTEEED CEDARBOARDS INSULATED SIDING 6" - COLOR: SNOW	-	-
N	[Color Swatch]	METAL GATE PAINT TO MATCH COLOR [H]	21	2
O	[Color Swatch]	4" HIGH C.M.U. CAP BLOCK - PAINT TO MATCH COLOR [D]	1	1
			1,001 S.F.	100 %

WEST ELEVATION MATERIAL PALETTE

MARK	COLOR		SQ. FT.	PERCENTAGE
A	[Color Swatch]	SHERWIN WILLIAMS, SW 9582 WHITE SAND PAINTED STUCCO SYSTEM WITH SANDBLAST TEXTURE	245	32
B	[Color Swatch]	CERTAINTEEED NORTHWOODS VINYL SHAKES COLOR: DRIFTWOOD BLEND	145	19
C	[Color Swatch]	SHEET METAL CAP FLASHING - COLOR TO MATCH [D]	6	1
D	[Color Swatch]	SHERWIN WILLIAMS, SW 7069 IRON ORE PAINTED STUCCO SYSTEM WITH SANDBLAST TEXTURE	80	11
E	[Color Swatch]	GLAZING W/ ANODIZED ALUMINUM FRAME	0	0
F	[Color Swatch]	PAINTED E.I.F.S. SYSTEM WITH SANDBLAST TEXTURE, PAINTED SW 9166 DRIFT OF MIST	14	2
G	[Color Swatch]	STEEL C-CHANNEL, PAINTED TO MATCH COLOR [D]	28	4
H	[Color Swatch]	EXTERIOR DOOR AND HOLLOW METAL FRAME, PAINTED - COLOR SW 6523 DENIM BY SHERWIN WILLIAMS	45	6
J	[Color Swatch]	STUCCO 6" TRIM PPG 1187-7 "RED GUMBALL" - BY PPG PAINTS	6	1
K	[Color Swatch]	C.M.U. PAINTED SW 9582 WHITE SAND BY SHERWIN WILLIAMS	145	19
L	[Color Swatch]	CERTAINTEEED CEDARBOARDS INSULATED SIDING 6" - COLOR: PACIFIC BLUE	27	4
M	[Color Swatch]	CERTAINTEEED CEDARBOARDS INSULATED SIDING 6" - COLOR: SNOW	-	-
N	[Color Swatch]	METAL GATE PAINT TO MATCH COLOR [H]	-	-
O	[Color Swatch]	4" HIGH C.M.U. CAP BLOCK - PAINT TO MATCH COLOR [D]	5	1
			741 S.F.	100 %

SELF-CERTIFIED BY: SAKE H. REINDERSMA, AIA DATE: _____
 • PLANS WERE PREPARED BY OR UNDER DIRECT SUPERVISION OF, OR REVIEWED BY THE SELF-CERTIFIED PROFESSIONAL.
 • PLANS ARE COMPLETE.
 • THE PLANS ARE, AS OF THE DATE OF SUBMISSION, IN ACCORDANCE WITH THE REQUIREMENTS OF THE PHOENIX BUILDING CODE AND ALL OTHER APPLICABLE LAWS.

STEWART + REINDERSMA
ARCHITECTURE, PLLC
8145 E. Indian Bend Rd.
Scottsdale, Arizona 85250
480.515.5123
www.sra360.com

REGISTERED ARCHITECT
42451
SAKE H. REINDERSMA
10/11/21
ARCHITECT
EXP. 3/31/2023

consultant:

contact:
 ANGELA'S SEAFOOD
 807 E. CARLA VISTA DRIVE
 GILBERT, AZ 85235
 CONTACT: TONY CHRISTOFELIS
 T: (480) 332-8709

This drawing is the property of Stewart + Reindersma Architecture, PLLC, and shall remain their property. The use of this drawing shall be limited to the project and location intended. It is expressly limited to such use.


project:
ANGELA'S SEAFOOD
 2848 S. SIGNAL BUTTE ROAD
 MESA, ARIZONA 85212

date:	10/11/21
issued for:	PERMIT SUBMITTAL
revision no.:	date:
job no.:	21-055


sheet title:
 EXTERIOR ELEVATIONS

sheet no.:
A5.2

S:\2021\121055 - Tony - Angela's Lobster Signal Butte & Guadalupe\09 Construction Drawings\01 Arch\1016 - 21-055 - AS.1_A5.3 Elevations.dwg Oct 15, 2021 2:10pm RALONSO

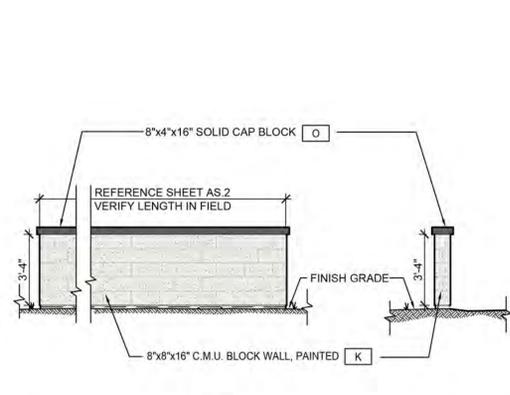

9 CONCRETE SCREEN WALL ELEVATION SCALE: 1/4" = 1'-0"

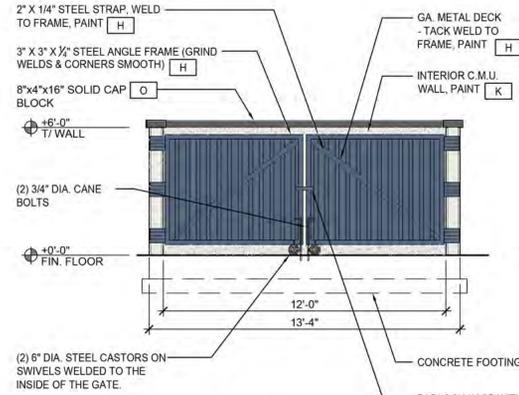


5 TRASH GATE ELEVATION SCALE: 1/4" = 1'-0"


SELF-CERTIFIED BY: SAKE H. REINDERSMA, AIA DATE: _____
 • PLANS WERE PREPARED BY OR UNDER DIRECT SUPERVISION OF, OR REVIEWED BY THE SELF-CERTIFIED PROFESSIONAL.
 • PLANS ARE COMPLETE.
 • THE PLANS ARE, AS OF THE DATE OF SUBMISSION, IN ACCORDANCE WITH THE REQUIREMENTS OF THE PHOENIX BUILDING CODE AND ALL OTHER APPLICABLE LAWS.

TRASH ENCLOSURE / SCREEN WALLS


MARK	COLOR	DESCRIPTION
D	[Color swatch]	SHERWIN WILLIAMS, SW 7069 IRON ORE PAINTED E.F.S. SYSTEM WITH SANDBLAST TEXTURE
H	[Color swatch]	EXTERIOR DOOR AND HOLLOW METAL FRAME, PAINTED - COLOR SW 6523 DENIM BY SHERWIN WILLIAMS
K	[Color swatch]	C.M.U. PAINTED SW 9582 WHITE SAND BY SHERWIN WILLIAMS
N	[Color swatch]	METAL GATE PAINT TO MATCH COLOR [H]
O	[Color swatch]	4" HIGH C.M.U. CAP BLOCK - PAINT TO MATCH COLOR [D]

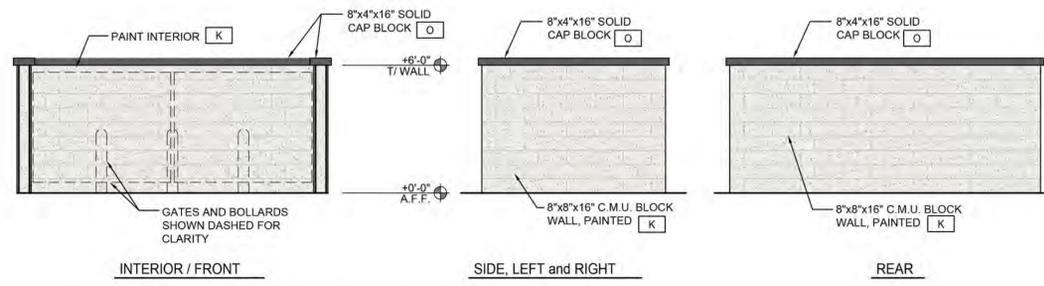


10 TRASH ENCLOSURE ELEVATIONS SCALE: 1/4" = 1'-0"

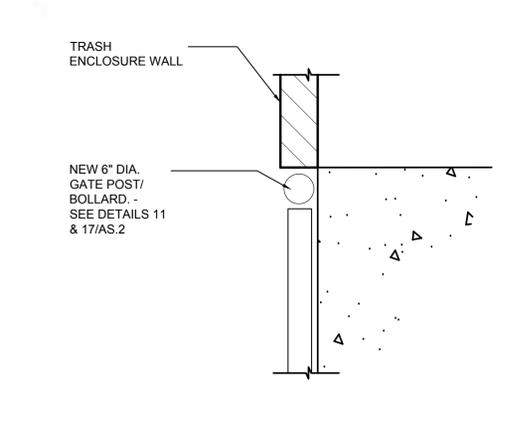


4 GATE POST DETAIL SCALE: 1/2" = 1'-0"

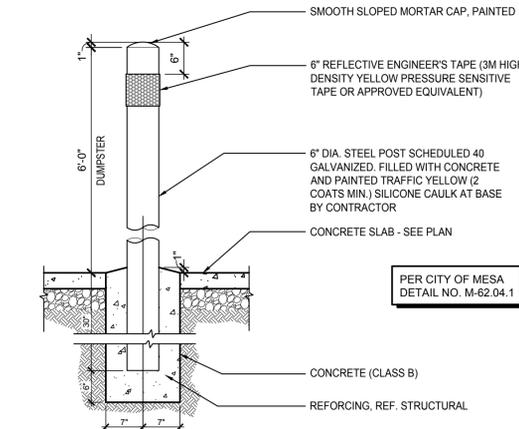


2 BOLLARD / SAFETY POST SCALE: 3/4" = 1'-0"

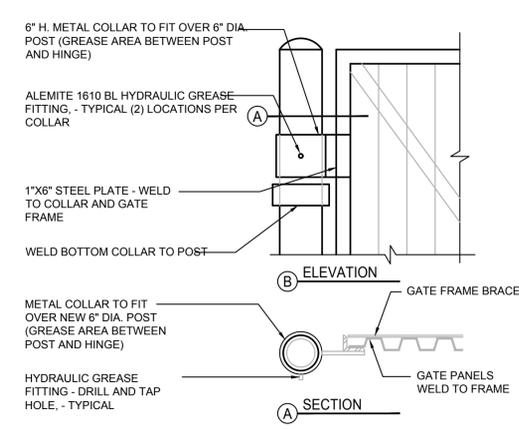

1 GATE HINGE @ TRASH SCALE: 1" = 1'-0"

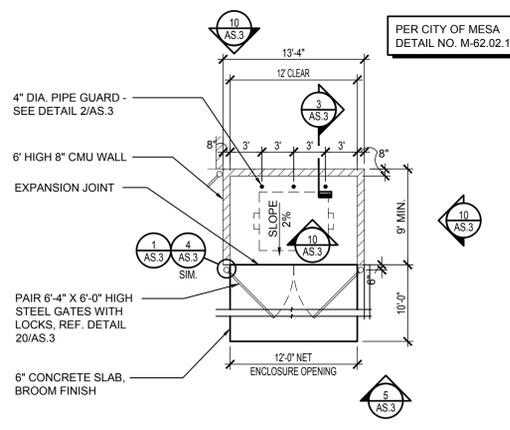

6 TRASH ENCLOSURE PLAN SCALE: 1/8" = 1'-0"

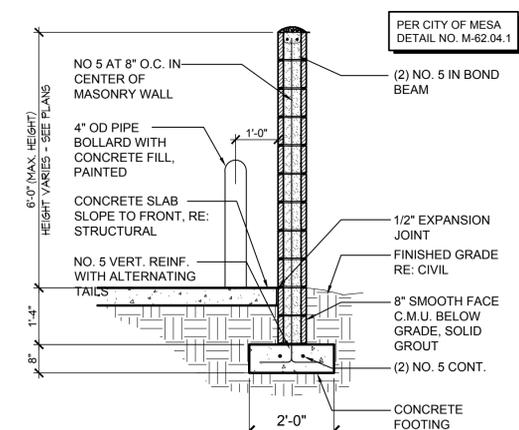

3 TRASH ENCLOSURE WALL SCALE: 1/2" = 1'-0"



STEWART + REINDERSMA ARCHITECTURE, PLLC
 8145 E. Indian Bend Rd.
 Scottsdale, Arizona 85250
 480.515.5123
 www.sra360.com



ANGELA'S SEAFOOD
 307 E. CARLA VISTA DRIVE
 GILBERT, AZ 85235
 CONTACT: TONY CHRISTOFELIS
 T: (480) 332-8708

ANGELA'S SEAFOOD
 2848 S. SIGNAL BUTTE ROAD
 MESA, ARIZONA 85212

Project: _____
 date: 10/11/21
 issued for: PERMIT SUBMITTAL
 revision no.: _____ date: _____
 job no.: 21-055

sheet title: EXTERIOR ELEVATIONS

sheet no.: AS.3