



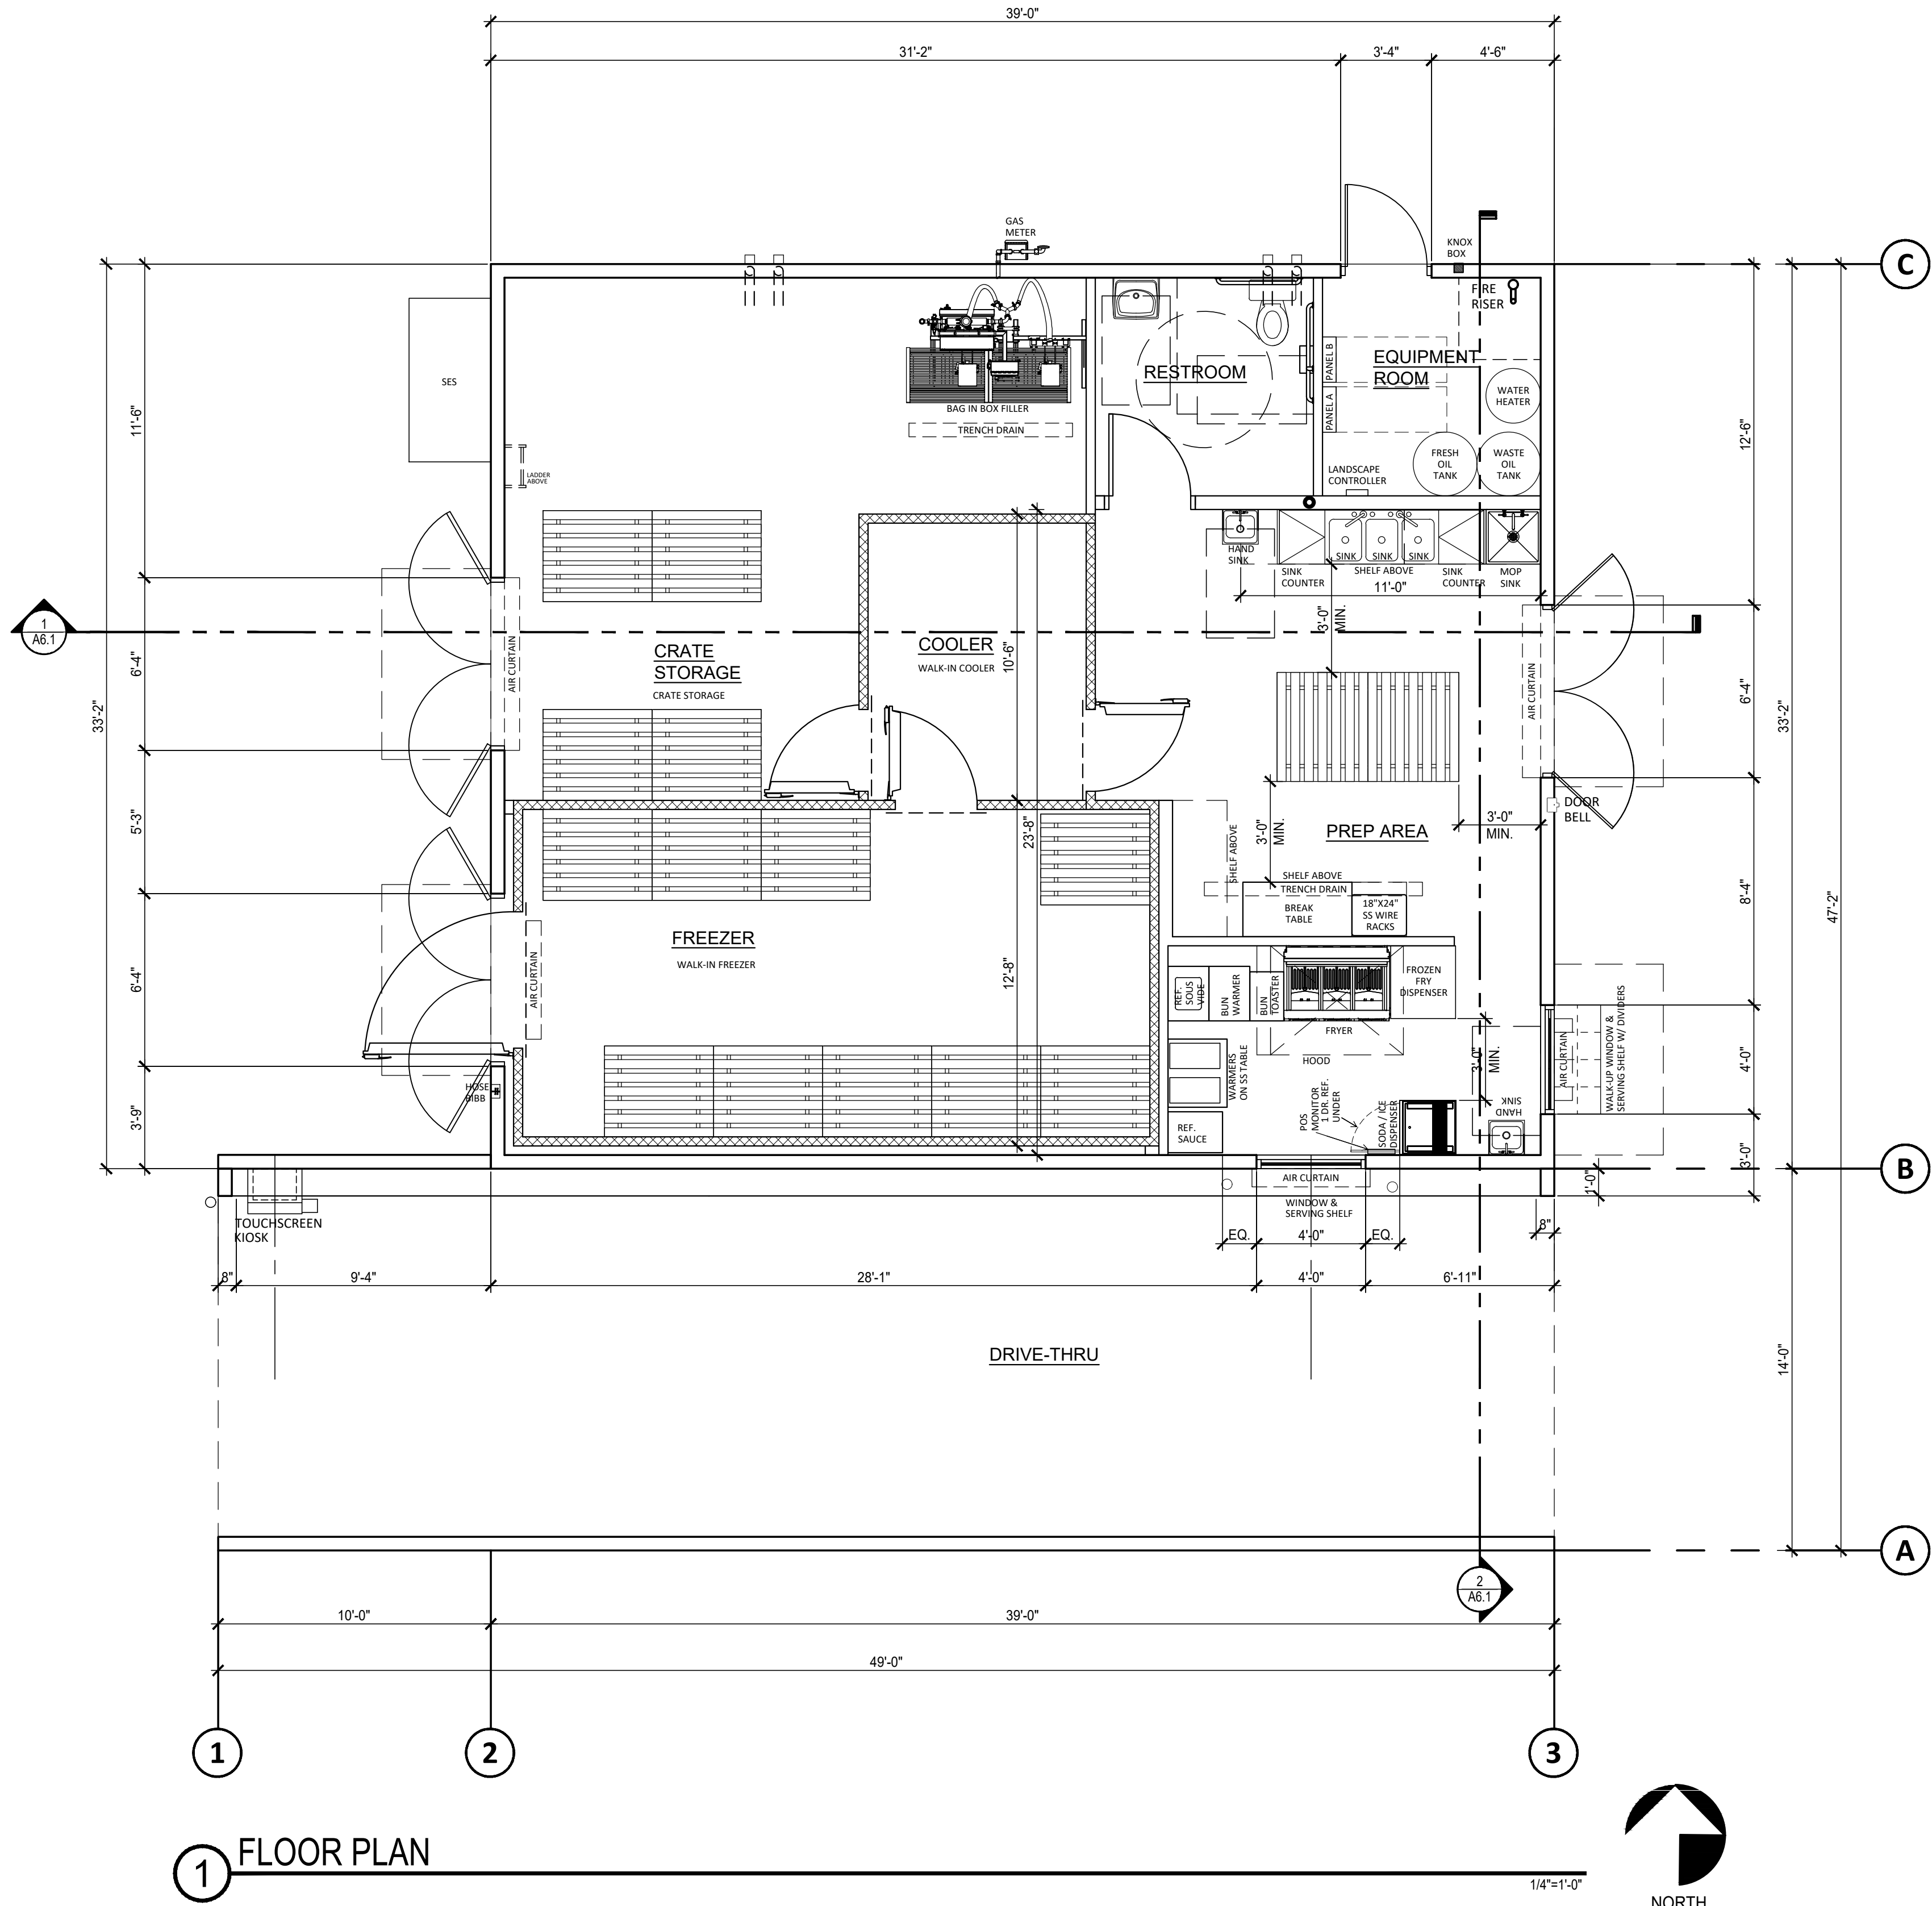

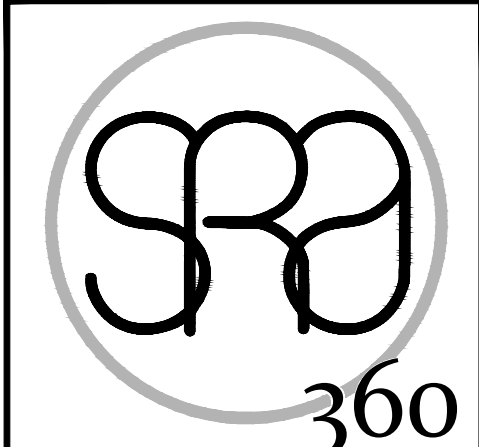

STEWART + REINDERSMA
ARCHITECTURE, PLLC

8145 E. Indian Bend Rd.
Scottsdale, Arizona 85250
480.515.5123
www.sra360.com



arch

consultant:

contact:

ANGELA'S SEAFOOD
907 E CARLA VISTA DRIVE
GILBERT, AZ 85235
CONTACT: TONY CHRISTOFELLIS
T: (480) 332-8709

This drawing is an instrument of service and the property of Stewart + Reindersma Architecture, PLLC, and shall remain their property. The use of this drawing shall be limited to the project for which it was prepared and no portion thereof is to be reused for any other project without the express written consent of Stewart + Reindersma Architecture, PLLC.

project:

ANGELA'S SEAFOOD
2848 S. SIGNAL BUTTE ROAD
MESA, ARIZONA 85212

date:	06/28/21
issued for:	ENTITLEMENTS SUBMITTAL
revision no.:	date:
1	
2	
3	
4	
job no.:	21-055

sheet title:

DIMENSION FLOOR PLAN

sheet no.:

A1.1