

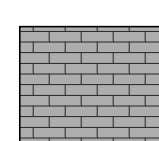
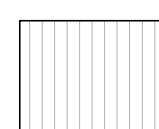

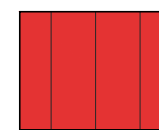

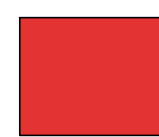
 
 

 

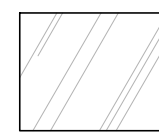
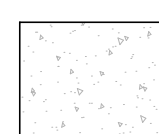


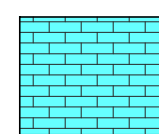


COLOR AND MATERIAL		PROJECT NUMBER: EGE - 17																				
REFER TO DIGITAL MATERIAL BOARD FOR ADDITIONAL INFORMATION		COPYRIGHT NOTICE: These drawings and specifications are copyrighted and subject to copyright protection as an "architectural work" under sec. 102 of the copyright act. 17 U.S.C. As amended January 2003. The protection includes, without limitation, the overall form, arrangement and composition of spaces, and elements of the design. Under such protection, unauthorized use of these drawings and specifications may result in cessation of construction, building seizure, and / or monetary liability.																				
BV-1	 BRICK VENEER ELGIN BUTLER THIN BRICK 'EG TEAL' **OR SIMILAR / EQUAL**	ARCHITECT OF RECORD  FLATIRON GROUP 222 S. MILL AVENUE SUITE 800 TEMPE, ARIZONA 85281 (855) 922-7499 WWW.FLATIRONGROUP.COM																				
BV-2	 BRICK VENEER ELGIN BUTLER THIN BRICK 'EG GRAY' **OR SIMILAR / EQUAL**	CONSULTANTS																				
MT-1	 METAL PANEL PAC-CLAD 'BONE WHITE' WALL PANEL 7/8" W/ MANUFACTURER TRIM **OR SIMILAR / EQUAL**																					
MT-2	 CLEAR ANODIZED ALUMINUM TRU-LITE • STOREFRONT • ENTRY DOORS • GARAGE DOOR CANOPY **OR SIMILAR / EQUAL**																					
MT-3	 STANDING SEAM METAL ROOF PAC-CLAD SNAP-CLAD W/ MANUFACTURER TRIM 'CARDINAL RED' **OR SIMILAR / EQUAL**	 THOMAS M. MCCASH #61302 LICENSE EXPIRES 3/31/22																				
PT-1	 PAINT COLOR SW 6871 POSITIVE RED • UNDERSIDE OF ANGLED ROOF AND FASCIA • TOWER TOP TRIM 'EXTERIOR SATIN' ***OR SIMILAR / EQUAL***																					
PT-2	 PAINT COLOR PAINT TO MATCH BV-1 • CEMENTITIOUS BOARD SURROUND AT GARAGE DOOR 'EXTERIOR SATIN' **OR SIMILAR / EQUAL**																					
PT-3	 PAINT COLOR PAINT TO MATCH BV-2 • KITCHEN REAR EXIT DOOR • FIRE RISER DOOR 'EXTERIOR SATIN' **OR SIMILAR / EQUAL**	EEGEE'S 1050 S. COUNTRY CLUB DR. MESA, AZ 85210 																				
CB-1	 BAND PANEL JAMES HADRIE TRIM BOARD 5/4 SMOOTH STATEMENT COLLECTION 'ARCTIC WHITE' **OR SIMILAR / EQUAL**																					
CB-2	 BAND TRIM JAMES HADRIE TRIM BOARD 5/4 SMOOTH STATEMENT COLLECTION 'NIGHT GRAY' **OR SIMILAR / EQUAL**																					
GL-1	 GLAZING SOLARBAN 60 OR 72 1" THICK CLEAR + CLEAR **OR SIMILAR / EQUAL**	<table><tr><th colspan="2">ISSUE</th></tr><tr><td> </td><td> </td></tr><tr><td> </td><td> </td></tr><tr><td> </td><td> </td></tr><tr><td> </td><td> </td></tr><tr><td> </td><td> </td></tr><tr><td> </td><td> </td></tr><tr><td> </td><td> </td></tr><tr><td> </td><td> </td></tr><tr><td> </td><td> </td></tr></table>	ISSUE																			
ISSUE																						
CT-1	 CONCRETE CAST-IN-PLACE CONCRETE BOLLARD	DATE: _____ SCALE: AS NOTED DRAWN BY: _____ CHECKED BY: _____ SHEET: A200 EXTERIOR ELEVATION																				

NOTE:
ALL ROOF MOUNTED MECHANICAL UNITS ARE TO BE FULLY
SCREENED BY THE BUILDING PARAPET. VERIFY THAT THIS CONDITION
WILL BE MET PRIOR TO THE START OF CONSTRUCTION. CITY OF MESA
MUST GIVE APPROVAL OF ANY FIELD MODIFICATIONS THAT WILL
HAVE ANY PORTION OF THE UNITS VISIBLE.

NOTE:
REFER TO G0005 FOR
ALL EXTERIOR FINISHES
AND COLOR

NOTE:
ALL SIGNAGE WILL BE
REVIEWED UNDER
SEPARATE SUBMITTAL

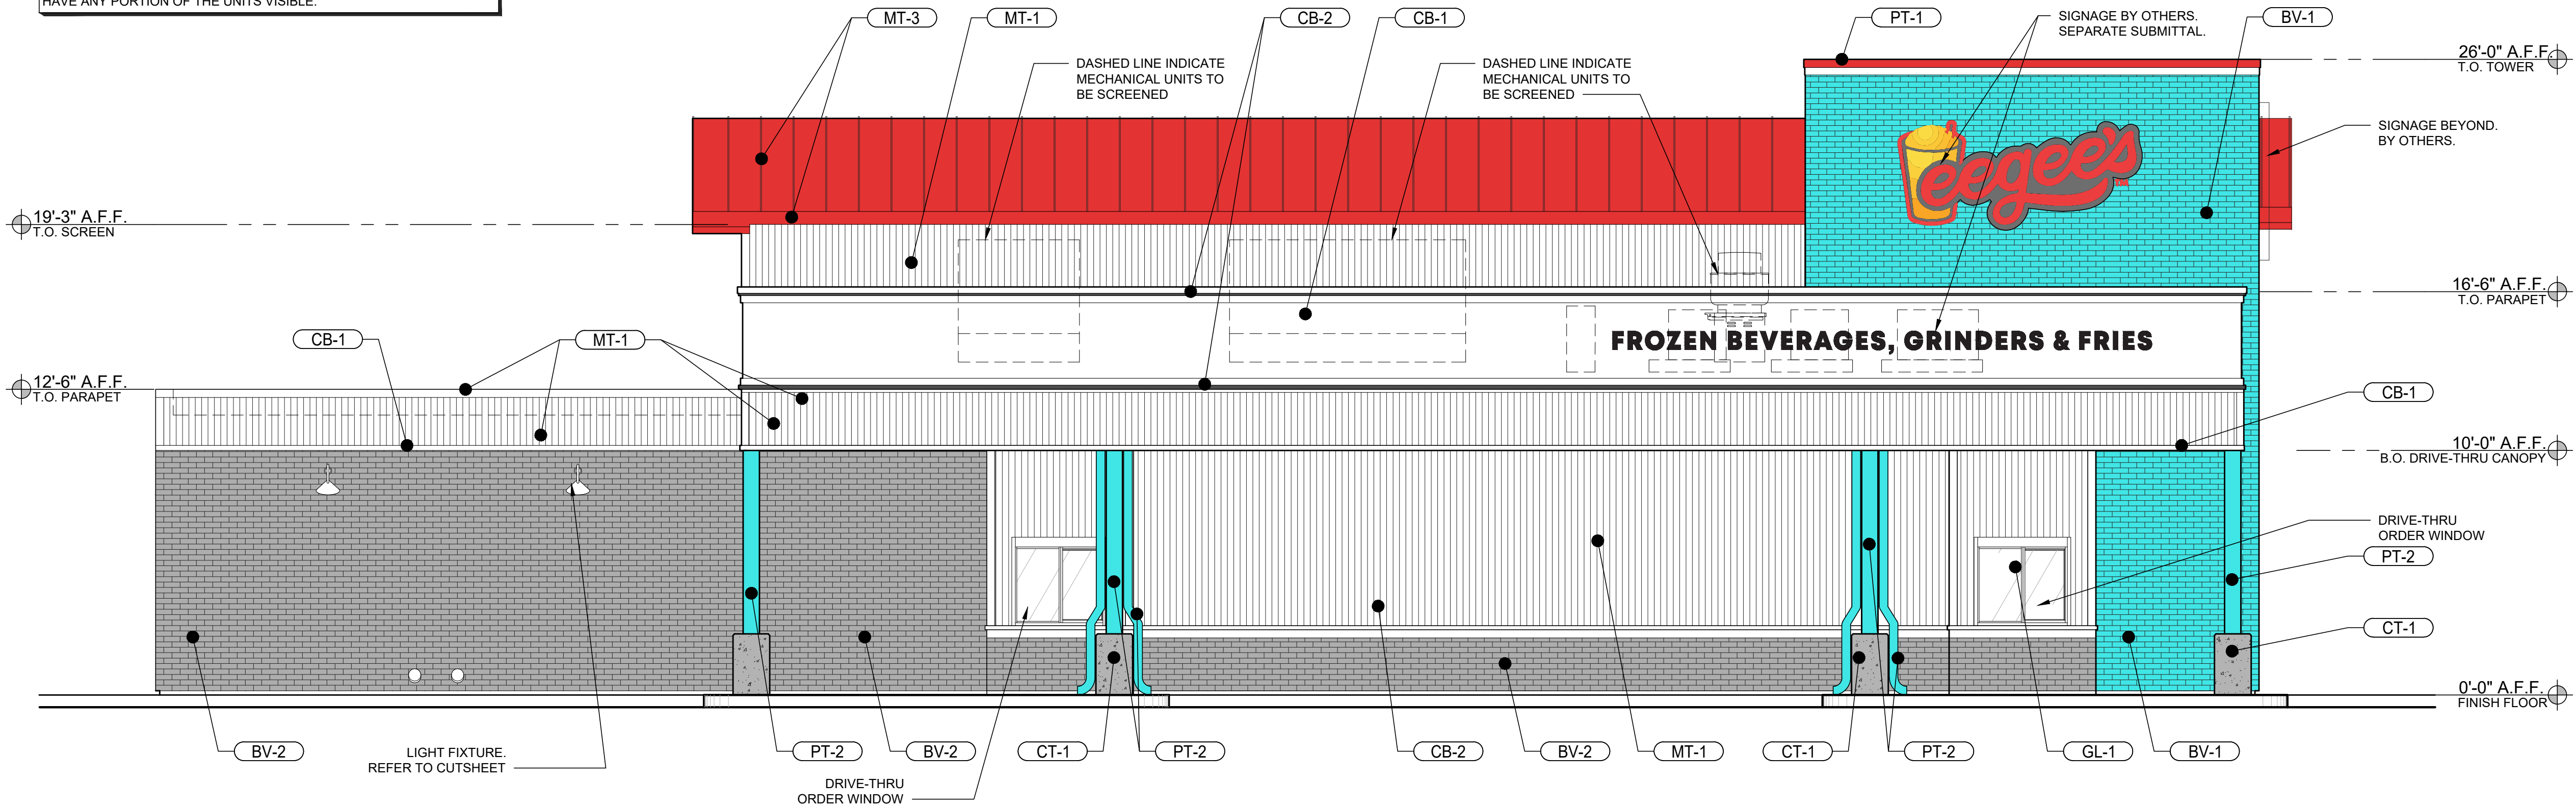


1 EXTERIOR ELEVATION - SOUTH
SCALE: 1/4" = 1'-0"

NOTE:
ALL ROOF MOUNTED MECHANICAL UNITS ARE TO BE FULLY
SCREENED BY THE BUILDING PARAPET. VERIFY THAT THIS CONDITION
WILL BE MET PRIOR TO THE START OF CONSTRUCTION. CITY OF MESA
MUST GIVE APPROVAL OF ANY FIELD MODIFICATIONS THAT WILL
HAVE ANY PORTION OF THE UNITS VISIBLE.

NOTE:
REFER TO G0005 FOR
ALL EXTERIOR FINISHES
AND COLOR

NOTE:
ALL SIGNAGE WILL BE
REVIEWED UNDER
SEPARATE SUBMITTAL

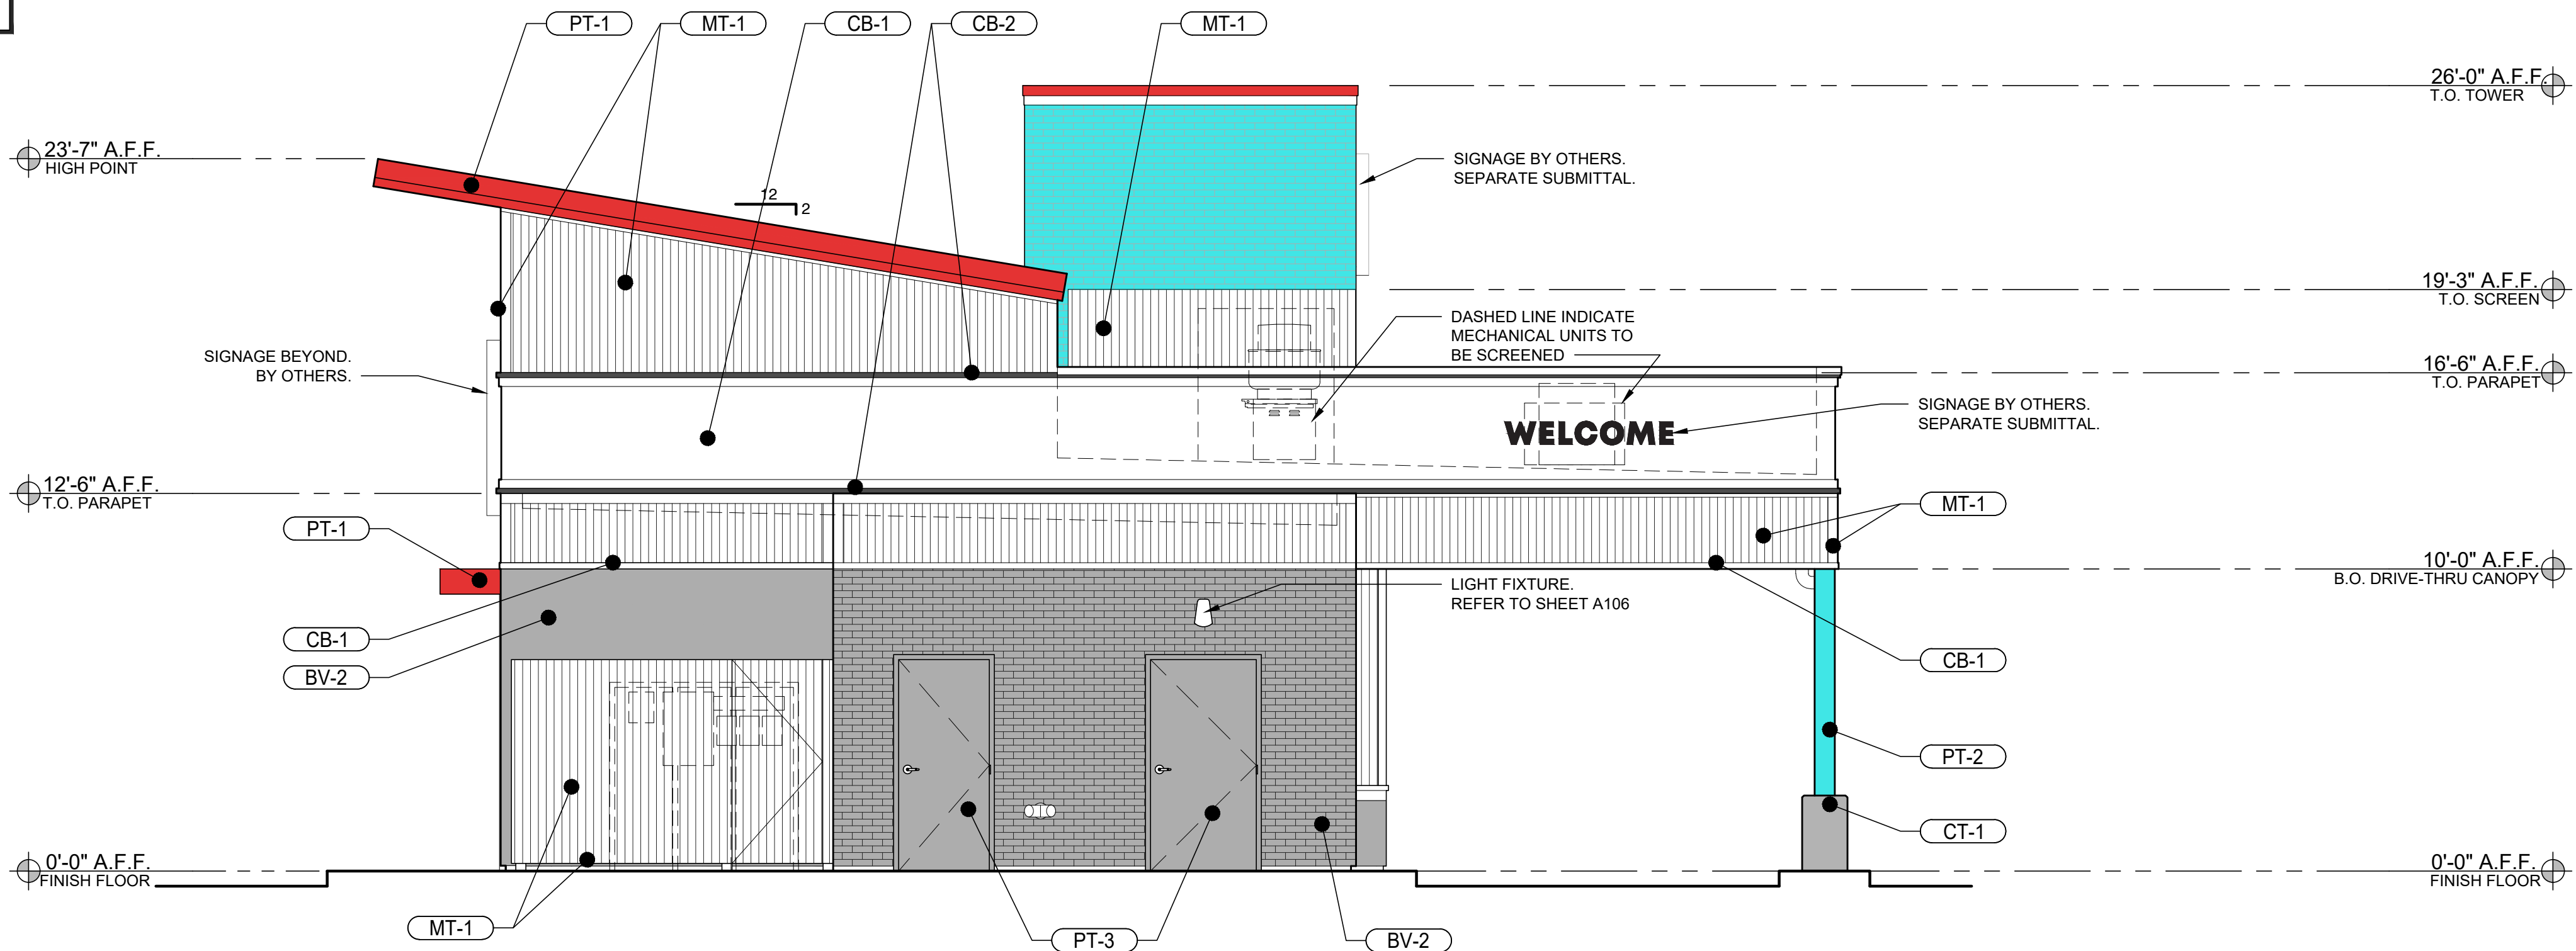

2 EXTERIOR ELEVATION - WEST
SCALE: 1/4" = 1'-0"

COLOR AND MATERIAL

REFER TO DIGITAL MATERIAL BOARD FOR ADDITIONAL INFORMATION

BV-1	BRICK VENEER ELGIN BUTLER THIN BRICK 'EG TEAL'	**OR SIMILAR / EQUAL**
BV-2	BRICK VENEER ELGIN BUTLER THIN BRICK 'EG GRAY'	**OR SIMILAR / EQUAL**
MT-1	METAL PANEL PAC-CLAD 'BONE WHITE' WALL PANEL 7/8" W/ MANUFACTURER TRIM	**OR SIMILAR / EQUAL**
MT-2	CLEAR ANODIZED ALUMINUM TRU-LITE • STOREFRONT • ENTRY DOORS • GARAGE DOOR CANOPY	**OR SIMILAR / EQUAL**
MT-3	STANDING SEAM METAL ROOF PAC-CLAD SNAP-CLAD W/ MANUFACTURER TRIM 'CARDINAL RED'	**OR SIMILAR / EQUAL**
PT-1	PAINT COLOR SW 6871 POSITIVE RED • UNDERSIDE OF ANGLED ROOF AND FASCIA • TOWER TOP TRIM *EXTERIOR SATIN*	**OR SIMILAR / EQUAL***
PT-2	PAINT COLOR PAINT TO MATCH BV-1 • CEMENTITIOUS BOARD SURROUND AT GARAGE DOOR *EXTERIOR SATIN*	**OR SIMILAR / EQUAL**
PT-3	PAINT COLOR PAINT TO MATCH BV-2 • KITCHEN REAR EXIT DOOR • FIRE RISER DOOR *EXTERIOR SATIN*	**OR SIMILAR / EQUAL**
CB-1	BAND PANEL JAMES HADRIE TRIM BOARD 5/4 SMOOTH STATEMENT COLLECTION 'ARCTIC WHITE'	**OR SIMILAR / EQUAL**
CB-2	BAND TRIM JAMES HADRIE TRIM BOARD 5/4 SMOOTH STATEMENT COLLECTION 'NIGHT GRAY'	**OR SIMILAR / EQUAL**
GL-1	GLAZING SOLARBAN 60 OR 72 1" THICK CLEAR + CLEAR **OR SIMILAR / EQUAL**	
CT-1	CONCRETE CAST-IN-PLACE CONCRETE BOLLARD	

PROJECT NUMBER:
EGE - 17


COPYRIGHT NOTICE:
These drawings and specifications are
copyrighted and subject to copyright protection
as an "architectural work" under sec. 102 of the
copyright act. 17 U.S.C. As amended January
2003. The protection includes, without
limitation, the overall form, arrangement and
composition of spaces, and elements of the
design. Under such protection, unauthorized
use of these drawings and specifications may
result in cessation of construction, building
seizure, and / or monetary liability.

ARCHITECT OF RECORD



222 S. MILL AVENUE
SUITE 800
TEMPE, ARIZONA 85281
(855) 922-7499
WWW.FLATIRONGROUP.COM

CONSULTANTS

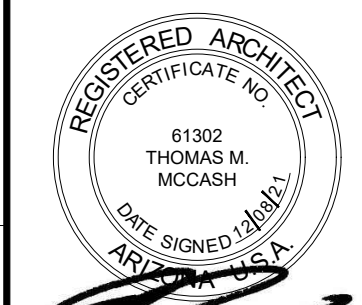

THOMAS M. MCCASH #61302
LICENSE EXPIRES 3/31/22


EEGEE'S
1050 S. COUNTRY CLUB DR.
MESA, AZ 85210



ISSUE

DATE:
SCALE: AS NOTED
DRAWN BY:
CHECKED BY:
SHEET:


A201
EXTERIOR
ELEVATION

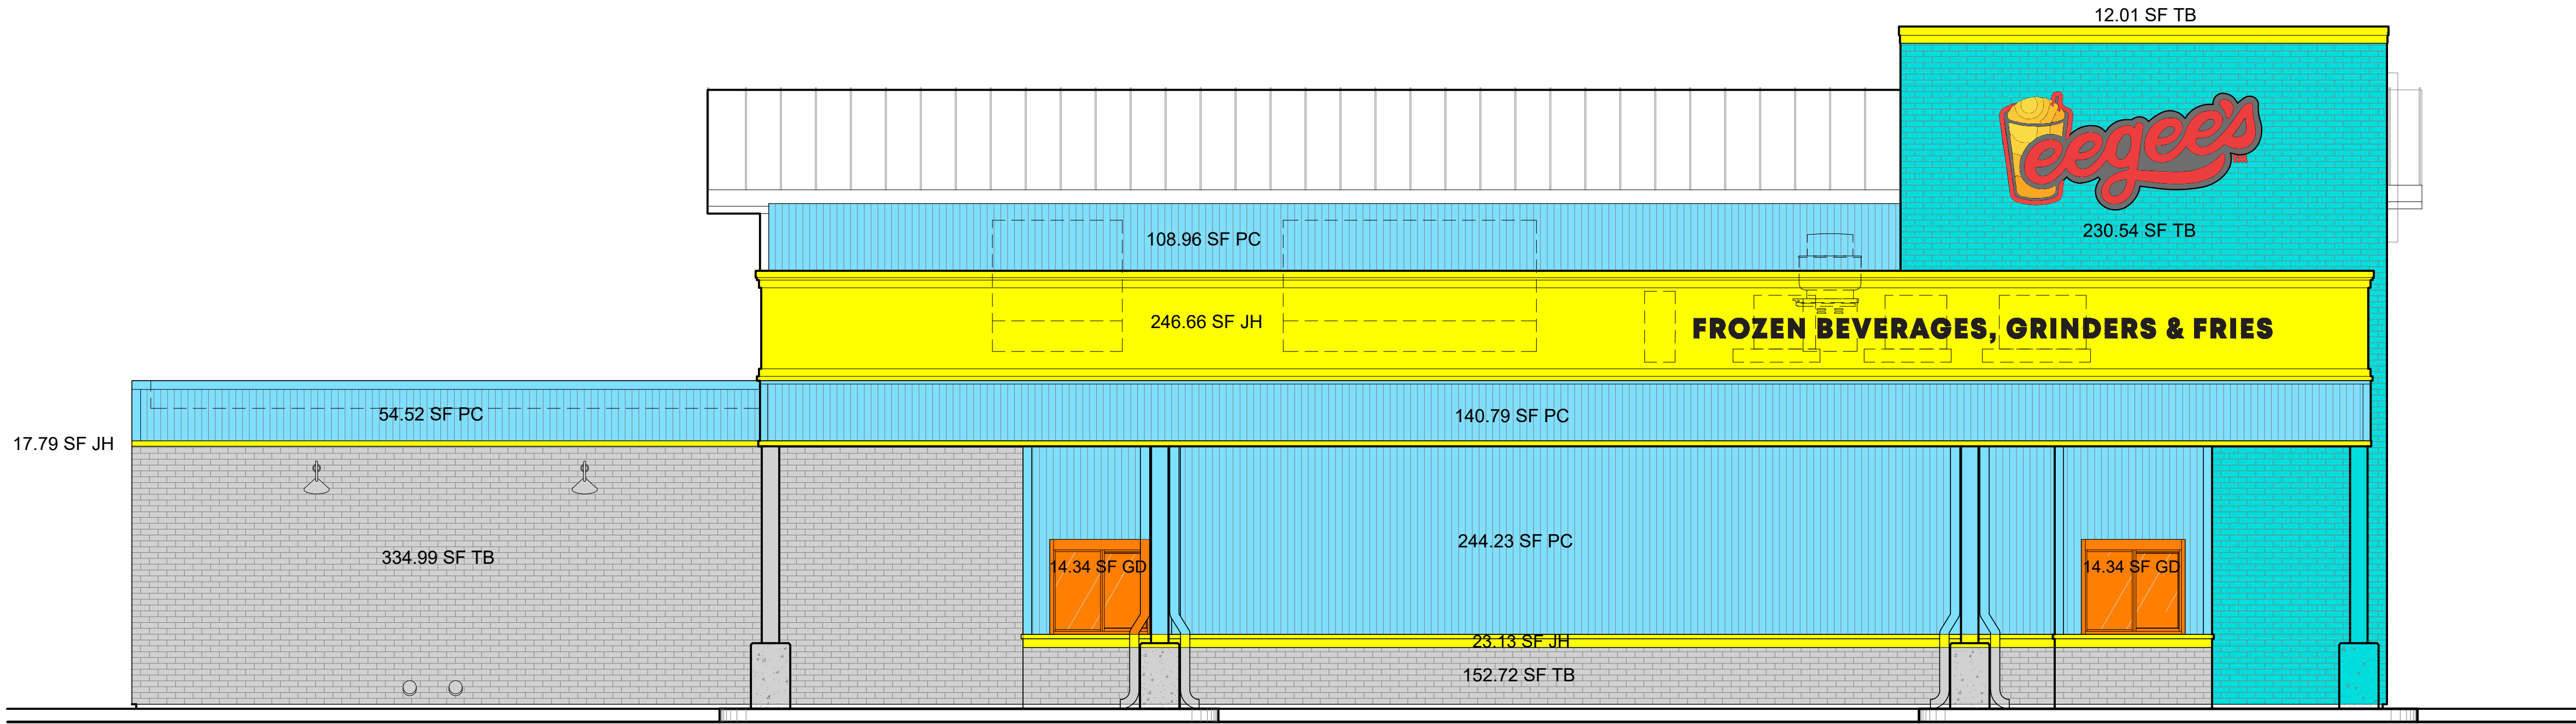

MATERIAL	SQ. FT.	COLOR
PAC-CLAD	439.54 (35%) (108.96 Far Beyond)	
TEAL THIN BRICK	230.54 (15.64%)	
GREY THIN BRICK	487.71 (38.8%) (3.86 Beyond)	
HARDIE PANEL	287.58 (22.9%)	
GLAZING / DOORS	28.68 (1.94%)	
ARCH METAL	0.0 (0%)	
TOTAL	1,473.95	

1 EXTERIOR ELEVATION - SOUTH

SCALE: 1/4" = 1'-0"

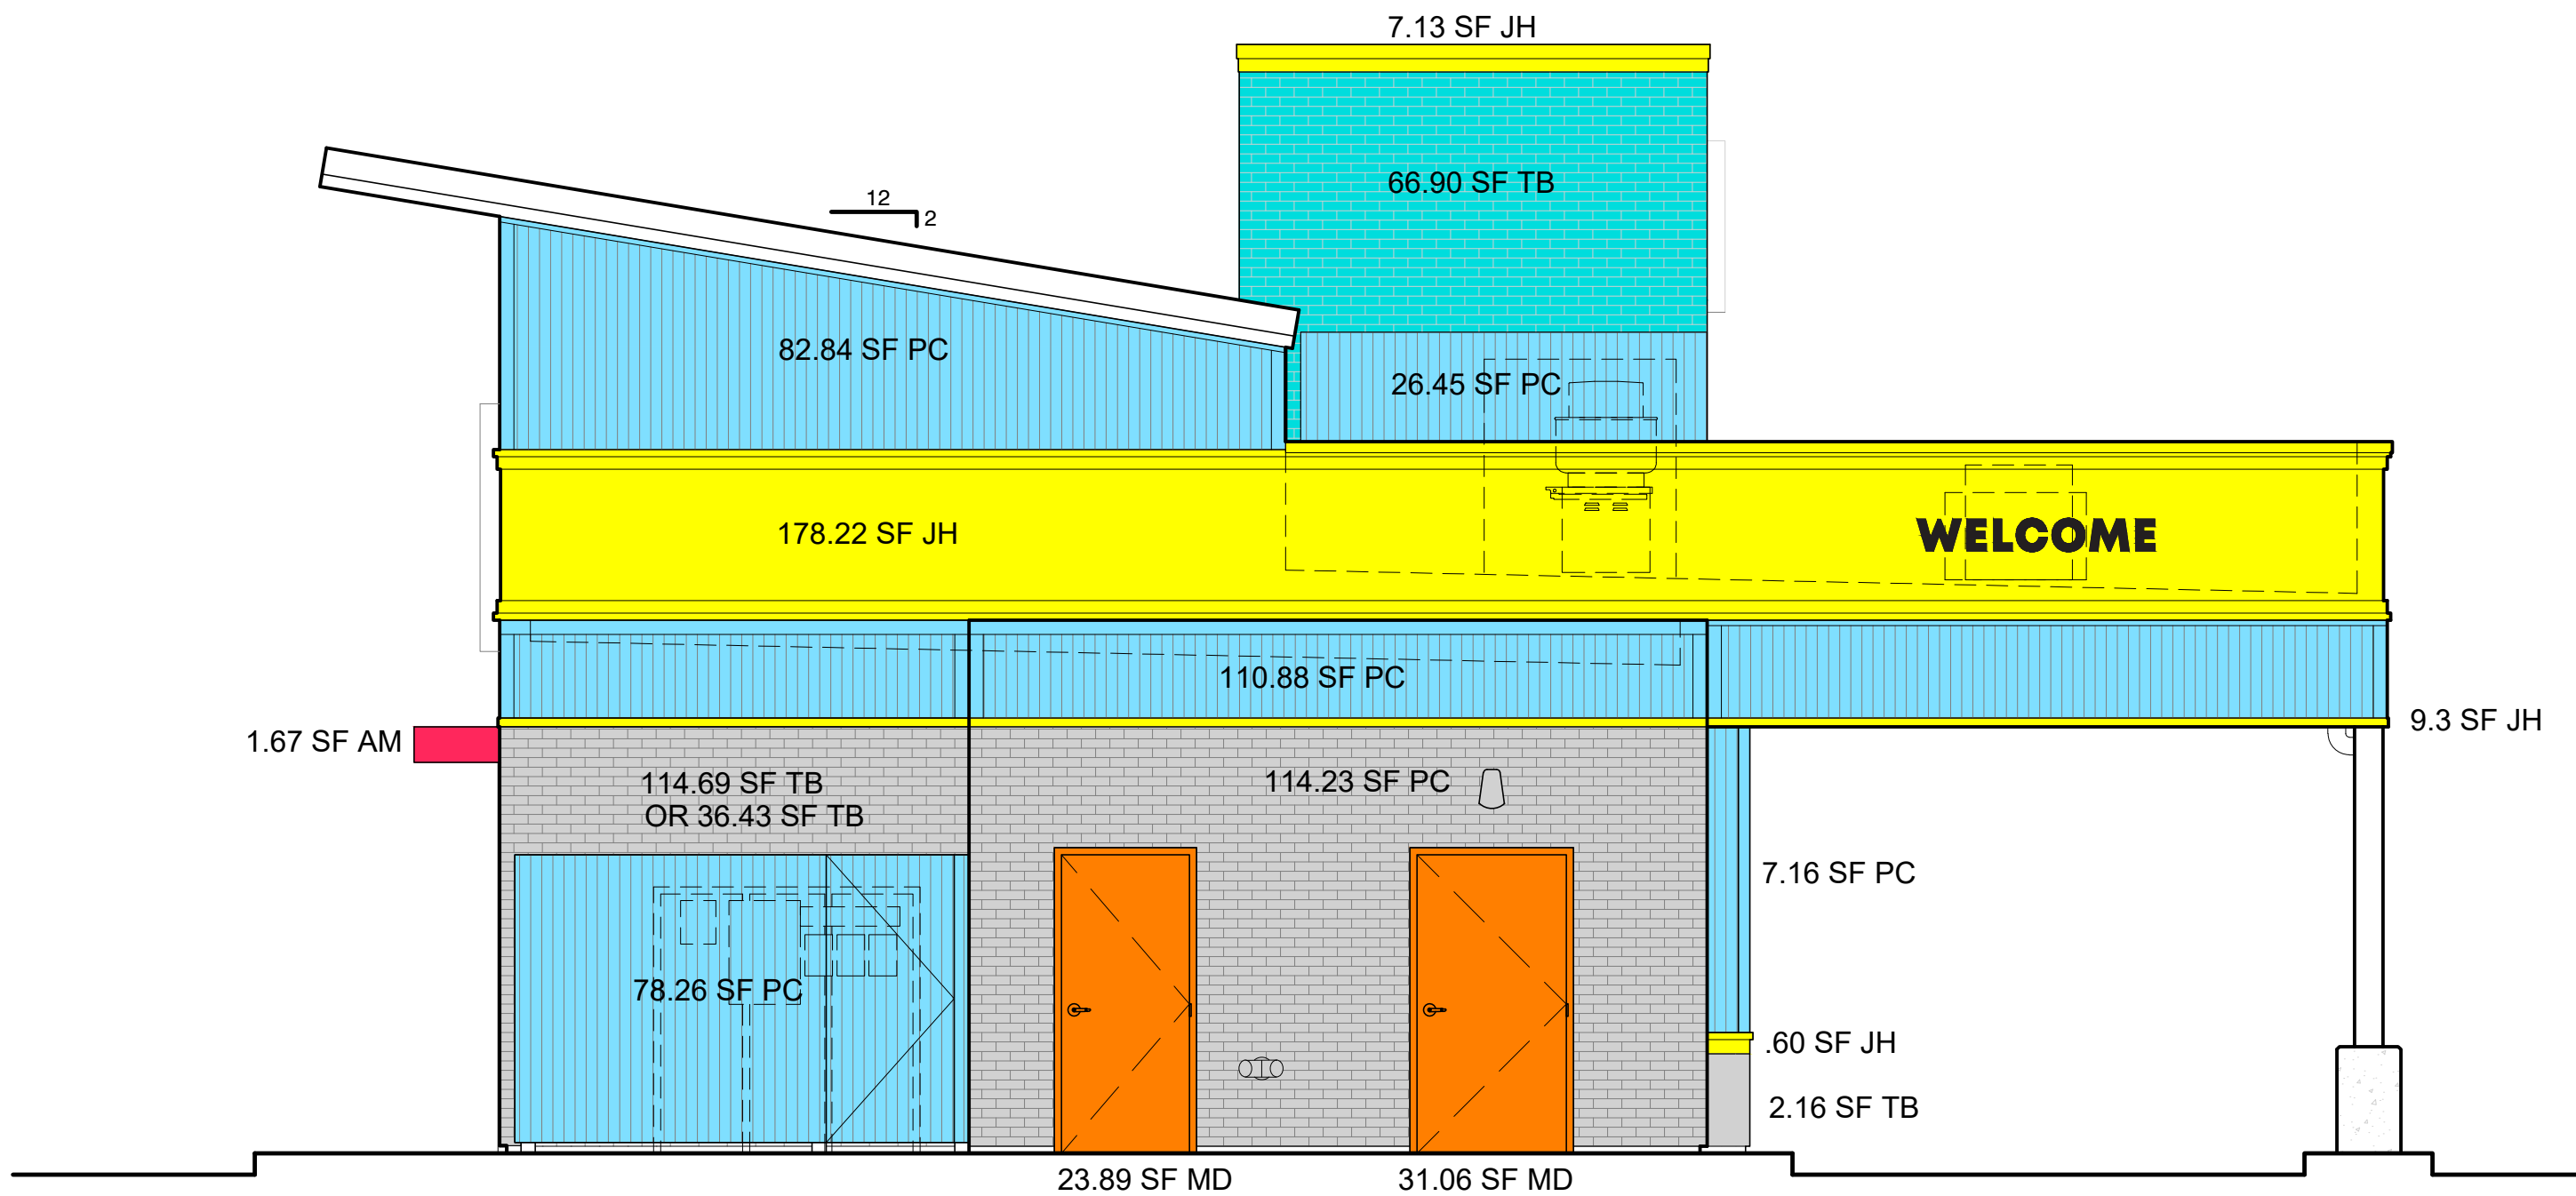

MATERIAL	SQ. FT.	COLOR
PAC-CLAD	298.43 (43.2%) (7.43 Beyond)	
TEAL THIN BRICK	66.90 (8.80%)	
GREY THIN BRICK	150.66 (21.8%) (3.86 Beyond)	
HARDIE PANEL	187.52 (27.1%) (.60 Beyond)	
GLAZING / DOORS	54.95 (7.9%)	
ARCH METAL	1.67 (0.21%)	
TOTAL	760.10	

2 EXTERIOR ELEVATION - WEST

SCALE: 1/4" = 1'-0"

PROJECT NUMBER:
EGE - 17

COPYRIGHT NOTICE:
These drawings and specifications are copyrighted and subject to copyright protection as an "architectural work" under sec. 102 of the copyright act. 17 U.S.C. As amended January 2003. The protection includes, without limitation, the overall form, arrangement and composition of spaces, and elements of the design. Under such protection, unauthorized use of these drawings and specifications may result in cessation of construction, building seizure, and / or monetary liability.

ARCHITECT OF RECORD



222 S. MILL AVENUE
SUITE 800
TEMPE, ARIZONA 85281
(855) 922-7499
WWW.FLATIRONGROUP.COM

CONSULTANTS



THOMAS M. MCCASH #61302
LICENSE EXPIRES 3/31/22

EEGEE'S
1050 S. COUNTRY CLUB DR.
MESA, AZ 85210




ISSUE


DATE:
SCALE: AS NOTED
DRAWN BY:
CHECKED BY:

SHEET:

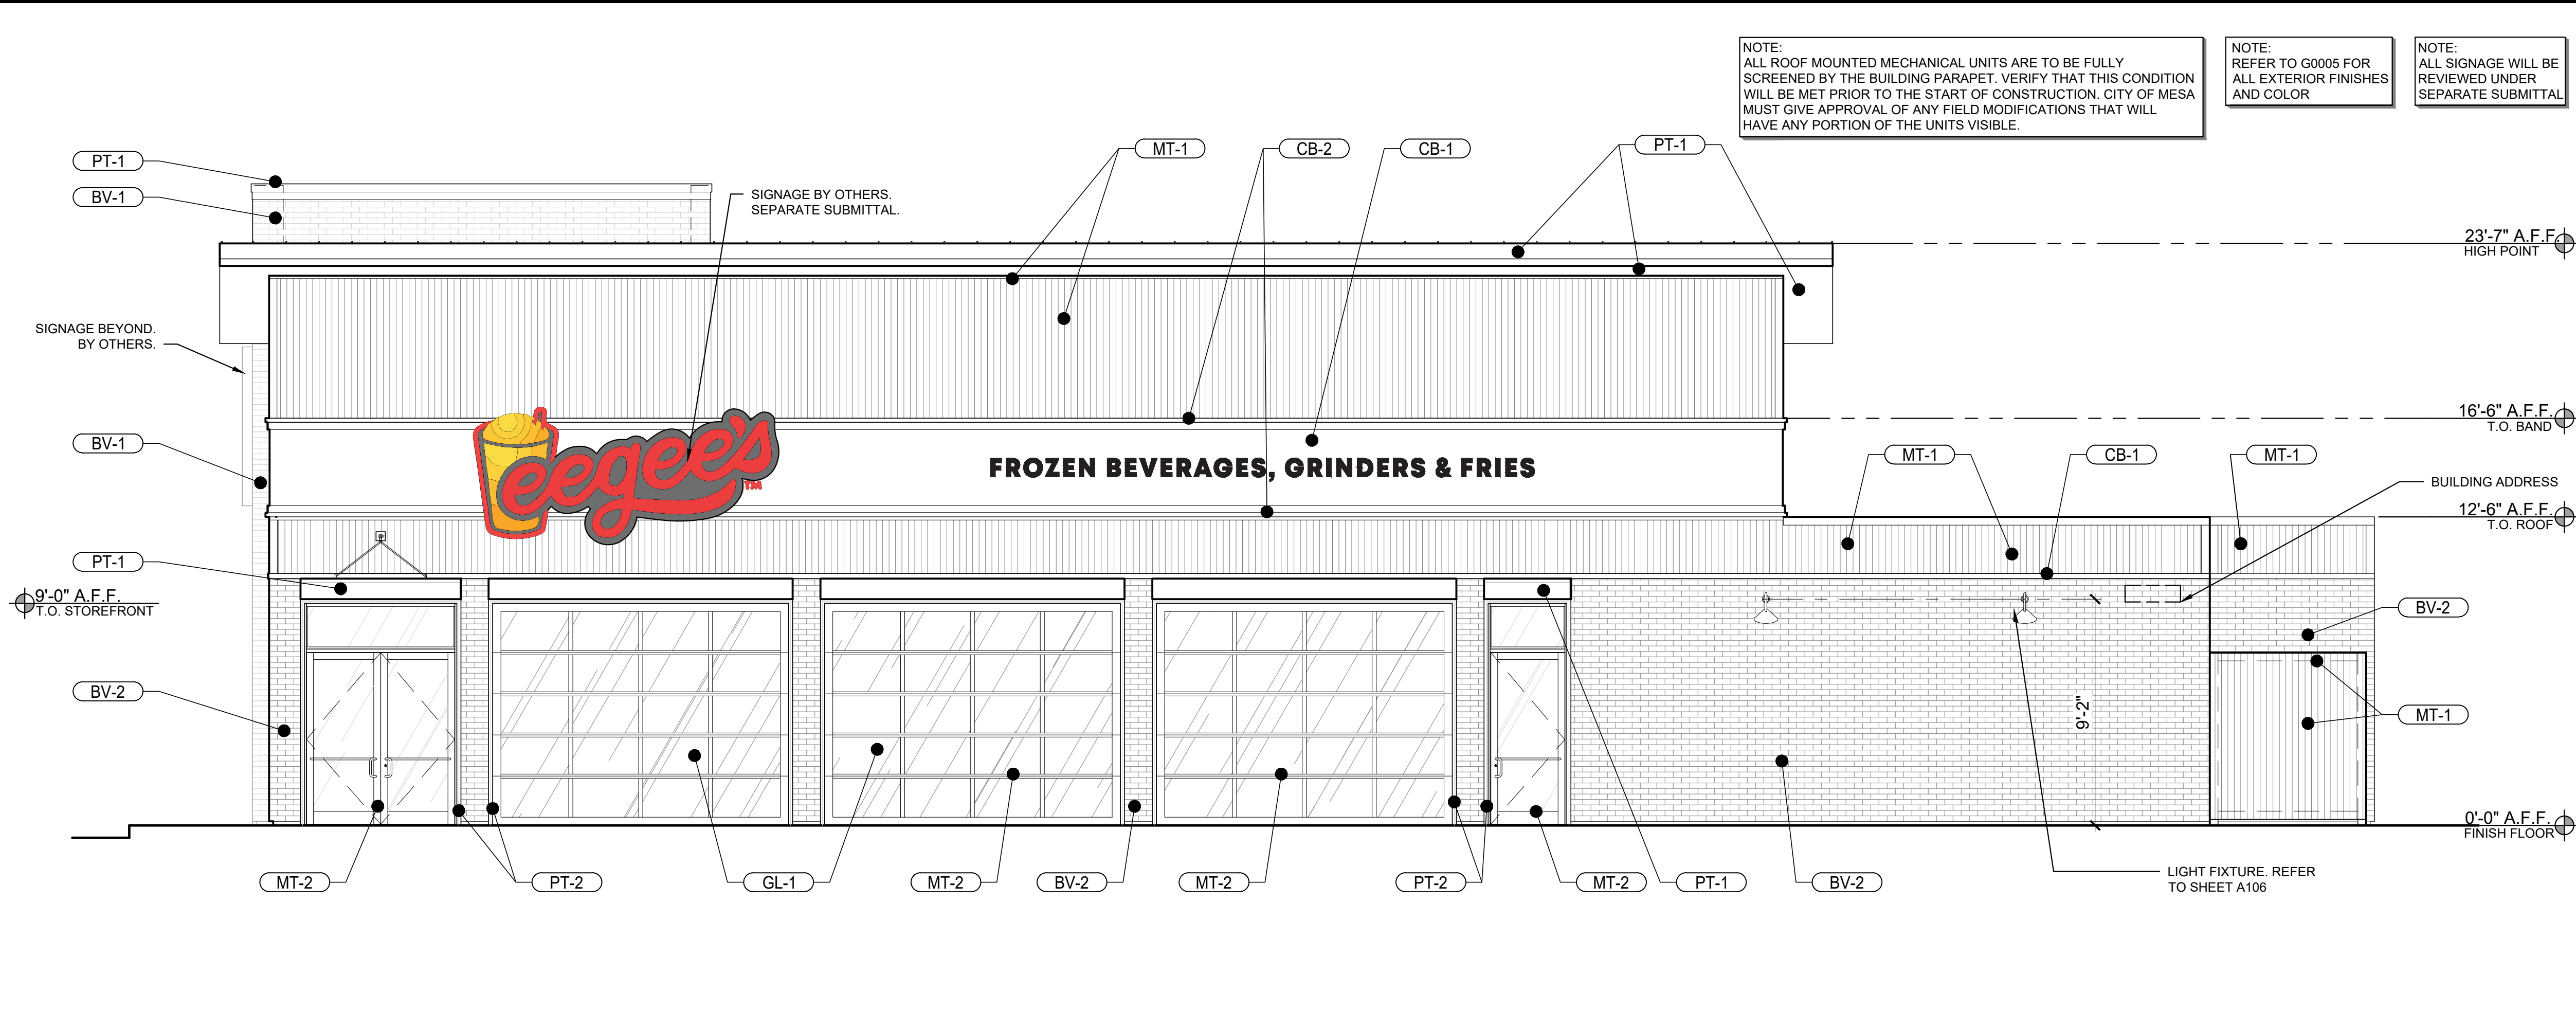


A203
EXTERIOR
ELEVATION

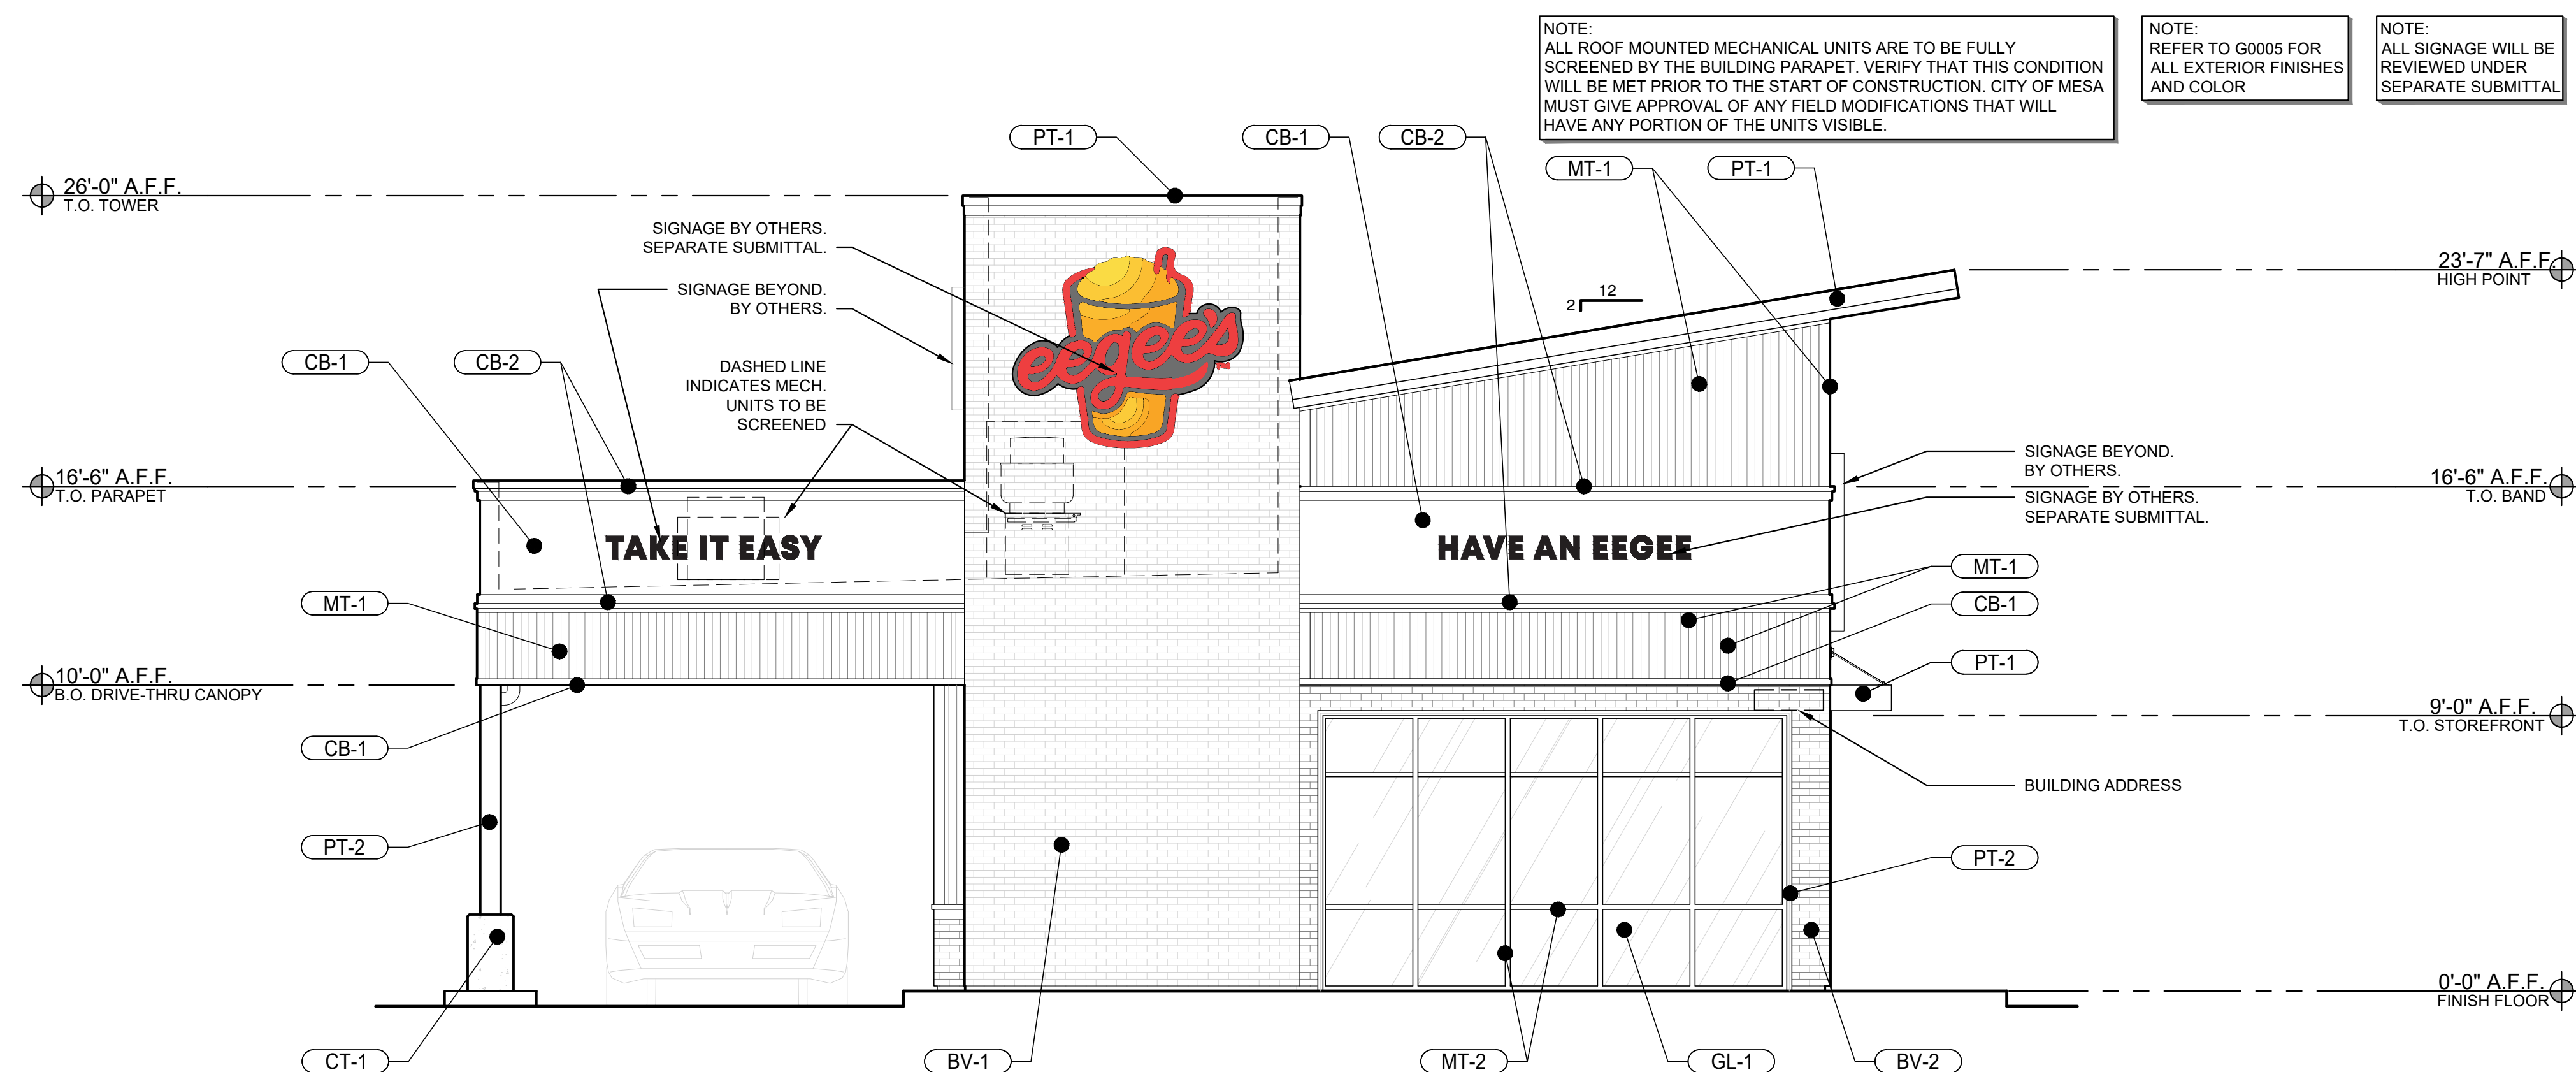

1 EXTERIOR ELEVATION - NORTH
SCALE: 1/4" = 1'-0"




2 EXTERIOR ELEVATION - EAST
SCALE: 1/4" = 1'-0"

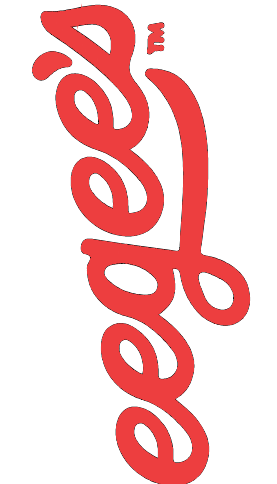COLOR AND MATERIAL		PROJECT NUMBER: EGE - 17
REFER TO DIGITAL MATERIAL BOARD FOR ADDITIONAL INFORMATION		COPYRIGHT NOTICE: These drawings and specifications are copyrighted and subject to copyright protection as an "architectural work" under sec. 102 of the copyright act. 17 U.S.C. As amended January 2003. The protection includes, without limitation, the overall form, arrangement and composition of spaces, and elements of the design. Under such protection, unauthorized use of these drawings and specifications may result in cessation of construction, building seizure, and / or monetary liability.
BV-1	BRICK VENEER ELGIN BUTLER THIN BRICK 'EG TEAL' **OR SIMILAR / EQUAL**	
BV-2	BRICK VENEER ELGIN BUTLER THIN BRICK 'EG GRAY' **OR SIMILAR / EQUAL**	ARCHITECT OF RECORD  222 S. MILL AVENUE SUITE 800 TEMPE, ARIZONA 85281 (855) 922-7499 WWW.FLATIRONGROUP.COM
MT-1	METAL PANEL PAC-CLAD 'BONE WHITE' WALL PANEL 7/8" W/ MANUFACTURER TRIM **OR SIMILAR / EQUAL**	
MT-2	CLEAR ANODIZED ALUMINUM TRU-LITE • STOREFRONT • ENTRY DOORS • GARAGE DOOR CANOPY **OR SIMILAR / EQUAL**	CONSULTANTS
MT-3	STANDING SEAM METAL ROOF PAC-CLAD SNAP-CLAD W/ MANUFACTURER TRIM 'CARDINAL RED' **OR SIMILAR / EQUAL**	
PT-1	PAINT COLOR SW 6871 POSITIVE RED • UNDERSIDE OF ANGLED ROOF AND FASCIA • TOWER TOP TRIM *EXTERIOR SATIN* ***OR SIMILAR / EQUAL***	 THOMAS M. MCCASH #61302 LICENSE EXPIRES 3/31/22
PT-2	PAINT COLOR PAINT TO MATCH BV-1 • CEMENTITIOUS BOARD SURROUND AT GARAGE DOOR *EXTERIOR SATIN* **OR SIMILAR / EQUAL**	
PT-3	PAINT COLOR PAINT TO MATCH BV-2 • KITCHEN REAR EXIT DOOR • FIRE RISER DOOR *EXTERIOR SATIN* **OR SIMILAR / EQUAL**	EEGEE'S 1050 S. COUNTRY CLUB DR. MESA, AZ 85210 
CB-1	BAND PANEL JAMES HADRIE TRIM BOARD 5/4 SMOOTH STATEMENT COLLECTION 'ARCTIC WHITE' **OR SIMILAR / EQUAL**	
CB-2	BAND TRIM JAMES HADRIE TRIM BOARD 5/4 SMOOTH STATEMENT COLLECTION 'NIGHT GRAY' **OR SIMILAR / EQUAL**	ISSUE
GL-1	GLAZING SOLARBAN 60 OR 72 1" THICK CLEAR + CLEAR **OR SIMILAR / EQUAL**	
CT-1	CONCRETE CAST-IN-PLACE CONCRETE BOLLARD	DATE: SCALE: AS NOTED DRAWN BY: CHECKED BY: SHEET:
		A200 EXTERIOR ELEVATION

NOTE:
ALL ROOF MOUNTED MECHANICAL UNITS ARE TO BE FULLY
SCREENED BY THE BUILDING PARAPET. VERIFY THAT THIS CONDITION
WILL BE MET PRIOR TO THE START OF CONSTRUCTION. CITY OF MESA
MUST GIVE APPROVAL OF ANY FIELD MODIFICATIONS THAT WILL
HAVE ANY PORTION OF THE UNITS VISIBLE.

NOTE:
REFER TO G0005 FOR
ALL EXTERIOR FINISHES
AND COLOR

NOTE:
ALL SIGNAGE WILL BE
REVIEWED UNDER
SEPARATE SUBMITTAL

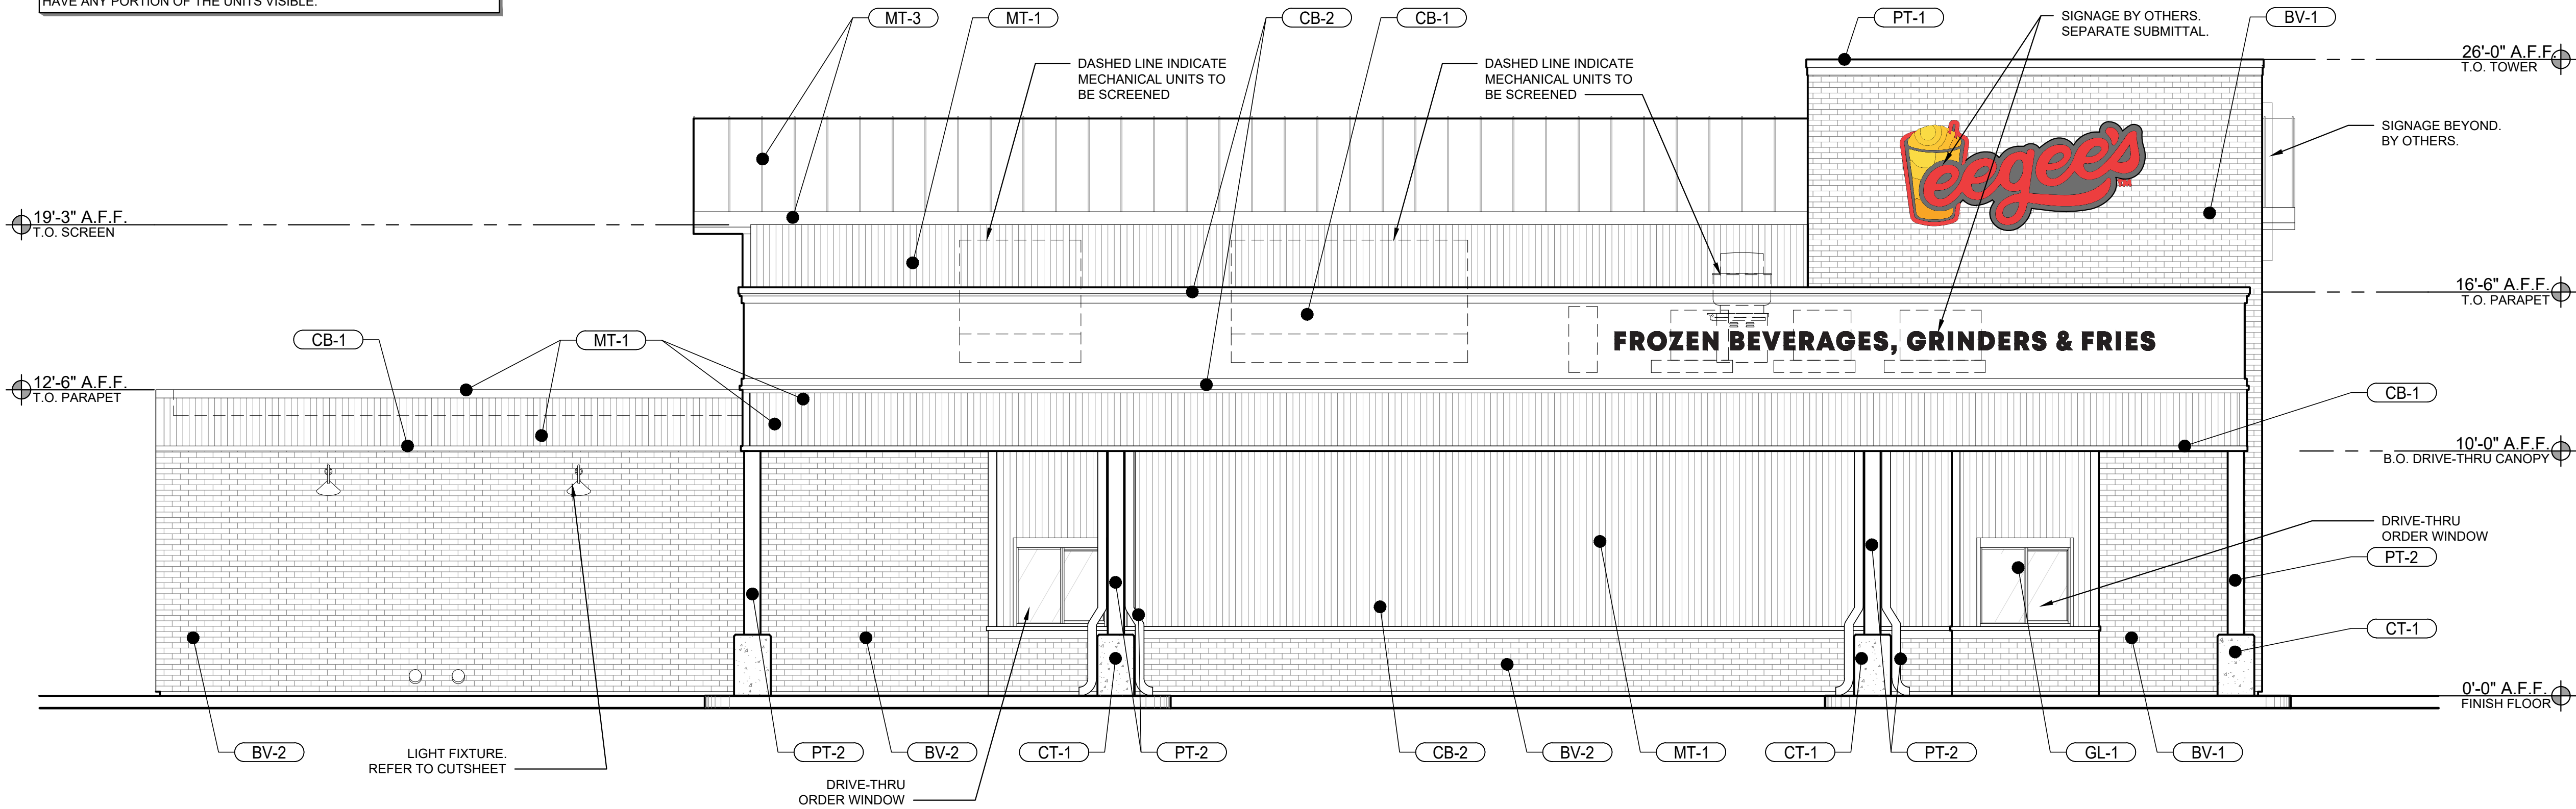


1 EXTERIOR ELEVATION - SOUTH
SCALE: 1/4" = 1'-0"




NOTE:
ALL ROOF MOUNTED MECHANICAL UNITS ARE TO BE FULLY
SCREENED BY THE BUILDING PARAPET. VERIFY THAT THIS CONDITION
WILL BE MET PRIOR TO THE START OF CONSTRUCTION. CITY OF MESA
MUST GIVE APPROVAL OF ANY FIELD MODIFICATIONS THAT WILL
HAVE ANY PORTION OF THE UNITS VISIBLE.

NOTE:
REFER TO G0005 FOR
ALL EXTERIOR FINISHES
AND COLOR

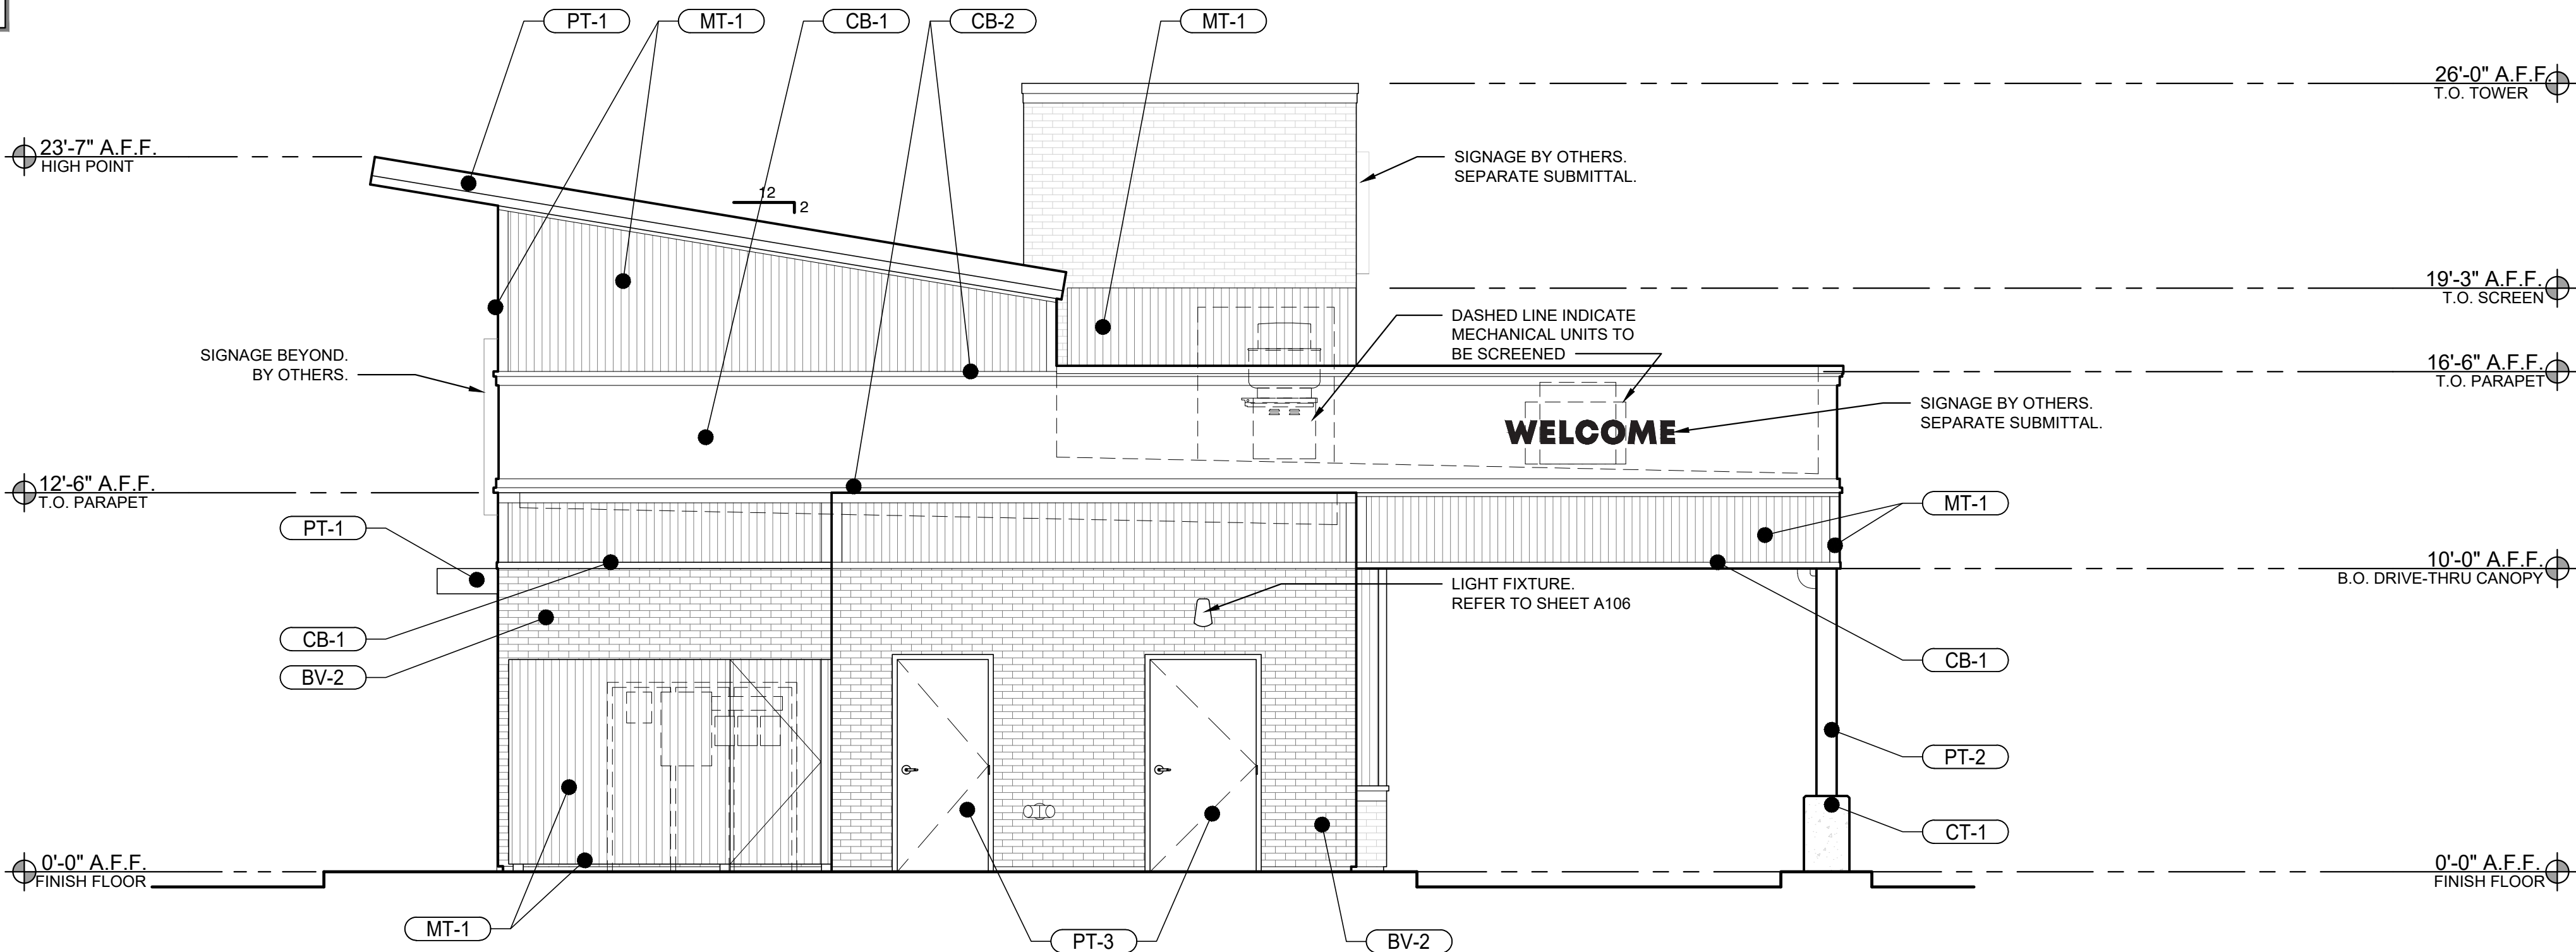NOTE:
ALL SIGNAGE WILL BE
REVIEWED UNDER
SEPARATE SUBMITTAL



2 EXTERIOR ELEVATION - WEST
SCALE: 1/4" = 1'-0"

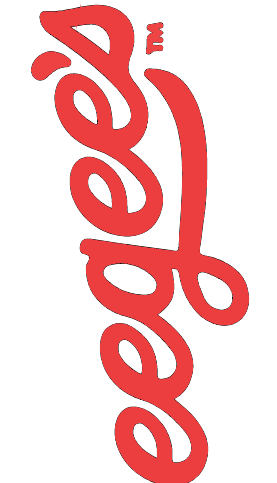COLOR AND MATERIAL		PROJECT NUMBER: EGE - 17
REFER TO DIGITAL MATERIAL BOARD FOR ADDITIONAL INFORMATION		COPYRIGHT NOTICE: These drawings and specifications are copyrighted and subject to copyright protection as an "architectural work" under sec. 102 of the copyright act. 17 U.S.C. As amended January 2003. The protection includes, without limitation, the overall form, arrangement and composition of spaces, and elements of the design. Under such protection, unauthorized use of these drawings and specifications may result in cessation of construction, building seizure, and / or monetary liability.
BV-1	BRICK VENEER ELGIN BUTLER THIN BRICK 'EG TEAL' **OR SIMILAR / EQUAL**	ARCHITECT OF RECORD  FLATIRON GROUP 222 S. MILL AVENUE SUITE 800 TEMPE, ARIZONA 85281 (855) 922-7499 WWW.FLATIRONGROUP.COM
BV-2	BRICK VENEER ELGIN BUTLER THIN BRICK 'EG GRAY' **OR SIMILAR / EQUAL**	
MT-1	METAL PANEL PAC-CLAD 'BONE WHITE' WALL PANEL 7/8" W/ MANUFACTURER TRIM **OR SIMILAR / EQUAL**	CONSULTANTS
MT-2	CLEAR ANODIZED ALUMINUM TRU-LITE • STOREFRONT • ENTRY DOORS • GARAGE DOOR CANOPY **OR SIMILAR / EQUAL**	
MT-3	STANDING SEAM METAL ROOF PAC-CLAD SNAP-CLAD W/ MANUFACTURER TRIM 'CARDINAL RED' **OR SIMILAR / EQUAL**	 THOMAS M. MCCASH #61302 LICENSE EXPIRES 3/31/22
PT-1	PAINT COLOR SW 6871 POSITIVE RED • UNDERSIDE OF ANGLED ROOF AND FASCIA • TOWER TOP TRIM *EXTERIOR SATIN* ***OR SIMILAR / EQUAL***	
PT-2	PAINT COLOR PAINT TO MATCH BV-1 • CEMENTITIOUS BOARD SURROUND AT GARAGE DOOR *EXTERIOR SATIN* **OR SIMILAR / EQUAL**	EEGEE'S 1050 S. COUNTRY CLUB DR. MESA, AZ 85210 
PT-3	PAINT COLOR PAINT TO MATCH BV-2 • KITCHEN REAR EXIT DOOR • FIRE RISER DOOR *EXTERIOR SATIN* **OR SIMILAR / EQUAL**	
CB-1	BAND PANEL JAMES HADRIE TRIM BOARD 5/4 SMOOTH STATEMENT COLLECTION 'ARCTIC WHITE' **OR SIMILAR / EQUAL**	ISSUE
CB-2	BAND TRIM JAMES HADRIE TRIM BOARD 5/4 SMOOTH STATEMENT COLLECTION 'NIGHT GRAY' **OR SIMILAR / EQUAL**	
GL-1	GLAZING SOLARBAN 60 OR 72 1" THICK CLEAR + CLEAR **OR SIMILAR / EQUAL**	DATE: SCALE: AS NOTED DRAWN BY: CHECKED BY: SHEET:
CT-1	CONCRETE CAST-IN-PLACE CONCRETE BOLLARD	
		A201 EXTERIOR ELEVATION