



AS101


SITE DETAILS

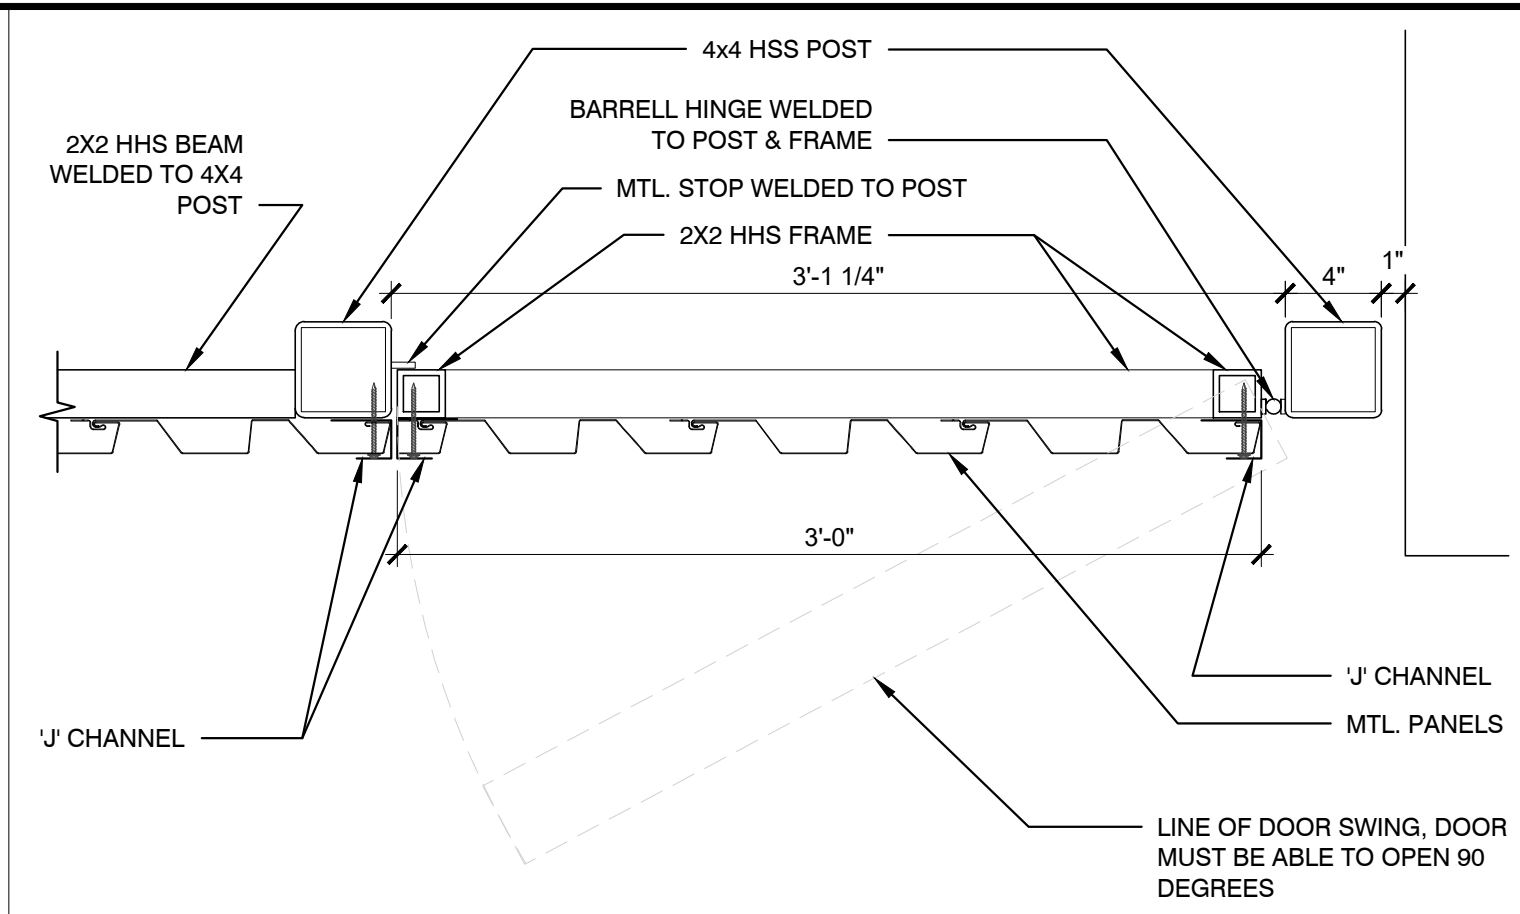

3 GATE DETAIL
SCALE: 1-1/2" = 1'-0"

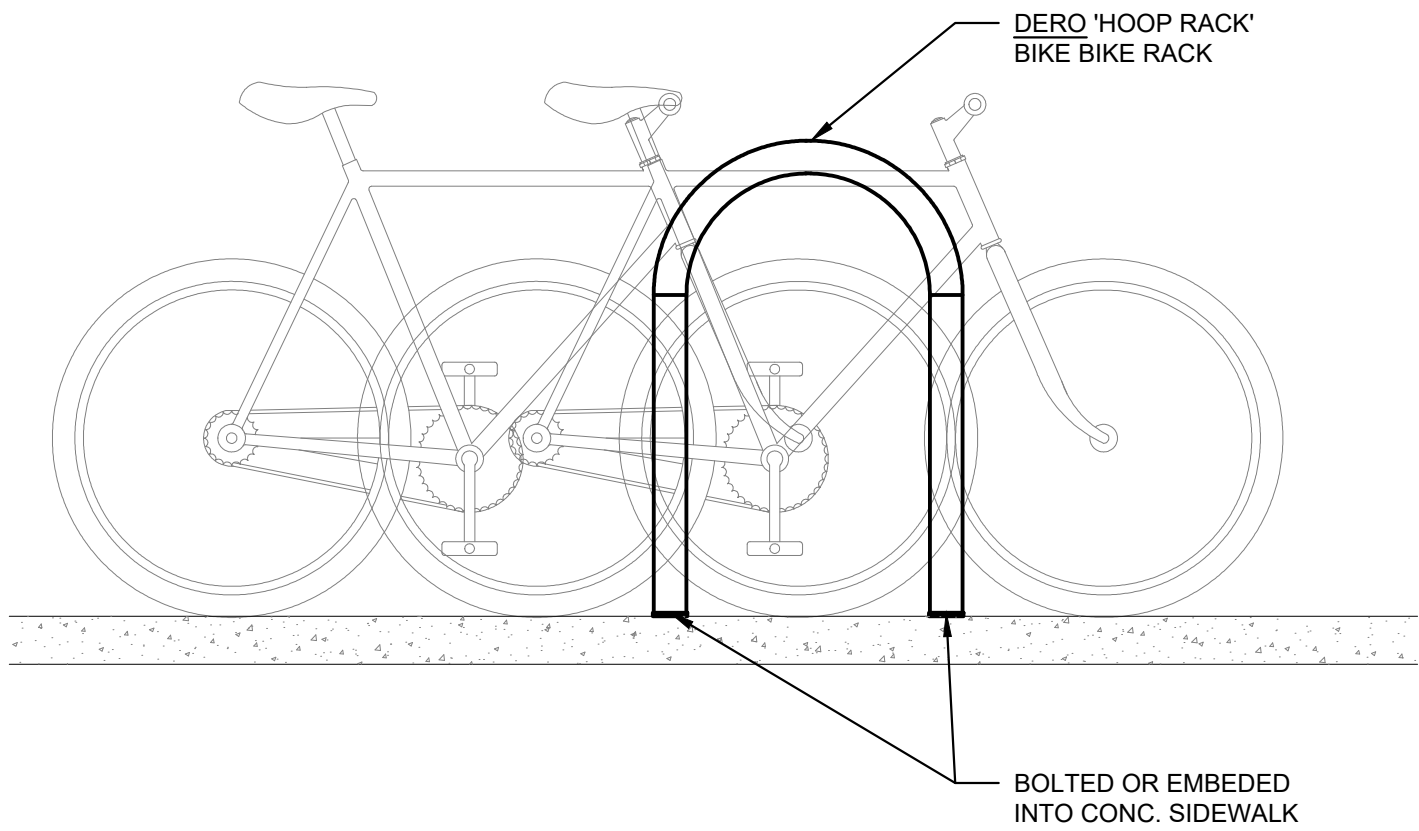


4 BIKE RACK DETAIL
SCALE: 3/4" = 1'-0"

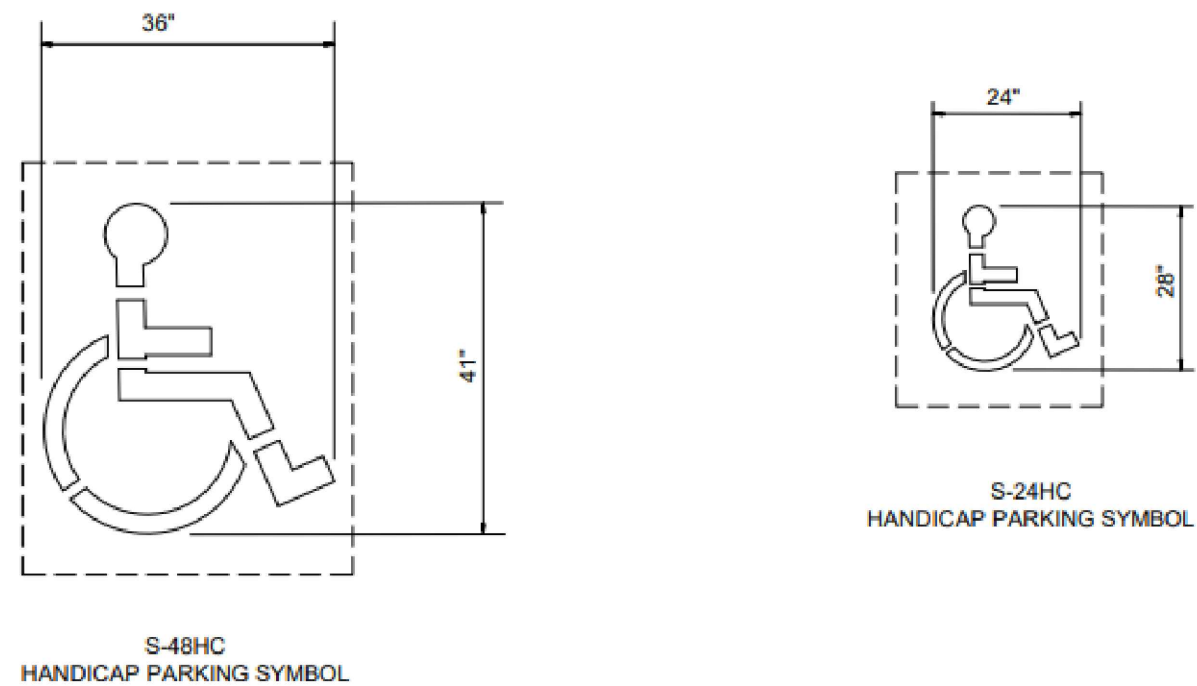


PAVEMENT MARKING STENCILS				
NO.	IMAGE	IMAGE WIDTH & HEIGHT	STENCIL SIZE (SPRAY PAINT)	STENCIL SIZE (HOT PLASTIC)
S-48HC	HANDICAP PARKING SYMBOL	36" X 41"	44" X 56"	48" X 60"
S-24HC	HANDICAP PARKING SYMBOL	24" X 28"	26" X 30"	30" X 34"


6 ADA PARKING SYSMBOL
SCALE: 1" = 1'-0"

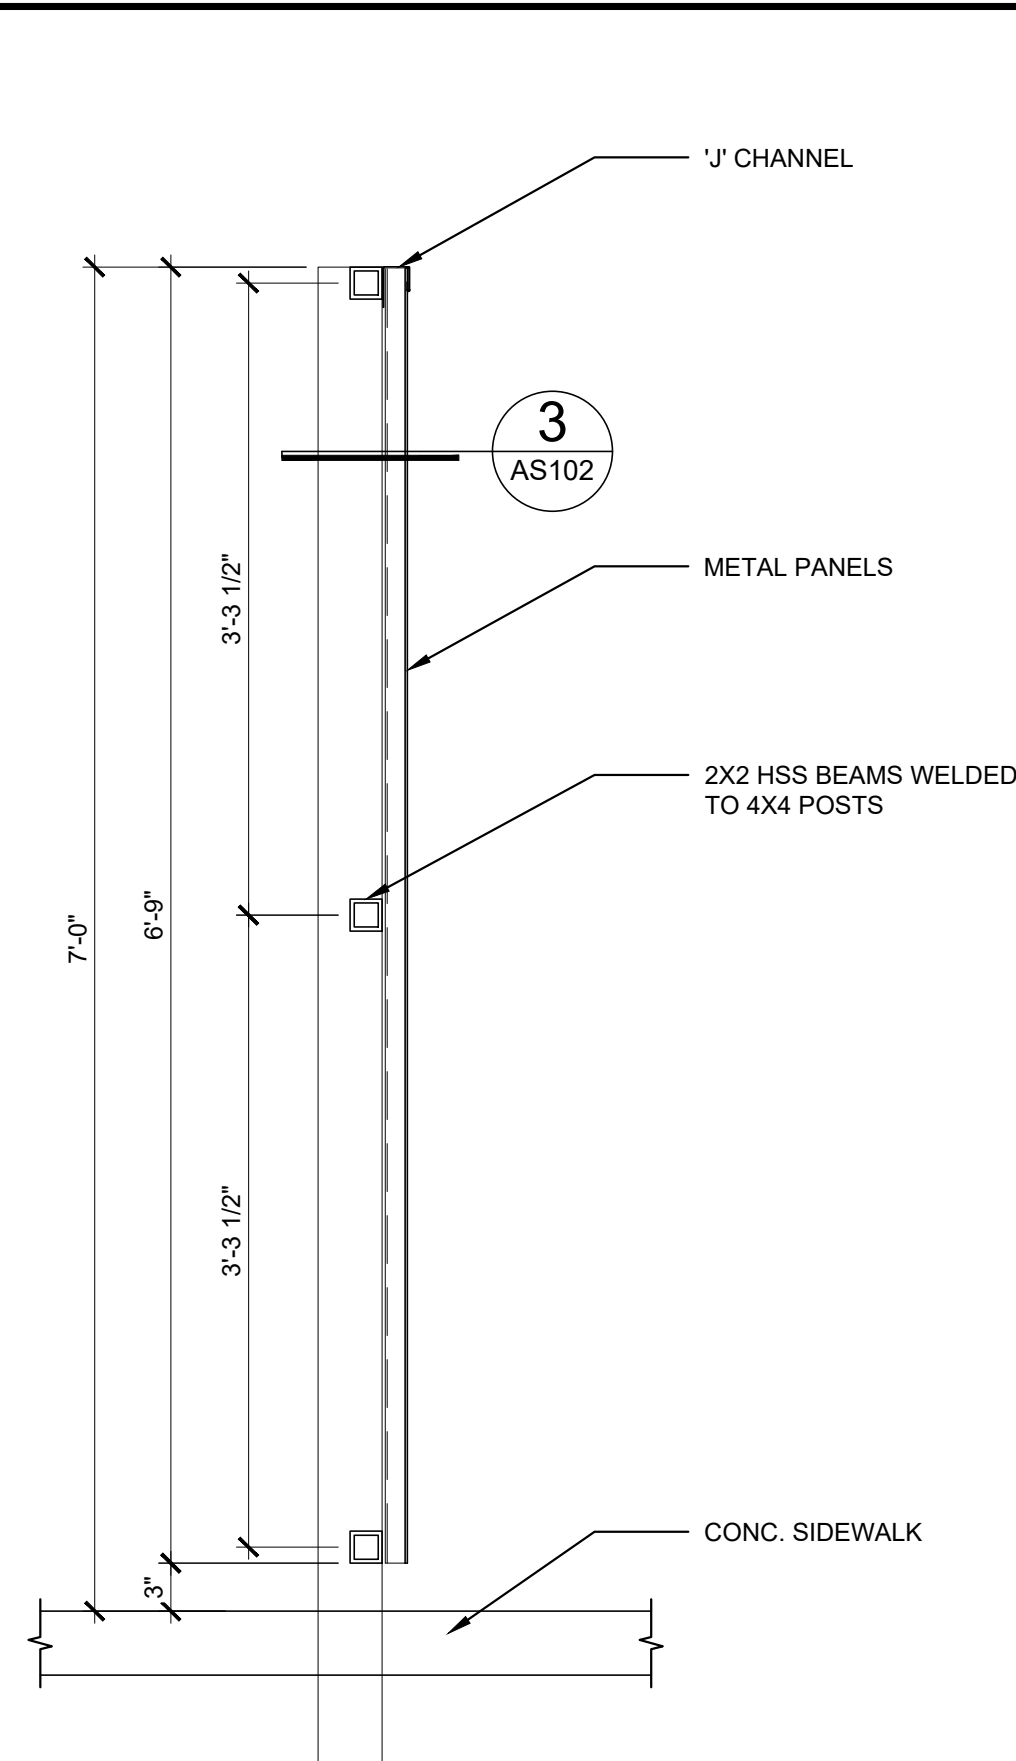

2 SCREEN WALL SECTION
SCALE: 1" = 1'-0"

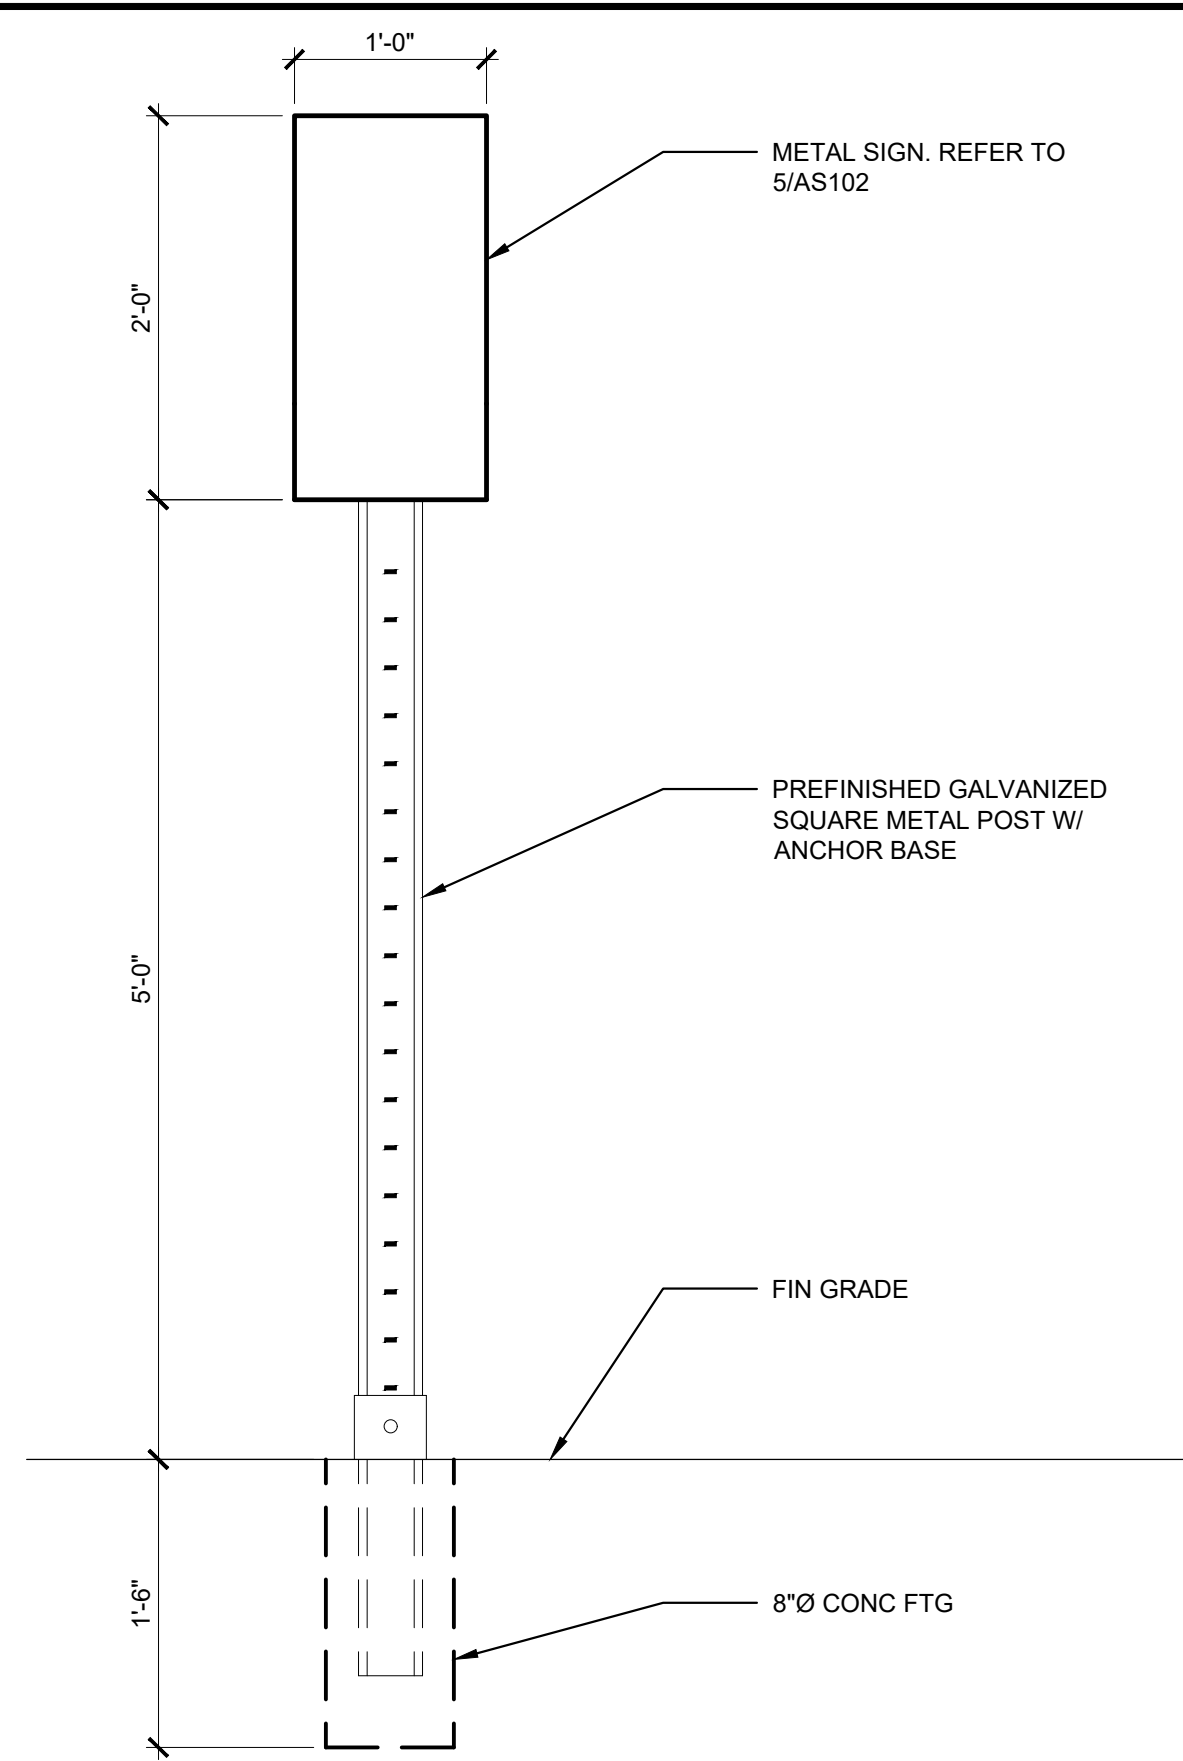


1 ADA SIGNAGE
SCALE: 1" = 1'-0"

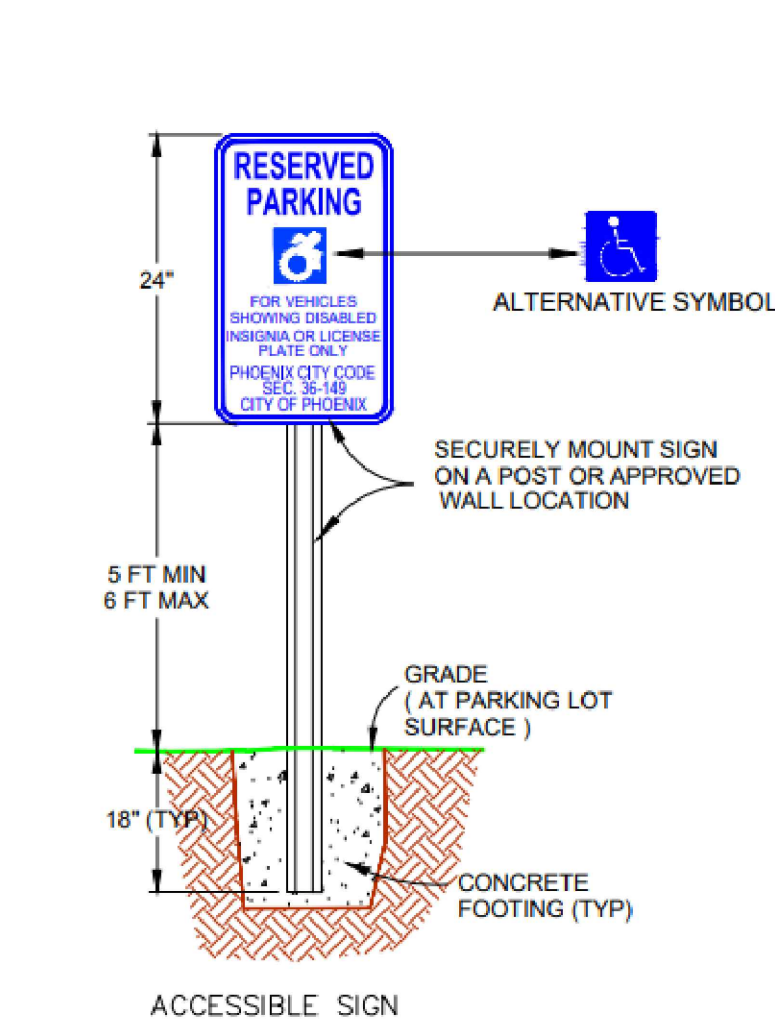

SIGN MAY BE MOUNTED ON POST OR BACKING.

ACCESSIBLE PARKING REQUIREMENTS
PER CITY OF PHOENIX ZONING ORDINANCE SEC. 702.G
Sheet 1
City of Phoenix
PLANNING AND DEVELOPMENT DEPARTMENT
March 2013

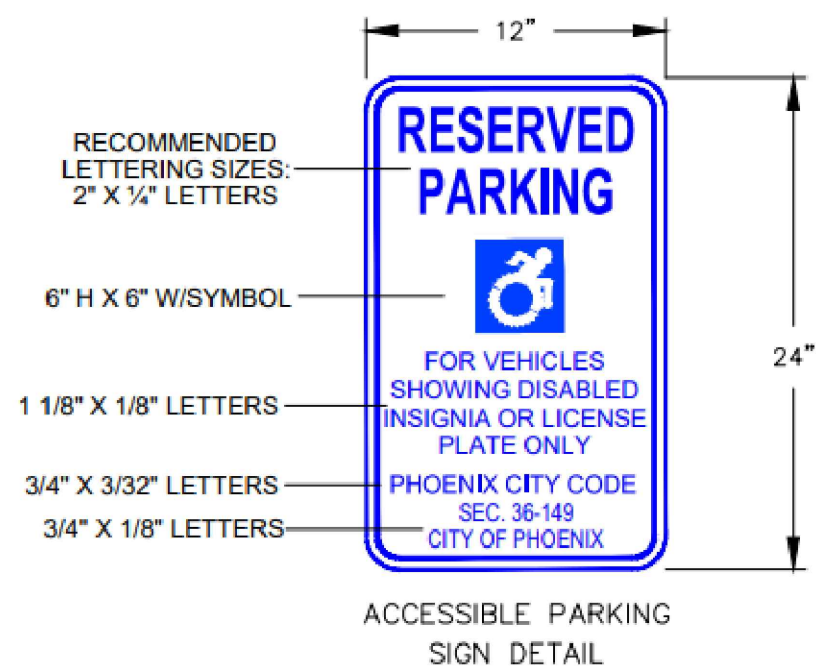

- ACCESSIBLE PARKING SPACES SHALL BE DESIGNATED AS RESERVED FOR PERSONS WITH DISABILITIES BY A SIGN SHOWING THE INTERNATIONAL WHEELCHAIR SYMBOL, PREFERRED SYMBOL SHOWN.
- THE SIGN MUST HAVE THE MINIMUM VERBIAGE OF "RESERVED PARKING", INTERNATIONAL WHEELCHAIR SYMBOL AND PHOENIX CITY CODE SEC. 36-149
- THE SIGN PLATE SHALL BE A MINIMUM OF 12" X 24" WITH A THICKNESS OF 0.080 ALUMINUM CONSTRUCTION.
- THE SIGN FACE SHALL HAVE A WHITE REFLECTIVE BACKGROUND WITH A BLUE LEGEND. (STANDARD 3M SCOTCHLITE SIGN FACE NUMBER R7-32 OR EQUIVALENT, WITH BLUE SCREEN PRINTED LETTER AS SHOWN ABOVE.)
- ONE IN SIX COVERED ACCESSIBLE SPACES SHALL BE DESIGNATED FOR HIGH PROFILE. UNLESS ALL SPACES ARE HIGH PROFILE SPACES AN ADDITIONAL SIGN DESIGNATING "VAN ACCESSIBLE" SHALL BE INCLUDED.
- THE SIGNS SHALL BE ON A STATIONARY POST OR APPROVED WALL LOCATION. THESE SIGNS SHALL NOT BE OBSCURED.
- THE BOTTOM OF THE SIGN(S) SHALL BE LOCATED NO LESS THAN FIVE (5) FEET OR MORE THAN SIX (6) FEET ABOVE THE GRADE (PARKING LOT SURFACE) AND SHALL BE VISIBLE DIRECTLY IN FRONT OF THE PARKING SPACE.

PROJECT NUMBER:
EGE - 17

COPYRIGHT NOTICE:
These drawings and specifications are copyrighted and subject to copyright protection as an "architectural work" under sec. 102 of the copyright act. 17 U.S.C. As amended January 2003. The protection includes, without limitation, the overall form, arrangement and composition of spaces, and elements of the design. Under such protection, unauthorized use of these drawings and specifications may result in cessation of construction, building seizure, and / or monetary liability.

ARCHITECT OF RECORD

FLATIRON GROUP

222 S. MILL AVENUE
SUITE 800
TEMPE, ARIZONA 85281
(855) 922-7499
WWW.FLATIRONGROUP.COM

CONSULTANTS

REGISTERED ARCHITECT
CERTIFICATE NO. 61302
THOMAS M. MCCASH
DATE SIGNED 1/11/17
ARIZONA

THOMAS M. MCCASH #61302
LICENSE EXPIRES 3/31/22

EEGEE'S
1050 S. COUNTRY CLUB DR.
MESA, AZ 85210

eegees

ISSUE

DATE:
SCALE: AS NOTED
DRAWN BY:
CHECKED BY:
SHEET:
AS102
SITE DETAILS