


PROJECT DIRECTORY

ARCHITECT:
RCAA ARCHITECTS, INC.
2233 EAST THOMAS ROAD
PHOENIX, ARIZONA 85016
CONTACT: NEIL FEASER
PHONE: (602) 955-3900
FAX: (602) 955-0496
E-MAIL: nfeaser@rkaa.com



SITE DATA

PARCEL NUMBER: 219-25-008G & 219-25-008H
EXISTING ZONING: RS-35
(REZONING REQUIRED TO COMMERCIAL)
SITE AREA: 2.34 ACRES (102,211 S.F.)
PROPOSED USE: RETAIL / RESTAURANTS / SCHOOL

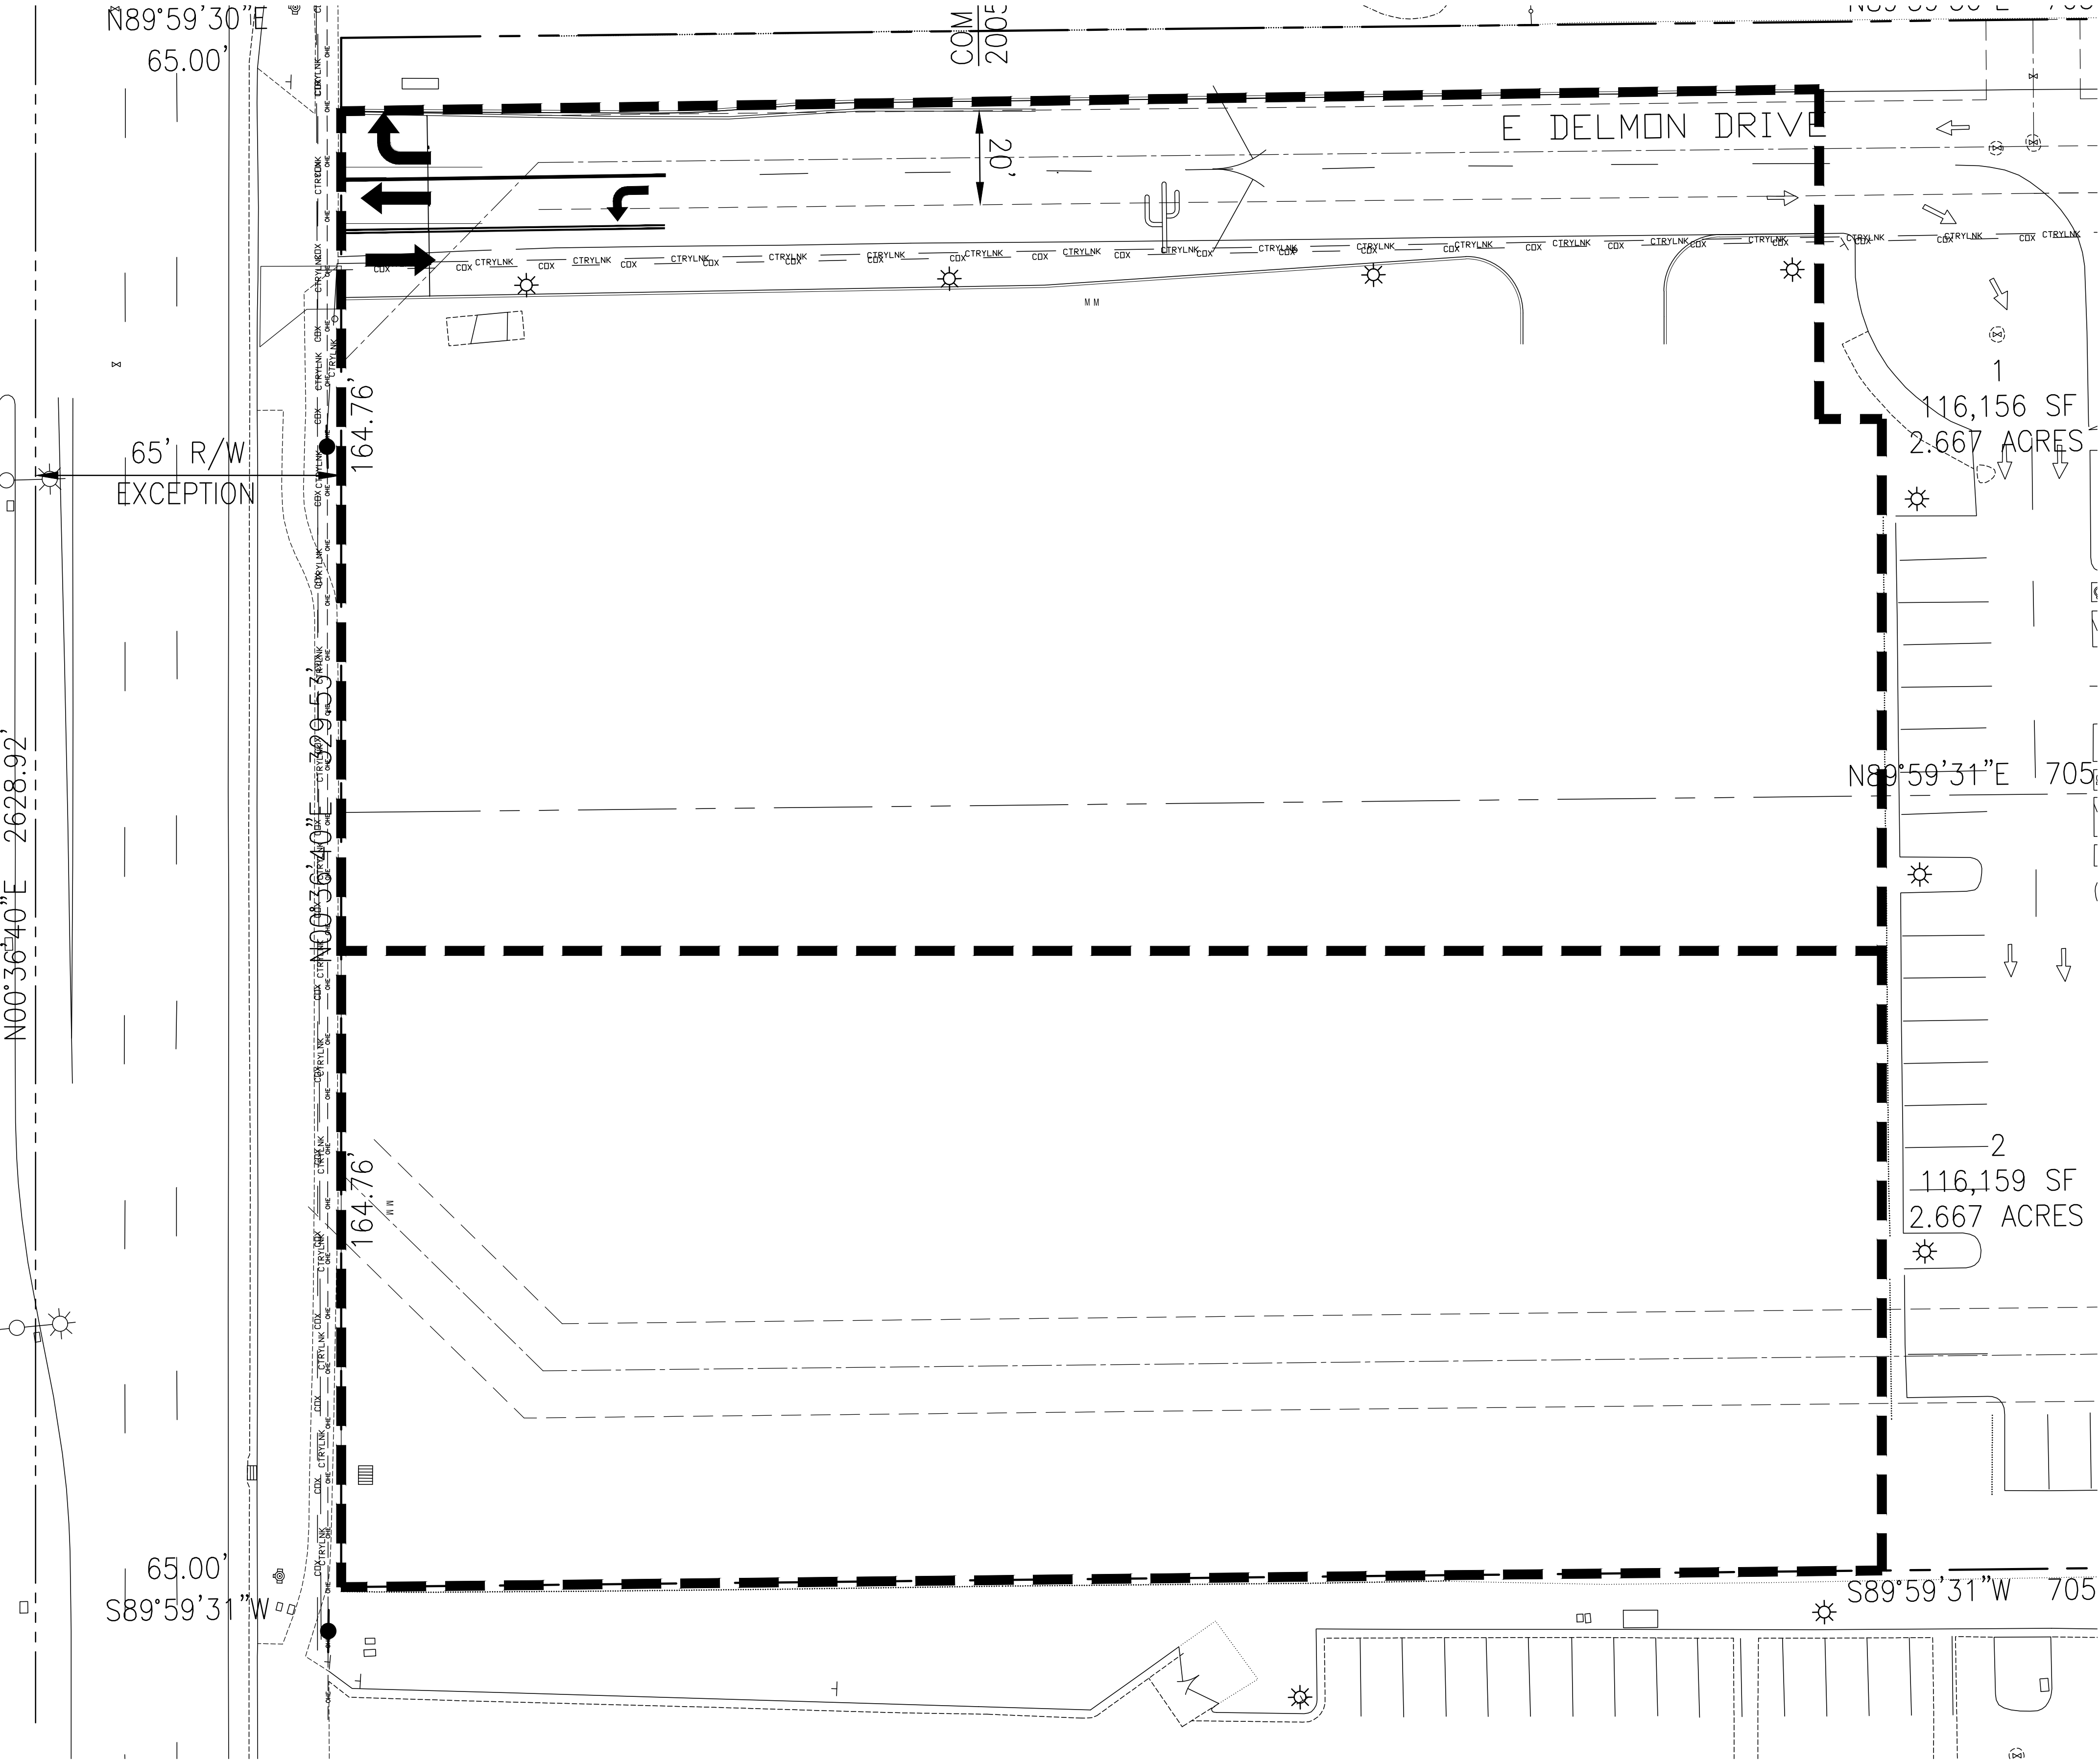

SITE PLAN

SCALE: 1" = 20'-0"

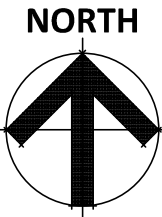 


POWER ROAD RETAIL
2165 N POWER ROAD MESA AZ 85215
N OF NEC OF POWER RD AND MCKELLIPS ROAD
DATE: 12-27-2021 (PRELIMINARY)

© 2021 RCAA ARCHITECTS, INC. ALL RIGHTS RESERVED. THIS DRAWING IS AN INSTRUMENT OF SERVICE. IT IS THE PROPERTY OF RCAA ARCHITECTS, INC. AND MAY NOT BE DUPLICATED, USED OR DISCLOSED WITHOUT WRITTEN PERMISSION OF THE ARCHITECT.


SP-1

RKAA# 21217.50

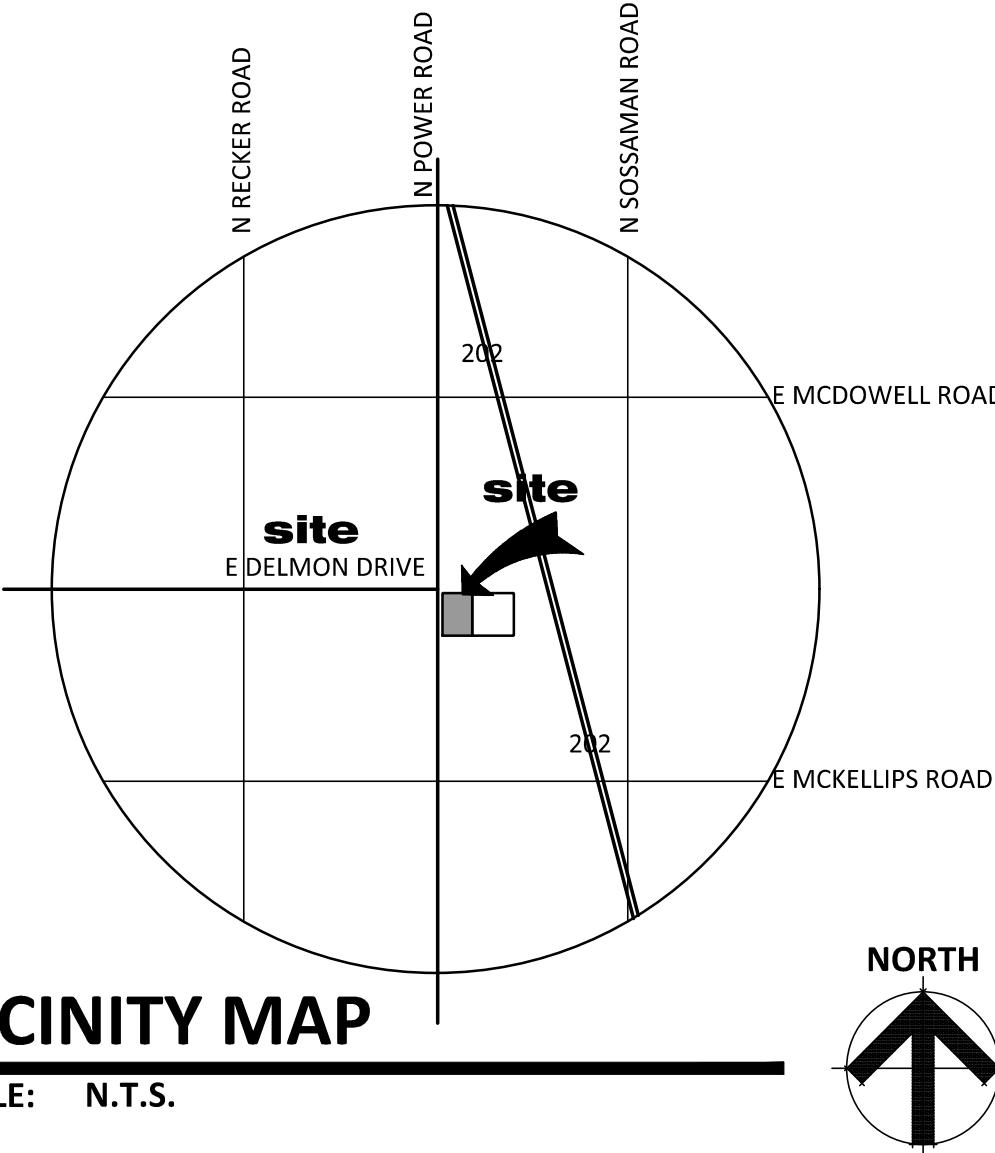

VICINITY MAP

SCALE: N.T.S.

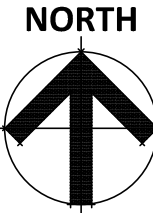

CITY OF MESA REQUIRED PARKING :
GENERAL RETAIL/OFFICE @ 1/375
RESTAURANT NO DRIVE THRU @ 1/75
RESTAURANT WITH DRIVE THRU @ 1/100
RESTAURANT OUTDOOR SEATING @ 1/200
AUTO SERVICE @ 1/375
MEDICAL OFFICE @ 1/200

THIS SITE PLAN HAS BEEN PREPARED WITHOUT THE AID OF A SURVEY. ALL PROPERTY BOUNDARIES ARE ROUGH APPROXIMATIONS. THIS DRAWING IS TO BE USED FOR CONCEPTUAL PURPOSES ONLY AND IT IS NOT TO BE THE BASIS FOR ANY LEGALLY BINDING DOCUMENTATION.