

ELEVATION KEY NOTES

- ## MATERIAL AND COLOR LEGEND

- 1415 NORTH 7th AVENUE
PHOENIX, ARIZONA 85007**



www.sagepub.com



**TECH CENTER @ ELLSWORTH
SEC ELLSWORTH & PECOS
MESA, ARIZONA**

STUDY 3A & ELEVATIONS

DATE:	2020-01-31
SCALE:	
DRAWN BY:	JM
PROJECT NUMBER:	KLP19001.0
HEET:	DD2.0
REV:	



1
NWEST ELEVATION
SCALE: 1/8" = 1'-0"



2
SWEST ELEVATION
SCALE: 1/8" = 1'-0"



3
WEST ELEVATION
SCALE: 1/8" = 1'-0"

ELEVATION KEY NOTES

- 01 HOLLOW METAL DOOR - PAINTED
- 02 BUILDING ADDRESS PER CITY OF MESA GUIDELINES
- 03 DARK BRONZE ANODIZED STOREFRONT SYSTEM
- 04 ALUMINUM FINISH ROLL-UP STL DOOR
- 05 WESTERN 1-KOTE OVER CMU CONSTRUCTION.
- 06 STL CHANNEL/CANOPY WITH STL TIE-RODS - PAINTED
- 07 STANDARD MASONRY - PAINTED
- 08 NOT USED
- 09 STL CHANNEL BEAM - PAINTED
- 10 WALL MOUNTED LIGHT FIXTURE TO MATCH SW#6991 BLACK MAGIC
- 11 ILLUMINATED SIGNAGE REQUIRES SEPARATE PERMITS, APPROVALS - SHOWN FOR REFERENCE ONLY.
- 12 SES CABINET - PAINTED TO MATCH ADJACENT WALL
- 13 ALL RTU's TO BE SCREENED BY PARAPET TO TOP OF UNIT.
- 14 METAL WALL PANEL-VERTICAL SEAMS ""
- 15 PRE-FINISHED MTL. FASCIA.
- 16 WESTERN 1-KOTE OVER 2X FASCIA CAP
- 17 METAL WALL PANEL B-DECK PROFILE (HORIZONTAL SEAMS)
- 18 WESTERN 1-KOTE OVER STUD WALL FRAMING
- 19 DARK BRONZE DRIVE-THRU WINDOW SYSTEM

MATERIAL AND COLOR LEGEND

- (A) WESTERN 1-KOTE STUCCO SYSTEM PAINTED SHERWIN WILLIAMS SW#7566 "WESTHIGHLAND WHITE"
- (B) STUCCO PARAPET CAP PAINTED SHERWIN WILLIAMS SW#7048 "URBANE BRONZE"
- (C) STEEL AWNING/TIE-RODS - PAINT SHERWIN WILLIAMS SW#6991 "BLACK MAGIC".
- (D) HOLLOW METAL DOORS - PAINT TO MATCH ADJACENT WALL COLOR.
- (E) WESTERN 1-KOTE STUCCO SYSTEM PAINTED BENJAMIN MOORE #1C-76 "DAVENPORT TAN"
- (F) WESTERN 1-KOTE STUCCO SYSTEM PAINTED SHERWIN WILLIAMS SW#7026 "GRIFFIN"
- (G) WESTERN STATE METAL PANELS "COOL COUNTRY RED"
- (H) WESTERN STATE METAL PANELS "REGAL RED"
- (J) WESTERN STATE METALS-B-DECK PROFILE "COOL COUNTRY RED"
- (K) DARK BRONZE ANODIZED STOREFRONT SYSTEM
- (L) WALL MTD LIGHT FIXTURE TO MATCH SW#6991 BLACK MAGIC
- (M) MASONRY - PAINTED TO MATCH "ASPEN"

1415 NORTH 7th AVENUE
PHOENIX, ARIZONA 85007




.cobblestone-auto-spa-logo.png




TECH CENTER @ ELLSWORTH
SEC ELLSWORTH & PECOS
MESA, ARIZONA

SHOPS A & B PERSPECTIVES


DATE: 2020-01-31
SCALE:
DRAWN BY: JM
PROJECT NUMBER: KLE19001.0
SHEET:
DD2A
REV:

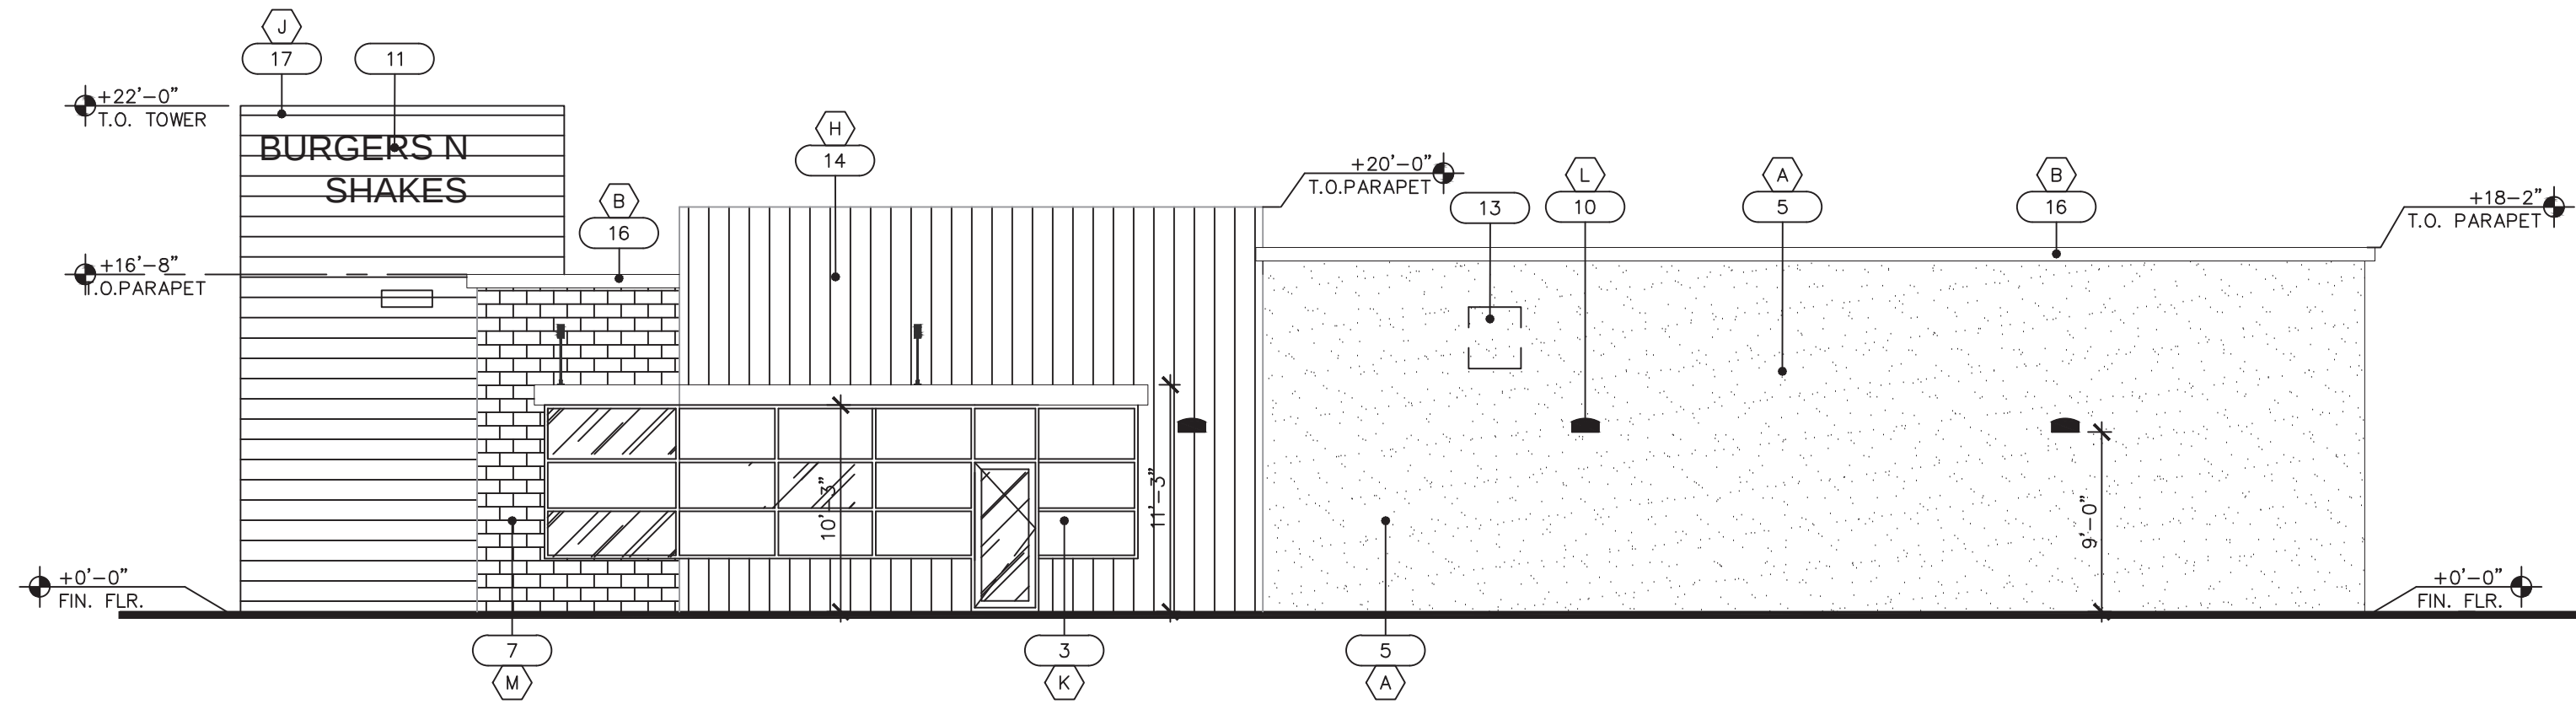


1 SOUTH ELEVATION (FRONT)
SCALE: SCALE: 1/8" = 1'-0"

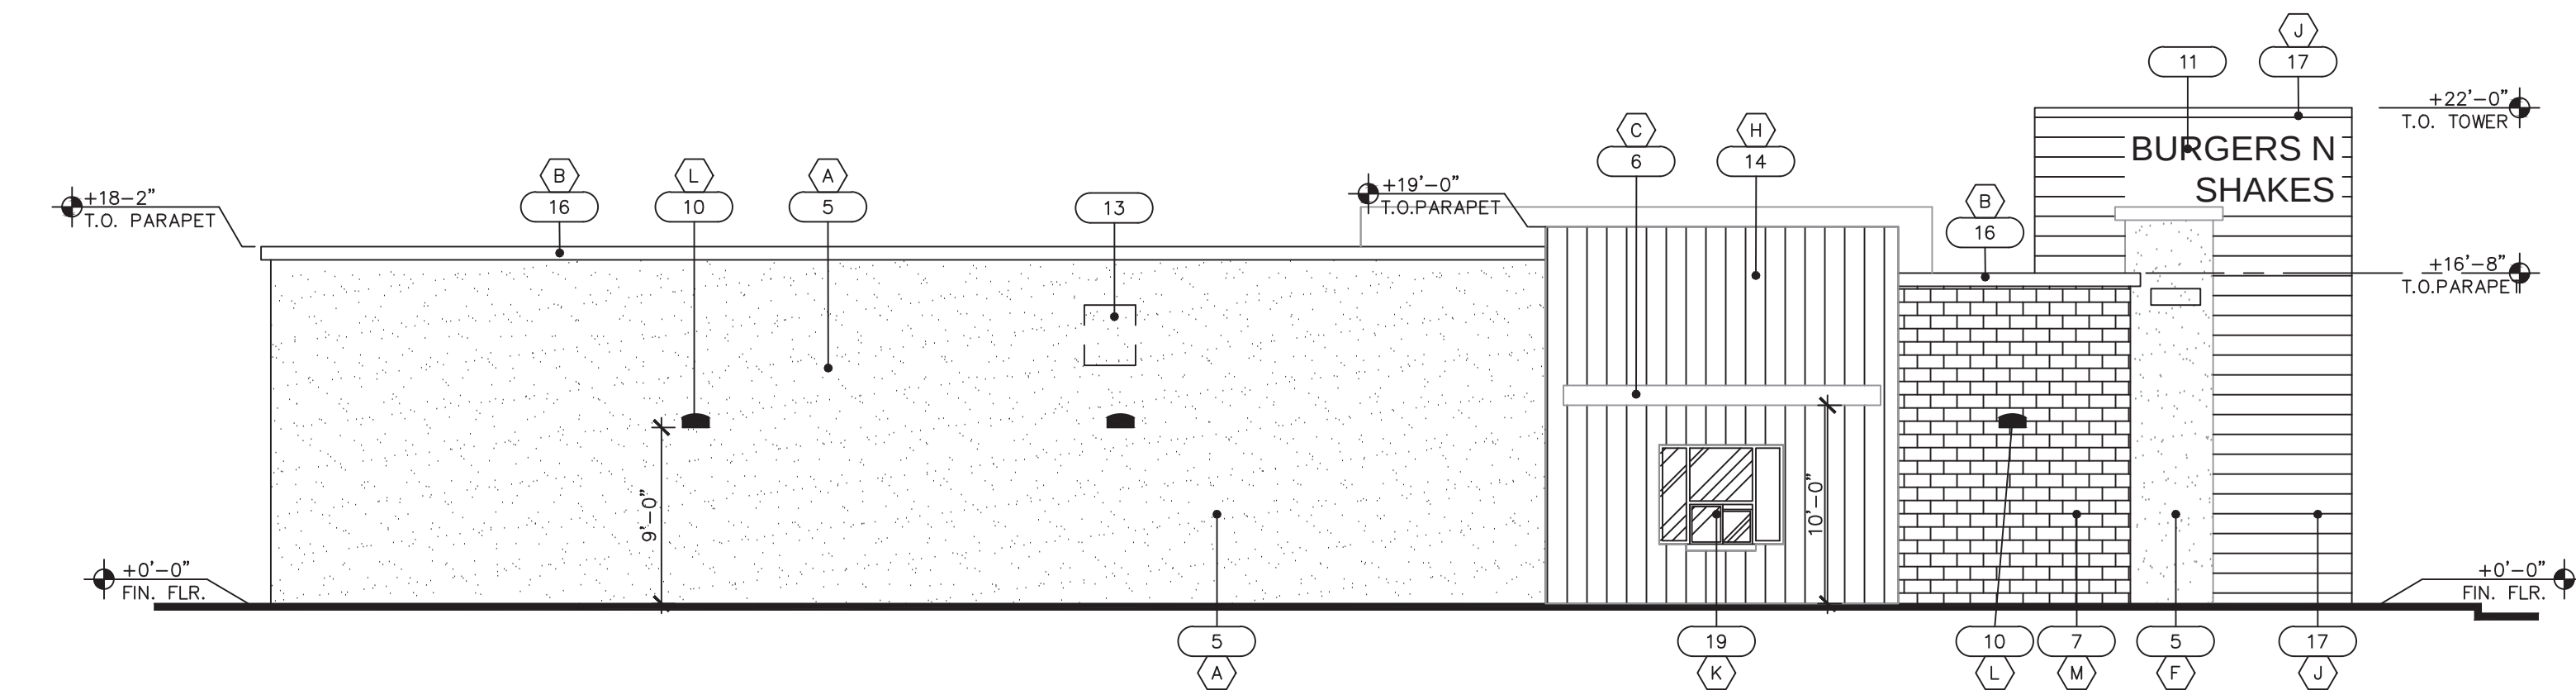

2 NORTH ELEVATION
SCALE: 1/8" = 1'-0"

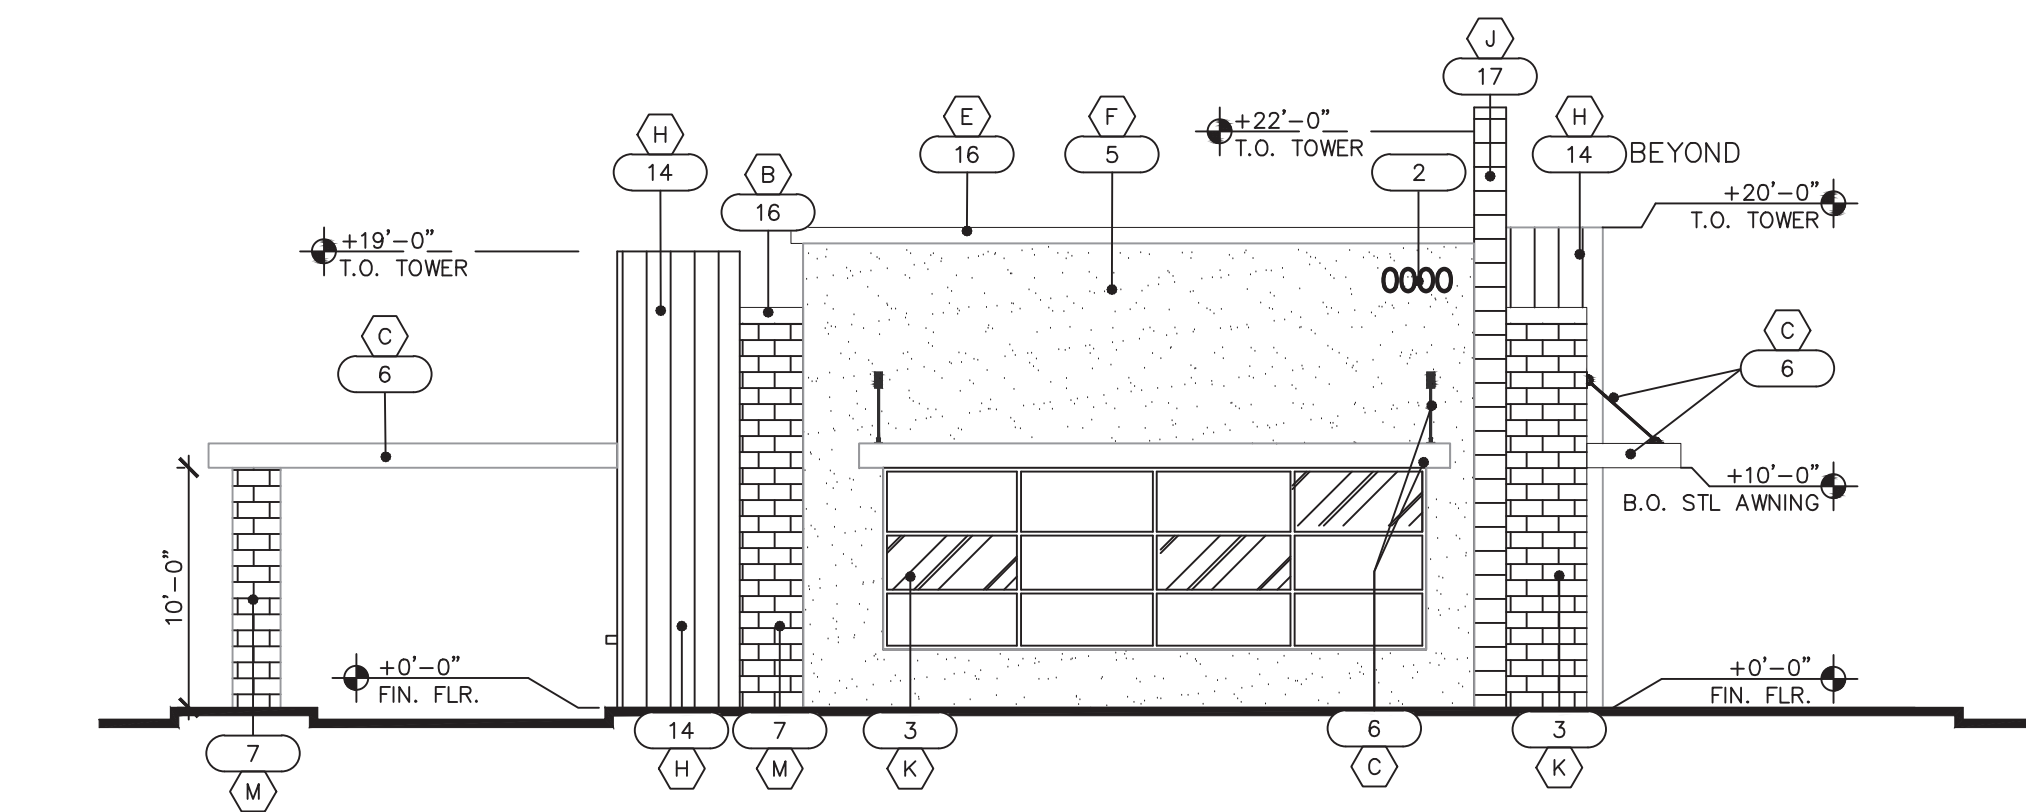

3 WEST ELEVATION (ELLSWORTH)
SCALE: 1/8" = 1'-0"

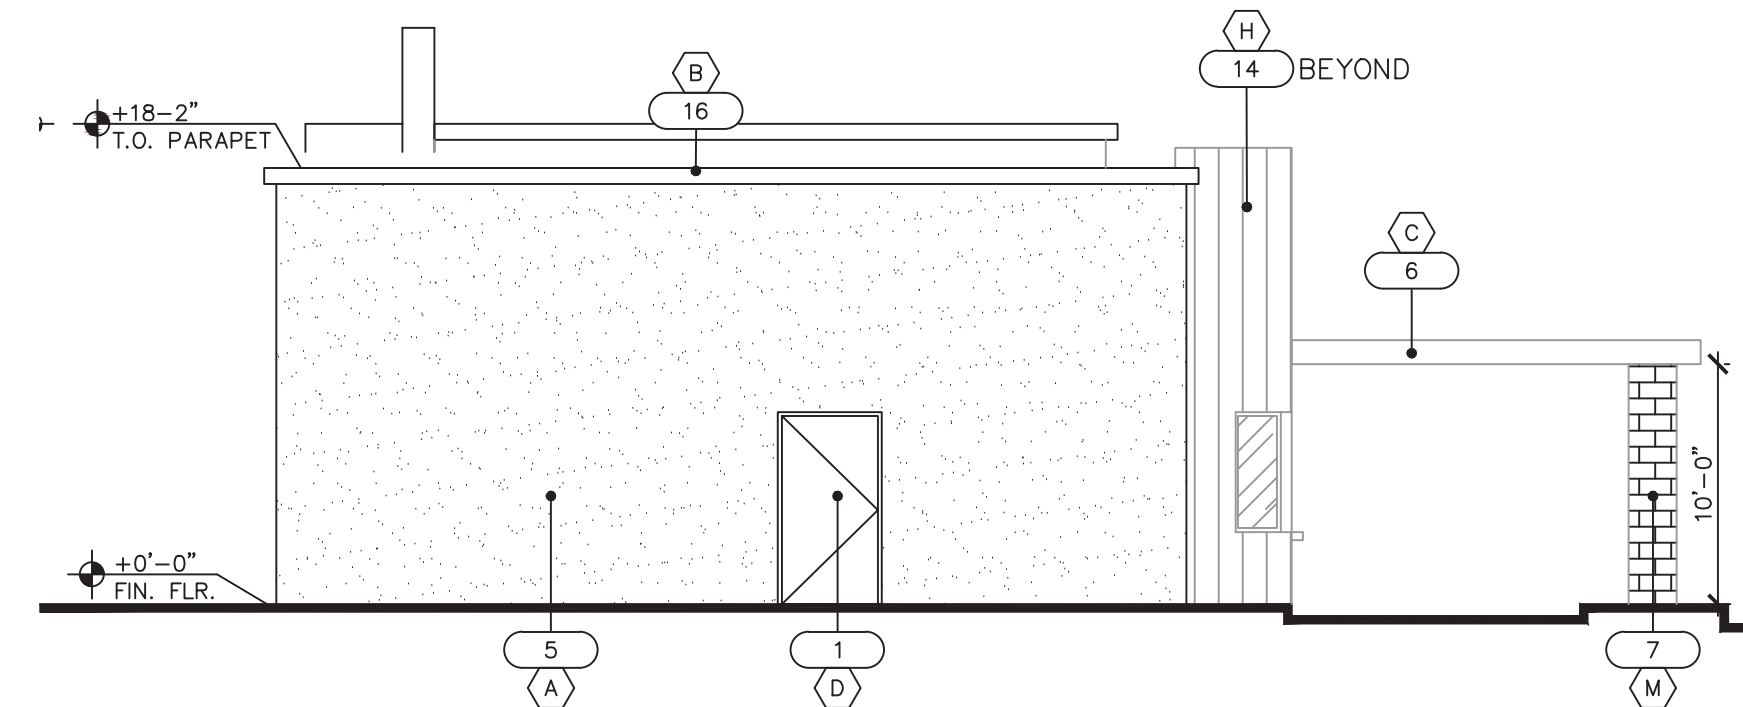

4 EAST ELEVATION (REAR)
SCALE: 1/8" = 1'-0"

EXTERIOR FACADE FINISH CALCULATION		
NORTH ELEVATION FACADE AREA: 2,010SF	MATERIAL SF	% OF OVERALL
METAL PANELS	575.7 SF	28.6%
STUCCO	1,211.3 SF	60.2%
MASONRY	188.0 SF	9.4%
GLAZING	35.0 SF	1.8%
WEST ELEVATION FACADE AREA: 832SF	MATERIAL SF	% OF OVERALL
METAL PANELS	196.5 SF	23.6%
STUCCO	334.0 SF	40.1%
MASONRY	116.2 SF	13.9%
GLAZING	185.3 SF	22.4%
SOUTH ELEVATION FACADE AREA: 2,052SF	MATERIAL SF	% OF OVERALL
METAL PANELS	722.7 SF	35.2%
STUCCO	980.0 SF	47.7%
MASONRY	118.1 SF	5.8%
GLAZING	231.2 SF	11.3%
EAST ELEVATION FACADE AREA: 814SF	MATERIAL SF	% OF OVERALL
METAL PANELS	100.5 SF	12.3%
STUCCO	681.9 SF	83.9%
MASONRY	20.0 SF	2.4%
GLAZING	11.6 SF	1.4%

ELEVATION KEY NOTES

- 01 HOLLOW METAL DOOR - PAINTED
- 02 BUILDING ADDRESS PER CITY OF MESA GUIDELINES
- 03 DARK BRONZE ANODIZED STOREFRONT SYSTEM
- 04 ALUMINUM FINISH ROLL-UP STL DOOR
- 05 WESTERN 1-KOTE OVER CMU CONSTRUCTION.
- 06 STL CHANNEL/CANOPY WITH STL TIE-RODS - PAINTED
- 07 STANDARD MASONRY - PAINTED
- 08 NOT USED
- 09 STL CHANNEL BEAM - PAINTED
- 10 WALL MOUNTED LIGHT FIXTURE TO MATCH SW#6991 BLACK MAGIC
- 11 ILLUMINATED SIGNAGE REQUIRES SEPARATE PERMITS, APPROVALS - SHOWN FOR REFERENCE ONLY.
- 12 SES CABINET - PAINTED TO MATCH ADJACENT WALL
- 13 ALL RTU's TO BE SCREENED BY PARAPET TO TOP OF UNIT.
- 14 METAL WALL PANEL-VERTICAL SEAMS ""
- 15 PRE-FINISHED MTL. FASCIA.
- 16 WESTERN 1-KOTE OVER 2X FASCIA CAP
- 17 METAL WALL PANEL B-DECK PROFILE (HORIZONTAL SEAMS)
- 18 WESTERN 1-KOTE OVER STUD WALL FRAMING
- 19 DARK BRONZE DRIVE-THRU WINDOW SYSTEM

MATERIAL AND COLOR LEGEND

- (A) WESTERN 1-KOTE STUCCO SYSTEM PAINTED SHERWIN WILLIAMS SW#7566 "WESTHIGHLAND WHITE"
- (B) STUCCO PARAPET CAP PAINTED SHERWIN WILLIAMS SW#7048 "URBANE BRONZE"
- (C) STEEL AWNING/TIE-RODS - PAINT SHERWIN WILLIAMS SW#6991 "BLACK MAGIC".
- (D) HOLLOW METAL DOORS - PAINT TO MATCH ADJACENT WALL COLOR.
- (E) WESTERN 1-KOTE STUCCO SYSTEM PAINTED BENJAMIN MOORE #HC-76 "DAVENPORT TAN"
- (F) WESTERN 1-KOTE STUCCO SYSTEM PAINTED SHERWIN WILLIAMS SW#7026 "GRIFFIN"
- (G) WESTERN STATE METAL PANELS "COOL COUNTRY RED"
- (H) WESTERN STATE METAL PANELS "REGAL RED"
- (J) WESTERN STATE METALS-B-DECK PROFILE "COOL COUNTRY RED"
- (K) DARK BRONZE ANODIZED STOREFRONT SYSTEM
- (L) WALL MTD LIGHT FIXTURE TO MATCH SW#6991 BLACK MAGIC
- (M) MASONRY - PAINTED TO MATCH "ASPEN"

1415 NORTH 7th AVENUE
PHOENIX, ARIZONA 85007




.cobblestone-auto-spa-logo.png




TECH CENTER @ ELLSWORTH
SEC ELLSWORTH & PECOS
MESA, ARIZONA

PAD A ELEVATION


DATE: 2020-01-31
SCALE:
DRAWN BY: JM
PROJECT NUMBER: KLE19001.0
SHEET:
DD2B
REV:

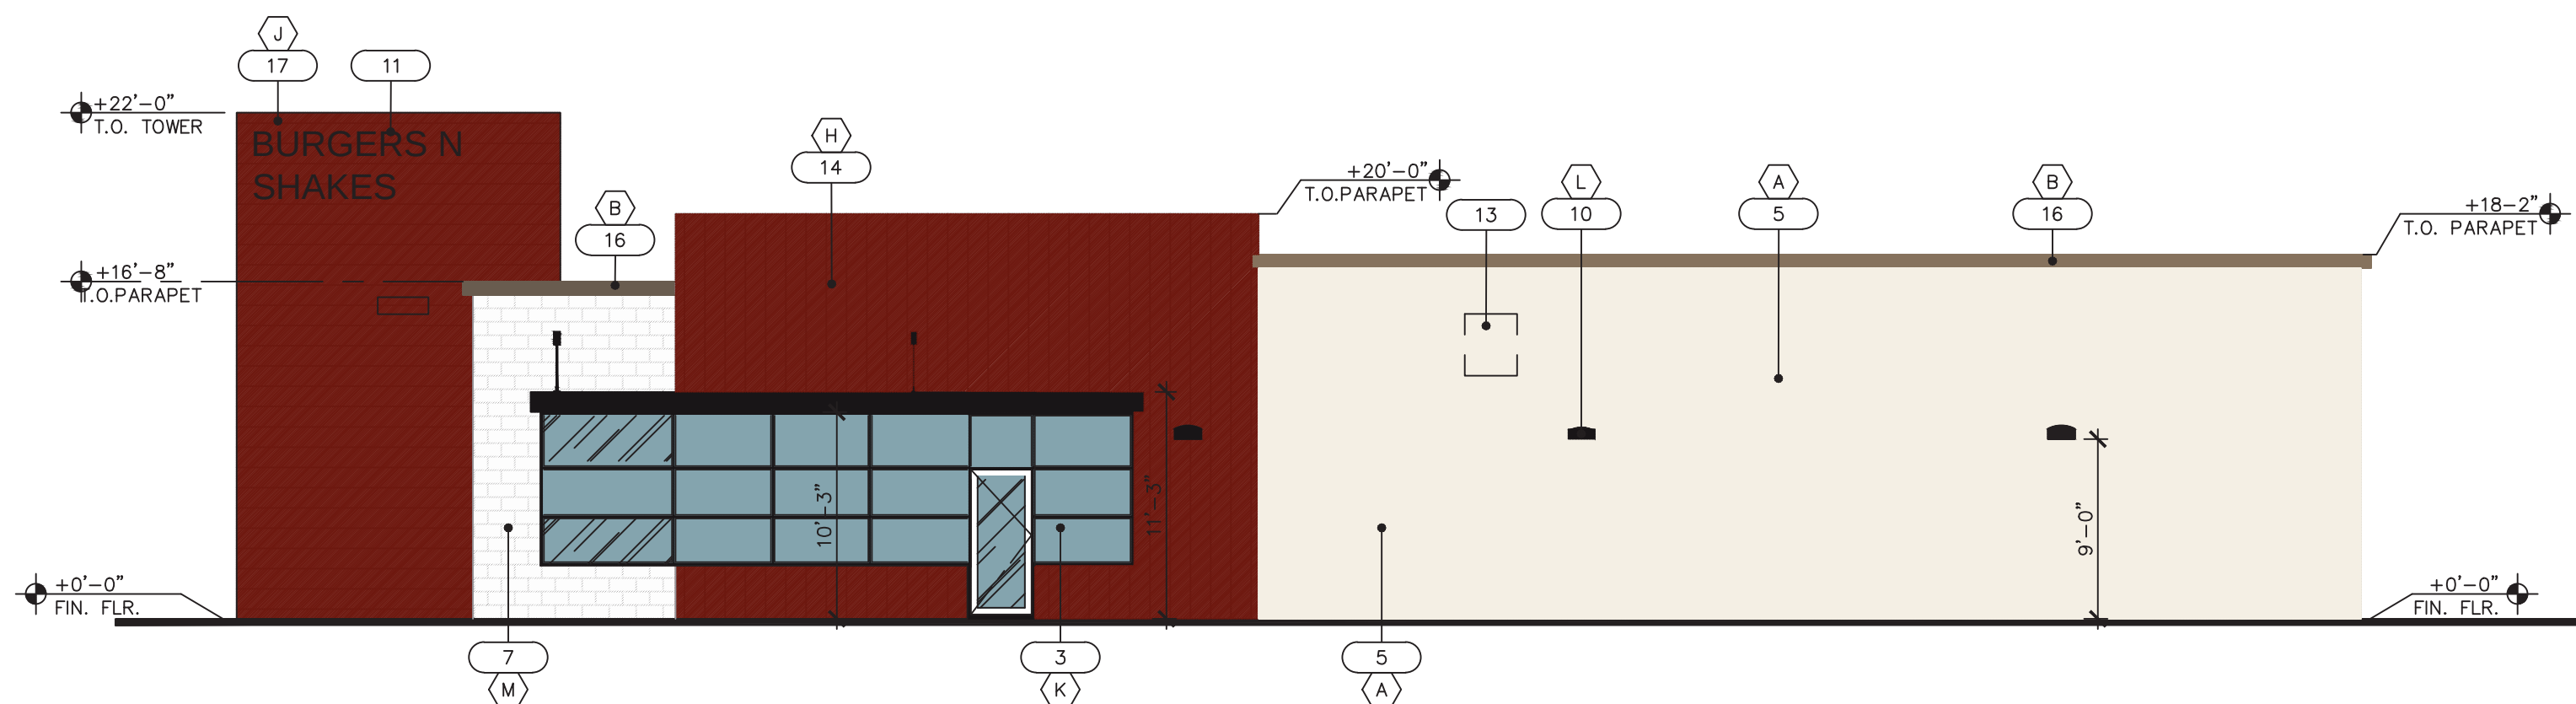


1 SOUTH ELEVATION (FRONT)
SCALE: SCALE: 1/8" = 1'-0"

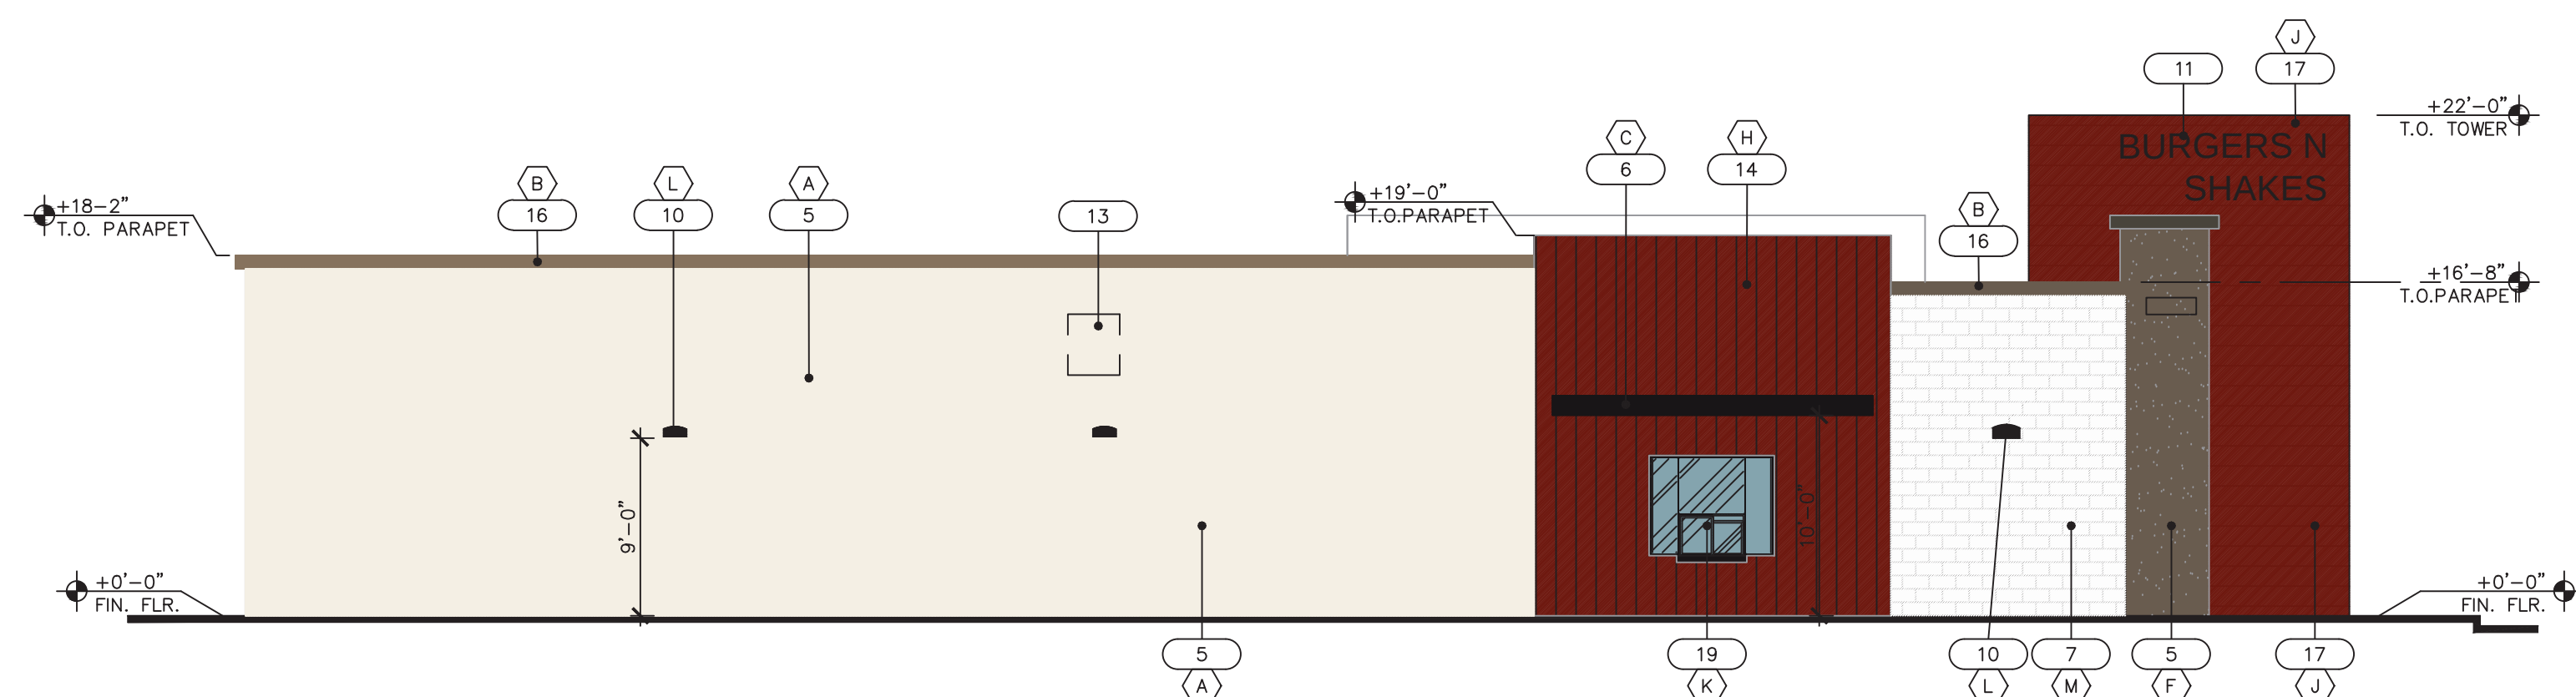

2 NORTH ELEVATION
SCALE: 1/8" = 1'-0"

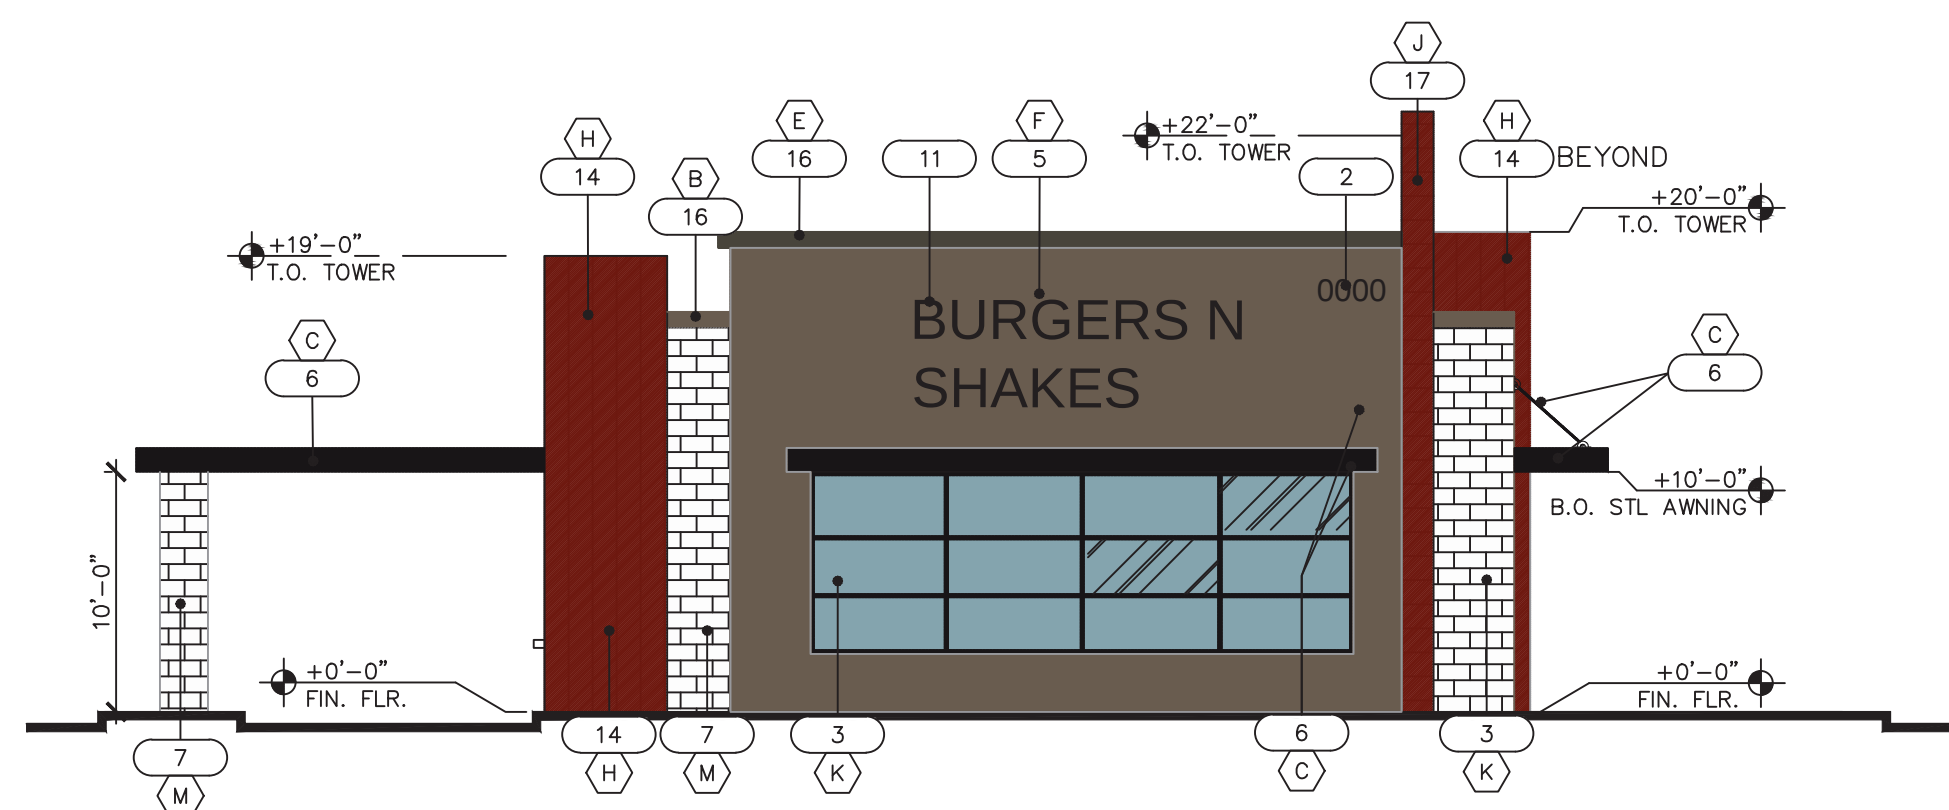

3 WEST ELEVATION (ELLSWORTH)
SCALE: 1/8" = 1'-0"

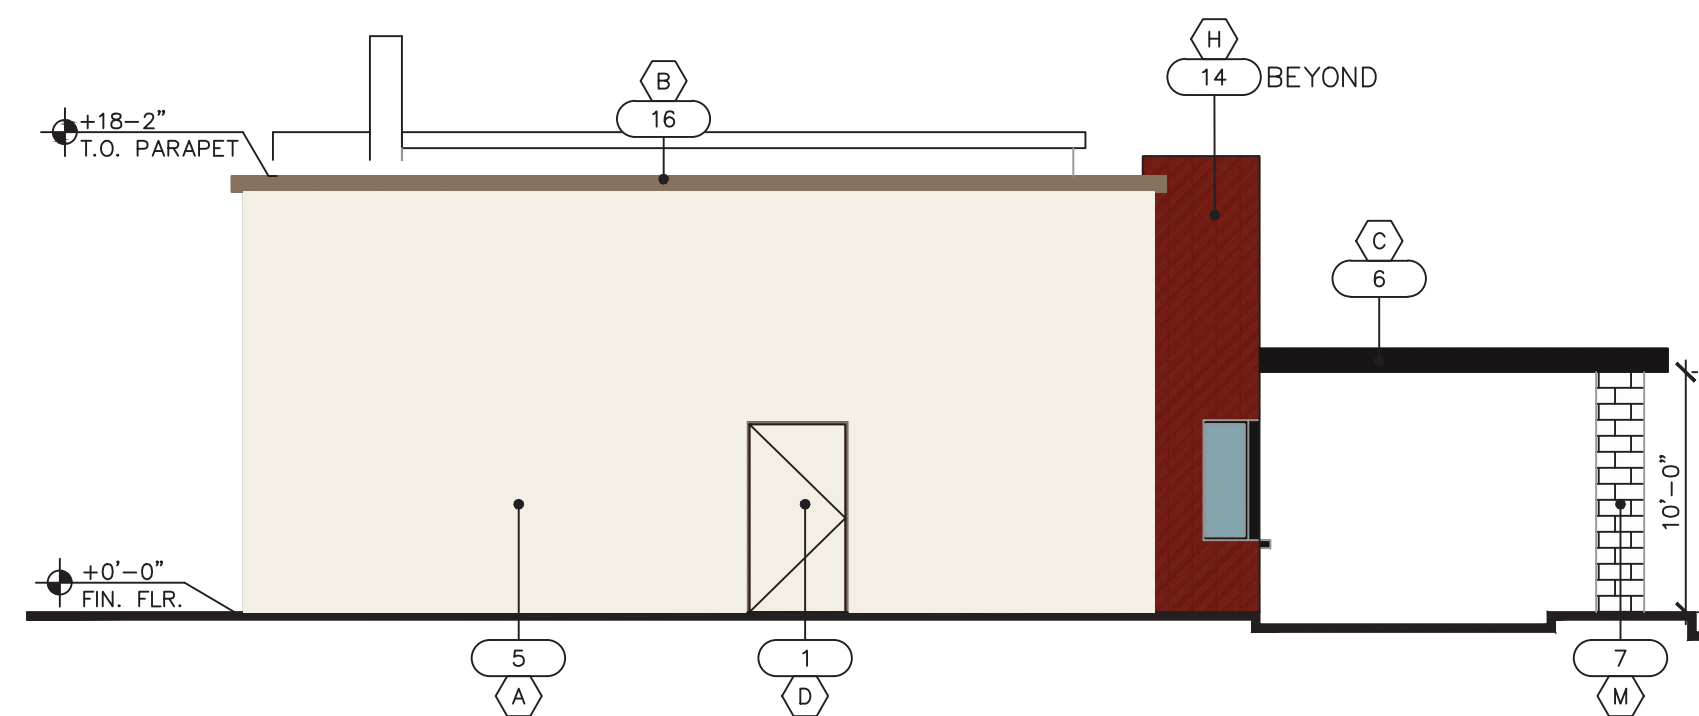

4 EAST ELEVATION (REAR)
SCALE: 1/8" = 1'-0"

ELEVATION KEY NOTES

- 01 HOLLOW METAL DOOR - PAINTED
- 02 BUILDING ADDRESS PER CITY OF MESA GUIDELINES
- 03 DARK BRONZE ANODIZED STOREFRONT SYSTEM
- 04 ALUMINUM FINISH ROLL-UP STL DOOR
- 05 WESTERN 1-KOTE OVER CMU CONSTRUCTION.
- 06 STL CHANNEL/CANOPY WITH STL TIE-RODS - PAINTED
- 07 STANDARD MASONRY - PAINTED
- 08 NOT USED
- 09 STL CHANNEL BEAM - PAINTED
- 10 WALL MOUNTED LIGHT FIXTURE TO MATCH SW#6991 BLACK MAGIC
- 11 ILLUMINATED SIGNAGE REQUIRES SEPARATE PERMITS, APPROVALS - SHOWN FOR REFERENCE ONLY.
- 12 SES CABINET - PAINTED TO MATCH ADJACENT WALL
- 13 ALL RTU's TO BE SCREENED BY PARAPET TO TOP OF UNIT.
- 14 METAL WALL PANEL-VERTICAL SEAMS ""
- 15 PRE-FINISHED MTL. FASCIA.
- 16 WESTERN 1-KOTE OVER 2X FASCIA CAP
- 17 METAL WALL PANEL B-DECK PROFILE (HORIZONTAL SEAMS)
- 18 WESTERN 1-KOTE OVER STUD WALL FRAMING
- 19 DARK BRONZE DRIVE-THRU WINDOW SYSTEM

MATERIAL AND COLOR LEGEND

- (A) WESTERN 1-KOTE STUCCO SYSTEM PAINTED SHERWIN WILLIAMS SW#7566 "WESTHIGHLAND WHITE"
- (B) STUCCO PARAPET CAP PAINTED SHERWIN WILLIAMS SW#7048 "URBANE BRONZE"
- (C) STEEL AWNING/TIE-RODS - PAINT SHERWIN WILLIAMS SW#6991 "BLACK MAGIC".
- (D) HOLLOW METAL DOORS - PAINT TO MATCH ADJACENT WALL COLOR.
- (E) WESTERN 1-KOTE STUCCO SYSTEM PAINTED BENJAMIN MOORE #1C-76 "DAVENPORT TAN"
- (F) WESTERN 1-KOTE STUCCO SYSTEM PAINTED SHERWIN WILLIAMS SW#7026 "GRIFFIN"
- (G) WESTERN STATE METAL PANELS "COOL COUNTRY RED"
- (H) WESTERN STATE METAL PANELS "REGAL RED"
- (J) WESTERN STATE METALS-B-DECK PROFILE "COOL COUNTRY RED"
- (K) DARK BRONZE ANODIZED STOREFRONT SYSTEM
- (L) WALL MTD LIGHT FIXTURE TO MATCH SW#6991 BLACK MAGIC
- (M) MASONRY - PAINTED TO MATCH "ASPEN"

1415 NORTH 7th AVENUE
PHOENIX, ARIZONA 85007




.cobblestone-auto-spa-logo.png



TECH CENTER @ ELLSWORTH
SEC ELLSWORTH & PECOS
MESA, ARIZONA

PAD A RENDERING

DATE: 2020-01-31
SCALE:
DRAWN BY: JM
PROJECT NUMBER: KLE19001.0
SHEET:
DD2C
REV:

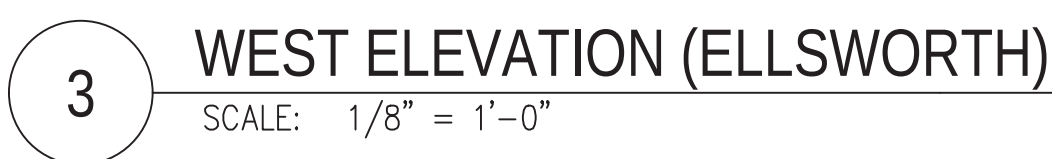


ELEVATION KEY NOTES

- | | |
|----|--|
| 01 | HOLLOW METAL DOOR – PAINTED |
| 02 | BUILDING ADDRESS PER CITY OF MESA GUIDELINES |
| 03 | DARK BRONZE ANODIZED STOREFRONT SYSTEM |
| 04 | ALUMINUM FINISH ROLL-UP STL DOOR |
| 05 | WESTERN 1-KOTE OVER CMU CONSTRUCTION. |
| 06 | STL CHANNEL/CANOPY WITH STL TIE-RODS – PAINTED |
| 07 | STANDARD MASONRY – PAINTED |
| 08 | NOT USED |
| 09 | STL CHANNEL BEAM – PAINTED |
| 10 | WALL MOUNTED LIGHT FIXTURE TO MATCH SW#6991 BLACK MAGIC |
| 11 | ILLUMINATED SIGNAGE REQUIRES SEPARATE PERMITS, APPROVALS – SHOWN FOR REFERENCE ONLY. |
| 12 | SES CABINET – PAINTED TO MATCH ADJACENT WALL |
| 13 | ALL RTU's TO BE SCREENED BY PARAPET TO TOP OF UNIT. |
| 14 | METAL WALL PANEL-VERTICAL SEAMS "" |
| 15 | PRE-FINISHED MTL. FASCIA. |
| 16 | WESTERN 1-KOTE OVER 2X FASCIA CAP |
| 17 | METAL WALL PANEL B-DECK PROFILE (HORIZONTAL SEAMS) |
| 18 | WESTERN 1-KOTE OVER STUD WALL FRAMING |
| 19 | DARK BRONZE DRIVE-THRU WINDOW SYSTEM |

MATERIAL AND COLOR LEGEND

- (A) WESTERN 1-KOTE STUCCO SYSTEM PAINTED SHERWIN WILLIAMS SW#7566 "WESTHIGHLAND WHITE"
- (B) STUCCO PARAPET CAP PAINTED SHERWIN WILLIAMS SW#7048 "URBANE BRONZE"
- (C) STEEL AWNING/TIE-RODS - PAINT SHERWIN WILLIAMS SW#6991 "BLACK MAGIC".
- (D) HOLLOW METAL DOORS - PAINT TO MATCH ADJACENT WALL COLOR.
- (E) WESTERN 1-KOTE STUCCO SYSTEM PAINTED BENJAMIN MOORE #HC-76 "DAVENPORT TAN"
- (F) WESTERN 1-KOTE STUCCO SYSTEM PAINTED SHERWIN WILLIAMS SW#7026 "GRIFFIN"
- (G) WESTERN STATE METAL PANELS "COOL COUNTRY RED"
- (H) WESTERN STATE METAL PANELS "REGAL RED"
- (J) WESTERN STATE METALS-B-DECK PROFILE "COOL COUNTRY RED"
- (K) DARK BRONZE ANODIZED STOREFRONT SYSTEM
- (L) WALL MTD LIGHT FIXTURE TO MATCH SW#6991 BLACK MAGIC
- (M) MASONRY - PAINTED TO MATCH "ASPEN"

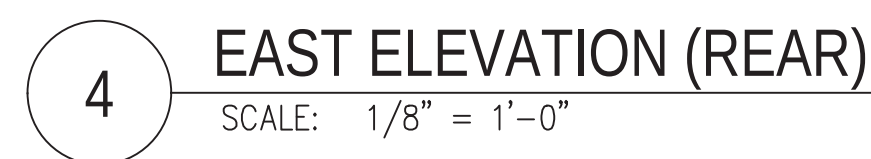

1415 NORTH 7th AVENUE
PHOENIX, ARIZONA 85007




www.spa.rogo.pl/g




**TECH CENTER @ ELLSWORTH
SEC ELLSWORTH & PECOS
MESA, ARIZONA**

PAD B ELEVATION


DATE:	2020-01-31
SCALE:	
DRAWN BY:	JM
PROJECT NUMBER:	KLP19001.0
SHEET:	DD3.0
REV:	

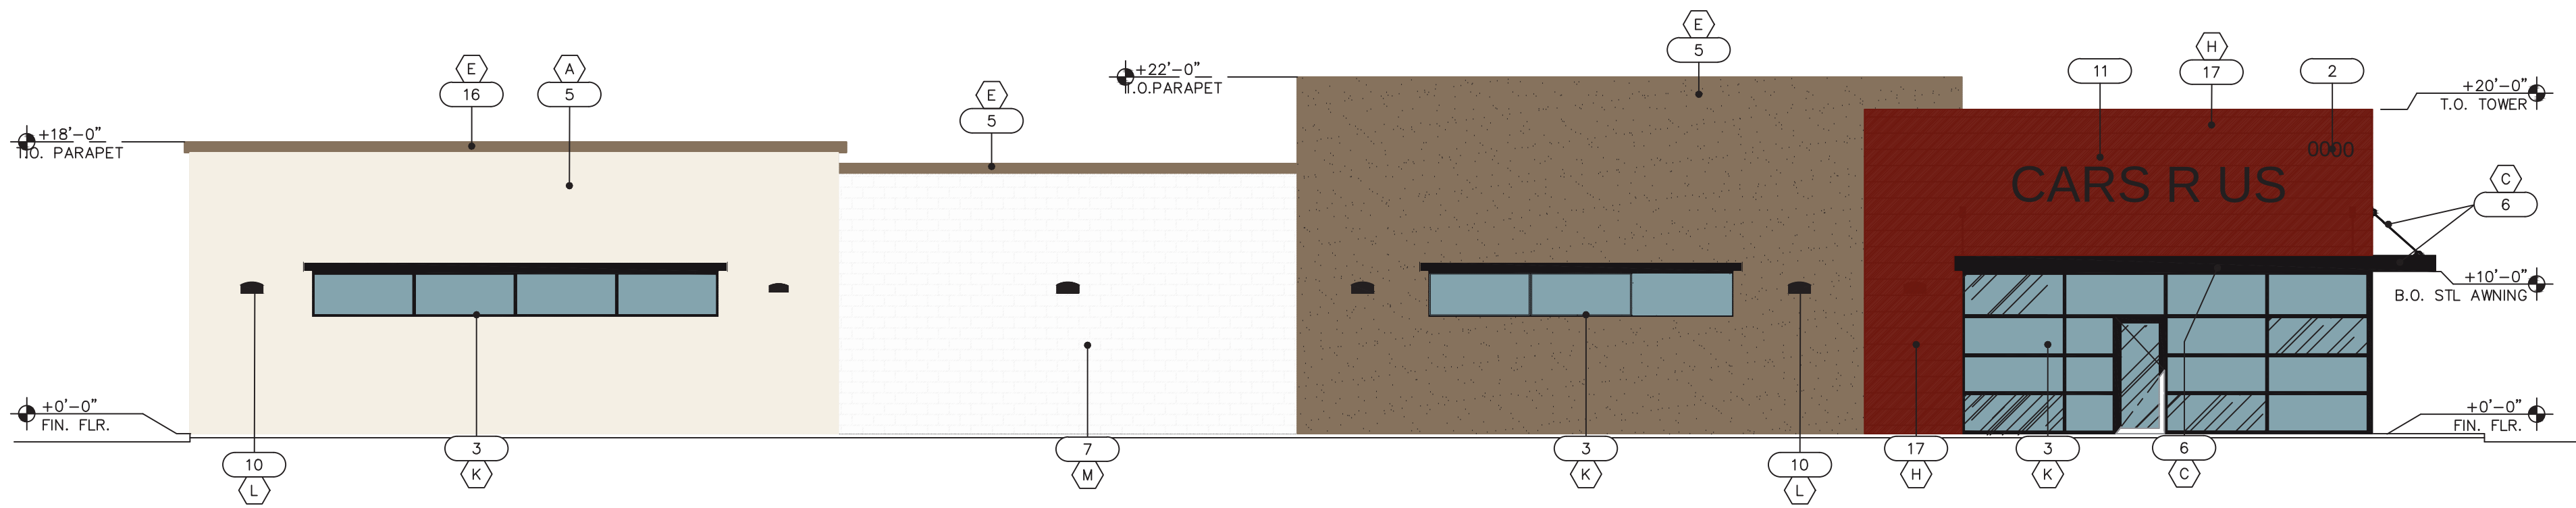


1 NORTH ELEVATION (FRONT)
SCALE: SCALE: 1/8" = 1'-0"

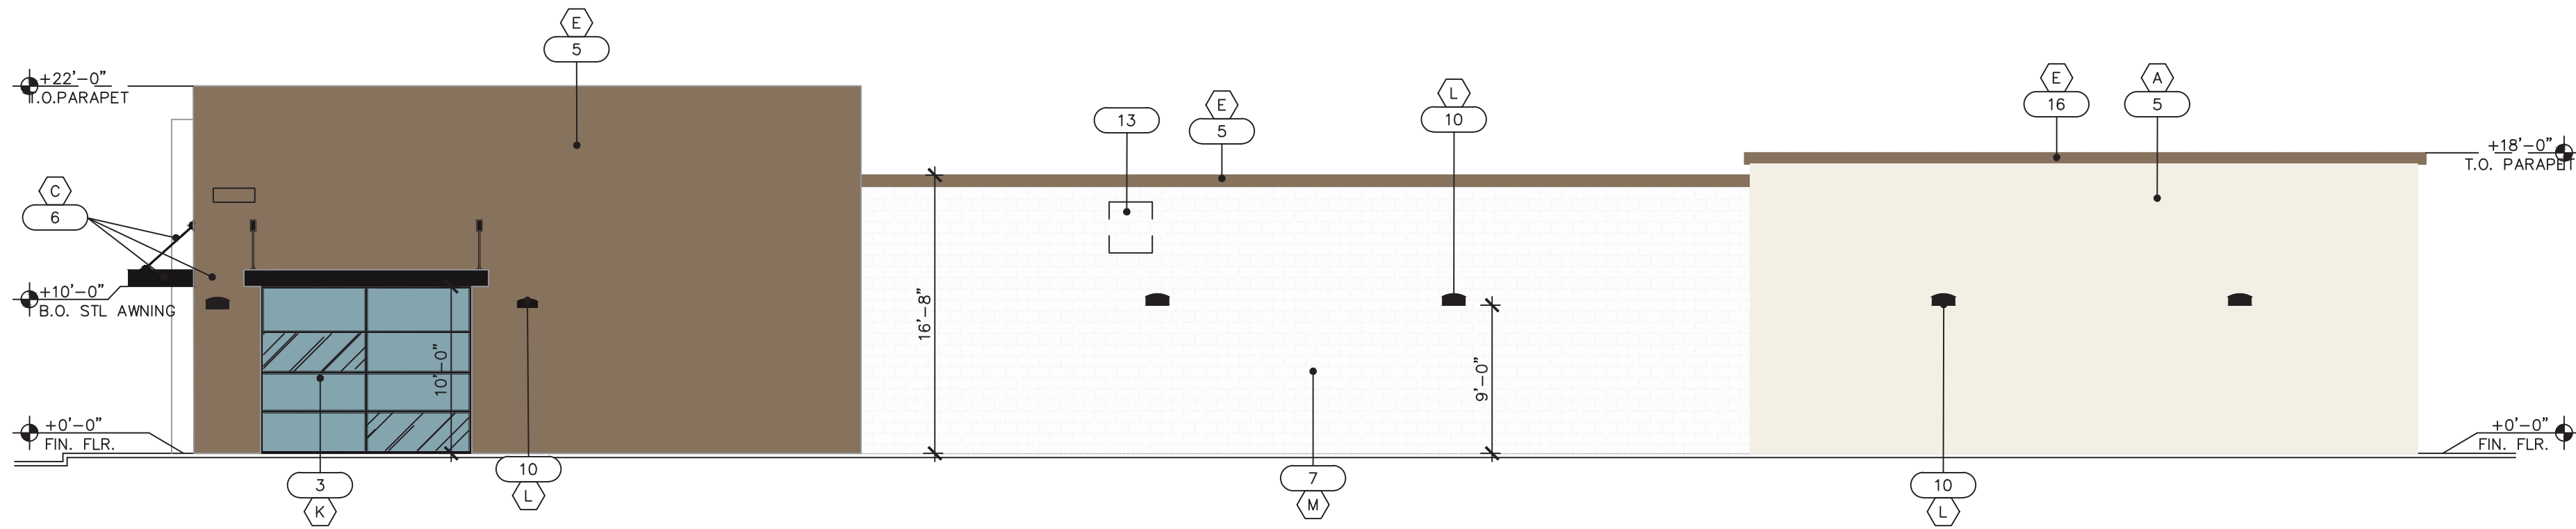

2 SOUTH ELEVATION
SCALE: 1/8" = 1'-0"

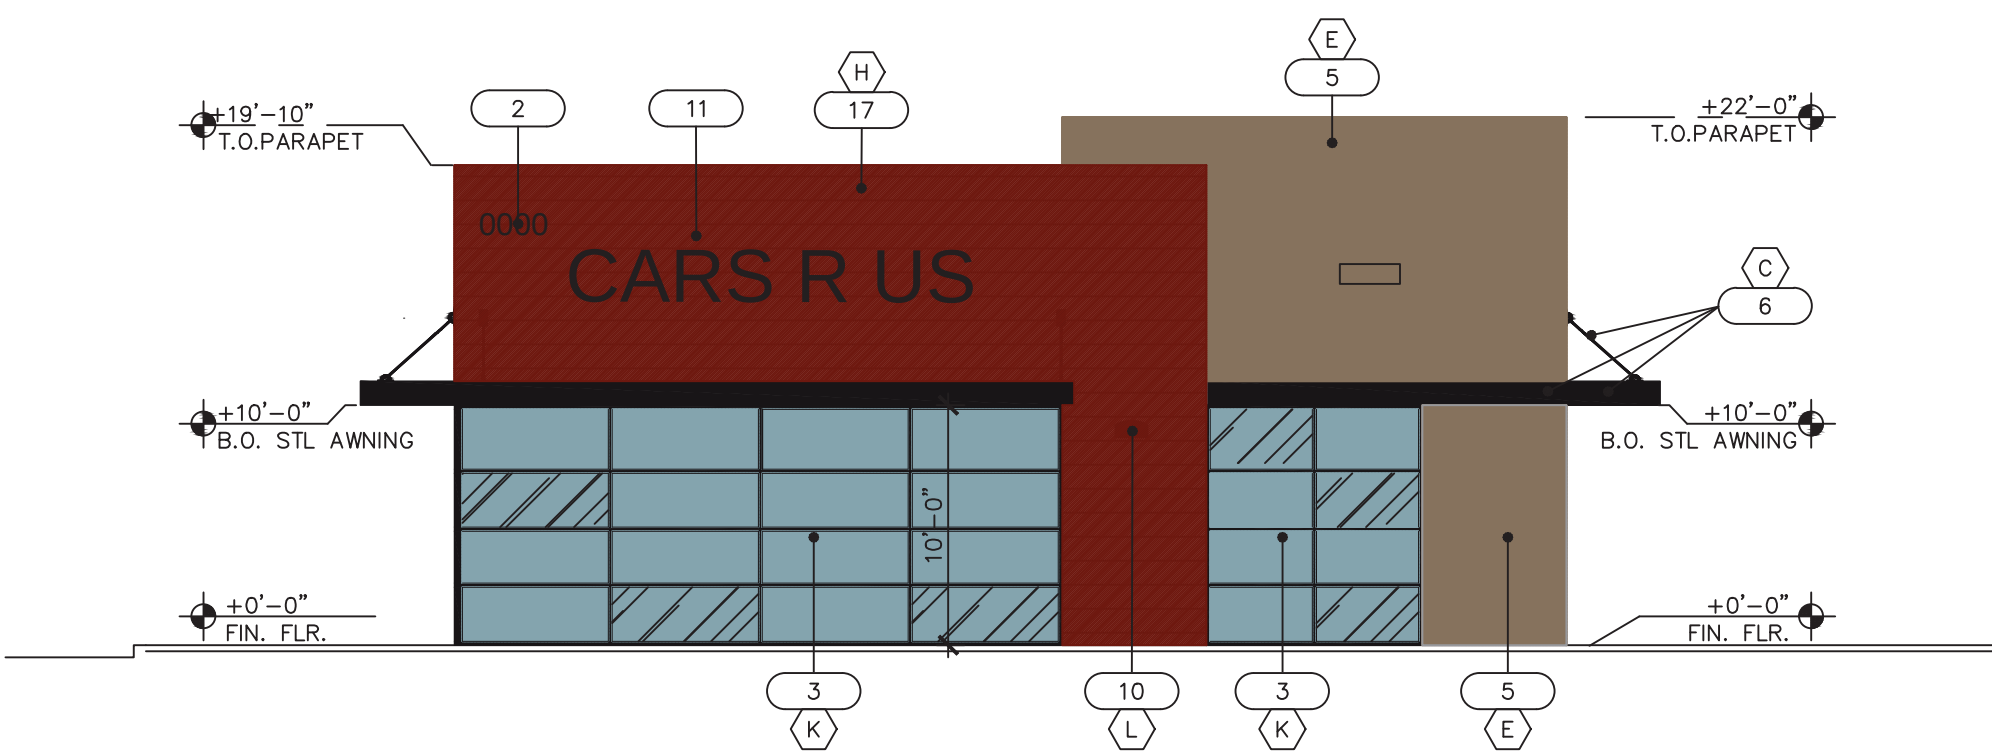

3 WEST ELEVATION (ELLSWORTH)
SCALE: 1/8" = 1'-0"

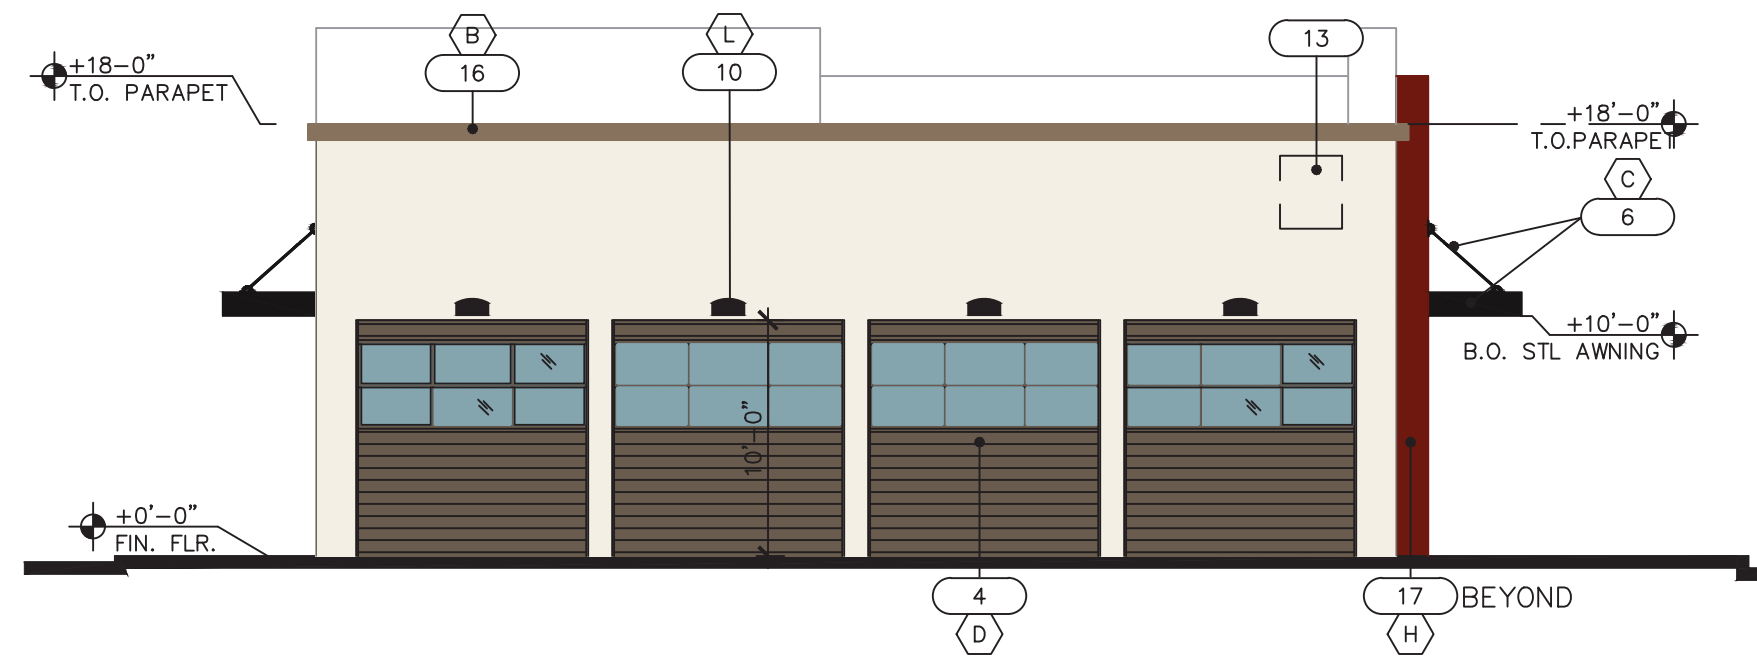

4 EAST ELEVATION (REAR)
SCALE: 1/8" = 1'-0"

ELEVATION KEY NOTES

- 01 HOLLOW METAL DOOR — PAINTED
- 02 BUILDING ADDRESS PER CITY OF MESA GUIDELINES
- 03 DARK BRONZE ANODIZED STOREFRONT SYSTEM
- 04 ALUMINUM FINISH ROLL-UP STL DOOR
- 05 WESTERN 1-KOTE OVER CMU CONSTRUCTION.
- 06 STL CHANNEL/CANOPY WITH STL TIE-RODS — PAINTED
- 07 STANDARD MASONRY — PAINTED
- 08 NOT USED
- 09 STL CHANNEL BEAM — PAINTED
- 10 WALL MOUNTED LIGHT FIXTURE TO MATCH SW#6991 BLACK MAGIC
- 11 ILLUMINATED SIGNAGE REQUIRES SEPARATE PERMITS, APPROVALS — SHOWN FOR REFERENCE ONLY.
- 12 SES CABINET — PAINTED TO MATCH ADJACENT WALL
- 13 ALL RTU's TO BE SCREENED BY PARAPET TO TOP OF UNIT.
- 14 METAL WALL PANEL—VERTICAL SEAMS ""
- 15 PRE-FINISHED MTL FASCIA.
- 16 WESTERN 1-KOTE OVER 2X FASCIA CAP
- 17 METAL WALL PANEL B-DECK PROFILE (HORIZONTAL SEAMS)
- 18 WESTERN 1-KOTE OVER STUD WALL FRAMING
- 19 DARK BRONZE DRIVE-THRU WINDOW SYSTEM

MATERIAL AND COLOR LEGEND

- (A) WESTERN 1-KOTE STUCCO SYSTEM PAINTED SHERWIN WILLIAMS SW#7566 "WESTHIGHLAND WHITE"
- (B) STUCCO PARAPET CAP PAINTED SHERWIN WILLIAMS SW#7048 "URBANE BRONZE"
- (C) STEEL AWNING/TIE-RODS — PAINT SHERWIN WILLIAMS SW#6991 "BLACK MAGIC".
- (D) HOLLOW METAL DOORS — PAINT TO MATCH ADJACENT WALL COLOR.
- (E) WESTERN 1-KOTE STUCCO SYSTEM PAINTED BENJAMIN MOORE #HC-76 "DAVENPORT TAN"
- (F) WESTERN 1-KOTE STUCCO SYSTEM PAINTED SHERWIN WILLIAMS SW#7026 "GRIFFIN"
- (G) WESTERN STATE METAL PANELS "COOL COUNTRY RED"
- (H) WESTERN STATE METAL PANELS "REGAL RED"
- (J) WESTERN STATE METALS-B-DECK PROFILE "COOL COUNTRY RED"
- (K) DARK BRONZE ANODIZED STOREFRONT SYSTEM
- (L) WALL MTD LIGHT FIXTURE TO MATCH SW#6991 BLACK MAGIC
- (M) MASONRY — PAINTED TO MATCH "ASPEN"

1415 NORTH 7th AVENUE
PHOENIX, ARIZONA 85007



.cobblestone-auto-spa-logo.png



TECH CENTER @ ELLSWORTH
SEC ELLSWORTH & PECOS
MESA, ARIZONA

DATE: 2020-01

SCALE:


DRAWN BY:

PROJECT NUMBER: KLE1900


SHEET:

DD3A

REV:

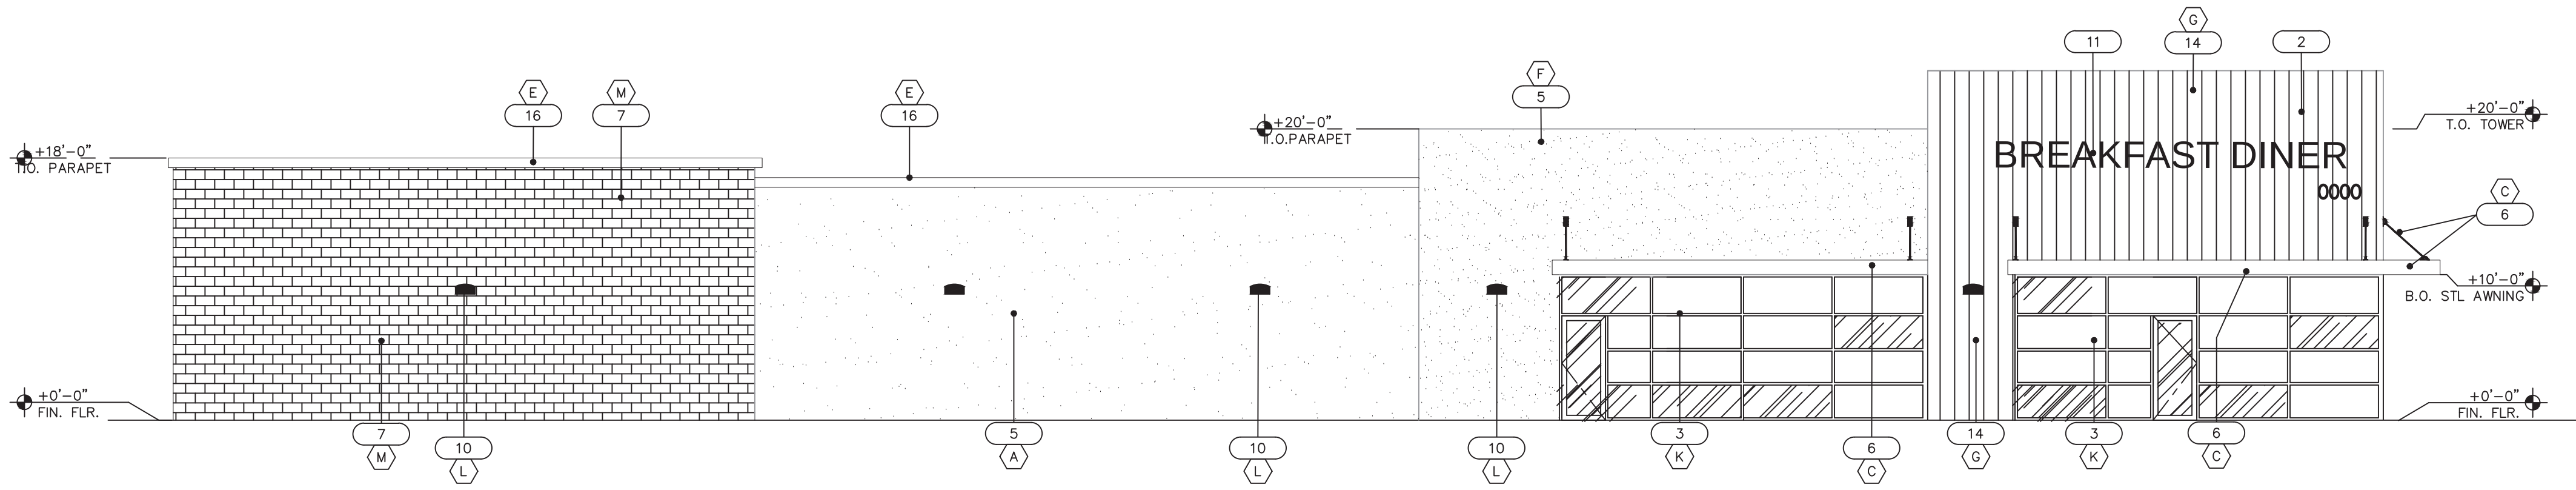


1 NORTH ELEVATION (FRONT)
SCALE: SCALE: 1/8" = 1'-0"

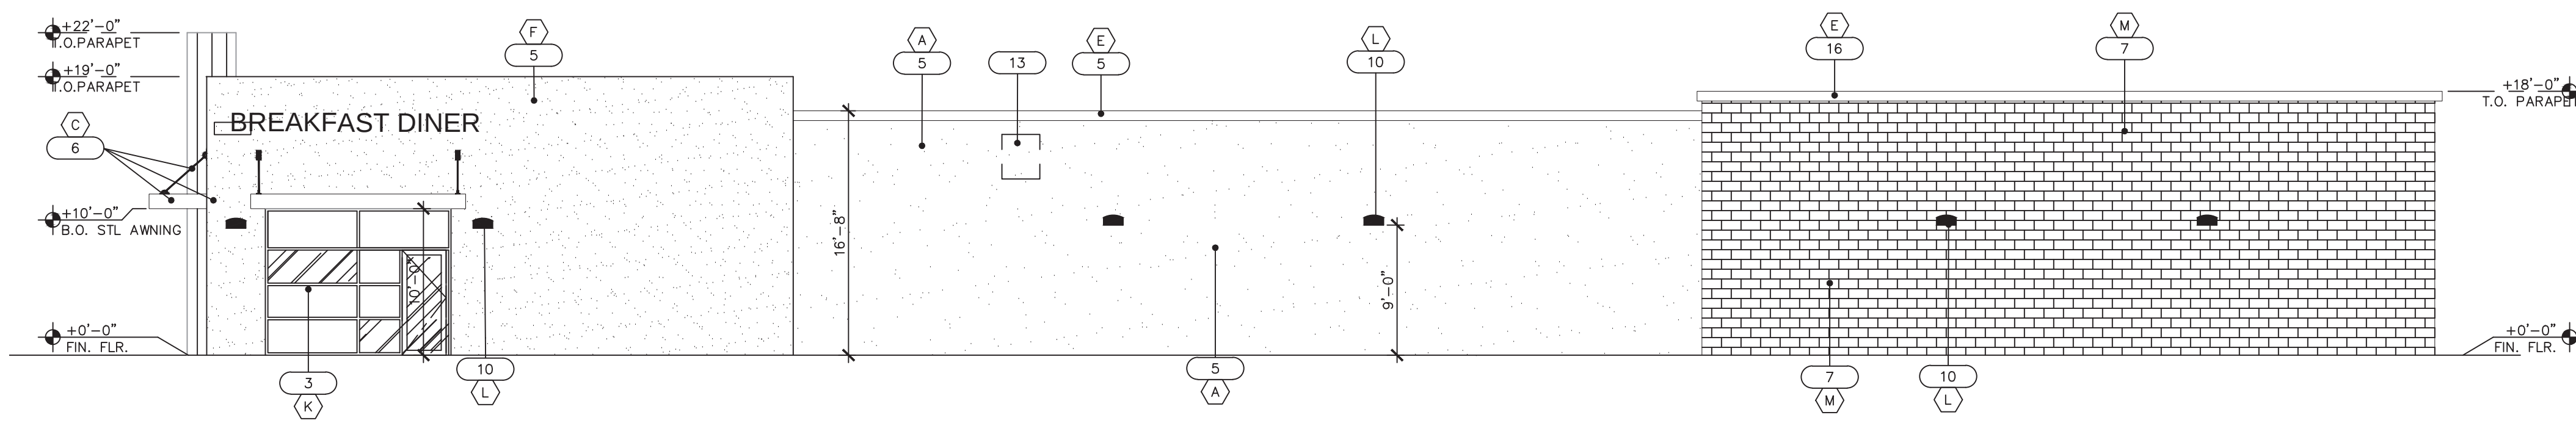


2 SOUTH ELEVATION
SCALE: 1/8" = 1'-0"

EXTERIOR FACADE FINISH CALCULATION		
NORTH ELEVATION		
FACADE AREA: 2,937.6SF	MATERIAL SF	% OF OVERALL
METAL PANELS	528.5 SF	18.0%
STUCCO	1,182.3 SF	40.3%
MASONRY	720.2 SF	24.5%
GLAZING	506.6 SF	17.2%
WEST ELEVATION		
FACADE AREA: 1,432.2SF	MATERIAL SF	% OF OVERALL
METAL PANELS	701.9 SF	49.0%
STUCCO	298.7 SF	20.8%
MASONRY	0 SF	0%
GLAZING	431.6 SF	30.2%
SOUTH ELEVATION		
FACADE AREA: 2,731.8SF	MATERIAL SF	% OF OVERALL
METAL PANELS	105.0 SF	3.8%
STUCCO	1,310.7 SF	47.9%
MASONRY	1,169.5 SF	42.9%
GLAZING	146.6 SF	5.4%
EAST ELEVATION		
FACADE AREA: 1,161.3SF	MATERIAL SF	% OF OVERALL
METAL PANELS	59.0 SF	5.1%
STUCCO	28.3 SF	2.4%
MASONRY	1,039.0 SF	89.5%
GLAZING	35.0 SF	3.0%

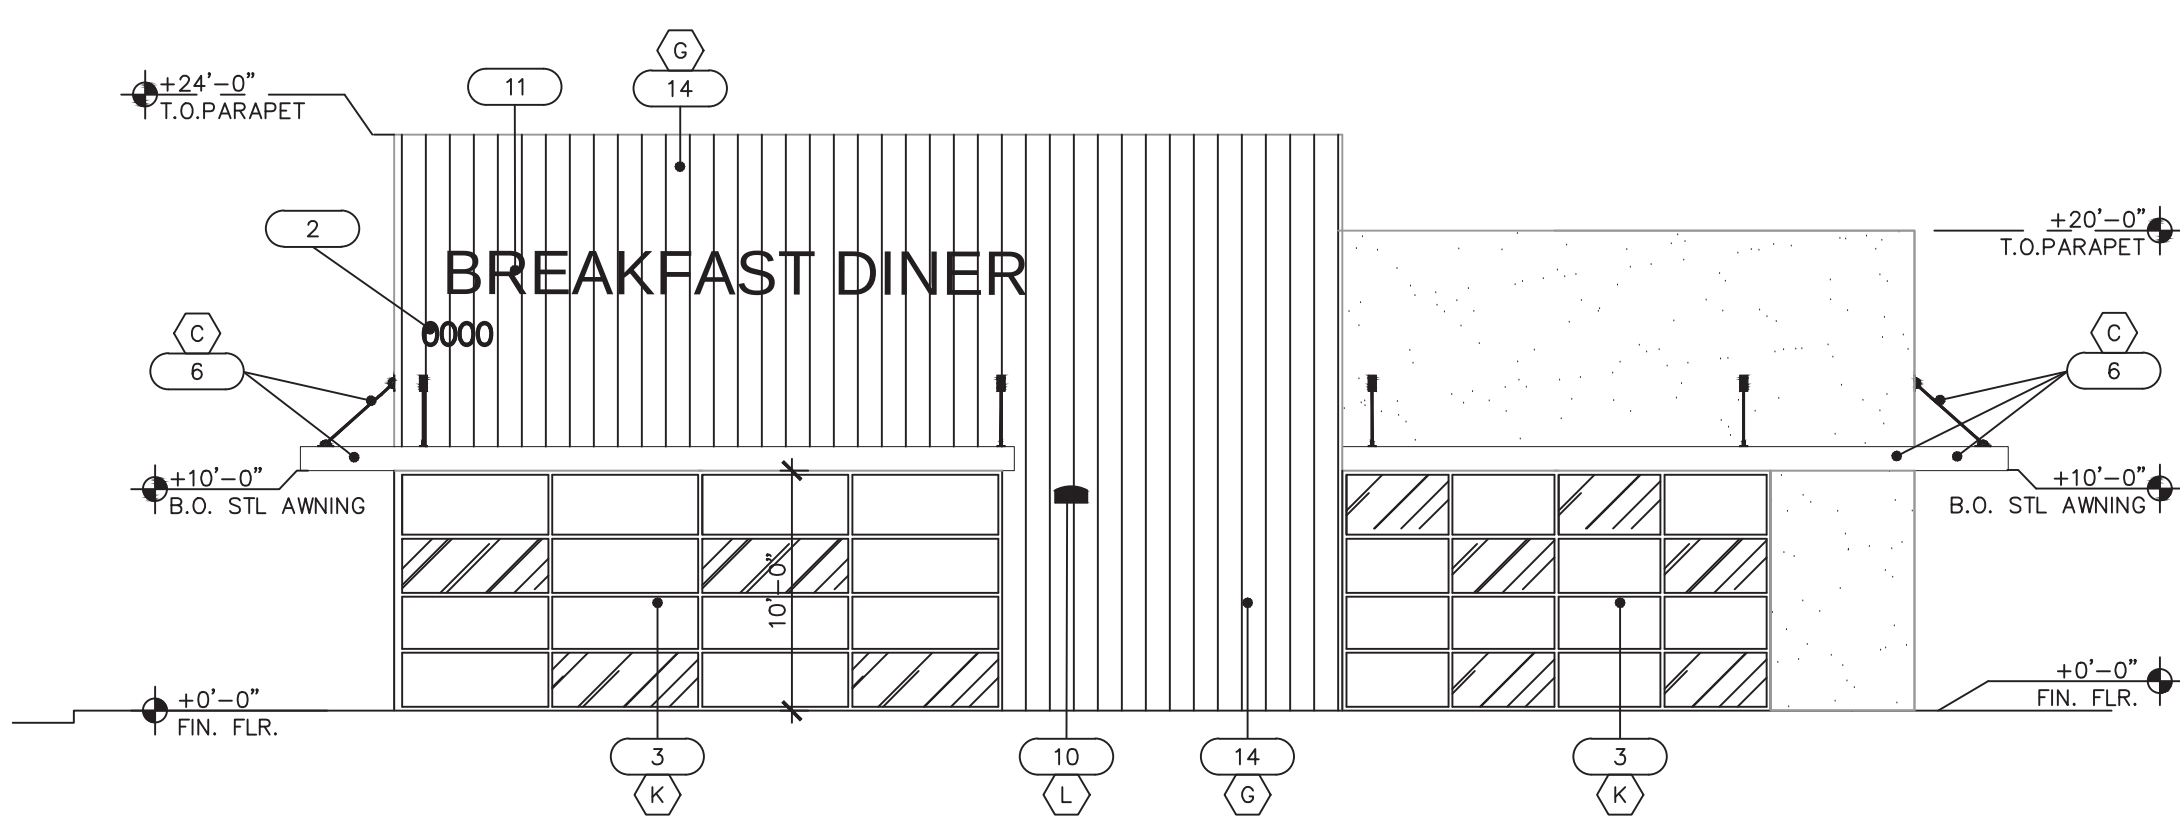

3 WEST ELEVATION (ELLSWORTH)
SCALE: 1/8" = 1'-0"

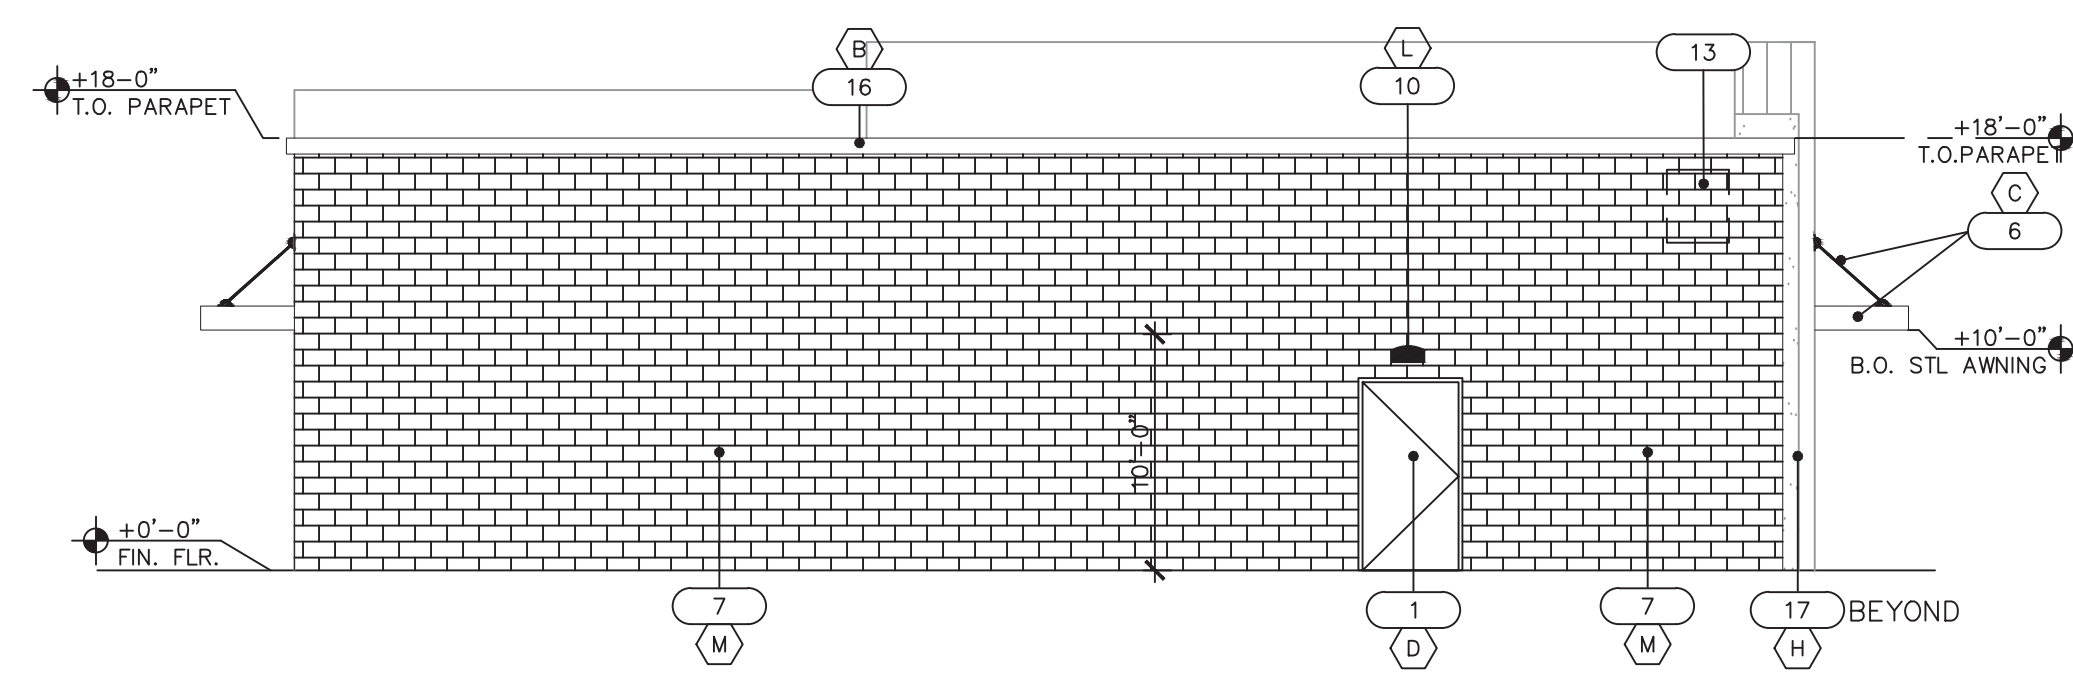

4 EAST ELEVATION (REAR)
SCALE: 1/8" = 1'-0"

ELEVATION KEY NOTES

- 01 HOLLOW METAL DOOR - PAINTED
- 02 BUILDING ADDRESS PER CITY OF MESA GUIDELINES
- 03 DARK BRONZE ANODIZED STOREFRONT SYSTEM
- 04 ALUMINUM FINISH ROLL-UP STL DOOR
- 05 WESTERN 1-KOTE OVER CMU CONSTRUCTION.
- 06 STL CHANNEL/CANOPY WITH STL TIE-RODS - PAINTED
- 07 STANDARD MASONRY - PAINTED
- 08 NOT USED
- 09 STL CHANNEL BEAM - PAINTED
- 10 WALL MOUNTED LIGHT FIXTURE TO MATCH SW#6991 BLACK MAGIC
- 11 ILLUMINATED SIGNAGE REQUIRES SEPARATE PERMITS, APPROVALS - SHOWN FOR REFERENCE ONLY.
- 12 SES CABINET - PAINTED TO MATCH ADJACENT WALL
- 13 ALL RTU's TO BE SCREENED BY PARAPET TO TOP OF UNIT.
- 14 METAL WALL PANEL-VERTICAL SEAMS ""
- 15 PRE-FINISHED MTL. FASCIA.
- 16 WESTERN 1-KOTE OVER 2X FASCIA CAP
- 17 METAL WALL PANEL B-DECK PROFILE (HORIZONTAL SEAMS)
- 18 WESTERN 1-KOTE OVER STUD WALL FRAMING
- 19 DARK BRONZE DRIVE-THRU WINDOW SYSTEM

MATERIAL AND COLOR LEGEND

- (A) WESTERN 1-KOTE STUCCO SYSTEM PAINTED SHERWIN WILLIAMS SW#7566 "WESTHIGHLAND WHITE"
- (B) STUCCO PARAPET CAP PAINTED SHERWIN WILLIAMS SW#7048 "URBANE BRONZE"
- (C) STEEL AWNING/TIE-RODS - PAINT SHERWIN WILLIAMS SW#6991 "BLACK MAGIC".
- (D) HOLLOW METAL DOORS - PAINT TO MATCH ADJACENT WALL COLOR.
- (E) WESTERN 1-KOTE STUCCO SYSTEM PAINTED BENJAMIN MOORE #HC-76 "DAVENPORT TAN"
- (F) WESTERN 1-KOTE STUCCO SYSTEM PAINTED SHERWIN WILLIAMS SW#7026 "GRIFFIN"
- (G) WESTERN STATE METAL PANELS "COOL COUNTRY RED"
- (H) WESTERN STATE METAL PANELS "REGAL RED"
- (J) WESTERN STATE METALS-B-DECK PROFILE "COOL COUNTRY RED"
- (K) DARK BRONZE ANODIZED STOREFRONT SYSTEM
- (L) WALL MTD LIGHT FIXTURE TO MATCH SW#6991 BLACK MAGIC
- (M) MASONRY - PAINTED TO MATCH "ASPEN"

1415 NORTH 7th AVENUE
PHOENIX, ARIZONA 85007



.cobblestone-auto-spa-logo.png



TECH CENTER @ ELLSWORTH
SEC ELLSWORTH & PECOS
MESA, ARIZONA


PAD C ELEVATION

DATE:	2020-01-31
SCALE:	
DRAWN BY:	JM
PROJECT NUMBER:	KLP19001.0
SHEET:	
DD4.0	
REV:	




NORTH ELEVATION

SCALE: 1/8" = 1'-0"

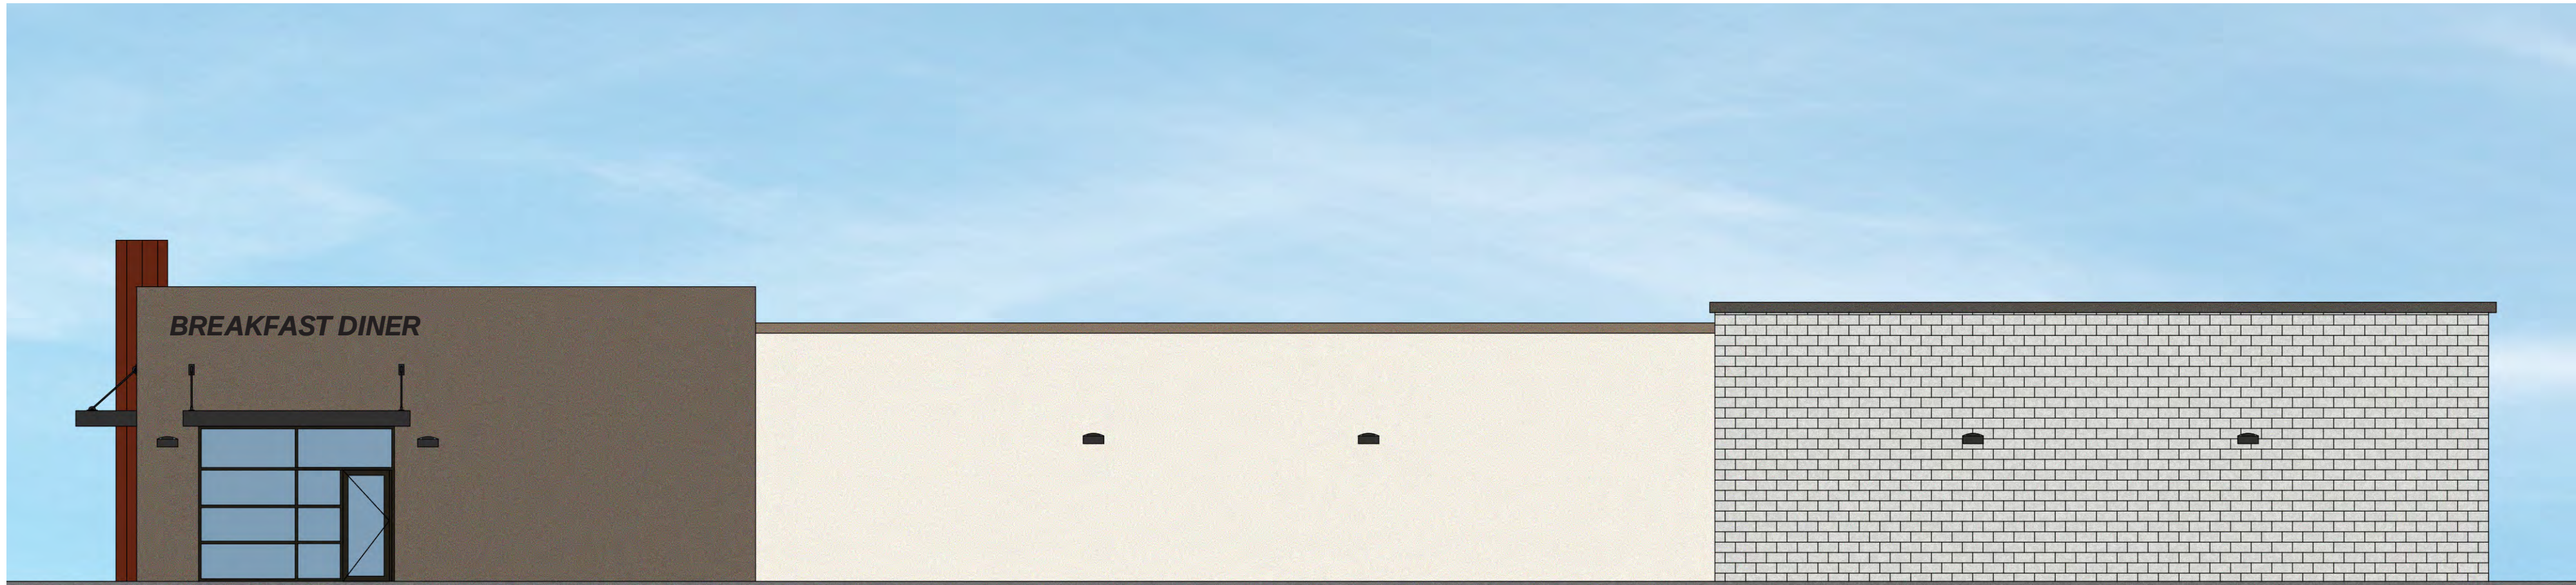

SOUTH ELEVATION

SCALE: 1/8" = 1'-0"

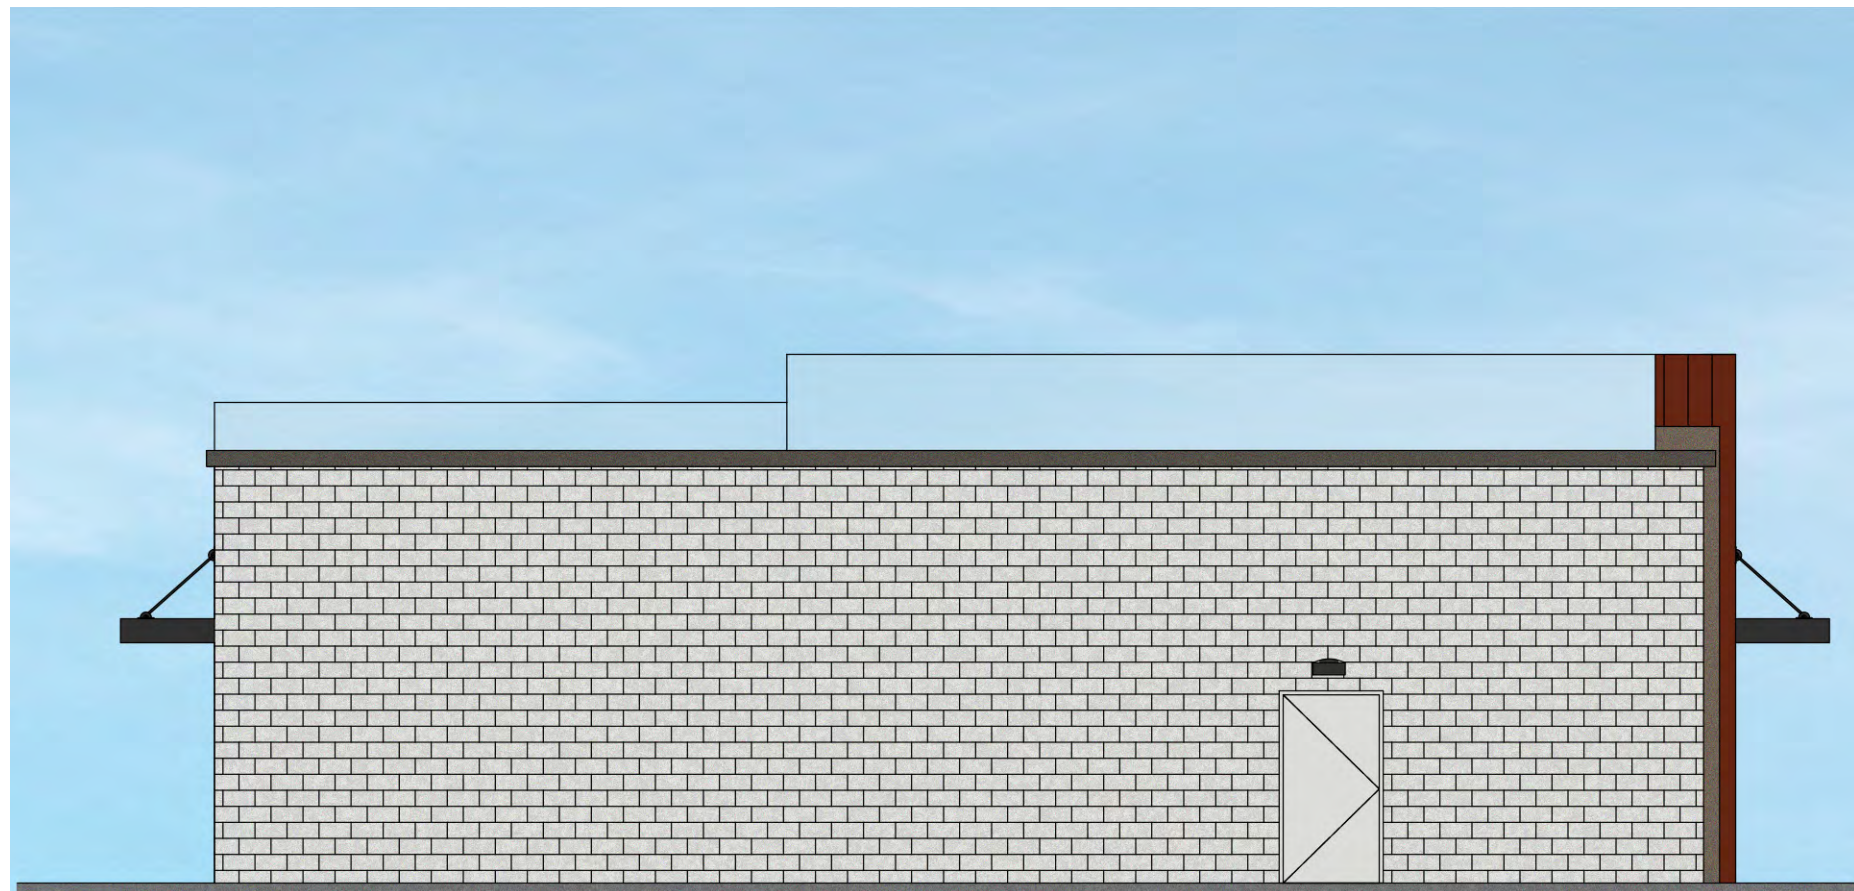

EAST ELEVATION

SCALE: 1/8" = 1'-0"



WEST ELEVATION


SCALE: 1/8" = 1'-0"




BLACK MAGIC




ANODIZED ALUMINUM

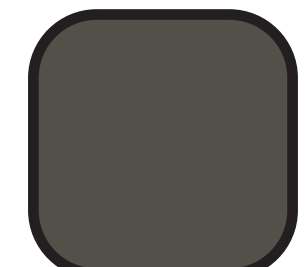

URBANE
BRINZE

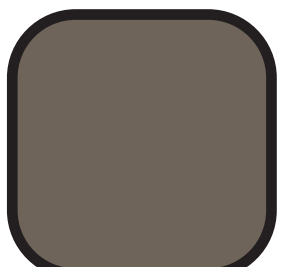


GRIFFIN

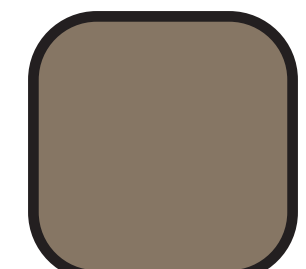


DAVENPORT
TAN




COOL
COUNTRY RED

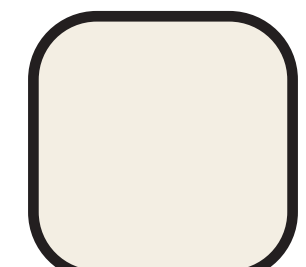


WESTHIGHLAND
WHITE

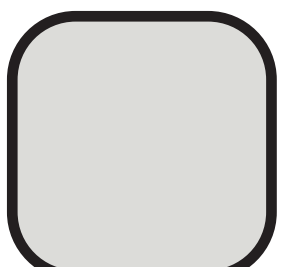


ASPEN

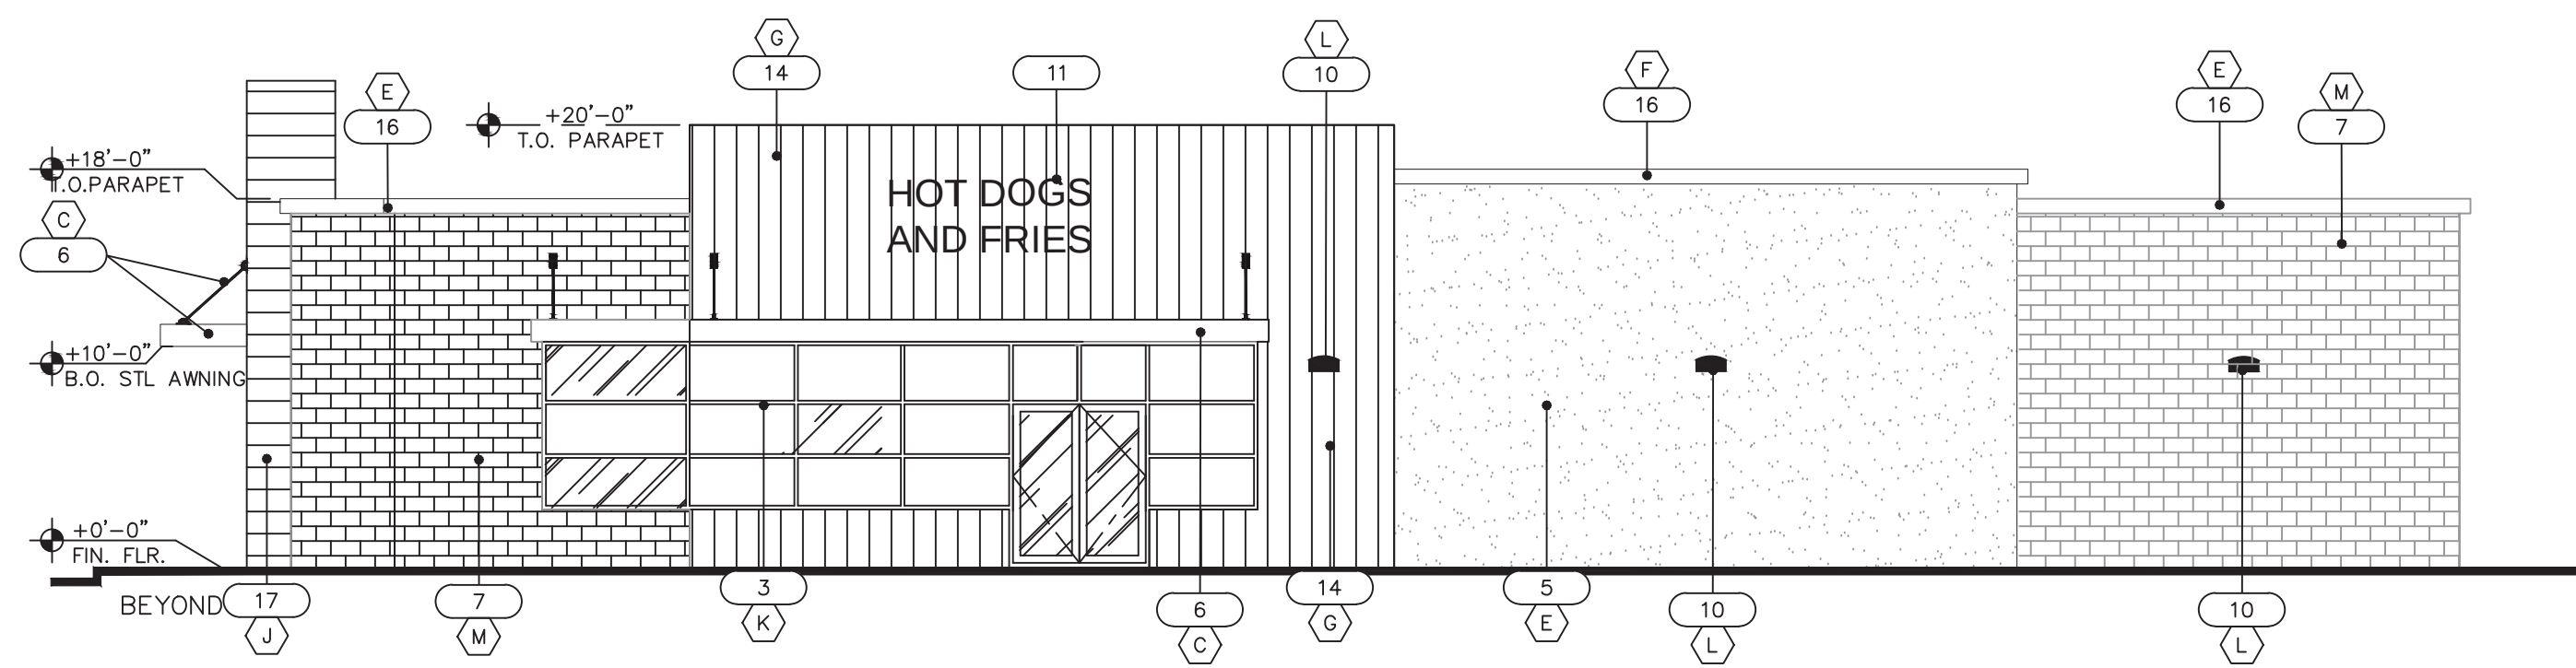


1 SOUTH ELEVATION (FRONT)
SCALE: SCALE: 1/8" = 1'-0"

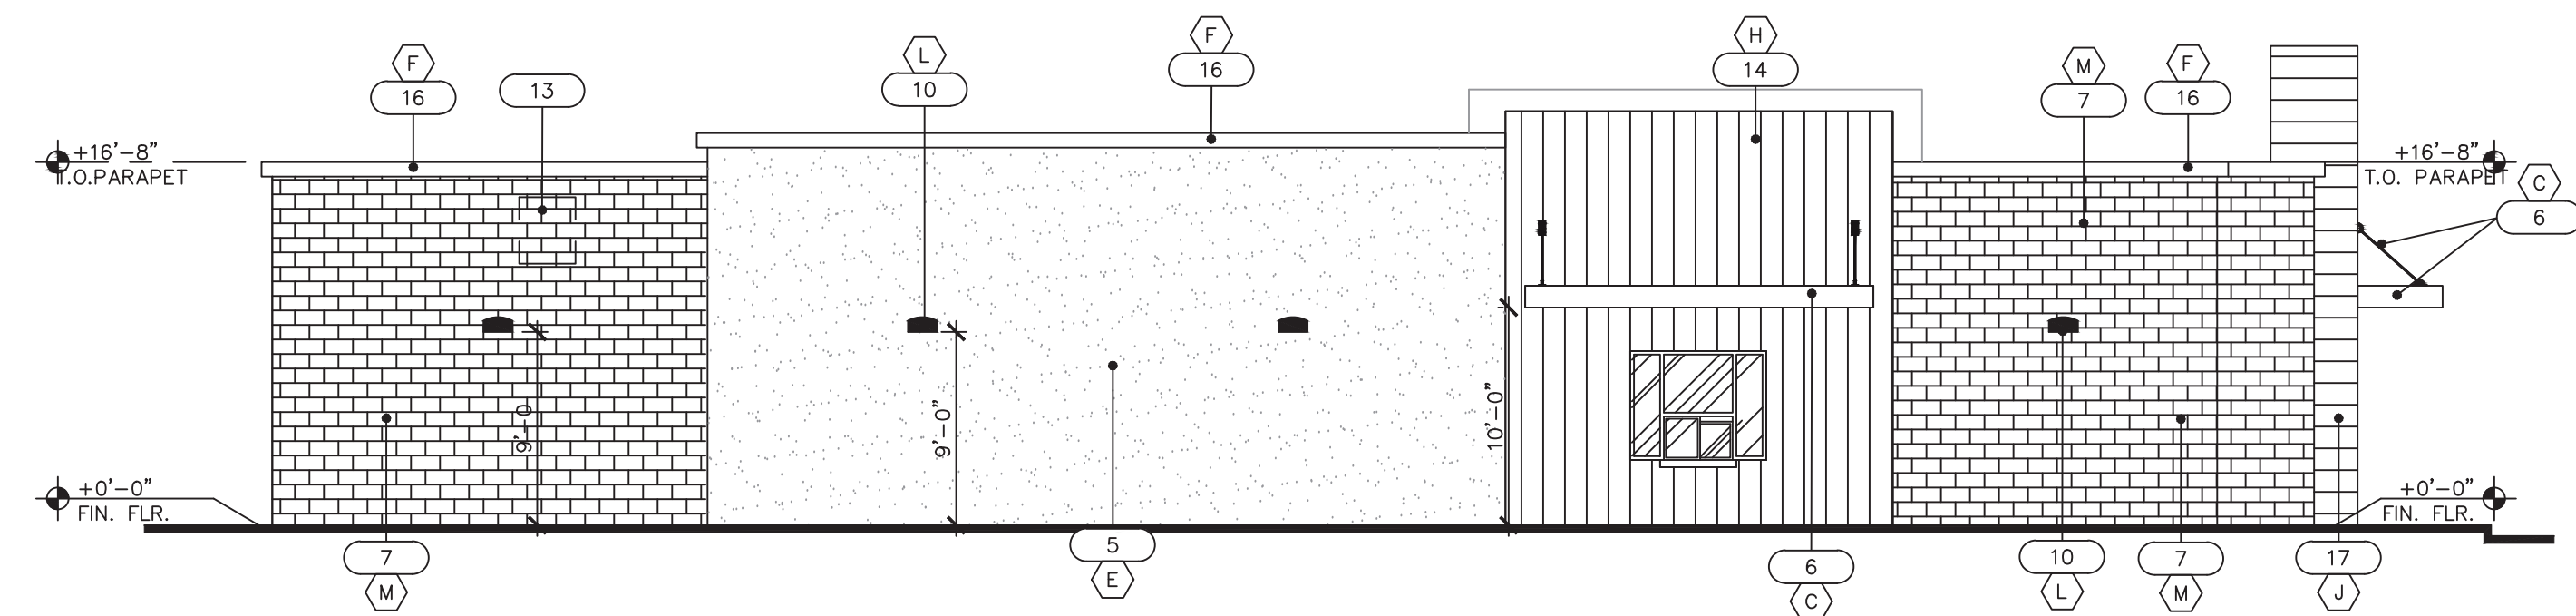

2 NORTH ELEVATION
SCALE: 1/8" = 1'-0"

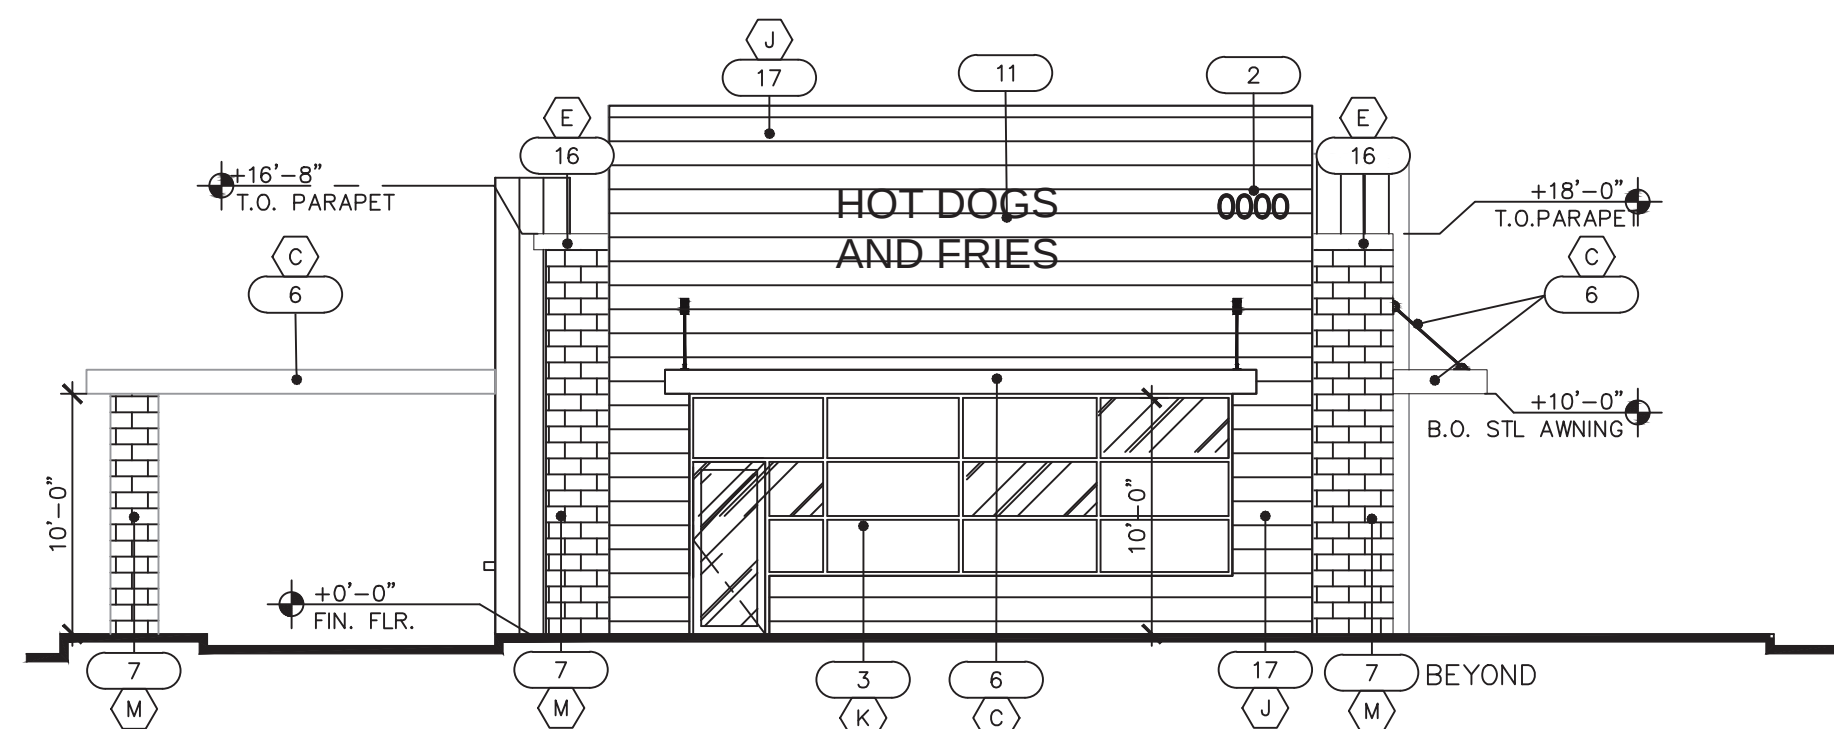

3 WEST ELEVATION (ELLSWORTH)
SCALE: 1/8" = 1'-0"

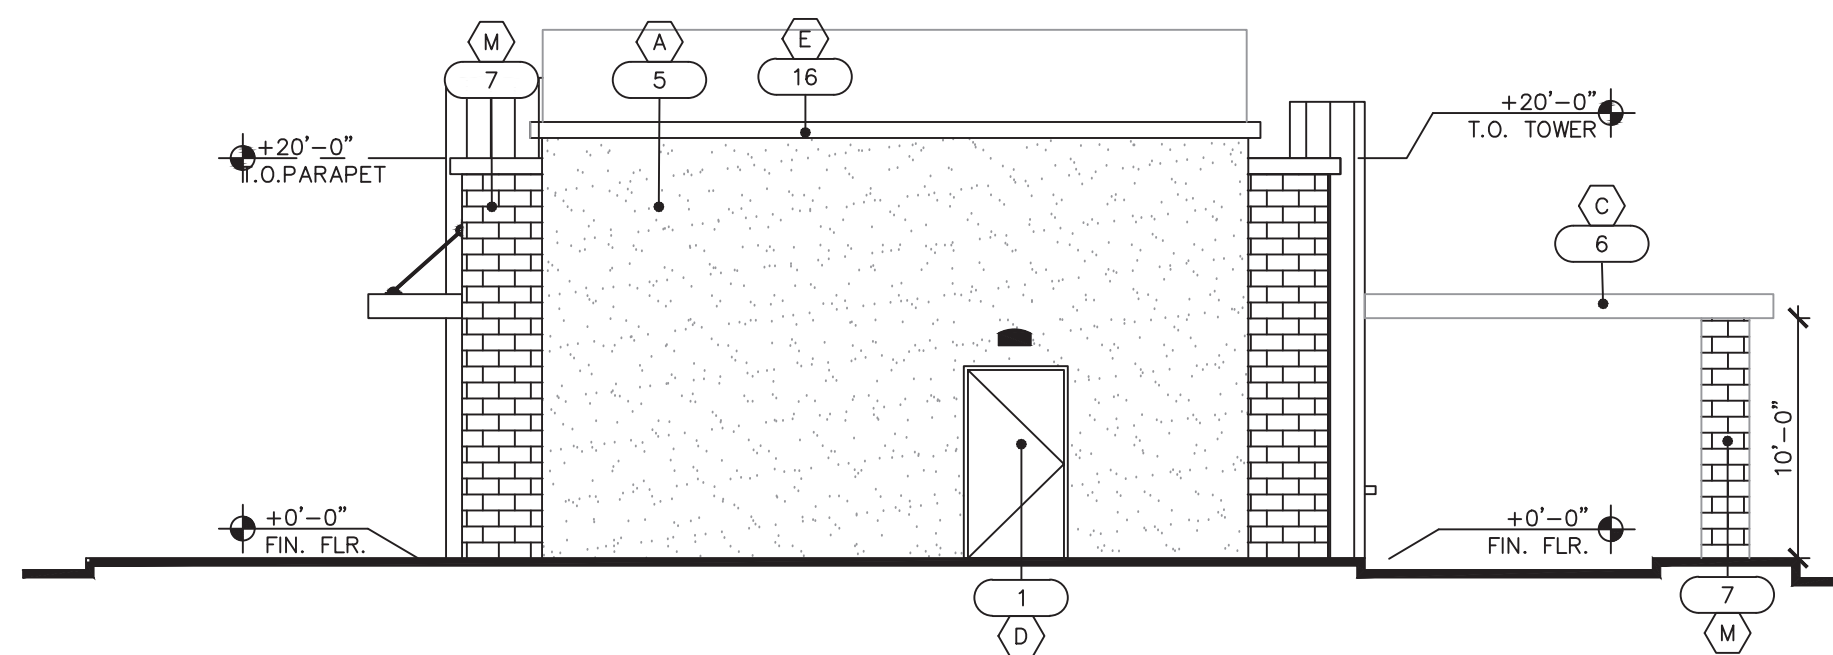

4 EAST ELEVATION (REAR)
SCALE: 1/8" = 1'-0"

EXTERIOR FACADE FINISH CALCULATION		
NORTH ELEVATION FACADE AREA: 1,713 SF	MATERIAL SF	% OF OVERALL
METAL PANELS	359.7 SF	21.0%
STUCCO	661.4 SF	38.6%
MASONRY	659.9 SF	38.5%
GLAZING	32.0 SF	1.9%
WEST ELEVATION FACADE AREA: 850.7 SF	MATERIAL SF	% OF OVERALL
METAL PANELS	549.7 SF	64.6%
STUCCO	0.0 SF	0.0%
MASONRY	120.0 SF	14.1%
GLAZING	181.0 SF	21.3%
SOUTH ELEVATION FACADE AREA: 1,836 SF	MATERIAL SF	% OF OVERALL
METAL PANELS	490.6 SF	26.7%
STUCCO	509.2 SF	27.7%
MASONRY	574.2 SF	31.3%
GLAZING	262.0 SF	14.3%
EAST ELEVATION FACADE AREA: 746.1 SF	MATERIAL SF	% OF OVERALL
METAL PANELS	77.0 SF	10.3%
STUCCO	370.3 SF	49.6%
MASONRY	263.8 SF	35.4%
GLAZING	35.0 SF	4.7%

ELEVATION KEY NOTES	
01	HOLLOW METAL DOOR – PAINTED
02	BUILDING ADDRESS PER CITY OF MESA GUIDELINES
03	DARK BRONZE ANODIZED STOREFRONT SYSTEM
04	ALUMINUM FINISH ROLL-UP STL DOOR
05	WESTERN 1-KOTE OVER CMU CONSTRUCTION.
06	STL CHANNEL/CANOPY WITH STL TIE-RODS – PAINTED
07	STANDARD MASONRY – PAINTED
08	NOT USED
09	STL CHANNEL BEAM – PAINTED
10	WALL MOUNTED LIGHT FIXTURE TO MATCH SW#6991 BLACK MAGIC
11	ILLUMINATED SIGNAGE REQUIRES SEPARATE PERMITS, APPROVALS – SHOWN FOR REFERENCE ONLY.
12	SES CABINET – PAINTED TO MATCH ADJACENT WALL
13	ALL RTU's TO BE SCREENED BY PARAPET TO TOP OF UNIT.
14	METAL WALL PANEL-VERTICAL SEAMS ""
15	PRE-FINISHED MTL. FASCIA.
16	WESTERN 1-KOTE OVER 2X FASCIA CAP
17	METAL WALL PANEL B-DECK PROFILE (HORIZONTAL SEAMS)
18	WESTERN 1-KOTE OVER STUD WALL FRAMING
19	DARK BRONZE DRIVE-THRU WINDOW SYSTEM

MATERIAL AND COLOR LEGEND	
(A)	WESTERN 1-KOTE STUCCO SYSTEM PAINTED SHERWIN WILLIAMS SW#7566 "WESTHIGHLAND WHITE"
(B)	STUCCO PARAPET CAP PAINTED SHERWIN WILLIAMS SW#7048 "URBANE BRONZE"
(C)	STEEL AWNING/TIE-RODS – PAINT SHERWIN WILLIAMS SW#6991 "BLACK MAGIC".
(D)	HOLLOW METAL DOORS – PAINT TO MATCH ADJACENT WALL COLOR.
(E)	WESTERN 1-KOTE STUCCO SYSTEM PAINTED BENJAMIN MOORE #HC-76 "DAVENPORT TAN"
(F)	WESTERN 1-KOTE STUCCO SYSTEM PAINTED SHERWIN WILLIAMS SW#7026 "GRIFFIN"
(G)	WESTERN STATE METAL PANELS "COOL COUNTRY RED"
(H)	WESTERN STATE METAL PANELS "REGAL RED"
(J)	WESTERN STATE METALS-B-DECK PROFILE "COOL COUNTRY RED"
(K)	DARK BRONZE ANODIZED STOREFRONT SYSTEM
(L)	WALL MTD LIGHT FIXTURE TO MATCH SW#6991 BLACK MAGIC
(M)	MASONRY – PAINTED TO MATCH "ASPEN"

1415 NORTH 7th AVENUE
PHOENIX, ARIZONA 85007






.cobblestone-auto-spa-logo.png




TECH CENTER @ ELLSWORTH
SEC ELLSWORTH & PECOS
MESA, ARIZONA
PAD D ELEVATION

DATE:	2020-01-31
SCALE:	
DRAWN BY:	JM
PROJECT NUMBER:	KLP19001.0
SHEET:	DD5.0
REV:	

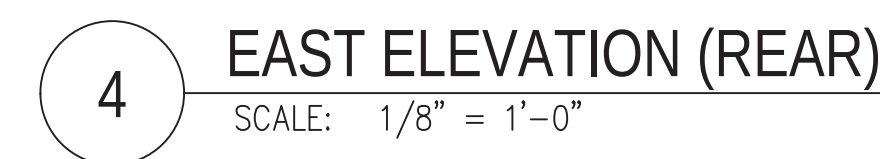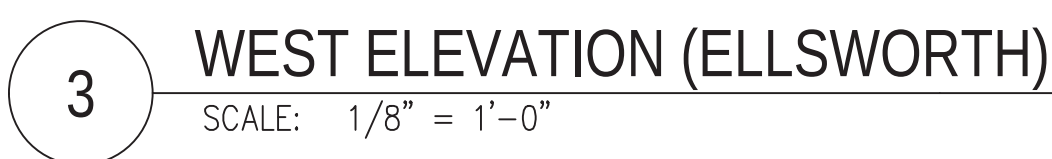

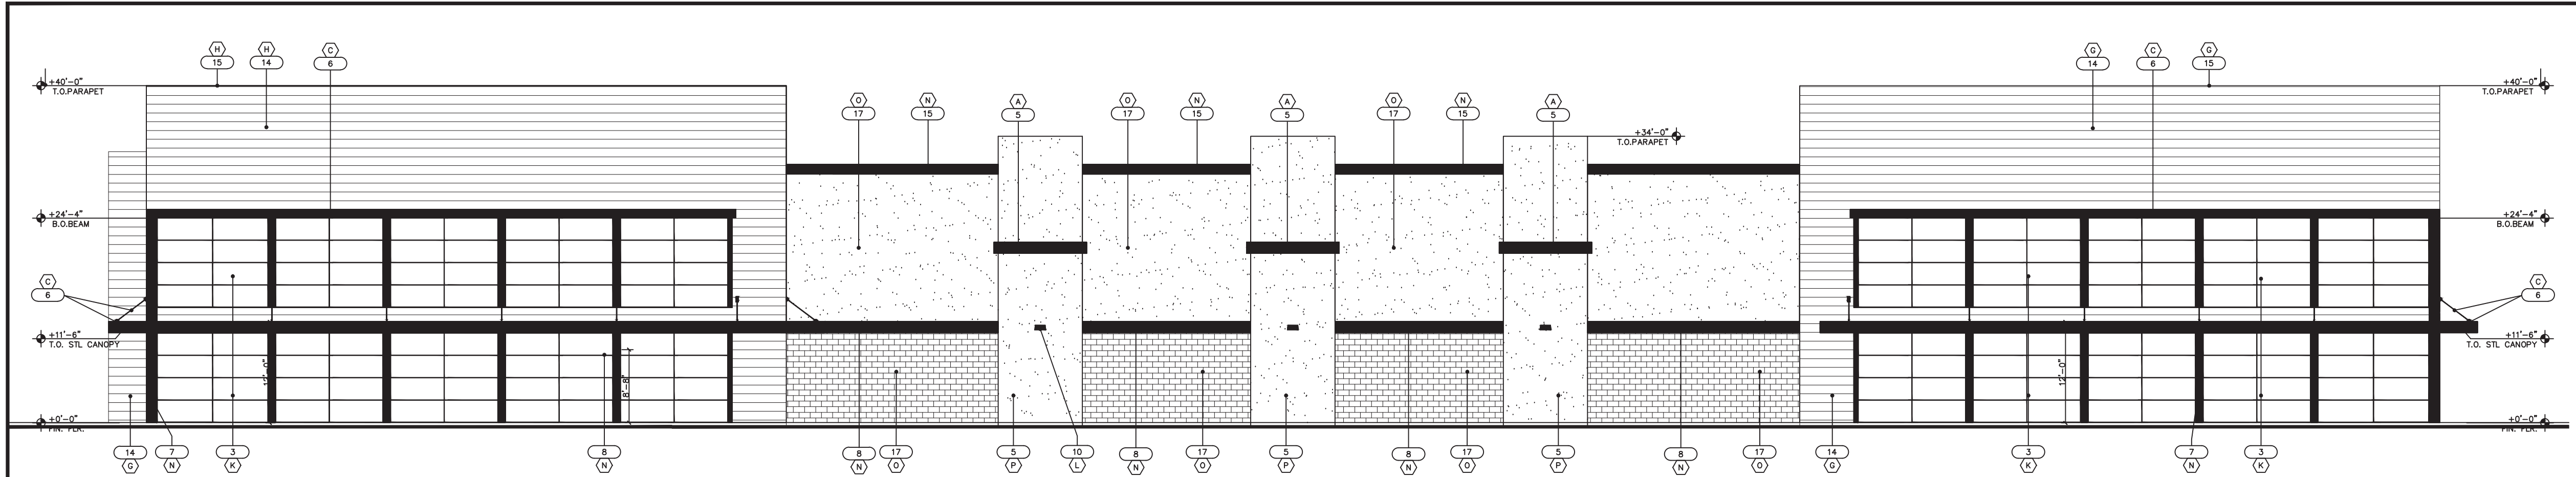


1 WEST ELEVATION (FRONT)
SCALE: 1/8" = 1'-0"

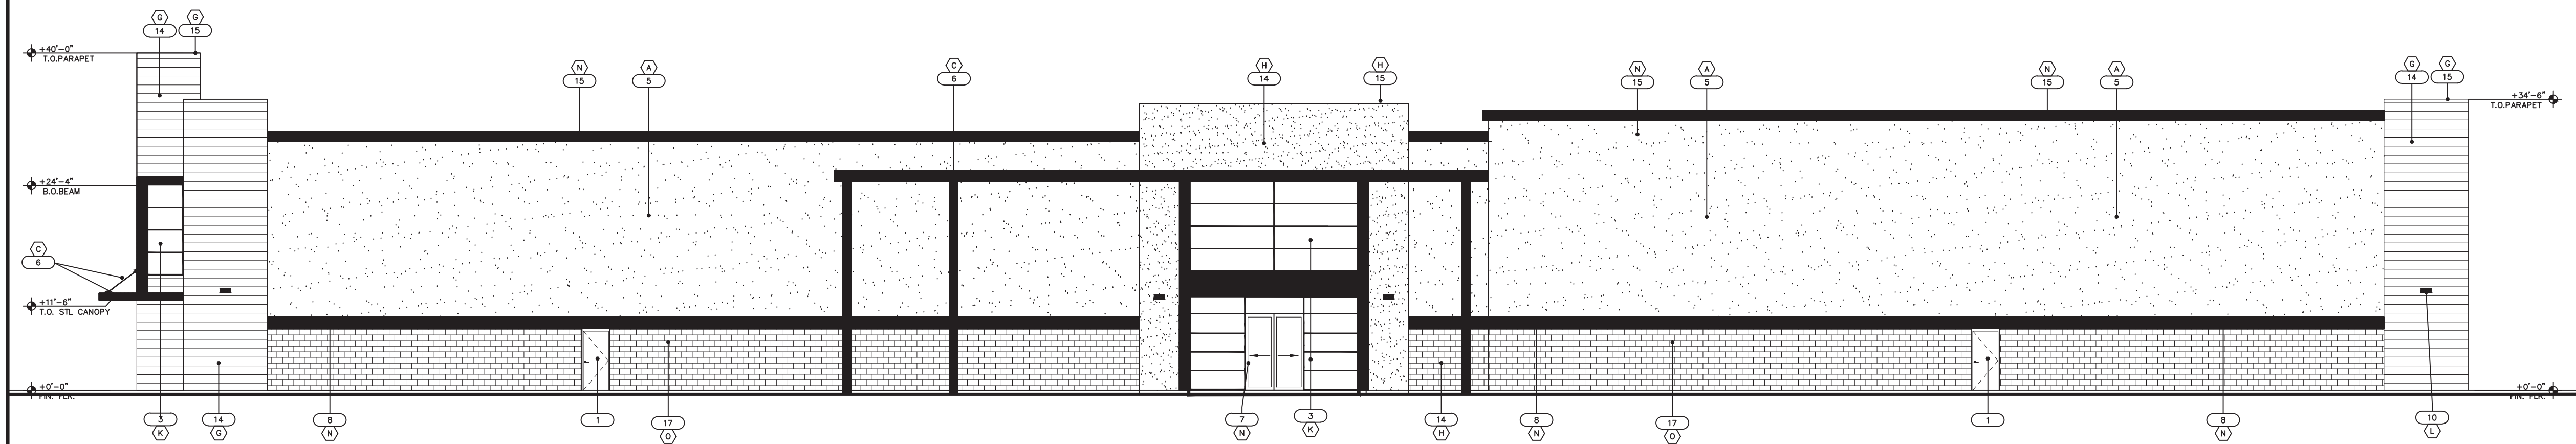


2 EAST ELEVATION
SCALE: 1/8" = 1'-0"

EXTERIOR FACADE FINISH CALCULATION		
NORTH ELEVATION FACADE AREA: 5,179SF	MATERIAL SF	% OF OVERALL
METAL PANELS	1,362.4 SF	26.3%
STUCCO	2,455.2 SF	47.4%
MASONRY	793.8 SF	15.3%
GLAZING	567.6 SF	11.0%
WEST ELEVATION FACADE AREA: 10,021SF	MATERIAL SF	% OF OVERALL
METAL PANELS	3,180.4 SF	31.7%
STUCCO	2,826.3 SF	28.2%
MASONRY	1,057.5 SF	10.6%
GLAZING	2,956.8 SF	29.5%
SOUTH ELEVATION FACADE AREA: 5,081SF	MATERIAL SF	% OF OVERALL
METAL PANELS	1,451.5 SF	28.6%
STUCCO	1,883.9 SF	37.1%
MASONRY	844.0 SF	16.6%
GLAZING	901.6 SF	17.7%
EAST ELEVATION FACADE AREA: 9,005SF	MATERIAL SF	% OF OVERALL
METAL PANELS	1,944.0 SF	21.7%
STUCCO	4,408.0 SF	48.9%
MASONRY	1,975.0 SF	21.9%
GLAZING	678.0 SF	7.5%

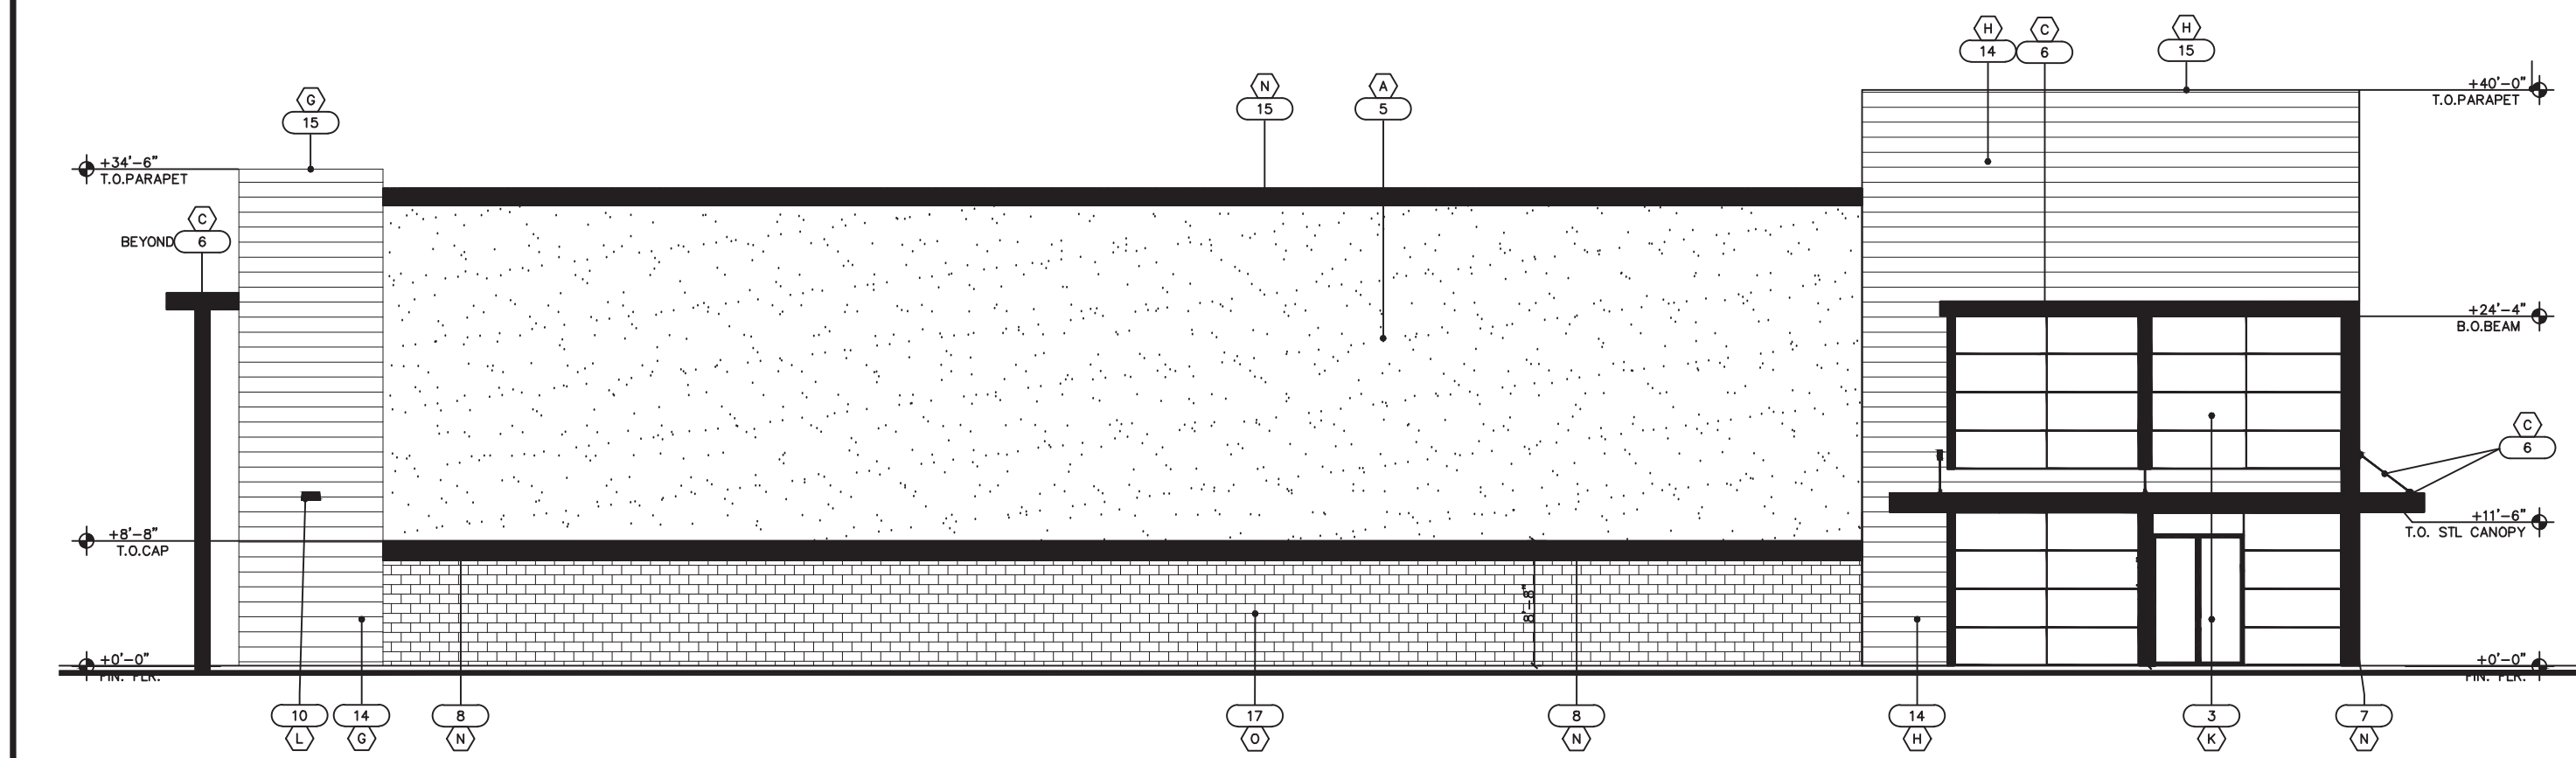

3 NORTH ELEVATION
SCALE: 1/8" = 1'-0"

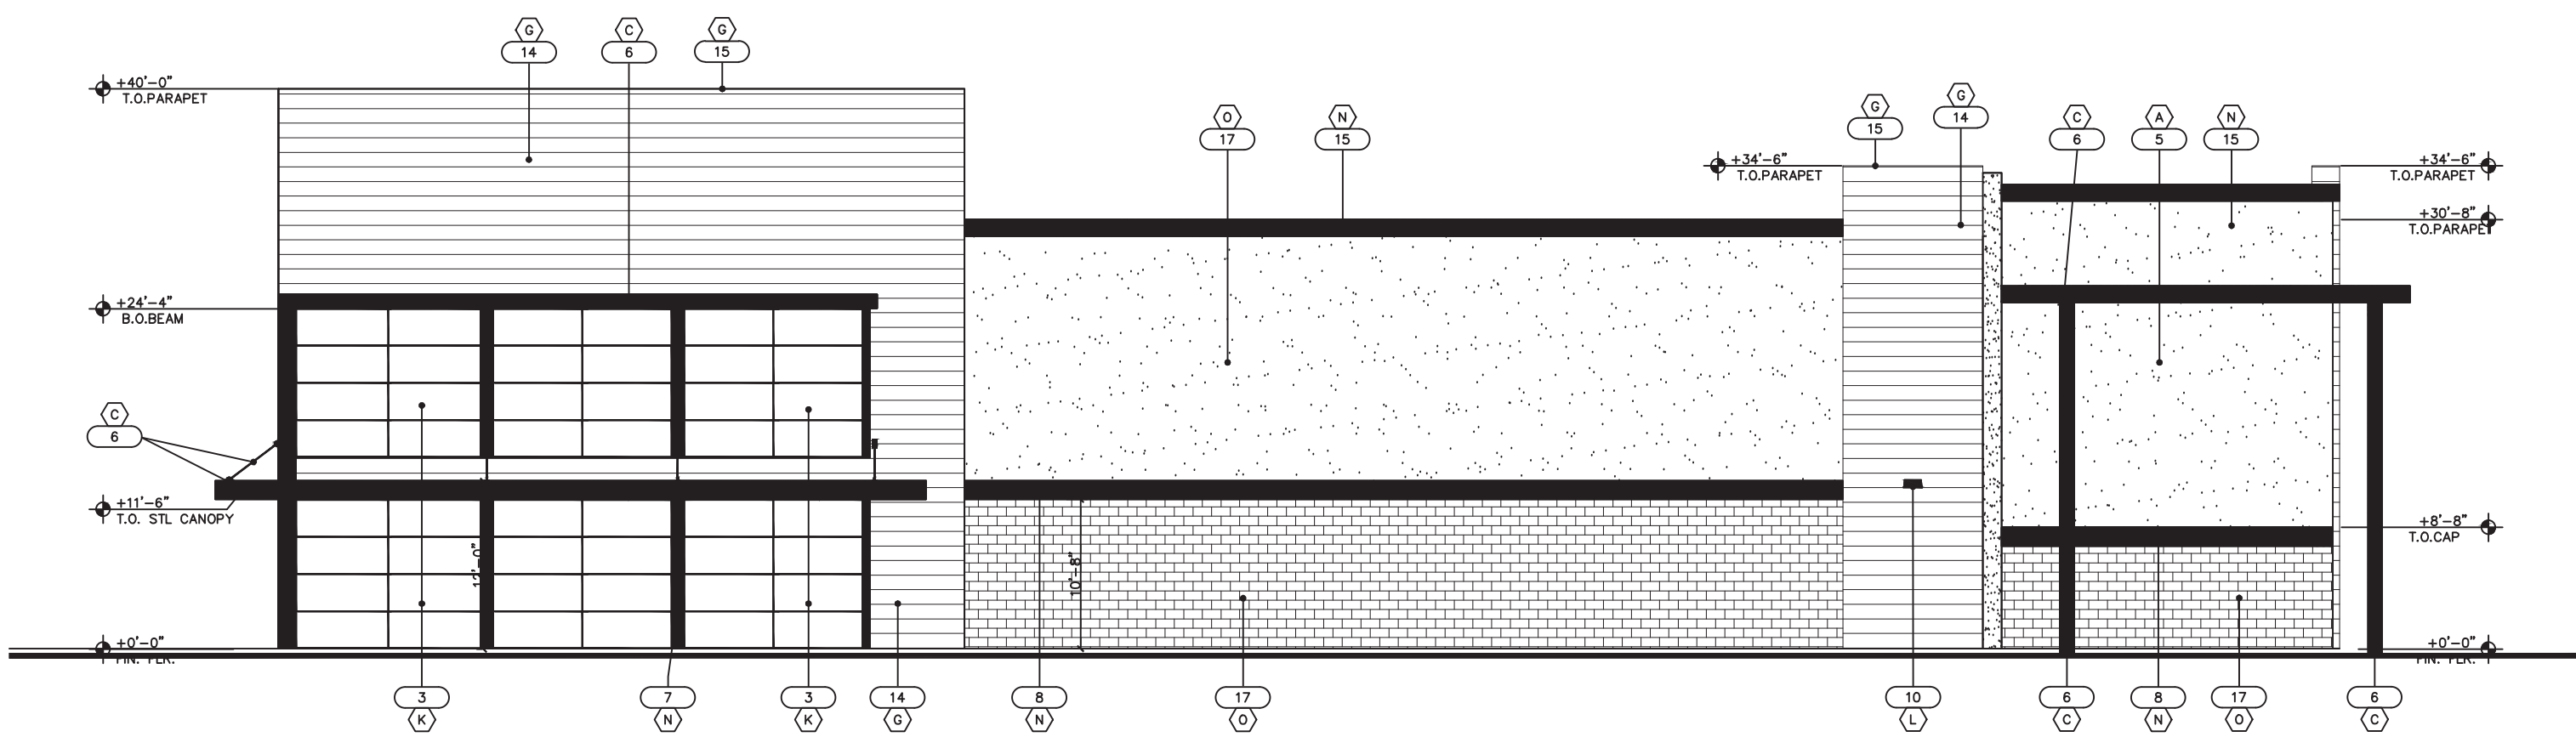

4 SOUTH ELEVATION
SCALE: 1/8" = 1'-0"

ELEVATION KEY NOTES

- 01 HOLLOW METAL DOOR — PAINTED
- 02 BUILDING ADDRESS PER CITY OF MESA GUIDELINES
- 03 DARK BRONZE ANODIZED STOREFRONT SYSTEM
- 04 ALUMINUM FINISH ROLL-UP STL DOOR
- 05 WESTERN 1-KOTE OVER CMU CONSTRUCTION.
- 06 STL CHANNEL/CANOPY WITH STL TIE-RODS — PAINTED
- 07 BREAK METAL — PAINTED
- 08 ACCENT STUCCO WAINSCOT CAP
- 09 STL CHANNEL BEAM — PAINTED
- 10 WALL MOUNTED LIGHT FIXTURE TO MATCH SW#6991 BLACK MAGIC
- 11 ILLUMINATED SIGNAGE REQUIRES SEPARATE PERMITS, APPROVALS — SHOWN FOR REFERENCE ONLY.
- 12 SES CABINET — PAINTED TO MATCH ADJACENT WALL
- 13 ALL RTU's TO BE SCREENED BY PARAPET TO TOP OF UNIT.
- 14 METAL WALL PANEL—VERTICAL SEAMS ""
- 15 PRE-FINISHED MTL. FASCIA.
- 16 WESTERN 1-KOTE OVER 2X FASCIA CAP
- 17 SMOOTH MASONRY BLOCK PAINTED
- 18 WESTERN 1-KOTE OVER STUD WALL FRAMING
- 19 DARK BRONZE DRIVE-THRU WINDOW SYSTEM
- 20 NOT USED
- 21 DARK BRONZE SLIDING DOOR STOREFRONT SYSTEM

MATERIAL AND COLOR LEGEND

- (A) WESTERN 1-KOTE STUCCO SYSTEM PAINTED SHERWIN WILLIAMS SW#7566 "WESTHIGHLAND WHITE"
- (B) STUCCO PARAPET CAP PAINTED SHERWIN WILLIAMS SW#7048 "URBANE BRONZE"
- (C) STEEL AWNING/TIE-RODS — PAINT SHERWIN WILLIAMS SW#6991 "BLACK MAGIC".
- (D) HOLLOW METAL DOORS — PAINT TO MATCH ADJACENT WALL COLOR.
- (E) WESTERN 1-KOTE STUCCO SYSTEM PAINTED BENJAMIN MOORE #HC-76 "DAVENPORT TAN"
- (F) WESTERN 1-KOTE STUCCO SYSTEM PAINTED SHERWIN WILLIAMS SW#7026 "GRIFFIN"
- (G) MCBII METAL PANELS "RUSTIC RED"
- (H) MCBII METAL PANELS "ROYAL BLUE"
- (J) MCBII METALS—B-DECK PROFILE "RUSTIC RED"
- (K) DARK BRONZE ANODIZED STOREFRONT SYSTEM
- (L) WALL MTD LIGHT FIXTURE TO MATCH SW#6991 BLACK MAGIC
- (M) NOT USED
- (N) PRE-FINISHED METAL FASCIA/BREAK METAL/WAINSCOT CAP SHERWIN WILLIAMS SW#6991 "BLACK MAGIC".
- (O) SMOOTH MASONRY BLOCK PAINTED "ASPEN WHITE"
- (P) WESTERN 1-KOTE PAINT TO MATCH ROYAL BLUE

1415 NORTH 7th AVENUE
PHOENIX, ARIZONA 85007




.cobblestone-auto-spa-logo.png



TECH CENTER @ ELLSWORTH
SEC ELLSWORTH & PECOS
MESA, ARIZONA

2-STORY STORAGE ELEVATIONS

DATE: 2020-01-31
SCALE:
DRAWN BY: JM
PROJECT NUMBER: KLE19001.0
SHEET:
DD6.0
REV:

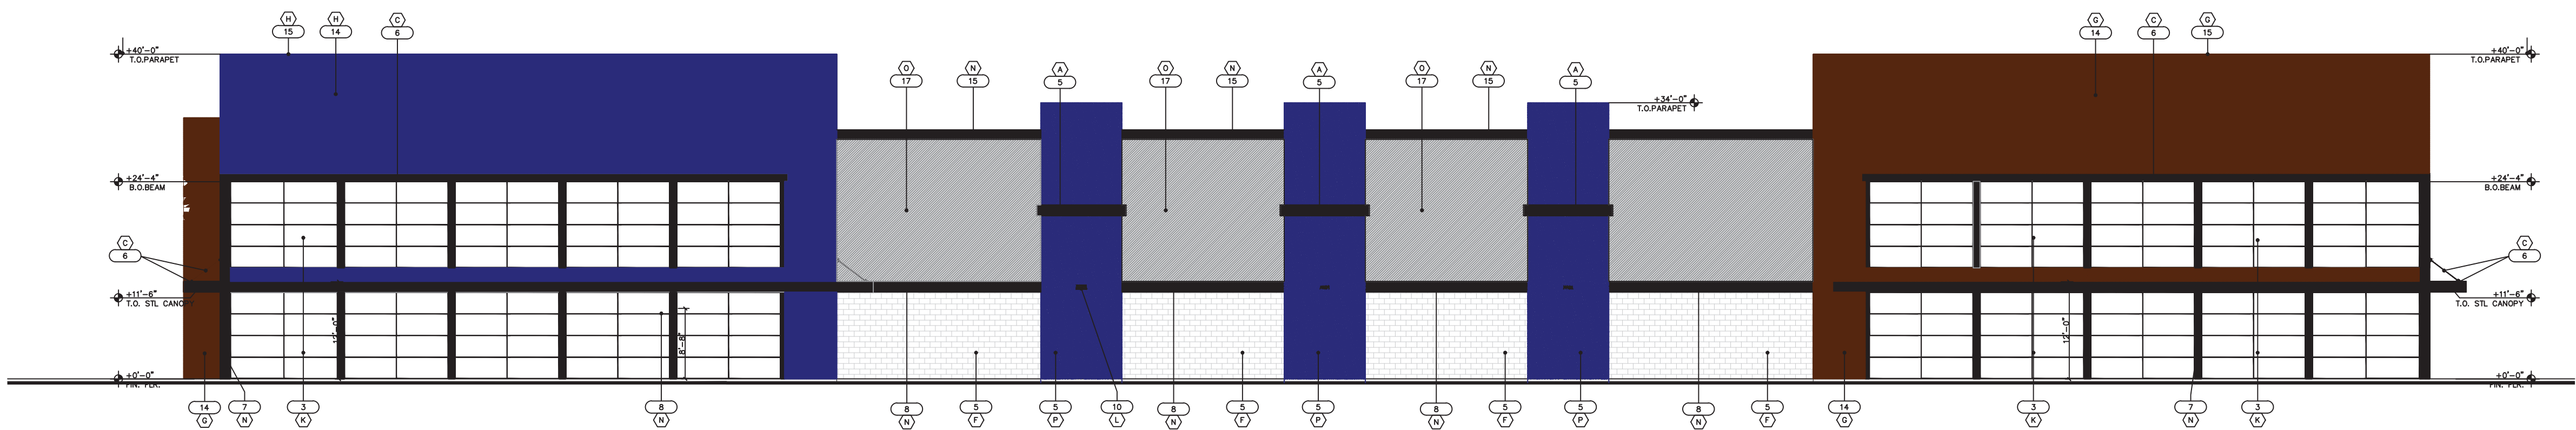

1

WEST ELEVATION (FRONT)


SCALE: SCALE: 1/8" = 1'-0"



2

EAST ELEVATION


SCALE: 1/8" = 1'-0"

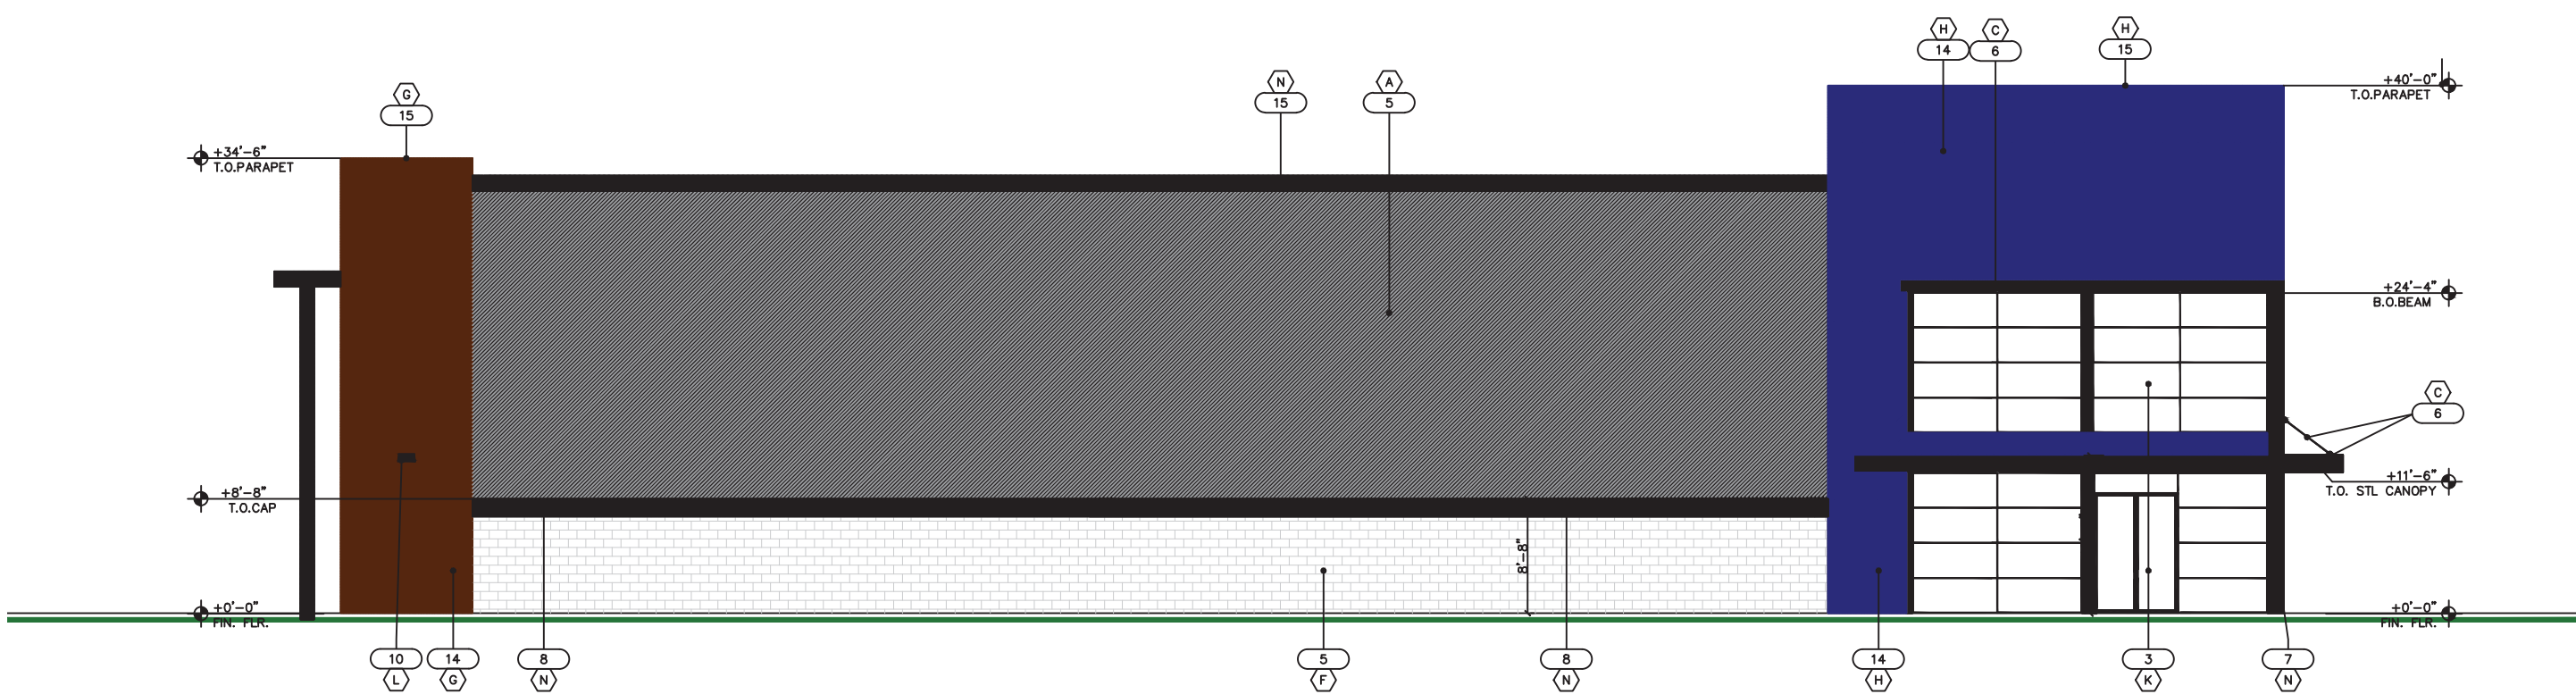

3

NORTH ELEVATION

SCALE: 1/8" = 1'-0"

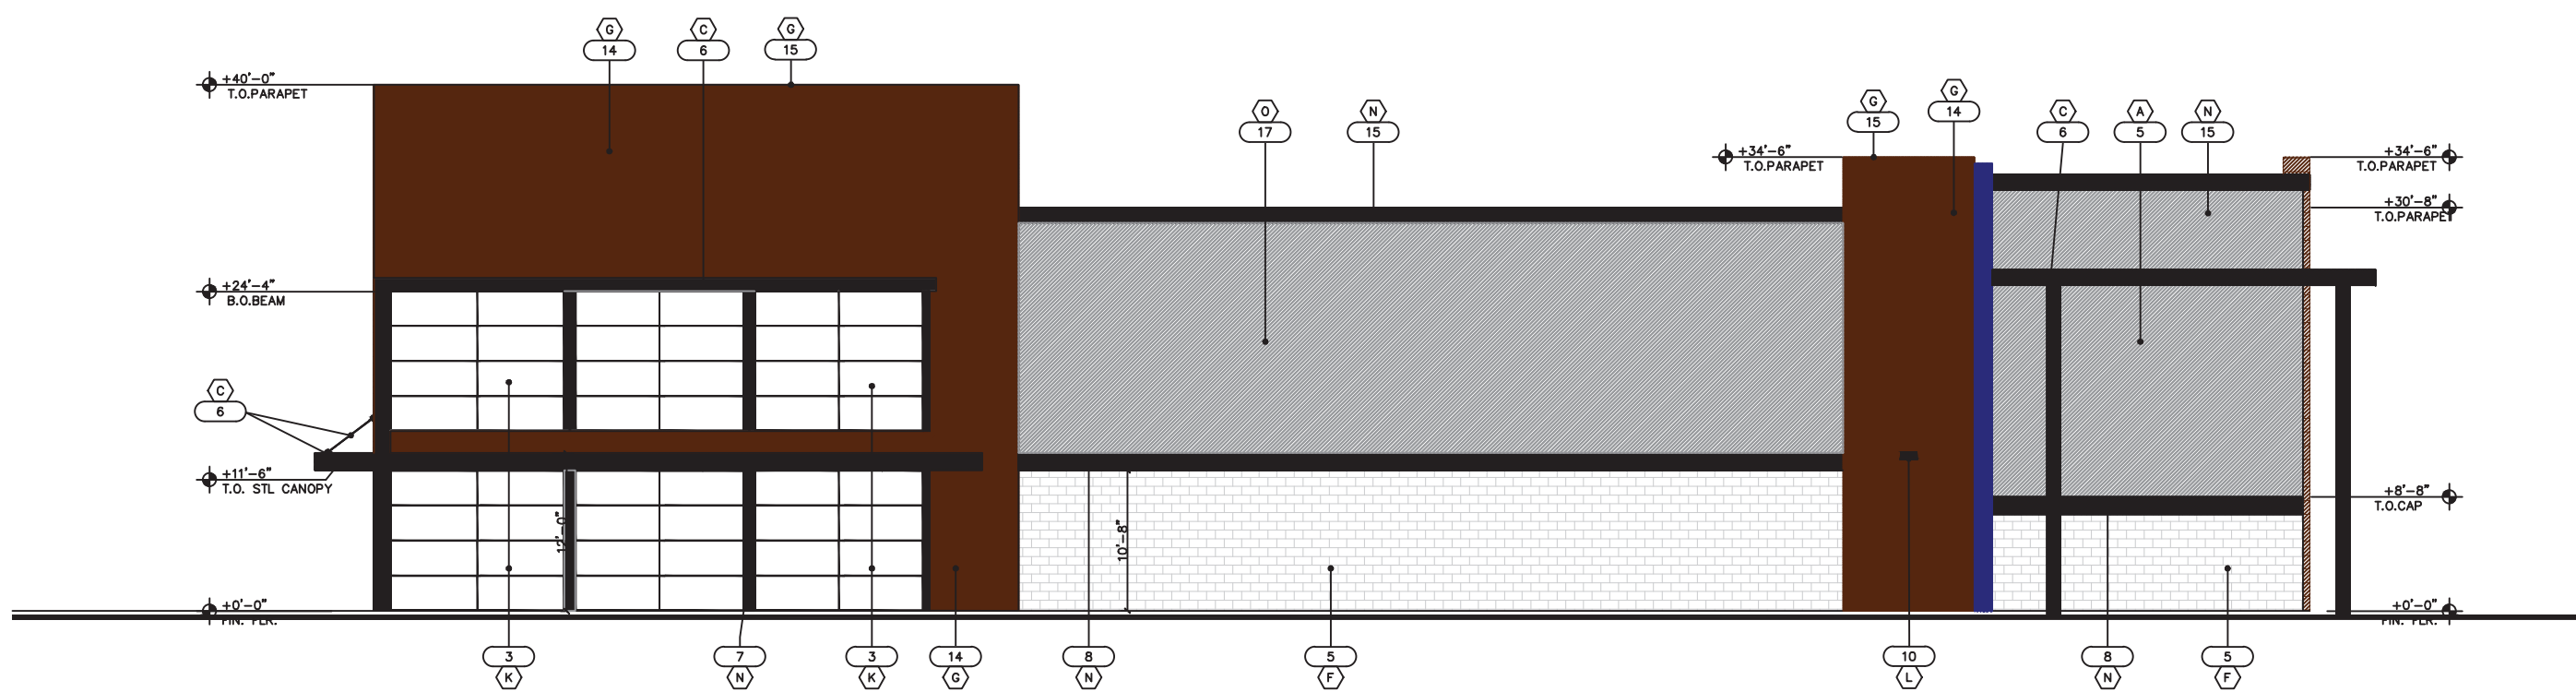

4

SOUTH ELEVATION

SCALE: 1/8" = 1'-0"

ELEVATION KEY NOTES

- 01 HOLLOW METAL DOOR - PAINTED
- 02 BUILDING ADDRESS PER CITY OF MESA GUIDELINES
- 03 DARK BRONZE ANODIZED STOREFRONT SYSTEM
- 04 ALUMINUM FINISH ROLL-UP STL DOOR
- 05 WESTERN 1-KOTE OVER CMU CONSTRUCTION.
- 06 STL CHANNEL/CANOPY WITH STL TIE-RODS - PAINTED
- 07 BREAK METAL - PAINTED
- 08 ACCENT STUCCO WAINSCOT CAP
- 09 STL CHANNEL BEAM - PAINTED
- 10 WALL MOUNTED LIGHT FIXTURE TO MATCH SW#6991 BLACK MAGIC
- 11 ILLUMINATED SIGNAGE REQUIRES SEPARATE PERMITS, APPROVALS - SHOWN FOR REFERENCE ONLY.
- 12 SES CABINET - PAINTED TO MATCH ADJACENT WALL
- 13 ALL RTU's TO BE SCREENED BY PARAPET TO TOP OF UNIT.
- 14 METAL WALL PANEL-VERTICAL SEAMS ""
- 15 PRE-FINISHED MTL. FASCIA.
- 16 WESTERN 1-KOTE OVER 2X FASCIA CAP
- 17 METAL WALL PANEL B-DECK PROFILE (HORIZONTAL SEAMS)
- 18 WESTERN 1-KOTE OVER STUD WALL FRAMING
- 19 DARK BRONZE DRIVE-THRU WINDOW SYSTEM
- 20 CMU PILASTER - STAINED
- 21 DARK BRONZE SLIDING DOOR STOREFRONT SYSTEM

MATERIAL AND COLOR LEGEND

- (A) WESTERN 1-KOTE STUCCO SYSTEM PAINTED SHERWIN WILLIAMS SW#7566 "WESTHIGHLAND WHITE"
- (B) STUCCO PARAPET CAP PAINTED SHERWIN WILLIAMS SW#7048 "URBANE BRONZE"
- (C) STEEL AWNING/TIE-RODS - PAINT SHERWIN WILLIAMS SW#6991 "BLACK MAGIC".
- (D) HOLLOW METAL DOORS - PAINT TO MATCH ADJACENT WALL COLOR.
- (E) WESTERN 1-KOTE STUCCO SYSTEM PAINTED BENJAMIN MOORE #HC-76 "DAVENPORT TAN"
- (F) WESTERN 1-KOTE STUCCO SYSTEM PAINTED SHERWIN WILLIAMS SW#7026 "GRIFFIN"
- (G) WESTERN STATE METAL PANELS "COOL COUNTRY RED"
- (H) WESTERN STATE METAL PANELS "ROYAL BLUE"
- (I) WESTERN STATE METALS-B-DECK PROFILE "COOL COUNTRY RED"
- (J) DARK BRONZE ANODIZED STOREFRONT SYSTEM
- (K) WALL MTD LIGHT FIXTURE TO MATCH SW#6991 BLACK MAGIC
- (L) CMU PILASTER - STAINED TO MATCH "ASPEN"
- (M) PRE-FINISHED METAL FASCIA/BREAK METAL/WAINSCOT CAP SHERWIN WILLIAMS SW#6991 "BLACK MAGIC".
- (N) WESTERN STATE METALS-B-DECK PROFILE "MATTE SLATE GRAY"
- (O) WESTERN 1-KOTE PAINT TO MATCH ROYAL BLUE

1415 NORTH 7th AVENUE
PHOENIX, ARIZONA 85007



.cobblestone-auto-spa-logo.png



TECH CENTER @ ELLSWORTH
SEC ELLSWORTH & PECOS
MESA, ARIZONA

STORY STORAGE RENDERED ELEVATIONS

DATE: 2020-01-31
SCALE: 2
DRAWN BY: JM
PROJECT NUMBER: KLE19001.0
SHEET: DD6A
REV:



ELEVATION KEY NOTES

- 01 HOLLOW METAL DOOR - PAINTED
- 02 BUILDING ADDRESS PER CITY OF MESA GUIDELINES
- 03 DARK BRONZE ANODIZED STOREFRONT SYSTEM
- 04 ALUMINUM FINISH ROLL-UP STL DOOR
- 05 WESTERN 1-KOTE OVER CMU CONSTRUCTION.
- 06 STL CHANNEL/CANOPY WITH STL TIE-RODS - PAINTED
- 07 BREAK METAL - PAINTED
- 08 ACCENT STUCCO WAINSCOT CAP
- 09 STL CHANNEL BEAM - PAINTED
- 10 WALL MOUNTED LIGHT FIXTURE TO MATCH SW#6991 BLACK MAGIC
- 11 ILLUMINATED SIGNAGE REQUIRES SEPARATE PERMITS, APPROVALS - SHOWN FOR REFERENCE ONLY.
- 12 SES CABINET - PAINTED TO MATCH ADJACENT WALL
- 13 ALL RTU's TO BE SCREENED BY PARAPET TO TOP OF UNIT.
- 14 METAL WALL PANEL-VERTICAL SEAMS ""
- 15 PRE-FINISHED MTL. FASCIA.
- 16 WESTERN 1-KOTE OVER 2X FASCIA CAP
- 17 SMOOTH MASONRY BLOCK PAINTED
- 18 WESTERN 1-KOTE OVER STUD WALL FRAMING
- 19 DARK BRONZE DRIVE-THRU WINDOW SYSTEM
- 20 NOT USED
- 21 DARK BRONZE SLIDING DOOR STOREFRONT SYSTEM

MATERIAL AND COLOR LEGEND

- (A) WESTERN 1-KOTE STUCCO SYSTEM PAINTED SHERWIN WILLIAMS SW#7566 "WESTHIGHLAND WHITE"
- (B) STUCCO PARAPET CAP PAINTED SHERWIN WILLIAMS SW#7048 "URBANE BRONZE"
- (C) STEEL AWNING/TIE-RODS - PAINT SHERWIN WILLIAMS SW#6991 "BLACK MAGIC".
- (D) HOLLOW METAL DOORS - PAINT TO MATCH ADJACENT WALL COLOR.
- (E) WESTERN 1-KOTE STUCCO SYSTEM PAINTED BENJAMIN MOORE #HC-76 "DAVENPORT TAN"
- (F) WESTERN 1-KOTE STUCCO SYSTEM PAINTED SHERWIN WILLIAMS SW#7026 "GRIFFIN"
- (G) MCBI METAL PANELS "RUSTIC RED"
- (H) MCBI METAL PANELS "ROYAL BLUE"
- (I) MCBI METALS-B-DECK PROFILE "RUSTIC RED"
- (J) DARK BRONZE ANODIZED STOREFRONT SYSTEM
- (K) WALL MTD LIGHT FIXTURE TO MATCH SW#6991 BLACK MAGIC
- (L) NOT USED
- (M) PRE-FINISHED METAL FASCIA/BREAK METAL/WAINSCOT CAP SHERWIN WILLIAMS SW#6991 "BLACK MAGIC".
- (N) SMOOTH MASONRY BLOCK PAINTED "ASPEN WHITE"
- (O) WESTERN 1-KOTE PAINT TO MATCH ROYAL BLUE
- (P)

1415 NORTH 7th AVENUE
PHOENIX, ARIZONA 85007



.cobblestone-auto-spa-logo.png




TECH CENTER @ ELLSWORTH
SEC ELLSWORTH & PECOS
MESA, ARIZONA

2-STORY STORAGE PERSPECTIVE

DATE: 2020-01-31
SCALE:
DRAWN BY: JM
PROJECT NUMBER: KLE19001.0
SHEET: DD6B
REV:

SOUTH ELEVATION FACADE AREA: 3,415 SF	MATERIAL SF	% OF OVERALL
METAL PANELS	1,120.0 SF	32.8%
STUCCO	0.0 SF	0.0%
METAL DOORS	2,295.0 SF	67.2%

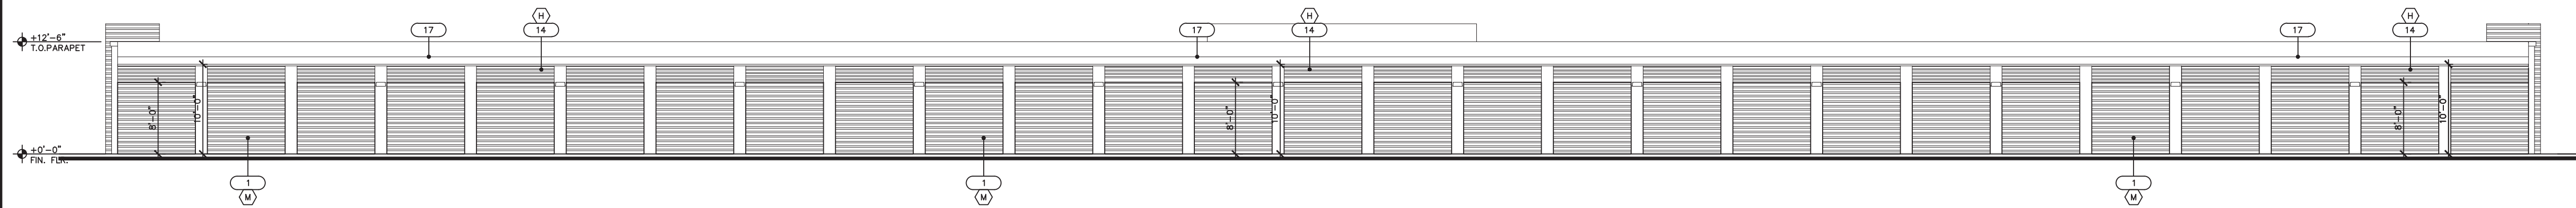


1

SOUTH ELEVATION (FRONT-BUILDINGS B & H)

SCALE: SCALE: 1/8" = 1'-0"

SOUTH ELEVATION FACADE AREA: 2,818 SF	MATERIAL SF	% OF OVERALL
METAL PANELS	523.0 SF	18.6%
METAL DOORS	2,295.0 SF	81.4%

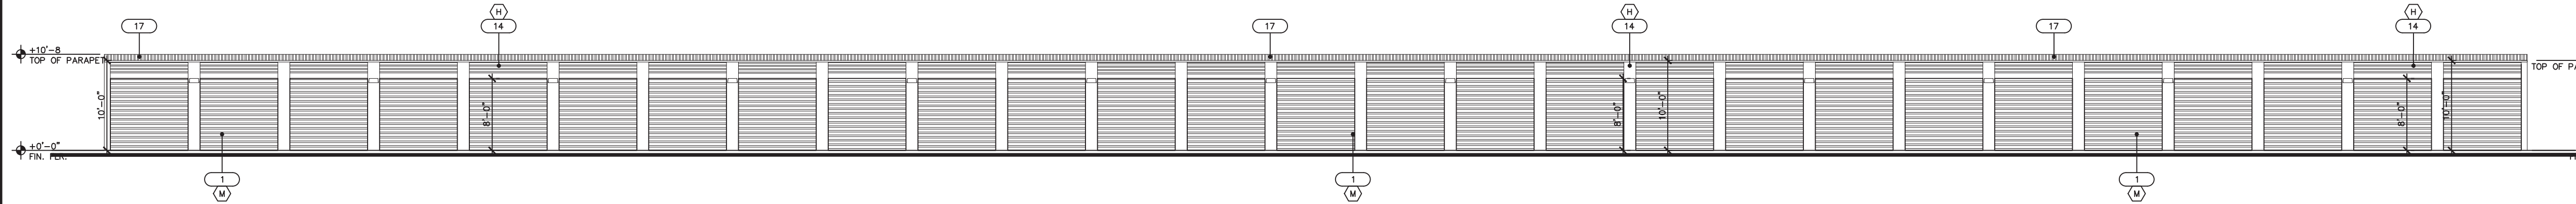


1A

SOUTH ELEVATION (REAR-BUILDINGS C,D,E,F)

SCALE: SCALE: 1/8" = 1'-0"

SOUTH ELEVATION FACADE AREA: 3,415 SF	MATERIAL SF	% OF OVERALL
METAL PANELS	677.0 SF	20.0%
STUCCO	2,738.0 SF	80.0%
METAL DOORS	0.0 SF	0.0%

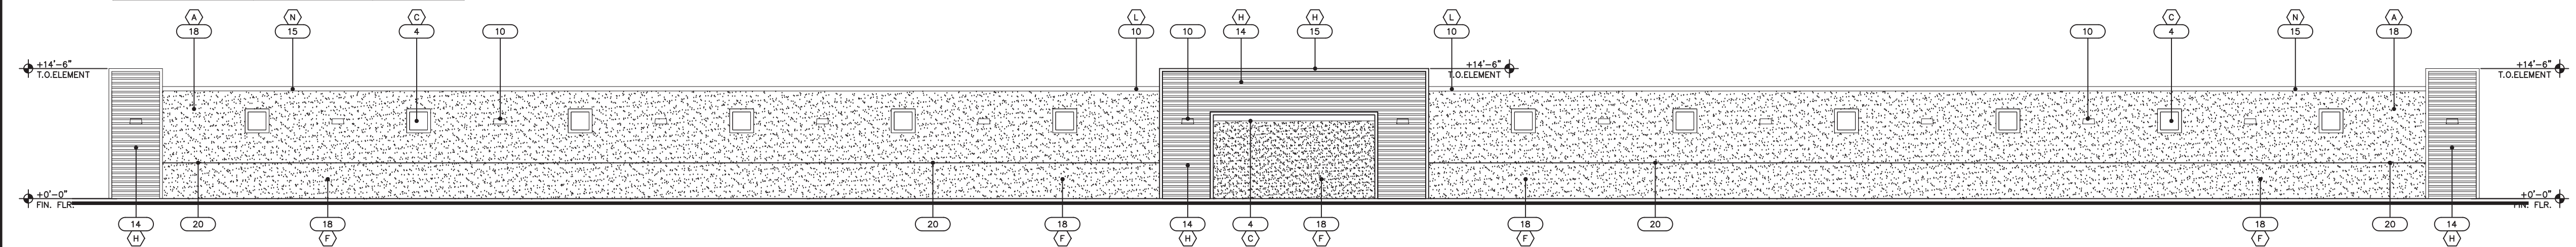


2

NORTH ELEVATION (REAR-BUILDINGS B & H)

SCALE: SCALE: 1/8" = 1'-0"

SOUTH ELEVATION FACADE AREA: 2,818 SF	MATERIAL SF	% OF OVERALL
METAL PANELS	2,818.0 SF	100.0%
METAL DOORS	0.0 SF	0.0%

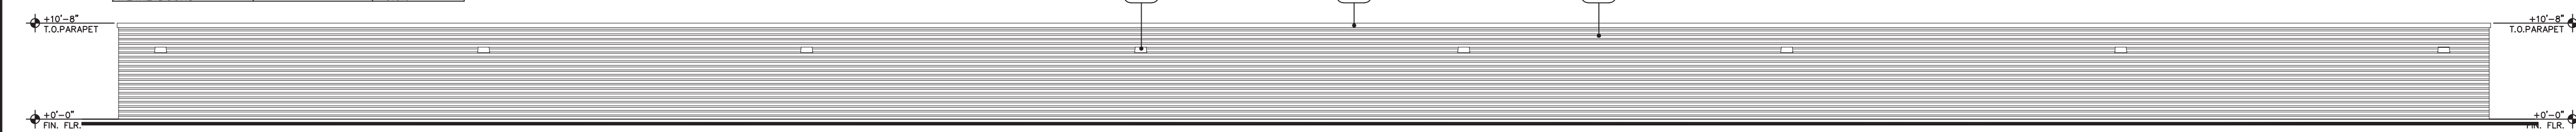


2A

NORTH ELEVATION (REAR-BUILDINGS C,D,E,F)

SCALE: SCALE: 1/8" = 1'-0"

SOUTH ELEVATION FACADE AREA: 334 SF	MATERIAL SF	% OF OVERALL
METAL PANELS	86.0 SF	25.8%
STUCCO	248.0 SF	74.2%
METAL DOORS	0.0 SF	0.0%

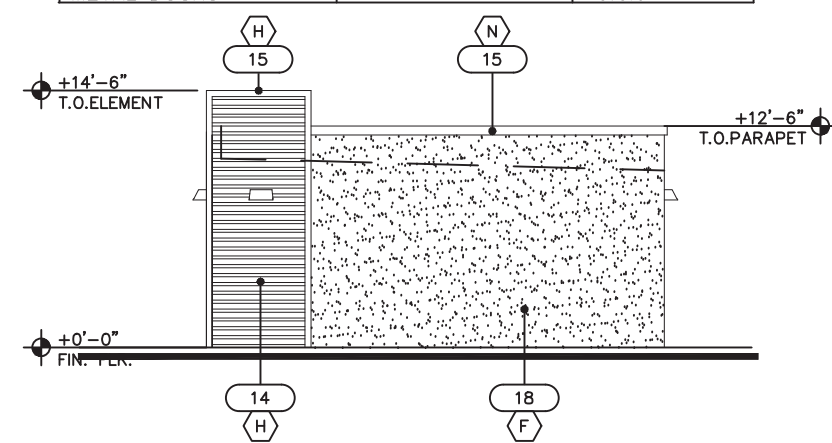


3

WEST ELEVATION (B&H)

SCALE: SCALE: 1/8" = 1'-0"

SOUTH ELEVATION FACADE AREA: 267 SF	MATERIAL SF	% OF OVERALL
METAL PANELS	267.0 SF	25.8%
METAL DOORS	0.0 SF	0.0%

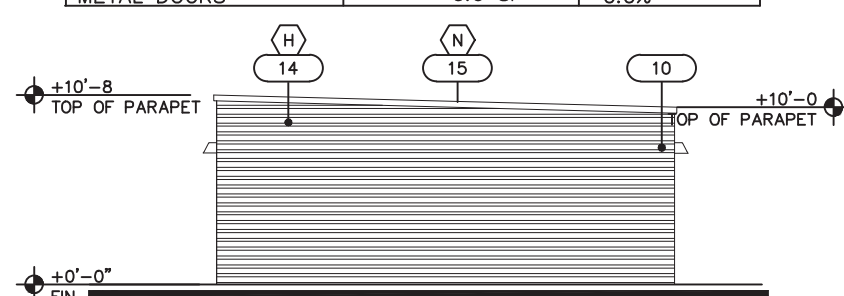


3A

WEST ELEVATION (C,D,E,F)

SCALE: SCALE: 1/8" = 1'-0"

SOUTH ELEVATION FACADE AREA: 334 SF	MATERIAL SF	% OF OVERALL
METAL PANELS	86.0 SF	25.8%
STUCCO	248.0 SF	74.2%
METAL DOORS	0.0 SF	0.0%

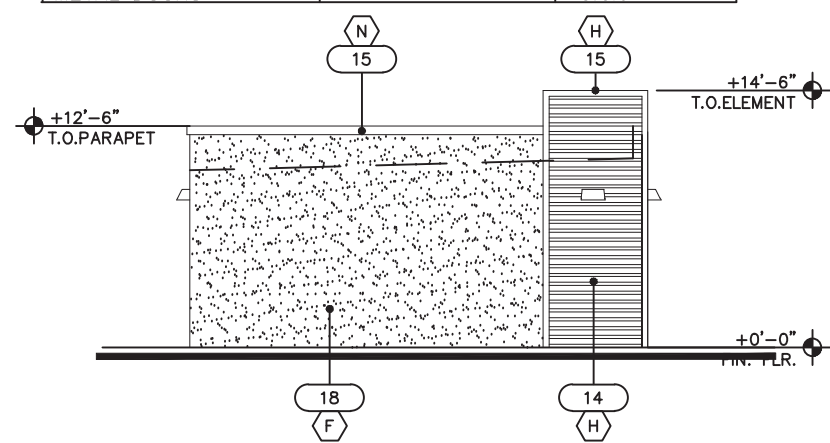


4

EAST ELEVATION (B&H)

SCALE: SCALE: 1/8" = 1'-0"

SOUTH ELEVATION FACADE AREA: 267 SF	MATERIAL SF	% OF OVERALL
METAL PANELS	267.0 SF	25.8%
METAL DOORS	0.0 SF	0.0%

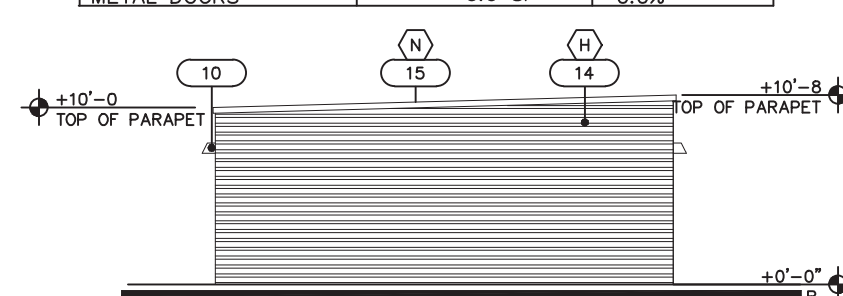

4A

EAST ELEVATION (C,D,E,F)

SCALE: SCALE: 1/8" = 1'-0"

ELEVATION KEY NOTES

- 01 METAL ROLL-UP DOOR - PRE-FINISHED
- 02 BUILDING ADDRESS PER CITY OF MESA GUIDELINES
- 03 DARK BRONZE ANODIZED STOREFRONT SYSTEM
- 04 STEEL ACCENT - PAINTED
- 05 WESTERN 1-KOTE OVER CMU CONSTRUCTION.
- 06 STL CHANNEL/CANOPY WITH STL TIE-RODS - PAINTED
- 07 BREAK METAL - PAINTED
- 08 ACCENT STUCCO WAINSCOT CAP
- 09 STL CHANNEL BEAM - PAINTED
- 10 WALL MOUNTED LIGHT FIXTURE TO MATCH SW#6991 BLACK MAGIC
- 11 ILLUMINATED SIGNAGE REQUIRES SEPARATE PERMITS, APPROVALS - SHOWN FOR REFERENCE ONLY.
- 12 SES CABINET - PAINTED TO MATCH ADJACENT WALL
- 13 ALL RTU's TO BE SCREENED BY PARAPET TO TOP OF UNIT.
- 14 METAL WALL PANEL-HORIZONTAL SEAMS ""
- 15 PRE-FINISHED MTL. FASCIA.
- 16 WESTERN 1-KOTE OVER 2X FASCIA CAP
- 17 METAL DECK ROOF PANELS
- 18 WESTERN 1-KOTE OVER STUD WALL FRAMING
- 19 DARK BRONZE DRIVE-THRU WINDOW SYSTEM
- 20 STUCCO REVEAL - PAINTED
- 21 DARK BRONZE SLIDING DOOR STOREFRONT SYSTEM

**MATERIAL AND
COLOR LEGEND**

- (A) WESTERN 1-KOTE STUCCO SYSTEM PAINTED SHERWIN WILLIAMS SW#7566 "WESTHIGHLAND WHITE"
- (B) STUCCO PARAPET CAP PAINTED SHERWIN WILLIAMS SW#7048 "URBANE BRONZE"
- (C) STEEL ACCENT - PAINT SHERWIN WILLIAMS SW#6991 "BLACK MAGIC"
- (D) HOLLOW METAL DOORS - PAINT TO MATCH ADJACENT WALL COLOR.
- (E) WESTERN 1-KOTE STUCCO SYSTEM PAINTED BENJAMIN MOORE #HC-76 "DAVENPORT TAN"
- (F) WESTERN 1-KOTE STUCCO SYSTEM PAINTED SHERWIN WILLIAMS SW#7026 "GRIFFIN"
- (G) MCB METAL PANELS "RUSTIC RED"
- (H) MCB METAL PANELS "ROYAL BLUE"
- (J) MCB METALS-B-DECK PROFILE "RUSTIC RED"
- (K) DARK BRONZE ANODIZED STOREFRONT SYSTEM
- (L) WALL MTD LIGHT FIXTURE TO MATCH SW#6991 BLACK MAGIC
- (M) LIFE-STORAGE YELLOW
- (N) PRE-FINISHED METAL FASCIA/BREAK METAL/WAINSCOT CAP SHERWIN WILLIAMS SW#6991 "BLACK MAGIC".
- (O) SMOOTH MASONRY BLOCK PAINTED "ASPEN WHITE"
- (P) WESTERN 1-KOTE PAINT TO MATCH ROYAL BLUE

1415 NORTH 7th AVENUE
PHOENIX, ARIZONA 85007




.cobblestone-auto-spa-logo.png




TECH CENTER @ ELLSWORTH
SEC ELLSWORTH & PECOS
MESA, ARIZONA

SINGLE-STORY STORAGE ELEVATIONS


DATE: 2020-01-31
SCALE:
DRAWN BY: JM
PROJECT NUMBER: KLE19001.0
SHEET:
DD7.0
REV:

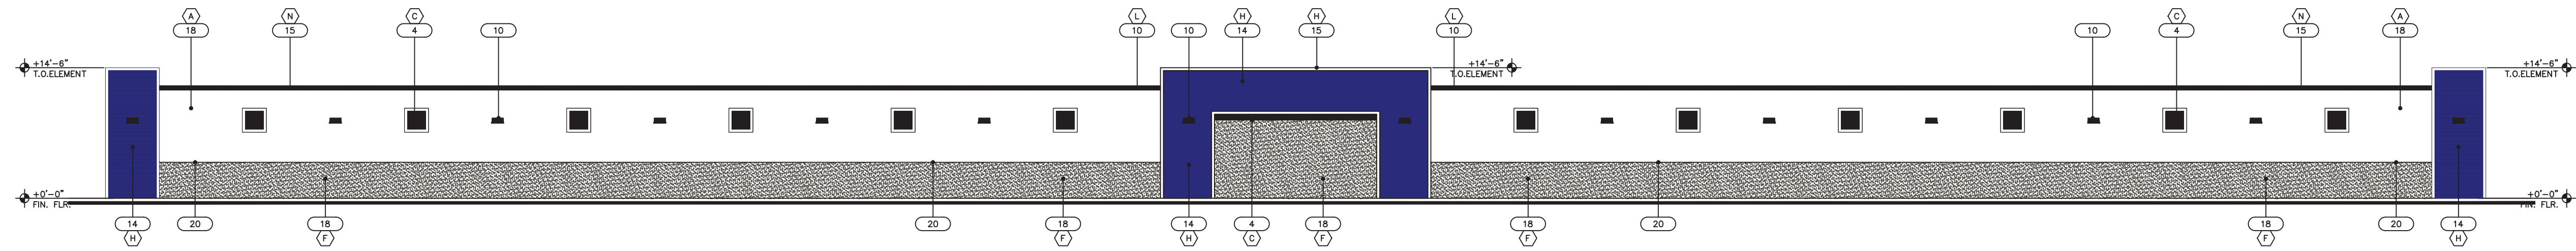


1 SOUTH ELEVATION (FRONT-BUILDINGS B & H)
SCALE: SCALE: 1/8" = 1'-0"

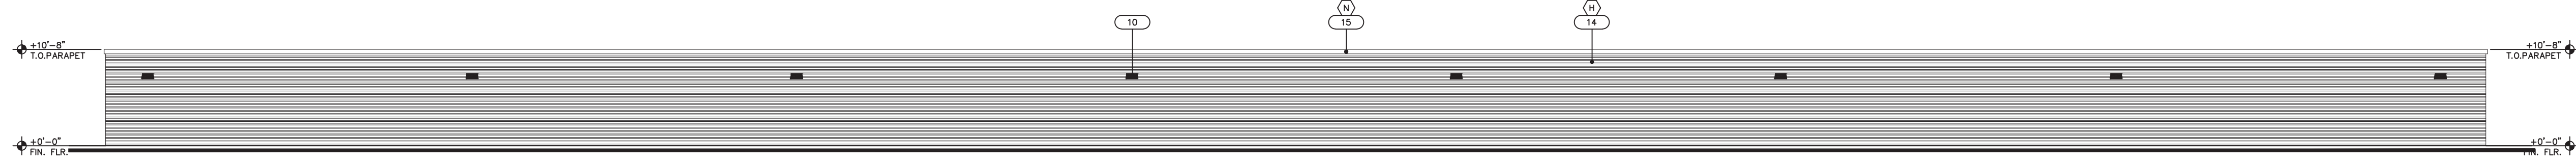


1A SOUTH ELEVATION (REAR-BUILDINGS C,D,E,F)
SCALE: SCALE: 1/8" = 1'-0"

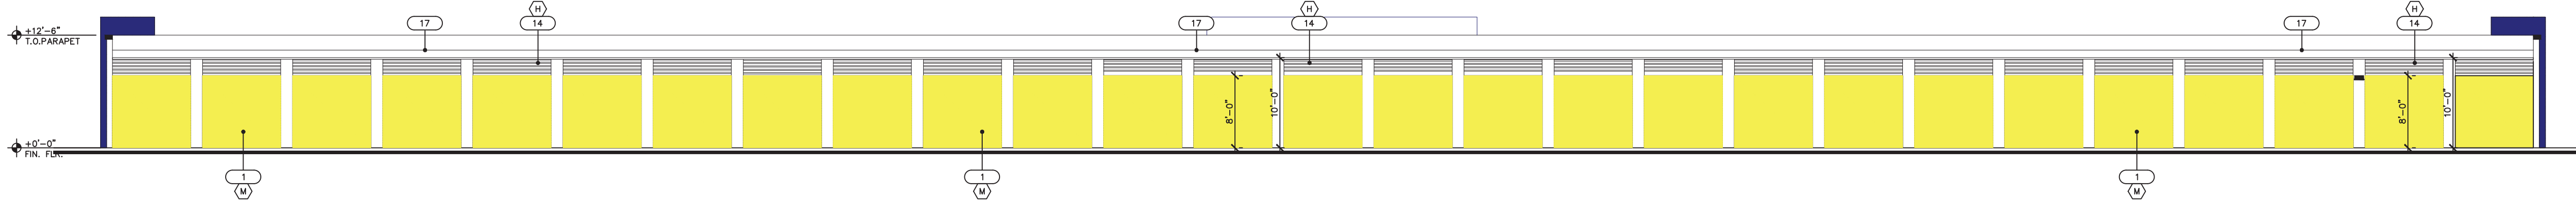


2 NORTH ELEVATION (REAR-BUILDINGS B & H)
SCALE: SCALE: 1/8" = 1'-0"

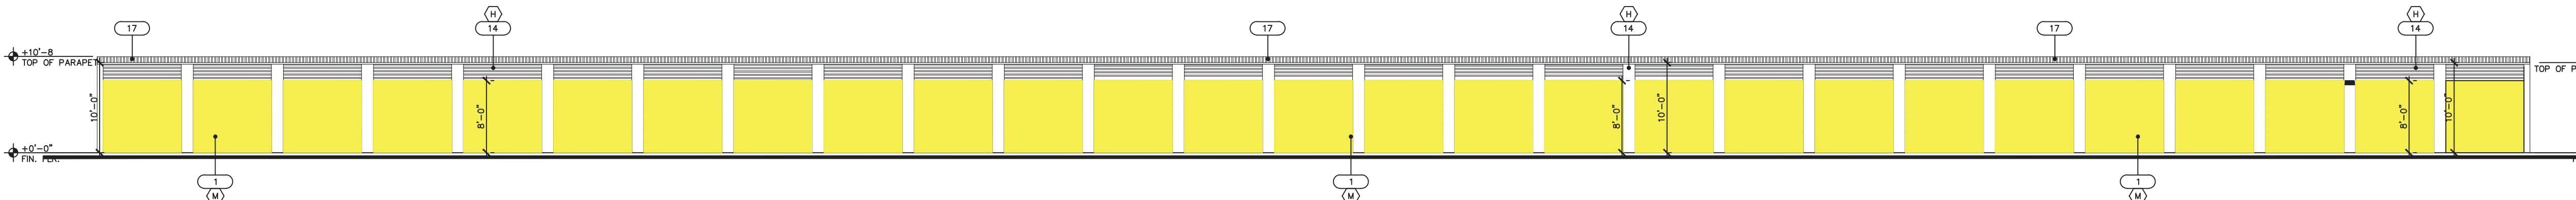


2A NORTH ELEVATION (REAR-BUILDINGS C,D,E,F)
SCALE: SCALE: 1/8" = 1'-0"

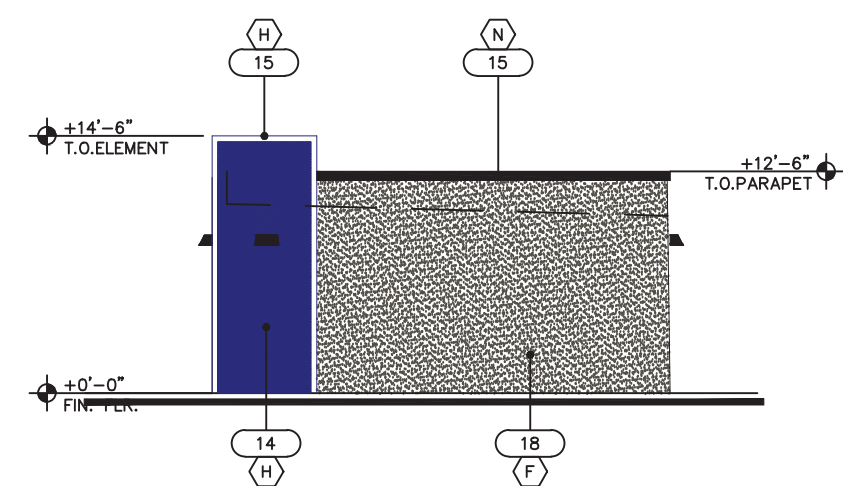


3 WEST ELEVATION (B&H)
SCALE: SCALE: 1/8" = 1'-0"

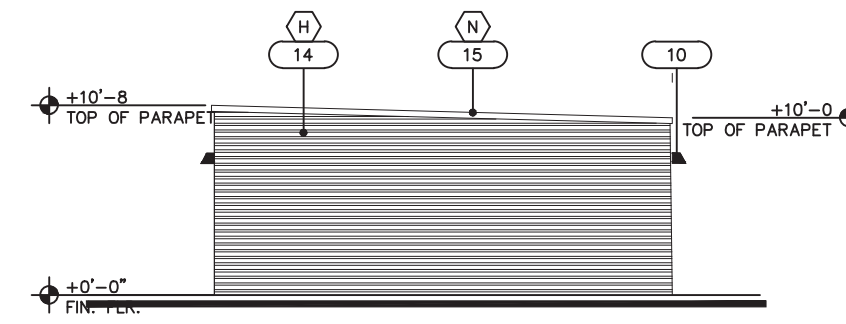


3A WEST ELEVATION (C,D,E,F)
SCALE: SCALE: 1/8" = 1'-0"

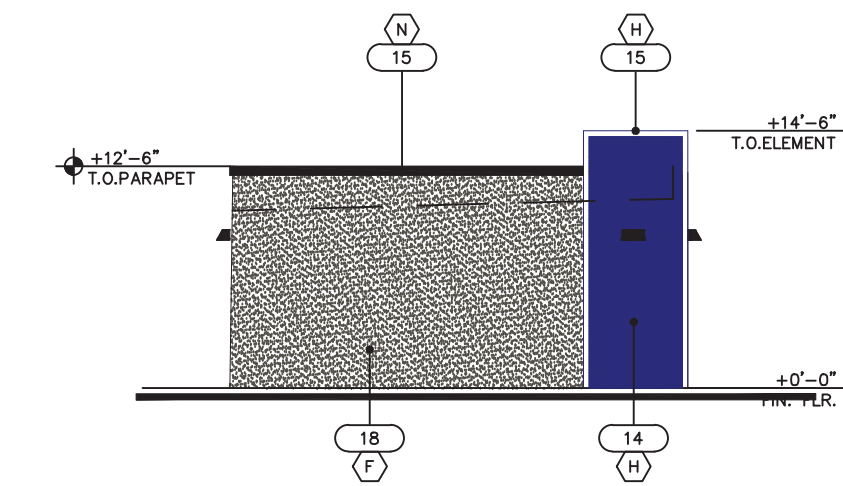

4 EAST ELEVATION (B&H)
SCALE: SCALE: 1/8" = 1'-0"

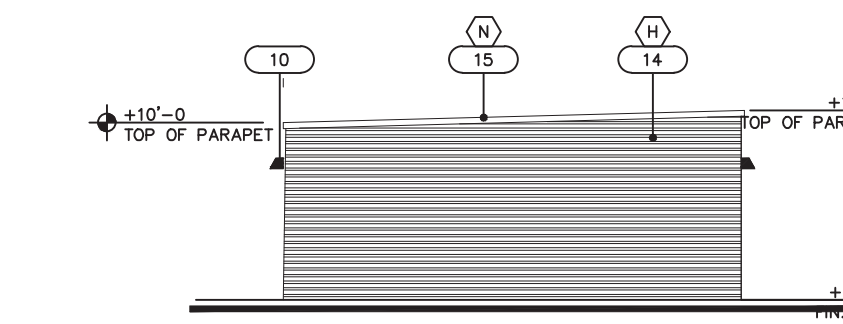

4A EAST ELEVATION (C,D,E,F)
SCALE: SCALE: 1/8" = 1'-0"

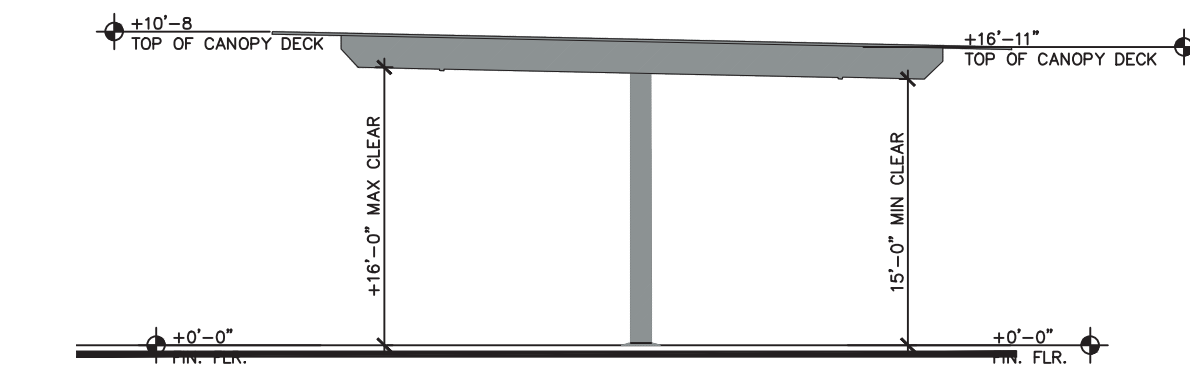

5 RV CANOPY
SCALE: SCALE: 1/8" = 1'-0"

ELEVATION KEY NOTES	
01	METAL ROLL-UP DOOR - PRE-FINISHED
02	BUILDING ADDRESS PER CITY OF MESA GUIDELINES
03	DARK BRONZE ANODIZED STOREFRONT SYSTEM
04	STEEL ACCENT - PAINTED
05	WESTERN 1-KOTE OVER CMU CONSTRUCTION.
06	STL CHANNEL/CANOPY WITH STL TIE-RODS - PAINTED
07	BREAK METAL - PAINTED
08	ACCENT STUCCO WAINSCOT CAP
09	STL CHANNEL BEAM - PAINTED
10	WALL MOUNTED LIGHT FIXTURE TO MATCH SW#6991 BLACK MAGIC
11	ILLUMINATED SIGNAGE REQUIRES SEPARATE PERMITS, APPROVALS - SHOWN FOR REFERENCE ONLY.
12	SES CABINET - PAINTED TO MATCH ADJACENT WALL
13	ALL RTU's TO BE SCREENED BY PARAPET TO TOP OF UNIT.
14	METAL WALL PANEL-HORIZONTAL SEAMS ""
15	PRE-FINISHED MTL. FASCIA.
16	WESTERN 1-KOTE OVER 2X FASCIA CAP
17	METAL DECK ROOF PANELS
18	WESTERN 1-KOTE OVER STUD WALL FRAMING
19	DARK BRONZE DRIVE-THRU WINDOW SYSTEM
20	STUCCO REVEAL - PAINTED
21	DARK BRONZE SLIDING DOOR STOREFRONT SYSTEM

MATERIAL AND COLOR LEGEND	
(A)	WESTERN 1-KOTE STUCCO SYSTEM PAINTED SHERWIN WILLIAMS SW#7566 "WESTHIGHLAND WHITE"
(B)	STUCCO PARAPET CAP PAINTED SHERWIN WILLIAMS SW#7048 "URBANE BRONZE"
(C)	STEEL ACCENT - PAINT SHERWIN WILLIAMS SW#6991 "BLACK MAGIC".
(D)	HOLLOW METAL DOORS - PAINT TO MATCH ADJACENT WALL COLOR.
(E)	WESTERN 1-KOTE STUCCO SYSTEM PAINTED BENJAMIN MOORE #HC-76 "DAVENPORT TAN"
(F)	WESTERN 1-KOTE STUCCO SYSTEM PAINTED SHERWIN WILLIAMS SW#7026 "GRIFFIN"
(G)	MCBI METAL PANELS "RUSTIC RED"
(H)	MCBI METAL PANELS "ROYAL BLUE"
(J)	MCBI METALS-B-DECK PROFILE "RUSTIC RED"
(K)	DARK BRONZE ANODIZED STOREFRONT SYSTEM
(L)	WALL MTD LIGHT FIXTURE TO MATCH SW#6991 BLACK MAGIC
(M)	LIFE-STORAGE YELLOW
(N)	PRE-FINISHED METAL FASCIA/BREAK METAL/WAINSCOT CAP SHERWIN WILLIAMS SW#6991 "BLACK MAGIC".
(O)	SMOOTH MASONRY BLOCK PAINTED "ASPEN WHITE"
(P)	WESTERN 1-KOTE PAINT TO MATCH ROYAL BLUE

1415 NORTH 7th AVENUE
PHOENIX, ARIZONA 85007

M3
DESIGN

.cobblestone-auto-spa-logo.png

REGISTERED ARCHITECT
20051
JOHN A. DORSETT
Architect
ARIZONA, U.S.A.

TECH CENTER @ ELLSWORTH
SEC ELLSWORTH & PECOS
MESA, ARIZONA

SINGLE-STORY STORAGE RENDERINGS

DATE: 2020-01-31
SCALE:
DRAWN BY: JM
PROJECT NUMBER: KLE19001.0
SHEET:
DD7A
REV:



1 SOUTH ELEVATION
SCALE: 1/8" = 1'-0"



2 SOUTH ELEVATION
SCALE: 1/8" = 1'-0"



3 SOUTH ELEVATION
SCALE: 1/8" = 1'-0"



4 NORTH ELEVATION
SCALE: 1/8" = 1'-0"

ELEVATION KEY NOTES

- 01 METAL ROLL-UP DOOR - PRE-FINISHED
- 02 BUILDING ADDRESS PER CITY OF MESA GUIDELINES
- 03 DARK BRONZE ANODIZED STOREFRONT SYSTEM
- 04 STEEL ACCENT - PAINTED
- 05 WESTERN 1-KOTE OVER CMU CONSTRUCTION.
- 06 STL CHANNEL/CANOPY WITH STL TIE-RODS - PAINTED
- 07 BREAK METAL - PAINTED
- 08 ACCENT STUCCO WAINSCOT CAP
- 09 STL CHANNEL BEAM - PAINTED
- 10 WALL MOUNTED LIGHT FIXTURE TO MATCH SW#6991 BLACK MAGIC
- 11 ILLUMINATED SIGNAGE REQUIRES SEPARATE PERMITS, APPROVALS - SHOWN FOR REFERENCE ONLY.
- 12 SES CABINET - PAINTED TO MATCH ADJACENT WALL
- 13 ALL RTU'S TO BE SCREENED BY PARAPET TO TOP OF UNIT.
- 14 METAL WALL PANEL-HORIZONTAL SEAMS ""
- 15 PRE-FINISHED MTL. FASCIA.
- 16 WESTERN 1-KOTE OVER 2X FASCIA CAP
- 17 METAL DECK ROOF PANELS
- 18 WESTERN 1-KOTE OVER STUD WALL FRAMING
- 19 DARK BRONZE DRIVE-THRU WINDOW SYSTEM
- 20 STUCCO REVEAL - PAINTED
- 21 DARK BRONZE SLIDING DOOR STOREFRONT SYSTEM

MATERIAL AND COLOR LEGEND

- (A) WESTERN 1-KOTE STUCCO SYSTEM PAINTED SHERWIN WILLIAMS SW#7566 "WESTHIGHLAND WHITE"
- (B) STUCCO PARAPET CAP PAINTED SHERWIN WILLIAMS SW#7048 "URBANE BRONZE"
- (C) STEEL ACCENT - PAINT SHERWIN WILLIAMS SW#6991 "BLACK MAGIC".
- (D) HOLLOW METAL DOORS - PAINT TO MATCH ADJACENT WALL COLOR.
- (E) WESTERN 1-KOTE STUCCO SYSTEM PAINTED BENJAMIN MOORE #HC-76 "DAVENPORT TAN"
- (F) WESTERN 1-KOTE STUCCO SYSTEM PAINTED SHERWIN WILLIAMS SW#7026 "GRIFFIN"
- (G) MCBI METAL PANELS "RUSTIC RED"
- (H) MCBI METAL PANELS "ROYAL BLUE"
- (J) MCBI METALS-B-DECK PROFILE "RUSTIC RED"
- (K) DARK BRONZE ANODIZED STOREFRONT SYSTEM
- (L) WALL MTD LIGHT FIXTURE TO MATCH SW#6991 BLACK MAGIC
- (M) LIFE-STORAGE YELLOW
- (N) PRE-FINISHED METAL FASCIA/BREAK METAL/WAINSCOT CAP SHERWIN WILLIAMS SW#6991 "BLACK MAGIC".
- SMOOTH MASONRY BLOCK PAINTED "ASPEN WHITE"
- WESTERN 1-KOTE PAINT TO MATCH ROYAL BLUE
- (O)
- (P)

1415 NORTH 7th AVENUE
PHOENIX, ARIZONA 85007



.cobblestone-auto-spa-logo.png



TECH CENTER @ ELLSWORTH
SEC ELLSWORTH & PECOS
MESA, ARIZONA

DATE: 2020-01
SCALE:
DRAWN BY:
PROJECT NUMBER: KLE1900
SHEET: DD7E
REV: