



LOCATION: Z:\SHARED\PROJECTS\WHATABURGER MESA - NWC STAPLEY & BASELINE RD - 210505\11 CAD (SEG)\11.3 ENTITLEMENT-PLANNING\0210505-C3.00.DWG
DATE: 11/23/2021
SAVED BY: IVAN CHANG

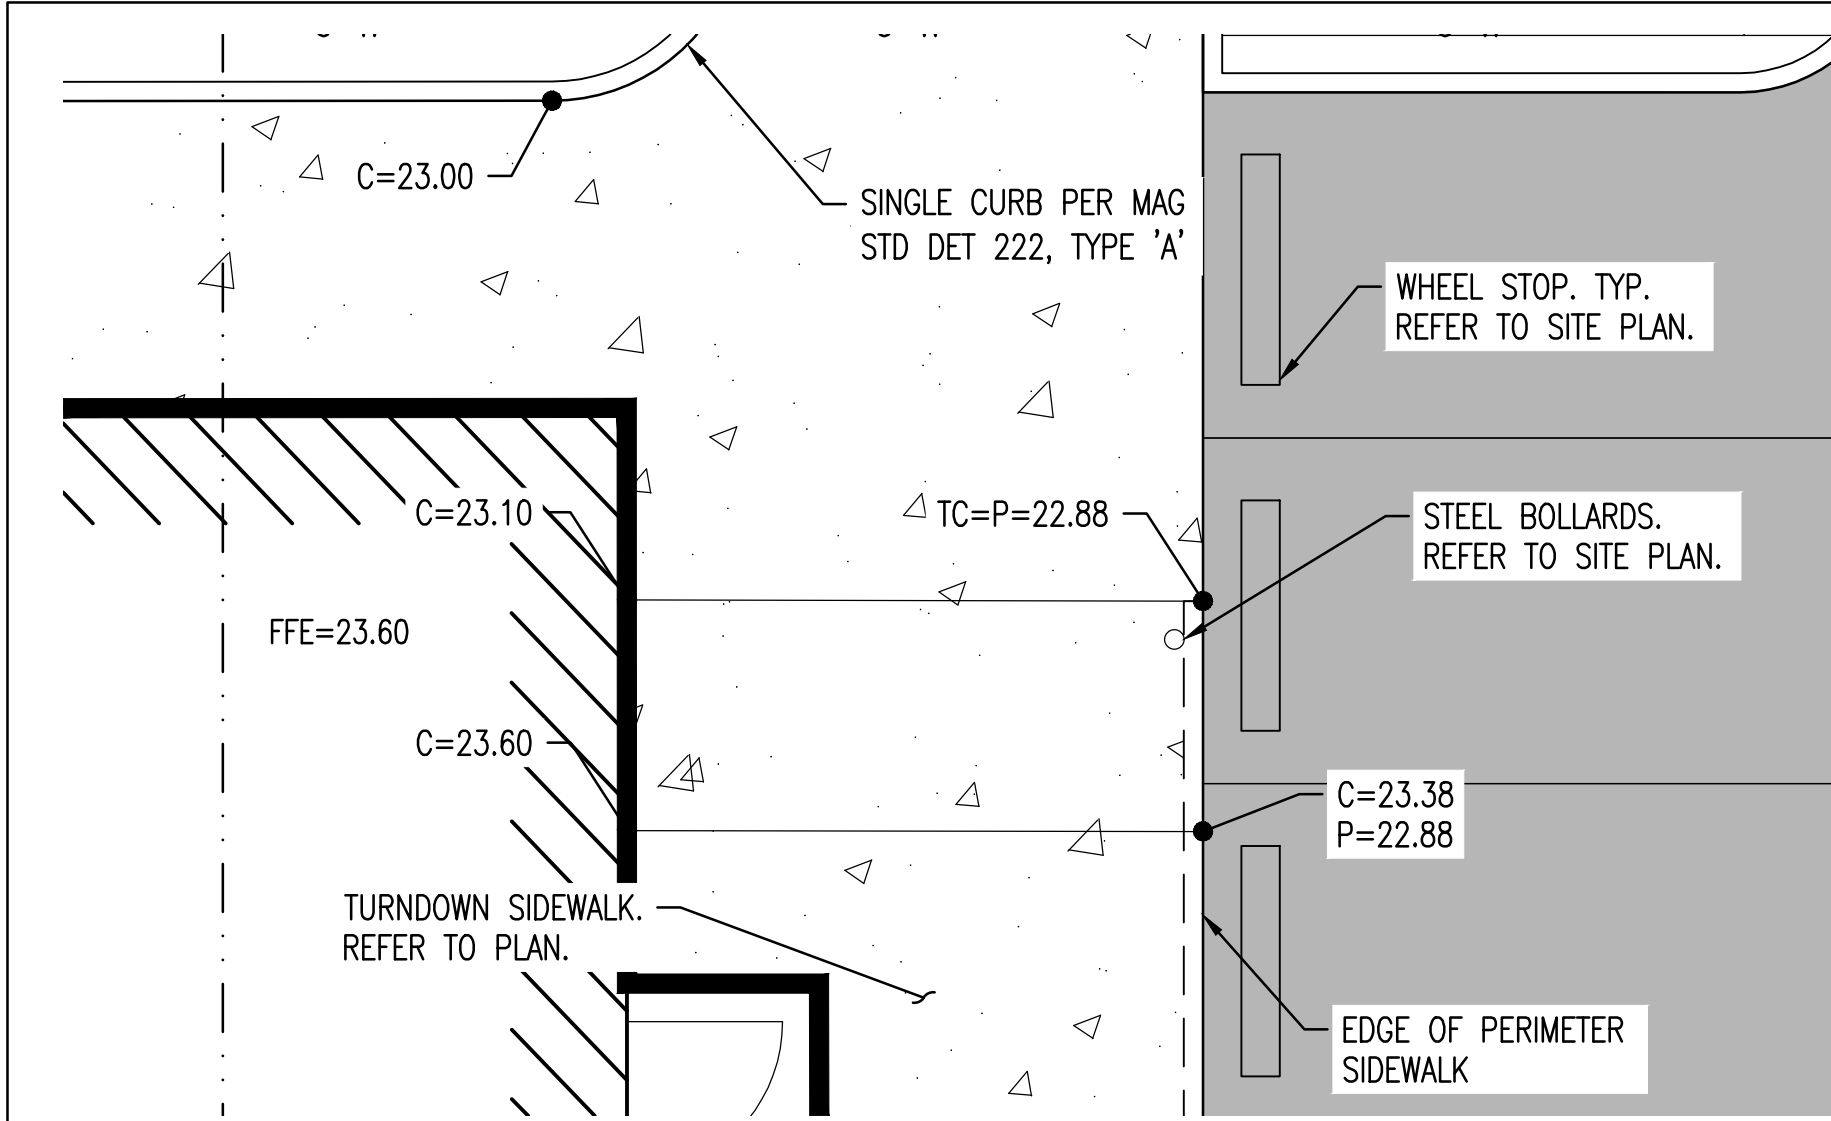

DELIVERY RAMP




1

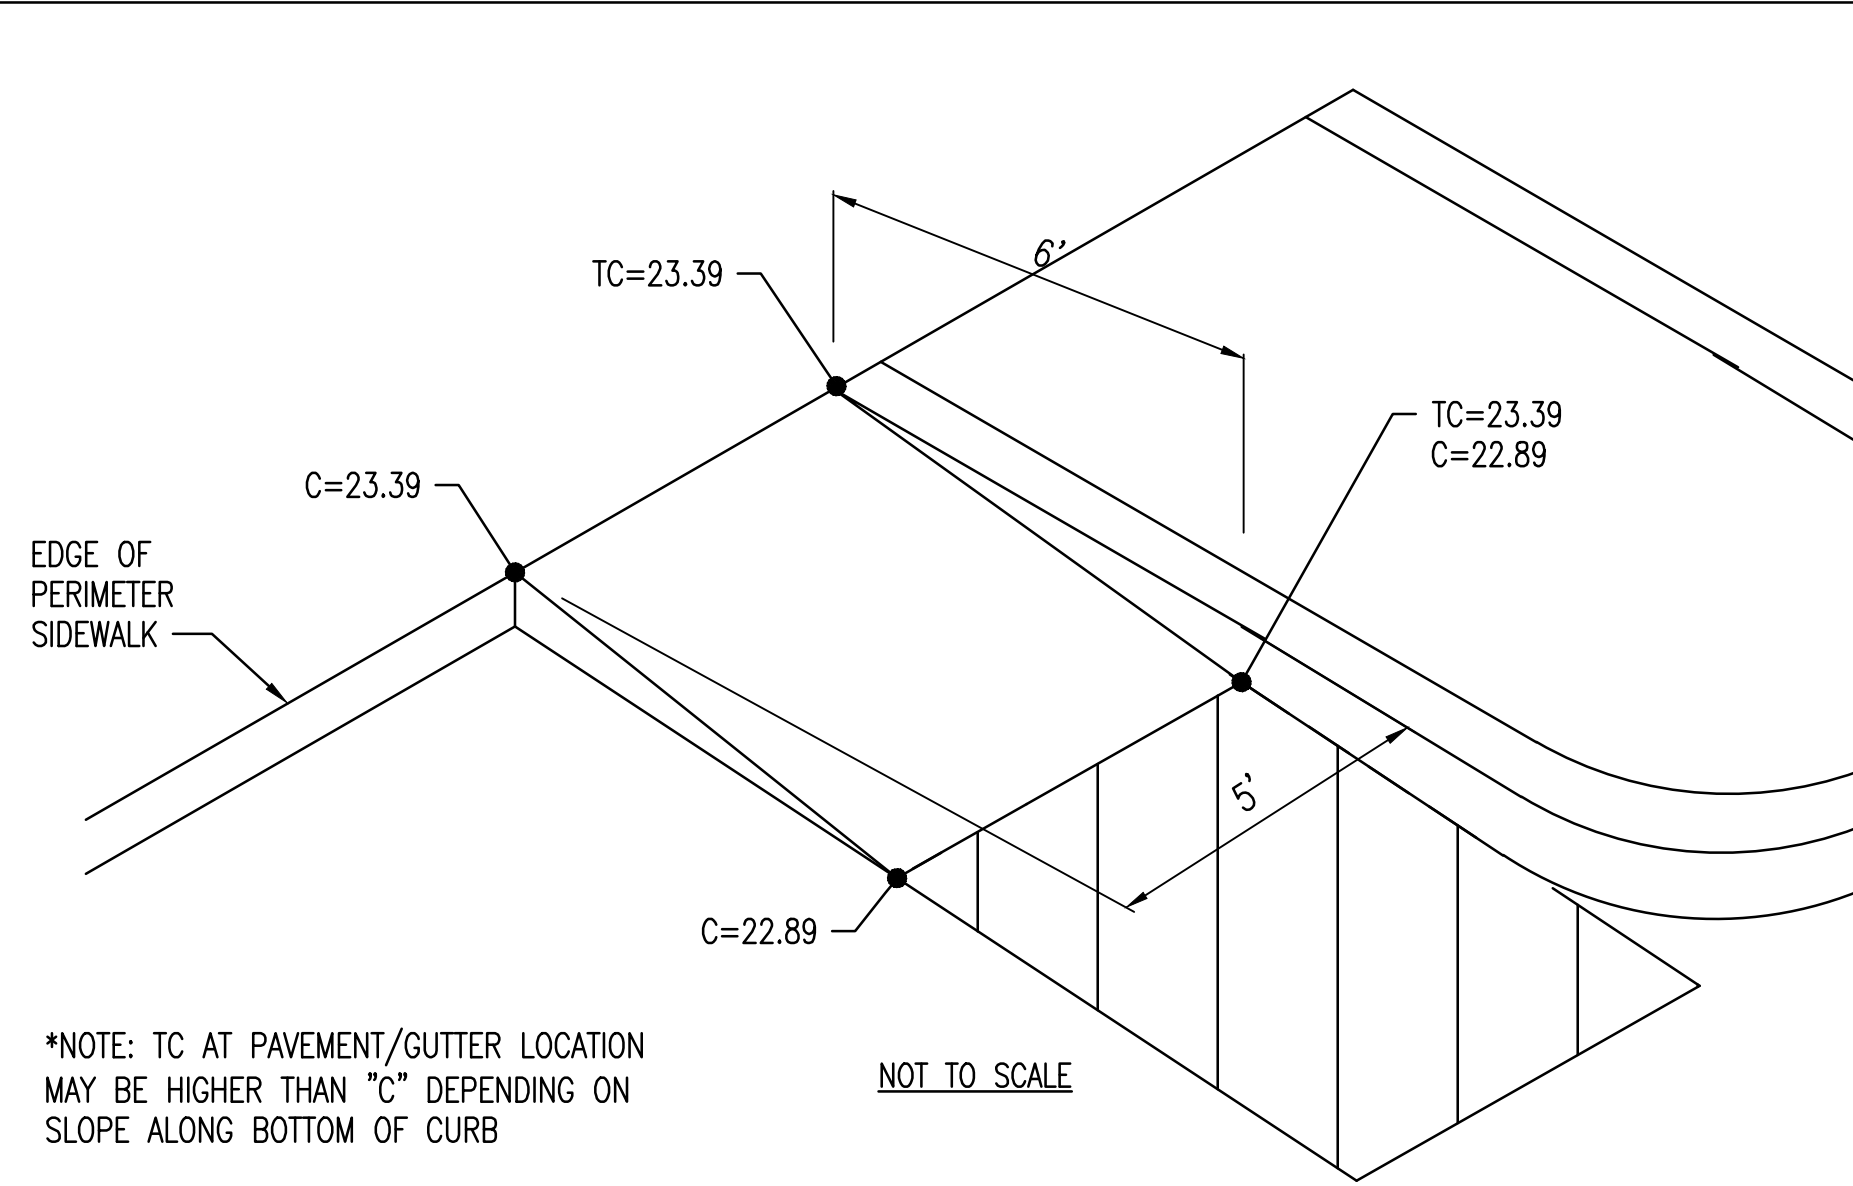

DELIVERY RAMP




2

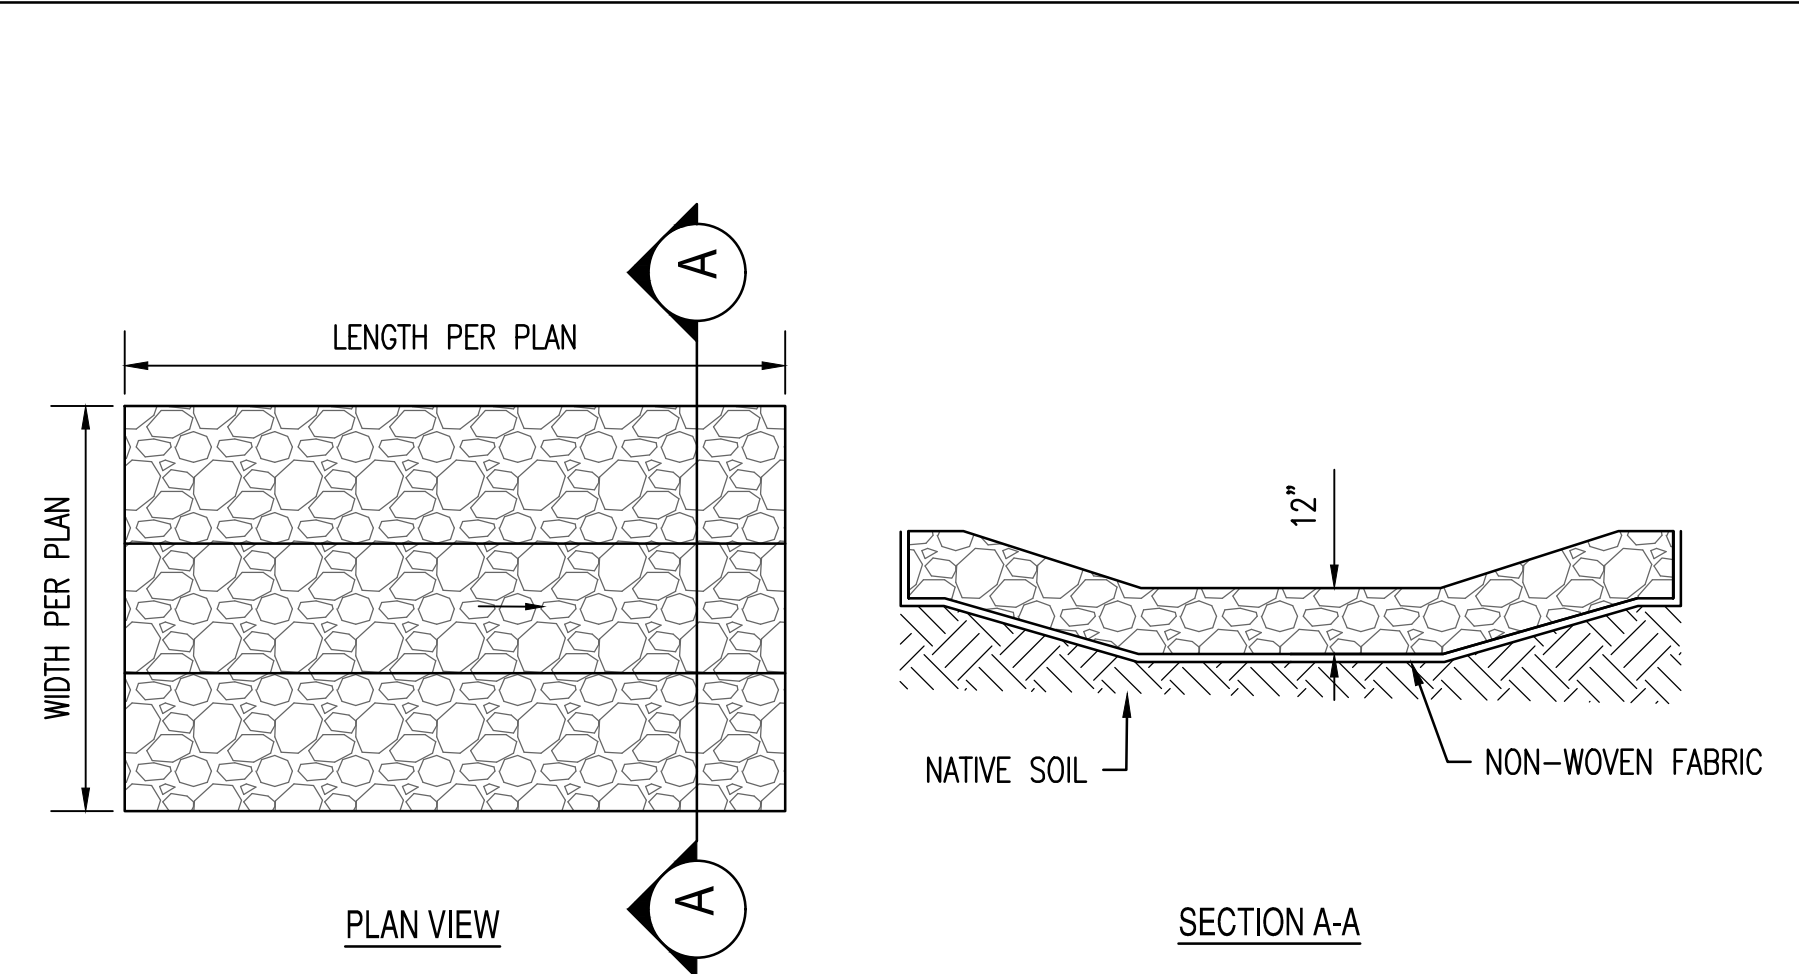

TYPICAL RIP RAP PAD



3

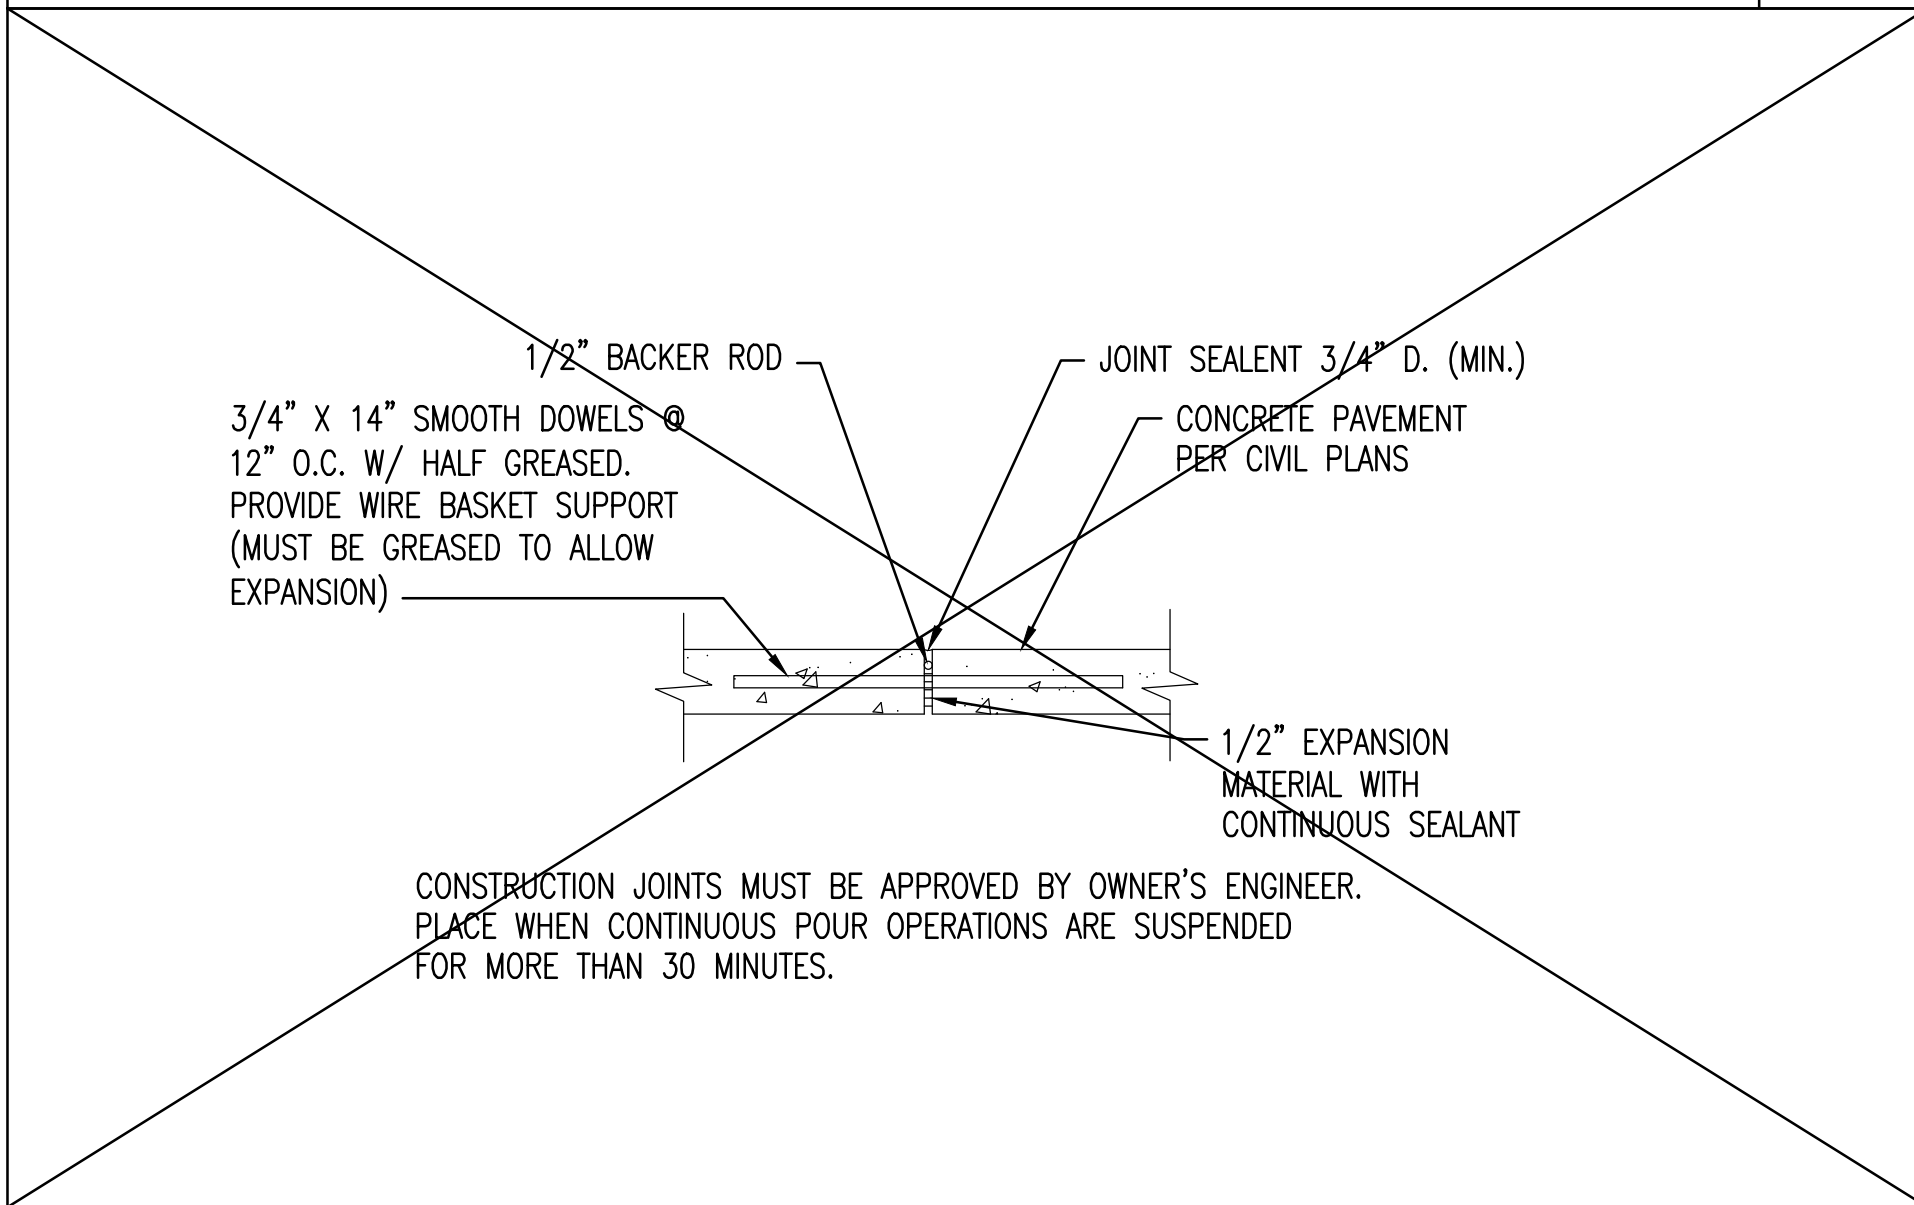


CONSTRUCTION JOINT

NOT USED




4

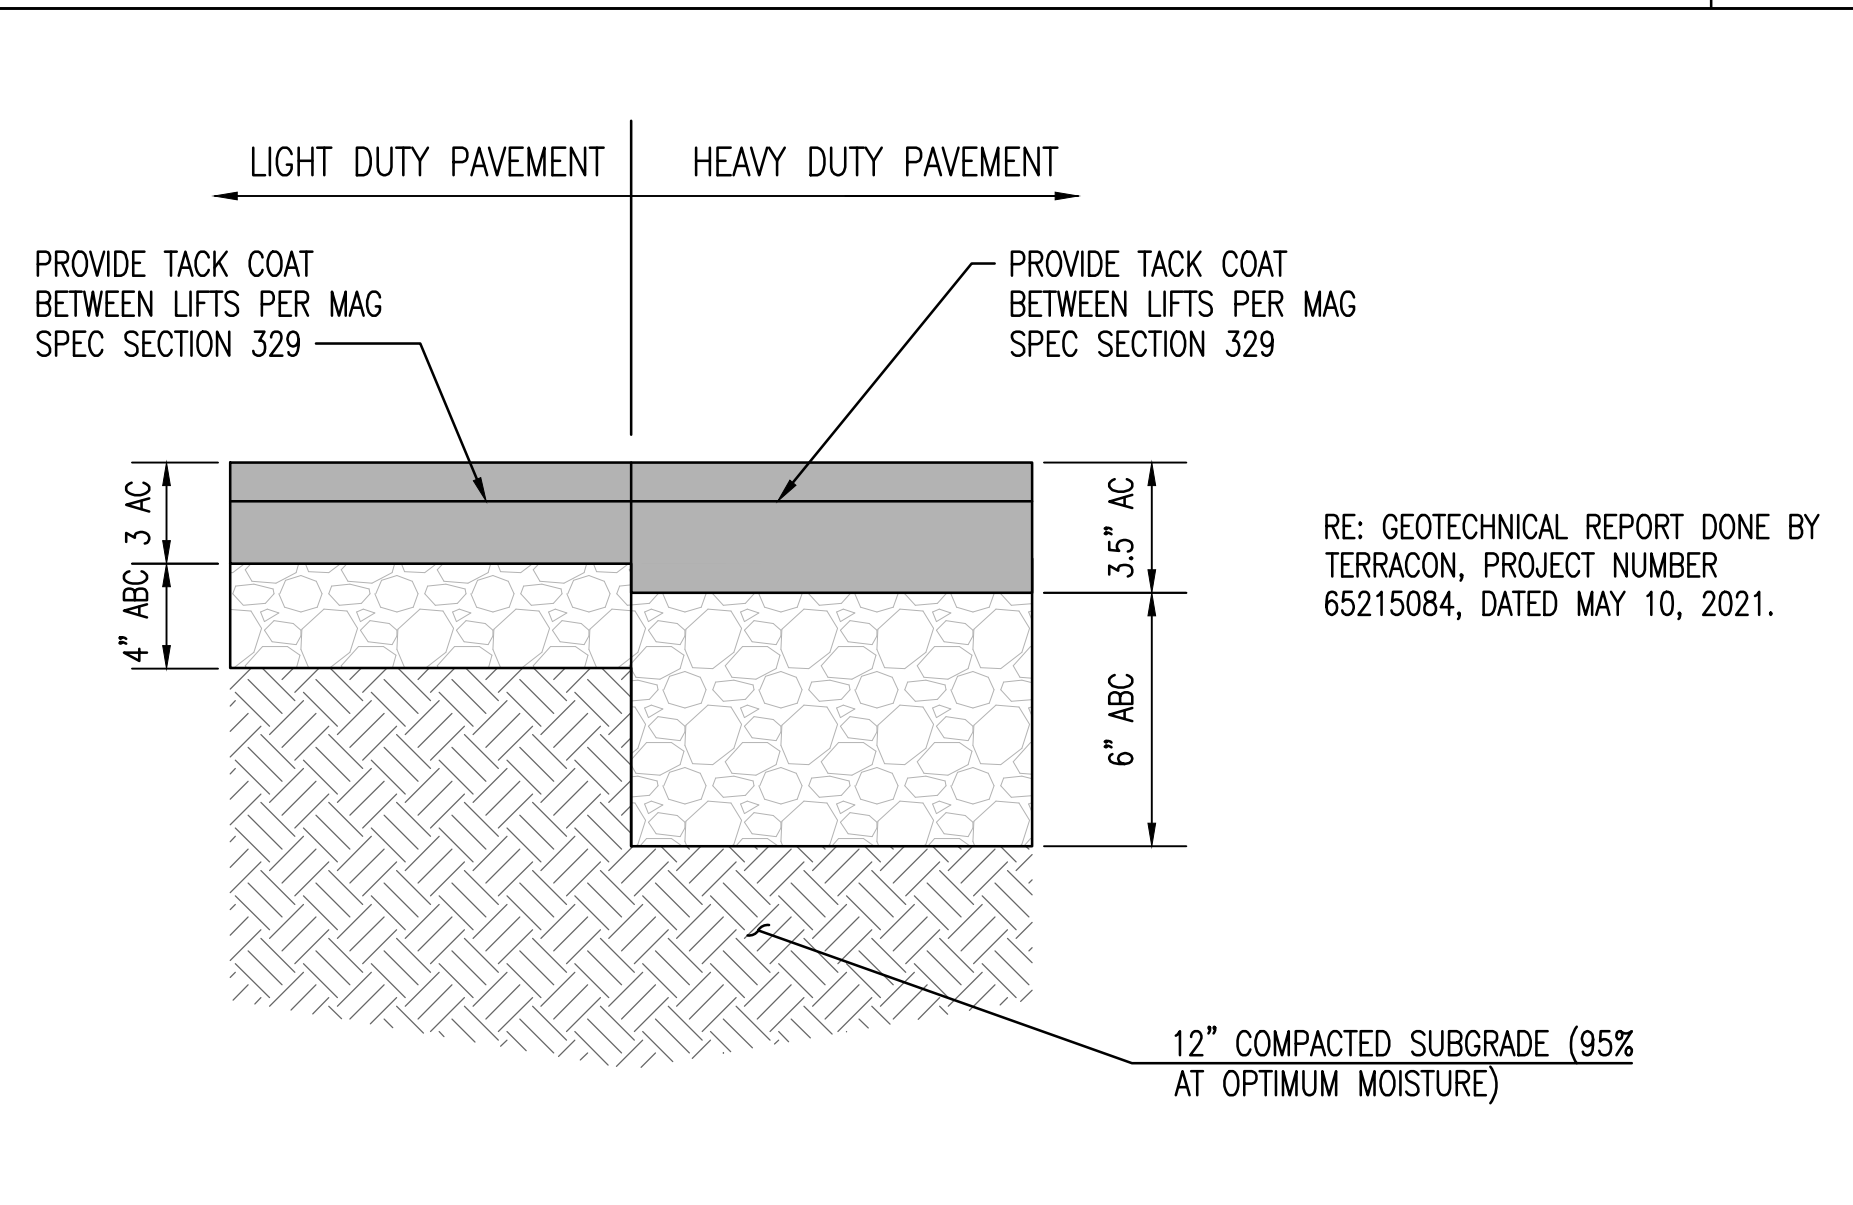

ASPHALT PAVEMENT SECTION




5

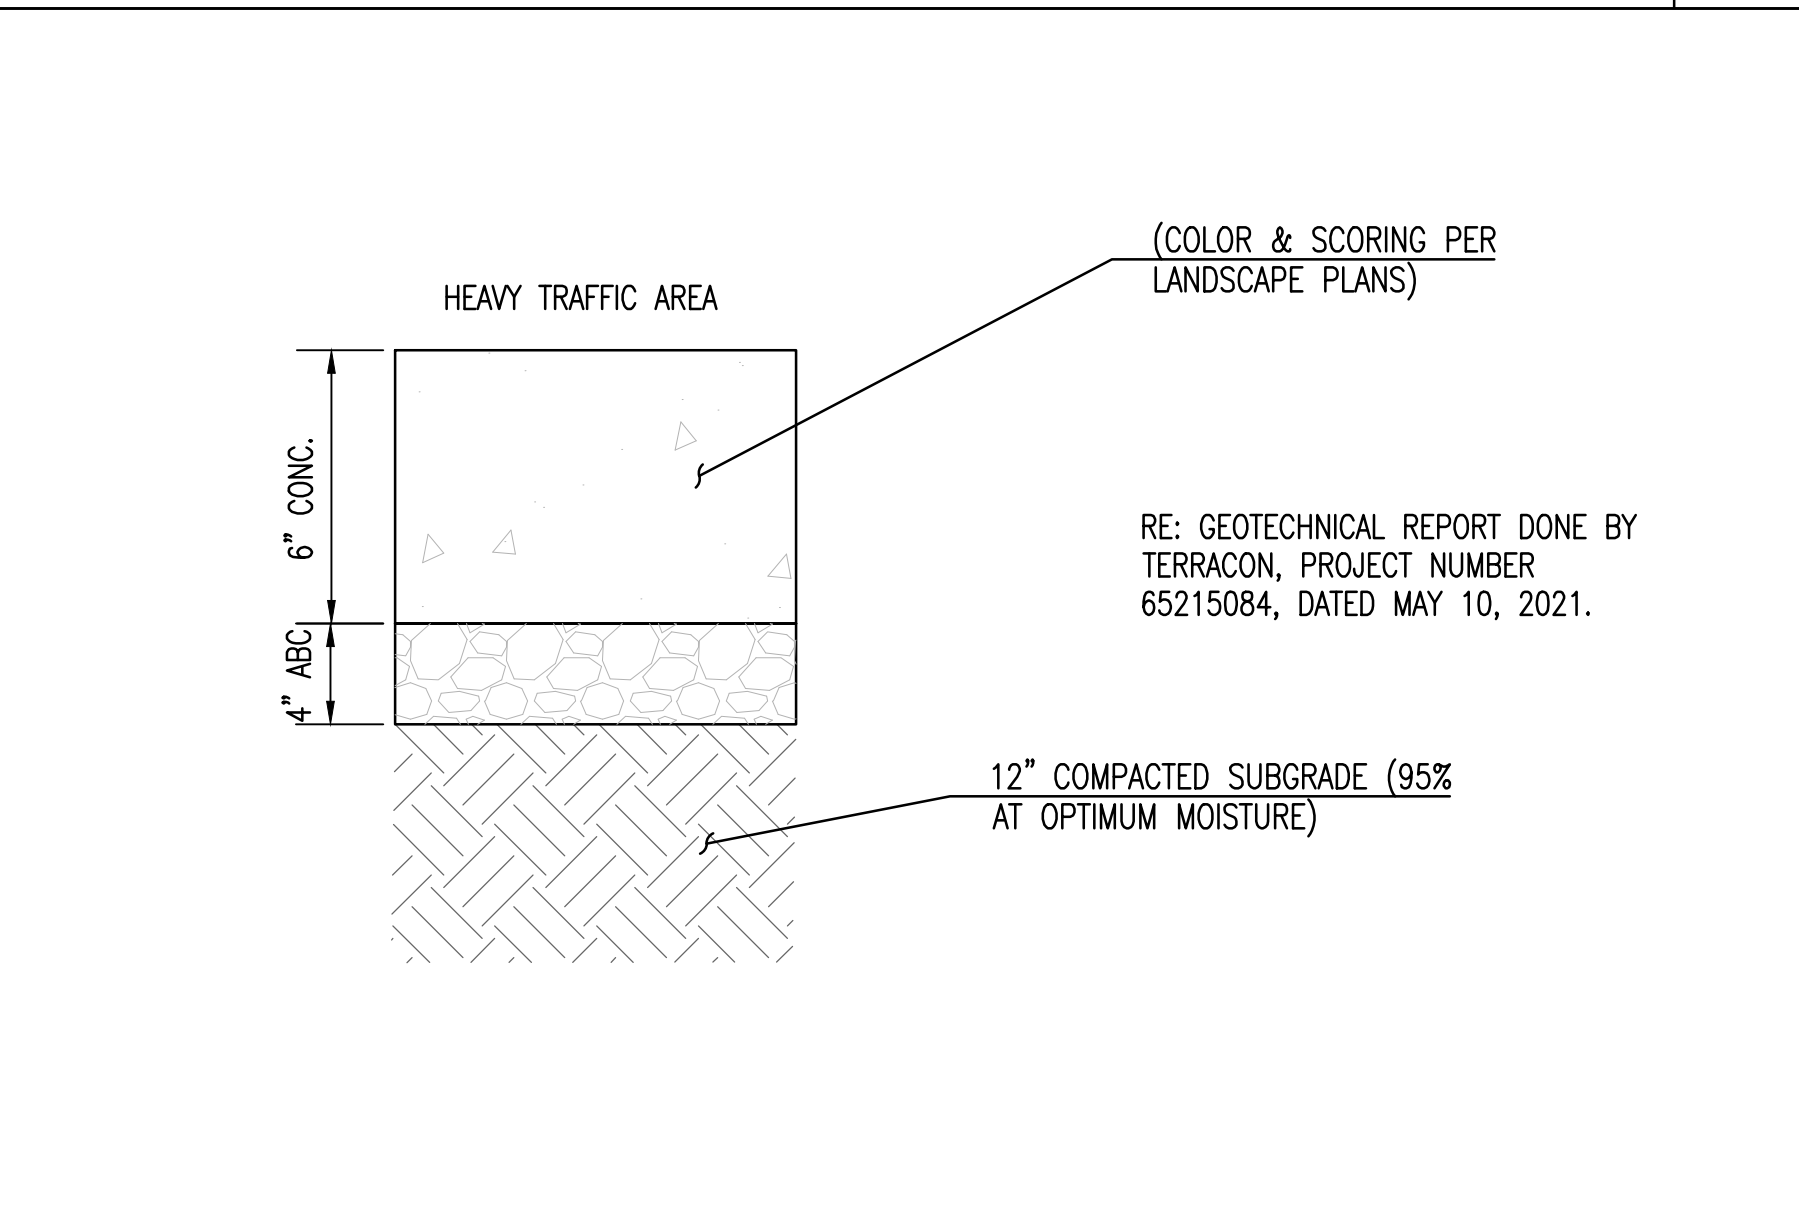

CONCRETE PAVEMENT SECTION




6

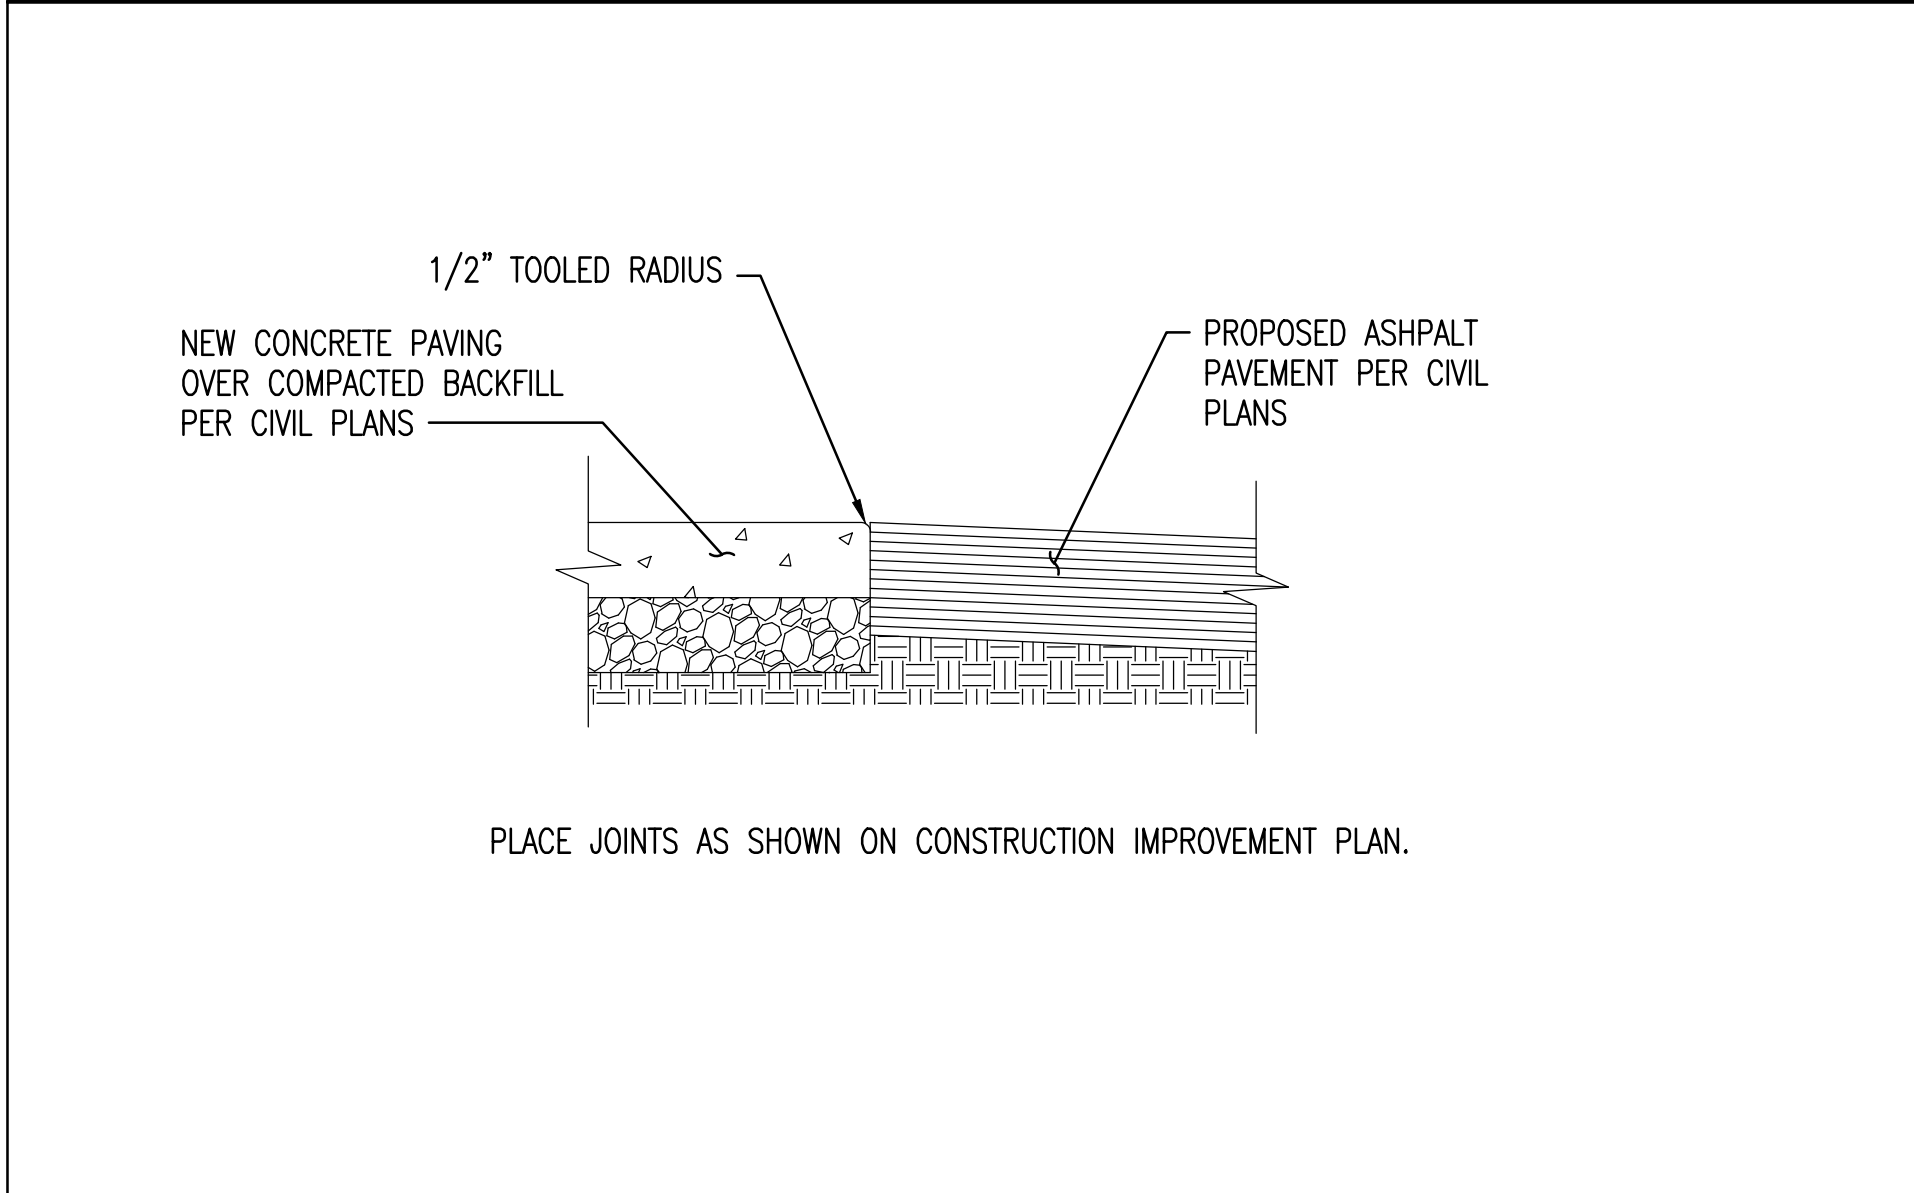

PAVING TRANSITION




7

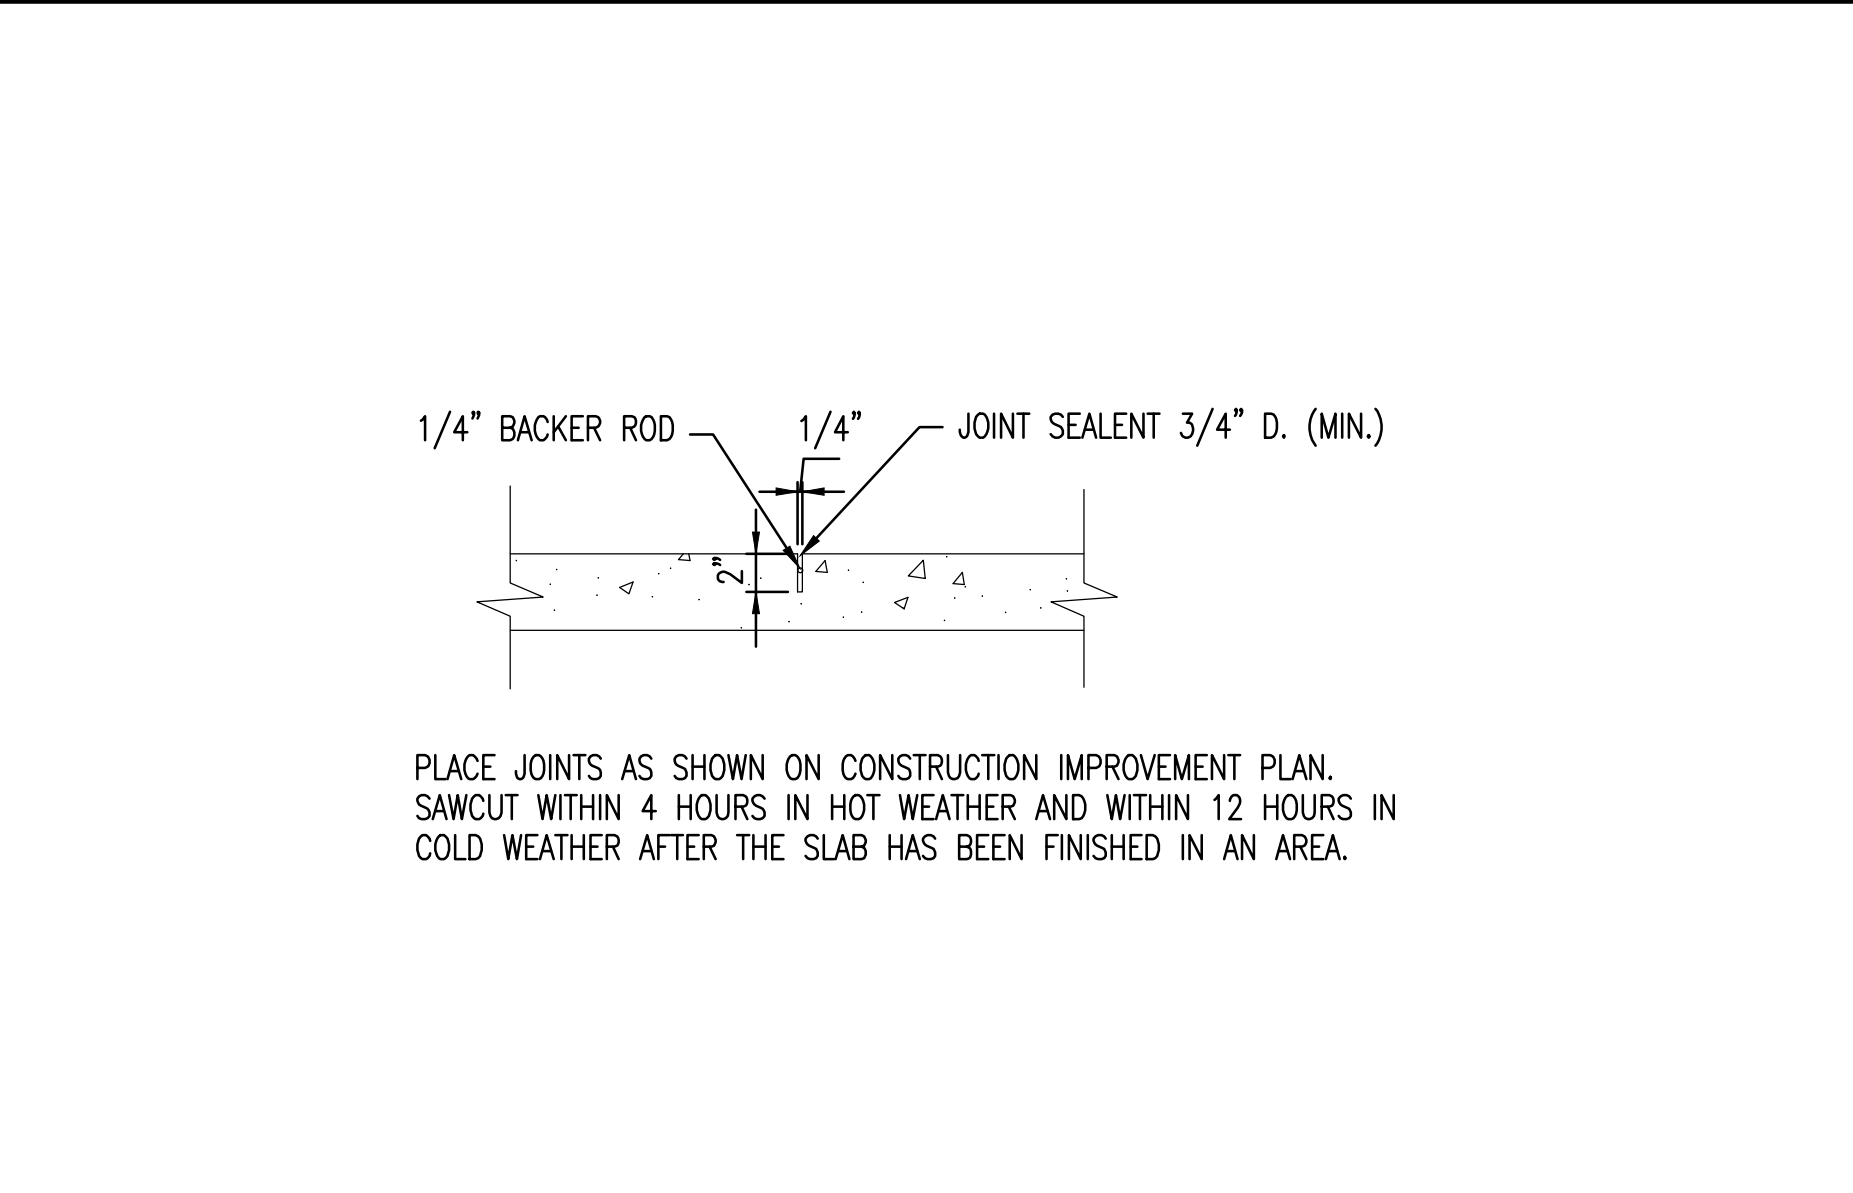

CONTROL JOINT



8

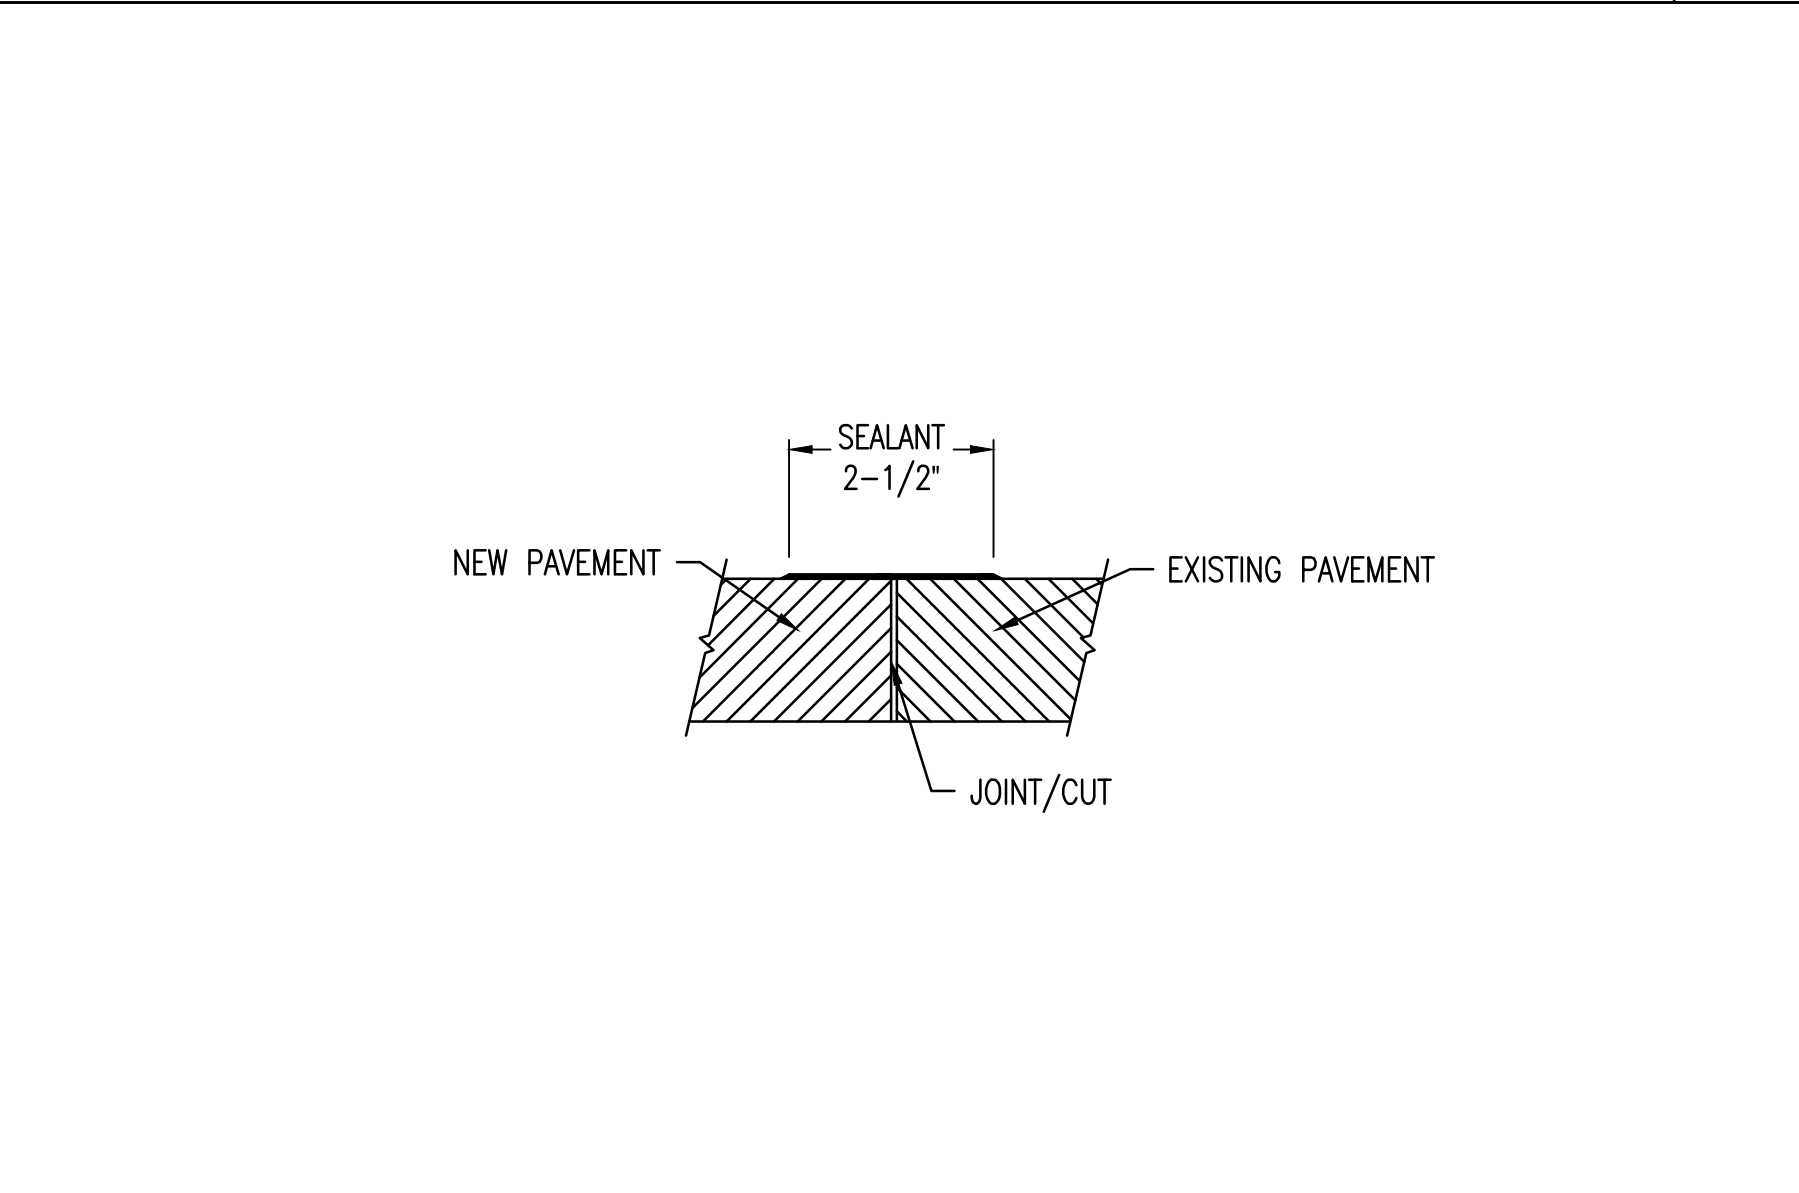

TRANSITION TO EXISTING PAVEMENT



9

PRELIMINARY
NOT FOR
CONSTRUCTION

SUSTAINABILITY
ENGINEERING
GROUP



PROJECT RESTAURANT WITH DRIVE THRU	LOCATION 1140 E BASELINE RD, MESA AZ 85204	
	DRAWN	IC 11/19/2021
	DESIGNED	LR 11/19/2021
	QC	SC 11/18/2021
	FINAL QC	KZ 11/23/2021
PROJ. MGR.		AF 11/19/2021

DATE: 11/23/2021
ISSUED FOR: 2ND SITE PLAN/DR REVIEW

REVISION NO.:	DATE:
1	
2	
3	


JOB NO.: 210505
SHEET TITLE:

GRADING AND
DRAINAGE DETAILS

PAGE NO.: 2 OF 5
SHEET NO.: C3.10

THIS DRAWING IS AN INSTRUMENT OF SERVICE AND THE PROPERTY OF SUSTAINABILITY ENGINEERING GROUP, AND SHALL REMAIN THEIR PROPERTY. THE USE OF THIS DRAWING SHALL BE RESTRICTED TO THE ORIGINAL SITE FOR WHICH IT IS PREPARED AND PUBLICATION THEREOF IS EXPRESSLY LIMITED TO SUCH USE.


LOCATION: Z:\SHARED\PROJECTS\WHATABURGER MESA - NWC STAPLEY & BASELINE RD - 210505\11 CAD (SEG)\11.3 ENTITLEMENT-PLANNING\CD210505-C3.00.DWG DATE: 11/23/2021 SAVED BY: IVAN CHANG

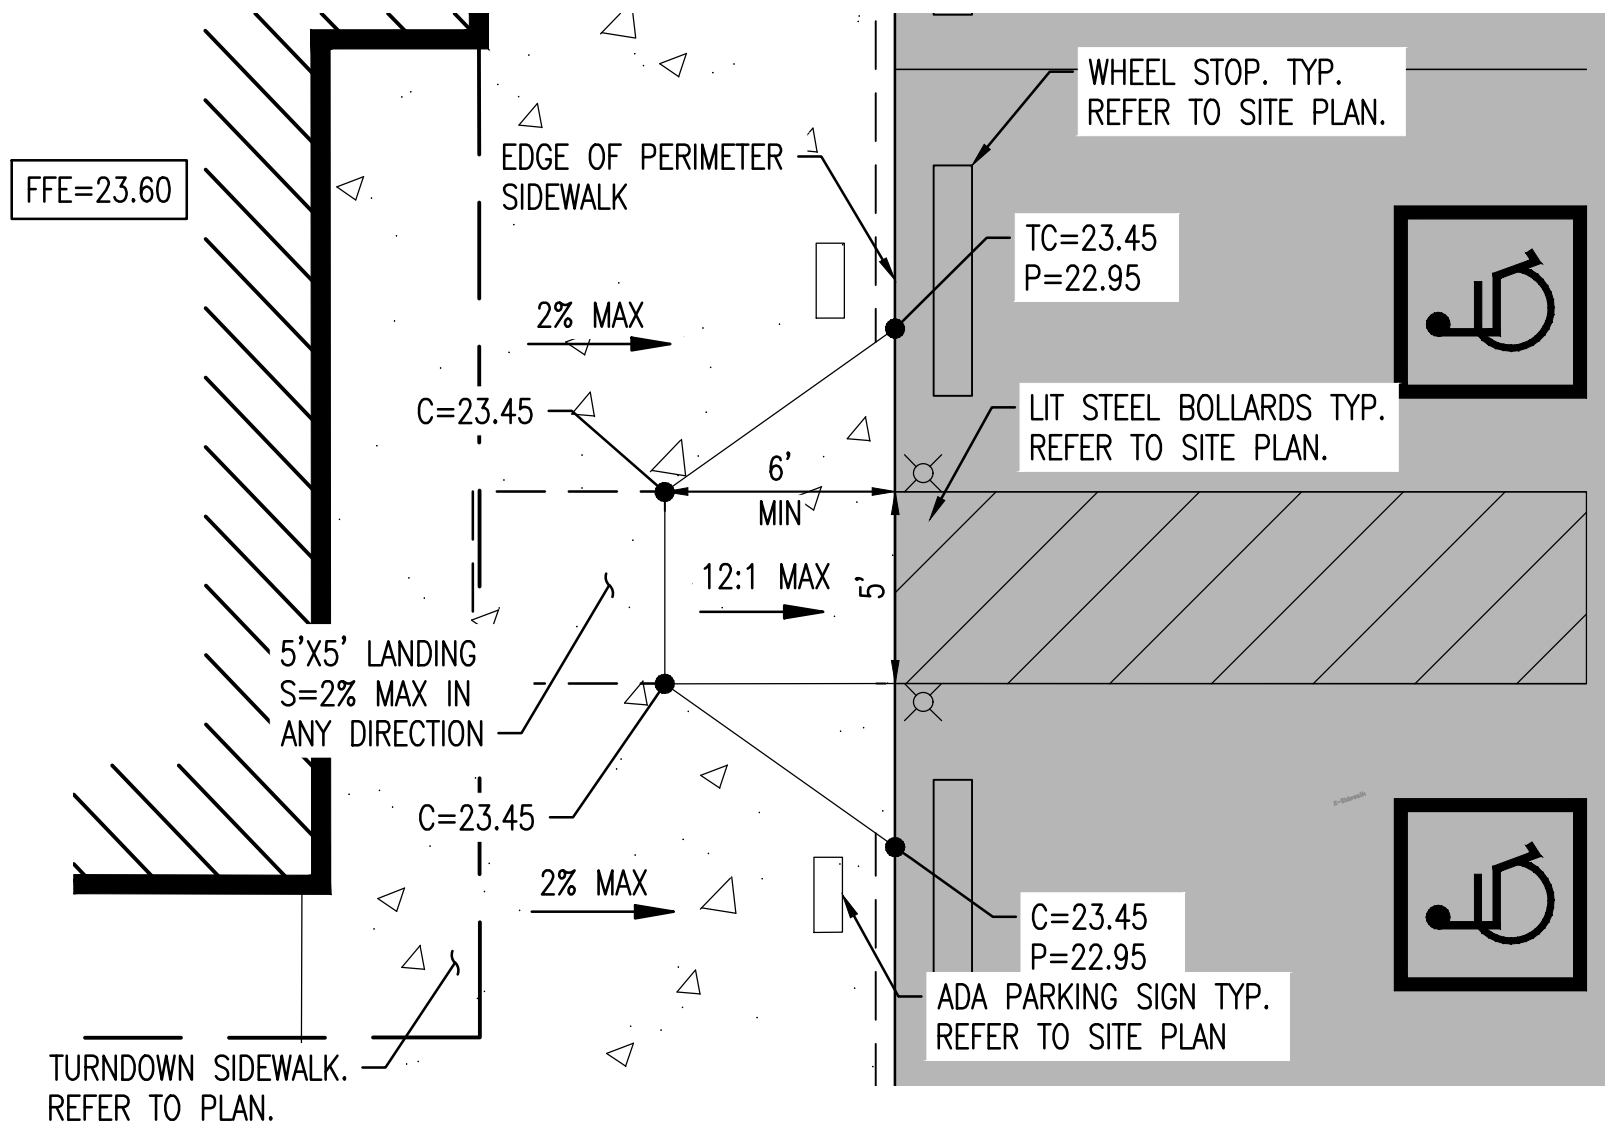

ADA ACCESSIBLE RAMP




10

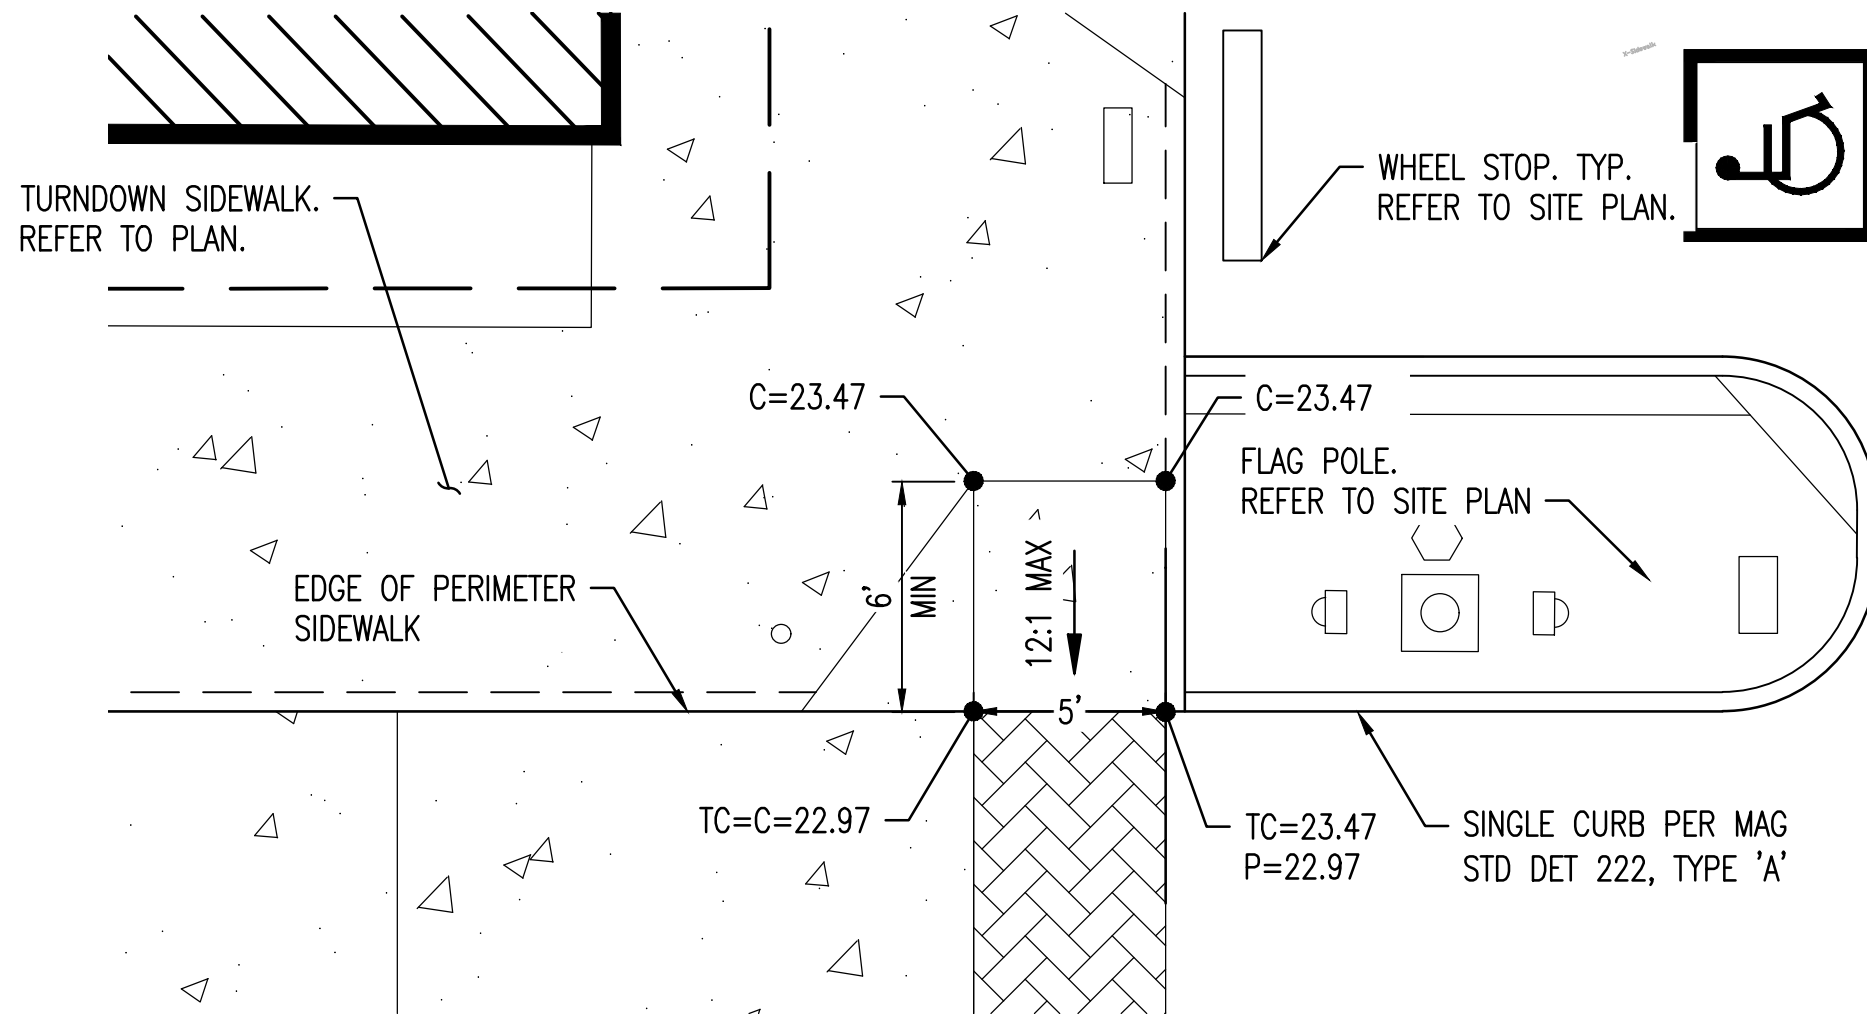

ADA ACCESSIBLE RAMP




11

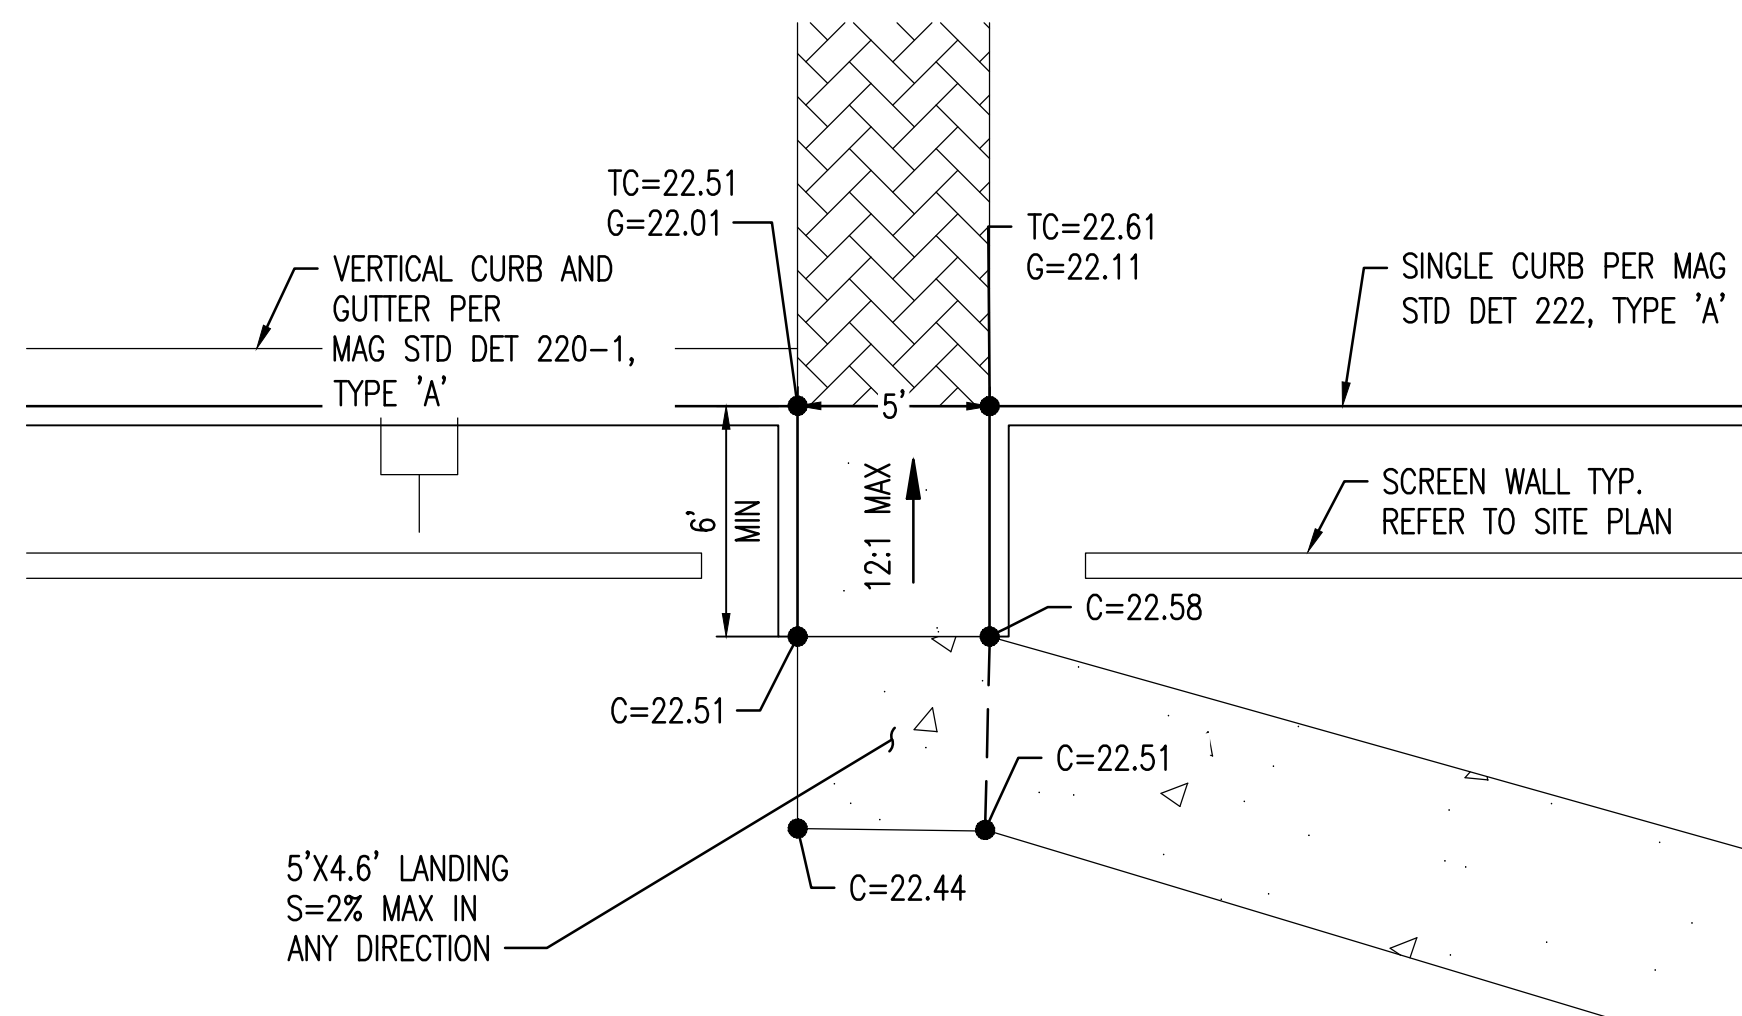

ADA ACCESSIBLE RAMP




12

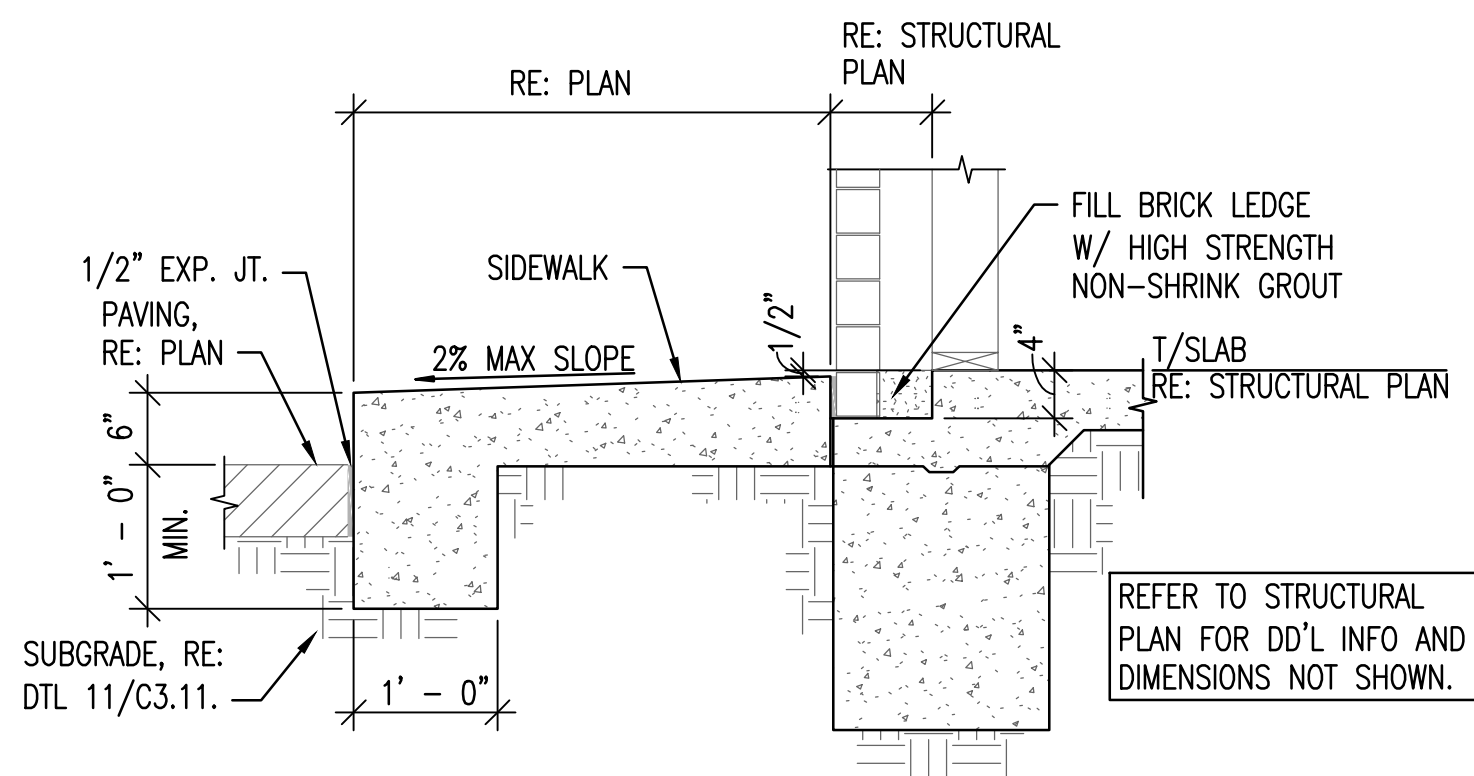

TURNDOWN SIDEWALK



13

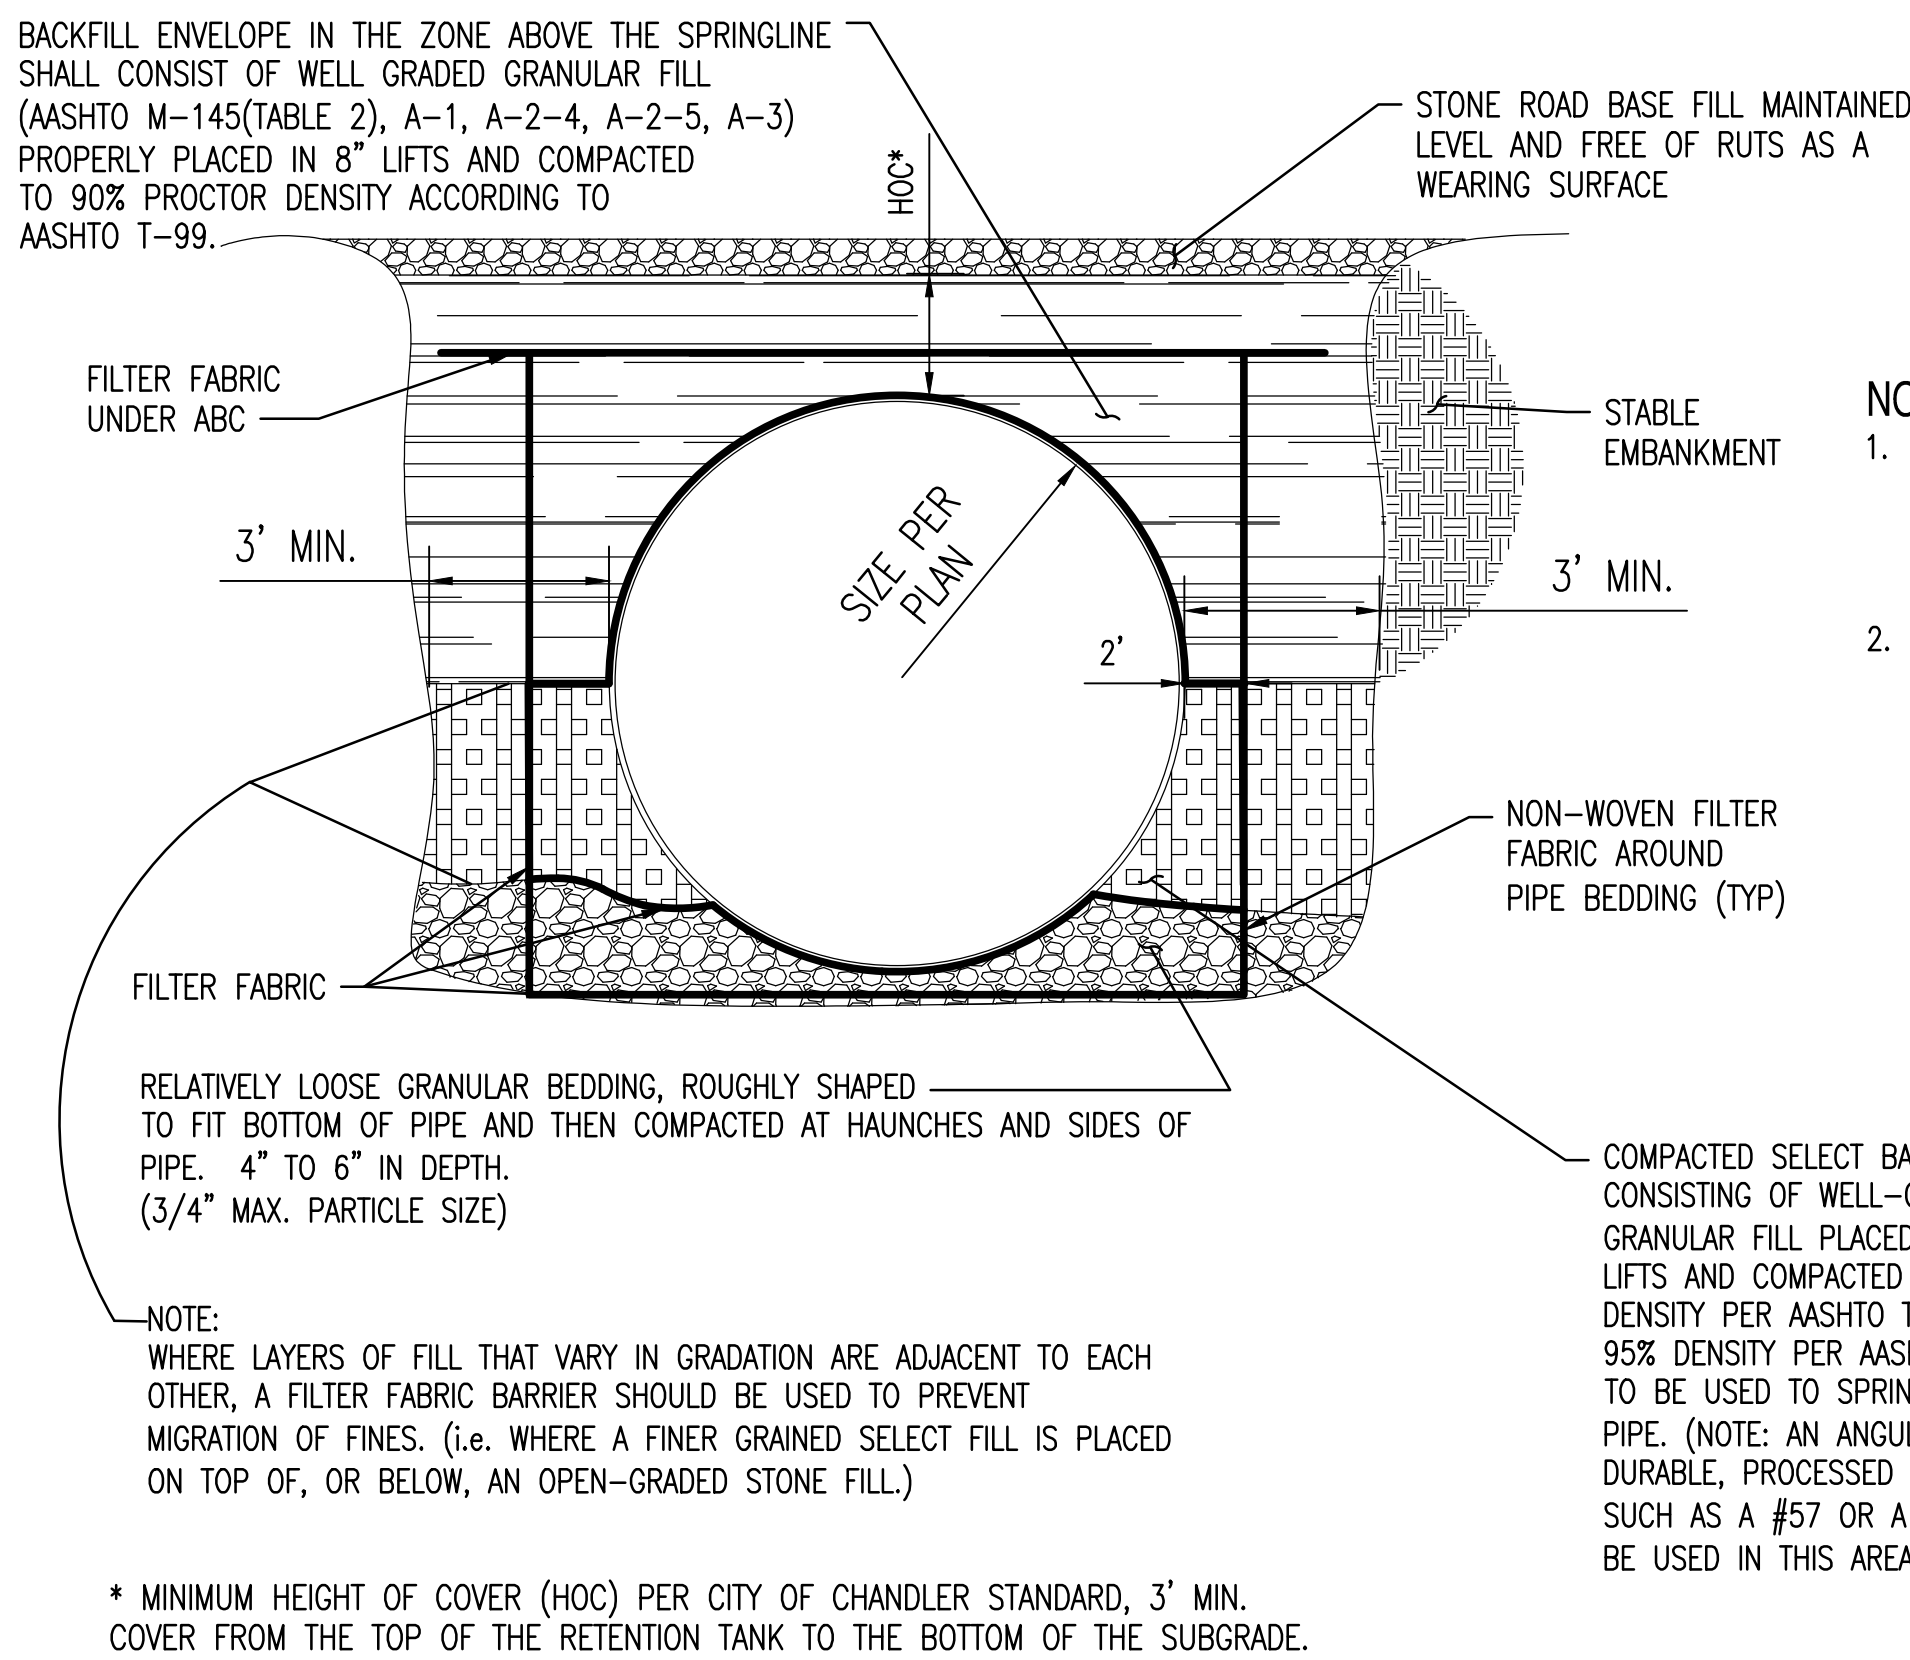

CMP TRENCH DETAIL
TYPICAL BARREL CROSS-SECTION
NTS



14

PRELIMINARY
NOT FOR
CONSTRUCTION

SUSTAINABILITY
ENGINEERING
GROUP

SEG



8280 E. GELDING DRIVE SUITE 101, SCOTTSDALE, ARIZONA 85260
WWW.AZSEG.COM TEL. 480.588.7226 FAX. 480.259.3534



PROJECT
RESTAURANT WITH DRIVE THRU

LOCATION
1140 E BASELINE RD,
MESA AZ 85204

DRAWN	IC	11/19/2021
DESIGNED	LR	11/19/2021
QC	SC	11/18/2021
FINAL QC	KZ	11/23/2021
PROJ. MGR.	AF	11/19/2021

DATE: 11/23/2021

ISSUED FOR:
2ND SITE PLAN/DR REVIEW

REVISION NO.: DATE:

1		
2		
3		
4		

JOB NO.: 210505


SHEET TITLE:

GRADING AND
DRAINAGE DETAILS


PAGE NO.:
3 OF 5

SHEET NO.:
C3.11


THIS DRAWING IS AN INSTRUMENT OF SERVICE AND THE PROPERTY OF SUSTAINABILITY ENGINEERING GROUP, AND SHALL REMAIN THEIR PROPERTY. THE USE OF THIS DRAWING SHALL BE RESTRICTED TO THE ORIGINAL SITE FOR WHICH IT IS PREPARED AND PUBLICATION THEREOF IS EXPRESSLY LIMITED TO SUCH USE.

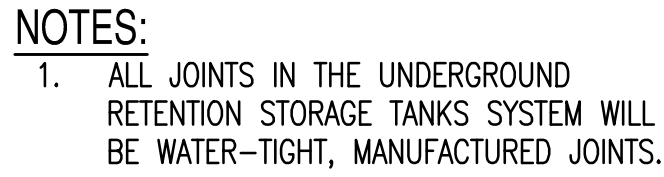


15

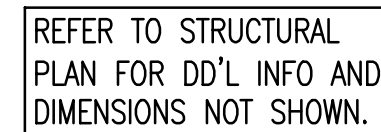

16

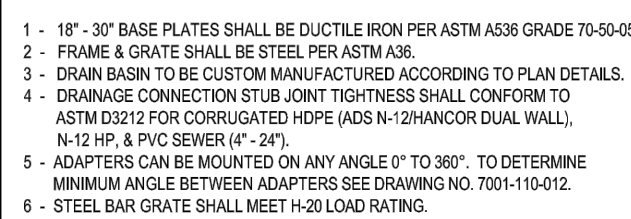


17

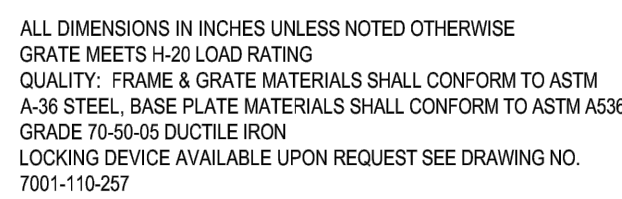

18

PAGE NO.:	SHEET NO.:
4 OF 5	C3.12

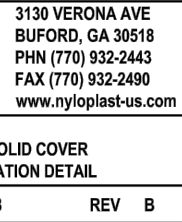

19