



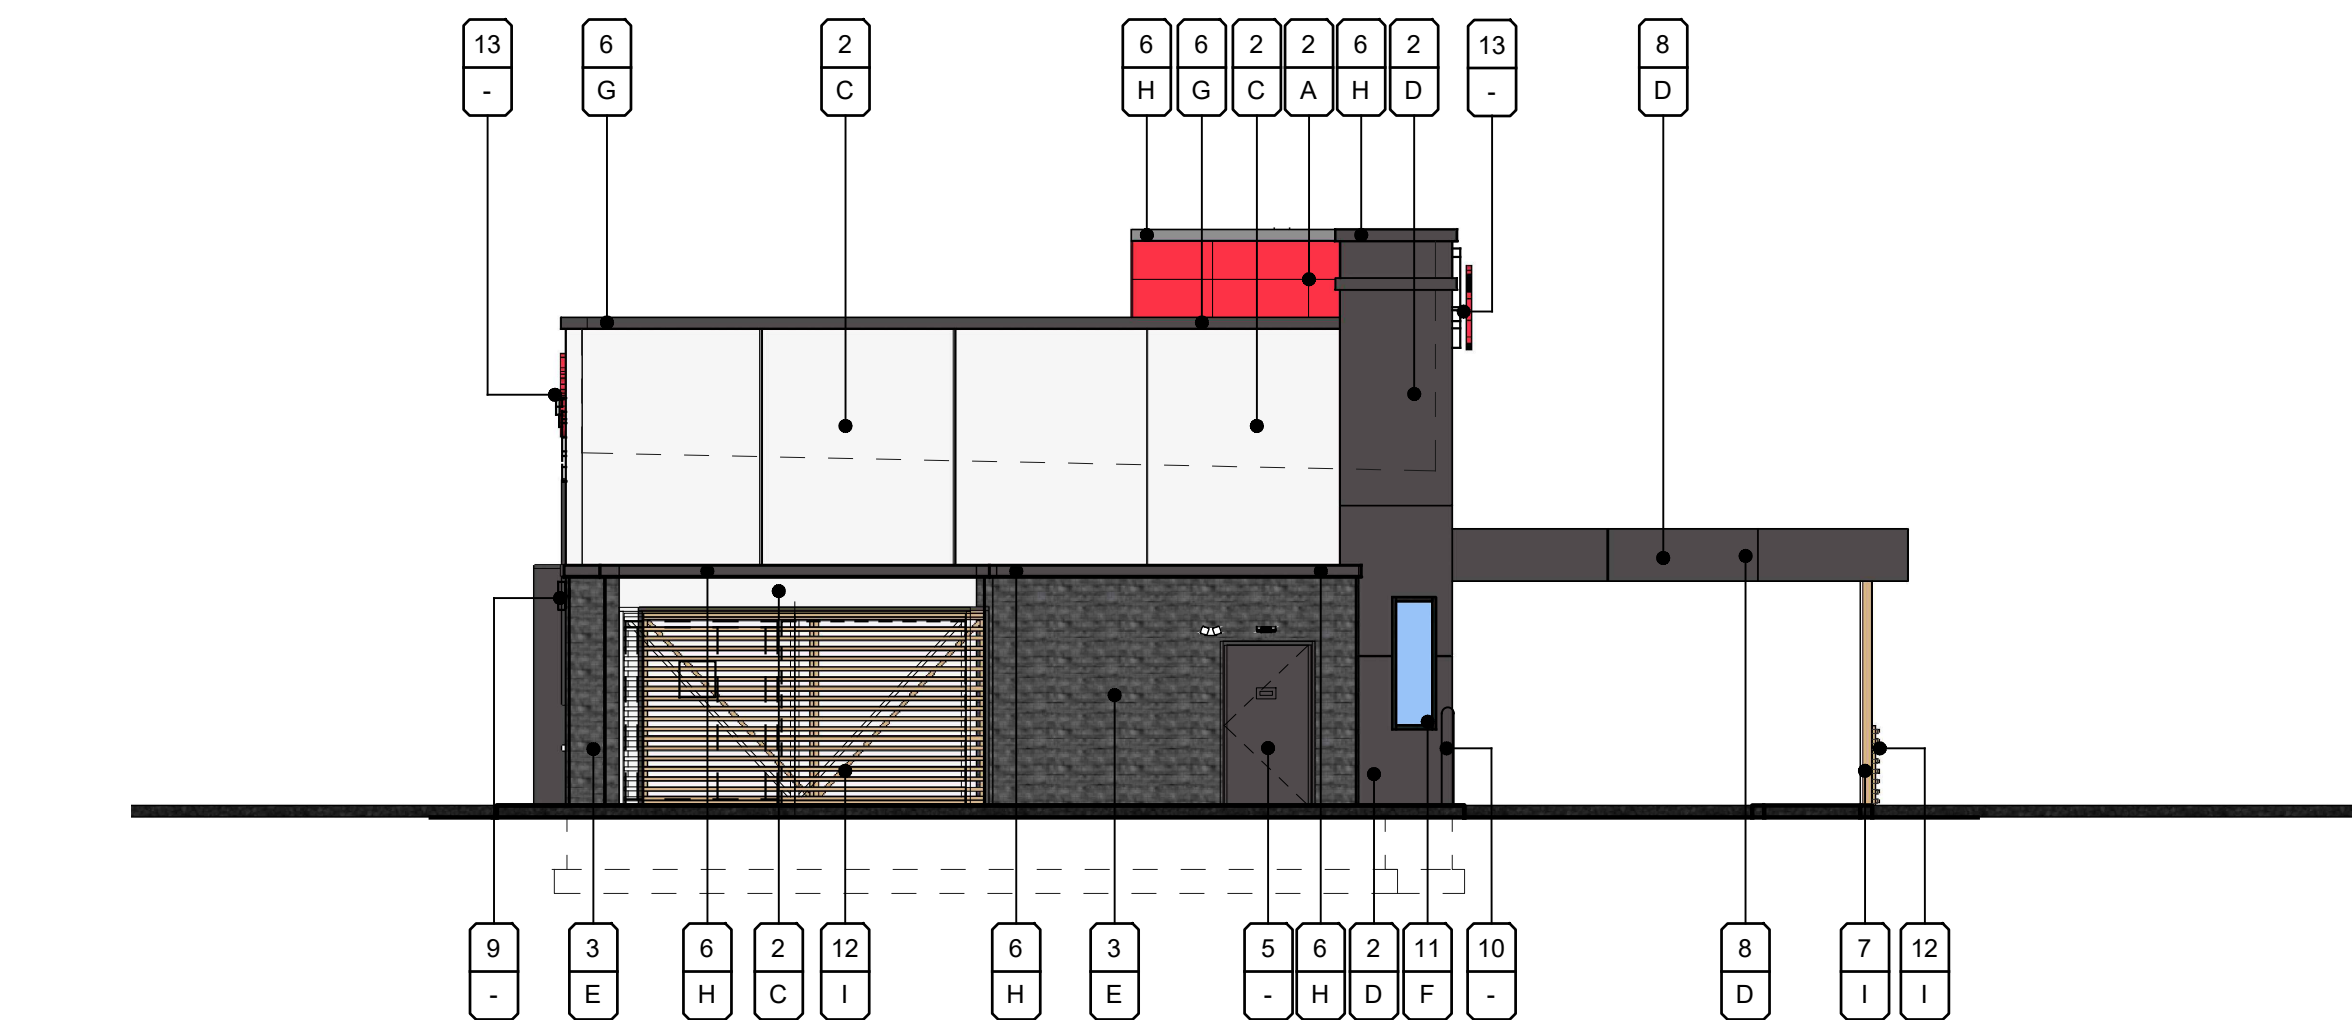

1 EAST ELEVATION  
SCALE: 1/8"=1'-0"

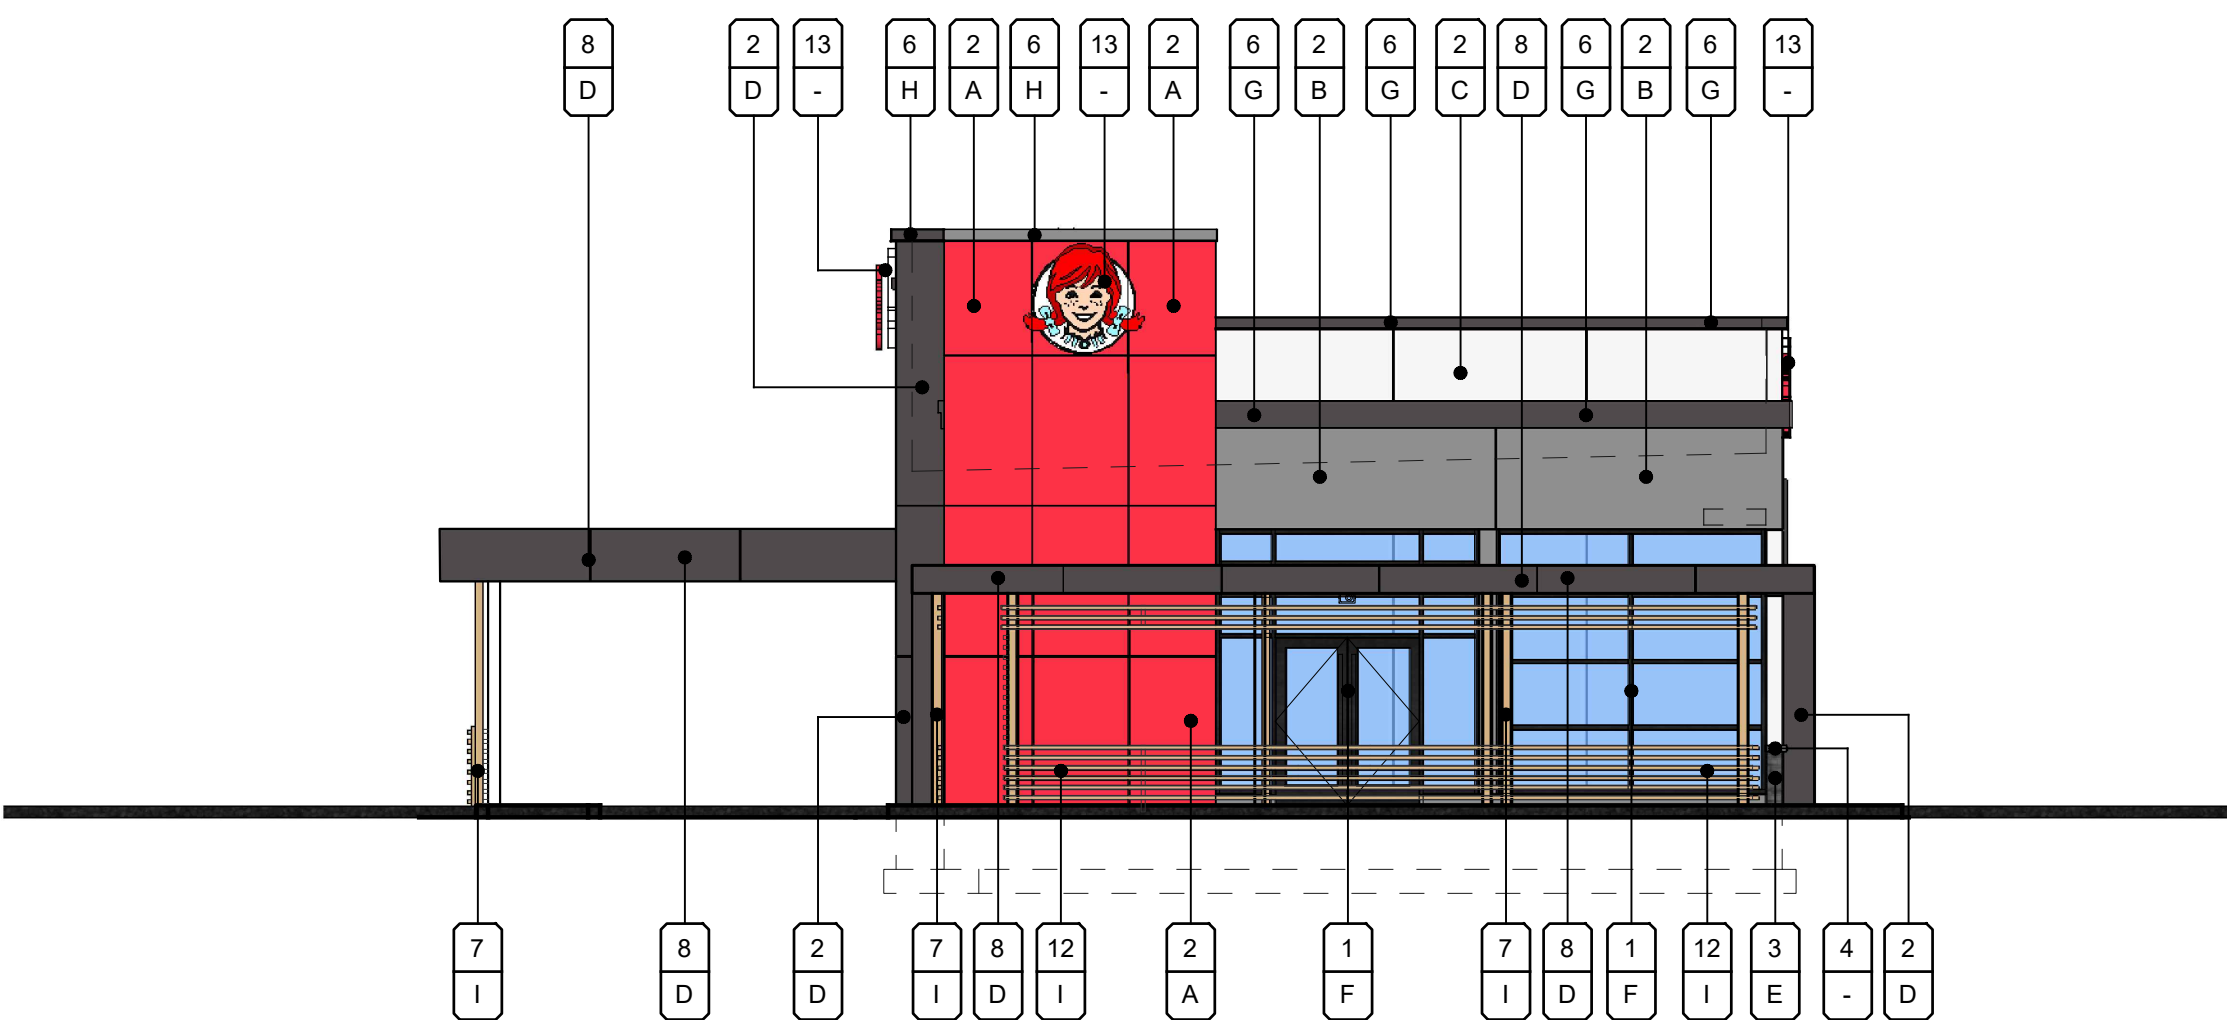

2 SOUTH ELEVATION  
SCALE: 1/8"=1'-0"



3 WEST ELEVATION  
SCALE: 1/8"=1'-0"



4 NORTH ELEVATION  
SCALE: 1/8"=1'-0"

## MATERIAL/COLOR SCHEDULE

| MATERIALS |                                                              |
|-----------|--------------------------------------------------------------|
| 1.        | ANODIZED ALUMINUM STOREFRONT WITH 1" INSULATED LOW E GLAZING |
| 2.        | 1" E.I.F.S. SYSTEM - PAINTED                                 |
| 3.        | BRICK STONE VENEER                                           |
| 4.        | PRE-CAST CONCRETE CAP - STANDARD GRAY                        |
| 5.        | PAINTED HOLLOW METAL DOOR                                    |
| 6.        | METAL CAP FLASHING - PAINTED                                 |
| 7.        | STEEL COLUMN - PAINTED                                       |
| 8.        | STEEL CANOPY - PAINTED                                       |
| 9.        | DECORATIVE EXTERIOR WALL MOUNTED LIGHT FIXTURE               |
| 10.       | 6" BOLLARD SLEEVE - YELLOW PAINT                             |
| 11.       | ANODIZED ALUMINUM WINDOWS SYSTEM INSULATED LOW E GLAZING     |
| 12.       | REFINISHED ALUMINUM SIDING MATERIAL                          |
| 13.       | FLUSH-MOUNT WENDY'S SIGNAGE PROVIDED BY SIGN SUPPLIER.       |

## MATERIAL/COLOR SCHEDULE

| COLORS                                    |                                            |
|-------------------------------------------|--------------------------------------------|
| by Sto Corp. (or Equal):                  | by Oldcastle Building Envelope (or Equal): |
| A. #NA13-0040 'WENDY'S RED'               | F. "DARK BRONZE" ANODIZED ALUMINUM         |
| B. #NA13-0042 'LIGHT GRAY'                |                                            |
| by Dunn Edwards. (or Equal):              | by Exceptional Metals (or Equal):          |
| C. DEW 394 - "CASCAIDING WHITE"           | G. "SILVER METALLIC"                       |
| D. DET 619 - "CELLULOID"                  | H. "TUNDRA"                                |
| by Coronado Stone (or Equal):             | by Knotwood (or Equal):                    |
| E. PLAYA VISTA LIMESTONE - "BLACK FOREST" | I. "LIGHT OAK"                             |
|                                           | MATERIAL #                                 |
|                                           | FINISH X                                   |

## MATERIAL PERCENTAGES

| NORTH ELEVATION MATERIALS S.F. |            |     |
|--------------------------------|------------|-----|
| OVERALL                        | 1,571 S.F. |     |
| E.I.F.S.                       | 707 S.F.   | 45% |
| BRICK                          | 283 S.F.   | 18% |
| METAL                          | 405 S.F.   | 26% |
| STOREFRONT                     | 176 S.F.   | 11% |
| -                              | -          | -   |
| SOUTH ELEVATION MATERIALS S.F. |            |     |
| OVERALL                        | 1,575 S.F. |     |
| E.I.F.S.                       | 515 S.F.   | 33% |
| BRICK                          | 248 S.F.   | 16% |
| METAL                          | 402 S.F.   | 26% |
| STOREFRONT                     | 254 S.F.   | 16% |
| GRAPHICS PANEL                 | 156 S.F.   | 9%  |
| -                              | -          | -   |
| WEST ELEVATION MATERIALS S.F.  |            |     |
| OVERALL                        | 833 S.F.   |     |
| E.I.F.S.                       | 225 S.F.   | 27% |
| BRICK                          | 12 S.F.    | 1%  |
| METAL                          | 410 S.F.   | 49% |
| STOREFRONT                     | 186 S.F.   | 23% |
| -                              | -          | -   |
| EAST ELEVATION MATERIALS S.F.  |            |     |
| OVERALL                        | 838 S.F.   |     |
| E.I.F.S.                       | 412 S.F.   | 49% |
| BRICK                          | 203 S.F.   | 24% |
| METAL                          | 213 S.F.   | 26% |
| STOREFRONT                     | 10 S.F.    | 1%  |
| -                              | -          | -   |



WENDY'S MESA  
SWC Ellsworth Rd & University Dr  
Mesa, Arizona 85207  
03.11.2022  
PROJECT: 21047



UPWARD  
ARCHITECTS

1155 W. Rio Salado Parkway, Suite B-101, Tempe, AZ 85281  
602.753.5222 www.upwardarchitects.com