


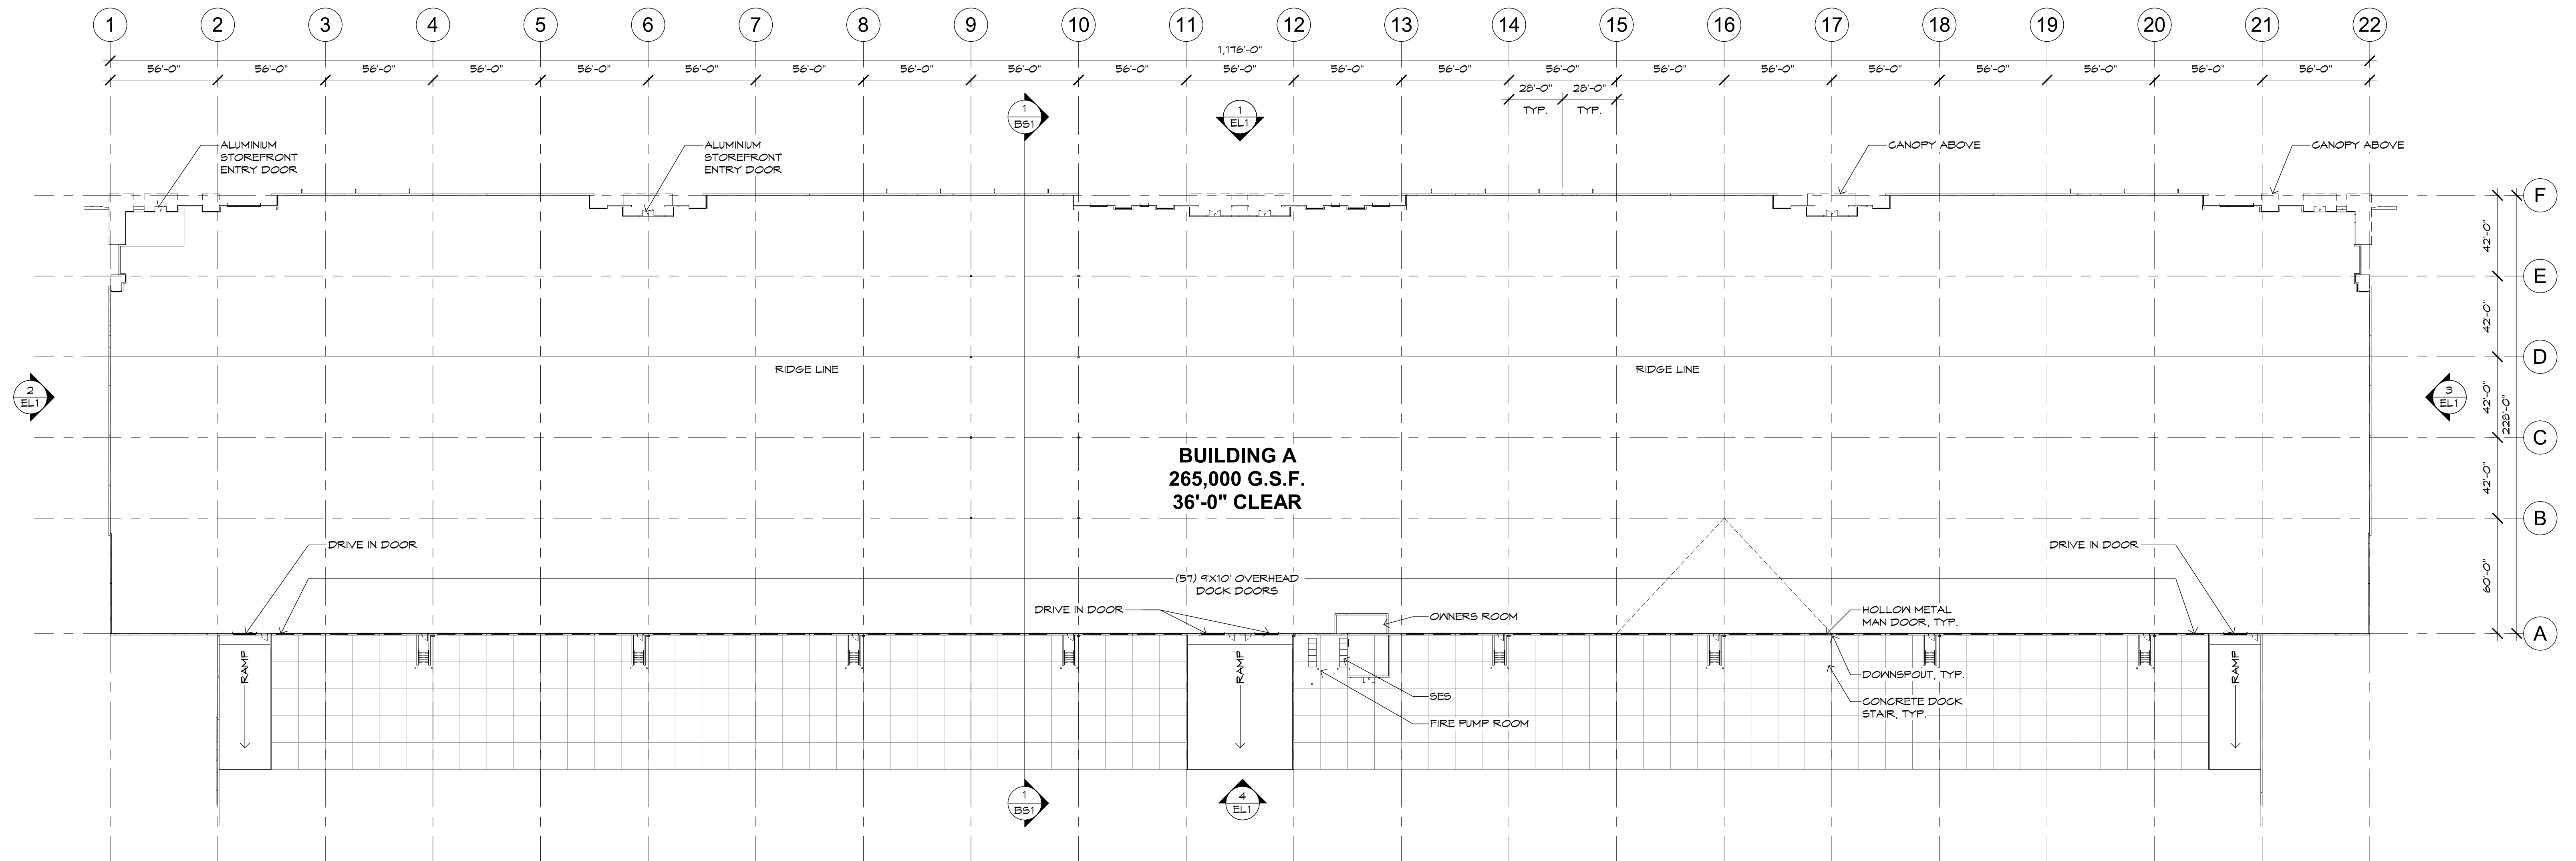

1 BUILDING A FLOOR PLAN
SCALE: 1" = 40'-0"



BUILDING A FLOOR PLAN

LEGACY BUSINESS PARK


Crismon Road & Pecos Road
Mesa, Arizona



FP1



03/25/22
21061

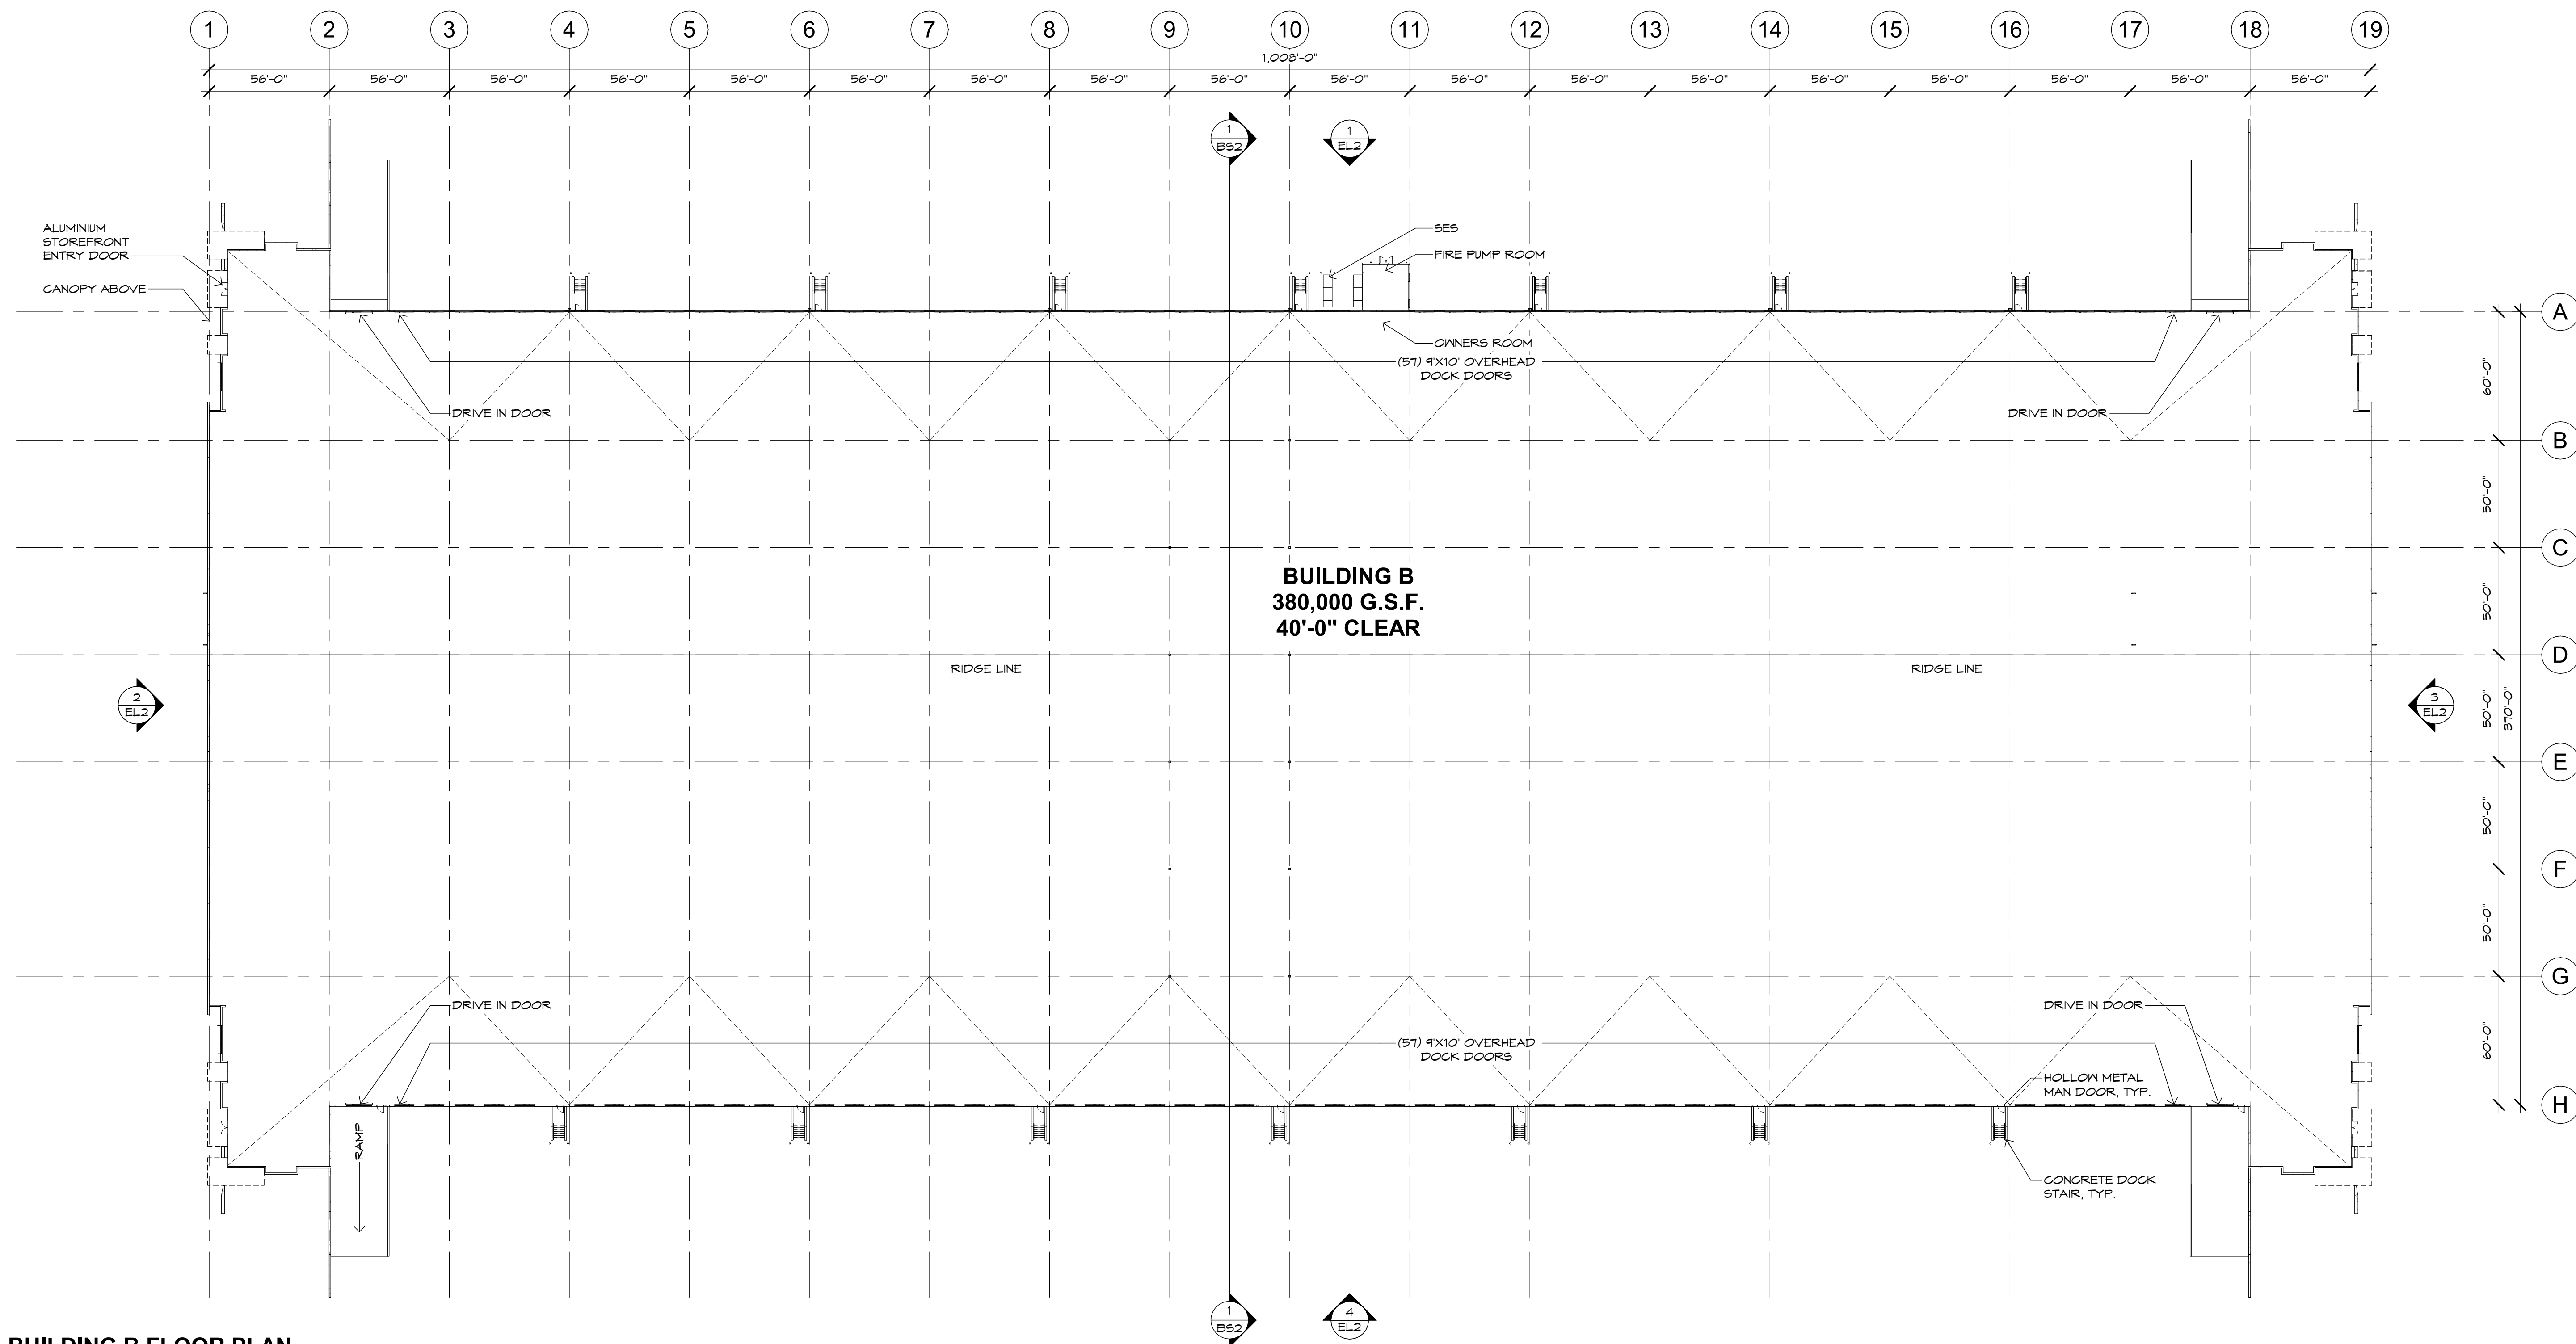

1 BUILDING B FLOOR PLAN
SCALE: 1" = 40'-0"



BUILDING B FLOOR PLAN

LEGACY BUSINESS PARK

Crismon Road & Pecos Road
Mesa, Arizona



FP2



Butler Design Group, Inc
architects & planners

03/25/22
21061