



This document, including the ideas and designs it contains, is an instrument of professional services rendered by the Architect/Engineer. This document may not be used or copied in whole or in part for any purpose other than the specific project without the expressed written consent of Robert Brown Architects.

V:\1 RBA PROJECTS\21 Projects\21023 Bulletproof Diesel\Drawings\21023 A-2 EXT ELEV.dwg
Dec 15, 2021 - 3:44pm
Plotted by tech4

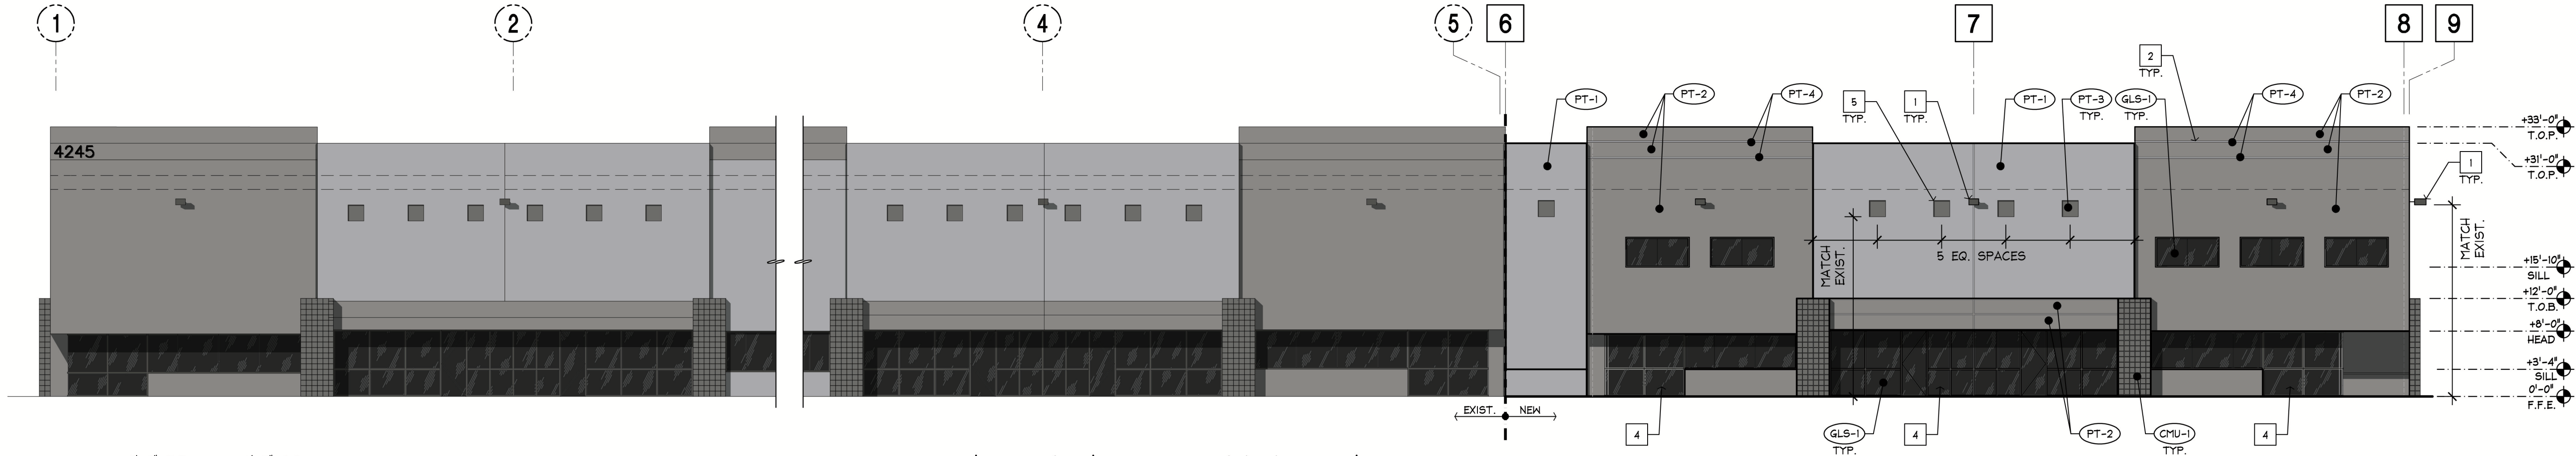

NORTH ELEVATION


SCALE: 3/32"=1'-0"

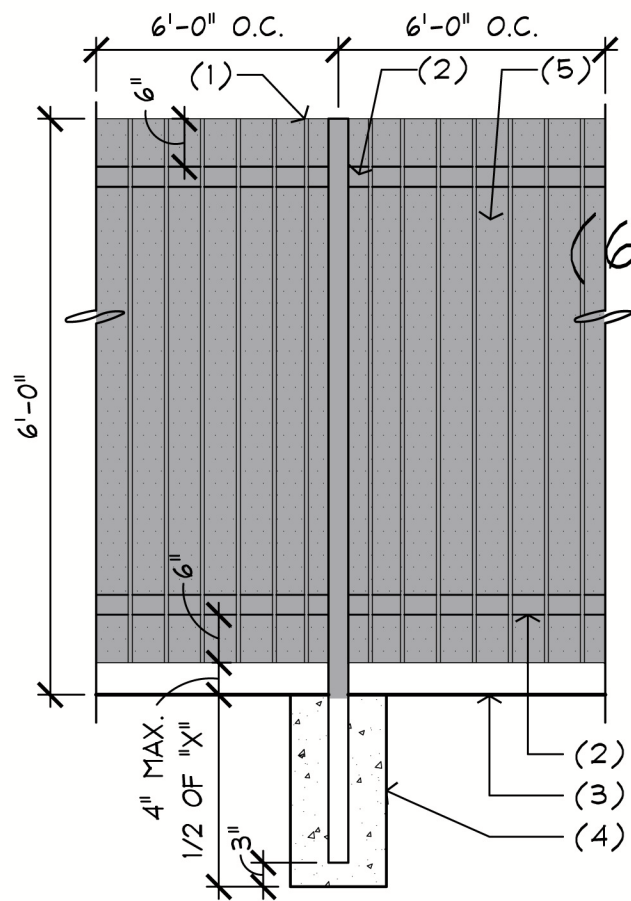

ORNAMENTAL IRON FENCE


SCALE: 1/2"=1'-0"

02-003

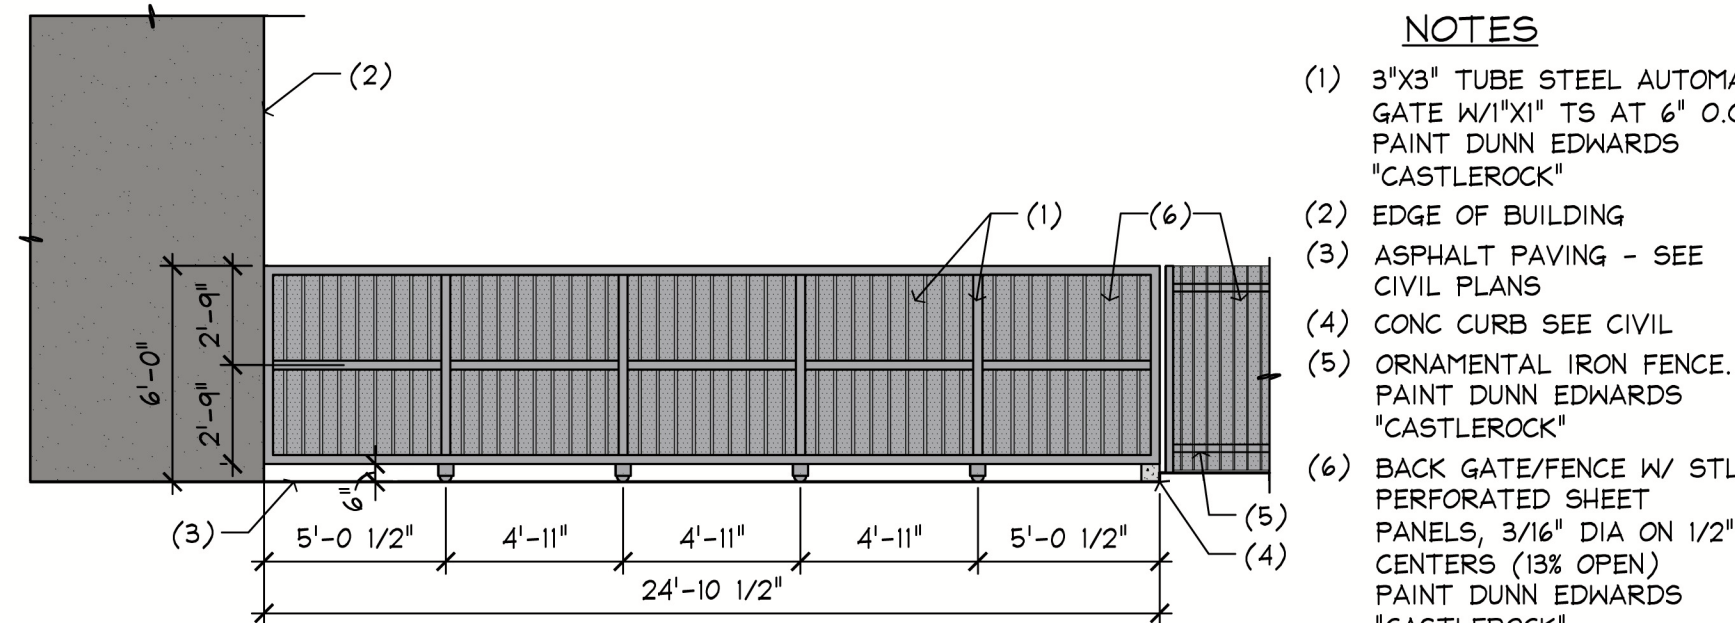

METAL SLIDING GATE

SCALE: 3/16"=1'-0"

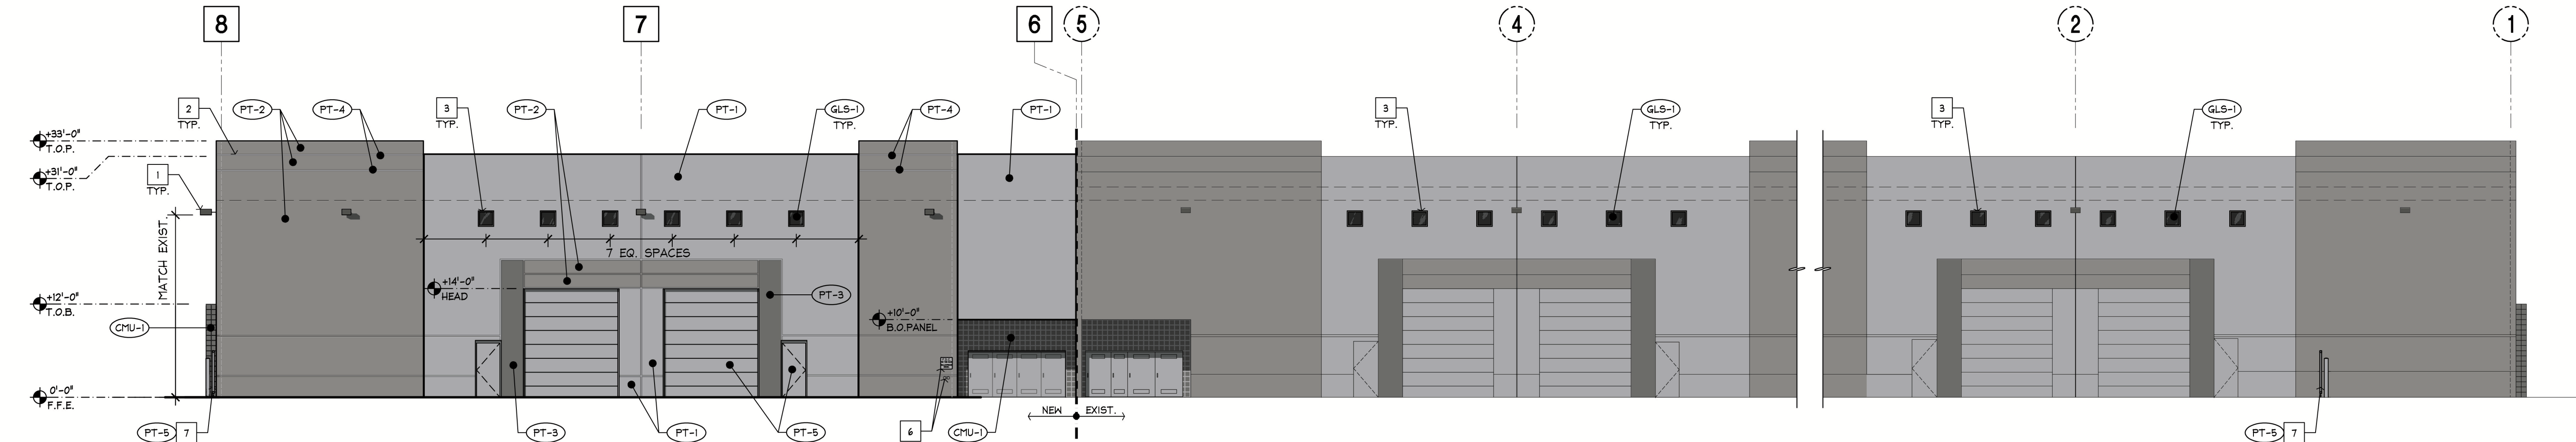

SOUTH ELEVATION

SCALE: 3/32"=1'-0"

KEYNOTES

- WALL-MOUNTED LED LIGHT FIXTURE - COLOR: DUNN EDWARDS "LOOKING GLASS" DE6376 OR EQUAL - SEE PHOTOMETRICS PLAN
- CONC. PANEL REVEAL - MATCH EXIST. - TYP.
- 2'x2' SQ. WINDOWS W/ INSUL. GLAZING PER SCHED. THIS SHEET
- ALUM. STOREFRONT SYSTEM TO MATCH EXIST. FRAME COLOR - SEE SCHED. THIS SHEET FOR GLAZING
- 2'x2' ACCENT SQUARE TO MATCH EXIST.
- BLDG.-MOUNTED F.D.C. @ 30" A.F.F. W/ SIGNAGE PER C.O.M. STDs.
- MTL. SLIDING GATE - SEE DETAILS THIS SHEET

EXTERIOR COLORS

MARK	FINISH / COLOR
CMU-1	8"x8"x16" SINGLE SCORED CMU BLOCK PAINT: DUNN EDWARDS "BOAT ANCHOR" DE6377
GLS-1	1" INSULATED LOW-E GLAZING: TINTED TO MATCH EXIST. U-VALUE: .50 MAX. SHGC: .25
PT-1	FIELD: CONC. PANEL PAINT: DUNN EDWARDS "CASTLEROCK" DE6375
PT-2	FIELD: CONC. PANEL & ACCENT BAND PAINT: DUNN EDWARDS "LOOKING GLASS" DE6376
PT-3	FIELD: CONC. PANEL ACCENT SQUARES PAINT: DUNN EDWARDS "BOAT ANCHOR" DE6377
PT-4	FIELD: CONC. PANEL ACCENT REVEAL PAINT: DUNN EDWARDS "CASTLEROCK" DE6375
PT-5	DOORS, & METAL GATES PAINT: DUNN EDWARDS "CASTLEROCK" DE6375

OPENING CALCULATIONS:

3,395 S.F. / 23,710 S.F. = 14.32%



rb
architecture + planning
88 south san marcos place
chandler - arizona - 85225
p. 480.377.2222
www.robertbrownarchitects.com



4245 E. PALM STREET
MESA, ARIZONA 85215

DATE	
REVISION DESCRIPTION	
NO.	
PROJECT NUMBER	21023.00
DRAWN BY	
CHECKED BY	
DATE	02.14.22
SCALE	
SHEET NAME	COLOR ELEVATIONS
SHEET NUMBER	A-4

