




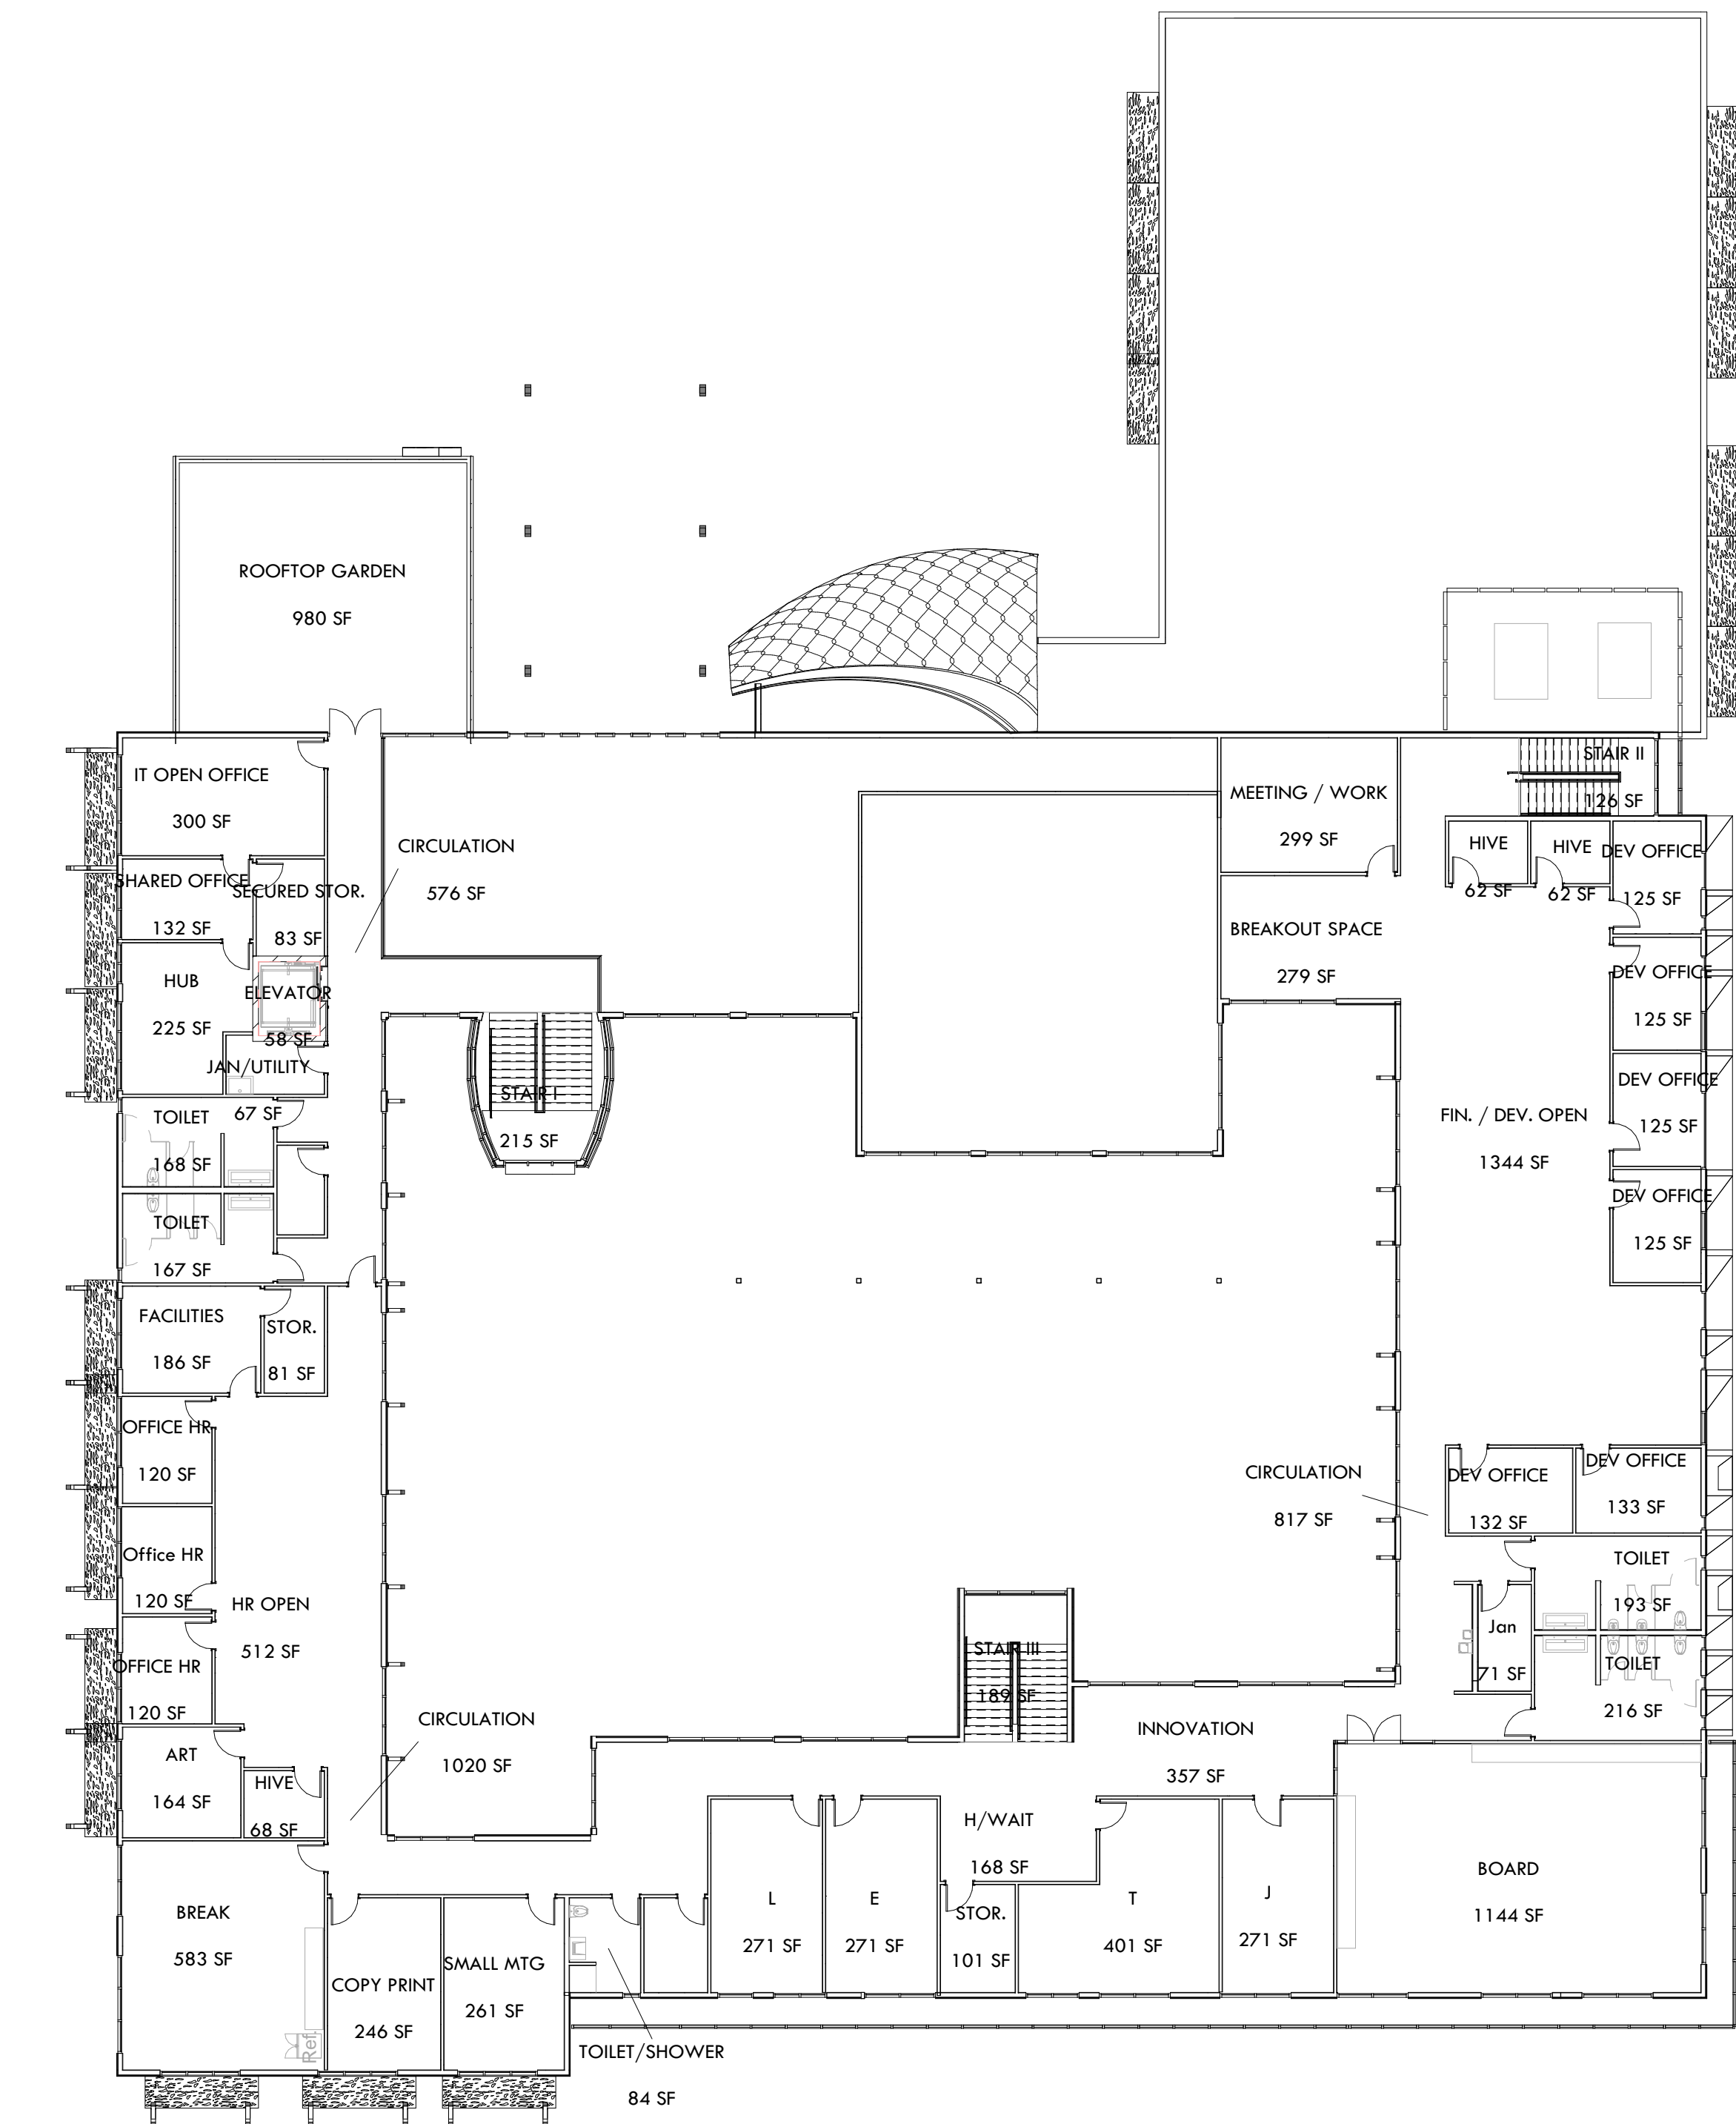

IF THIS IS NOT 24"x36", IT IS A REDUCED PRINT - SCALE ACCORDINGLY

 

2 Level 1 Plan Adjustment
1/16" = 1'-0"

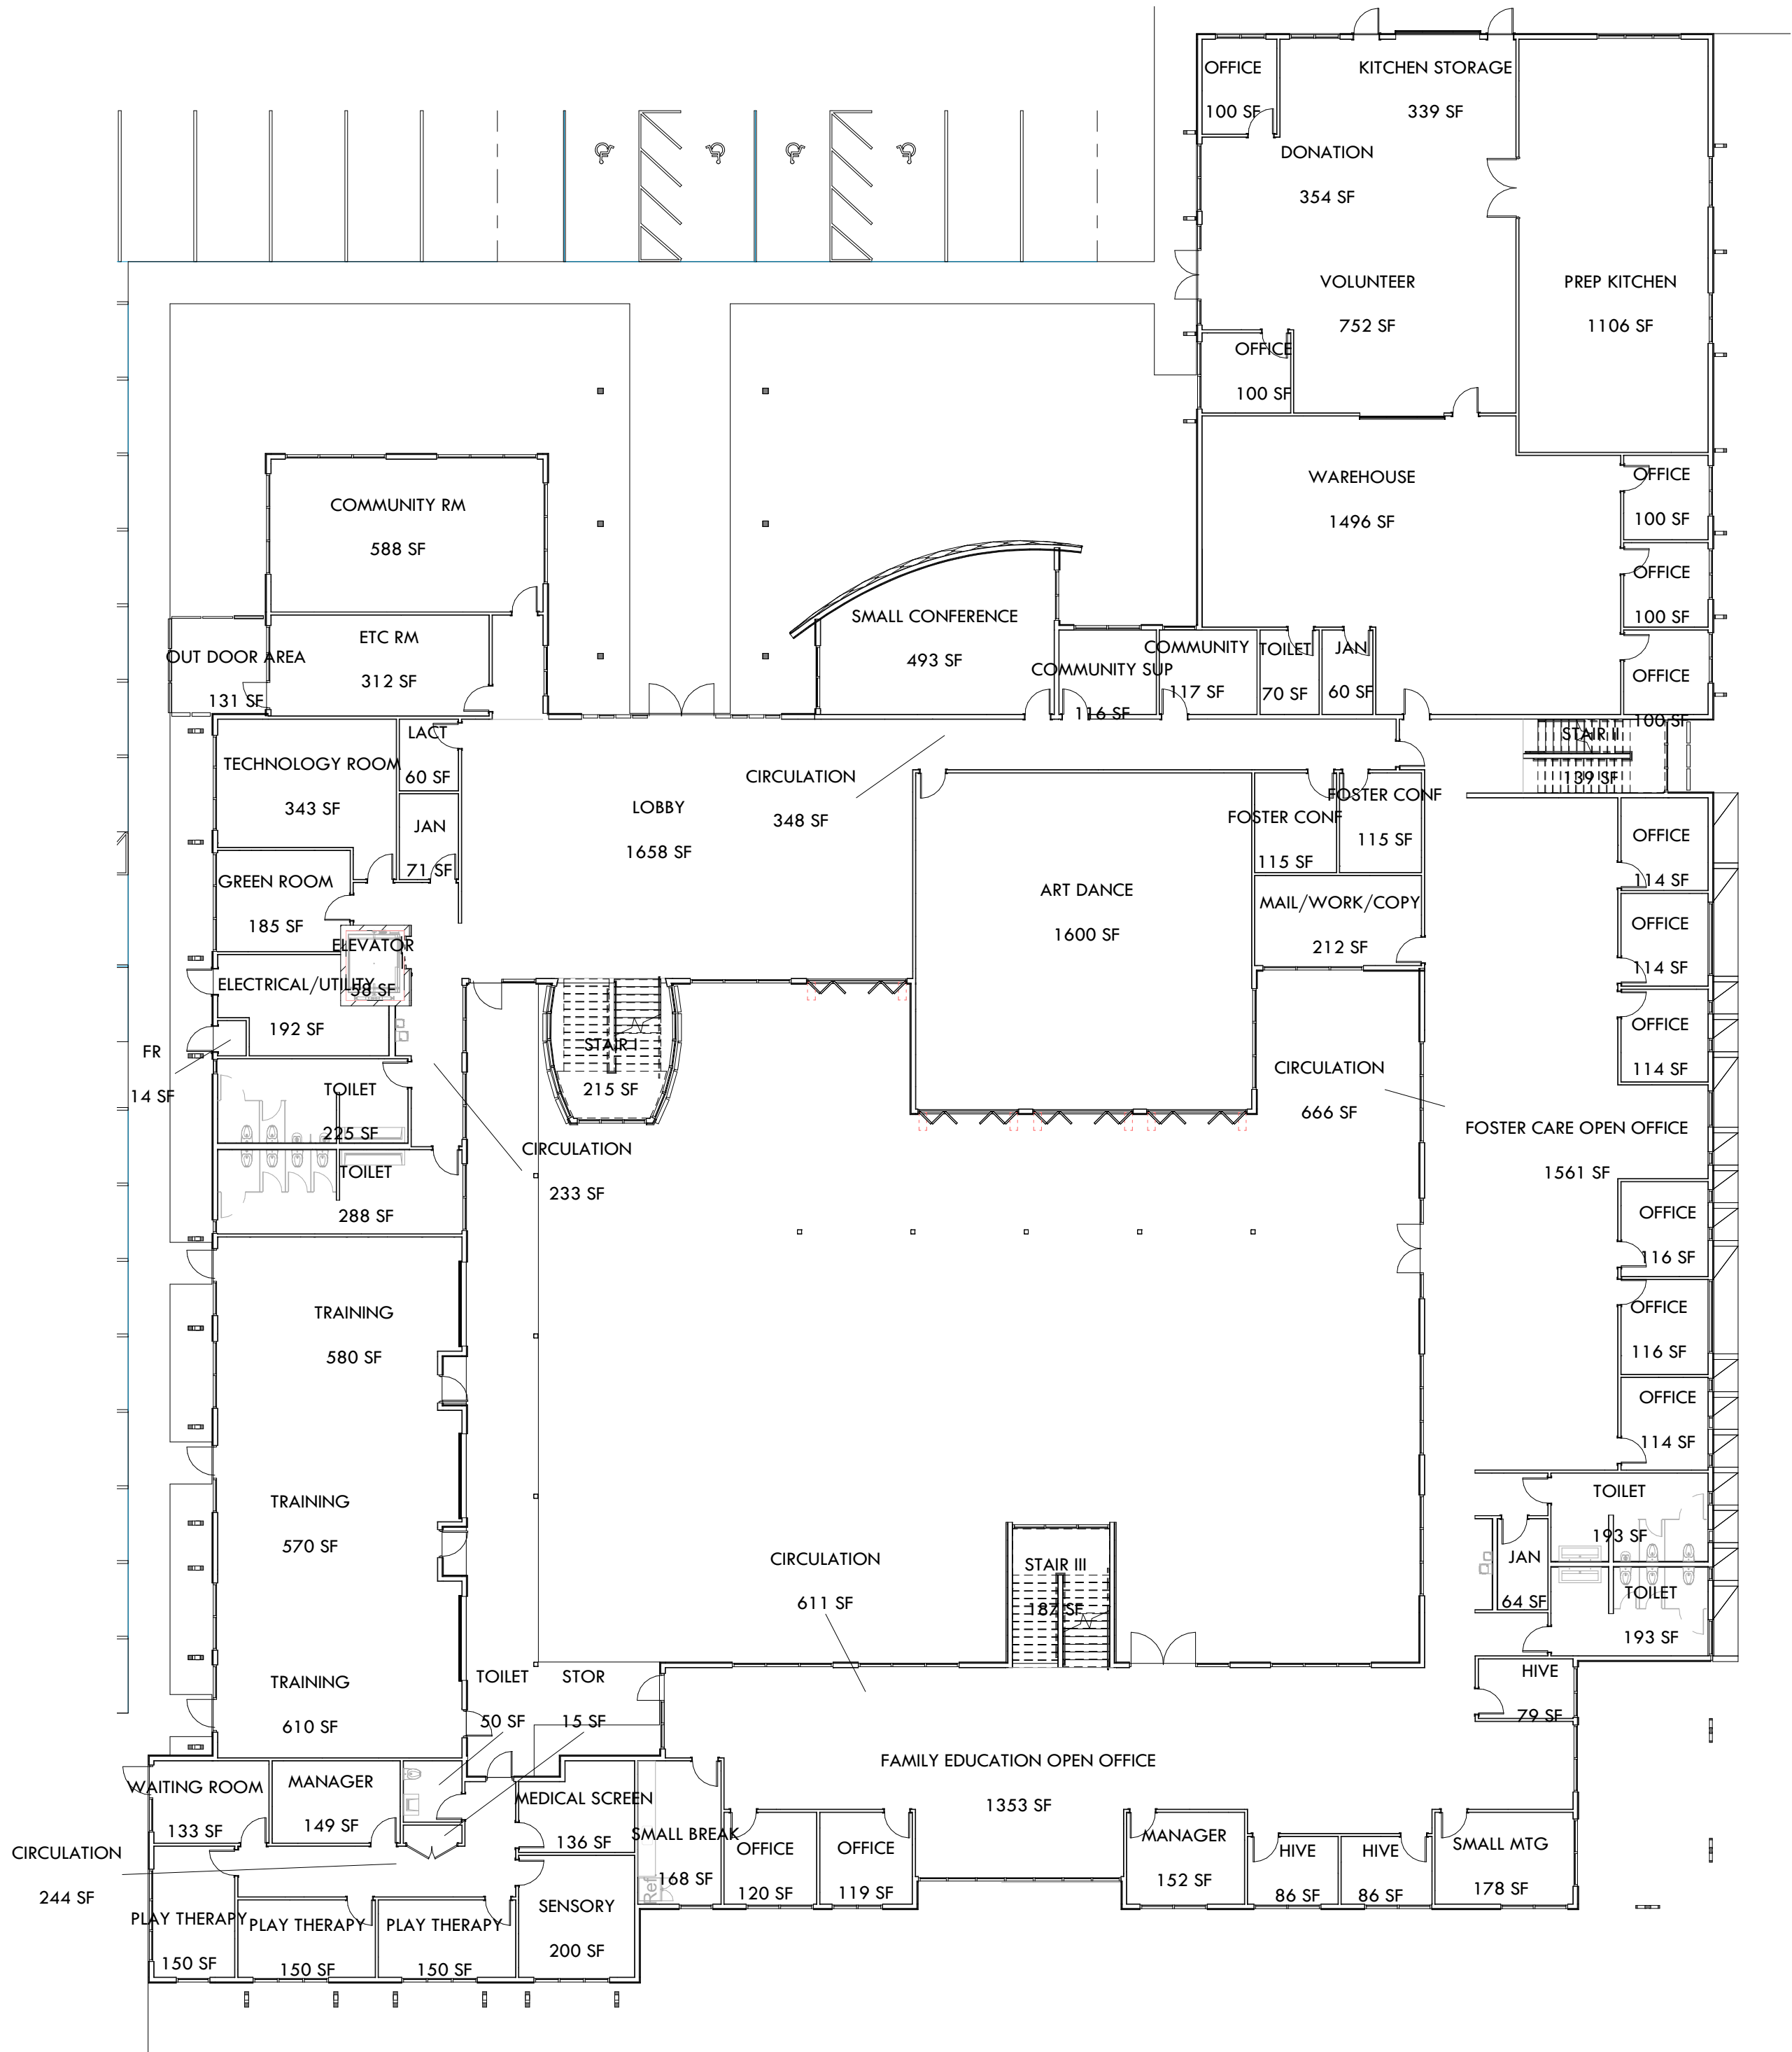

1 LEVEL 1 DIMENSIONED PLAN --WORKING--
1/16" = 1'-0"



1055 e indian school rd
602-307-5399 | v
phoenix, az 85014
www.art-team.com

Child Crisis Arizona Child Crisis Arizona HQ


424 W Rio Salado Pkway
Mesa 85201

Planning and Zoning Submittal

Revision Schedule		
No.	Date	Description

21018	ART PROJECT NO.	
02.17.2022	DATE	
CW	DRAWN BY	
DMc	CHECKED BY	

THIS DRAWING IS AN INSTRUMENT OF SERVICE AND THE PROPERTY OF ARCHITECTURAL RESOURCE TEAM, INC. THIS DRAWING MAY NOT BE REPRODUCED, OR REPRODUCTIONS HEREOF USED, WITHOUT WRITTEN PERMISSION

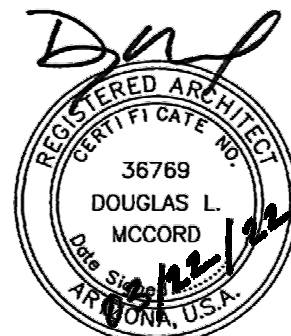

Expires 09/30/2023

DRAWING TITLE
FLOOR PLANS

DRAWING No.

Z1.13