



1 FRONT ELEVATION
1/16" = 1'-0"



2 REAR ELEVATION
1/16" = 1'-0"

MATERIAL SCHEDULE TABLOIDE					
TAG	MATERIAL	COLOR	COLOR CODE	MANUFAC Turer	MATERIAL IMAGE
2	BRICK VENEER	PORCELAIN MATTE OR SIMILAR		BRICK IT	
3	BRICK VENEER	DESERT GRAY YELLOW OR SIMILAR		PACIFIC CLAY	
A1	1 COAT STUCCO SYSTEM	CRUSHED ICE OR SIMILAR	SW7647	SHERWIN WILLIAMS	
B1	1 COAT STUCCO SYSTEM	DOVETAIL OR SIMILAR	SW7018	SHERWIN WILLIAMS	
B4	ALUMINUM SIDING	DEEP GRANITE OR SIMILAR		PLYGEM	
C1	1 COAT STUCCO SYSTEM	URBANE BRONZE OR SIMILAR	SW7045	SHERWIN WILLIAMS	
C4	ALUMINUM SIDING	DEEP CAVERN OR SIMILAR		PLYGEM	
D1	1 COAT STUCCO SYSTEM	BLACK MAGIC OR SIMILAR	SW6991	SHERWIN WILLIAMS	
F1	1 COAT STUCCO SYSTEM	RIVERWAY OR SIMILAR	SW6222	SHERWIN WILLIAMS	
5	STEEL	TO BE DEFINED			

CONTROL JOIN MATERIAL (CJ)



PROPOSED NEW MULTI-FAMILY DEVELOPMENT:
ACERO HAWES CROSSING
VILLAGE II

PROJECT CODE:	BUILDING 1
SCALE:	1/16" = 1'-0"
DATE:	05/10/2022
SHEET NAME:	EXTERIOR ELEVATIONS.
SHEET NO.	A2.13



1 RIGHT ELEVATION_TAB
3/32" = 1'-0"



2 LEFT ELEVATION
3/32" = 1'-0"

.MATERIAL SCHEDULE.					
TAG	MATERIAL	COLOR	COLOR CODE	MANUFAC TURE	MATERIAL IMAGE
2	BRICK VENEER	PORCELAIN MATTE OR SIMILAR		BRICK IT	
3	BRICK VENEER	DESERT GRAY VELOW OR SIMILAR		PACIFIC CLAY	
A1	1 COAT STUCCO SYSTEM	CRUSHED ICE OR SIMILAR	SW7647	SHERWIN WILLIAMS	
B1	1 COAT STUCCO SYSTEM	DOVETAIL OR SIMILAR	SW7018	SHERWIN WILLIAMS	
B4	ALUMINIUM SIDING	DEEP GRANITE OR SIMILAR		PLYGEM	
C1	1 COAT STUCCO SYSTEM	URBANE BRONZE OR SIMILAR	SW7048	SHERWIN WILLIAMS	
C4	ALUMINIUM SIDING	DEEP CAVERN OR SIMILAR		PLYGEM	
D1	1 COAT STUCCO SYSTEM	BLACK MAGIC OR SIMILAR	SW6991	SHERWIN WILLIAMS	
F1	1 COAT STUCCO SYSTEM	RIVERWAY OR SIMILAR	SW6222	SHERWIN WILLIAMS	
5	STEEL	TO BE DEFINED			

CONTROL JOIN MATERIAL (CJ)



PROPOSED NEW MULTI-FAMILY DEVELOPMENT:
ACERO HAWES CROSSING
VILLAGE II

PROJECT CODE:		BUILDING 1
SCALE:		3/32" = 1'-0"
DATE:		05/10/2022
SHEET NAME:		EXTERIOR ELEVATIONS.
SHEET NO.:		A2.14



1 FRONT ELEVATION.
1/16" = 1'-0"



2 REAR ELEVATION.
1/16" = 1'-0"

MATERIAL SCHEDULE:				
TAG	MATERIAL	COLOR	COLOR CODE	MATERIAL IMAGE
2	BRICK VENEER	PORCELAIN MATTE OR SIMILAR		BRICK IT
3	BRICK VENEER	DESERT GRAY VELOW OR SIMILAR		PACIFIC CLAY
A1	1 COAT STUCCO SYSTEM	CRUSHED ICE	SW7647	SHERWIN WILLIAMS
B1	1 COAT STUCCO SYSTEM	DOVETAIL OR SIMILAR	SW 7018	SHERWIN WILLIAMS
B4	ALUMINUM SIDING	DEEP GRANITE OR SIMILAR		PLYGEM
C1	1 COAT STUCCO SYSTEM	URBANE BRONZE OR SIMILAR	SW7048	SHERWIN WILLIAMS
D1	1 COAT STUCCO SYSTEM	BLACK MAGIC OR SIMILAR	SW6991	SHERWIN WILLIAMS
F1	1 COAT STUCCO SYSTEM	RIVERWAY OR SIMILAR	SW6222	SHERWIN WILLIAMS
S	STEEL	TO BE DEFINED		


CONTROL JOIN MATERIAL (CJ)




PROPOSED NEW MULTI-FAMILY DEVELOPMENT:
ACERO HAWES CROSSING
VILLAGE II



PROJECT CODE:	BUILDING 2
SCALE:	1/16" = 1'-0"
DATE:	05/10/2022
SHEETNAME:	EXTERIOR ELEVATIONS
SHEETNO:	A2.23

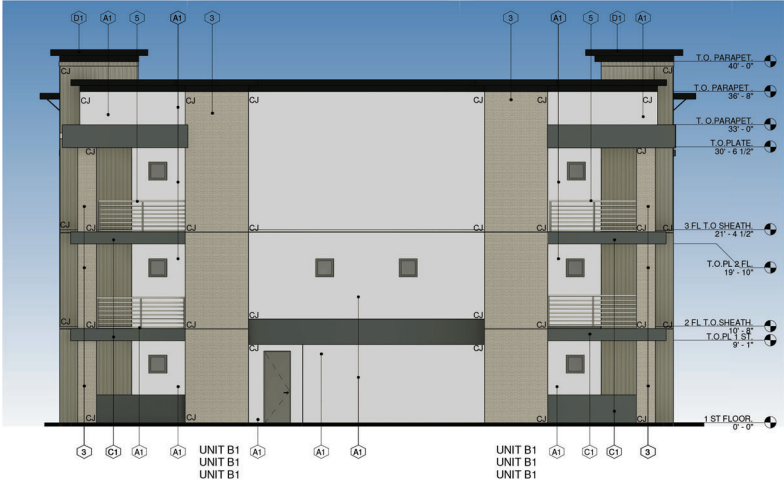

3 LEFT ELEVATION.
3/32" = 1'-0"

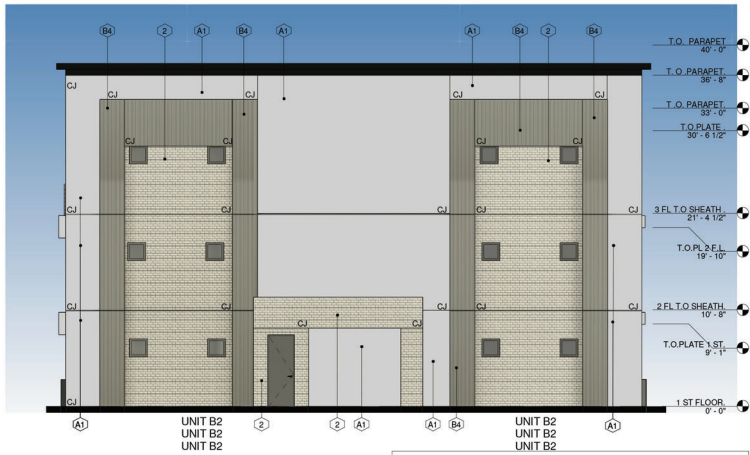

4 RIGHT ELEVATION.
3/32" = 1'-0"

MATERIAL SCHEDULE					
TAG	MATERIAL	COLOR	COLOR CODE	MANUFACTURER	MATERIAL IMAGE
2	BRICK VENEER	PORCELAIN MATTE OR SIMILAR		BRICK IT	
3	BRICK VENEER	DESERT GRAY VELOW OR SIMILAR		PACIFIC CLAY	
A1	1 COAT STUCCO SYSTEM	CRUSHED ICE OR SIMILAR	SW7647	SHERWIN WILLIAMS	
B1	1 COAT STUCCO SYSTEM	DOVETAIL OR SIMILAR	SW 7018	SHERWIN WILLIAMS	
B4	ALUMINUM SIDING	DEEP GRANITE OR SIMILAR		PLYGEM	
C1	1 COAT STUCCO SYSTEM	URBANE BRONZE OR SIMILAR	SW7048	SHERWIN WILLIAMS	
D1	1 COAT STUCCO SYSTEM	BLACK MAGIC OR SIMILAR	SW9991	SHERWIN WILLIAMS	
F1	1 COAT STUCCO SYSTEM	RIVERWAY OR SIMILAR	SW6222	SHERWIN WILLIAMS	
5	STEEL	TO BE DEFINED			

CONTROL JOIN MATERIAL (CJ)



PROPOSED NEW MULTI-FAMILY DEVELOPMENT:
ACERO HAWES CROSSING
VILLAGE II



PROJECT CODE:	BUILDING 2
SCALE:	3/32" = 1'-0"
DATE:	05/10/2022
SHEET NAME:	EXTERIOR ELEVATIONS
SHEET NO.	A2.24



1 FRONT ELEVATION
1/16" = 1'-0"



2 REAR ELEVATION
1/16" = 1'-0"

MATERIAL SCHEDULE				
TAG	COLOR	MATERIAL	COLOR CODE	MANUFACTURER IMAGE
2	PORCELAIN MATTE OR SIMILAR	BRICK VENEER		BRICK IT
3	DESERT GRAY/YELLOW OR SIMILAR	BRICK VENEER		PACIFIC CLAY
A1	CRUSHED ICE OR SIMILAR	1 COAT STUCCO SYSTEM	SW7647	SHERWIN WILLIAMS
B1	DOVETAIL OR SIMILAR	1 COAT STUCCO SYSTEM	SW 7018	SHERWIN WILLIAMS
B4	DEEP GRANITE OR SIMILAR	ALUMINUM SIDING		PLYGEM
C1	URBANE BRONZE OR SIMILAR	1 COAT STUCCO SYSTEM	SW7048	SHERWIN WILLIAMS


CONTROL JOIN MATERIAL (CJ)

MATERIAL SCHEDULE				
TAG	COLOR	MATERIAL	COLOR CODE	MANUFACTURER IMAGE
C4	DEEP CAVERN OR SIMILAR	ALUMINUM SIDING		PLYGEM
D1	BLACK MAGIC OR SIMILAR	1 COAT STUCCO SYSTEM	SW6991	SHERWIN WILLIAMS
F1	RIVERWAY OR SIMILAR	1 COAT STUCCO SYSTEM	SW6222	SHERWIN WILLIAMS
S	TO BE DEFINED	STEEL		




PROPOSED NEW MULTI-FAMILY DEVELOPMENT:
ACERO HAWES CROSSING
VILLAGE II

PROJECT CODE:	BUILDING 3
SCALE:	1/16" = 1'-0"
DATE:	05/10/2022
SHEET NAME:	EXTERIOR ELEVATIONS.
SHEET NO:	A2.33

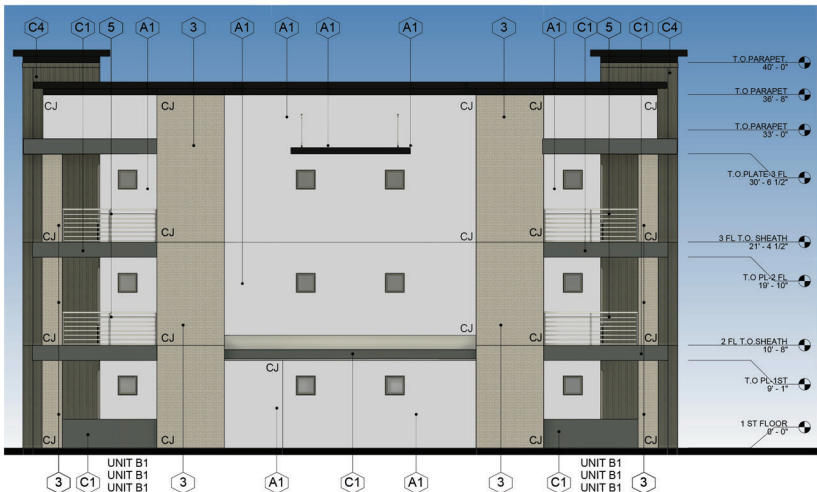

1 RIGHT ELEVATION
1" = 10'-0"

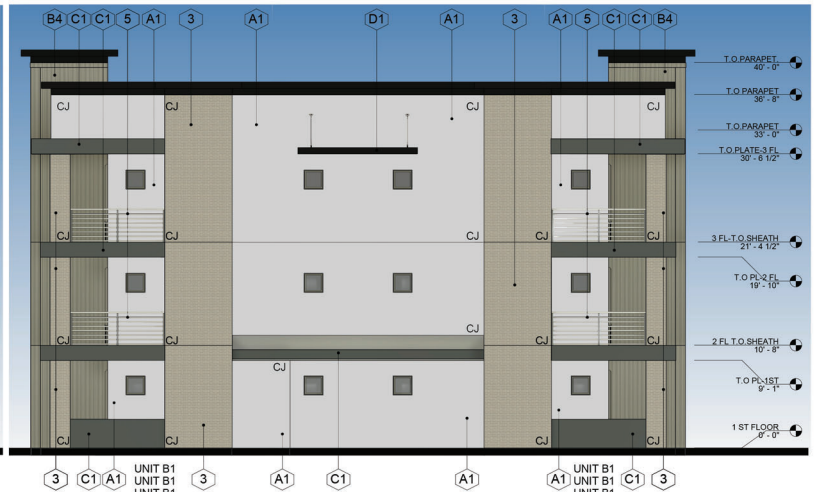

2 LEFT ELEVATION
1" = 10'-0"

MATERIAL SCHEDULE:				
TAG	COLOR	MATERIAL	COLOR CODE	MANUFACTURER IMAGE
2	PORCELAIN MATTE OR SIMILAR	BRICK VENEER		BRICK IT
3	DESERT GRAY VELOW OR SIMILAR	BRICK VENEER		PACIFIC CLAY
A1	CRUSHED ICE OR SIMILAR	1 COAT STUCCO SYSTEM	SW7847	SHERWIN WILLIAMS
B1	DOVETAIL OR SIMILAR	1 COAT STUCCO SYSTEM	SW 7018	SHERWIN WILLIAMS
B4	DEEP GRANITE OR SIMILAR	ALUMINIUM SIDING		PLYGEM
C1	URBANE BRONZE OR SIMILAR	1 COAT STUCCO SYSTEM	SW7048	SHERWIN WILLIAMS

MATERIAL SCHEDULE:				
TAG	COLOR	MATERIAL	COLOR CODE	MANUFACTURER IMAGE
C4	DEEP CAVERN OR SIMILAR	ALUMINIUM SIDING		PLYGEM
D1	BLACK MAGIC OR SIMILAR	1 COAT STUCCO SYSTEM	SW8961	SHERWIN WILLIAMS
F1	RIVERWAY OR SIMILAR	1 COAT STUCCO SYSTEM	SW8222	SHERWIN WILLIAMS
5	TO BE DEFINED	STEEL		

CONTROL JOIN MATERIAL (CJ)



PROPOSED NEW MULTI-FAMILY DEVELOPMENT:
ACERO HAWES CROSSING
VILLAGE II



PROJECT CODE:	BUILDING 3
SCALE:	1" = 10'-0"
DATE:	05/10/2022
SHEET NAME:	EXTERIOR ELEVATIONS
SHEET NO:	A2.34



1 FRONT ELEVATION
1/16" = 1'-0"



2 REAR ELEVATION
1/16" = 1'-0"

MATERIAL SCHEDULE					
TAG	MATERIAL	COLOR	COLOR CODE	MANUFACTURER	MATERIAL IMAGE
2	BRICK VENEER	PORCELAIN MATTE OR SIMILAR		BRICK IT	
3	BRICK VENEER	CHARCOAL OR SIMILAR		PACIFIC CLAY	
A1	1 COAT STUCCO SYSTEM	CRUSHED ICE OR SIMILAR	SW7647	SHERWIN WILLIAMS	
B4	ALUMINIUM SIDING	DEEP GRANITE OR SIMILAR		PLYGEM	
C1	1 COAT STUCCO SYSTEM	URBANE BRONZE OR SIMILAR	SW7048	SHERWIN WILLIAMS	
C4	ALUMINIUM SIDING	DEEP CAVERN OR SIMILAR		PLYGEM	
D1	1 COAT STUCCO SYSTEM	BLACK MAGIC OR SIMILAR	SW6991	SHERWIN WILLIAMS	
D6	METAL AWNING	TOP BLACK OR SIMILAR		LAWRENCE	
F1	1 COAT STUCCO SYSTEM	RIVERWAY OR SIMILAR	SW6222	SHERWIN WILLIAMS	
5	STEEL	TO BE DEFINED			



INVEST
DEVELOP
MANAGE




PEREZ
MCGEE
Innovating the way we build

PROPOSED NEW MULTI - FAMILY DEVELOPMENT
ACERO HAWES CROSSING
VILLAGE II

PROJECT CODE:	BUILDING 6
SCALE:	1/16" = 1'-0"
DATE:	05/10/2022
SHEET NAME:	EXTERIOR ELEVATIONS
SHEET NO.	A2.63



1 LEFT ELEVATION
3/32" = 1'-0"

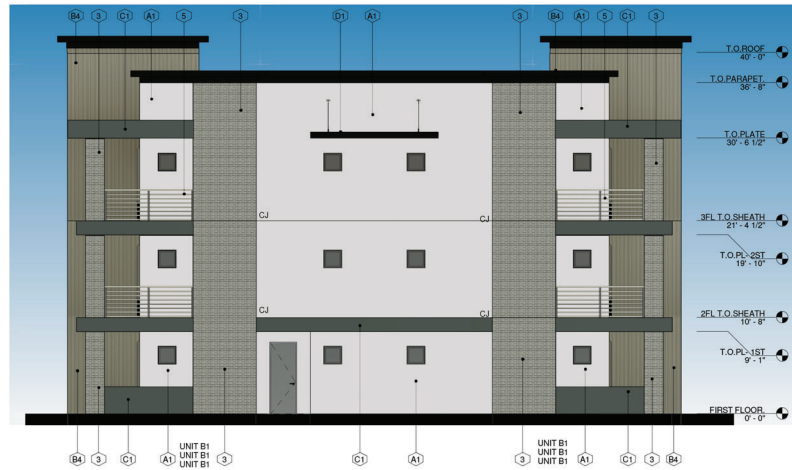


2 RIGHT ELEVATION
3/32" = 1'-0"



PROPOSED NEW MULTI - FAMILY DEVELOPMENT
ACERO HAWES CROSSING
VILLAGE II

MATERIAL SCHEDULE					
TAG	MATERIAL	COLOR	COLOR CODE	MANUFACTURER	MATERIAL IMAGE
2	BRICK VENEER	PORCELAIN MATTE OR SIMILAR		BRICK IT	
3	BRICK VENEER	CHARCOAL OR SIMILAR		PACIFIC CLAY	
A1	1 COAT STUCCO SYSTEM	CRUSHED ICE OR SIMILAR	SW7647	SHERWIN WILLIAMS	
B4	ALUMINUM SIDING	DEEP GRANITE OR SIMILAR		PLYGEM	
C1	1 COAT STUCCO SYSTEM	URBANE BRONZE OR SIMILAR	SW7048	SHERWIN WILLIAMS	
C4	ALUMINUM SIDING	DEEP CAVERN OR SIMILAR		PLYGEM	
D1	1 COAT STUCCO SYSTEM	BLACK MAGIC OR SIMILAR	SW6991	SHERWIN WILLIAMS	
D6	METAL AWNING	TOP BLACK OR SIMILAR		LAWRENCE	
F1	1 COAT STUCCO SYSTEM	RIVERWAY OR SIMILAR	SW6222	SHERWIN WILLIAMS	
5	STEEL	TO BE DEFINED			

PROJECT CODE:	BUILDING 6
SCALE:	3/32" = 1'-0"
DATE:	05/10/2022
SHEET NAME:	EXTERIOR ELEVATIONS
SHEET NO.	A2.64

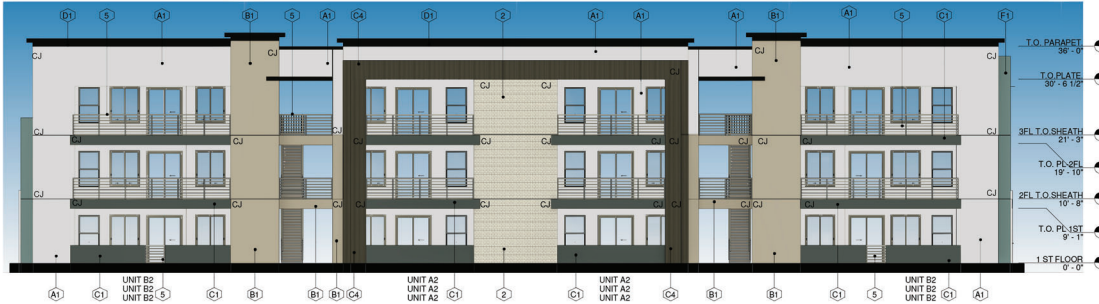

1 FRONT ELEVATION
1/16" = 1'-0"



2 REAR ELEVATION
1/16" = 1'-0"

MATERIAL SCHEDULE				
TAG	MATERIAL	COLOR	COLOR CODE	MATERIAL IMAGE
2	BRICK VENEER	PORCELAIN MATTE OR SIMILAR		BRICK IT
A1	1 COAT STUCCO SYSTEM	CRUSHED ICE OR SIMILAR	SW7647	SHERWIN WILLIAMS
B1	1 COAT STUCCO SYSTEM	DOVETAIL OR SIMILAR	SW 7018	SHERWIN WILLIAMS
C1	1 COAT STUCCO SYSTEM	URBANE BRONZE OR SIMILAR	SW7048	SHERWIN WILLIAMS
C4	ALUMINUM SIDING	DEEP CAVERN OR SIMILAR		PLYGEM
D1	1 COAT STUCCO SYSTEM	BLACK MAGIC OR SIMILAR	SW6991	SHERWIN WILLIAMS
F1	1 COAT STUCCO SYSTEM	RIVERWAY OR SIMILAR	SW6222	SHERWIN WILLIAMS
5	TO BE DEFINED	STEEL		

CONTROL JOIN MATERIAL (CJ)



PORPOSED NEW MULTI-FAMILY DEVELOPMENT
ACERO HAWES CROSSING
VILLAGE II



PROJECT CODE:	BUILDING 7
SCALE:	1/16" = 1'-0"
DATE:	05/10/2022
SHEETNAME:	EXTERIOR ELEVATIONS.
SHEETNO.	A2.73



1 LEFT ELEVATION
3/32" = 1'-0"



2 RIGHT ELEVATION
3/32" = 1'-0"

MATERIAL SCHEDULE:					
TAG	MATERIAL	COLOR	COLOR CODE	MANUFACTURER	MATERIAL IMAGE
2	BRICK VENEER	PORCELAIN MATTE OR SIMILAR		BRICK IT	
A1	1 COAT STUCCO SYSTEM	CRUSHED ICE OR SIMILAR	SW7647	SHERWIN WILLIAMS	
B1	1 COAT STUCCO SYSTEM	DOVETAIL OR SIMILAR	SW7018	SHERWIN WILLIAMS	
C1	1 COAT STUCCO SYSTEM	URBANE BRONZE OR SIMILAR	SW7048	SHERWIN WILLIAMS	
C4	ALUMINIUM SIDING	DEEP CAVERN OR SIMILAR		PLYGEM	
D1	1 COAT STUCCO SYSTEM	BLACK MAGIC OR SIMILAR	SW6991	SHERWIN WILLIAMS	
F1	1 COAT STUCCO SYSTEM	RIVERWAY OR SIMILAR	SW6222	SHERWIN WILLIAMS	
5	TO BE DEFINED	STEEL			
CONTROL JOIN MATERIAL (CJ)					



PORPOSED NEW MULTI-FAMILY DEVELOPMENT
ACERO HAWES CROSSING
VILLAGE II



PROJECT CODE:	BUILDING 7
SCALE:	3/32" = 1'-0"
DATE:	05/10/2022
SHEETNAME:	EXTERIOR ELEVATIONS
SHEETNO.	A2.74