
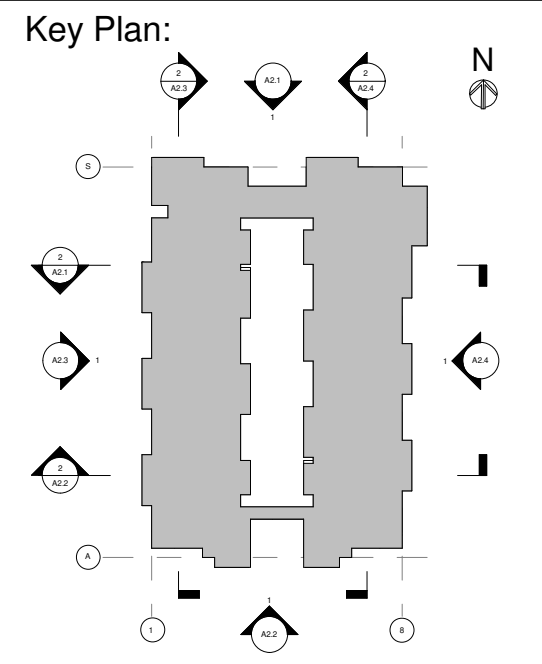


1 SITE PLAN  
A1 1/16" = 1'-0"

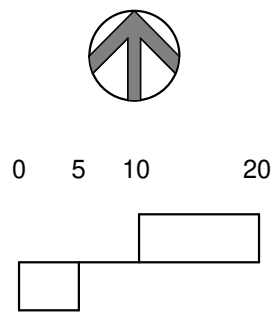

10		
9		
8		
7		
6		
5		
4		
3		
2		
1	Zoning Set	03/08/22
#	Revisions	Date

Seal:

NOTICE: These drawings are instruments of service and are the property of the Architect, and they are available only for review and use in accordance with this Notice. The designs shown and described herein, including all technical drawings and details thereof, are proprietary and cannot be copied, duplicated or otherwise commercially exploited, in whole or part, without the expressed written permission of the Architect. All rights reserved. It is a violation of the law for any person, unless acting under the direction of a licensed architect, to alter an form in any way.  
Copyright: Paul Pellicani, P.A.

Title:  
SITE PLAN

Scale	1/16" = 1'-0"
Drawn by	Author
Checked by	Checker
App. #	Approver
Job #	Drawing #
-	A 1