


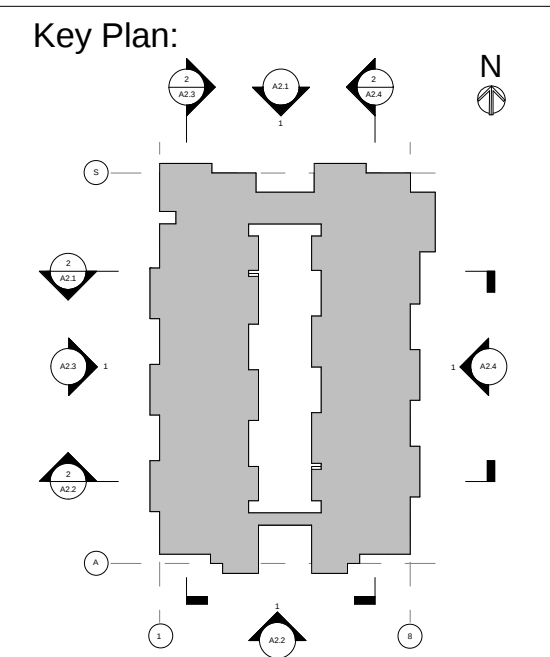


10		
9		
8		
7		
6		
5		
4		
3		
2		
1	Zoning Set	03/08/22
#	Revisions	Date

Seal:

NOTICE: These drawings are instruments of service and are the property of the Architect, and they are available only for review and use in accordance with this Notice. The designs shown and described herein, including all technical drawings and details thereof, are proprietary and cannot be copied, duplicated or otherwise commercially exploited, in whole or part, without the expressed written permission of the Architect. All rights reserved. It is a violation of the law for any person, unless acting under the direction of a licensed architect, to alter an form in any way.
Copyright: Paul Pellicani, R.A.

Title:
**NORTH ELEVATION
& BUILDING
SECTION LOOKING
SOUTH**


Scale	As indicated
Drawn by	
Checked by	
App. #	
Job #	Drawing #
-	A 3

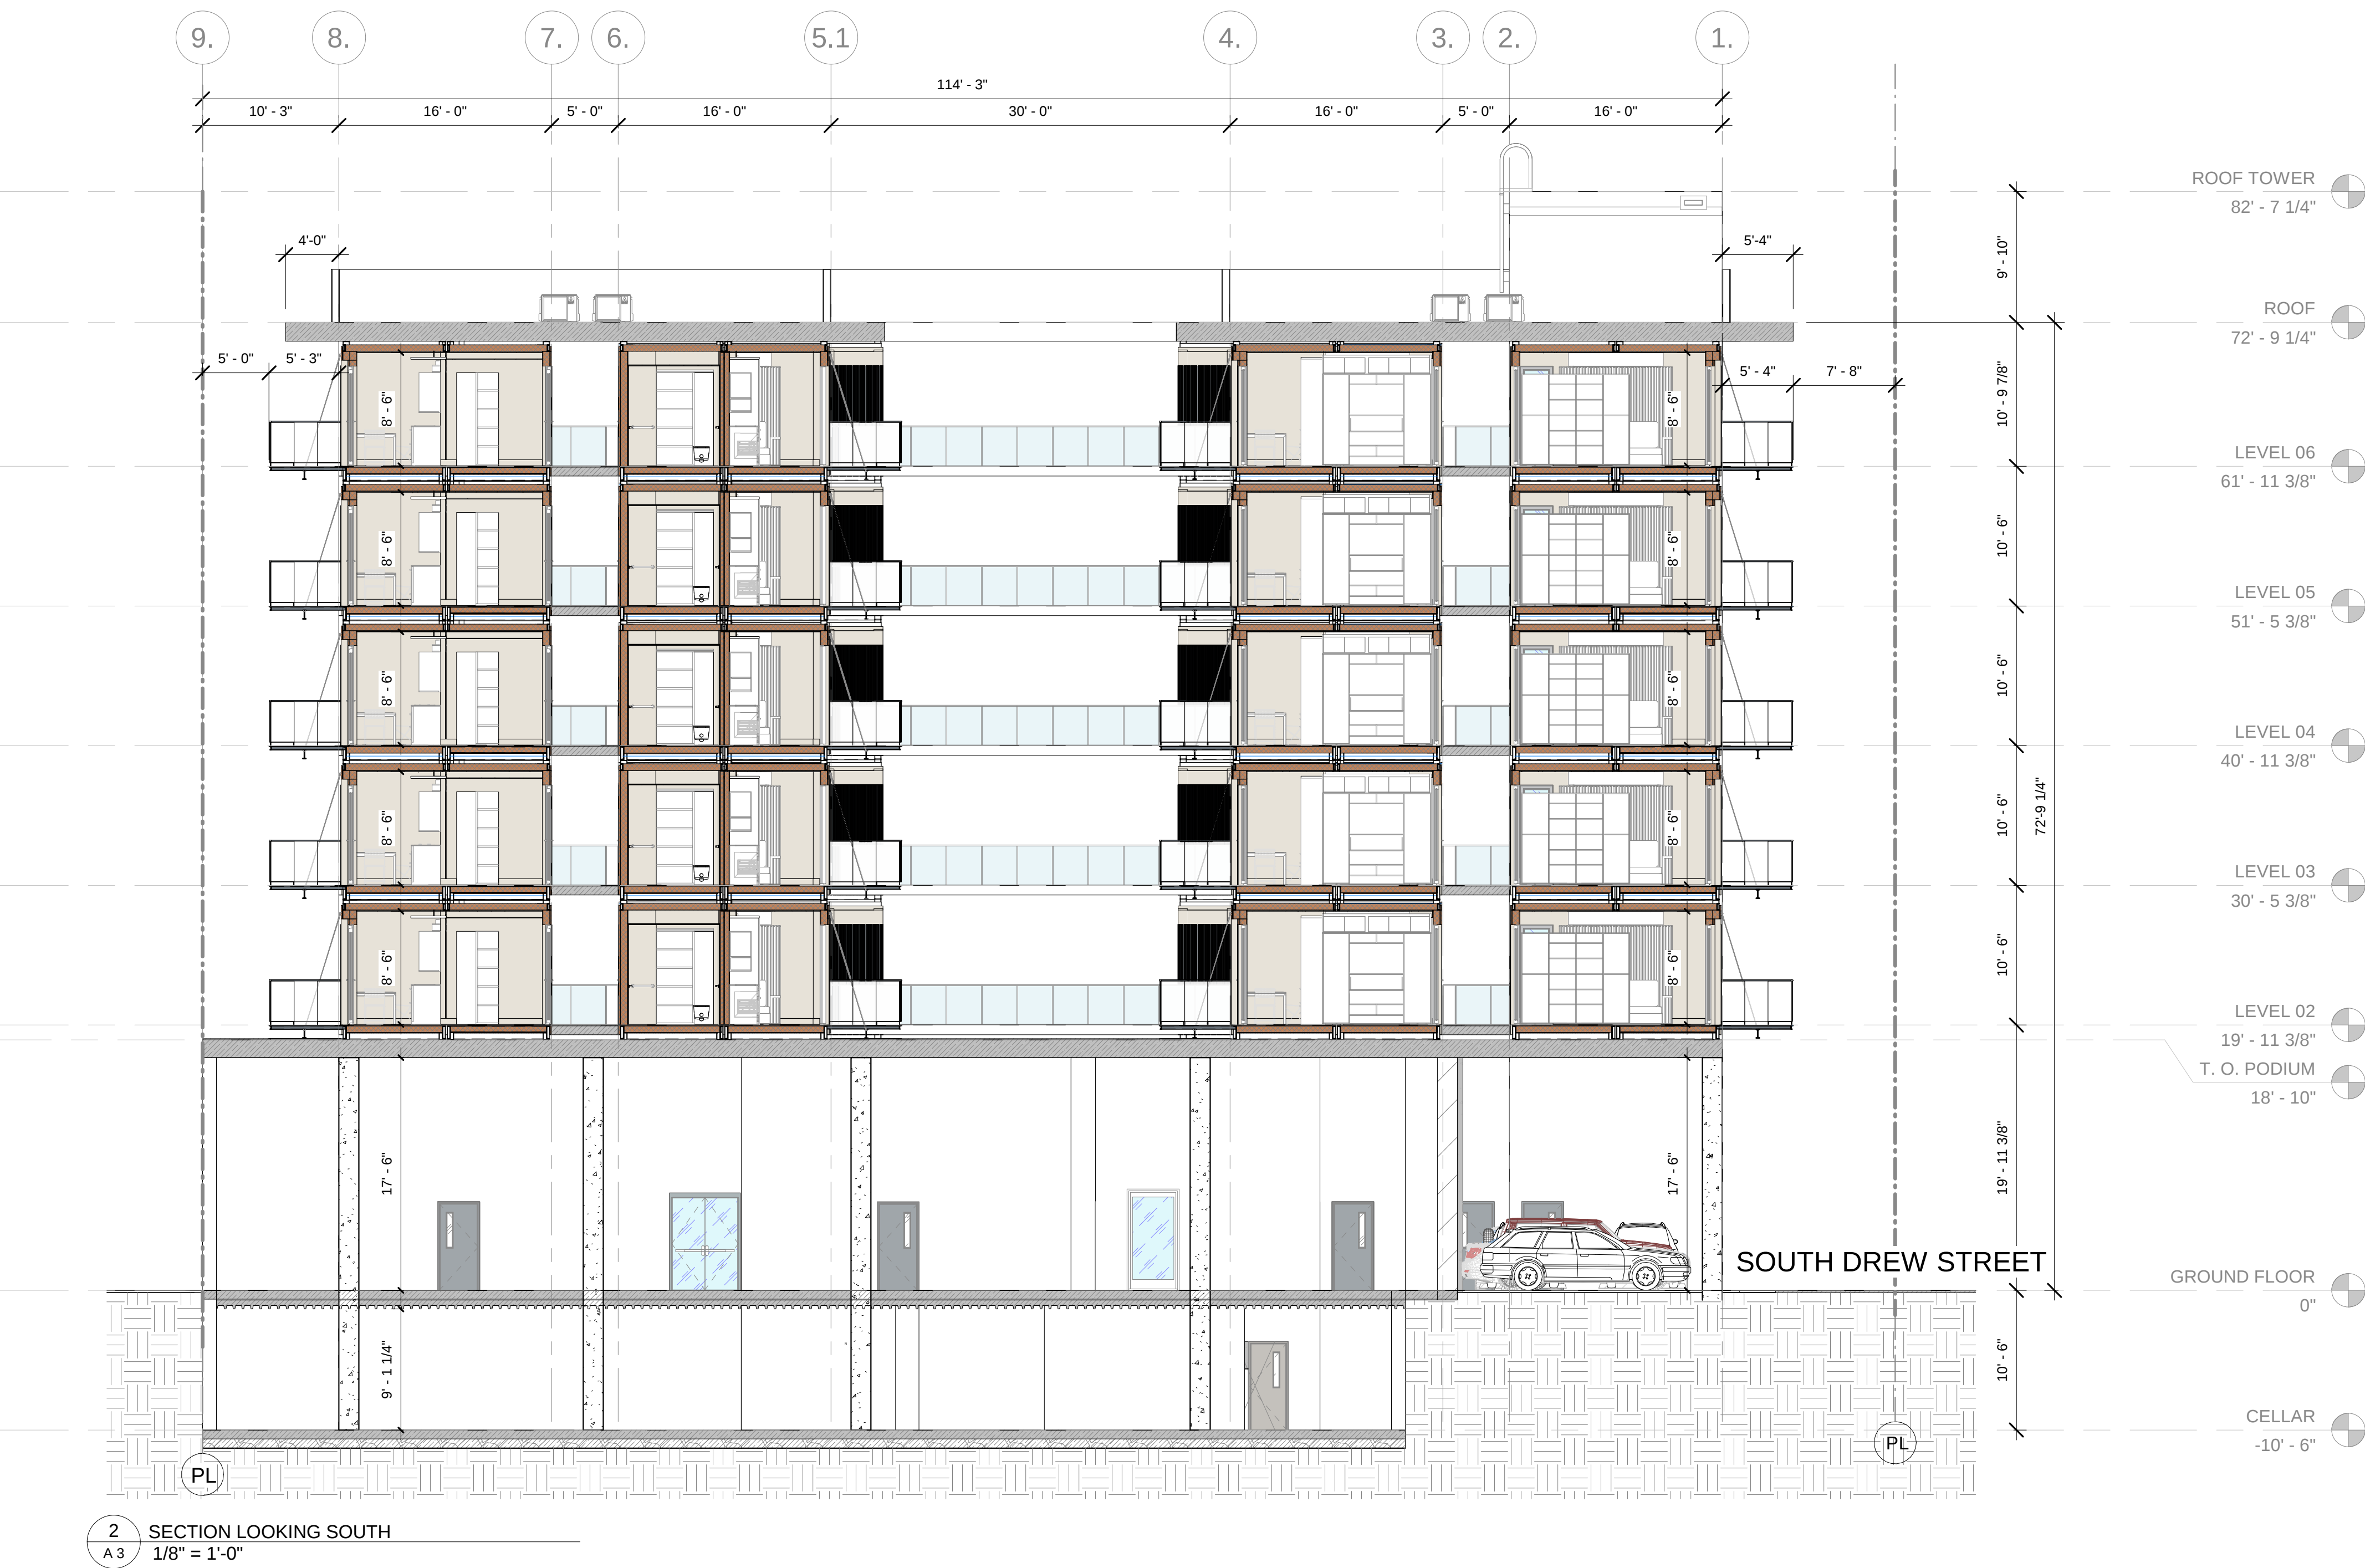




1 SOUTH ELEVATION
A 3.1 1/8" = 1'-0"

BOM EXTERIOR FINISHES				
MARK	MATERIAL	TYPE	IMAGE	COLOR
SP-1	PRIMARY SIDING	EQUITONE		NATURA N331
SP-2	FIBER CEMENT SIDING	EQUITONE		NATURA N164
SP-3	FIBER CEMENT SIDING	EQUITONE		LUNARA LA60
D-1	DECK, SOFFIT & BRISE SOLEIL	ECOWOOD		GRAPHITE GREY 3477
P-1	STEEL PAINT	SHERWIN-WILLIAMS		RAL 7031
P-2	EXTERIOR WINDOWS	SHERWIN-WILLIAMS		RAL 7037
P-3	EXTERIOR DOORS	SHERWIN-WILLIAMS		RAL 7024
P-4	ACCENT PANEL	SHERWIN-WILLIAMS		RAL 7015

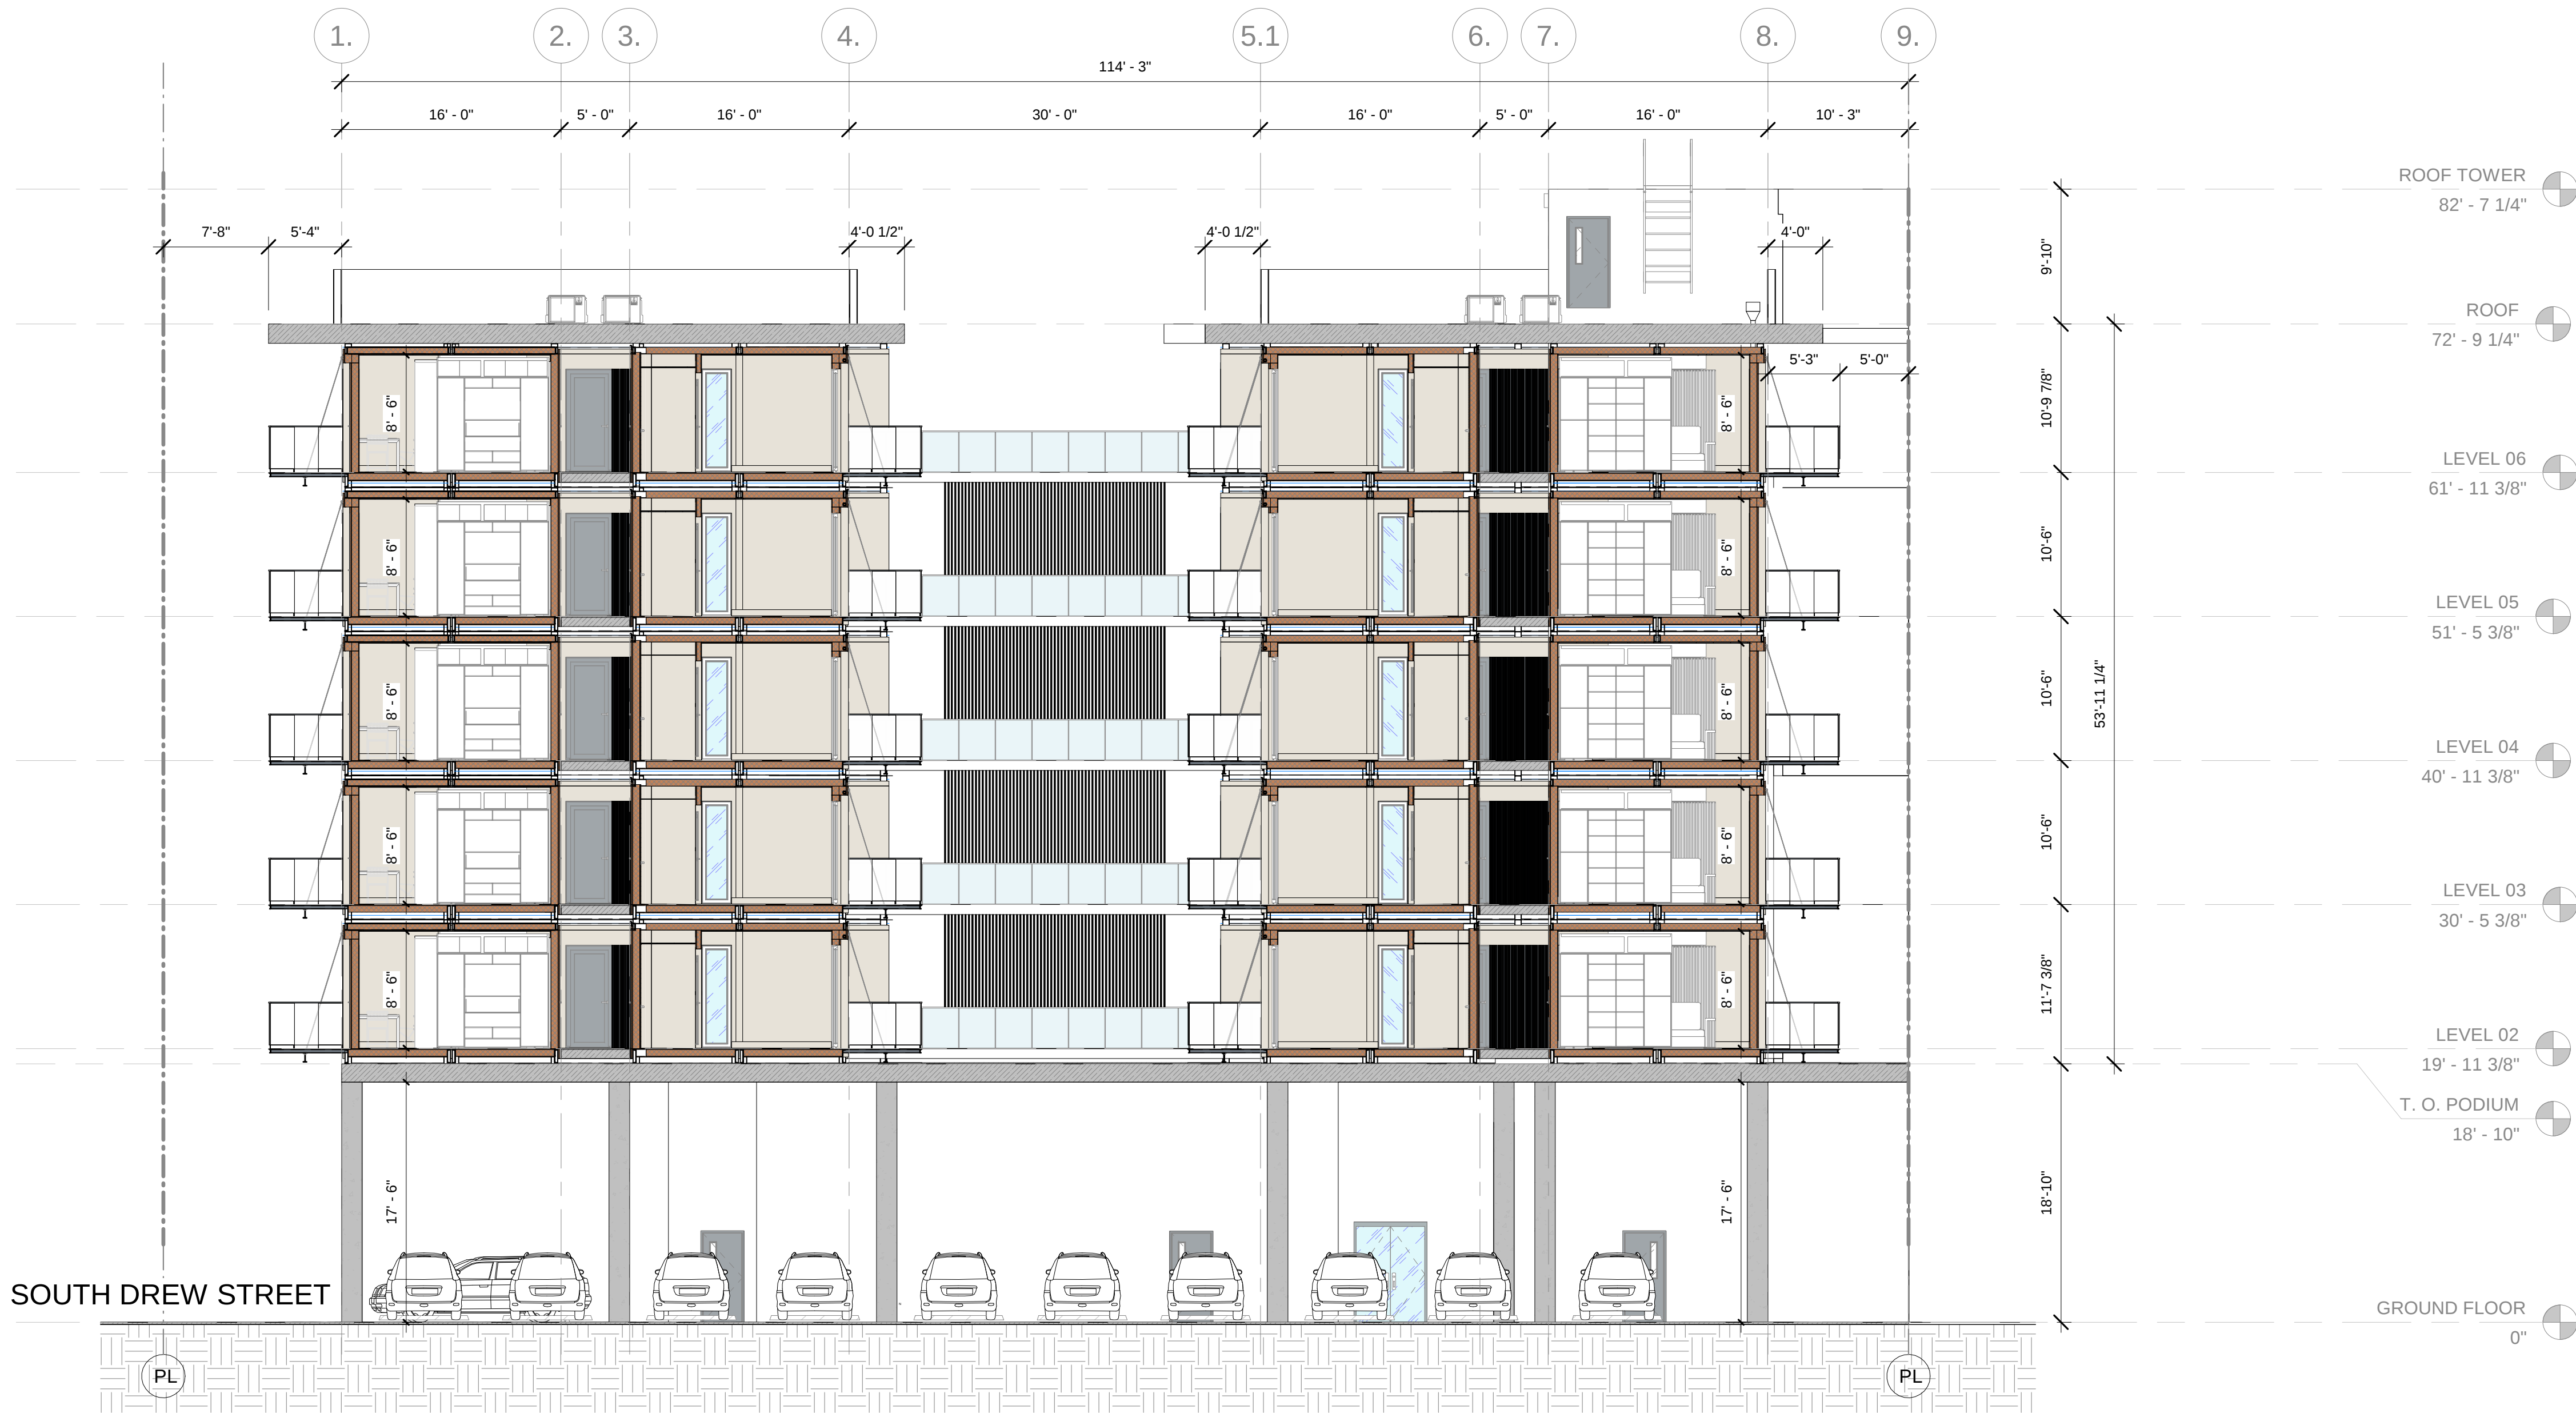

2 SECTION LOOKING NORTH
A 3.1 1/8" = 1'-0"

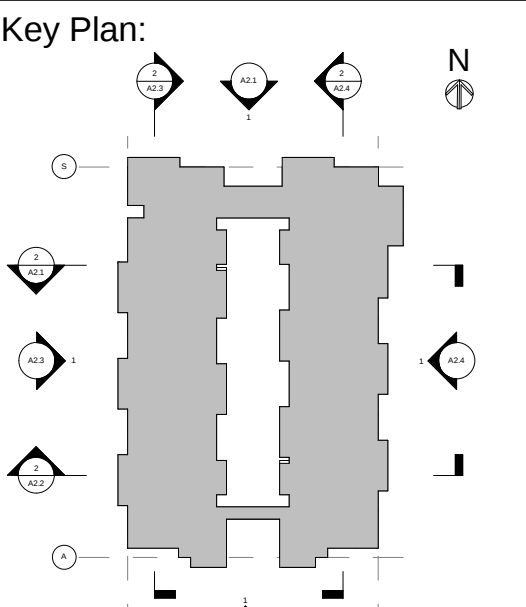



10		
9		
8		
7		
6		
5		
4		
3		
2		
1	Zoning Set	03/08/22
#	Revisions	Date







Seal:

NOTICE: These drawings are instruments of service and are the property of the Architect, and they are available only for review and use in accordance with this Notice. The designs shown and described herein, including all technical drawings and details thereof, are proprietary and cannot be copied, duplicated or otherwise commercially exploited, in whole or part, without the expressed written permission of the Architect. All rights reserved. It is a violation of the law for any person, unless acting under the direction of a licensed architect, to alter an form in any way.
Copyright: Paul Pellicani, R.A.

Title:
**SOUTH ELEVATION
& BUILDING
SECTION LOOKING
NORTH**



Scale	As indicated
Drawn by	
Checked by	
App. #	
Job #	Drawing #
-	A 3.1

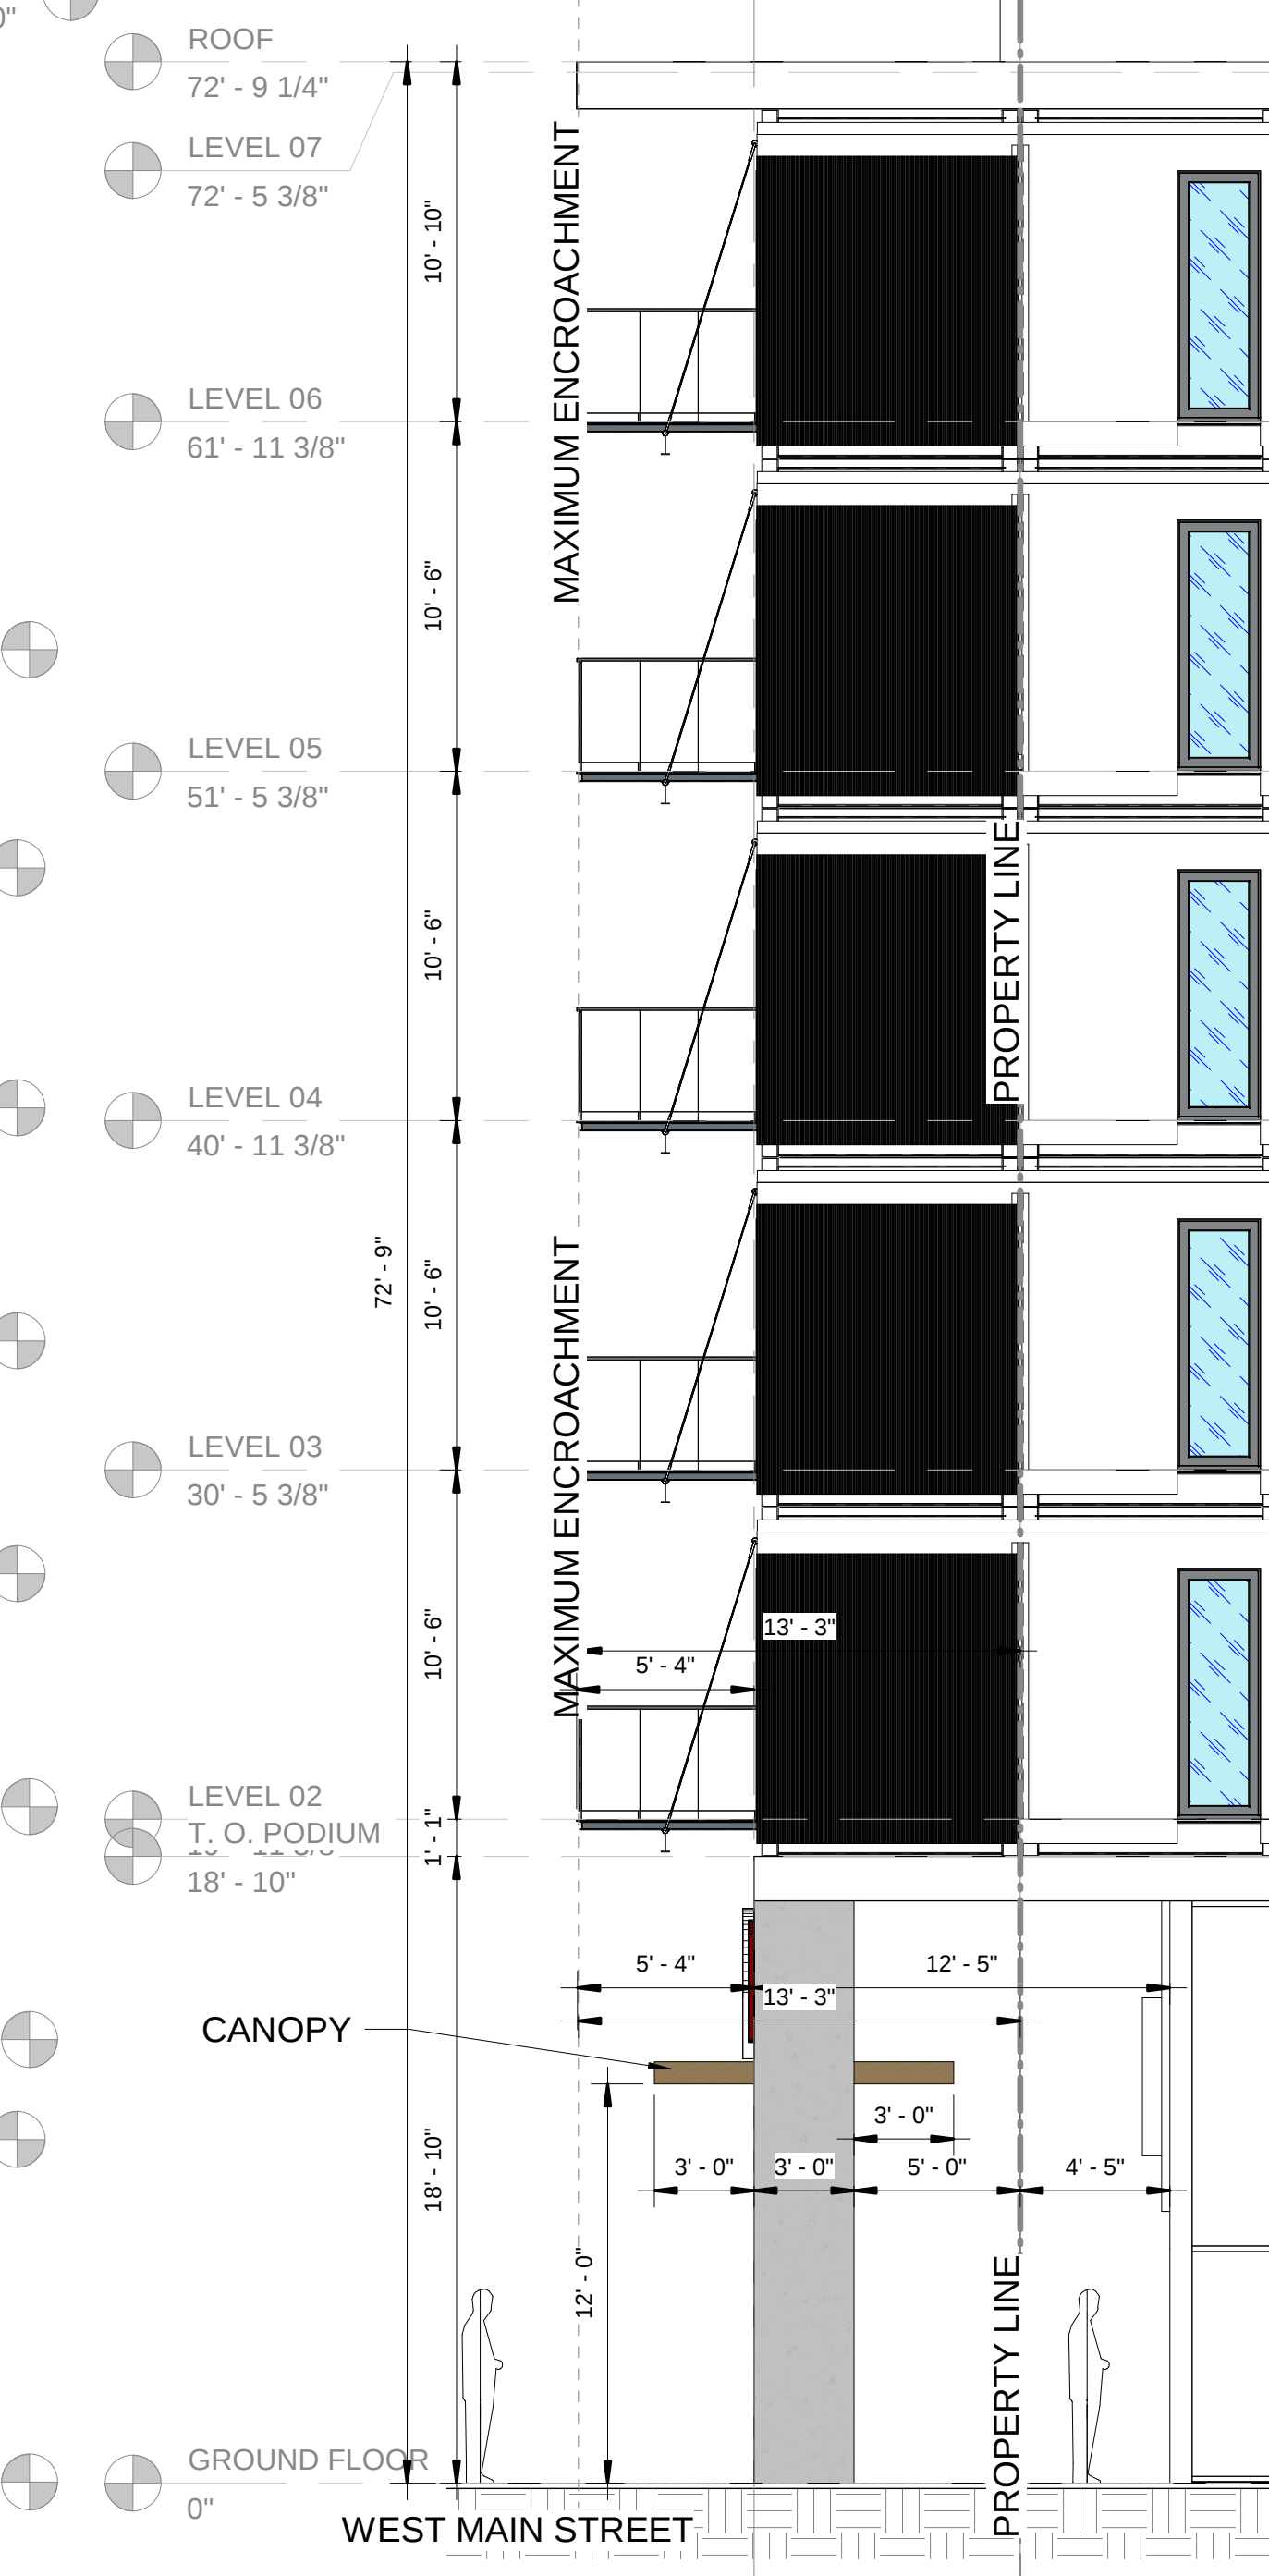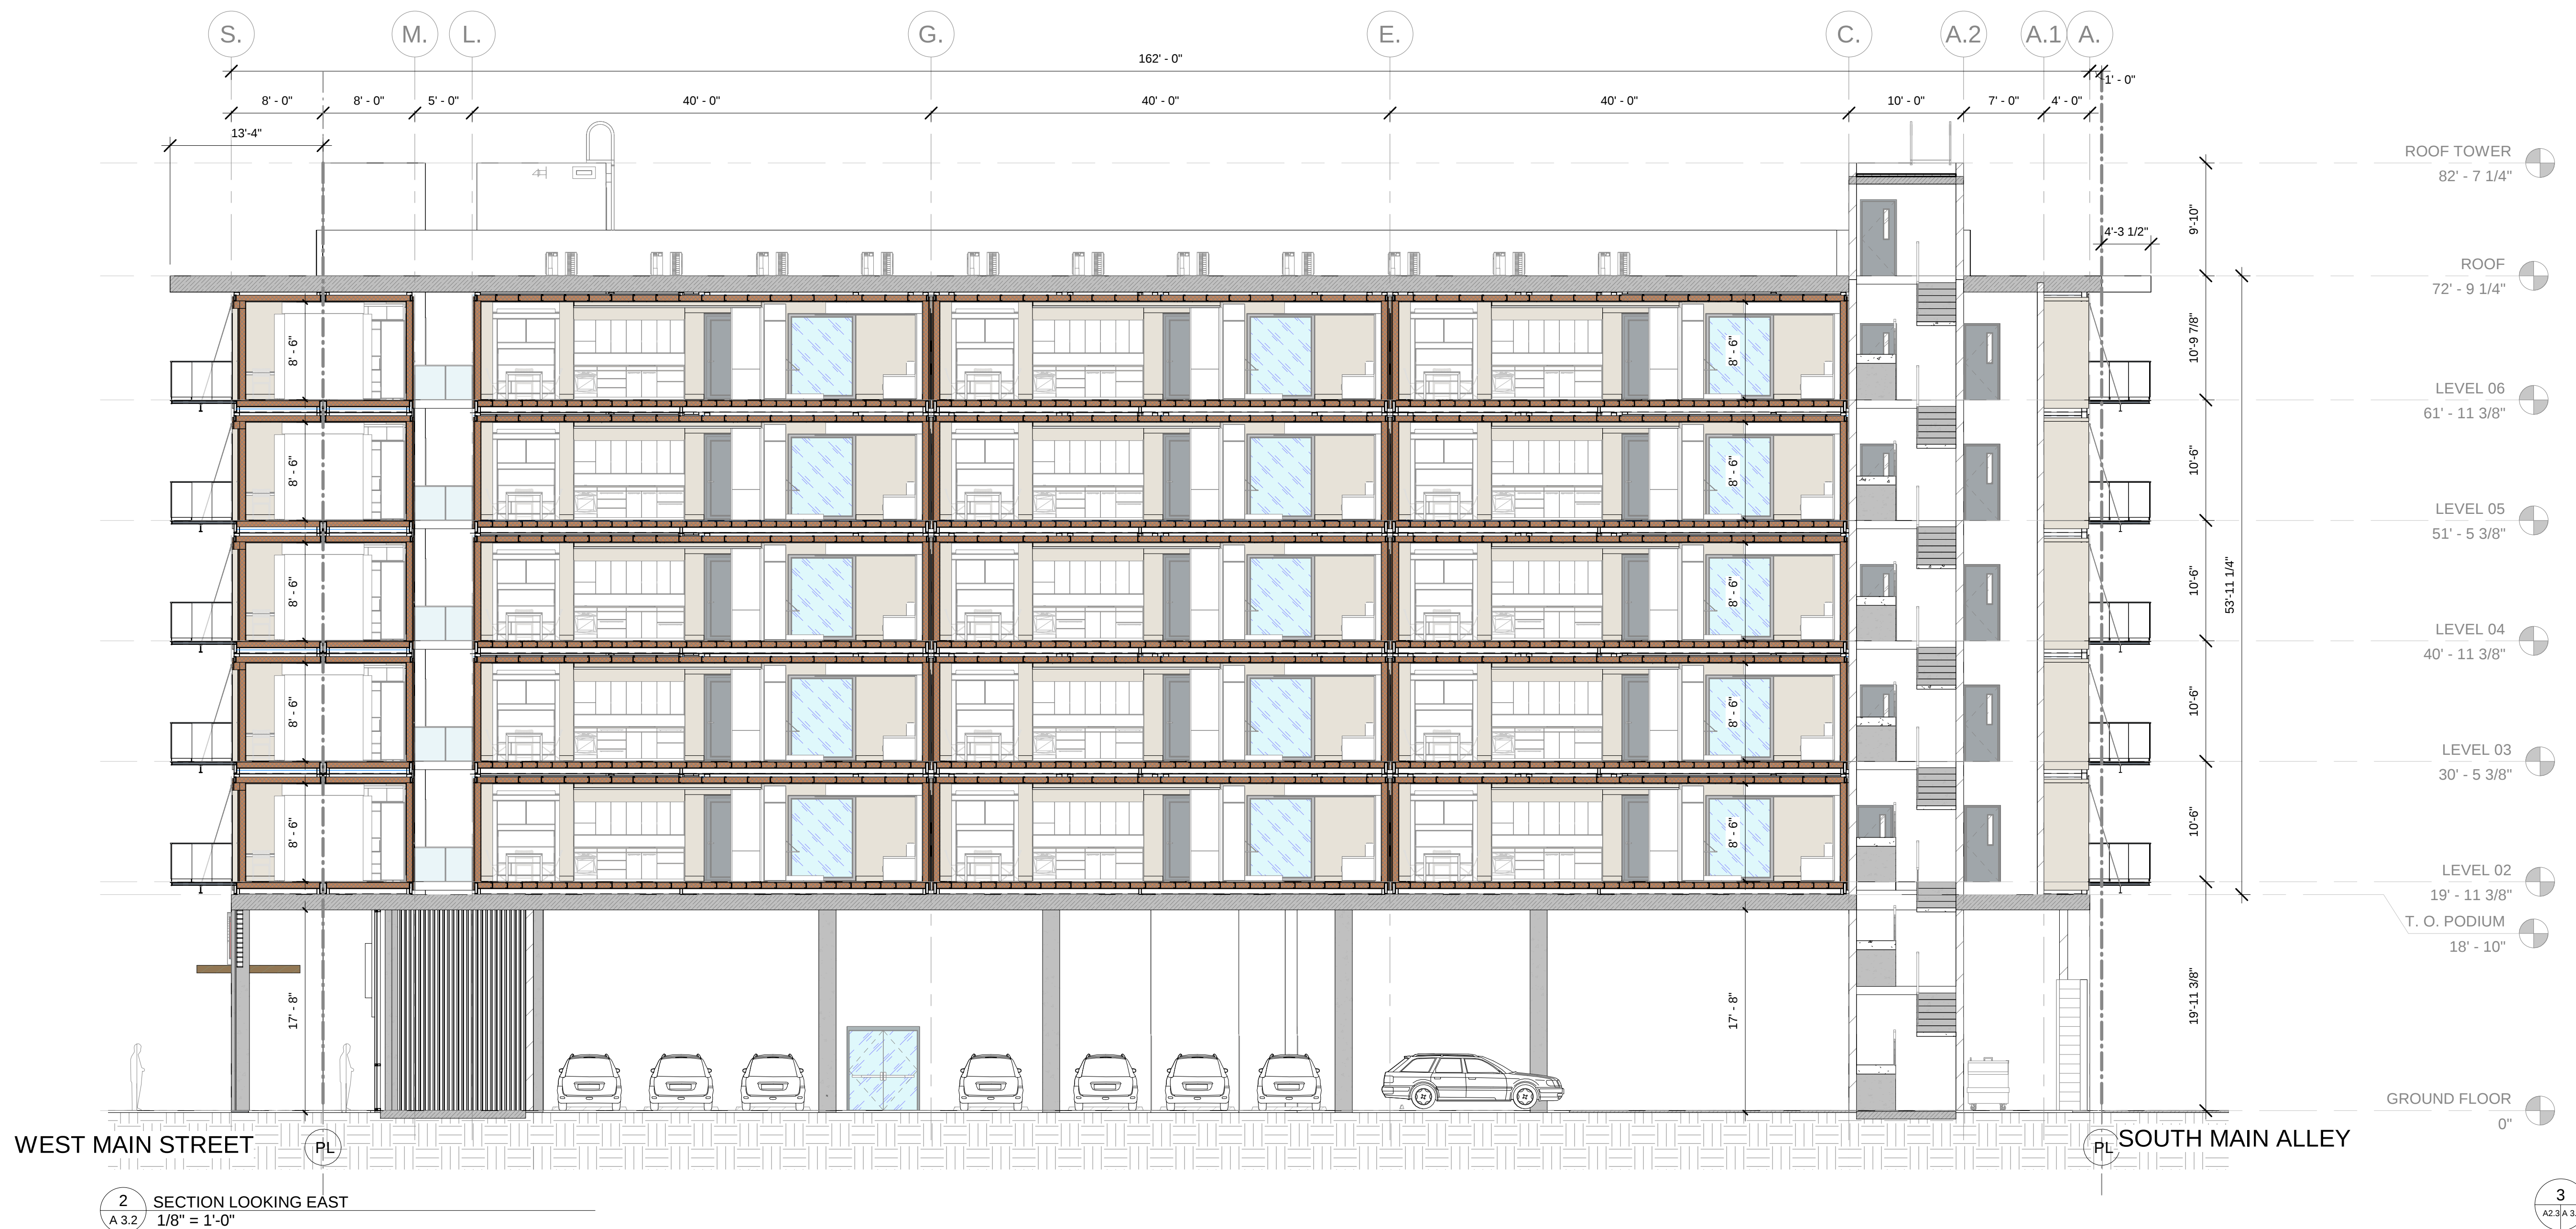

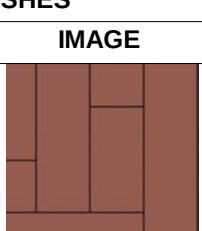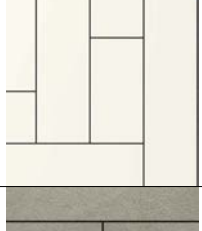 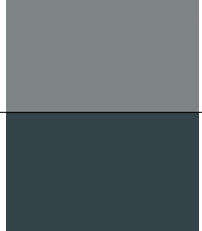 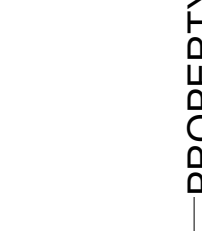BOM EXTERIOR FINISHES				
MARK	MATERIAL	TYPE	IMAGE	COLOR
SP-1	PRIMARY SIDING	EQUITONE		NATURA N331
SP-2	FIBER CEMENT SIDING	EQUITONE		NATURA N164
SP-3	FIBER CEMENT SIDING	EQUITONE		LUNARA LA60
D-1	DECK, SOFFIT & BRISE SOLEIL	ECOWOOD		GRAPHITE GREY 3477
P-1	STEEL PAINT	SHERWIN-WILLIAMS		RAL 7031
P-2	EXTERIOR WINDOWS	SHERWIN-WILLIAMS		RAL 7037
P-3	EXTERIOR DOORS	SHERWIN-WILLIAMS		RAL 7024
P-4	ACCENT PANEL	SHERWIN-WILLIAMS		RAL 7015



BOM EXTERIOR FINISHES				
MARK	MATERIAL	TYPE	IMAGE	COLOR
SP-1	PRIMARY SIDING	EQUITONE		NATURA N331
SP-2	FIBER CEMENT SIDING	EQUITONE		NATURA N164
SP-3	FIBER CEMENT SIDING	EQUITONE		LUNARA LA60
D-1	DECK, SOFFIT & BRISE SOLEIL	ECOWOOD		GRAPHITE GREY 3477
P-1	STEEL PAINT	SHERWIN-WILLIAMS		RAL 7031
P-2	EXTERIOR WINDOWS	SHERWIN-WILLIAMS		RAL 7037
P-3	EXTERIOR DOORS	SHERWIN-WILLIAMS		RAL 7024
P-4	ACCENT PANEL	SHERWIN-WILLIAMS		RAL 7015

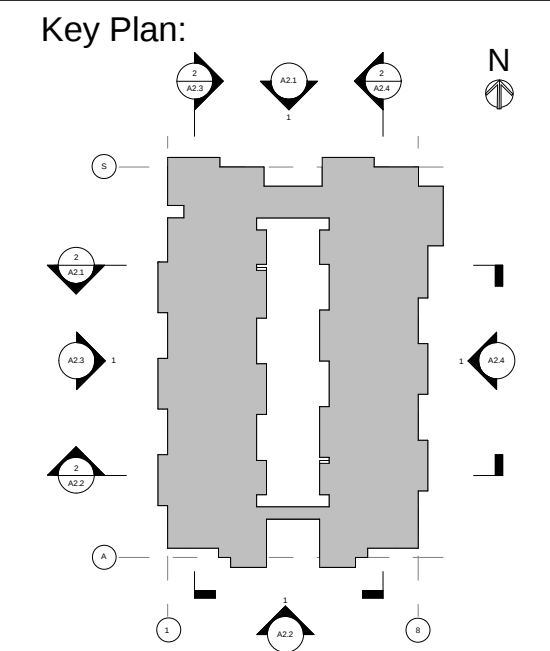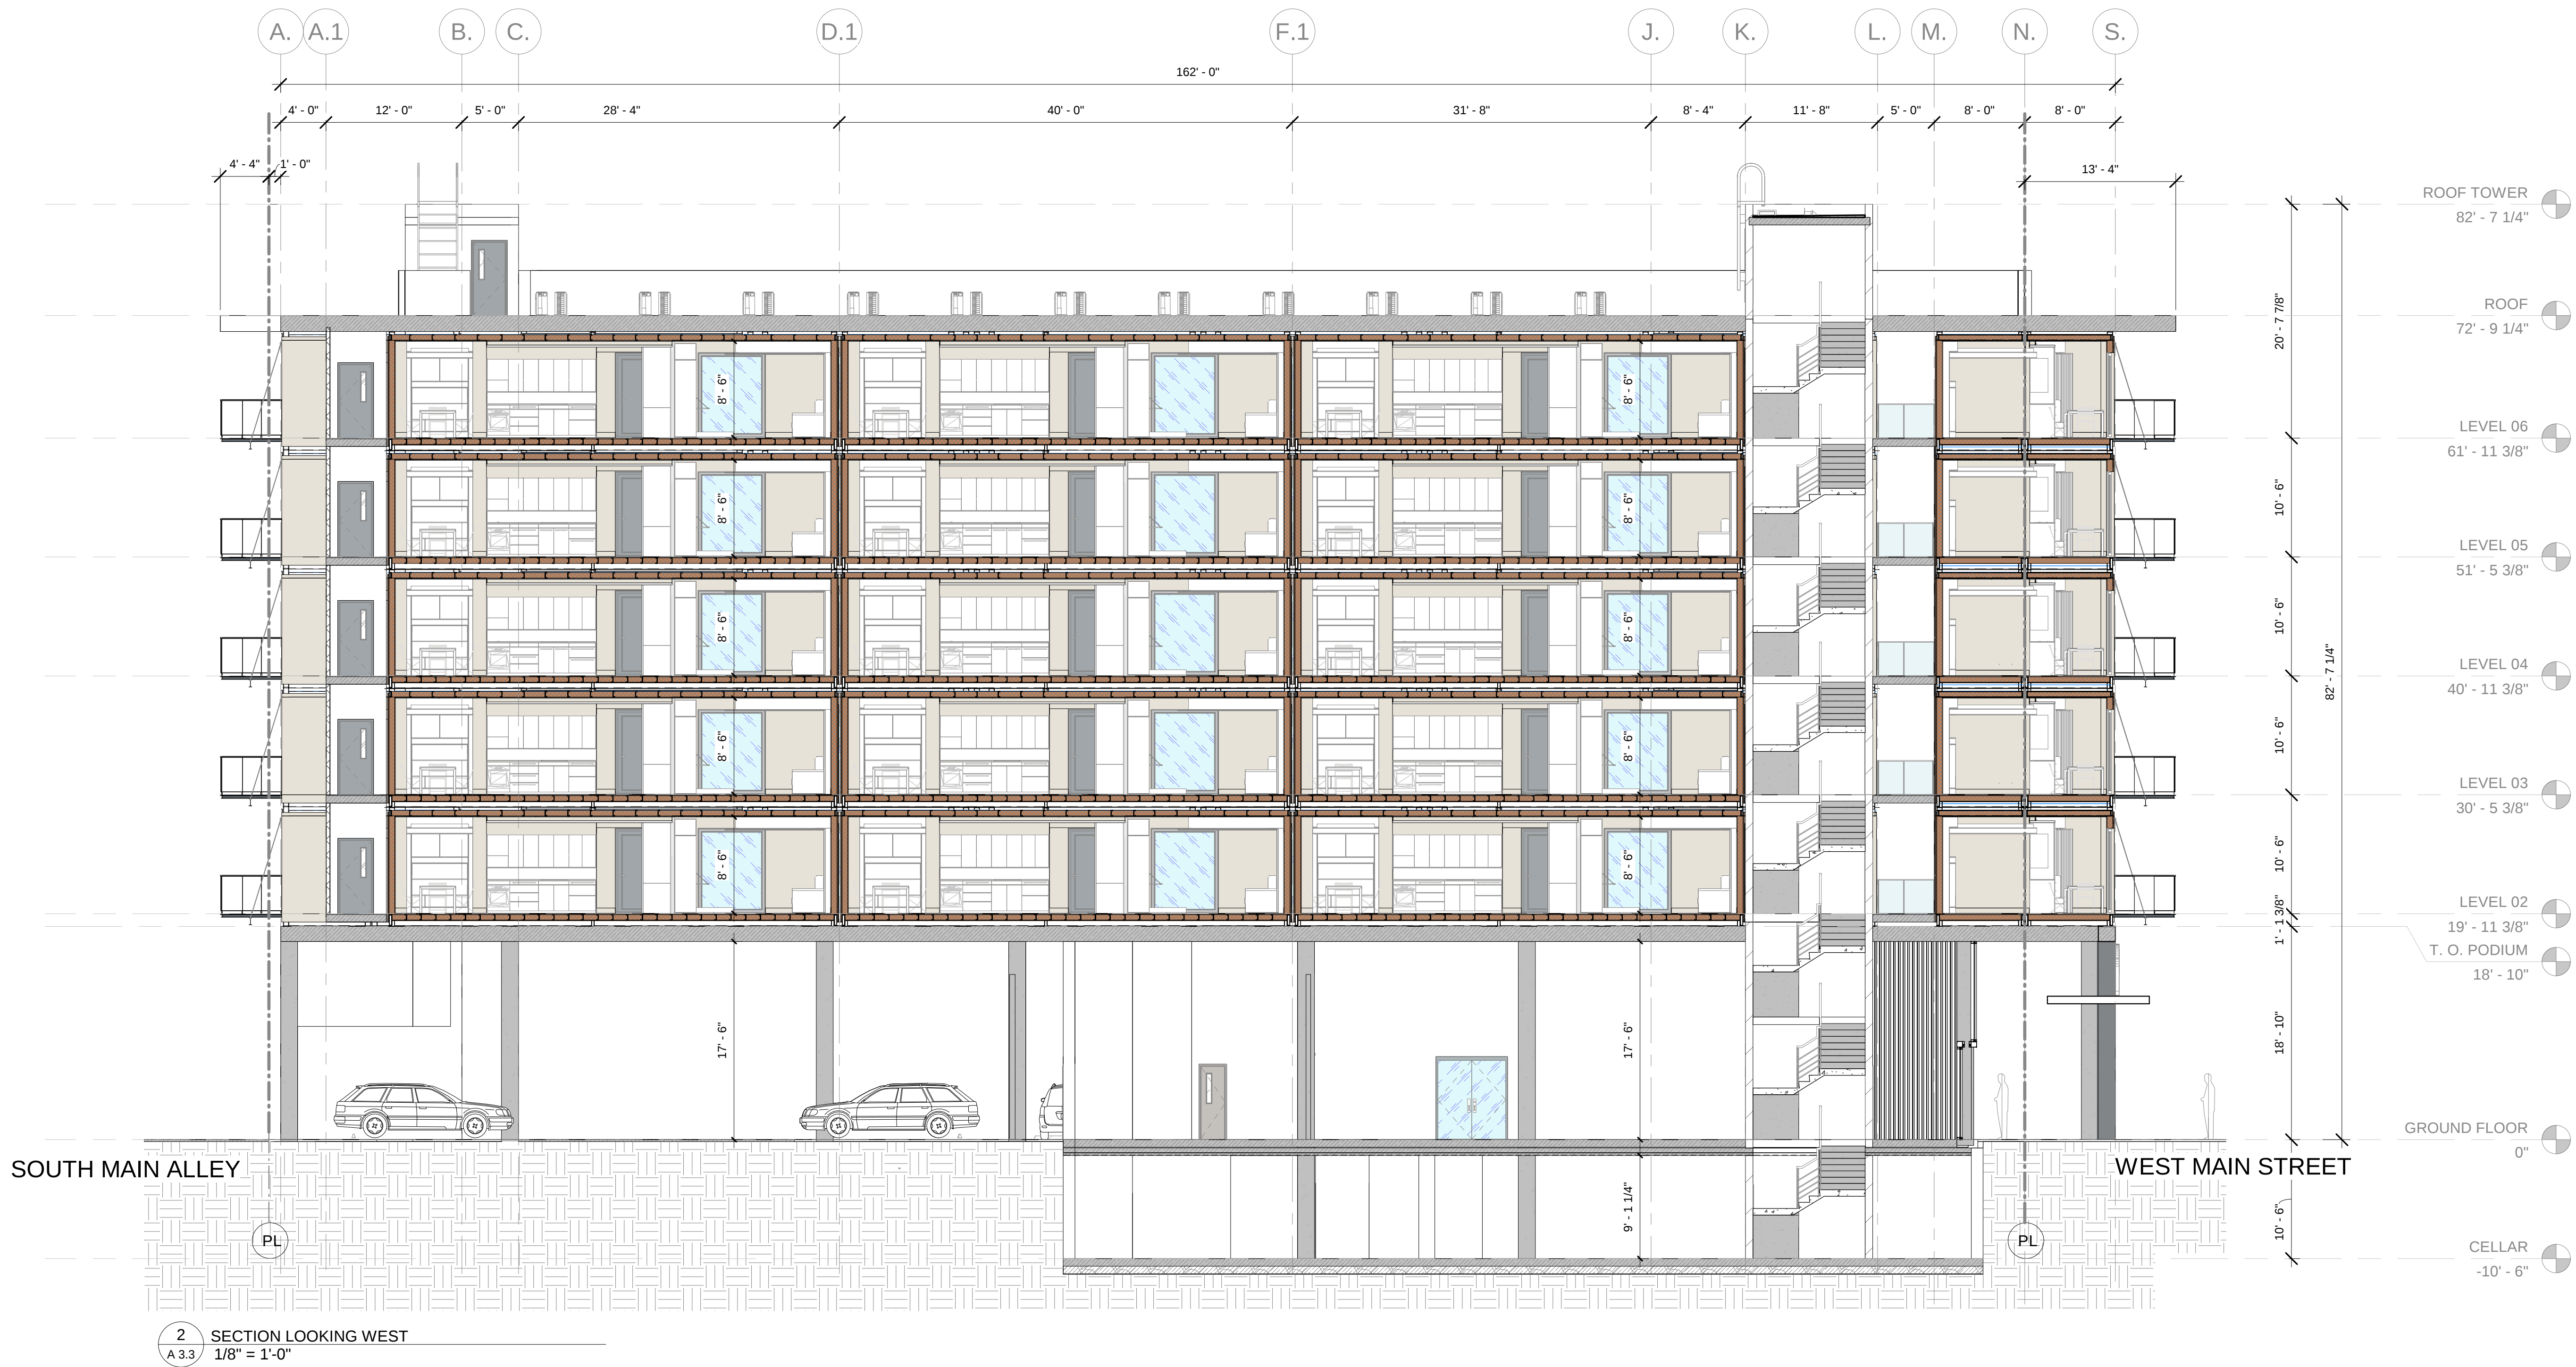

10		
9		
8		
7		
6		
5		
4		
3		
2		
1	Zoning Set	03/08/22
#	Revisions	Date

NOTICE: These drawings are instruments of service and are the property of the Architect, and they are available only for review and use in accordance with this Notice. The designs shown and described herein, including all technical drawings and details thereof, are proprietary and cannot be copied, duplicated or otherwise commercially exploited, in whole or part, without the expressed written permission of the Architect. All rights reserved. It is a violation of the law for any person, unless acting under the direction of a licensed architect, to alter an form in any way.
Copyright: Paul Pellicani, P.A.

Title:
**WEST ELEVATION &
BUILDING SECTION
LOOKING EAST**

Scale	As indicated
Drawn by	
Checked by	
App. #	
Job #	Drawing #
-	A 3.3