
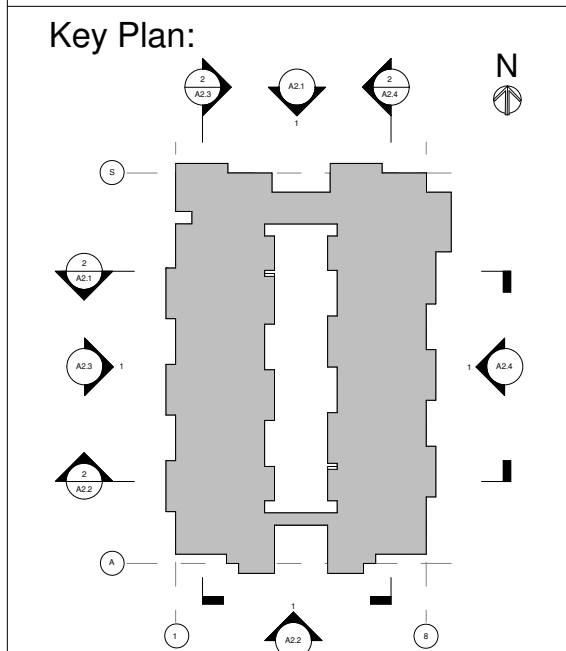
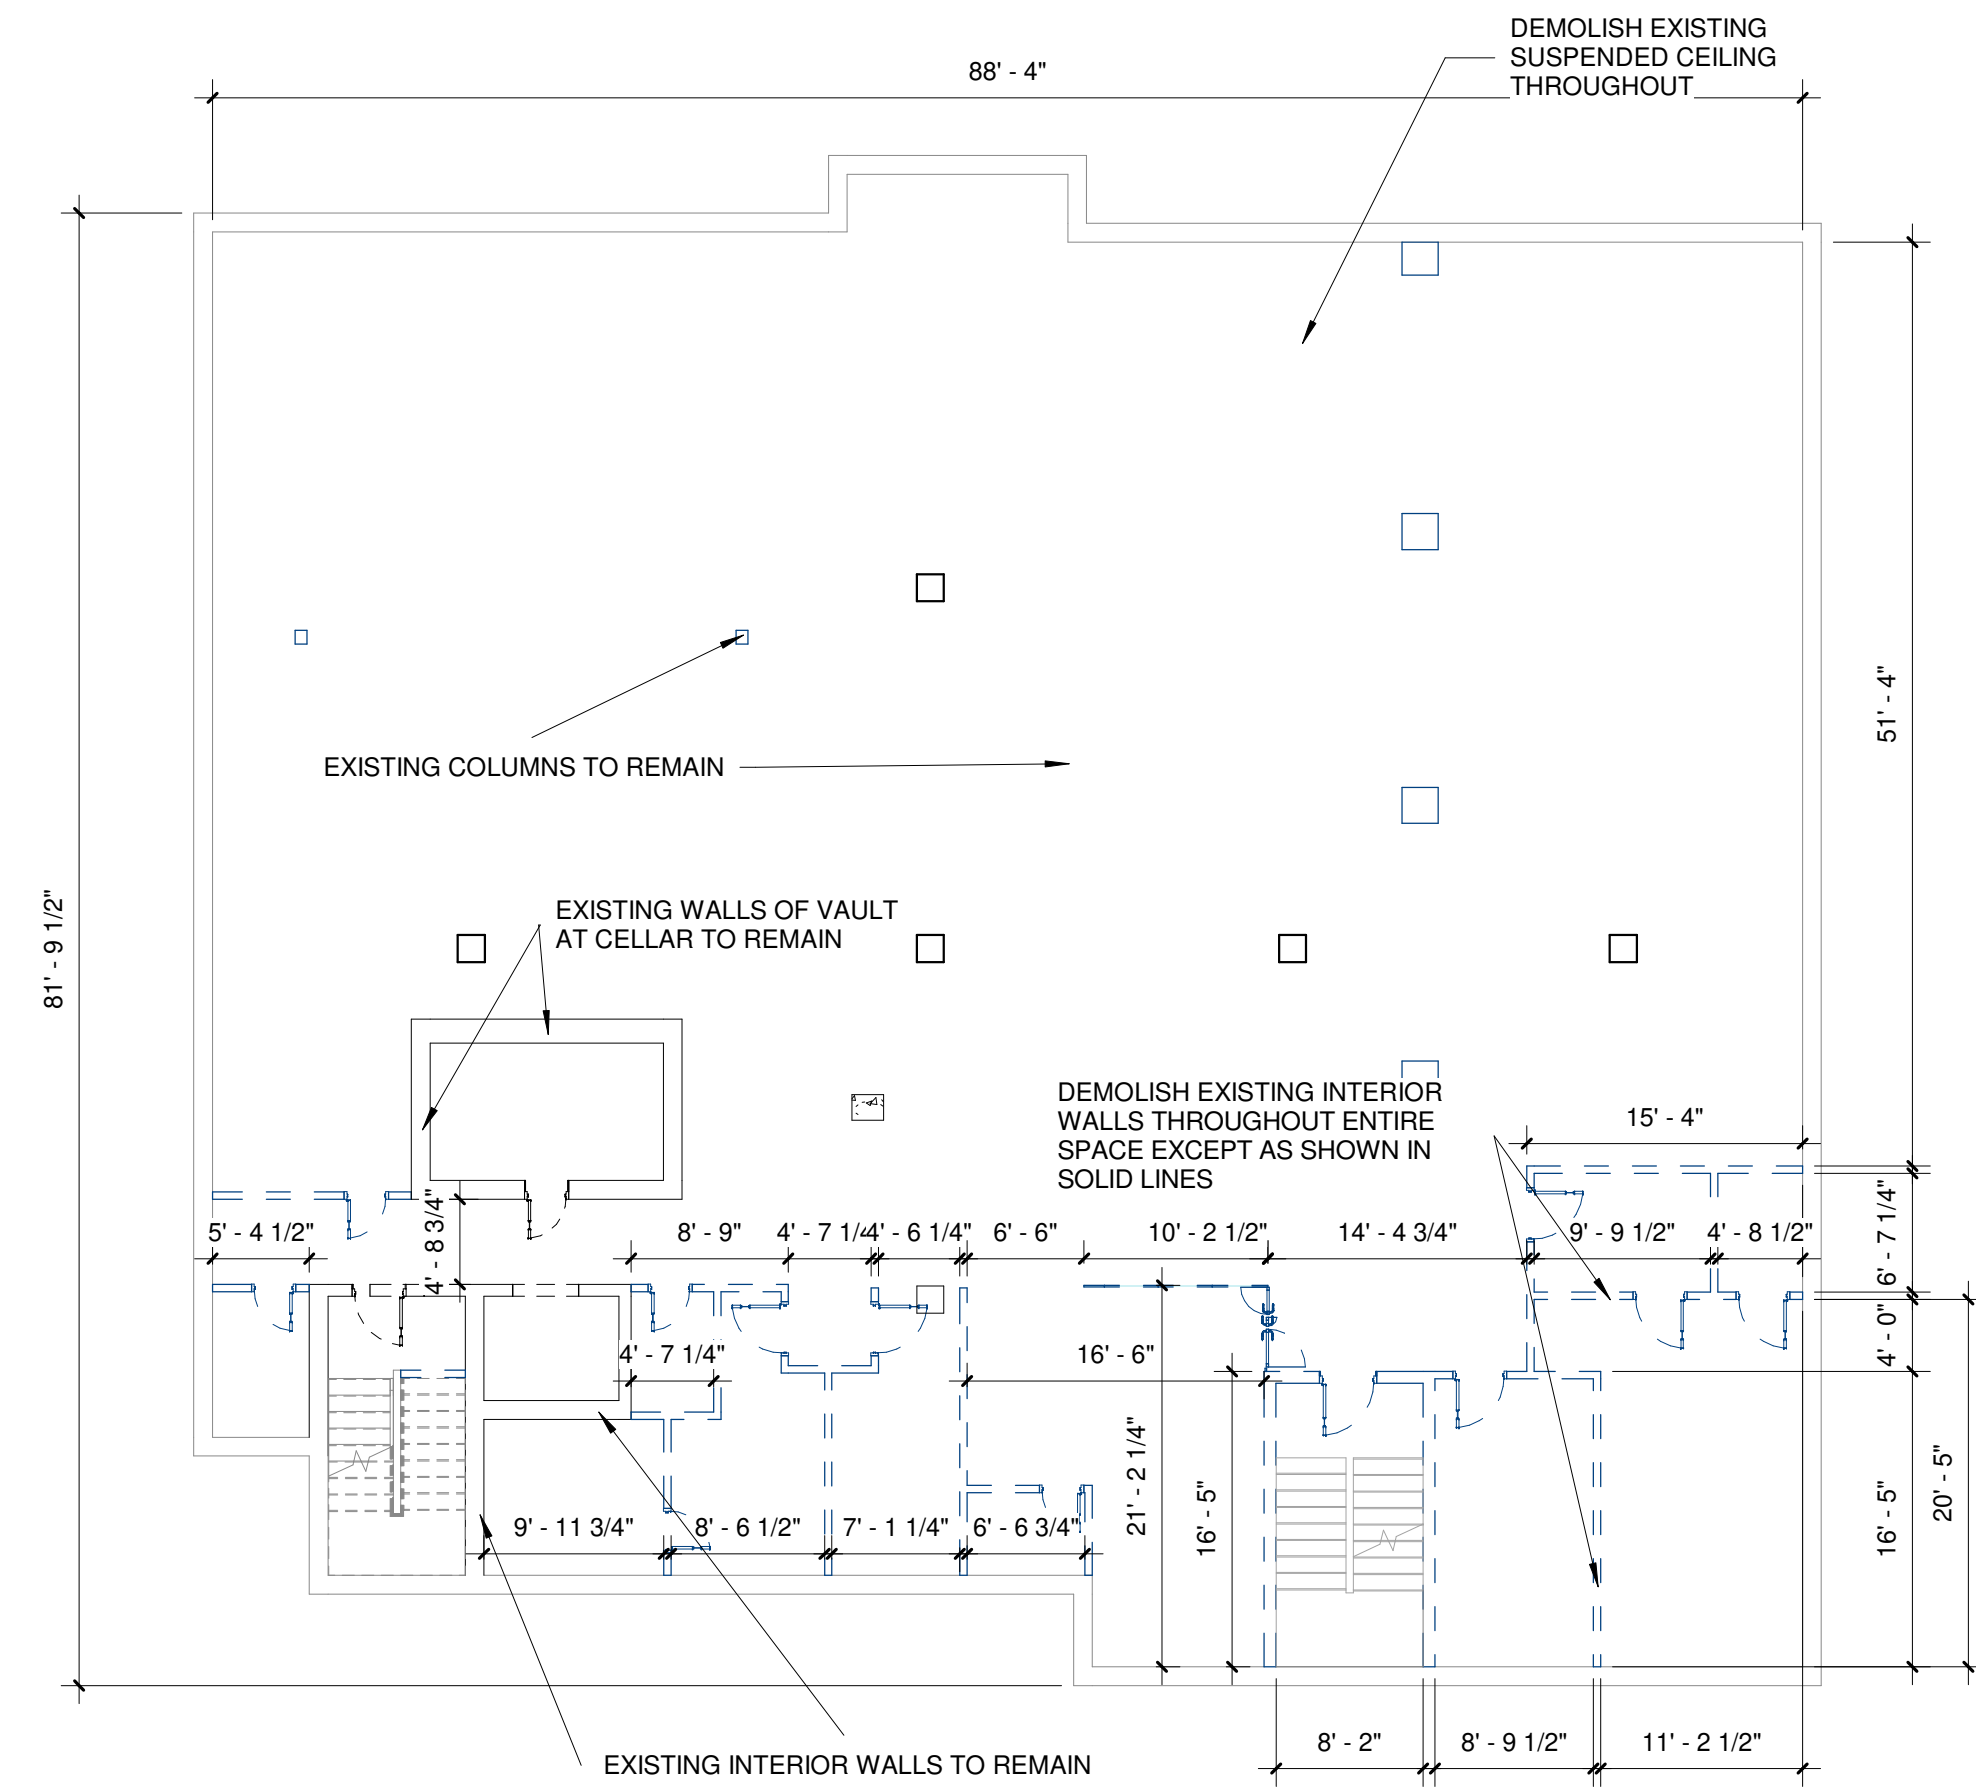


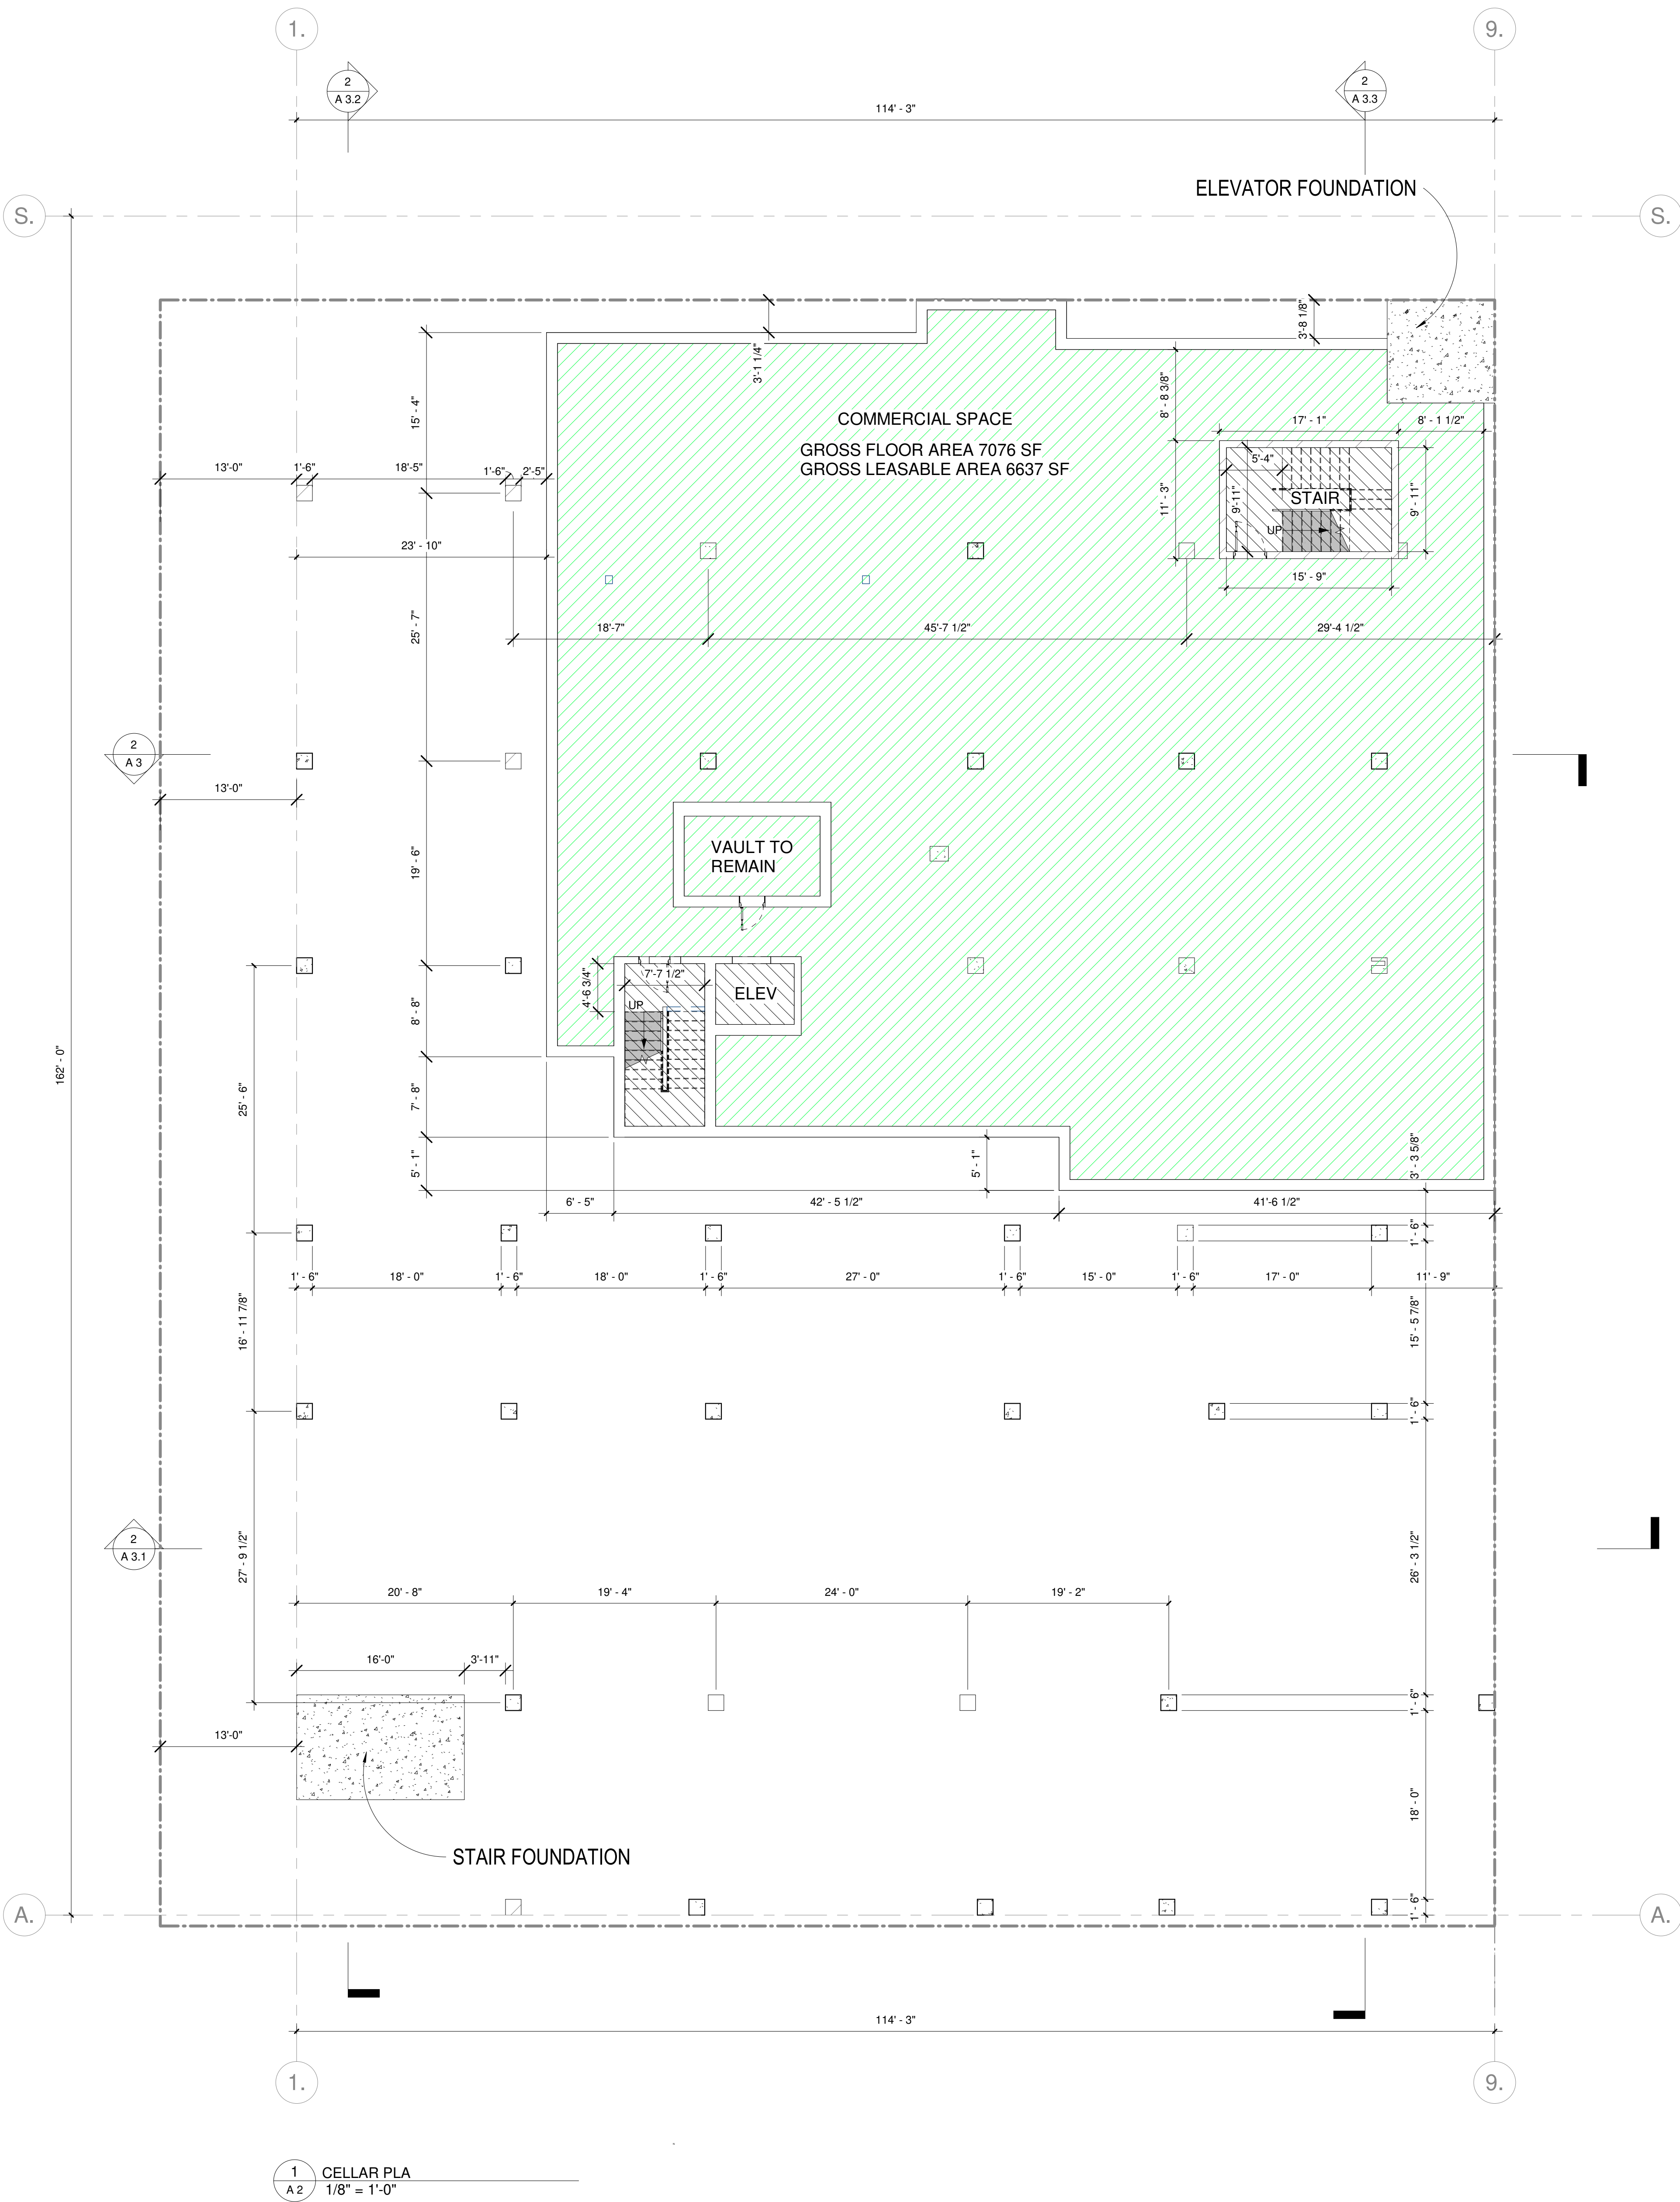


10		
9		
8		
7		
6		
5		
4		
3		
2		
1	Zoning Set	03/08/22
#	Revisions	Date


Seal:

NOTICE: These drawings are instruments of service and are the property of the Architect, and they are available only for review and use in accordance with this Notice. The designs shown and described herein, including all technical drawings and details thereof, are proprietary and cannot be copied, duplicated or otherwise commercially exploited, in whole or part, without the expressed written permission of the Architect. All rights reserved. It is a violation of the law for any person, unless acting under the direction of a licensed architect, to alter an form in any way.
Copyright: Paul Pellicani, R.A.

Title:
CELLAR PLAN

Scale	As indicated
Drawn by	Author
Checked by	Checker
App. #	Approver
Job #	Drawing #
-	A 2

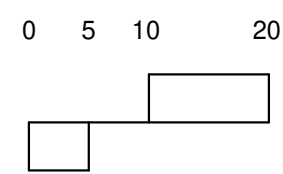


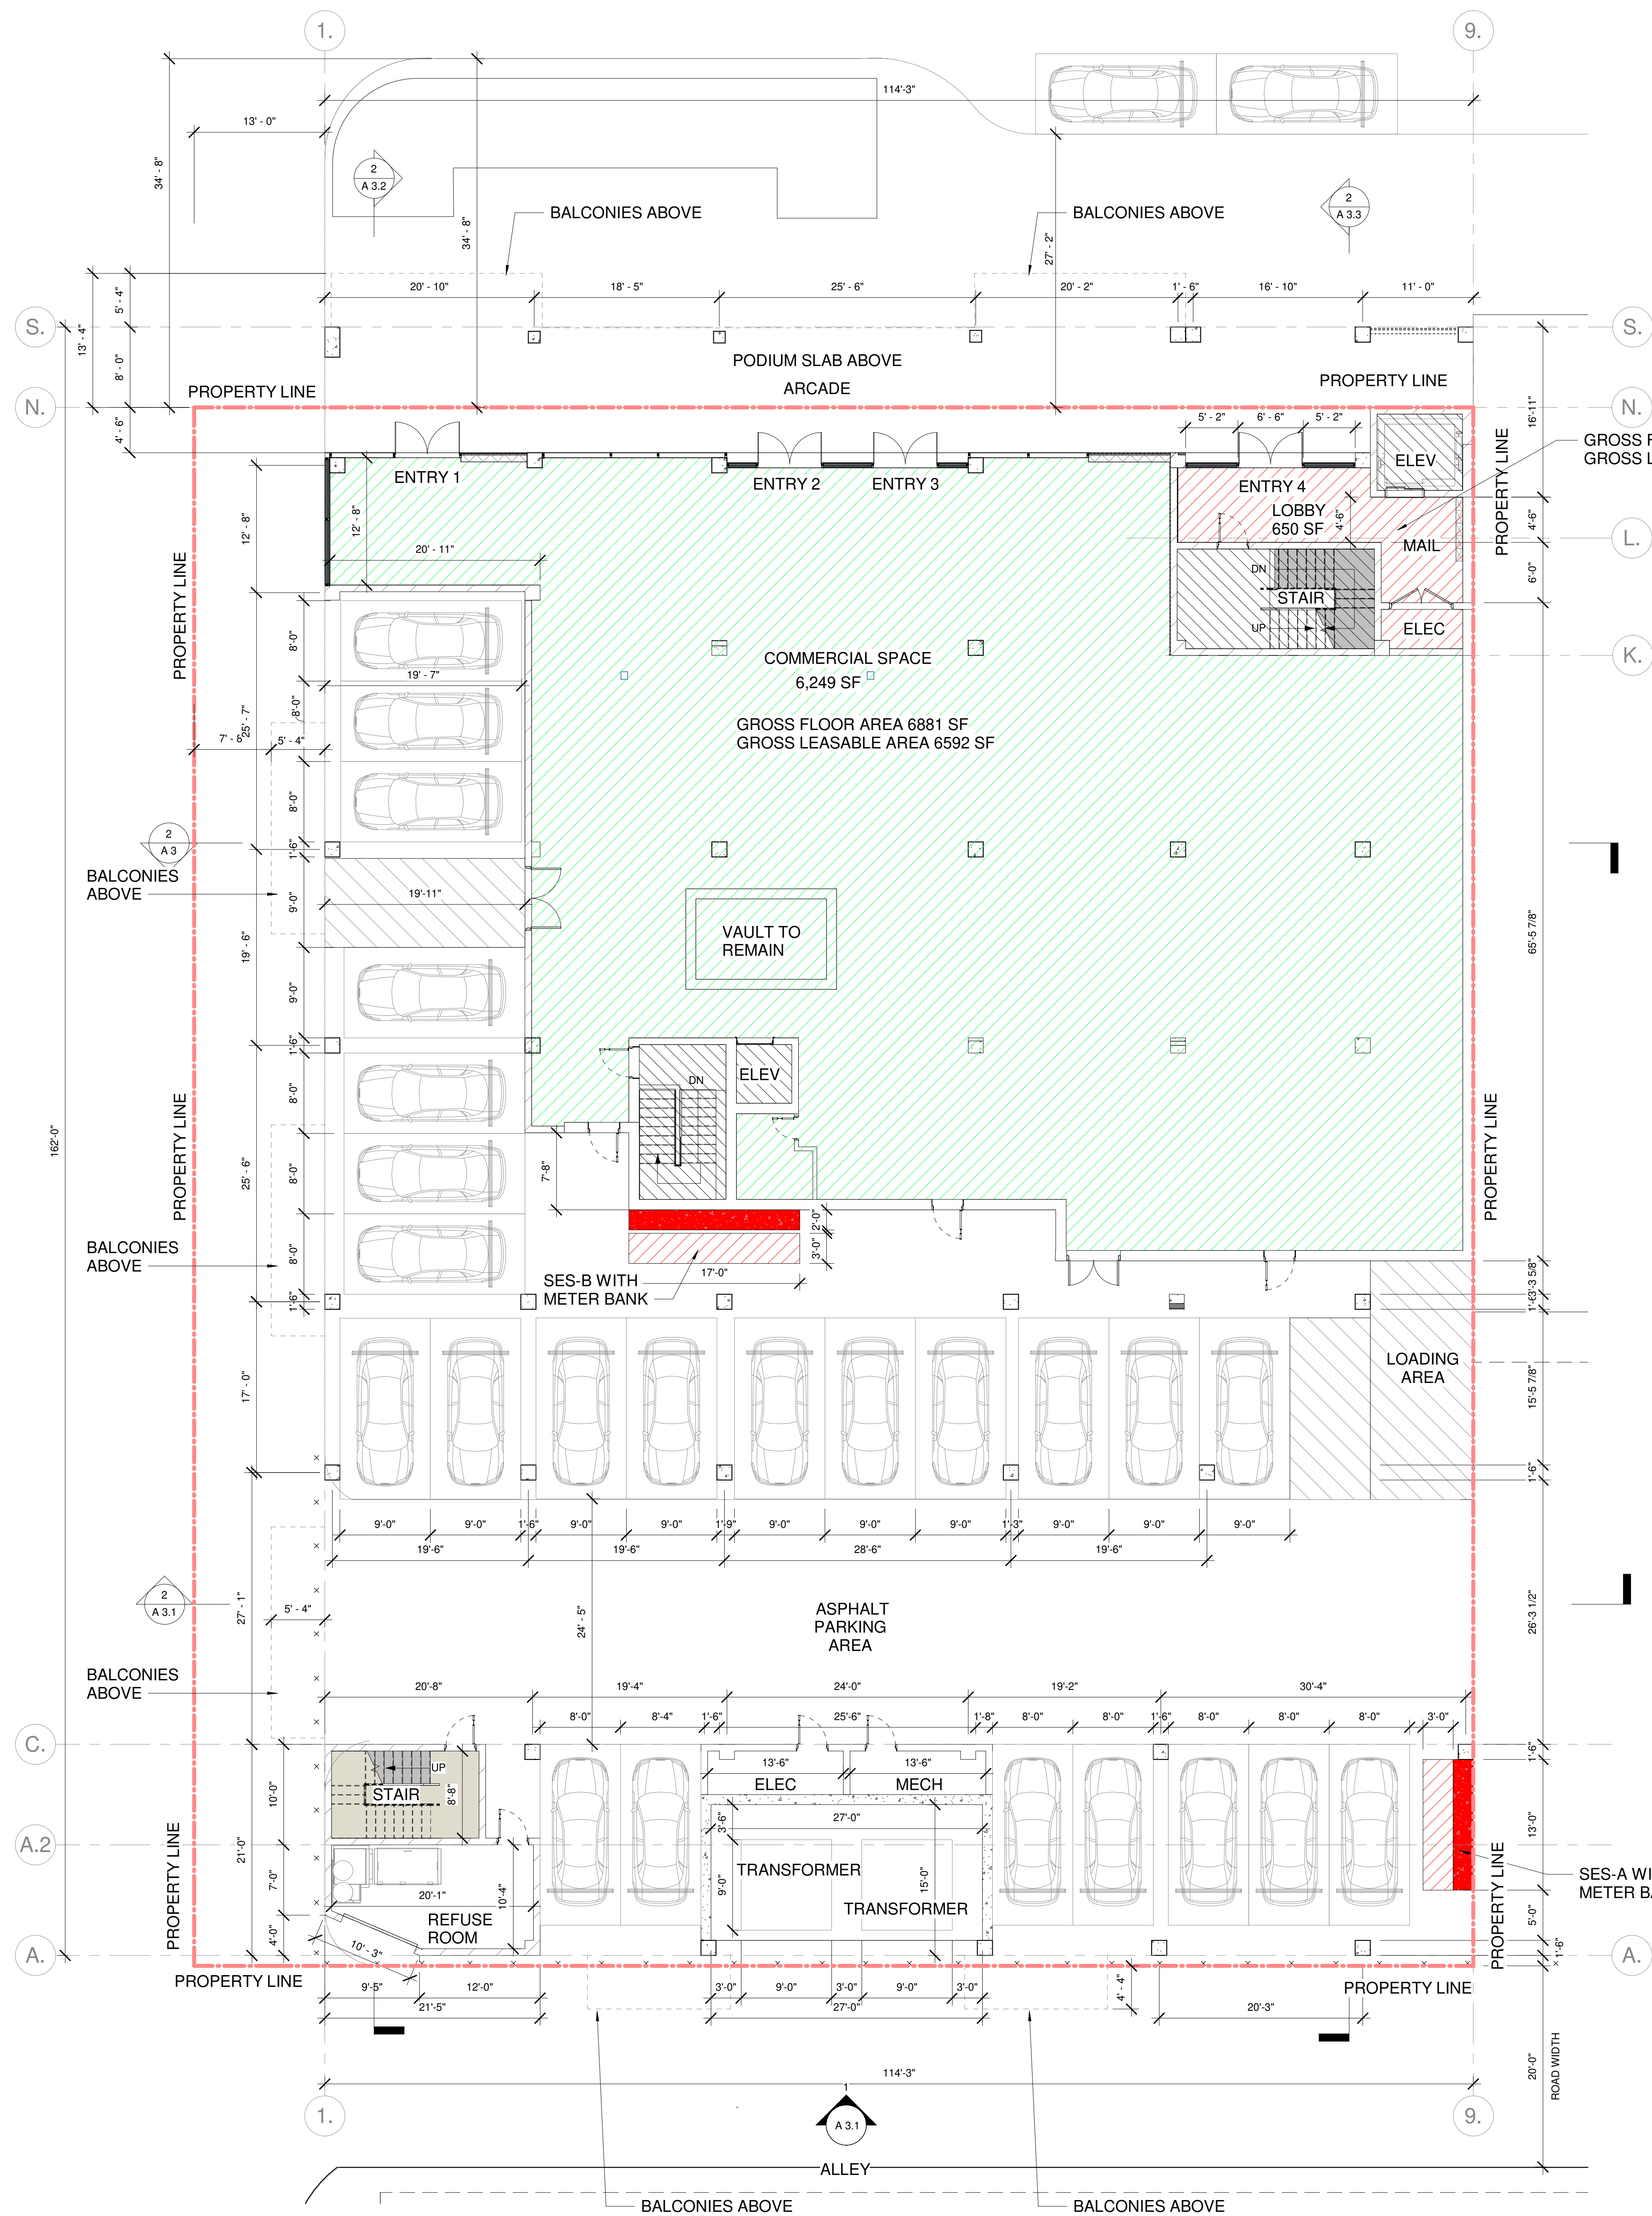

GROSS FLOOR AREA 639 SF
GROSS LEASABLE AREA 309 SF


24 SPACES
10@9' wide=42%
14@8' wide=58%
INCL.(1) VAN
ACCESSIBLE

2 SPACES ON WEST MAIN STREET
TOTAL SPACES = 26

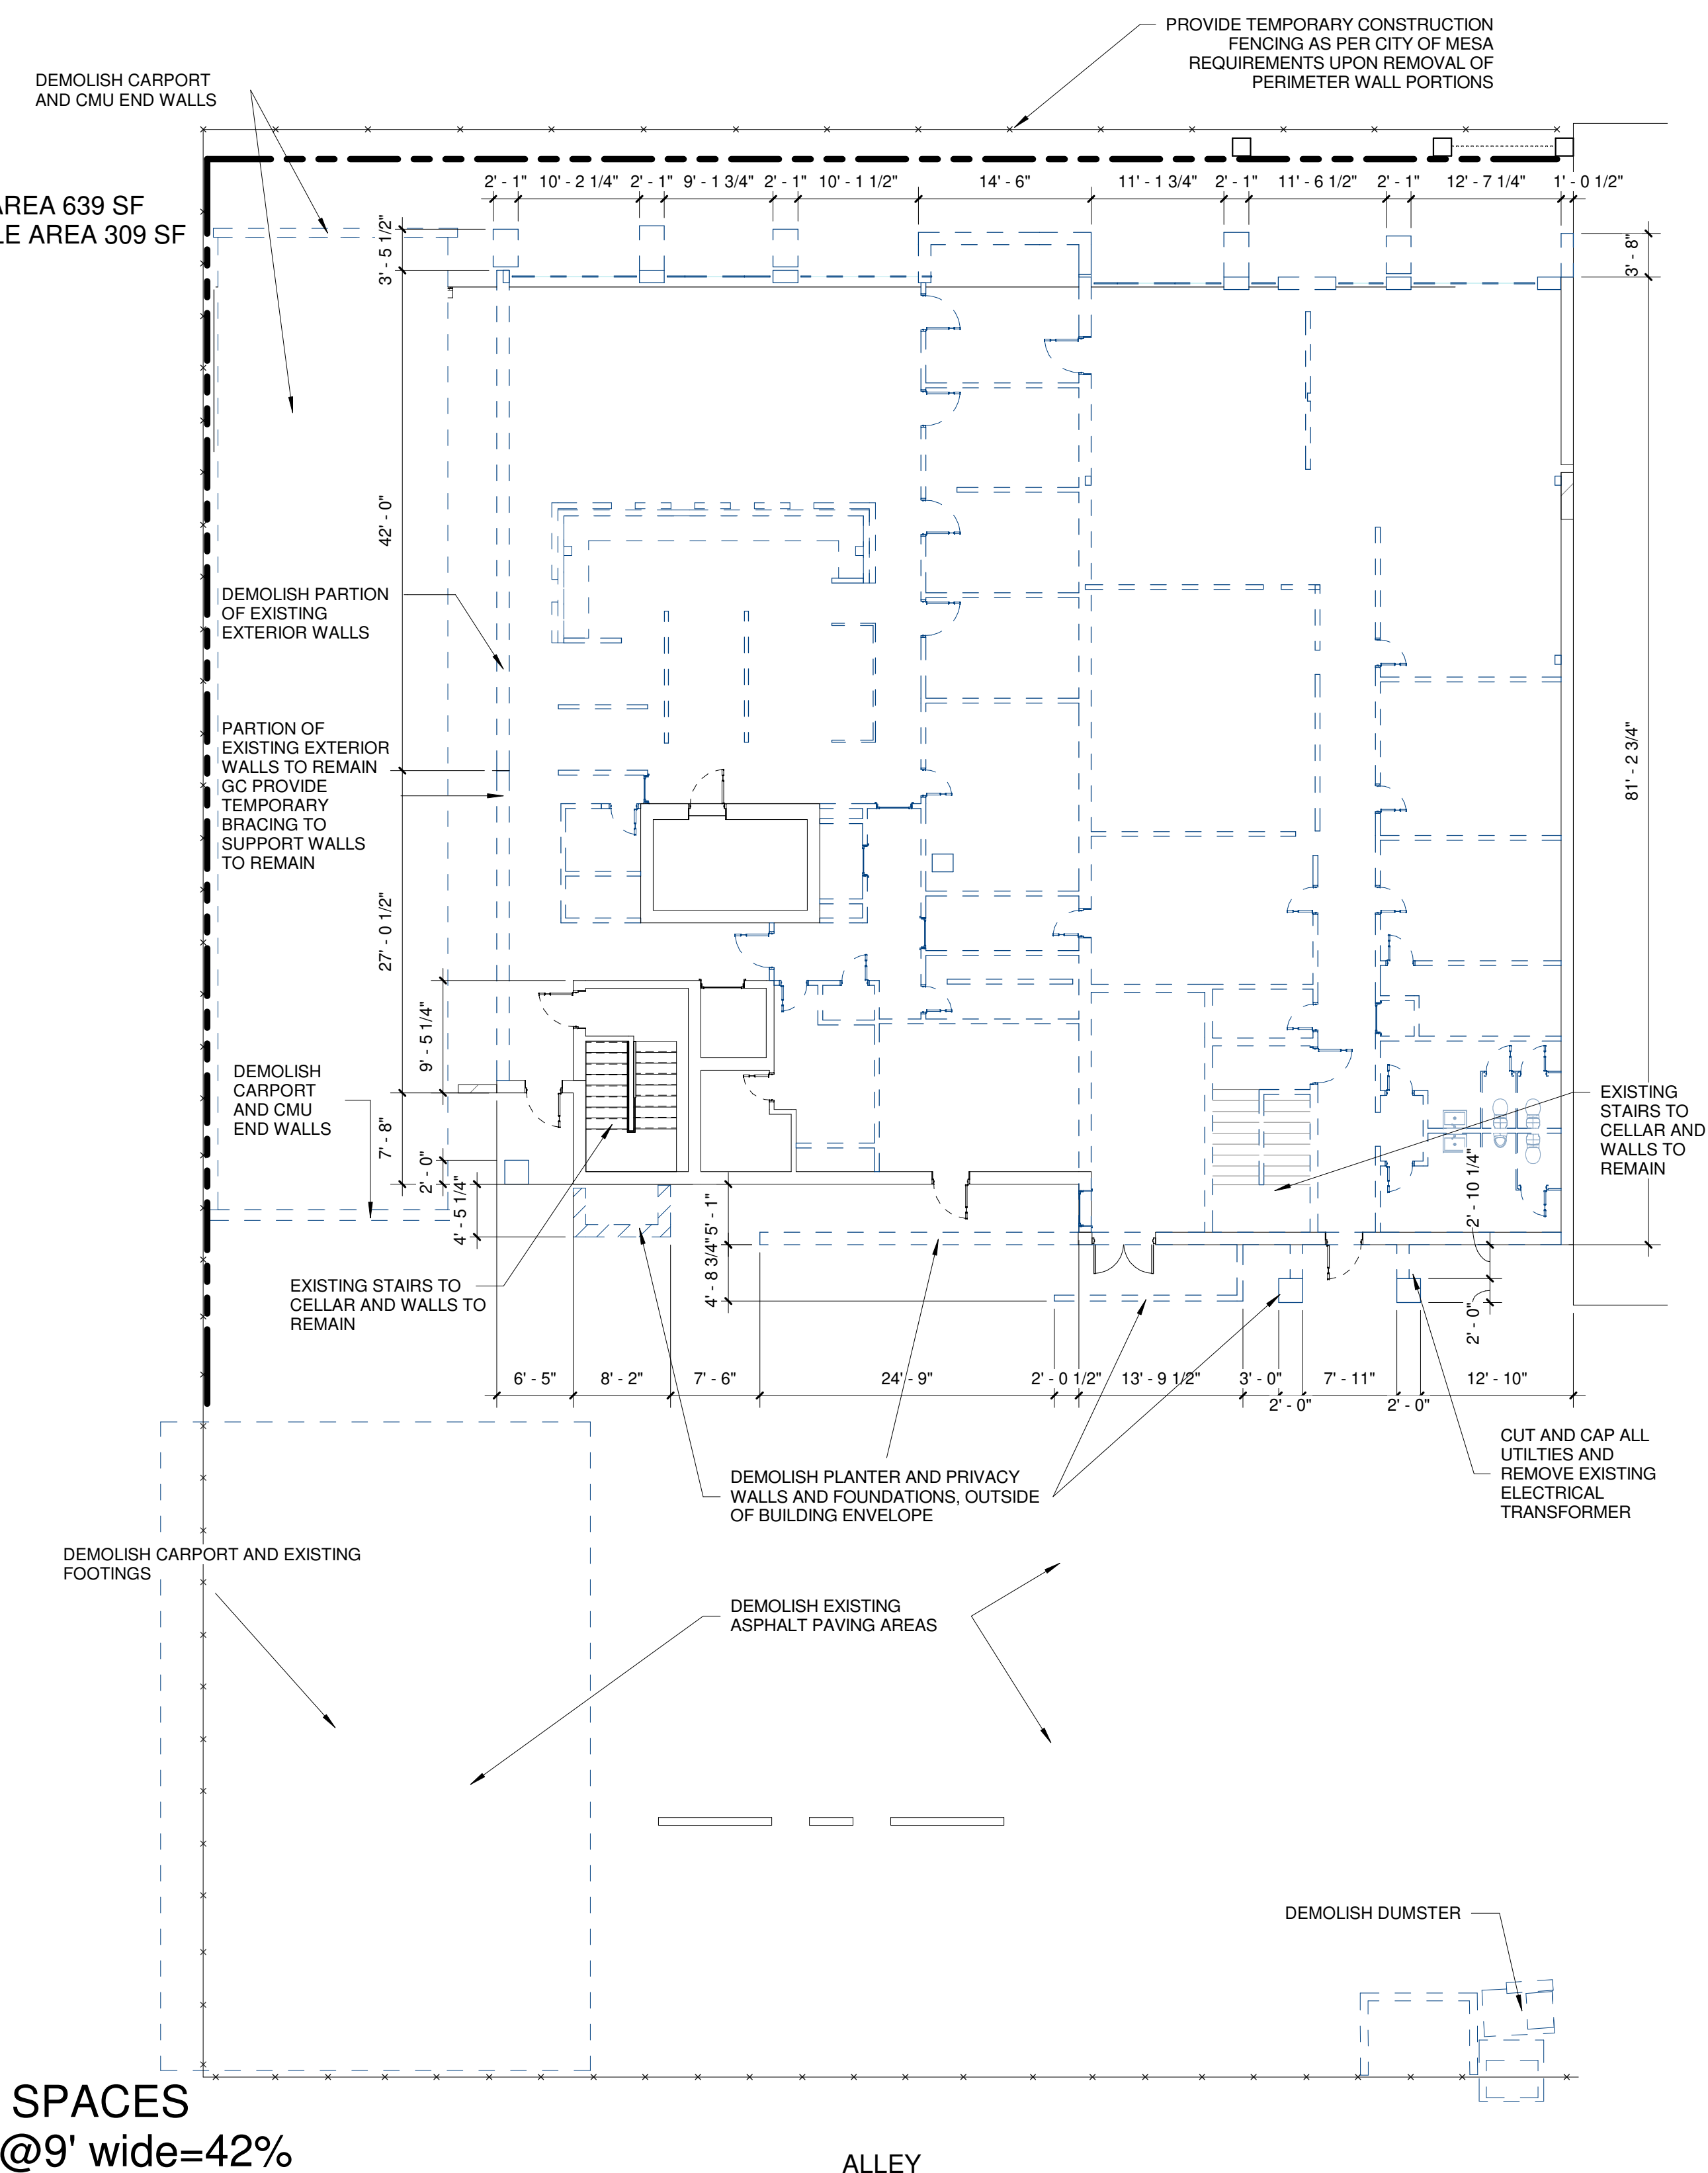

2 DEMO PLAN AT GROUND FLOOR
A 001(A 2.1) 3/32" = 1'-0"

1 GROUND FLOOR
A 2.1 1/8" = 1'-0"

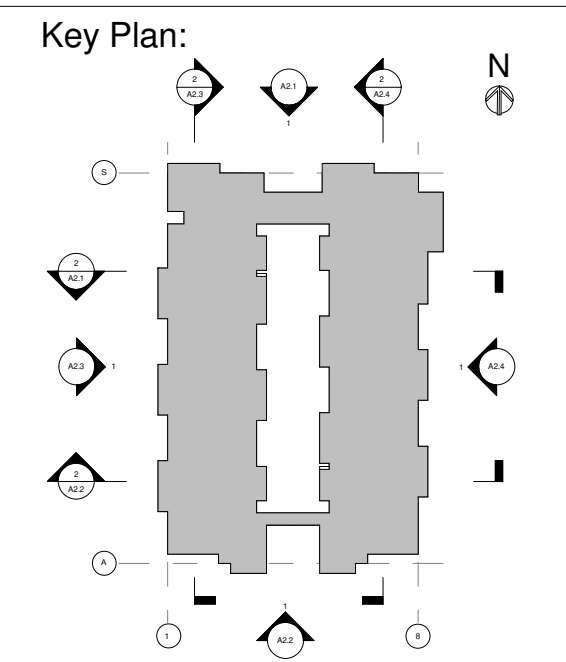

10		
9		
8		
7		
6		
5		
4		
3		
2		
1	Zoning Set	03/08/22
#	Revisions	Date

Seal:

NOTICE: These drawings are instruments of service and are the property of the Architect, and they are available only for review and use in accordance with this Notice. The designs shown and described herein, including all technical drawings and details thereof, are proprietary and cannot be copied, duplicated or otherwise commercially exploited, in whole or part, without the expressed written permission of the Architect. All rights reserved. It is a violation of the law for any person, unless acting under the direction of a licensed architect, to alter an form in any way.
Copyright: Paul Pellicani, P.A.


Title:
GROUND FLOOR

Scale	As indicated
Drawn by	
Checked by	
App. #	
Job #	Drawing #
-	A 2.1



18 units per level
12 @ 640sf = 66%
6 @ 320sf = 34%
90 units Total
Corridor = 2576.5SF

1 LEVEL 2
A 2.2 1/8" = 1'-0"

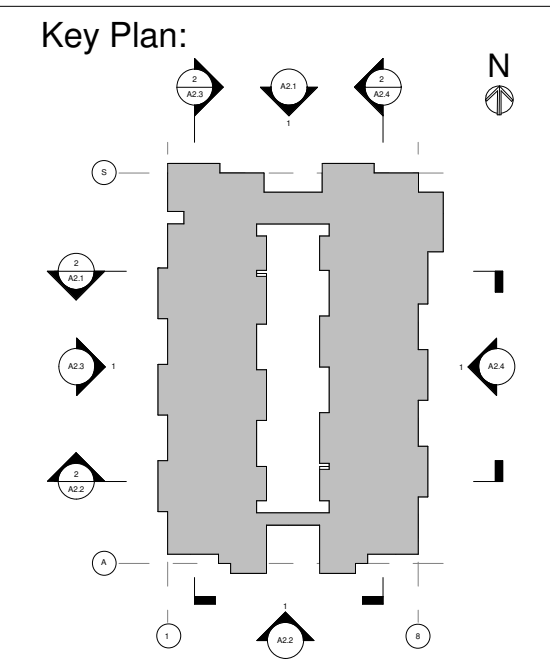


10		
9		
8		
7		
6		
5		
4		
3		
2		
1	Zoning Set	03/08/22
#	Revisions	Date

Seal:


NOTICE: These drawings are instruments of service and are the property of the Architect, and they are available only for review and use in accordance with this Notice. The designs shown and described herein, including all technical drawings and details thereof, are proprietary and cannot be copied, duplicated or otherwise commercially exploited, in whole or part, without the expressed written permission of the Architect. All rights reserved. It is a violation of the law for any person, unless acting under the direction of a licensed architect, to alter an form in any way.
Copyright: Paul Pellicani, P.A.

Title:
**LEVEL 2 FLOOR
PLAN**

Scale 1/8" = 1'-0"
Drawn by
Checked by
App. #
Job #
Drawing #
A 2.2

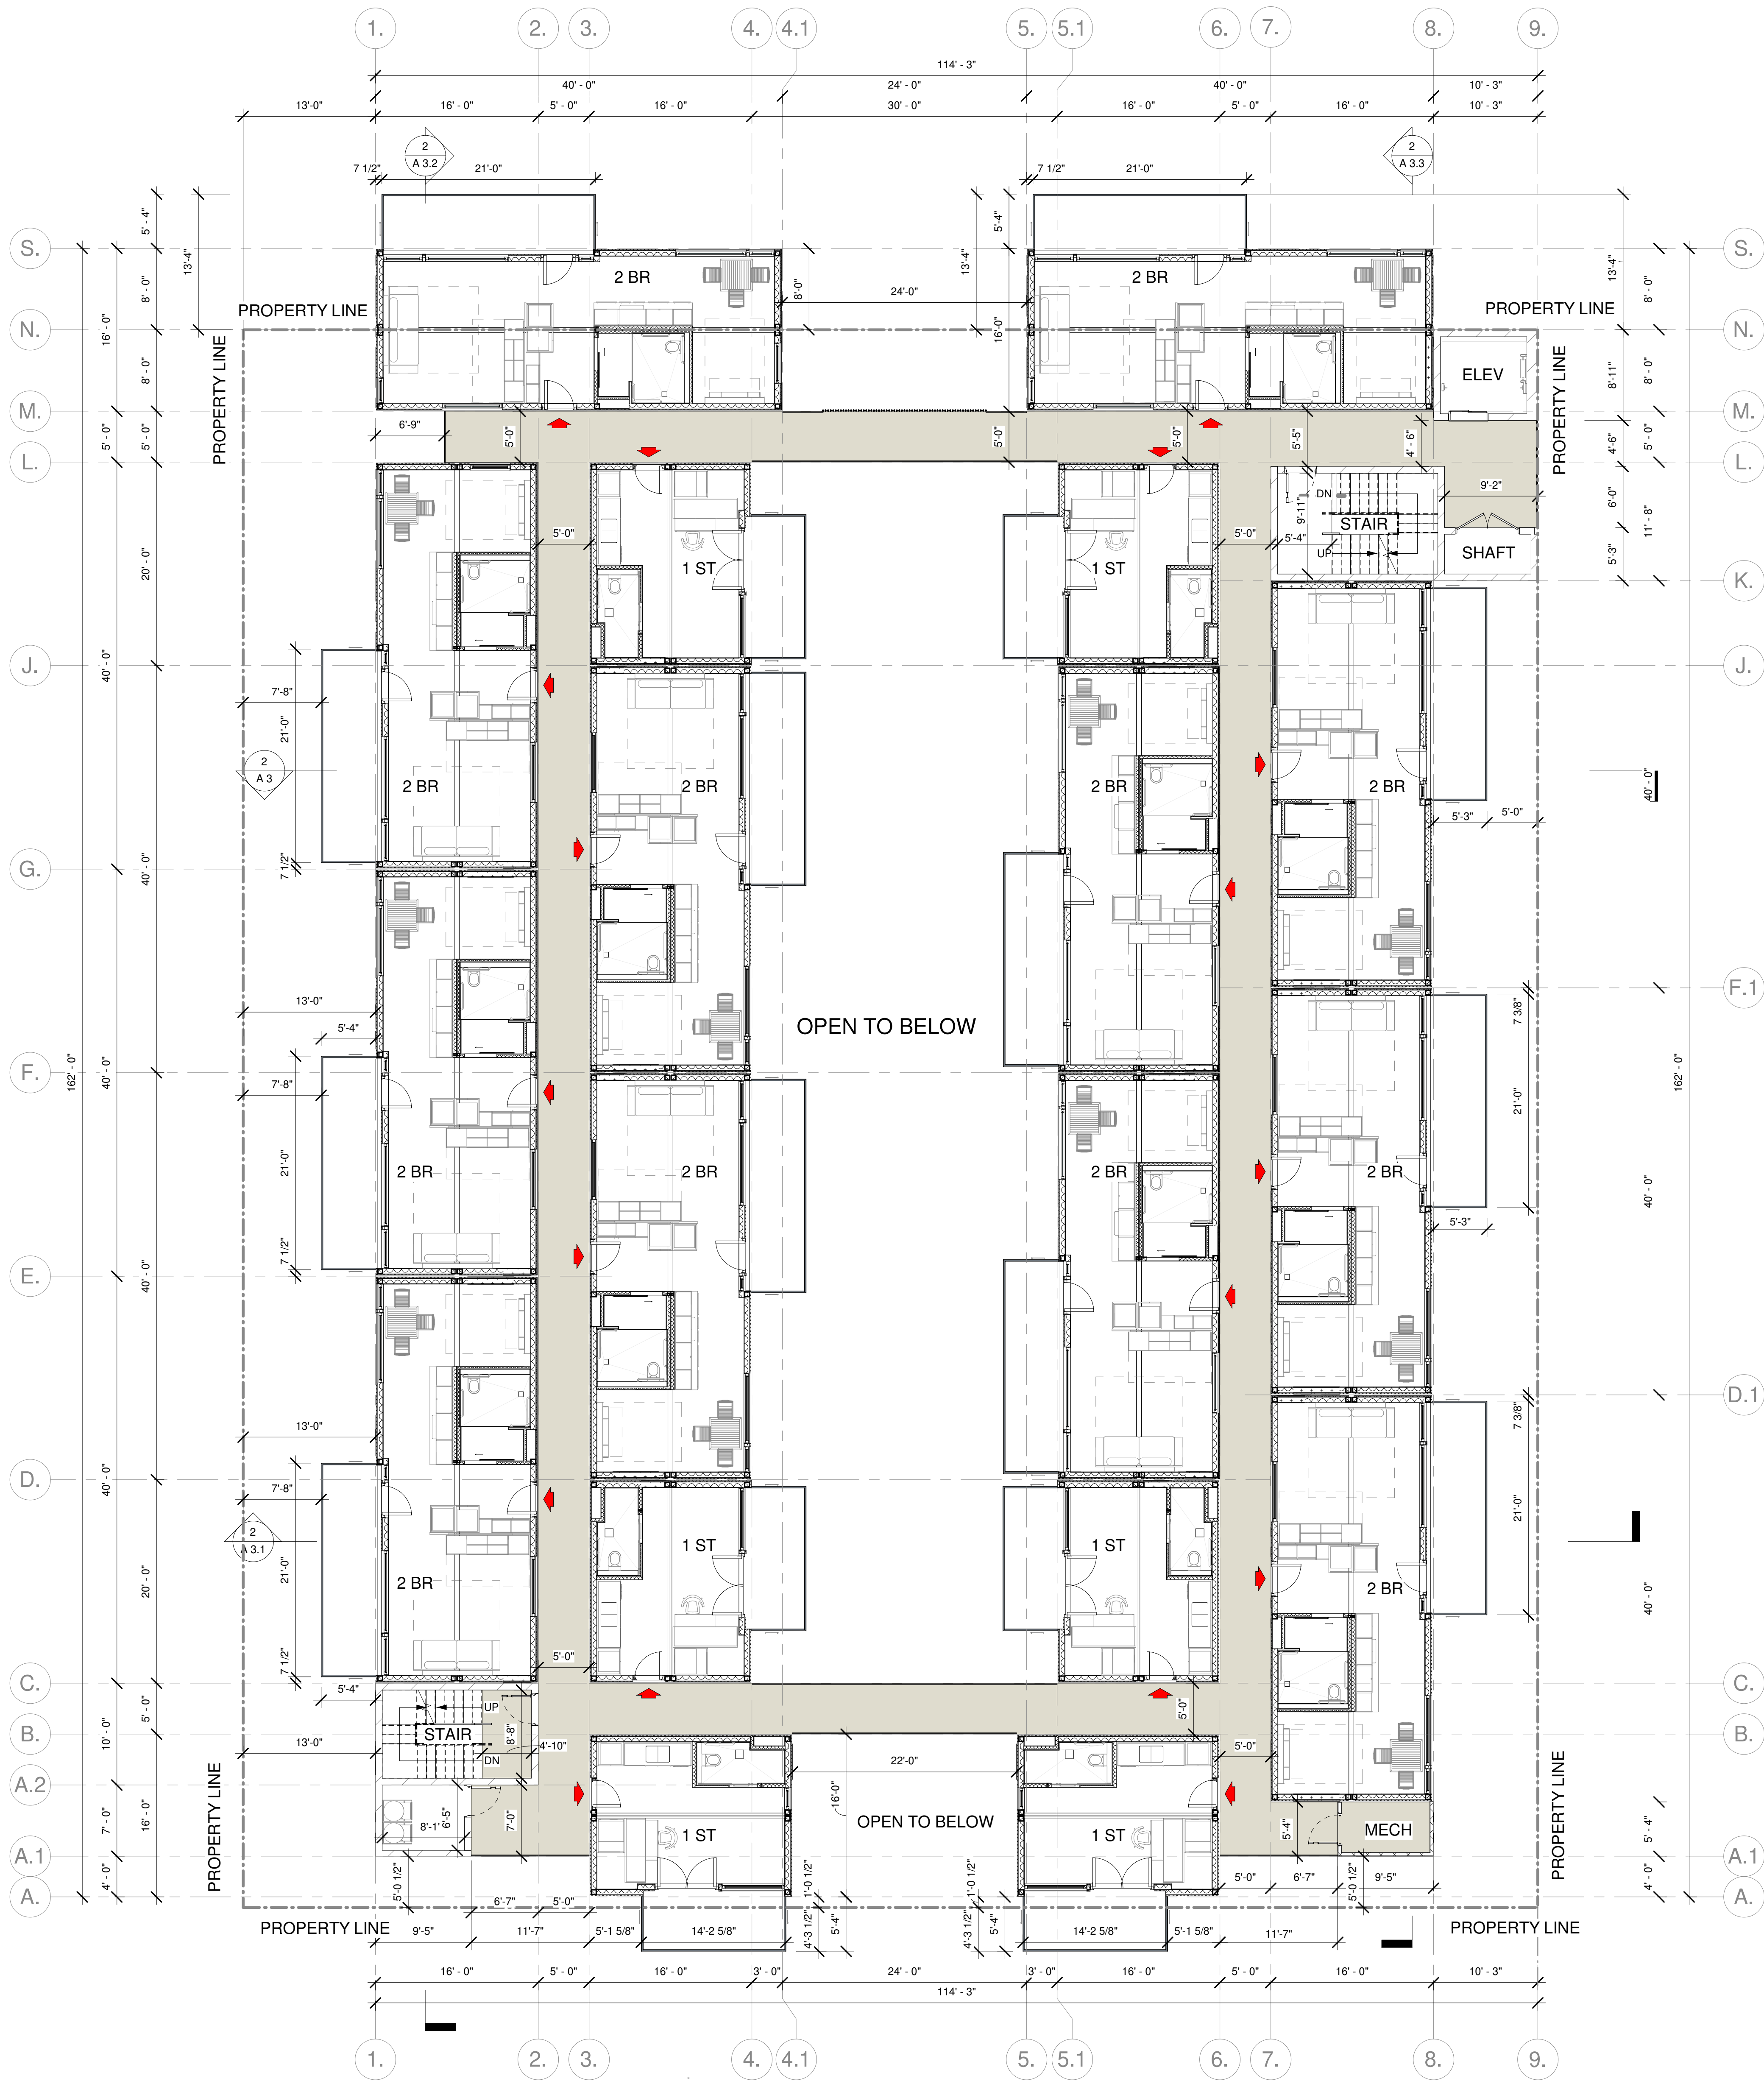

1 LEVEL 3RD, 5TH
A 2.3 1/8" = 1'-0"

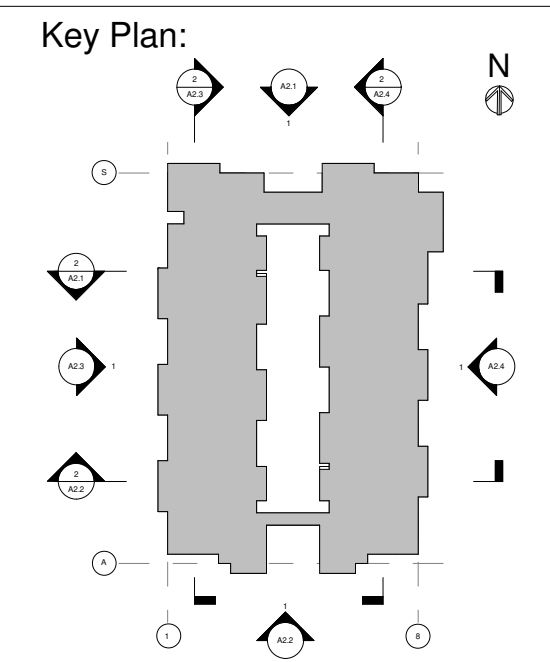


10		
9		
8		
7		
6		
5		
4		
3		
2		
1	Zoning Set	03/08/22
#	Revisions	Date

Seal:


NOTICE: These drawings are instruments of service and are the property of the Architect, and they are available only for review and use in accordance with this Notice. The designs shown and described herein, including all technical drawings and details thereof, are proprietary and cannot be copied, duplicated or otherwise commercially exploited, in whole or part, without the expressed written permission of the Architect. All rights reserved. It is a violation of the law for any person, unless acting under the direction of a licensed architect, to alter an item in any way.
Copyright: Paul Pellicani, P.A.

Title:
LEVEL 3, 5 FLOOR
PLAN

Scale 1/8" = 1'-0"
Drawn by
Checked by
App. #
Job #
Drawing #
A 2.3

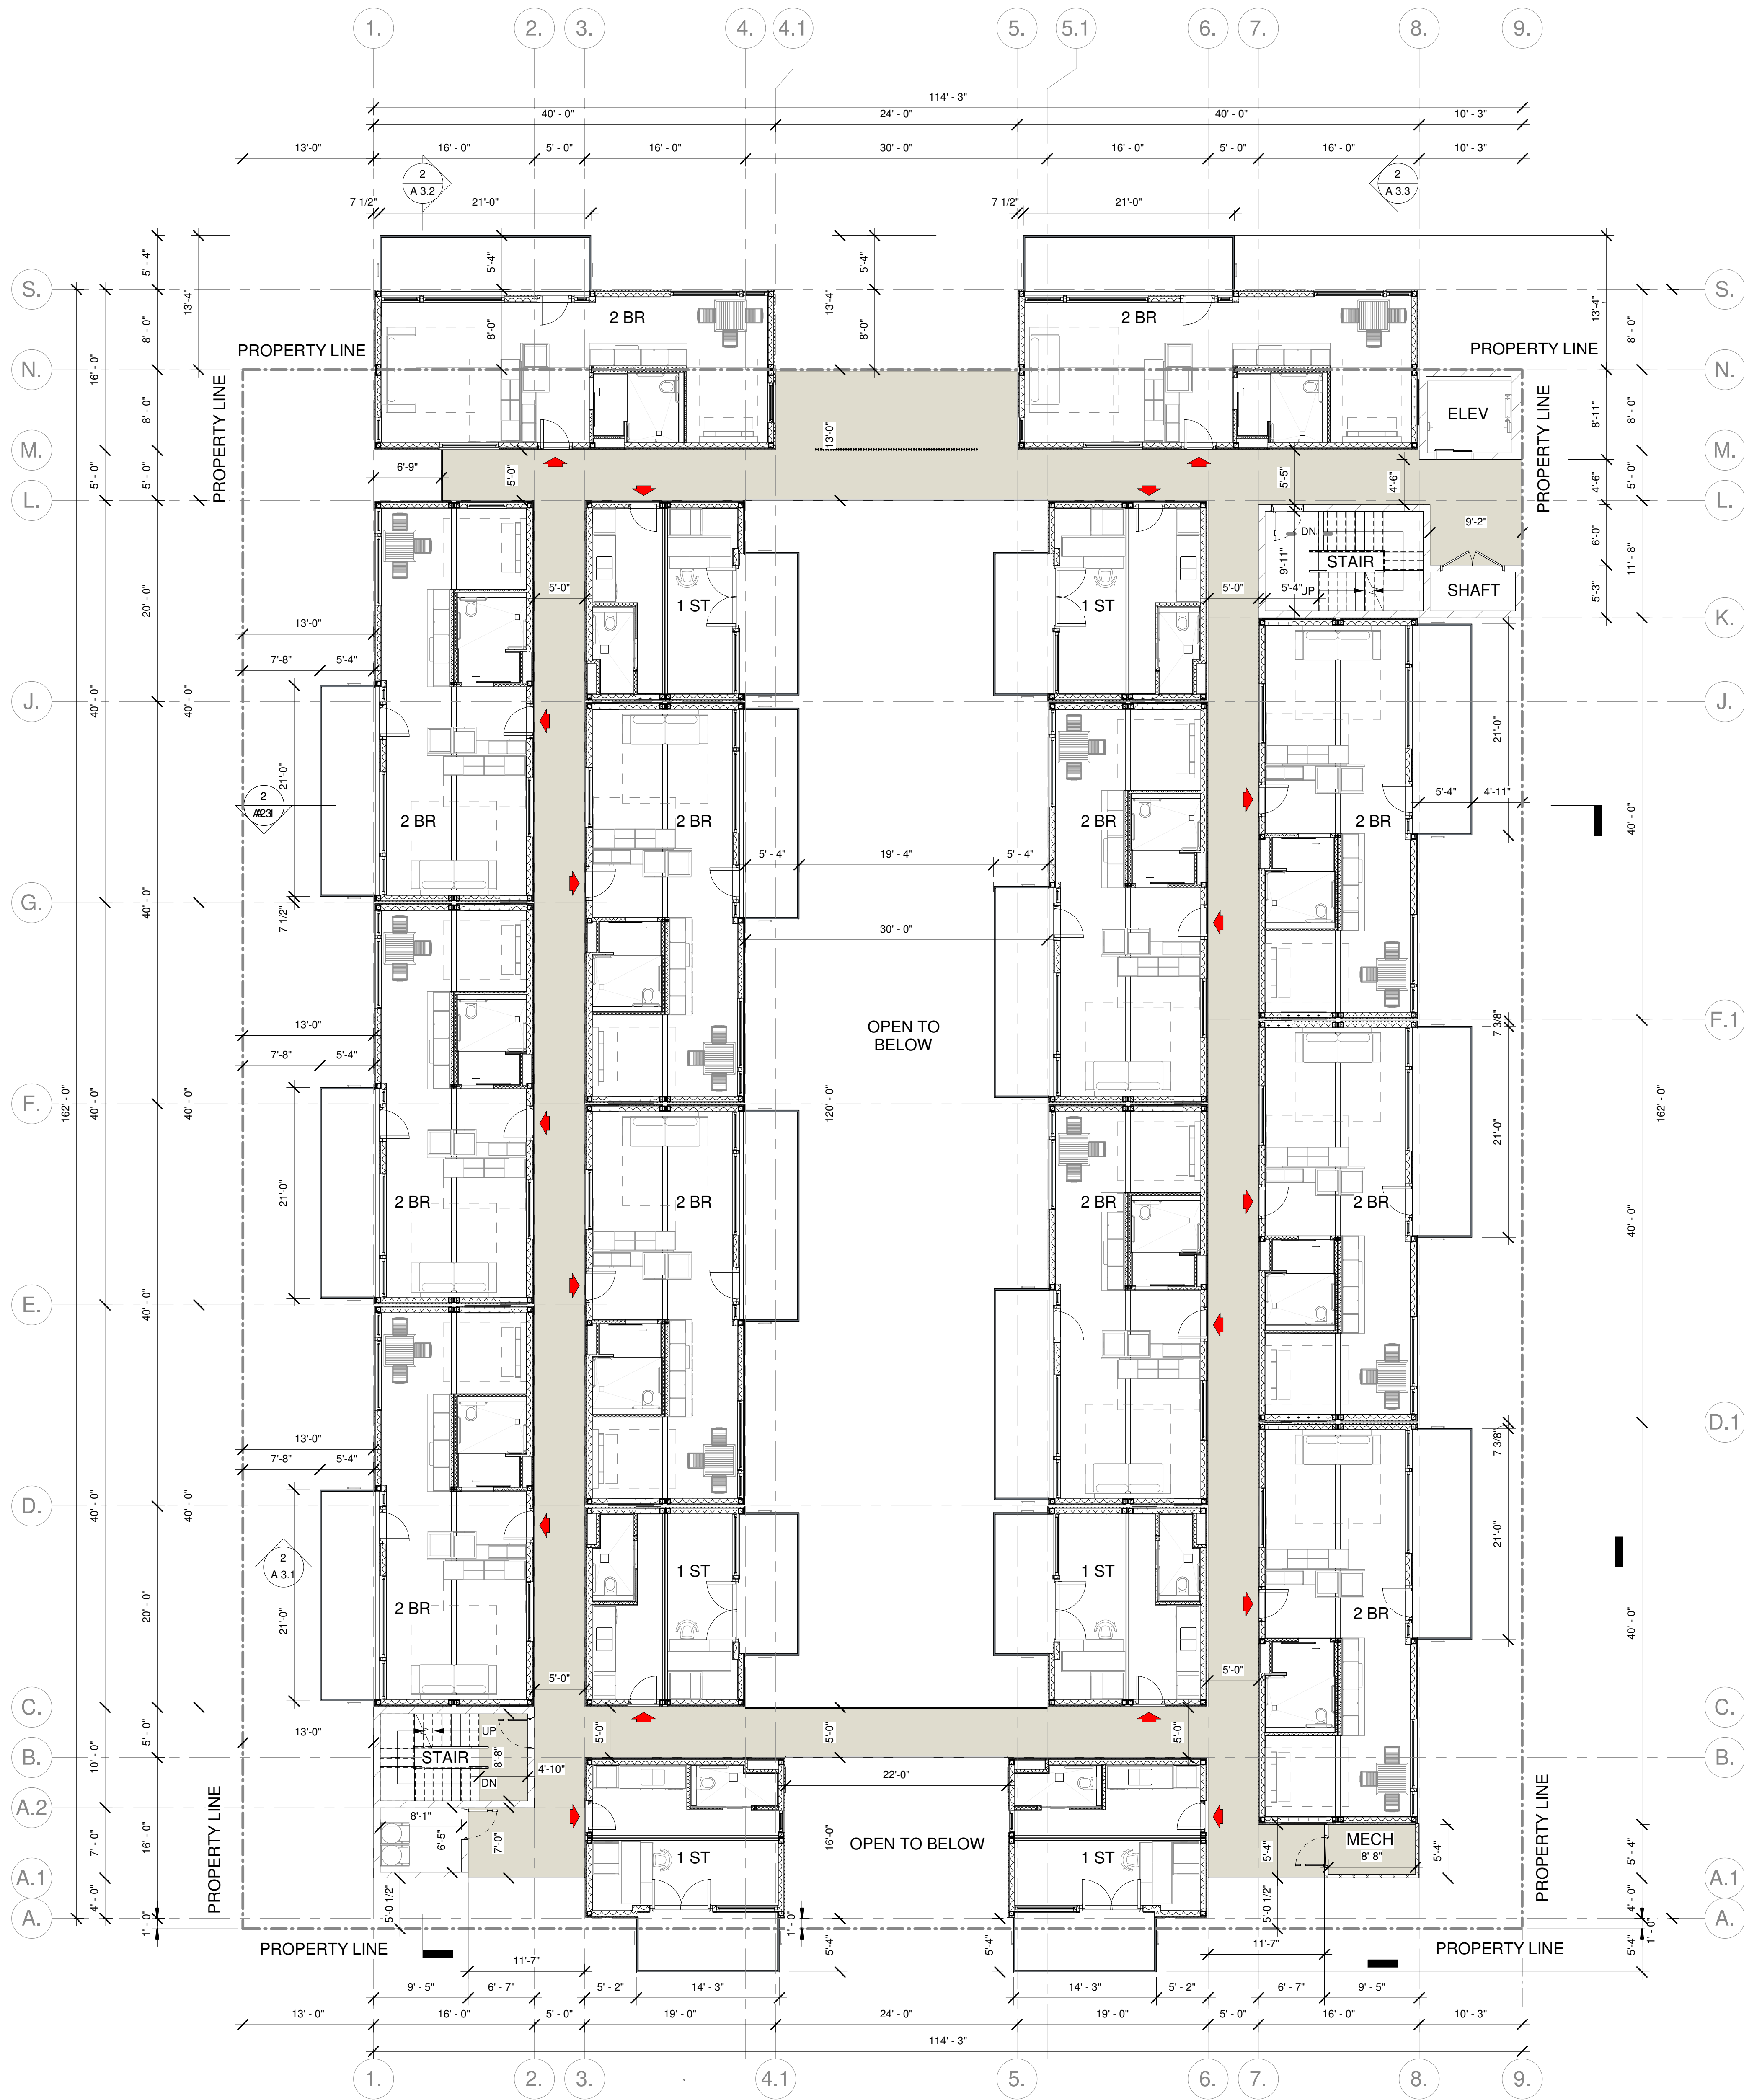

1 LEVEL 4TH, 6TH
A 2.4 1/8" = 1'-0"

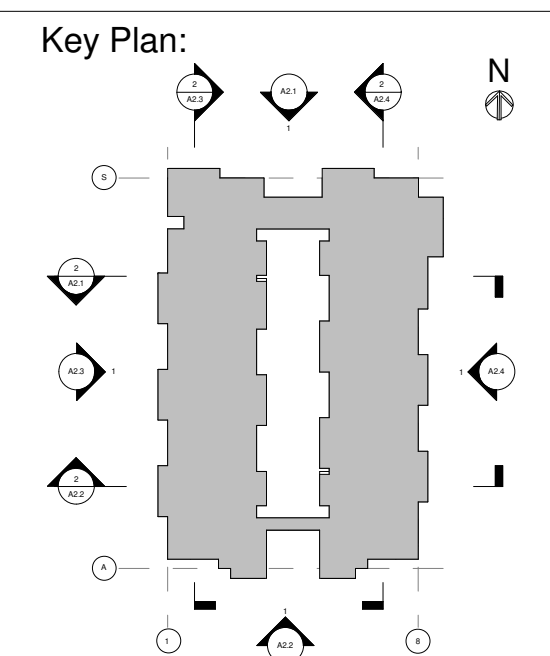

10		
9		
8		
7		
6		
5		
4		
3		
2		
1	Zoning Set	03/08/22
#	Revisions	Date

Seal:

NOTICE: These drawings are instruments of service and are the property of the Architect; and they are available only for review and use in accordance with this Notice. The designs shown and described herein, including all technical drawings and details thereof, are proprietary and cannot be copied, duplicated or otherwise commercially exploited, in whole or part, without the expressed written permission of the Architect. All rights reserved. It is a violation of the law for any person, unless acting under the direction of a licensed architect, to alter an form in any way.
Copyright: Paul Pellicani, P.A.


Title:
LEVEL 4, 6 FLOOR
PLAN

Scale 1/8" = 1'-0"
Drawn by
Checked by
App. #
Job #
Drawing #
A 2.4

29 WEST
Mixed-use Modular
Apartment Project

29 West Main Street
Mesa, Arizona 85210

Key Plan:

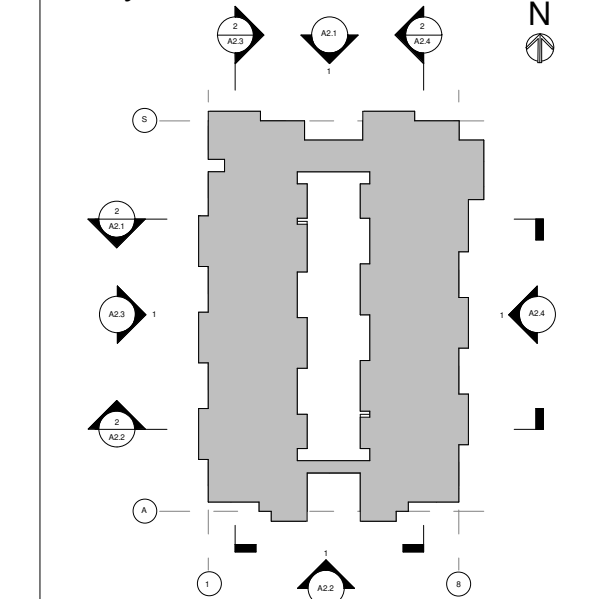

10		
9		
8		
7		
6		
5		
4		
3		
2		
1	Zoning Set	03/08/22
#	Revisions	Date


Seal:

NOTICE: These drawings are instruments of service and are the property of the Architect; and they are available only for review and use in accordance with this Notice. The designs shown and described herein, including all technical drawings and details thereof, are proprietary and cannot be copied, duplicated or otherwise commercially exploited, in whole or part, without the expressed written permission of the Architect. All rights reserved. It is a violation of the law for any person, unless acting under the direction of a licensed architect, to alter an item in any way.

Covipright Paul Pellicani, R.A.

Title:
ROOF PLAN

Scale	1/8" = 1'-0"
Drawn by	
Checked by	
App. #	
Job #	Drawing #
-	A 2.5

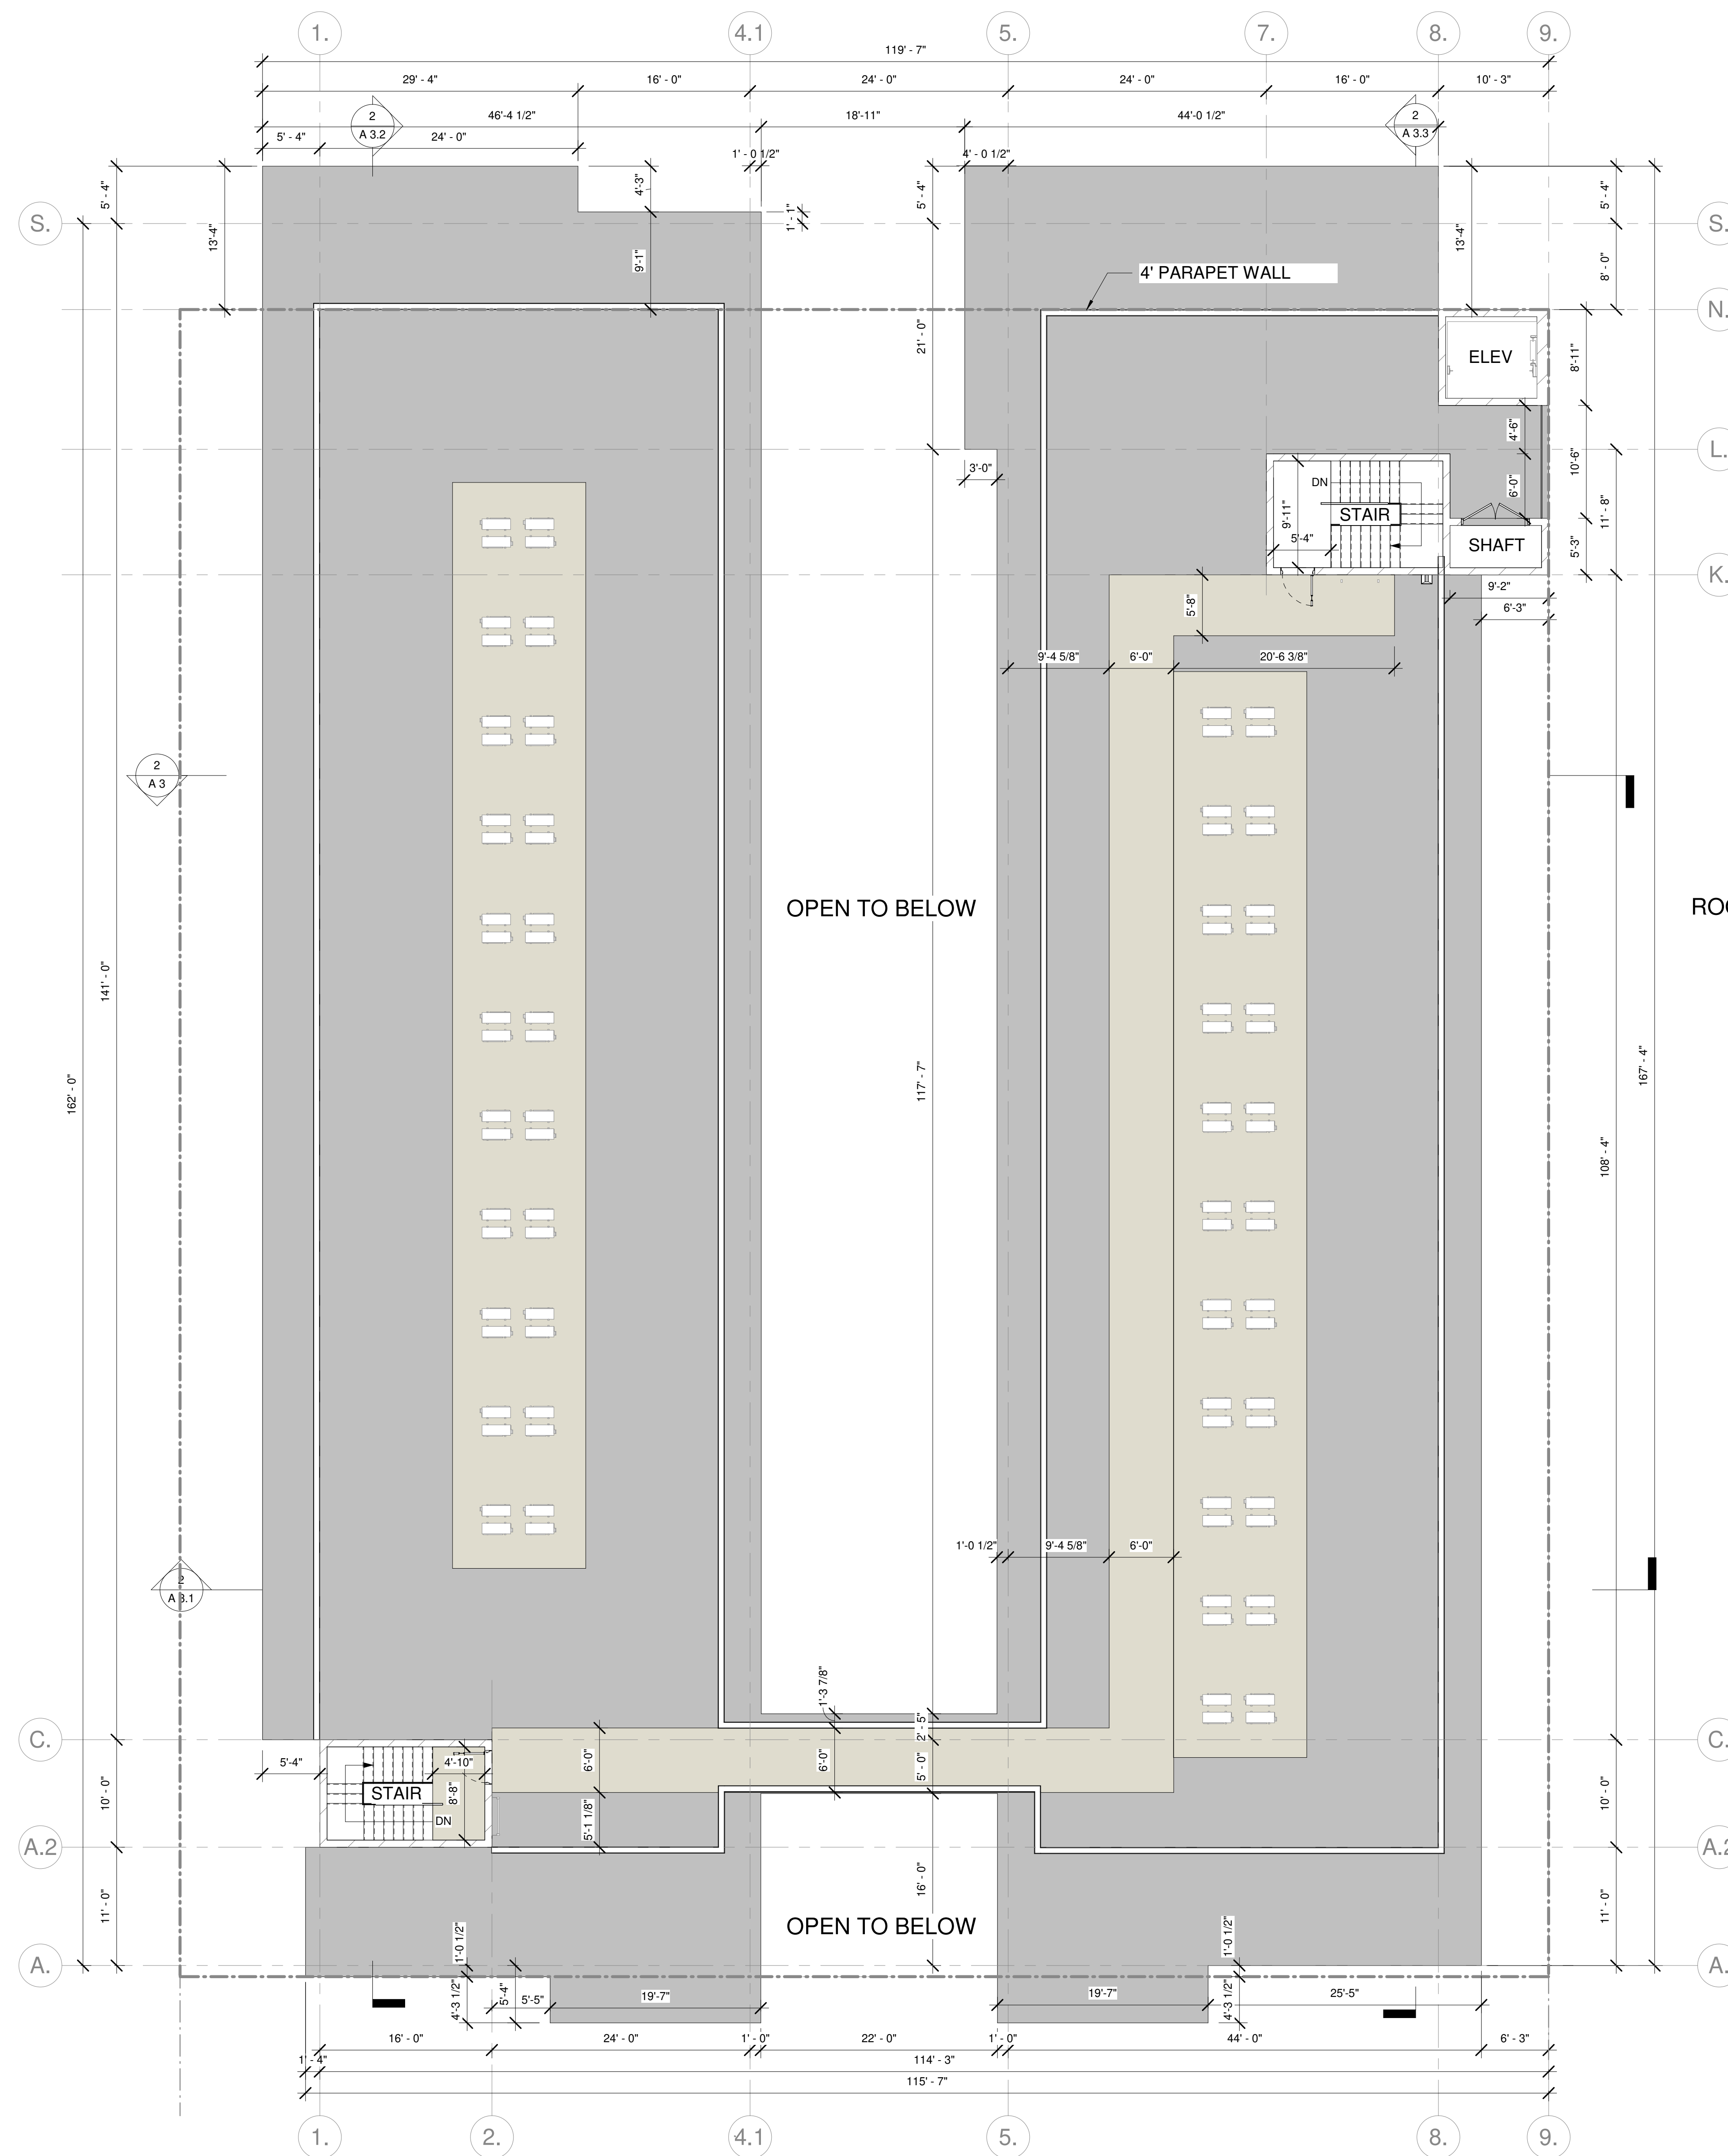

1 ROOF PLAN
A 2.5 1/8" = 1'-0"