



OVERALL EAST ELEVATION 1/32" = 1'-0"

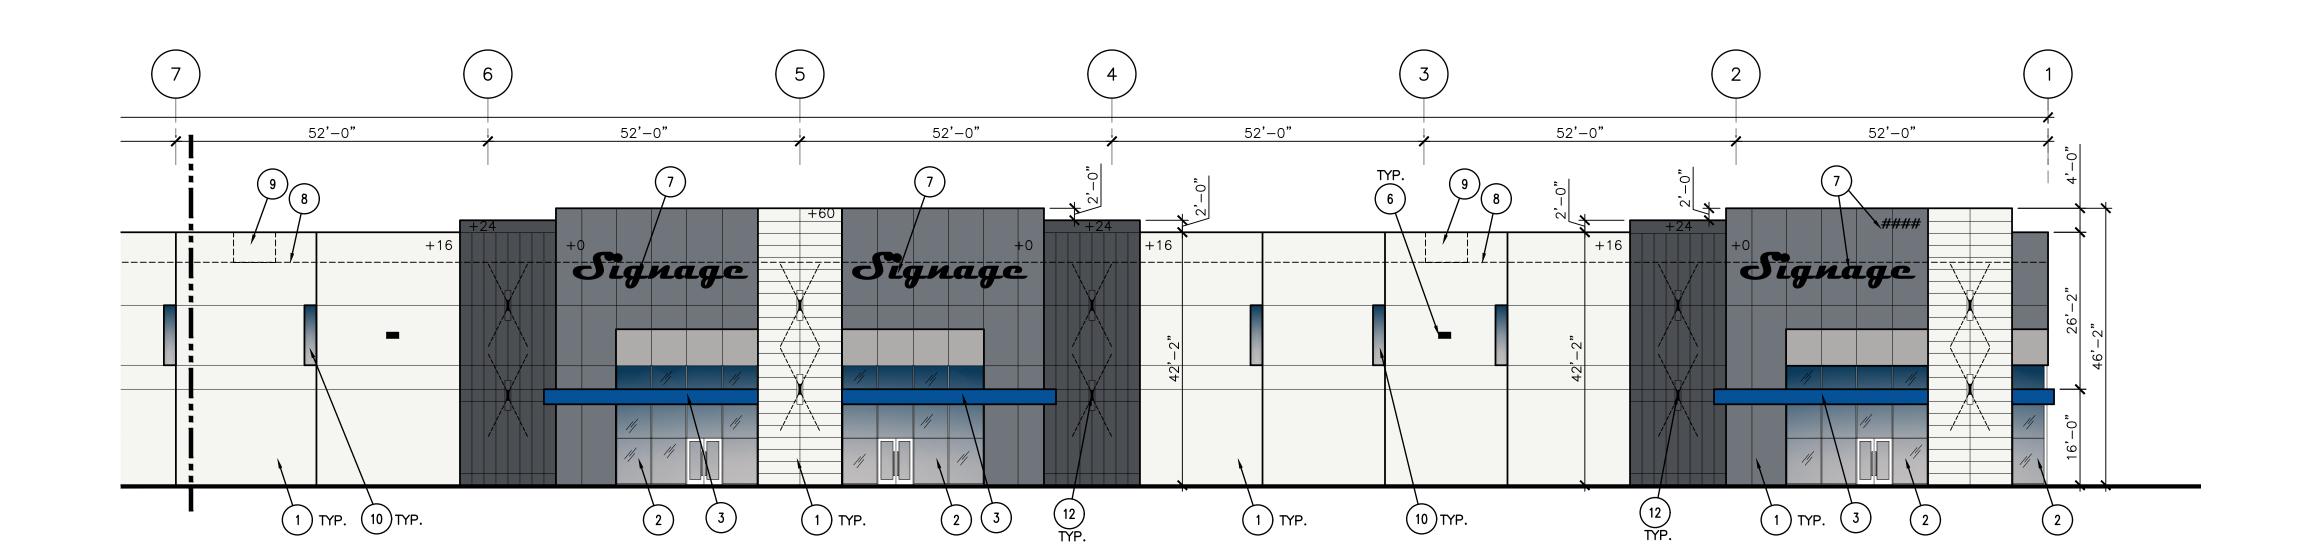


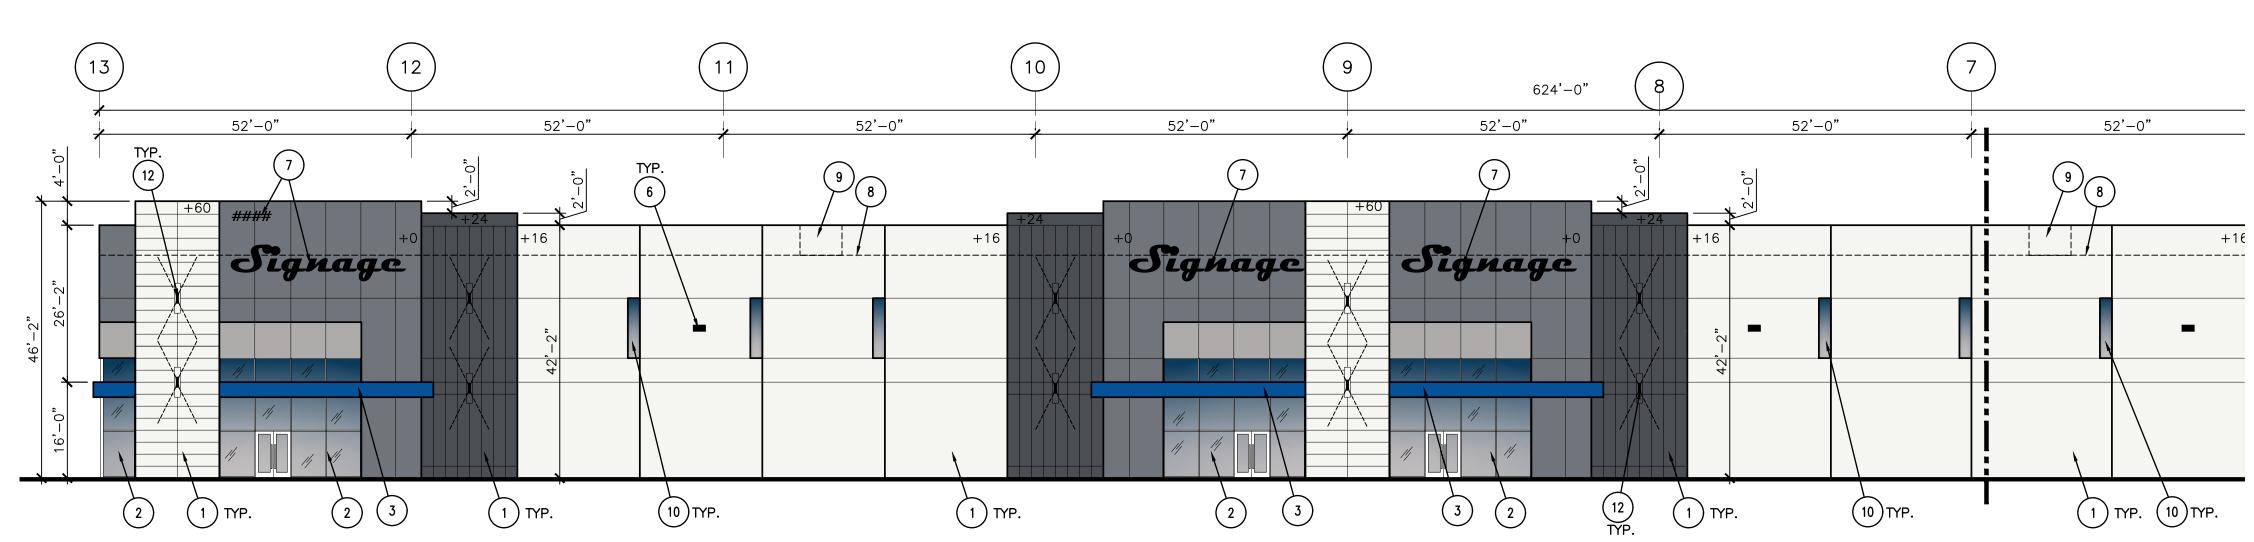

EAST ELEVATION		
MATERIAL	AREA (SF)	%
CONCRETE TILT WALL		
COLOR B	8,697	34%
COLOR C	924	4%
COLOR D	5,662	22%
COLOR E	4,236	17%
CONCRETE TILT WALL	78.5	
W/ REVEALS 24" O.C.		
(COLOR B)	2,584	10%
	-	0%
WINDOWS (G)	2,834	13%
CANOPY/CORNICE (A)	538	2%
OH DOOR	1-1	0%
HM DOOR	64	0%
	25 520	

KEYNOTES

- CONCRETE TILT WALL PAINTED.
 ALUMINUM STOREFRONT GLASS WINDOW.
 METAL CANOPY PAINTED.
 HOLLOW MAN DOOR AND FRAME PAINTED.
 SECTIONAL DOCK DOOR PAINTED.
 EXTERIOR LED LIGHT FIXTURE PER ELECTRICAL COLOR
- 7. PRELIMINARY ADDRESS AND SIGNAGE LOCATION.
 8. OUTLINE OF ROOF TOP.
- 9. OUTLINE OF ROOF TOP EQUIPMENT SCREENED BY PARAPET.
 ALL ROOF TOP PLUMBING AND MECHANICAL EQUIPMENT
 MUST BE FULLY SCREENED.
- 10. CLEARSTORY WINDOW SYSTEM. 11. METAL SCUPPER AND DOWNSPOUT - PAINTED TO MATCH
- 12. EXTERIOR WALL WASH LED LIGHTING.

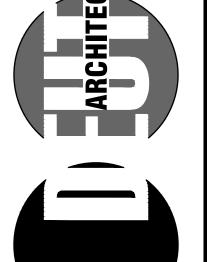

STERED A RCH STERE

]2929.COM|

0

______ ш

EXTERIOR FINISH SCHEDULE

DUNN EDWARDS PAINT COLOR: AMERICANA DE5845

DUNN EDWARDS PAINT COLOR: WHITE (-1) DEW380 SHERWIN WILLIAMS COLOR: AGREEBLE GRAY SW7029

DUNN EDWARDS PAINT COLOR: WOLVERINE DET610

DUNN EDWARDS PAINT COLOR: EQUINOX DET616

STOREFRONT SYSTEM: 1" GRAY OVER SOLARBAN 60 #3 GLAZING IN CLEAR ANODIZED ALUMINUM FRAME.

OHMANN OHMANN Strong Al 18/12 Expires 06/30/24	
4602-840-292	85018 2 9 P
8	AND CTOR

8.2 8521 Sign: THS SIGNAL


Revisions						
FIF	RST ISSUED	3/4/22				
EA	Z AND STMARK MMENTS.	4/18/22				

PROJECT NO: 21188.00 DRAWN BY: DTC, ET CHK'D BY: DTC, DCALC COPYRIGHT 2022: DEUTSCH ARCHITECTURE GROUP

EXTERIOR ELEVATIONS BUILDING F


13	12		11		10	9	624'-	-0" 8		7
52' "YP. (12) +60 ###	7	+16	YP. 6	9 8	+24	52'-0" 7		45,-2"	52'-0"	9 8 +16
2 1 TYP.	2 3	1 TYP.	10 TYP.		1 TYP.	2 3	3 2	12 TYP. 1 TYP.	10 TYP.	1) TYP. 10 TYP.

2 EAST ELEVATION SCALE

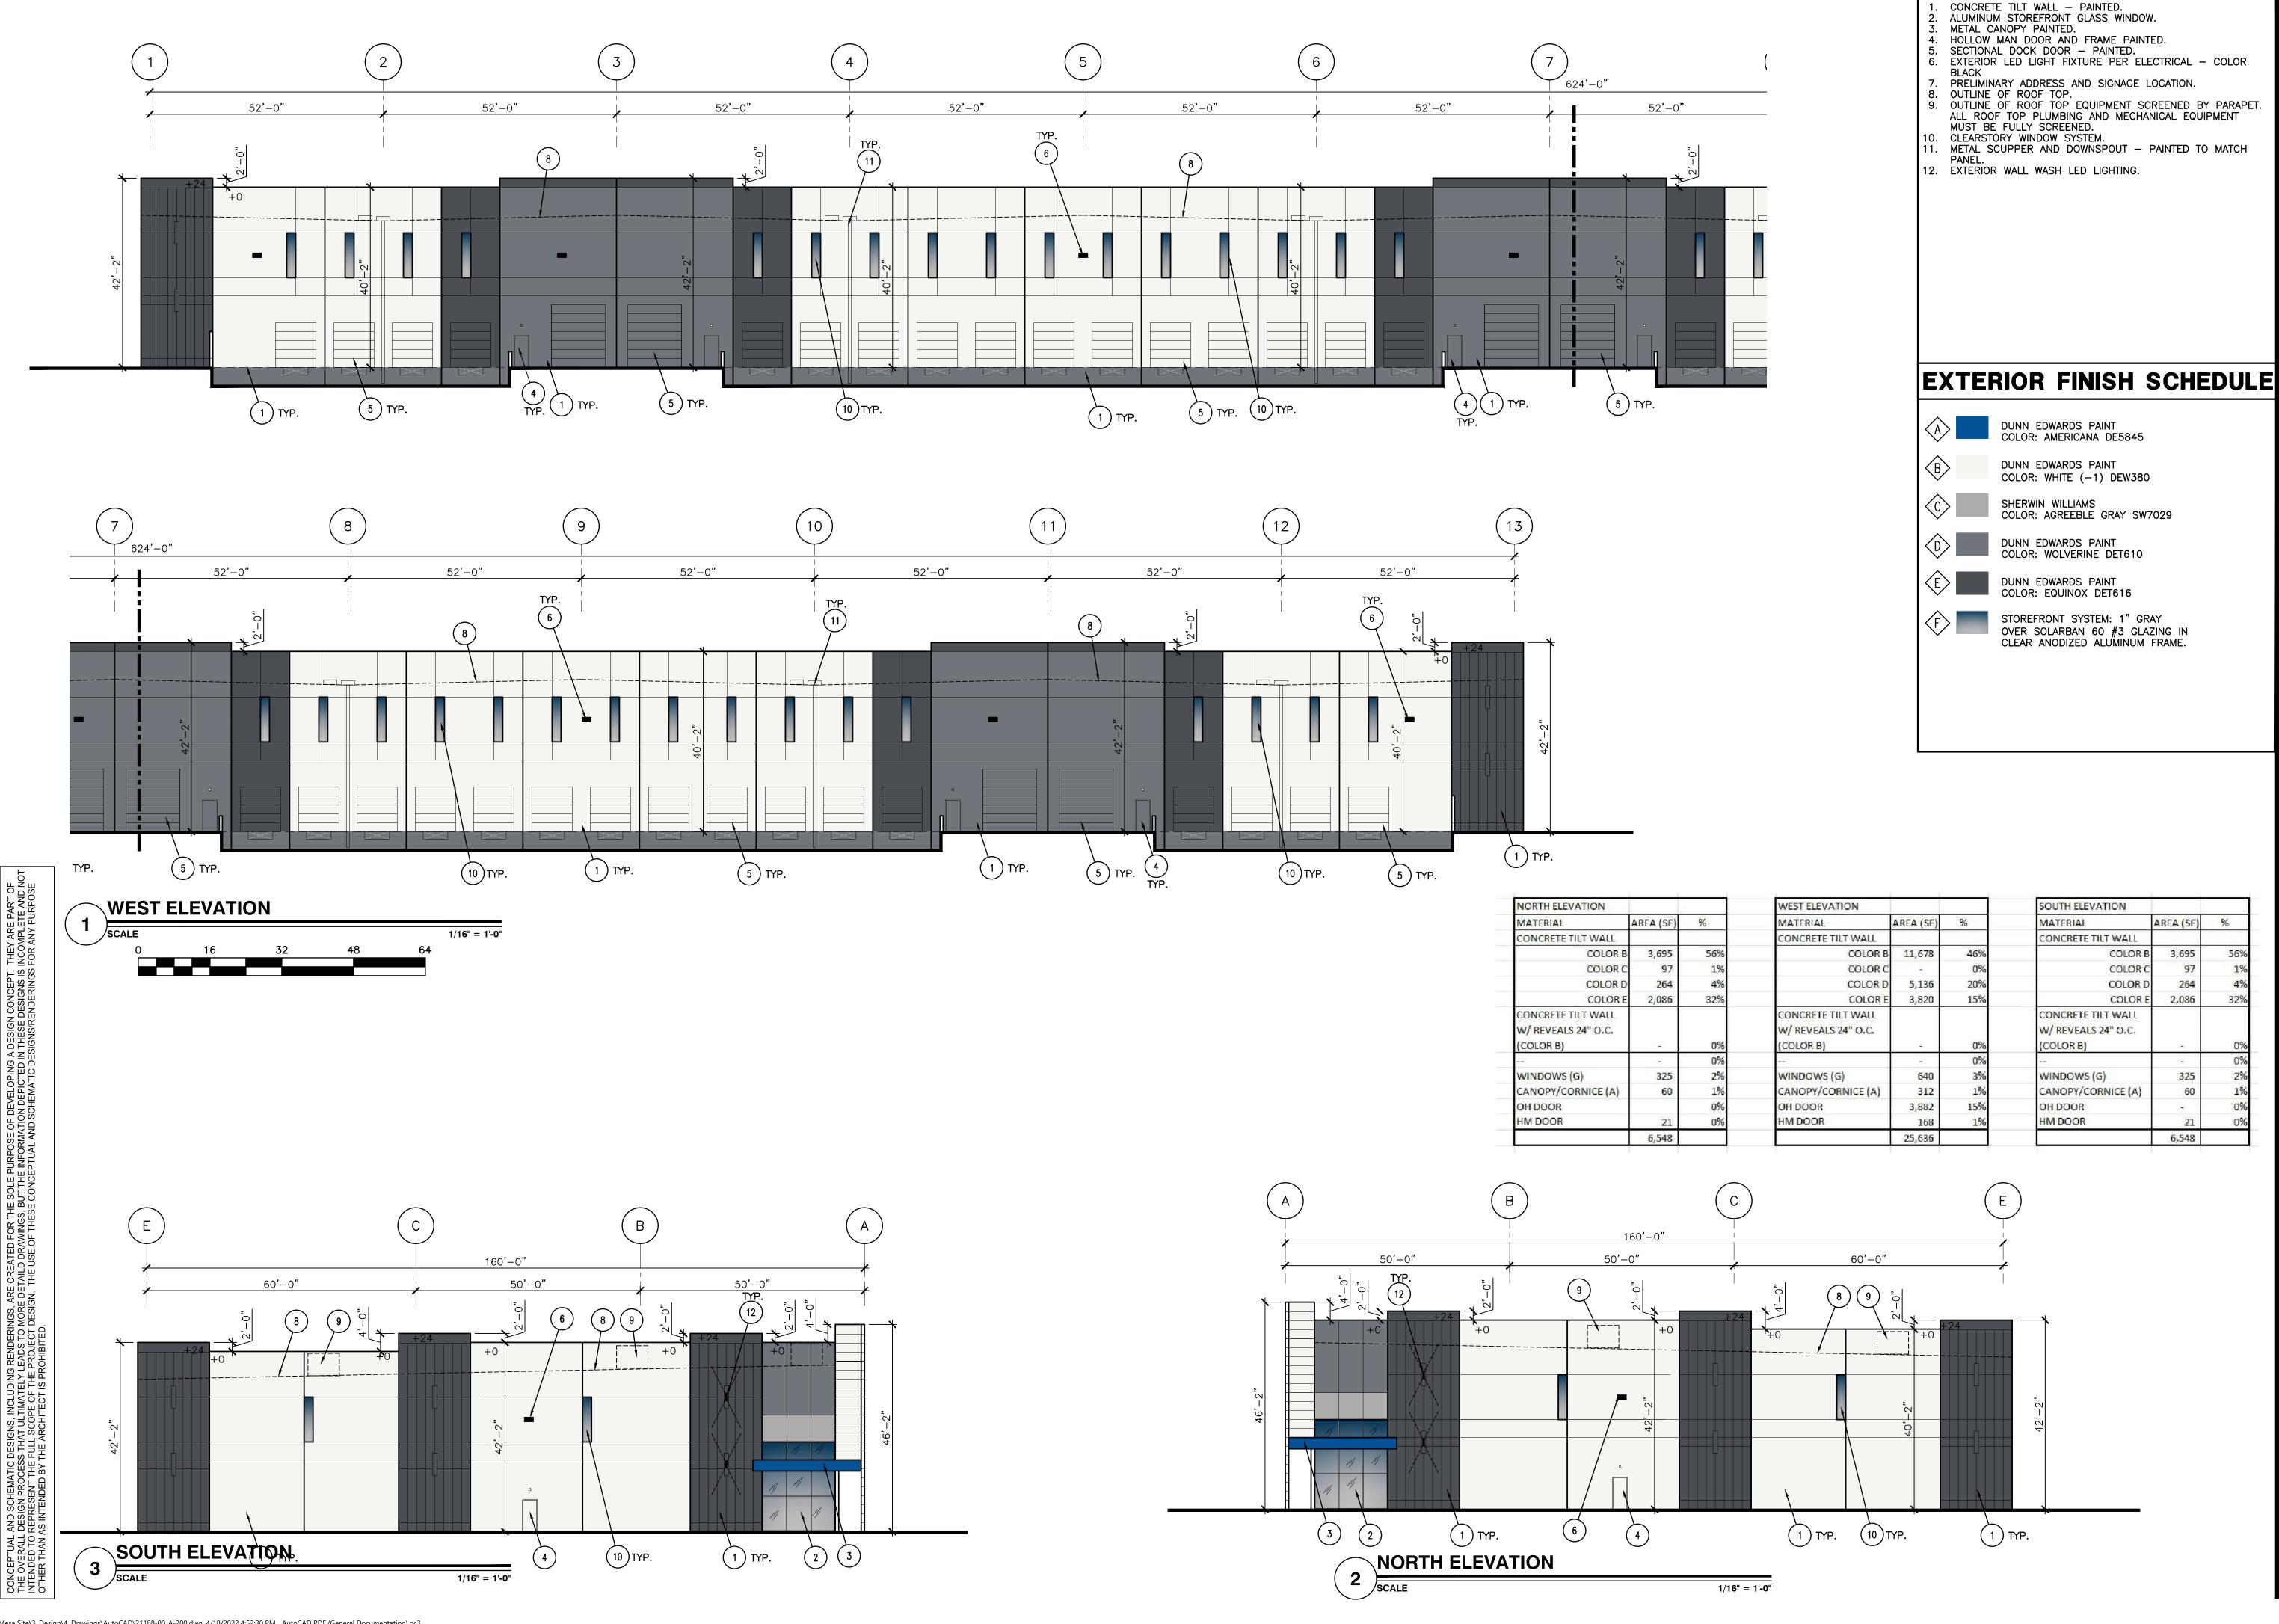

]2929.COM| **KEYNOTES**

0 5_ ш C

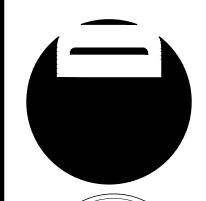



4600 EAST INDIAN SCHOOL RD


PHOENIX, ARIZONA 85018 602-840-2929 P 602-840-6646 F

SIGNAL 8521 Sign: HIS BUTT PARK


SIGNA Revisions FIRST ISSUED 3/4/22 P&Z AND 4/18/22 P&Z AND EASTMARK COMMENTS.


PROJECT NO: 21188.00 DRAWN BY: DTC, ET CHK'D BY: DTC, DCALC COPYRIGHT 2022: DEUTSCH ARCHITECTURE GROUP

EXTERIOR ELEVATIONS BUILDING F

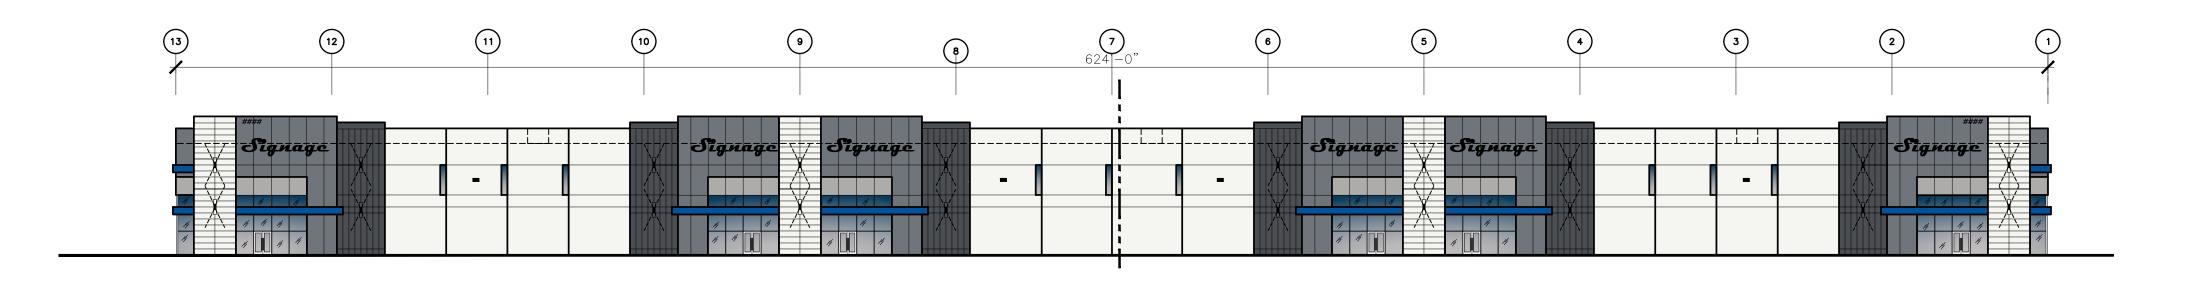

OVERALL WEST ELEVATION 1/32" = 1'-0"

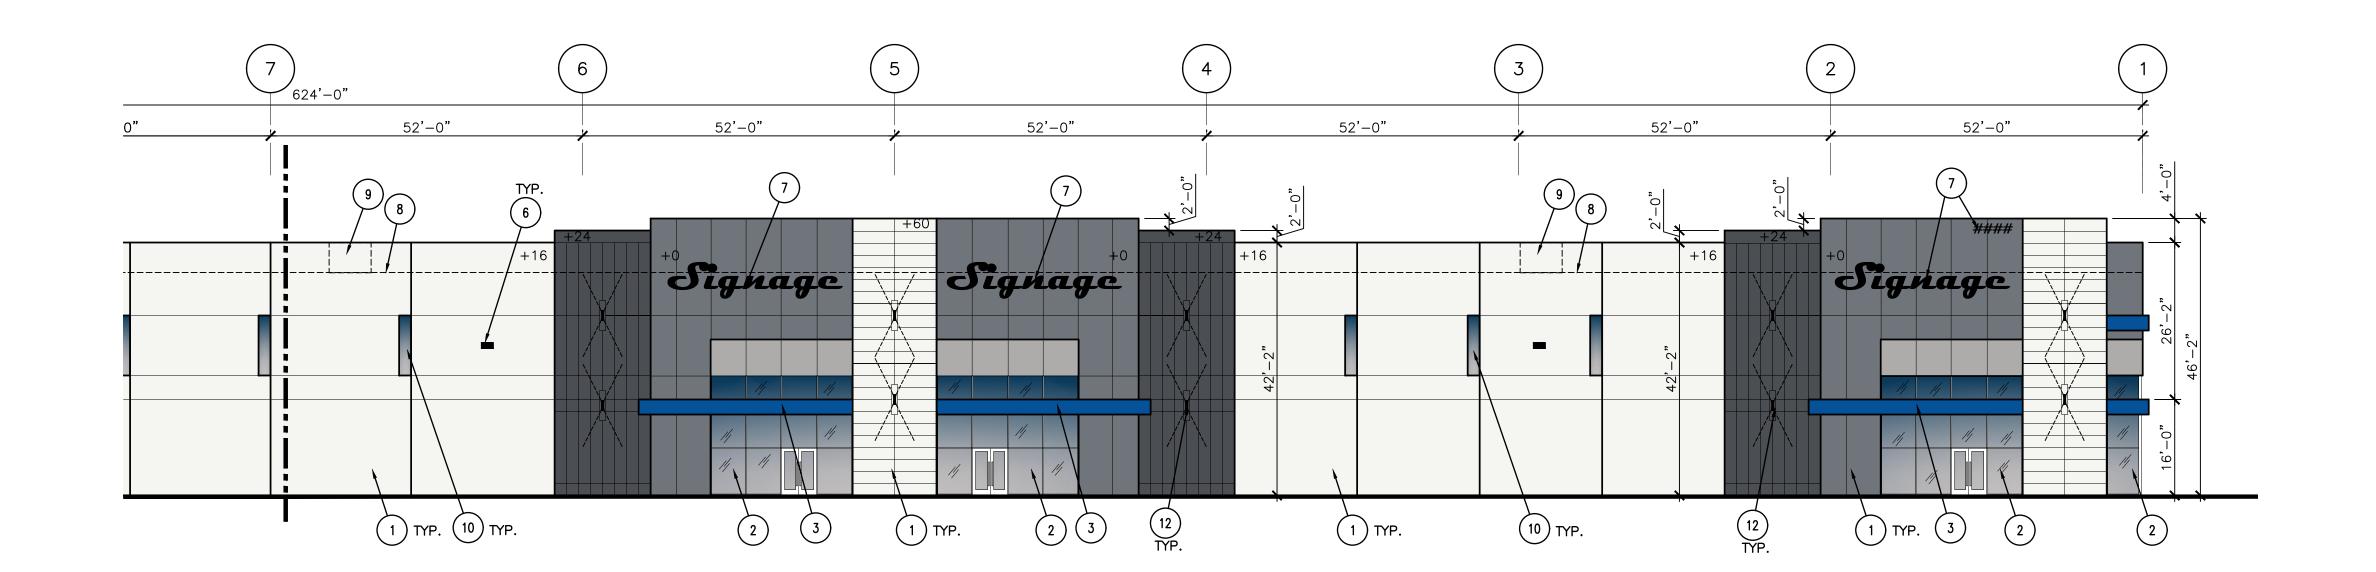

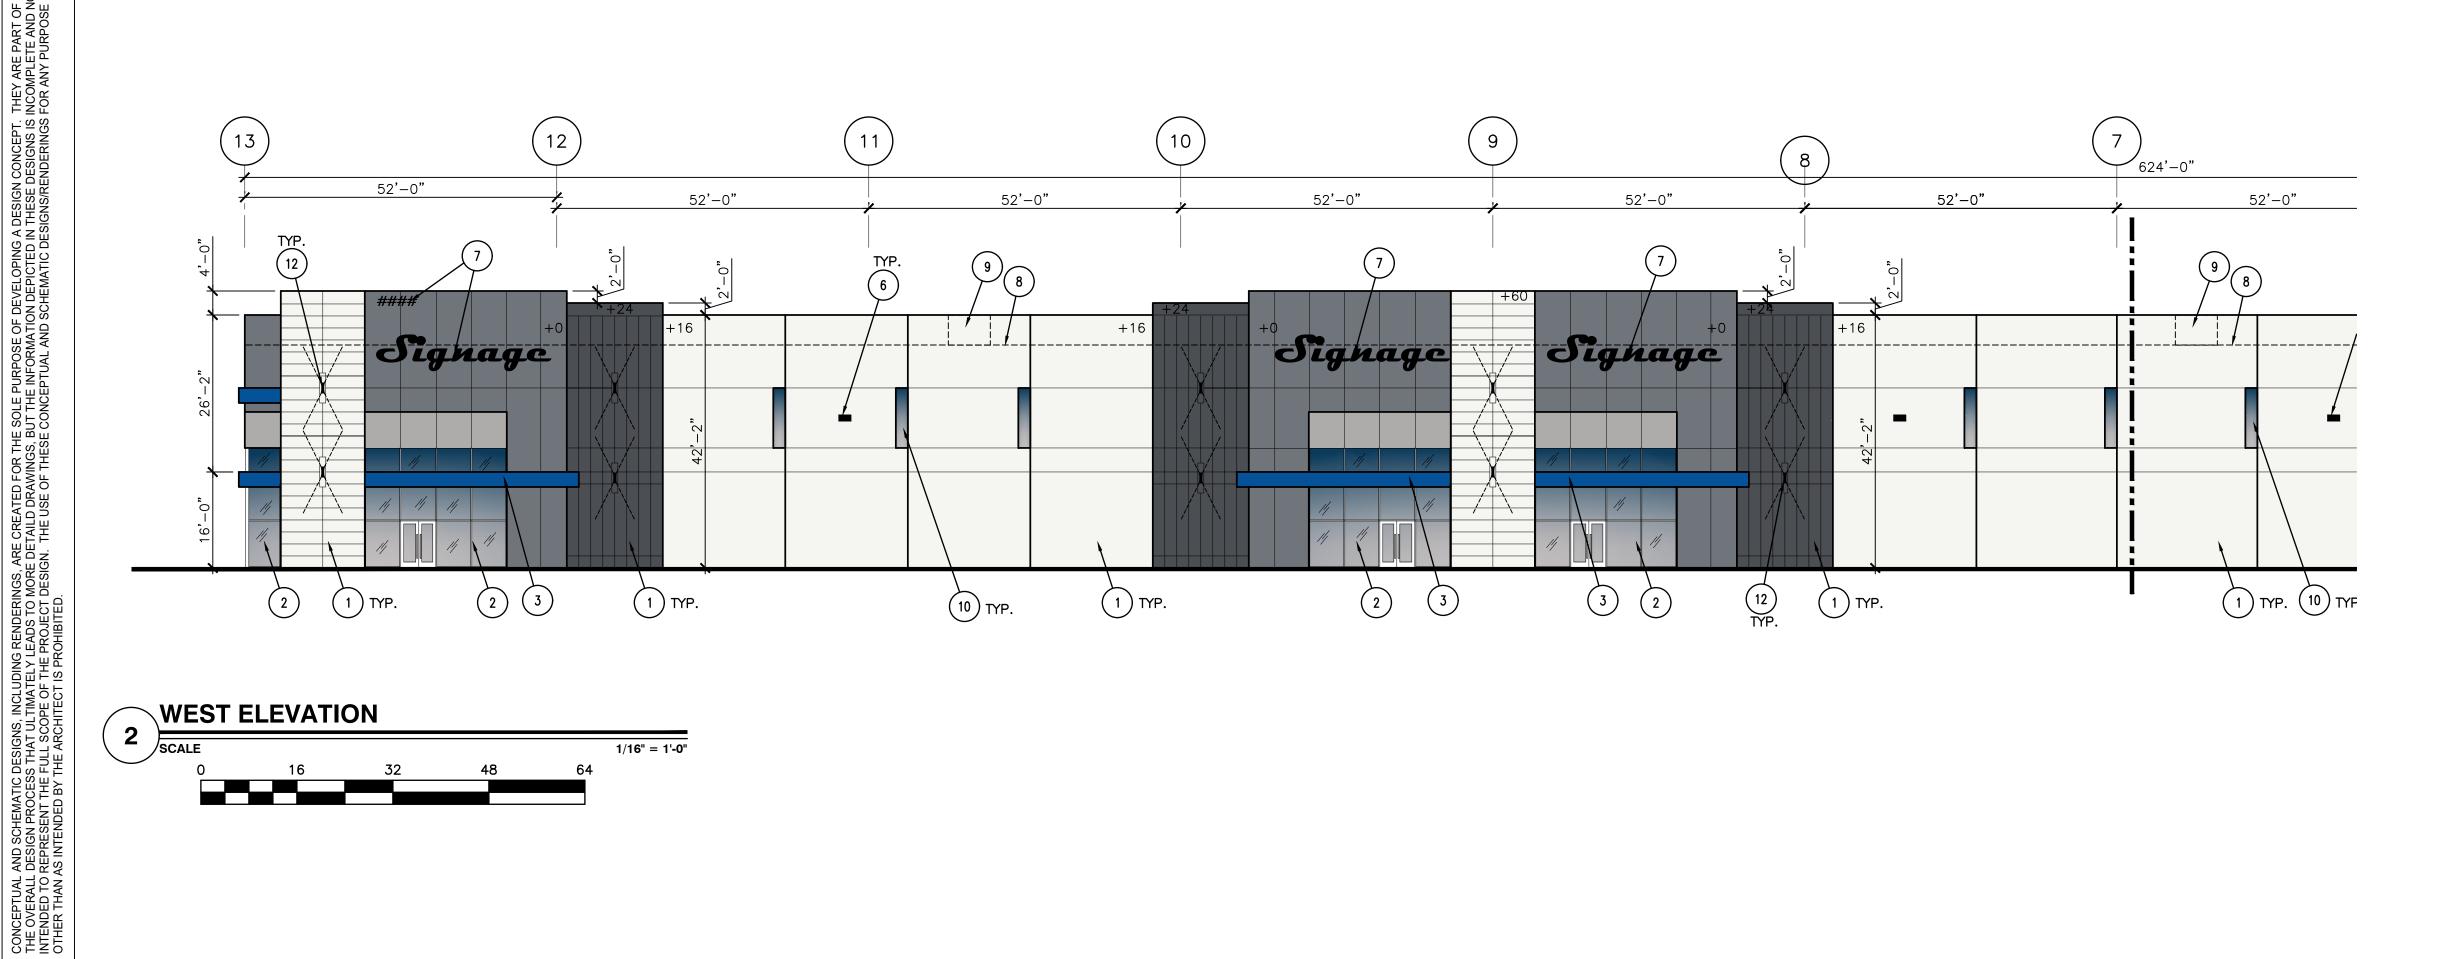

KEYNOTES

- CONCRETE TILT WALL PAINTED.
 ALUMINUM STOREFRONT GLASS WINDOW.
 METAL CANOPY PAINTED.
- 4. HOLLOW MAN DOOR AND FRAME PAINTED.
- 5. SECTIONAL DOCK DOOR PAINTED.
 6. EXTERIOR LED LIGHT FIXTURE PER ELECTRICAL COLOR
- PRELIMINARY ADDRESS AND SIGNAGE LOCATION. 8. OUTLINE OF ROOF TOP.
- 9. OUTLINE OF ROOF TOP EQUIPMENT SCREENED BY PARAPET.
- ALL ROOF TOP PLUMBING AND MECHANICAL EQUIPMENT MUST BE FULLY SCREENED. 10. CLEARSTORY WINDOW SYSTEM.
- 11. METAL SCUPPER AND DOWNSPOUT PAINTED TO MATCH
- 12. EXTERIOR WALL WASH LED LIGHTING.




]2929.COM|

0

.5__ ш

EXTERIOR FINISH SCHEDULE



 

EAST ELEVATION		
MATERIAL	AREA (SF)	%
CONCRETE TILT WALL		
COLOR B	8,697	34%
COLOR C	924	4%
COLOR D	5,662	22%
COLOR E	4,236	17%
CONCRETE TILT WALL		
W/ REVEALS 24" O.C.		
(COLOR B)	2,584	10%
	-	0%
WINDOWS (G)	2,834	13%
CANOPY/CORNICE (A)	538	2%
OH DOOR	_	0%
HM DOOR	64	0%
	25,539	



4600 EAST INDIAN SCHOOL RD PHOENIX, ARIZONA 85018 602-840-2929 P 602-840-6646 F

B SIGNAL 8521 Sign: HIS PARK SIGNAL


O .	
Revisio	ns
FIRST ISSUED	3/4/22
P&Z AND EASTMARK COMMENTS.	4/18/22

PROJECT NO: 21188.00 DRAWN BY: DTC, ET CHK'D BY: DTC, DCALC COPYRIGHT 2022: DEUTSCH ARCHITECTURE GROUP


EXTERIOR ELEVATIONS BUILDING E



- CONCRETE TILT WALL PAINTED.

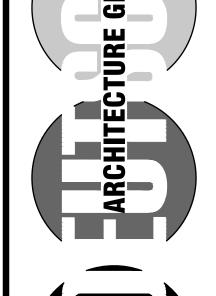

0

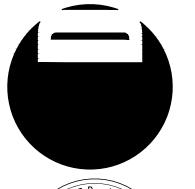



4600


EAST INDIAN SCHOOL RD PHOENIX, ARIZONA 85018 602-840-2929 P 602-840-6646 F


SIGNAL 8521 Sign: HIS E RD. MESA, AZ B

SIGNA Revisions FIRST ISSUED 3/4/22 P&Z AND 4/18/22 P&Z AND EASTMARK COMMENTS.

PROJECT NO: 21188.00 DRAWN BY: DTC, ET CHK'D BY: DTC, DCALC COPYRIGHT 2022: DEUTSCH ARCHITECTURE GROUP

EXTERIOR ELEVATIONS BUILDING E

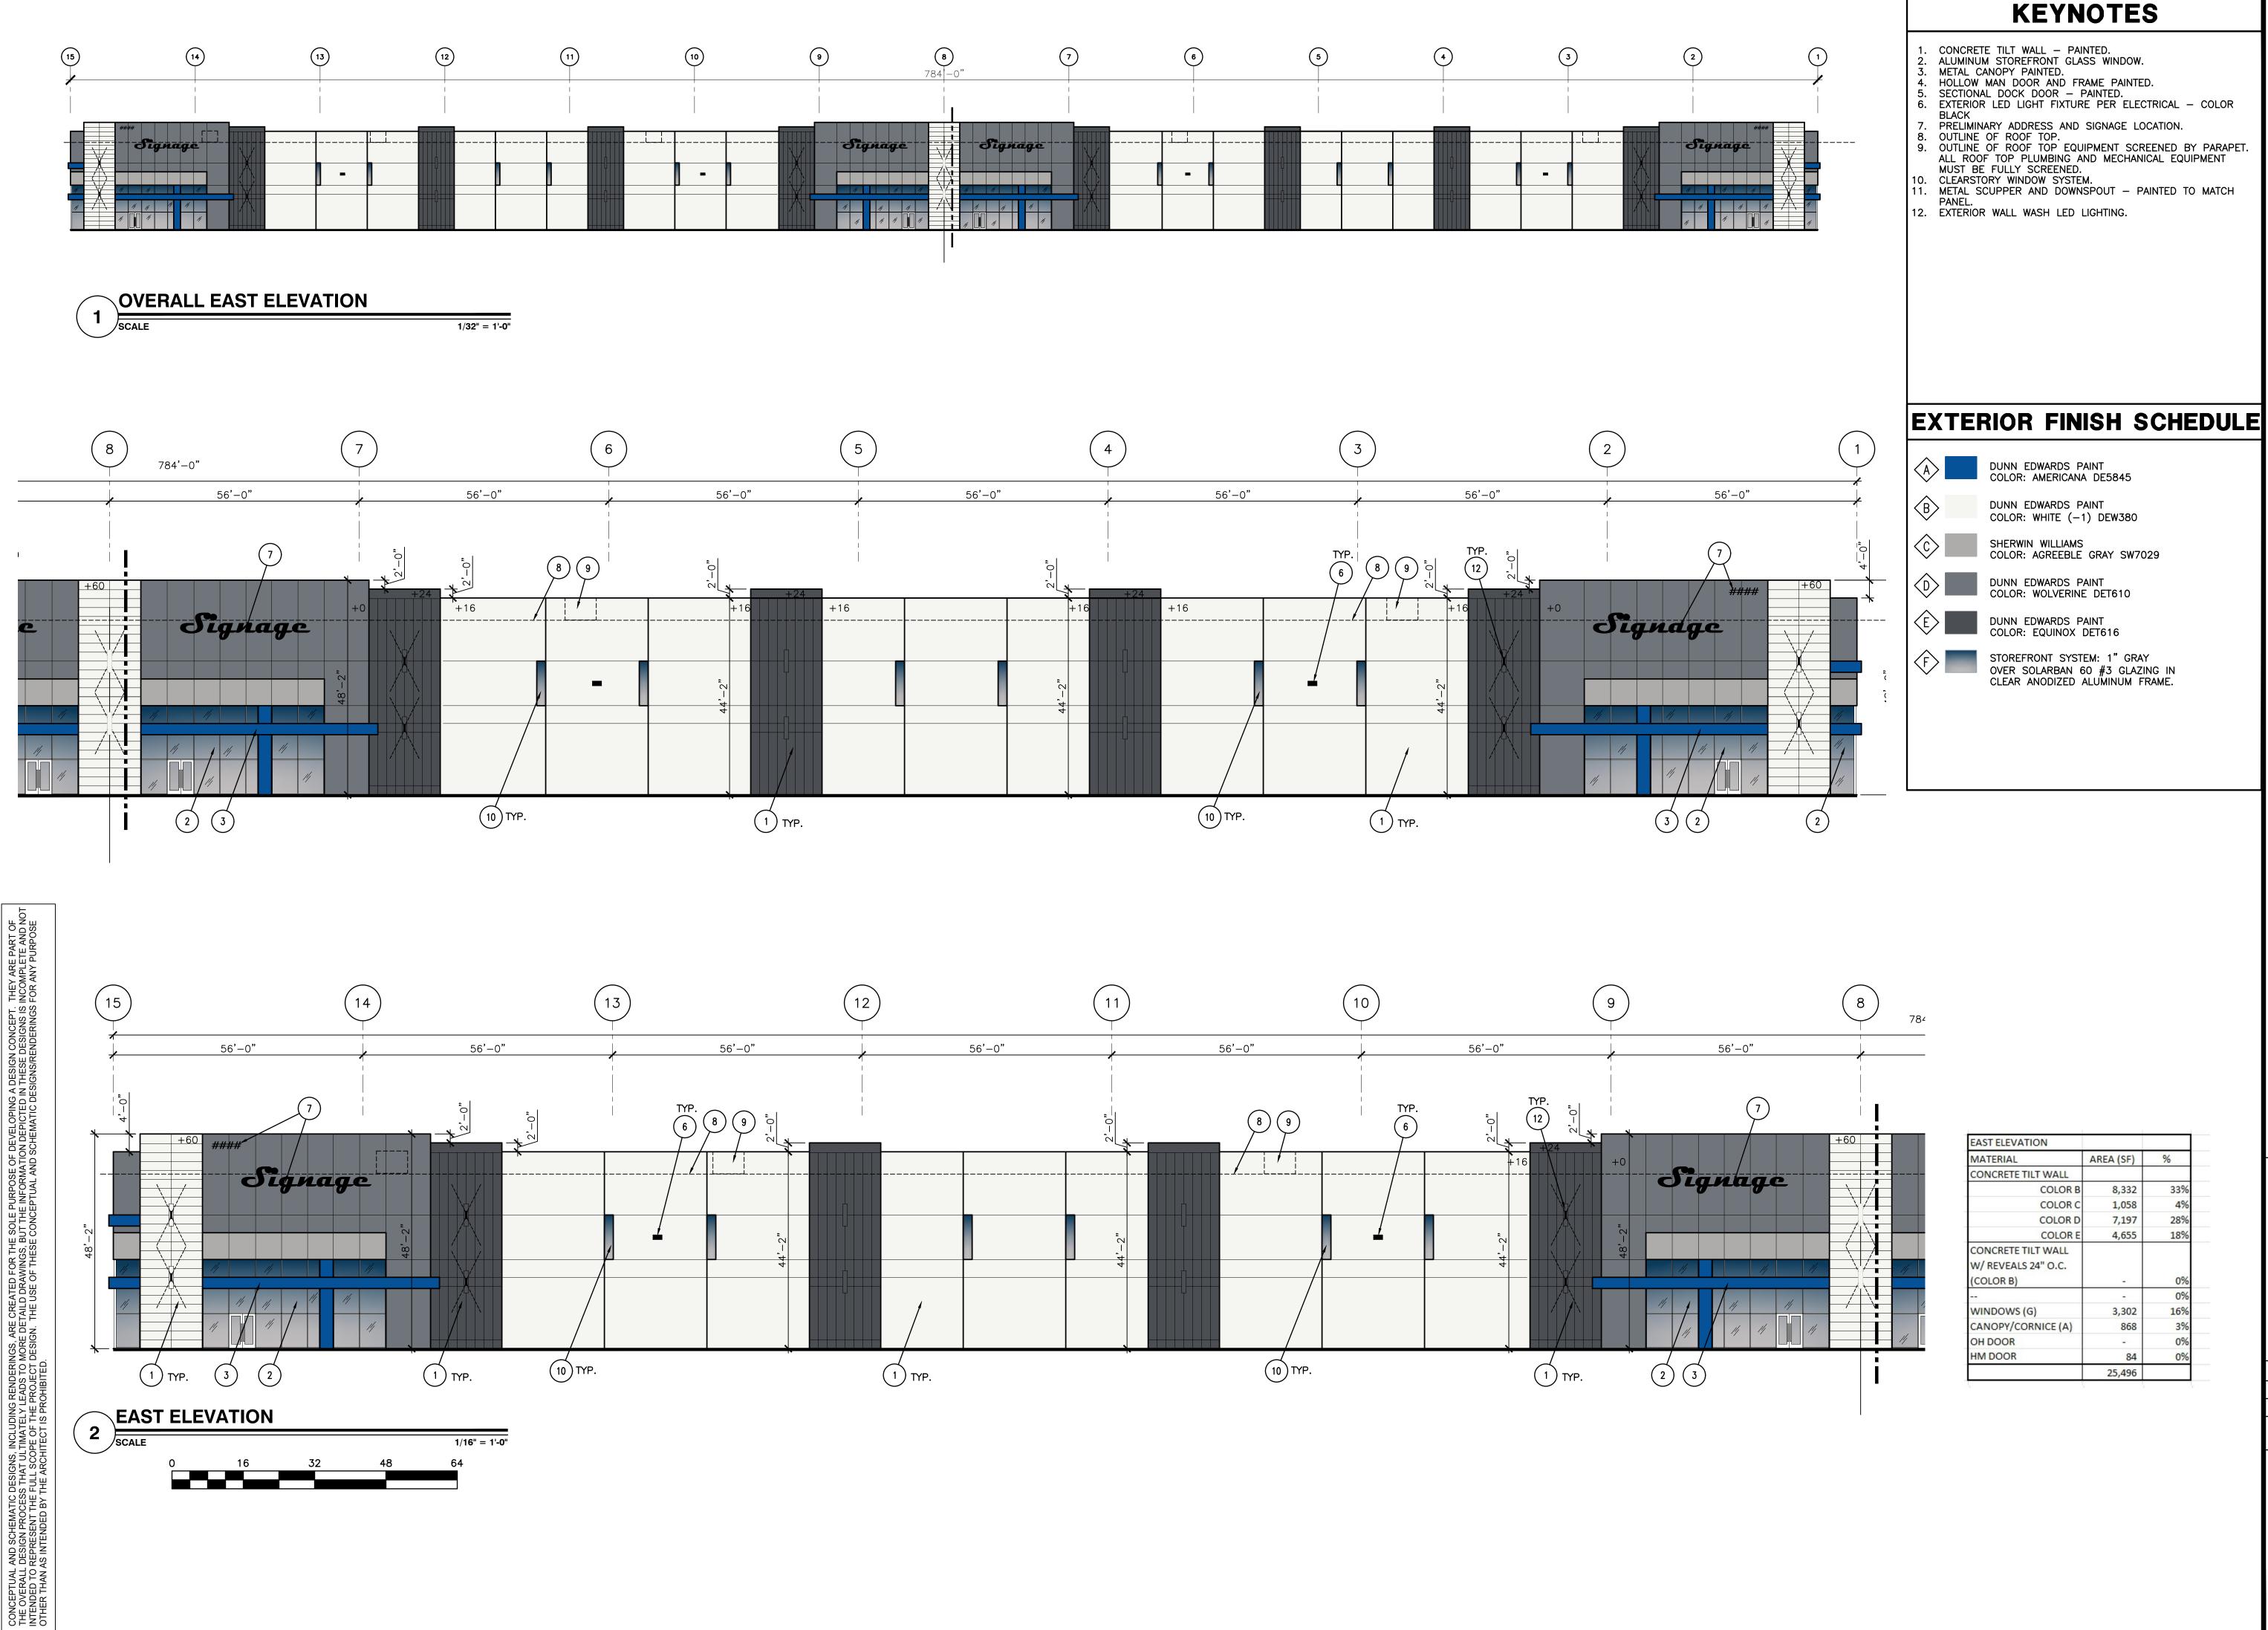

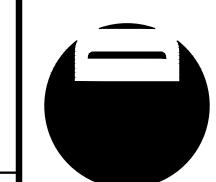

66385 KAREN

OHMANN ON THE STATE OF THE STAT

4600 EAST INDIAN SCHOOL RD

PHOENIX, ARIZONA 85018

602-840-2929 P 602-840-6646 F

0

.5__ ш


<u>5</u>

lacktriangleSIGNAL 8521 Sign: HIS PARK BUTT GNAL


5	
Revisio	ns
FIRST ISSUED	3/4/22
P&Z AND EASTMARK COMMENTS.	4/18/22

PROJECT NO: 21188.00 DRAWN BY: DTC, ET CHK'D BY: DTC, DCALC COPYRIGHT 2022: DEUTSCH ARCHITECTURE GROUP

EXTERIOR ELEVATIONS BUILDING D

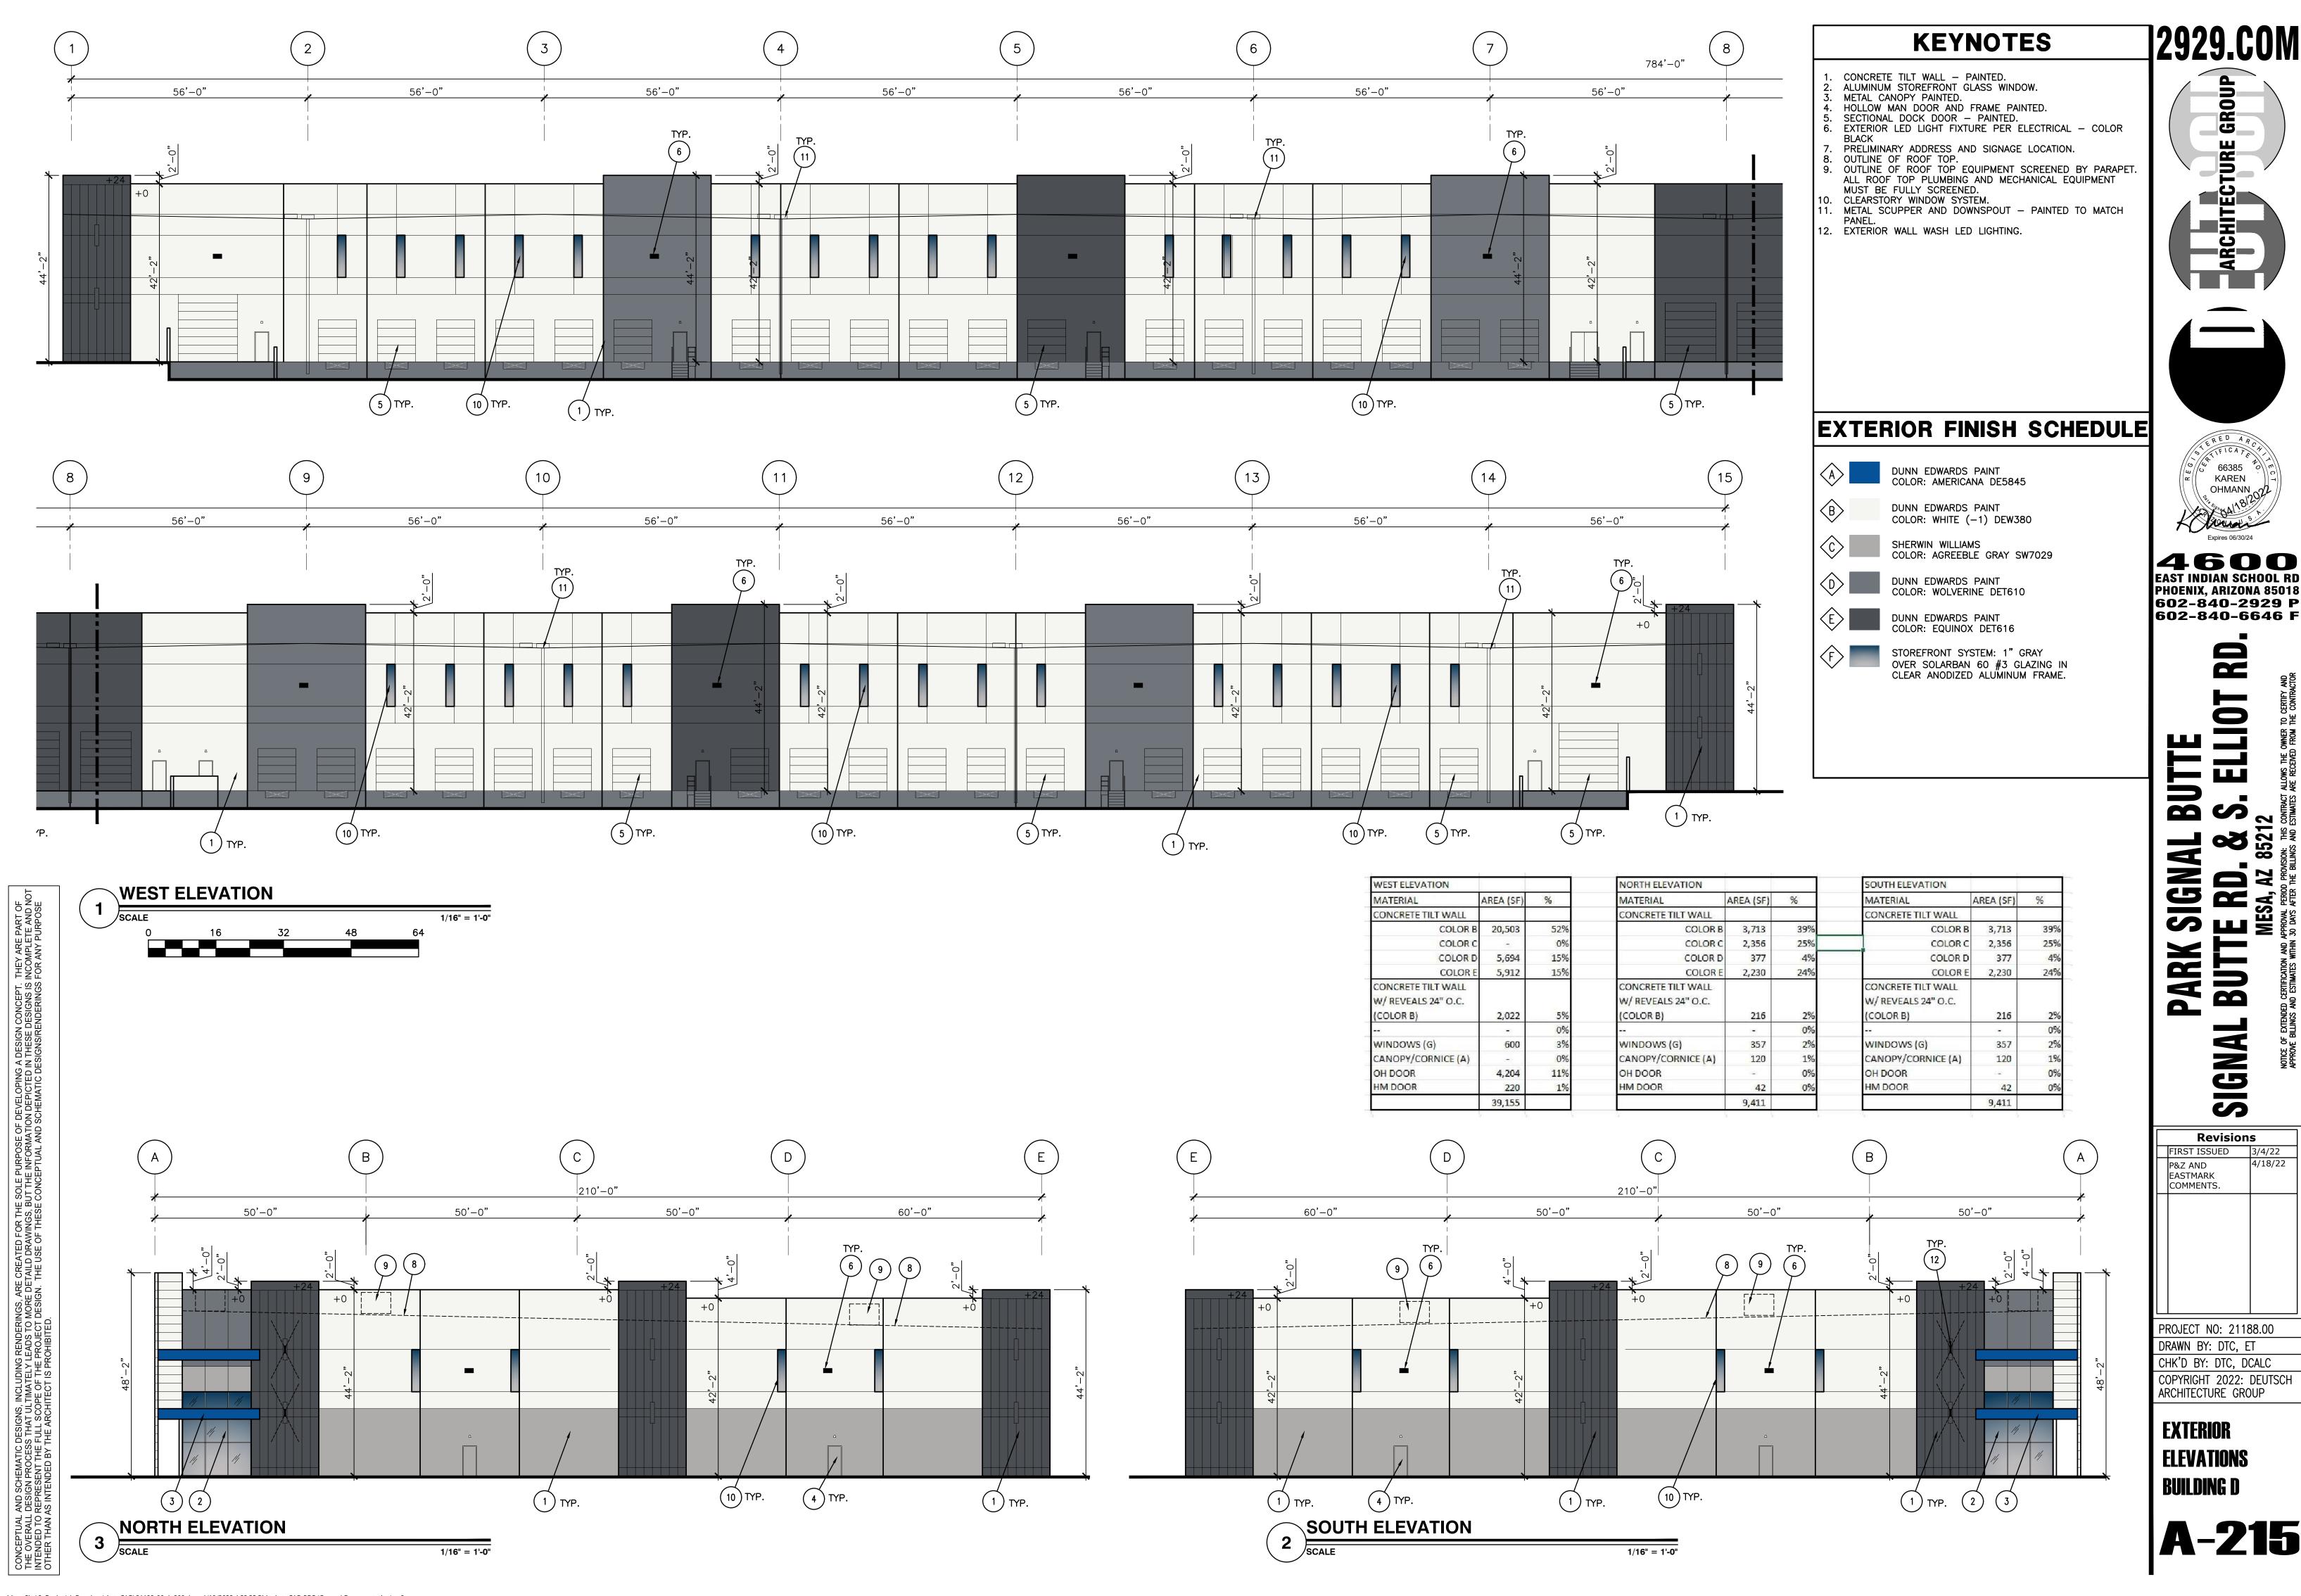


N:\2021\21188.00 Dalfen Mesa Site\3. Design\4. Drawings\AutoCAD\21188-00_A-200.dwg, 4/18/2022 4:52:55 PM, _AutoCAD PDF (General Documentation).pc3

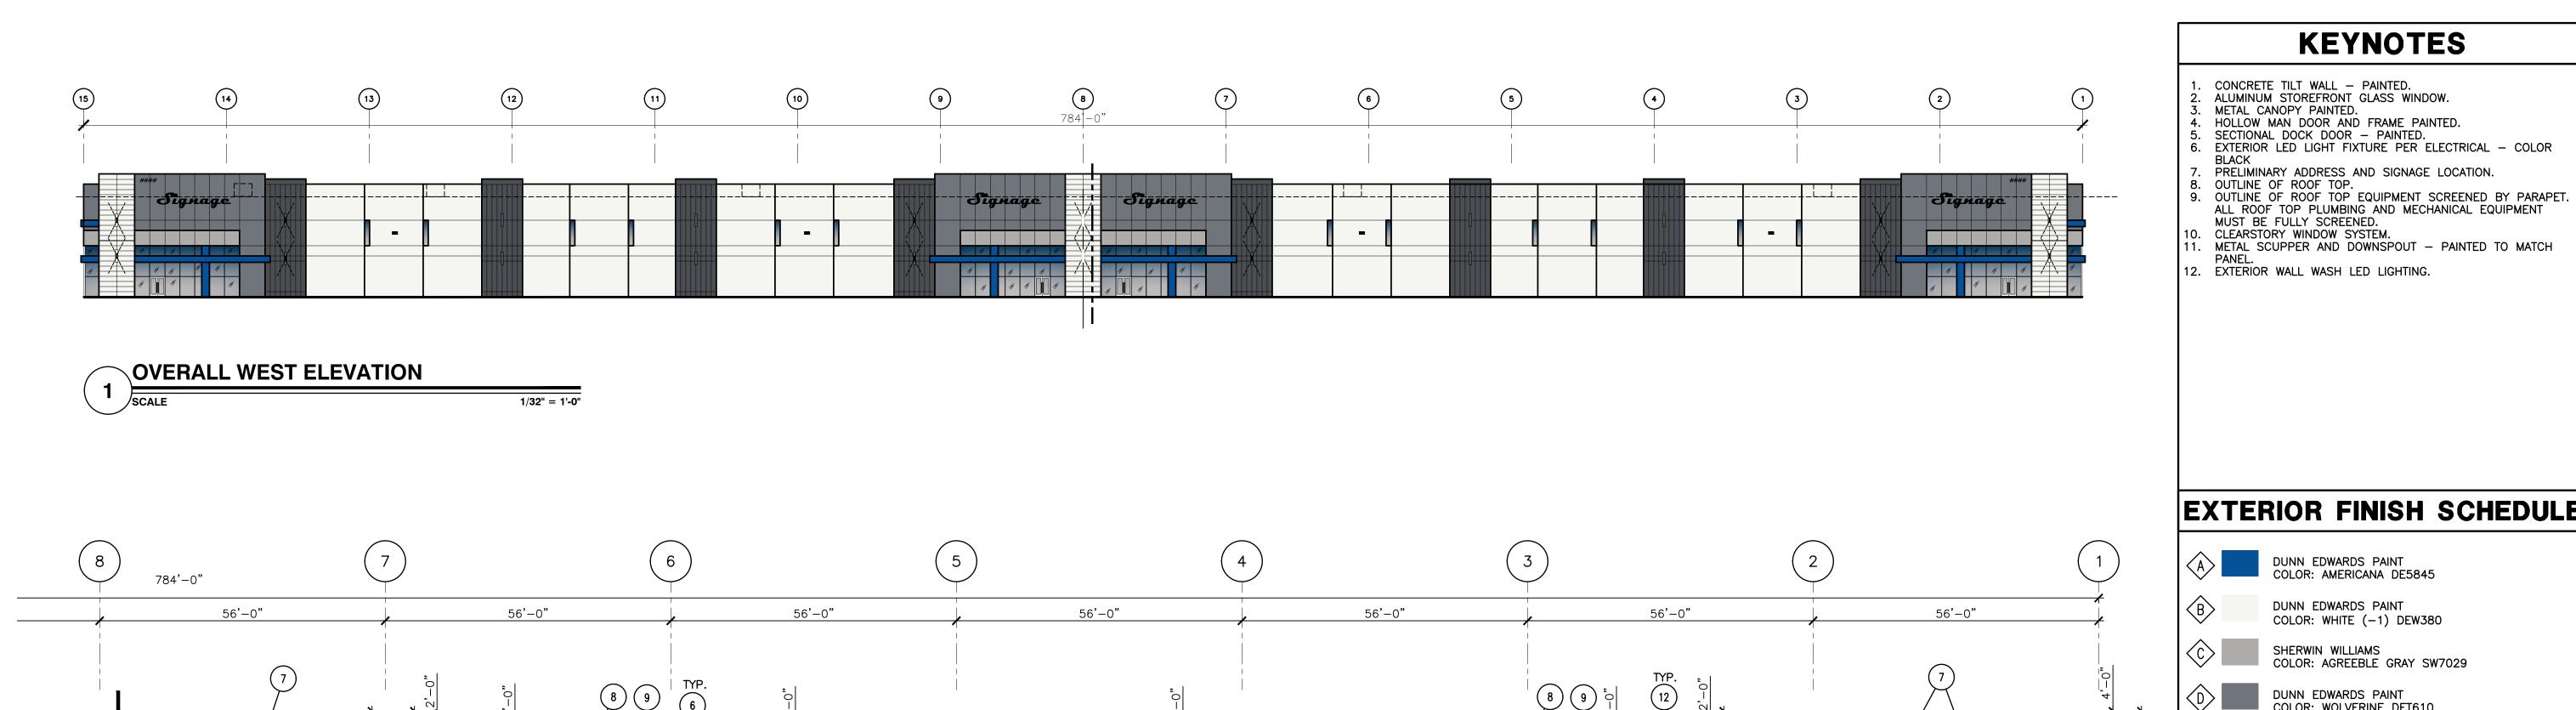

+16

(10) TYP.

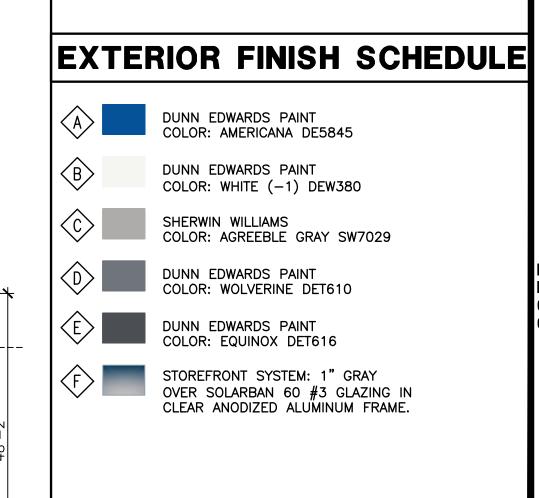

Signage

(3)(2)


KEYNOTES

15	14		3	12		11		10	9	l e e e e e e e e e e e e e e e e e e e	8
56'-0"		56'-0"	56'-0"		56'-0"		56'-0"		56'-0"	56'-0"	
,,o- ,-	7	TYP.	TYP.	 		 		TYP.	.0.	7	
+60 ####			6 8 9	2,0		2,0	8 9	6	16 +24		+60
	ignage									Signage	
	3,-2,			-2"		-2"			-2." 3'-2"		
				4		4 4			44		

(10) TYP.

MATERIAL	AREA (SF)	%
CONCRETE TILT WALL	AILLA (SI)	70
COLOR B	0 222	33%
COLOR C	1,058	4%
COLOR D	7,197	28%
COLOR E	4,655	18%
CONCRETE TILT WALL		
W/ REVEALS 24" O.C.		
(COLOR B)	(-)	0%
	, , , , , ,	0%
WINDOWS (G)	3,302	16%
CANOPY/CORNICE (A)	868	3%
OH DOOR	-	0%
HM DOOR	84	0%
	25,496	

0 ______ ш 2

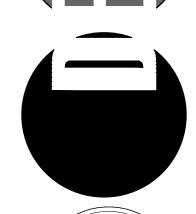



4600 EAST INDIAN SCHOOL RD PHOENIX, ARIZONA 85018 602-840-2929 P 602-840-6646 F

B SIGNAL 8521 Sign: HIS

SIGNAL


PARK


าร
3/4/22
4/18/22

PROJECT NO: 21188.00 DRAWN BY: DTC, ET CHK'D BY: DTC, DCALC COPYRIGHT 2022: DEUTSCH ARCHITECTURE GROUP


EXTERIOR ELEVATIONS BUILDING C

Signage

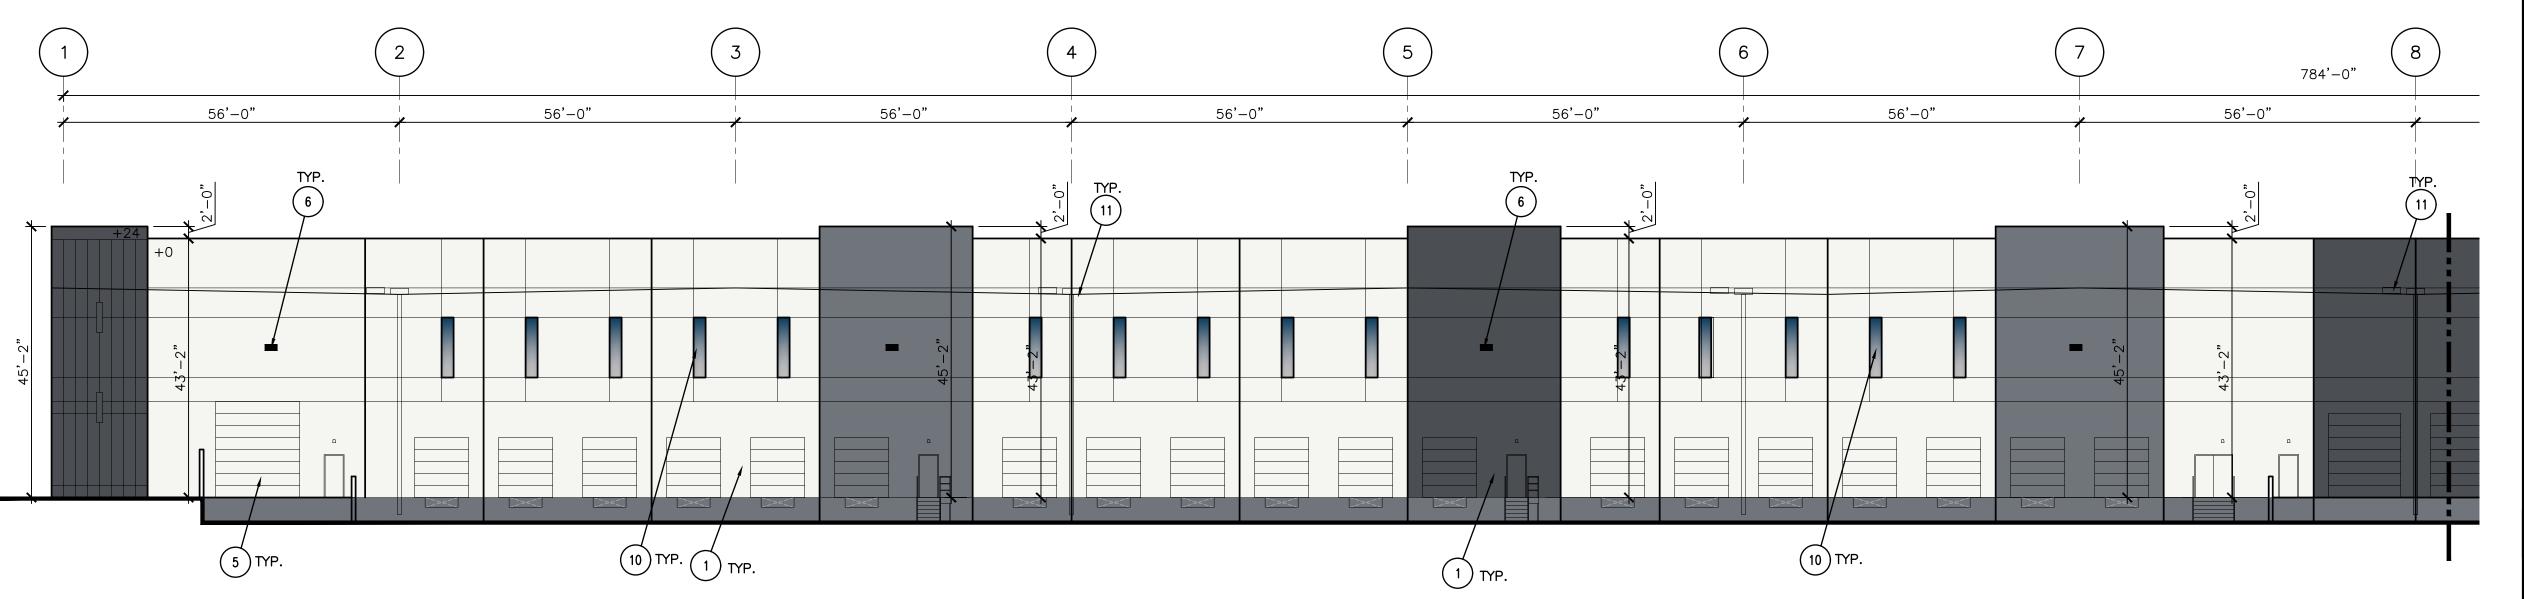

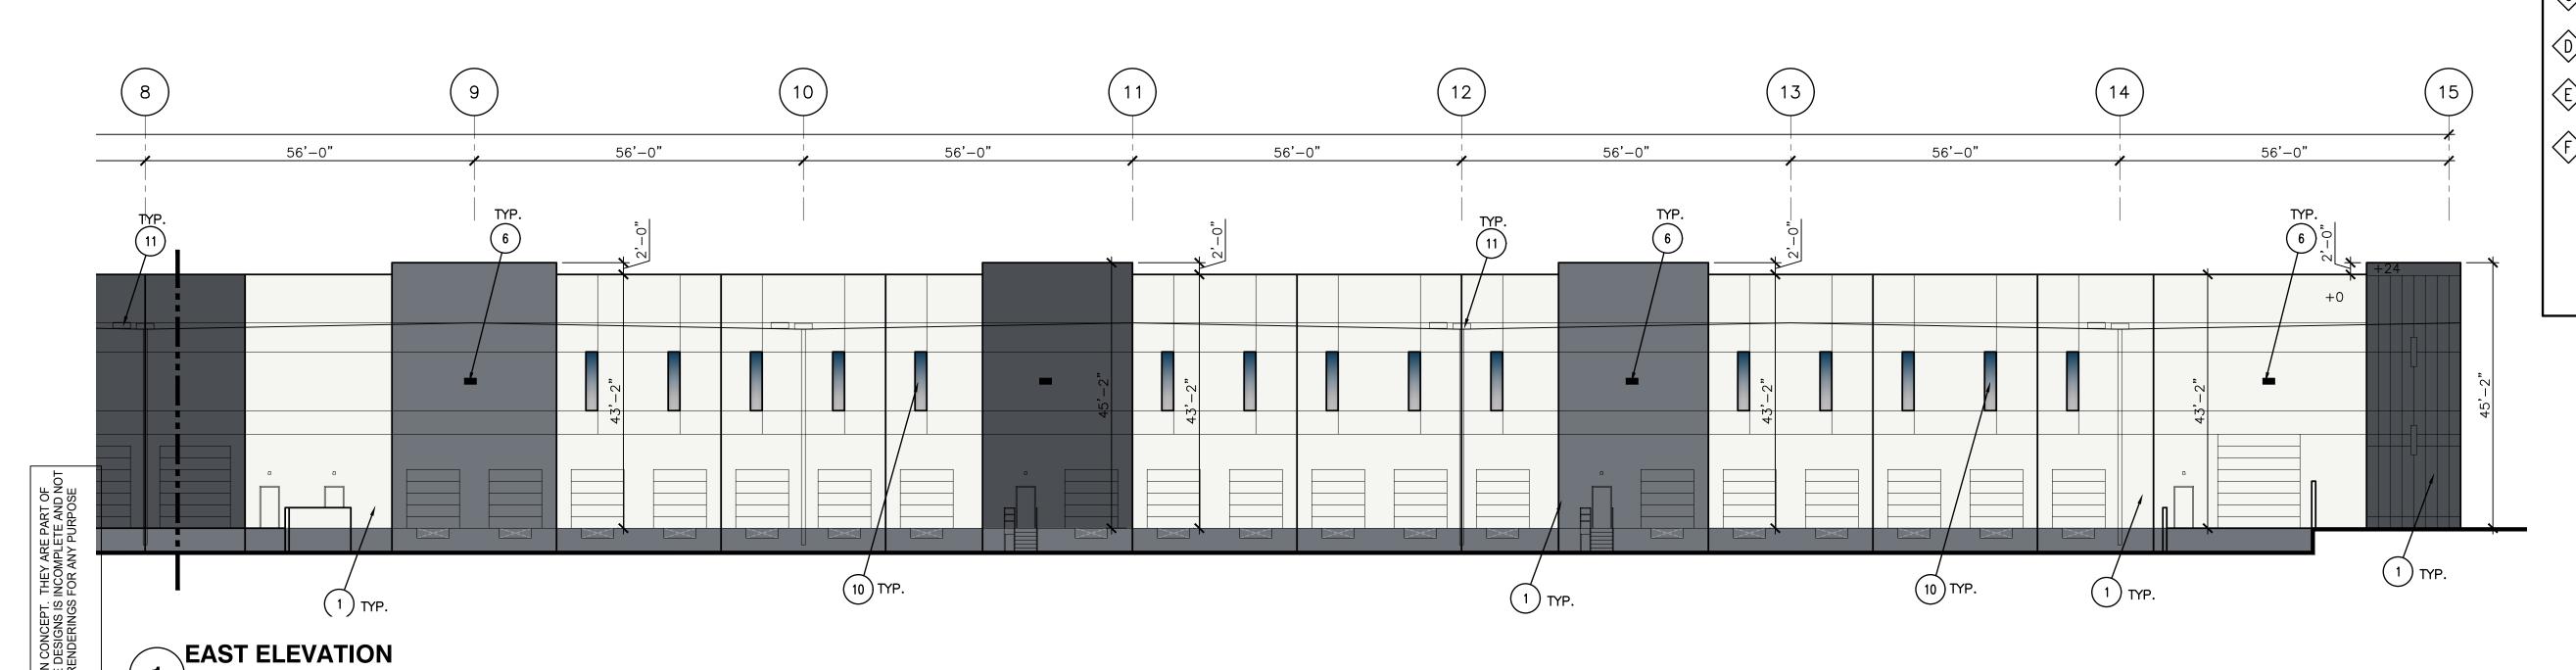

- . CONCRETE TILT WALL PAINTED. 2. ALUMINUM STOREFRONT GLASS WINDOW. 3. METAL CANOPY PAINTED.
- HOLLOW MAN DOOR AND FRAME PAINTED.
- 5. SECTIONAL DOCK DOOR PAINTED.
 6. EXTERIOR LED LIGHT FIXTURE PER ELECTRICAL COLOR
- PRELIMINARY ADDRESS AND SIGNAGE LOCATION. OUTLINE OF ROOF TOP.
- 9. OUTLINE OF ROOF TOP EQUIPMENT SCREENED BY PARAPET. ALL ROOF TOP PLUMBING AND MECHANICAL EQUIPMENT MUST BE FULLY SCREENED.
- 10. CLEARSTORY WINDOW SYSTEM.
- 11. METAL SCUPPER AND DOWNSPOUT PAINTED TO MATCH
- 12. EXTERIOR WALL WASH LED LIGHTING.

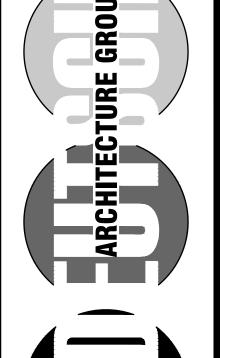

EXTERIOR FINISH SCHEDULE

DUNN EDWARDS PAINT COLOR: AMERICANA DE5845

> DUNN EDWARDS PAINT COLOR: WHITE (-1) DEW380

SHERWIN WILLIAMS COLOR: AGREEBLE GRAY SW7029 DUNN EDWARDS PAINT

COLOR: WOLVERINE DET610 DUNN EDWARDS PAINT COLOR: EQUINOX DET616

STOREFRONT SYSTEM: 1" GRAY OVER SOLARBAN 60 #3 GLAZING IN CLEAR ANODIZED ALUMINUM FRAME.

4600 EAST INDIAN SCHOOL RD PHOENIX, ARIZONA 85018 602-840-2929 P 602-840-6646 F

8521 808: HIS PARK SIGNAL BUTTE GNAL


V.	
Revisio	ns
FIRST ISSUED	3/4/22
P&Z AND EASTMARK COMMENTS.	4/18/22
	P&Z AND EASTMARK

PROJECT NO: 21188.00 DRAWN BY: DTC, ET CHK'D BY: DTC, DCALC COPYRIGHT 2022: DEUTSCH ARCHITECTURE GROUP


EXTERIOR ELEVATIONS BUILDING C

EAST ELEVATION		
MATERIAL	AREA (SF)	%
CONCRETE TILT WALL		
COLOR B	20,503	52%
COLOR C	-	0%
COLOR D	5,694	15%
COLOR E	5,912	15%
CONCRETE TILT WALL		
W/ REVEALS 24" O.C.		
(COLOR B)	2,022	5%
	-	0%
WINDOWS (G)	600	3%
CANOPY/CORNICE (A)	-	0%
OH DOOR	4,204	11%
HM DOOR	220	1%
	39.155	

1/16" = 1'-0"

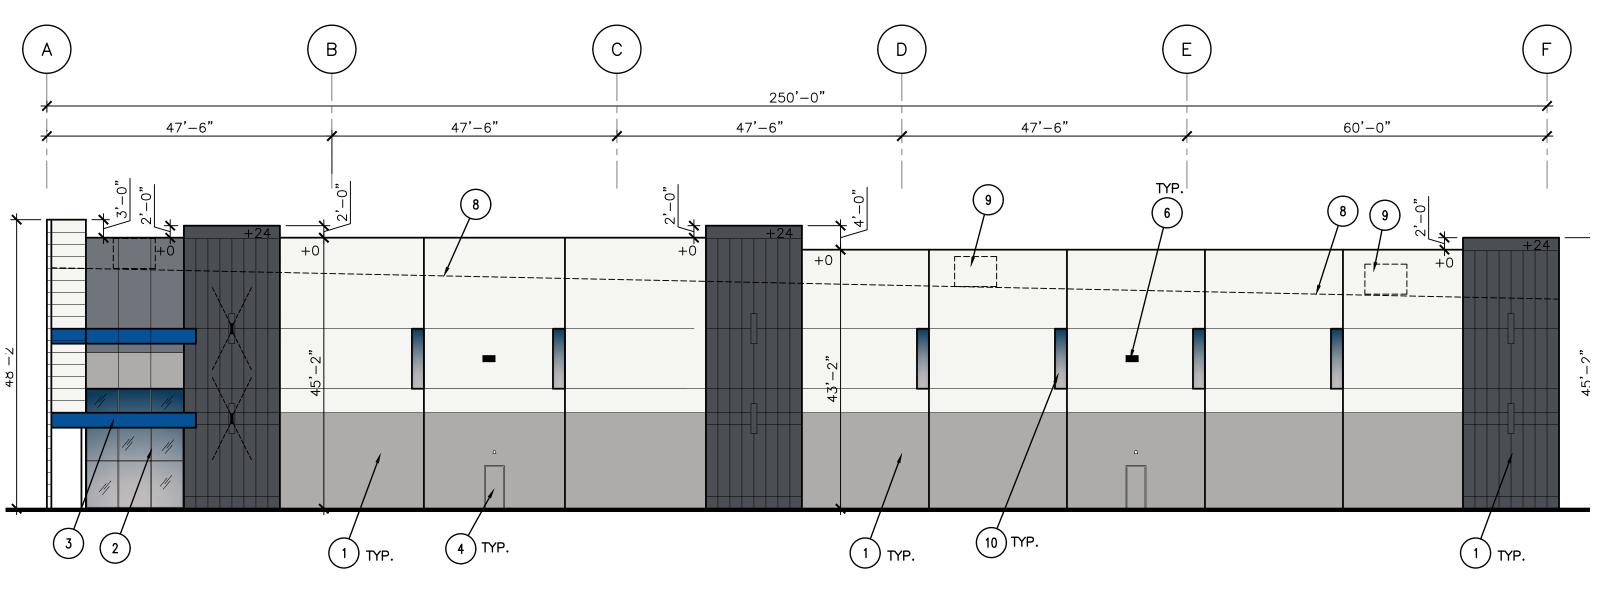

- CONCRETE TILT WALL PAINTED.
- ALUMINUM STOREFRONT GLASS WINDOW.
 METAL CANOPY PAINTED.
- 4. HOLLOW MAN DOOR AND FRAME PAINTED. SECTIONAL DOCK DOOR - PAINTED.
 EXTERIOR LED LIGHT FIXTURE PER ELECTRICAL - COLOR
- PRELIMINARY ADDRESS AND SIGNAGE LOCATION.
- 8. OUTLINE OF ROOF TOP. 9. OUTLINE OF ROOF TOP EQUIPMENT SCREENED BY PARAPET.
- ALL ROOF TOP PLUMBING AND MECHANICAL EQUIPMENT MUST BE FULLY SCREENED.
- 10. CLEARSTORY WINDOW SYSTEM. 11. METAL SCUPPER AND DOWNSPOUT - PAINTED TO MATCH
- 12. EXTERIOR WALL WASH LED LIGHTING.

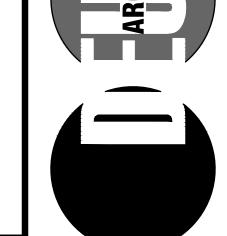

0

ш

<u>.</u>

EXTERIOR FINISH SCHEDULE

DUNN EDWARDS PAINT COLOR: AMERICANA DE5845

DUNN EDWARDS PAINT COLOR: WHITE (-1) DEW380

SHERWIN WILLIAMS

COLOR: AGREEBLE GRAY SW7029

DUNN EDWARDS PAINT COLOR: WOLVERINE DET610

COLOR: EQUINOX DET616 STOREFRONT SYSTEM: 1" GRAY OVER SOLARBAN 60 #3 GLAZING IN CLEAR ANODIZED ALUMINUM FRAME.

SOUTH ELEVATION

CONCRETE TILT WALL

CONCRETE TILT WALL

W/ REVEALS 24" O.C.

CANOPY/CORNICE (A)

COLOR B)

OH DOOR

HM DOOR

WINDOWS (G)

COLOR B

COLOR C

COLOR D

COLOR E

AREA (SF)

10,859

AREA (SF) %

2,230

120

10,859

COLOR B

COLOR C

COLOR D

COLOR E

CANOPY/CORNICE (A)

OH DOOR

DUNN EDWARDS PAINT



4600 EAST INDIAN SCHOOL RD PHOENIX, ARIZONA 85018 602-840-2929 P 602-840-6646 F

SIGNAL 8521 808: HIS

SIGNAL

S			
Revisions			
FIRST ISSUED	3/4/22		
P&Z AND EASTMARK COMMENTS.	4/18/22		

PROJECT NO: 21188.00 DRAWN BY: DTC, ET CHK'D BY: DTC, DCALC COPYRIGHT 2022: DEUTSCH ARCHITECTURE GROUP

EXTERIOR ELEVATIONS BUILDING C

A-217.1



Revisions FIRST ISSUED 3/4/22 P&Z AND 4/18/22 EASTMARK COMMENTS.	SIGNAL	NOTICE OF EXTENDI APPROVE BILLINGS
P&Z AND 4/18/22 EASTMARK	Revisior	ıs
EASTMARK	FIRST ISSUED	
	P&Z AND	4/18/22
COMMENTS.		
	COMMENTS.	

]2929.COM|

0

.5__ ш

C

66385 KAREN

OHMANN ON

4600 EAST INDIAN SCHOOL RD

PHOENIX, ARIZONA 85018

602-840-2929 P

8521 Sign: HIS

lacktriangle

SIGNAL


PARK

602-840-6646 F

PROJECT NO: 21188.00 DRAWN BY: DTC, ET CHK'D BY: DTC, DCALC COPYRIGHT 2022: DEUTSCH ARCHITECTURE GROUP

EXTERIOR ELEVATIONS BUILDING B

1/16" = 1'-0"

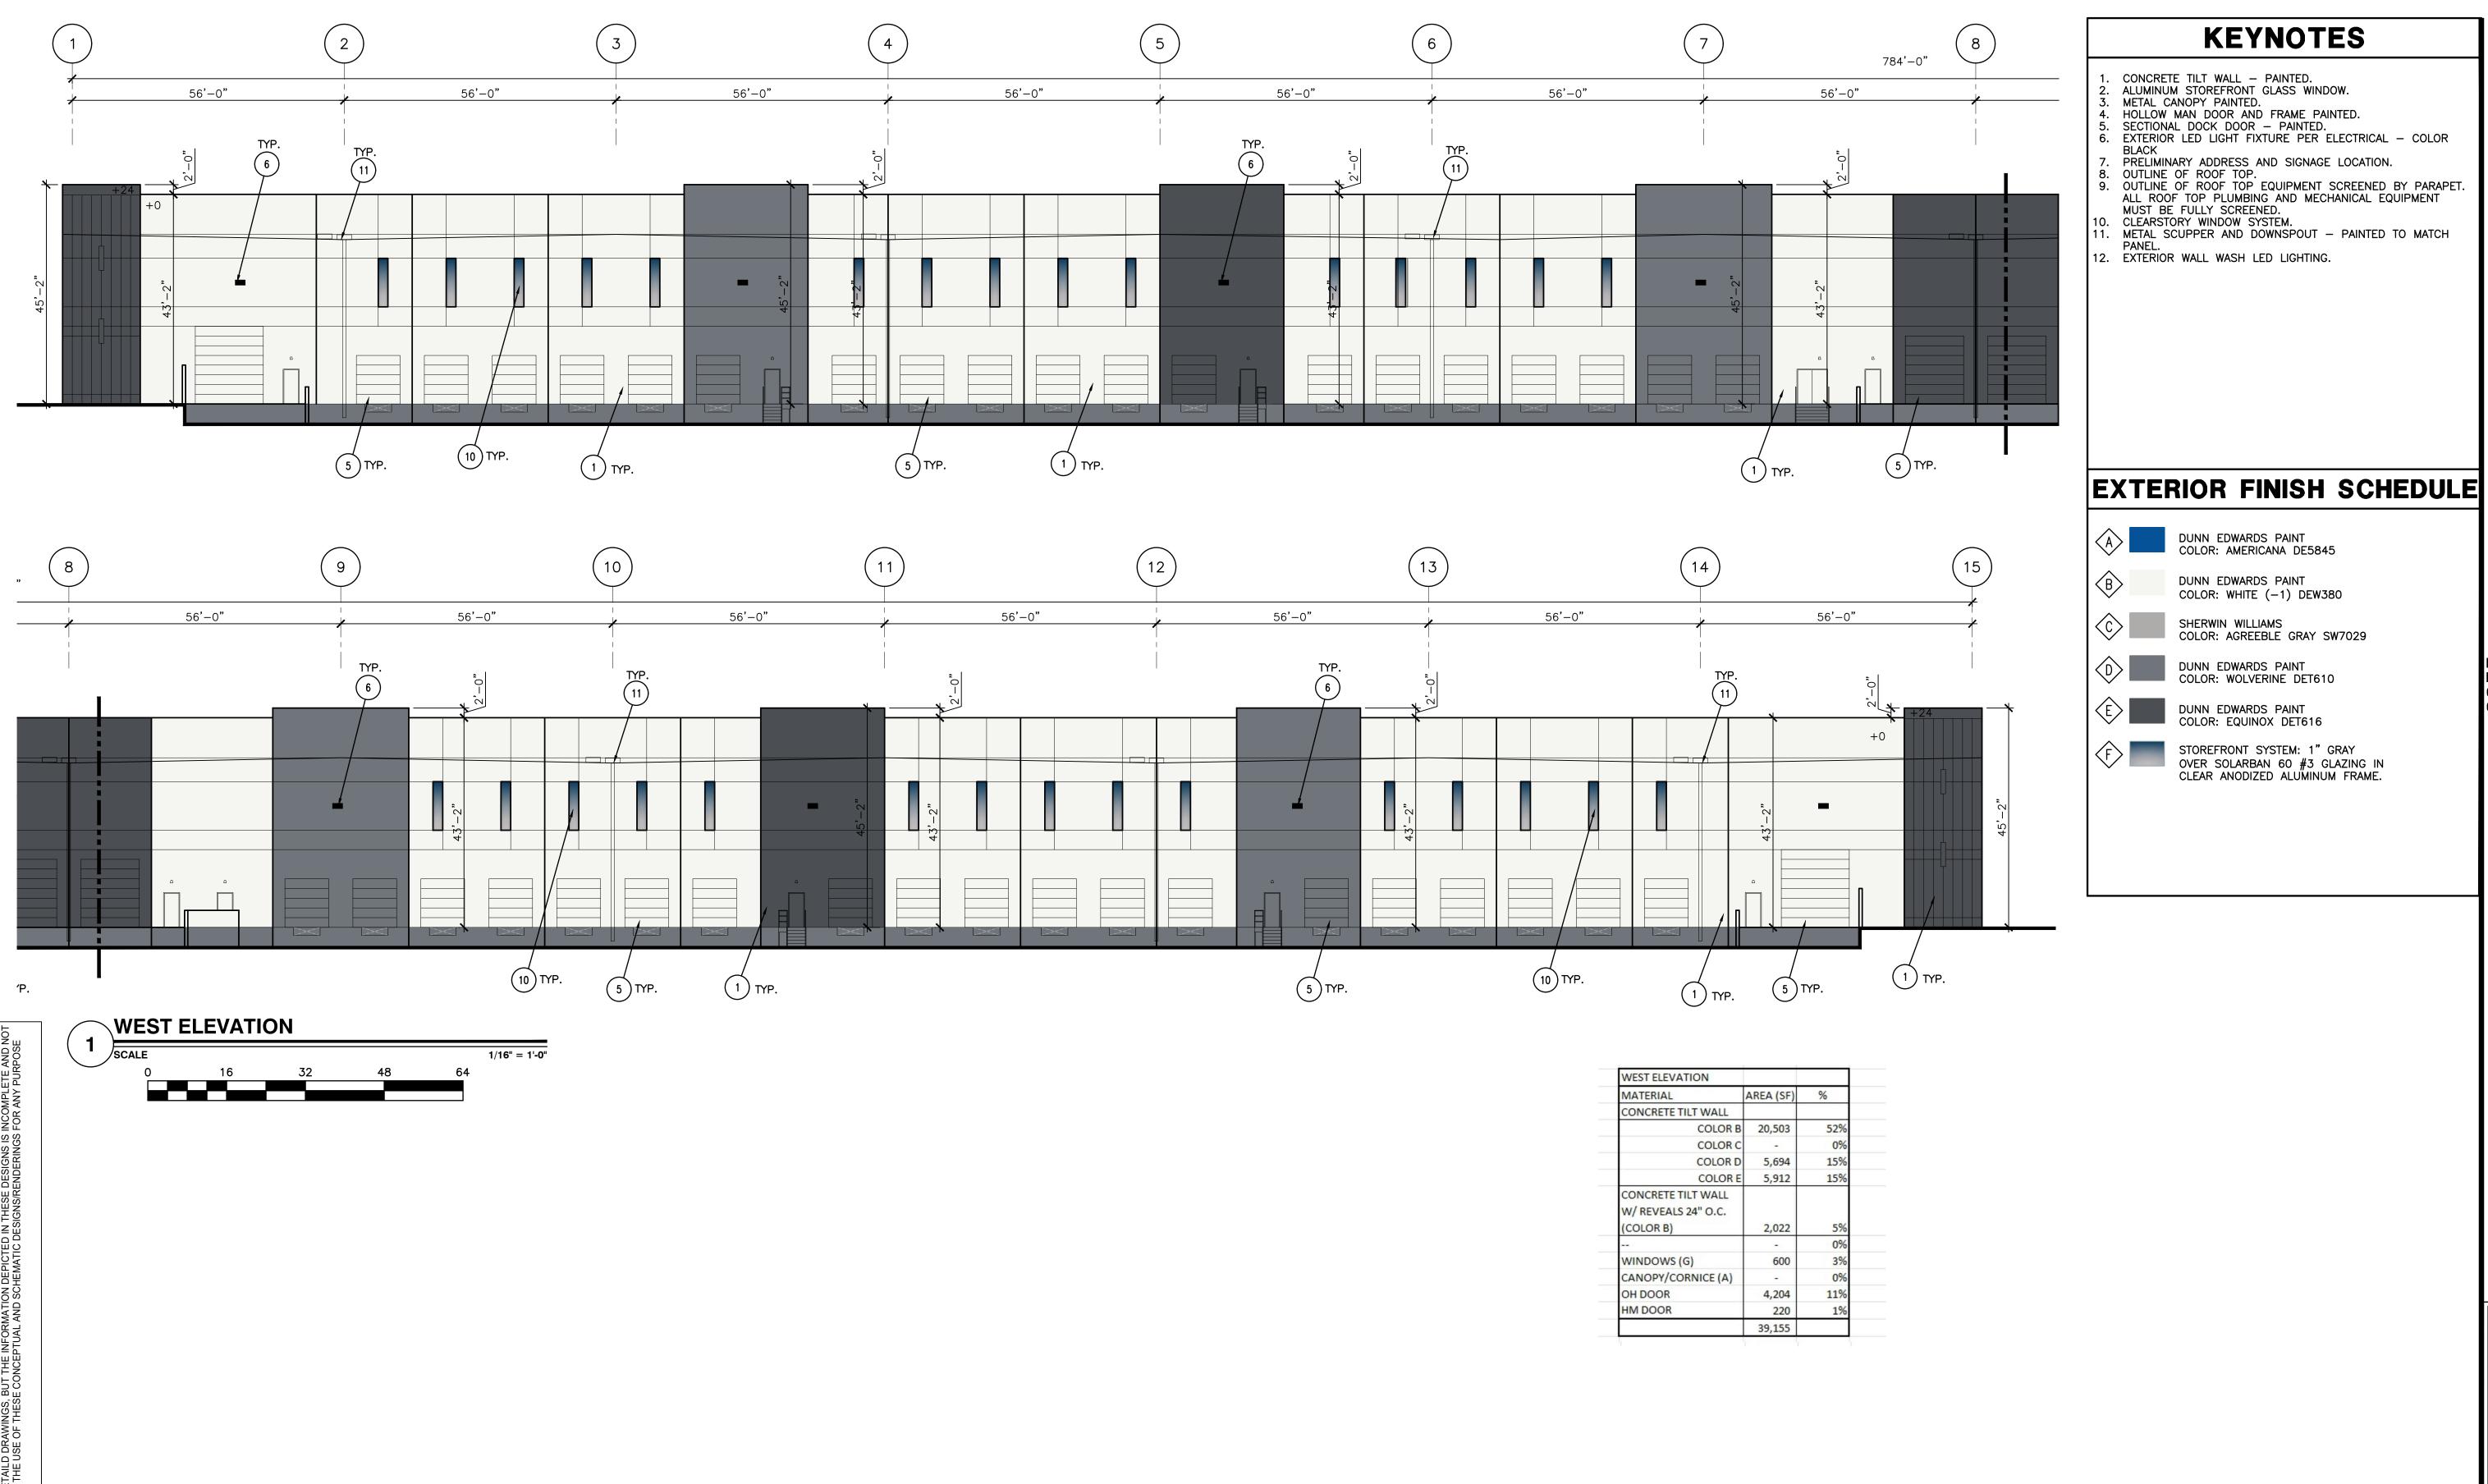

- . CONCRETE TILT WALL PAINTED. 2. ALUMINUM STOREFRONT GLASS WINDOW. 3. METAL CANOPY PAINTED.
- . HOLLOW MAN DOOR AND FRAME PAINTED.
- SECTIONAL DOCK DOOR PAINTED.
 EXTERIOR LED LIGHT FIXTURE PER ELECTRICAL COLOR
- PRELIMINARY ADDRESS AND SIGNAGE LOCATION. 8. OUTLINE OF ROOF TOP.
- 9. OUTLINE OF ROOF TOP EQUIPMENT SCREENED BY PARAPET.
- ALL ROOF TOP PLUMBING AND MECHANICAL EQUIPMENT MUST BE FULLY SCREENED. 10. CLEARSTORY WINDOW SYSTEM.
- 11. METAL SCUPPER AND DOWNSPOUT PAINTED TO MATCH
- 12. EXTERIOR WALL WASH LED LIGHTING.



]2929.COM|

0





4600 EAST INDIAN SCHOOL RD PHOENIX, ARIZONA 85018 602-840-2929 P 602-840-6646 F

COLOR: EQUINOX DET616 STOREFRONT SYSTEM: 1" GRAY OVER SOLARBAN 60 #3 GLAZING IN CLEAR ANODIZED ALUMINUM FRAME.

COLOR: WOLVERINE DET610

DUNN EDWARDS PAINT

DUNN EDWARDS PAINT

SHERWIN WILLIAMS

DUNN EDWARDS PAINT

DUNN EDWARDS PAINT

COLOR: AMERICANA DE5845

COLOR: WHITE (-1) DEW380

COLOR: AGREEBLE GRAY SW7029


B SIGNAL 8521 808: HIS PARK SIGNAL

ı				
ı	Revisions			
ı	FIRST ISSUED	3/4/22		
I	P&Z AND EASTMARK COMMENTS.	4/18/22		
•				

PROJECT NO: 21188.00 DRAWN BY: DTC, ET CHK'D BY: DTC, DCALC

COPYRIGHT 2022: DEUTSCH ARCHITECTURE GROUP

EXTERIOR ELEVATIONS BUILDING B

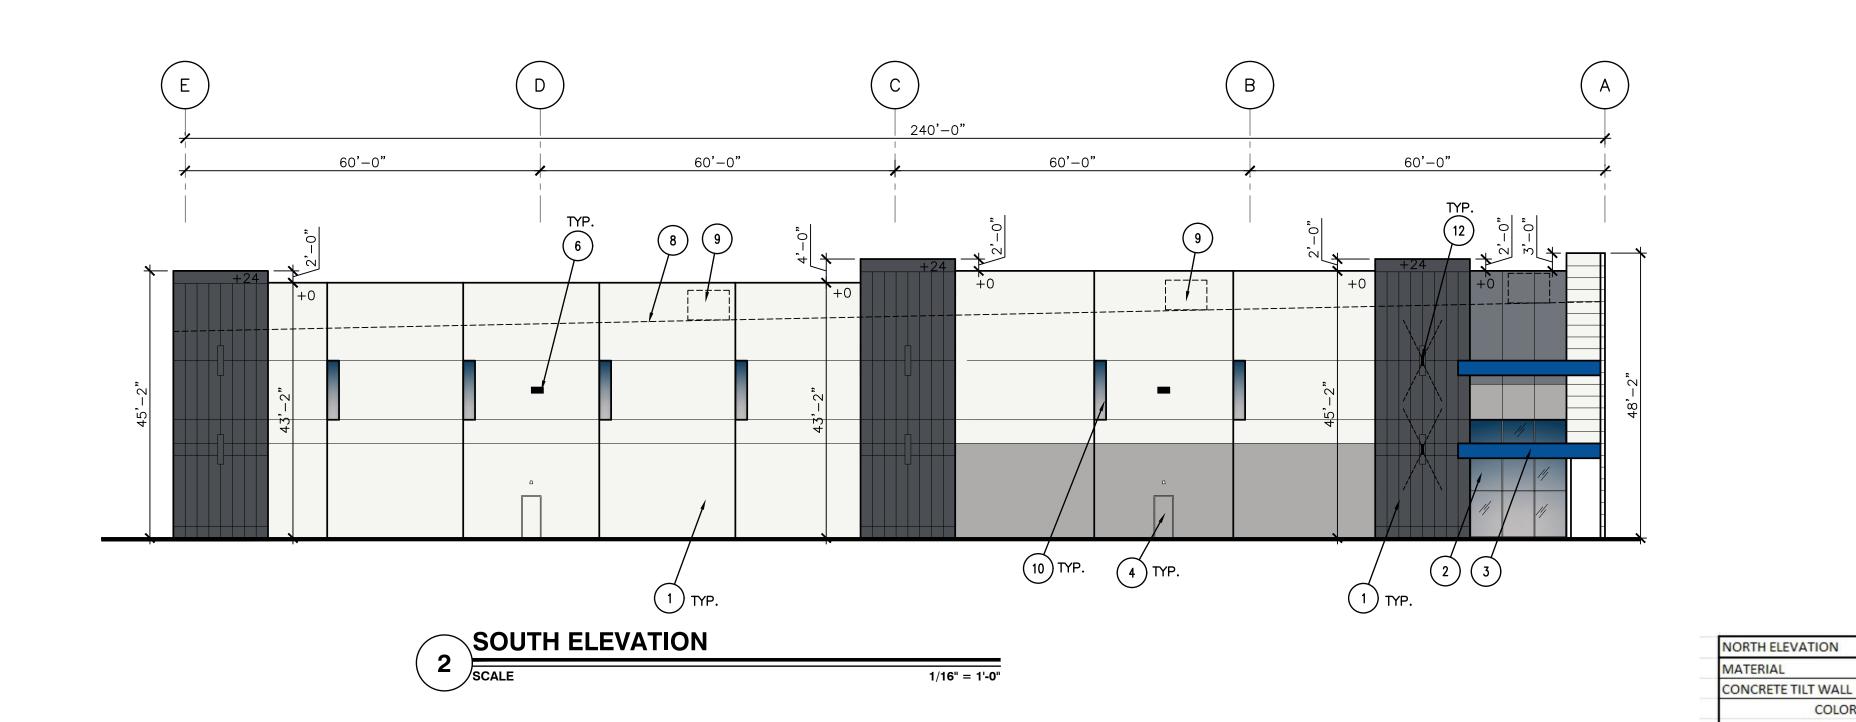

- CONCRETE TILT WALL PAINTED.
 ALUMINUM STOREFRONT GLASS WINDOW.
 METAL CANOPY PAINTED.
- 4. HOLLOW MAN DOOR AND FRAME PAINTED.
- SECTIONAL DOCK DOOR PAINTED.
 EXTERIOR LED LIGHT FIXTURE PER ELECTRICAL COLOR
- PRELIMINARY ADDRESS AND SIGNAGE LOCATION. 8. OUTLINE OF ROOF TOP.
- 9. OUTLINE OF ROOF TOP EQUIPMENT SCREENED BY PARAPET.
- ALL ROOF TOP PLUMBING AND MECHANICAL EQUIPMENT MUST BE FULLY SCREENED.
- 10. CLEARSTORY WINDOW SYSTEM. 11. METAL SCUPPER AND DOWNSPOUT - PAINTED TO MATCH

DUNN EDWARDS PAINT

DUNN EDWARDS PAINT

SHERWIN WILLIAMS

DUNN EDWARDS PAINT

DUNN EDWARDS PAINT

SOUTH ELEVATION

CONCRETE TILT WALL

CONCRETE TILT WALL

W/ REVEALS 24" O.C.

CANOPY/CORNICE (A)

COLOR B)

HM DOOR

WINDOWS (G)

COLOR C

COLOR D

COLOR E

AREA (SF) %

2,230

120

10,856

MATERIAL

AREA (SF) %

2,230

120

42 10,856

COLOR C

COLOR D COLOR E

CONCRETE TILT WALL

W/ REVEALS 24" O.C.

CANOPY/CORNICE (A)

WINDOWS (G)

HM DOOR


COLOR: WOLVERINE DET610

COLOR: AMERICANA DE5845

COLOR: WHITE (-1) DEW380

COLOR: AGREEBLE GRAY SW7029

12. EXTERIOR WALL WASH LED LIGHTING.

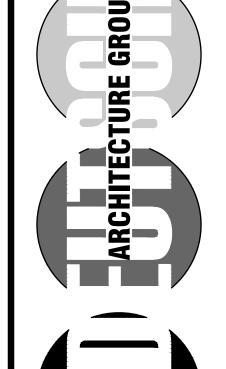





4600 **EAST INDIAN SCHOOL RD** PHOENIX, ARIZONA 85018 602-840-2929 P 16 F

COLOR: EQUINOX DET616 STOREFRONT SYSTEM: 1" GRAY OVER SOLARBAN 60 #3 GLAZING IN CLEAR ANODIZED ALUMINUM FRAME.

	40-2929 40-6640
	B 0.
2	\exists


B2. SIGNAL 8521 808: HIS BUTTE GNAL


S		
Revision	S	
FIRST ISSUED	3/4/22	
P&Z AND EASTMARK COMMENTS.	4/18/22	

PROJECT NO: 21188.00 DRAWN BY: DTC, ET CHK'D BY: DTC, DCALC COPYRIGHT 2022: DEUTSCH ARCHITECTURE GROUP


EXTERIOR ELEVATIONS BUILDING B

N:\2021\21188.00 Dalfen Mesa Site\3. Design\4. Drawings\AutoCAD\21188-00_A-200.dwg, 4/18/2022 4:53:25 PM, _AutoCAD PDF (General Documentation).pc3

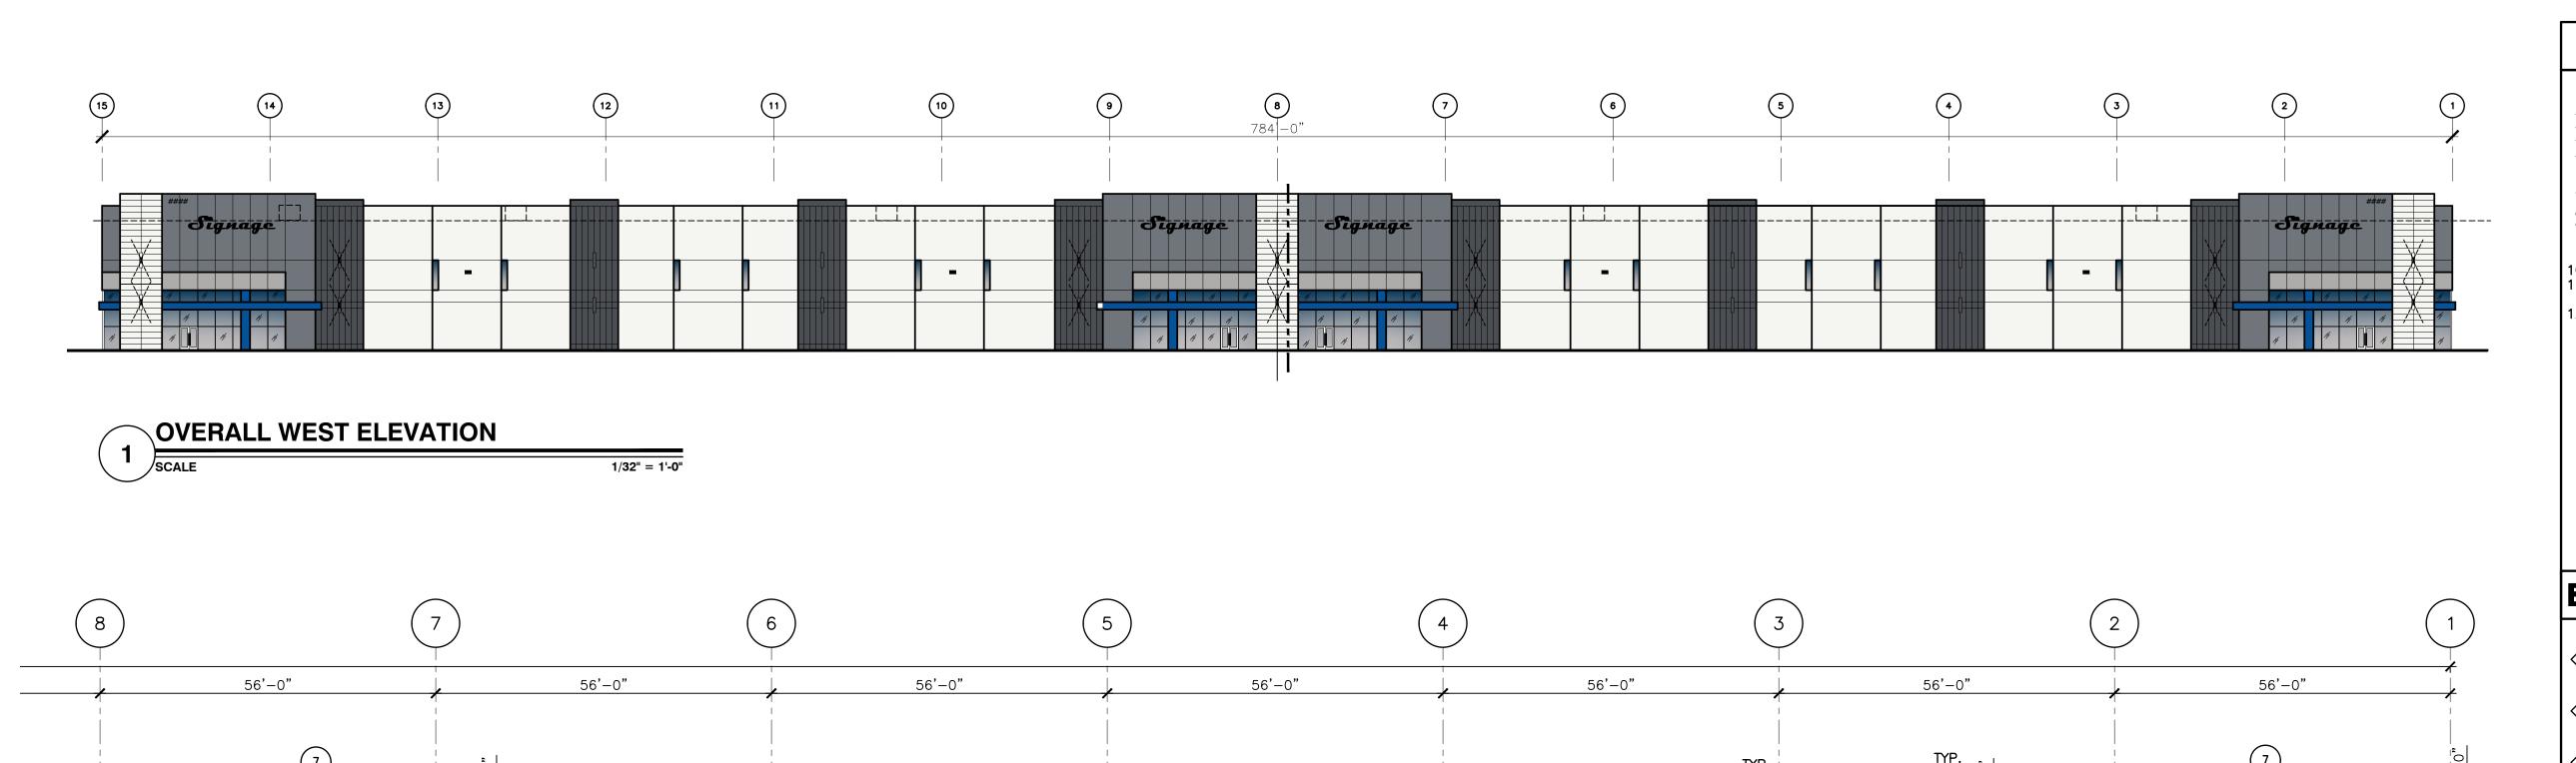

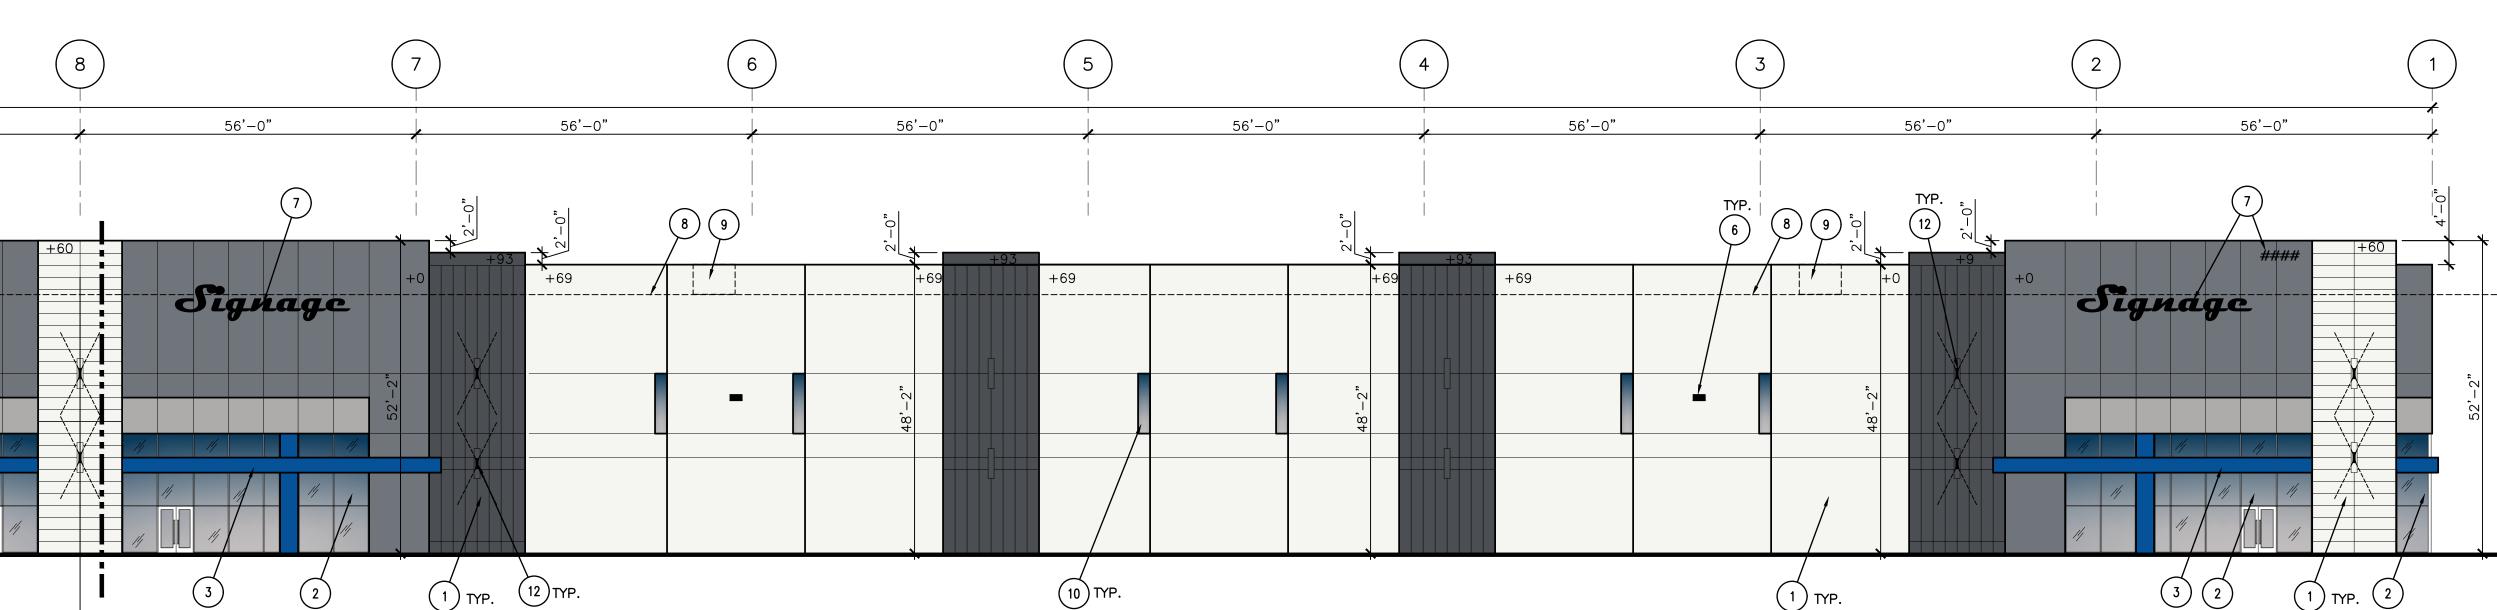

(1) TYP.

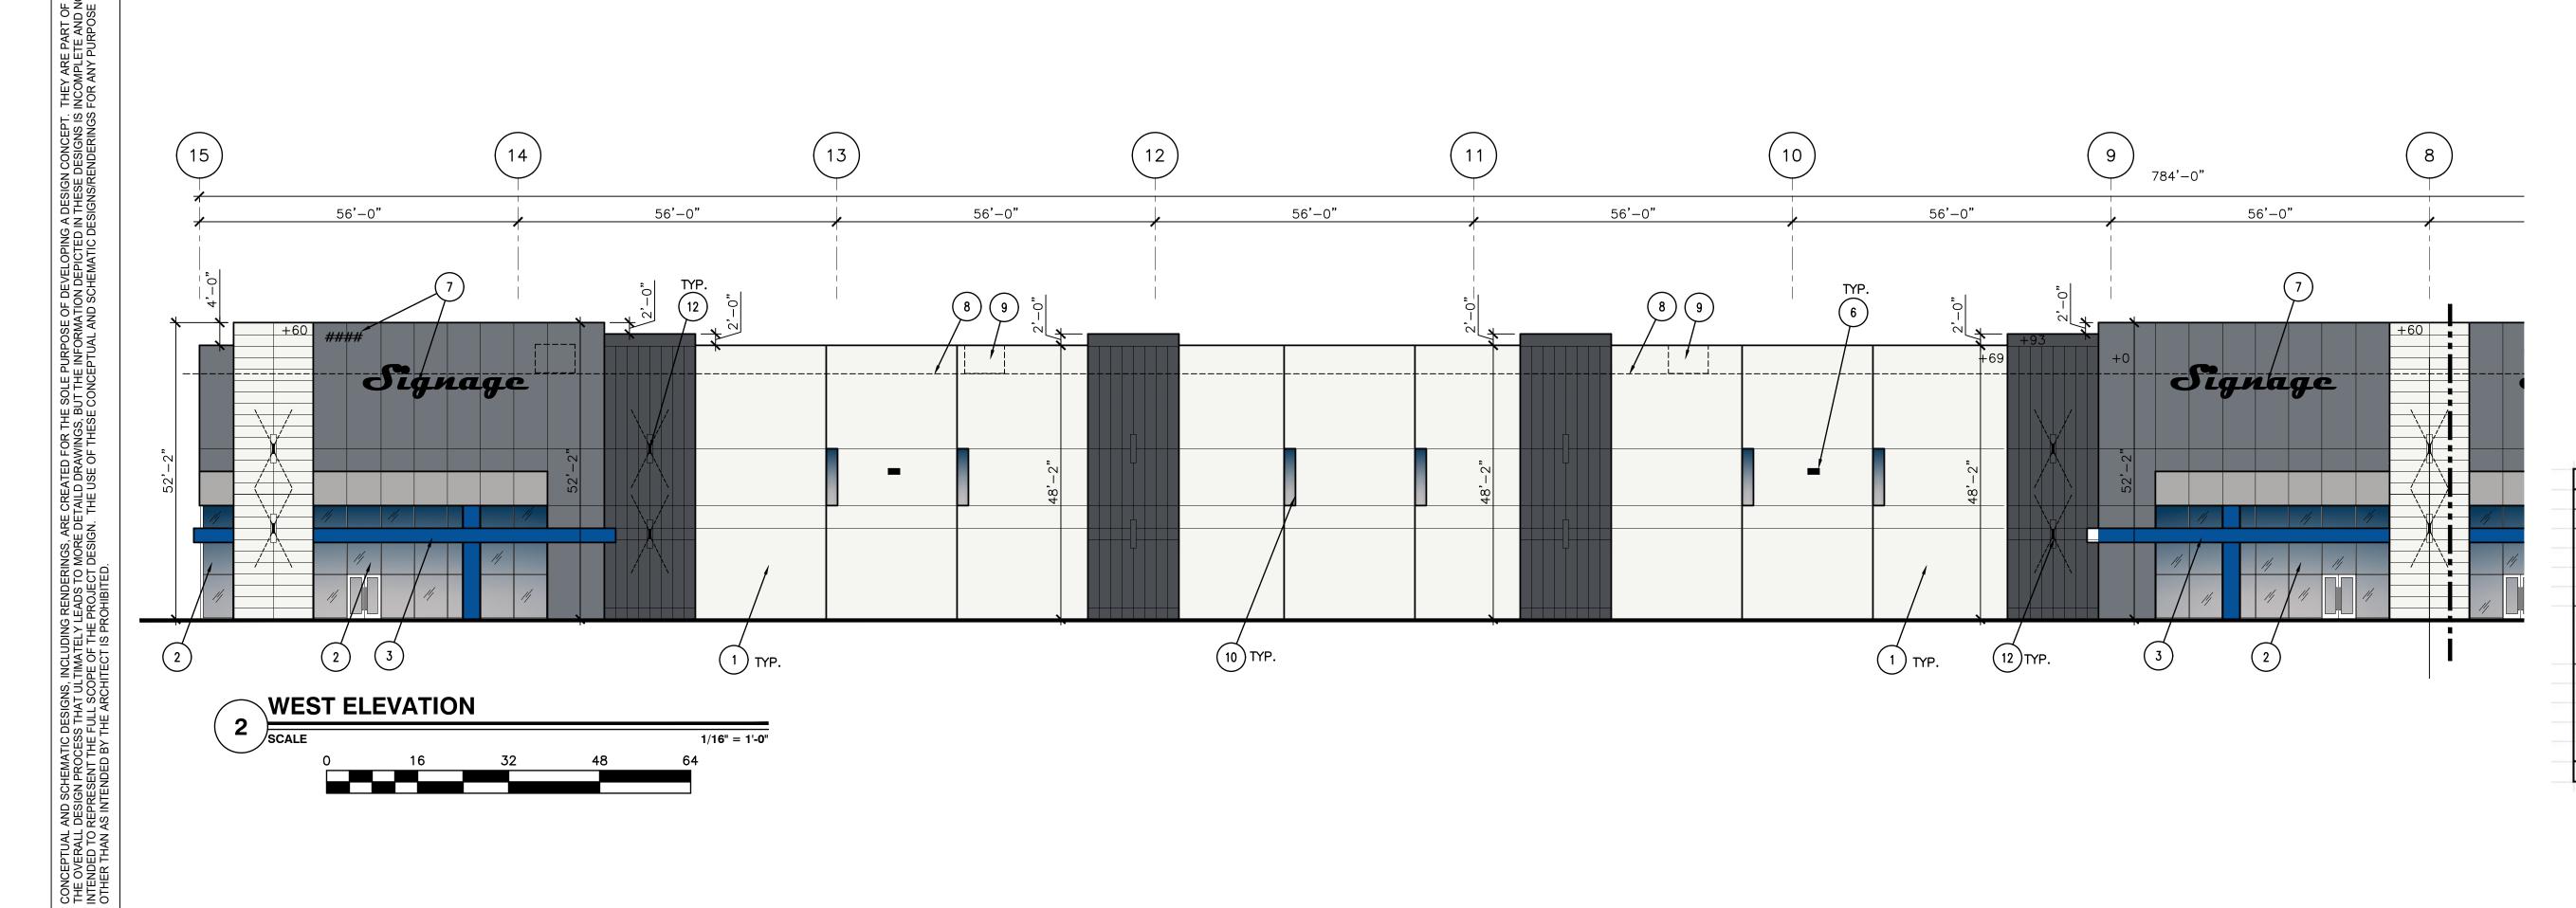

KEYNOTES

- CONCRETE TILT WALL PAINTED.
 ALUMINUM STOREFRONT GLASS WINDOW.
 METAL CANOPY PAINTED.
- 4. HOLLOW MAN DOOR AND FRAME PAINTED.
- 5. SECTIONAL DOCK DOOR PAINTED.6. EXTERIOR LED LIGHT FIXTURE PER ELECTRICAL COLOR
- PRELIMINARY ADDRESS AND SIGNAGE LOCATION.
- OUTLINE OF ROOF TOP. OUTLINE OF ROOF TOP EQUIPMENT SCREENED BY PARAPET.
- ALL ROOF TOP PLUMBING AND MECHANICAL EQUIPMENT MUST BE FULLY SCREENED.
- 10. CLEARSTORY WINDOW SYSTEM. 11. METAL SCUPPER AND DOWNSPOUT - PAINTED TO MATCH
- 12. EXTERIOR WALL WASH LED LIGHTING.



DUNN EDWARDS PAINT COLOR: AMERICANA DE5845

DUNN EDWARDS PAINT COLOR: WHITE (-1) DEW380

SHERWIN WILLIAMS COLOR: AGREEBLE GRAY SW7029

DUNN EDWARDS PAINT

STOREFRONT SYSTEM: 1" GRAY OVER SOLARBAN 60 #3 GLAZING IN CLEAR ANODIZED ALUMINUM FRAME.

WEST ELEVATION		
MATERIAL	AREA (SF)	%
CONCRETE TILT WALL		
COLOR B	18,656	50
COLOR C	1,058	3
COLOR D	5,694	15
COLOR E	5,912	16
CONCRETE TILT WALL		
W/ REVEALS 24" O.C.		
(COLOR B)	2,022	5
-	1-	0
WINDOWS (G)	3,062	14
CANOPY/CORNICE (A)	832	2
OH DOOR		0
HM DOOR	220	1
	37,456	

EXTERIOR FINISH SCHEDULE

DUNN EDWARDS PAINT COLOR: WOLVERINE DET610

COLOR: EQUINOX DET616

lacktriangleSIGNAL 8521 Sign: HIS PARK SIGNAL

]2929.COM|

0

.5__ ш

<u>5</u>

66385 KAREN

OHMANN ON

4600 EAST INDIAN SCHOOL RD

PHOENIX, ARIZONA 85018

602-840-2929 P


602-840-6646 F


	Revisions			
	FIRST ISSUED	3/4/22		
	P&Z AND EASTMARK COMMENTS.	4/18/22		

PROJECT NO: 21188.00 DRAWN BY: DTC, ET CHK'D BY: DTC, DCALC COPYRIGHT 2022: DEUTSCH ARCHITECTURE GROUP


EXTERIOR ELEVATIONS BUILDING A

(1) TYP.

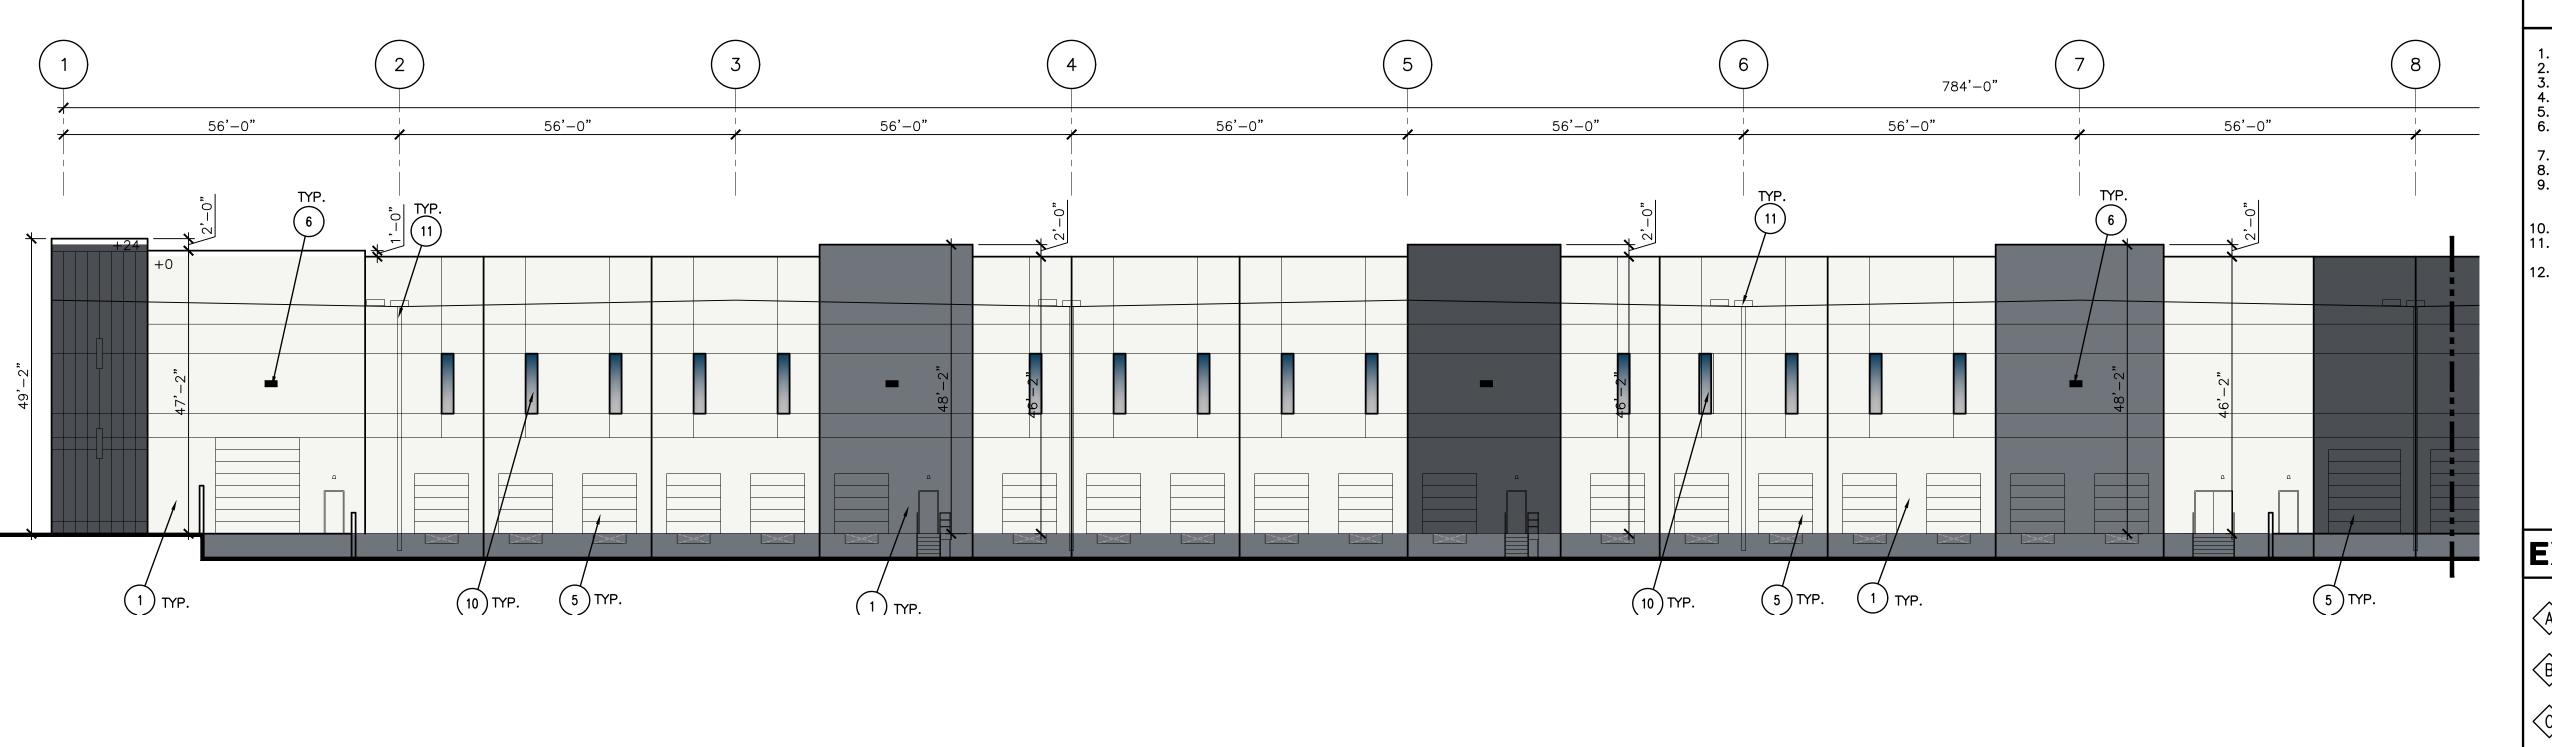

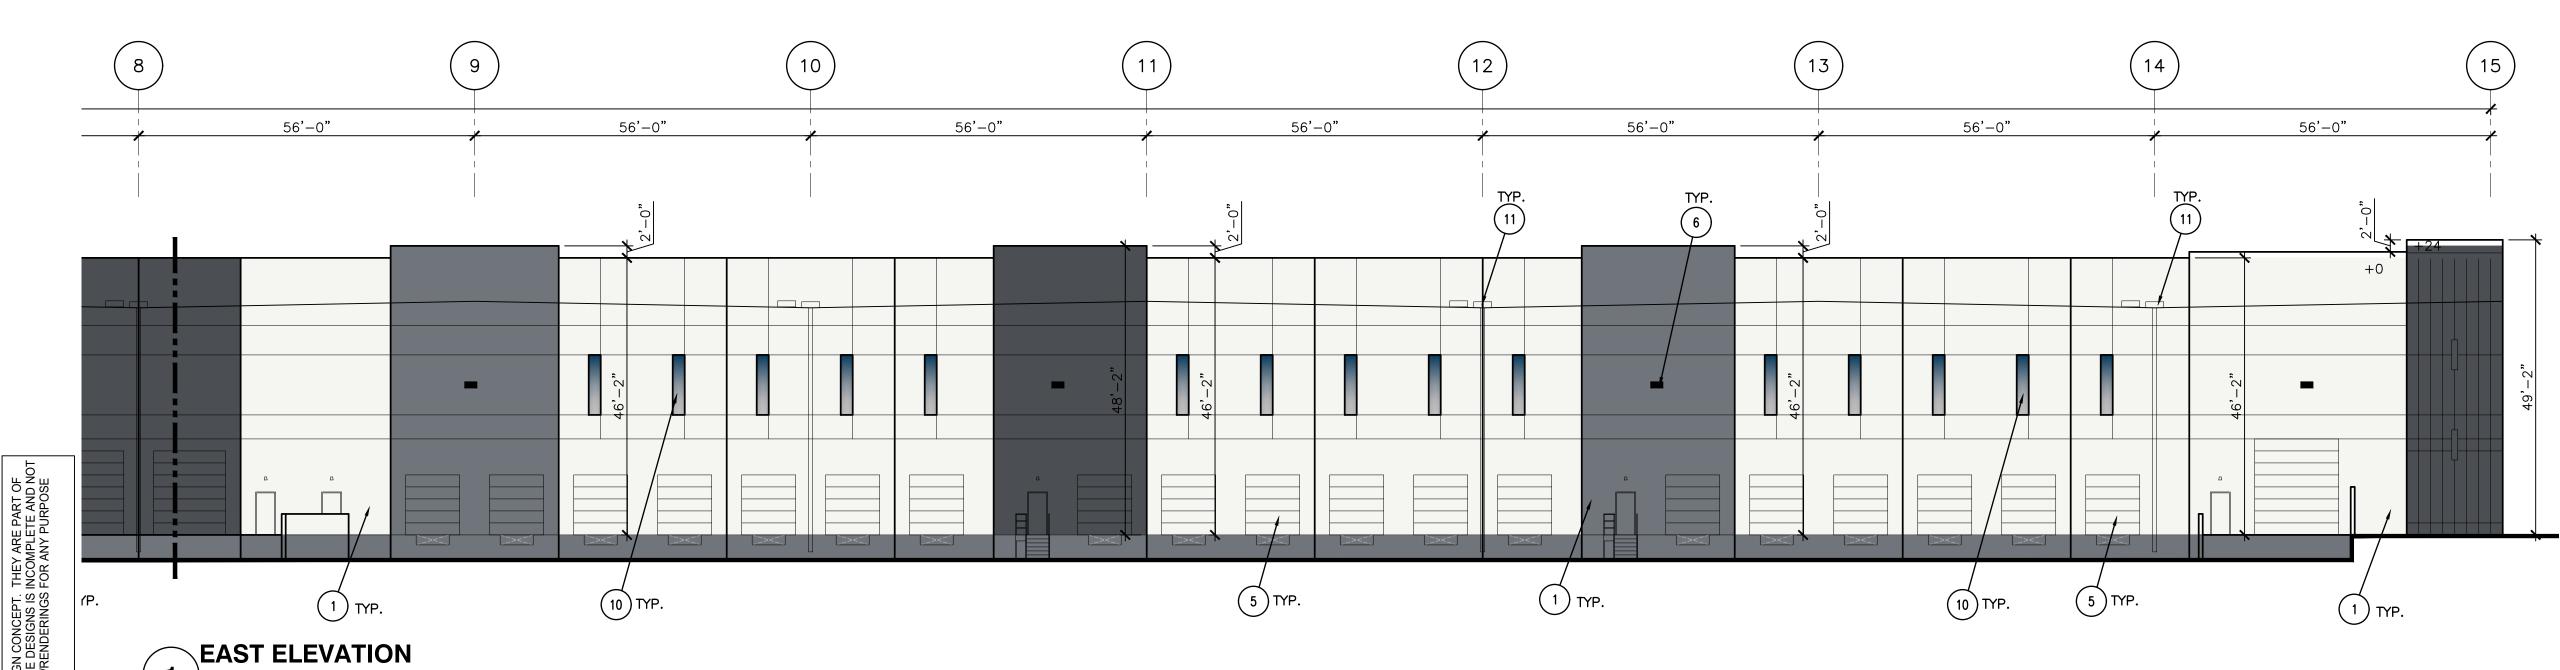

- . CONCRETE TILT WALL PAINTED.
 . ALUMINUM STOREFRONT GLASS WINDOW.
 . METAL CANOPY PAINTED.
- HOLLOW MAN DOOR AND FRAME PAINTED.
- SECTIONAL DOCK DOOR PAINTED.
 EXTERIOR LED LIGHT FIXTURE PER ELECTRICAL COLOR
- PRELIMINARY ADDRESS AND SIGNAGE LOCATION. OUTLINE OF ROOF TOP.
- OUTLINE OF ROOF TOP EQUIPMENT SCREENED BY PARAPET. ALL ROOF TOP PLUMBING AND MECHANICAL EQUIPMENT MUST BE FULLY SCREENED.
- 10. CLEARSTORY WINDOW SYSTEM. 11. METAL SCUPPER AND DOWNSPOUT - PAINTED TO MATCH
- 12. EXTERIOR WALL WASH LED LIGHTING.

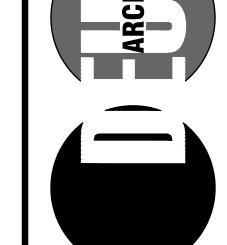

0

Ш

EXTERIOR FINISH SCHEDULE

DUNN EDWARDS PAINT COLOR: AMERICANA DE5845

DUNN EDWARDS PAINT COLOR: WHITE (-1) DEW380

SHERWIN WILLIAMS

DUNN EDWARDS PAINT COLOR: WOLVERINE DET610

DUNN EDWARDS PAINT COLOR: EQUINOX DET616

STERED A RCH STIFICATE W 66385 KAREN OHMANN OF

4600 EAST INDIAN SCHOOL RD PHOENIX, ARIZONA 85018 602-840-2929 P 602-840-6646 F

800: HIS AND A WINS A W

BUTTE RD. MESA, AZ

SIGNAL

PARK

STOREFRONT SYSTEM: 1" GRAY OVER SOLARBAN 60 #3 GLAZING IN CLEAR ANODIZED ALUMINUM FRAME.

COLOR: AGREEBLE GRAY SW7029

MATERIAL	AREA (SF)	%
CONCRETE TILT WALL	(2.)	
COLOR B	27,990	62%
COLOR C	-	0%
COLOR D	7,096	16%
COLOR E	4,949	11%
CONCRETE TILT WALL		
W/ REVEALS 24" O.C.		
(COLOR B)	-	0%
-1.	-	0%
WINDOWS (G)	600	3%
CANOPY/CORNICE (A)	-	0%
OH DOOR	4,204	9%
HM DOOR	238	1%
	45,077	


			SIGNAL
N	ADEA (CE)	0/	Revisions
147411	AREA (SF)	%	FIRST ISSUED 3/4
WALL			P&Z AND 4/1
COLOR B	27,990	62%	EASTMARK
COLOR C	-	0%	COMMENTS.
COLOR D	7,096	16%	
COLOR E	4,949	11%	
WALL			
" O.C.			
	-	0%	
	-	0%	
	600	3%	
ICE (A)		0%	
	4,204	9%	
	238	1%	PROJECT NO: 21188.0
	45 077		DDAWAL DV DTO ET

DRAWN BY: DTC, ET CHK'D BY: DTC, DCALC
COPYRIGHT 2022: DEUTSCH
ARCHITECTURE GROUP


EXTERIOR ELEVATIONS BUILDING A


MATERIAL	AREA (SF)	%
CONCRETE TILT WALL		
COLOR B	27,990	62%
COLOR C	-	0%
COLOR D	7,096	16%
COLOR E	4,949	11%
CONCRETE TILT WALL	7 77 1	
W/ REVEALS 24" O.C.		
(COLOR B)	-	0%
	(-1)	0%
WINDOWS (G)	600	3%
CANOPY/CORNICE (A)	-	0%
OH DOOR	4,204	9%
HM DOOR	238	1%

1/16" = 1'-0"

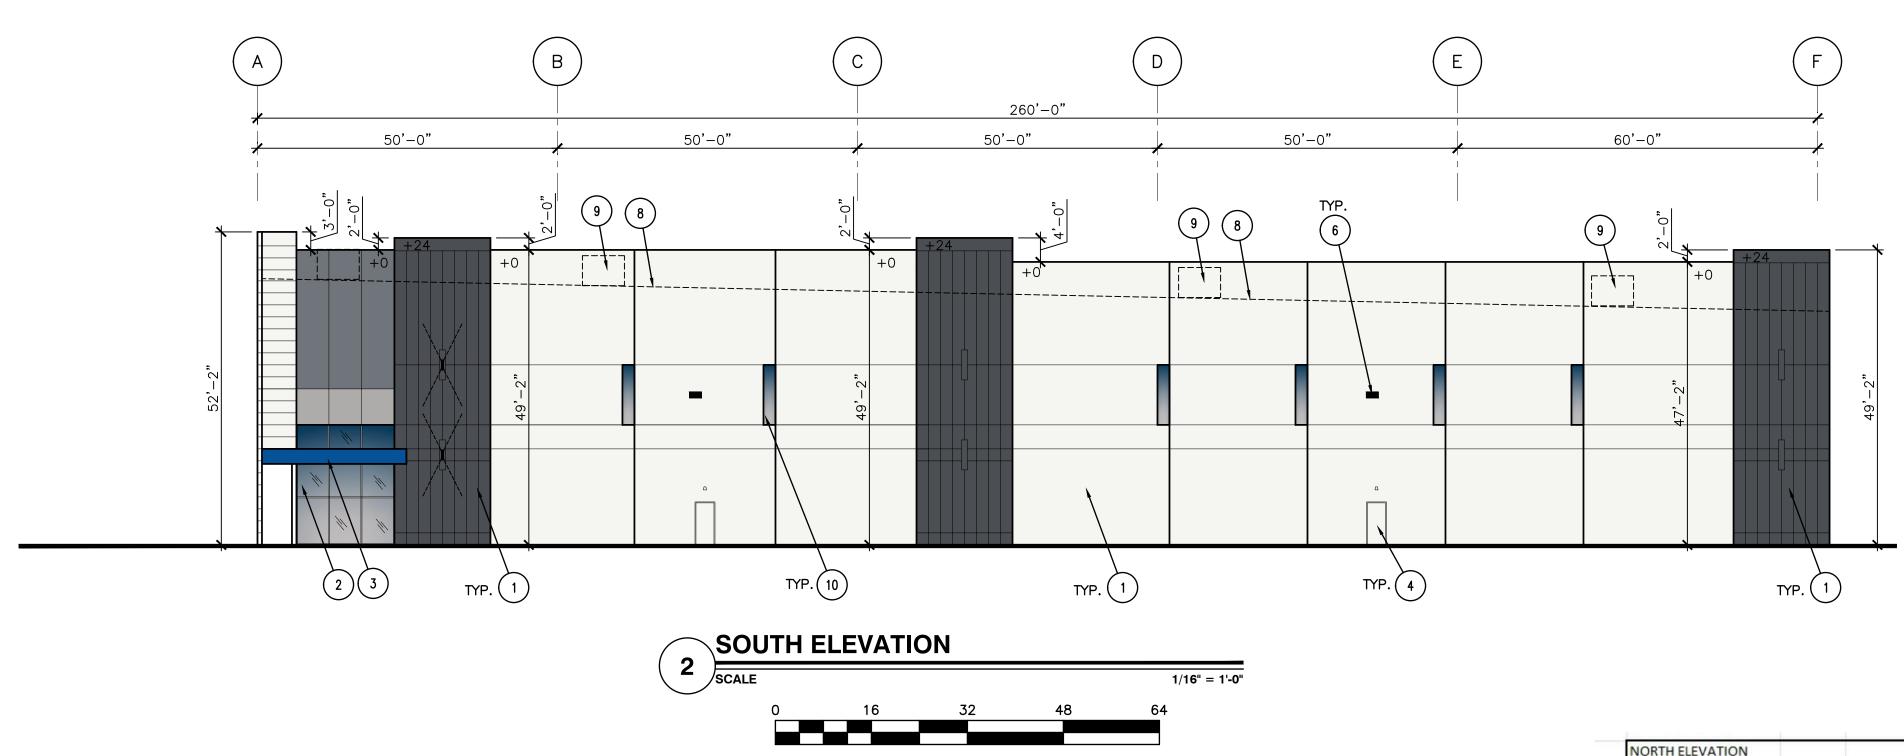

- CONCRETE TILT WALL PAINTED.
 ALUMINUM STOREFRONT GLASS WINDOW.
 METAL CANOPY PAINTED.
- 4. HOLLOW MAN DOOR AND FRAME PAINTED.
- SECTIONAL DOCK DOOR PAINTED.
 EXTERIOR LED LIGHT FIXTURE PER ELECTRICAL COLOR
- PRELIMINARY ADDRESS AND SIGNAGE LOCATION.
- 8. OUTLINE OF ROOF TOP. 9. OUTLINE OF ROOF TOP EQUIPMENT SCREENED BY PARAPET.
- ALL ROOF TOP PLUMBING AND MECHANICAL EQUIPMENT MUST BE FULLY SCREENED.
- 10. CLEARSTORY WINDOW SYSTEM. 11. METAL SCUPPER AND DOWNSPOUT - PAINTED TO MATCH

 

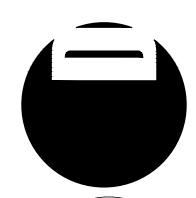

0

ш

EXTERIOR FINISH SCHEDULE

DUNN EDWARDS PAINT COLOR: AMERICANA DE5845

DUNN EDWARDS PAINT COLOR: WHITE (-1) DEW380

COLOR: AGREEBLE GRAY SW7029 DUNN EDWARDS PAINT

SHERWIN WILLIAMS

COLOR: WOLVERINE DET610 DUNN EDWARDS PAINT COLOR: EQUINOX DET616

SOUTH ELEVATION

CONCRETE TILT WALL

CONCRETE TILT WALL

W/ REVEALS 24" O.C.

CANOPY/CORNICE (A)

WINDOWS (G)

HM DOOR

COLOR C

COLOR D

COLOR E

AREA (SF) %

314

2,422

11,125

MATERIAL

CONCRETE TILT WALL

CONCRETE TILT WALL

W/ REVEALS 24" O.C.

CANOPY/CORNICE (A)

WINDOWS (G)

HM DOOR

COLOR C

COLOR D

COLOR E

11,125

STOREFRONT SYSTEM: 1" GRAY OVER SOLARBAN 60 #3 GLAZING IN CLEAR ANODIZED ALUMINUM FRAME.



4600 EAST INDIAN SCHOOL RD PHOENIX, ARIZONA 85018 602-840-2929 P 602-840-6646 F

B

8521 808: HIS

SIGNAL BUTTE RD. MESA, AZ PARK SIGNAL

Revisio	ns		
FIRST ISSUED	3/4/22		
P&Z AND EASTMARK COMMENTS.	4/18/22		

PROJECT NO: 21188.00 DRAWN BY: DTC, ET CHK'D BY: DTC, DCALC COPYRIGHT 2022: DEUTSCH ARCHITECTURE GROUP

EXTERIOR ELEVATIONS BUILDING A

N:\2021\21188.00 Dalfen Mesa Site\3. Design\4. Drawings\AutoCAD\21188-00_A-200.dwg, 4/18/2022 4:53:40 PM, _AutoCAD PDF (General Documentation).pc3