




1 BUILDING A NORTH ELEVATION
SCALE: 1" = 40'-0"



2 BUILDING A WEST ELEVATION
SCALE: 1" = 40'-0"



3 BUILDING A EAST ELEVATION
SCALE: 1" = 40'-0"

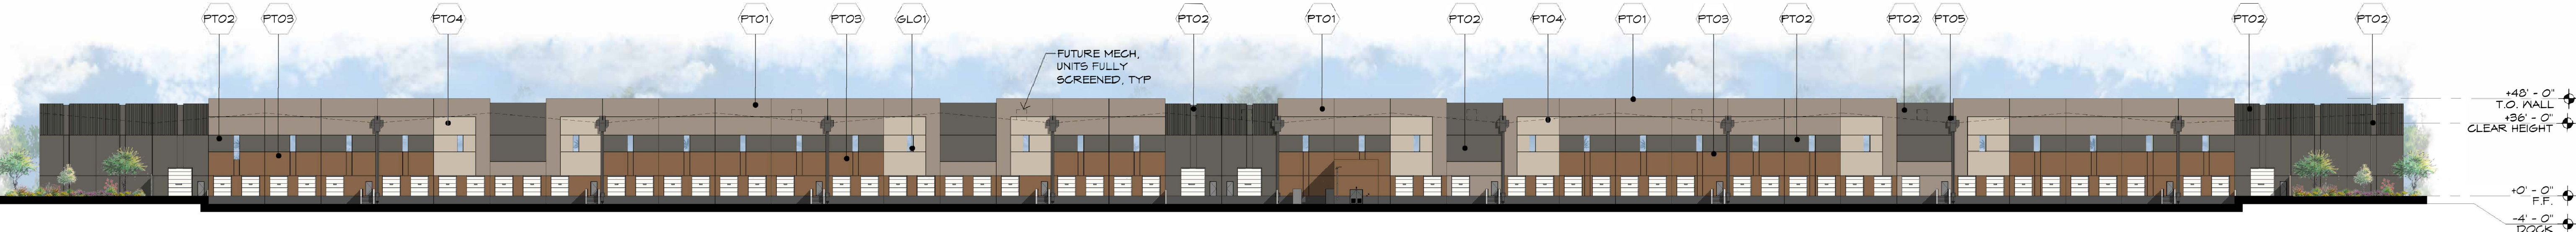

4 BUILDING A SOUTH ELEVATION
SCALE: 1" = 40'-0"

Building Elevation Material Calculations							
Building A		North (Front)		West (Side)		East (Side)	
		Area	%	Area	%	Area	%
	Tilt Concrete	37,870	64%	11,153	76%	11,153	76%
	Glass	5,350	9%	827	5%	827	5%
	Steel	737	1.5%	145	1%	145	1%
	Vine Trellis	182	.5%	0	0%	0	0%
	Rustic Steel	6,300	10%	1,740	12%	1,740	12%
	Conc. Boardform	8,703	15%	684	3%	684	3%
	Total	59,142		14,549		14,549	


MATERIAL / COLOR SCHEDULE						#
MARK	DESCRIPTION	FINISH/COLOR	MODEL	MANUFACTURER	COMMENTS	
CC01	BOARD FORM CONCRETE	TBD			-	
SLO1	1" INSULATED GLAZING	LOOKING GLASS	-	VIRACON	-	
MT1	DECORATIVE STEEL ELEMENTS	WEATHERED STEEL	TBD		-	
MT01	RUSTIC STEEL	CLASSIC RUST	K5	OCM	-	
MT02	HI-MANUAL LIFT DOOR	FACTORY FINISH "WHITE"	-	-	DOCK DOORS	
PT01	CONC. TILT PANEL - PAINTED	BISON BEIGE	DEC750	DUNN EDWARDS	-	
PT02	CONC. TILT PANEL - PAINTED	BOAT ANCHOR	DE6377	DUNN EDWARDS	-	
PT03	CONC. TILT PANEL - PAINTED	WILD HORSES	DET603	DUNN EDWARDS	-	
PT04	CONC. TILT PANEL - PAINTED	BIRCHWOOD	DEC752	DUNN EDWARDS	-	
PT05	PAINTED STEEL	JET	DE6370	DUNN EDWARDS	STEEL CANOPIES	
PT06	CONC. TILT PANEL - PAINTED	MINDFUL GRAY	SWT016	SHERWIN WILLIAMS	-	
PT07	CONC. TILT PANEL - PAINTED	DOVETAIL	SWT018	SHERWIN WILLIAMS	-	



BUILDING A ELEVATIONS

LEGACY BUSINESS PARK

Crismon Road & Pecos Road
Mesa, Arizona

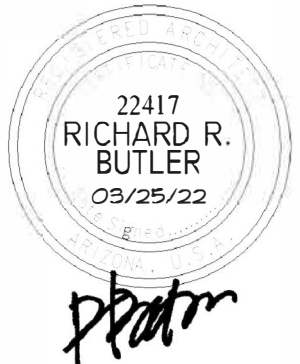

EL1



03/25/22
21061



1 BUILDING B NORTH ELEVATION
SCALE: 1" = 40'-0"



2 BUILDING B WEST ELEVATION
SCALE: 1" = 40'-0"



3 BUILDING B EAST ELEVATION
SCALE: 1" = 40'-0"



4 BUILDING B SOUTH ELEVATION
SCALE: 1" = 40'-0"

Building Elevation Material Calculations					
Building B		West (Side)		East (Side)	
		Area	%	Area	%
	Tilt Concrete	18,540	71%	18,540	71%
	Glass	1,840	7%	1,840	7%
	Steel	290	1.5%	290	1.5%
	Vine Trellis	40	.5%	40	.5%
	Rustic Steel	1,850	7%	1,850	7%
	Conc. Boardform	3,340	10%	3,340	10%
	Total	25,900		25,900	

MATERIAL / COLOR SCHEDULE					#
MARK	DESCRIPTION	FINISH/COLOR	MODEL	MANUFACTURER	COMMENTS
CC01	BOARD FORM CONCRETE	TBD			-
GL01	1" INSULATED GLAZING	LOOKING GLASS	-	VIRACON	-
MT11	DECORATIVE STEEL ELEMENTS	WEATHERED STEEL	TBD		-
MT01	RUSTIC STEEL	CLASSIC RUST	K5		-
MT02	HI-MANUAL LIFT DOOR	FACTORY FINISH "WHITE"	-	OCM	-
PT01	CONC. TILT PANEL - PAINTED	BISON BEIGE	DEC750	DUNN EDWARDS	DOCK DOORS
PT02	CONC. TILT PANEL - PAINTED	BOAT ANCHOR	DE6311	DUNN EDWARDS	-
PT03	CONC. TILT PANEL - PAINTED	WILD HORSES	DET603	DUNN EDWARDS	-
PT04	CONC. TILT PANEL - PAINTED	BIRCHWOOD	DEC752	DUNN EDWARDS	-
PT05	PAINTED STEEL	JET	DE6310	DUNN EDWARDS	STEEL CANOPIES
PT06	CONC. TILT PANEL - PAINTED	MINDFUL GRAY	SMT016	SHERWIN WILLIAMS	-
PT07	CONC. TILT PANEL - PAINTED	DOVETAIL	SMT010	SHERWIN WILLIAMS	-




BUILDING B ELEVATIONS

LEGACY BUSINESS PARK

Crismon Road & Pecos Road

Mesa, Arizona

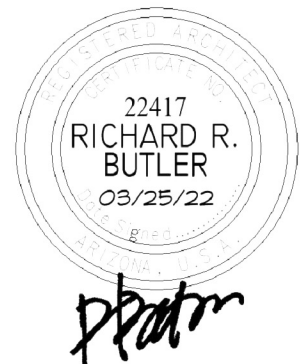

EL2



Butler Design Group, Inc
architects & planners

03/25/22
21061