


MATERIAL PERCENTAGES

STUCCO - 49.6%
COMPOSITE WOOD - 30.1%
BRICK - 14.4%
GLAZING - 4.4%
METAL - 1.5%

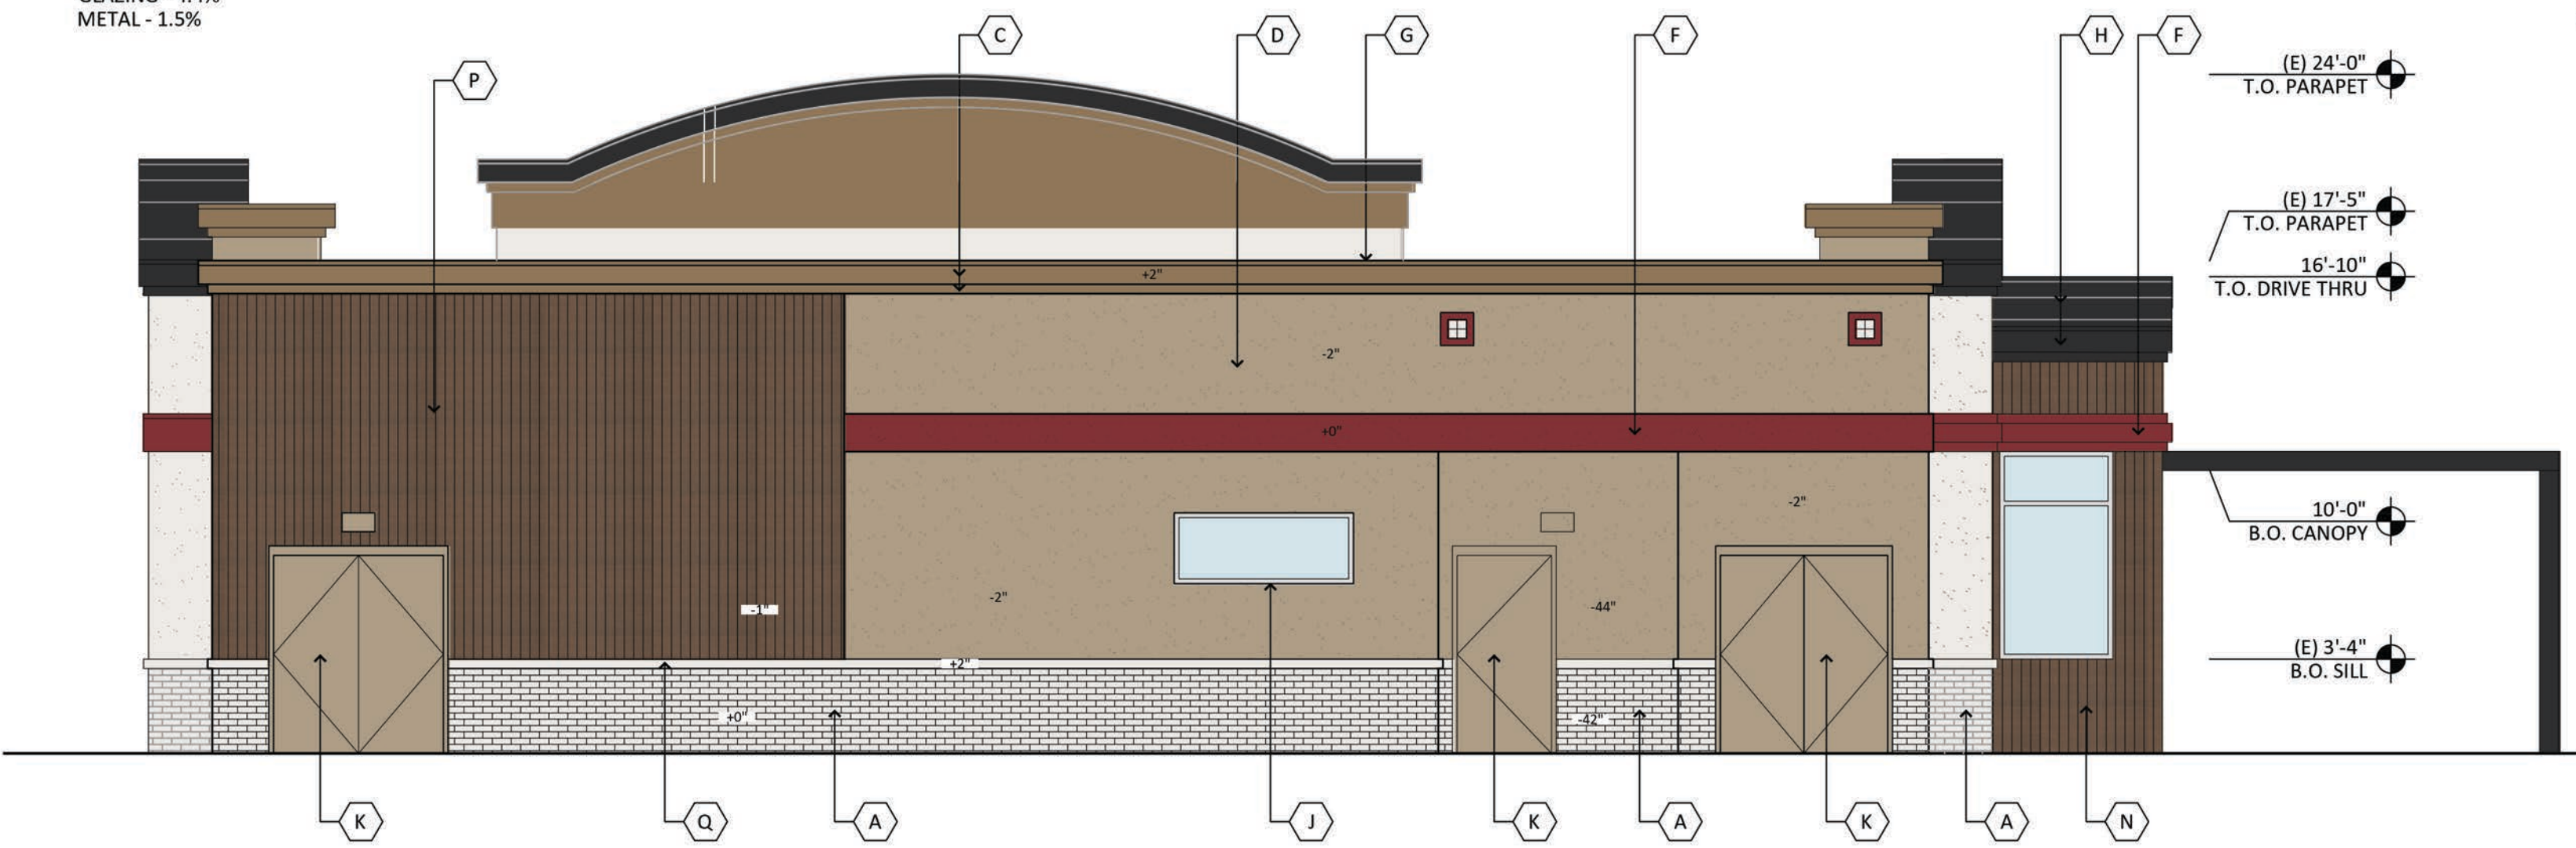

WEST ELEVATION

SCALE: 3/16" = 1'-0"

MATERIAL PERCENTAGES

STUCCO - 48.7%
COMPOSITE WOOD - 6.4%
BRICK - 12.8%
GLAZING - 25.8%
METAL - 6.3%



NORTH ELEVATION

SCALE: 3/16" = 1'-0"

MATERIAL PERCENTAGES

STUCCO - 39.2%
COMPOSITE WOOD - 6.6%
BRICK - 19.6%
GLAZING - 30.2%
METAL - 4.4%




EAST ELEVATION

SCALE: 3/16" = 1'-0"

MATERIAL PERCENTAGES

STUCCO - 46.4%
COMPOSITE WOOD - 17.2%
BRICK - 17.6%
GLAZING - 15.2%
METAL - 3.5%

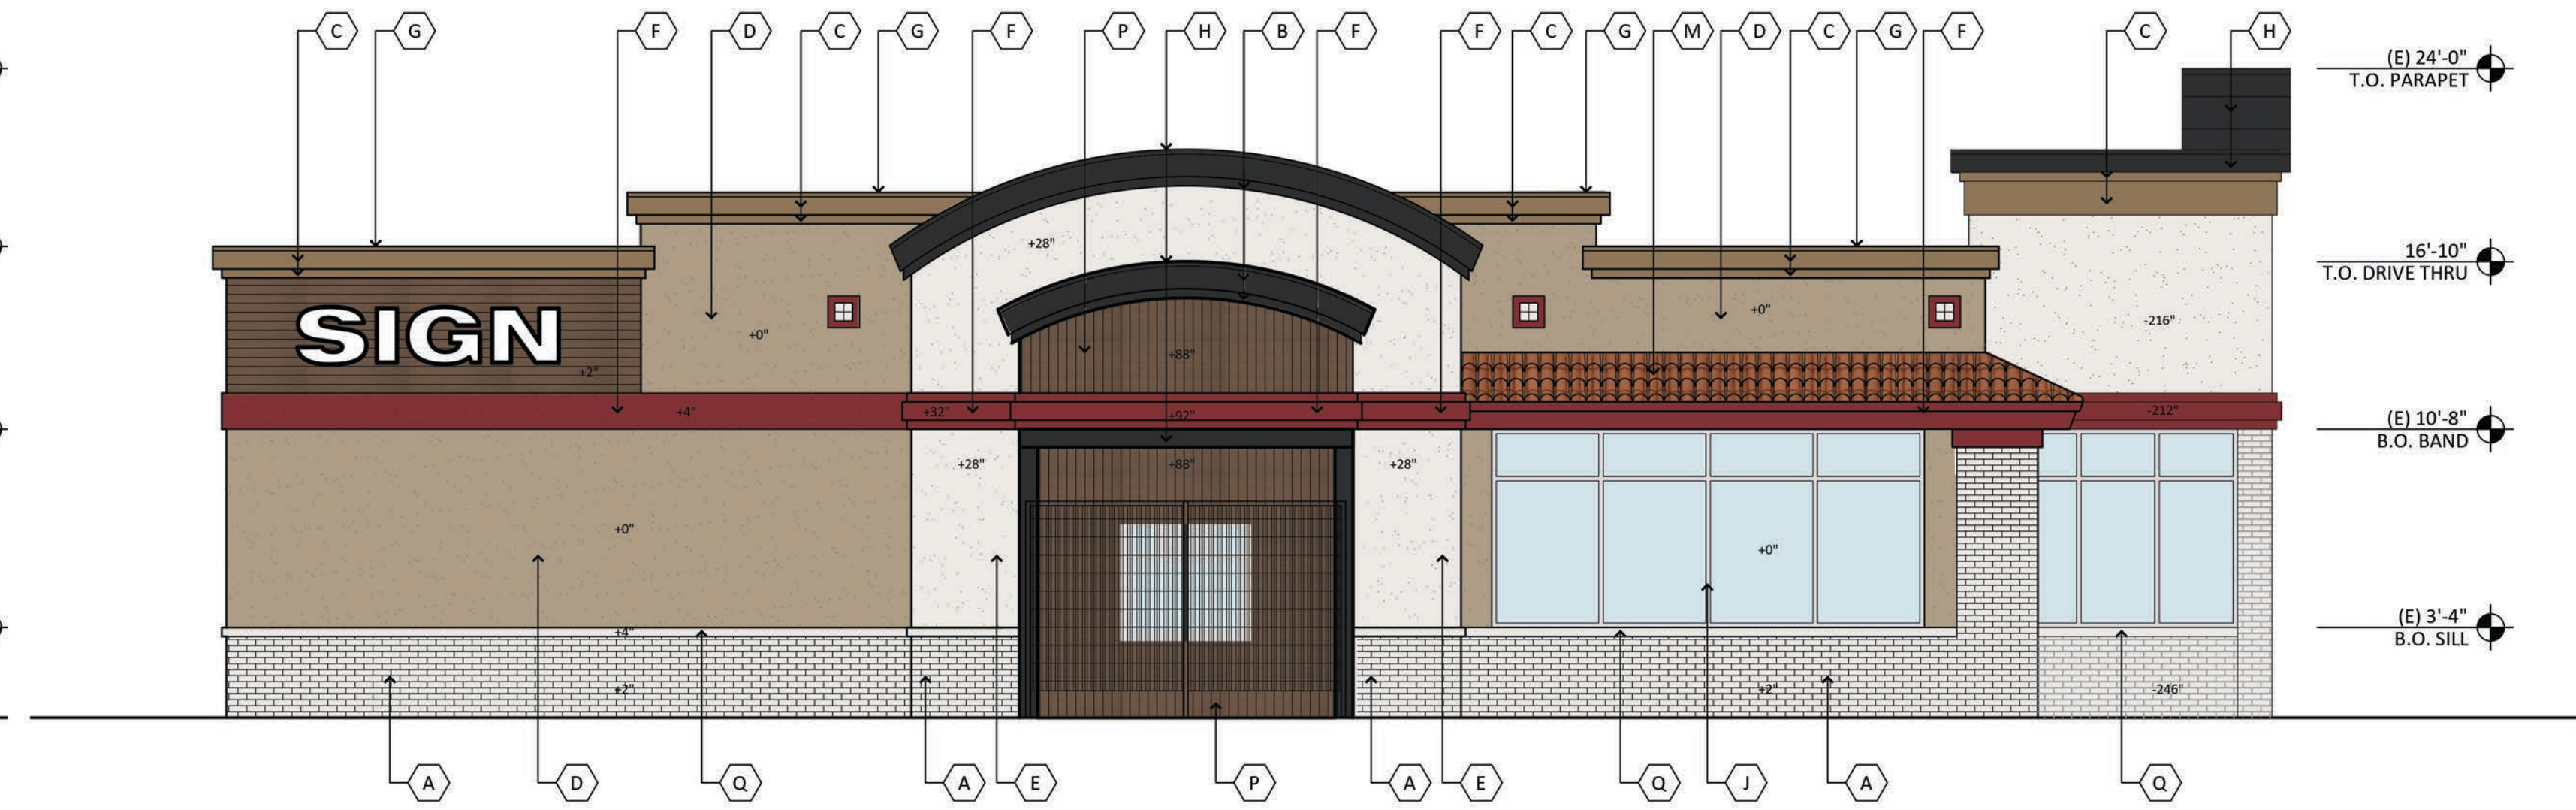

SOUTH ELEVATION

SCALE: 3/16" = 1'-0"

MATERIAL AND COLORS

- A PAINTED BRICK:**
MFG: SHERWIN WILLIAMS
COLOR: SW 7004 "SNOWBOUND"

D PAINTED STUCCO:
FINISH: FINE SAND
MFG: SHERWIN WILLIAMS
COLOR: SW 7549 "STUDIO TAUPE"

G PAINTED PARAPET CAP:
MFG: SHERWIN WILLIAMS
COLOR: SW 9114 "FALLEN LEAVES"

K PAINTED HOLLOW METAL DOORS:
MFG: SHERWIN WILLIAMS
COLOR: SW 7549 "STUDIO TAUPE"

N METAL & CABLE RAILING:
MFG: STAINLESS CABLE & RAILING
COLOR: BLACK
SPEC: 3/16" DIA. CABLE RAILING ALUMINUM
- B PAINTED STUCCO CORNICE:**
FINISH: FINE SAND
MFG: SHERWIN WILLIAMS
COLOR: SW 6258 "TRICORN BLACK"

E PAINTED STUCCO:
FINISH: FINE SAND
MFG: SHERWIN WILLIAMS
COLOR: SW 7004 "SNOWBOUND"

H PAINTED METAL & PARAPET CAP:
MFG: SHERWIN WILLIAMS
COLOR: SW 6258 "TRICORN BLACK"

L PAINTED TILE:
MFG: SHERWIN WILLIAMS
COLOR: SW 7004 "SNOWBOUND"

Q PAINTED BASE BAND:
MFG: SHERWIN WILLIAMS
COLOR: SW 7004 "SNOWBOUND"
- C PAINTED STUCCO CORNICE:**
FINISH: FINE SAND
MFG: SHERWIN WILLIAMS
COLOR: SW 9114 "FALLEN LEAVES"

F PAINTED STUCCO / FASCIA:
FINISH: FINE SAND
MFG: SHERWIN WILLIAMS
COLOR: SW 7586 "STOLEN KISS"

J EXISTING AND PROPOSED MULLIONS:
MFG: KAWNEER ALUMINUM
COLOR: CLEAR ANODIZED

M EXISTING CLAY ROOF TILE:
PATCH AND REPAIR AS NEEDED

N WOOD COMPOSITE SIDING:
MFR: RESYSTA
COLOR: DARK SIAM
SPEC: SIDING 6" PROFILE



MESA RANCH - HABIT BURGER CONVERSION
1054 E. SOUTHERN AVENUE
MESA, ARIZONA 85204
DATE: 05-15-2022 (PRELIMINARY)


EL-1

RKAA# 22077.00

© 2022 RKAA ARCHITECTS, INC. ALL RIGHTS RESERVED. THIS DRAWING IS AN INSTRUMENT OF SERVICE. IT IS THE PROPERTY OF RKAA ARCHITECTS, INC. AND MAY NOT BE DUPLICATED, USED OR DISCLOSED WITHOUT WRITTEN PERMISSION OF THE ARCHITECT.

MATERIAL PERCENTAGES

STUCCO - 49.6%
COMPOSITE WOOD - 30.1%
BRICK - 14.4%
GLAZING - 4.4%
METAL - 1.5%

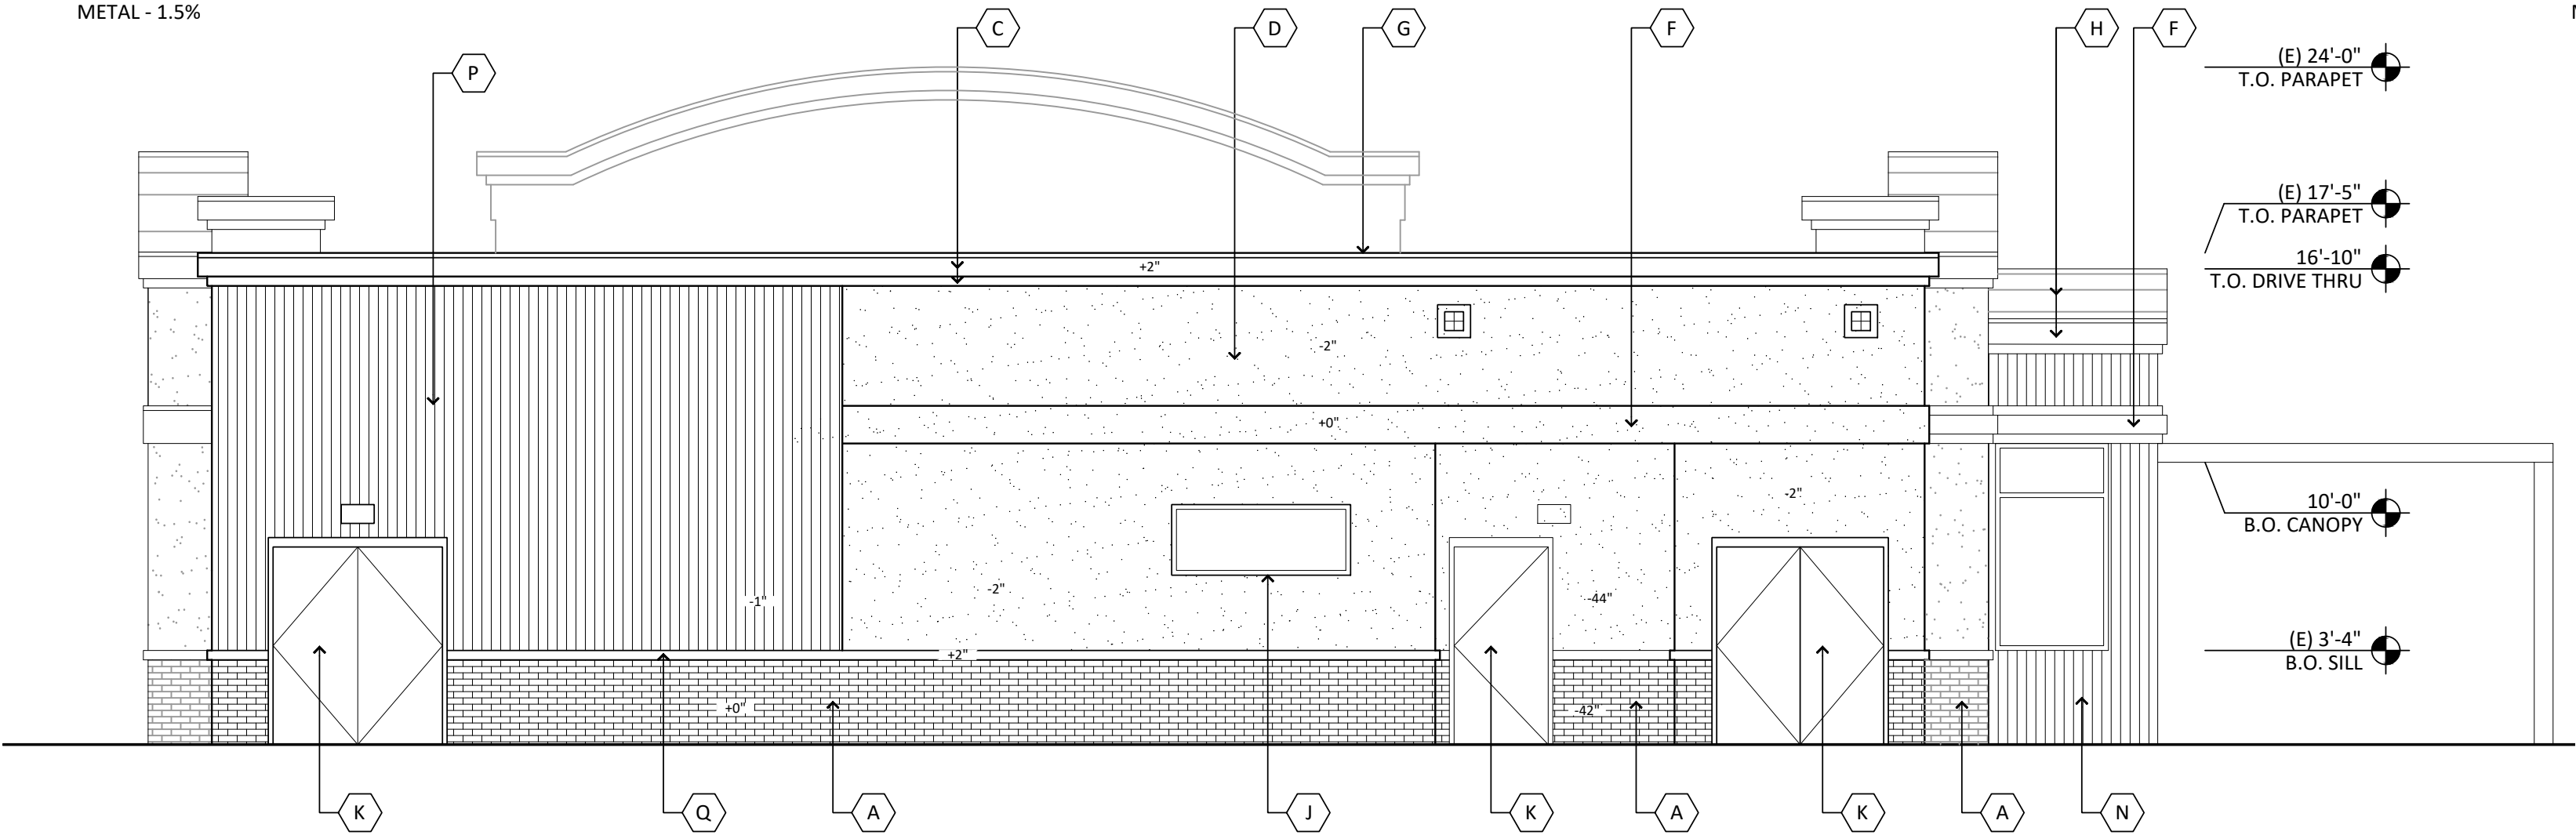


WEST ELEVATION

SCALE: 3/16" = 1'-0"

MATERIAL PERCENTAGES

STUCCO - 48.7%
COMPOSITE WOOD - 6.4%
BRICK - 12.8%
GLAZING - 25.8%
METAL - 6.3%

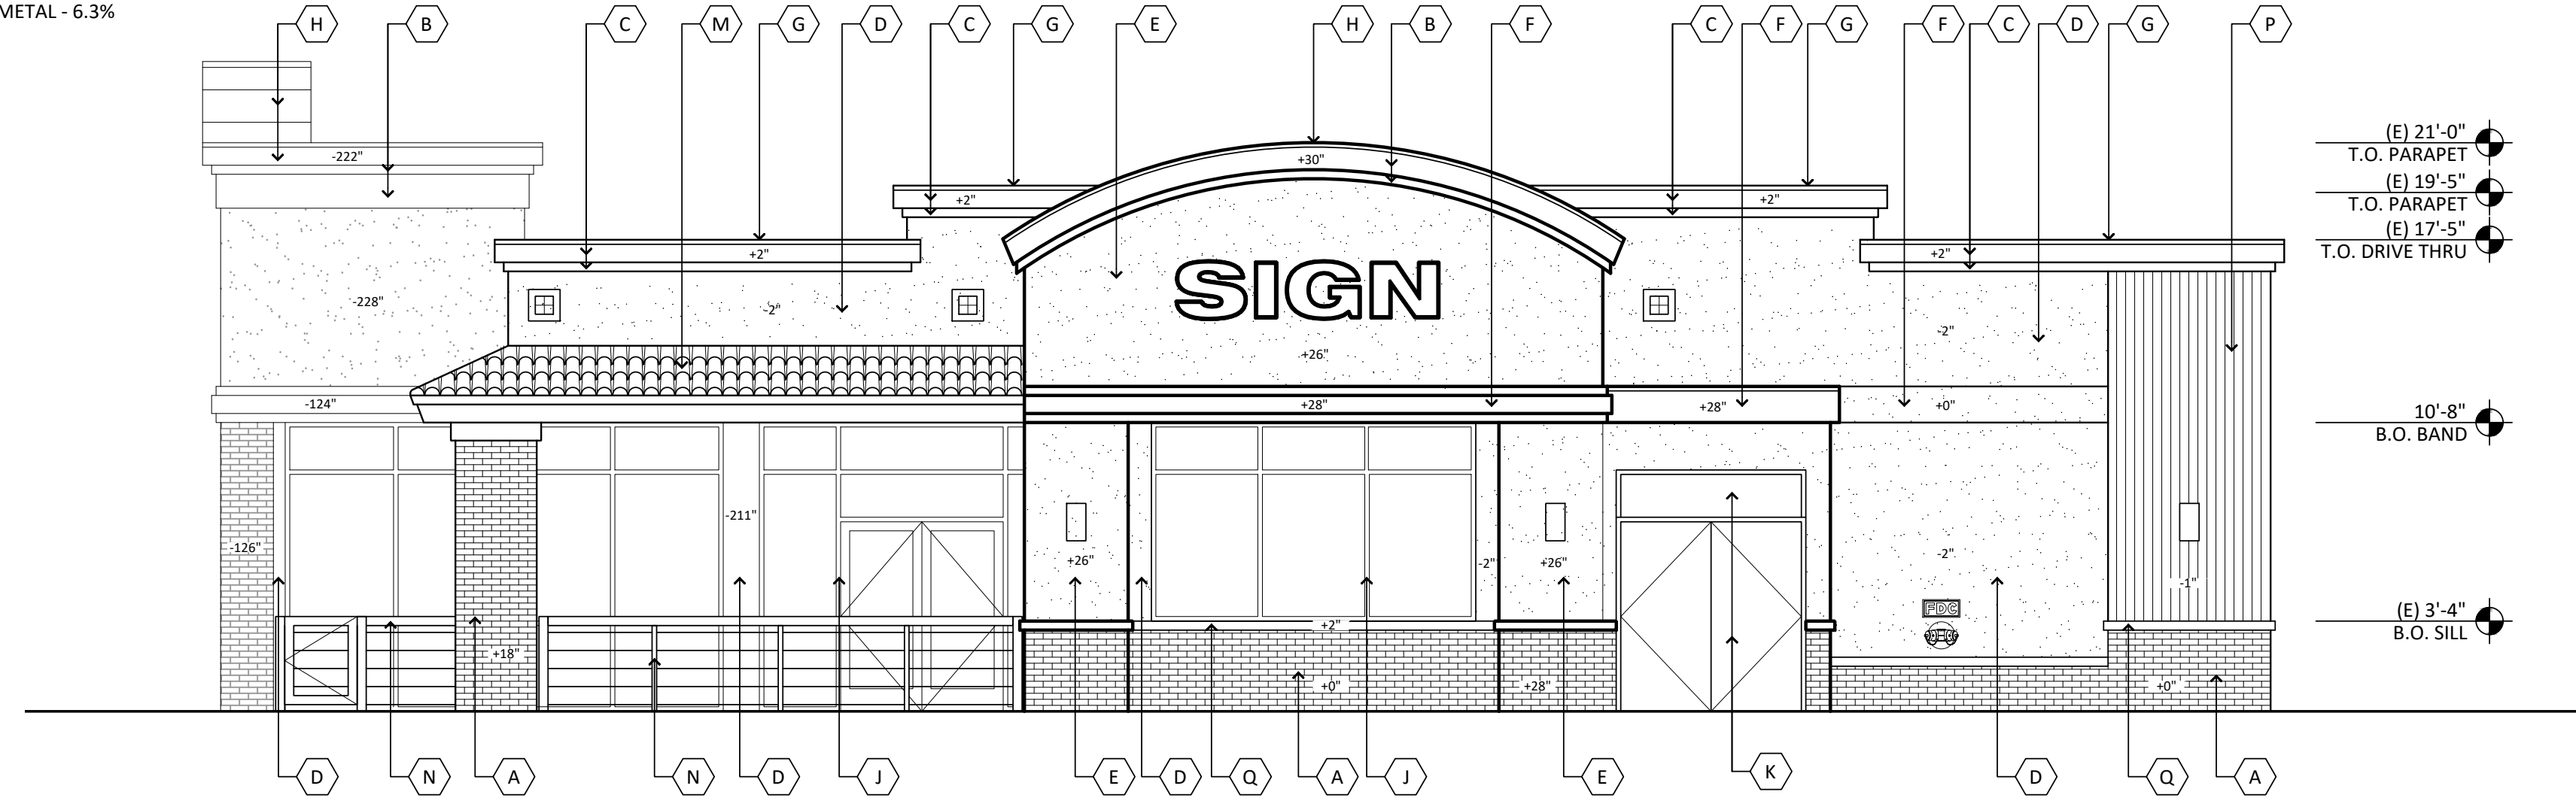


NORTH ELEVATION

SCALE: 3/16" = 1'-0"

MATERIAL PERCENTAGES

STUCCO - 39.2%
COMPOSITE WOOD - 6.6%
BRICK - 19.6%
GLAZING - 30.2%
METAL - 4.4%

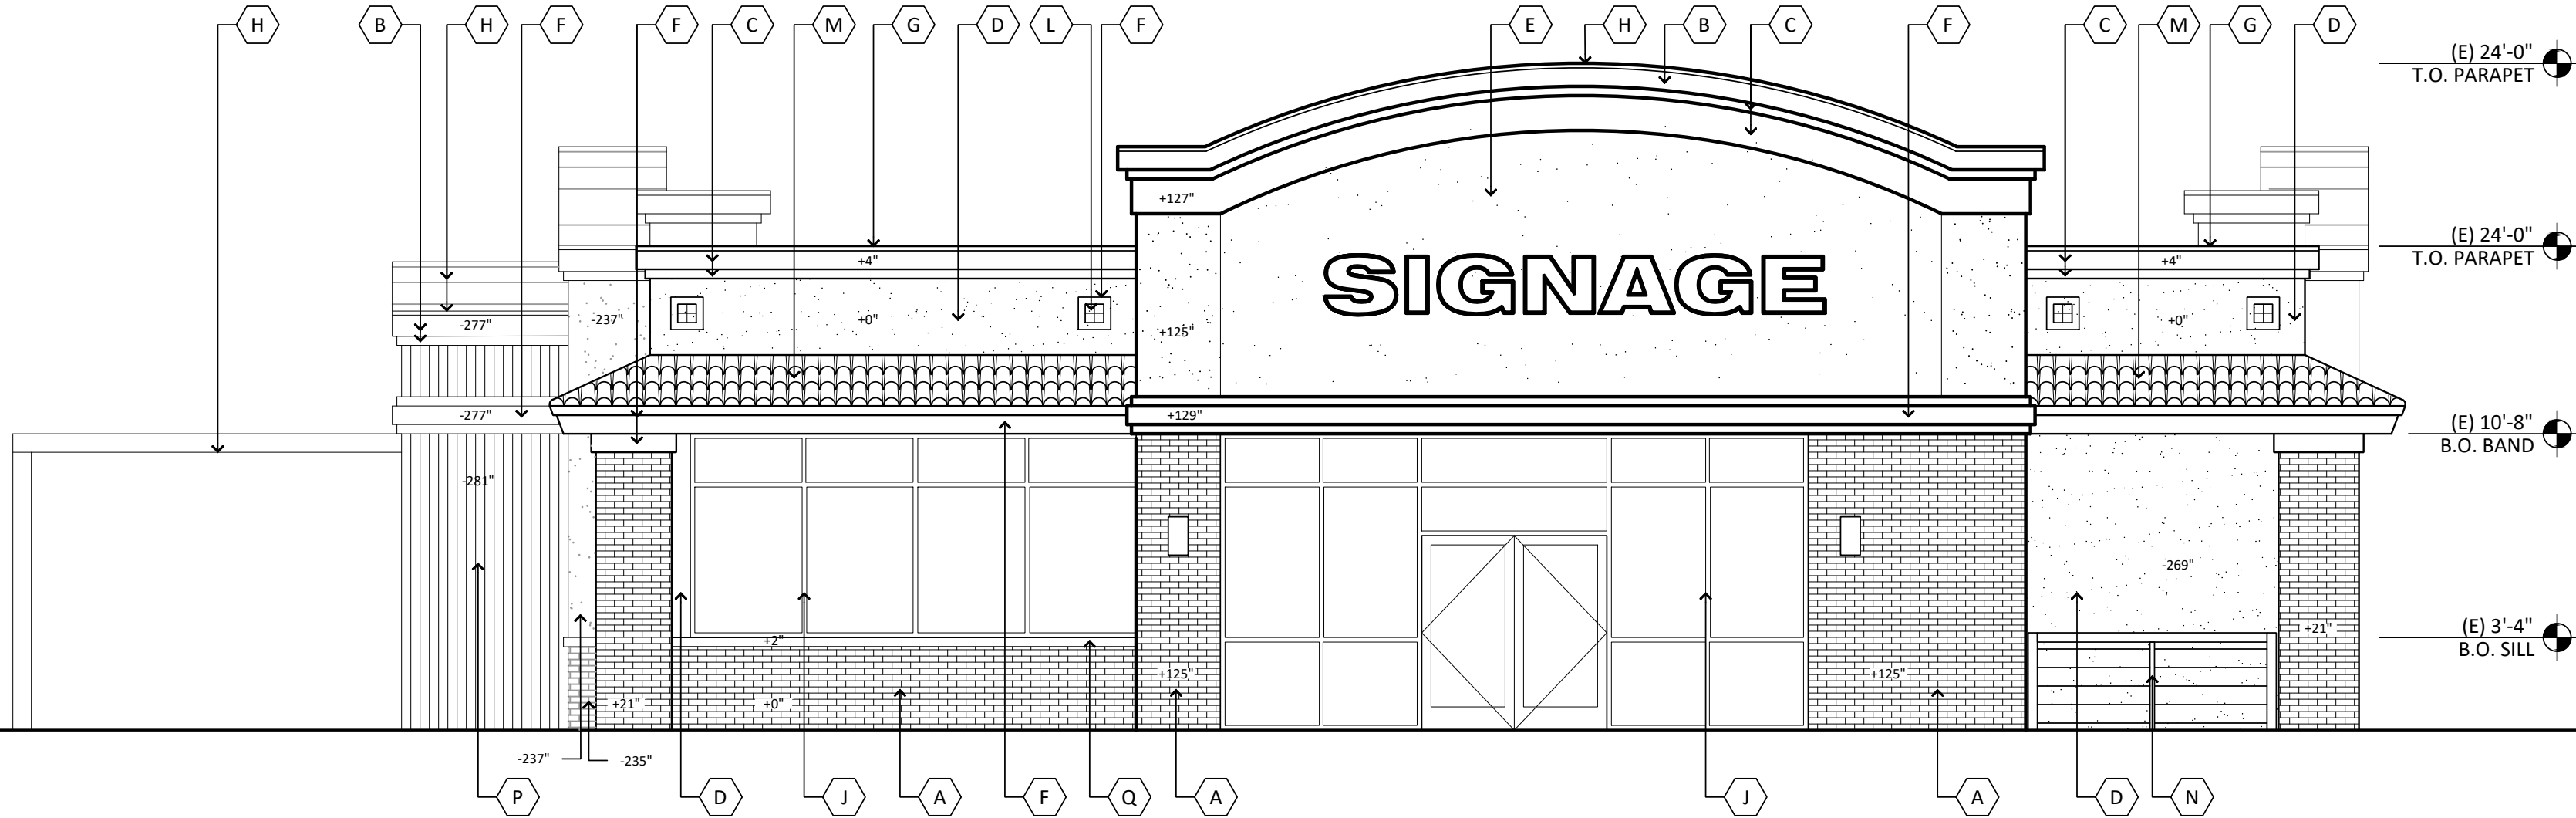


EAST ELEVATION

SCALE: 3/16" = 1'-0"

MATERIAL PERCENTAGES

STUCCO - 46.4%
COMPOSITE WOOD - 17.2%
BRICK - 17.6%
GLAZING - 15.2%
METAL - 3.5%

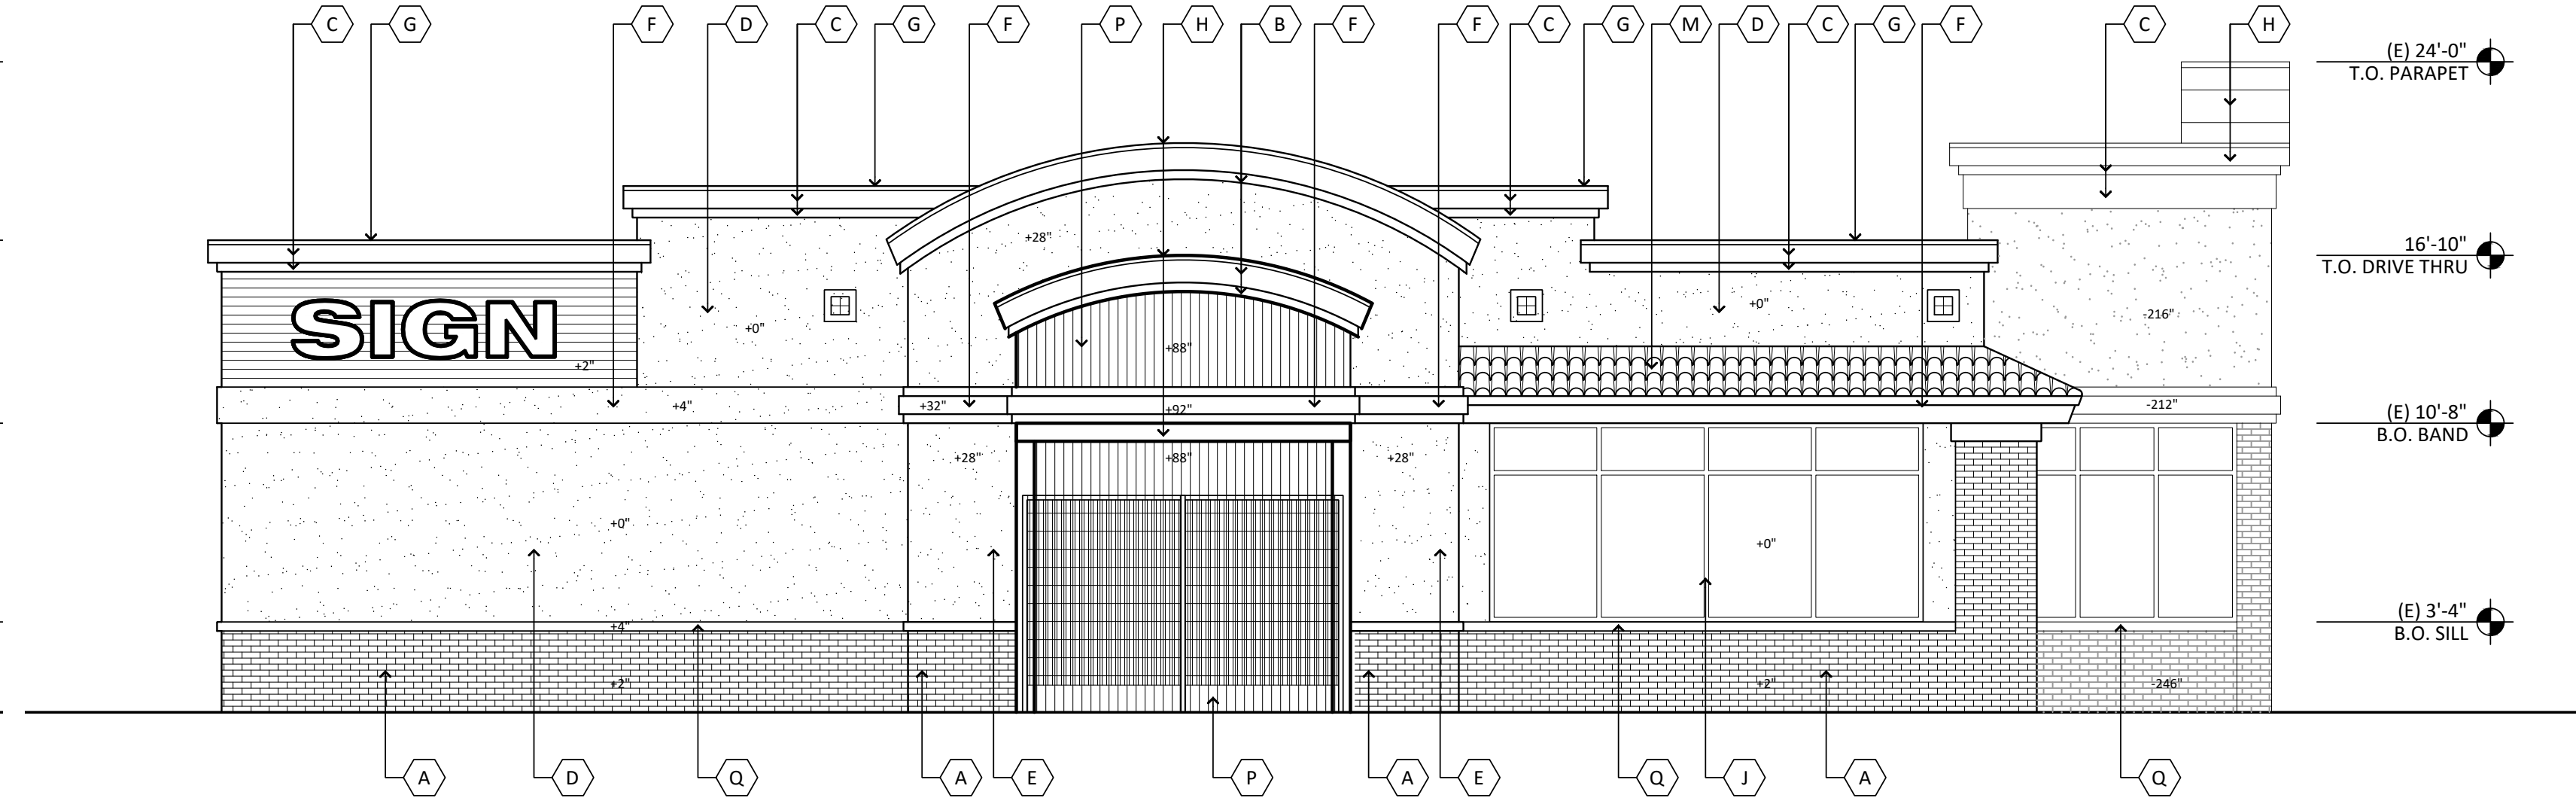

SOUTH ELEVATION

SCALE: 3/16" = 1'-0"

MATERIAL AND COLORS

A PAINTED BRICK: MFG: SHERWIN WILLIAMS COLOR: SW 7004 "SNOWBOUND"	D PAINTED STUCCO: FINISH: FINE SAND MFG: SHERWIN WILLIAMS COLOR: SW 7549 "STUDIO TAUPE"	G PAINTED PARAPET CAP: MFG: SHERWIN WILLIAMS COLOR: SW 9114 "FALLEN LEAVES"	K PAINTED HOLLOW METAL DOORS: MFG: SHERWIN WILLIAMS COLOR: SW 7549 "STUDIO TAUPE"	N METAL & CABLE RAILING: MFG: STAINLESS CABLE & RAILING COLOR: BLACK SPEC: 3/16" DIA. CABLE RAILING ALUMINUM
B PAINTED STUCCO CORNICE: FINISH: FINE SAND MFG: SHERWIN WILLIAMS COLOR: SW 6258 "TRICORN BLACK"	E PAINTED STUCCO: FINISH: FINE SAND MFG: SHERWIN WILLIAMS COLOR: SW 7004 "SNOWBOUND"	H PAINTED METAL & PARAPET CAP: MFG: SHERWIN WILLIAMS COLOR: SW 6258 "TRICORN BLACK"	L PAINTED TILE: MFG: SHERWIN WILLIAMS COLOR: SW 7004 "SNOWBOUND"	Q PAINTED BASE BAND: MFG: SHERWIN WILLIAMS COLOR: SW 7004 "SNOWBOUND"
C PAINTED STUCCO CORNICE: FINISH: FINE SAND MFG: SHERWIN WILLIAMS COLOR: SW 9114 "FALLEN LEAVES"	F PAINTED STUCCO / FASCIA: FINISH: FINE SAND MFG: SHERWIN WILLIAMS COLOR: SW7586 "STOLEN KISS"	J EXISTING AND PROPOSED MULLIONS: MFG: KAWNEER ALUMINUM COLOR: CLEAR ANODIZED	M EXISTING CLAY ROOF TILE: PATCH AND REPAIR AS NEEDED	O WOOD COMPOSITE SIDING: MFR: RESYSTA COLOR: DARK SIAM SPEC: SIDING 6" PROFILE




MESA RANCH - HABIT BURGER CONVERSION
1054 E. SOUTHERN AVENUE
MESA, ARIZONA 85204
DATE: 05-15-2022 (PRELIMINARY)

EL-1


RKAA# 22077.00

© 2022 RKAA
ARCHITECTS, INC. ALL
RIGHTS RESERVED.
THIS DRAWING IS AN
INSTRUMENT OF
SERVICE. IT IS THE
PROPERTY OF RKAA
ARCHITECTS, INC. AND
MAY NOT BE
DUPLICATED, USED OR
DISCLOSED WITHOUT
WRITTEN PERMISSION
OF THE ARCHITECT.

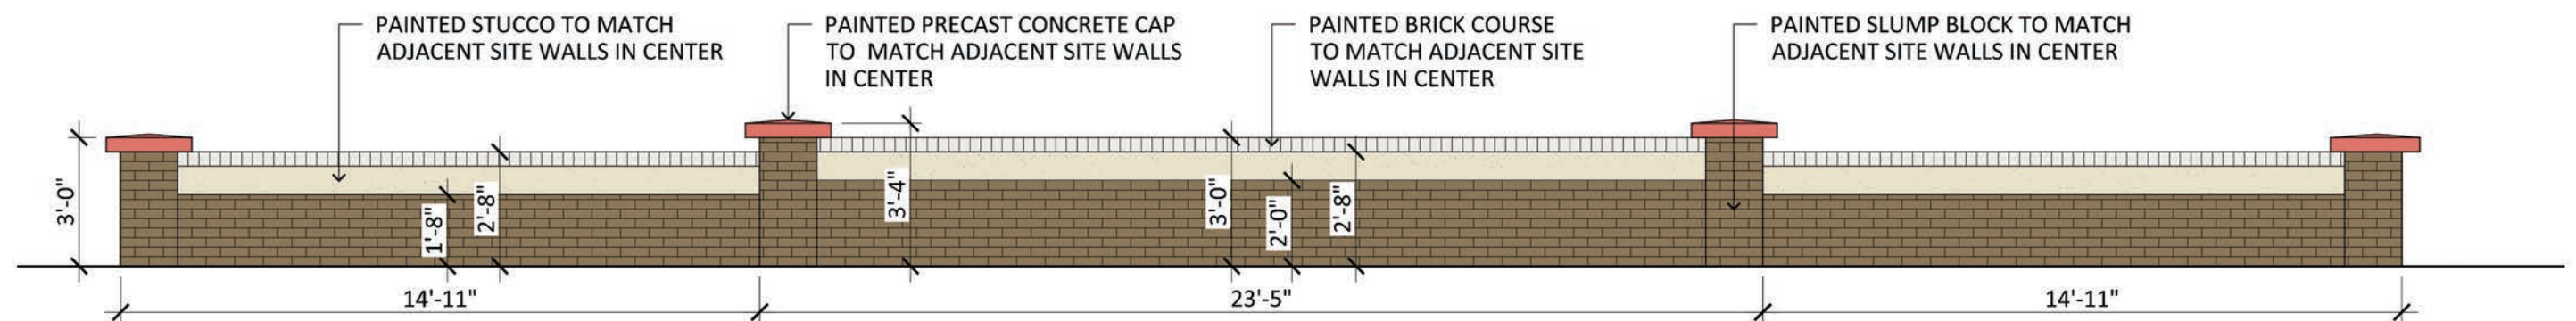

SITE WALL

SCALE: 1/4" = 1'-0"

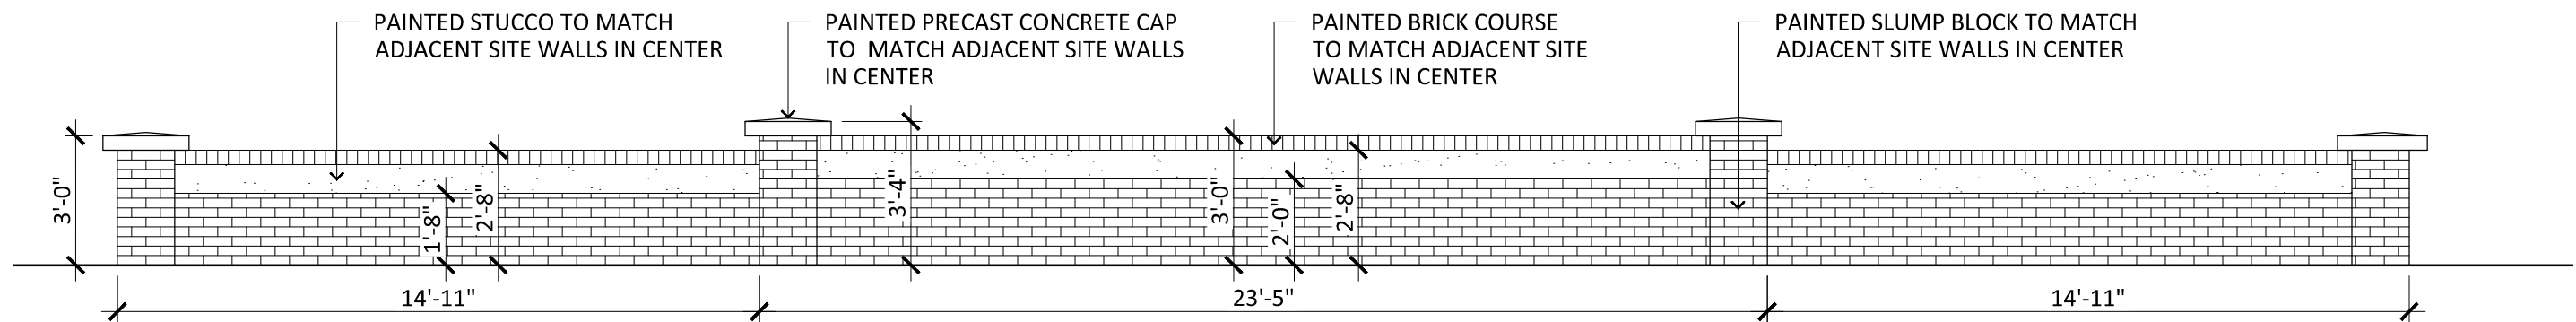

SITE WALL

SCALE: 1/4" = 1'-0"

MESA RANCH - HABIT BURGER CONVERSION

1054 E. SOUTHERN AVENUE
MESA, ARIZONA 85204

DATE: 05-15-2022 (PRELIMINARY)

SD-1

RKAA# 22077.00

© 2022 RKAA
ARCHITECTS, INC. ALL
RIGHTS RESERVED.
THIS DRAWING IS AN
INSTRUMENT OF
SERVICE. IT IS THE
PROPERTY OF RKAA
ARCHITECTS, INC. AND
MAY NOT BE
DUPLICATED, USED OR
DISCLOSED WITHOUT
WRITTEN PERMISSION
OF THE ARCHITECT.