


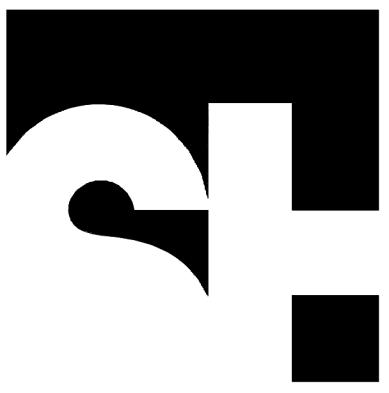

STENGEL-HILL  
ARCHITECTURE

613 WEST MAIN STREET  
LOUISVILLE, KENTUCKY 40202  
502.893.1875  
502.893.1876 fax

Civil Engineering



Structural Engineering



Mechanical/Electrical Engineering



Foodservice Design



ACADIA  
HEALTHCARE




EXTERIOR ELEVATIONS  
NEW BEHAVIORAL HEALTH HOSPITAL  
ACADIA HEALTHCARE COMPANY, INC.  
MESA, ARIZONA

31 MAY 2022  
AHC2105


A7.0

## MATERIAL LEGEND

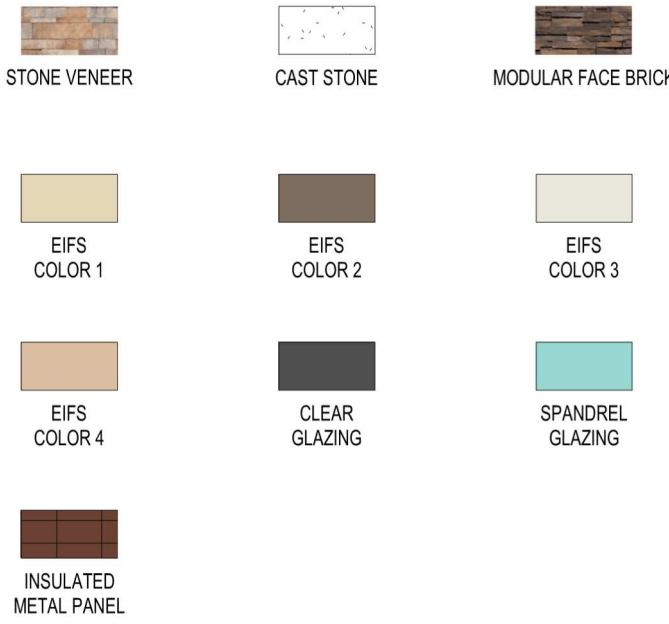


## KEYPLAN

NOT TO SCALE

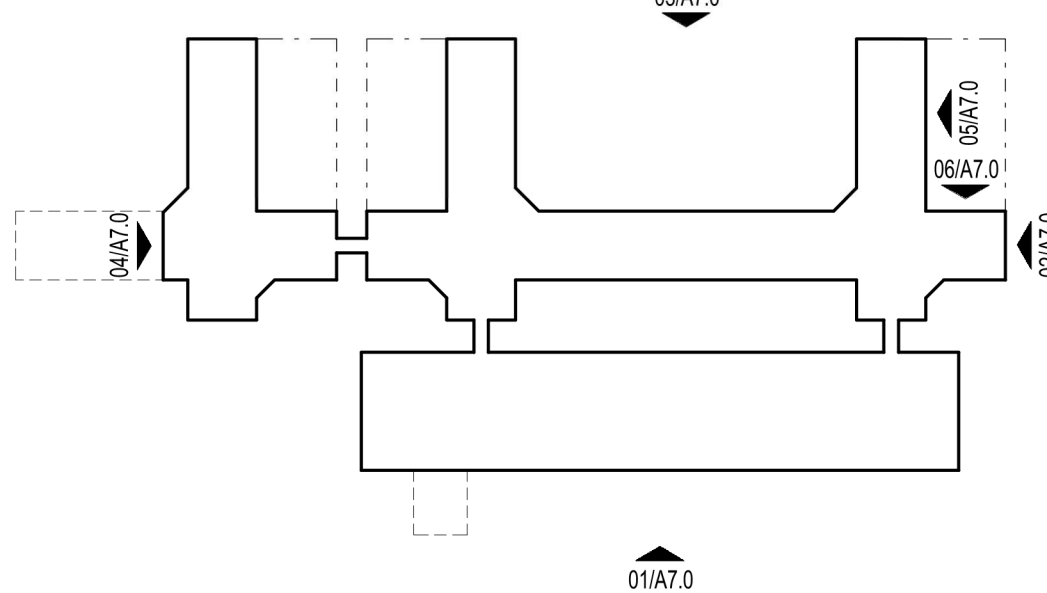


NEW BEHAVIORAL HEALTH HOSPITAL

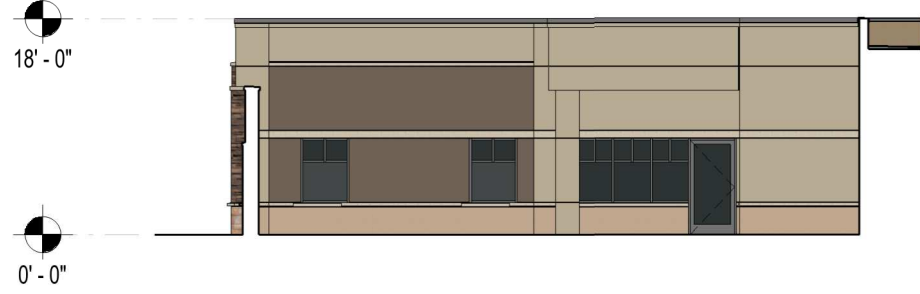

06 TYPICAL  
ACTIVITY YARD ELEVATION

A7.0

1/16" = 1'-0"

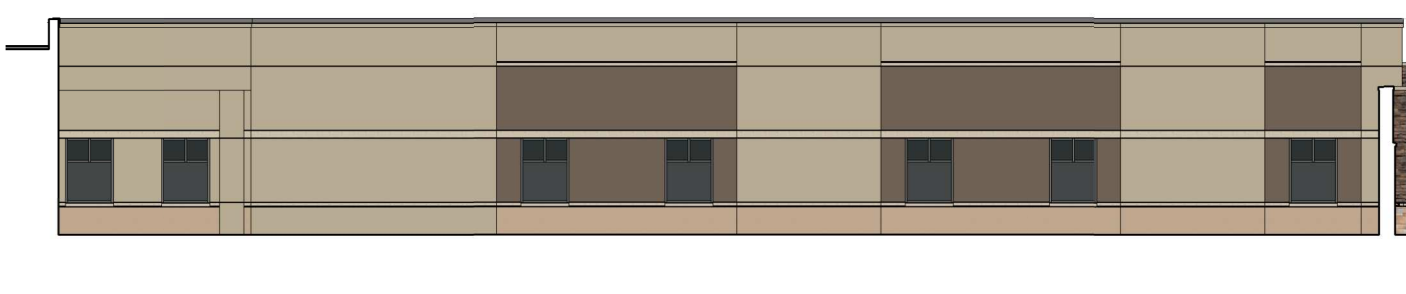

05 TYPICAL  
ACTIVITY YARD ELEVATION

A7.0

1/16" = 1'-0"



04 WEST EXTERIOR ELEVATION

A7.0

1/16" = 1'-0"

| BUILDING MATERIAL BREAKDOWN |      |
|-----------------------------|------|
| BASE STONE                  | 15%  |
| METAL PANEL                 | 6%   |
| EPS                         | 45%  |
| MASONRY                     | 34%  |
| TOTAL                       | 100% |



03 NORTH  
EXTERIOR ELEVATION

A7.0

1/16" = 1'-0"

| BUILDING MATERIAL BREAKDOWN |      |
|-----------------------------|------|
| BASE STONE                  | 16%  |
| EPS                         | 49%  |
| MASONRY                     | 35%  |
| TOTAL                       | 100% |




02 EAST  
EXTERIOR ELEVATION

A7.0

1/16" = 1'-0"

| BUILDING MATERIAL BREAKDOWN |      |
|-----------------------------|------|
| BASE STONE                  | 15%  |
| METAL PANEL                 | 5%   |
| EPS                         | 45%  |
| MASONRY                     | 35%  |
| TOTAL                       | 100% |

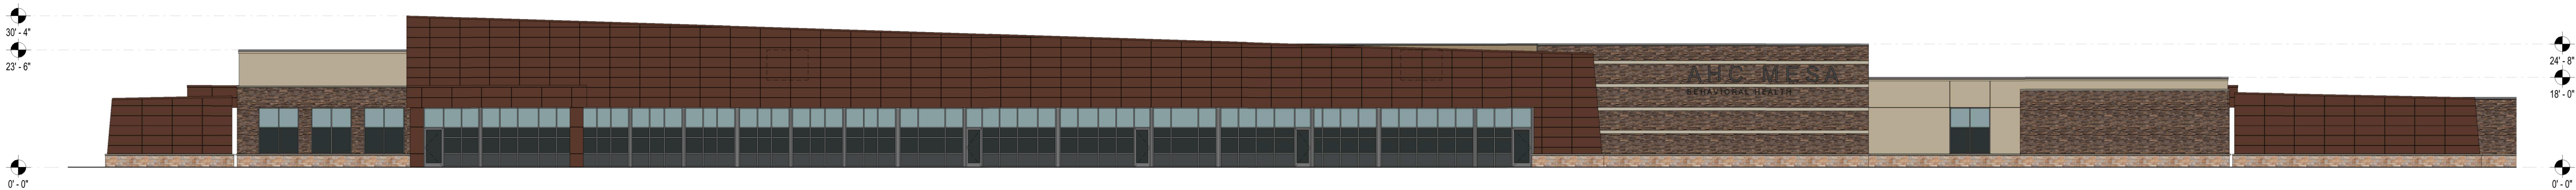


01 SOUTH  
EXTERIOR ELEVATION

A7.0


1/16" = 1'-0"

| BUILDING MATERIAL BREAKDOWN |      |
|-----------------------------|------|
| BASE STONE                  | 6%   |
| METAL PANEL                 | 40%  |
| EPS                         | 8%   |
| MASONRY                     | 21%  |
| ALUMINUM STOREFRONT         | 25%  |
| TOTAL                       | 100% |




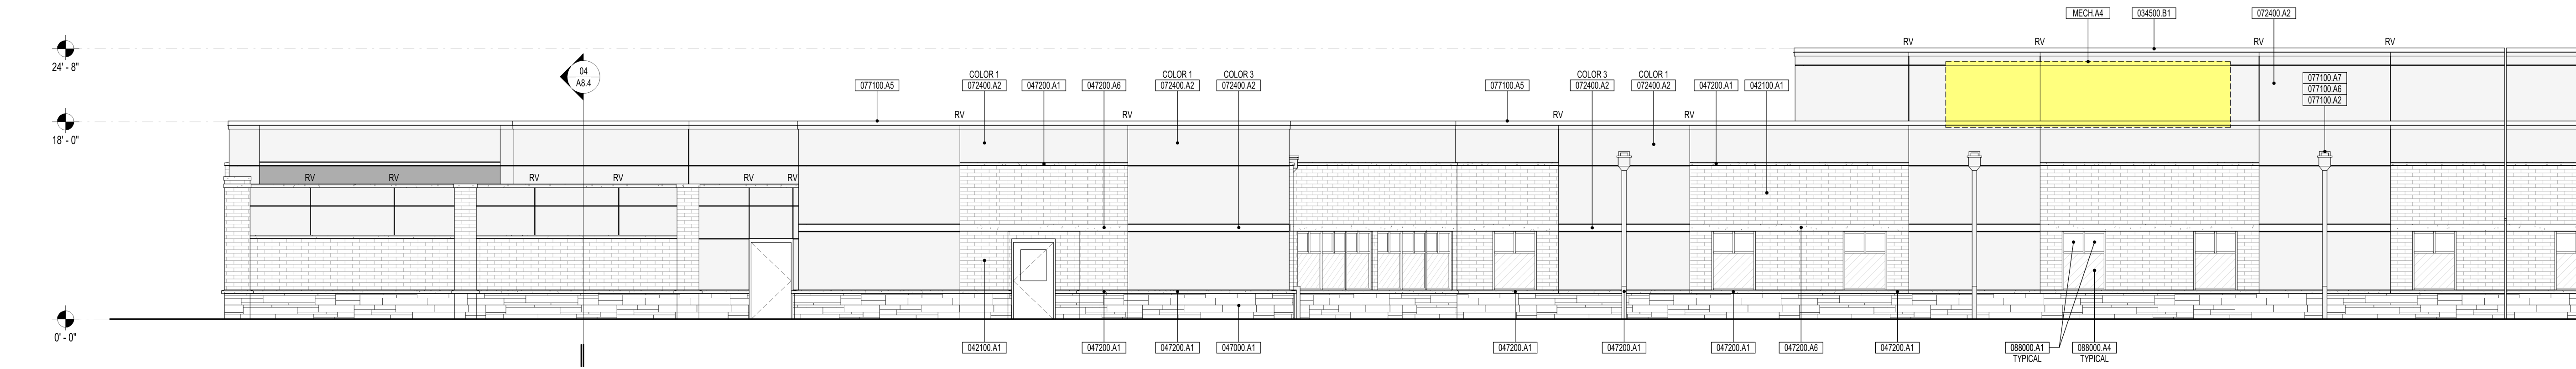


06 NORTH  
EXTERIOR ELEVATION  
A7.1 1/8" = 1'-0"

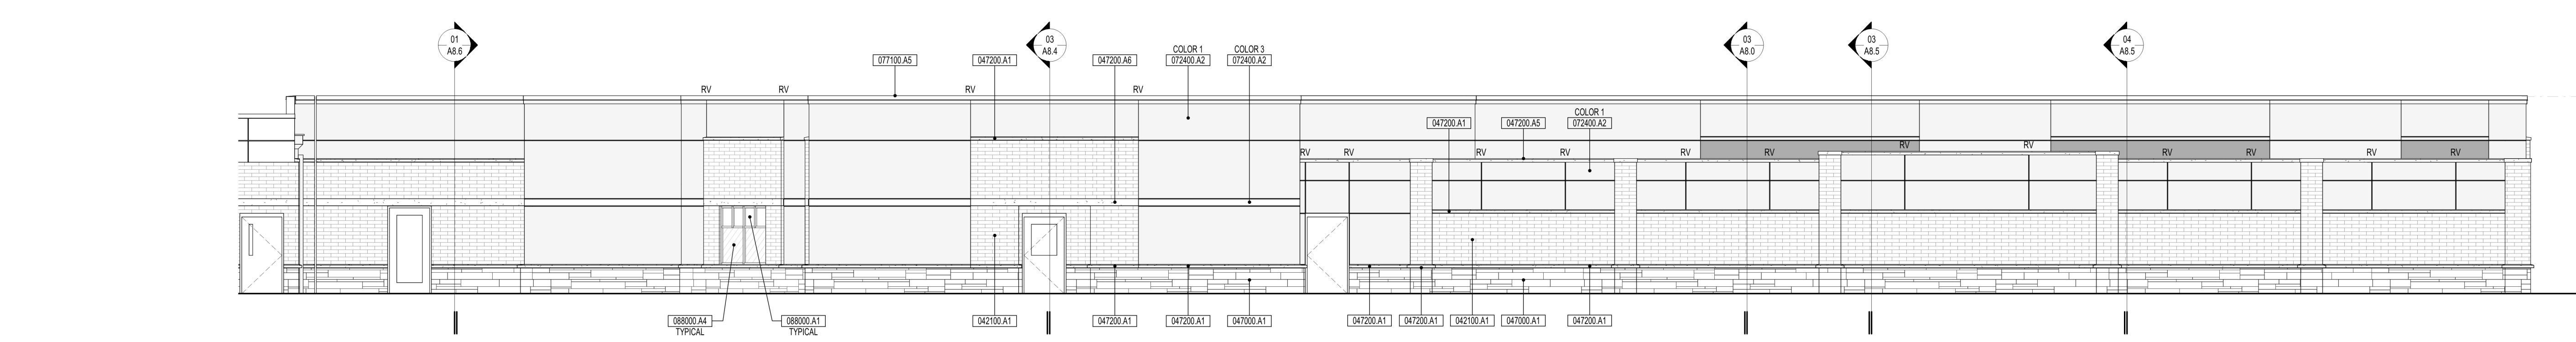


05 EAST  
EXTERIOR ELEVATION  
A7.1 1/8" = 1'-0"

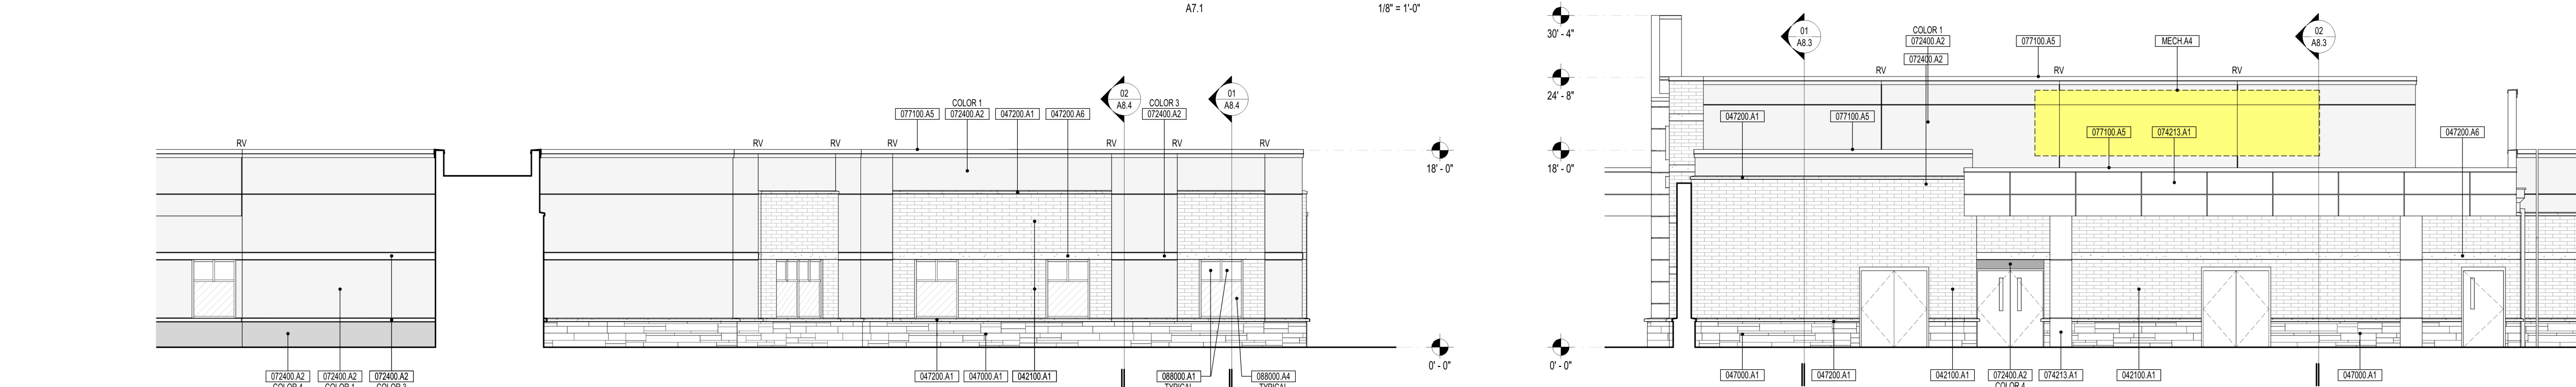

04 SOUTH  
EXTERIOR ELEVATION  
A7.1 1/8" = 1'-0"

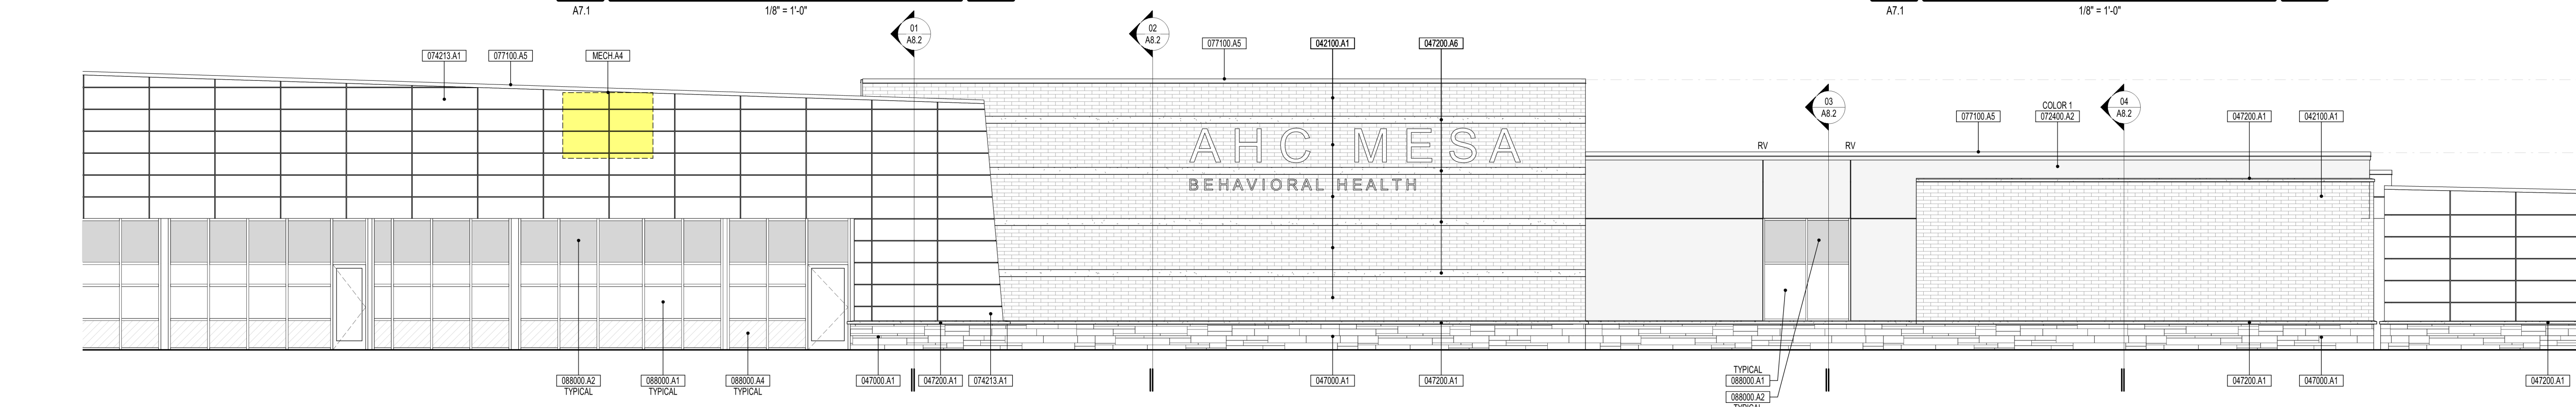

03 EAST  
EXTERIOR ELEVATION  
A7.1 1/8" = 1'-0"

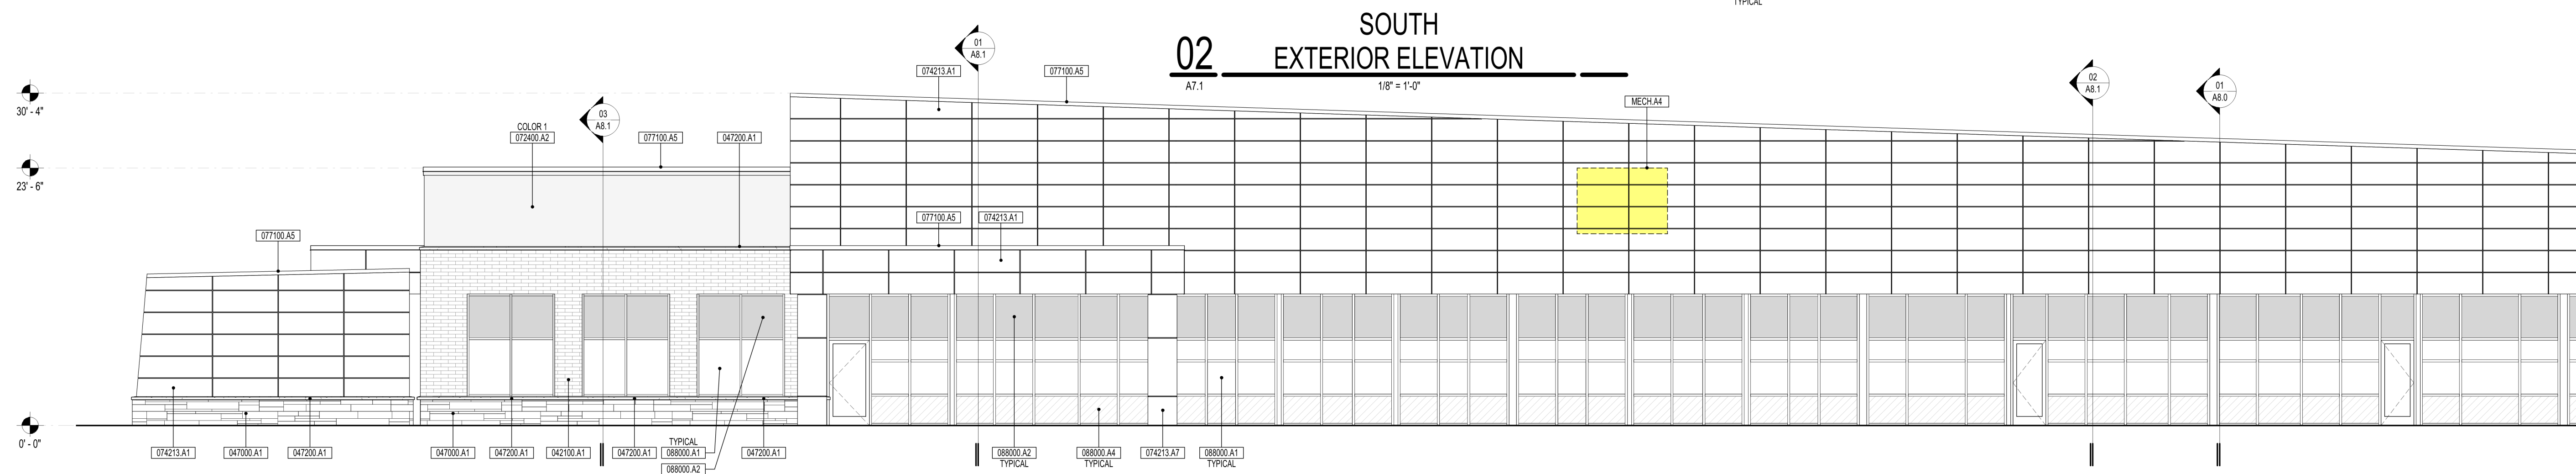

02 SOUTH  
EXTERIOR ELEVATION  
A7.1 1/8" = 1'-0"



01 SOUTH  
EXTERIOR ELEVATION  
A7.1 1/8" = 1'-0"

## GENERAL NOTES

- REFERENCE CIVIL, STRUCTURAL, MECHANICAL, PLUMBING, AND ELECTRICAL DRAWINGS FOR DELINEATION OF ALL ASSEMBLIES WITHIN THEIR RESPECTIVE PORTIONS OF WORK.
- CONTRACTOR SHALL VERIFY FINAL CONFIGURATION OF ALL EQUIPMENT, INCLUDING CONTRACTOR FURNISHED CIVIL, STRUCTURAL, ARCHITECTURAL, MECHANICAL, PLUMBING AND ELECTRICAL ITEMS ASSOCIATED WITH EQUIPMENT, WITH OWNER AND ARCHITECT PRIOR TO COMMENCEMENT OF CONSTRUCTION.
- ALL DIMENSIONS ARE FROM FINISH FACE OF WALL TO FINISH FACE OF WALL UNLESS OTHERWISE NOTED.
- NO ELEMENT OF CONSTRUCTION SHALL BE ADDED TO THE EXTERIOR OF THE BUILDING WITHOUT APPROVAL OF THE ARCHITECT. ALL EXTERIOR ELEMENTS NOT SHOWN ON THE ELEVATIONS SHALL BE COORDINATED WITH THE ARCHITECT, AND FINAL LOCATIONS APPROVED BY THE ARCHITECT.
- COORDINATE PLACEMENT OF MASONRY CONTROL JOINTS WITH ARCHITECT PRIOR TO COMMENCEMENT OF CONSTRUCTION. CONTROL JOINTS SHALL BE WHERE INDICATED BY CJ AND/OR SPACING SHALL NOT EXCEED 30'-0".
- REFER TO A3.1.2 - SECURITY PROVISIONS PLAN FOR LOCATION AND EXTENT OF HIGH IMPACT EFS INSTALLATION. REFER TO BUILDING SECTIONS AND SECTION DETAILS FOR EFS THICKNESS AND LOCATION.


## ELEVATION KEYNOTES

- 034500.B1 PAINTED PRECAST SECURITY FENCE SYSTEM AS MANUFACTURED BY SUPERIOR CONCRETE PRODUCTS (EULESS, TEXAS) OR ARCHITECT APPROVED EQUAL PRIOR TO BID. PROVIDE ENGINEERED "SUPERIOR STUCCO" STYLE FENCE COMPLETE WITH FOUNDATIONS, STEEL-REINFORCED POSTS AND PANELS, AND FENCE CAPS. COLORS TO BE SELECTED BY ARCHITECT.
- 042100.A1 FACE BRICK (TYPE AS INDICATED).
- 047000.A1 ADHERED STONE VENEER.
- 047200.A1 ARCHITECTURAL CAST STONE SILL.
- 047000.A5 ARCHITECTURAL CAST STONE CAP. VERIFY WITH FINAL SIGNAGE DESIGN.
- 047200.A6 ARCHITECTURAL CAST STONE BAND.
- 072400.A2 EXTERIOR INSULATION AND FINISH SYSTEM. PROVIDE CONTROL JOINTS (CJ) AND REVEALS (RV) AS INDICATED ON EXTERIOR ELEVATIONS.
- 074213.A1 METAL WALL PANELS (TYPE AS INDICATED).
- 074213.A7 PREFABRICATED METAL PANEL COLUMN SURROUND (TYPE AS INDICATED).
- 077100.A2 22 GA. STEEL 4" X 6" DOWNSPOUT WITH KYNAR 500 FINISH. COLOR TO BE SELECTED BY ARCHITECT.
- 077100.A5 PREFINISHED ALUMINUM COPING SYSTEM.
- 077100.A6 PREFABRICATED ALUMINUM COMBINATION ROOF DRAIN/VERFLY DRAIN SCUPPER ASSEMBLY.
- 077100.A7 PREFABRICATED METAL DOWNSPOUT COLLECTOR BOX.
- 088000.A1 TRANSLUCENT GLASS. REFER TO FRAME ELEVATIONS FOR SPECIFIED GLAZING TYPE.
- 088000.A2 SPANDREL GLASS. REFER TO FRAME ELEVATIONS FOR SPECIFIED GLAZING TYPE.
- 088000.A4 OBSCURE GLASS. REFER TO FRAME ELEVATIONS FOR SPECIFIED GLAZING TYPE.
- MECH.A4 ROOFTOP MECHANICAL UNIT (REFER TO MECHANICAL DRAWINGS).


## MATERIAL LEGEND

- MODULAR FACE BRICK
- CAST STONE
- STONE VENEER
- EPS COLOR 1
- EPS COLOR 2
- EPS COLOR 3
- EPS COLOR 4
- INSULATED METAL PANEL

## KEYPLAN

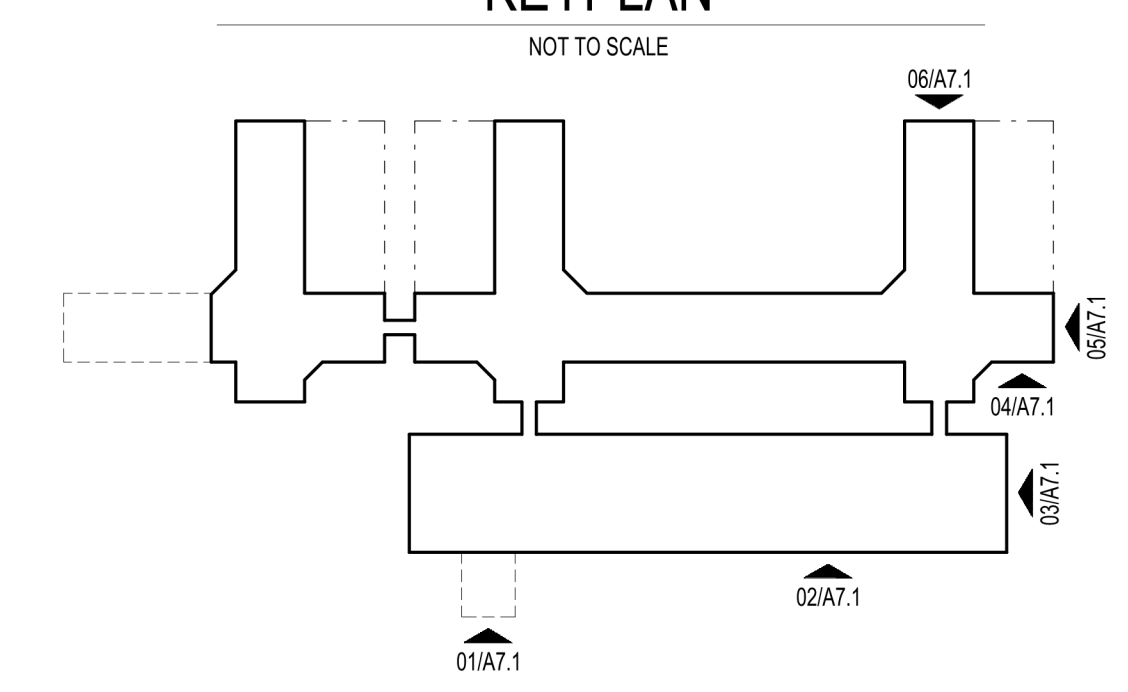


NEW BEHAVIORAL HEALTH HOSPITAL

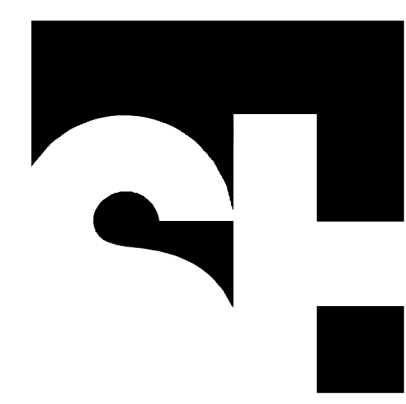

STENGEL HILL  
ARCHITECTURE

613 WEST MAIN STREET  
LOUISVILLE, KENTUCKY 40202  
502.893.1875  
502.893.1876 fax

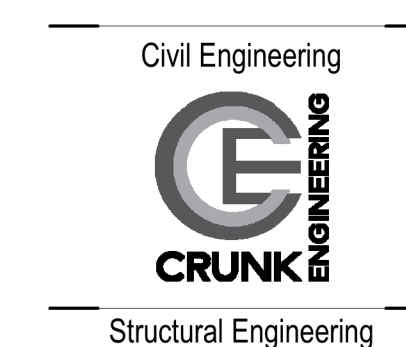


Mechanical/Electrical Engineering



Foodservice Design



ACADIA HEALTHCARE

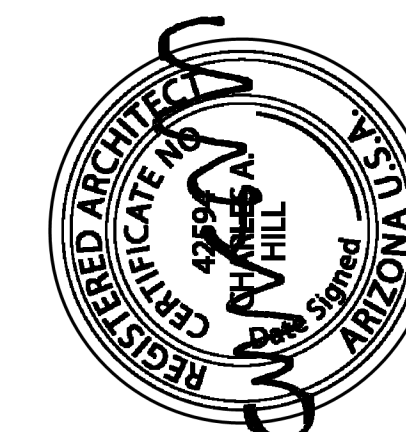


EXTERIOR ELEVATIONS  
NEW BEHAVIORAL HEALTH HOSPITAL  
ACADIA HEALTHCARE COMPANY, INC.  
MESA, ARIZONA

31 MAY 2022  
AHC2105

A7.1

DESIGN REVIEW DRAWINGS - NOT FOR CONSTRUCTION



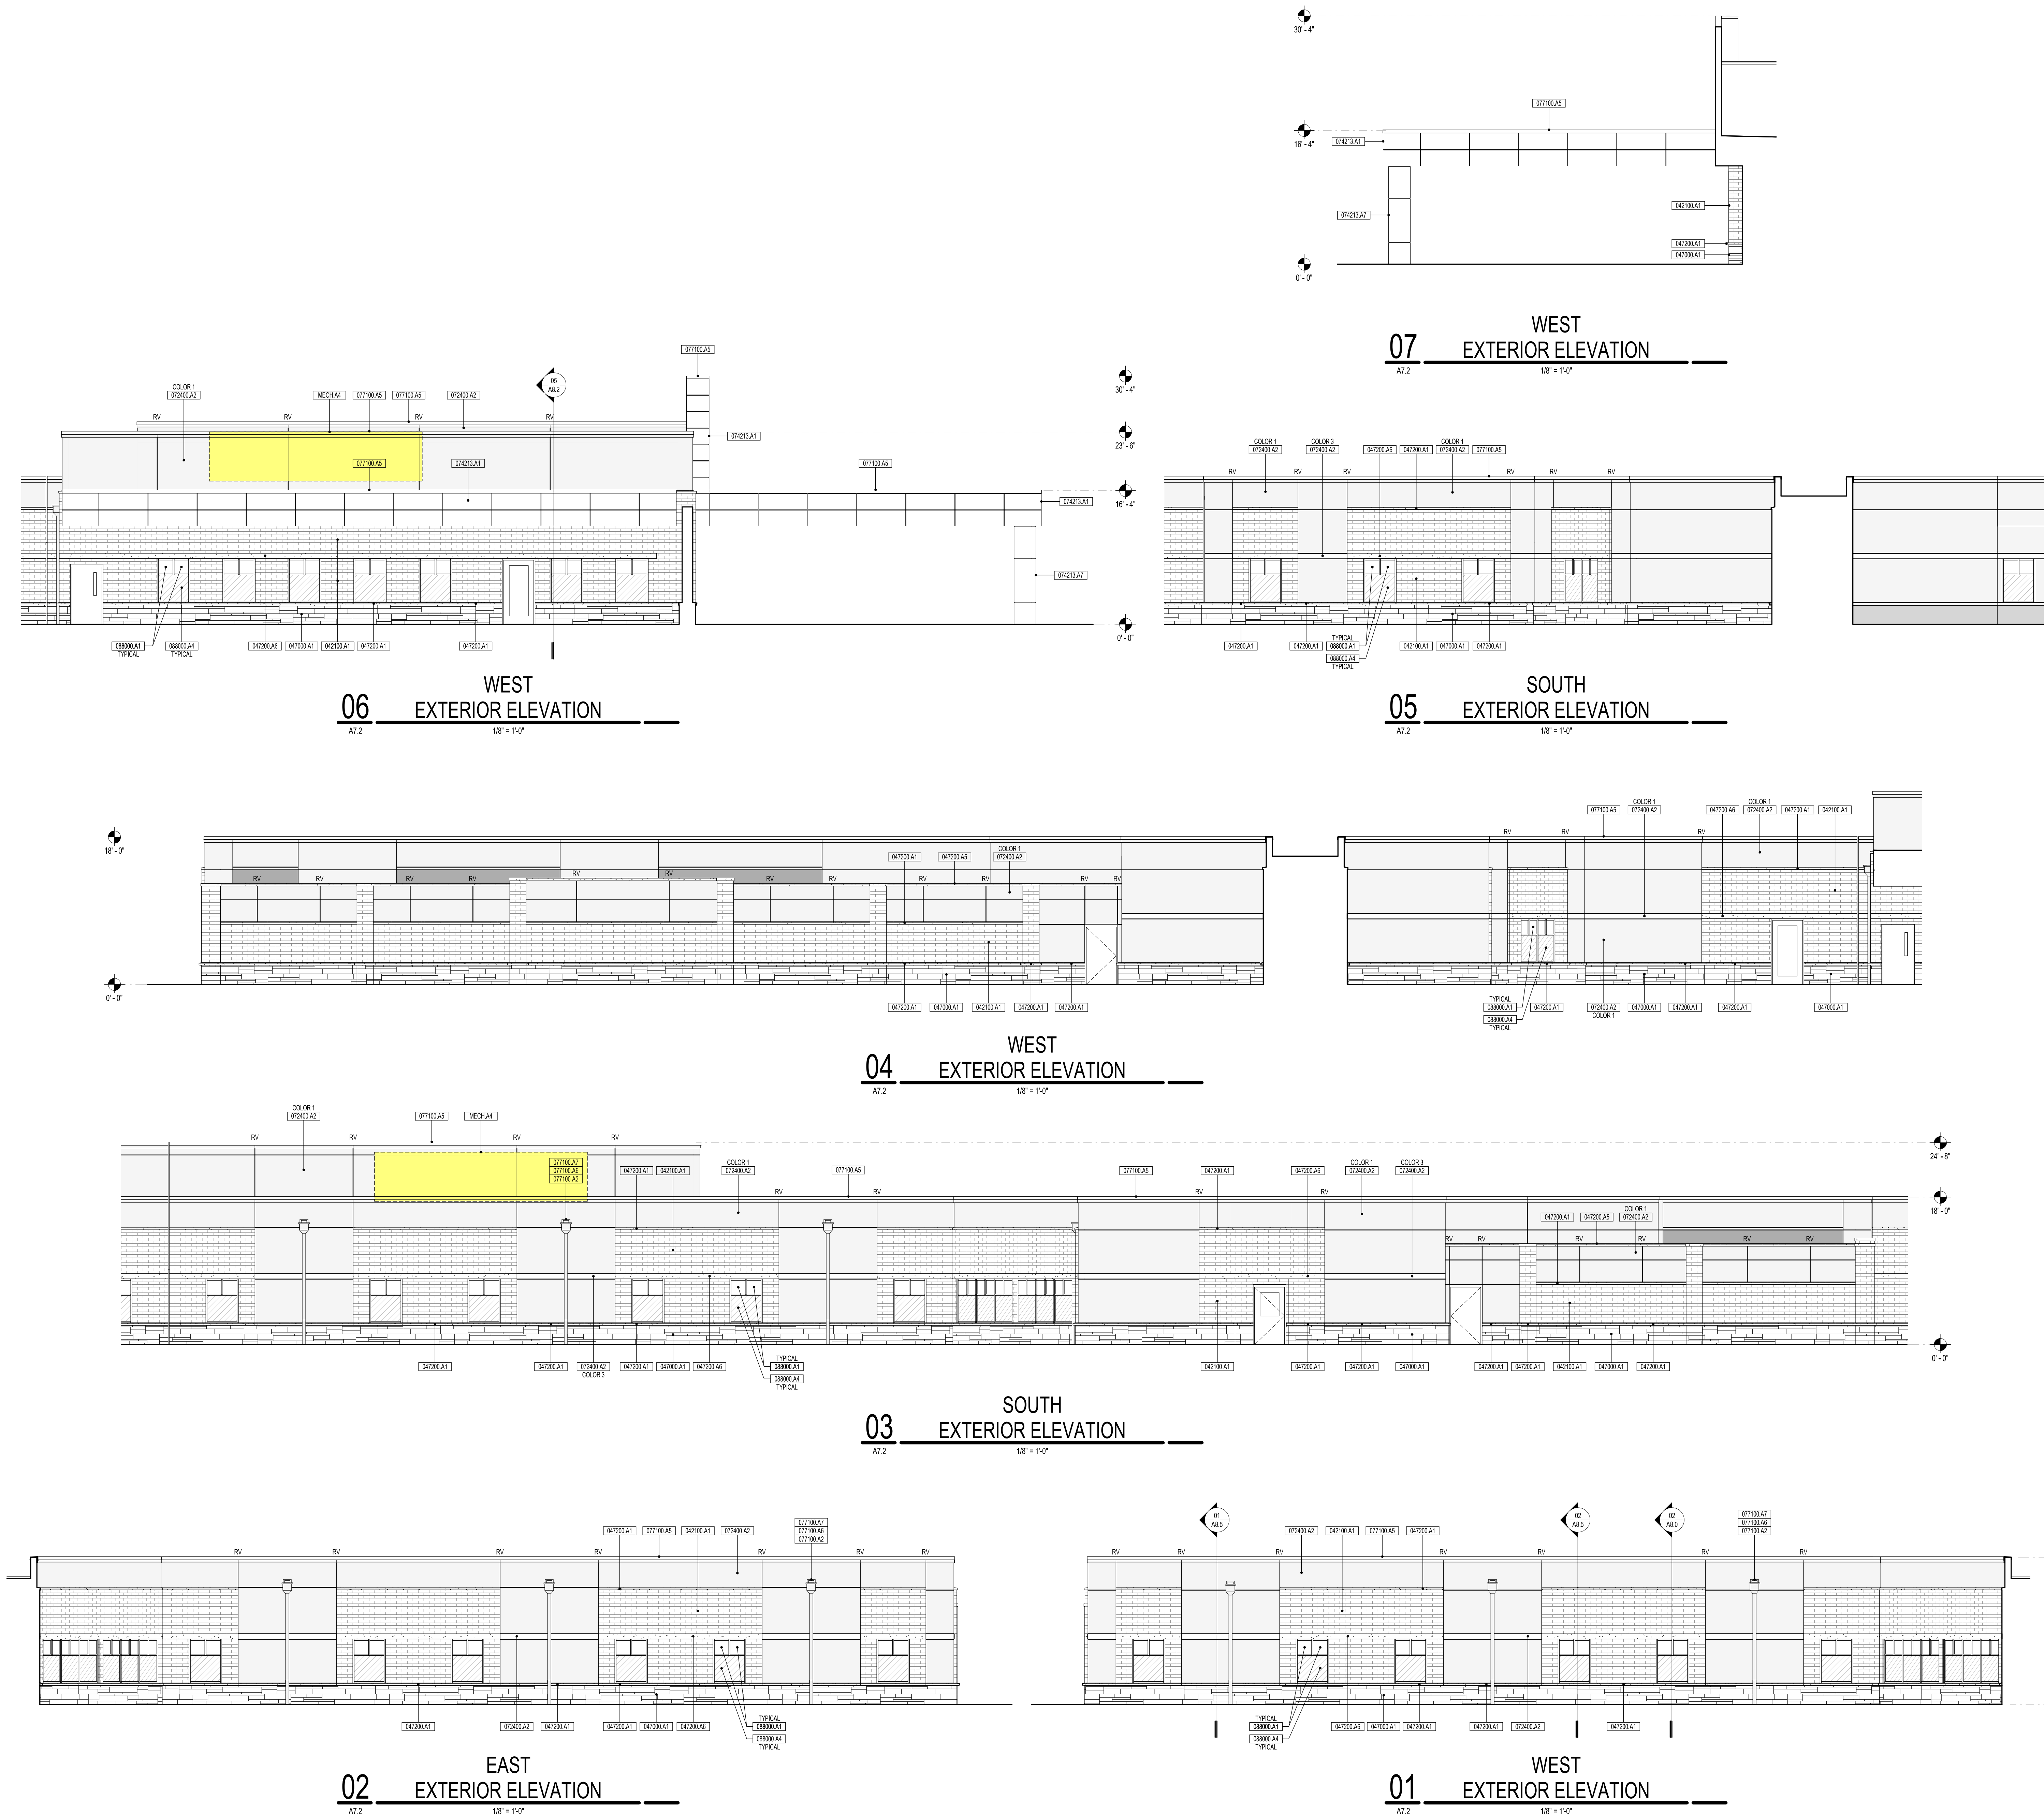

- ### GENERAL NOTES
- REFERENCE CIVIL, STRUCTURAL, MECHANICAL, PLUMBING, AND ELECTRICAL DRAWINGS FOR DELINEATION OF ALL ASSEMBLIES WITHIN THEIR RESPECTIVE PORTIONS OF WORK.
  - CONTRACTOR SHALL VERIFY FINAL CONFIGURATION OF ALL EQUIPMENT, INCLUDING CONTRACTOR FURNISHED CIVIL, STRUCTURAL, ARCHITECTURAL, MECHANICAL, PLUMBING AND ELECTRICAL ITEMS ASSOCIATED WITH EQUIPMENT, WITH OWNER AND ARCHITECT PRIOR TO COMMENCEMENT OF CONSTRUCTION.
  - ALL DIMENSIONS ARE FROM FINISH FACE OF WALL TO FINISH FACE OF WALL UNLESS OTHERWISE NOTED.
  - NO ELEMENT OF CONSTRUCTION SHALL BE ADDED TO THE EXTERIOR OF THE BUILDING WITHOUT APPROVAL OF THE ARCHITECT. ALL EXTERIOR ELEMENTS NOT SHOWN ON THE ELEVATIONS SHALL BE COORDINATED WITH THE ARCHITECT, AND FINAL LOCATIONS APPROVED BY THE ARCHITECT.
  - COORDINATE PLACEMENT OF MASONRY CONTROL JOINTS WITH ARCHITECT PRIOR TO COMMENCEMENT OF CONSTRUCTION. CONTROL JOINTS SHALL BE WHERE INDICATED BY CJ AND/OR SPACING SHALL NOT EXCEED 30'-0".
  - REFER TO A3.1.2 - SECURITY PROVISIONS PLAN FOR LOCATION AND EXTENT OF HIGH IMPACT EFS INSTALLATION. REFER TO BUILDING SECTIONS AND SECTION DETAILS FOR EFS THICKNESS AND LOCATION.

- ### ELEVATION KEYNOTES
- 042100.A1 FACE BRICK (TYPE AS INDICATED).  
047000.A1 ADHERED STONE VENEER.  
047000.A1 ARCHITECTURAL CAST STONE SILL.  
047000.A5 ARCHITECTURAL CAST STONE CAP. VERIFY WITH FINAL SIGNAGE DESIGN.  
047200.A6 ARCHITECTURAL CAST STONE BAND.  
072400.A2 EXTERIOR INSULATION AND FINISH SYSTEM. PROVIDE CONTROL JOINTS (CJ) AND REVEALS (RV) AS INDICATED ON EXTERIOR ELEVATIONS.  
074213.A1 METAL WALL PANELS (TYPE AS INDICATED).  
074213.A7 PRE-FABRICATED METAL PANEL COLUMN SURROUND (TYPE AS INDICATED).  
077100.A2 22 GA. STEEL 4" X 5' DOWNSPOUT WITH KYNAR 500 FINISH. COLOR TO BE SELECTED BY ARCHITECT.  
077100.A5 PREFINISHED ALUMINUM COPING SYSTEM.  
077100.A6 PREFABRICATED ALUMINUM COMBINATION ROOF DRAIN/VERFLY DRAIN SCUPPER ASSEMBLY.  
077100.A7 PREFABRICATED METAL DOWNSPOUT COLLECTOR BOX.  
088000.A1 TRANSLUCENT GLASS. REFER TO FRAME ELEVATIONS FOR SPECIFIED GLAZING TYPE.  
088000.A4 OBSOLETE GLASS. REFER TO FRAME ELEVATIONS FOR SPECIFIED GLAZING TYPE.  
MECH.A4 ROOFTOP MECHANICAL UNIT (REFER TO MECHANICAL DRAWINGS).

- ### MATERIAL LEGEND
- |                    |                       |              |
|--------------------|-----------------------|--------------|
| MODULAR FACE BRICK | CAST STONE            | STONE VENEER |
| EPS COLOR 1        | EPS COLOR 2           | EPS COLOR 3  |
| EPS COLOR 4        | INSULATED METAL PANEL |              |

**STENGEL-HILL ARCHITECTURE**  
613 WEST MAIN STREET  
LOUISVILLE, KENTUCKY 40202  
502.893.1875  
502.893.1876 fax

Civil Engineering  
**CRUNK**  
Structural Engineering

**SKYHOOK**  
STRUCTURAL ENGINEERING, P.C.  
Mechanical/Electrical Engineering

**CMTA**  
Foodservice Design

**INMAN**  
Foodservice Group  
Experience the Difference

**ACADIA HEALTHCARE**

REGISTERED ARCHITECT  
STENGEL-HILL  
LOUISVILLE, KENTUCKY

EXTERIOR ELEVATIONS  
NEW BEHAVIORAL HEALTH HOSPITAL  
ACADIA HEALTHCARE COMPANY, INC.  
MESA, ARIZONA

31 MAY 2022  
AHC2105

**A7.2**

NEW BEHAVIORAL HEALTH HOSPITAL

DESIGN REVIEW DRAWINGS - NOT FOR CONSTRUCTION




GENERAL NOTES

1. REFERENCE CIVIL, STRUCTURAL, MECHANICAL, PLUMBING, AND ELECTRICAL DRAWINGS FOR DELINEATION OF ALL ASSEMBLIES WITHIN THEIR RESPECTIVE PORTIONS OF WORK.
2. CONTRACTOR SHALL VERIFY FINAL CONFIGURATION OF ALL EQUIPMENT, INCLUDING CONTRACTOR FURNISHED CIVIL, STRUCTURAL, ARCHITECTURAL, MECHANICAL, PLUMBING AND ELECTRICAL ITEMS ASSOCIATED WITH EQUIPMENT, WITH OWNER AND ARCHITECT PRIOR TO COMMENCEMENT OF CONSTRUCTION.
3. ALL DIMENSIONS ARE FROM FINISH FACE OF WALL TO FINISH FACE OF WALL UNLESS OTHERWISE NOTED.
4. NO ELEMENT OF CONSTRUCTION SHALL BE ADDED TO THE EXTERIOR OF THE BUILDING WITHOUT APPROVAL OF THE ARCHITECT. ALL EXTERIOR ELEMENTS NOT SHOWN ON THE ELEVATIONS SHALL BE COORDINATED WITH THE ARCHITECT, AND FINAL LOCATIONS APPROVED BY THE ARCHITECT.
5. COORDINATE PLACEMENT OF MASONRY CONTROL JOINTS WITH ARCHITECT PRIOR TO COMMENCEMENT OF CONSTRUCTION. CONTROL JOINTS SHALL BE WHERE INDICATED BY CJ AND/OR SPACING SHALL NOT EXCEED 30'-0".
6. REFER TO A3.1.2. SECURITY PROVISIONS PLAN FOR LOCATION AND EXTENT OF HIGH IMPACT EFS INSTALLATION. REFER TO BUILDING SECTIONS AND SECTION DETAILS FOR EFS THICKNESS AND LOCATION.

ELEVATION KEYNOTES


- 042100.A1 FACE BRICK (TYPE AS INDICATED).  
047000.A1 ADHERED STONE VENEER.  
047000.A1 ARCHITECTURAL CAST STONE SILL.  
047000.A5 ARCHITECTURAL CAST STONE CAP. VAP. VERIFY WITH FINAL SIGNAGE DESIGN.  
047200.A6 ARCHITECTURAL CAST STONE BAND.  
072400.A2 EXTERIOR INSULATION AND FINISH SYSTEM. PROVIDE CONTROL JOINTS (CJ) AND REVEALS (RV) AS INDICATED ON EXTERIOR ELEVATIONS.  
077100.A2 22 GA. STEEL, 4" X 5" DOWNSPOUT WITH KYNAR 500 FINISH. COLOR TO BE SELECTED BY ARCHITECT.  
077100.A5 PREFINISHED ALUMINUM COPING SYSTEM.  
077100.A6 PREFABRICATED ALUMINUM COMBINATION ROOF DRAIN/VERTICAL DRAIN SCUPPER ASSEMBLY.  
077100.A7 PREFABRICATED METAL DOWNSPOUT COLLECTOR BOX.  
088000.A1 TRANSLUCENT GLASS. REFER TO FRAME ELEVATIONS FOR SPECIFIED GLAZING TYPE.  
088000.A4 OBSCURE GLASS. REFER TO FRAME ELEVATIONS FOR SPECIFIED GLAZING TYPE.  
MECH.A4 ROOFTOP MECHANICAL UNIT (REFER TO MECHANICAL DRAWINGS).

MATERIAL LEGEND

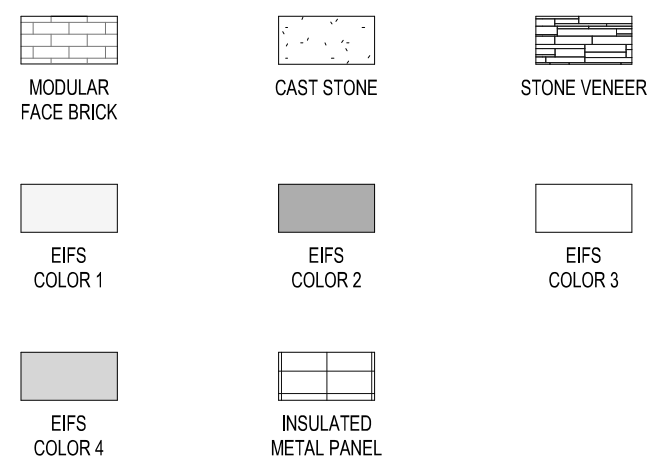


KEYPLAN

NOT TO SCALE

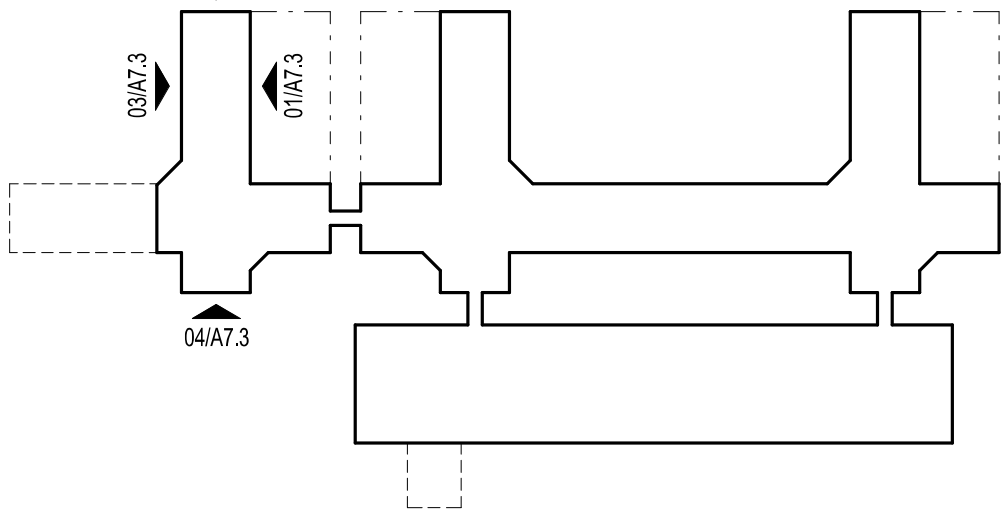

NEW BEHAVIORAL HEALTH HOSPITAL

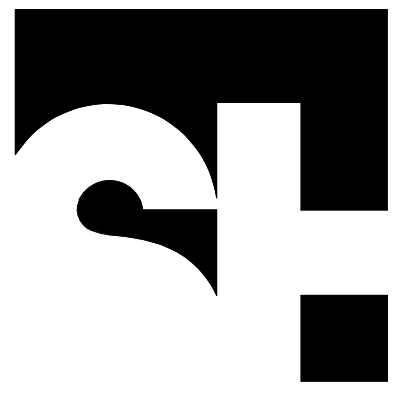

STENGEL-HILL  
ARCHITECTURE

613 WEST MAIN STREET  
LOUISVILLE, KENTUCKY 40202  
502.893.1875  
502.893.1876 fax

Civil Engineering





Structural Engineering



Mechanical/Electrical Engineering



Foodservice Design

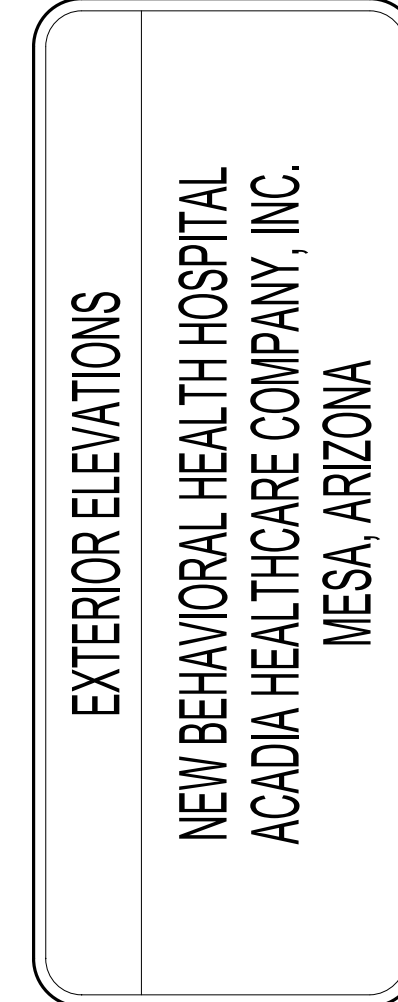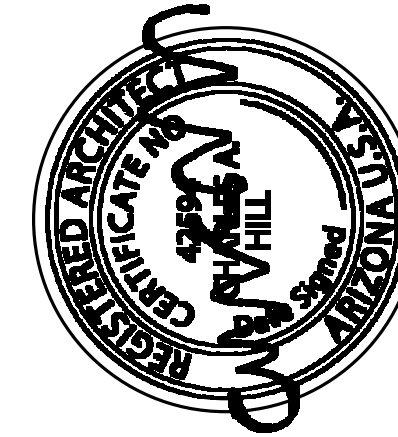

31 MAY 2022  
AHC2105

A7.3

DESIGN REVIEW DRAWINGS - NOT FOR CONSTRUCTION



GENERAL NOTES

1. REFERENCE CIVIL, STRUCTURAL, MECHANICAL, PLUMBING, AND ELECTRICAL DRAWINGS FOR DELINEATION OF ALL ASSEMBLIES WITHIN THEIR RESPECTIVE PORTIONS OF WORK.
2. CONTRACTOR SHALL VERIFY FINAL CONFIGURATION OF ALL EQUIPMENT, INCLUDING CONTRACTOR FURNISHED CIVIL, STRUCTURAL, ARCHITECTURAL, MECHANICAL, PLUMBING AND ELECTRICAL ITEMS ASSOCIATED WITH EQUIPMENT, WITH OWNER AND ARCHITECT PRIOR TO COMMENCEMENT OF CONSTRUCTION.
3. ALL DIMENSIONS ARE FROM FINISH FACE OF WALL TO FINISH FACE OF WALL UNLESS OTHERWISE NOTED.
4. NO ELEMENT OF CONSTRUCTION SHALL BE ADDED TO THE EXTERIOR OF THE BUILDING WITHOUT APPROVAL OF THE ARCHITECT. ALL EXTERIOR ELEMENTS NOT SHOWN ON THE ELEVATIONS SHALL BE COORDINATED WITH THE ARCHITECT, AND FINAL LOCATIONS APPROVED BY THE ARCHITECT.
5. COORDINATE PLACEMENT OF MASONRY CONTROL JOINTS WITH ARCHITECT PRIOR TO COMMENCEMENT OF CONSTRUCTION. CONTROL JOINTS SHALL BE WHERE INDICATED BY CJ AND/OR SPACING SHALL NOT EXCEED 30'-0".
6. REFER TO A3.1.2. SECURITY PROVISIONS PLAN FOR LOCATION AND EXTENT OF HIGH IMPACT EFS INSTALLATION. REFER TO BUILDING SECTIONS AND SECTION DETAILS FOR EFS THICKNESS AND LOCATION.

ELEVATION KEYNOTES


- 042100.A1 FACE BRICK (TYPE AS INDICATED).  
047000.A1 ADHERED STONE VENEER.  
047000.A1 ARCHITECTURAL CAST STONE SILL.  
047000.A6 ARCHITECTURAL CAST STONE BAND.  
072400.A1 FORMED EFS BANDSILL.  
072400.A2 EXTERIOR INSULATION AND FINISH SYSTEM. PROVIDE CONTROL JOINTS (CJ) AND REVEALS (RV) AS INDICATED ON EXTERIOR ELEVATIONS.  
074213.A1 METAL WALL PANELS (TYPE AS INDICATED).  
077100.A2 22 GA. STEEL 4" X 5" DOWNSPOUT WITH KYNAR 500 FINISH. COLOR TO BE SELECTED BY ARCHITECT.  
077100.A5 PREFINISHED ALUMINUM COPING SYSTEM.  
077100.A6 PREFABRICATED ALUMINUM COMBINATION ROOF DRAIN/VERIFLOW DRAIN SCUPPER ASSEMBLY.  
077100.A7 PREFABRICATED METAL DOWNSPOUT COLLECTOR BOX. TRANSLUCENT GLASS. REFER TO FRAME ELEVATIONS FOR SPECIFIED GLAZING TYPE.  
088000.A4 OBSCURE GLASS. REFER TO FRAME ELEVATIONS FOR ROOFTOP MECHANICAL UNIT (REFER TO MECHANICAL DRAWINGS).

MATERIAL LEGEND


- |                    |                       |              |
|--------------------|-----------------------|--------------|
|                    |                       |              |
| MODULAR FACE BRICK | CAST STONE            | STONE VENEER |
|                    |                       |              |
| EFS COLOR 1        | EFS COLOR 2           | EFS COLOR 3  |
|                    |                       |              |
| EFS COLOR 4        | INSULATED METAL PANEL |              |

KEYPLAN

NOT TO SCALE

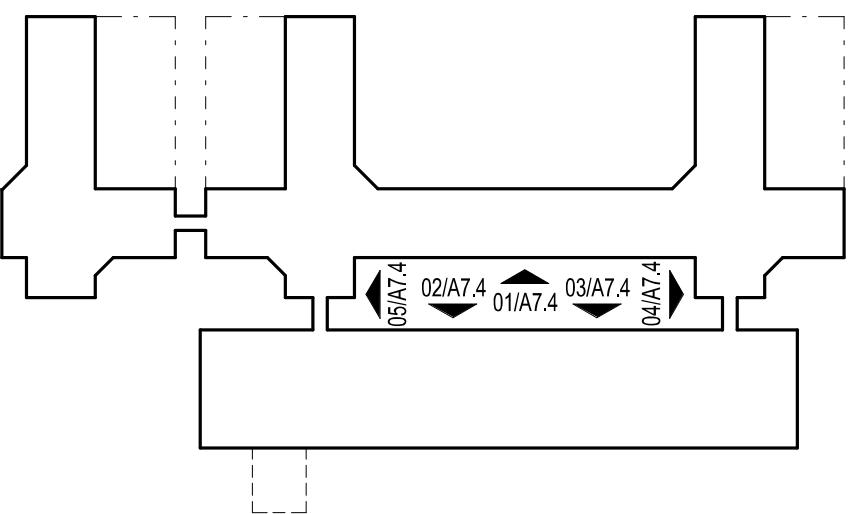

NEW BEHAVIORAL HEALTH HOSPITAL

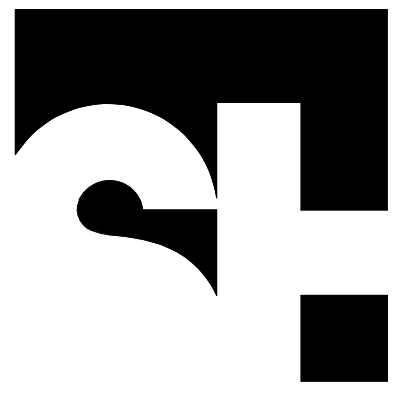

STENGEL-HILL  
ARCHITECTURE

613 WEST MAIN STREET  
LOUISVILLE, KENTUCKY 40202  
502.893.1875  
502.893.1876 fax

Civil Engineering



Structural Engineering



STRUCTURAL ENGINEERING, P.E.


Mechanical/Electrical Engineering



Foodservice Design



Foodservice Group  
Experience the Difference

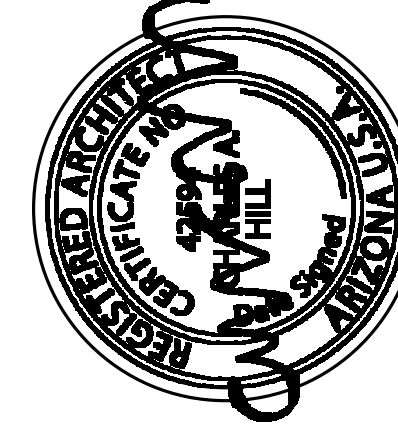


EXTERIOR ELEVATIONS  
NEW BEHAVIORAL HEALTH HOSPITAL  
ACADIA HEALTHCARE COMPANY, INC.  
MESA, ARIZONA


31 MAY 2022  
AHC2105

A7.4


DESIGN REVIEW DRAWINGS - NOT FOR CONSTRUCTION

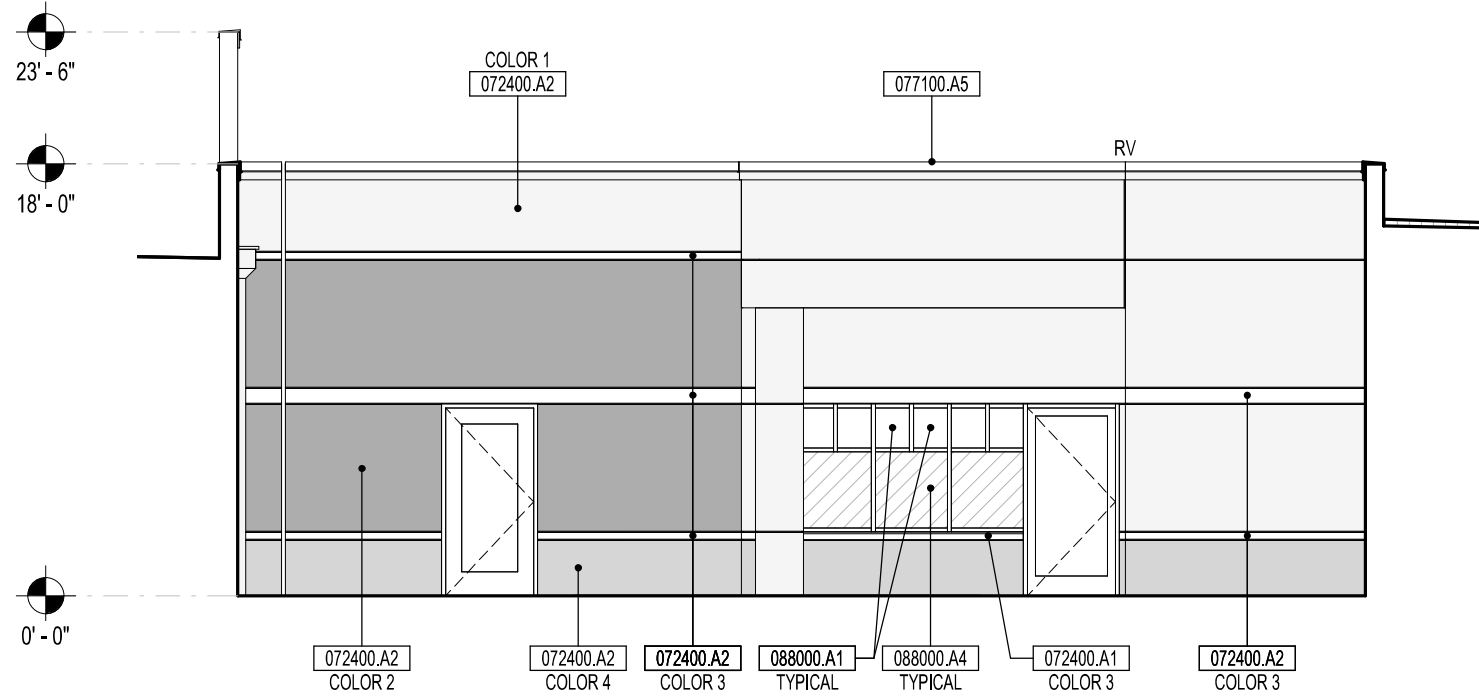



05  
EAST  
EXTERIOR ELEVATION  
AT 4  
1/8" = 1'-0"

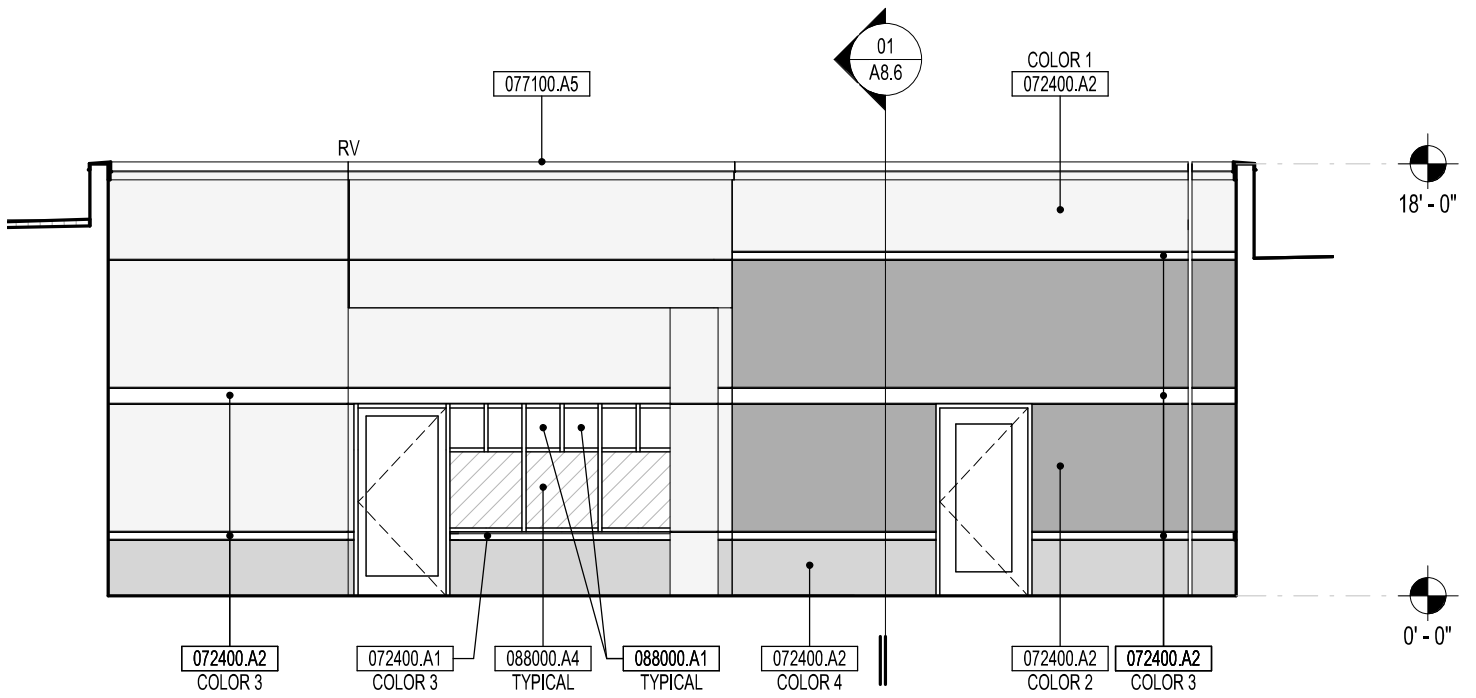



04  
WEST  
EXTERIOR ELEVATION  
AT 4  
1/8" = 1'-0"

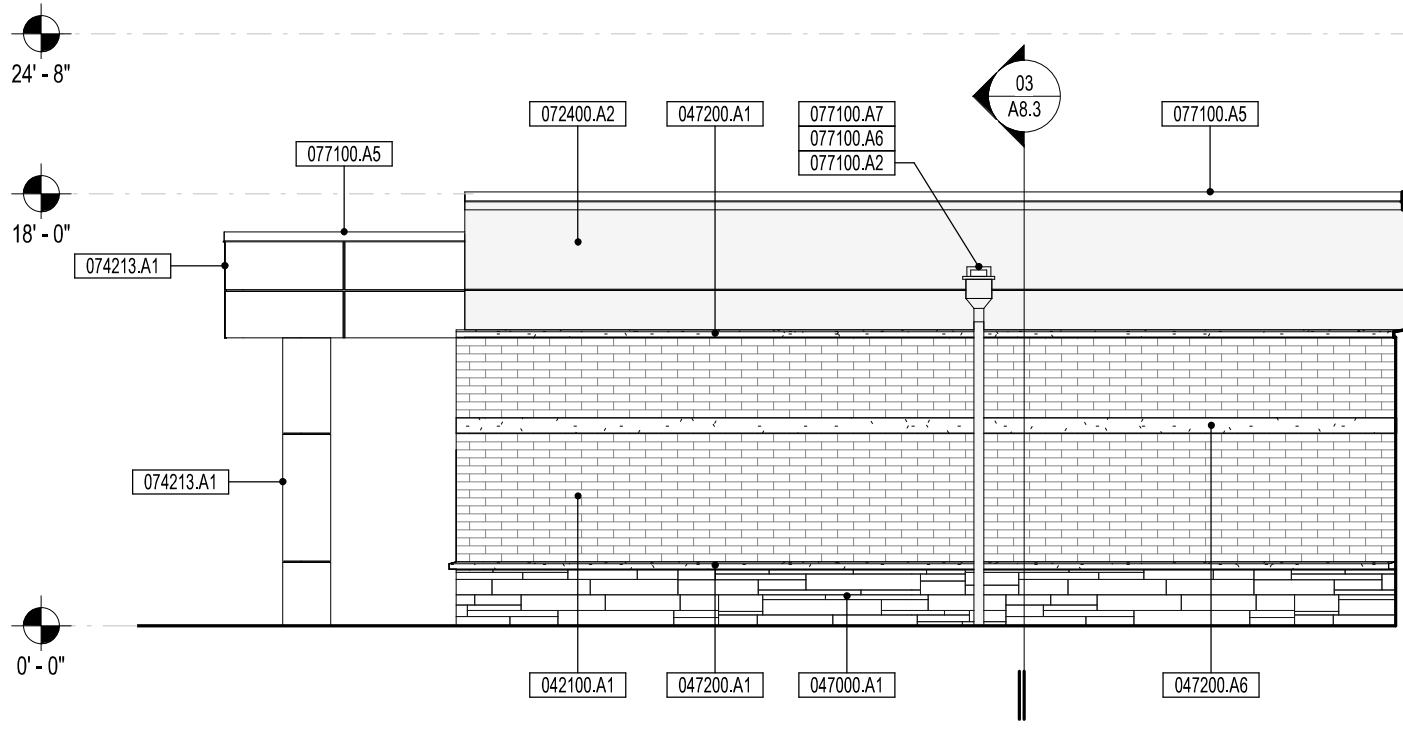

03  
NORTH  
EXTERIOR ELEVATION  
AT 4  
1/8" = 1'-0"

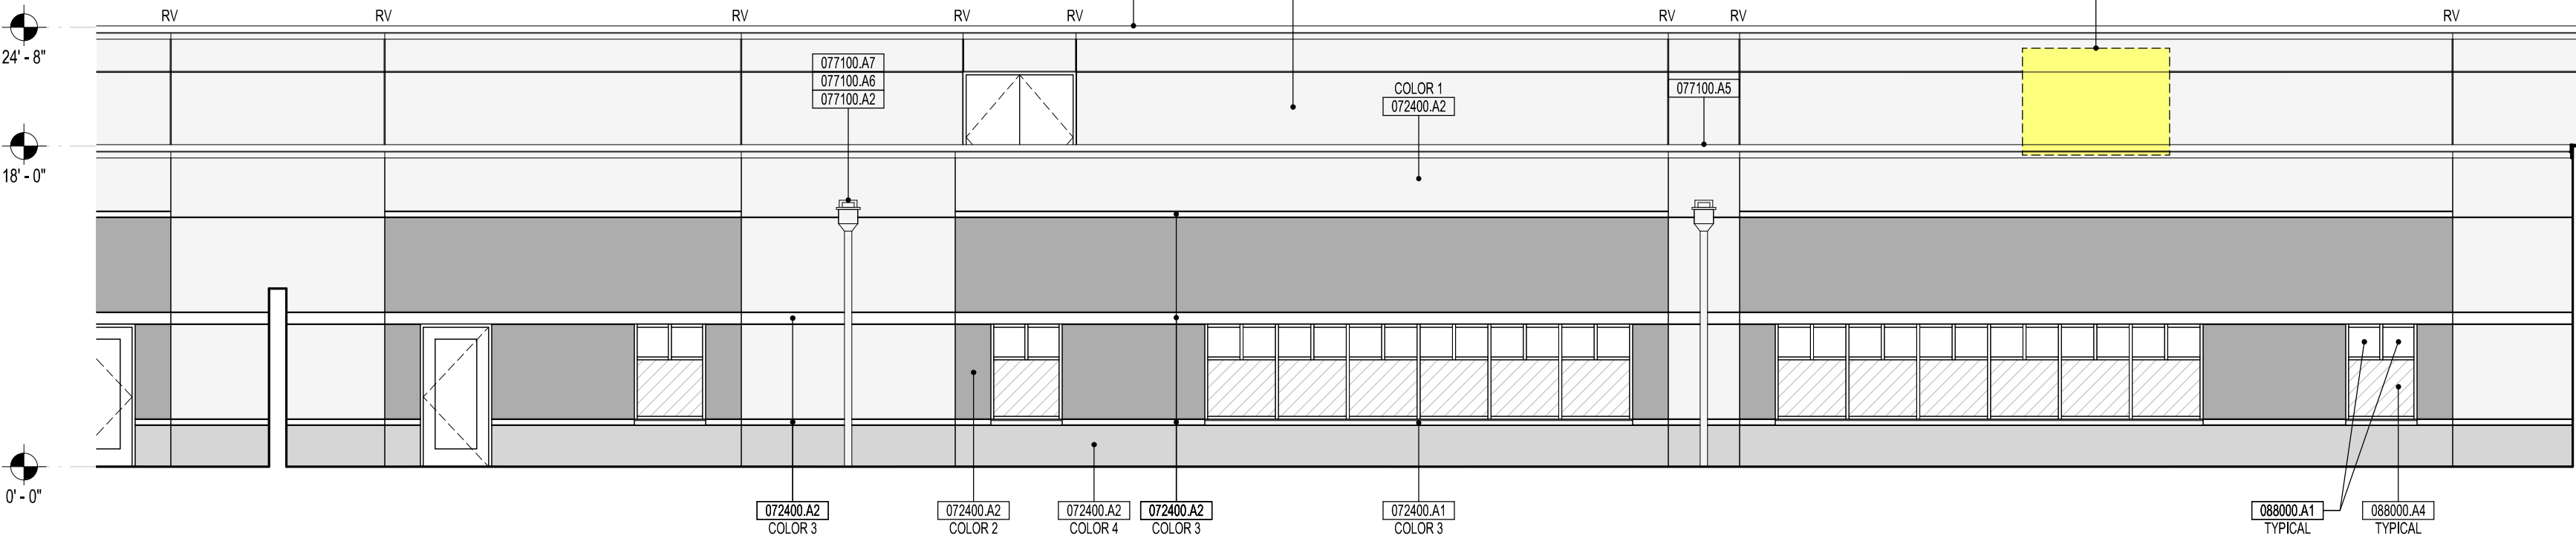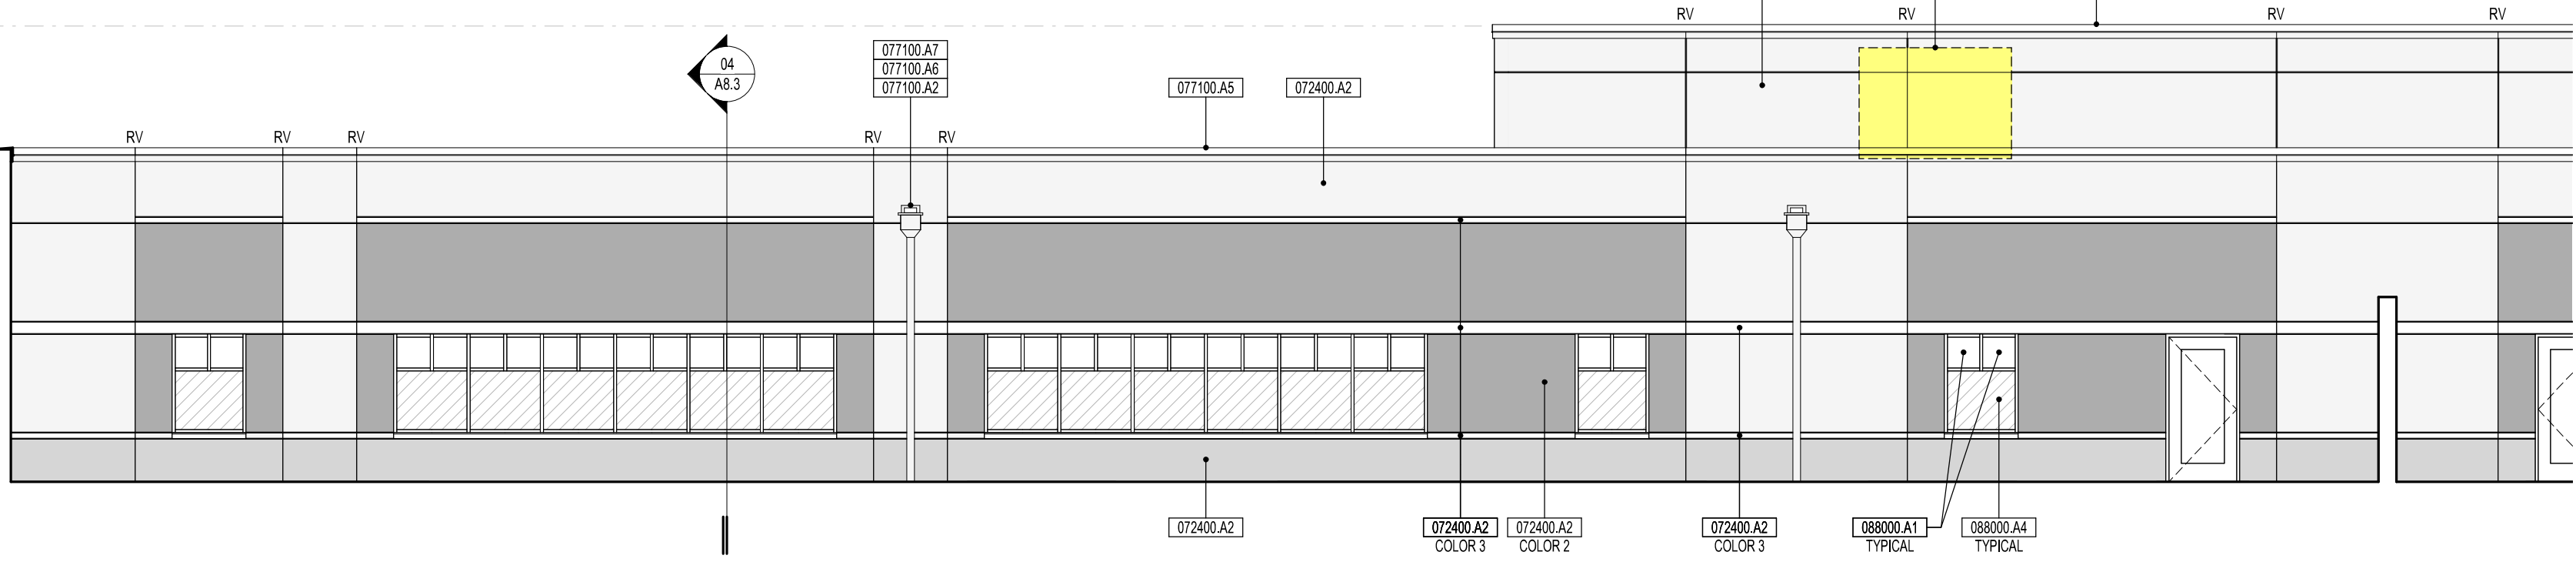

02  
NORTH  
EXTERIOR ELEVATION  
AT 4  
1/8" = 1'-0"

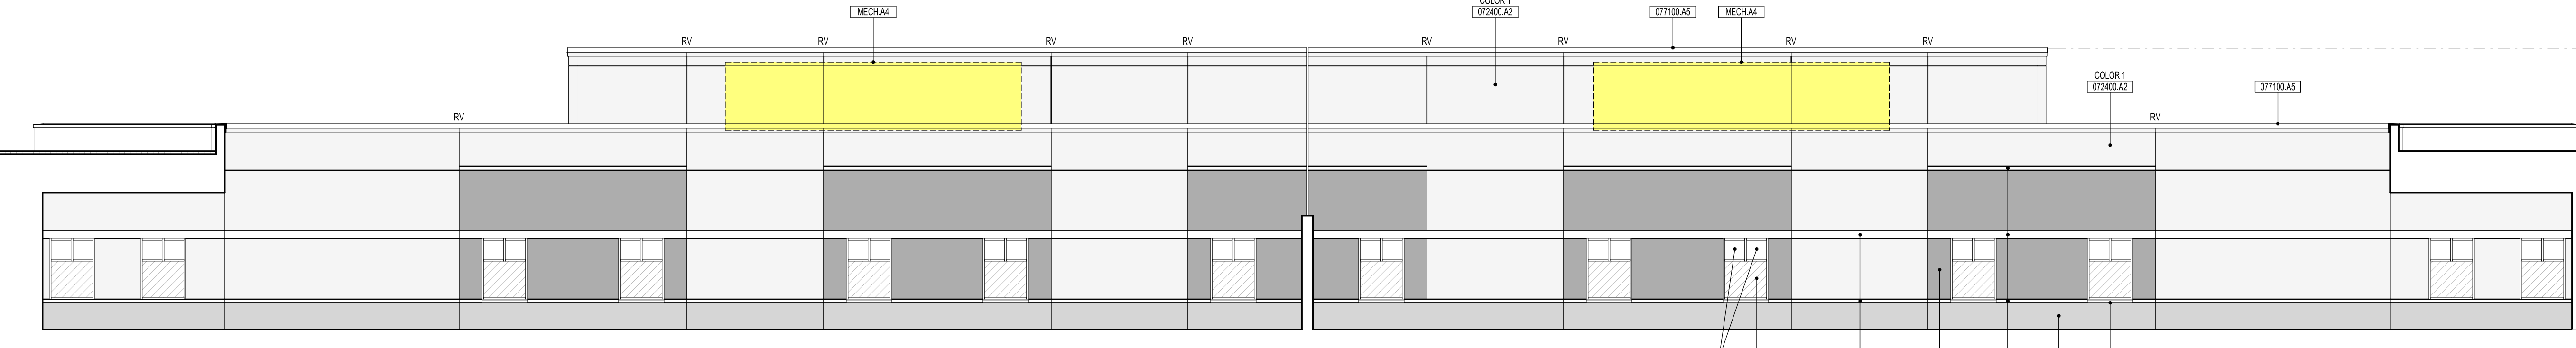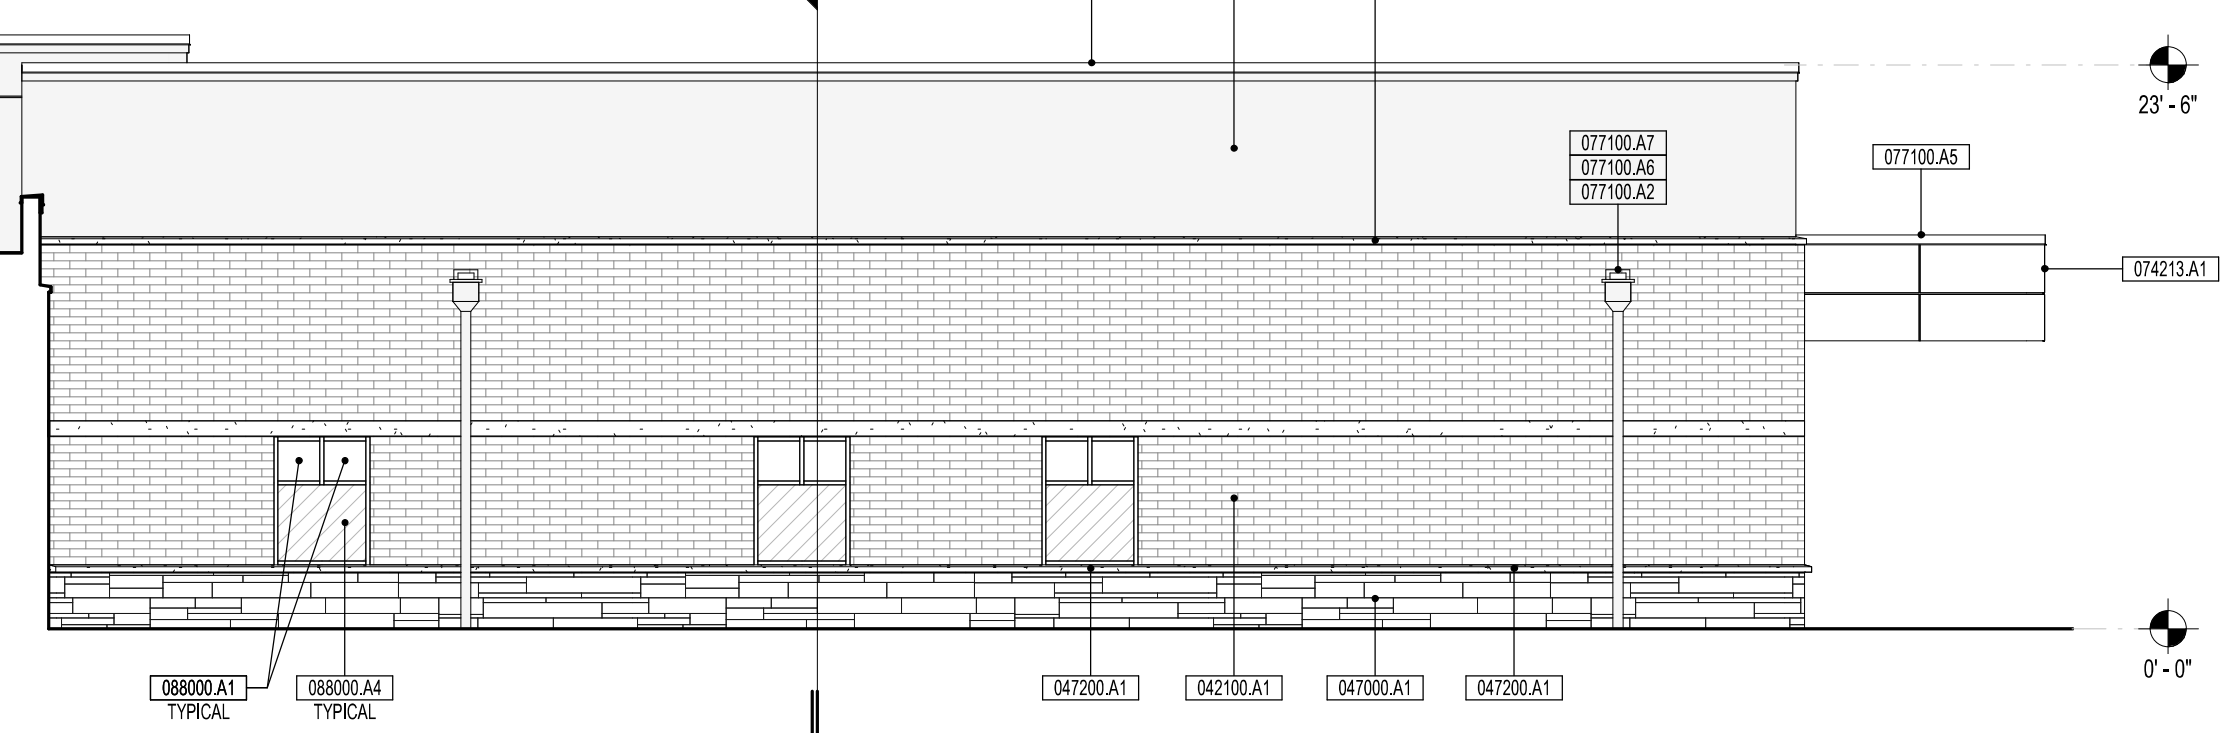

01  
SOUTH  
EXTERIOR ELEVATION  
AT 4  
1/8" = 1'-0"