



**BENCHMARK:**  
 BRASS TAG ON TOP OF CURB AT THE  
 NORTHWEST CORNER OF POWER ROAD  
 AND BASELINE ROAD (NAD83)  
 ELEVATION= 1352.70 (C.O.M. DATUM)



**ENVIRONMENTAL PLANNING GROUP**  
 4685 S. ASH AVE. • SUITE H-4  
 TEMPE, ARIZONA 85282  
 CONTACT: John Griffin, P.L.A. ASLA  
 PHONE: (623) 244-3611  
 EMAIL: jgriffin@epgllc.co

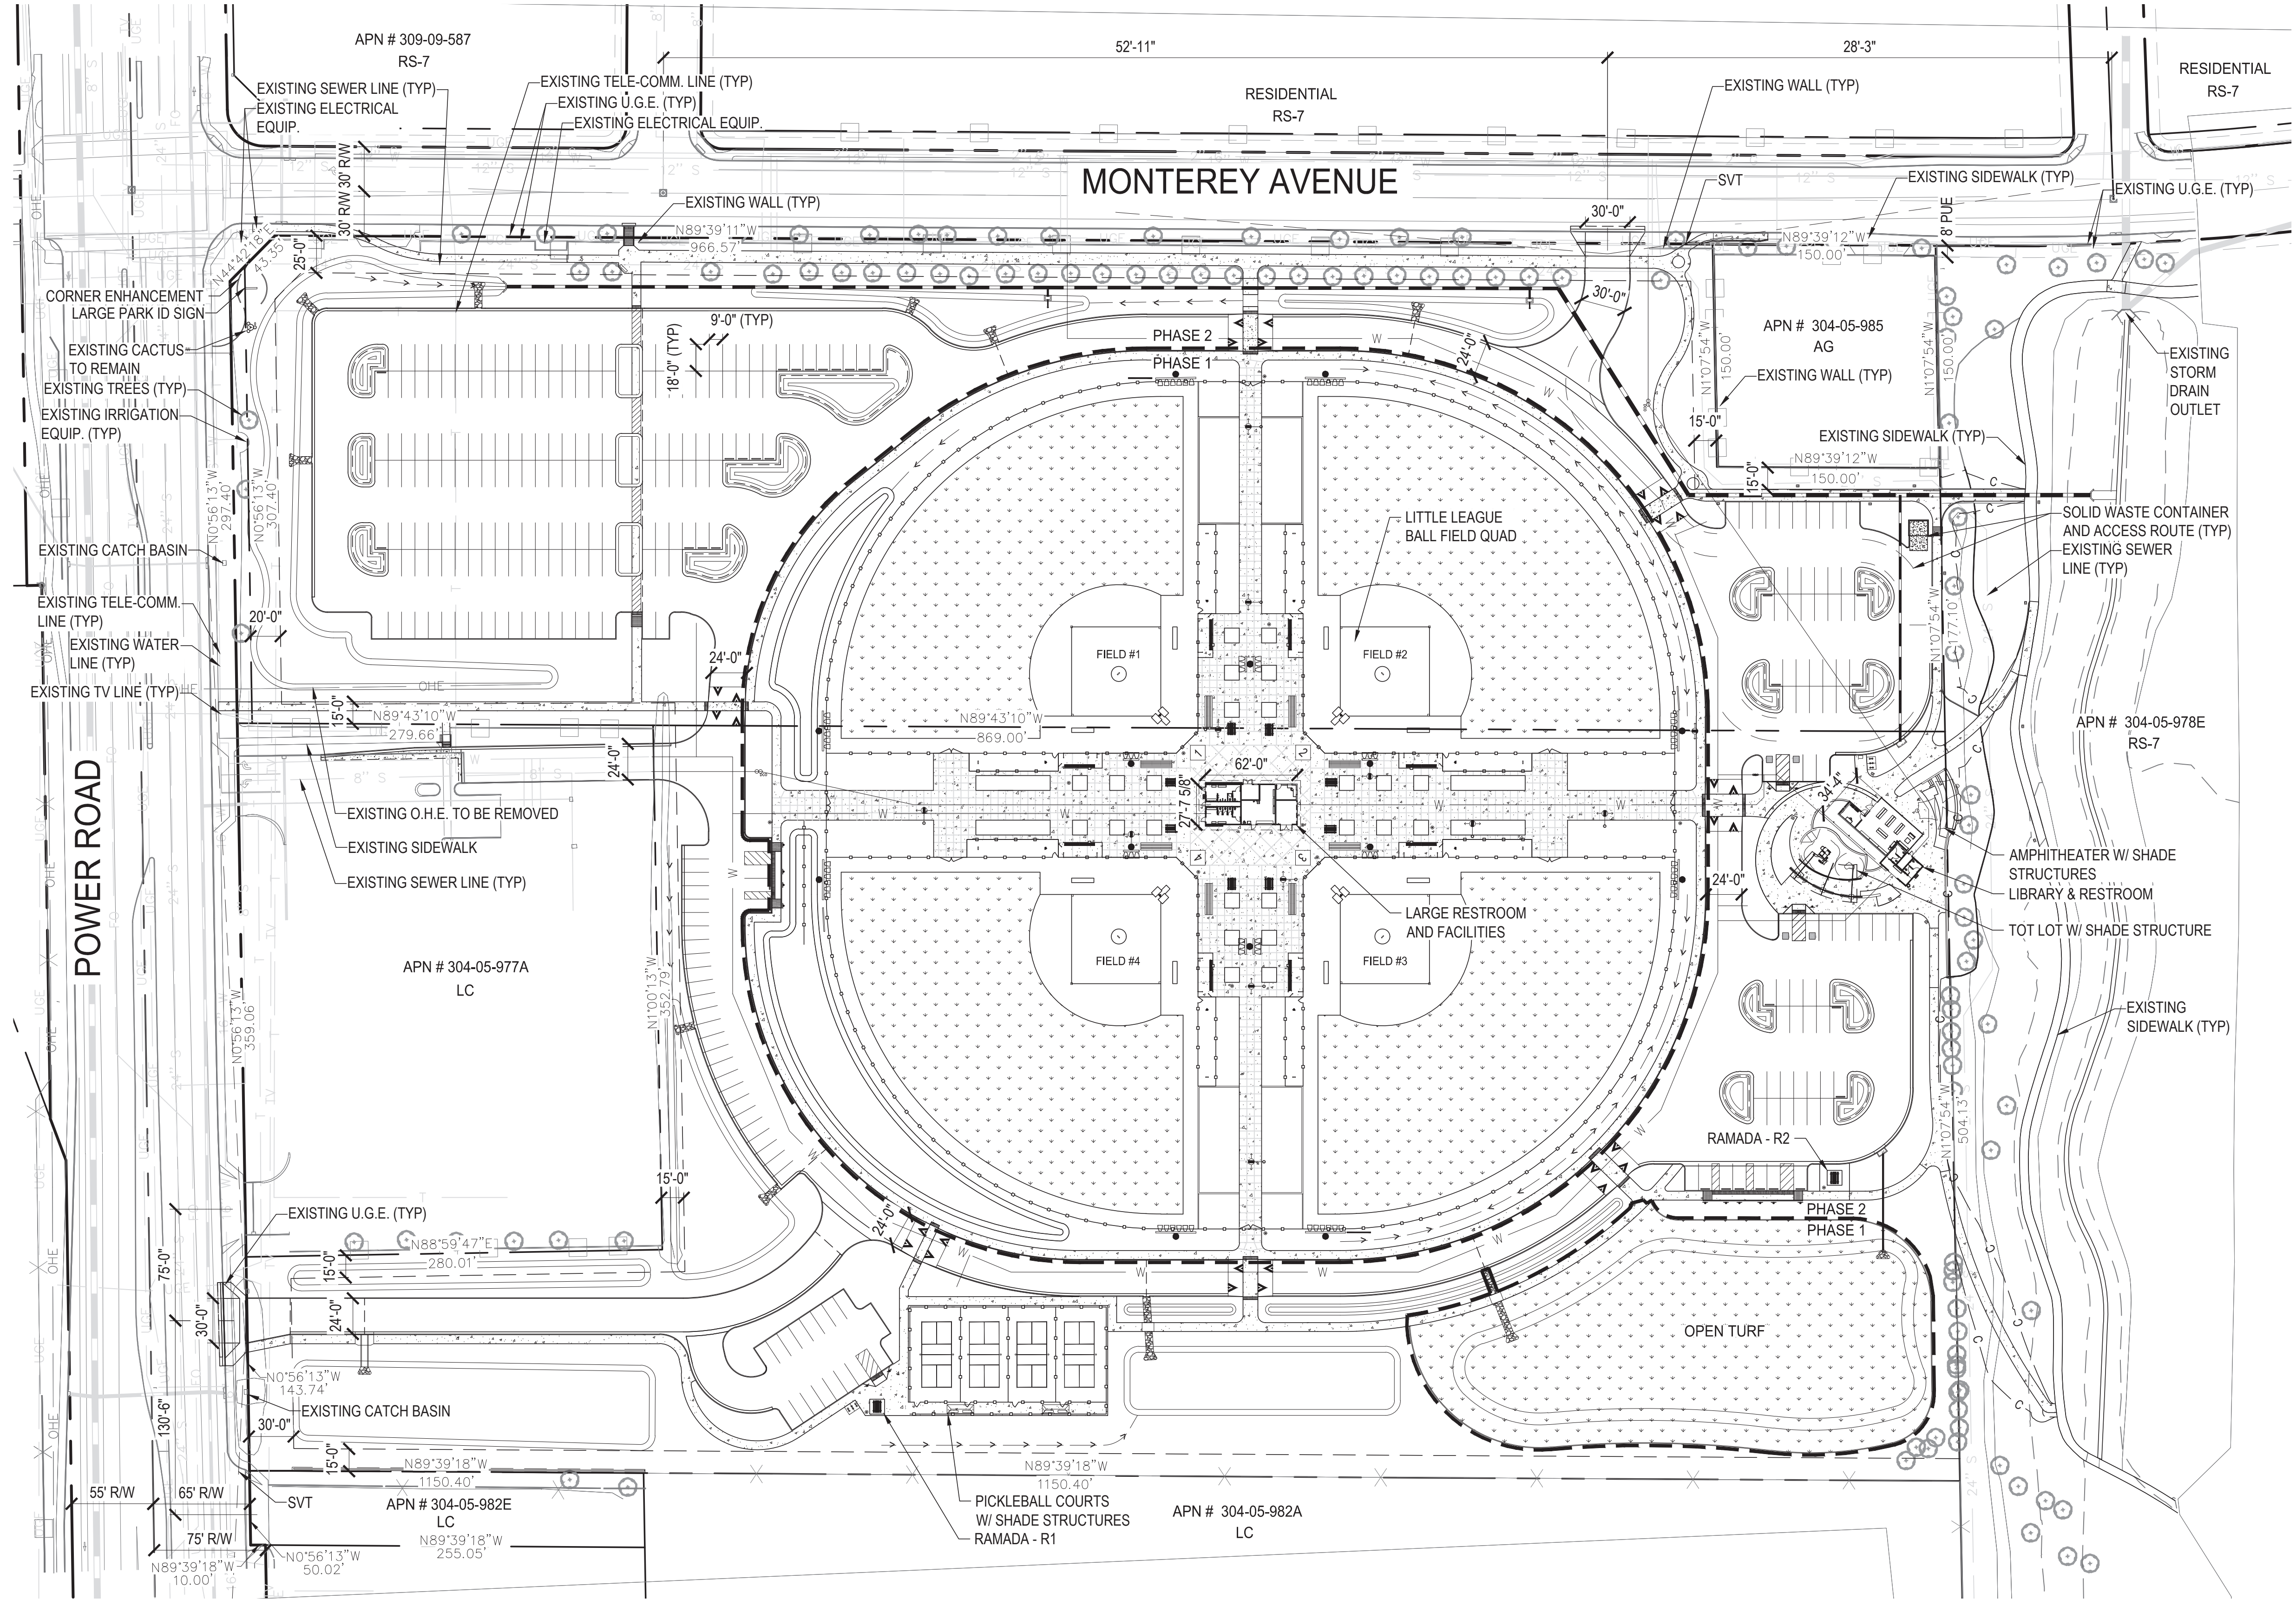



**PROJECT LOCATION MAP**

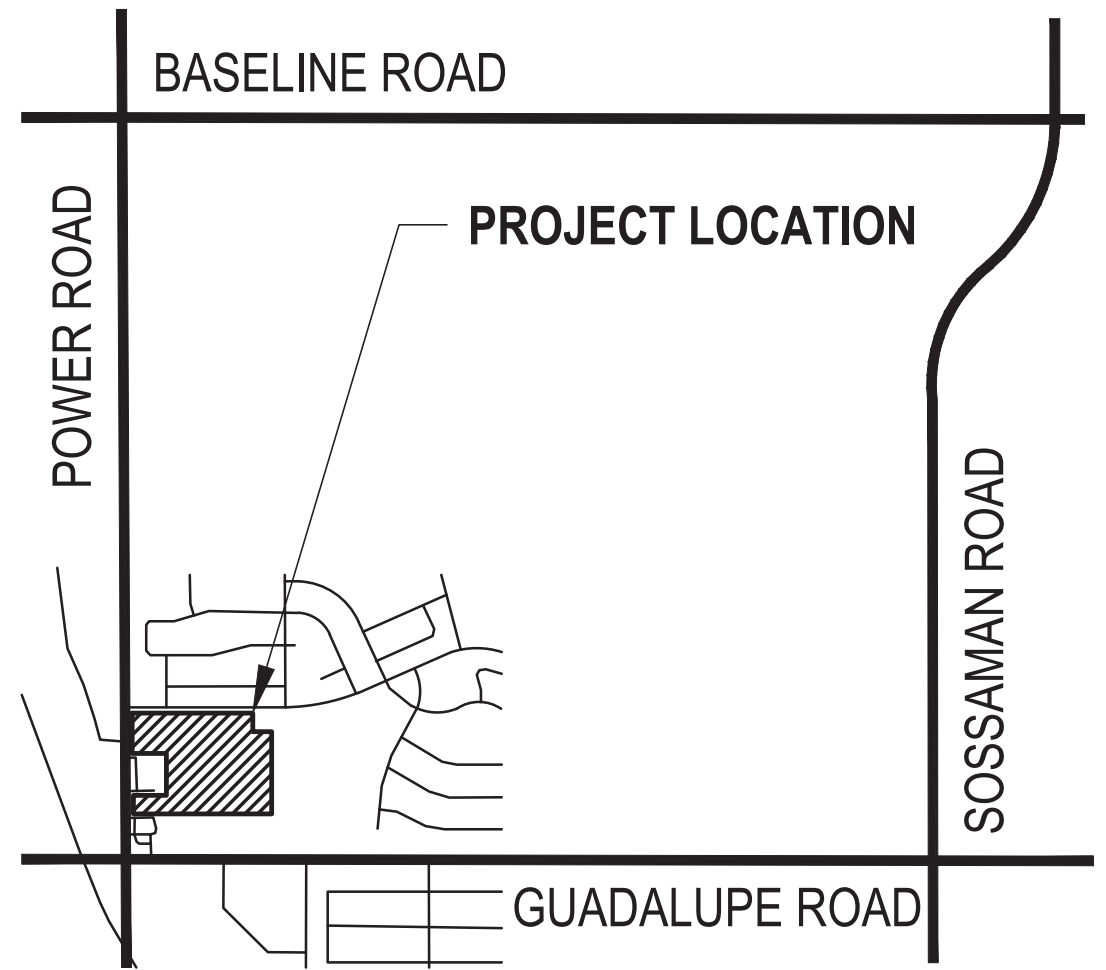

NOT FOR CONSTRUCTION	CITY OF MESA ENGINEERING DEPARTMENT	
	MONTEREY PARK EXPANSION	
DRAWN BY: EPG ENGINEER: JYG APPROVED BY: JYG	SITE PLAN	DRAWING SP 1.0
	SHEET 1 OF 2	CATALOG NUMBER: A-

DATE: 5/2/22 N:\PROJECTS\2021\JT217027\WORKING FILES\MONTEREY\_PARK\D-WORKING\CAD\JT217027\_L\_SP-DR.DWG

N:\PROJECTS\2021\JT217027\WORKING FILES\MONTEREY\_PARK\D--WORKING\CAD\JT217027\_TB.DWG DATE SAVED: 5/2/22

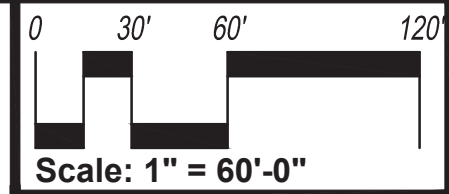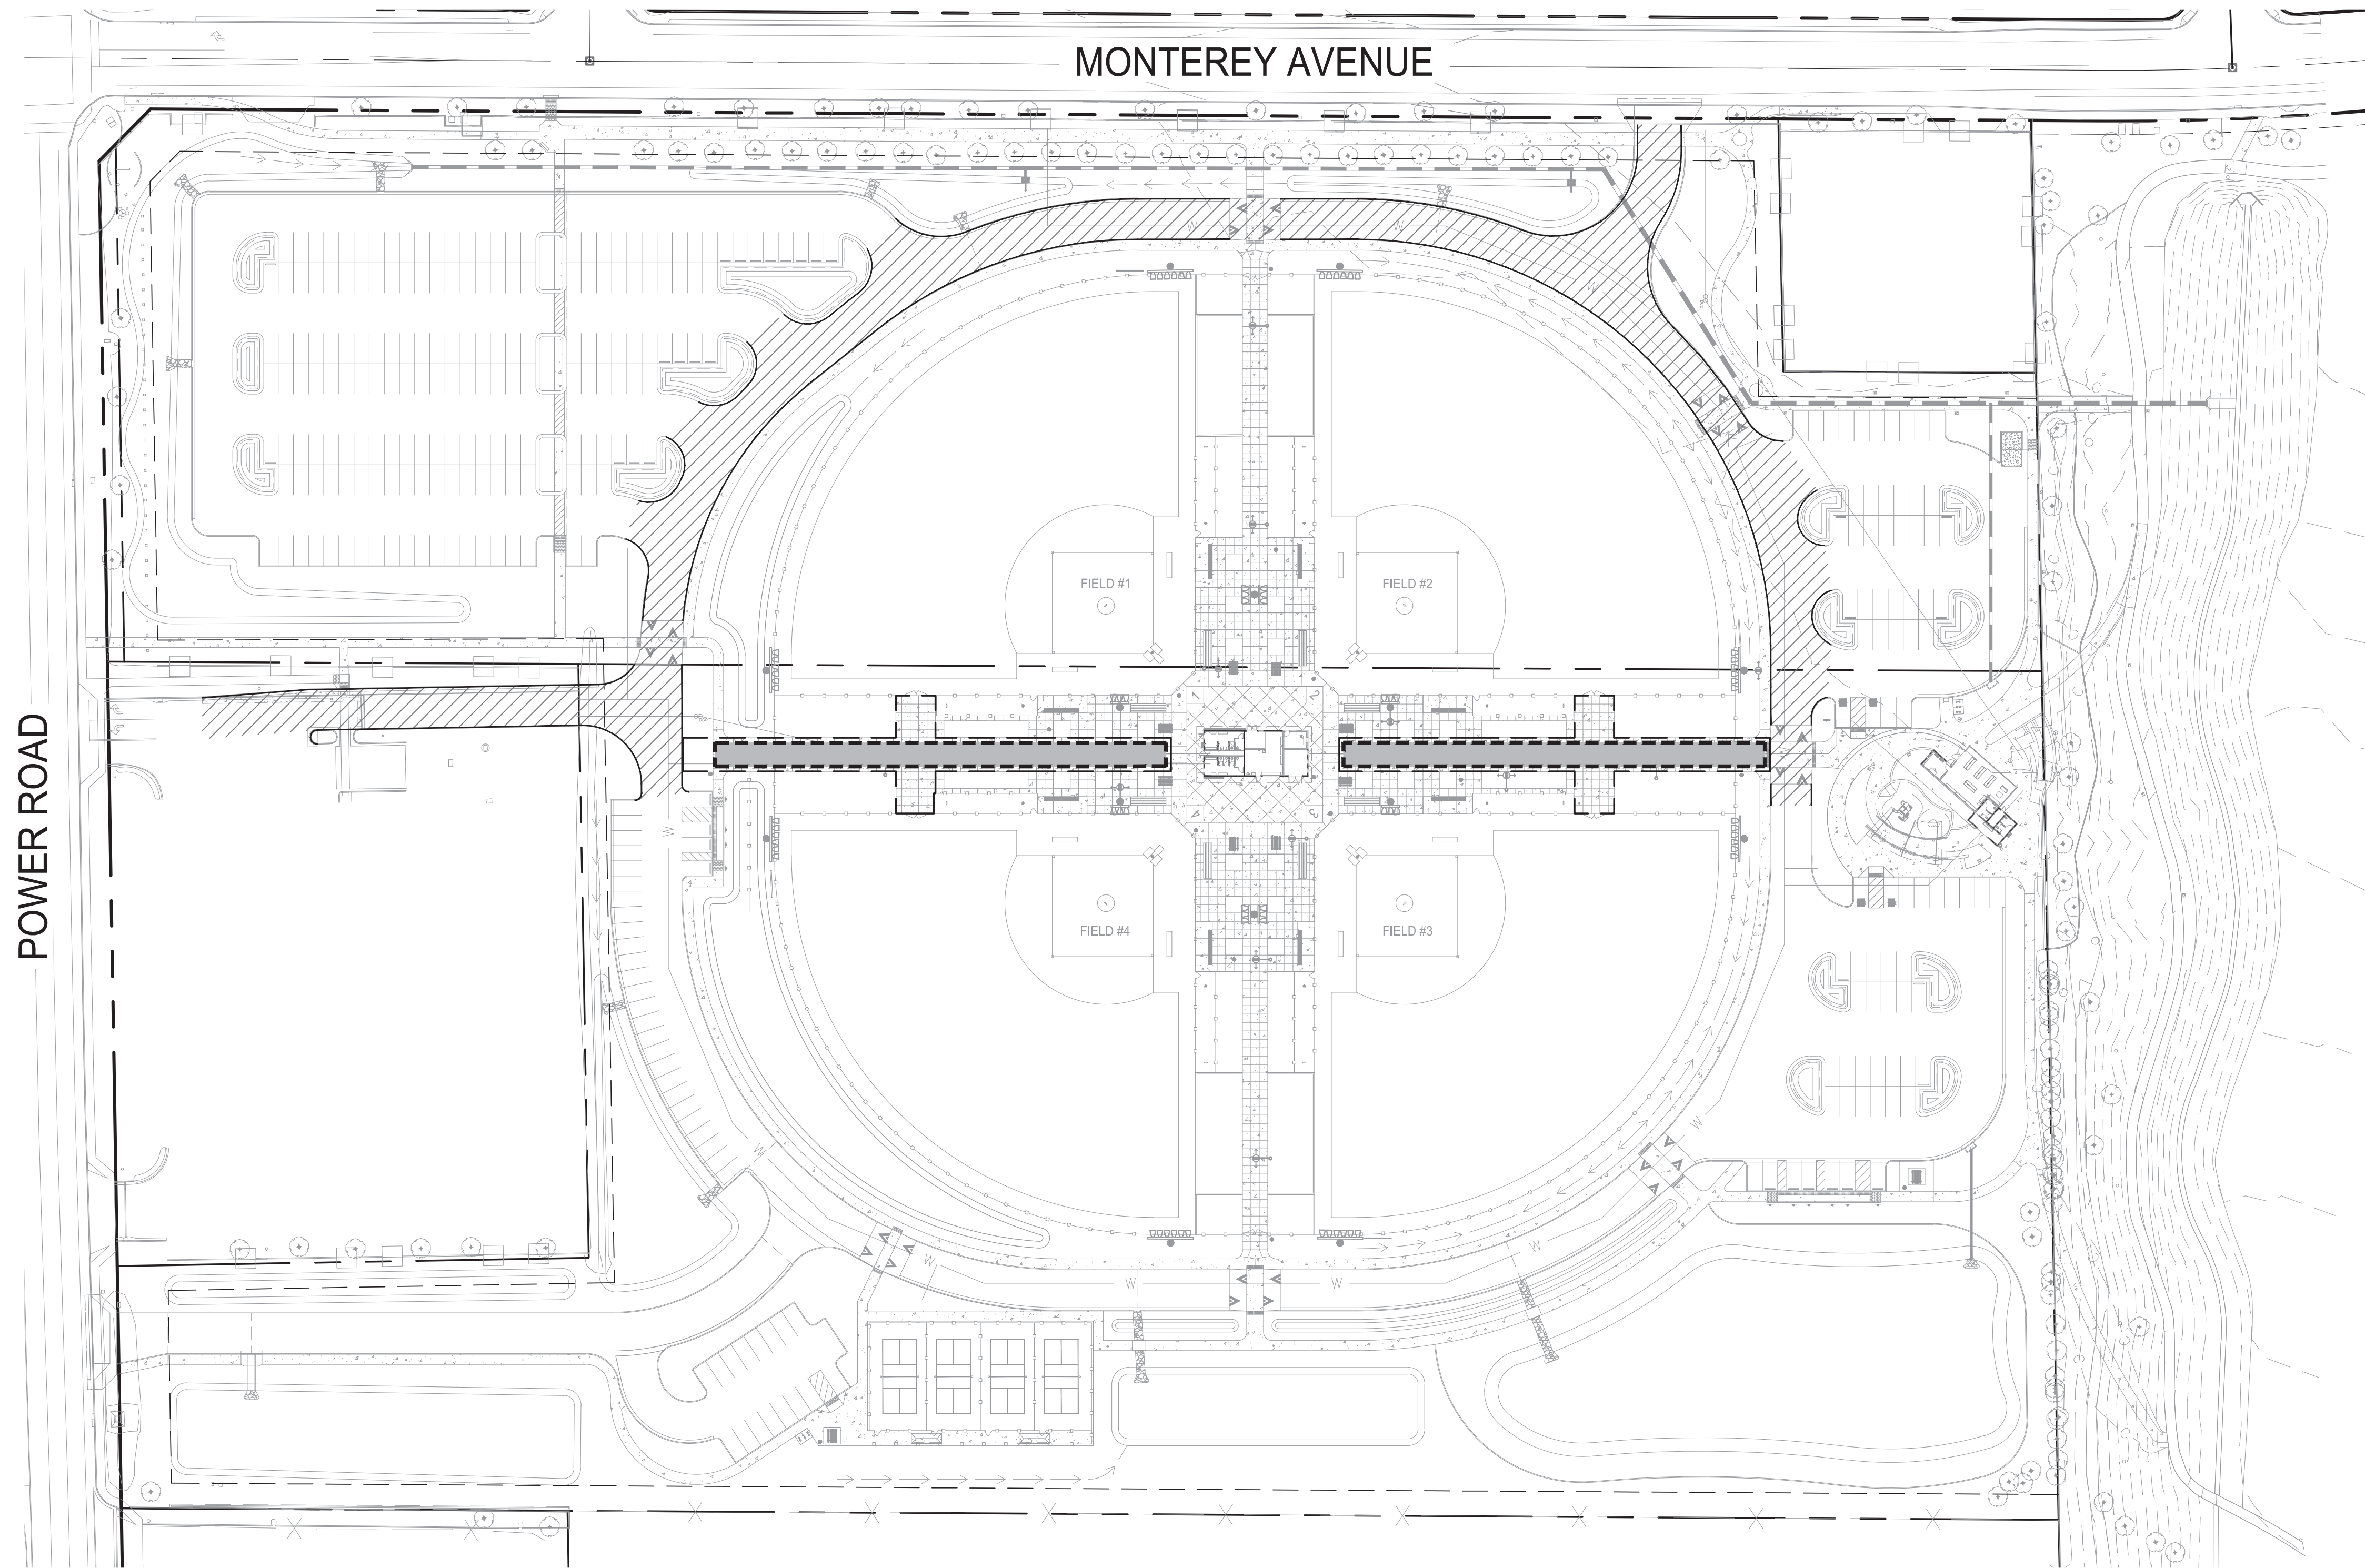

**BENCHMARK:**  
BRASS TAG ON TOP OF CURB AT THE  
NORTHWEST CORNER OF POWER ROAD  
AND BASELINE ROAD (NAD83)  
ELEVATION= 1352.70' (C.O.M. DATUM)



**ENVIRONMENTAL PLANNING GROUP**  
4685 S. ASH AVE. • SUITE H-4  
TEMPE, ARIZONA 85282  
CONTACT: John Griffin, P.L.A., ASLA  
PHONE: (623) 244-3611  
EMAIL: jgriffin@epgllc.co

LEGEND	
	6" THICK CONCRETE FIRELANE PAVING
	PLAZA FIRELANE STRIPING, PER COM FIRE DEPARTMENT DTL FPD 503.3
	FIRELANE STRIPING, PER COM FIRE DEPARTMENT DTL FPD 503.3



NOT FOR CONSTRUCTION	CITY OF MESA ENGINEERING DEPARTMENT	
	MONTEREY PARK EXPANSION	
DRAWN BY: EPG ENGINEER: JJC APPROVED BY: JJC	FIRELANE EXHIBIT	DRAWING FD 601
	F165 AC PROJ. NO. CP0914	SHEET 2 OF 2

CATALOG NUMBER: