


BUILDING 1 - OVERALL EAST EXTERIOR ELEVATION

SCALE: 1" = 20'-0"

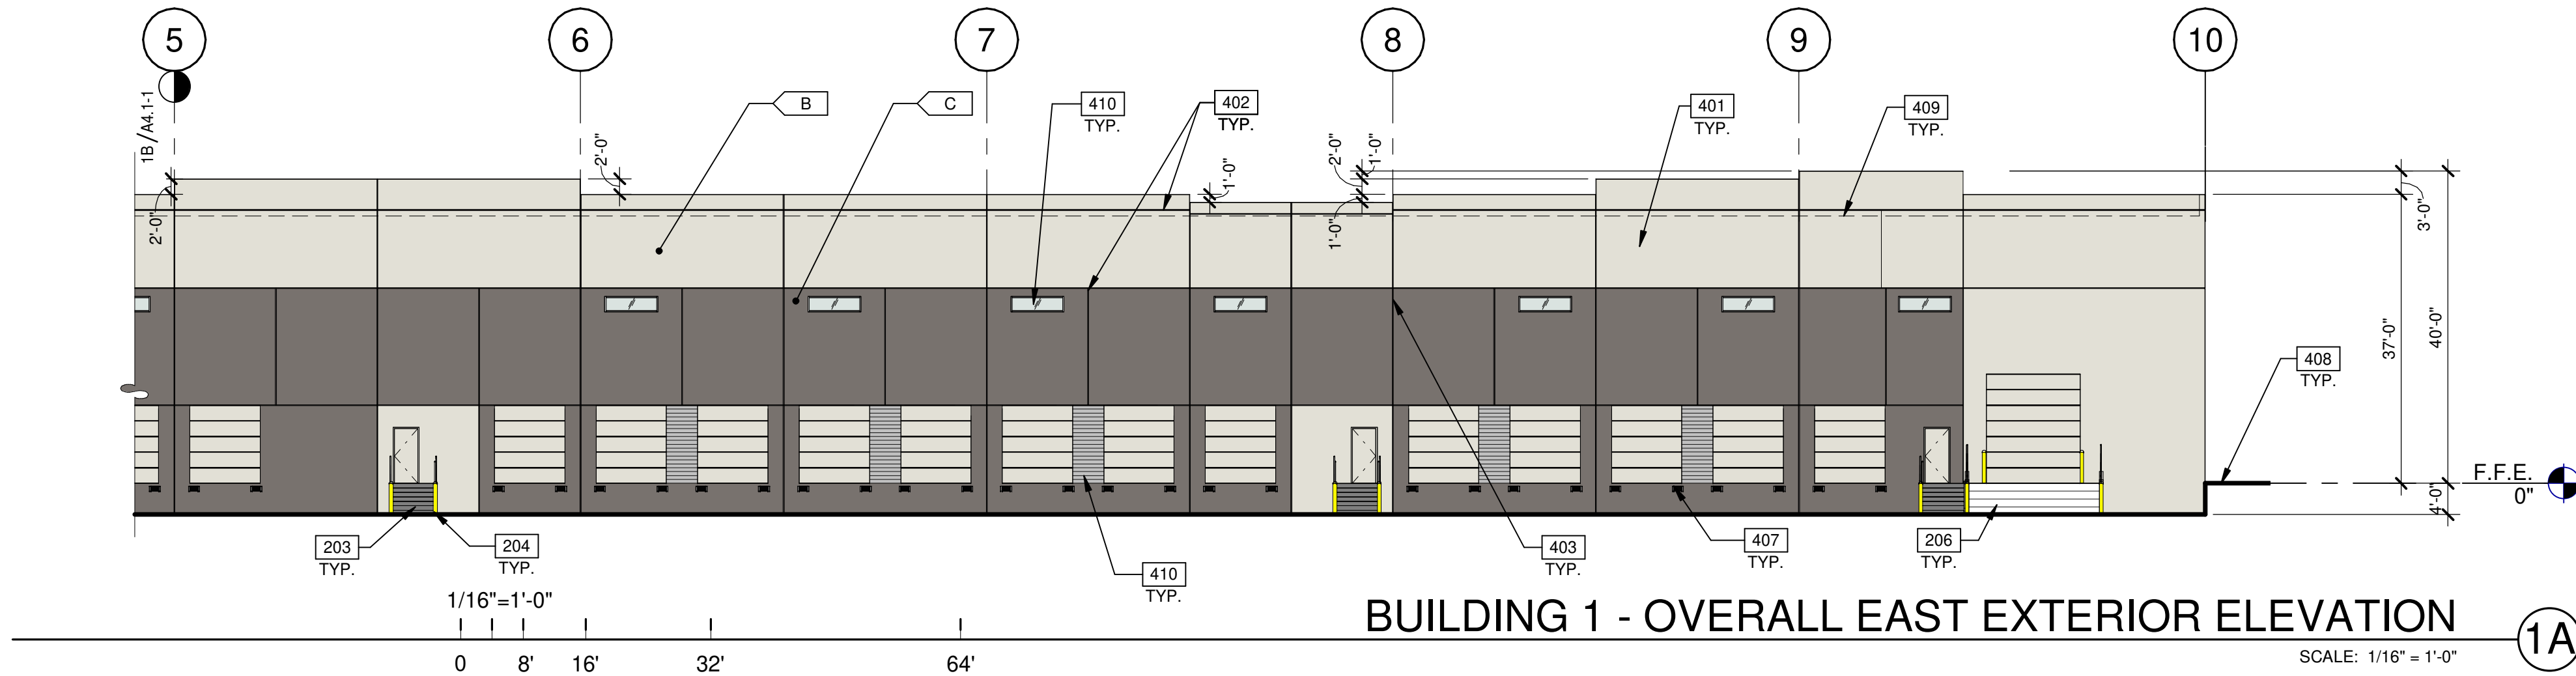

BUILDING 1 - OVERALL EAST EXTERIOR ELEVATION

SCALE: 1/16" = 1'-0"

KEYNOTES:

SEE SHEET A0.2 FOR GENERAL NOTES

- 203 EXTERIOR STEEL STAIR, ALL COMPONENTS GALVANIZED AND PAINTED.
- 204 STEEL BOLLARD, CONCRETE-FILLED PAINTED SAFETY YELLOW.
- 206 CONCRETE RAMP.
- 401 CONCRETE WALL, PAINTED.
- 402 3/4" V-REVEAL.
- 403 CONCRETE WALL JOINT.
- 404 ALUMINUM STOREFRONT SYSTEM WITH 1" INSULATED GLASS.
- 405 METAL CANOPY, PAINTED.
- 407 DOCK BUMPER.
- 408 FINISH GRADE VARIES.
- 409 LINE OF ROOF BEYOND.
- 410 CLERESTORY WINDOW.
- 411 CONCRETE FORM LINER.

LEGEND

MATERIALS:

- STANDING SEAM : "WESTERN STATES METAL PANEL"
COLOR: DARK GRAY
- HORIZONTAL FLUTED FORMLINER
- VERTICAL FORMLINER, PAINTED IN "SW 7674" - PEPPERCORN

GLASS:

- VISION GLASS: VITRO 6MM INSULATED GLAZING.
COLOR: SOLARGRAY W/ SOLARBAN 90 (3)
SHGC: 0.22 VLT %25 EXT. REFL: 8%
- SPANDREL GLASS: VITRO 6MM INSULATED GLAZING.
COLOR: SOLARGRAY W/ SOLARBAN 90 (3)
SHGC: 0.22 VLT %25 EXT. REFL: 8%
- TEMPERED GLASS: VITRO 6MM INSULATED GLAZING.
COLOR: SOLARGRAY W/ SOLARBAN 90 (3)
SHGC: 0.22 VLT %25 EXT. REFL: 8%


MULLION FINISH: ARCADIA CLEAR ANODIZED AC-2 (TYP.)

COLORS:

PROVIDE 6'-0" WIDE PAINT COLOR MOCK-UP FULL HEIGHT OF BUILDING FOR OWNER/ARCHITECT REVIEW.


- A SHERWIN WILLIAMS SW 6183 - "CONSERVATIVE GREY"
- B SHERWIN WILLIAMS SW 7049 - "NUJANCE"
- C SHERWIN WILLIAMS SW 7019 - "GAUNTLET GRAY"
- D SHERWIN WILLIAMS SW 6335 - "FIRED BRICK"
- E SHERWIN WILLIAMS SW 7674 - "PEPPERCORN"
- F STANDING SEAM - WESTERN STATES METAL PANEL - MATTE MUSKET GRAY

KEY PLAN

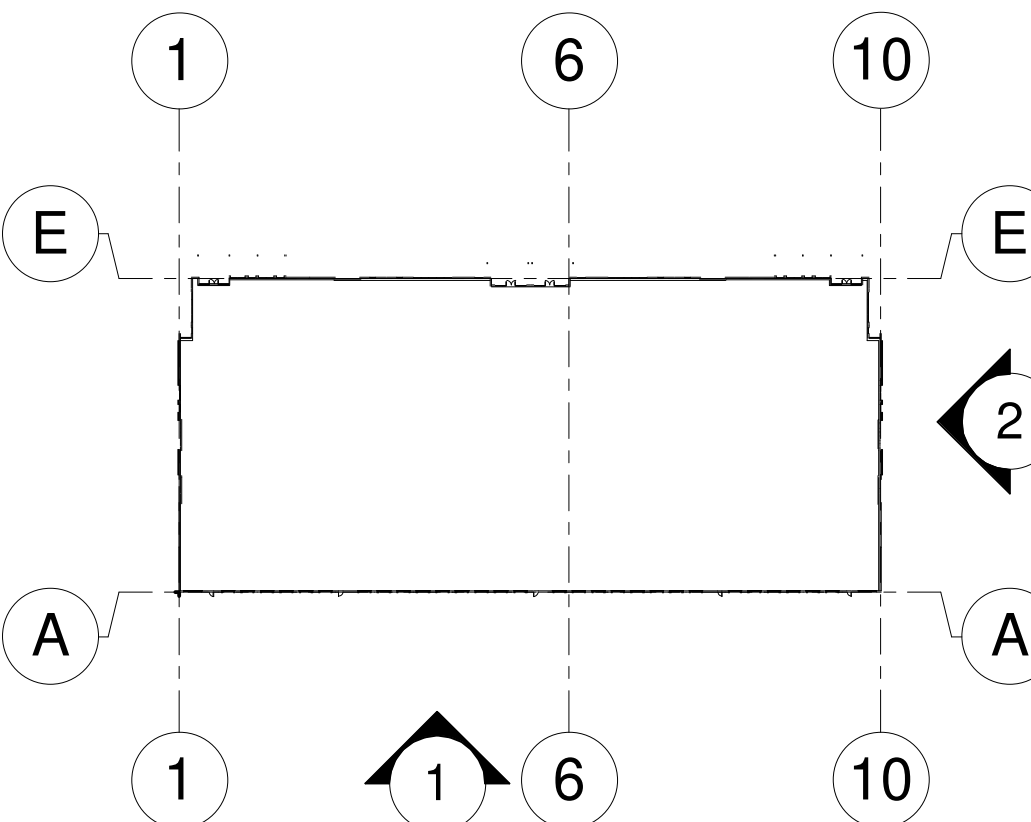

NOT TO SCALE


A PAINTED CONCRETE FORMLINER - SW 6183 - CONSERVATIVE GREY = 400 S.F. = 2.1% OF ELEVATION
B PAINTED CONCRETE - SW 7049 - NUJANCE = 7,832 S.F. = 40.2% OF ELEVATION
C PAINTED CONCRETE - SW 7019 - GAUNTLET GRAY = 8,252 S.F. = 42.4% OF ELEVATION
CLERESTORY GLAZING = 196 S.F. = 1% OF ELEVATION
OVERHEAD & MAN DOORS = 2,798 S.F. = 14.4% OF ELEVATION
TOTAL ELEVATION AREA = 19,478 S.F.

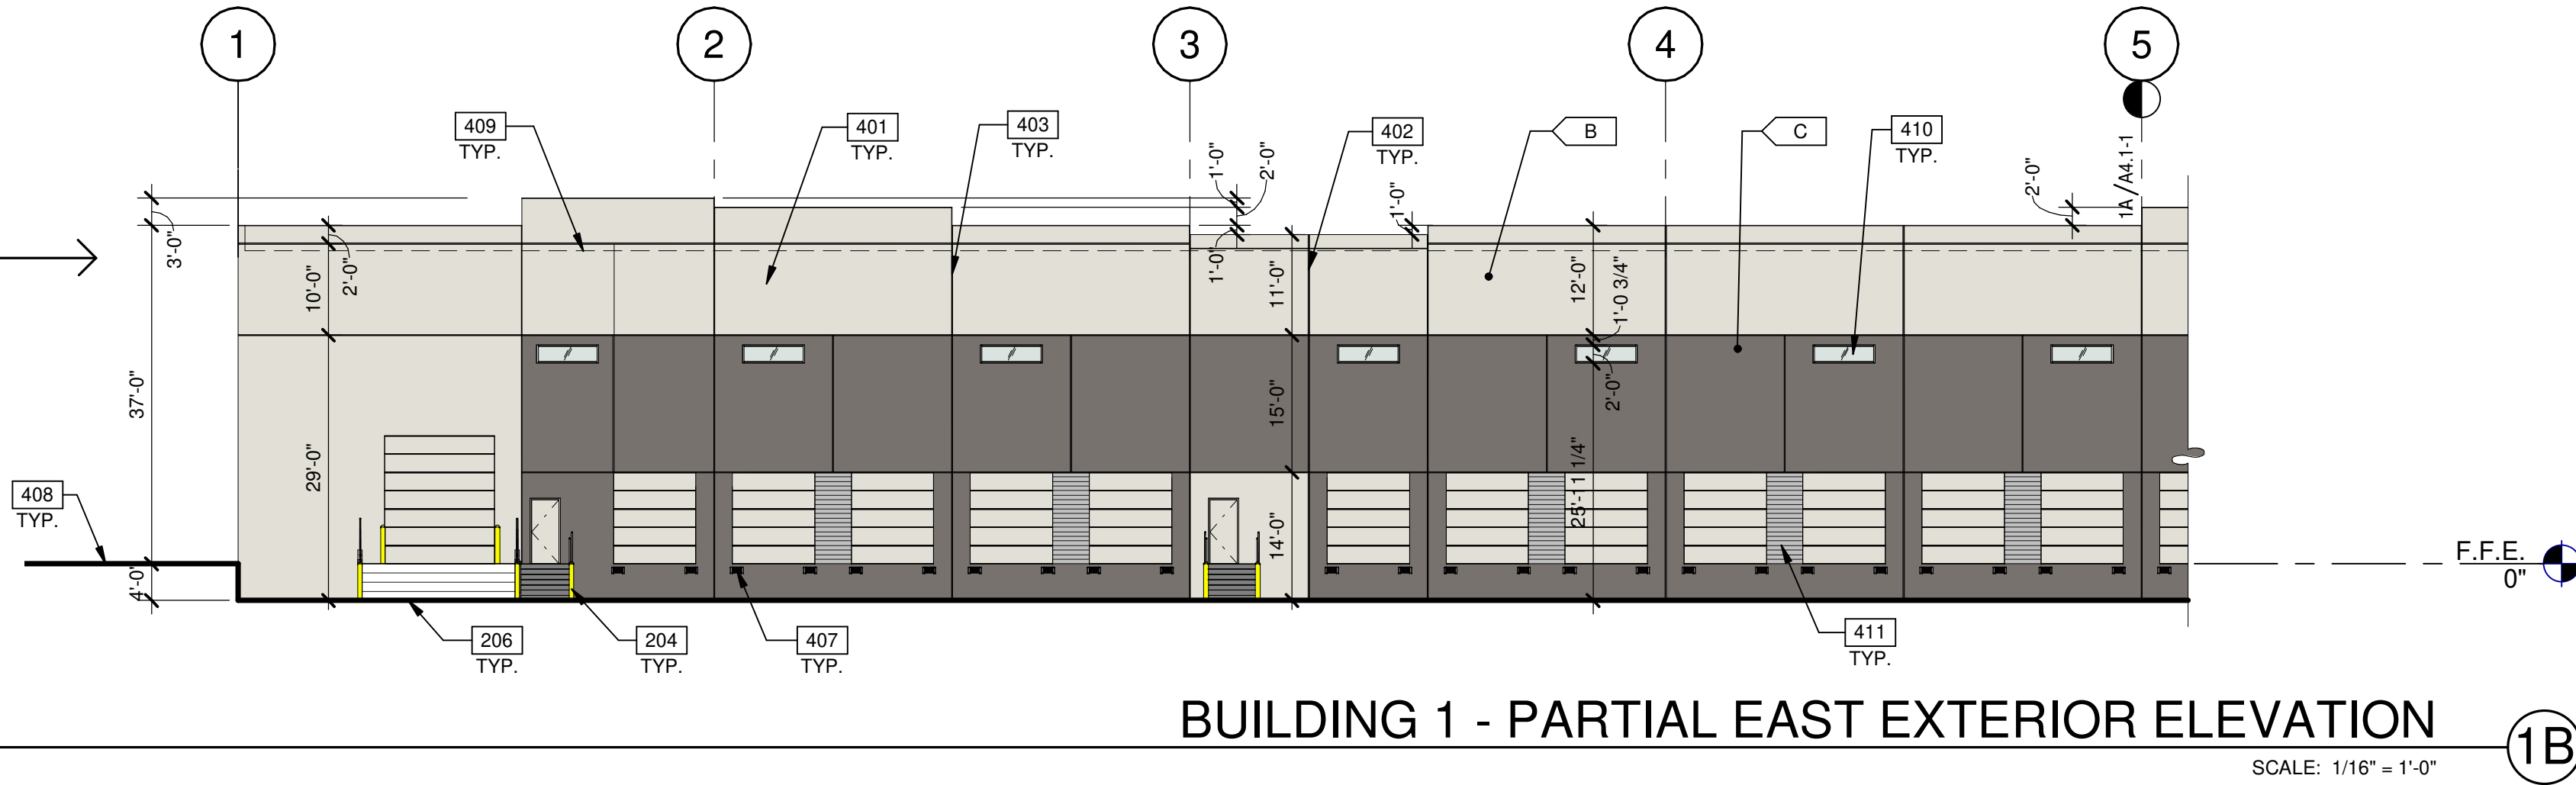

BUILDING 1 - PARTIAL EAST EXTERIOR ELEVATION

SCALE: 1/16" = 1'-0"

A PAINTED CONCRETE FORMLINER - SW 6183 - CONSERVATIVE GREY = 2,779 S.F. = 30.9% OF ELEVATION
B PAINTED CONCRETE - SW 7049 - NUJANCE = 2,790 S.F. = 31% OF ELEVATION
C PAINTED CONCRETE - SW 7019 - GAUNTLET GRAY = 1,800 S.F. = 20% OF ELEVATION
D PAINTED CONCRETE - SW 6335 - FIRED BRICK = 822 S.F. = 9.1% OF ELEVATION
E BEAM / CANOPY STEEL - SW 7674 - PEPPERCORN = 61 S.F. = 7% OF ELEVATION
STOREFRONT GLAZING = 726 S.F. = 8.1% OF ELEVATION
CLERESTORY GLAZING = 20 S.F. = 2% OF ELEVATION
TOTAL ELEVATION AREA = 8,998 S.F.

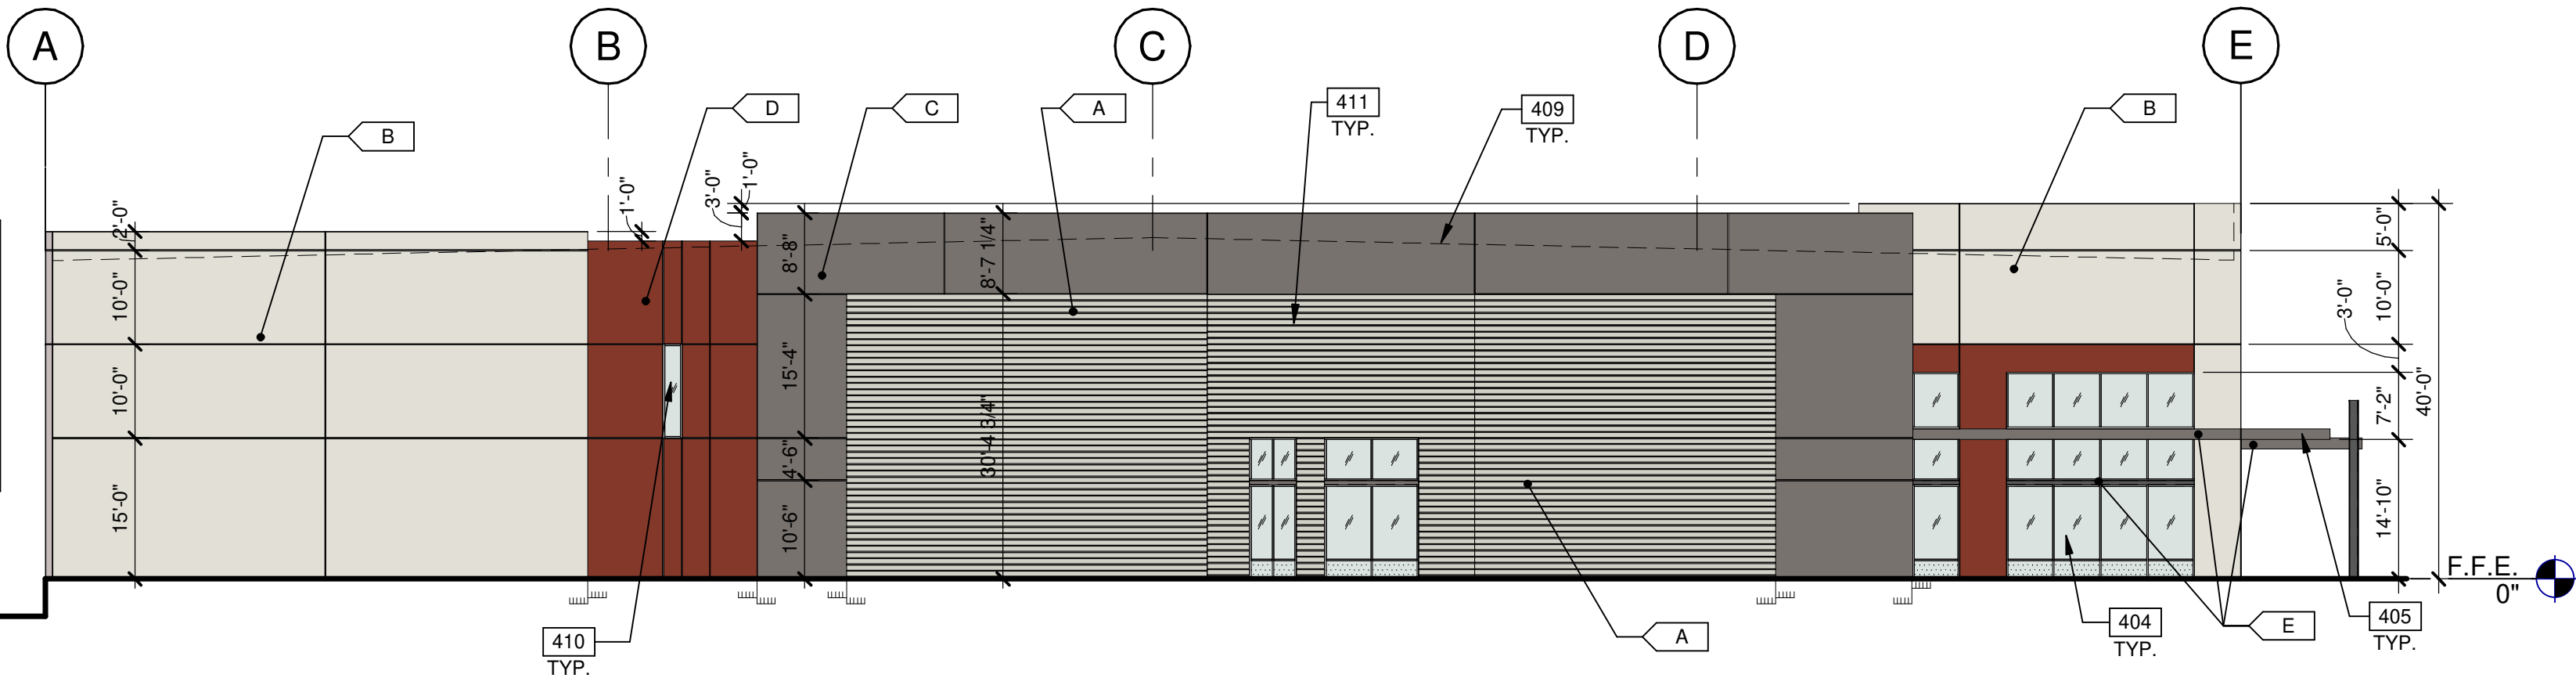


BUILDING 1 - NORTH EXTERIOR ELEVATION

SCALE: 1/16" = 1'-0"

WARE MALCOMB
Leading Design for Commercial Real Estate

architecture
planning
interiors
graphics
civil engineering
2777 E. Camelback Rd. Suite 325
Phoenix, AZ 85016
P 480.767.1000
F 480.907.2288

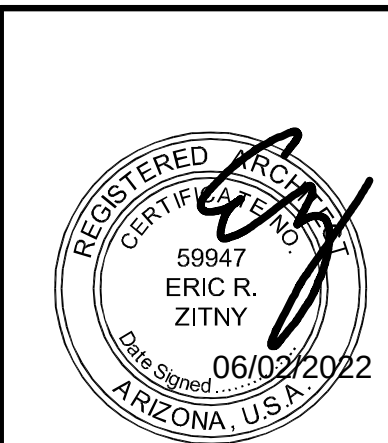

HAWES GERMANN 34
INDUSTRIAL
NEC HAWES RD. & GERMANN RD.
MESA, ARIZONA

BUILDING 1 - EXTERIOR ELEVATIONS		REMARKS
DATE	DR	REMARKS
04/12/2022	DR	SUBMITTAL
05/13/2022	DR	RESUBMITTAL
05/16/2022	DR	2ND RESUBMITTAL
06/03/2022	DR	3RD RESUBMITTAL


PA/PM: B. BLAKE
DRAWN BY.: O.J.
JOB NO.: PHX21-0049-00

SHEET
A4.1-1



BUILDING 1 - EXTERIOR ELEVATIONS		DATE	REMARKS
1	DR SUBMITTAL	04/12/2022	DR SUBMITTAL
2	DR RESUBMITTAL	05/13/2022	DR RESUBMITTAL
3	DR 2ND RESUBMITTAL	05/16/2022	DR 2ND RESUBMITTAL
4	DR 3RD RESUBMITTAL	06/03/2022	DR 3RD RESUBMITTAL
5			
6			
7			
8			

PA/PM:	B. BLAKE
DRAWN BY.:	O.J.
JOB NO.:	PHX21-0049-00

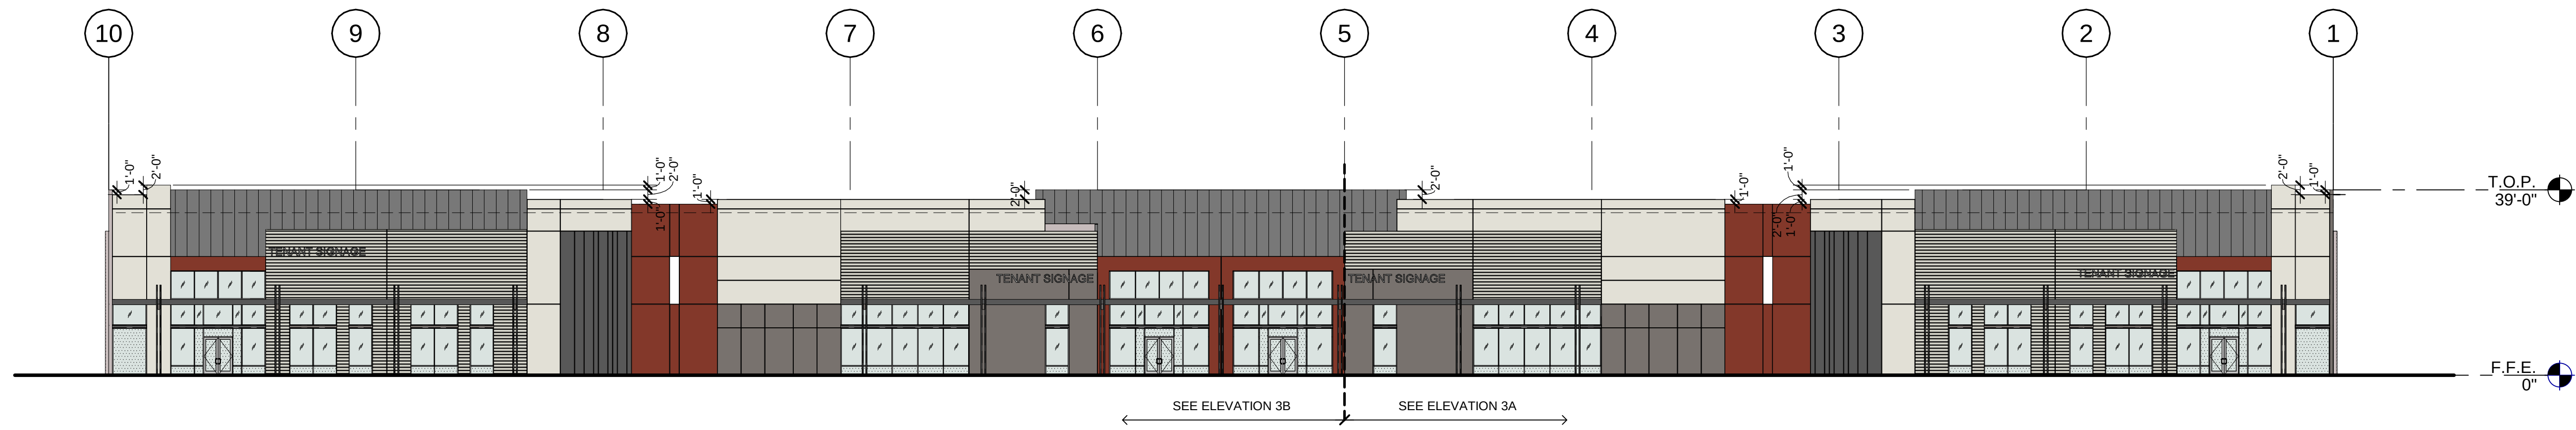

BUILDING 1 - OVERALL WEST EXTERIOR ELEVATION

SCALE: 1" = 20'-0"

KEYNOTES:

SEE SHEET A0.2 FOR GENERAL NOTES

- 203 EXTERIOR STEEL STAIR, ALL COMPONENTS GALVANIZED AND PAINTED.
- 204 STEEL BOLLARD, CONCRETE-FILLED PAINTED SAFETY YELLOW.
- 401 CONCRETE WALL, PAINTED.
- 402 3/4" V-REVEAL.
- 403 CONCRETE WALL JOINT.
- 404 ALUMINUM STOREFRONT SYSTEM WITH 1" INSULATED GLASS.
- 405 METAL CANOPY, PAINTED.
- 406 FUTURE TENANT SIGNAGE, UNDER SEPARATE PERMIT.
- 408 FINISH GRADE VARIES.
- 409 LINE OF ROOF BEYOND.
- 410 CLERESTORY WINDOW.
- 413 SPANDREL GLASS VITRO 6MM INSULATED GLAZING.

LEGEND

MATERIALS:

- STANDING SEAM "WESTERN STATES METAL PANEL" COLOR: DARK GRAY
- HORIZONTAL FLUTED FORMLINER
- VERTICAL FORMLINER, PAINTED IN "SW 7674" - PEPPERCORN


GLASS:

- VISION GLASS: VITRO 6MM INSULATED GLAZING. COLOR: SOLARGRAY W/ SOLARBAN 90 (3) SHGC: 0.22 VLT %25 EXT. REFL: 8%
- SPANDREL GLASS: VITRO 6MM INSULATED GLAZING. COLOR: SOLARGRAY W/ SOLARBAN 90 (3) SHGC: 0.22 VLT %25 EXT. REFL: 8%
- TEMPERED GLASS: VITRO 6MM INSULATED GLAZING. COLOR: SOLARGRAY W/ SOLARBAN 90 (3) SHGC: 0.22 VLT %25 EXT. REFL: 8%

COLORS:


PROVIDE 6'-0" WIDE PAINT COLOR MOCK-UP FULL HEIGHT OF BUILDING FOR OWNER/ARCHITECT REVIEW.

- A SHERWIN WILLIAMS SW 6183 - "CONSERVATIVE GREY"
- B SHERWIN WILLIAMS SW 7049 - "NUANCE"
- C SHERWIN WILLIAMS SW 7019 - "GAUNTLET GRAY"
- D SHERWIN WILLIAMS SW 6335 - "FIRED BRICK"
- E SHERWIN WILLIAMS SW 7674 - "PEPPERCORN"
- F STANDING SEAM - WESTERN STATES METAL PANEL - MATTE MUSKET GRAY

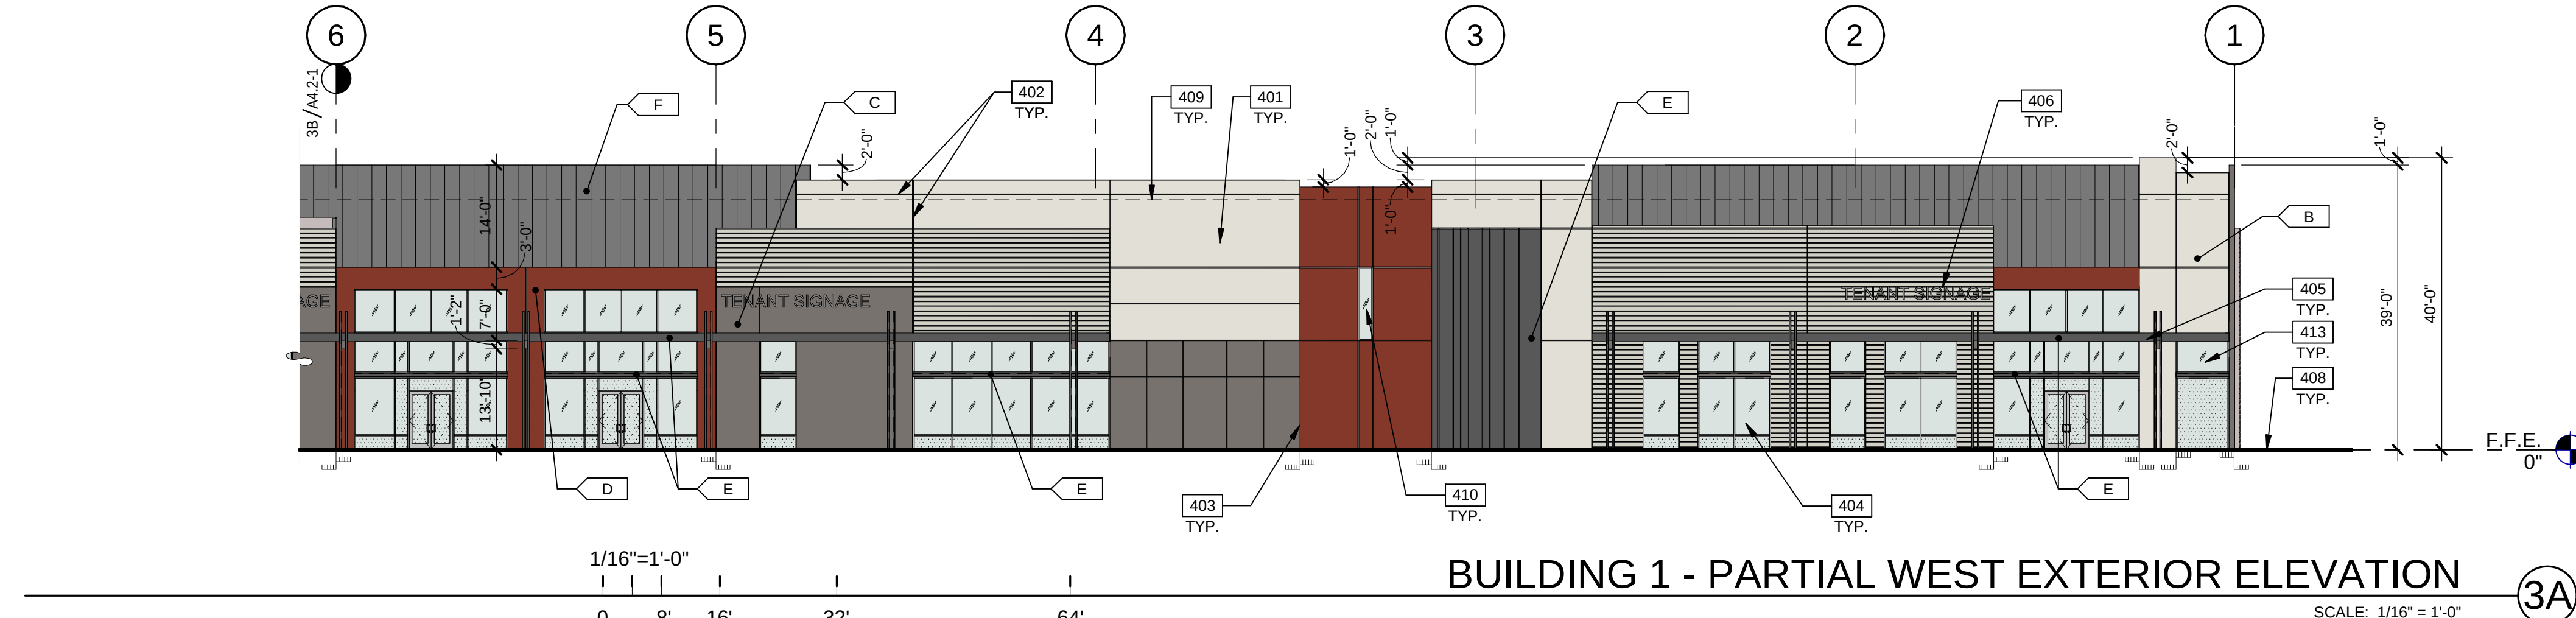


BUILDING 1 - PARTIAL WEST EXTERIOR ELEVATION

SCALE: 1/16" = 1'-0"

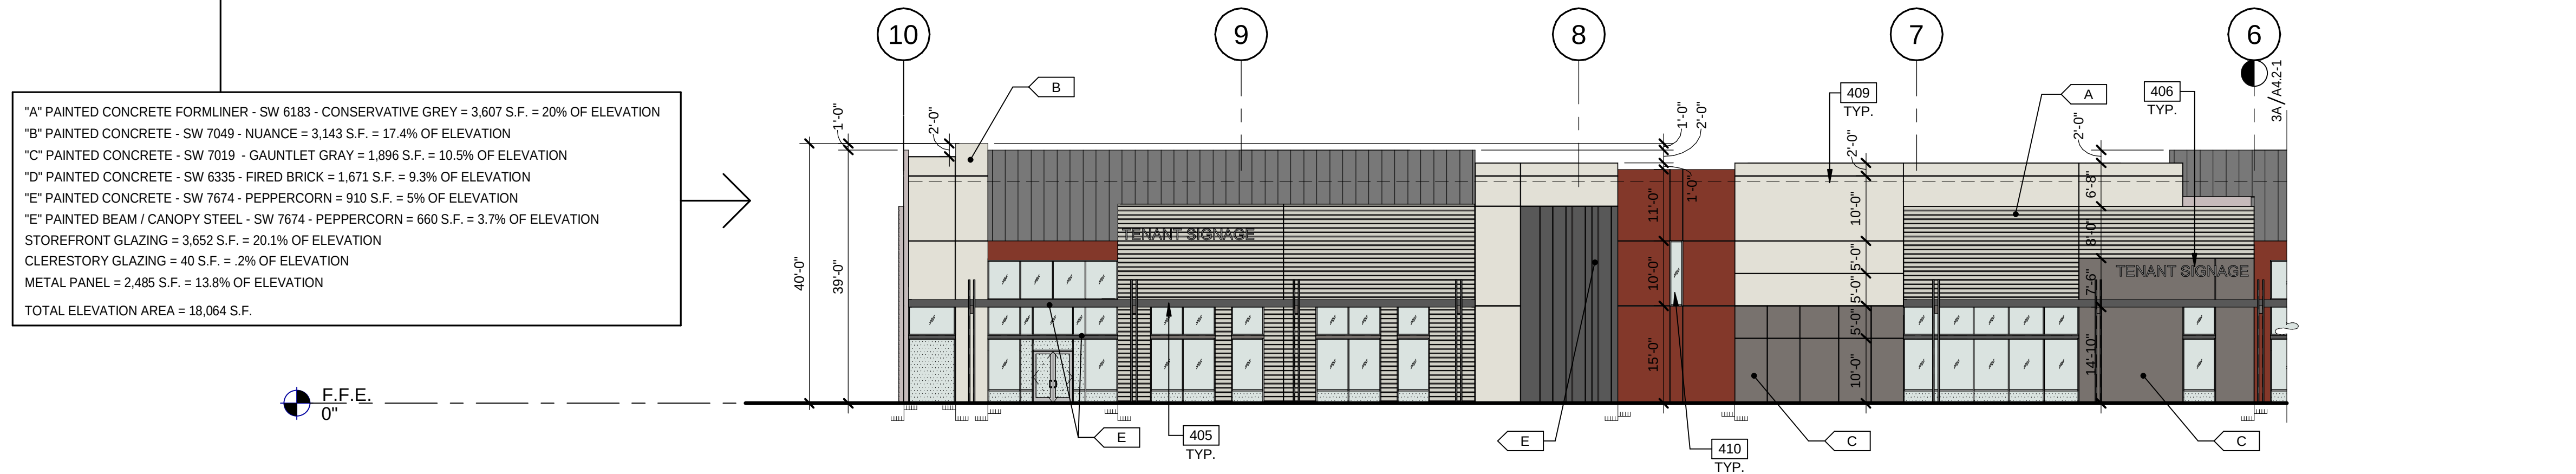

BUILDING 1 - PARTIAL WEST EXTERIOR ELEVATION


SCALE: 1/16" = 1'-0"

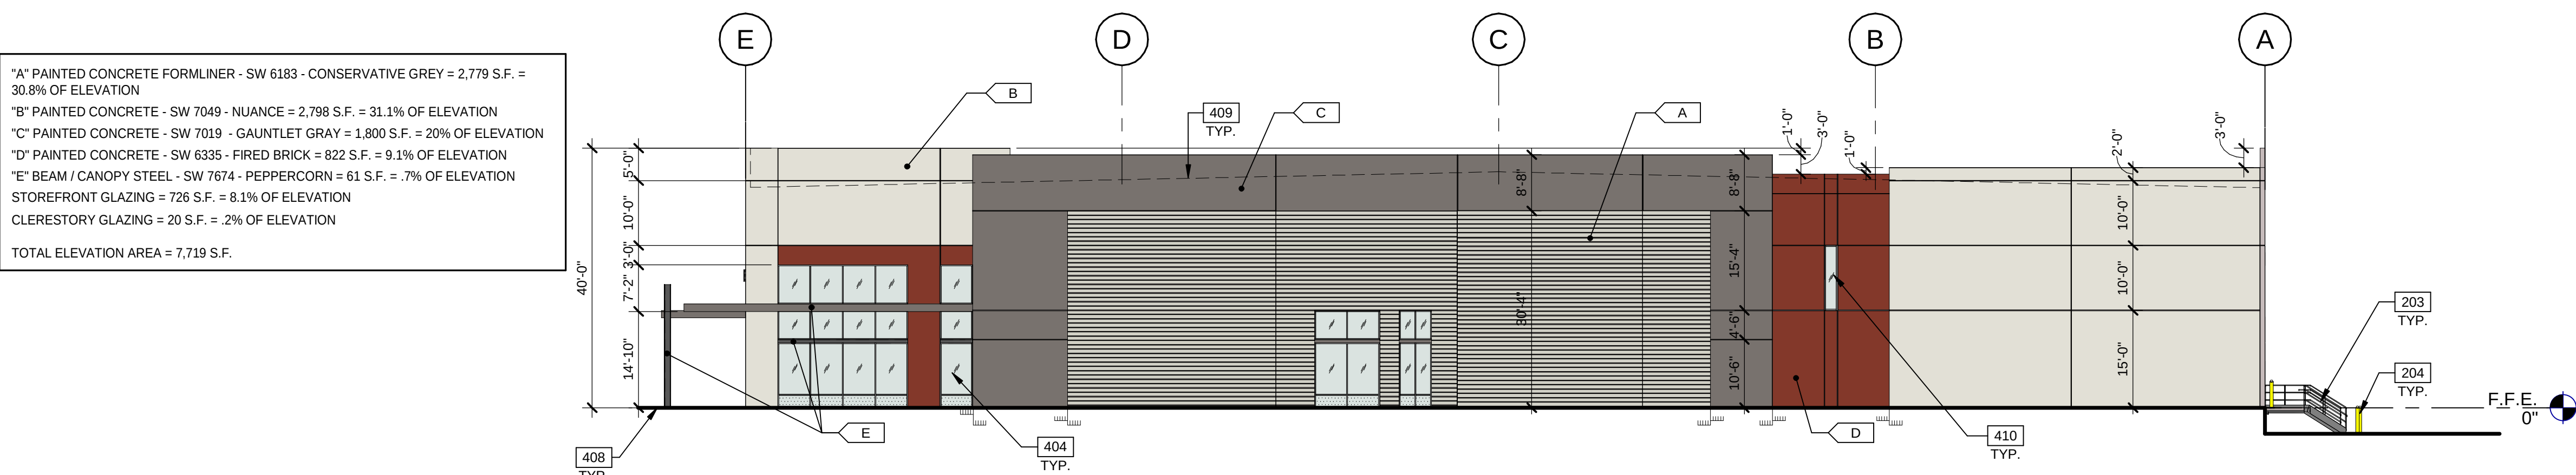

BUILDING 1 - SOUTH EXTERIOR ELEVATION



SCALE: 1/16" = 1'-0"

KEY PLAN

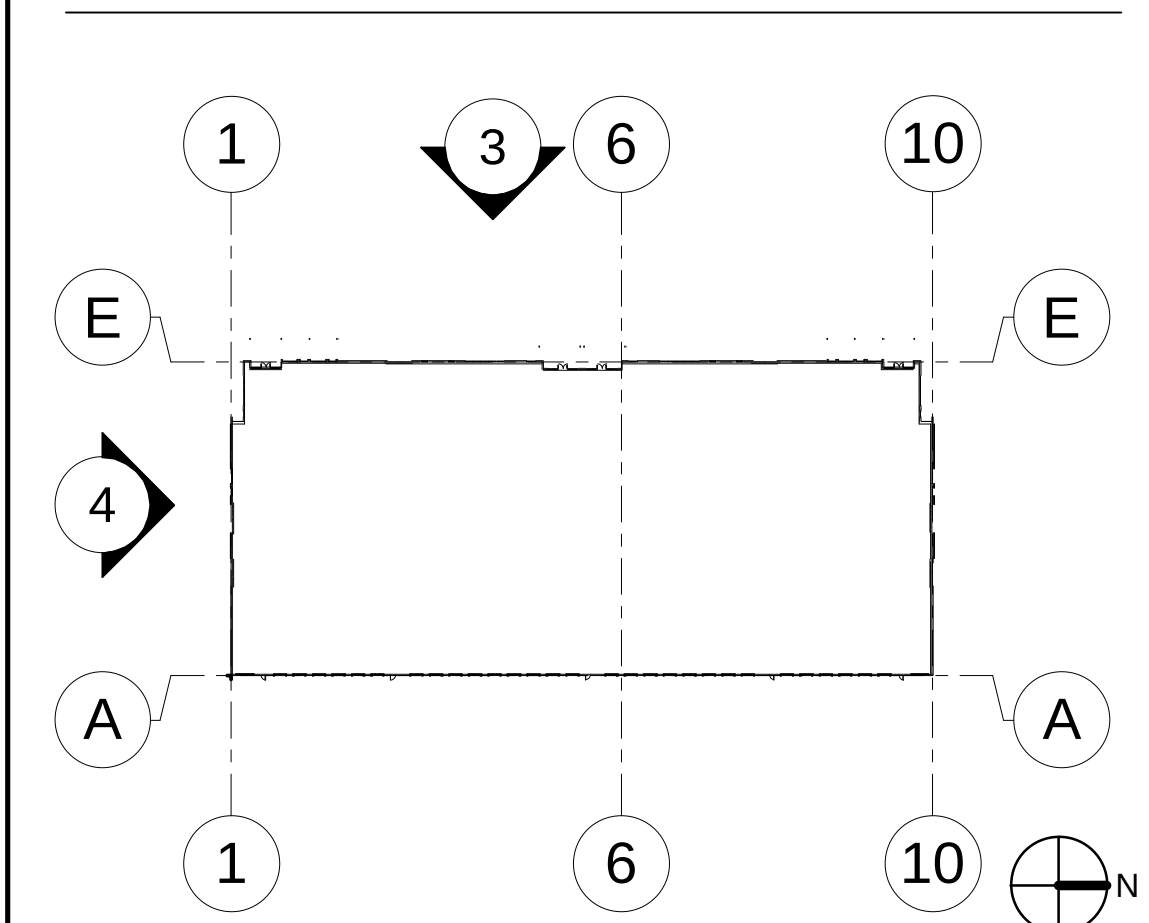

"A" PAINTED CONCRETE FORMLINER - SW 6183 - CONSERVATIVE GREY = 3,607 S.F. = 20% OF ELEVATION
"B" PAINTED CONCRETE - SW 7049 - NUANCE = 3,143 S.F. = 17.4% OF ELEVATION
"C" PAINTED CONCRETE - SW 7019 - GAUNTLET GRAY = 1,896 S.F. = 10.5% OF ELEVATION
"D" PAINTED CONCRETE - SW 6335 - FIRED BRICK = 1,671 S.F. = 9.3% OF ELEVATION
"E" PAINTED CONCRETE - SW 7674 - PEPPERCORN = 910 S.F. = 5% OF ELEVATION
"F" PAINTED BEAM / CANOPY STEEL - SW 7674 - PEPPERCORN = 660 S.F. = 3.7% OF ELEVATION
STOREFRONT GLAZING = 3,652 S.F. = 20.1% OF ELEVATION
CLERESTORY GLAZING = 40 S.F. = .2% OF ELEVATION
METAL PANEL = 2,485 S.F. = 13.8% OF ELEVATION
TOTAL ELEVATION AREA = 18,064 S.F.

"A" PAINTED CONCRETE FORMLINER - SW 6183 - CONSERVATIVE GREY = 2,779 S.F. = 30.8% OF ELEVATION
"B" PAINTED CONCRETE - SW 7049 - NUANCE = 2,798 S.F. = 31.1% OF ELEVATION
"C" PAINTED CONCRETE - SW 7019 - GAUNTLET GRAY = 1,800 S.F. = 20% OF ELEVATION
"D" PAINTED CONCRETE - SW 6335 - FIRED BRICK = 822 S.F. = 9.1% OF ELEVATION
"E" BEAM / CANOPY STEEL - SW 7674 - PEPPERCORN = 61 S.F. = .7% OF ELEVATION
STOREFRONT GLAZING = 726 S.F. = 8.1% OF ELEVATION
CLERESTORY GLAZING = 20 S.F. = .2% OF ELEVATION
TOTAL ELEVATION AREA = 7,719 S.F.

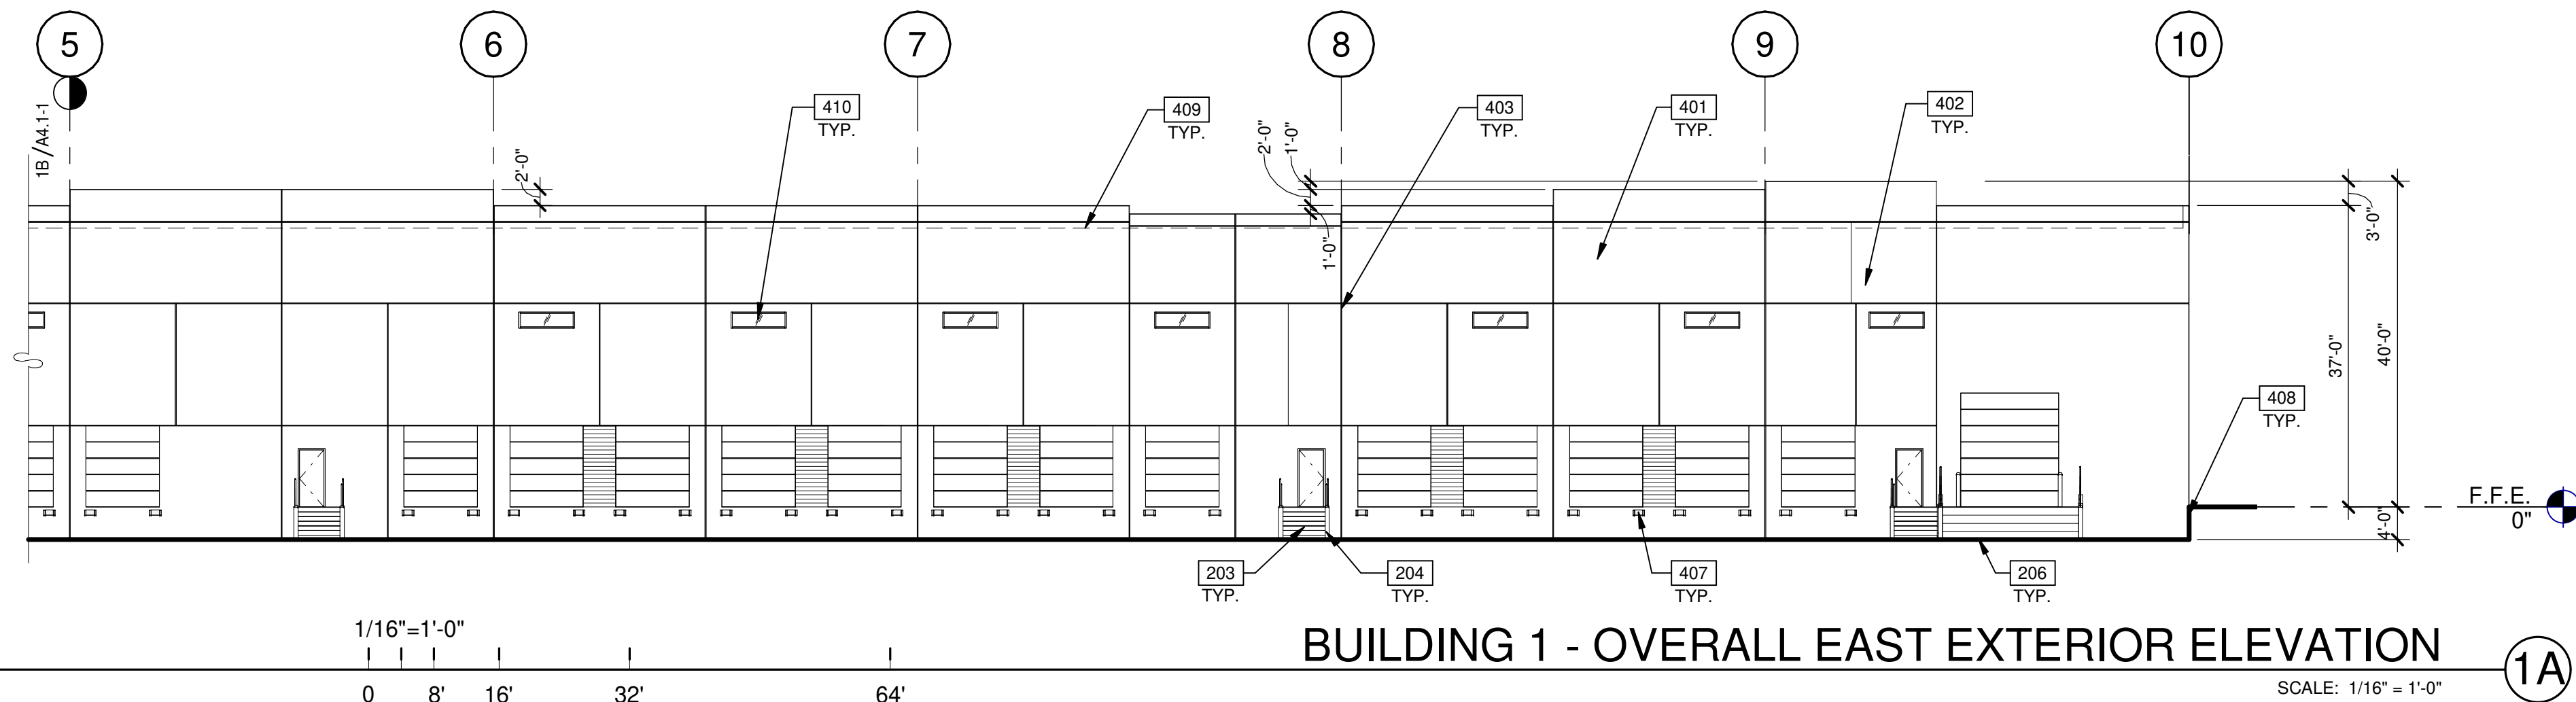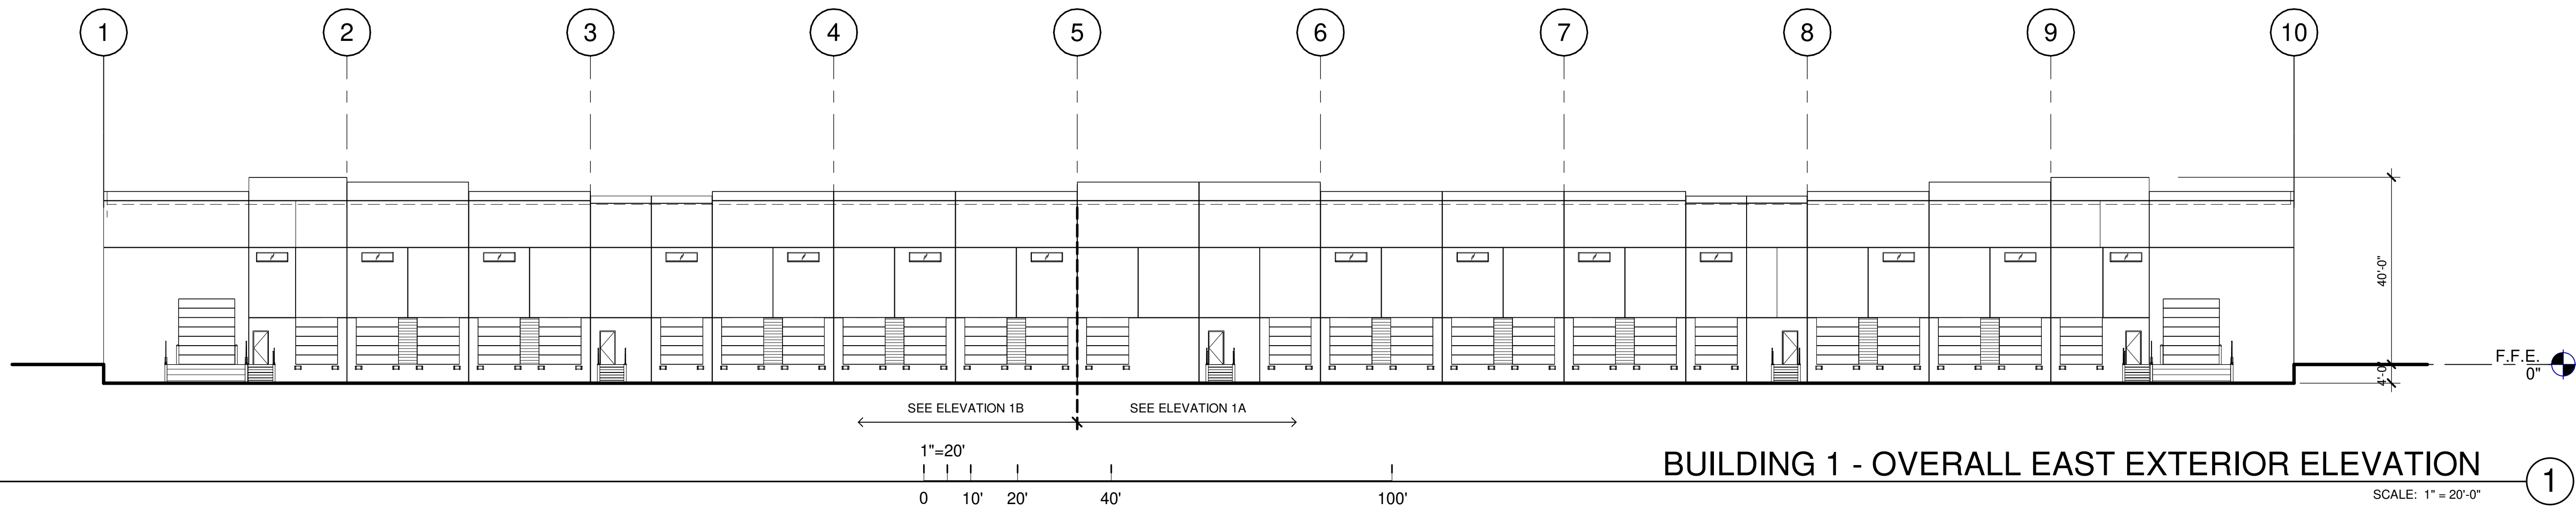



KEYNOTES:

- SEE SHEET A02 FOR GENERAL NOTES
- 203 EXTERIOR STEEL STAIR, ALL COMPONENTS GALVANIZED AND PAINTED.
 - 204 STEEL BOLLARD, CONCRETE-FILLED PAINTED SAFETY YELLOW.
 - 206 CONCRETE RAMP.
 - 401 CONCRETE WALL, PAINTED.
 - 402 3/4" V-REVEAL.
 - 403 CONCRETE WALL JOINT.
 - 404 ALUMINUM STOREFRONT SYSTEM WITH 1" INSULATED GLASS.
 - 405 METAL CANOPY, PAINTED.
 - 407 DOCK BUMPER.
 - 408 FINISH GRADE VARIES.
 - 409 LINE OF ROOF BEYOND.
 - 410 CLERESTORY WINDOW.
 - 411 CONCRETE FORM LINER.


LEGEND

MATERIALS:

- METAL PANEL - STANDING SEAM
 - HORIZONTAL FLUTED FORMLINER,
 - VERTICAL FORMLINER, PAINTED IN "SW 7674" - PEPPERCORN
- GLASS:
- VISION GLASS
 - SPANDREL GLASS
 - TEMPERED GLASS

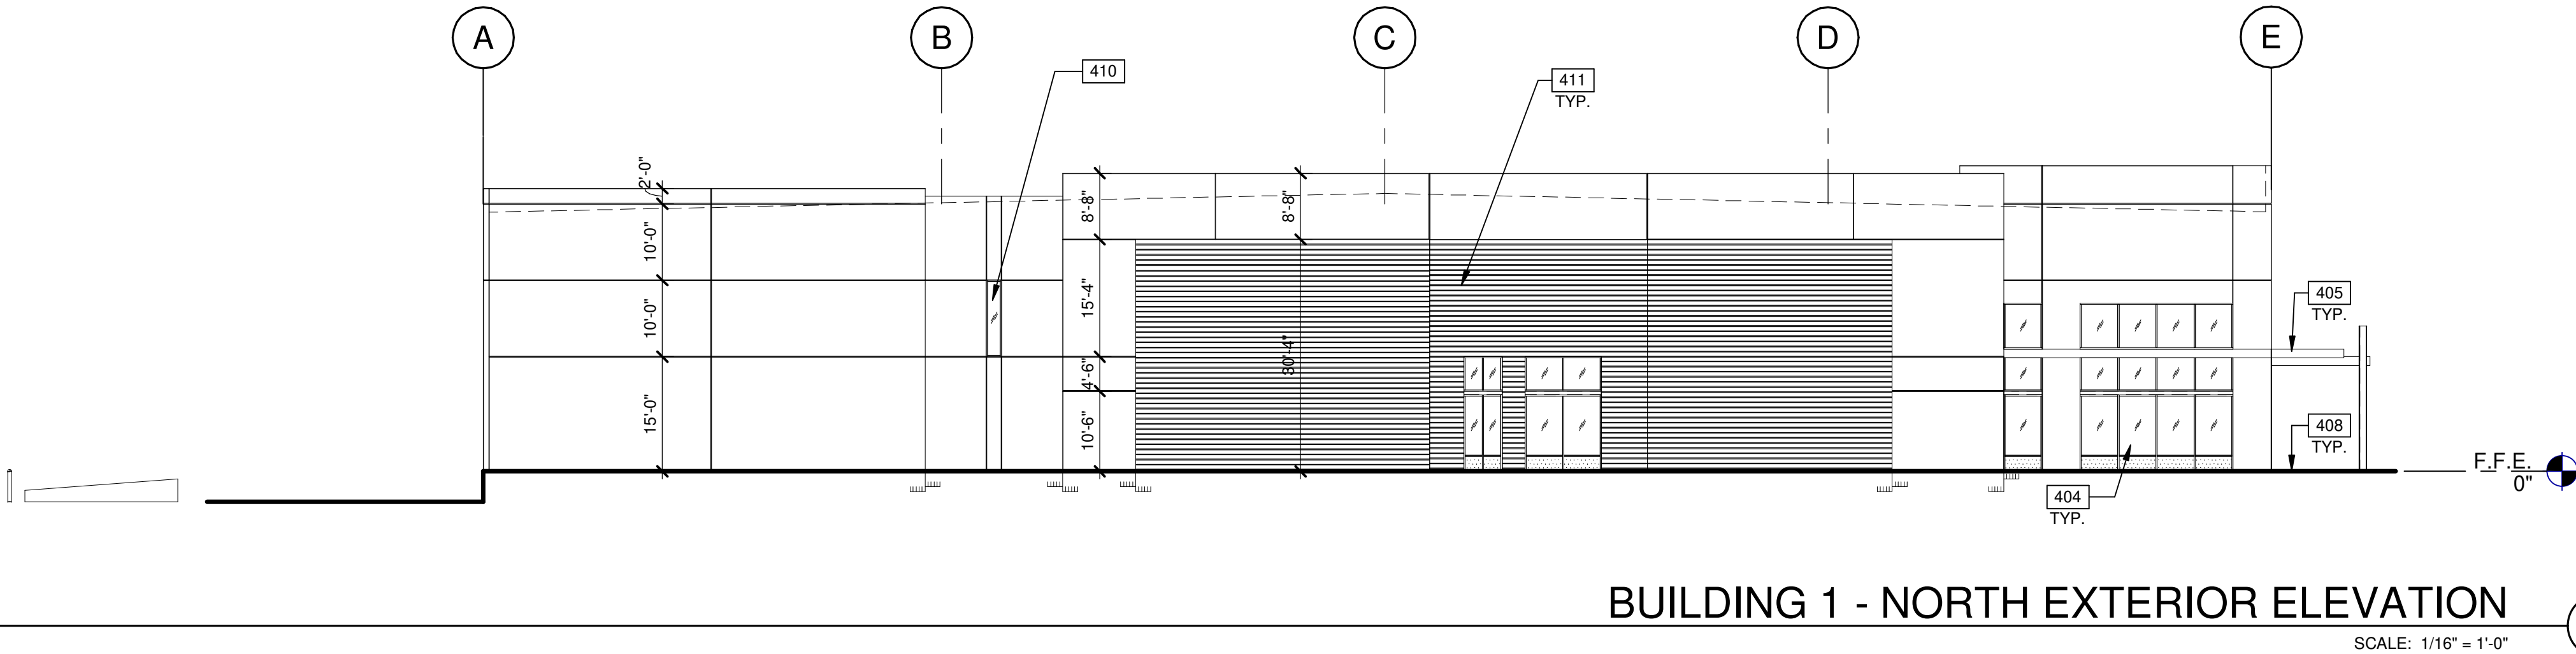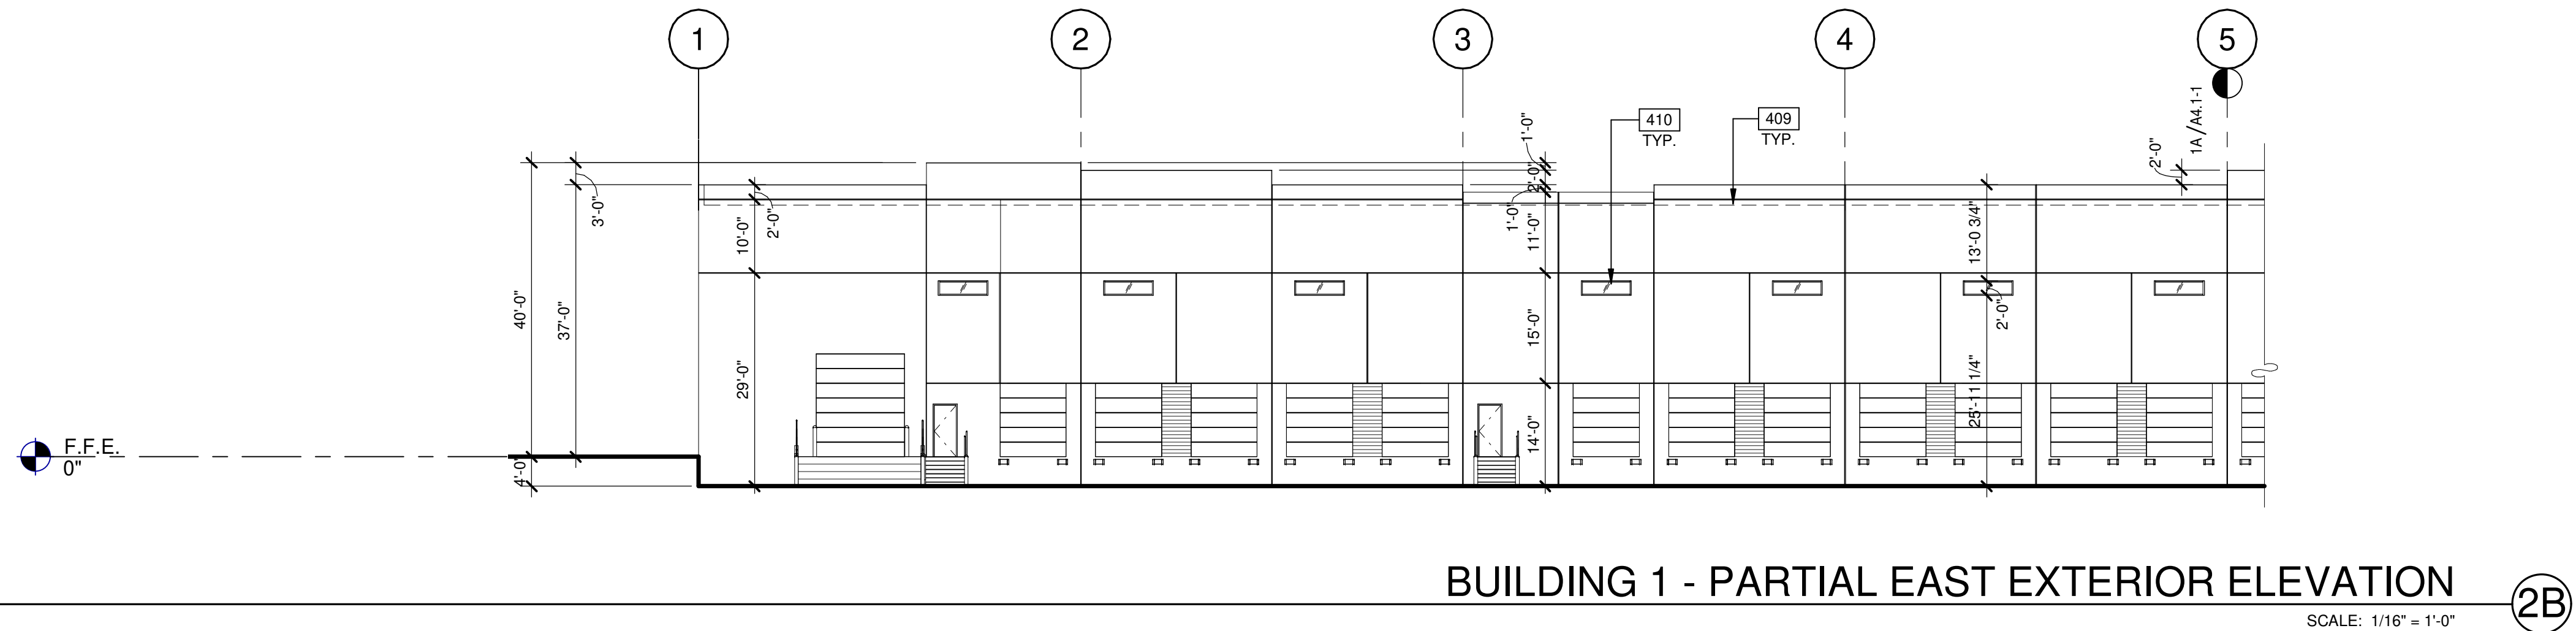

KEY PLAN

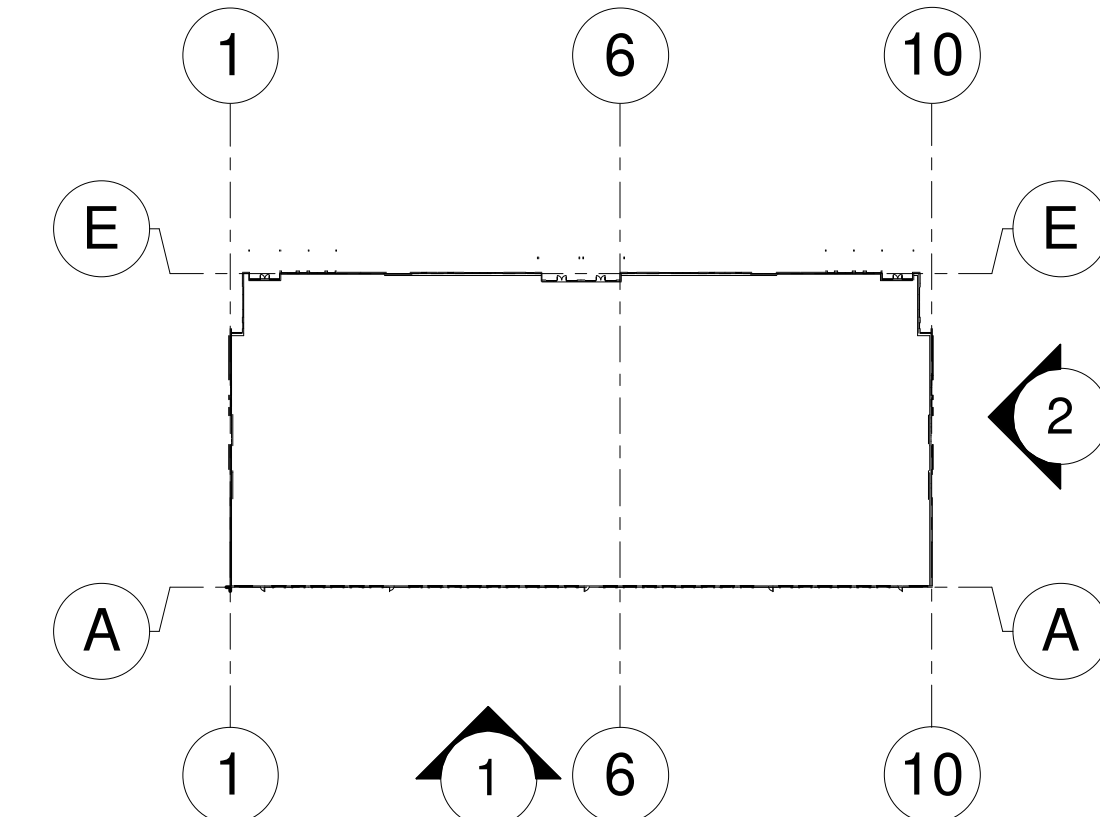

WARE MALCOMB
Leading Design for Commercial Real Estate

architecture
planning
interiors
graphics
civil engineering
2777 E. Camelback Rd. Suite 325
Phoenix, AZ 85016
P 480.767.1001
F 480.907.2288







HAWES GERMANN 34
INDUSTRIAL
NEC HAWES RD. & GERMANN RD.
MESA, ARIZONA

BUILDING 1 - EXTERIOR ELEVATIONS		REMARKS
1	DATE	04/12/2022
2	DR SUBMITTAL	DR SUBMITTAL
3	DR RESUBMITTAL	DR 2ND RESUBMITTAL
4	DR RESUBMITTAL	DR 3RD RESUBMITTAL
5	DR RESUBMITTAL	DR 3RD RESUBMITTAL
6	DR RESUBMITTAL	DR 3RD RESUBMITTAL
7	DR RESUBMITTAL	DR 3RD RESUBMITTAL
8	DR RESUBMITTAL	DR 3RD RESUBMITTAL

PA/PM: B. BLAKE
DRAWN BY: O.J.
JOB NO.: PHX21-0049-00

SHEET
A4.3-1

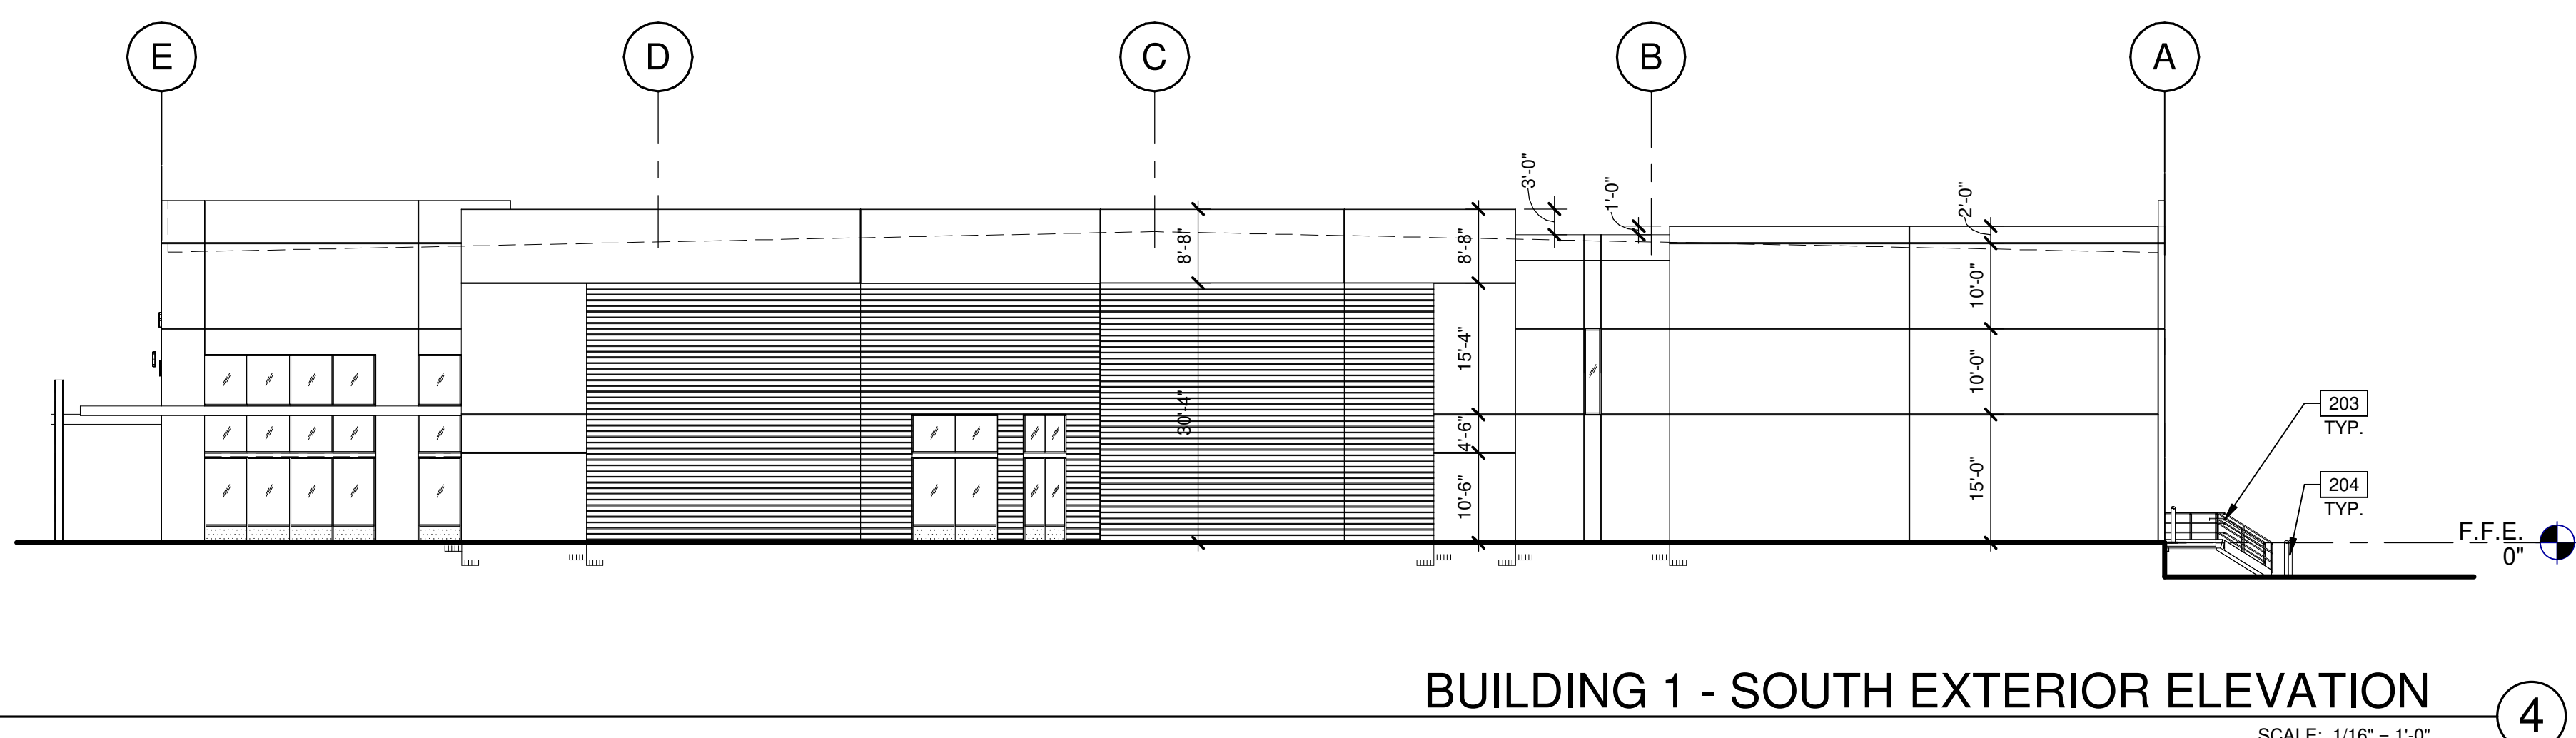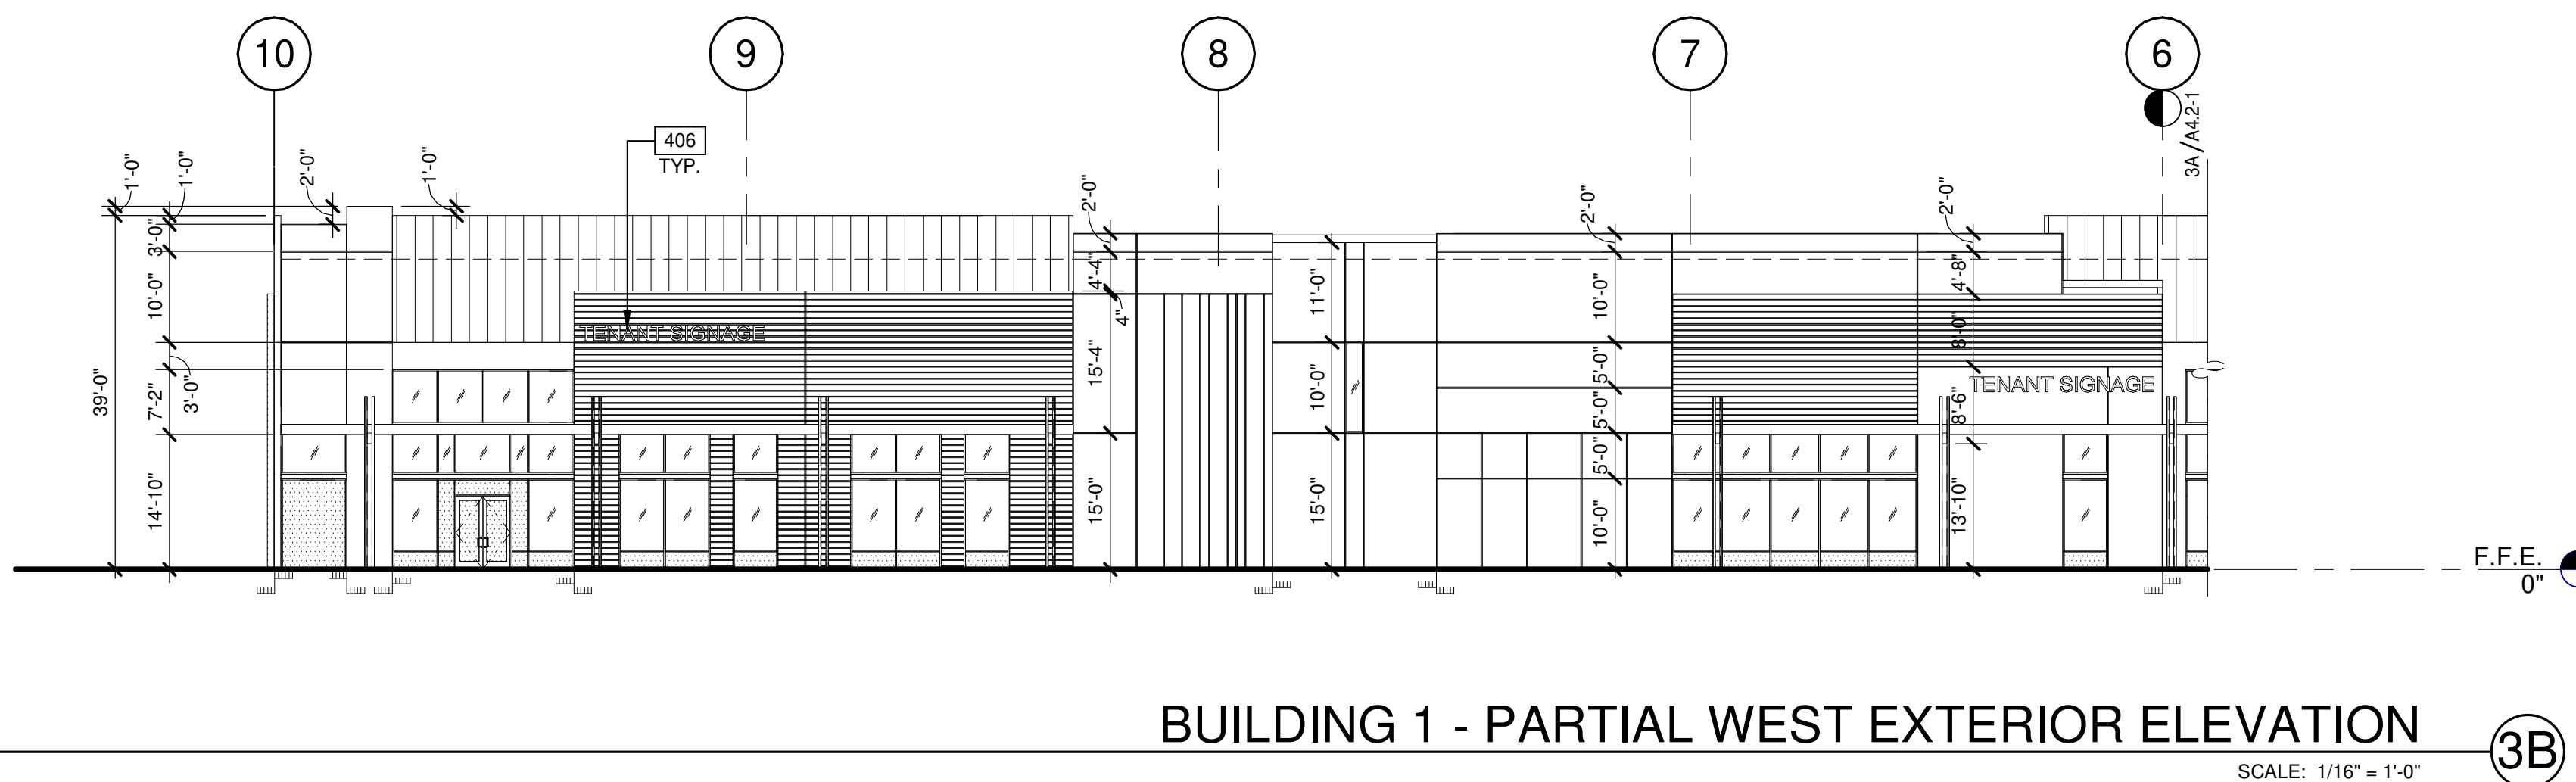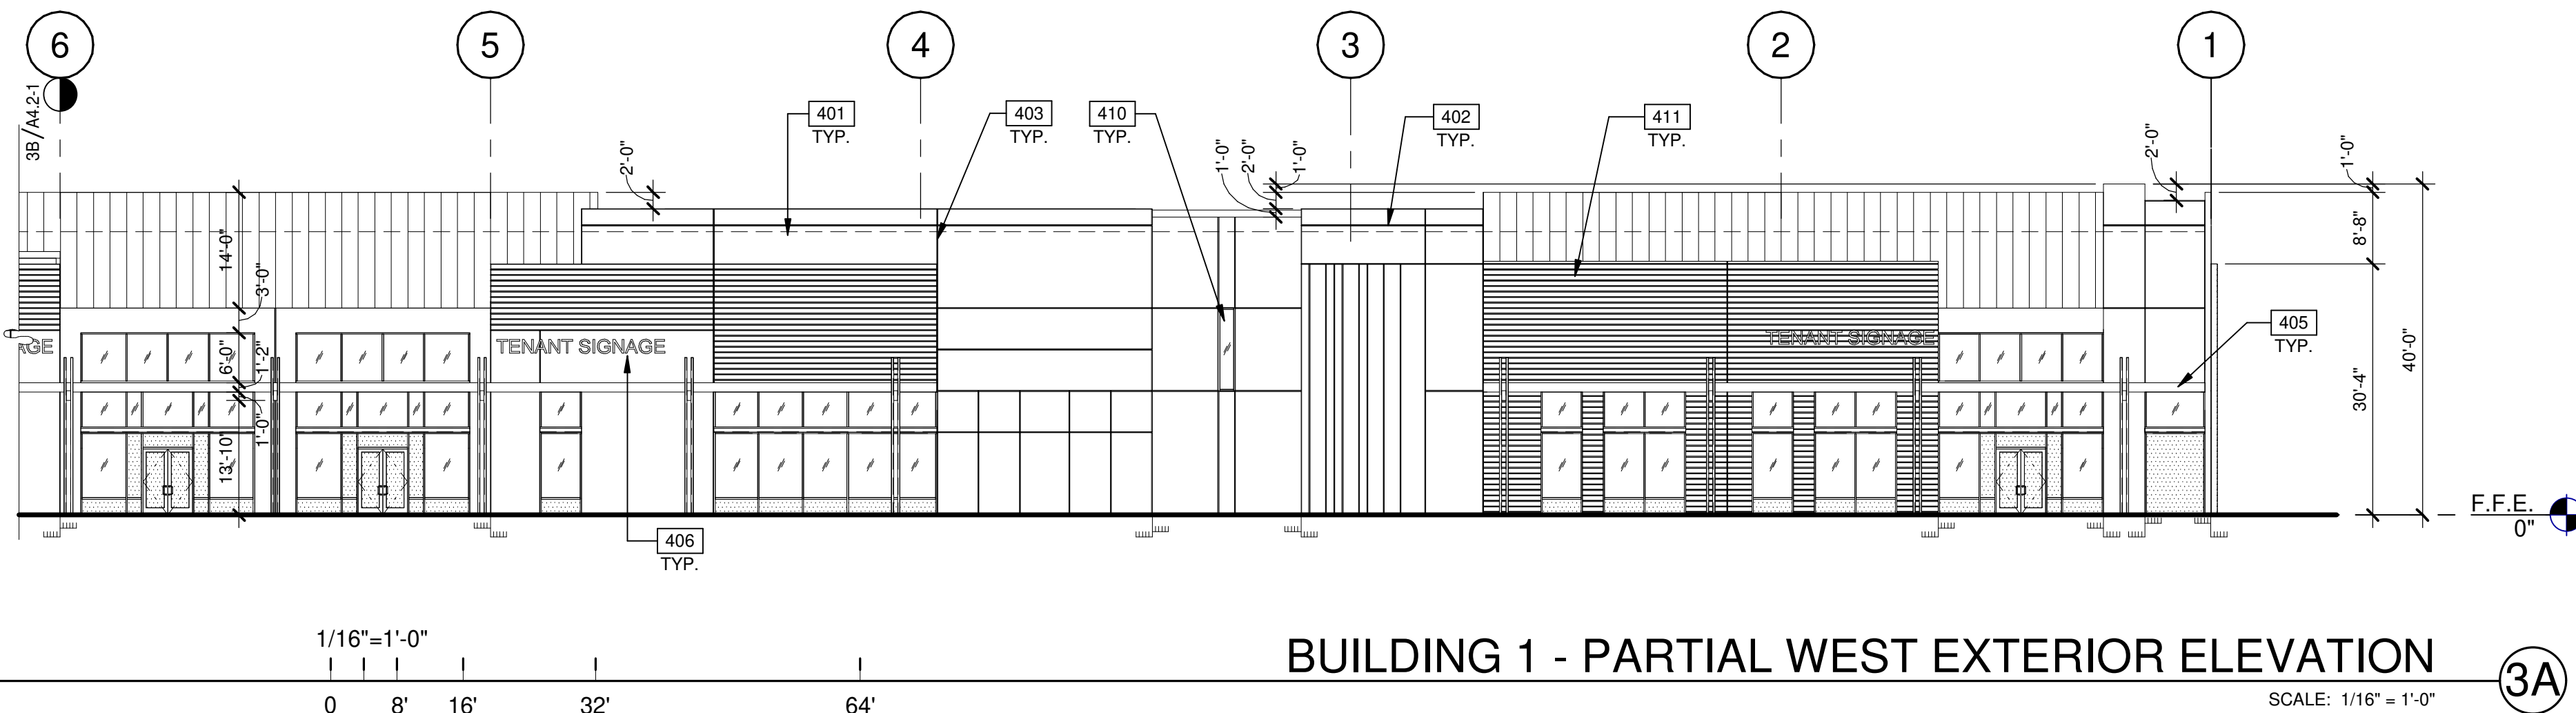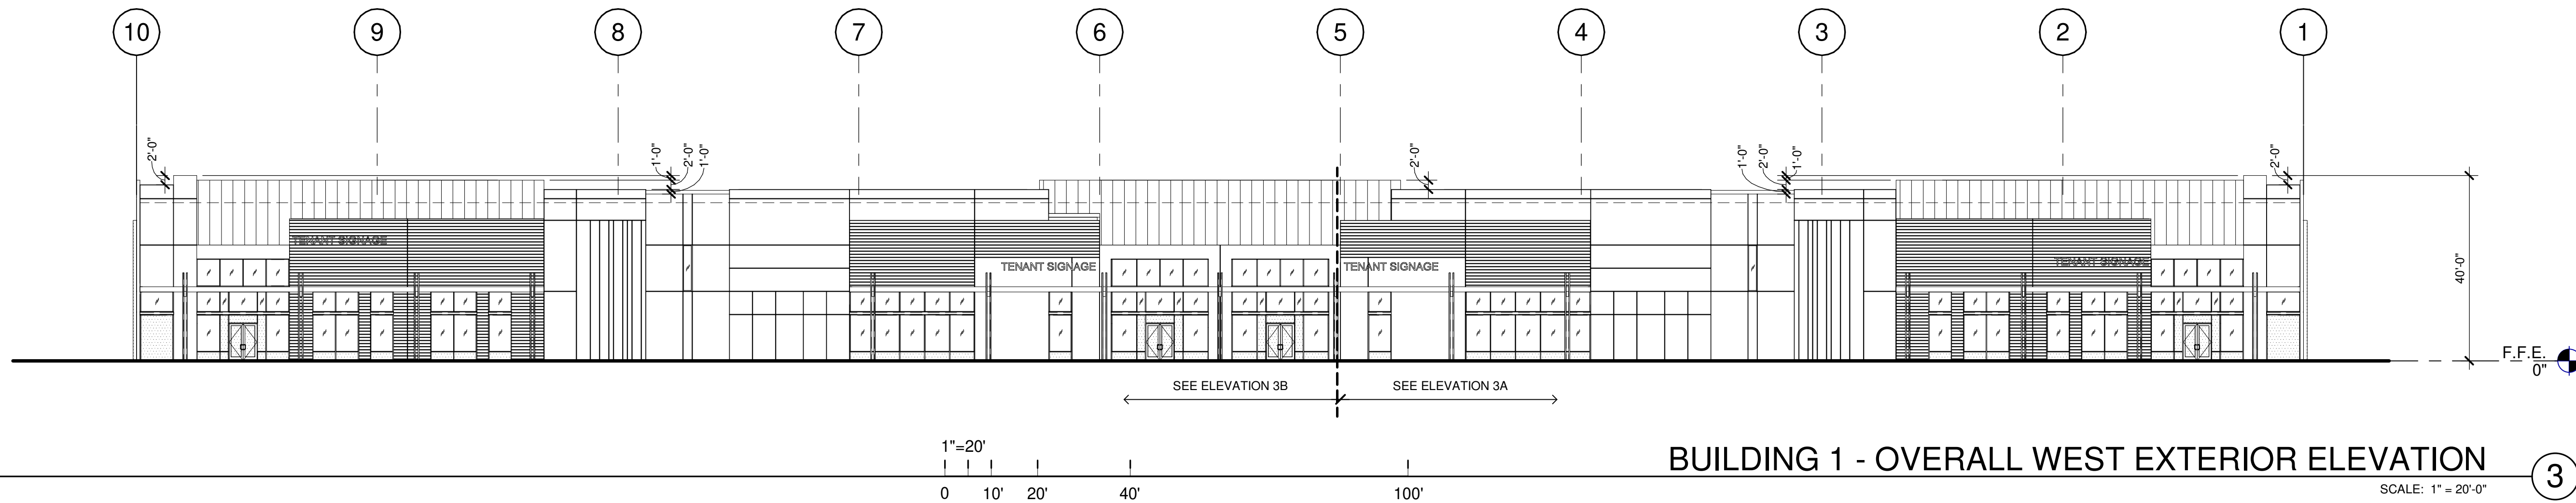

KEYNOTES:

SEE SHEET A02 FOR GENERAL NOTES

203 EXTERIOR STEEL STAIR, ALL COMPONENTS GALVANIZED AND PAINTED.
204 STEEL BOLLARD, CONCRETE-FILLED PAINTED SAFETY YELLOW.
401 CONCRETE WALL, PAINTED.
402 3/4" V-REVEAL.
403 CONCRETE WALL JOINT.
405 METAL CANOPY, PAINTED.
406 FUTURE TENANT SIGNAGE, UNDER SEPARATE PERMIT.
410 CLERESTORY WINDOW.
411 CONCRETE FORM LINER.

LEGEND

MATERIALS:

METAL PANEL - STANDING SEAM

HORIZONTAL FLUTED FORMLINER,


VERTICAL FORMLINER, PAINTED IN "SW 7674" - PEPPERCORN

GLASS:

VISION GLASS

SPANDREL GLASS


TEMPERED GLASS

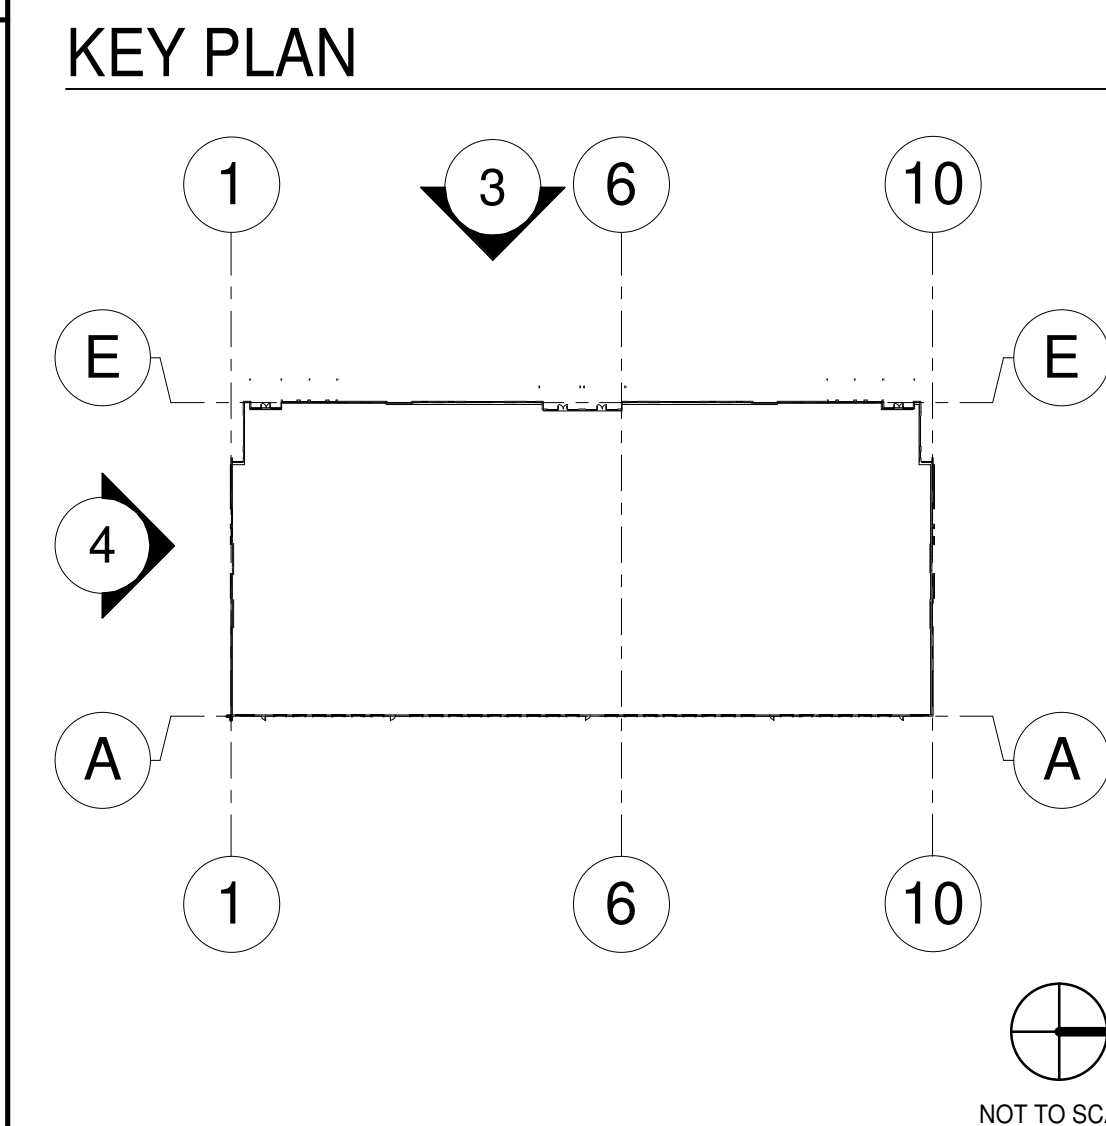

WARE MALCOMB
Leading Design for Commercial Real Estate

architecture
planning
interiors
graphics
civil engineering

2777 E. Camelback Rd. Suite 325
Phoenix, AZ 85016
P 480.767.1001
F 480.907.2288

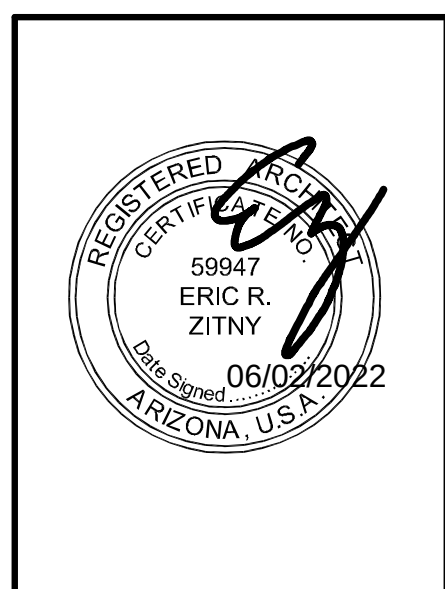

HAWES GERMANN 34
INDUSTRIAL
NEC HAWES RD. & GERMANN RD.
MESA, ARIZONA

BUILDING 1 - EXTERIOR ELEVATIONS		REMARKS
DATE	DR	REMARKS
04/12/2022	DR	SUBMITTAL
05/13/2022	DR	RESUBMITTAL
05/16/2022	DR	2ND RESUBMITTAL
06/03/2022	DR	3RD RESUBMITTAL

PA/PM: B. BLAKE
DRAWN BY: O.J.
JOB NO.: PHX21-0049-00

SHEET
A4.4-1

BUILDING 2 - EXTERIOR ELEVATIONS		REMARKS
DATE	DR SUBMITTAL	
04/12/2022	DR SUBMITTAL	
05/13/2022	DR RESUBMITTAL	
05/16/2022	DR 2ND RESUBMITTAL	
06/03/2022	DR 3RD RESUBMITTAL	
1		
2		
3		
4		
5		
6		
7		
8		

PA/PM:	B. BLAKE
DRAWN BY.:	O.J.
JOB NO.:	PHX21-0049-00



BUILDING 2 - OVERALL SOUTH EXTERIOR ELEVATION

SCALE: 1" = 30'-0"

1

KEYNOTES:

SEE SHEET A0.2 FOR GENERAL NOTES

- 402 3/4" V-REVEAL
- 404 ALUMINUM STOREFRONT SYSTEM WITH 1" INSULATED GLASS.
- 406 FUTURE TENANT SIGNAGE, UNDER SEPARATE PERMIT.
- 408 FINISH GRADE VARIES.
- 409 LINE OF ROOF BEYOND.
- 410 CLERESTORY WINDOW.
- 411 CONCRETE FORM LINER.

LEGEND

MATERIALS:

- METAL PANEL -STANDING SEAM
- HORIZONTAL FLUTED FORMLINER.
- VERTICAL FORMLINER, PAINTED IN "SW 7674" - PEPPERCORN

GLASS:


- VISION GLASS: VITRO 6MM INSULATED GLAZING. COLOR: SOLARGRAY W/ SOLARBAN 90 (3) SHGC: 0.22 VLT%: 25 EXT. REFL: 8%
- TEMPERED GLASS: VITRO 6MM INSULATED GLAZING. COLOR: SOLARGRAY W/ SOLARBAN 90 (3) SHGC: 0.22 VLT%: 25 EXT. REFL: 8%
- MULLION FINISH: ARCADIA CLEAR ANODIZED AC-2 (TYP.)

COLORS:


PROVIDE 6'-0" WIDE PAINT COLOR MOCK-UP FULL HEIGHT OF BUILDING FOR OWNER/ARCHITECT REVIEW.

- A SHERWIN WILLIAMS SW 6183 - "CONSERVATIVE GREY"
- B SHERWIN WILLIAMS SW 7049 - "NUANCE"
- C SHERWIN WILLIAMS SW 7019 - "GAUNTLET GRAY"
- D SHERWIN WILLIAMS SW 6335 - "FIRED BRICK"
- E SHERWIN WILLIAMS SW 7674 - "PEPPERCORN"
- F STANDING SEAM - WESTERN STATES METAL PANEL - MATTE MUSKET GRAY

KEY PLAN

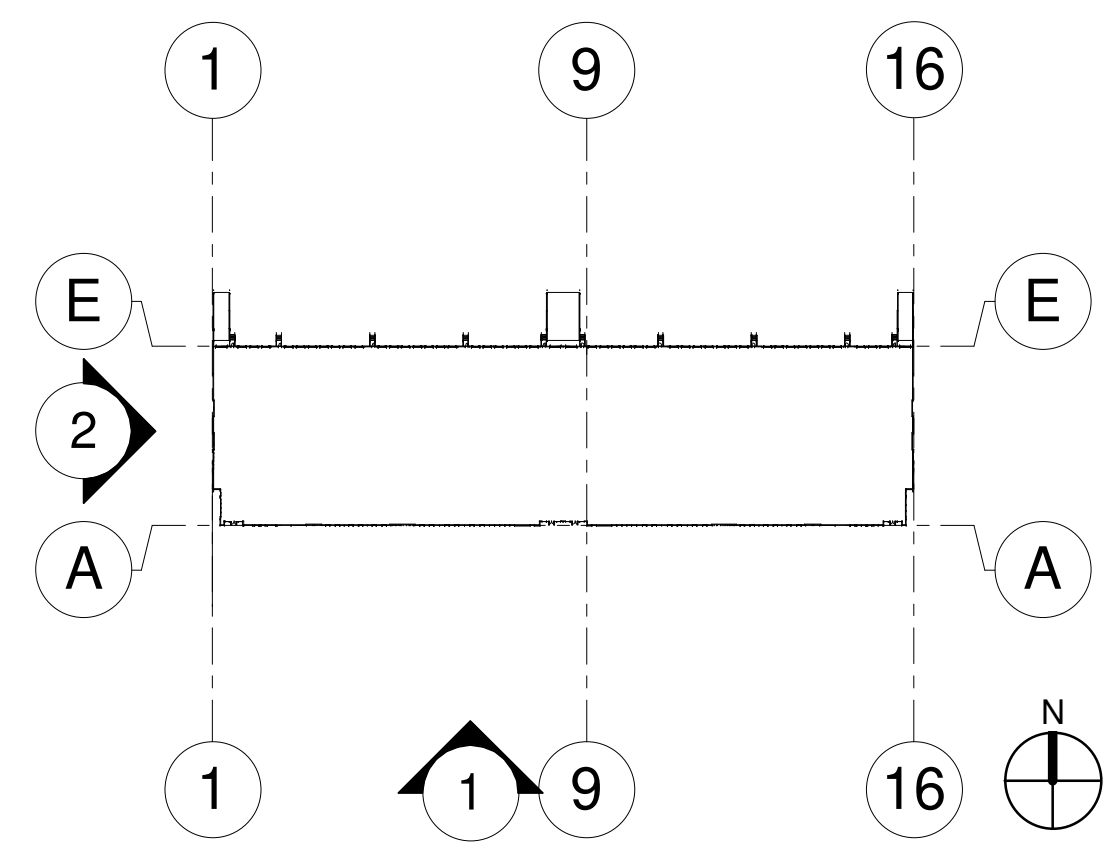

NOT TO SCALE

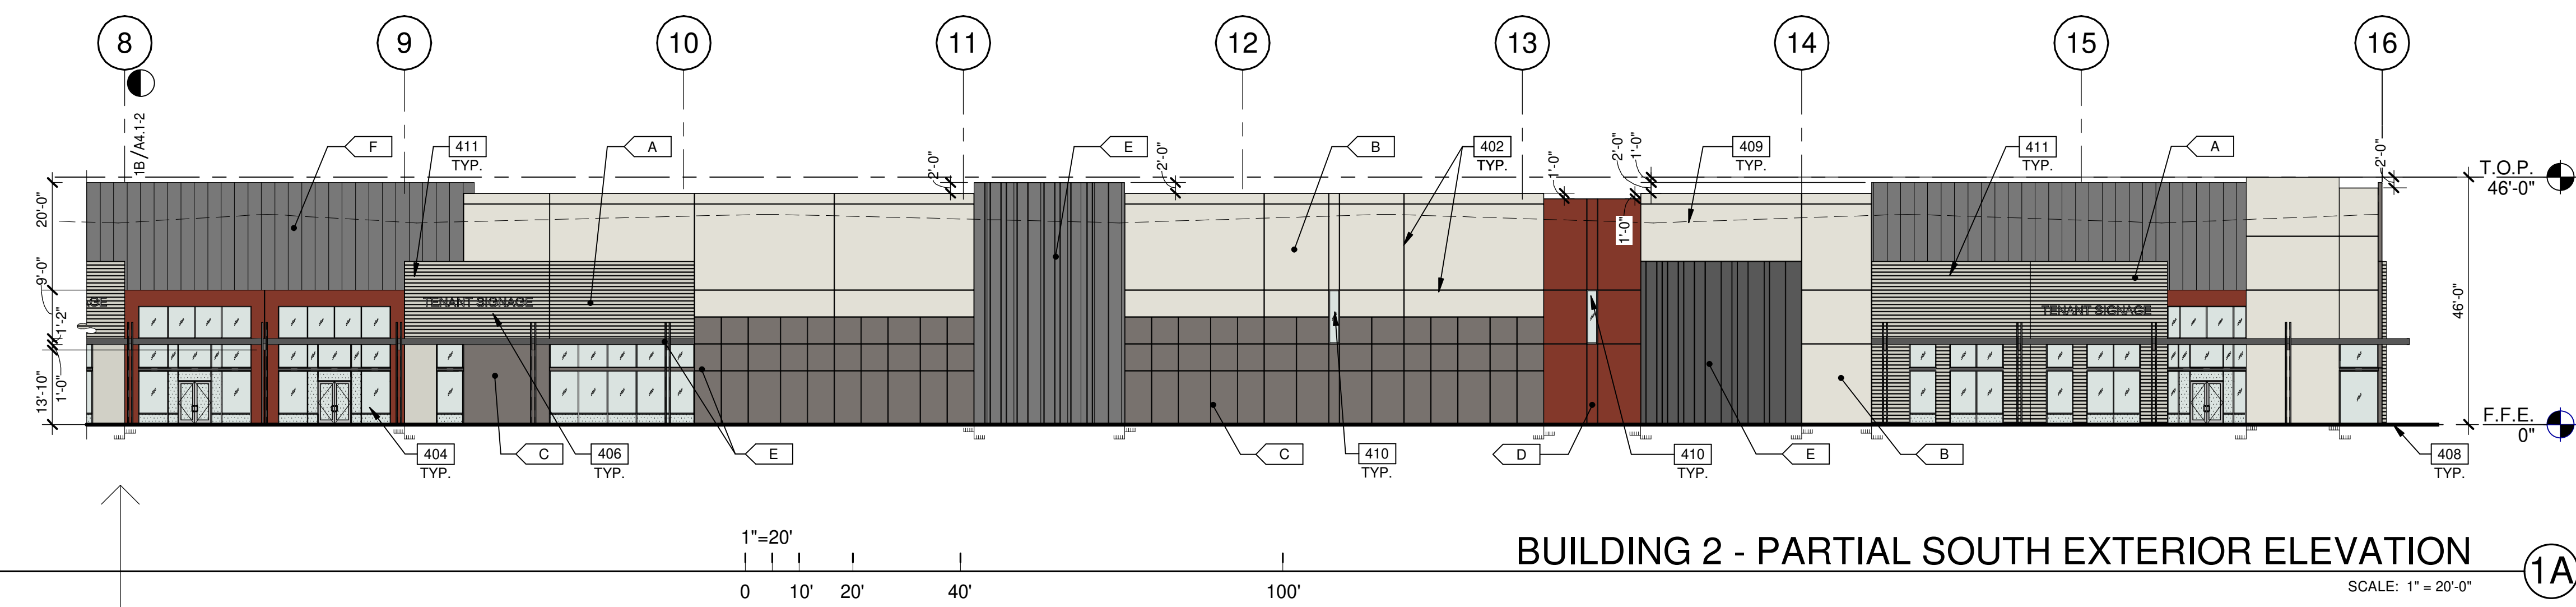


BUILDING 2 - PARTIAL SOUTH EXTERIOR ELEVATION

SCALE: 1" = 20'-0"

1A

- *A* PAINTED CONCRETE FORMLINER - SW 6183 - CONSERVATIVE GREY = 4,120 S.F. = 11.9% OF ELEVATION
- *B* PAINTED CONCRETE - SW 7049 - NUANCE = 10,872 S.F. = 31.5% OF ELEVATION
- *C* PAINTED CONCRETE - SW 7019 - GAUNTLET GRAY = 5,657 S.F. = 16.4% OF ELEVATION
- *D* PAINTED CONCRETE - SW 6335 - FIRED BRICK = 1,966 S.F. = 5.8% OF ELEVATION
- STOREFRONT GLAZING = 3,438 S.F. = 9.9% OF ELEVATION
- CLERESTORY GLAZING = 80 S.F. = .2% OF ELEVATION
- *E* PAINTED BEAM / CANOPY STEEL - SW 7674 - PEPPERCORN = 446 S.F. = 1.3% OF ELEVATION
- *F* PAINTED CONCRETE - SW 7674 - PEPPERCORN = 4,402 S.F. = 12.7% OF ELEVATION
- METAL PANEL = 3,573 S.F. = 10.3% OF ELEVATION
- TOTAL ELEVATION AREA = 34,554 S.F.

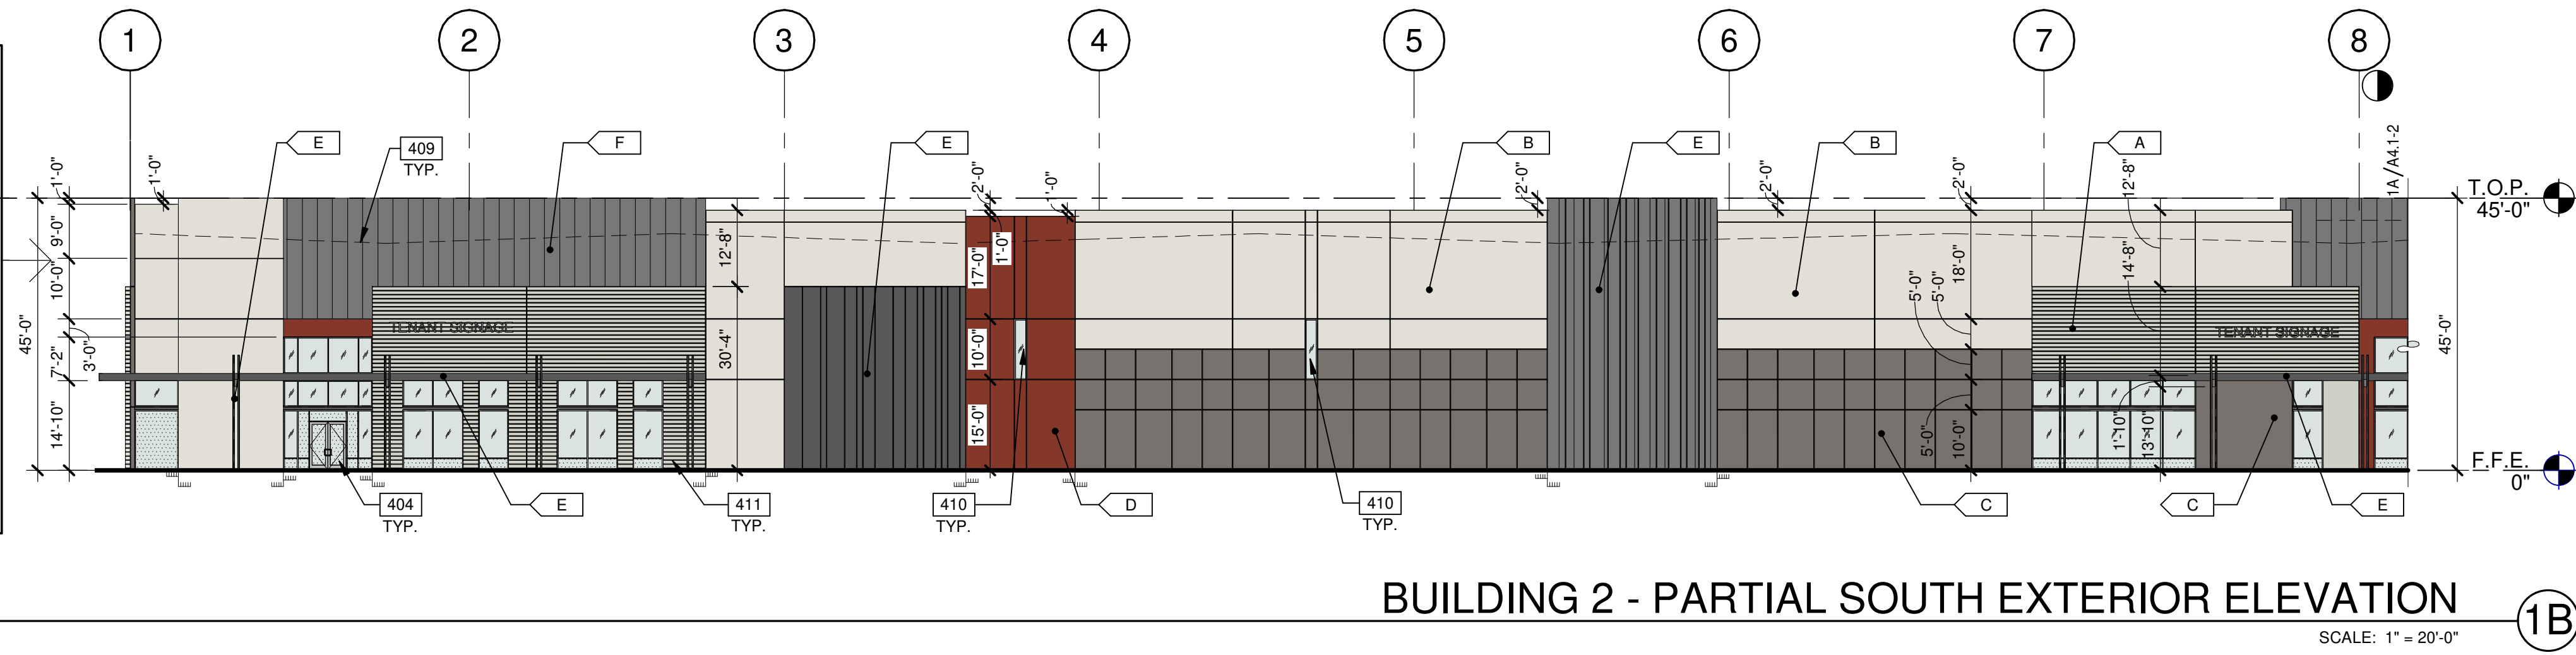


BUILDING 2 - PARTIAL SOUTH EXTERIOR ELEVATION

SCALE: 1" = 20'-0"

1B

- *A* PAINTED CONCRETE FORMLINER - SW 6183 - CONSERVATIVE GREY = 2,052 S.F. = 15.5% OF ELEVATION
- *B* PAINTED CONCRETE - SW 7049 - NUANCE = 6,217 S.F. = 47% OF ELEVATION
- *C* PAINTED CONCRETE - SW 7019 - GAUNTLET GRAY = 2,223 S.F. = 16.8% OF ELEVATION
- *D* PAINTED CONCRETE - SW 6335 - FIRED BRICK = 1,834 S.F. = 13.9% OF ELEVATION
- *E* PAINTED BEAM / CANOPY STEEL - SW 7674 - PEPPERCORN = 110 S.F. = .8% OF ELEVATION
- STOREFRONT GLAZING = 726 S.F. = 5.5% OF ELEVATION
- CLERESTORY GLAZING = 60 S.F. = .5% OF ELEVATION
- TOTAL ELEVATION AREA = 13,222 S.F.

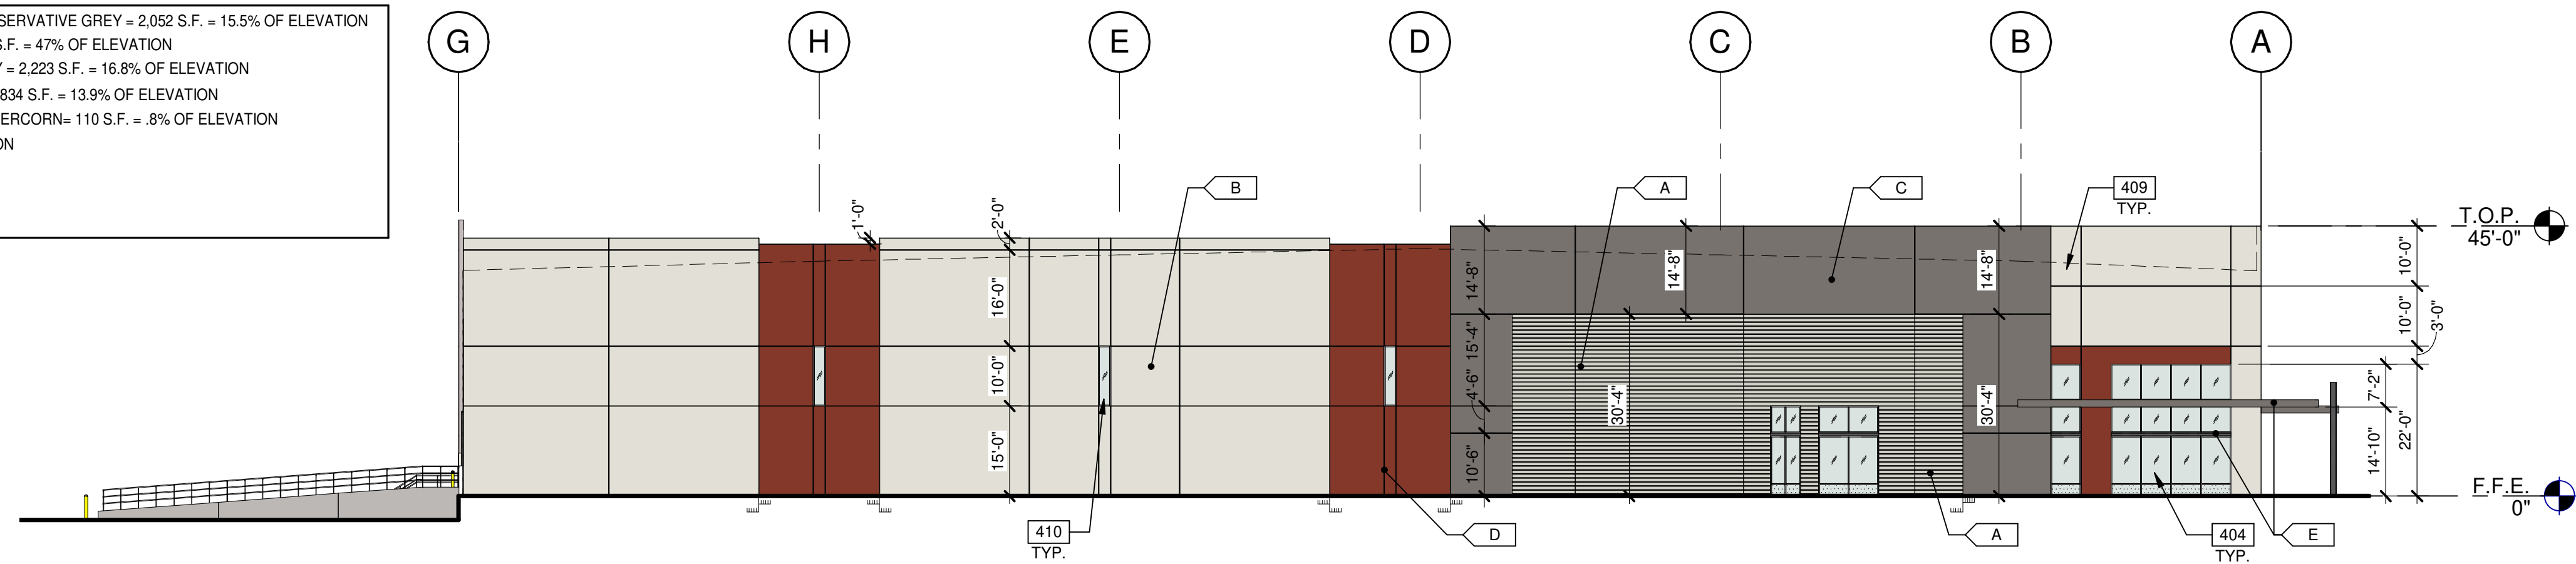

BUILDING 2 - WEST EXTERIOR ELEVATION

SCALE: 1" = 20'-0"

2

BUILDING 2 - EXTERIOR ELEVATIONS		REMARKS
DATE	DR SUBMITTAL	
04/12/2022	DR SUBMITTAL	1
05/13/2022	DR RESUBMITTAL	2
05/16/2022	DR 2ND RESUBMITTAL	3
06/03/2022	DR 3RD RESUBMITTAL	4
		5
		6
		7
		8

PA/PM: B. BLAKE


DRAWN BY.: O.J

JOB NO.: PHX21-0049-00

SHEET

A4.2-2

6/1/2022 10:11:06 PM

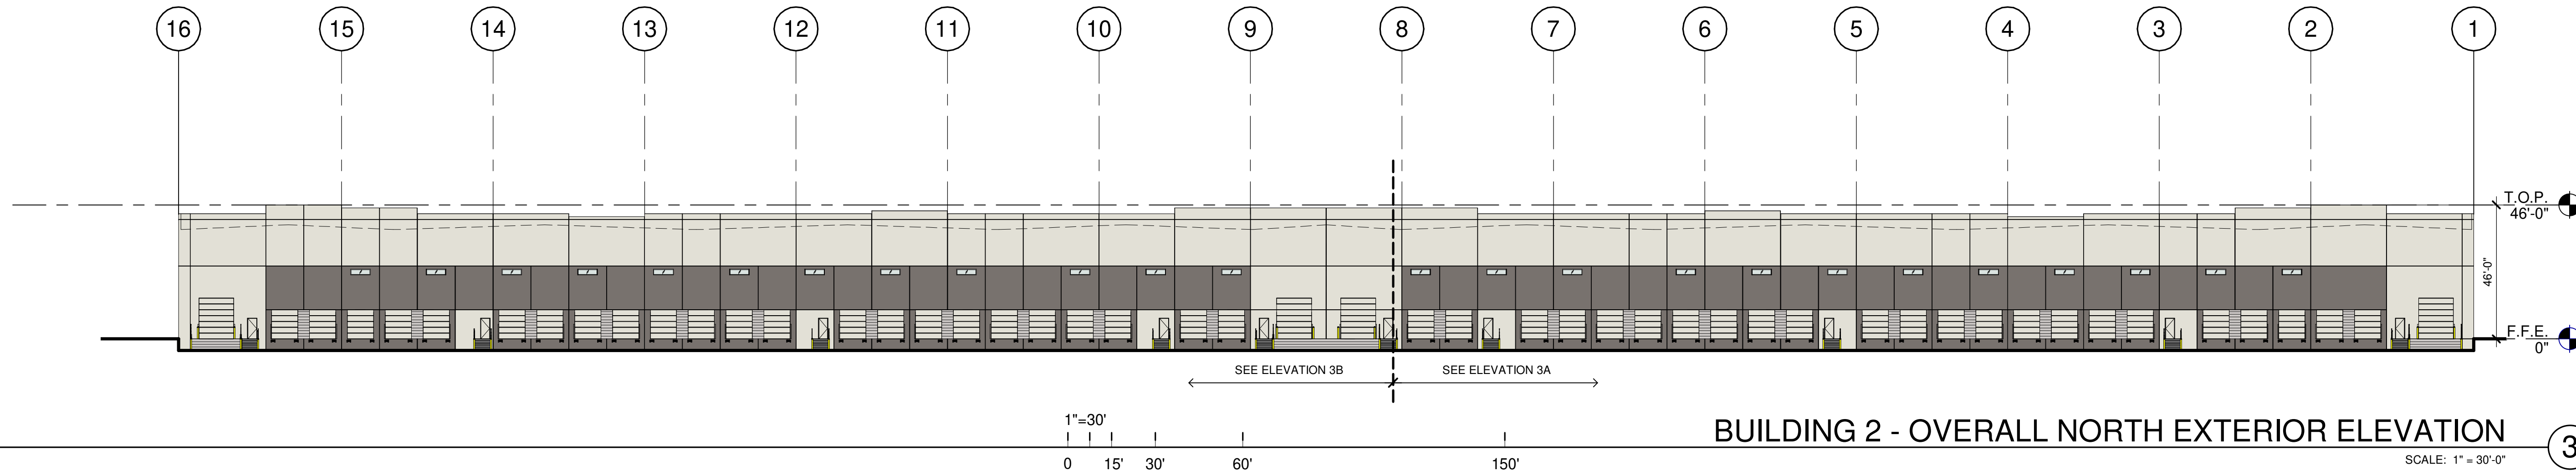

BUILDING 2 - OVERALL NORTH EXTERIOR ELEVATION

SCALE: 1" = 30'-0"

KEYNOTES:

SEE SHEET A0.2 FOR GENERAL NOTES

- 203 EXTERIOR STEEL STAIR, ALL COMPONENTS GALVANIZED AND PAINTED.
- 204 STEEL BOLLARD, CONCRETE-FILLED PAINTED SAFETY YELLOW.
- 206 CONCRETE RAMP.
- 401 CONCRETE WALL, PAINTED.
- 402 3/4" V-REVEAL.
- 403 CONCRETE WALL JOINT.
- 404 ALUMINUM STOREFRONT SYSTEM WITH 1" INSULATED GLASS.
- 405 METAL CANOPY, PAINTED.
- 407 DOCK BUMPER.
- 408 FINISH GRADE VARIES.
- 409 LINE OF ROOF BEYOND.
- 410 CLERESTORY WINDOW.
- 411 CONCRETE FORM LINER.

LEGEND

MATERIALS:


- METAL PANEL - STANDING SEAM
- HORIZONTAL FLUTED FORMLINER,
- VERTICAL FORMLINER, PAINTED IN "SW 7674" - PEPPERCORN
- GLASS:
 - VISION GLASS: VITRO 6MM INSULATED GLAZING. COLOR: SOLARGRAY W/ SOLARBAN 90 (3) SHGC: 0.22 VLT%: 25 EXT. REFL: 8%
 - TEMPERED GLASS: VITRO 6MM INSULATED GLAZING. COLOR: SOLARGRAY W/ SOLARBAN 90 (3) SHGC: 0.22 VLT%: 25 EXT. REFL: 8%
 - MULLION FINISH: ARCADIA CLEAR ANODIZED AC-2 (TYP.)

COLORS:

PROVIDE 6'-0" WIDE PAINT COLOR MOCK-UP FULL HEIGHT OF BUILDING FOR OWNER/ARCHITECT REVIEW.


- A SHERWIN WILLIAMS SW 6183 - "CONSERVATIVE GREY"
- B SHERWIN WILLIAMS SW 7049 - "NUANCE"
- C SHERWIN WILLIAMS SW 7019 - "GAUNTLET GRAY"
- D SHERWIN WILLIAMS SW 6335 - "FIRED BRICK"
- E SHERWIN WILLIAMS SW 7674 - "PEPPERCORN"
- F STANDING SEAM - WESTERN STATES METAL PANEL - MATTE MUSKET GRAY

KEY PLAN

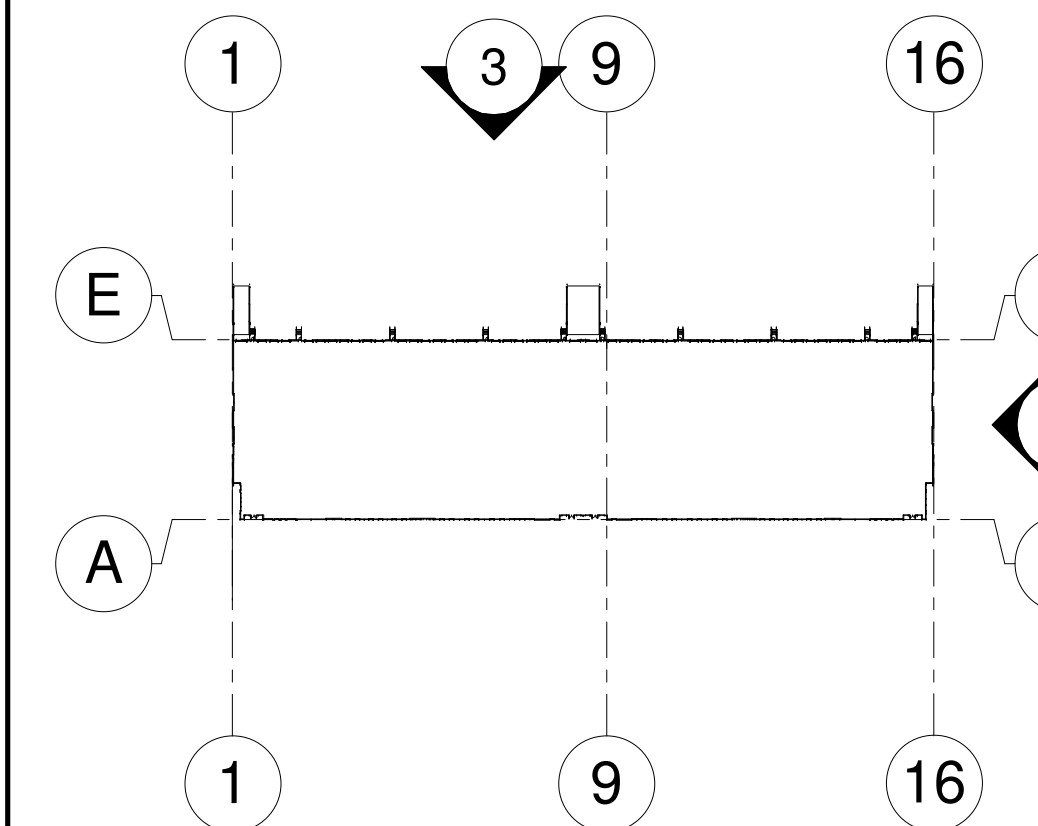


NOT TO SCALE

*"A" PAINTED CONCRETE FORMLINER - SW 6183 - CONSERVATIVE GREY = 880 S.F. = 2.4% OF ELEVATION
*"B" PAINTED CONCRETE - SW 7049 - NUANCE = 16,759 S.F. = 46.3% OF ELEVATION
*"C" PAINTED CONCRETE - SW 7019 - GAUNTLET GRAY = 12,926 S.F. = 35.7% OF ELEVATION
CLERESTORY GLAZING = 336 S.F. = 1% OF ELEVATION
OVERHEAD & MAN DOORS = 5,294 S.F. = 14.6% OF ELEVATION
TOTAL ELEVATION AREA = 36,195 S.F.

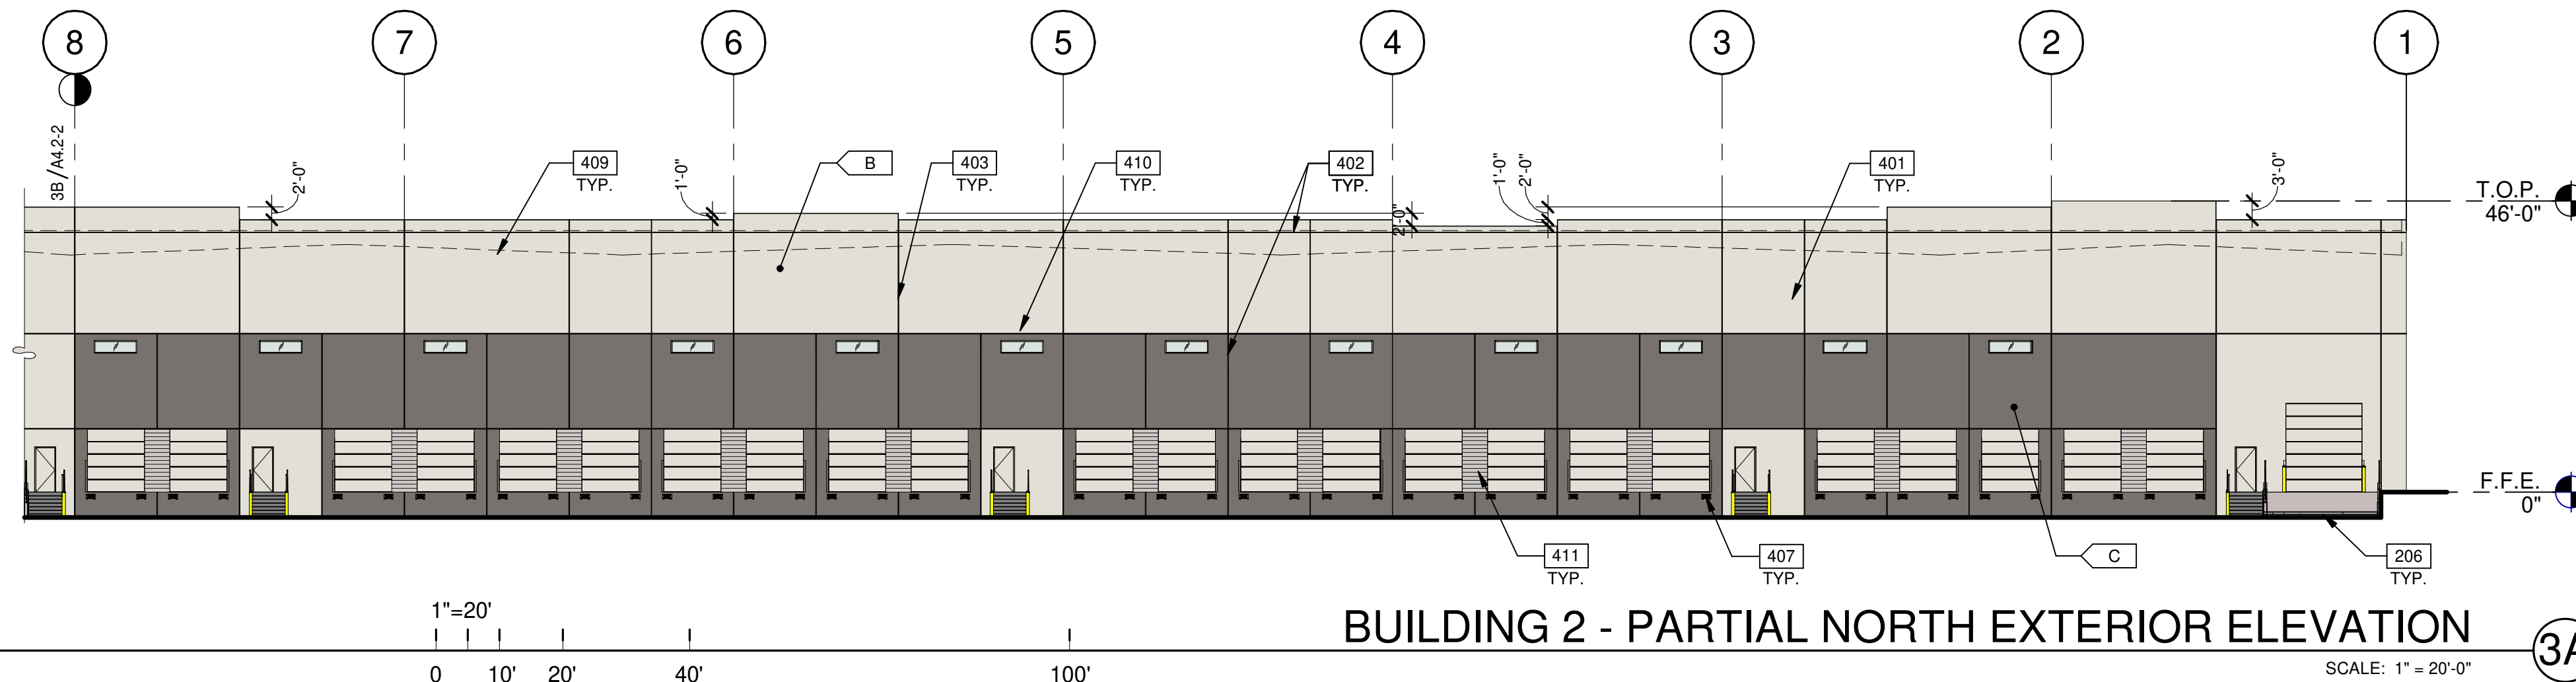

BUILDING 2 - PARTIAL NORTH EXTERIOR ELEVATION


SCALE: 1" = 20'-0"

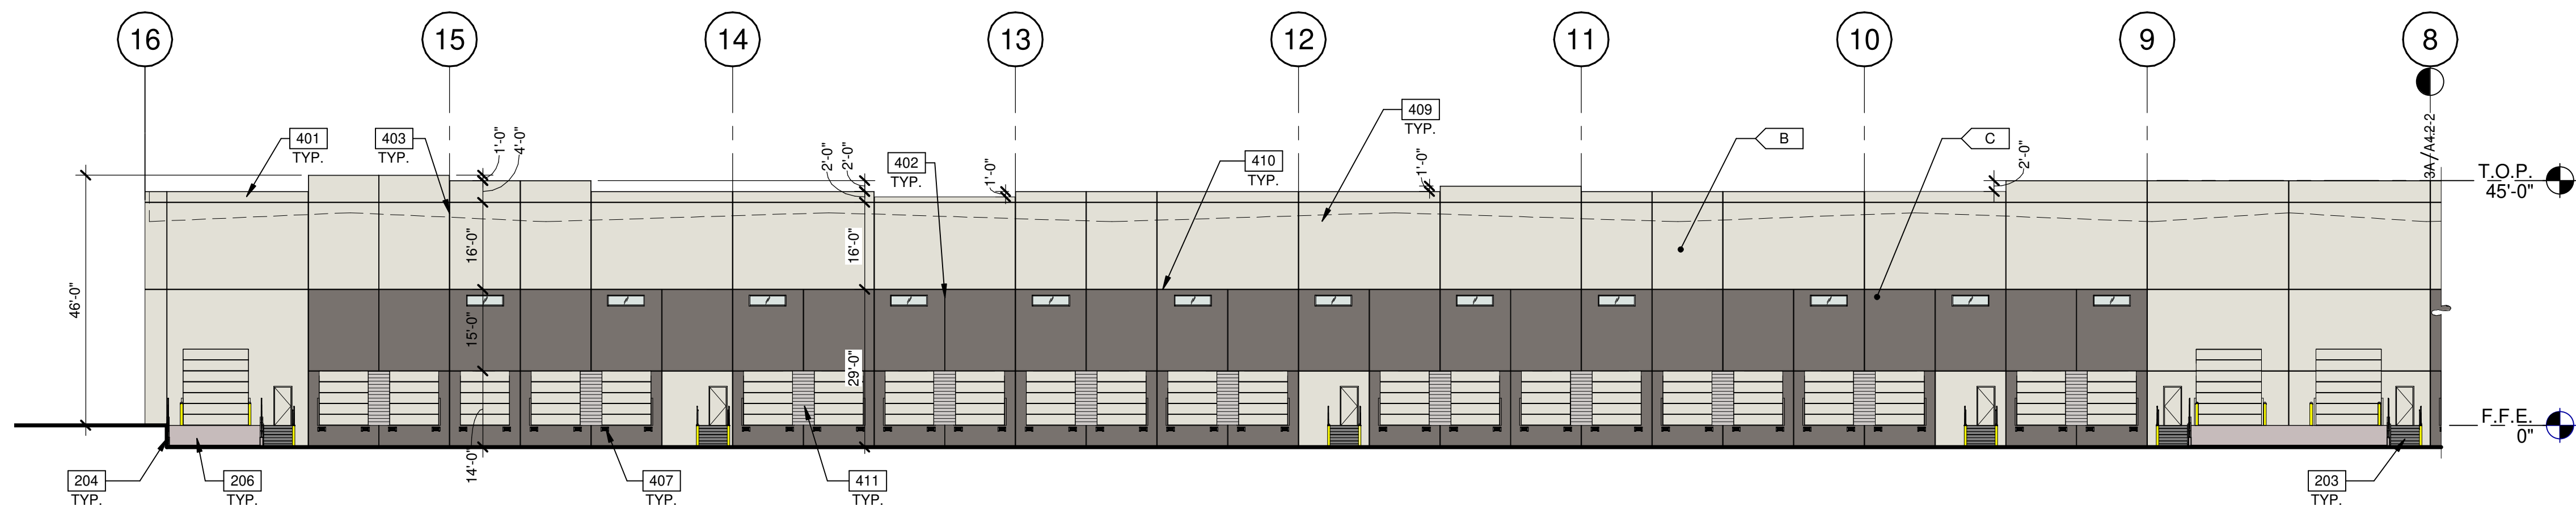

BUILDING 2 - PARTIAL NORTH EXTERIOR ELEVATION



SCALE: 1" = 20'-0"

*"A" PAINTED CONCRETE FORMLINER - SW 6183 - CONSERVATIVE GREY = 2,052 S.F. = 15.5% OF ELEVATION
*"B" PAINTED CONCRETE - SW 7049 - NUANCE = 6,217 S.F. = 47% OF ELEVATION
*"C" PAINTED CONCRETE - SW 7019 - GAUNTLET GRAY = 2,223 S.F. = 16.8% OF ELEVATION
*"D" PAINTED CONCRETE - SW 6335 - FIRED BRICK = 1,834 S.F. = 13.9% OF ELEVATION
*"E" PAINTED BEAM / CANOPY STEEL - SW 7674 - PEPPERCORN = 110 S.F. = .8% OF ELEVATION
STOREFRONT GLAZING = 726 S.F. = 5.5% OF ELEVATION
CLERESTORY GLAZING = 60 S.F. = .5% OF ELEVATION
TOTAL ELEVATION AREA = 13,222 S.F.

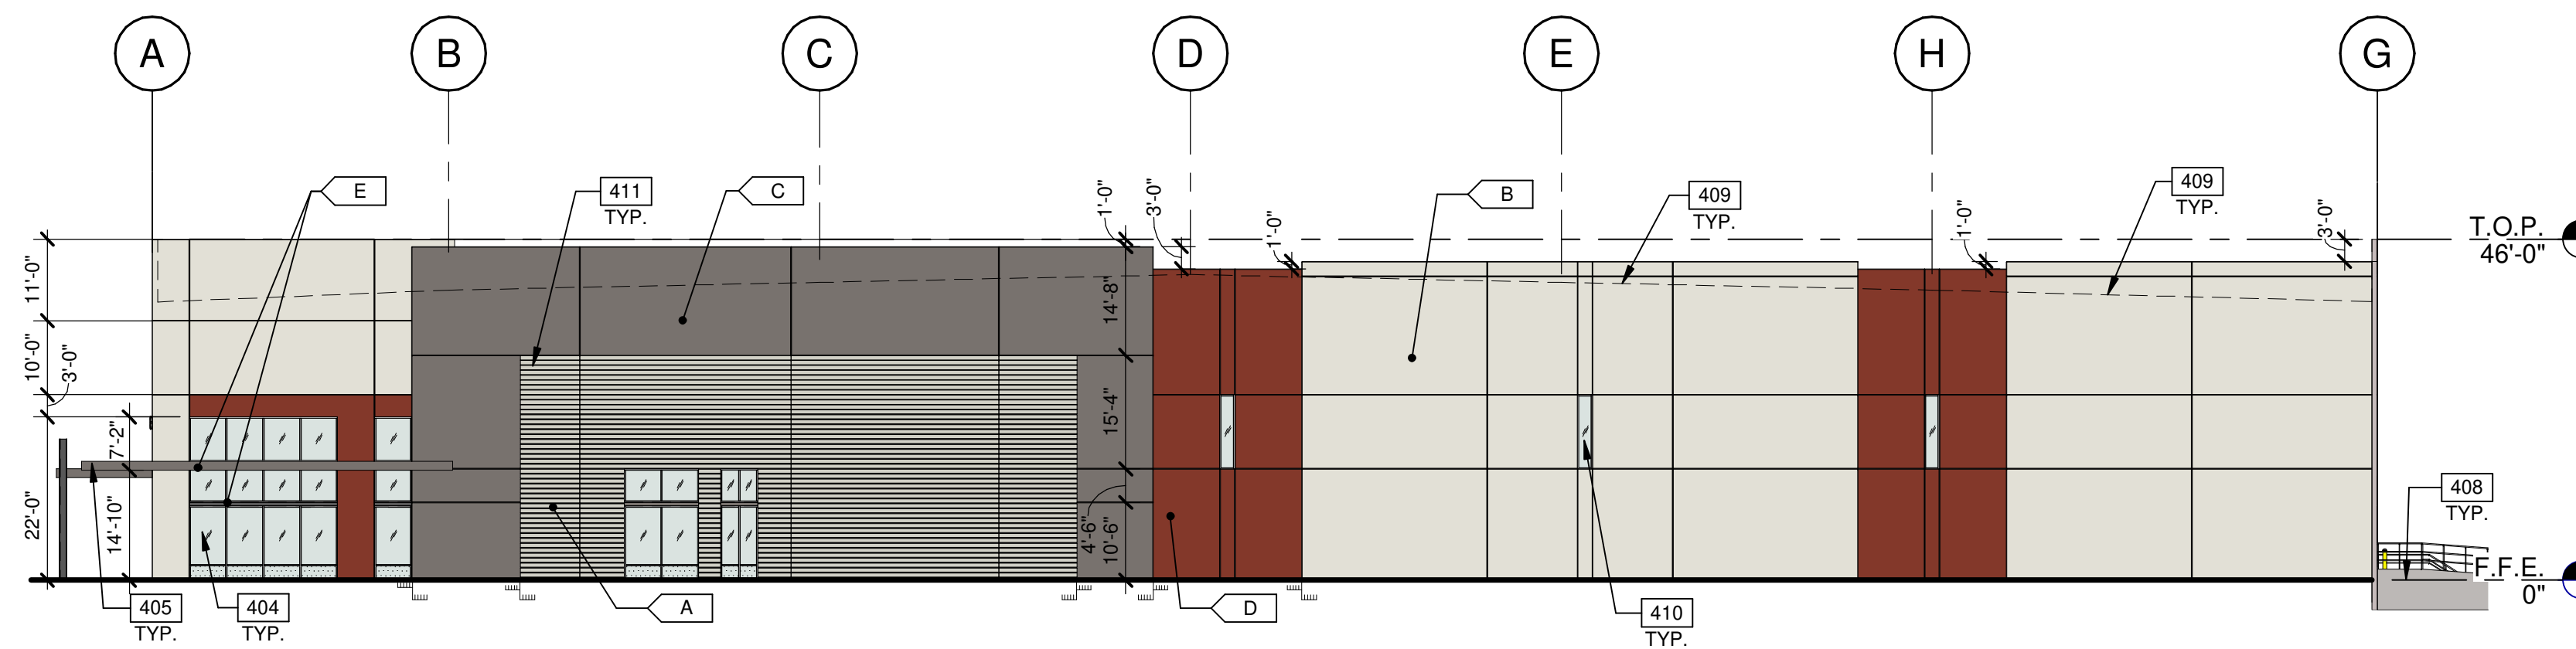

BUILDING 2 - EAST EXTERIOR ELEVATION

SCALE: 1" = 20'-0"

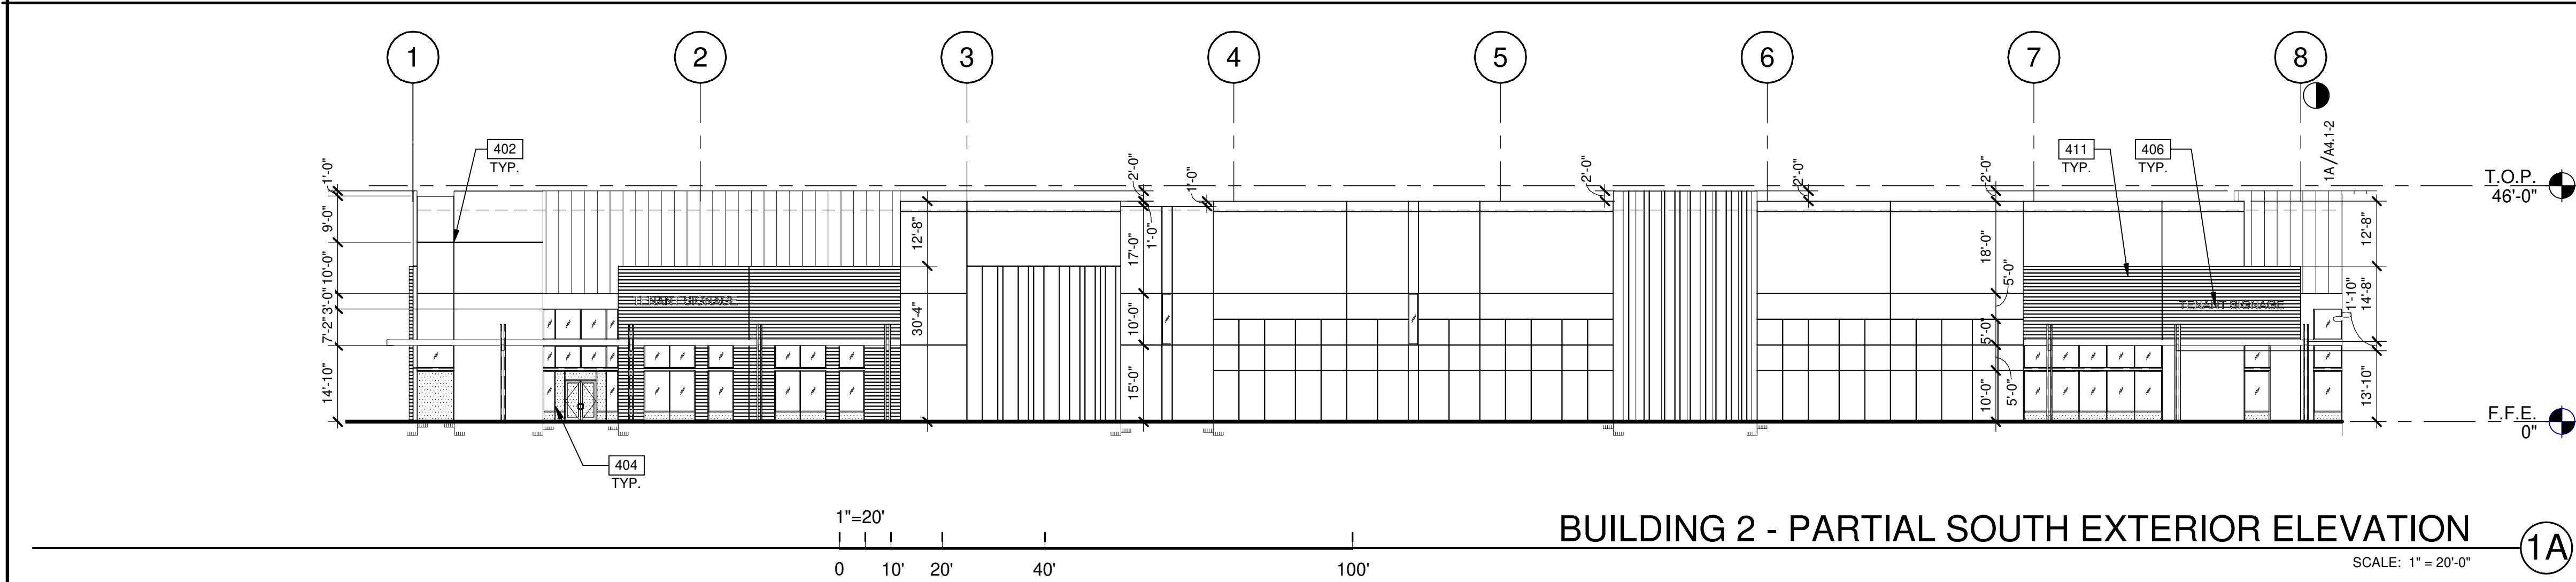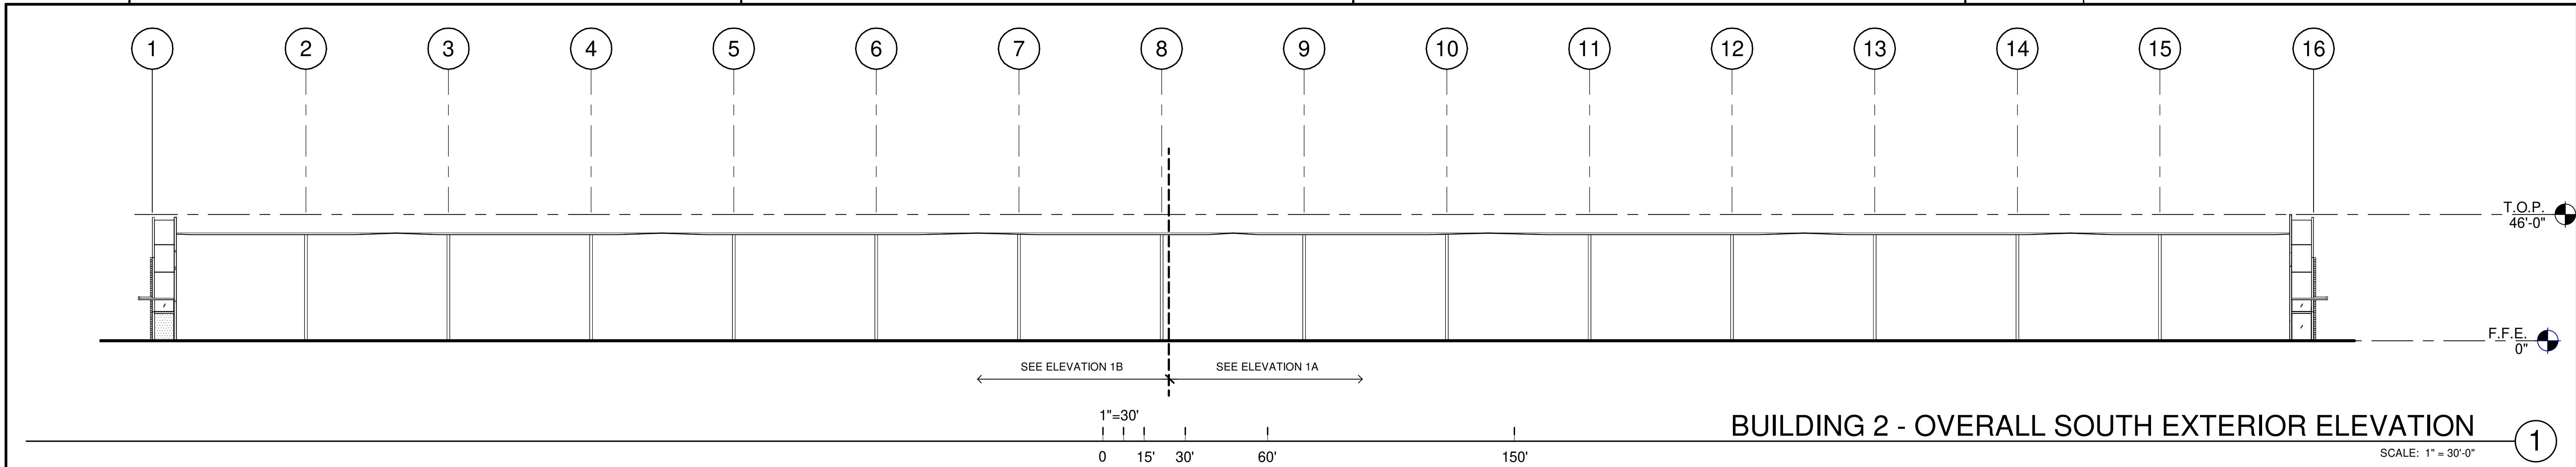

KEYNOTES:

SEE SHEET A02 FOR GENERAL NOTES

- 402 3/4" V-REVEAL
- 404 ALUMINUM STOREFRONT SYSTEM WITH 1" INSULATED GLASS.
- 406 FUTURE TENANT SIGNAGE, UNDER SEPARATE PERMIT.
- 409 LINE OF ROOF BEYOND
- 410 CLERESTORY WINDOW.
- 411 CONCRETE FORM LINER.



LEGEND

MATERIALS:


- METAL PANEL -STANDING SEAM
- HORIZONTAL FLUTED FORMLINER.
- VERTICAL FORMLINER, PAINTED IN "SW 7674" - PEPPER CORN

GLASS:

- VISION GLASS: VITRO 6MM INSULATED GLAZING. COLOR: SOLARGRAY W/ SOLARBAN 90 (3) SHGC: 0.22 VLT%: 25 EXT. REFL: 8%
- TEMPERED GLASS: VITRO 6MM INSULATED GLAZING. COLOR: SOLARGRAY W/ SOLARBAN 90 (3) SHGC: 0.22 VLT%: 25 EXT. REFL: 8%
- MULLION FINISH: ARCADIA CLEAR ANODIZED AC-2 (TYP.)

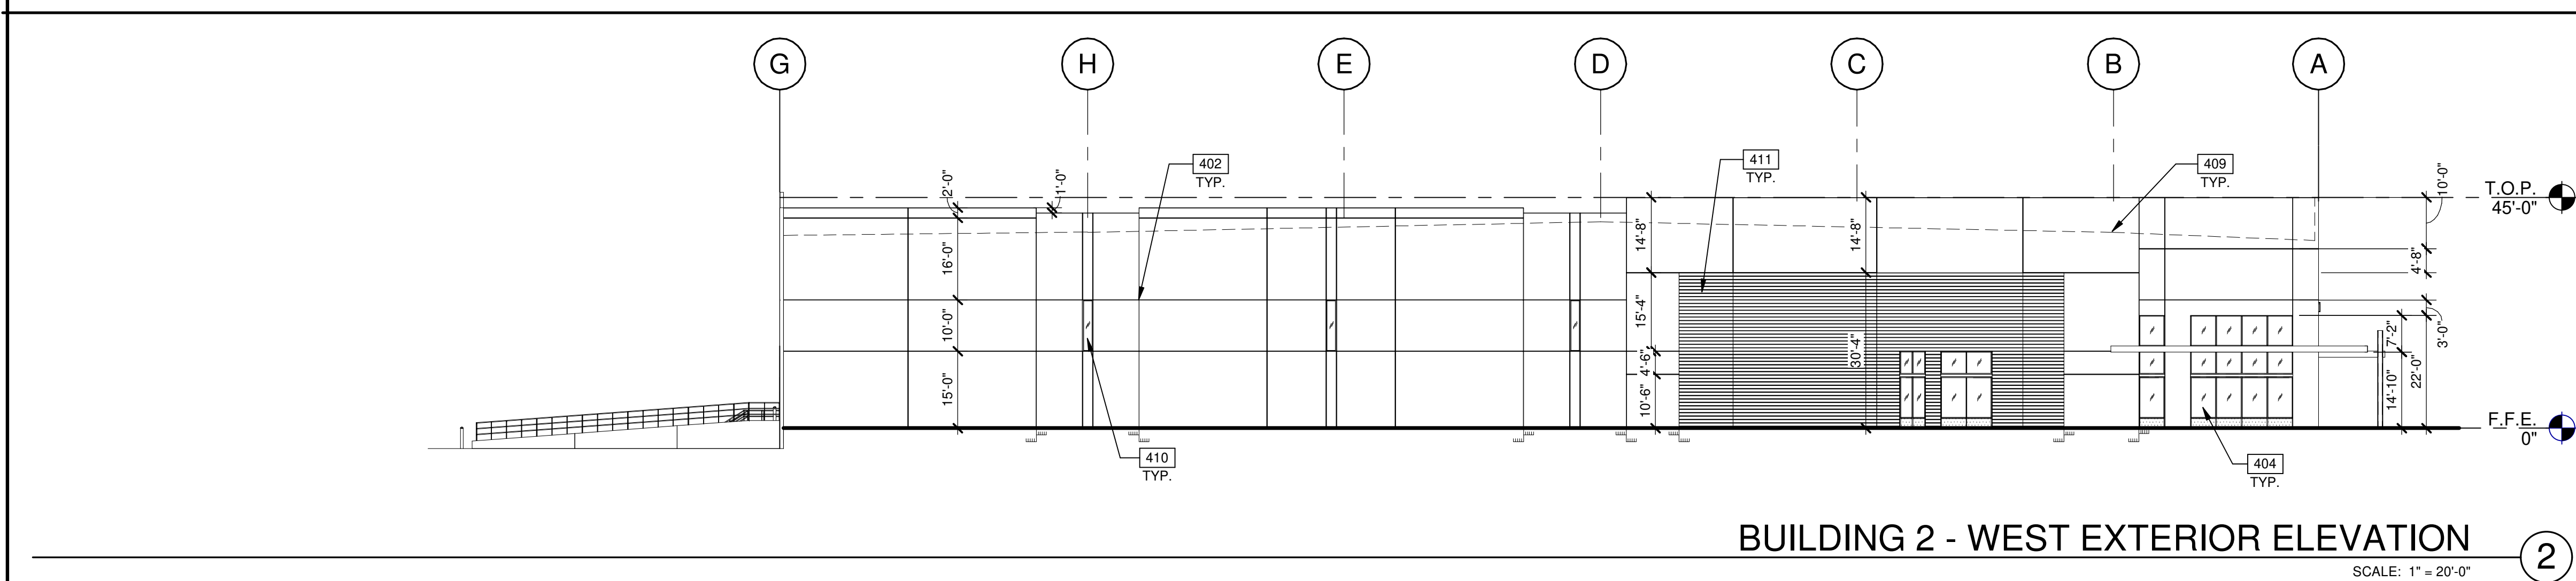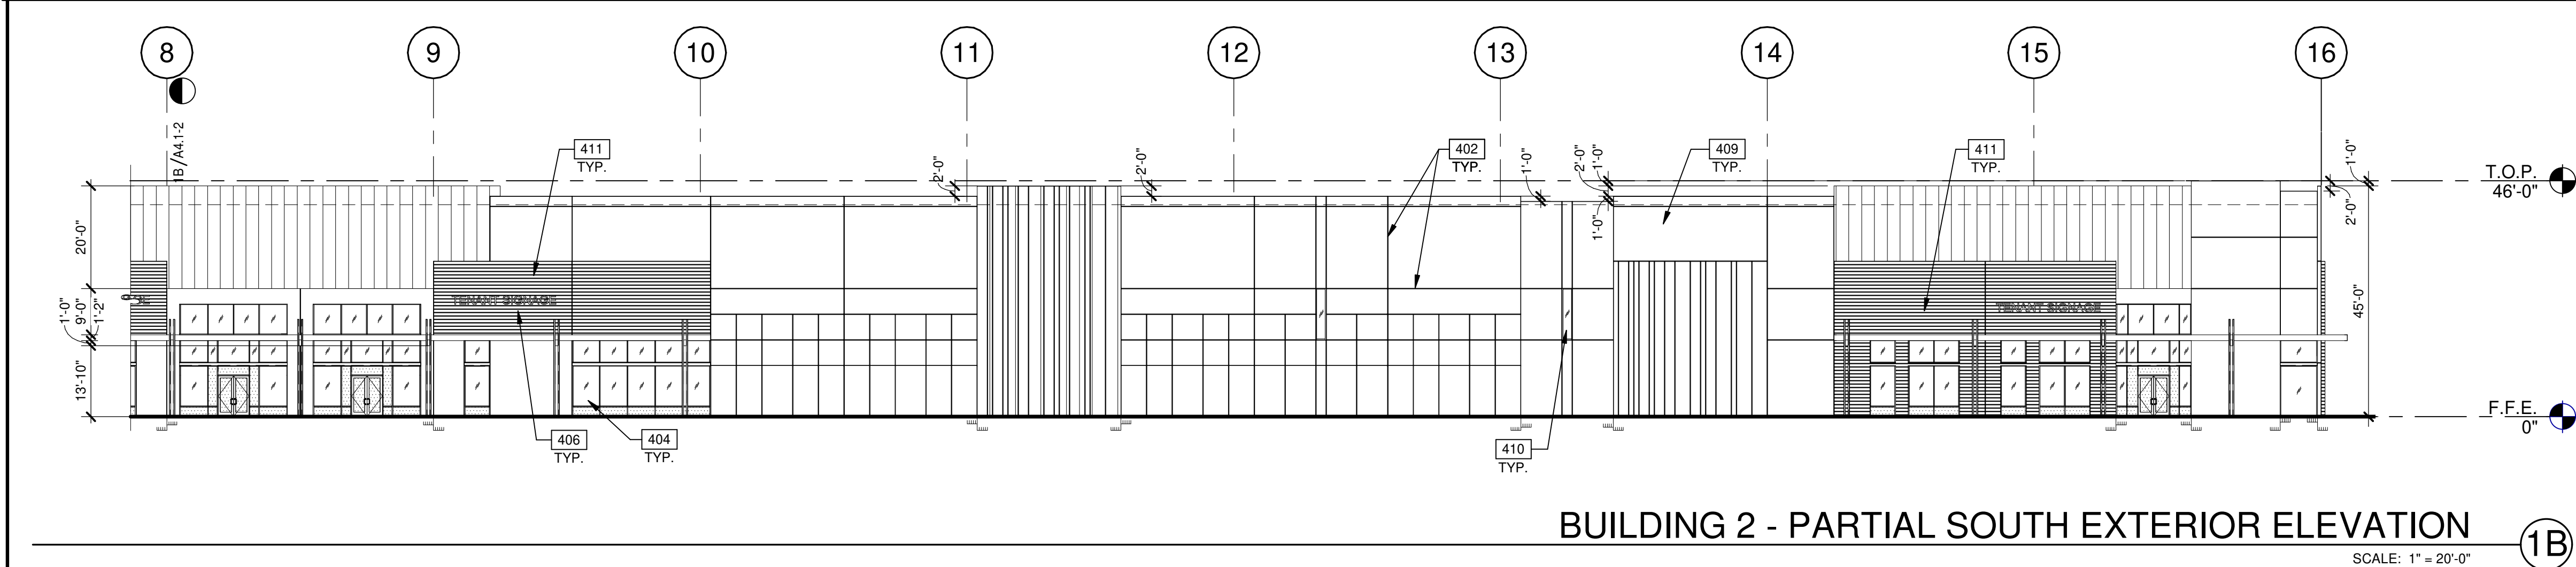

KEY PLAN

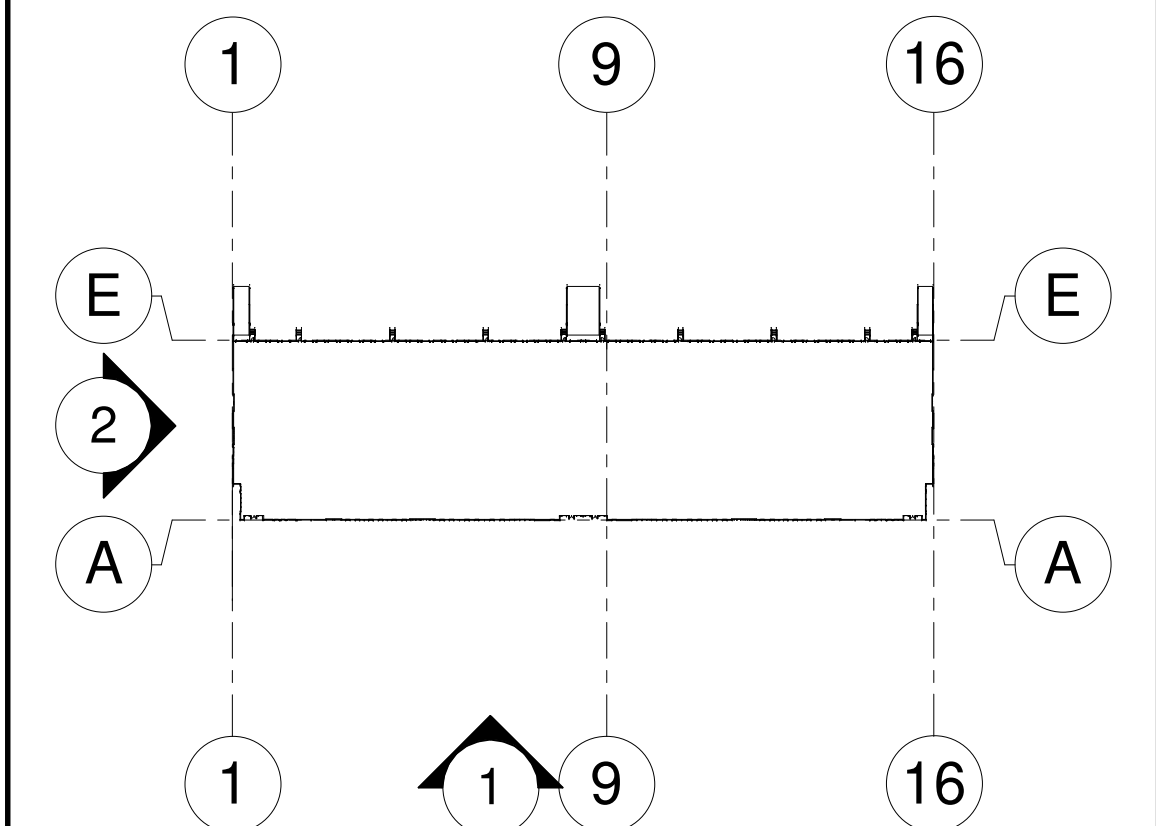

WARE MALCOMB
Leading Design for Commercial Real Estate

architecture
planning
interiors
graphics
civil engineering
2777 E. Camelback Rd. Suite 325
Phoenix, AZ 85016
P 480.767.1001
F 480.907.2288



HAWES GERMANN 34
INDUSTRIAL
NEC HAWES RD. & GERMANN
RD. MESA, ARIZONA

BUILDING 2 - EXTERIOR ELEVATIONS		REMARKS
DATE	DR SUBMITTAL	
04/12/2022	DR SUBMITTAL	
05/13/2022	DR RESUBMITTAL	
05/16/2022	DR 2ND RESUBMITTAL	
06/03/2022	DR 3RD RESUBMITTAL	

PA/PM: B. BLAKE
DRAWN BY.: O.J.
JOB NO.: PHX21-0049-00

SHEET
A4.3-2

WARE MALCOMB
Leading Design for Commercial Real Estate

architecture
planning
interiors
graphics
civil engineering
2777 E. Camelback Rd. Suite 325
Phoenix, AZ 85016
P 480.767.1001
F 480.907.2288




HAWES GERMANN 34
INDUSTRIAL
NEC HAWES RD. & GERMANN
RD. MESA, ARIZONA

BUILDING 2 - EXTERIOR ELEVATIONS		REMARKS
DATE	DR SUBMITTAL	
04/12/2022	DR SUBMITTAL	
05/13/2022	DR RESUBMITTAL	
05/16/2022	DR 2ND RESUBMITTAL	
06/03/2022	DR 3RD RESUBMITTAL	


PA/PM:	B. BLAKE
DRAWN BY:	O.J.
JOB NO.:	PHX21-0049-00

SHEET
A4.4-2


6/1/2022 10:11:08 PM

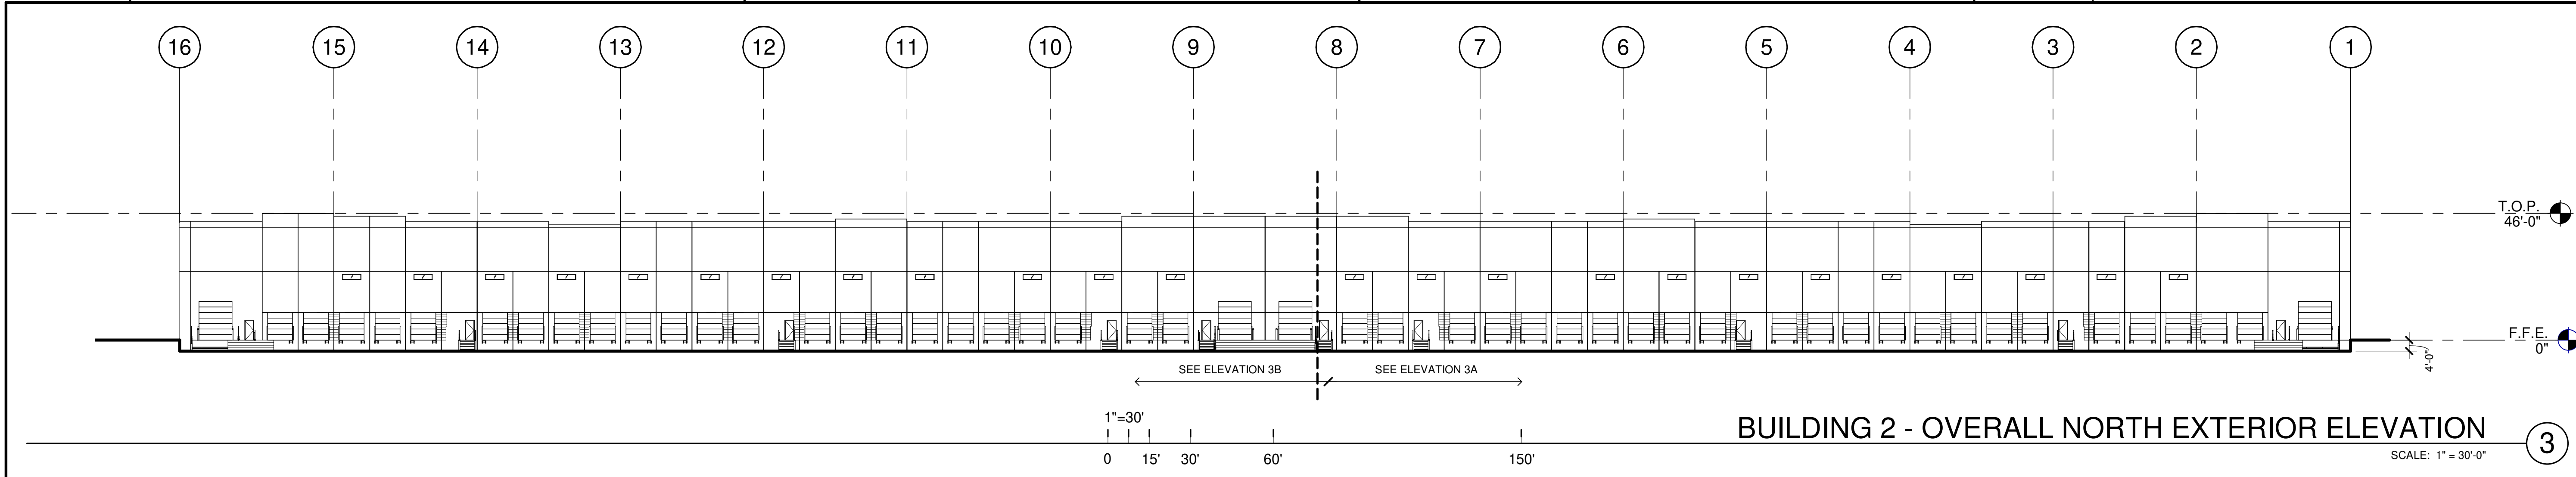


BUILDING 2 - OVERALL NORTH EXTERIOR ELEVATION
SCALE: 1" = 30'-0"

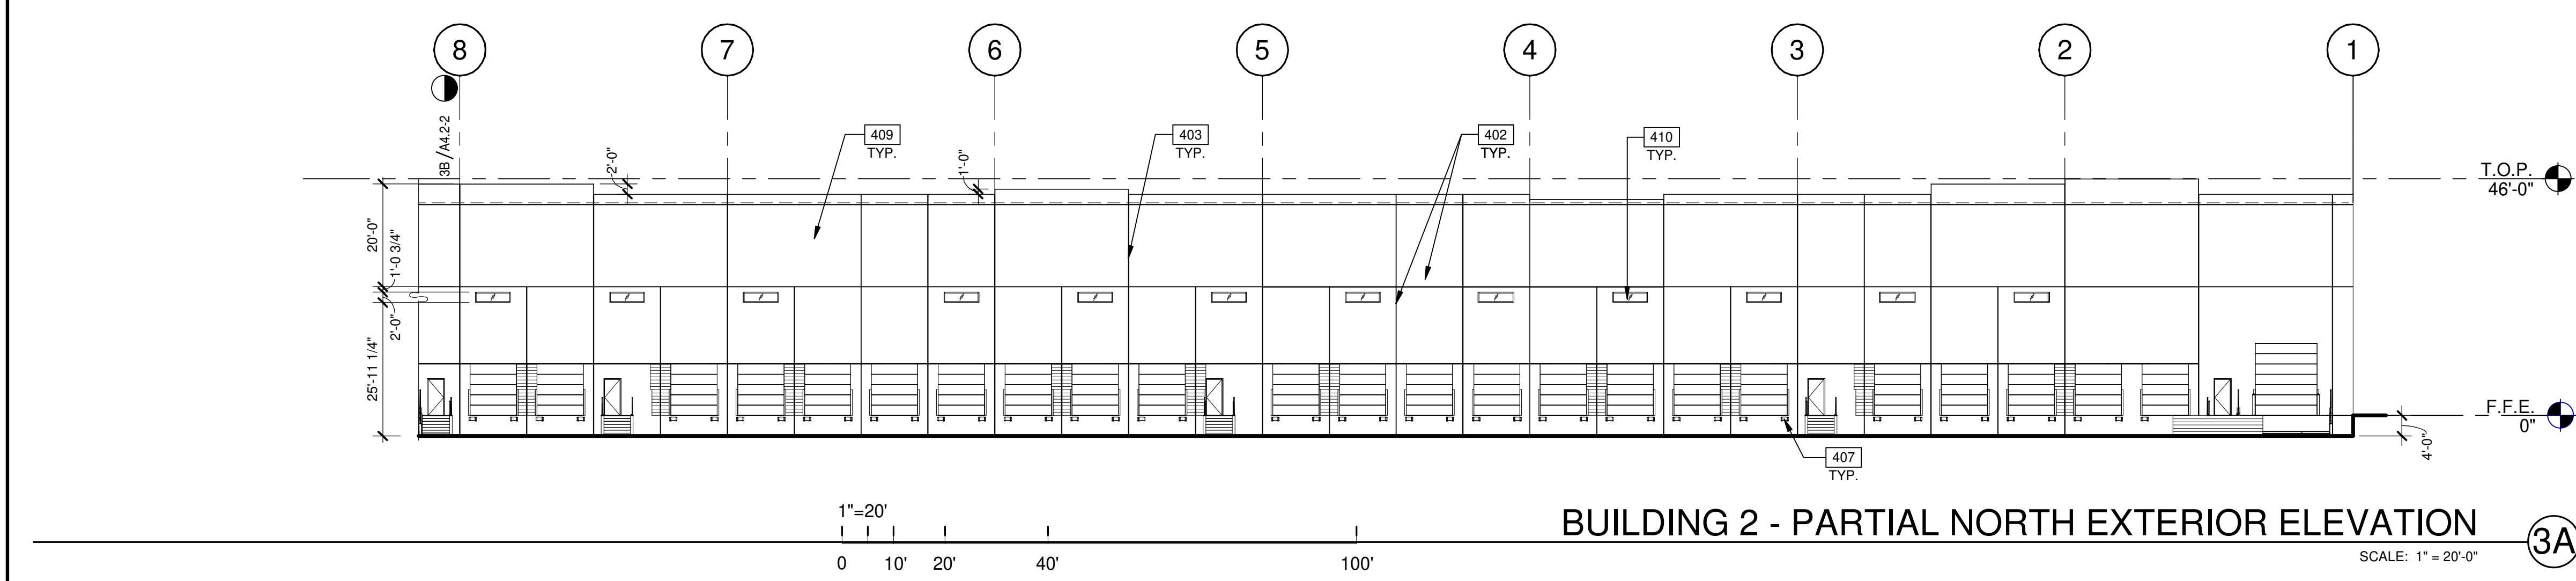

BUILDING 2 - PARTIAL NORTH EXTERIOR ELEVATION
SCALE: 1" = 20'-0"

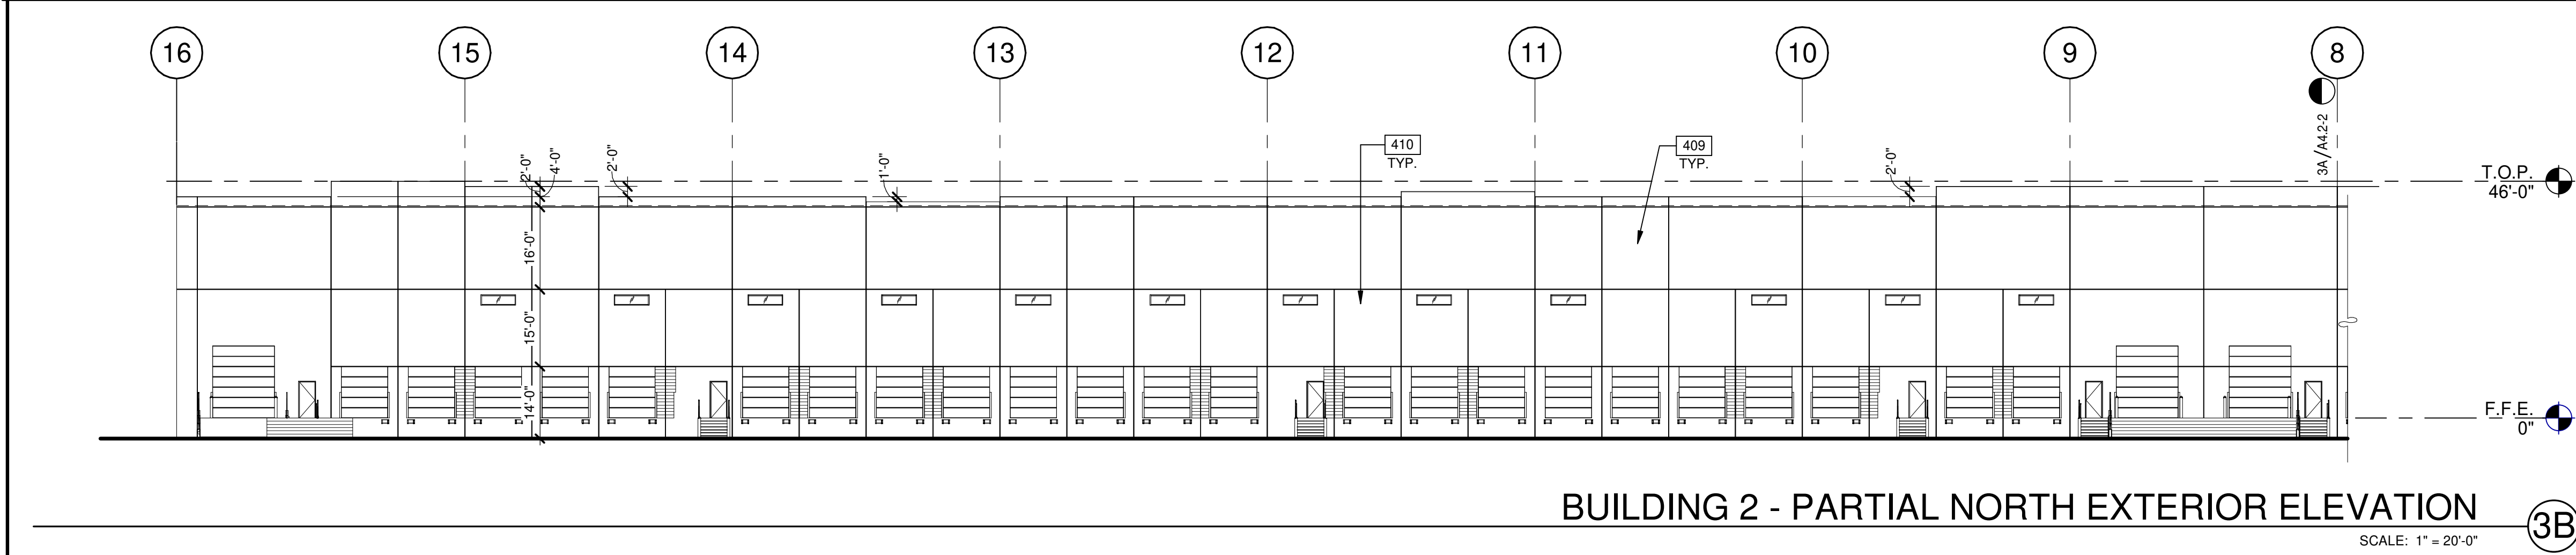

BUILDING 2 - PARTIAL NORTH EXTERIOR ELEVATION
SCALE: 1" = 20'-0"

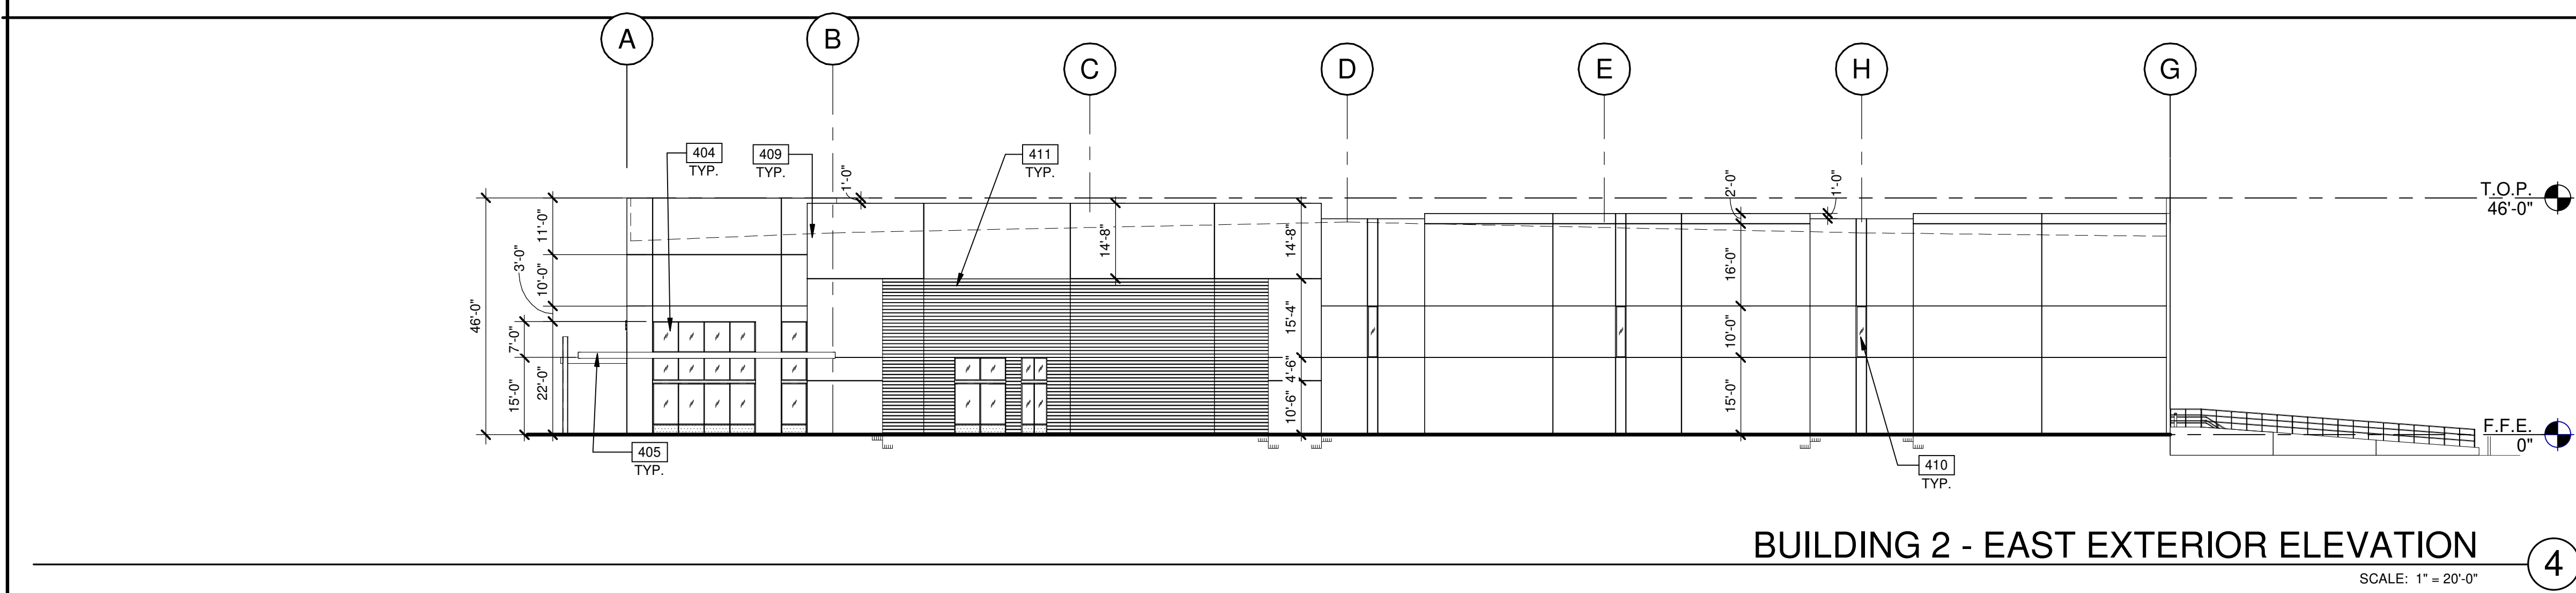

BUILDING 2 - EAST EXTERIOR ELEVATION
SCALE: 1" = 20'-0"


KEYNOTES:

- SEE SHEET A0.2 FOR GENERAL NOTES
- 402 3/4" V-REVEAL
 - 403 CONCRETE WALL JOINT
 - 404 ALUMINUM STOREFRONT SYSTEM WITH 1" INSULATED GLASS
 - 405 METAL CANOPY, PAINTED
 - 407 DOCK BUMPER
 - 409 LINE OF ROOF BEYOND
 - 410 CLERESTORY WINDOW
 - 411 CONCRETE FORM LINER

LEGEND

- MATERIALS:**
- METAL PANEL -STANDING SEAM
 - HORIZONTAL FLUTED FORMLINER
 - VERTICAL FORMLINER, PAINTED IN "SW 7674" - PEPPERCORN
- GLASS:**
- VISION GLASS: VITRO 6MM INSULATED GLAZING. COLOR: SOLARGRAY W/ SOLARBAN 90 (3) SHGC: 0.22 VLT%: 25 EXT. REFL: 8%
 - TEMPERED GLASS: VITRO 6MM INSULATED GLAZING. COLOR: SOLARGRAY W/ SOLARBAN 90 (3) SHGC: 0.22 VLT%: 25 EXT. REFL: 8%
 - MULLION FINISH: ARCADIA CLEAR ANODIZED AC-2 (TYP.)

KEY PLAN

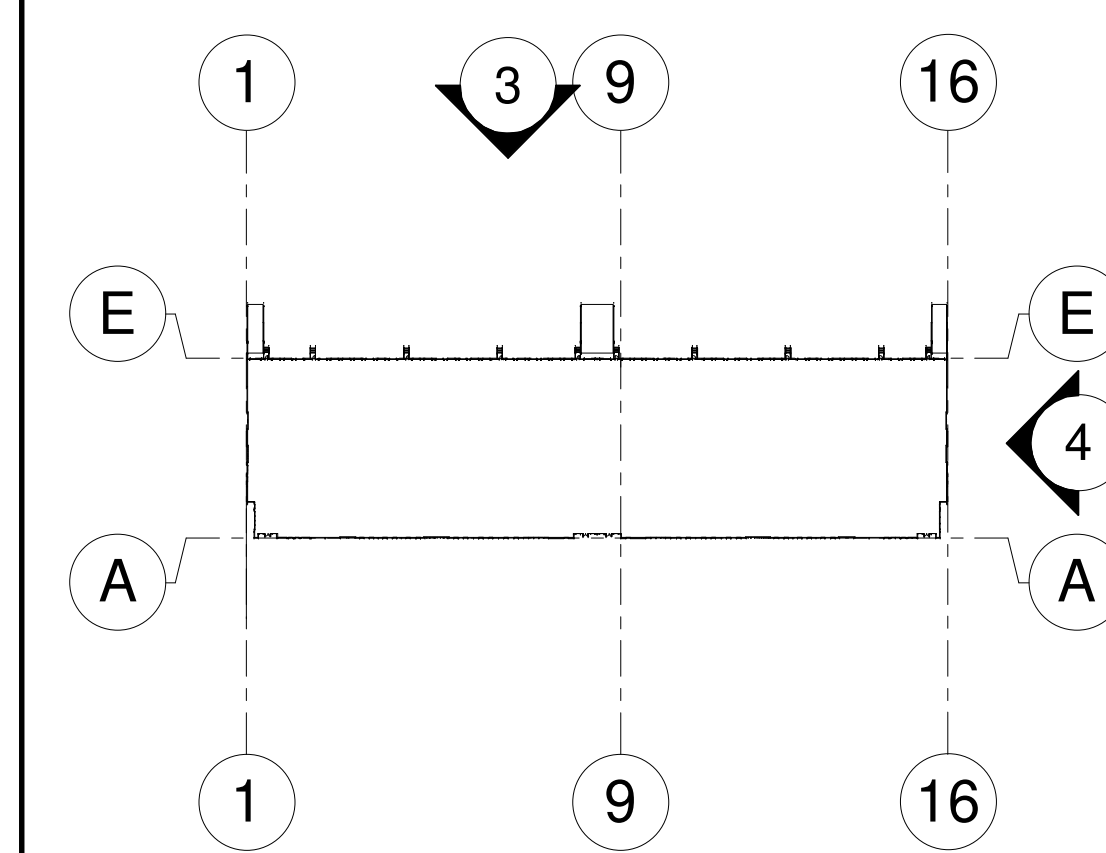




BUILDING 3 - EXTERIOR ELEVATIONS			REMARKS
DATE	DR SUBMITTAL	DR RESUBMITTAL	
04/12/2022	DR SUBMITTAL	DR RESUBMITTAL	1
05/13/2022	DR RESUBMITTAL	DR 2ND RESUBMITTAL	2
05/16/2022	DR 2ND RESUBMITTAL	DR 3RD RESUBMITTAL	3
06/03/2022	DR 3RD RESUBMITTAL		4
			5
			6
			7
			8

PA/PM:	B. BLAKE
DRAWN BY.:	O.J.
JOB NO.:	PHX21-0049-00

SHEET

A4.1-3

6/1/2022 10:15:17 PM

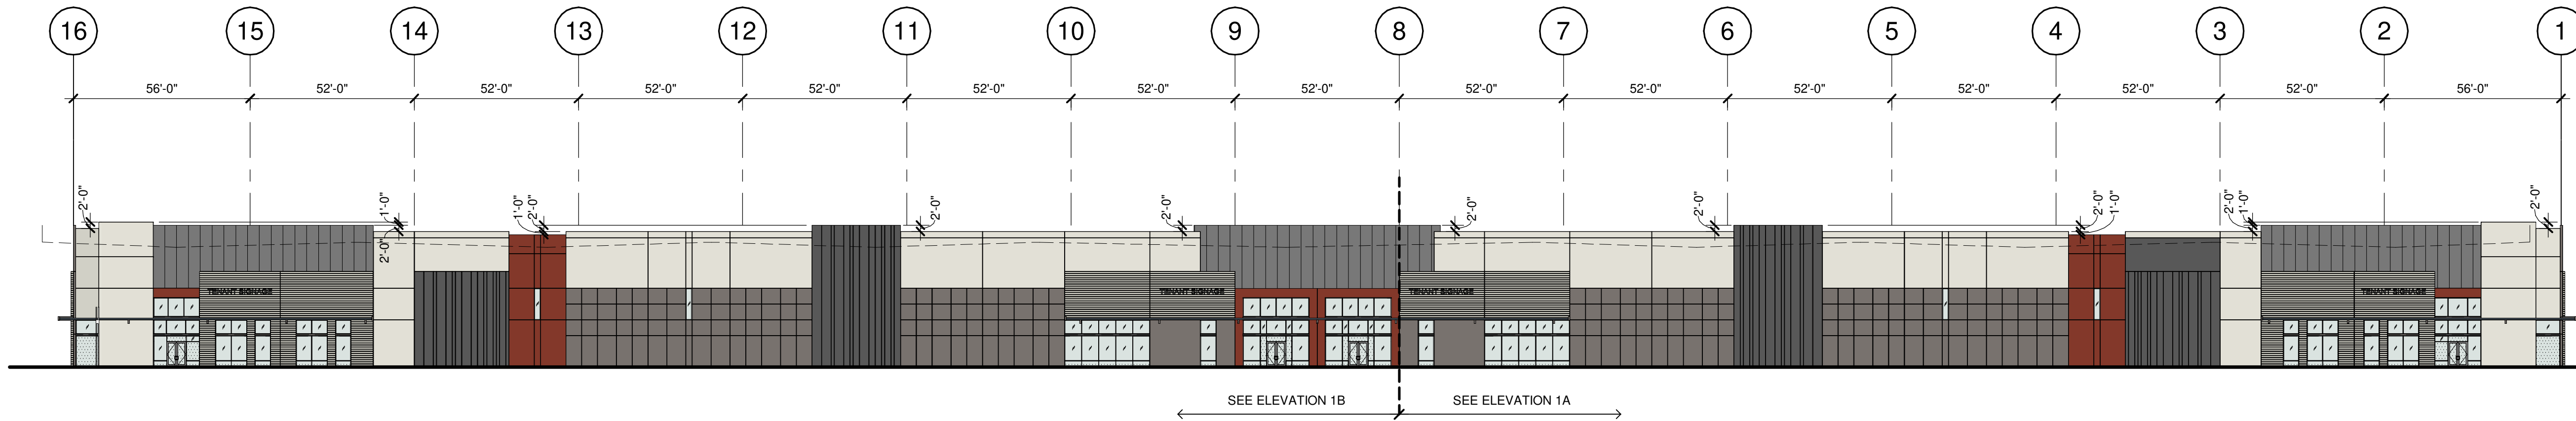


BUILDING 3 - OVERALL NORTH EXTERIOR ELEVATION

SCALE: 1" = 30'-0"

NORTH ELEVATION

"A" PAINTED CONCRETE FORMLINER - SW 6183 - CONSERVATIVE GREY = 3,867 S.F. = 11.1% OF ELEVATION
"B" PAINTED CONCRETE - SW 7049 - NUANCE = 9,301 S.F. = 26.8% OF ELEVATION
"C" PAINTED CONCRETE - SW 7019 - GAUNTLET GRAY = 7,180 S.F. = 20.7% OF ELEVATION
"D" PAINTED CONCRETE - SW 6335 - FIRED BRICK = 1,924 S.F. = 5.5% OF ELEVATION
"E" PAINTED CONCRETE - SW 7674 - PEPPERCORN = 4,660 S.F. = 13.4% OF ELEVATION
"F" PAINTED BEAM / CANOPY STEEL - SW 7674 - PEPPERCORN = 693 S.F. = 2% OF ELEVATION
STOREFRONT GLAZING = 3,443 S.F. = 10% OF ELEVATION
CLERESTORY GLAZING = 80 S.F. = .2% OF ELEVATION
METAL PANEL - STANDING SEAM = 3,571 S.F. = 10.3% OF ELEVATION
TOTAL ELEVATION AREA = 34,719 S.F.

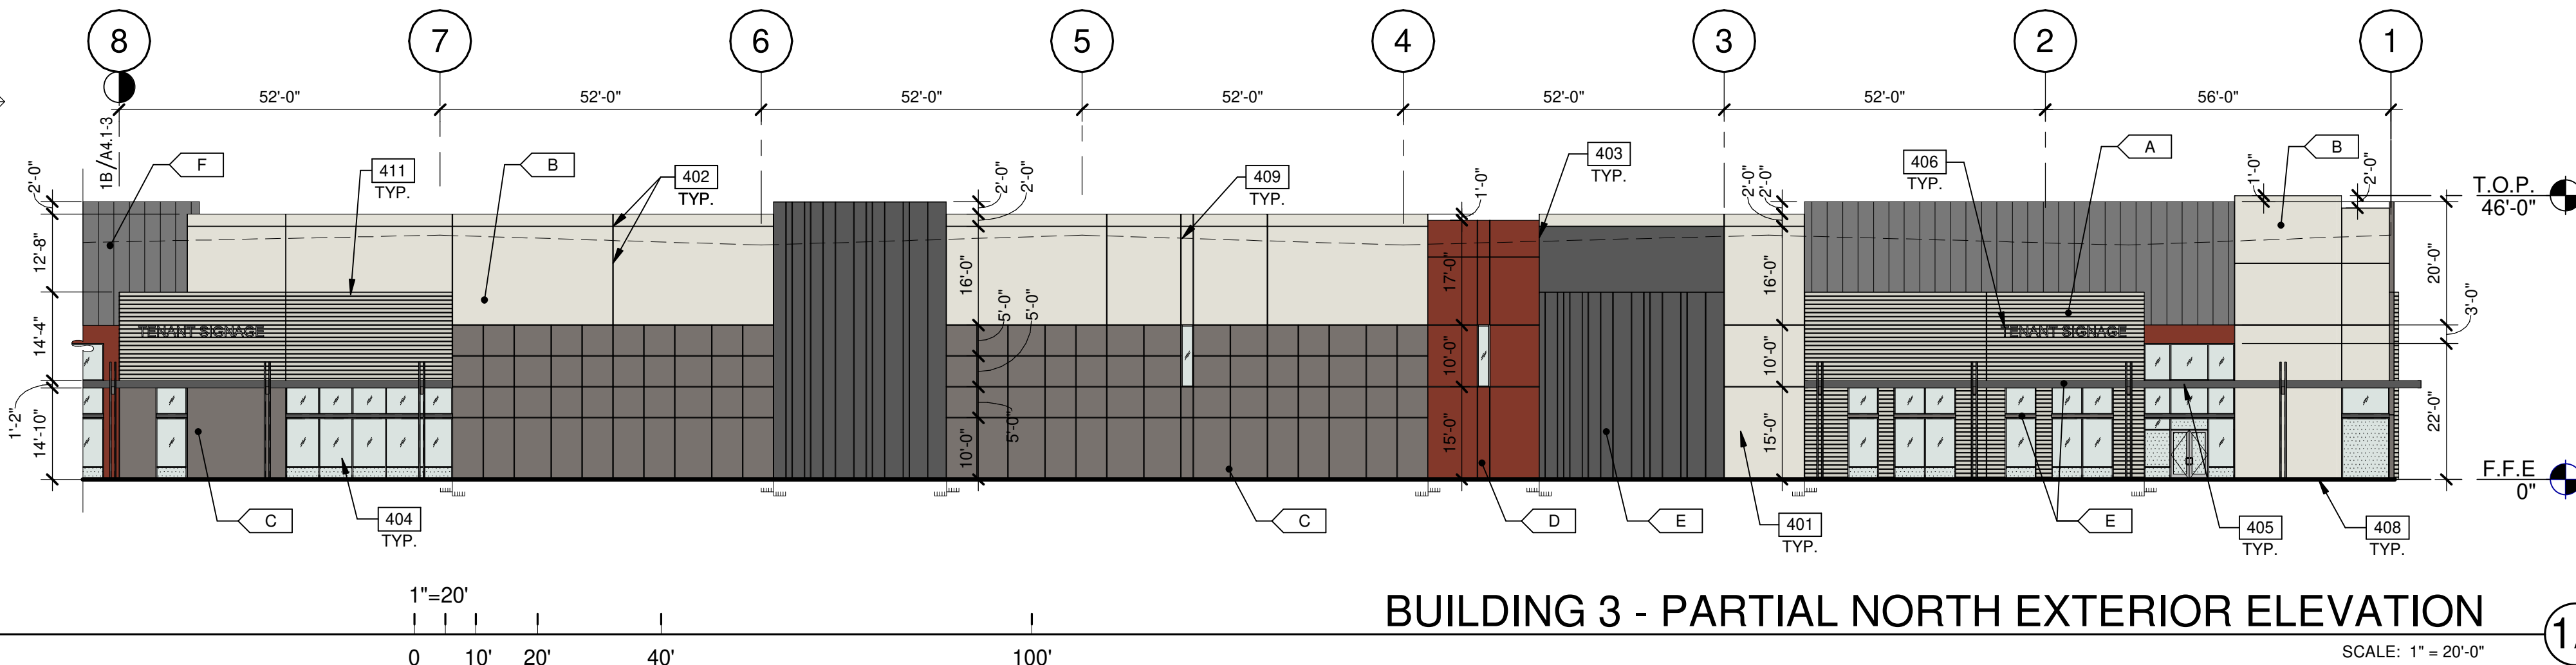

BUILDING 3 - PARTIAL NORTH EXTERIOR ELEVATION

SCALE: 1" = 20'-0"

KEYNOTES:

SEE SHEET A0.2 FOR GENERAL NOTES

- 401 CONCRETE WALL, PAINTED.
- 402 3/4" V-REVEAL.
- 403 CONCRETE WALL JOINT.
- 404 ALUMINUM STOREFRONT SYSTEM WITH 1" INSULATED GLASS.
- 405 METAL CANOPY, PAINTED.
- 406 FUTURE TENANT SIGNAGE, UNDER SEPARATE PERMIT.
- 408 FINISH GRADE VARIES.
- 409 LINE OF ROOF BEYOND.
- 410 CLERESTORY WINDOW.
- 411 CONCRETE FORM LINER.

LEGEND

MATERIALS:

- METAL PANEL - STANDING SEAM
- HORIZONTAL FLUTED FORMLINER.
- VERTICAL FORMLINER, PAINTED IN "SW 7674" - PEPPERCORN

GLASS:



- VISION GLASS: VITRO 6MM INSULATED GLAZING. COLOR: SOLARGRAY W/ SOLARBAN 90 (3) SHGC: 0.22 VLT%: 25 EXT. REFL: 8%
- SPANDREL GLASS: VITRO 6MM INSULATED GLAZING. COLOR: SOLARGRAY W/ SOLARBAN 90 (3) SHGC: 0.22 VLT%: 25 EXT. REFL: 8%
- TEMPERED GLASS: VITRO 6MM INSULATED GLAZING. COLOR: SOLARGRAY W/ SOLARBAN 90 (3) SHGC: 0.22 VLT%: 25 EXT. REFL: 8%
- MULLION FINISH: ARCADIA CLEAR ANODIZED AC-2 (TYP.)

COLORS:

PROVIDE 6'-0" WIDE PAINT COLOR MOCK-UP FULL HEIGHT OF BUILDING FOR OWNER/ARCHITECT REVIEW.

- A SHERWIN WILLIAMS SW 6183 - "CONSERVATIVE GREY"
- B SHERWIN WILLIAMS SW 7049 - "NUANCE"
- C SHERWIN WILLIAMS SW 7019 - "GAUNTLET GRAY"
- D SHERWIN WILLIAMS SW 6335 - "FIRED BRICK"
- E SHERWIN WILLIAMS SW 7674 - "PEPPERCORN"
- F STANDING SEAM - WESTERN STATES METAL PANEL - MATTE MUSKET GRAY

KEY PLAN

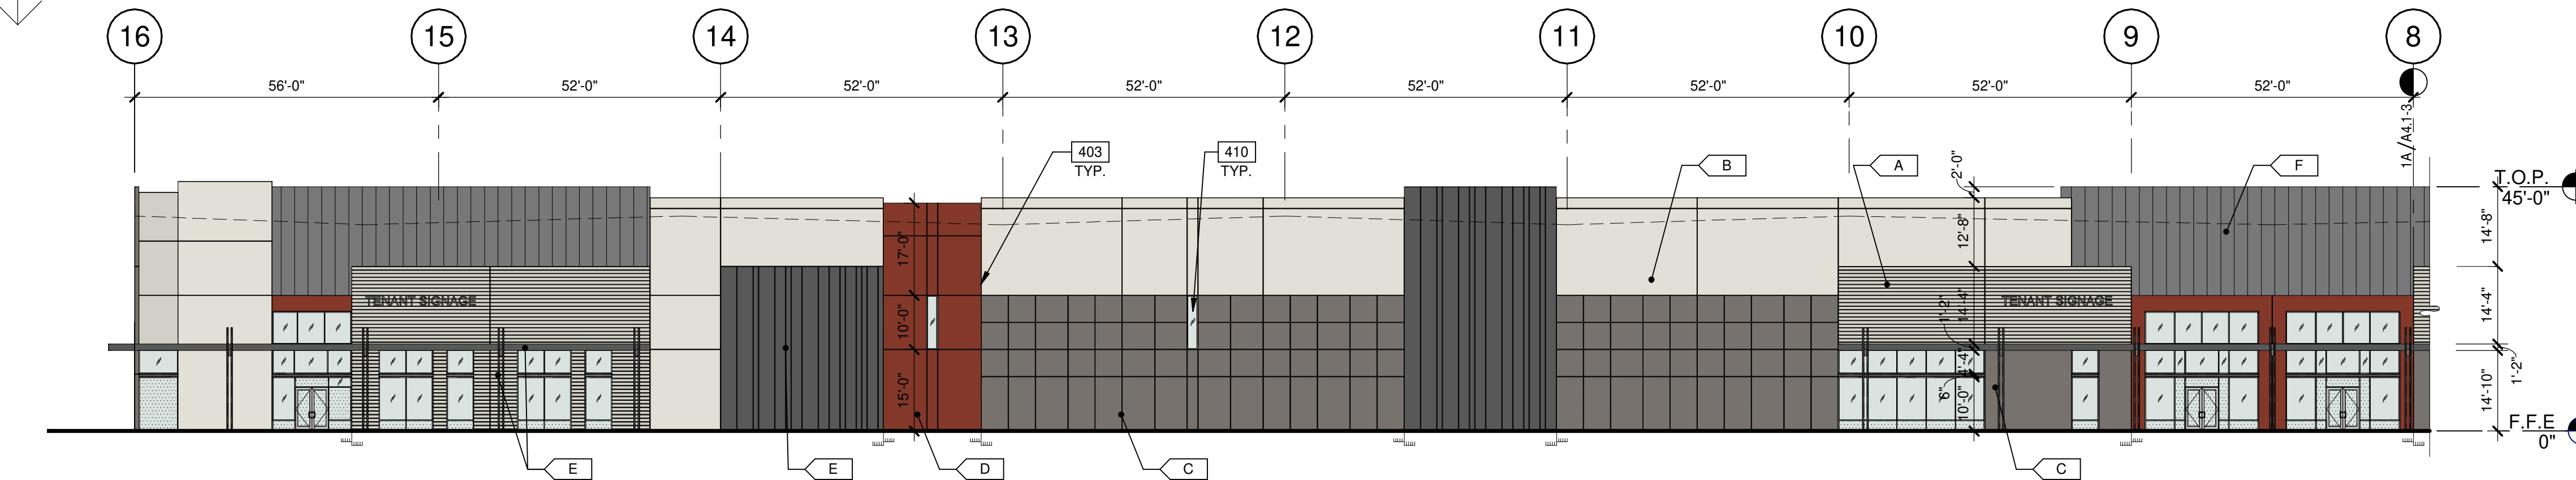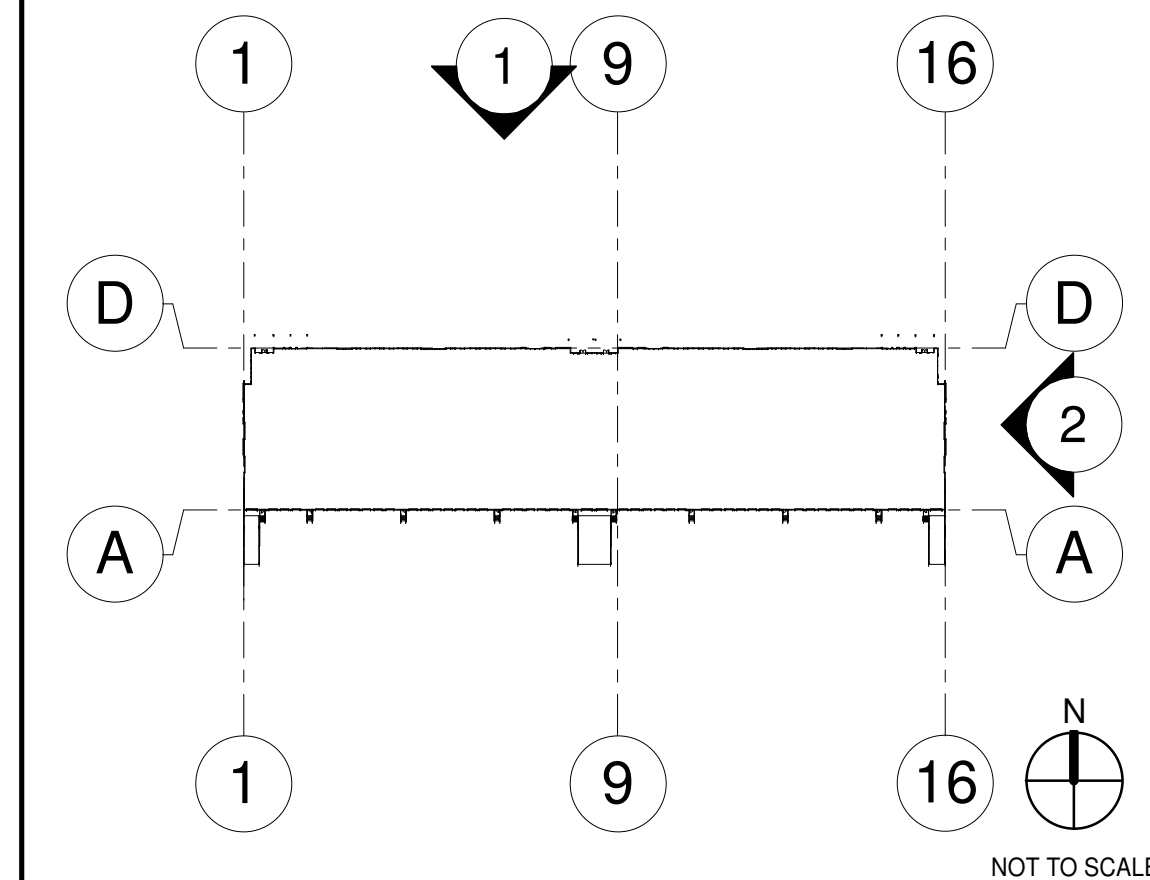


BUILDING 3 - PARTIAL NORTH EXTERIOR ELEVATION

SCALE: 1" = 20'-0"

WEST ELEVATION

"A" PAINTED CONCRETE FORMLINER - SW 6183 - CONSERVATIVE GREY = 2,038 S.F. = 17.7% OF ELEVATION
"B" PAINTED CONCRETE - SW 7049 - NUANCE = 4,692 S.F. = 40.8% OF ELEVATION
"C" PAINTED CONCRETE - SW 7019 - GAUNTLET GRAY = 2,192 S.F. = 19.1% OF ELEVATION
"D" PAINTED CONCRETE - SW 6335 - FIRED BRICK = 1,666 S.F. = 14.5% OF ELEVATION
"E" PAINTED BEAM / CANOPY STEEL - SW 7674 - PEPPERCORN = 104 S.F. = .9% OF ELEVATION
STOREFRONT GLAZING = 726 S.F. = 6.3% OF ELEVATION
CLERESTORY GLAZING = 80 S.F. = .7% OF ELEVATION
TOTAL ELEVATION AREA = 11,498 S.F.

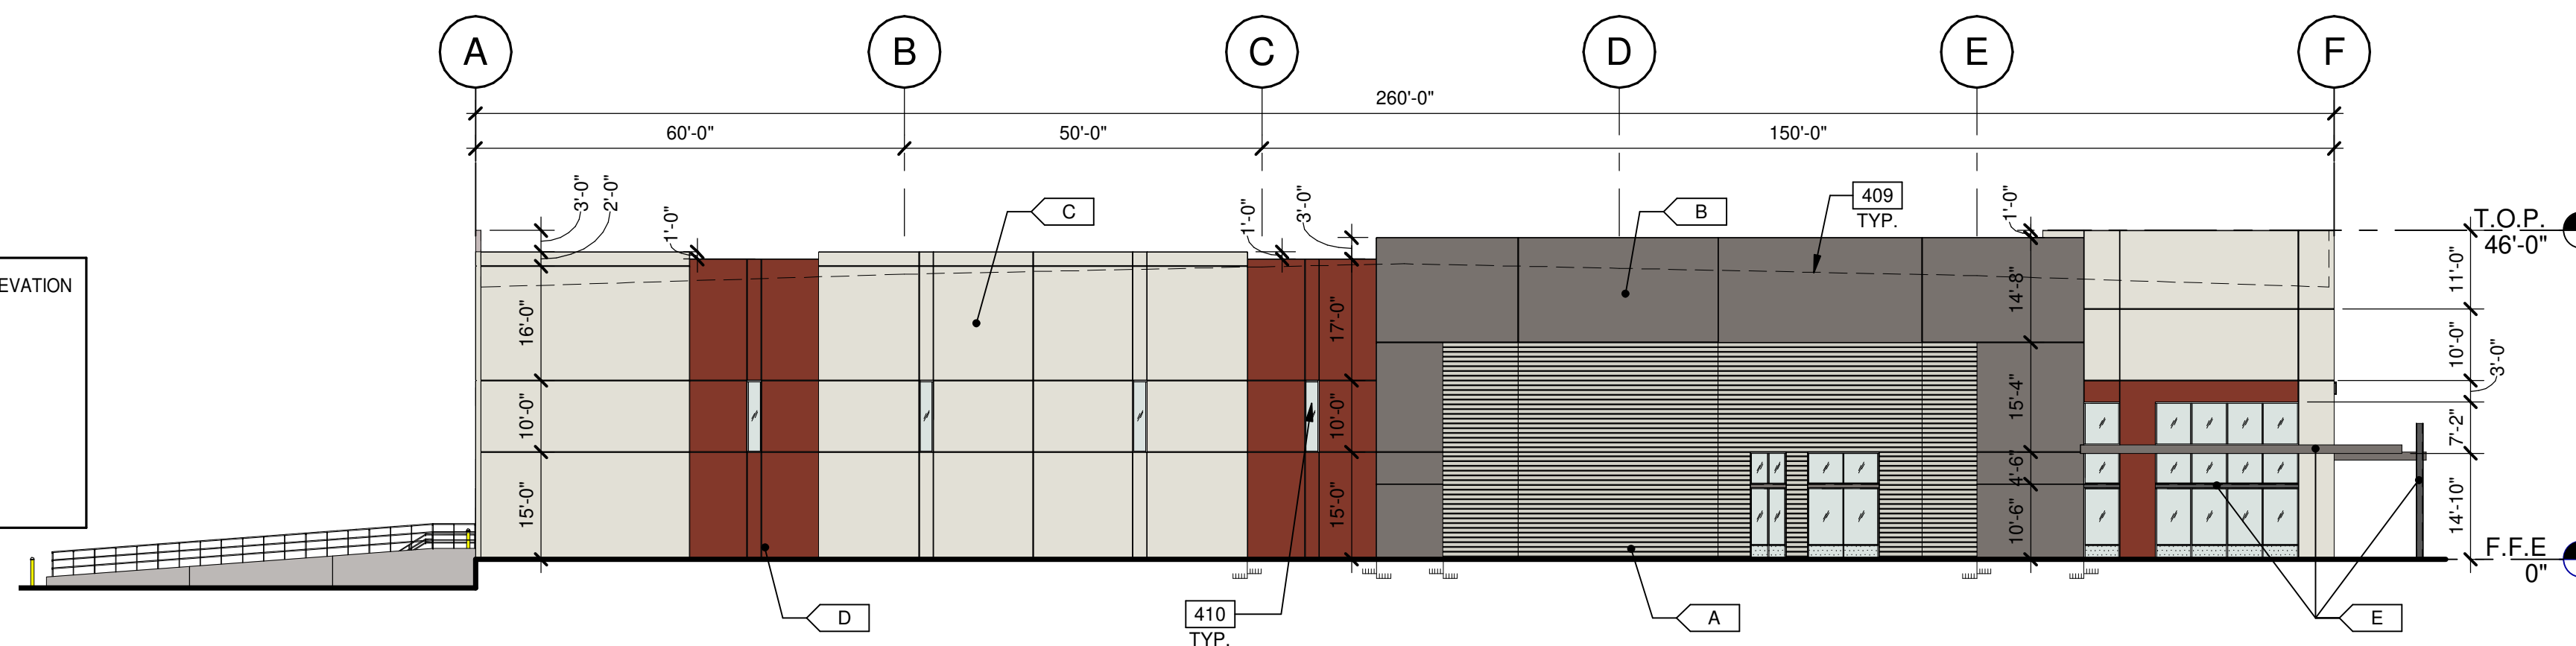

BUILDING 3 - EAST EXTERIOR ELEVATION

SCALE: 1" = 20'-0"





BUILDING 3 - EXTERIOR ELEVATIONS		REMARKS
DATE	DR SUBMITTAL	
04/12/2022	DR SUBMITTAL	1
05/13/2022	DR RESUBMITTAL	2
05/16/2022	DR 2ND RESUBMITTAL	3
06/03/2022	DR 3RD RESUBMITTAL	4
		5
		6
		7
		8

PA/PM:	B. BLAKE
DRAWN BY.:	O.J.
JOB NO.:	PHX21-0049-00

SHEET

A4.2-3

6/1/2022 10:15:20 PM

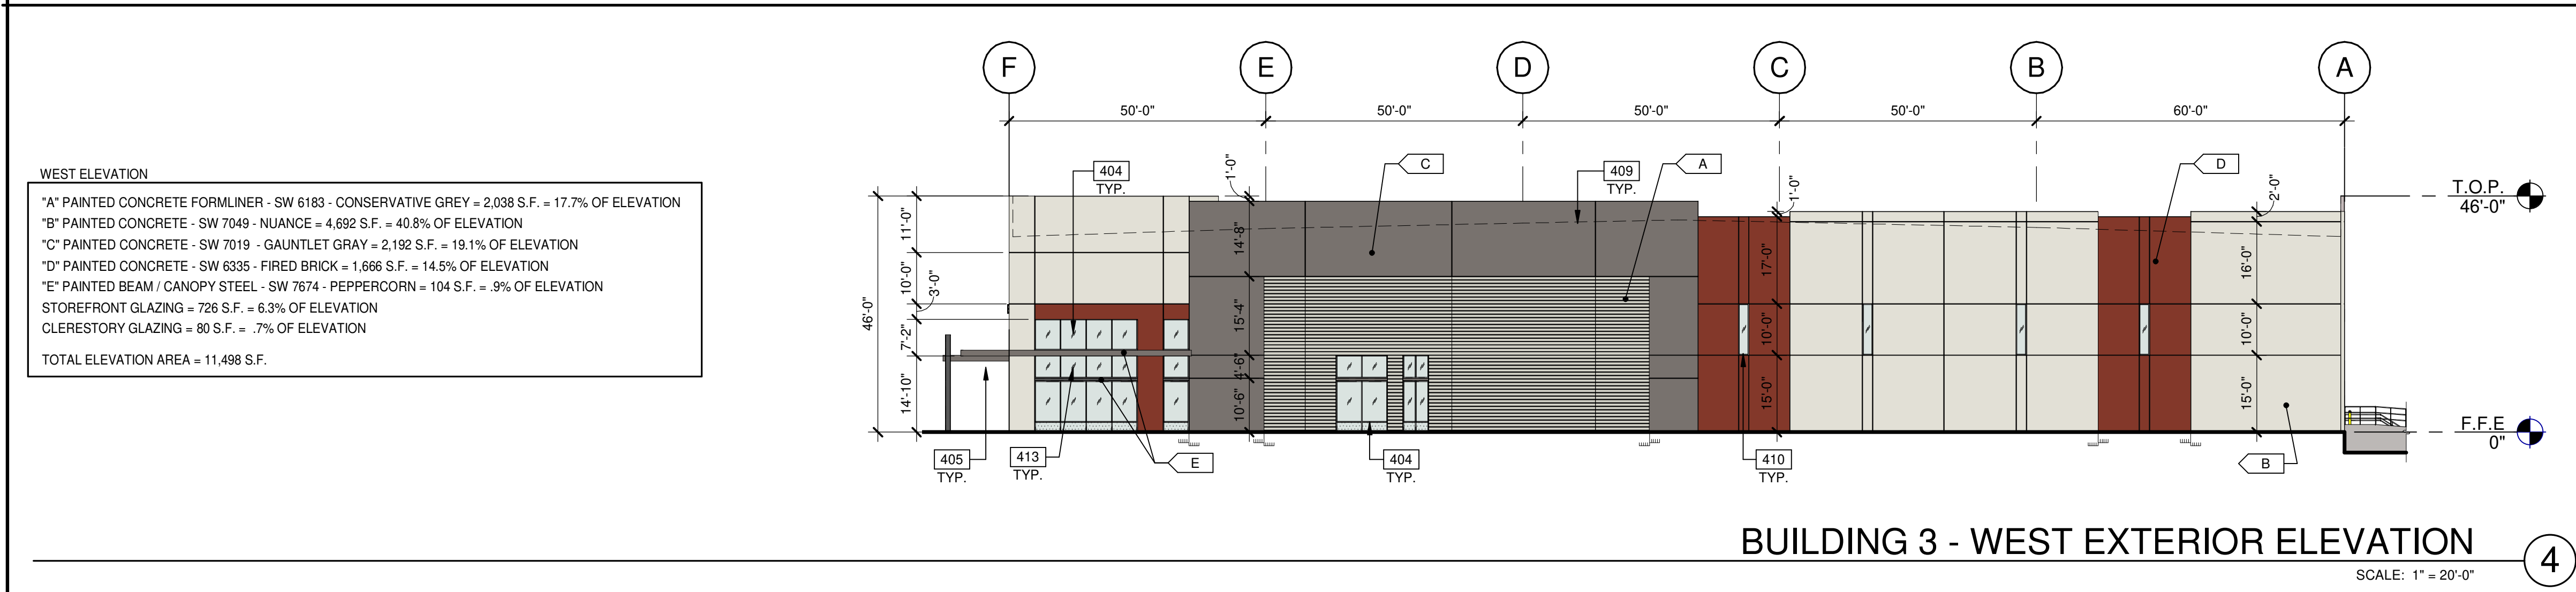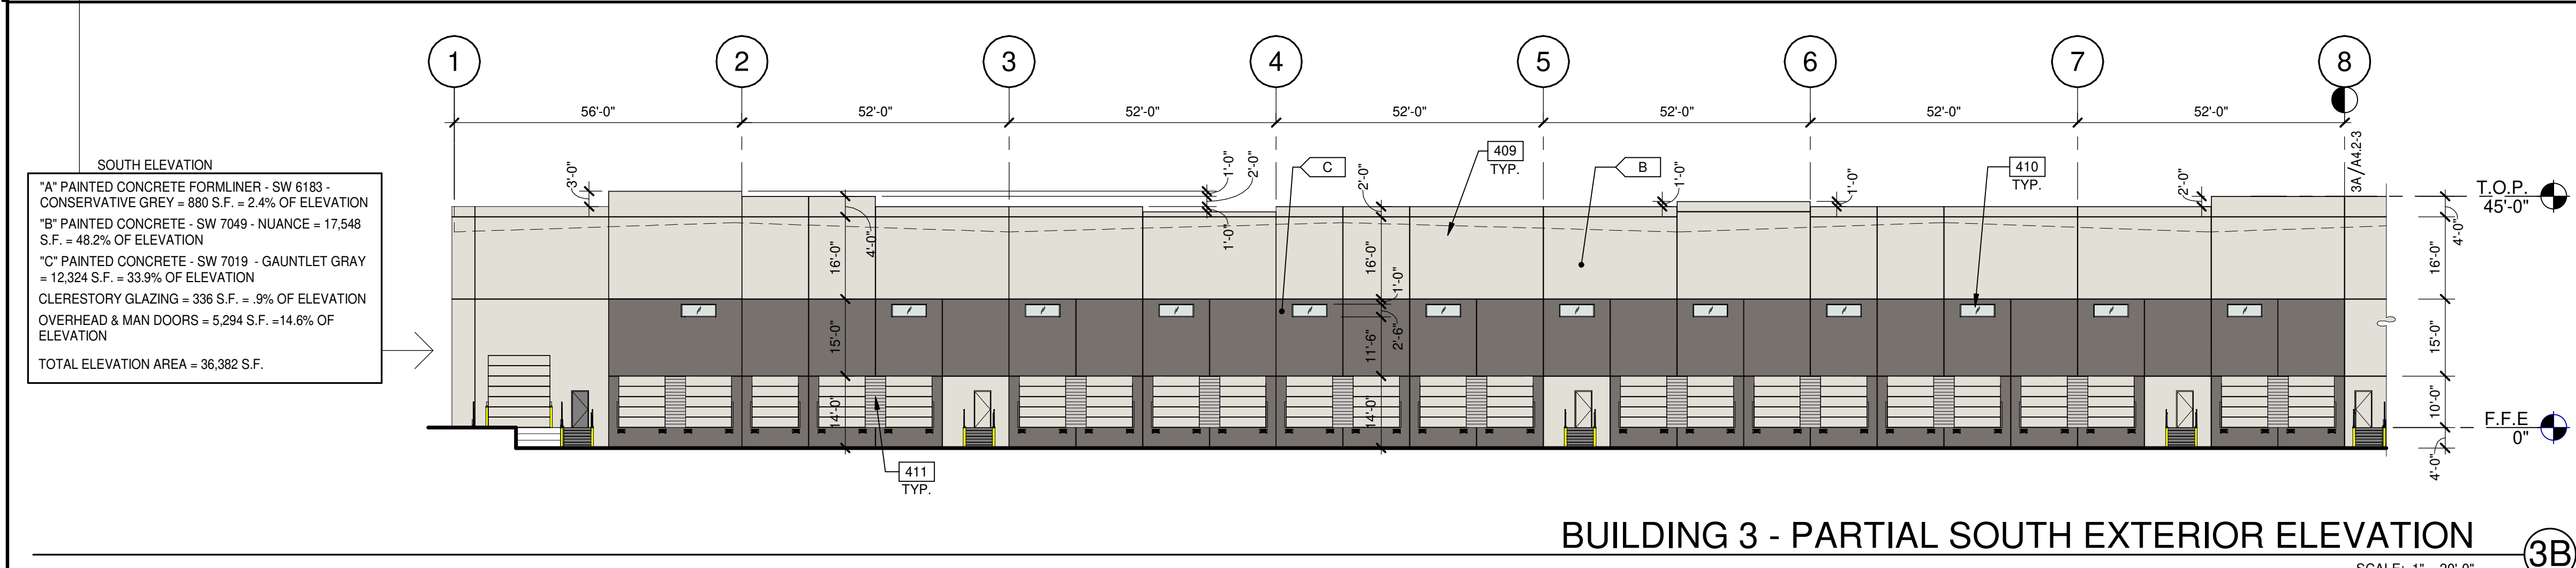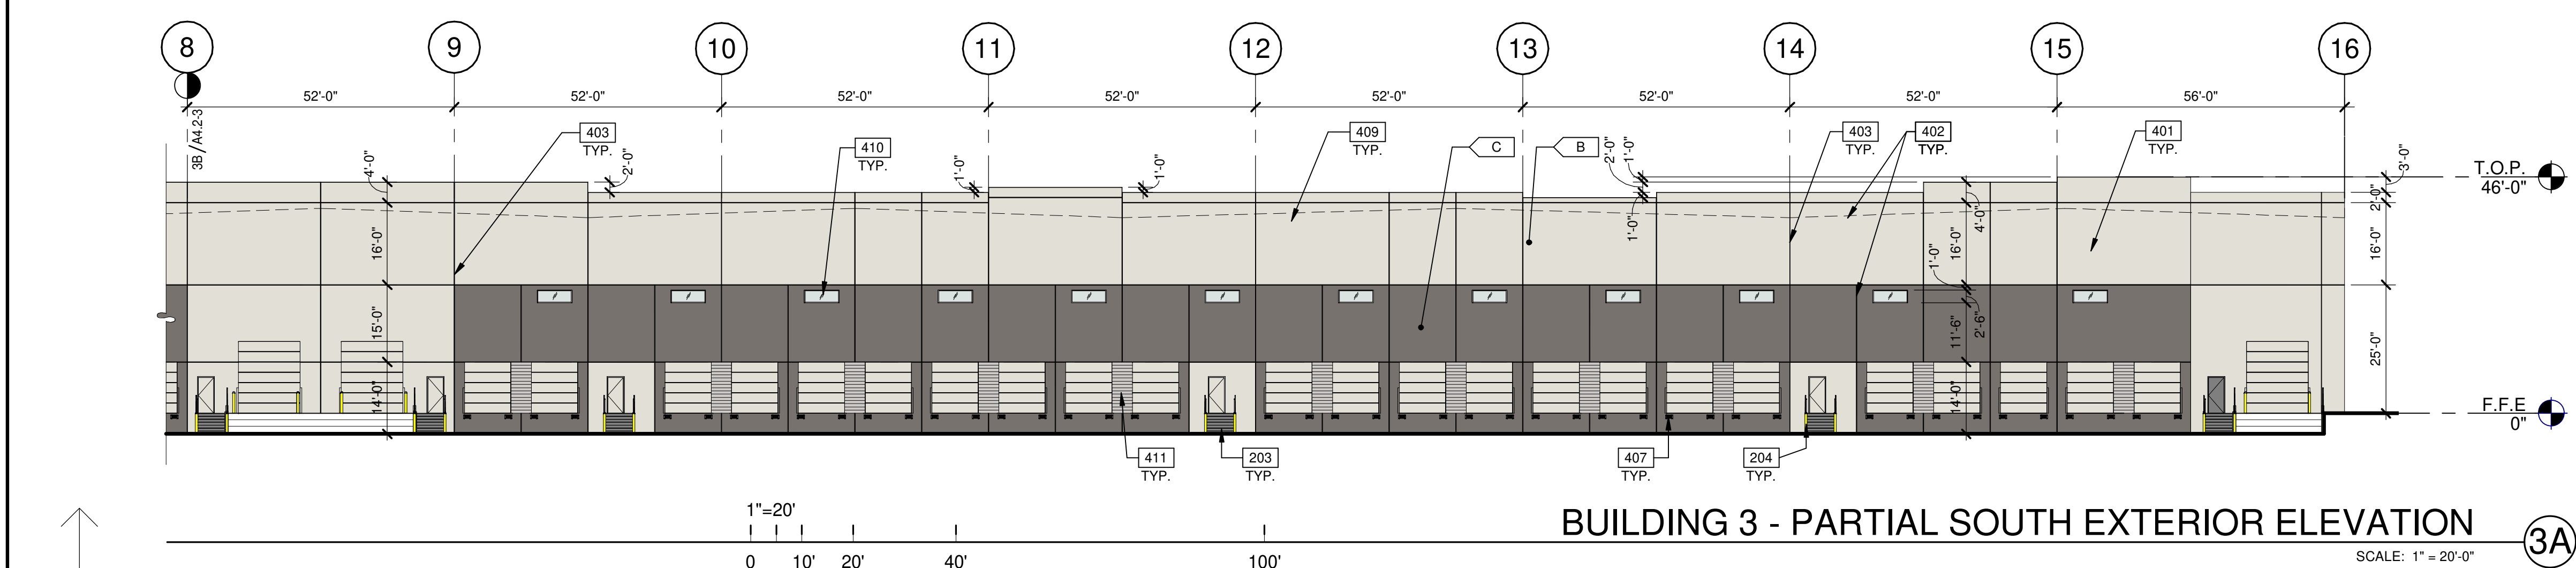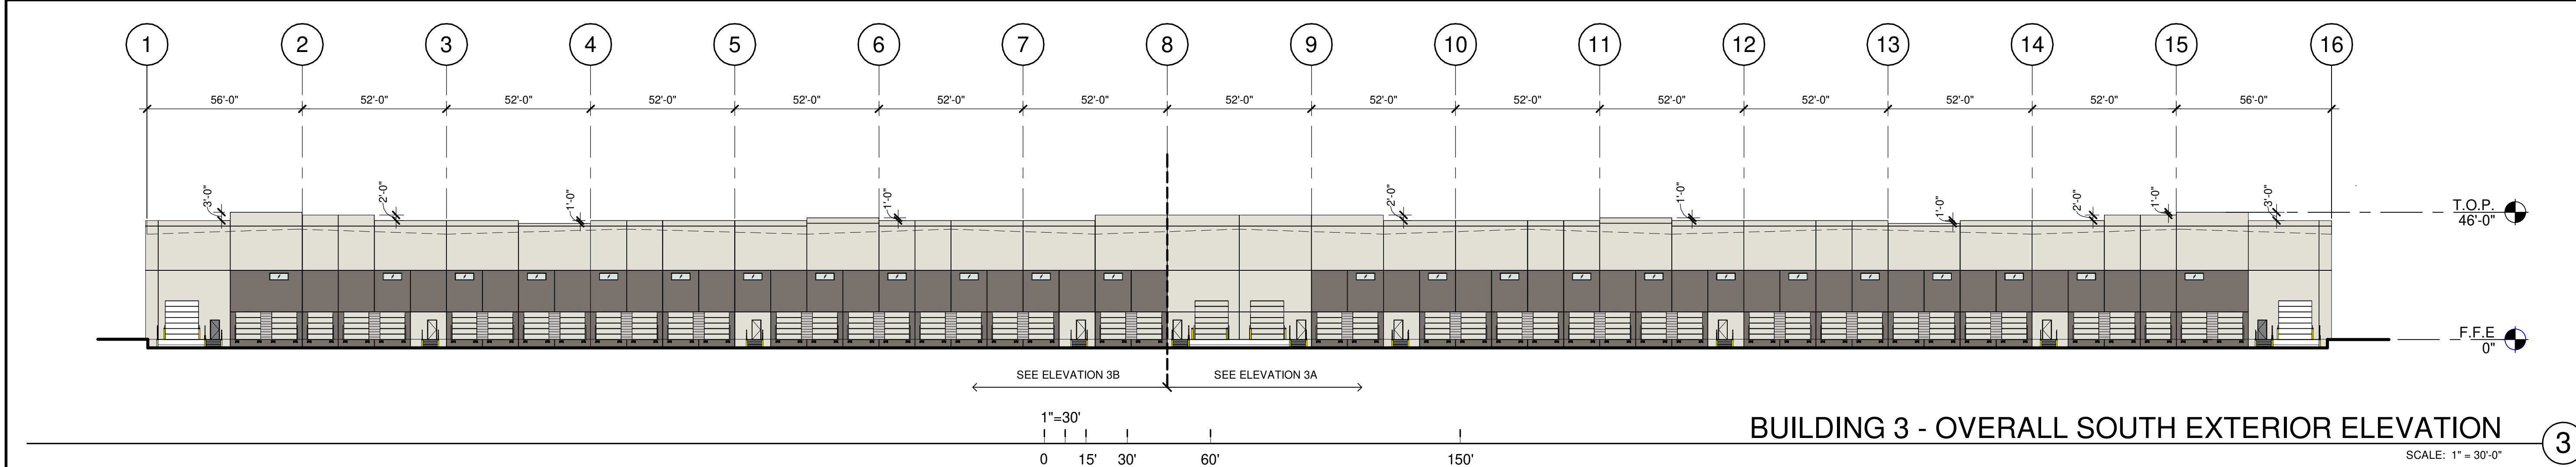

KEYNOTES: ☐


- SEE SHEET A0.2 FOR GENERAL NOTES
- 203 EXTERIOR STEEL STAIR, ALL COMPONENTS GALVANIZED AND PAINTED.
 - 204 STEEL BOLLARD, CONCRETE-FILLED PAINTED SAFETY YELLOW.
 - 401 CONCRETE WALL, PAINTED.
 - 402 3/4" V-REVEAL.
 - 403 CONCRETE WALL JOINT.
 - 404 ALUMINUM STOREFRONT SYSTEM WITH 1" INSULATED GLASS.
 - 405 METAL CANOPY, PAINTED.
 - 407 DOOR BUMPER.
 - 409 LINE OF ROOF BEYOND.
 - 410 CLERESTORY WINDOW.
 - 411 CONCRETE FORM LINER.
 - 413 SPANDREL GLASS VITRO 6MM INSULATED GLAZING.

LEGEND

- MATERIALS:
- METAL PANEL - STANDING SEAM
 - HORIZONTAL FLUTED FORMLINER,
 - VERTICAL FORMLINER, PAINTED IN "SW 7674" - PEPPERCORN
- GLASS:
- VISION GLASS: VITRO 6MM INSULATED GLAZING. COLOR: SOLARGRAY W/ SOLARBAN 90 (3) SHGC: 0.22 VLT%: 25 EXT. REFL: 8%
 - SPANDREL GLASS: VITRO 6MM INSULATED GLAZING. COLOR: SOLARGRAY W/ SOLARBAN 90 (3) SHGC: 0.22 VLT%: 25 EXT. REFL: 8%
 - TEMPERED GLASS: VITRO 6MM INSULATED GLAZING. COLOR: SOLARGRAY W/ SOLARBAN 90 (3) SHGC: 0.22 VLT%: 25 EXT. REFL: 8%
- MULLION FINISH: ARCADIA CLEAR ANODIZED AC-2 (TYP.)

- COLORS:
- PROVIDE 6'-0" WIDE PAINT COLOR MOCK-UP FULL HEIGHT OF BUILDING FOR OWNER/ARCHITECT REVIEW.
- A SHERWIN WILLIAMS SW 6183 - "CONSERVATIVE GREY"
 - B SHERWIN WILLIAMS SW 7049 - "NUANCE"
 - C SHERWIN WILLIAMS SW 7019 - "GAUNTLET GRAY"
 - D SHERWIN WILLIAMS SW 6335 - "FIRED BRICK"
 - E SHERWIN WILLIAMS SW 7674 - "PEPPERCORN"
 - F STANDING SEAM - WESTERN STATES METAL PANEL - MATTE MUSKET GRAY

KEY PLAN

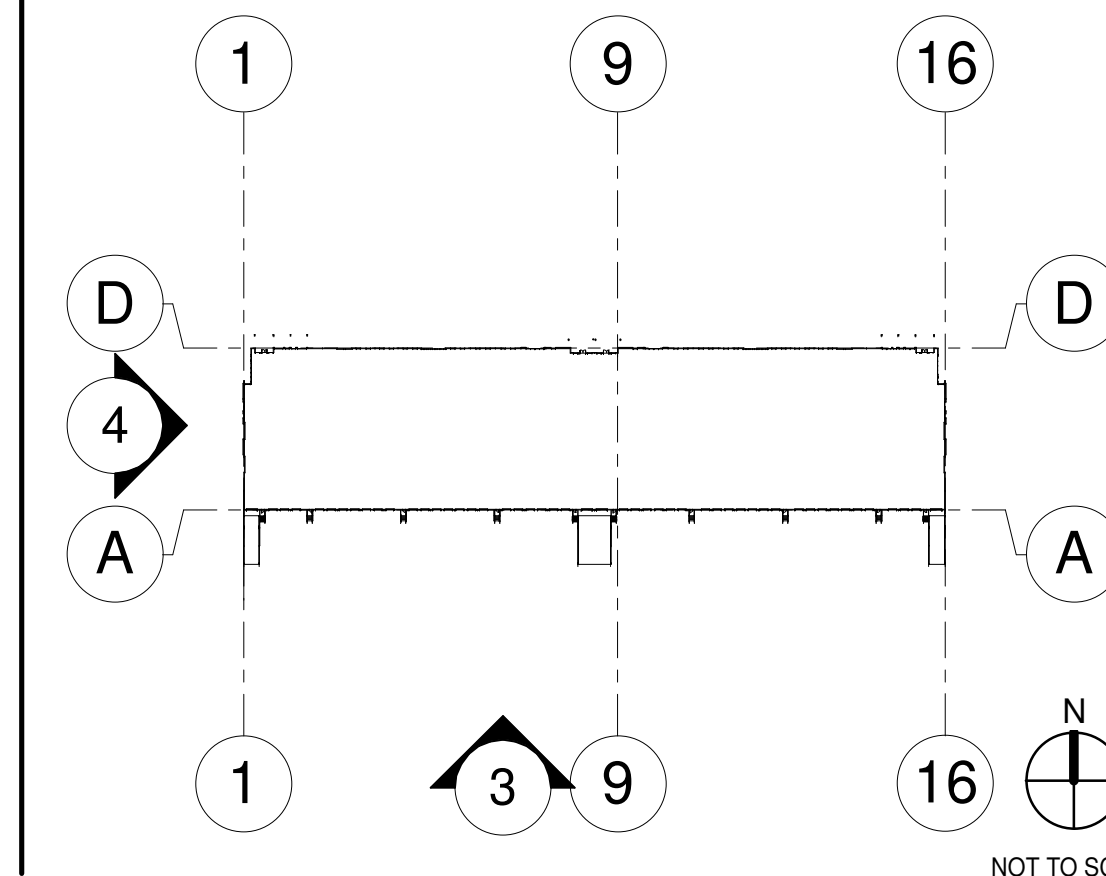

SOUTH ELEVATION

A PAINTED CONCRETE FORMLINER - SW 6183 - CONSERVATIVE GREY = 880 S.F. = 2.4% OF ELEVATION

B PAINTED CONCRETE - SW 7049 - NUANCE = 17,548 S.F. = 48.2% OF ELEVATION

C PAINTED CONCRETE - SW 7019 - GAUNTLET GRAY = 12,324 S.F. = 33.9% OF ELEVATION

CLERESTORY GLAZING = 336 S.F. = .9% OF ELEVATION

OVERHEAD & MAN DOORS = 5,294 S.F. = 14.6% OF ELEVATION

TOTAL ELEVATION AREA = 36,382 S.F.

WEST ELEVATION

A PAINTED CONCRETE FORMLINER - SW 6183 - CONSERVATIVE GREY = 2,038 S.F. = 17.7% OF ELEVATION

B PAINTED CONCRETE - SW 7049 - NUANCE = 4,692 S.F. = 40.8% OF ELEVATION

C PAINTED CONCRETE - SW 7019 - GAUNTLET GRAY = 2,192 S.F. = 19.1% OF ELEVATION

D PAINTED CONCRETE - SW 6335 - FIRED BRICK = 1,666 S.F. = 14.5% OF ELEVATION

E PAINTED BEAM / CANOPY STEEL - SW 7674 - PEPPERCORN = 104 S.F. = .9% OF ELEVATION


STOREFRONT GLAZING = 726 S.F. = 6.3% OF ELEVATION

CLERESTORY GLAZING = 80 S.F. = .7% OF ELEVATION

TOTAL ELEVATION AREA = 11,498 S.F.

DATE	REMARKS
04/12/2022	DR SUBMITTAL
05/13/2022	DR RESUBMITTAL
05/16/2022	DR 2ND RESUBMITTAL
06/03/2022	DR 3RD RESUBMITTAL
1	
2	
3	
4	
5	
6	
7	
8	

PA/PM: B. BLAKE
DRAWN BY: O.J.
JOB NO.: PHX21-0049-00

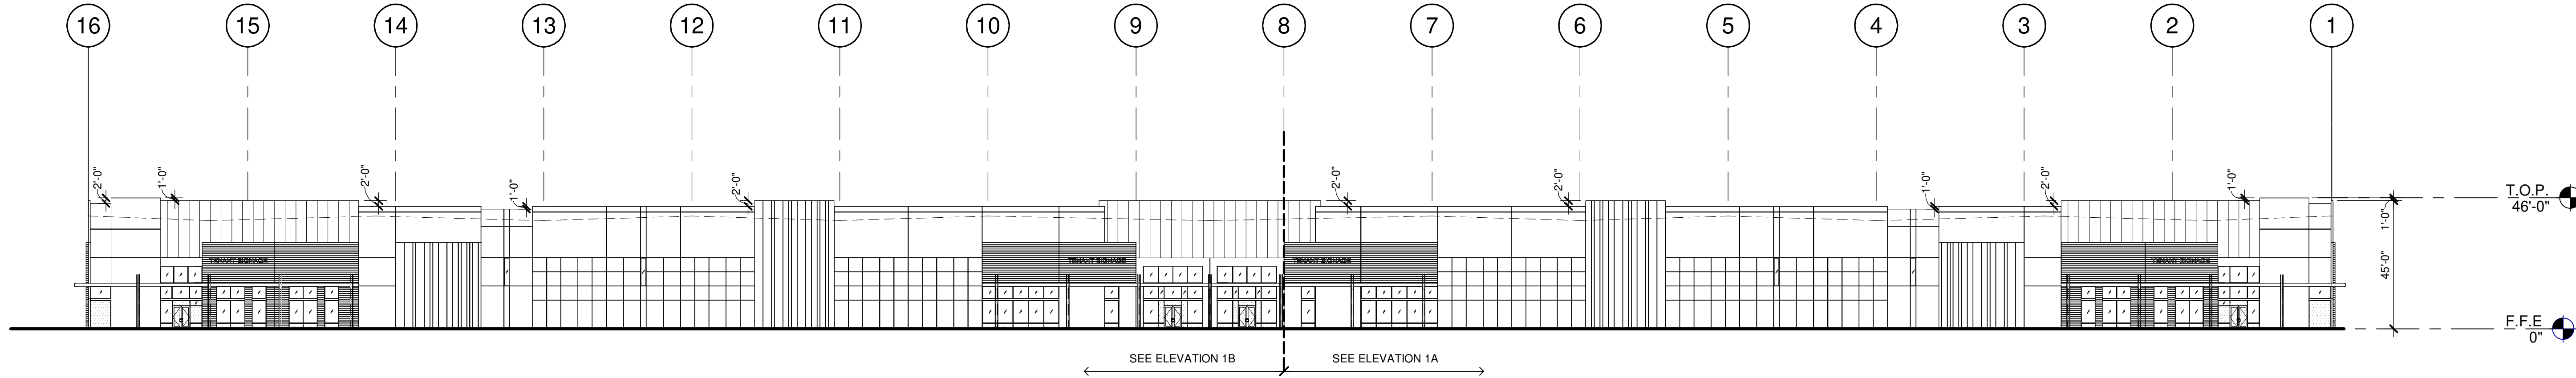

BUILDING 3 - OVERALL NORTH EXTERIOR ELEVATION

SCALE: 1" = 30'-0"

KEYNOTES:

SEE SHEET A0.2 FOR GENERAL NOTES

- 203 EXTERIOR STEEL STAIR, ALL COMPONENTS GALVANIZED AND PAINTED.
- 204 STEEL BOLLARD, CONCRETE-FILLED PAINTED SAFETY YELLOW.
- 401 CONCRETE WALL, PAINTED.
- 402 3/4" V-REVEAL.
- 403 CONCRETE WALL JOINT.
- 404 ALUMINUM STOREFRONT SYSTEM WITH 1" INSULATED GLASS.
- 405 METAL CANOPY, PAINTED.
- 406 FUTURE TENANT SIGNAGE, UNDER SEPARATE PERMIT.
- 408 FINISH GRADE VARIES.
- 409 LINE OF ROOF BEYOND.
- 410 CLERESTORY WINDOW.


LEGEND

MATERIALS:

- METAL PANEL -STANDING SEAM
- HORIZONTAL FLUTED FORMLINER.
- VERTICAL FORMLINER, PAINTED IN "SW 7674" - PEPPER CORN


GLASS:

- VISION GLASS: VITRO 6MM INSULATED GLAZING. COLOR: SOLARGRAY W/ SOLARBAN 90 (3) SHGC: 0.22 VLT%: 25 EXT. REFL: 8%
- SPANDREL GLASS: VITRO 6MM INSULATED GLAZING. COLOR: SOLARGRAY W/ SOLARBAN 90 (3) SHGC: 0.22 VLT%: 25 EXT. REFL: 8%
- TEMPERED GLASS: VITRO 6MM INSULATED GLAZING. COLOR: SOLARGRAY W/ SOLARBAN 90 (3) SHGC: 0.22 VLT%: 25 EXT. REFL: 8%
- MULLION FINISH: ARCADIA CLEAR ANODIZED AC-2 (TYP.)

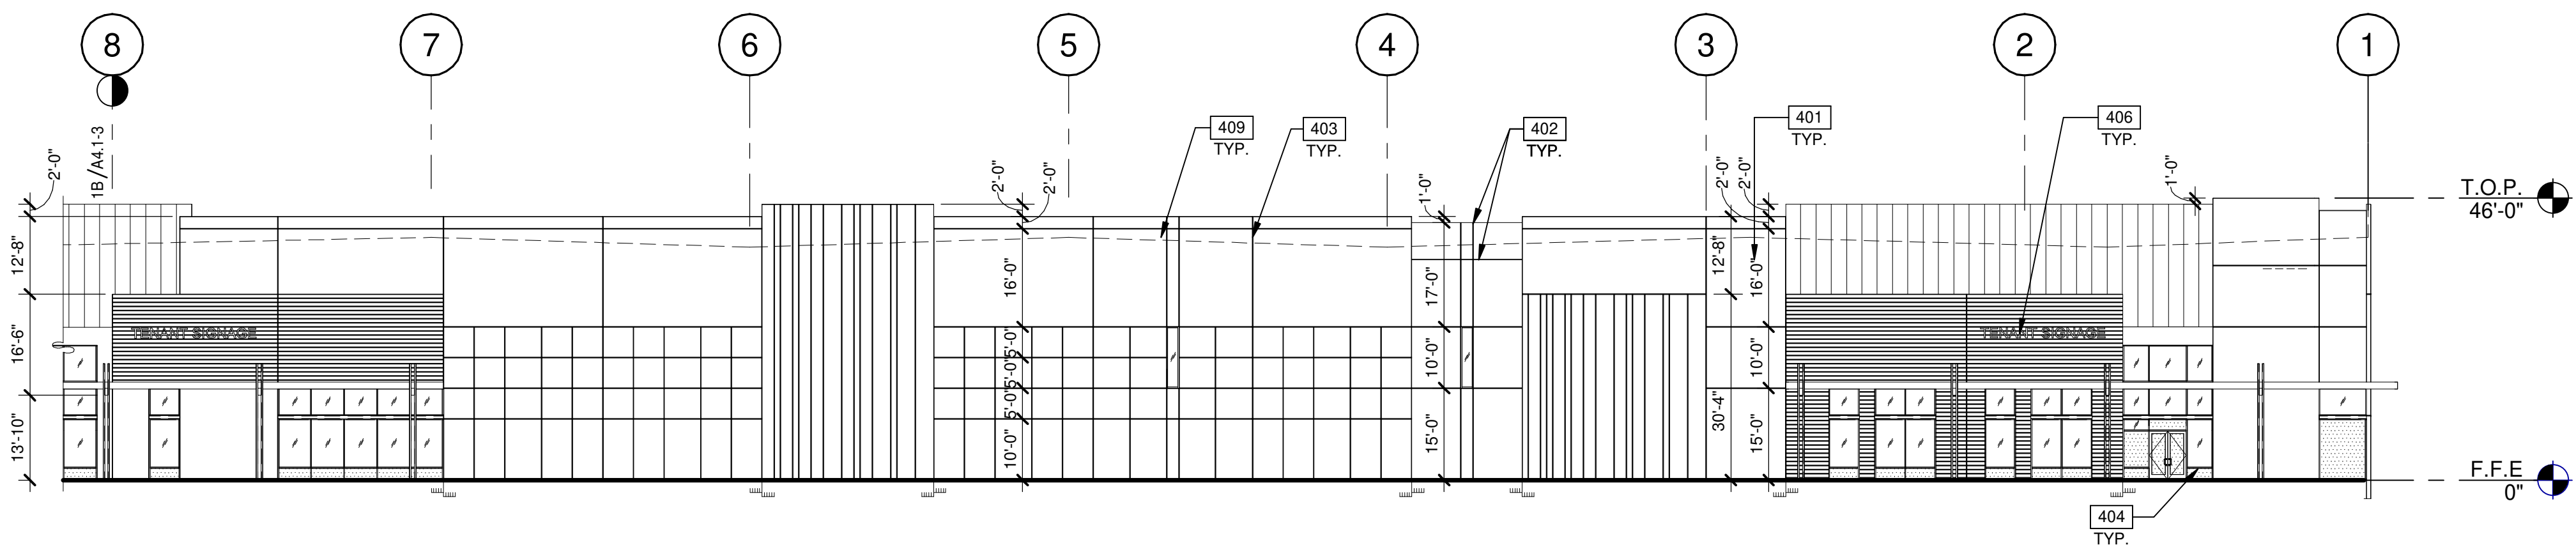


BUILDING 3 - PARTIAL NORTH EXTERIOR ELEVATION

SCALE: 1" = 20'-0"

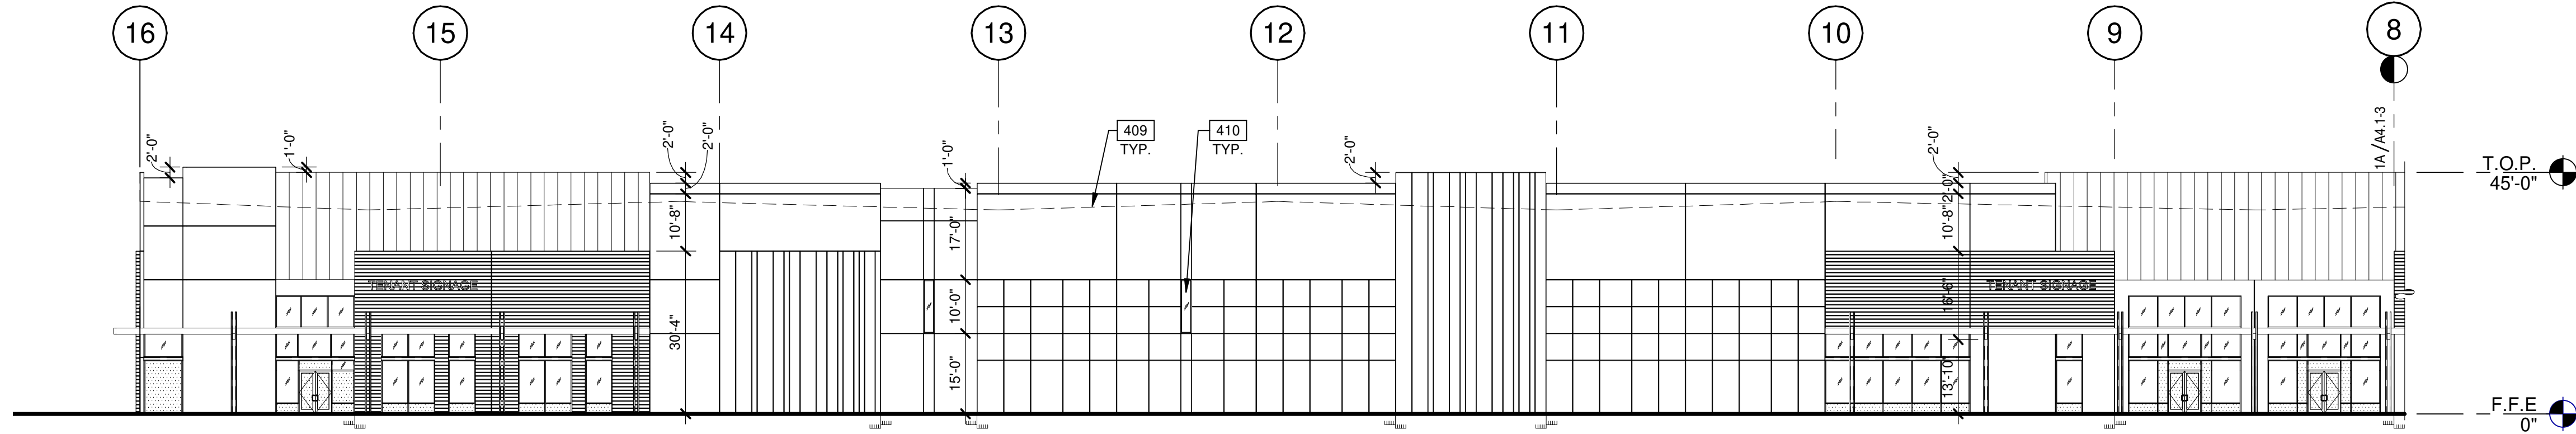

BUILDING 3 - PARTIAL NORTH EXTERIOR ELEVATION


SCALE: 1" = 20'-0"

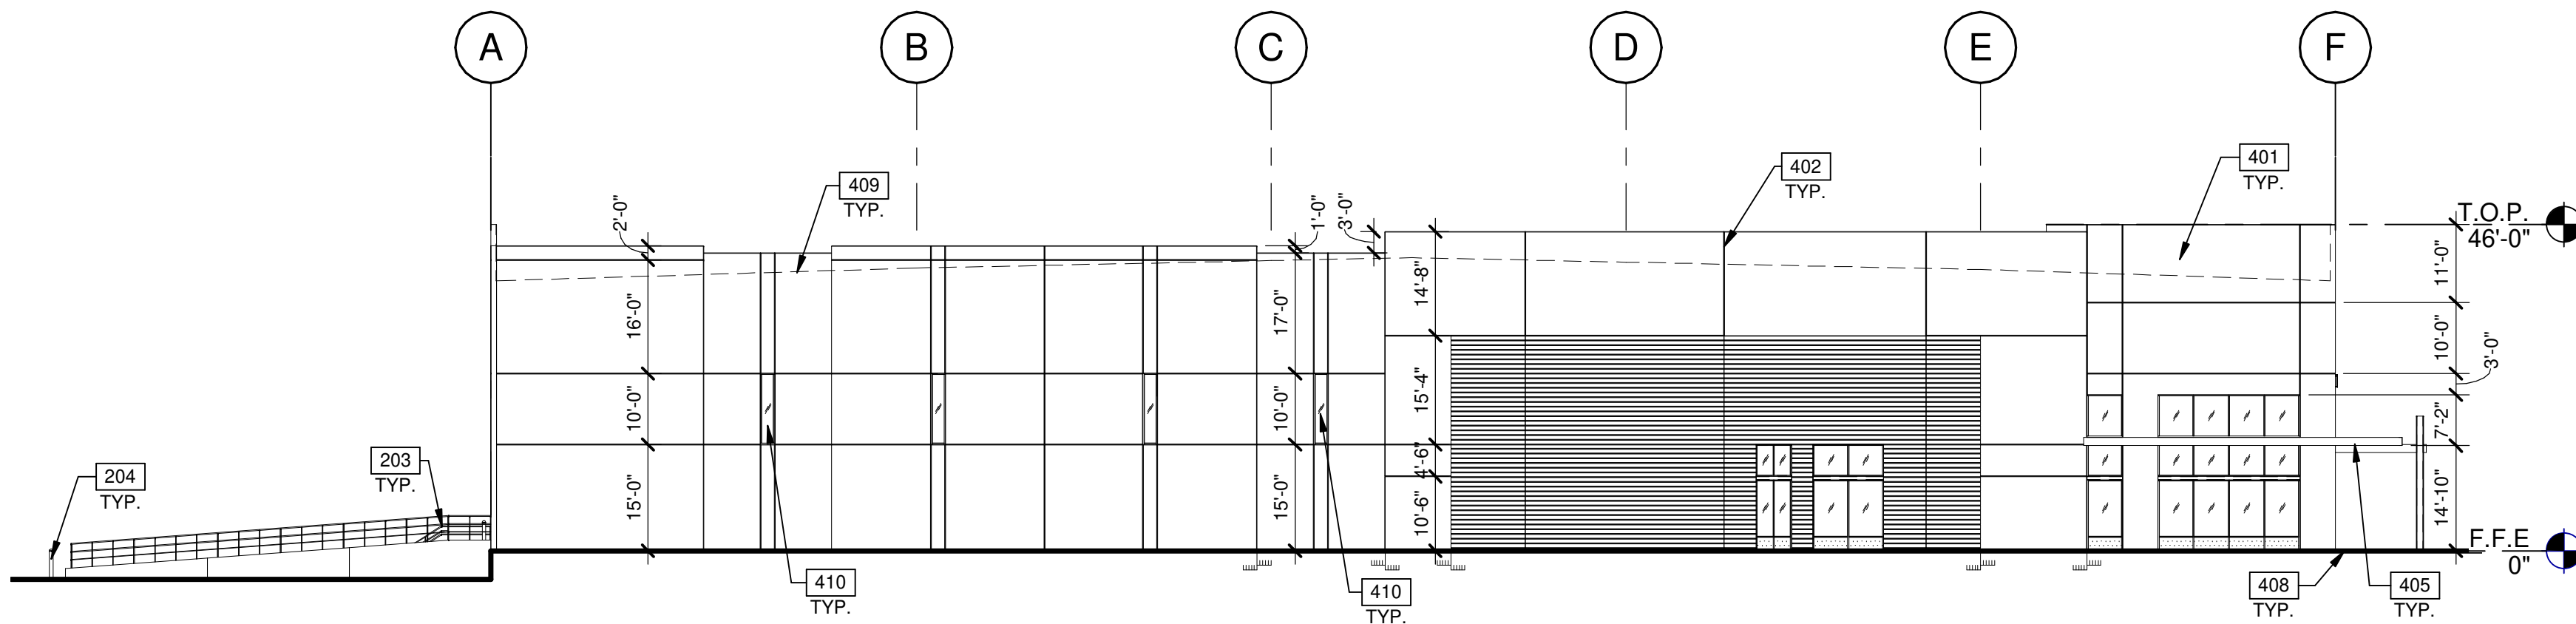

BUILDING 3 - EAST EXTERIOR ELEVATION

SCALE: 1" = 20'-0"

KEY PLAN

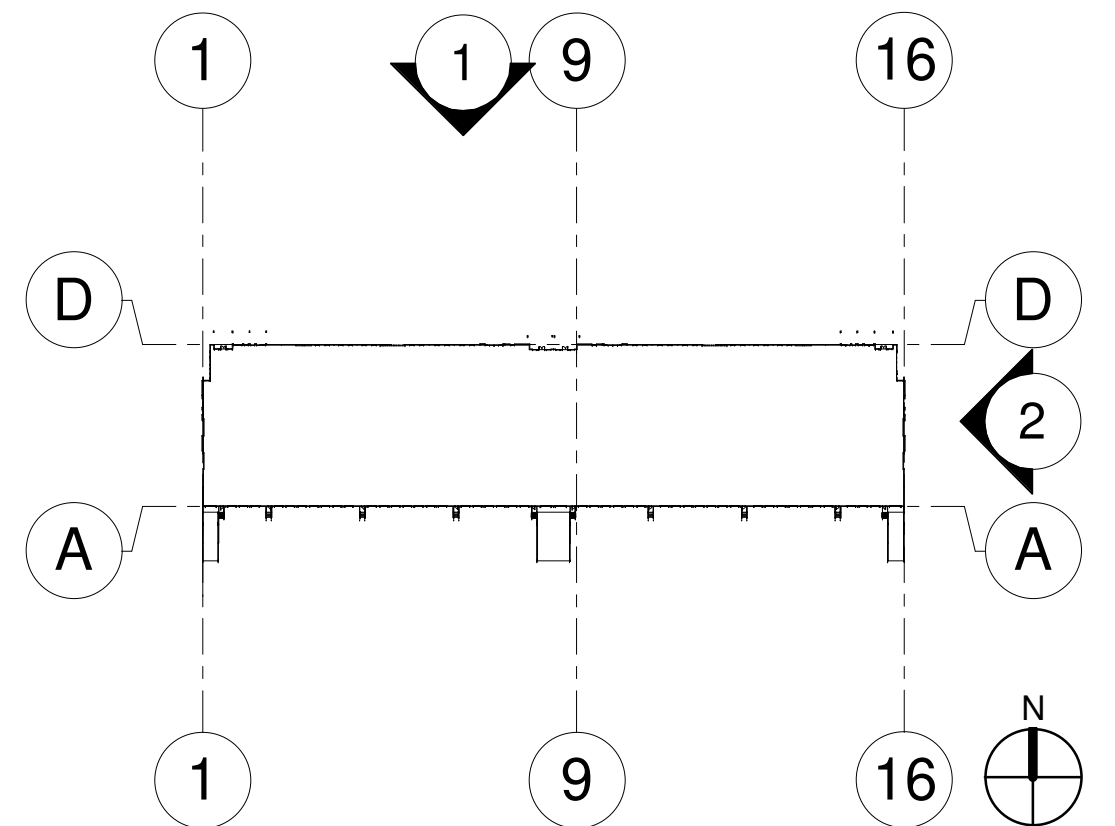

NOT TO SCALE

WARE MALCOMB
Leading Design for Commercial Real Estate

architecture
planning
interiors
graphics
civil engineering
2777 E. Camelback Rd. Suite 325
Phoenix, AZ 85016
P 480.767.1001
F 480.907.2288




HAWES GERMANN 34
INDUSTRIAL
NEC HAWES RD. & GERMANN
RD. MESA, ARIZONA

BUILDING 3 - EXTERIOR ELEVATIONS		REMARKS
DATE	DR SUBMITTAL	
04/12/2022	DR SUBMITTAL	
05/13/2022	DR RESUBMITTAL	
05/16/2022	DR 2ND RESUBMITTAL	
06/03/2022	DR 3RD RESUBMITTAL	

PA/PM:	B. BLAKE
DRAWN BY.:	O.J.
JOB NO.:	PHX21-0049-00


SHEET
A4.4-3
6/1/2022 10:15:24 PM

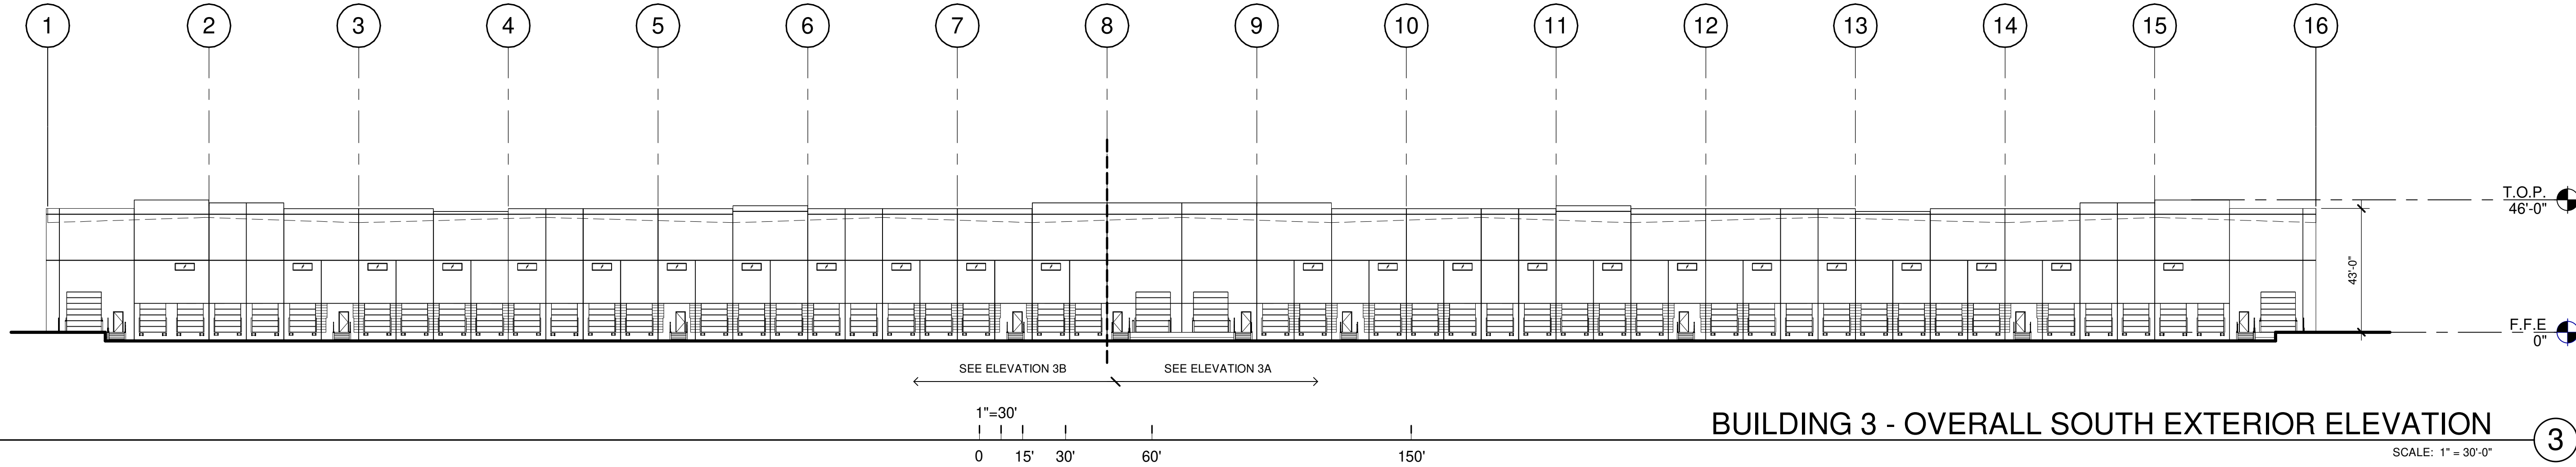

BUILDING 3 - OVERALL SOUTH EXTERIOR ELEVATION

SCALE: 1" = 30'-0"


3

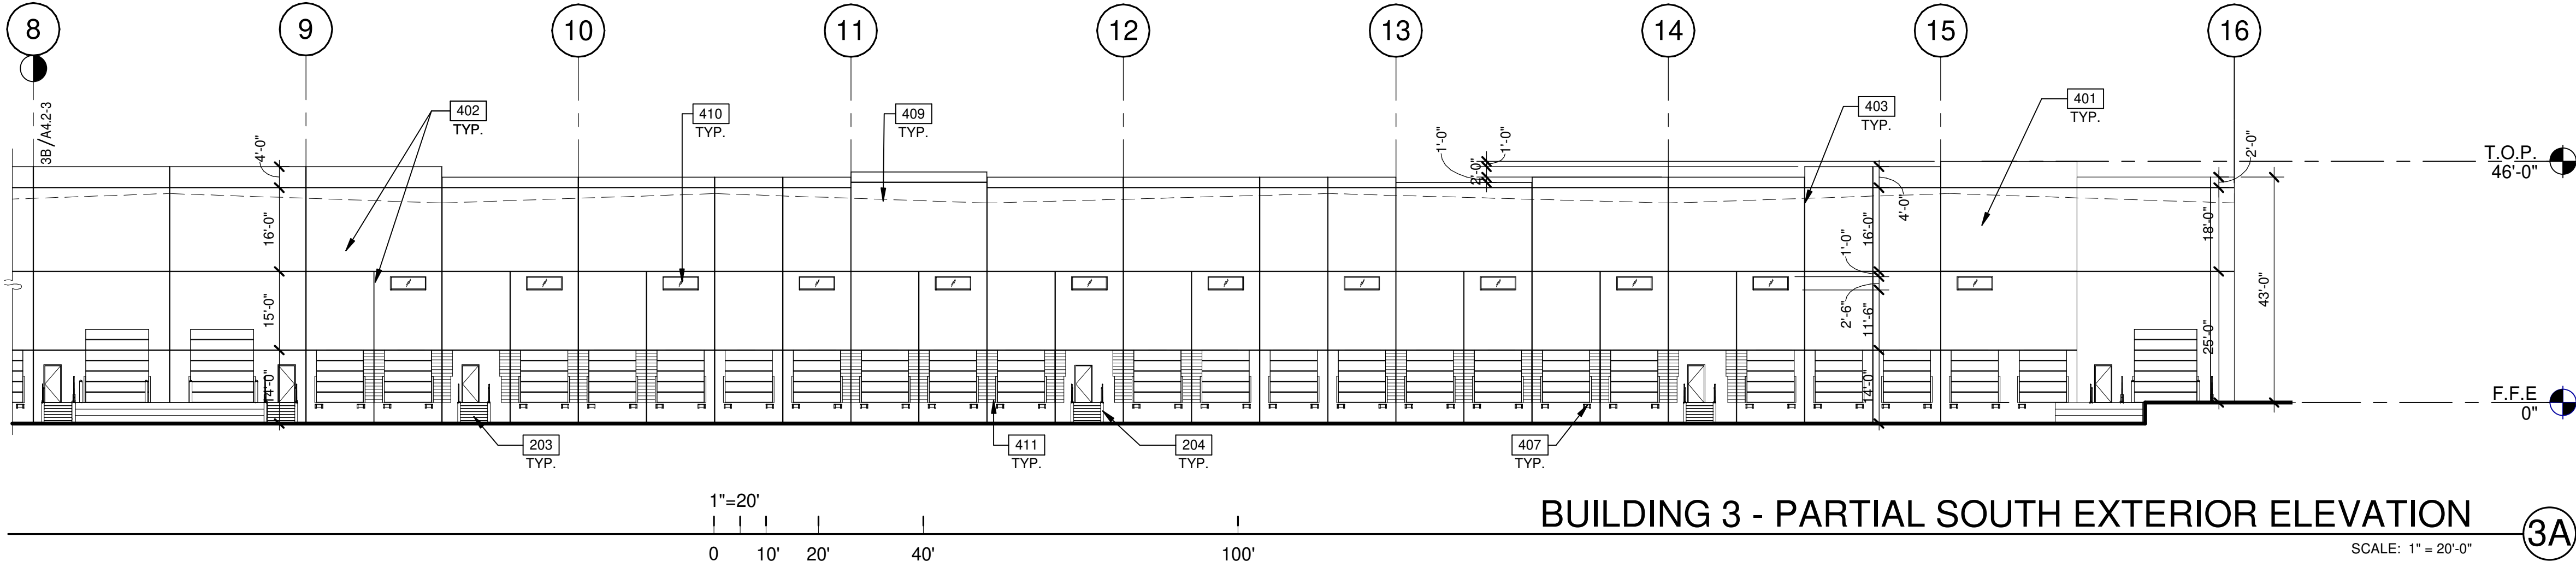

BUILDING 3 - PARTIAL SOUTH EXTERIOR ELEVATION

SCALE: 1" = 20'-0"


3A

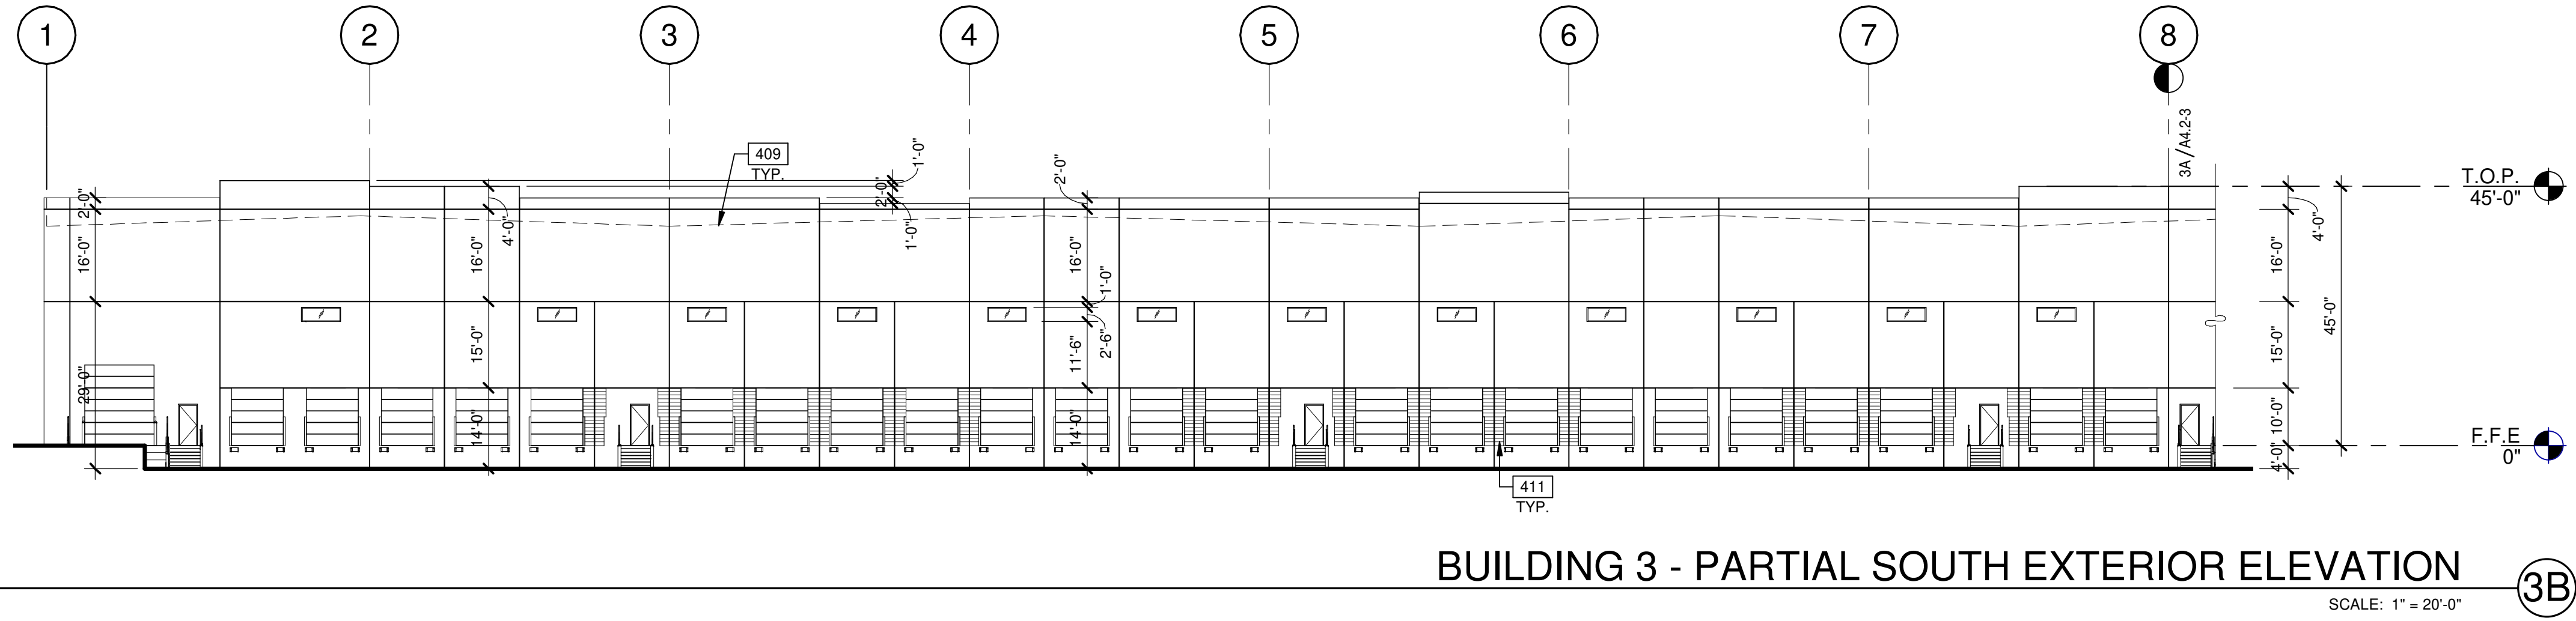

BUILDING 3 - PARTIAL SOUTH EXTERIOR ELEVATION

SCALE: 1" = 20'-0"

3B

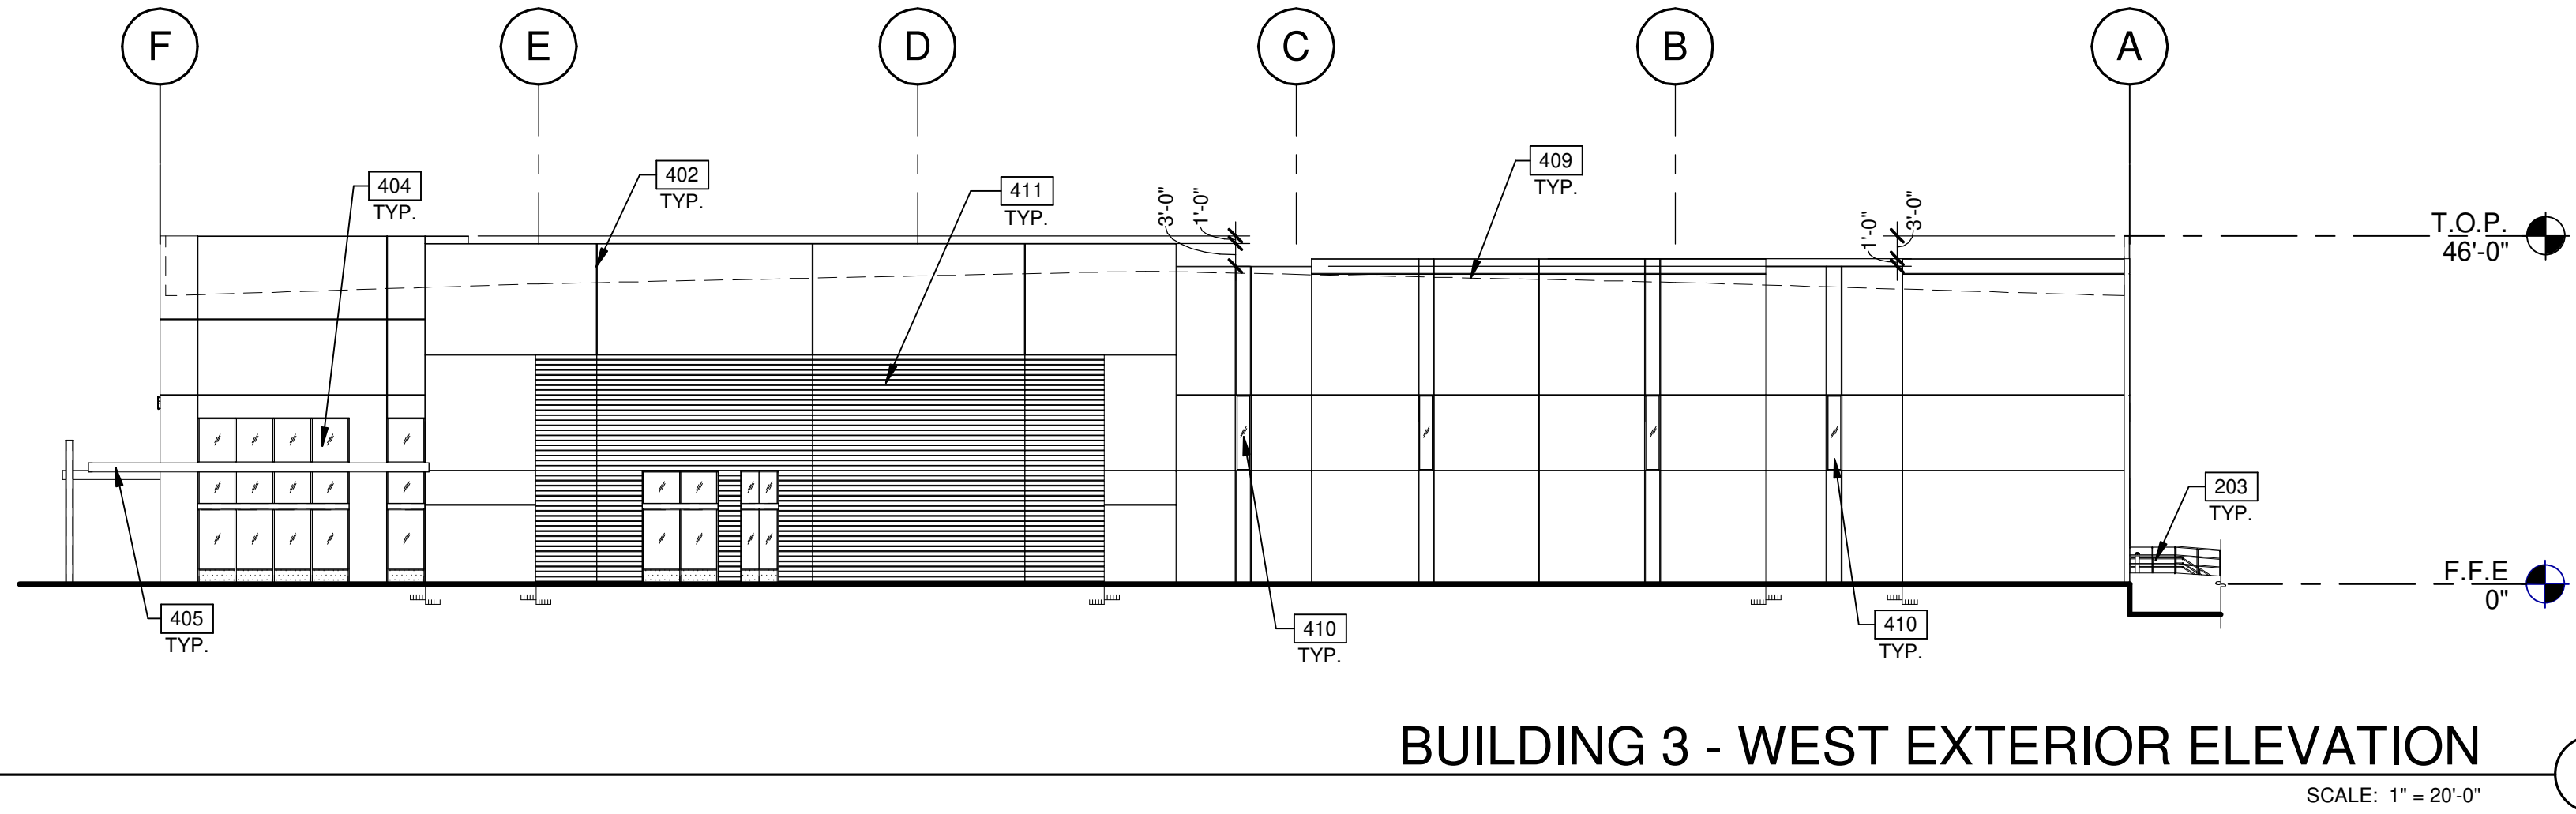

BUILDING 3 - WEST EXTERIOR ELEVATION

SCALE: 1" = 20'-0"

2

KEYNOTES:

SEE SHEET A0.2 FOR GENERAL NOTES

- 203 EXTERIOR STEEL STAIR, ALL COMPONENTS GALVANIZED AND PAINTED.
- 204 STEEL BOLLARD, CONCRETE-FILLED PAINTED SAFETY YELLOW.
- 401 CONCRETE WALL, PAINTED.
- 402 3/4" V-REVEAL.
- 403 CONCRETE WALL JOINT.
- 404 ALUMINUM STOREFRONT SYSTEM WITH 1" INSULATED GLASS.
- 405 METAL CANOPY, PAINTED.
- 407 DOCK BUMPER.
- 409 LINE OF ROOF BEYOND.
- 410 CLERESTORY WINDOW.
- 411 CONCRETE FORM LINER.

LEGEND


MATERIALS:

- METAL PANEL - STANDING SEAM
- HORIZONTAL FLUTED FORMLINER,
- VERTICAL FORMLINER, PAINTED IN 'SW 7674' - PEPPERCORN

GLASS:

- VISION GLASS: VITRO 6MM INSULATED GLAZING. COLOR: SOLARGRAY W/ SOLARBAN 90 (3) SHGC: 0.22 VLT%: 25 EXT. REFL: 8%
- SPANDREL GLASS: VITRO 6MM INSULATED GLAZING. COLOR: SOLARGRAY W/ SOLARBAN 90 (3) SHGC: 0.22 VLT%: 25 EXT. REFL: 8%
- TEMPERED GLASS: VITRO 6MM INSULATED GLAZING. COLOR: SOLARGRAY W/ SOLARBAN 90 (3) SHGC: 0.22 VLT%: 25 EXT. REFL: 8%
- MULLION FINISH: ARCADIA CLEAR ANODIZED AC-2 (TYP.)

KEY PLAN

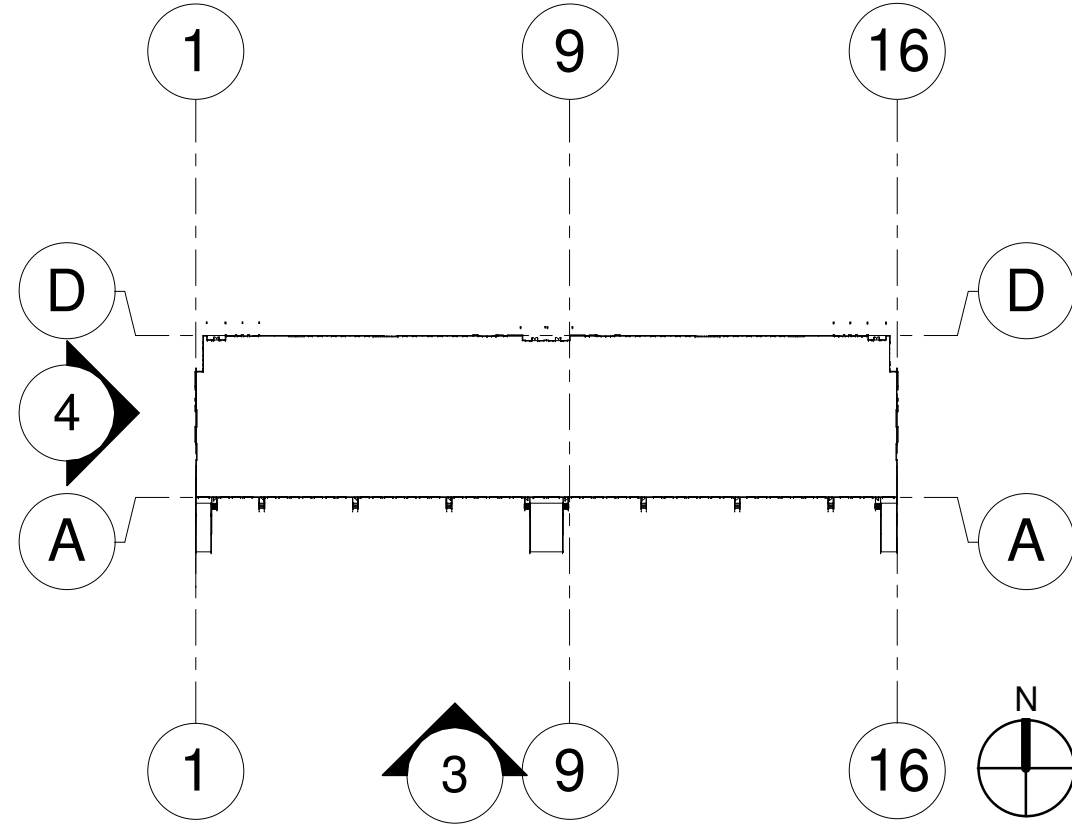

NOT TO SCALE



STREET VIEW - 85TH PLACE

C:\Bent006_1_ARCH_detailed_animalTRACD.rvt

RENDERED VIEWS		REMARKS
DATE		
1	04/12/2022	DR SUBMITTAL
2	05/13/2022	DR RESUBMITTAL
3	05/16/2022	DR 2ND RESUBMITTAL
4	06/03/2022	DR 3RD RESUBMITTAL
5		
6		
7		
8		

PA/PM:	Approver
DRAWN BY.:	Author
JOB NO.:	PHX21-0049-00

SHEET

A6.0-1



HAWES GERMANN 34
INDUSTRIAL
NEC HAWES RD. & GERMANN RD.
MESA, ARIZONA

architecture
planning
interiors
graphics
civil engineering
2777 E. Camelback Rd. Suite 325
Phoenix, AZ 85016
P 480.767.1001
F 480.907.2288

WARE MALCOMB
Leading Design for Commercial Real Estate

THESE DRAWINGS AND SPECIFICATIONS ARE THE PROPERTY AND COPYRIGHT OF WARE MALCOMB AND SHALL NOT BE USED ON ANY OTHER WORK EXCEPT BY AGREEMENT WITH WARE MALCOMB. WRITTEN DIMENSIONS SHALL TAKE PRECEDENCE OVER SCALED DIMENSIONS AND SHALL BE BROUGHT TO THE NOTICE OF WARE MALCOMB PRIOR TO THE COMMENCEMENT OF ANY WORK.



STREET VIEW 2 - 85TH PLACE

WARE MALCOMB
Leading Design for Commercial Real Estate

architecture
planning
interiors
graphics
civil engineering
2777 E. Camelback Rd. Suite 325
Phoenix, AZ 85016
P 480.767.1001
F 480.907.2288



HAWES GERMANN 34
INDUSTRIAL
NEC HAWES RD. & GERMANN RD.
MESA, ARIZONA

RENDERED VIEWS		REMARKS
DATE		
1	04/12/2022	DR SUBMITTAL
2	05/13/2022	DR RESUBMITTAL
3	05/16/2022	DR 2ND RESUBMITTAL
4	06/03/2022	DR 3RD RESUBMITTAL
5		
6		
7		
8		

PA/PM:	Approver
DRAWN BY.:	Author
JOB NO.:	PHX21-0049-00

SHEET
A6.1-1