


BUILDING 1 - OVERALL EAST EXTERIOR ELEVATION

SCALE: 1" = 20'-0"

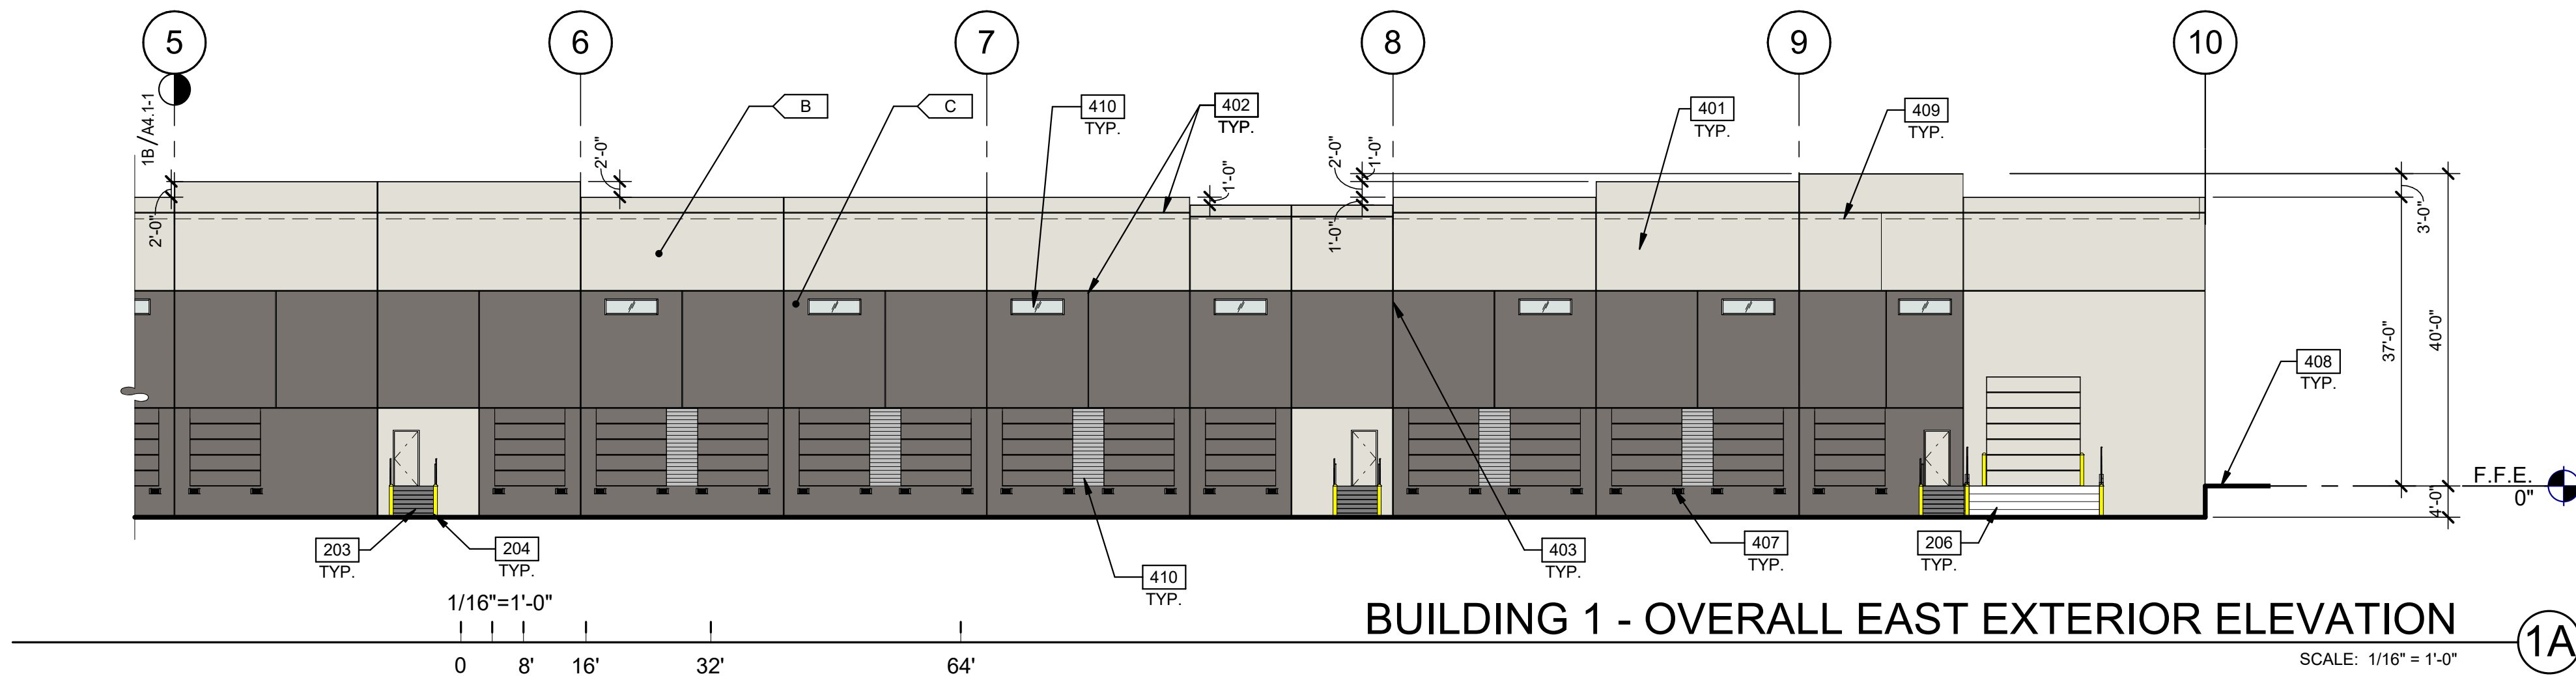

BUILDING 1 - OVERALL EAST EXTERIOR ELEVATION

SCALE: 1/16" = 1'-0"

KEYNOTES:

SEE SHEET A0.2 FOR GENERAL NOTES

- 203 EXTERIOR STEEL STAIR, ALL COMPONENTS GALVANIZED AND PAINTED.
204 STEEL BOLLARD, CONCRETE-FILLED PAINTED SAFETY YELLOW.
206 CONCRETE RAMP.
401 CONCRETE WALL, PAINTED.
402 3/4" V-REVEAL.
403 CONCRETE WALL JOINT.
404 ALUMINUM STOREFRONT SYSTEM WITH 1" INSULATED GLASS.
405 METAL CANOPY, PAINTED.
407 DOCK BUMPER.
408 FINISH GRADE VARIES.
409 LINE OF ROOF BEYOND.
410 CLERESTORY WINDOW.
411 CONCRETE FORM LINER.

LEGEND

MATERIALS:

- STANDING SEAM: "WESTERN STATES METAL PANEL"
COLOR: DARK GRAY
- HORIZONTAL FLUTED FORMLINER
- VERTICAL FORMLINER, PAINTED IN "SW 7674" - PEPPERCORN

GLASS:


- VISION GLASS: VITRO 6MM INSULATED GLAZING.
COLOR: SOLARGRAY W/ SOLARBAN 90 (3)
SHGC: 0.22 VLT %25 EXT. REFL: 8%
- TEMPERED GLASS: VITRO 6MM INSULATED GLAZING.
COLOR: SOLARGRAY W/ SOLARBAN 90 (3) SHGC: 0.22 VLT%:
25 EXT. REFL: 8%
- MULLION FINISH: ARCADIA CLEAR ANODIZED AC-2 (TYP.)

COLORS:


PROVIDE 6'-0" WIDE PAINT COLOR MOCK-UP FULL HEIGHT OF BUILDING FOR OWNER/ARCHITECT REVIEW.

- A SHERWIN WILLIAMS SW 6183 - "CONSERVATIVE GREY"
- B SHERWIN WILLIAMS SW 7049 - "NUANCE"
- C SHERWIN WILLIAMS SW 7019 - "GAUNTLET GRAY"
- D SHERWIN WILLIAMS SW 6335 - "FIRED BRICK"
- E SHERWIN WILLIAMS SW 7674 - "PEPPERCORN"
- F STANDING SEAM - WESTERN STATES METAL PANEL - MATTE MUSKET GRAY

KEY PLAN

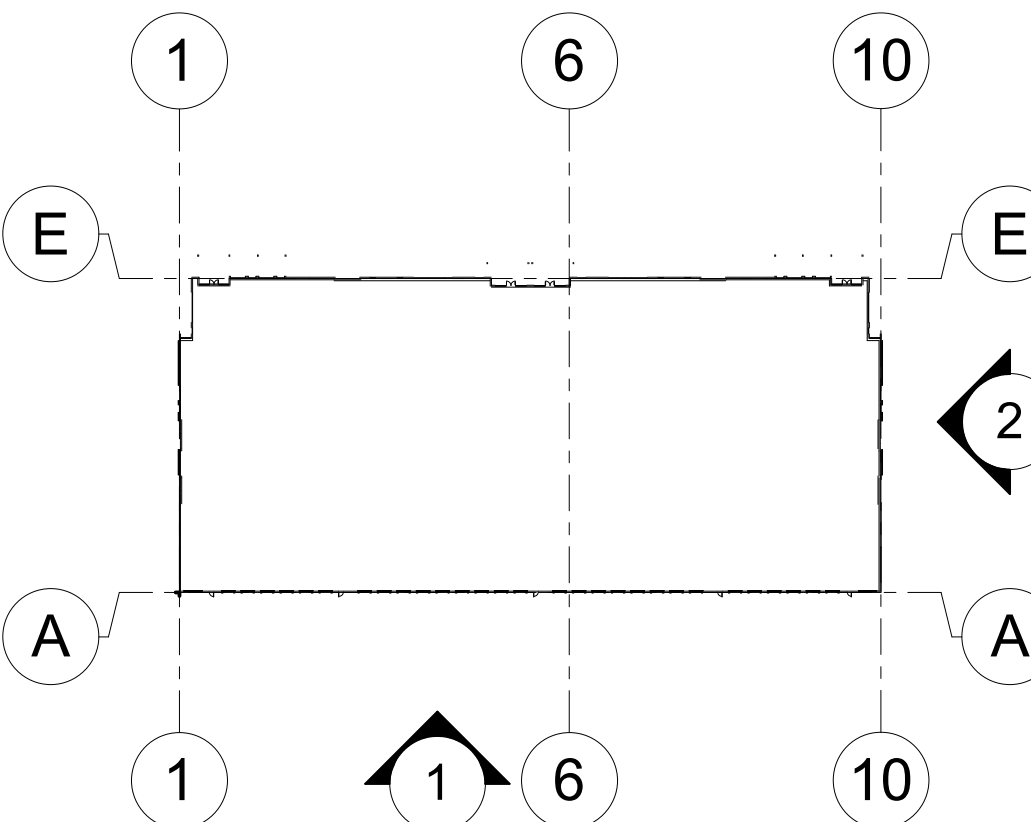


"A" PAINTED CONCRETE FORMLINER - SW 6183 - CONSERVATIVE GREY = 400 S.F. = 2.1% OF ELEVATION
"B" PAINTED CONCRETE - SW 7049 - NUANCE = 7,832 S.F. = 40.2% OF ELEVATION
"C" PAINTED CONCRETE - SW 7019 - GAUNTLET GRAY = 8,252 S.F. = 42.4% OF ELEVATION
CLERESTORY GLAZING = 196 S.F. = 1% OF ELEVATION
OVERHEAD & MAN DOORS = 2,798 S.F. = 14.4% OF ELEVATION
TOTAL ELEVATION AREA = 19,478 S.F.

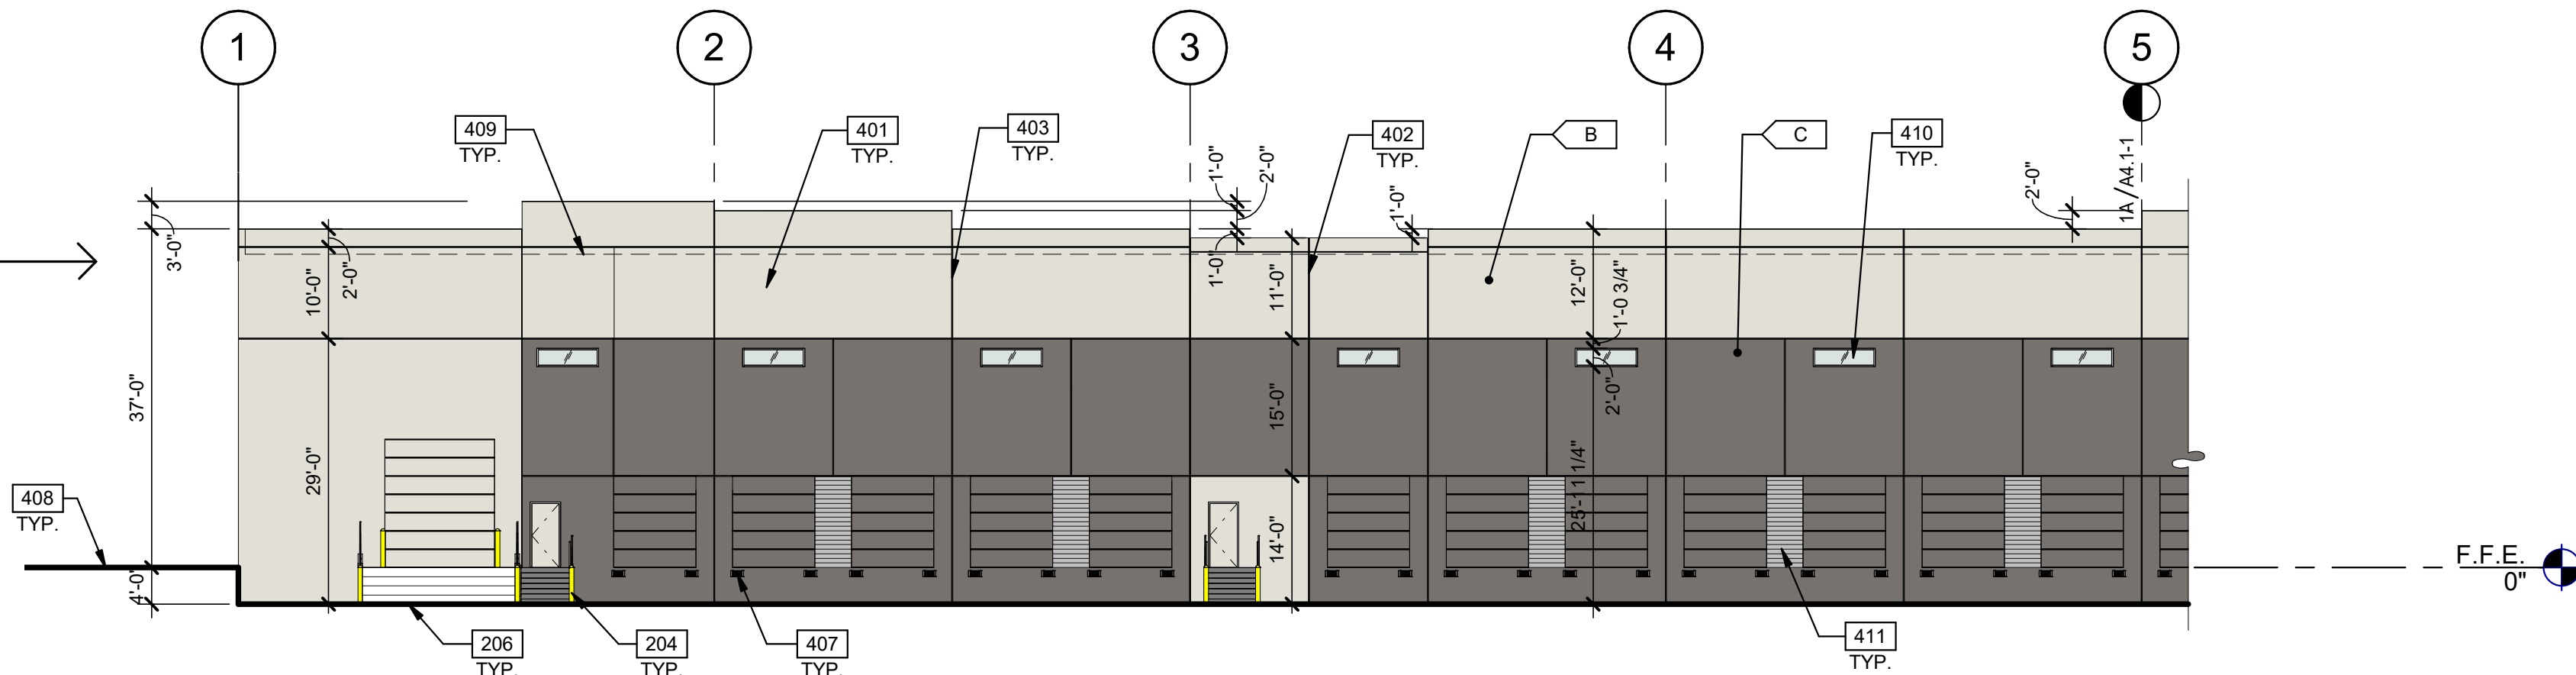

BUILDING 1 - PARTIAL EAST EXTERIOR ELEVATION

SCALE: 1/16" = 1'-0"

"A" PAINTED CONCRETE FORMLINER - SW 6183 - CONSERVATIVE GREY = 2,779 S.F. = 30.9% OF ELEVATION
"B" PAINTED CONCRETE - SW 7049 - NUANCE = 2,790 S.F. = 31% OF ELEVATION
"C" PAINTED CONCRETE - SW 7019 - GAUNTLET GRAY = 1,800 S.F. = 20% OF ELEVATION
"D" PAINTED CONCRETE - SW 6335 - FIRED BRICK = 822 S.F. = 9.1% OF ELEVATION
"E" BEAM / CANOPY STEEL - SW 7674 - PEPPERCORN = 61 S.F. = 7% OF ELEVATION
STOREFRONT GLAZING = 726 S.F. = 8.1% OF ELEVATION
CLERESTORY GLAZING = 20 S.F. = 2% OF ELEVATION
TOTAL ELEVATION AREA = 8,998 S.F.

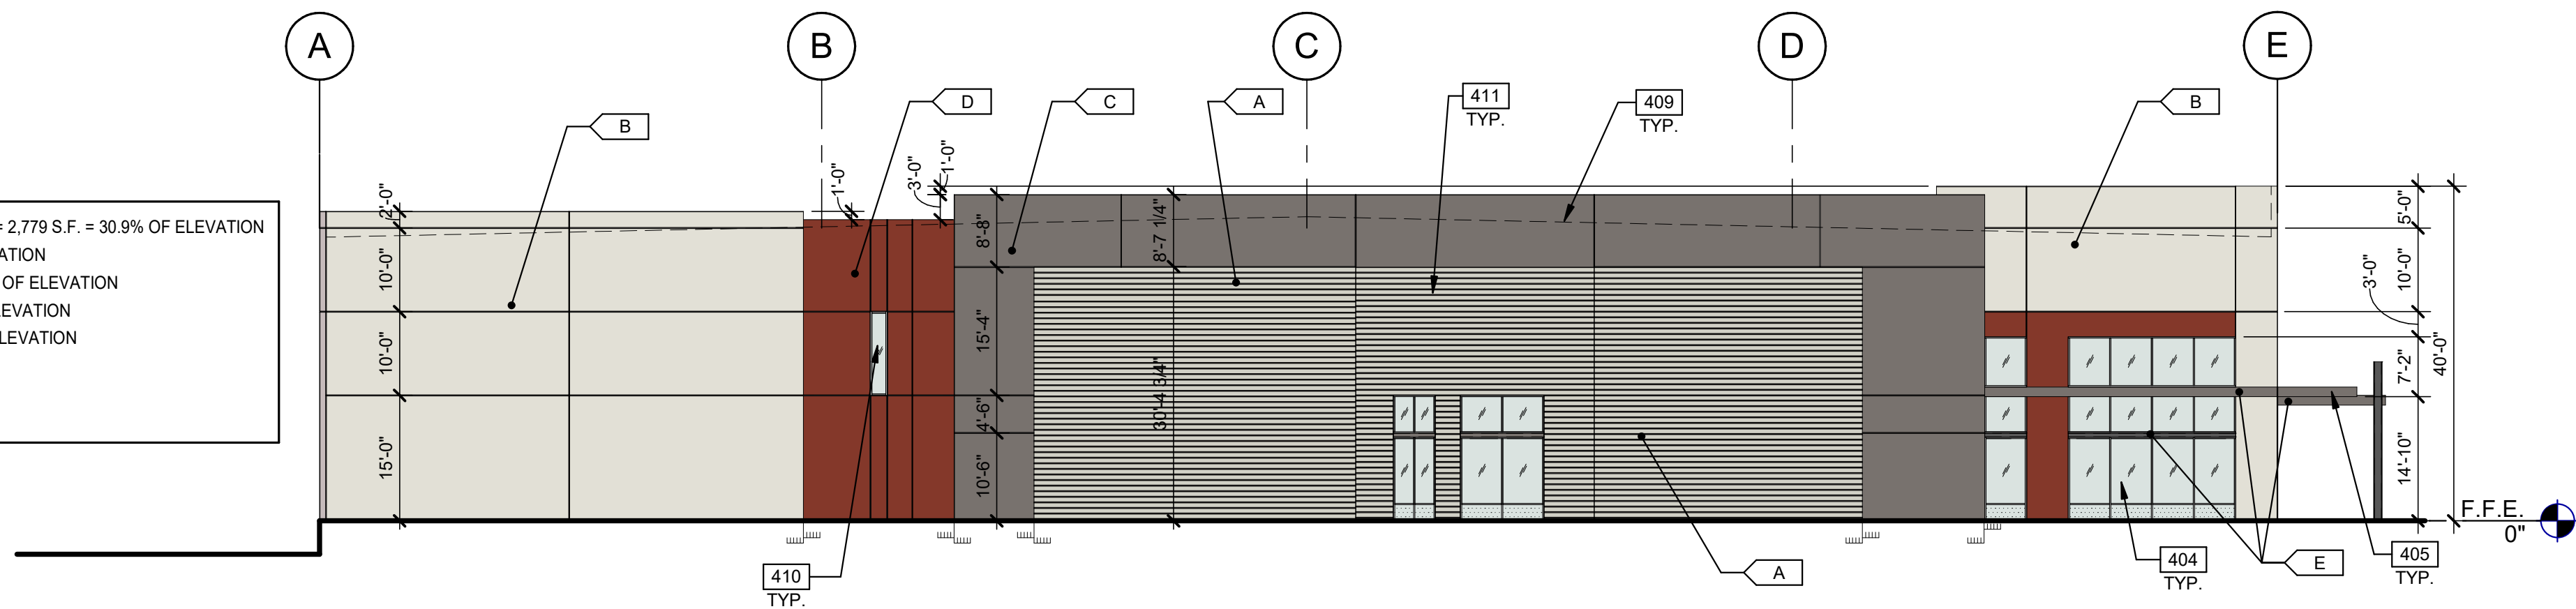

BUILDING 1 - NORTH EXTERIOR ELEVATION

SCALE: 1/16" = 1'-0"

WARE MALCOMB
Leading Design for Commercial Real Estate

architecture
planning
interiors
graphics
civil engineering
2777 E. Camelback Rd. Suite 325
Phoenix, AZ 85016
P 480.767.1001
F 480.907.2288



HAWES GERMANN 34
INDUSTRIAL
NEC HAWES RD. & GERMANN RD.
MESA, ARIZONA

BUILDING 1 - EXTERIOR ELEVATIONS		REMARKS
DATE	DR	REMARKS
04/12/2022	DR	SUBMITTAL
05/13/2022	DR	RESUBMITTAL
05/16/2022	DR	2ND RESUBMITTAL
06/03/2022	DR	3RD RESUBMITTAL

PA/PM: B. BLAKE
DRAWN BY: O.J.
JOB NO.: PHX21-0049-00

SHEET
A4.1-1



HAWES GERMANN 34
INDUSTRIAL
NEC HAWES RD. & GERMANN RD.
MESA, ARIZONA

BUILDING 1 - EXTERIOR ELEVATIONS		REMARKS
DATE	DR SUBMITTAL	
04/12/2022	DR SUBMITTAL	
05/13/2022	DR RESUBMITTAL	
05/16/2022	DR 2ND RESUBMITTAL	
06/03/2022	DR 3RD RESUBMITTAL	
1		
2		
3		
4		
5		
6		
7		
8		

PA/PM:	B. BLAKE
DRAWN BY.:	O.J.
JOB NO.:	PHX21-0049-00

SHEET


A4.2-1

6/12/2022 10:33:23 PM



BUILDING 1 - OVERALL WEST EXTERIOR ELEVATION

3

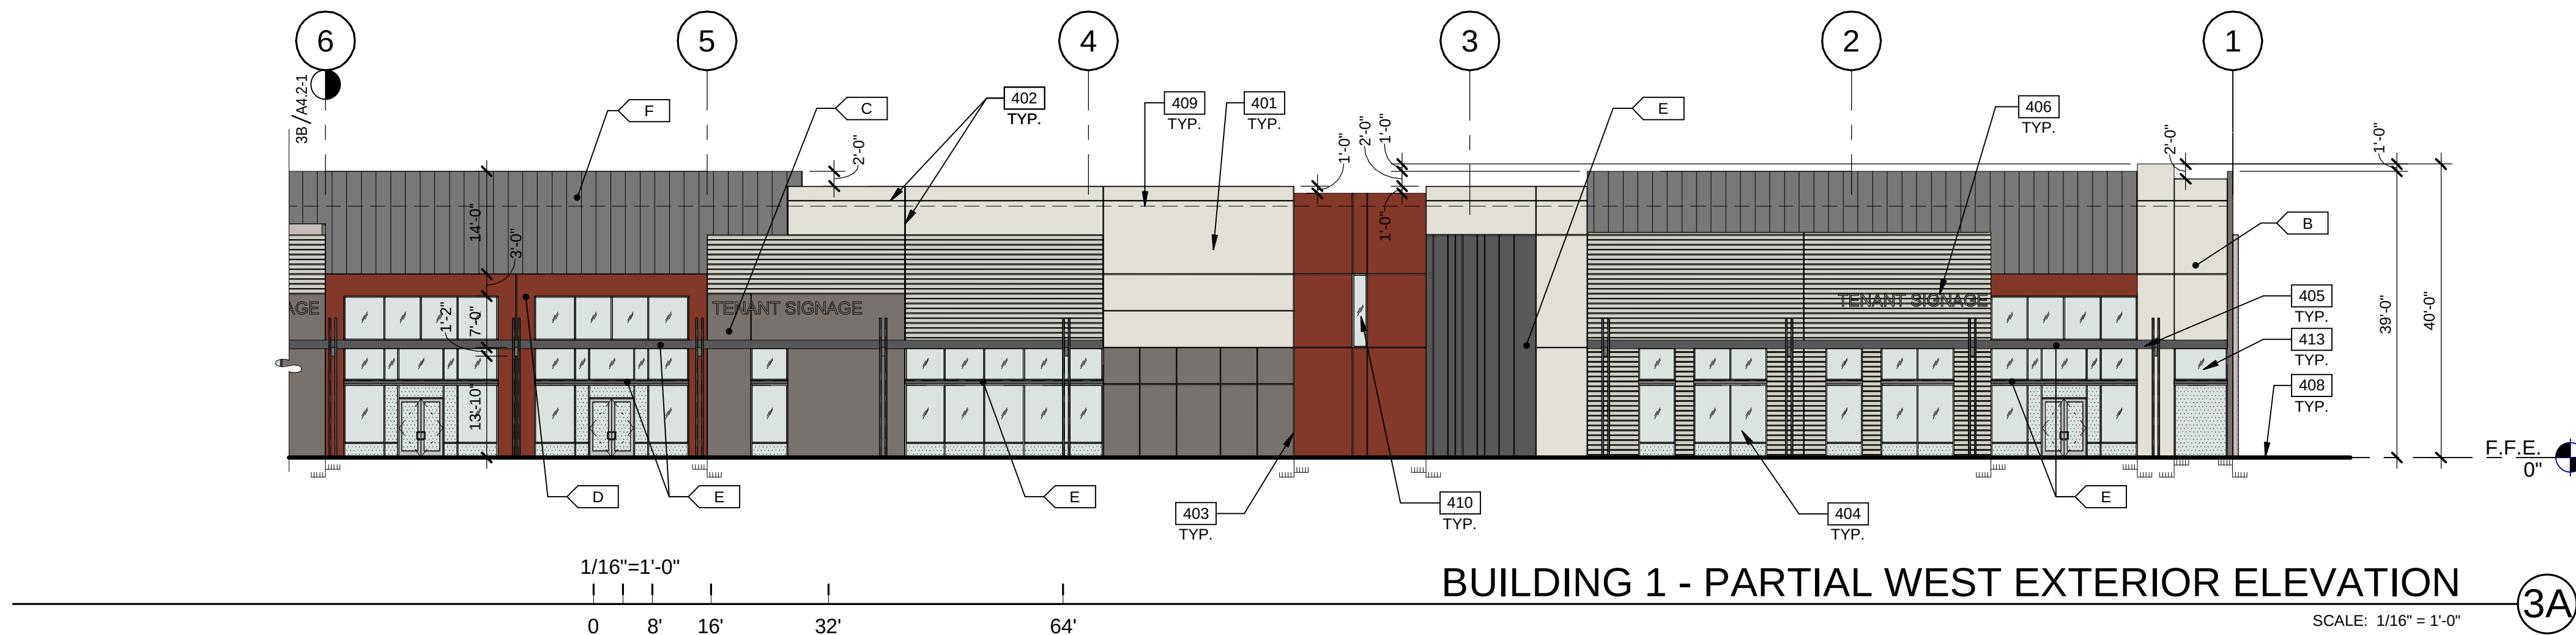

BUILDING 1 - PARTIAL WEST EXTERIOR ELEVATION

3A

KEYNOTES:

SEE SHEET A0.2 FOR GENERAL NOTES

- 203 EXTERIOR STEEL STAIR, ALL COMPONENTS GALVANIZED AND PAINTED.
- 204 STEEL BOLLARD, CONCRETE-FILLED PAINTED SAFETY YELLOW.
- 401 CONCRETE WALL, PAINTED.
- 402 3/4" V-REVEAL.
- 403 CONCRETE WALL JOINT.
- 404 ALUMINUM STOREFRONT SYSTEM WITH 1" INSULATED GLASS.
- 405 METAL CANOPY, PAINTED.
- 406 FUTURE TENANT SIGNAGE, UNDER SEPARATE PERMIT.
- 408 FINISH GRADE VARIES.
- 409 LINE OF ROOF BEYOND.
- 410 CLERESTORY WINDOW.
- 413 SPANDREL GLASS VITRO 6MM INSULATED GLAZING.

LEGEND

MATERIALS:

- STANDING SEAM "WESTERN STATES METAL PANEL" COLOR: DARK GRAY
- HORIZONTAL FLUTED FORMLINER
- VERTICAL FORMLINER, PAINTED IN "SW 7674" - PEPPERCORN

GLASS:


- VISION GLASS: VITRO 6MM INSULATED GLAZING. COLOR: SOLARGRAY W/ SOLARBAN 90 (3) SHGC: 0.22 VLT %25 EXT. REFL: 8%
- TEMPERED GLASS: VITRO 6MM INSULATED GLAZING. COLOR: SOLARGRAY W/ SOLARBAN 90 (3) SHGC: 0.22 VLT %25 EXT. REFL: 8%

COLORS:

PROVIDE 6'-0" WIDE PAINT COLOR MOCK-UP FULL HEIGHT OF BUILDING FOR OWNER/ARCHITECT REVIEW.


- A SHERWIN WILLIAMS SW 6183 - "CONSERVATIVE GREY"
- B SHERWIN WILLIAMS SW 7049 - "NUANCE"
- C SHERWIN WILLIAMS SW 7019 - "GAUNTLET GRAY"
- D SHERWIN WILLIAMS SW 6335 - "FIRED BRICK"
- E SHERWIN WILLIAMS SW 7674 - "PEPPERCORN"
- F STANDING SEAM - WESTERN STATES METAL PANEL - MATTE MUSKET GRAY

KEY PLAN

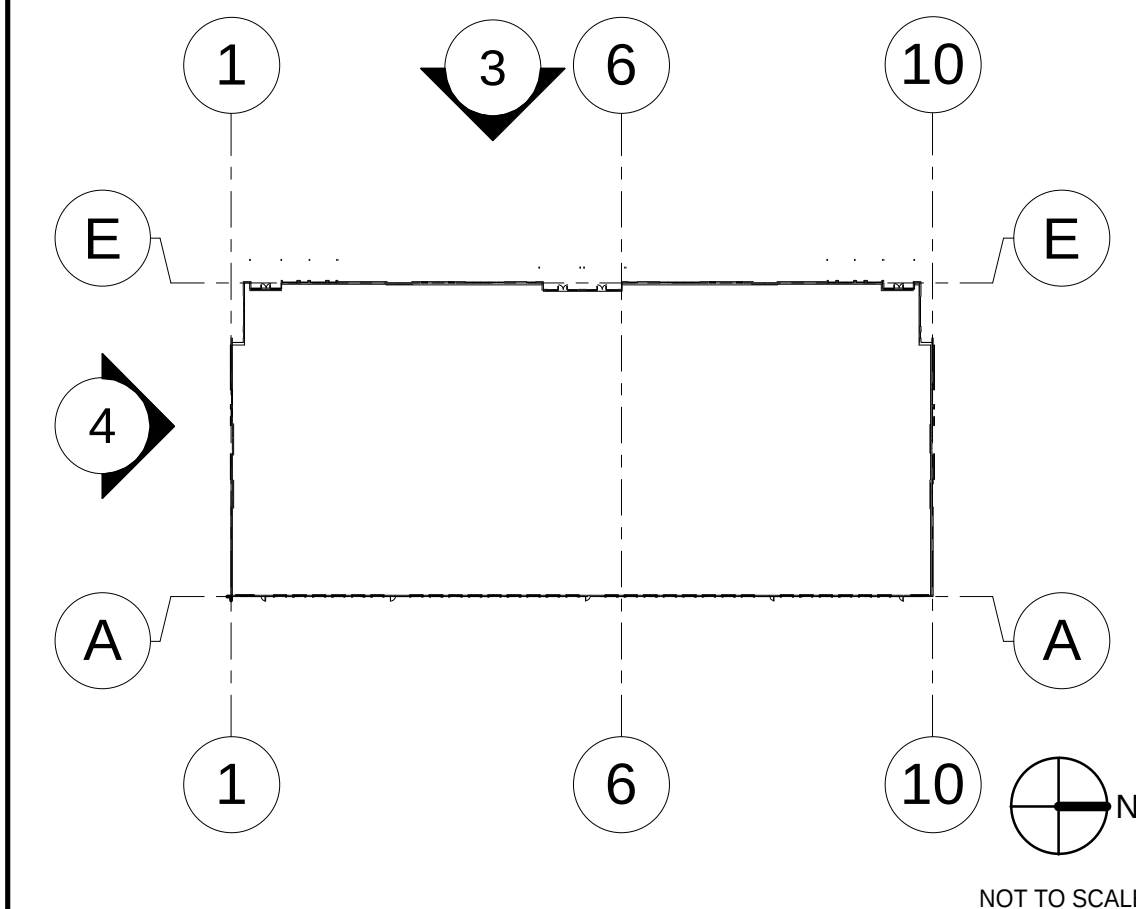

NOT TO SCALE


"A" PAINTED CONCRETE FORMLINER - SW 6183 - CONSERVATIVE GREY = 3,607 S.F. = 20% OF ELEVATION
"B" PAINTED CONCRETE - SW 7049 - NUANCE = 3,143 S.F. = 17.4% OF ELEVATION
"C" PAINTED CONCRETE - SW 7019 - GAUNTLET GRAY = 1,896 S.F. = 10.5% OF ELEVATION
"D" PAINTED CONCRETE - SW 6335 - FIRED BRICK = 1,671 S.F. = 9.3% OF ELEVATION
"E" PAINTED CONCRETE - SW 7674 - PEPPERCORN = 910 S.F. = 5% OF ELEVATION
"E" PAINTED BEAM / CANOPY STEEL - SW 7674 - PEPPERCORN = 660 S.F. = 3.7% OF ELEVATION
STOREFRONT GLAZING = 3,652 S.F. = 20.1% OF ELEVATION
CLERESTORY GLAZING = 40 S.F. = .2% OF ELEVATION
METAL PANEL = 2,485 S.F. = 13.8% OF ELEVATION
TOTAL ELEVATION AREA = 18,064 S.F.

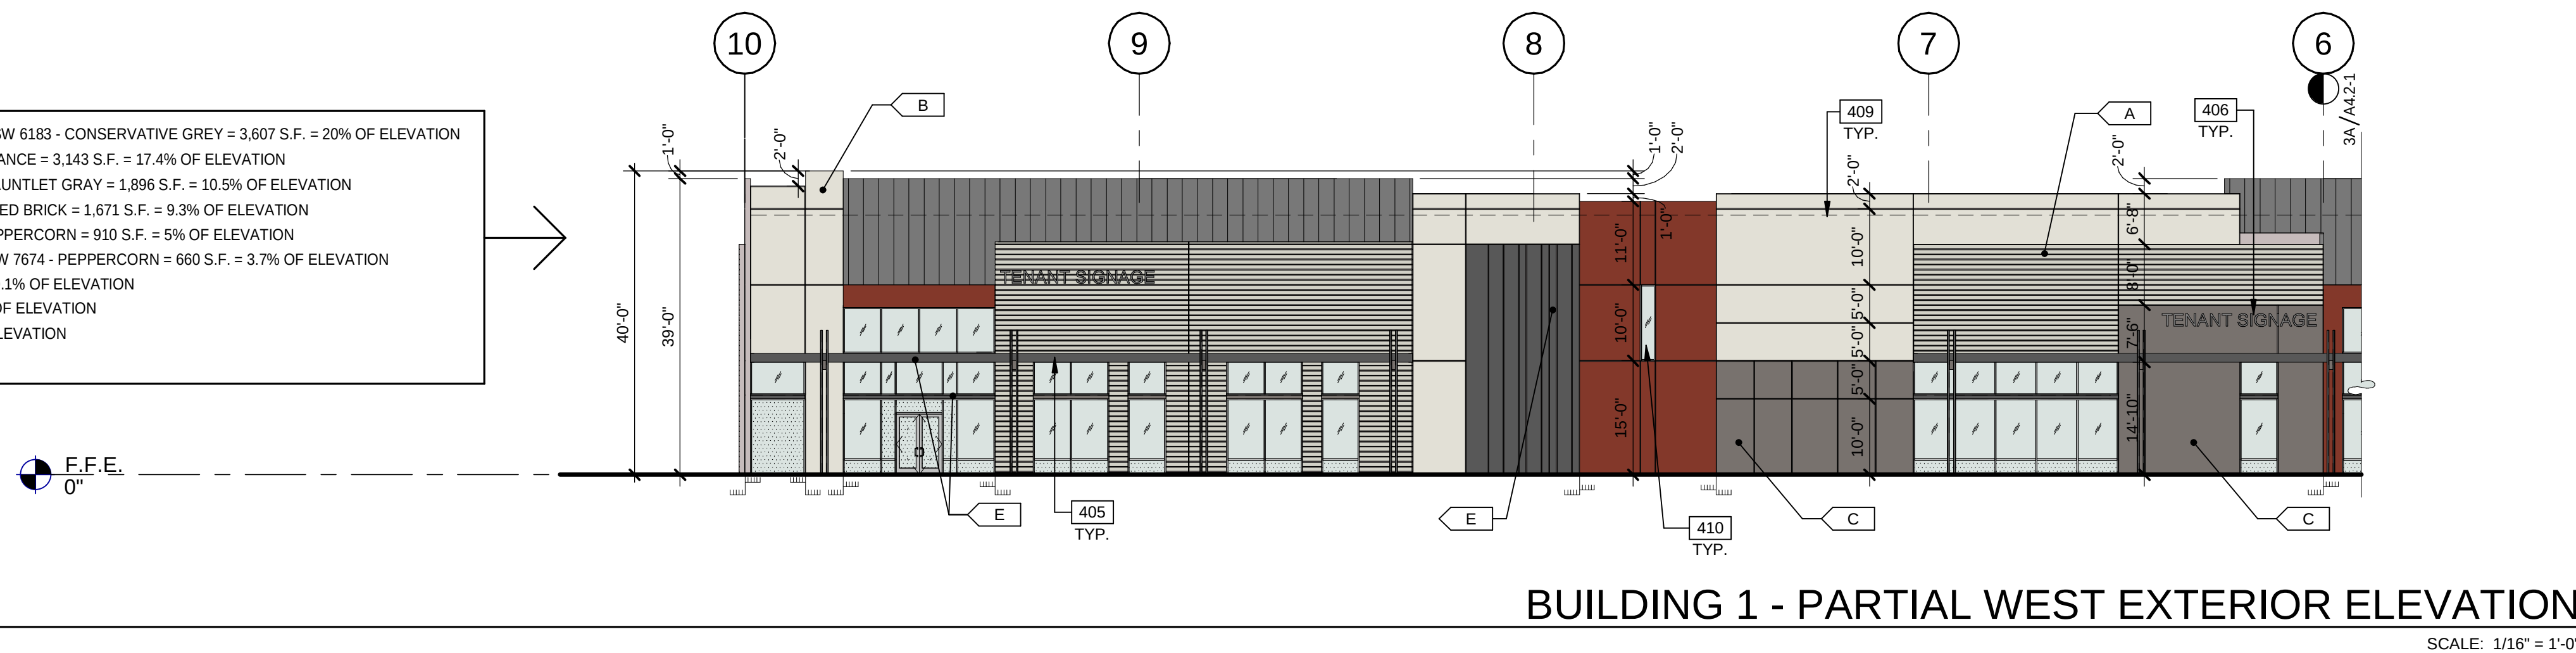

BUILDING 1 - PARTIAL WEST EXTERIOR ELEVATION

3B



"A" PAINTED CONCRETE FORMLINER - SW 6183 - CONSERVATIVE GREY = 2,779 S.F. = 30.8% OF ELEVATION
"B" PAINTED CONCRETE - SW 7049 - NUANCE = 2,798 S.F. = 31.1% OF ELEVATION
"C" PAINTED CONCRETE - SW 7019 - GAUNTLET GRAY = 1,800 S.F. = 20% OF ELEVATION
"D" PAINTED CONCRETE - SW 6335 - FIRED BRICK = 822 S.F. = 9.1% OF ELEVATION
"E" BEAM / CANOPY STEEL - SW 7674 - PEPPERCORN = 61 S.F. = .7% OF ELEVATION
STOREFRONT GLAZING = 726 S.F. = 8.1% OF ELEVATION
CLERESTORY GLAZING = 20 S.F. = .2% OF ELEVATION
TOTAL ELEVATION AREA = 7,719 S.F.

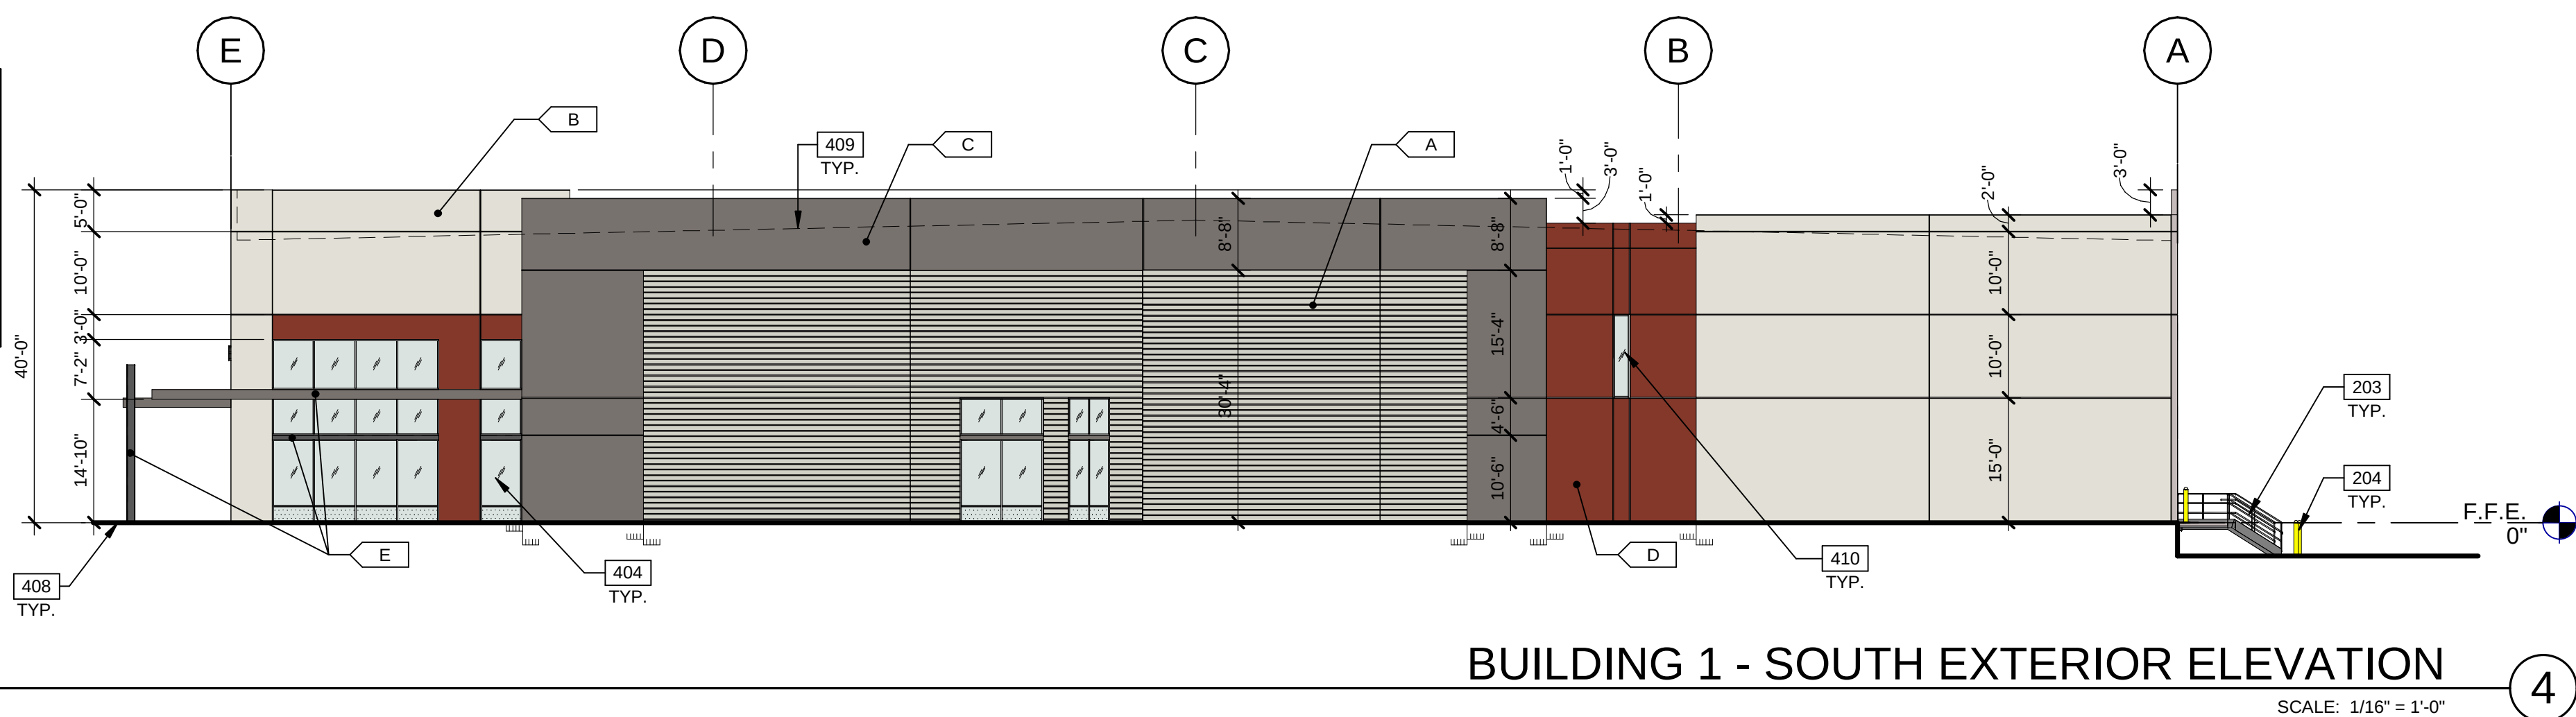

BUILDING 1 - SOUTH EXTERIOR ELEVATION

4

\\\\Wma-arch.com\wma\PHX\21\0049\00\Architectural\Cad\DD\PLANNING\Exported Elevations & Line of Sight Study\Building 1\0049_1 - Sheet - A5-1 - HVAC Screening Exhibit - 2021-11-3.dwg

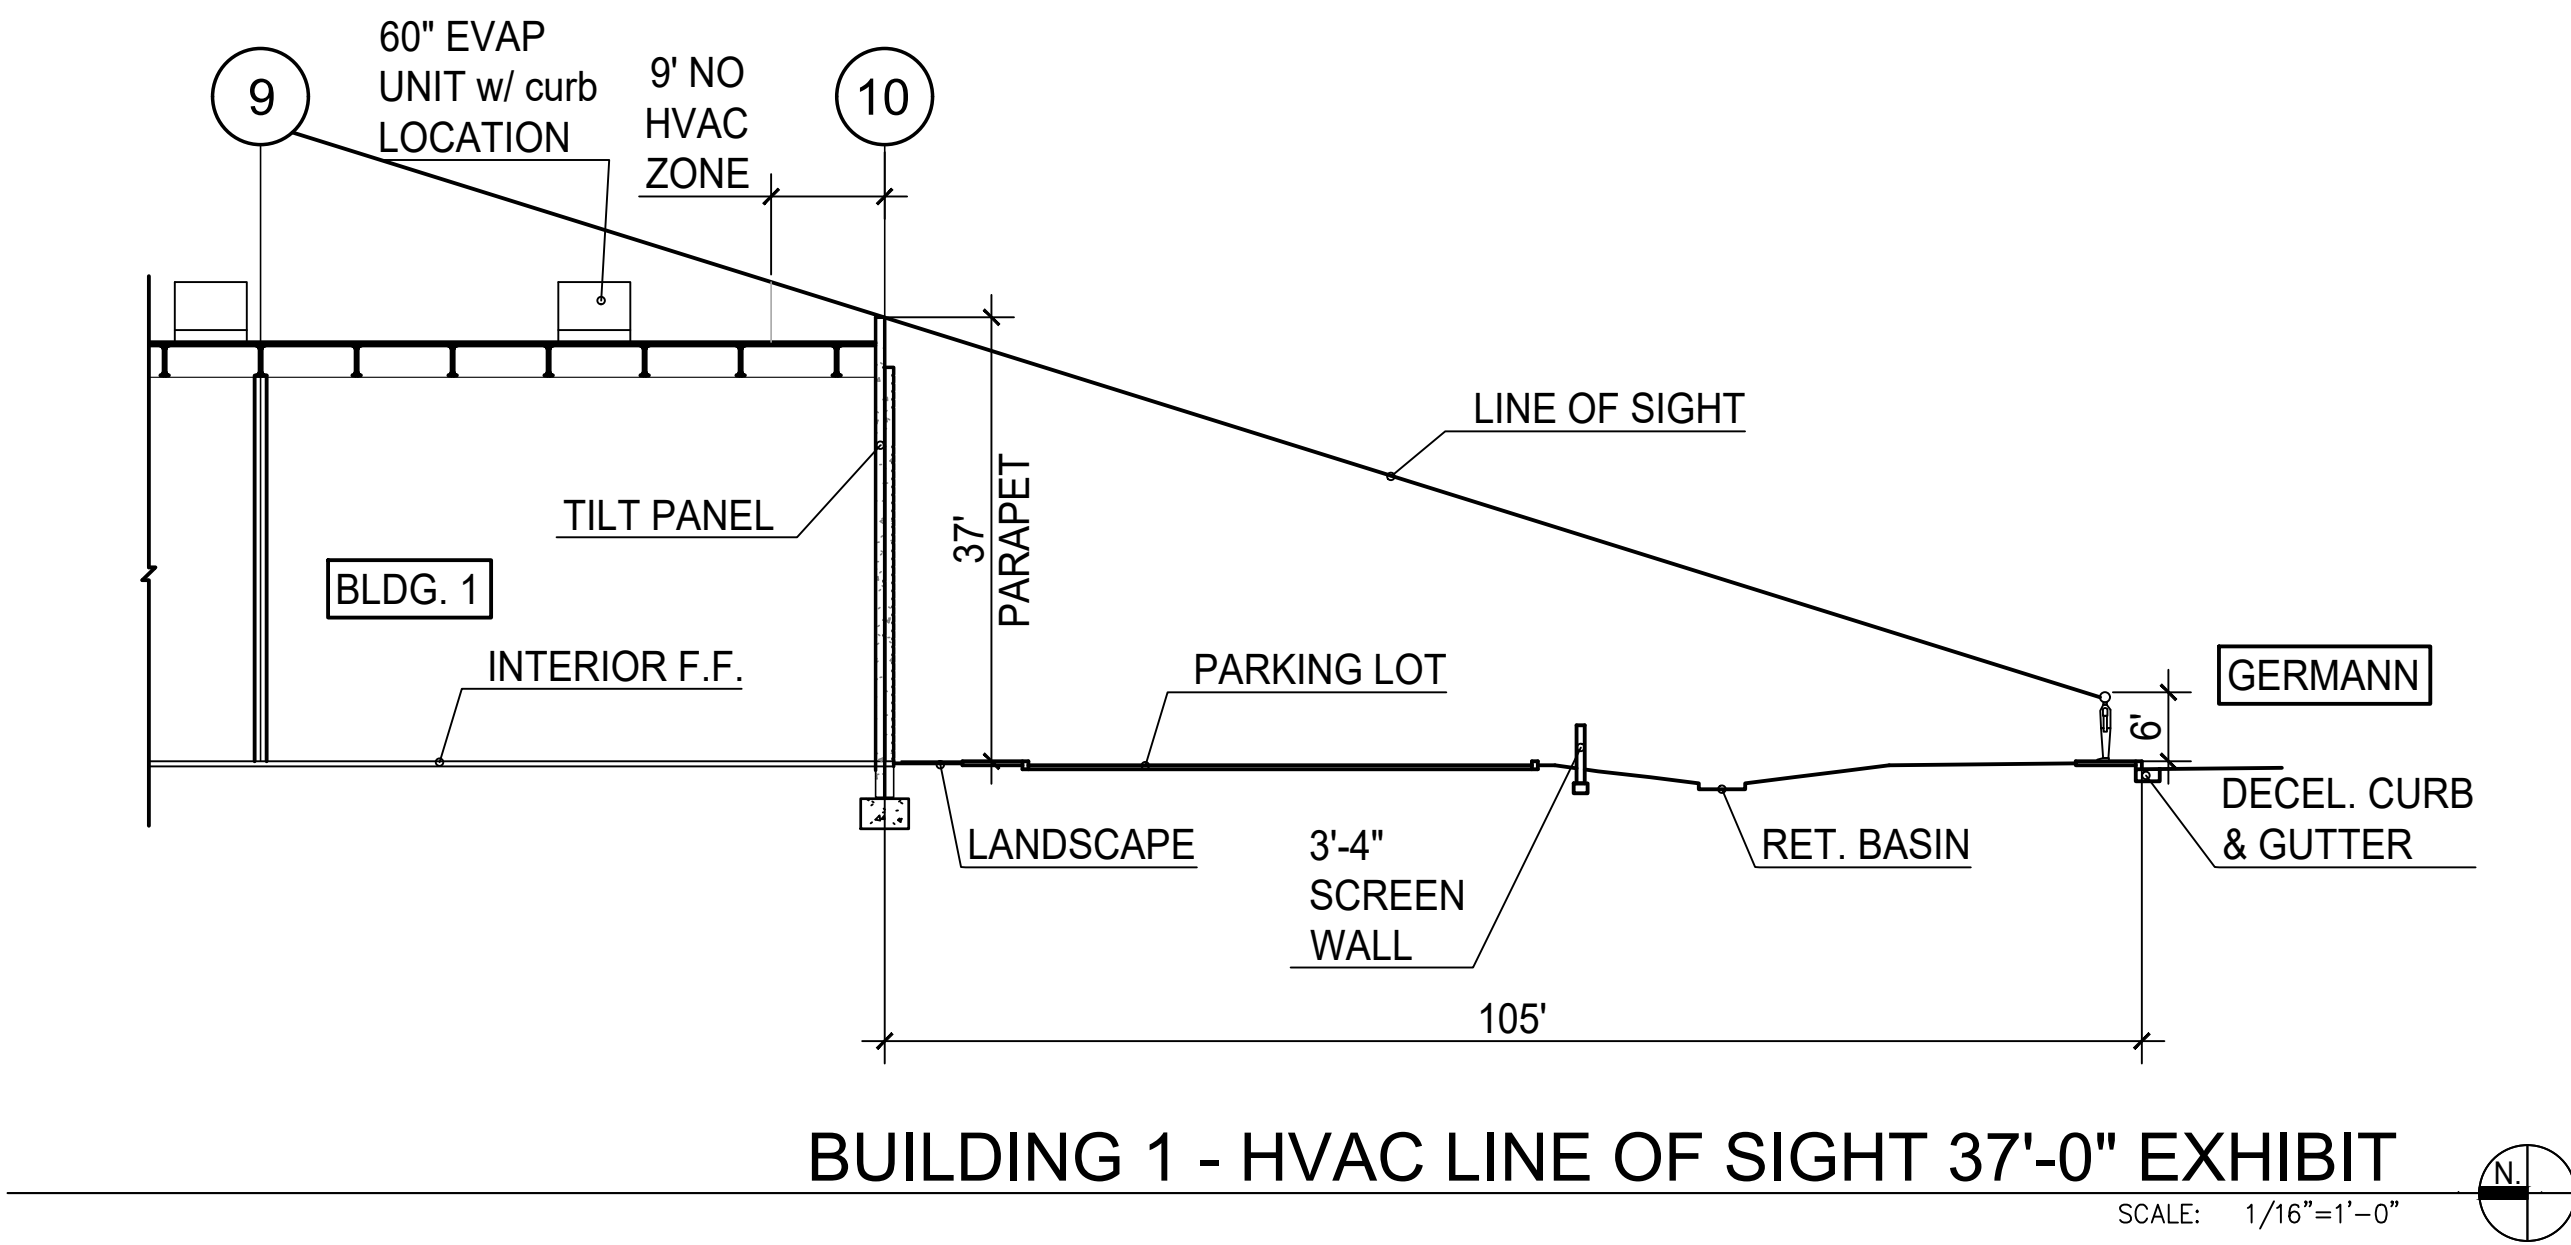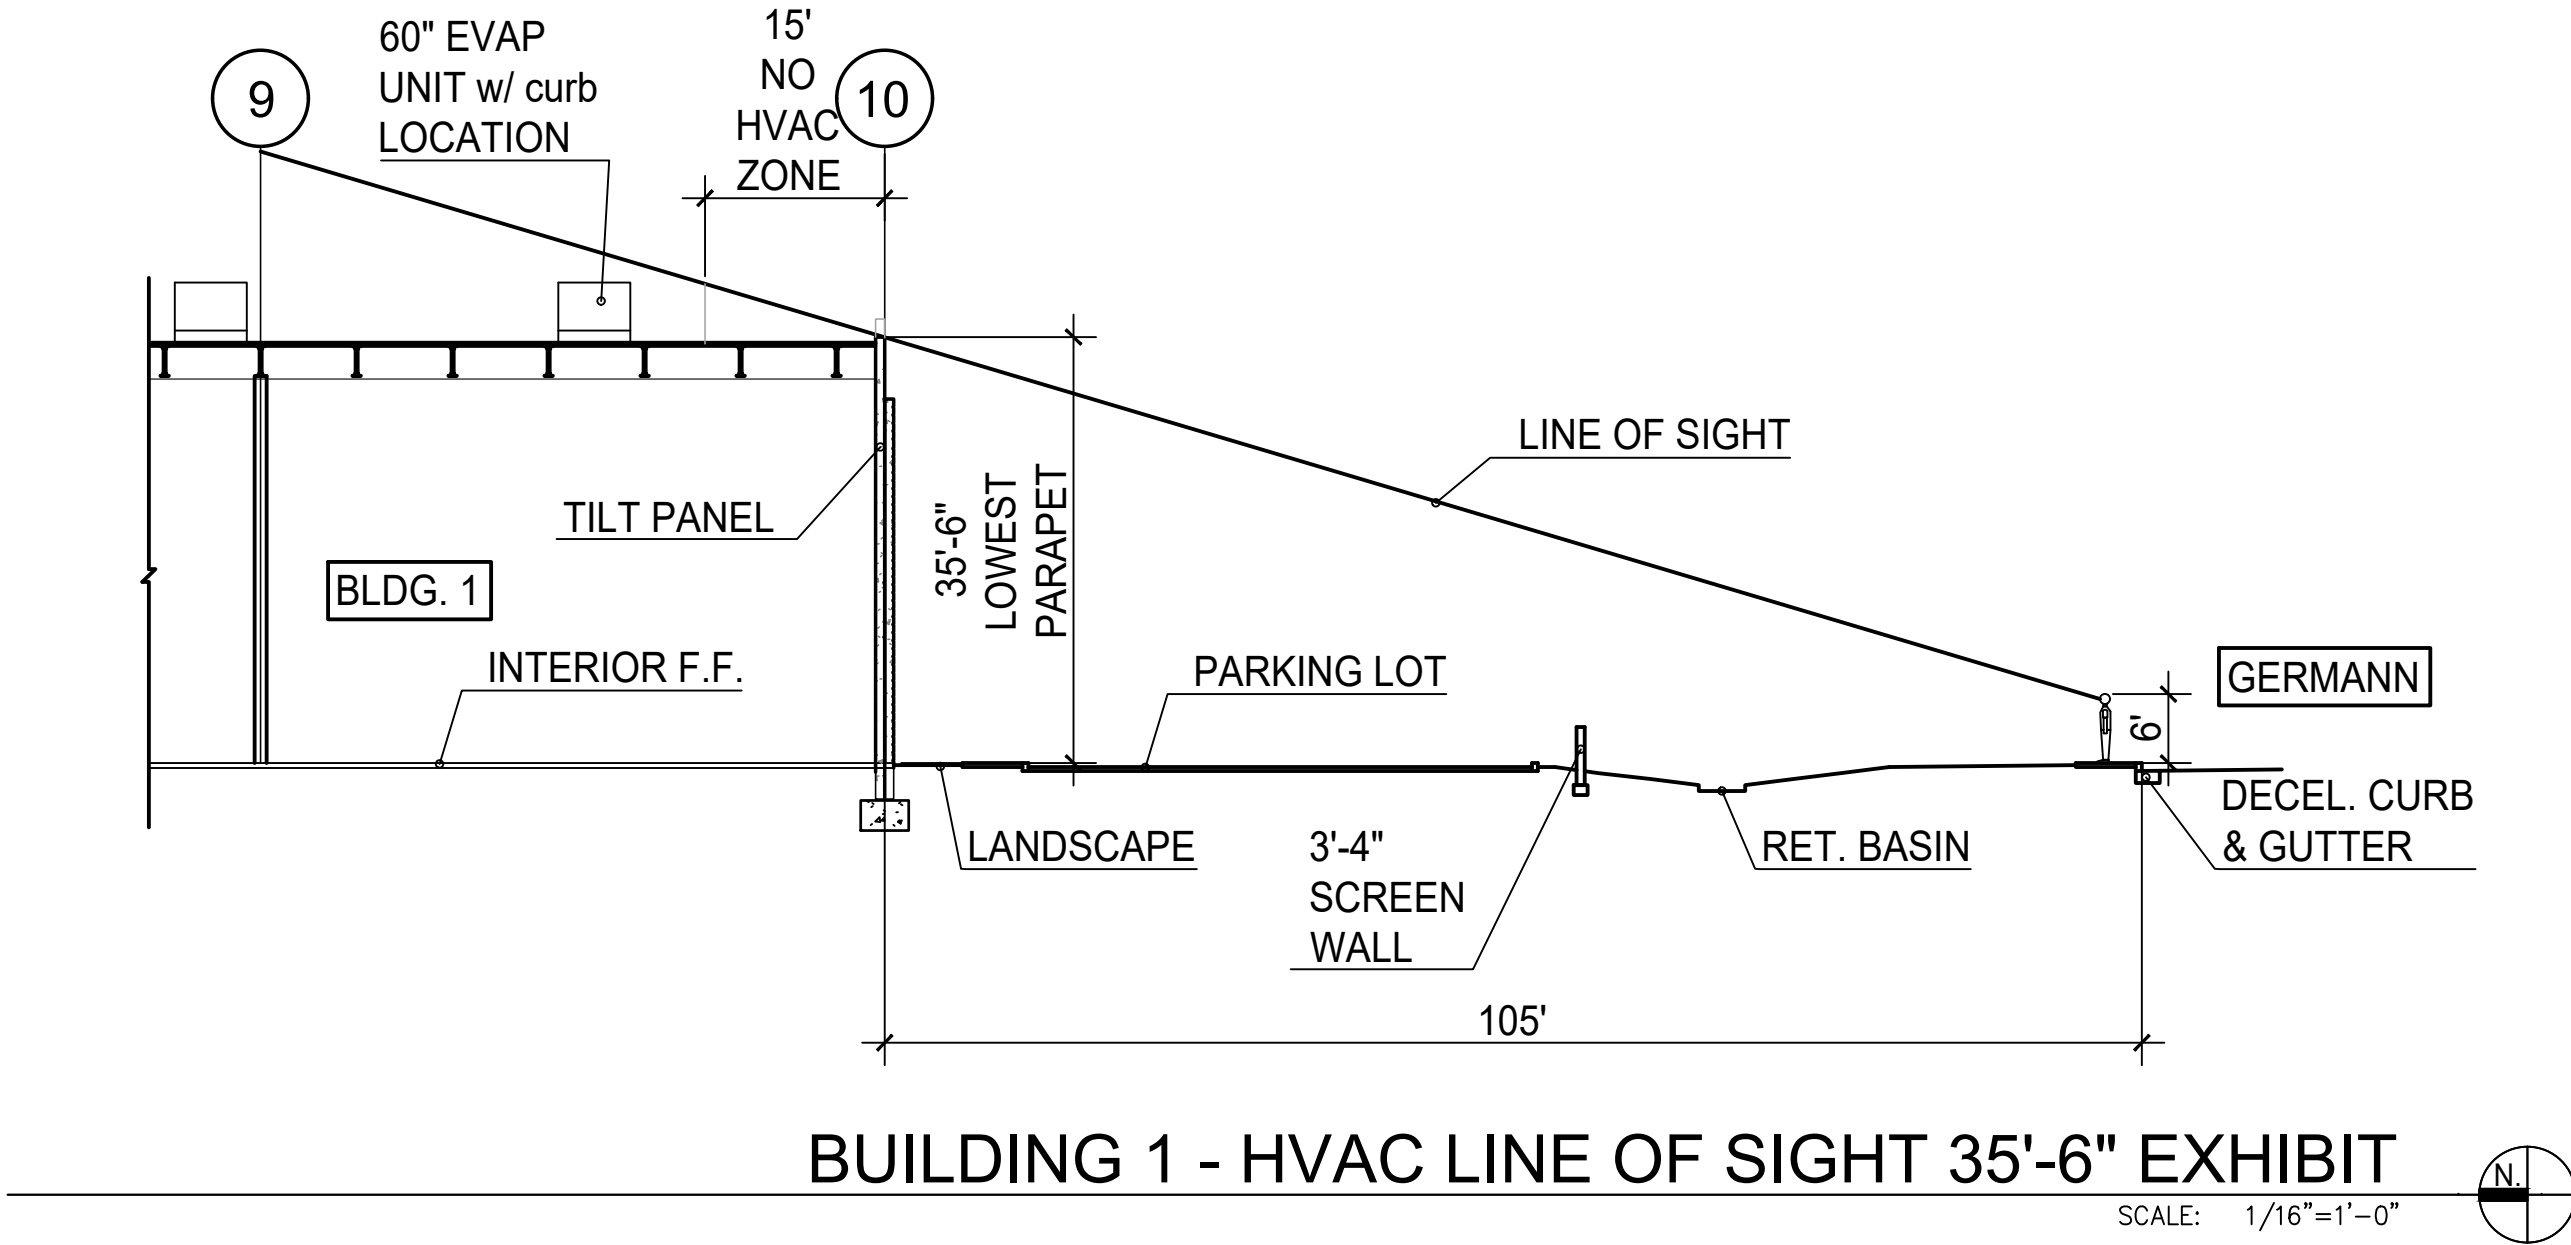

SCREENING EXHIBIT - BLDG. 1				
DATE	DR	SUBMITTAL	REMARKS	
1	04/12/2022	DR SUBMITTAL		
2	05/13/2022	DR RESUBMITTAL		
3	05/16/2022	DR 2ND RESUBMITTAL		
4	06/03/2022	DR 3RD RESUBMITTAL		

PA / PM:	B. BLAKE
DRAWN BY:	ZB
JOB NO.:	PHX21-0049-00

SHEET

A5.1-1

Thu 02 Jun 2022

REGISTERED PROFESSIONAL ENGINEER
59947
ERIC R. ZITNY
06/02/2022
ARIZONA, U.S.A.

HAWES GERMANN
34 INDUSTRIAL
7417 S. HAWES RD.
MESA, ARIZONA 85242

WARE MALCOMB
Leading Design for Commercial Real Estate

architecture
planning
interiors
graphics
civil engineering
2777 E. Camelback Rd Suite 325
Phoenix, AZ 85016
P 480.767.1001
F 480.907.2288

WM | e|green





BUILDING 2 - EXTERIOR ELEVATIONS		REMARKS
DATE	DR SUBMITTAL	
1	04/12/2022	DR SUBMITTAL
2	05/13/2022	DR RESUBMITTAL
3	05/16/2022	DR 2ND RESUBMITTAL
4	06/03/2022	DR 3RD RESUBMITTAL
5		
6		
7		
8		

PA/PM:	B. BLAKE
DRAWN BY.:	O.J
JOB NO.:	PHX21-0049-00

SHEET

A4.2-2


6/9/2022 4:58:59 PM

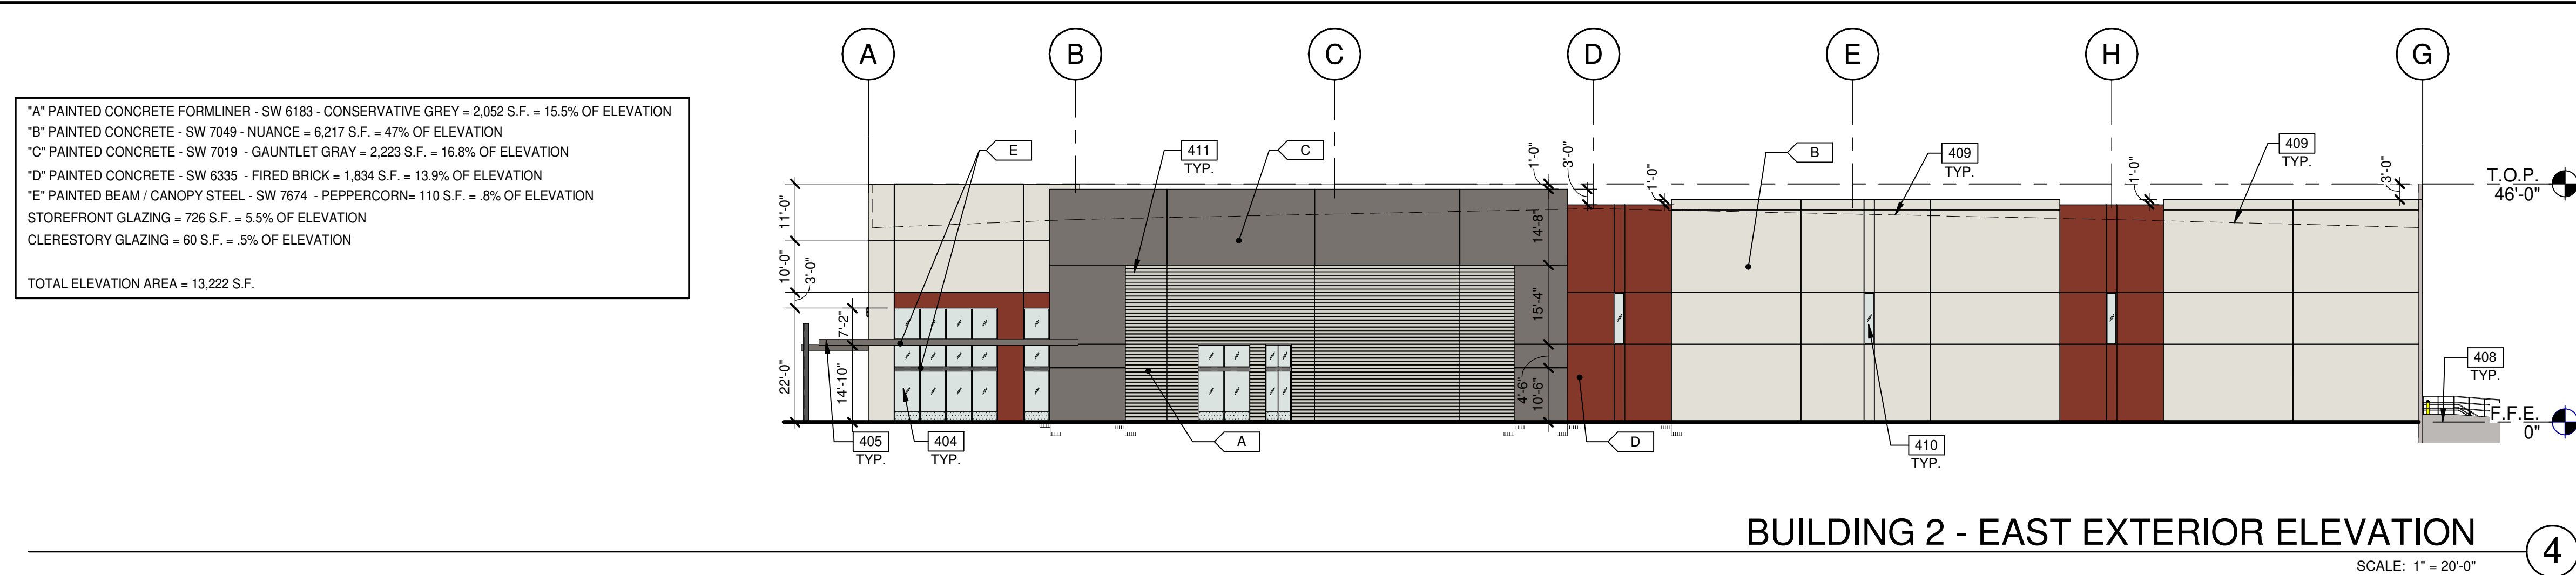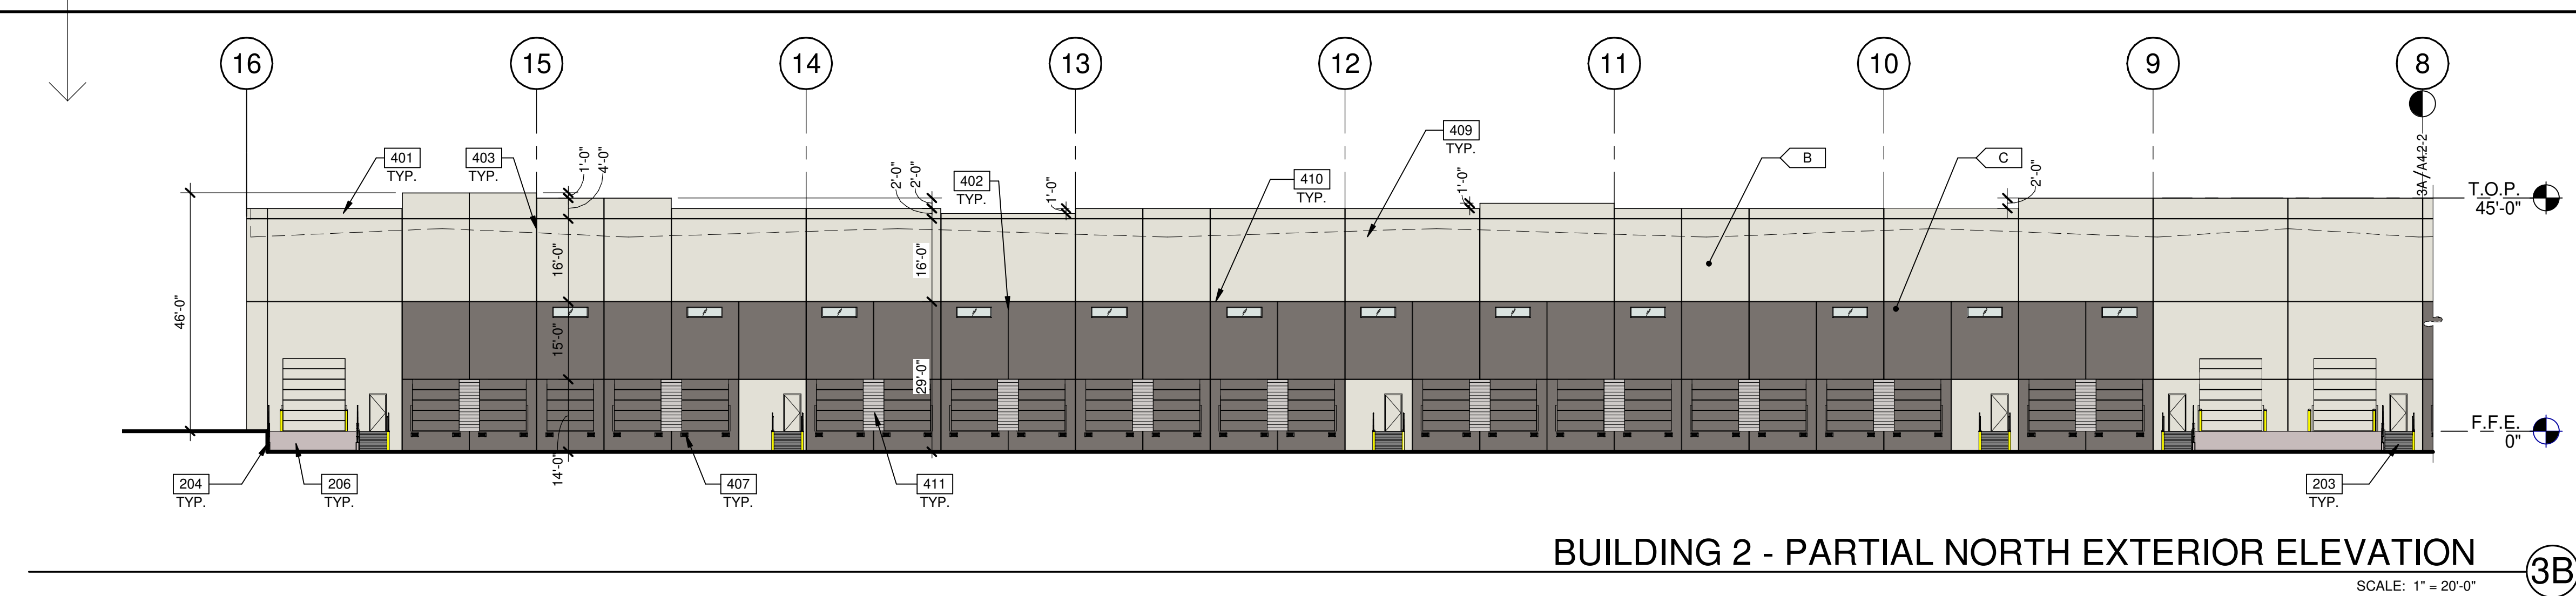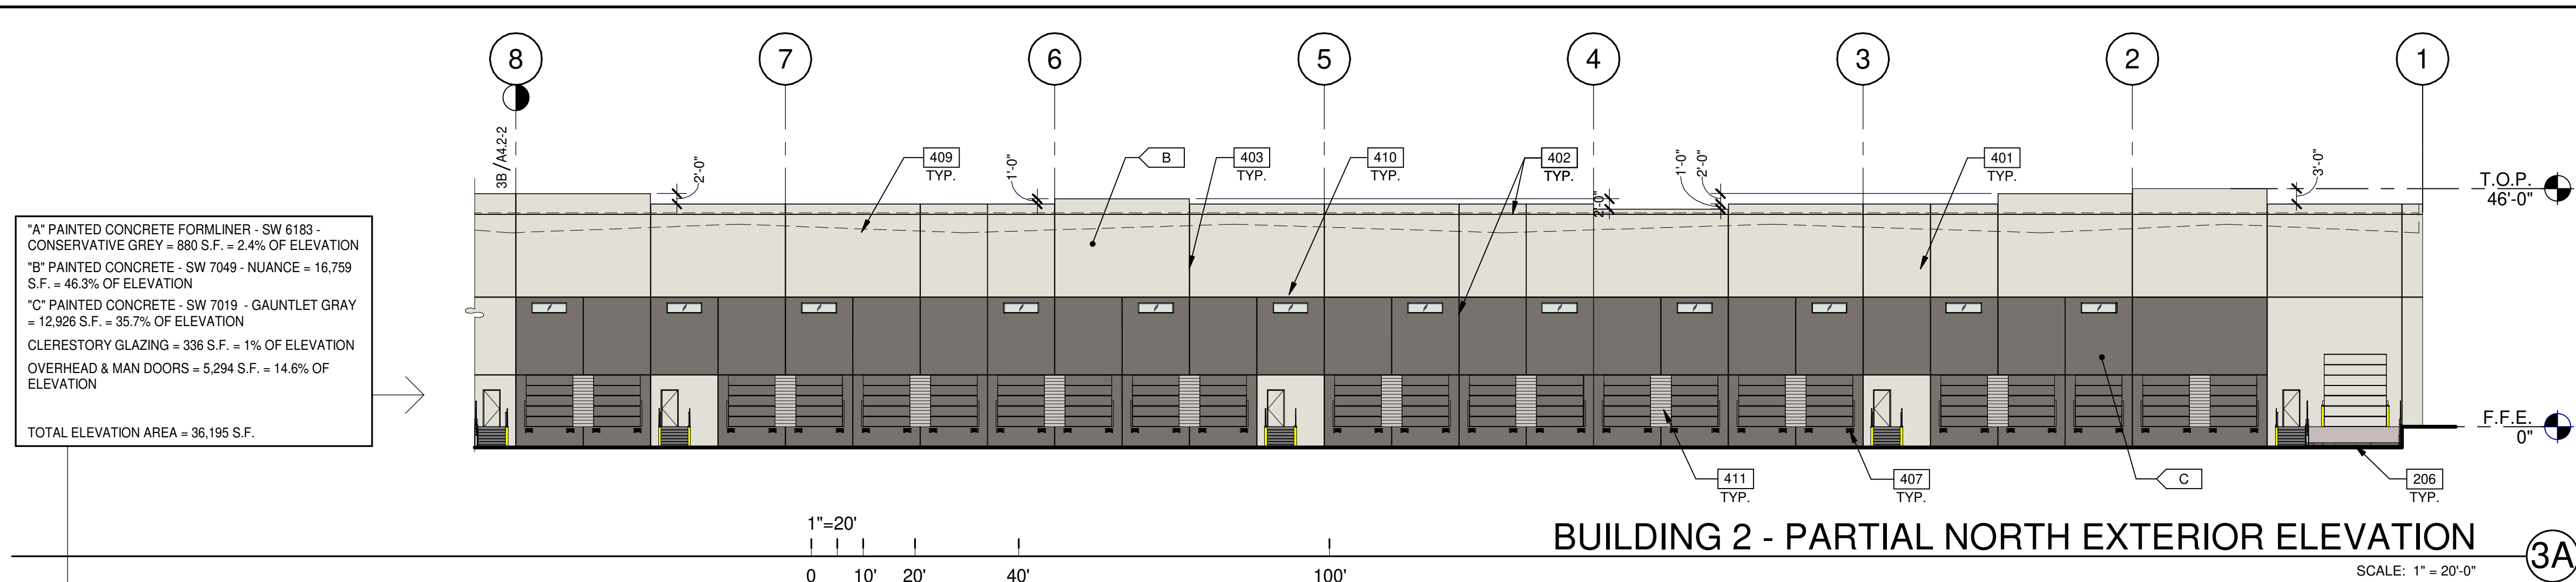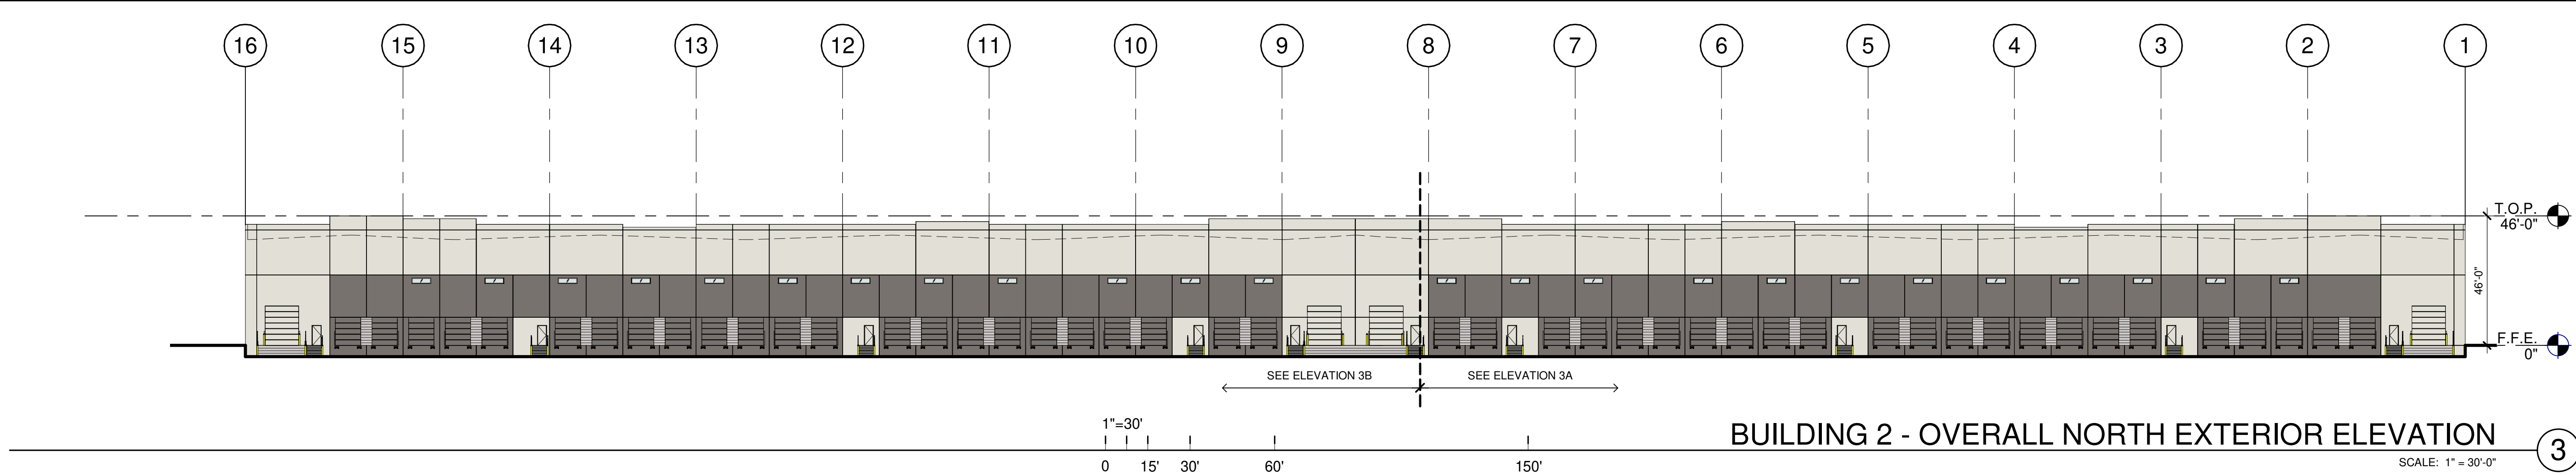

- KEYNOTES:**
- SEE SHEET A0.2 FOR GENERAL NOTES
- 203 EXTERIOR STEEL STAIR, ALL COMPONENTS GALVANIZED AND PAINTED.
 - 204 STEEL BOLLARD, CONCRETE-FILLED PAINTED SAFETY YELLOW.
 - 206 CONCRETE RAMP.
 - 401 CONCRETE WALL, PAINTED.
 - 402 3/4" V-REVEAL.
 - 403 CONCRETE WALL JOINT.
 - 404 ALUMINUM STOREFRONT SYSTEM WITH 1" INSULATED GLASS.
 - 405 METAL CANOPY, PAINTED.
 - 407 DOCK BUMPER.
 - 408 FINISH GRADE VARIES.
 - 409 LINE OF ROOF BEYOND.
 - 410 CLERESTORY WINDOW.
 - 411 CONCRETE FORM LINER.


- LEGEND**
- MATERIALS:**
- METAL PANEL - STANDING SEAM
 - HORIZONTAL FLUTED FORMLINER,
 - VERTICAL FORMLINER, PAINTED IN "SW 7674" - PEPPERCORN
- GLASS:**
- VISION GLASS: VITRO 6MM INSULATED GLAZING. COLOR: SOLARGRAY W/ SOLARBAN 90 (3) SHGC: 0.22 VLT%: 25 EXT. REFL: 8%
 - TEMPERED GLASS: VITRO 6MM INSULATED GLAZING. COLOR: SOLARGRAY W/ SOLARBAN 90 (3) SHGC: 0.22 VLT%: 25 EXT. REFL: 8%
 - MULLION FINISH: ARCADIA CLEAR ANODIZED AC-2 (TYP.)

- COLORS:**
- PROVIDE 6'-0" WIDE PAINT COLOR MOCK-UP FULL HEIGHT OF BUILDING FOR OWNER/ARCHITECT REVIEW.
- A SHERWIN WILLIAMS SW 6183 - "CONSERVATIVE GREY"
 - B SHERWIN WILLIAMS SW 7049 - "NUANCE"
 - C SHERWIN WILLIAMS SW 7019 - "GAUNTLET GRAY"
 - D SHERWIN WILLIAMS SW 6335 - "FIRED BRICK"
 - E SHERWIN WILLIAMS SW 7674 - "PEPPERCORN"
 - F STANDING SEAM - WESTERN STATES METAL PANEL - MATTE MUSKET GRAY

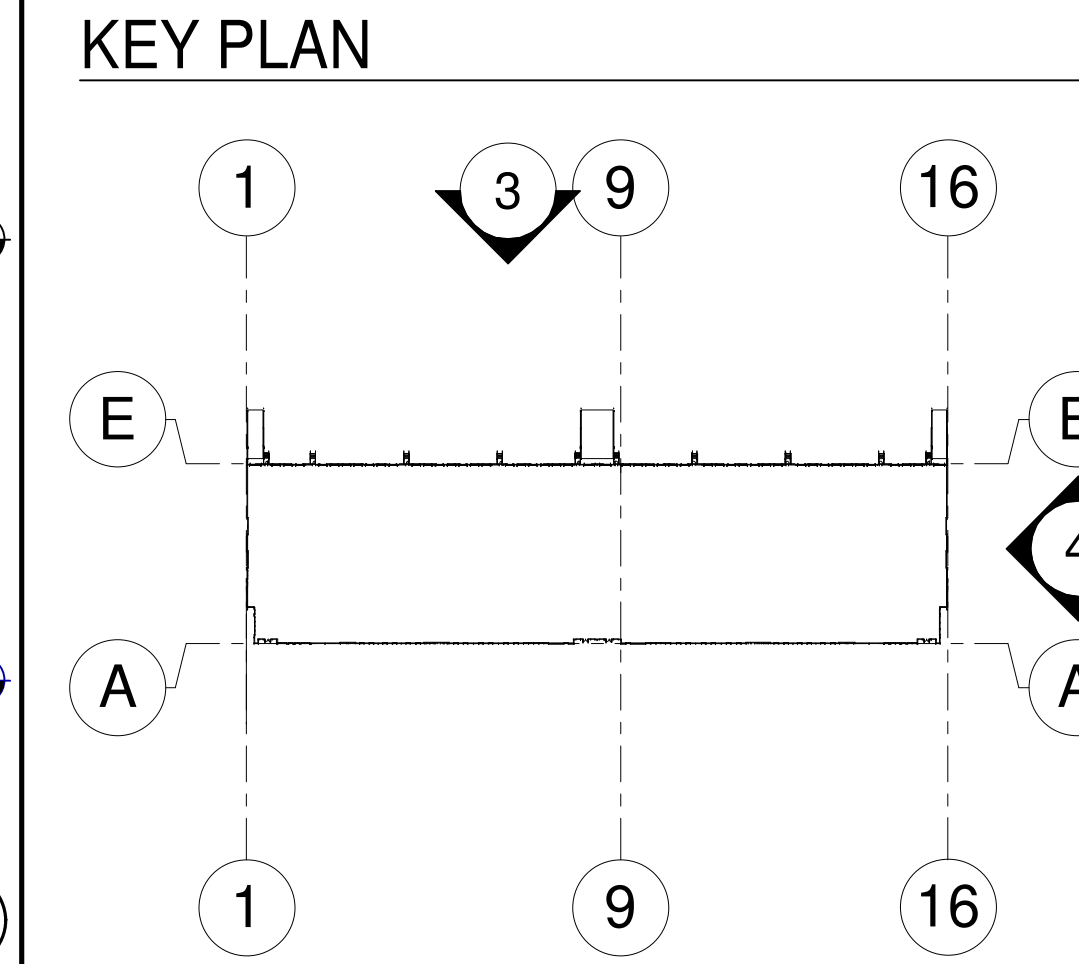


*"A" PAINTED CONCRETE FORMLINER - SW 6183 - CONSERVATIVE GREY = 880 S.F. = 2.4% OF ELEVATION
*"B" PAINTED CONCRETE - SW 7049 - NUANCE = 16,759 S.F. = 46.3% OF ELEVATION
*"C" PAINTED CONCRETE - SW 7019 - GAUNTLET GRAY = 12,926 S.F. = 35.7% OF ELEVATION
CLERESTORY GLAZING = 336 S.F. = 1% OF ELEVATION
OVERHEAD & MAN DOORS = 5,294 S.F. = 14.6% OF ELEVATION
TOTAL ELEVATION AREA = 36,195 S.F.

*"A" PAINTED CONCRETE FORMLINER - SW 6183 - CONSERVATIVE GREY = 2,052 S.F. = 15.5% OF ELEVATION
*"B" PAINTED CONCRETE - SW 7049 - NUANCE = 6,217 S.F. = 47% OF ELEVATION
*"C" PAINTED CONCRETE - SW 7019 - GAUNTLET GRAY = 2,223 S.F. = 16.8% OF ELEVATION
*"D" PAINTED CONCRETE - SW 6335 - FIRED BRICK = 1,834 S.F. = 13.9% OF ELEVATION
*"E" PAINTED BEAM / CANOPY STEEL - SW 7674 - PEPPERCORN = 110 S.F. = .8% OF ELEVATION
STOREFRONT GLAZING = 726 S.F. = 5.5% OF ELEVATION
CLERESTORY GLAZING = 60 S.F. = .5% OF ELEVATION
TOTAL ELEVATION AREA = 13,222 S.F.

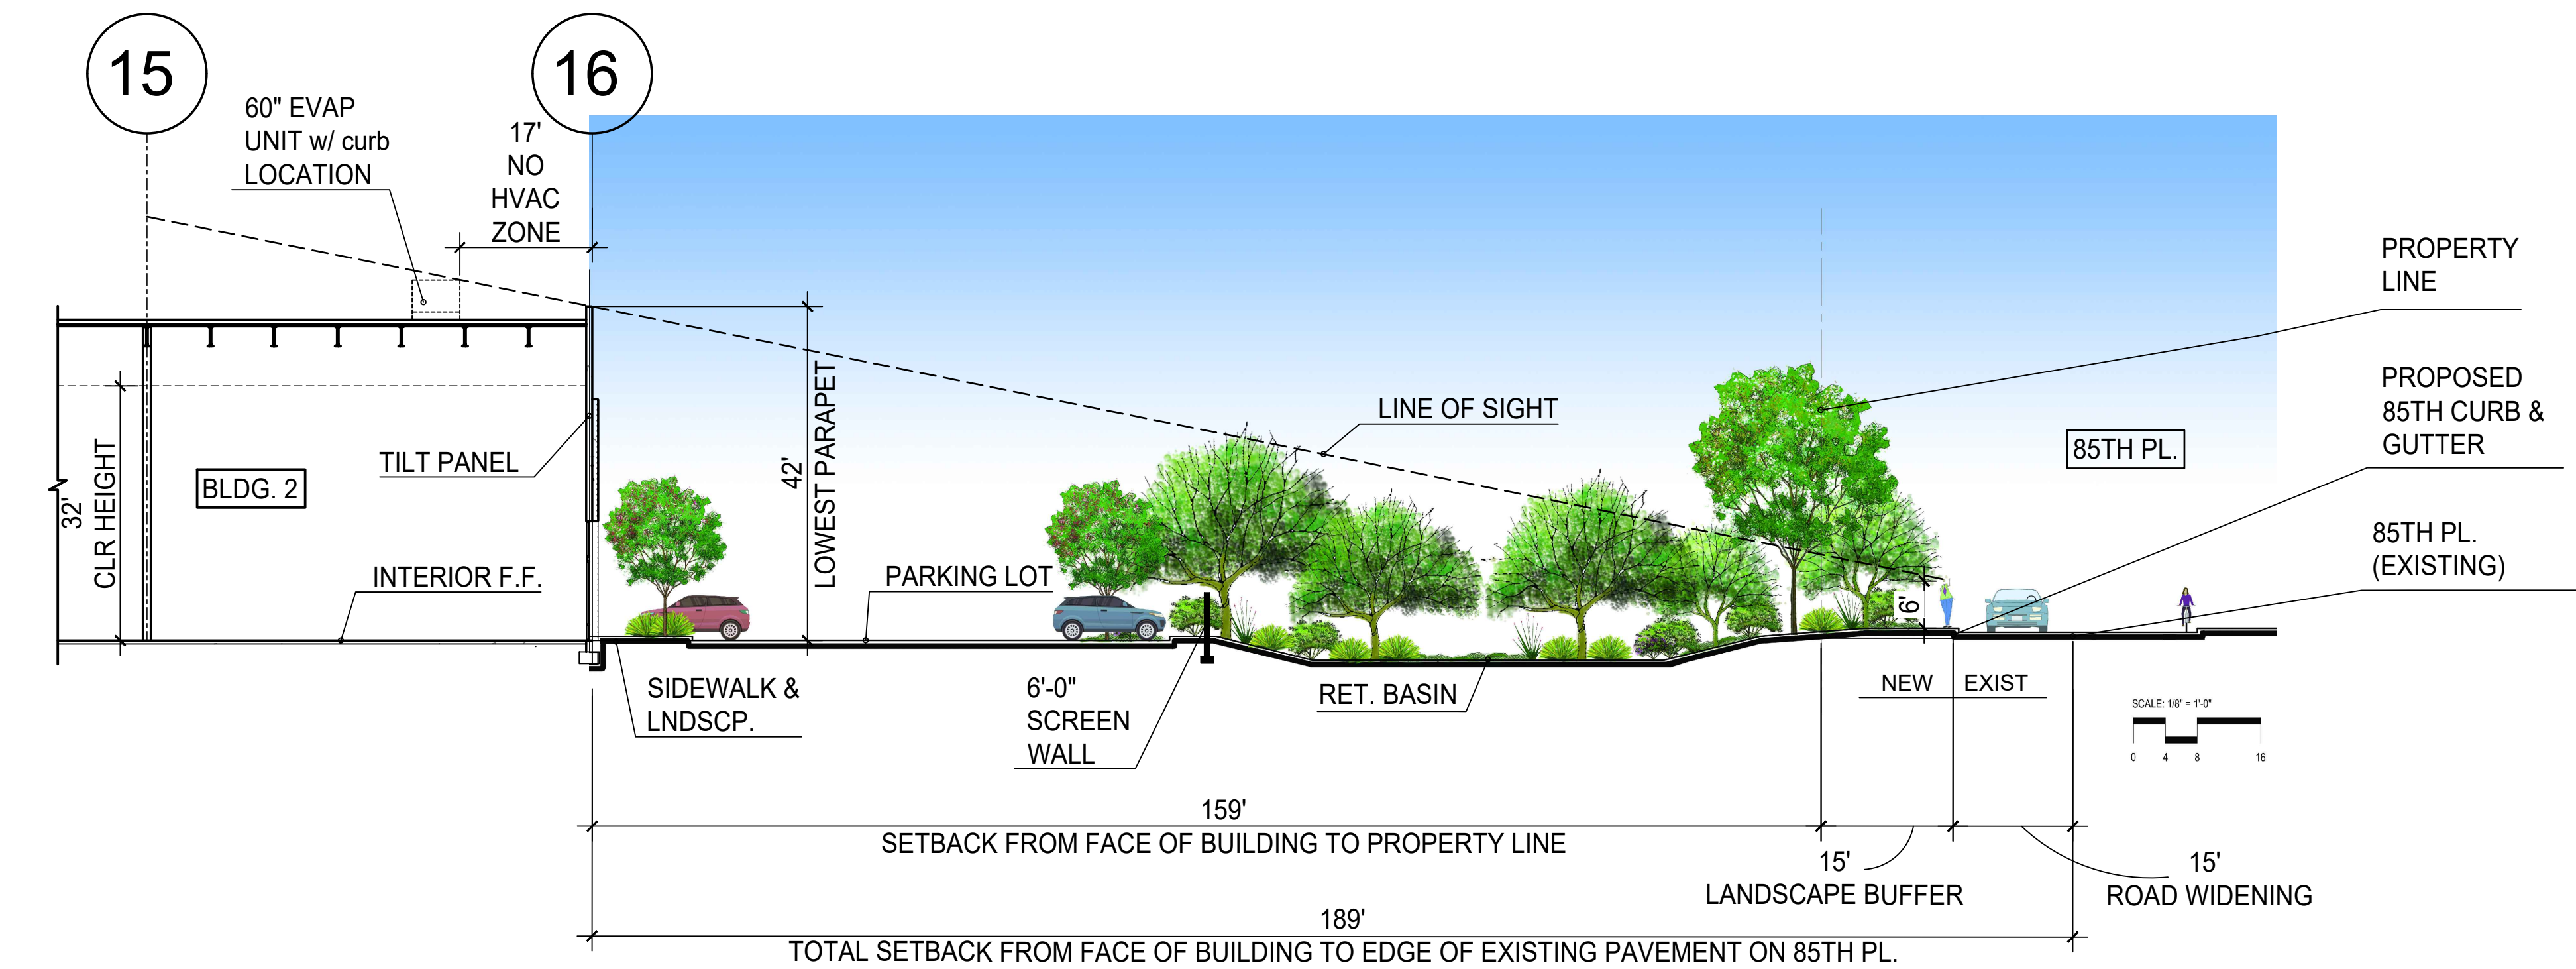

BUILDING 2 - HVAC LINE OF SIGHT 42'-0" EXHIBIT

SCALE: 1/16"=1'-0"

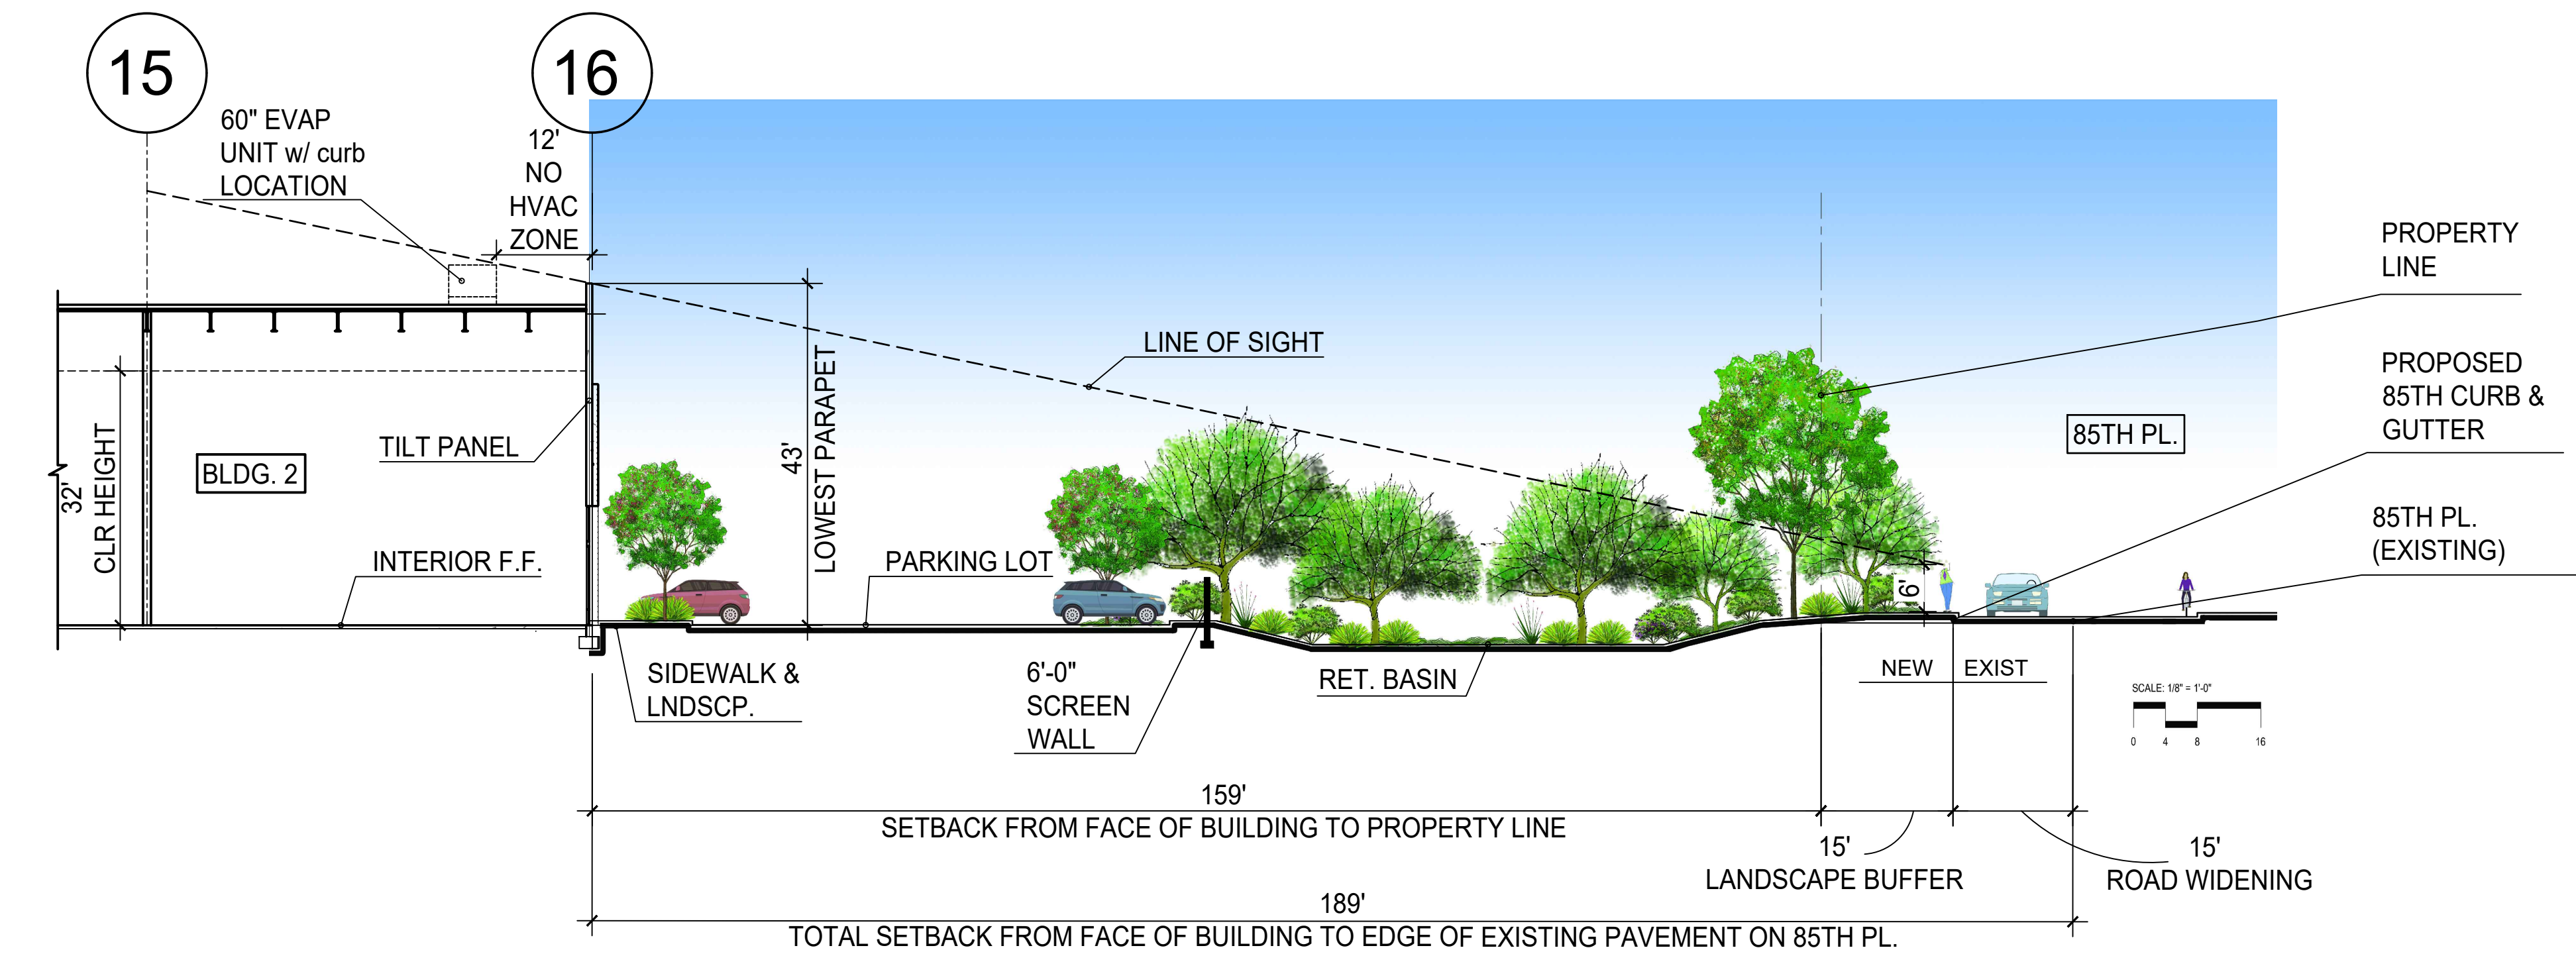

BUILDING 2 - HVAC LINE OF SIGHT 43'-0" EXHIBIT

SCALE: 1/16"=1'-0"

WARE MALCOMB
Leading Design for Commercial Real Estate

architecture
planning
interiors
graphics
civil engineering
2777 E. Camelback Rd, Suite 325
Phoenix, AZ 85016
P 602.757.1001
F 602.907.2288



HAVES GERMANN
34 INDUSTRIAL
7417 S. HAWES RD.
MESA, ARIZONA 85242

SCREENING EXHIBIT - BLDG. 2	
DATE	REMARKS
04/12/2022	DR SUBMITTAL
05/13/2022	DR RESUBMITTAL
05/16/2022	DR 2ND RESUBMITTAL
06/03/2022	DR 3RD RESUBMITTAL

PA / PM:	B. BLAKE
DRAWN BY:	ZB
JOB NO.:	PHX21-0049-00

SHEET
A5.2-2




BUILDING 3 - EXTERIOR ELEVATIONS		REMARKS
DATE	DR SUBMITTAL	
04/12/2022	DR SUBMITTAL	
05/13/2022	DR RESUBMITTAL	
05/16/2022	DR 2ND RESUBMITTAL	
06/03/2022	DR 3RD RESUBMITTAL	
6		
7		
8		

PA/PM:	B. BLAKE
DRAWN BY.:	O.J.
JOB NO.:	PHX21-0049-00

SHEET

A4.1-3

6/1/2022 10:15:17 PM

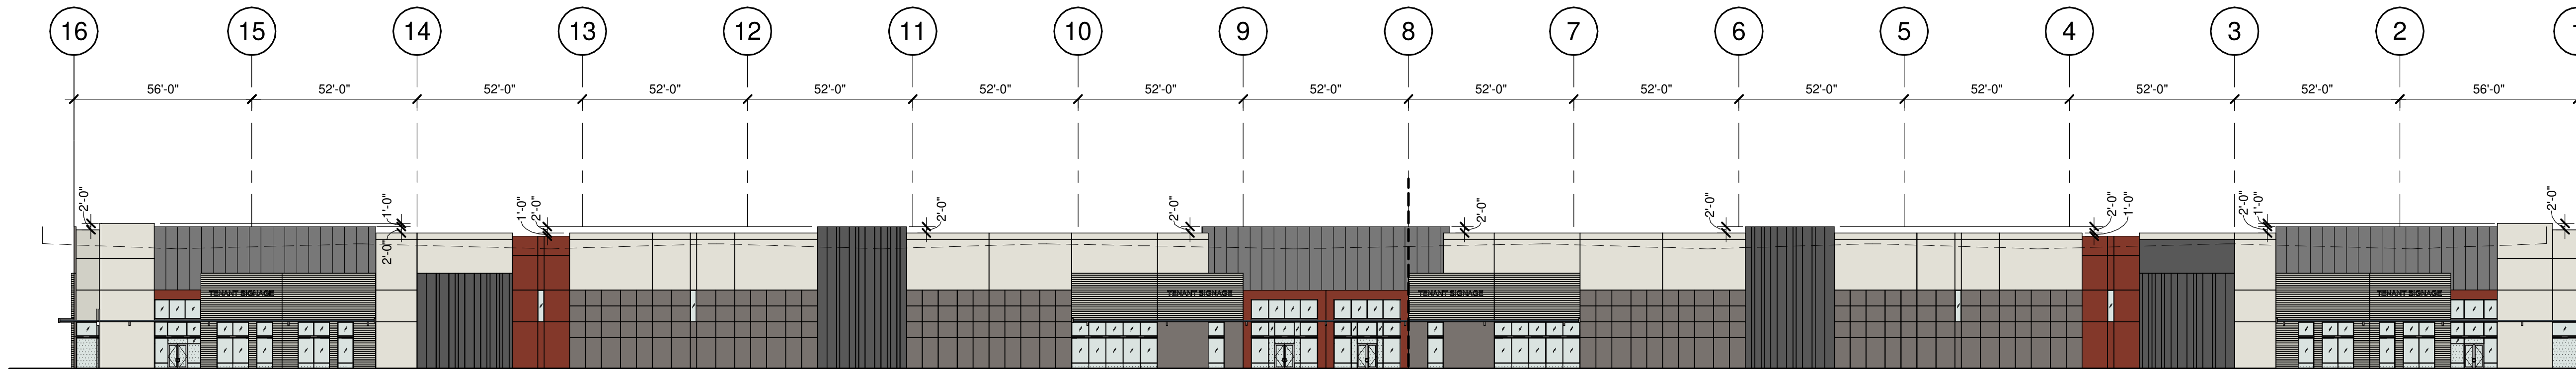


BUILDING 3 - OVERALL NORTH EXTERIOR ELEVATION

SCALE: 1" = 30'-0"

NORTH ELEVATION

"A" PAINTED CONCRETE FORMLINER - SW 6183 - CONSERVATIVE GREY = 3,867 S.F. = 11.1% OF ELEVATION
"B" PAINTED CONCRETE - SW 7049 - NUANCE = 9,301 S.F. = 26.8% OF ELEVATION
"C" PAINTED CONCRETE - SW 7019 - GAUNTLET GRAY = 7,180 S.F. = 20.7% OF ELEVATION
"D" PAINTED CONCRETE - SW 6335 - FIRED BRICK = 1,924 S.F. = 5.5% OF ELEVATION
"E" PAINTED CONCRETE - SW 7674 - PEPPERCORN = 4,660 S.F. = 13.4% OF ELEVATION
"F" PAINTED BEAM / CANOPY STEEL - SW 7674 - PEPPERCORN = 693 S.F. = 2% OF ELEVATION
STOREFRONT GLAZING = 3,443 S.F. = 10% OF ELEVATION
CLERESTORY GLAZING = 80 S.F. = .2% OF ELEVATION
METAL PANEL - STANDING SEAM = 3,571 S.F. = 10.3% OF ELEVATION
TOTAL ELEVATION AREA = 34,719 S.F.

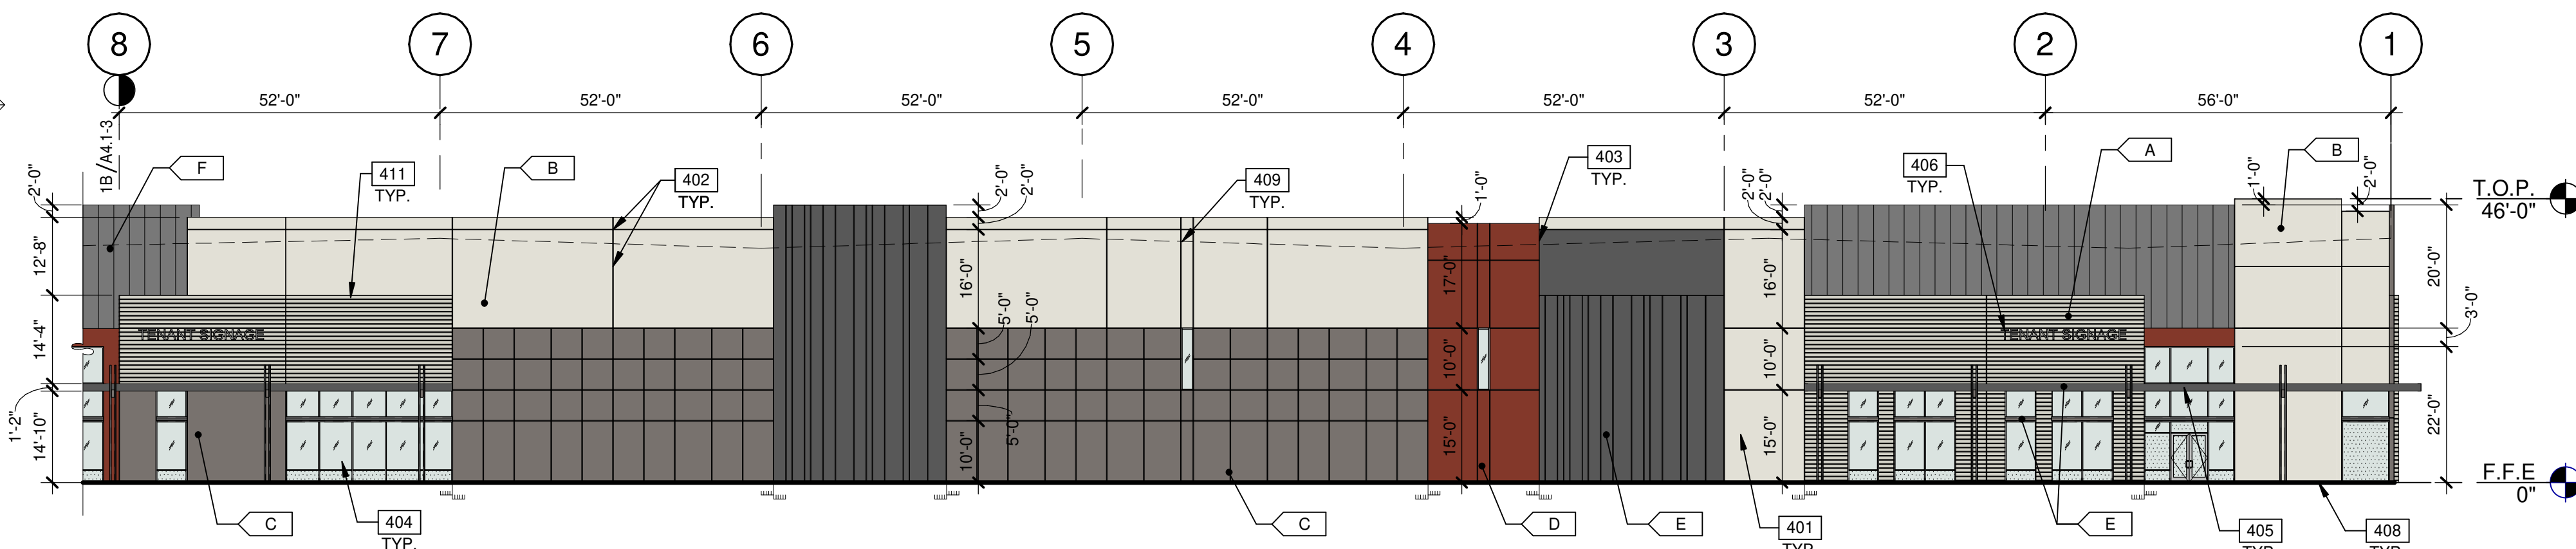

BUILDING 3 - PARTIAL NORTH EXTERIOR ELEVATION

SCALE: 1" = 20'-0"

KEYNOTES:

SEE SHEET A0.2 FOR GENERAL NOTES

- 401 CONCRETE WALL, PAINTED.
- 402 3/4" V-REVEAL.
- 403 CONCRETE WALL JOINT.
- 404 ALUMINUM STOREFRONT SYSTEM WITH 1" INSULATED GLASS.
- 405 METAL CANOPY, PAINTED.
- 406 FUTURE TENANT SIGNAGE, UNDER SEPARATE PERMIT.
- 408 FINISH GRADE VARIES.
- 409 LINE OF ROOF BEYOND.
- 410 CLERESTORY WINDOW.
- 411 CONCRETE FORM LINER.

LEGEND

MATERIALS:

- METAL PANEL - STANDING SEAM
- HORIZONTAL FLUTED FORMLINER,
- VERTICAL FORMLINER, PAINTED IN "SW 7674" - PEPPERCORN

GLASS:



- VISION GLASS: VITRO 6MM INSULATED GLAZING. COLOR: SOLARGRAY W/ SOLARBAN 90 (3) SHGC: 0.22 VLT%: 25 EXT. REFL: 8%
- TEMPERED GLASS: VITRO 6MM INSULATED GLAZING. COLOR: SOLARGRAY W/ SOLARBAN 90 (3) SHGC: 0.22 VLT%: 25 EXT. REFL: 8%
- MULLION FINISH: ARCADIA CLEAR ANODIZED AC-2 (TYP.)

COLORS:

PROVIDE 6'-0" WIDE PAINT COLOR MOCK-UP FULL HEIGHT OF BUILDING FOR OWNER/ARCHITECT REVIEW.

- A SHERWIN WILLIAMS SW 6183 - "CONSERVATIVE GREY"
- B SHERWIN WILLIAMS SW 7049 - "NUANCE"
- C SHERWIN WILLIAMS SW 7019 - "GAUNTLET GRAY"
- D SHERWIN WILLIAMS SW 6335 - "FIRED BRICK"
- E SHERWIN WILLIAMS SW 7674 - "PEPPERCORN"
- F STANDING SEAM - WESTERN STATES METAL PANEL - MATTE MUSKET GRAY

KEY PLAN

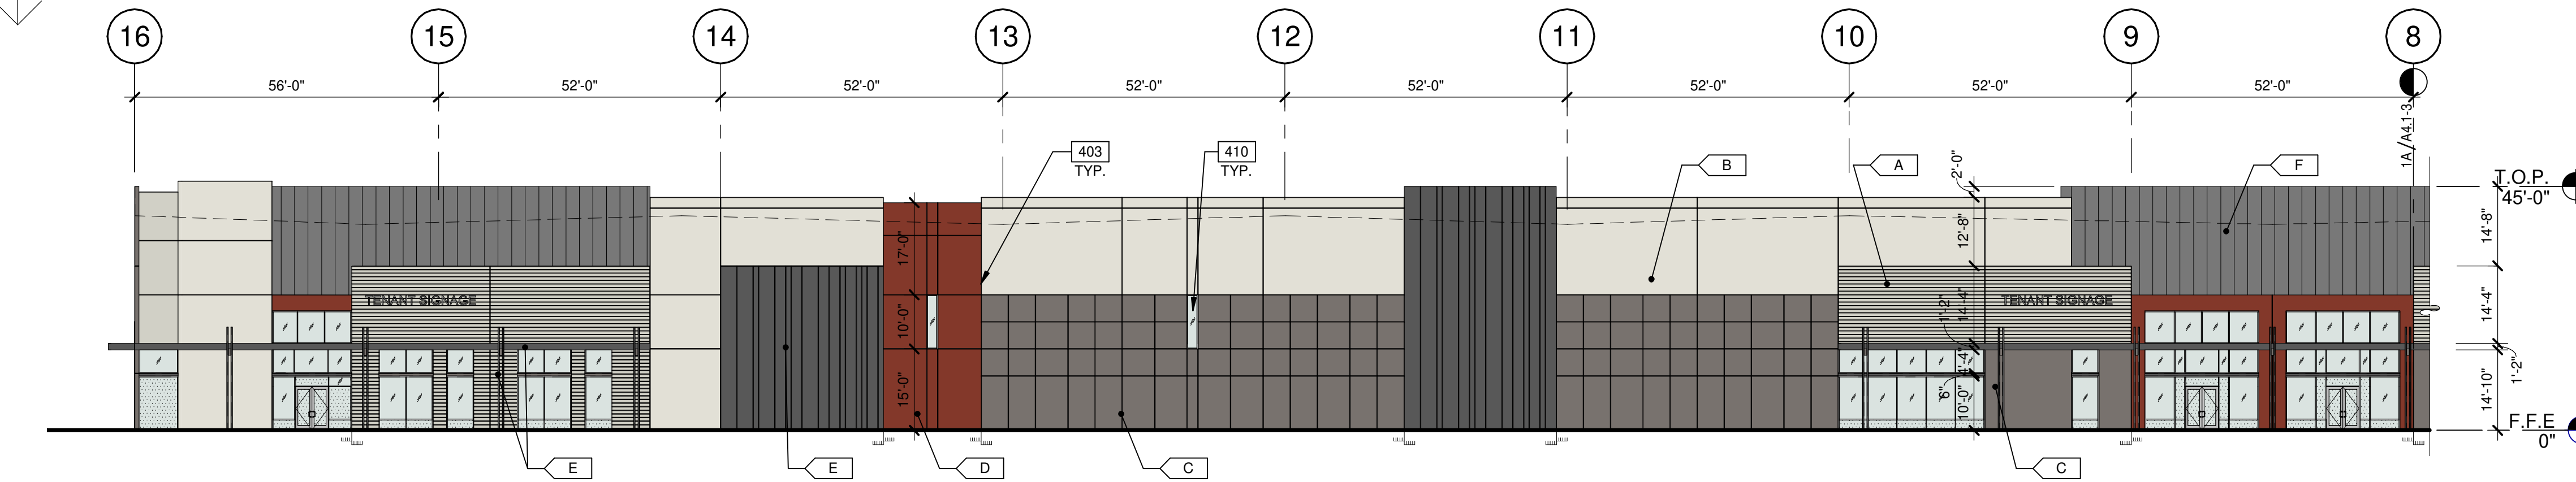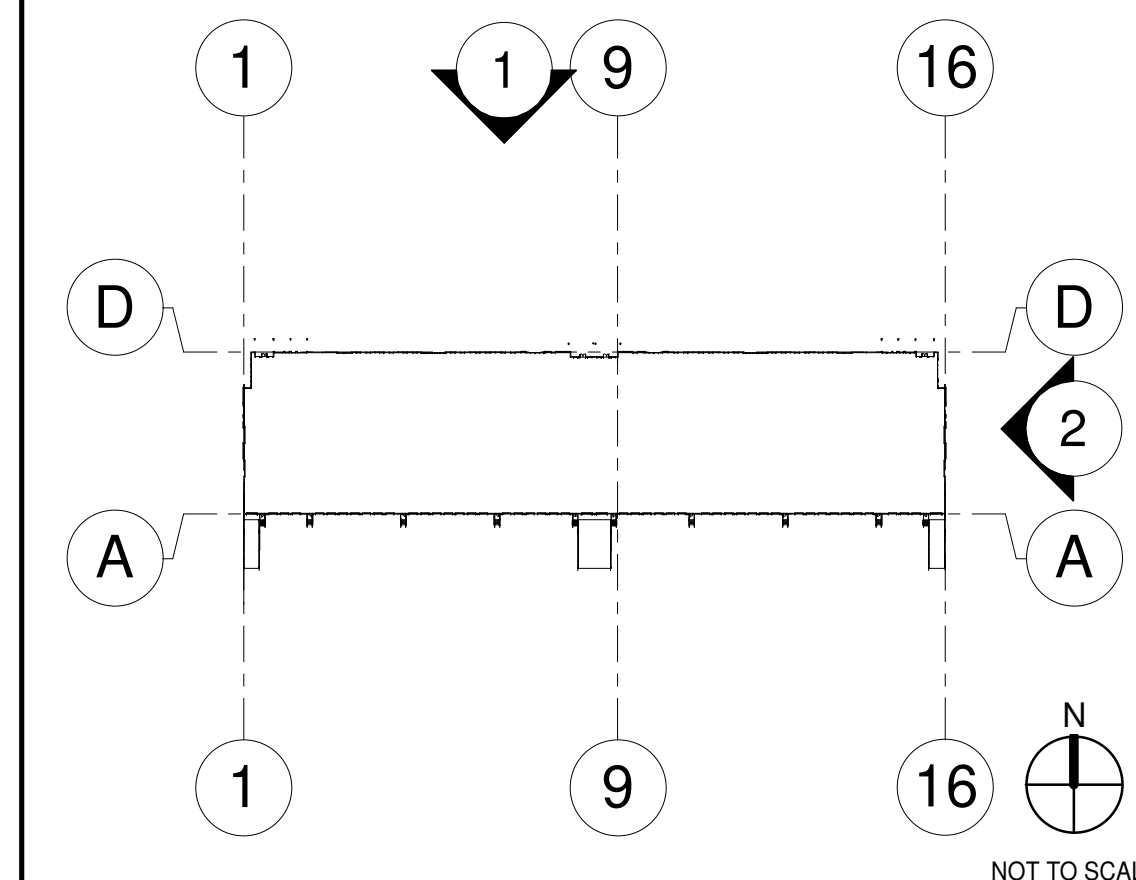


BUILDING 3 - PARTIAL NORTH EXTERIOR ELEVATION

SCALE: 1" = 20'-0"


WEST ELEVATION

"A" PAINTED CONCRETE FORMLINER - SW 6183 - CONSERVATIVE GREY = 2,038 S.F. = 17.7% OF ELEVATION
"B" PAINTED CONCRETE - SW 7049 - NUANCE = 4,692 S.F. = 40.8% OF ELEVATION
"C" PAINTED CONCRETE - SW 7019 - GAUNTLET GRAY = 2,192 S.F. = 19.1% OF ELEVATION
"D" PAINTED CONCRETE - SW 6335 - FIRED BRICK = 1,666 S.F. = 14.5% OF ELEVATION
"E" PAINTED BEAM / CANOPY STEEL - SW 7674 - PEPPERCORN = 104 S.F. = .9% OF ELEVATION
STOREFRONT GLAZING = 726 S.F. = 6.3% OF ELEVATION
CLERESTORY GLAZING = 80 S.F. = .7% OF ELEVATION
TOTAL ELEVATION AREA = 11,498 S.F.

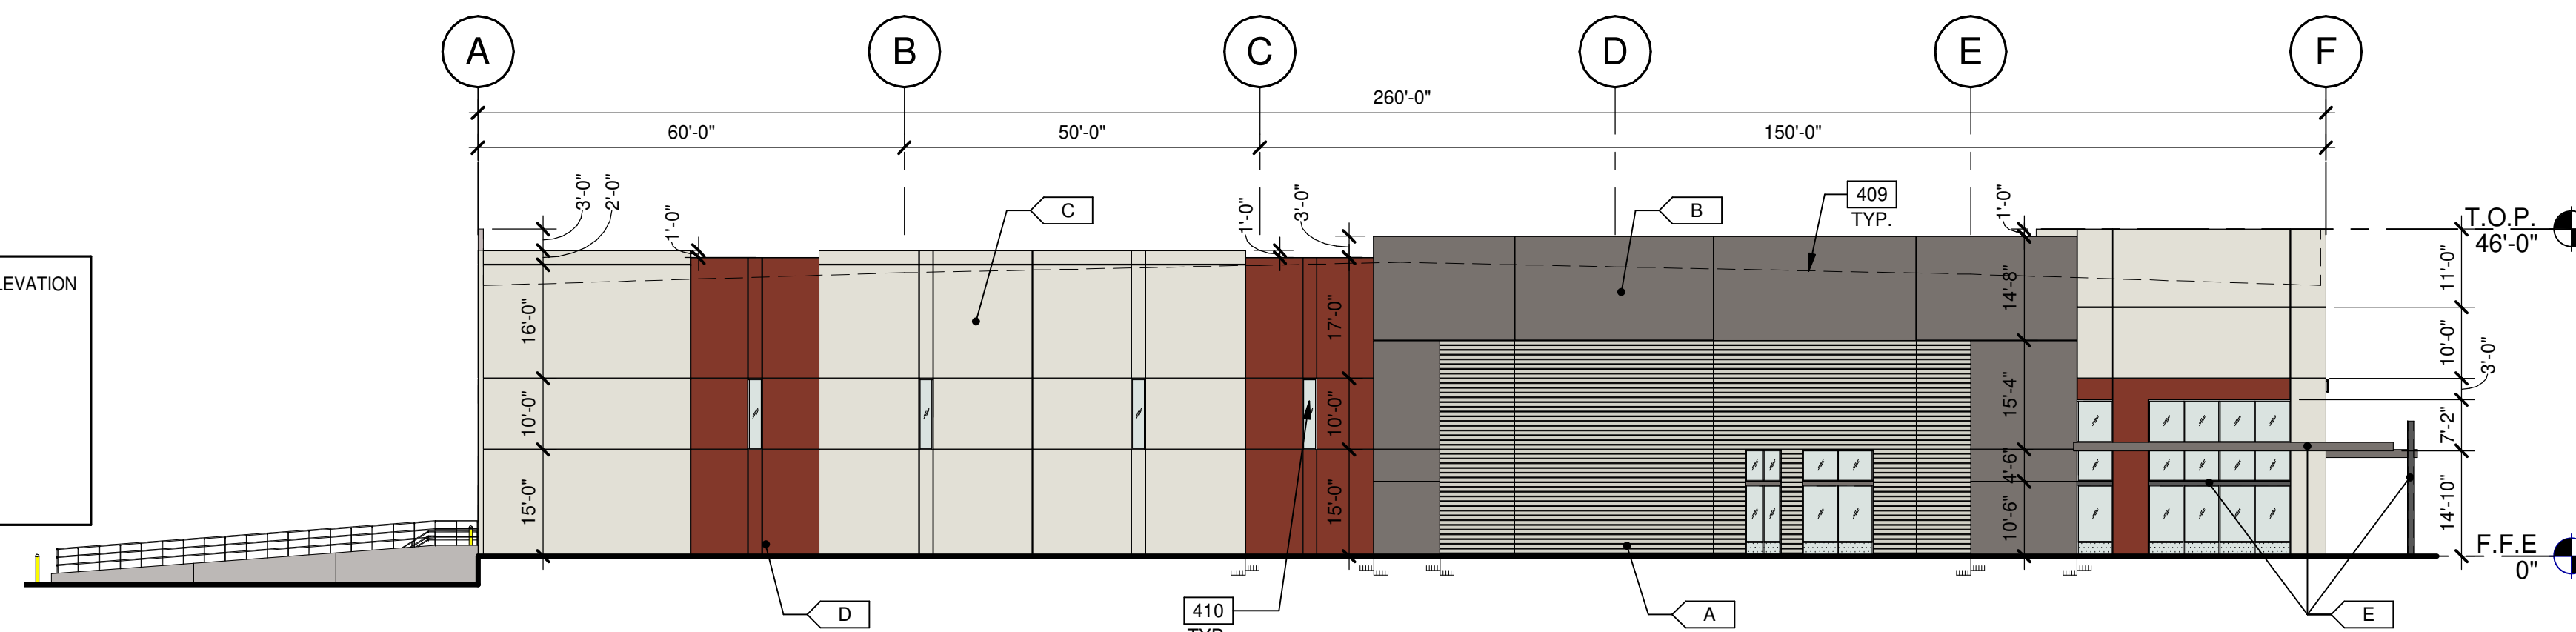

BUILDING 3 - EAST EXTERIOR ELEVATION

SCALE: 1" = 20'-0"

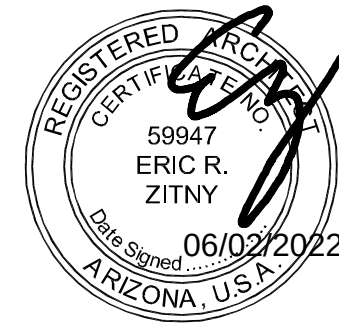





BUILDING 3 - EXTERIOR ELEVATIONS		REMARKS
DATE	DR SUBMITTAL	
04/12/2022	DR SUBMITTAL	1
05/13/2022	DR RESUBMITTAL	2
05/16/2022	DR 2ND RESUBMITTAL	3
06/03/2022	DR 3RD RESUBMITTAL	4
		5
		6
		7
		8

PA/PM:	B. BLAKE
DRAWN BY.:	O.J.
JOB NO.:	PHX21-0049-00

SHEET

A4.2-3

6/9/2022 5:36:21 PM

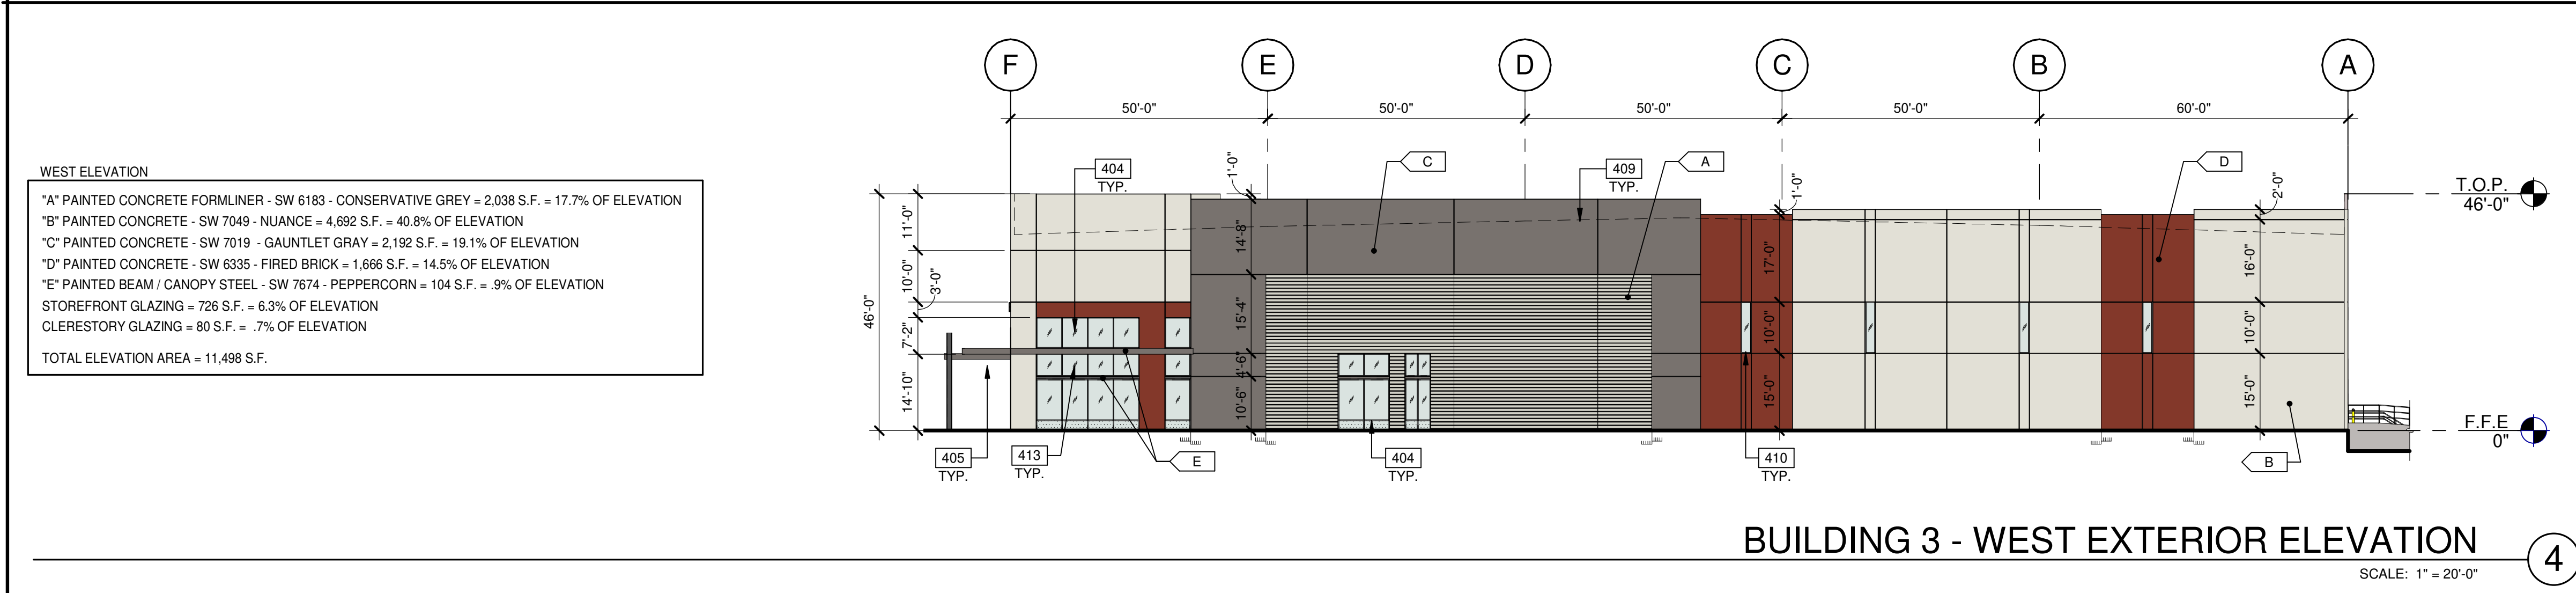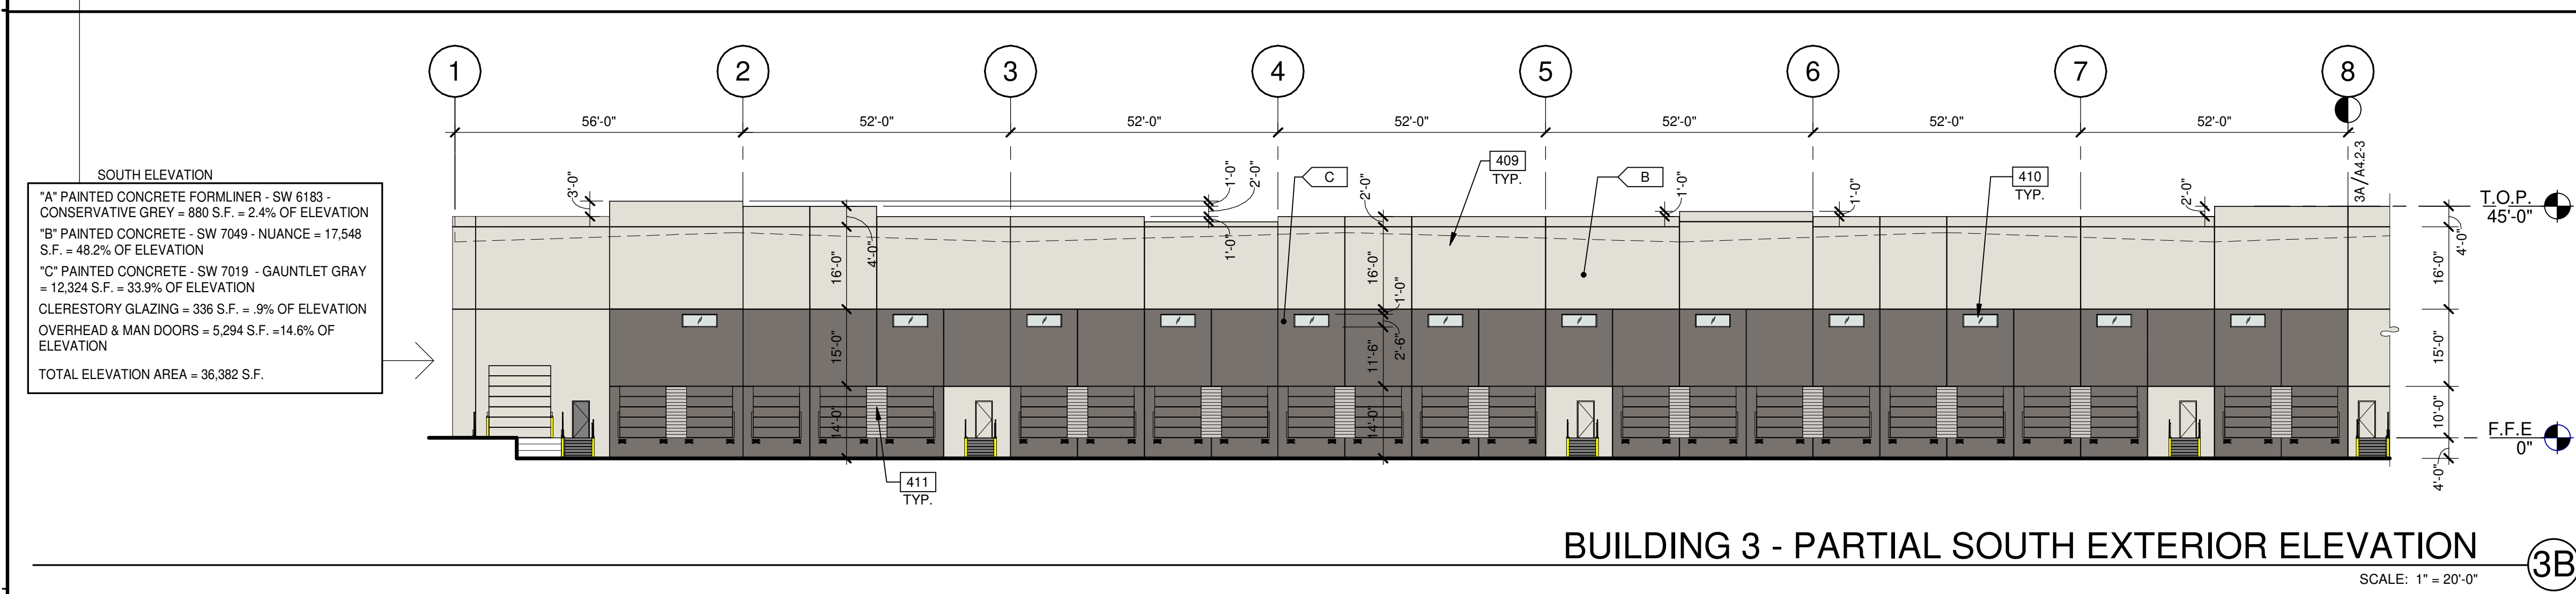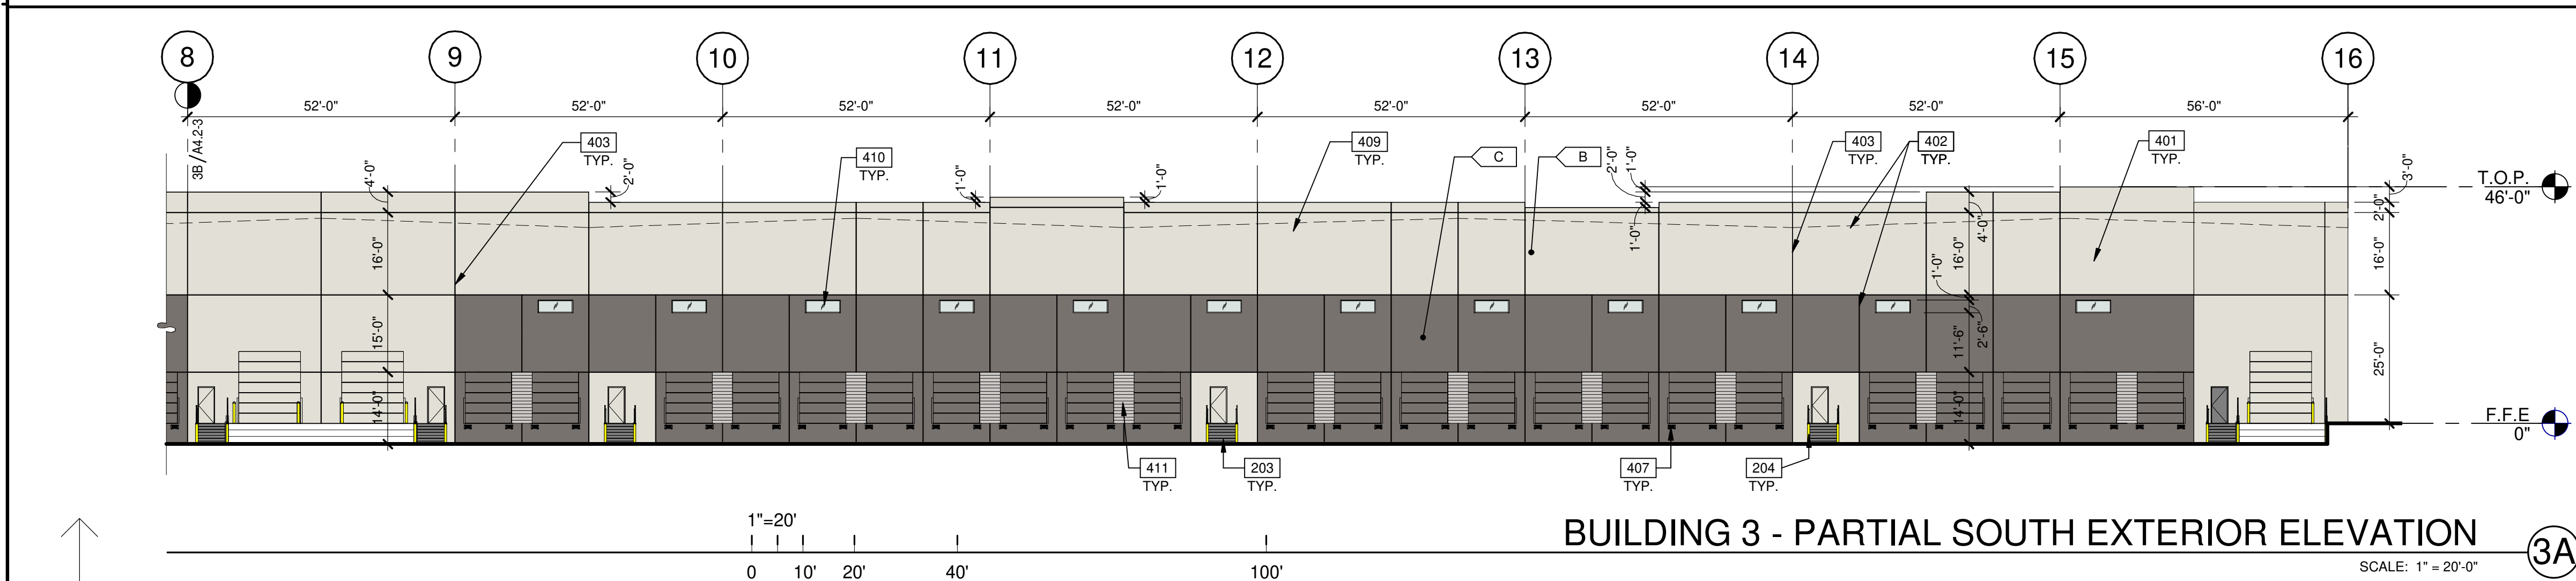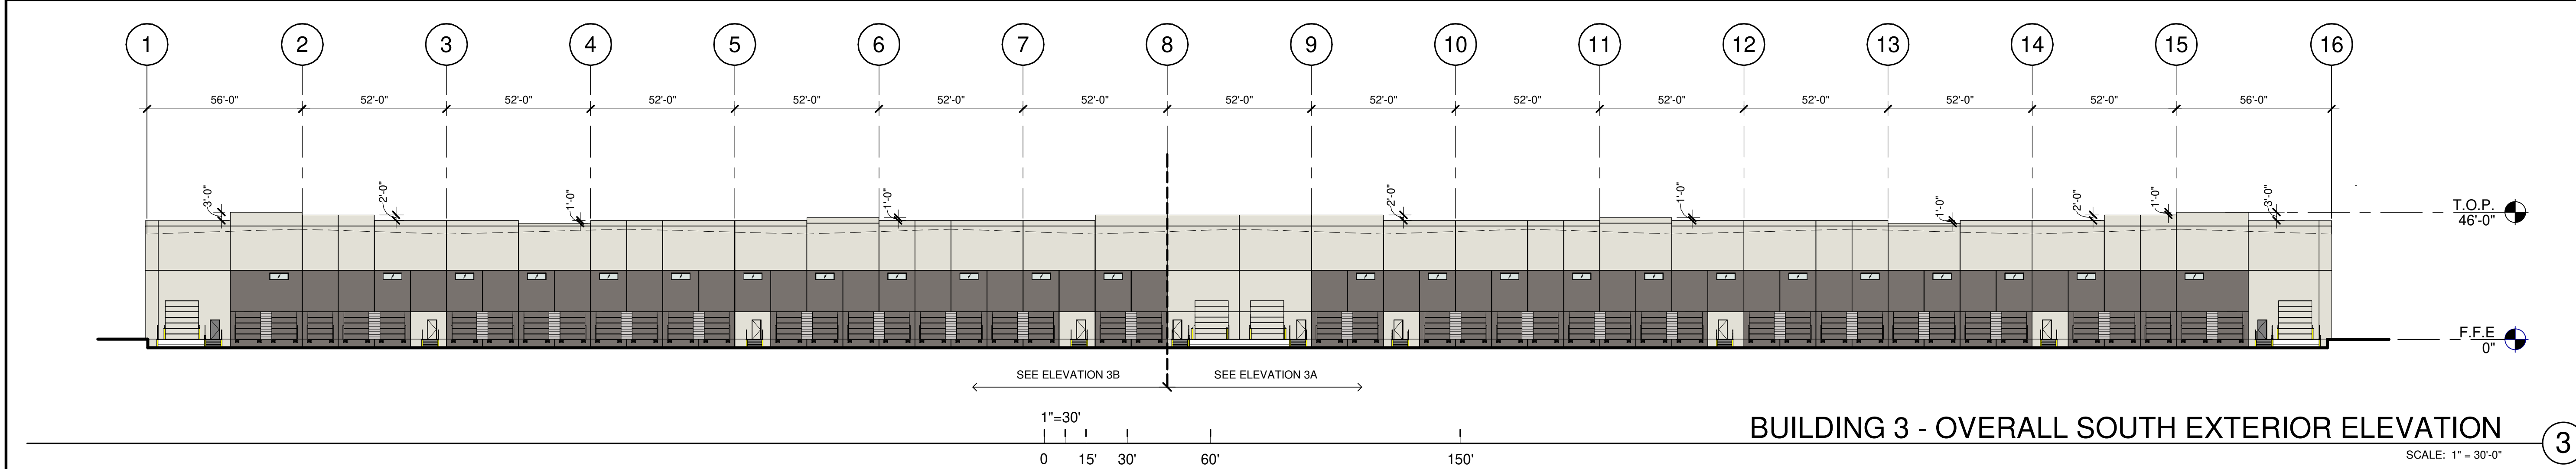

KEYNOTES:

- SEE SHEET A0.2 FOR GENERAL NOTES
- 203 EXTERIOR STEEL STAIR, ALL COMPONENTS GALVANIZED AND PAINTED.
 - 204 STEEL BOLLARD, CONCRETE-FILLED PAINTED SAFETY YELLOW.
 - 401 CONCRETE WALL, PAINTED.
 - 402 3/4" V-REVEAL.
 - 403 CONCRETE WALL JOINT.
 - 404 ALUMINUM STOREFRONT SYSTEM WITH 1" INSULATED GLASS.
 - 405 METAL CANOPY, PAINTED.
 - 407 DOOR BUMPER.
 - 409 LINE OF ROOF BEYOND.
 - 410 CLERESTORY WINDOW.
 - 411 CONCRETE FORM LINER.
 - 413 SPANDREL GLASS VITRO 6MM INSULATED GLAZING.


LEGEND

- MATERIALS:**
- METAL PANEL - STANDING SEAM
 - HORIZONTAL FLUTED FORMLINER,
 - VERTICAL FORMLINER, PAINTED IN "SW 7674" - PEPPERCORN
- GLASS:**
- VISION GLASS: VITRO 6MM INSULATED GLAZING. COLOR: SOLARGRAY W/ SOLARBAN 90 (3) SHGC: 0.22 VLT%: 25 EXT. REFL: 8%
 - TEMPERED GLASS: VITRO 6MM INSULATED GLAZING. COLOR: SOLARGRAY W/ SOLARBAN 90 (3) SHGC: 0.22 VLT%: 25 EXT. REFL: 8%
 - MULLION FINISH: ARCADIA CLEAR ANODIZED AC-2 (TYP.)

COLORS:

- PROVIDE 6'-0" WIDE PAINT COLOR MOCK-UP FULL HEIGHT OF BUILDING FOR OWNER/ARCHITECT REVIEW.
- A SHERWIN WILLIAMS SW 6183 - "CONSERVATIVE GREY"
 - B SHERWIN WILLIAMS SW 7049 - "NUANCE"
 - C SHERWIN WILLIAMS SW 7019 - "GAUNTLET GRAY"
 - D SHERWIN WILLIAMS SW 6335 - "FIRED BRICK"
 - E SHERWIN WILLIAMS SW 7674 - "PEPPERCORN"
 - F STANDING SEAM - WESTERN STATES METAL PANEL - MATTE MUSKET GRAY

KEY PLAN

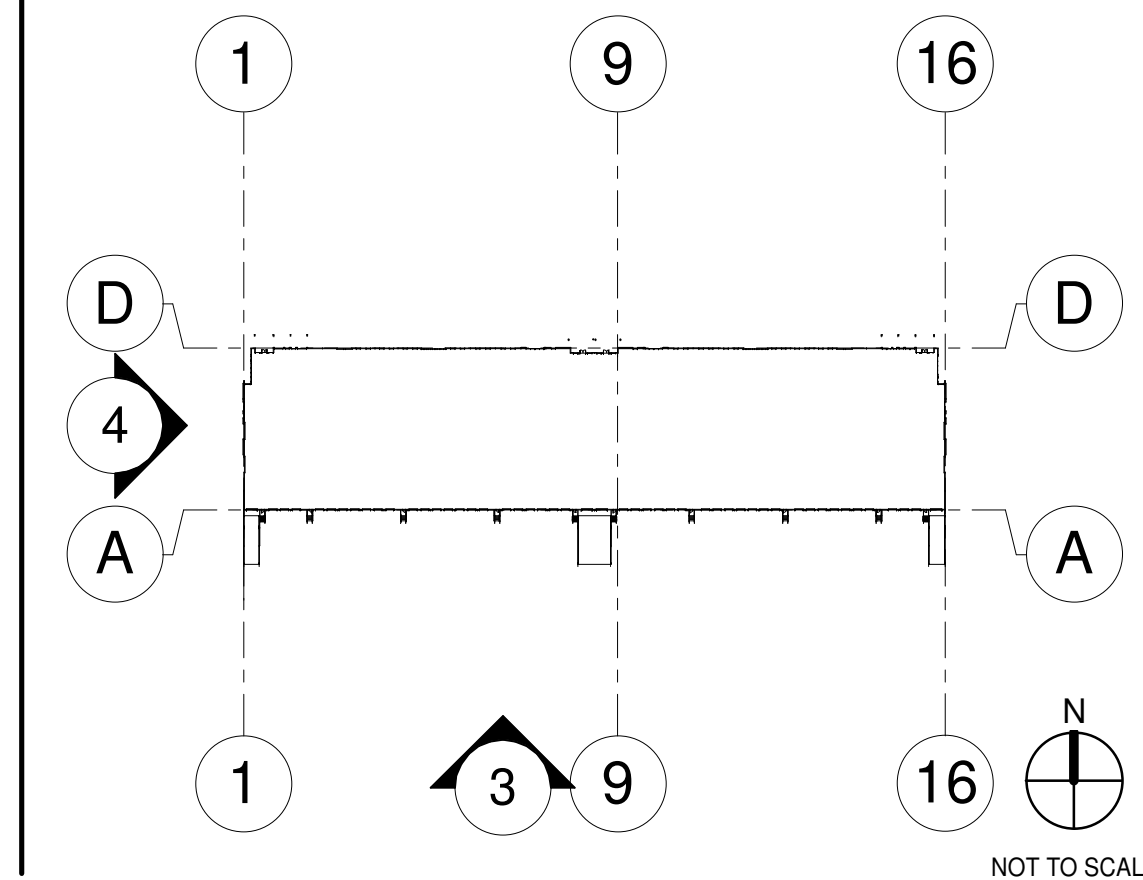


SOUTH ELEVATION

"A" PAINTED CONCRETE FORMLINER - SW 6183 - CONSERVATIVE GREY = 880 S.F. = 2.4% OF ELEVATION
"B" PAINTED CONCRETE - SW 7049 - NUANCE = 17,548 S.F. = 48.2% OF ELEVATION
"C" PAINTED CONCRETE - SW 7019 - GAUNTLET GRAY = 12,324 S.F. = 33.9% OF ELEVATION
CLERESTORY GLAZING = 336 S.F. = .9% OF ELEVATION
OVERHEAD & MAN DOORS = 5,294 S.F. = 14.6% OF ELEVATION
TOTAL ELEVATION AREA = 36,382 S.F.


WEST ELEVATION

"A" PAINTED CONCRETE FORMLINER - SW 6183 - CONSERVATIVE GREY = 2,038 S.F. = 17.7% OF ELEVATION
"B" PAINTED CONCRETE - SW 7049 - NUANCE = 4,692 S.F. = 40.8% OF ELEVATION
"C" PAINTED CONCRETE - SW 7019 - GAUNTLET GRAY = 2,192 S.F. = 19.1% OF ELEVATION
"D" PAINTED CONCRETE - SW 6335 - FIRED BRICK = 1,666 S.F. = 14.5% OF ELEVATION
"E" PAINTED BEAM / CANOPY STEEL - SW 7674 - PEPPERCORN = 104 S.F. = .9% OF ELEVATION
STOREFRONT GLAZING = 726 S.F. = 6.3% OF ELEVATION
CLERESTORY GLAZING = 80 S.F. = .7% OF ELEVATION
TOTAL ELEVATION AREA = 11,498 S.F.

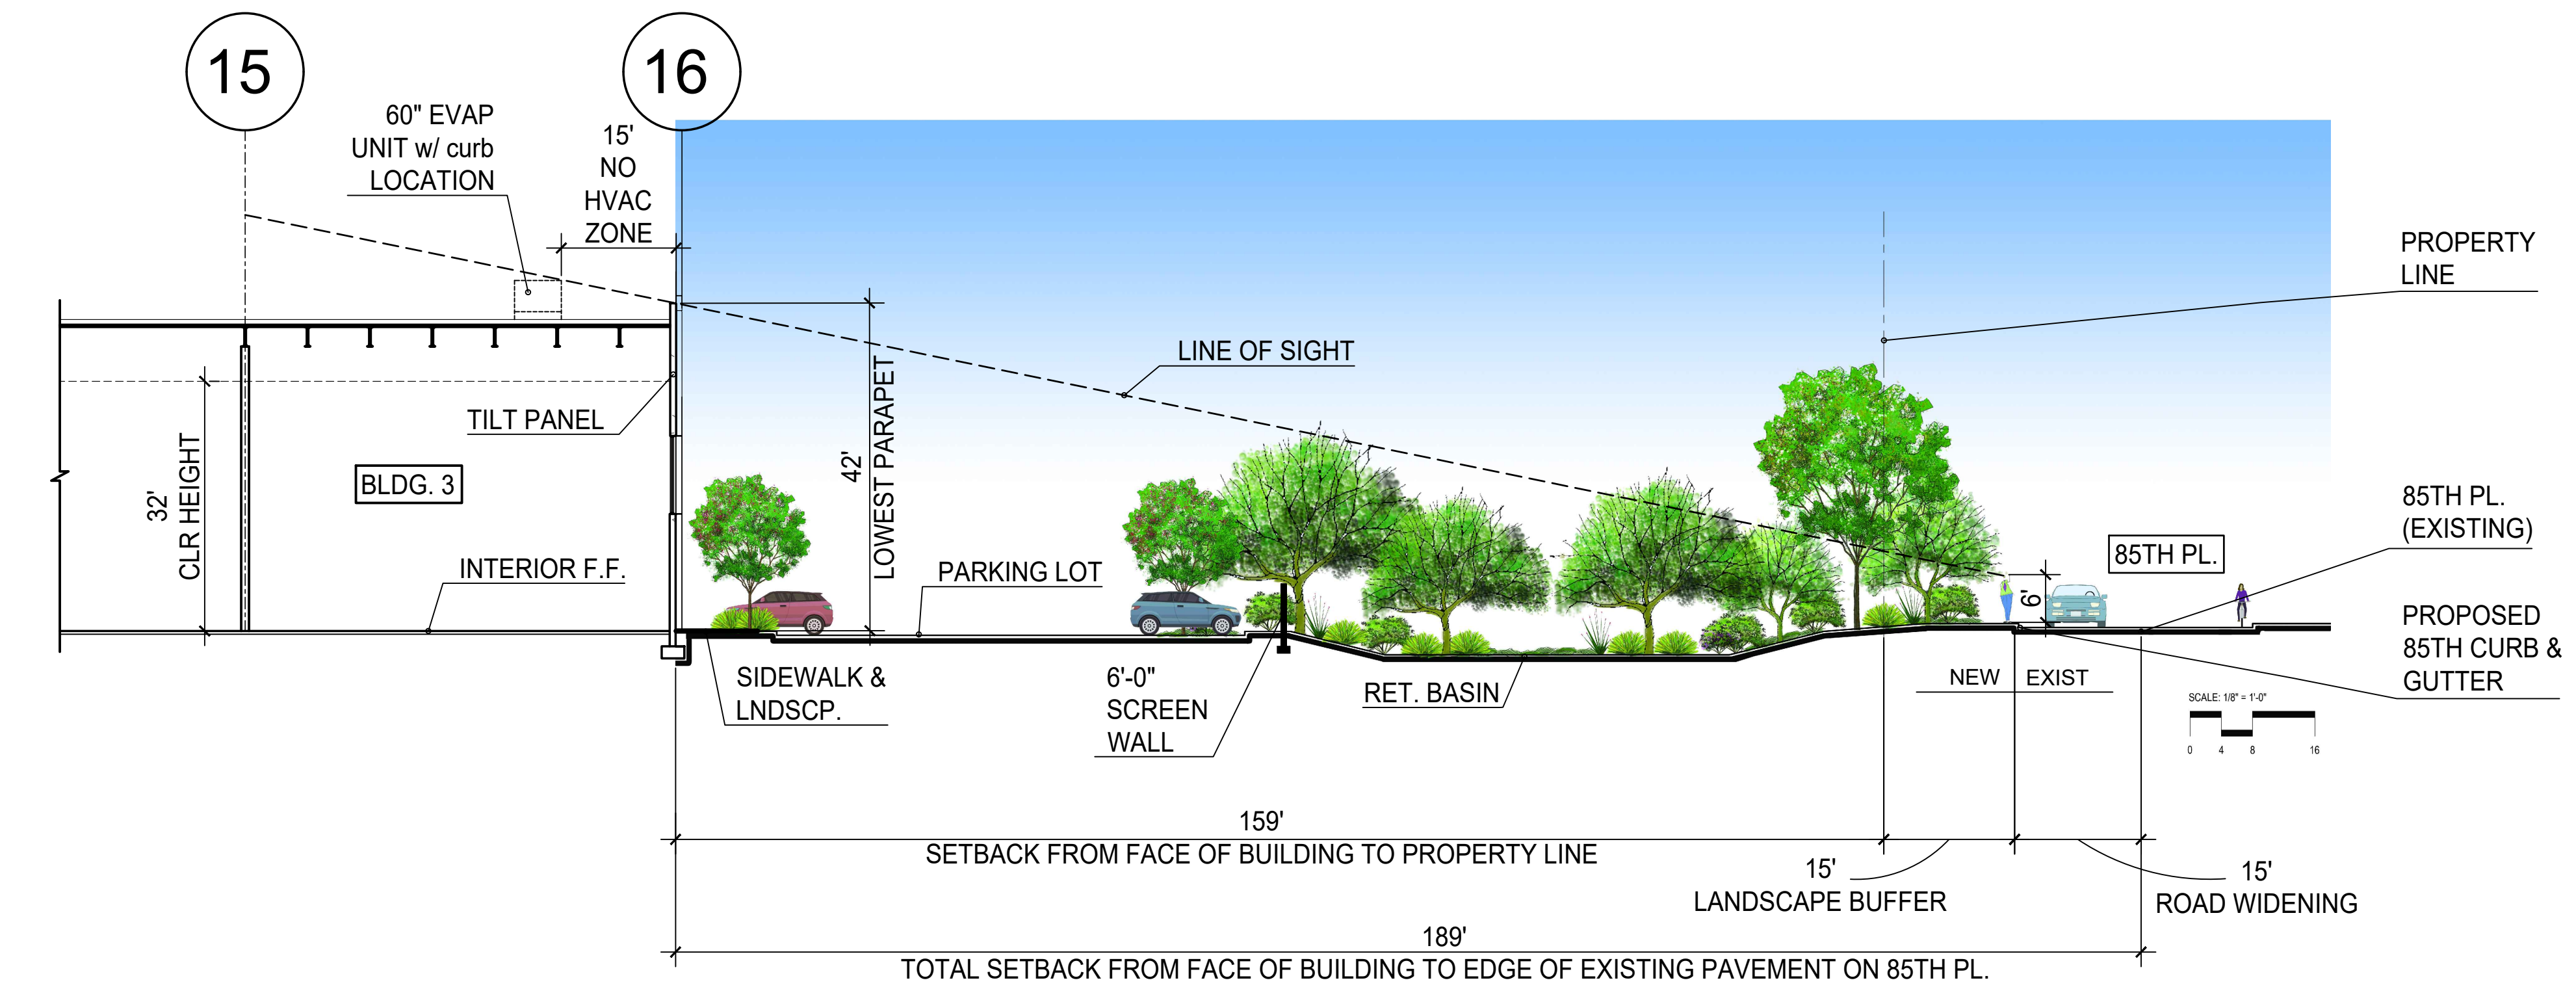

BUILDING 3 - HVAC LINE OF SIGHT 42'-0" EXHIBIT

SCALE: 1/16"=1'-0"

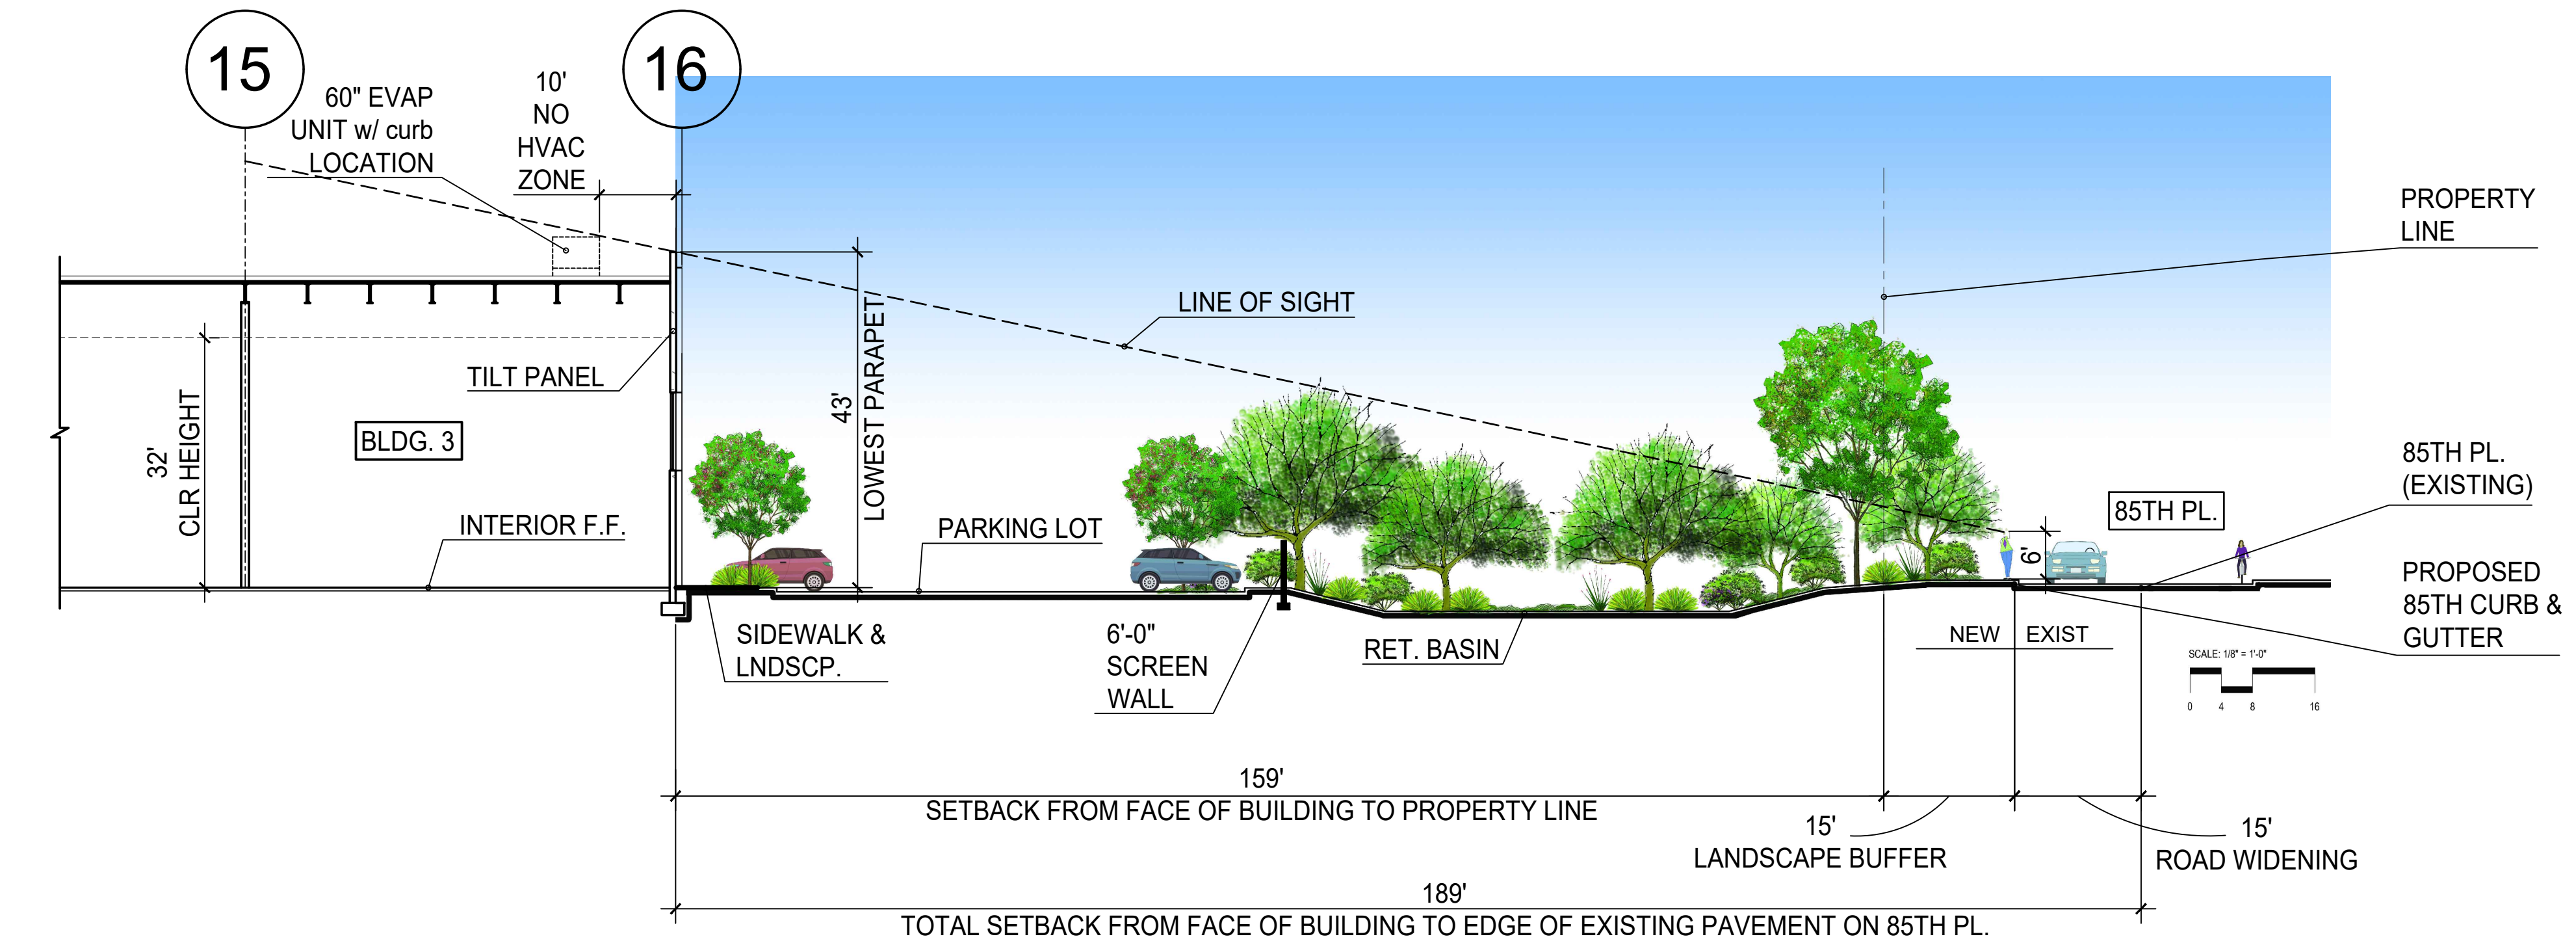

BUILDING 3 - HVAC LINE OF SIGHT 43'-0" EXHIBIT

SCALE: 1/16"=1'-0"

WARE MALCOMB
Leading Design for Commercial Real Estate

architecture
planning
interiors
graphics
civil engineering
2777 E. Camelback Rd, Suite 325
Phoenix, AZ 85016
P 602.757.1001
F 480.907.2288



HAVES GERMANN
34 INDUSTRIAL
7417 S. HAWES RD.
MESA, ARIZONA 85242

SCREENING EXHIBIT - BLDG. 3	
DATE	REMARKS
04/12/2022	DR SUBMITTAL
05/13/2022	DR RESUBMITTAL
05/16/2022	DR 2ND RESUBMITTAL
06/03/2022	DR 3RD RESUBMITTAL

PA / PM: B. BLAKE
DRAWN BY:
JOB NO.: PHX21-0049-00

SHEET
A5.3-3