


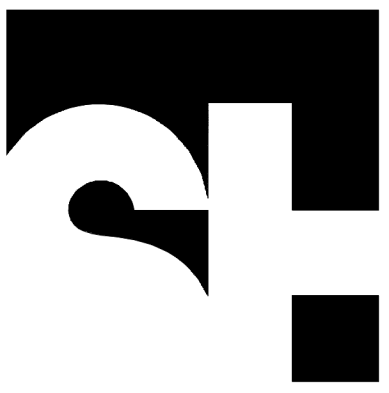

STENGEL-HILL
ARCHITECTURE

613 WEST MAIN STREET
LOUISVILLE, KENTUCKY 40202
502.893.1875
502.893.1876 fax

Civil Engineering



Structural Engineering



STRUCTURAL ENGINEERING, P.E.

Mechanical/Electrical Engineering




Foodservice Design



Foodservice group
Experience the Difference

ACADIA
HEALTHCARE

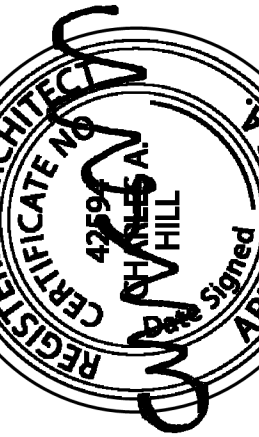


EXTERIOR ELEVATIONS
NEW BEHAVIORAL HEALTH HOSPITAL
ACADIA HEALTHCARE COMPANY, INC.
MESA, ARIZONA

31 MAY 2022
AHC2105


A7.0

MATERIAL LEGEND

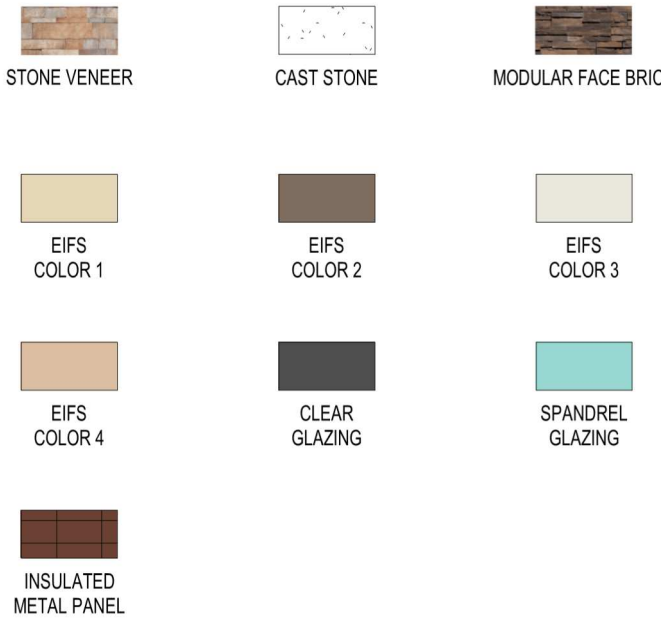


KEYPLAN

NOT TO SCALE

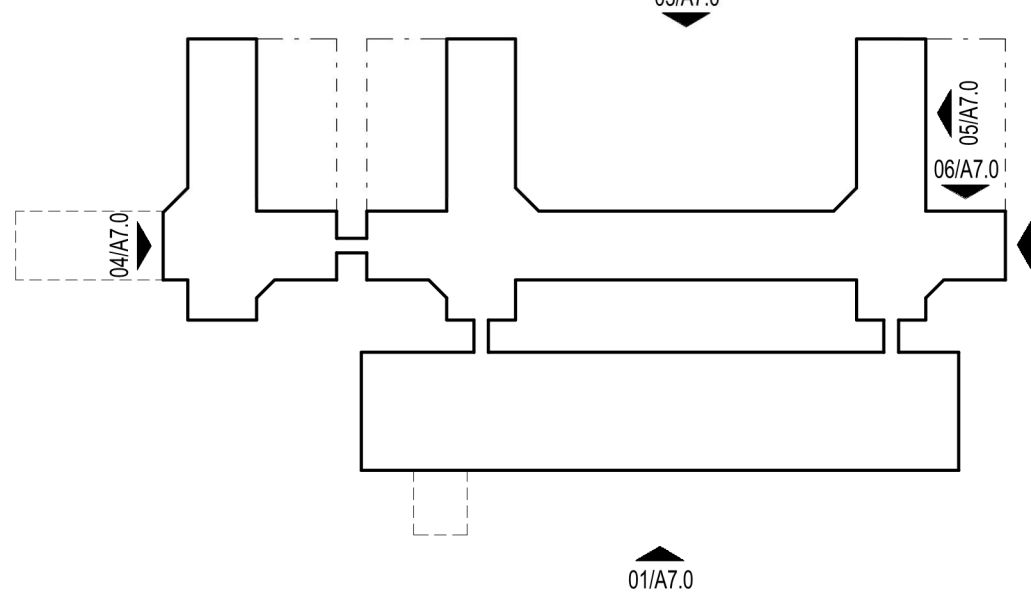


NEW BEHAVIORAL HEALTH HOSPITAL

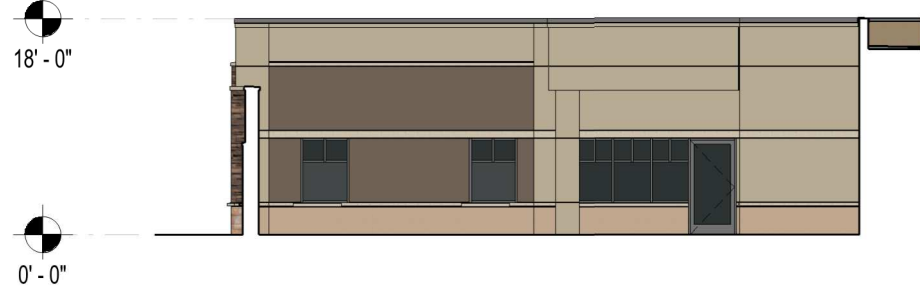

06 TYPICAL
ACTIVITY YARD ELEVATION

A7.0

1/16" = 1'-0"

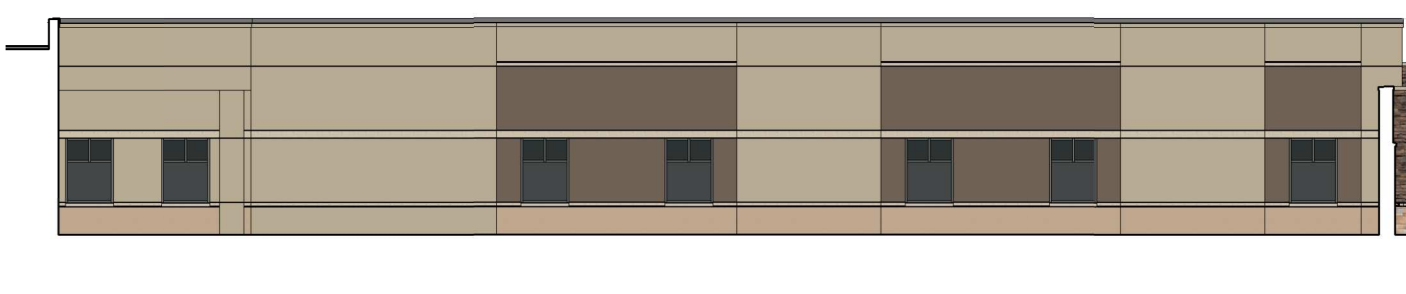

05 TYPICAL
ACTIVITY YARD ELEVATION

A7.0

1/16" = 1'-0"



04 WEST EXTERIOR ELEVATION

A7.0

1/16" = 1'-0"

BUILDING MATERIAL BREAKDOWN	
BASE STONE	15%
METAL PANEL	6%
EPS	45%
MASONRY	34%
TOTAL	100%



03 NORTH
EXTERIOR ELEVATION

A7.0

1/16" = 1'-0"

BUILDING MATERIAL BREAKDOWN	
BASE STONE	16%
EPS	49%
MASONRY	35%
TOTAL	100%




02 EAST
EXTERIOR ELEVATION

A7.0

1/16" = 1'-0"

BUILDING MATERIAL BREAKDOWN	
BASE STONE	15%
METAL PANEL	5%
EPS	45%
MASONRY	35%
TOTAL	100%

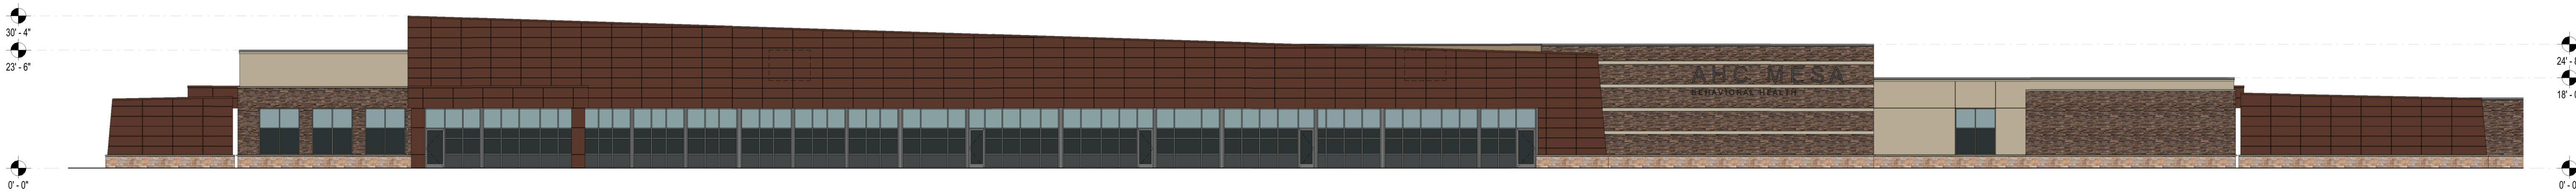


01 SOUTH
EXTERIOR ELEVATION

A7.0


1/16" = 1'-0"

BUILDING MATERIAL BREAKDOWN	
BASE STONE	6%
METAL PANEL	40%
EPS	8%
MASONRY	21%
ALUMINUM STOREFRONT	25%
TOTAL	100%


DESIGN REVIEW DRAWINGS - NOT FOR CONSTRUCTION

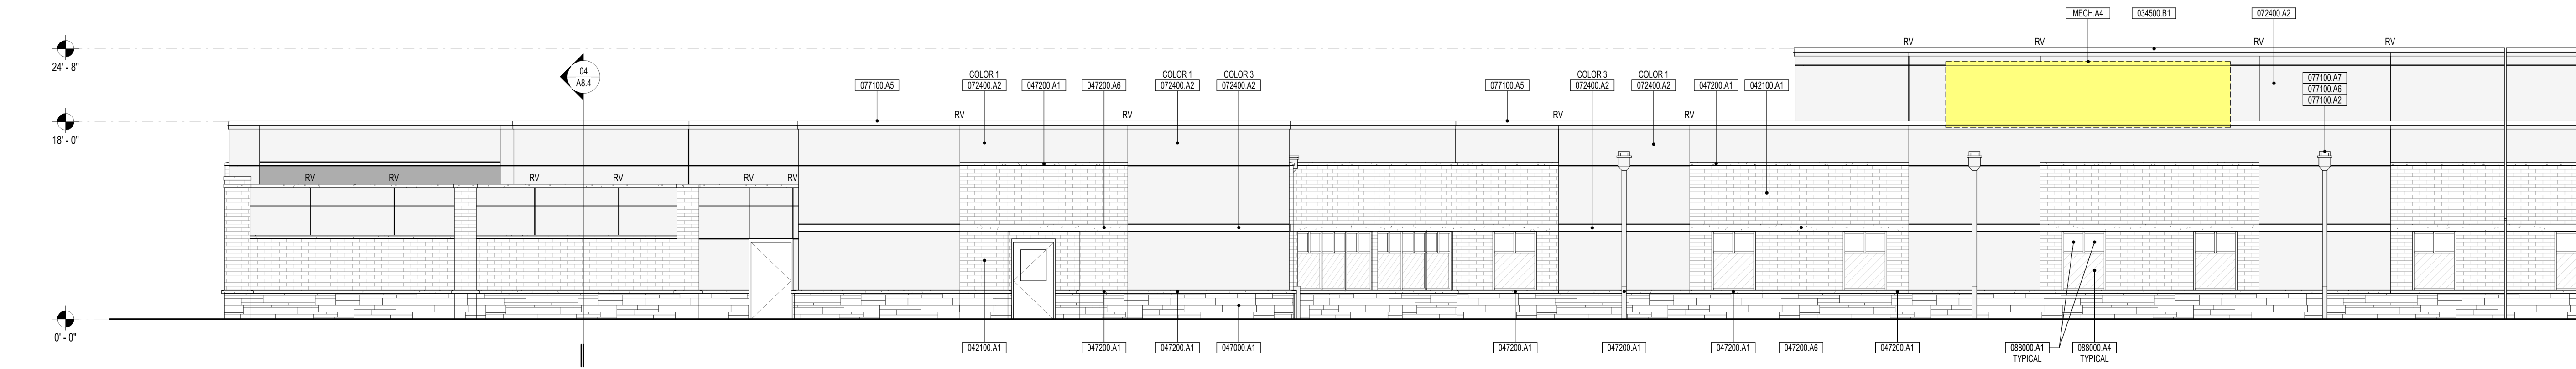


06 NORTH
EXTERIOR ELEVATION
A7.1
1/8" = 1'-0"

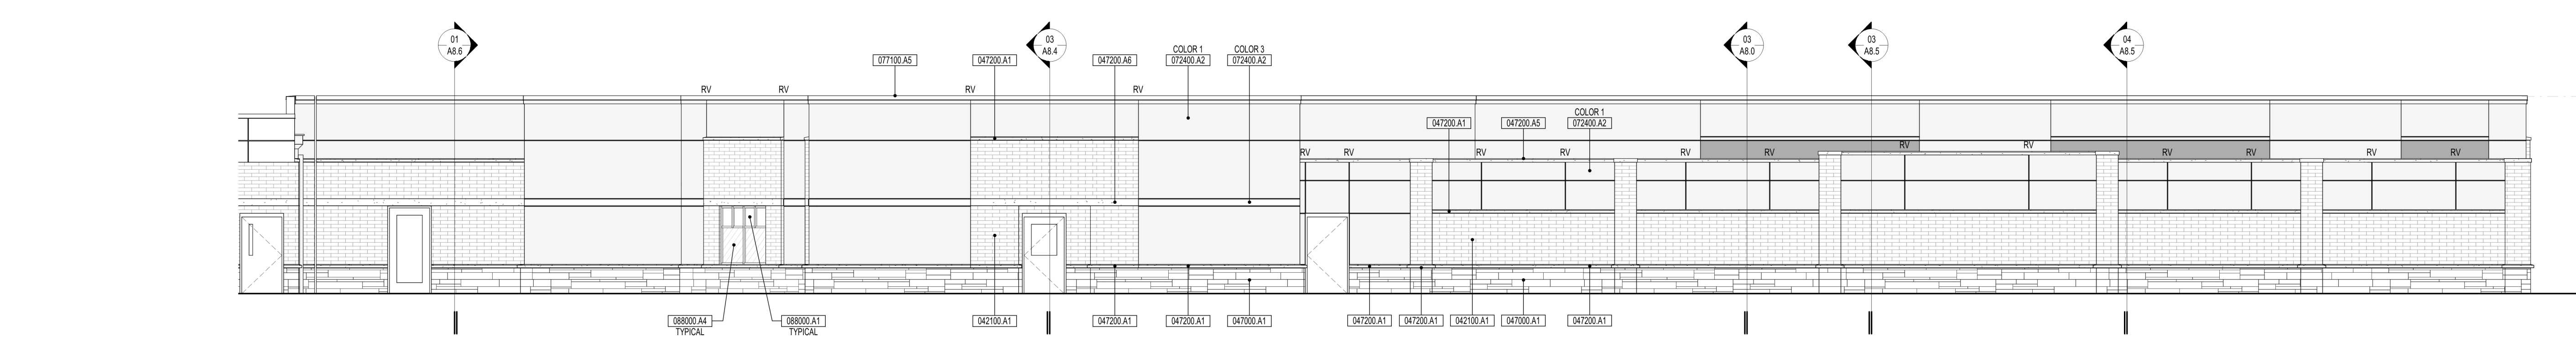


05 EAST
EXTERIOR ELEVATION
A7.1
1/8" = 1'-0"

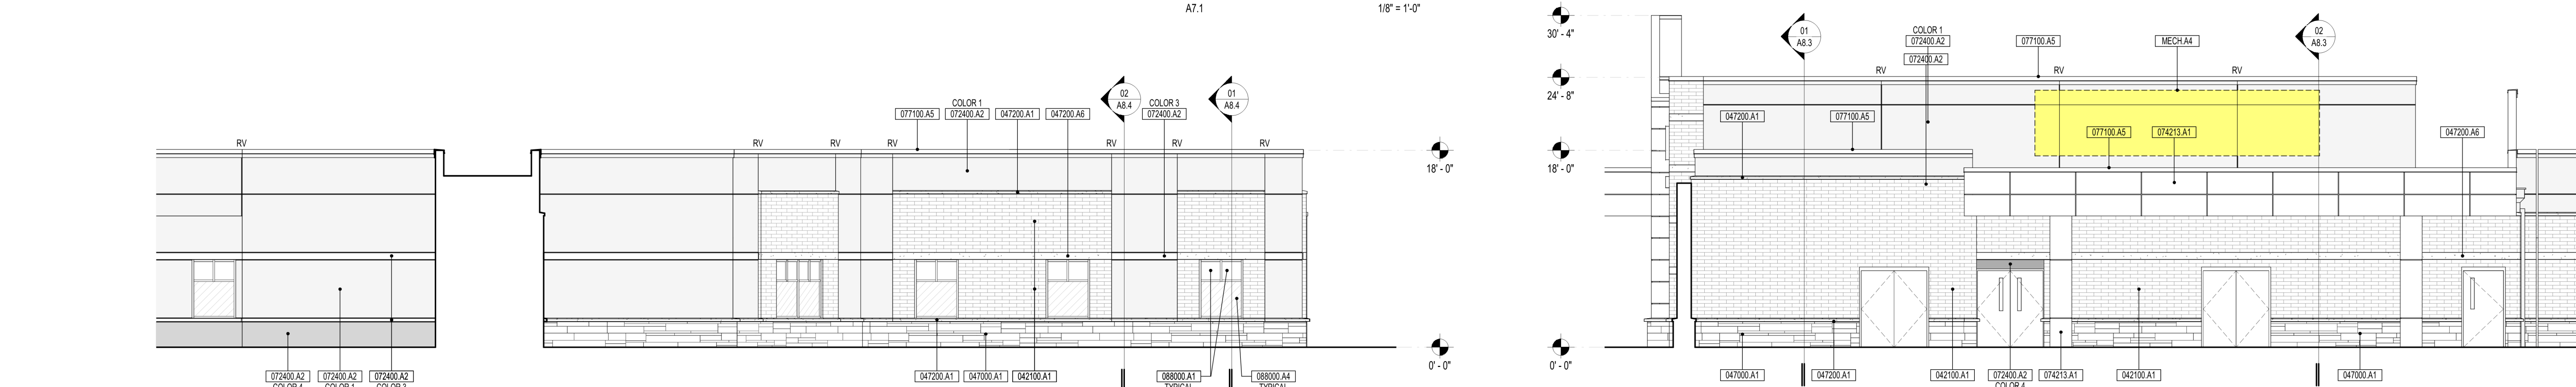

04 SOUTH
EXTERIOR ELEVATION
A7.1
1/8" = 1'-0"

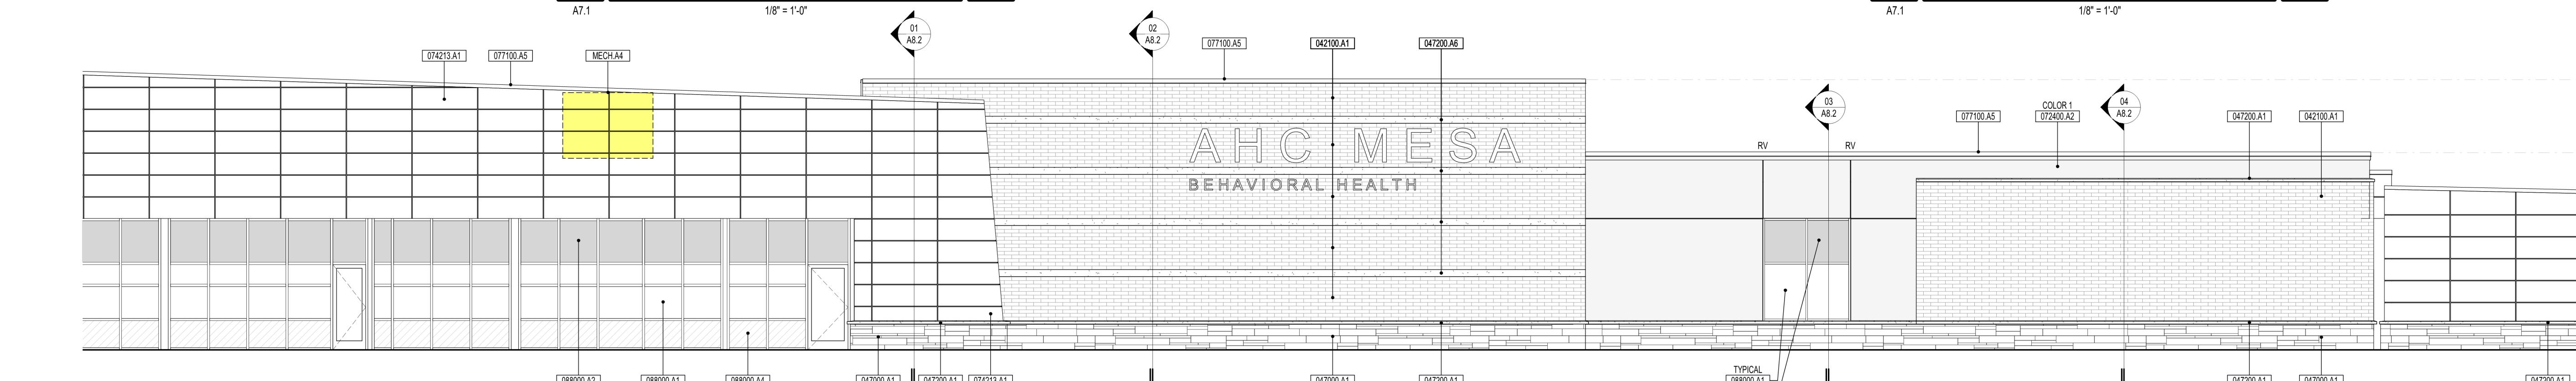

03 EAST
EXTERIOR ELEVATION
A7.1
1/8" = 1'-0"

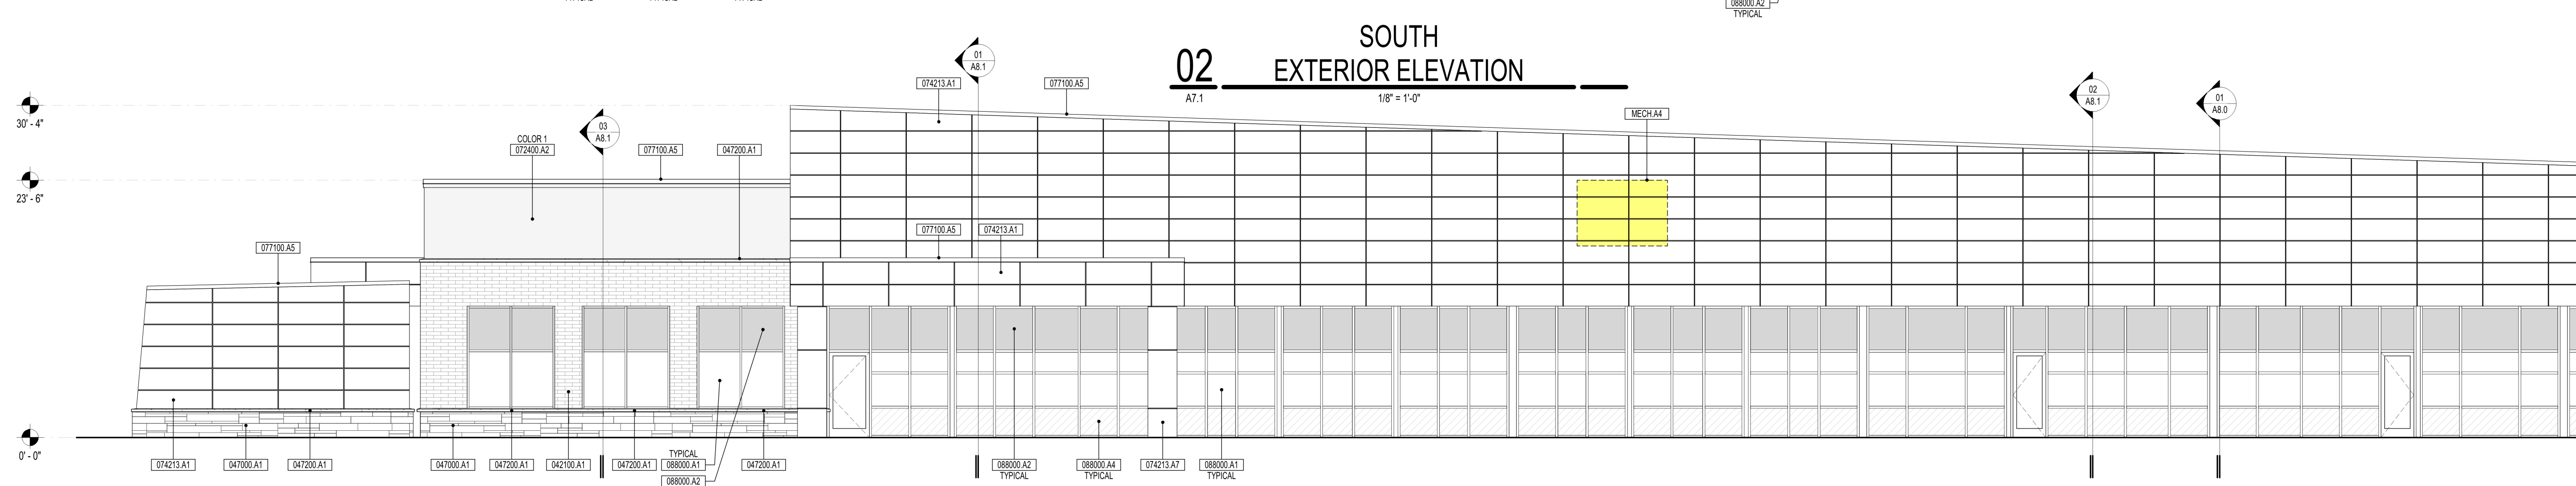

02 SOUTH
EXTERIOR ELEVATION
A7.1
1/8" = 1'-0"



01 SOUTH
EXTERIOR ELEVATION
A7.1
1/8" = 1'-0"

GENERAL NOTES

- REFERENCE CIVIL, STRUCTURAL, MECHANICAL, PLUMBING, AND ELECTRICAL DRAWINGS FOR DELINEATION OF ALL ASSEMBLIES WITHIN THEIR RESPECTIVE PORTIONS OF WORK.
- CONTRACTOR SHALL VERIFY FINAL CONFIGURATION OF ALL EQUIPMENT, INCLUDING CONTRACTOR FURNISHED CIVIL, STRUCTURAL, ARCHITECTURAL, MECHANICAL, PLUMBING AND ELECTRICAL ITEMS ASSOCIATED WITH EQUIPMENT, WITH OWNER AND ARCHITECT PRIOR TO COMMENCEMENT OF CONSTRUCTION.
- ALL DIMENSIONS ARE FROM FINISH FACE OF WALL TO FINISH FACE OF WALL UNLESS OTHERWISE NOTED.
- NO ELEMENT OF CONSTRUCTION SHALL BE ADDED TO THE EXTERIOR OF THE BUILDING WITHOUT APPROVAL OF THE ARCHITECT. ALL EXTERIOR ELEMENTS NOT SHOWN ON THE ELEVATIONS SHALL BE COORDINATED WITH THE ARCHITECT, AND FINAL LOCATIONS APPROVED BY THE ARCHITECT.
- COORDINATE PLACEMENT OF MASONRY CONTROL JOINTS WITH ARCHITECT PRIOR TO COMMENCEMENT OF CONSTRUCTION. CONTROL JOINTS SHALL BE WHERE INDICATED BY CJ AND/OR SPACING SHALL NOT EXCEED 30'-0".
- REFER TO A3.1.2 - SECURITY PROVISIONS PLAN FOR LOCATION AND EXTENT OF HIGH IMPACT EFS INSTALLATION. REFER TO BUILDING SECTIONS AND SECTION DETAILS FOR EFS THICKNESS AND LOCATION.


ELEVATION KEYNOTES

- 034500 B1 PAINTED PRECAST SECURITY FENCE SYSTEM AS MANUFACTURED BY SUPERIOR CONCRETE PRODUCTS (EULESS, TEXAS) OR ARCHITECT APPROVED EQUAL PRIOR TO BID. PROVIDE ENGINEERED "SUPERIOR STUCCO" STYLE FENCE COMPLETE WITH FOUNDATIONS, STEEL-REINFORCED POSTS AND PANELS, AND FENCE CAPS. COLORS TO BE SELECTED BY ARCHITECT.
- 042100 A1 FACE BRICK (TYPE AS INDICATED).
- 047000 A1 ADHERED STONE VENEER.
- 047200 A1 ARCHITECTURAL CAST STONE SILL.
- 047300 A5 ARCHITECTURAL CAST STONE CAP. VERIFY WITH FINAL SIGNAGE DESIGN.
- 047200 A6 ARCHITECTURAL CAST STONE BAND.
- 072400 A2 EXTERIOR INSULATION AND FINISH SYSTEM. PROVIDE CONTROL JOINTS (CJ) AND REVEALS (RV) AS INDICATED ON EXTERIOR ELEVATIONS.
- 074213 A1 METAL WALL PANELS (TYPE AS INDICATED).
- 074213 A7 PREFABRICATED METAL PANEL COLUMN SURROUND (TYPE AS INDICATED).
- 077100 A2 22 GA. STEEL 4" X 8" DOWNSPOUT WITH KYNAR 500 FINISH. COLOR TO BE SELECTED BY ARCHITECT.
- 077100 A5 PREFINISHED ALUMINUM COPING SYSTEM.
- 077100 A6 PREFABRICATED ALUMINUM COMBINATION ROOF DRAIN/VERFLY DRAIN SCUPPER ASSEMBLY.
- 077100 A7 PREFABRICATED METAL DOWNSPOUT COLLECTOR BOX.
- 088000 A1 TRANSLUCENT GLASS. REFER TO FRAME ELEVATIONS FOR SPECIFIED GLAZING TYPE.
- 088000 A2 SPANDREL GLASS. REFER TO FRAME ELEVATIONS FOR SPECIFIED GLAZING TYPE.
- 088000 A4 OBSCURE GLASS. REFER TO FRAME ELEVATIONS FOR SPECIFIED GLAZING TYPE.
- MECH A4 ROOFTOP MECHANICAL UNIT (REFER TO MECHANICAL DRAWINGS).


MATERIAL LEGEND

- MODULAR FACE BRICK
- CAST STONE
- STONE VENEER
- EF5 COLOR 1
- EF5 COLOR 2
- EF5 COLOR 3
- EF5 COLOR 4
- INSULATED METAL PANEL

KEYPLAN

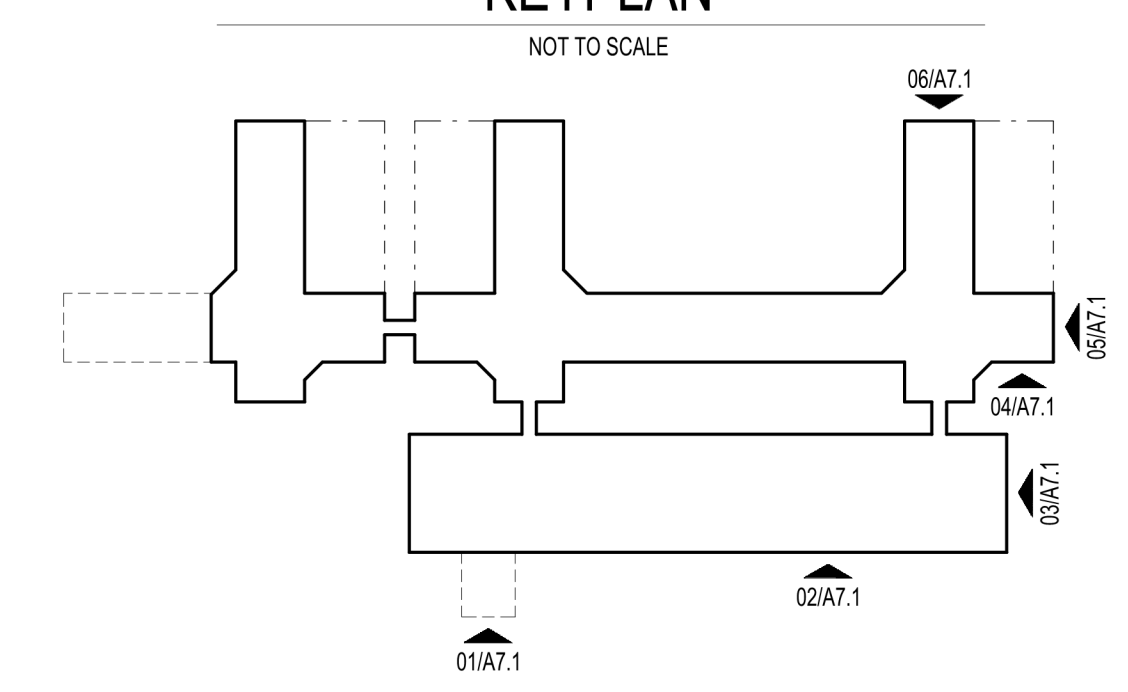


NEW BEHAVIORAL HEALTH HOSPITAL

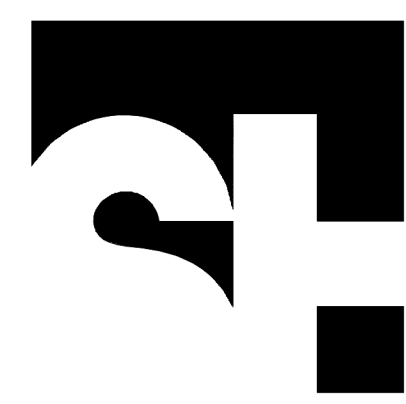

STENGEL HILL
ARCHITECTURE

613 WEST MAIN STREET
LOUISVILLE, KENTUCKY 40202
502.893.1875
502.893.1876 fax

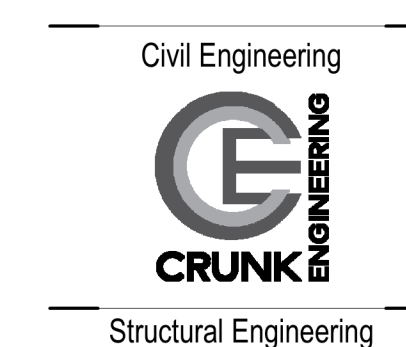


Mechanical/Electrical Engineering



Foodservice Design



EXTERIOR ELEVATIONS

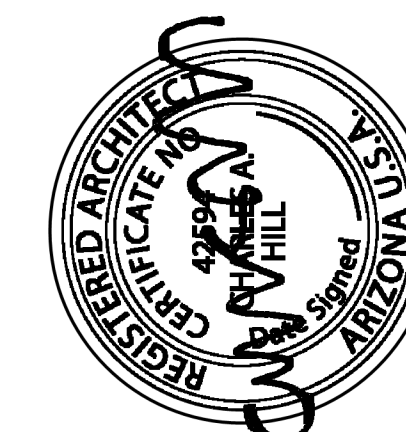


NEW BEHAVIORAL HEALTH HOSPITAL
ACADIA HEALTHCARE COMPANY, INC.
MESA, ARIZONA

31 MAY 2022
AHC2105

A7.1

DESIGN REVIEW DRAWINGS - NOT FOR CONSTRUCTION

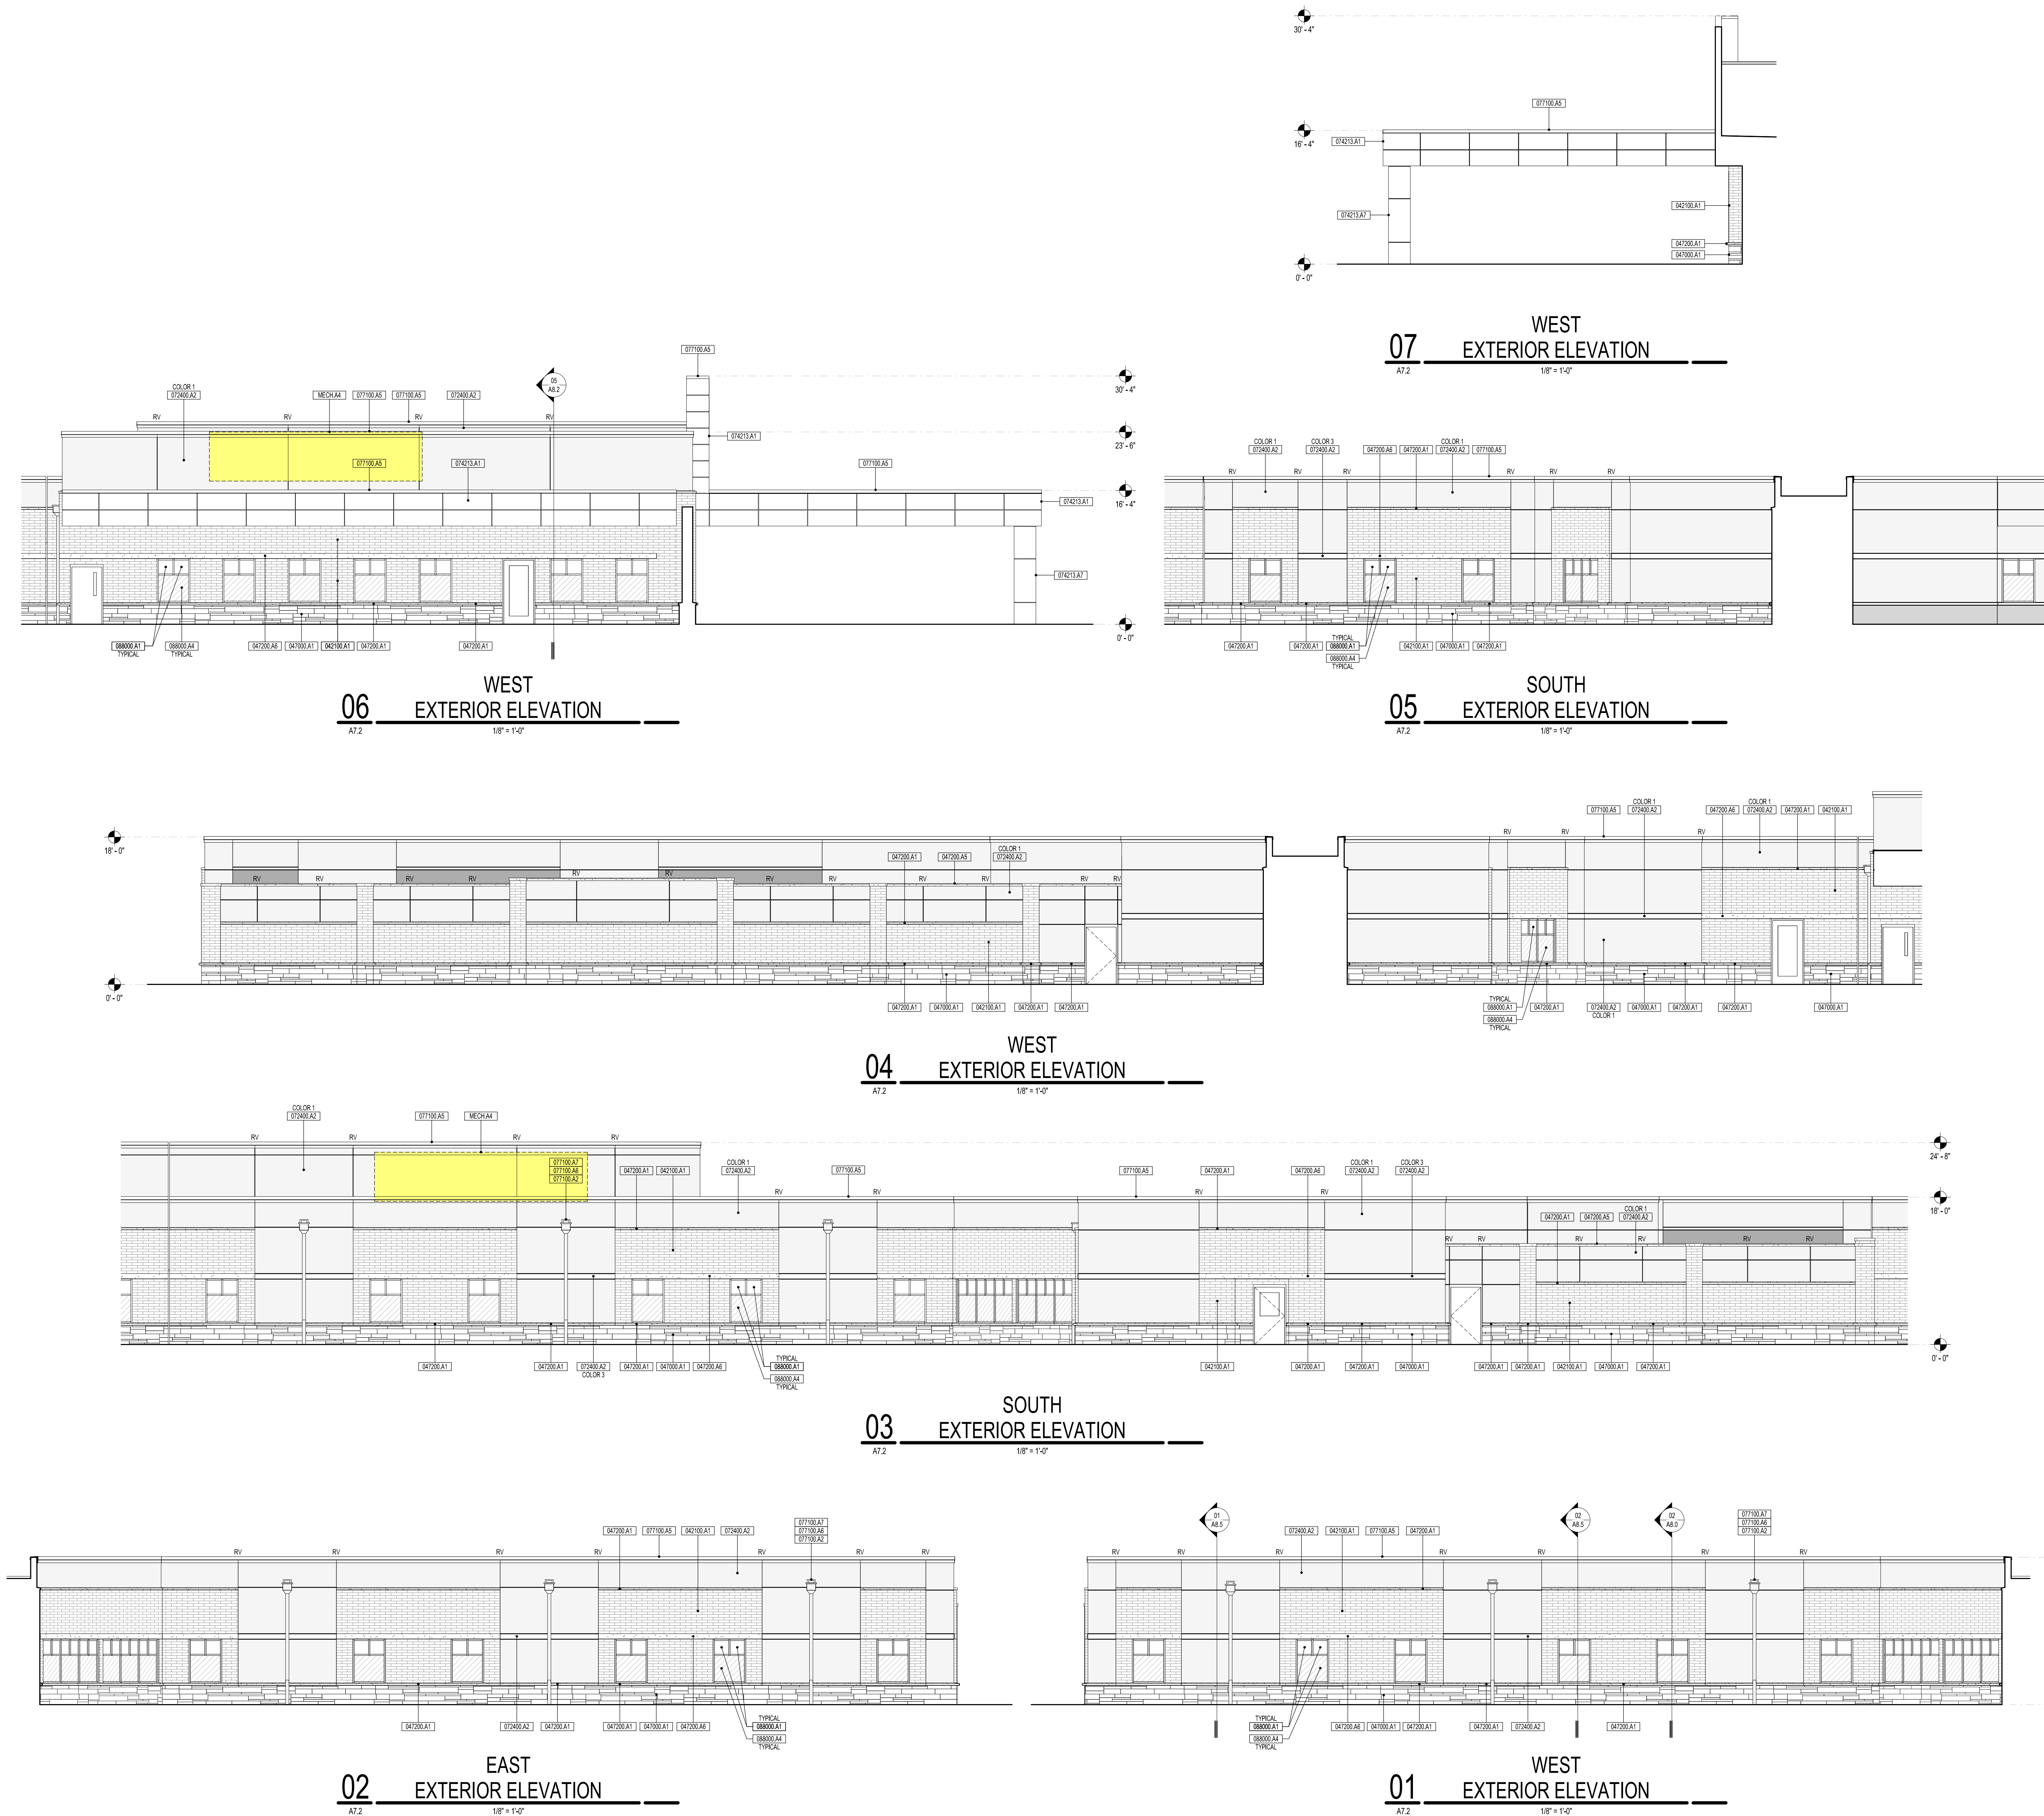

- ### GENERAL NOTES
- REFERENCE CIVIL, STRUCTURAL, MECHANICAL, PLUMBING, AND ELECTRICAL DRAWINGS FOR DELINEATION OF ALL ASSEMBLIES WITHIN THEIR RESPECTIVE PORTIONS OF WORK.
 - CONTRACTOR SHALL VERIFY FINAL CONFIGURATION OF ALL EQUIPMENT, INCLUDING CONTRACTOR FURNISHED CIVIL, STRUCTURAL, ARCHITECTURAL, MECHANICAL, PLUMBING AND ELECTRICAL ITEMS ASSOCIATED WITH EQUIPMENT, WITH OWNER AND ARCHITECT PRIOR TO COMMENCEMENT OF CONSTRUCTION.
 - ALL DIMENSIONS ARE FROM FINISH FACE OF WALL TO FINISH FACE OF WALL UNLESS OTHERWISE NOTED.
 - NO ELEMENT OF CONSTRUCTION SHALL BE ADDED TO THE EXTERIOR OF THE BUILDING WITHOUT APPROVAL OF THE ARCHITECT. ALL EXTERIOR ELEMENTS NOT SHOWN ON THE ELEVATIONS SHALL BE COORDINATED WITH THE ARCHITECT, AND FINAL LOCATIONS APPROVED BY THE ARCHITECT.
 - COORDINATE PLACEMENT OF MASONRY CONTROL JOINTS WITH ARCHITECT PRIOR TO COMMENCEMENT OF CONSTRUCTION. CONTROL JOINTS SHALL BE WHERE INDICATED BY CJ AND/OR SPACING SHALL NOT EXCEED 30'-0".
 - REFER TO A3.1.2 - SECURITY PROVISIONS PLAN FOR LOCATION AND EXTENT OF HIGH IMPACT EFS INSTALLATION. REFER TO BUILDING SECTIONS AND SECTION DETAILS FOR EFS THICKNESS AND LOCATION.

- ### ELEVATION KEYNOTES
- 042100.A1 FACE BRICK (TYPE AS INDICATED).
047000.A1 ADHERED STONE VENEER.
047000.A1 ARCHITECTURAL CAST STONE SILL.
047000.A5 ARCHITECTURAL CAST STONE CAP. VERIFY WITH FINAL SIGNAGE DESIGN.
047200.A6 ARCHITECTURAL CAST STONE BAND.
072400.A2 EXTERIOR INSULATION AND FINISH SYSTEM. PROVIDE CONTROL JOINTS (CJ) AND REVEALS (RV) AS INDICATED ON EXTERIOR ELEVATIONS.
074213.A1 METAL WALL PANELS (TYPE AS INDICATED).
074213.A7 PRE-FABRICATED METAL PANEL COLUMN SURROUND (TYPE AS INDICATED).
077100.A2 22 GA. STEEL 4" X 5' DOWNSPOUT WITH KYNAR 500 FINISH. COLOR TO BE SELECTED BY ARCHITECT.
077100.A5 PREFINISHED ALUMINUM COPING SYSTEM.
077100.A6 PREFABRICATED ALUMINUM COMBINATION ROOF DRAIN/VERFLY DRAIN SCUPPER ASSEMBLY.
077100.A7 PREFABRICATED METAL DOWNSPOUT COLLECTOR BOX.
088000.A1 TRANSLUCENT GLASS. REFER TO FRAME ELEVATIONS FOR SPECIFIED GLAZING TYPE.
088000.A4 OBSOLETE GLASS. REFER TO FRAME ELEVATIONS FOR SPECIFIED GLAZING TYPE.
MECH.A4 ROOFTOP MECHANICAL UNIT (REFER TO MECHANICAL DRAWINGS).

- ### MATERIAL LEGEND
- | | | |
|--------------------|-----------------------|--------------|
| | | |
| MODULAR FACE BRICK | CAST STONE | STONE VENEER |
| | | |
| EFS COLOR 1 | EFS COLOR 2 | EFS COLOR 3 |
| | | |
| EFS COLOR 4 | INSULATED METAL PANEL | |

STENGEL-HILL
ARCHITECTURE

613 WEST MAIN STREET
LOUISVILLE, KENTUCKY 40202

502.893.1875
502.893.1876 fax

Civil Engineering

Structural Engineering

STRUCTURAL ENGINEERING, P.E.

Mechanical/Electrical Engineering

CMTA

Foodservice Design

INMAN
Foodservice Group
Experience the Difference

ACADIA
HEALTHCARE

REGISTERED ARCHITECT
STENGEL-HILL
ARCHITECTURE
LOUISVILLE, KY

EXTERIOR ELEVATIONS
NEW BEHAVIORAL HEALTH HOSPITAL
ACADIA HEALTHCARE COMPANY, INC.
MESA, ARIZONA

31 MAY 2022
AHC2105

A7.2

DESIGN REVIEW DRAWINGS - NOT FOR CONSTRUCTION

GENERAL NOTES

1. REFERENCE CIVIL, STRUCTURAL, MECHANICAL, PLUMBING, AND ELECTRICAL DRAWINGS FOR DELINEATION OF ALL ASSEMBLIES WITHIN THEIR RESPECTIVE PORTIONS OF WORK.
2. CONTRACTOR SHALL VERIFY FINAL CONFIGURATION OF ALL EQUIPMENT, INCLUDING CONTRACTOR FURNISHED CIVIL, STRUCTURAL, ARCHITECTURAL, MECHANICAL, PLUMBING AND ELECTRICAL ITEMS ASSOCIATED WITH EQUIPMENT, WITH OWNER AND ARCHITECT PRIOR TO COMMENCEMENT OF CONSTRUCTION.
3. ALL DIMENSIONS ARE FROM FINISH FACE OF WALL TO FINISH FACE OF WALL UNLESS OTHERWISE NOTED.
4. NO ELEMENT OF CONSTRUCTION SHALL BE ADDED TO THE EXTERIOR OF THE BUILDING WITHOUT APPROVAL OF THE ARCHITECT. ALL EXTERIOR ELEMENTS NOT SHOWN ON THE ELEVATIONS SHALL BE COORDINATED WITH THE ARCHITECT, AND FINAL LOCATIONS APPROVED BY THE ARCHITECT.
5. COORDINATE PLACEMENT OF MASONRY CONTROL JOINTS WITH ARCHITECT PRIOR TO COMMENCEMENT OF CONSTRUCTION. CONTROL JOINTS SHALL BE WHERE INDICATED BY CJ AND/OR SPACING SHALL NOT EXCEED 30'-0".
6. REFER TO A3.1.2. SECURITY PROVISIONS PLAN FOR LOCATION AND EXTENT OF HIGH IMPACT EFS INSTALLATION. REFER TO BUILDING SECTIONS AND SECTION DETAILS FOR EFS THICKNESS AND LOCATION.

ELEVATION KEYNOTES


- 042100.A1 FACE BRICK (TYPE AS INDICATED).
047000.A1 ADHERED STONE VENEER.
047000.A1 ARCHITECTURAL CAST STONE SILL.
047000.A5 ARCHITECTURAL CAST STONE CAP. VAP. VERIFY WITH FINAL SIGNAGE DESIGN.
047200.A6 ARCHITECTURAL CAST STONE BAND.
072400.A2 EXTERIOR INSULATION AND FINISH SYSTEM. PROVIDE CONTROL JOINTS (CJ) AND REVEALS (RV) AS INDICATED ON EXTERIOR ELEVATIONS.
077100.A2 22 GA. STEEL, 4" X 5" DOWNSPOUT WITH KYNAR 500 FINISH. COLOR TO BE SELECTED BY ARCHITECT.
077100.A5 PREFINISHED ALUMINUM COPING SYSTEM.
077100.A6 PREFABRICATED ALUMINUM COMBINATION ROOF DRAIN/VERTICAL DRAIN SCUPPER ASSEMBLY.
077100.A7 PREFABRICATED METAL DOWNSPOUT COLLECTOR BOX. TRANSLUCENT GLASS. REFER TO FRAME ELEVATIONS FOR SPECIFIED GLAZING TYPE.
088000.A4 OBSCURE GLASS. REFER TO FRAME ELEVATIONS FOR SPECIFIED GLAZING TYPE.
MECH.A4 ROOFTOP MECHANICAL UNIT (REFER TO MECHANICAL DRAWINGS).

MATERIAL LEGEND


- | | | |
|--------------------|-----------------------|--------------|
| MODULAR FACE BRICK | CAST STONE | STONE VENEER |
| EFS COLOR 1 | EFS COLOR 2 | EFS COLOR 3 |
| EFS COLOR 4 | INSULATED METAL PANEL | |

KEYPLAN

NOT TO SCALE

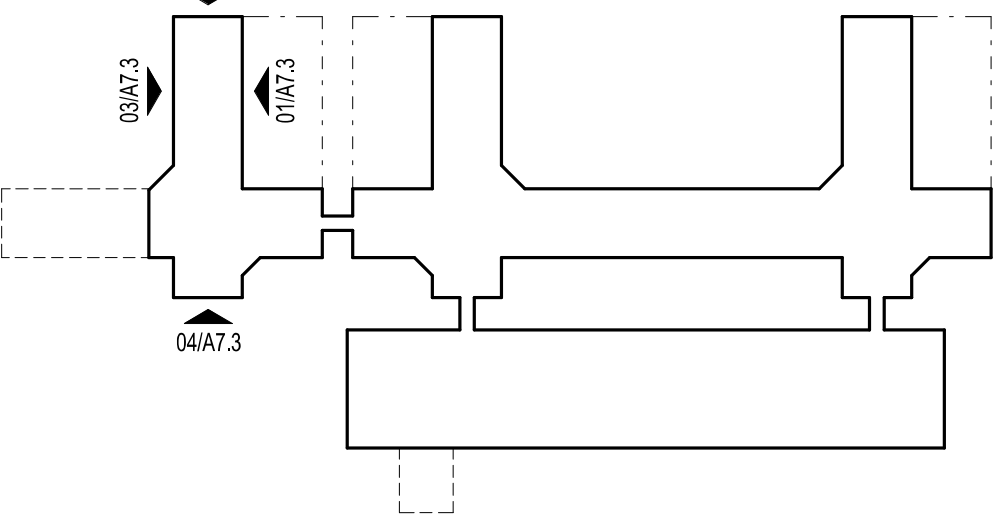

NEW BEHAVIORAL HEALTH HOSPITAL

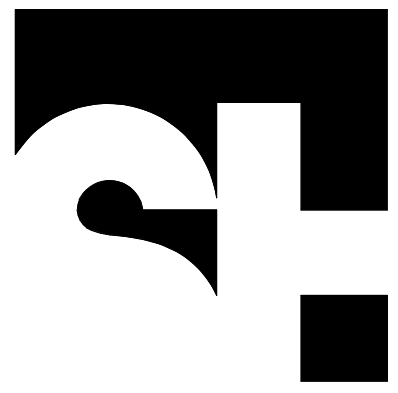

STENGEL-HILL
ARCHITECTURE

613 WEST MAIN STREET
LOUISVILLE, KENTUCKY 40202
502.893.1875
502.893.1876 fax

Civil Engineering





Structural Engineering



Mechanical/Electrical Engineering



Foodservice Design

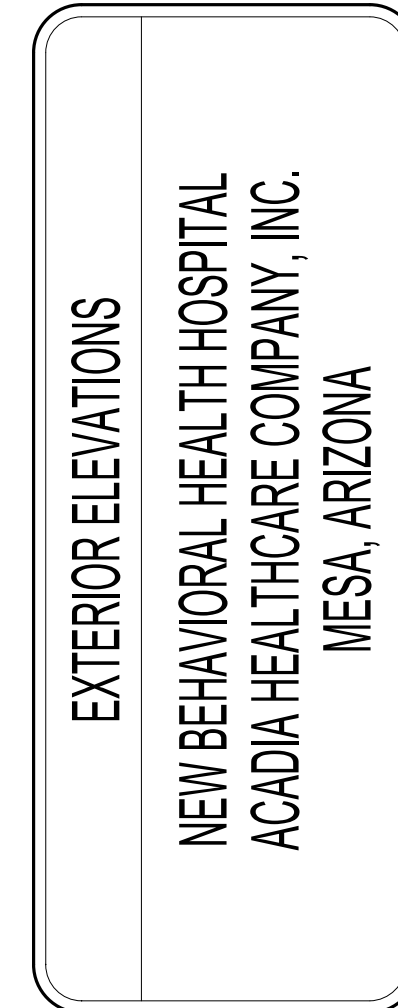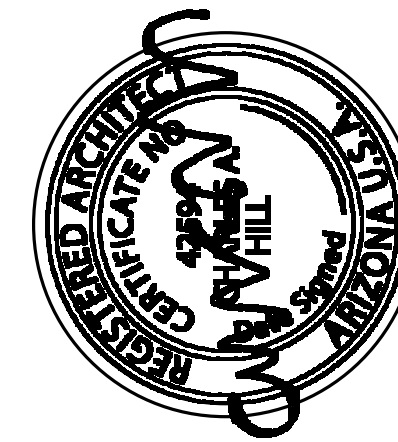

31 MAY 2022
AHC2105

A7.3

DESIGN REVIEW DRAWINGS - NOT FOR CONSTRUCTION





GENERAL NOTES

1. REFERENCE CIVIL, STRUCTURAL, MECHANICAL, PLUMBING, AND ELECTRICAL DRAWINGS FOR DELINEATION OF ALL ASSEMBLIES WITHIN THEIR RESPECTIVE PORTIONS OF WORK.
2. CONTRACTOR SHALL VERIFY FINAL CONFIGURATION OF ALL EQUIPMENT, INCLUDING CONTRACTOR FURNISHED CIVIL, STRUCTURAL, ARCHITECTURAL, MECHANICAL, PLUMBING AND ELECTRICAL ITEMS ASSOCIATED WITH EQUIPMENT, WITH OWNER AND ARCHITECT PRIOR TO COMMENCEMENT OF CONSTRUCTION.
3. ALL DIMENSIONS ARE FROM FINISH FACE OF WALL TO FINISH FACE OF WALL UNLESS OTHERWISE NOTED.
4. NO ELEMENT OF CONSTRUCTION SHALL BE ADDED TO THE EXTERIOR OF THE BUILDING WITHOUT APPROVAL OF THE ARCHITECT. ALL EXTERIOR ELEMENTS NOT SHOWN ON THE ELEVATIONS SHALL BE COORDINATED WITH THE ARCHITECT, AND FINAL LOCATIONS APPROVED BY THE ARCHITECT.
5. COORDINATE PLACEMENT OF MASONRY CONTROL JOINTS WITH ARCHITECT PRIOR TO COMMENCEMENT OF CONSTRUCTION. CONTROL JOINTS SHALL BE WHERE INDICATED BY CJ AND/OR SPACING SHALL NOT EXCEED 30'-0".
6. REFER TO A3.1.2 - SECURITY PROVISIONS PLAN FOR LOCATION AND EXTENT OF HIGH IMPACT EFS INSTALLATION. REFER TO BUILDING SECTIONS AND SECTION DETAILS FOR EFS THICKNESS AND LOCATION.

ELEVATION KEYNOTES


- 042100.A1 FACE BRICK (TYPE AS INDICATED).
047000.A1 ADHERED STONE VENEER.
047000.A1 ARCHITECTURAL CAST STONE SILL.
047000.A6 ARCHITECTURAL CAST STONE BAND.
072400.A1 FORMED EFS BANDSILL.
072400.A2 EXTERIOR INSULATION AND FINISH SYSTEM. PROVIDE CONTROL JOINTS (CJ) AND REVEALS (RV) AS INDICATED ON EXTERIOR ELEVATIONS.
074213.A1 METAL WALL PANELS (TYPE AS INDICATED).
077100.A2 22 GA. STEEL 4" X 5" DOWNSPOUT WITH KYNAR 500 FINISH. COLOR TO BE SELECTED BY ARCHITECT.
077100.A5 PREFINISHED ALUMINUM COPING SYSTEM.
077100.A6 PREFABRICATED ALUMINUM COMBINATION ROOF DRAIN/VERIFLOW DRAIN SCUPPER ASSEMBLY.
077100.A7 PREFABRICATED METAL DOWNSPOUT COLLECTOR BOX.
088000.A1 TRANSLUCENT GLASS. REFER TO FRAME ELEVATIONS FOR SPECIFIED GLAZING TYPE.
088000.A4 OBSCURE GLASS. REFER TO FRAME ELEVATIONS FOR ROOFTOP MECHANICAL UNIT (REFER TO MECHANICAL DRAWINGS).

MATERIAL LEGEND

    
- | | | |
|--|---|--|
|  MODULAR FACE BRICK |  CAST STONE |  STONE VENEER |
|  EFS COLOR 1 |  EFS COLOR 2 |  EFS COLOR 3 |
|  EFS COLOR 4 |  INSULATED METAL PANEL | |

KEYPLAN

NOT TO SCALE

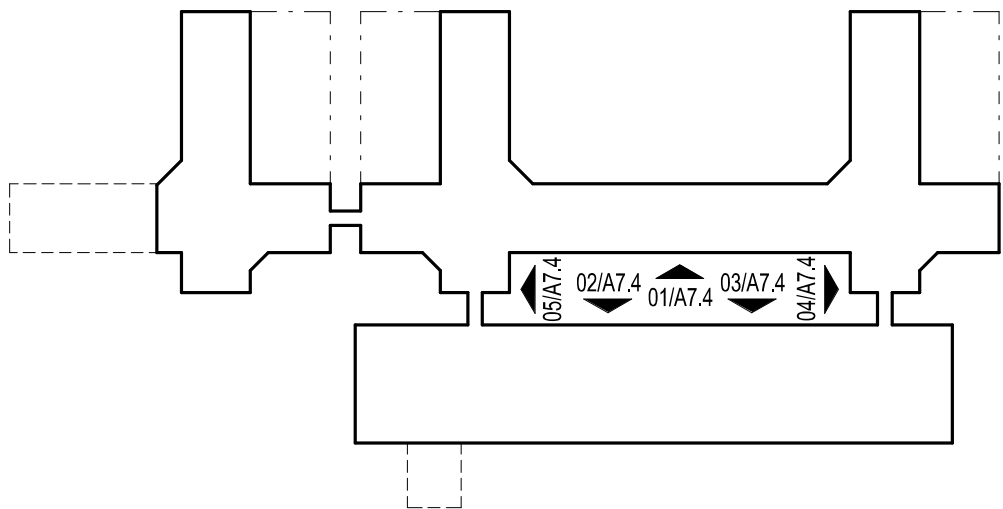

NEW BEHAVIORAL HEALTH HOSPITAL

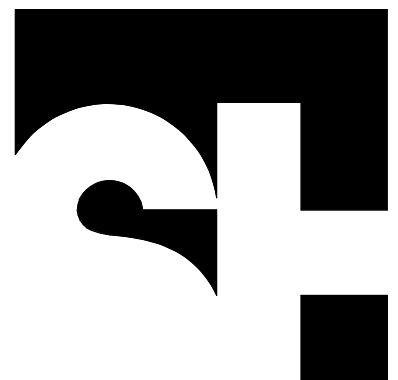

STENGEL-HILL
ARCHITECTURE

613 WEST MAIN STREET
LOUISVILLE, KENTUCKY 40202
502.893.1875
502.893.1876 fax

Civil Engineering



Structural Engineering



STRUCTURAL ENGINEERING, P.E.


Mechanical/Electrical Engineering



Foodservice Design



Foodservice Group
Experience the Difference

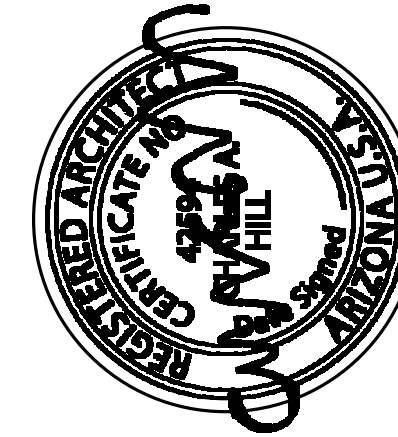


EXTERIOR ELEVATIONS
NEW BEHAVIORAL HEALTH HOSPITAL
ACADIA HEALTHCARE COMPANY, INC.
MESA, ARIZONA


31 MAY 2022
AHC2105

A7.4


DESIGN REVIEW DRAWINGS - NOT FOR CONSTRUCTION

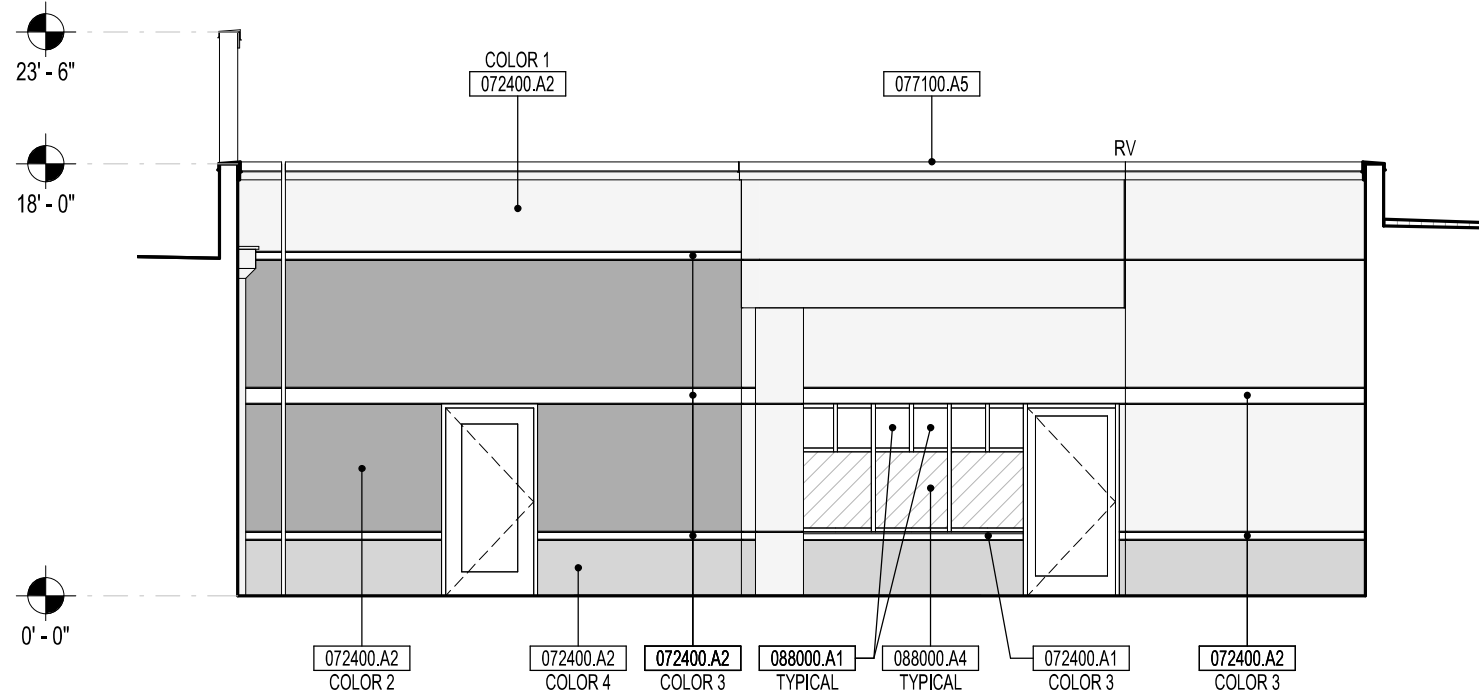


05
EAST
EXTERIOR ELEVATION
1/8" = 1'-0"

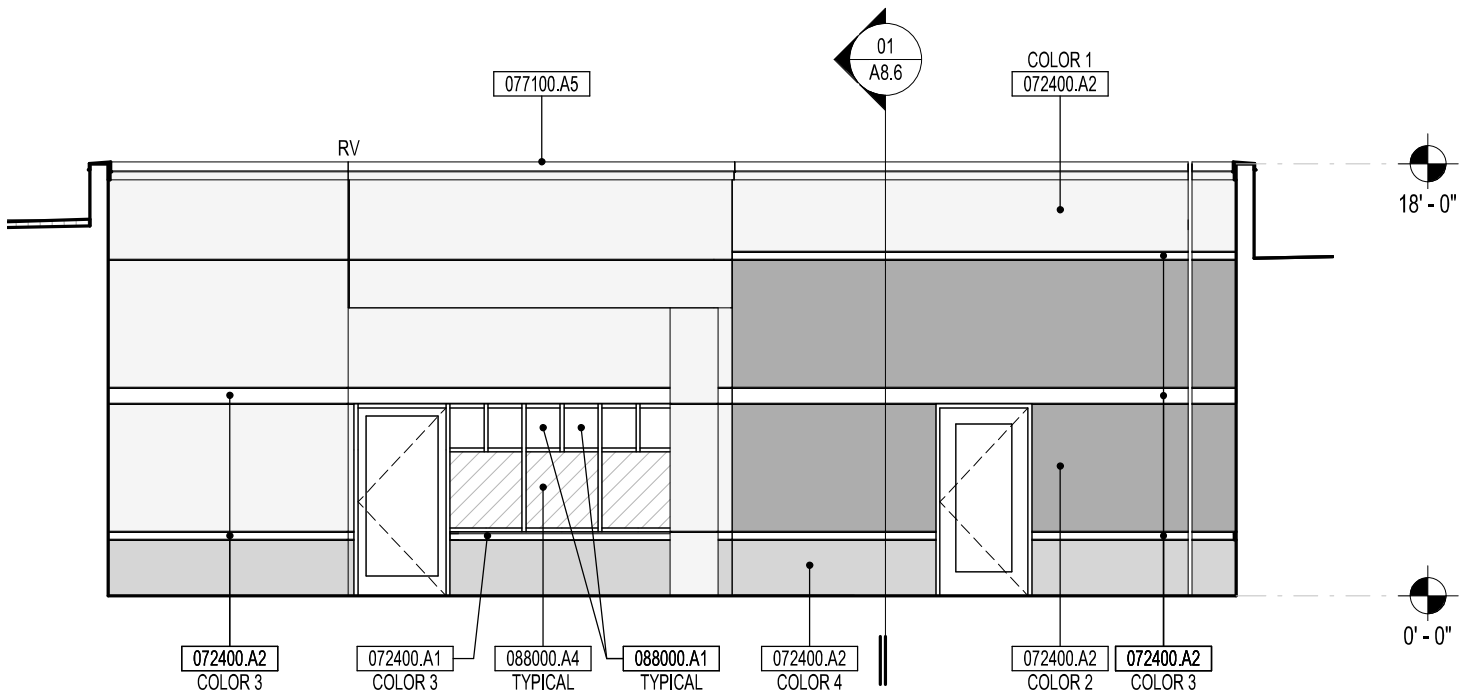


04
WEST
EXTERIOR ELEVATION
1/8" = 1'-0"

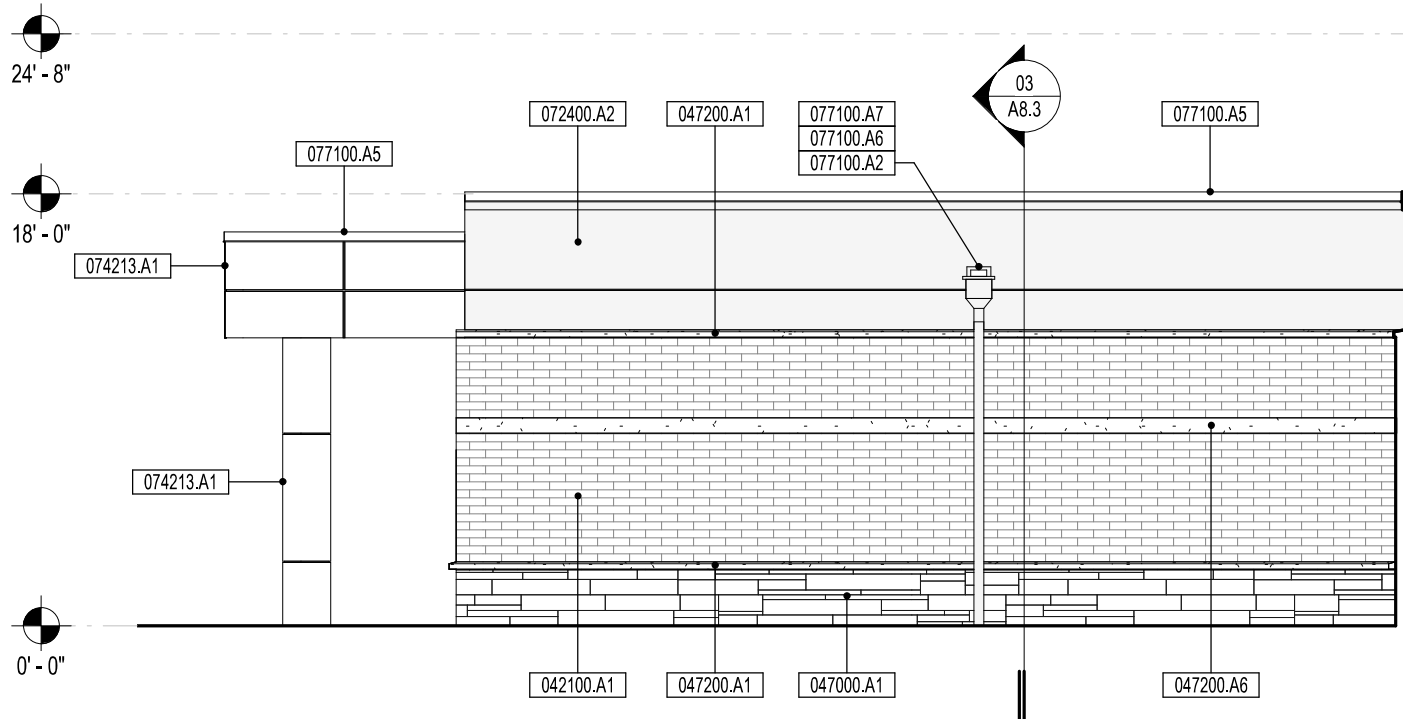

03
NORTH
EXTERIOR ELEVATION
1/8" = 1'-0"

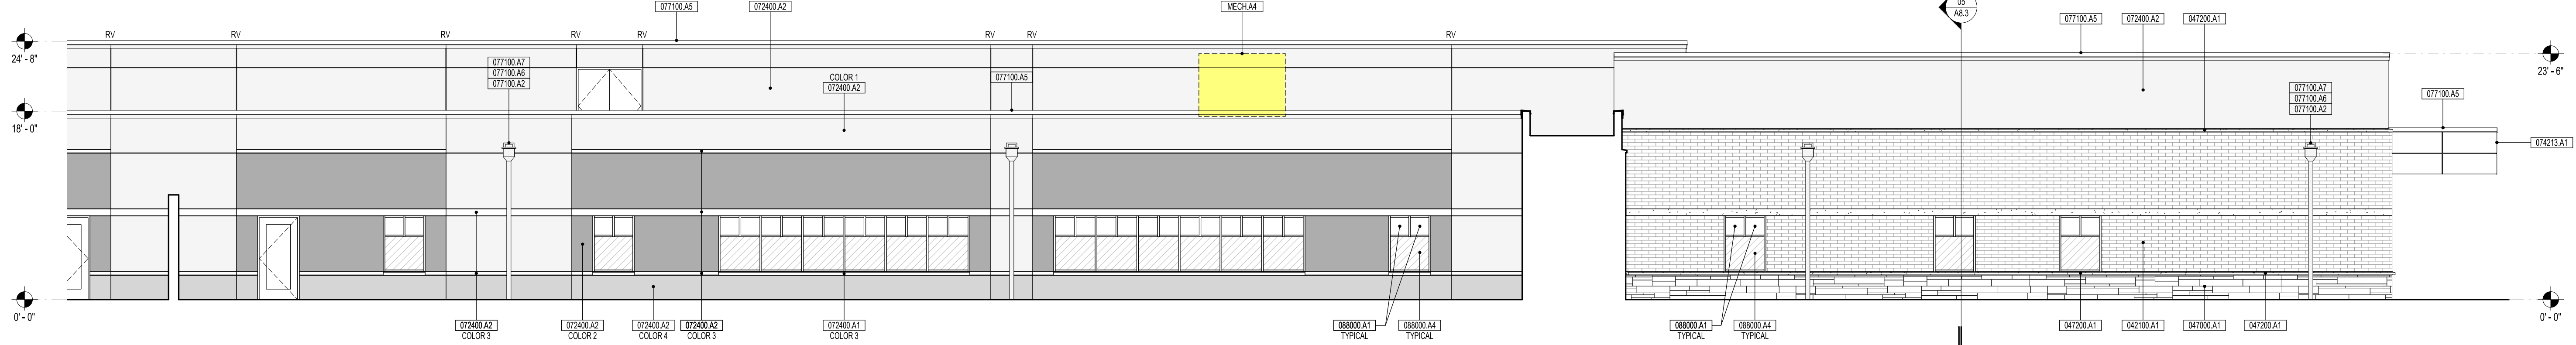

02
NORTH
EXTERIOR ELEVATION
1/8" = 1'-0"

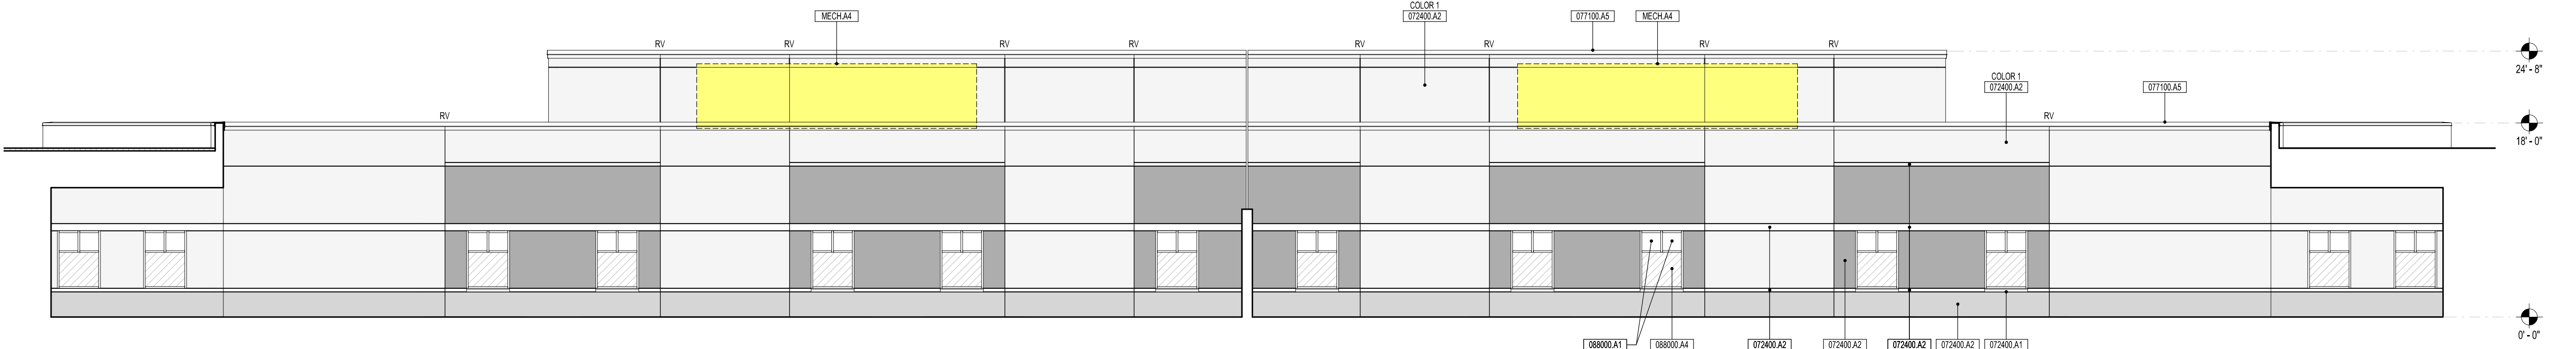

01
SOUTH
EXTERIOR ELEVATION
1/8" = 1'-0"