


ARTHEREAL DESIGN ♦ KEMPTON LLOYD FULLER
1333 E HALE ST. MESA, AZ 85203 (480-844-8905)

ELEVATIONS


DATE	3/28/22
REV	DATE
1	3/28/22
2	3/28/22

WILLIS
ADDITION

SHEET No.
A5

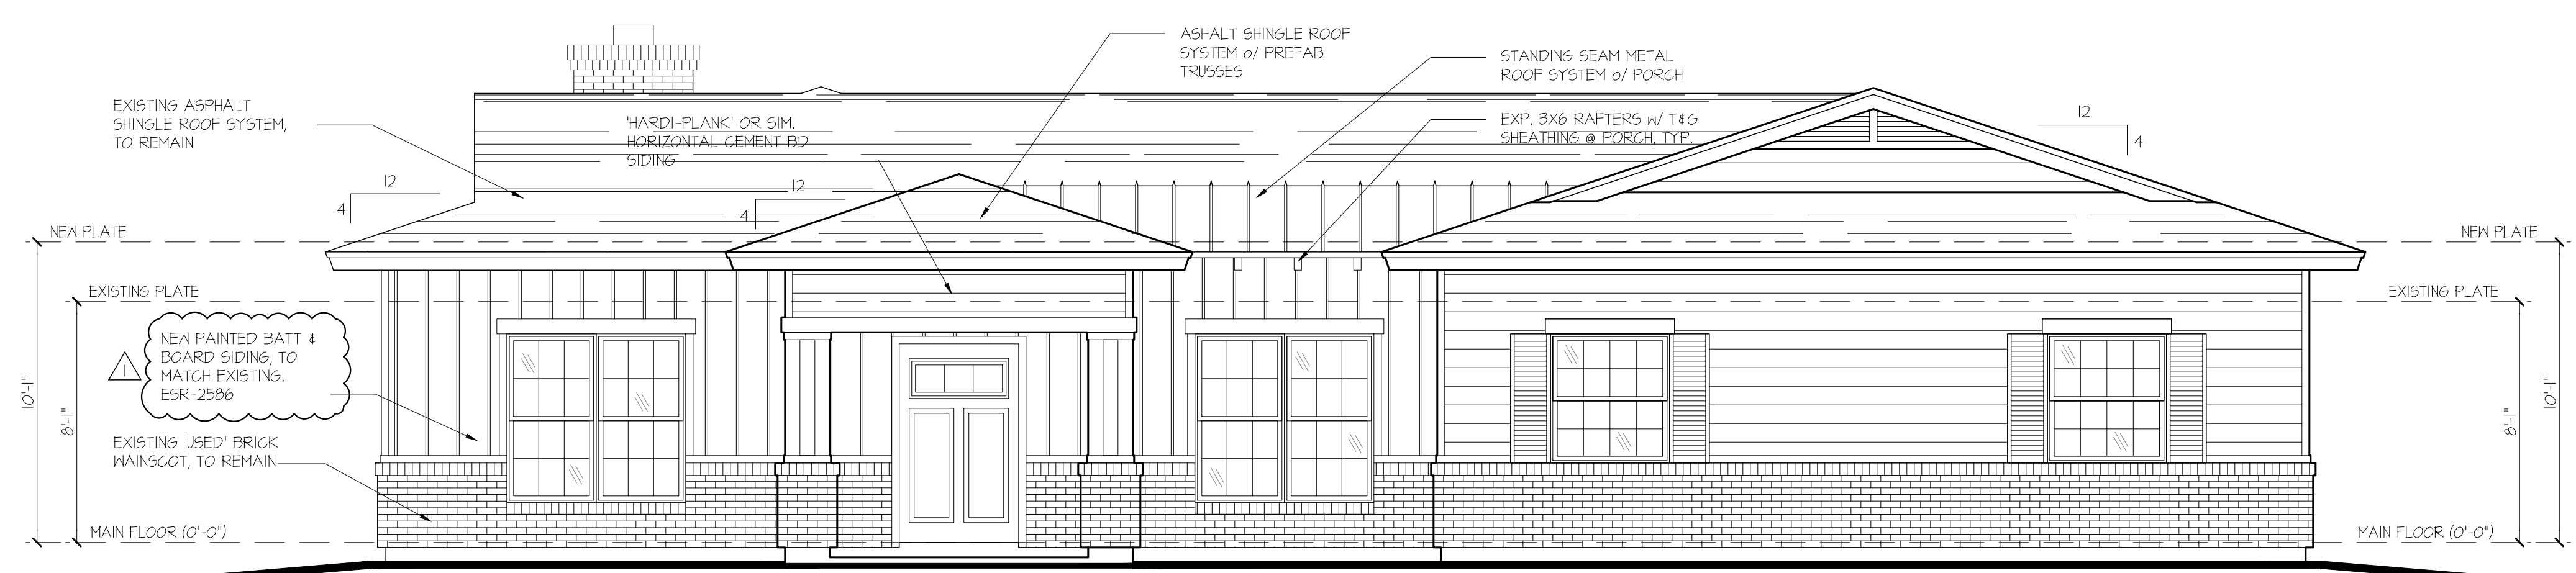


FRONT ELEVATION
SCALE: 1/4" = 1'-0"

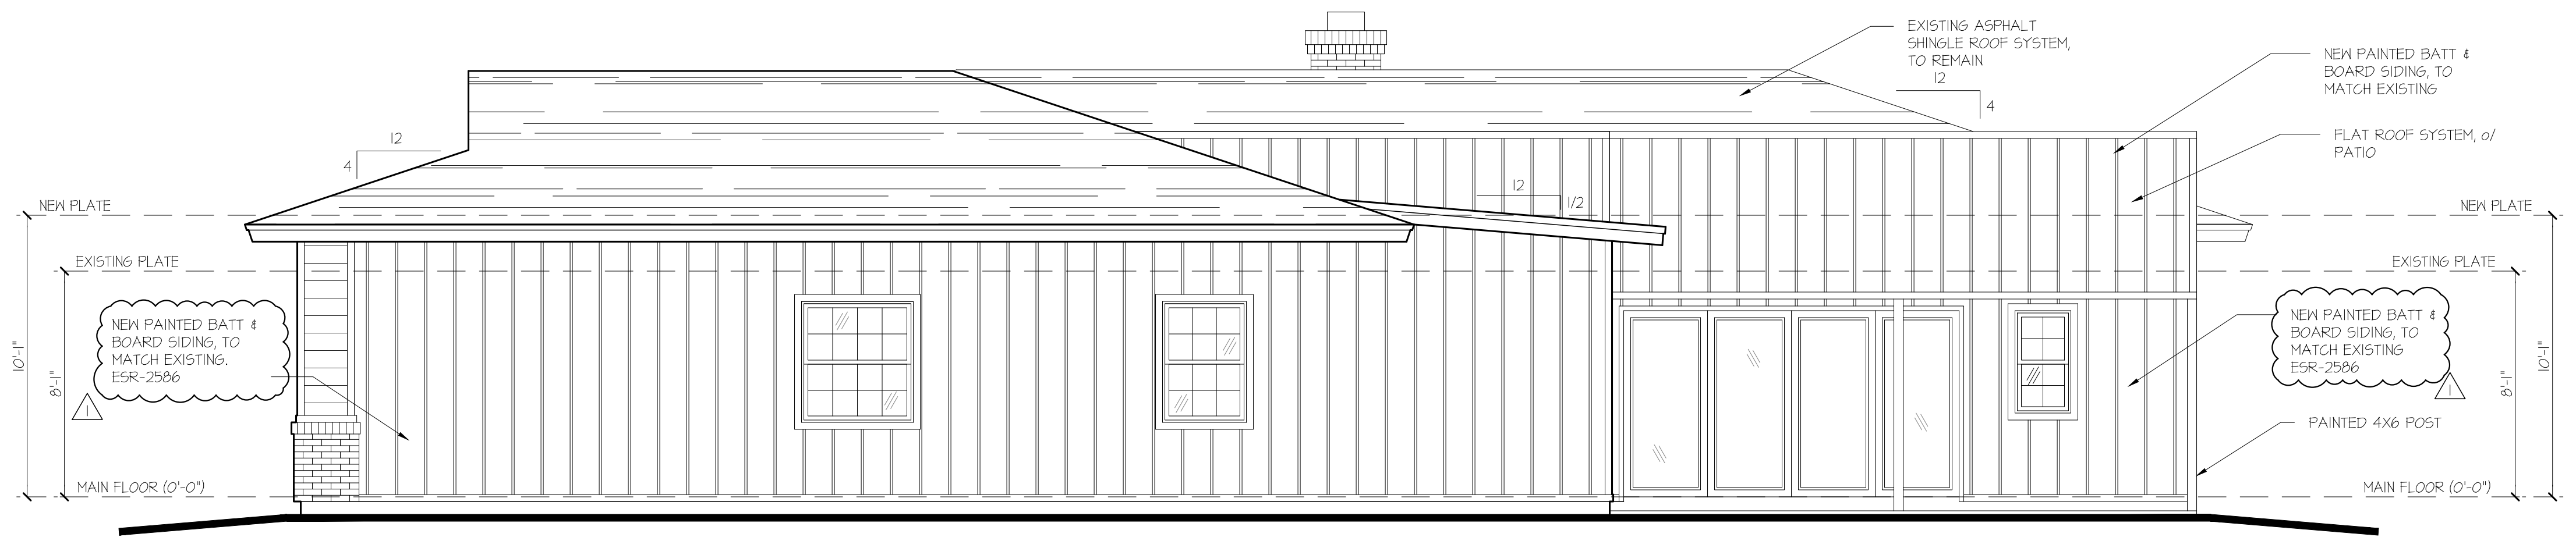

RIGHT ELEVATION
SCALE: 1/4" = 1'-0"



REAR ELEVATION
SCALE: 1/4" = 1'-0"

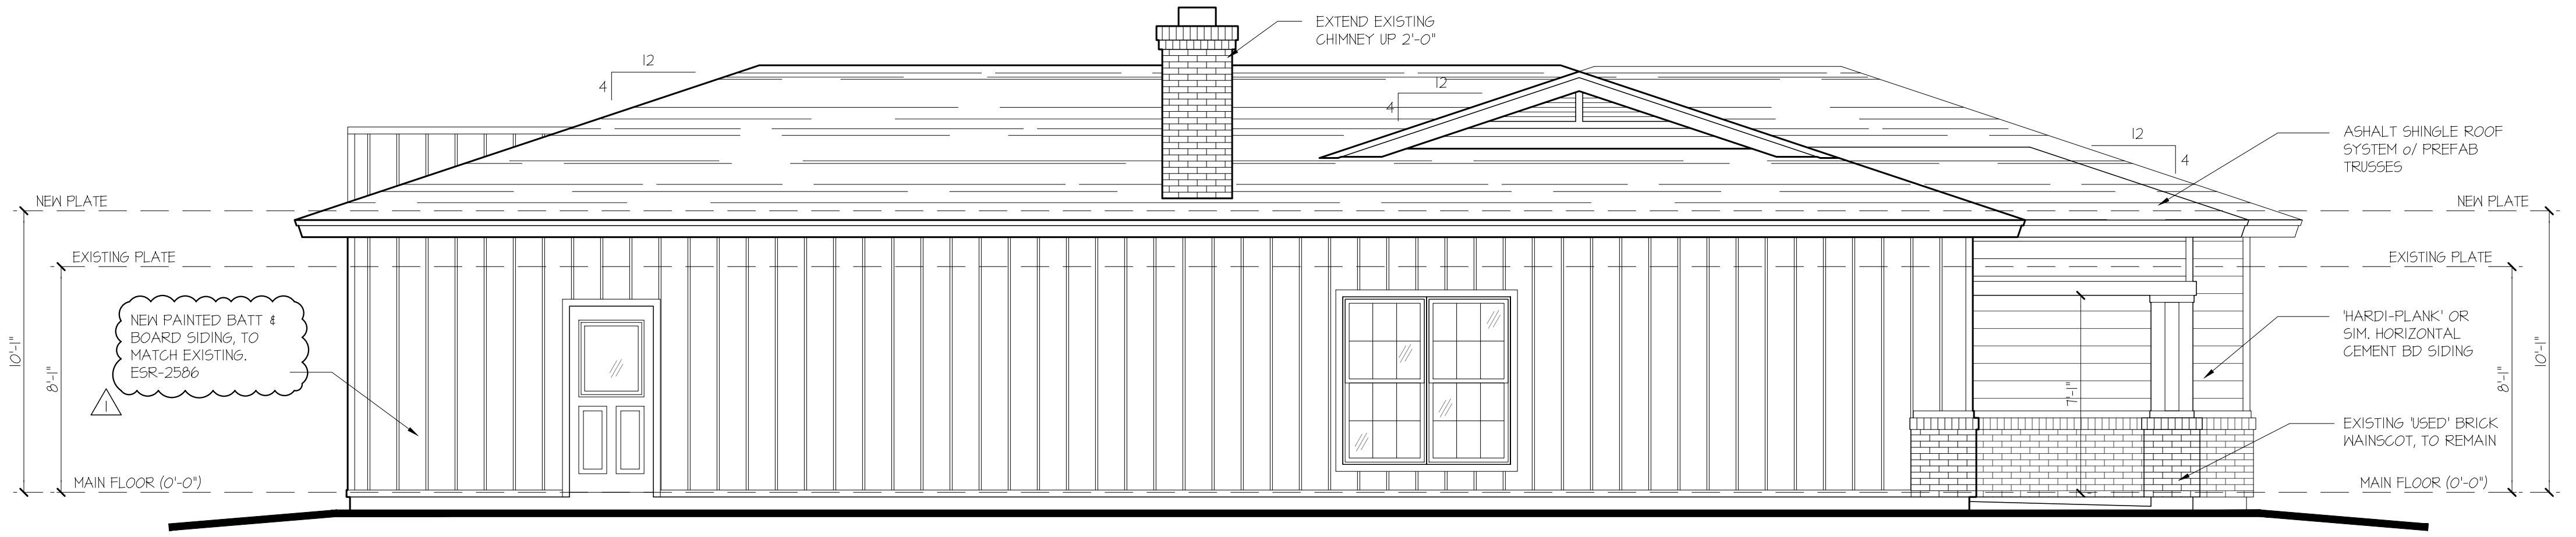

LEFT ELEVATION
SCALE: 1/4" = 1'-0"