




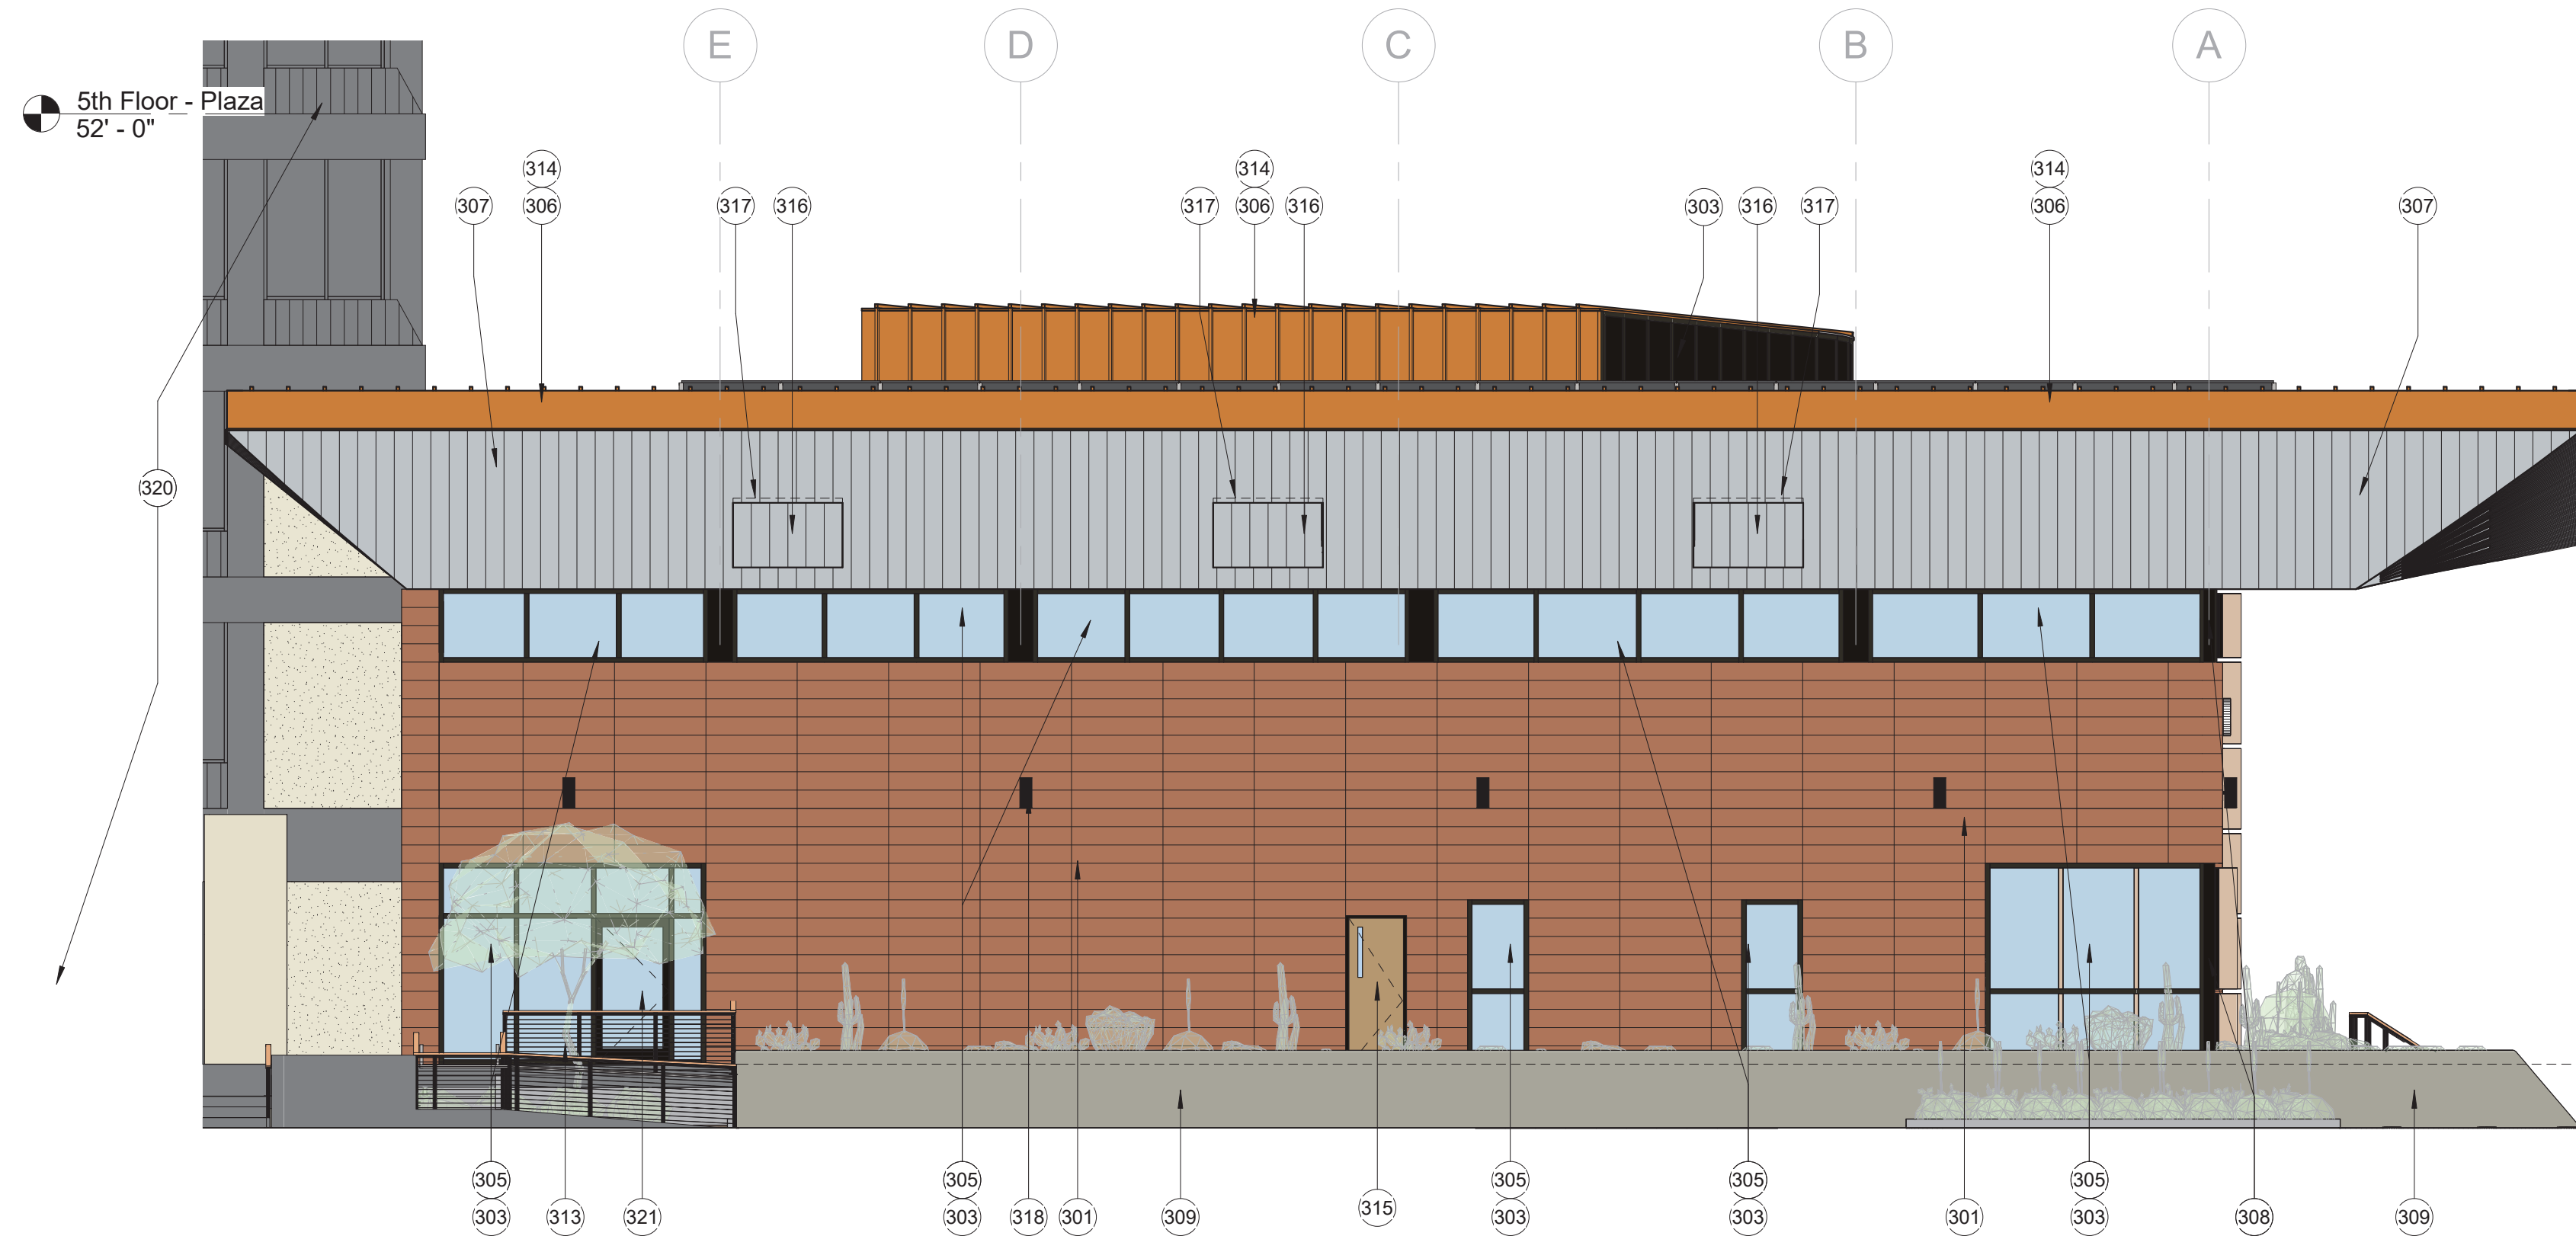

1 North Elevation
1/8" = 1'-0"

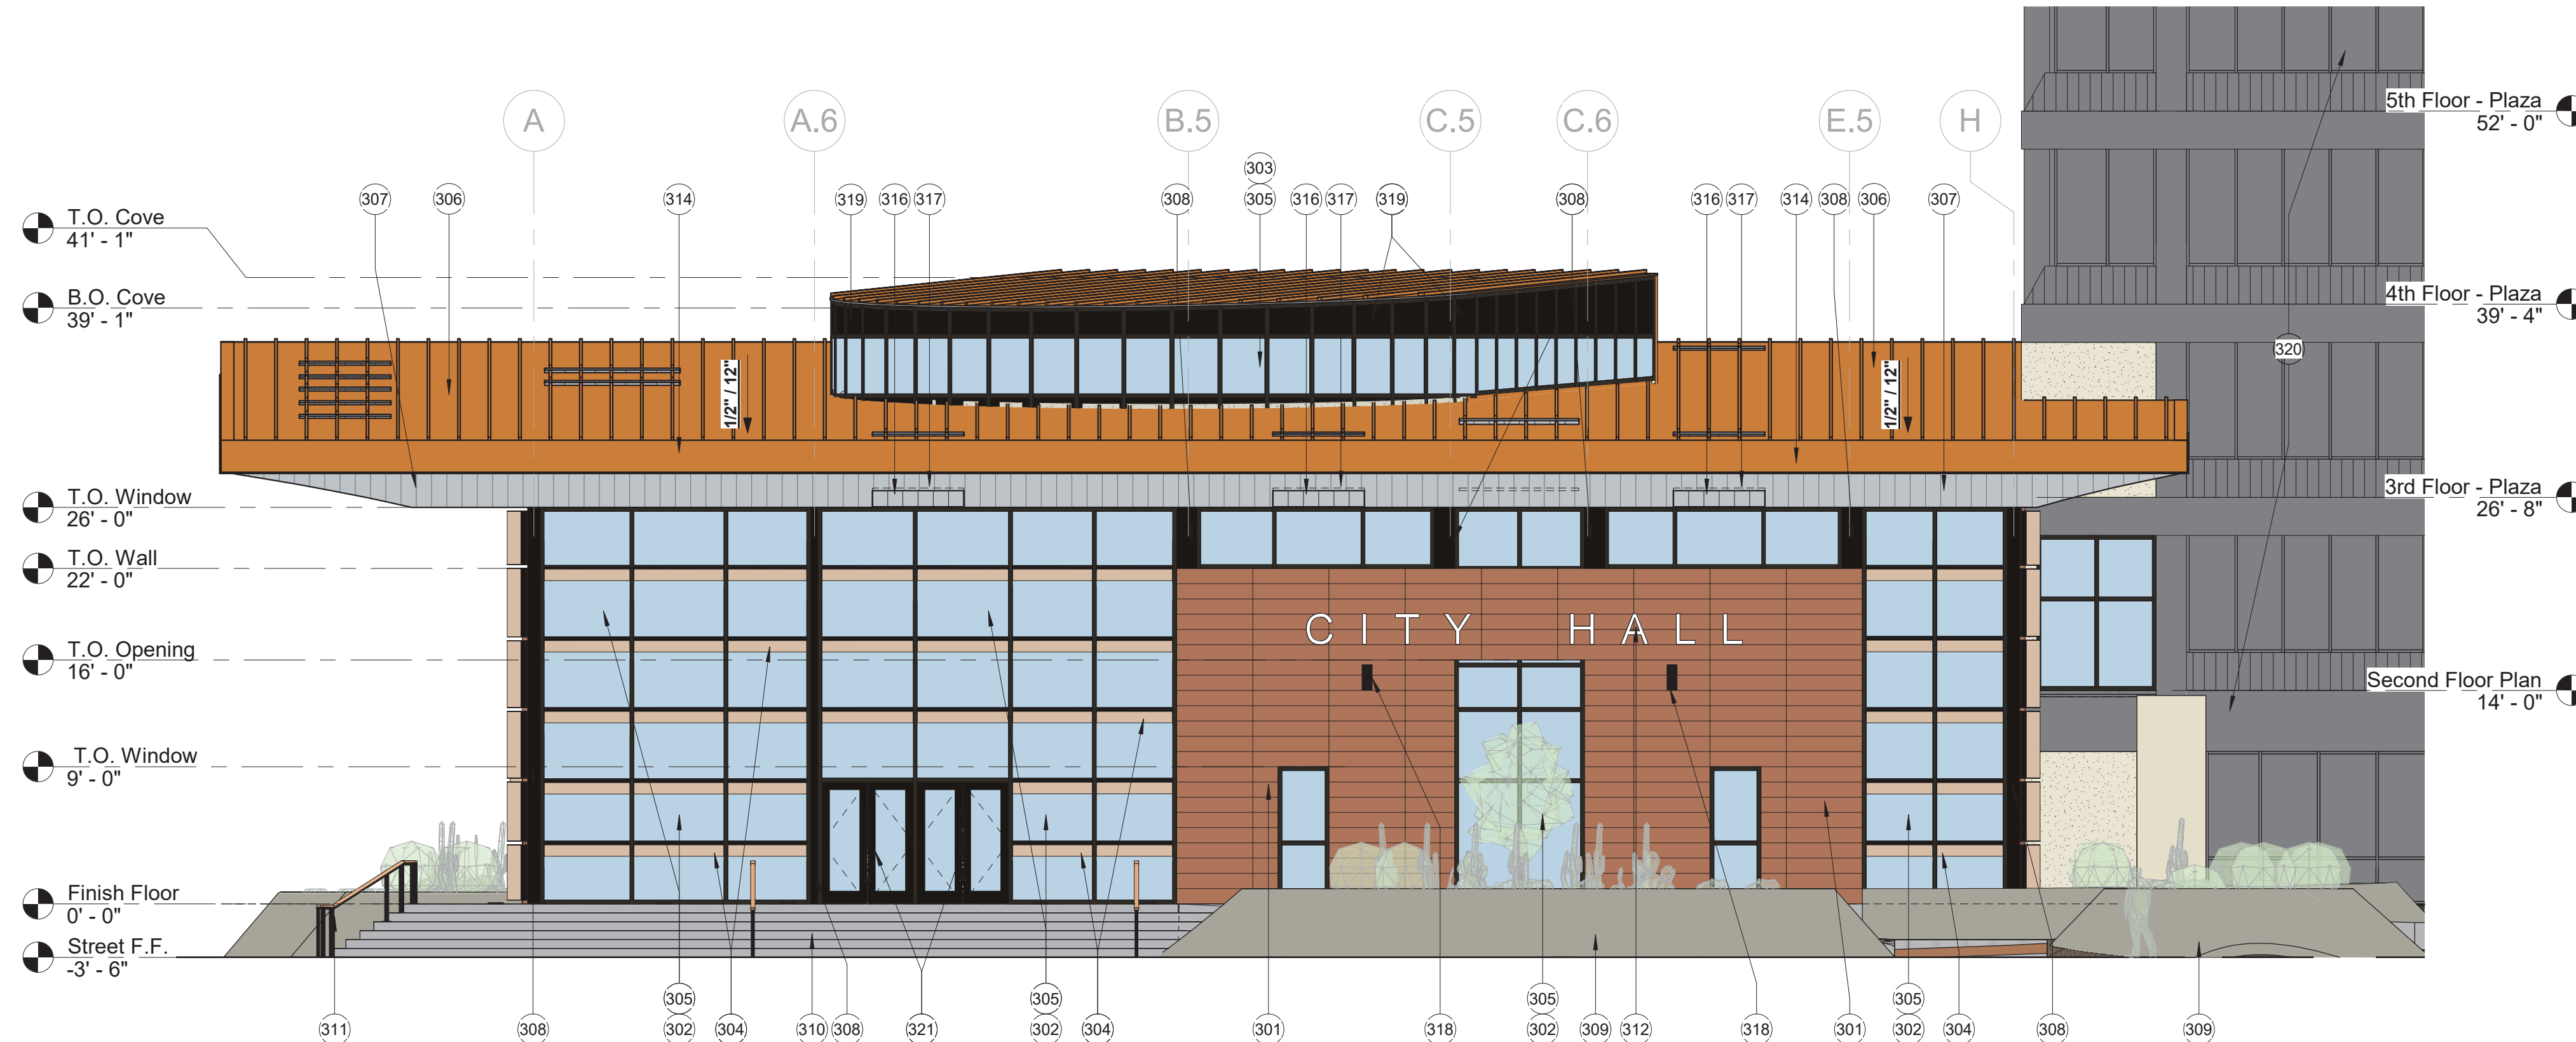

2 South Elevation
1/8" = 1'-0"

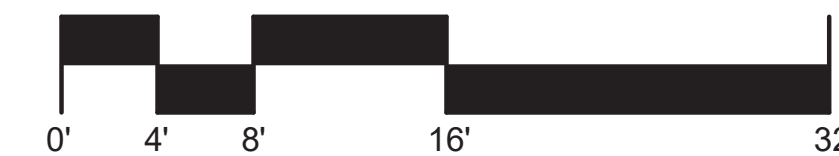

SCALE:
1/8" = 1'-0"



EXTERIOR ELEVATION KEYNOTES


301	TERRACOTTA RAINSCREEN PANEL SYSTEM (PIETRAK XS) - MANUF: TERREAL NORTH AMERICA - COLOR(S): RED, RED-ORANGE AND SIENNA; SEE LEGEND
302	3" X 10" CURTAIN WALL SYSTEM (SEE SPECS) - MANUF: ARCADIA - COLOR/FINISH: DARK BRONZE (ANODIZED ALUMINUM)
303	3" X 5" CURTAIN WALL SYSTEM (SEE SPECS) - MANUF: ARCADIA - COLOR/FINISH: DARK BRONZE (ANODIZED ALUMINUM)
304	BRISE SOLEIL SUN SHADE FIN - MANUF: ARCADIA - COLOR/FINISH: CHAMPAGNE (ANODIZED ALUMINUM)
305	INSULATED GLAZING SYSTEM - MANUF: VITRO - COLOR/SYSTEM: SOLARBAN 90° ACUTY + ACUTY
306	2" STANDING SEAM METAL ROOF SYSTEM - MANUF: FLYNN COMPANIES - PROFILE: ULTRA SEAM US 200 - COLOR: COPPER PENNY
307	FLUSH METAL PANEL SOFFIT SYSTEM - MANUF: FLYNN COMPANIES - PROFILE: ULTRA SEAM US 100FP - COLOR: DOVE GREY
308	BREAK METAL WRAP AT COLUMN LOCATION - COLOR: DARK ANODIZED BRONZE
309	BOARDFORMED* BATTERED CONCRETE RETAINING WALLS
310	CAST-IN-PLACE CONCRETE STEPS - BROOM FINISH
311	METAL HANDRAILS
312	POTENTIAL SIGNAGE LOCATION. REQUIRES A SEPERATE PERMIT AND SUBMITTAL
313	STAINLESS STEEL CABLE TENSION RAILING SYSTEM
314	METAL ROOF FLASHING/COPING - COLOR: COPPER PENNY
315	HOLLOW METAL DOOR AND FRAME - PAINT TO MATCH WALL
316	OPENING THROUGH ROOF AND SOFFIT SYSTEM
317	EXTERIOR RATED "COLOR-CHANGING" LED ROPE/COVE LIGHT (DASHED LINE) - MANUF: TBD
318	EXTERIOR UP-DOWN WALL LIGHT FIXTURE - COLOR: BLACK - MANUF: TBD
319	ALUMINUM INFILL PANEL IN CURTAIN WALL SYSTEM - COLOR: DARK ANODIZED BRONZE
320	EXISTING MESA CITY PLAZA BUILDING
321	ALUMINUM ENTRANCE DOORS - GLAZING AND FRAME TO MATCH BUILDING ENVELOPE SYSTEMS

REVISION SCHEUDLE

Revision Number	Description	Date
-----------------	-------------	------



PROJECT #2121

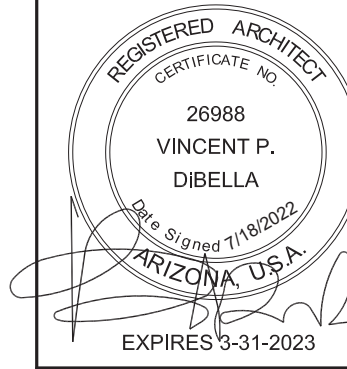

CITY OF MESA ENGINEERING DEPARTMENT

Plaza Design MCP Council Chambers
20 E Main St
Mesa, AZ 85201

Exterior Elevations


DRAWING

A3.0


DRAWN BY: EDIDO
DESIGN BY: AA
APPROVED BY: COM
PHASE: DESIGN REVIEW
COM PROJECT #: LF049/CAP

SHEET
OF


CATALOG NUMBER:
A - XXXXX

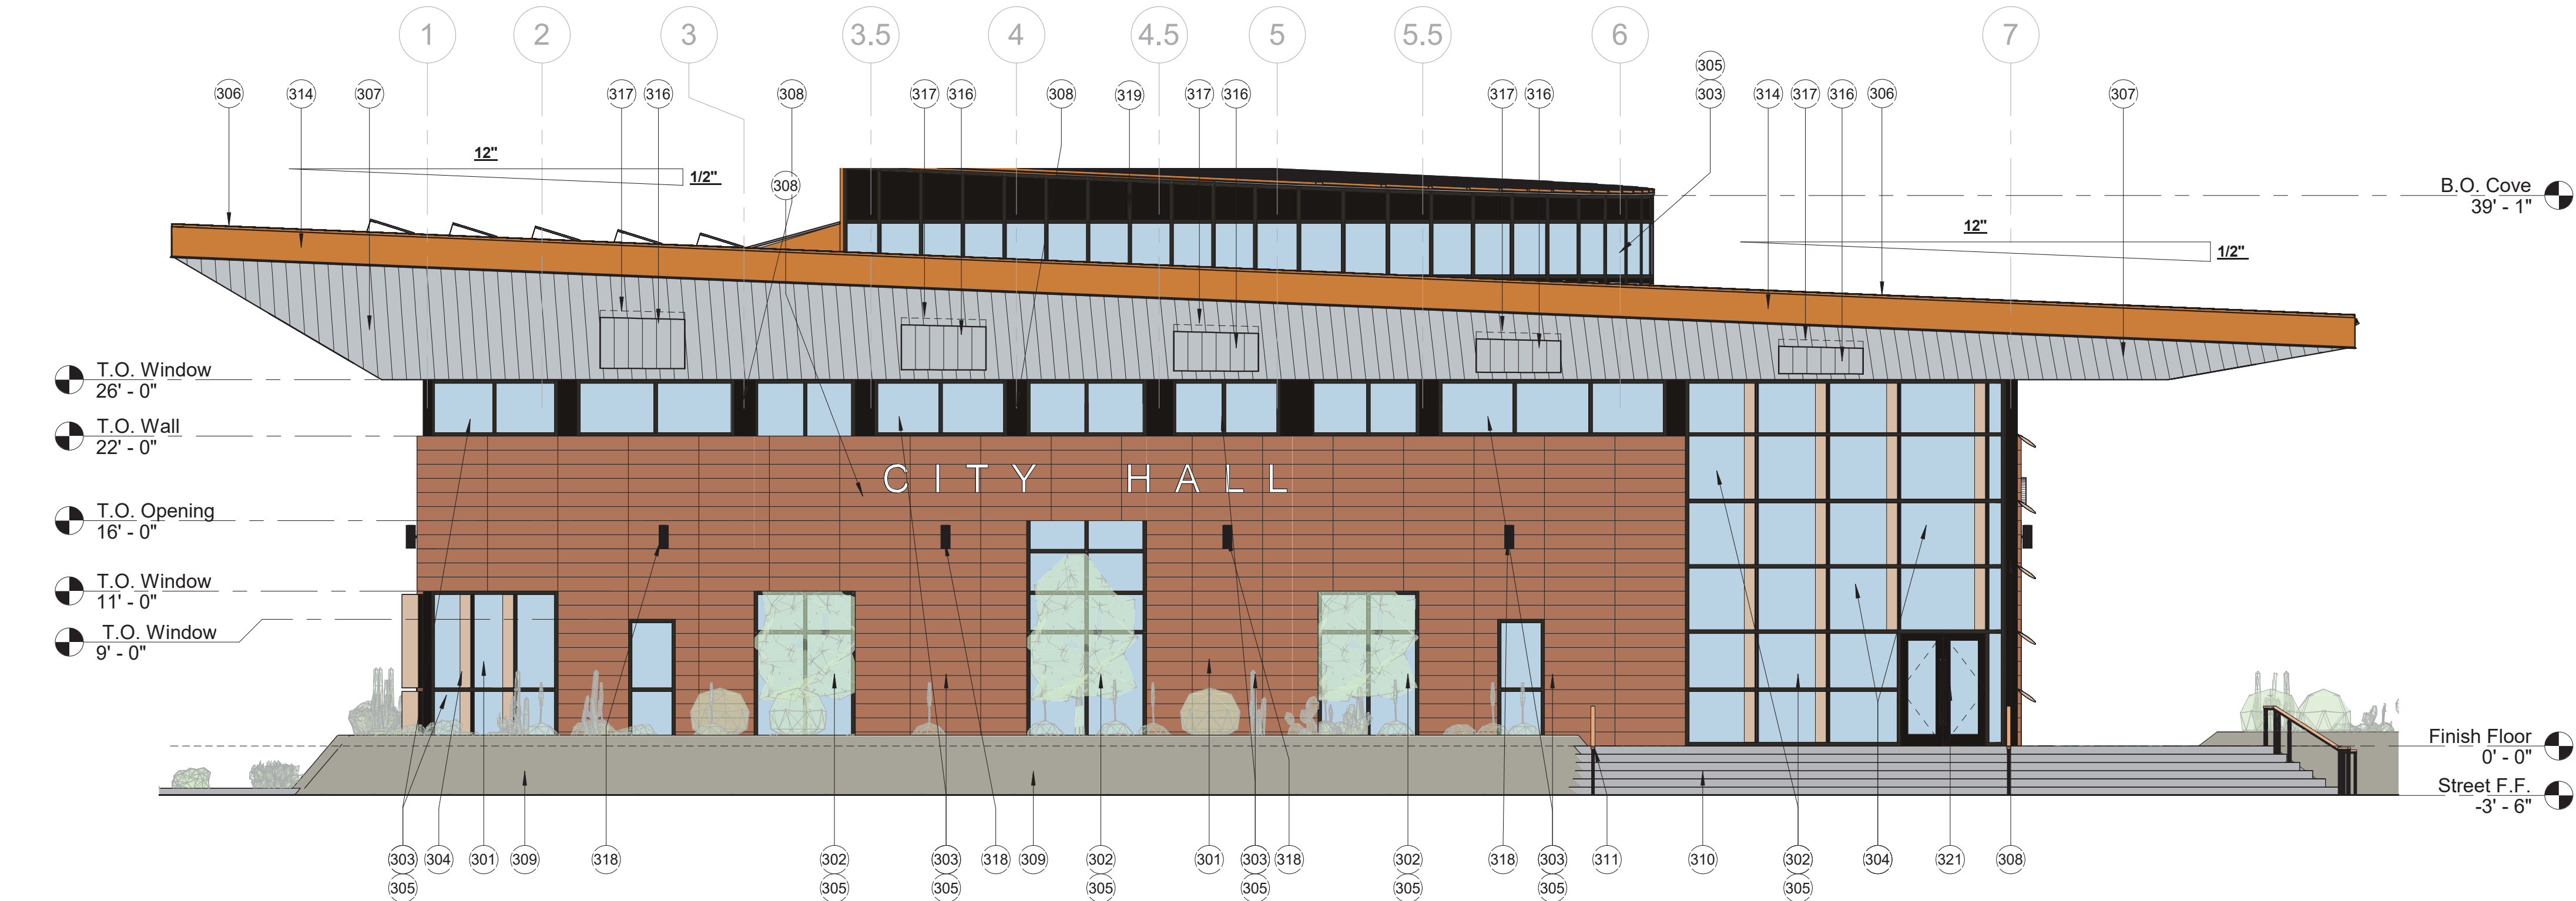

1 West Elevation
1/8" = 1'-0"

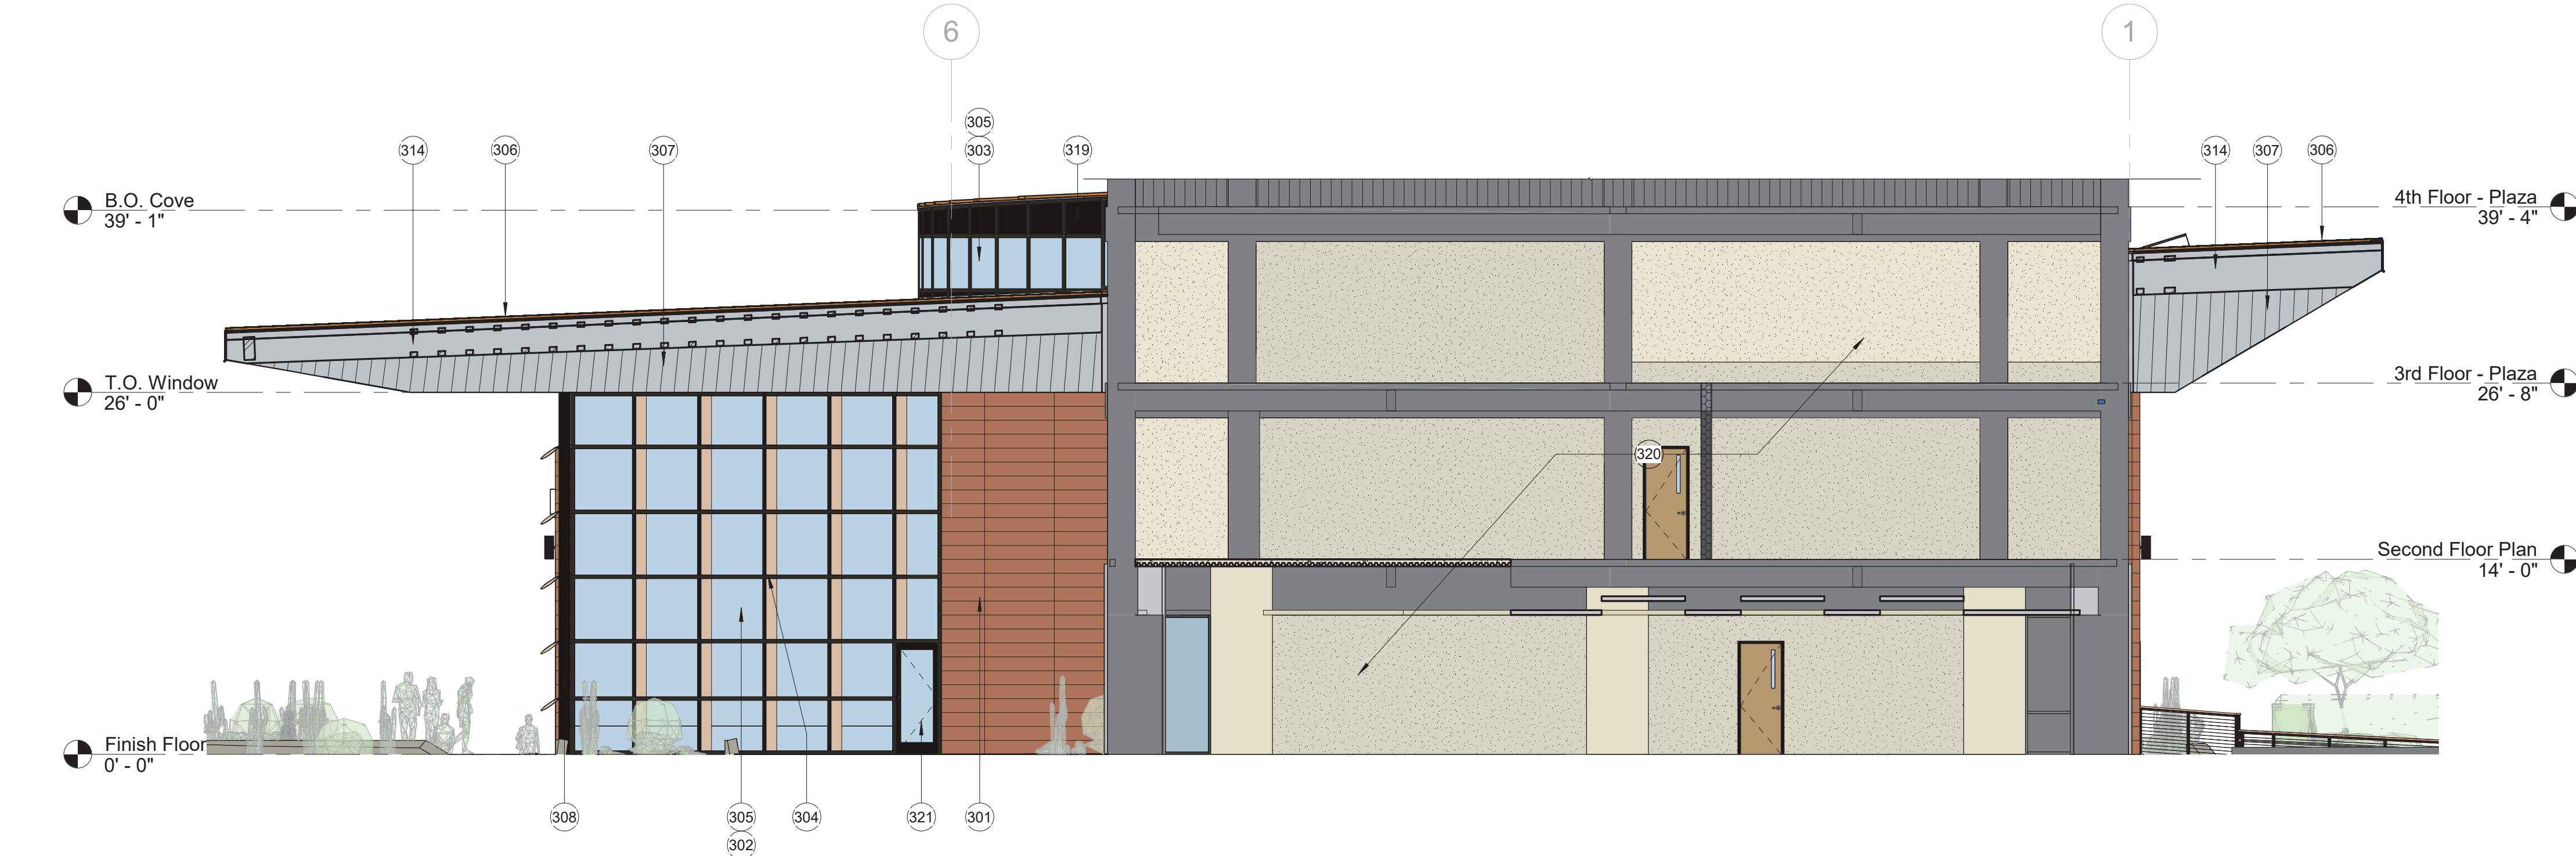

2 East Elevation
1/8" = 1'-0"

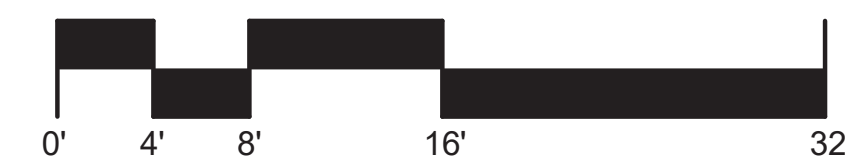

SCALE:
1/8" = 1'-0"



EXTERIOR ELEVATION KEYNOTES

301	TERRACOTTA RAINSCREEN PANEL SYSTEM (PIETRAK XS) - MANUF: TERREAL NORTH AMERICA - COLOR(S): RED, RED-ORANGE AND SIENNA; SEE LEGEND
302	3" X 10" CURTAIN WALL SYSTEM (SEE SPECS) - MANUF: ARCADIA - COLOR/FINISH: DARK BRONZE (ANODIZED ALUMINUM)
303	3" X 5" CURTAIN WALL SYSTEM (SEE SPECS) - MANUF: ARCADIA - COLOR/FINISH: DARK BRONZE (ANODIZED ALUMINUM)
304	BRISE SOLEIL SUN SHADE FIN - MANUF: ARCADIA - COLOR/FINISH: CHAMPAGNE (ANODIZED ALUMINUM)
305	INSULATED GLAZING SYSTEM - MANUF: VITRO - COLOR/SYSTEM: SOLARBAN 90° ACUTY + ACUTY
306	2" STANDING SEAM METAL ROOF SYSTEM - MANUF: FLYNN COMPANIES - PROFILE: ULTRA SEAM US 200 - COLOR: COPPER PENNY
307	FLUSH METAL PANEL SOFFIT SYSTEM - MANUF: FLYNN COMPANIES - PROFILE: ULTRA SEAM US 100FP - COLOR: DOVE GREY
308	BREAK METAL WRAP AT COLUMN LOCATION - COLOR: DARK ANODIZED BRONZE
309	BOARDFORMED* BATTERED CONCRETE RETAINING WALLS
310	CAST-IN-PLACE CONCRETE STEPS - BROOM FINISH
311	METAL HANDRAILS
314	METAL ROOF FLASHING/COPING - COLOR: COPPER PENNY
316	OPENING THROUGH ROOF AND SOFFIT SYSTEM
317	EXTERIOR RATED "COLOR-CHANGING" LED ROPE/COVE LIGHT (DASHED LINE) - MANUF: TBD
318	EXTERIOR UP-DOWN WALL LIGHT FIXTURE - COLOR: BLACK - MANUF: TBD
319	ALUMINUM INFILL PANEL IN CURTAIN WALL SYSTEM - COLOR: DARK ANODIZED BRONZE
320	EXISTING MESA CITY PLAZA BUILDING
321	ALUMINUM ENTRANCE DOORS - GLAZING AND FRAME TO MATCH BUILDING ENVELOPE SYSTEMS

REVISION SCHEDULE

Revision Number	Description	Date
-----------------	-------------	------



PROJECT #2121


CITY OF MESA
ENGINEERING DEPARTMENT

Plaza Design MCP Council Chambers
20 E Main St
Mesa, AZ 85201

Exterior Elevations

DRAWING

A3.1

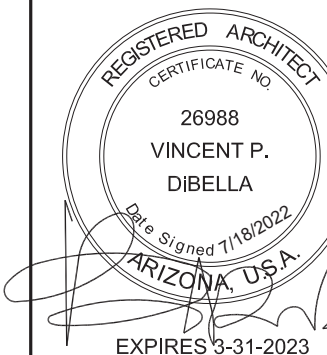

DRAWN BY: EDIDO
DESIGN BY: AA
APPROVED BY: COM

PHASE: DESIGN REVIEW
COM PROJECT #: LF049/CAP

SHEET
OF

CATALOG NUMBER:
A - XXXXX



Southwest Corner



Northwest Corner at Parking Lot



Approaching Southwest Corner



Southeast Approach



West Sidewalk at Bus Stop



Approaching Southwest Corner

SCALE:




REVISION SCHEDULE

Revision Number	Description	Date
-----------------	-------------	------



PROJECT #2121

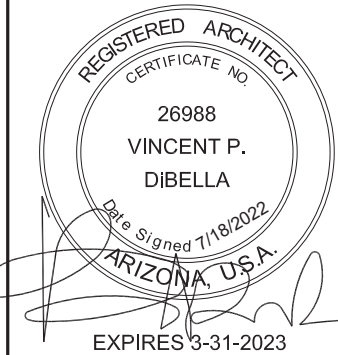

DRAWN BY: EDIDO
DESIGN BY: AA
APPROVED BY: COM

PHASE: DESIGN REVIEW
COM PROJECT #: LF049/CAP

CITY OF MESA
ENGINEERING DEPARTMENT

Plaza Design MCP Council Chambers
20 E Main St
Mesa, AZ 85201

Exterior Renderings

DRAWING

A6.2

SHEET

OF

CATALOG NUMBER:

A - XXXXX



View at Entry



Fountain Feature and Grand Stairs



Private Spaces



Security/Reception Desk



Flex Seating



Private Spaces

SCALE:



REVISION SCHEDULE

Revision Number	Description	Date
-----------------	-------------	------



PROJECT #2121


CITY OF MESA
ENGINEERING DEPARTMENT

Plaza Design MCP Council Chambers
20 E Main St
Mesa, AZ 85201

Interior Renders - Lobby

DRAWING

A6.3

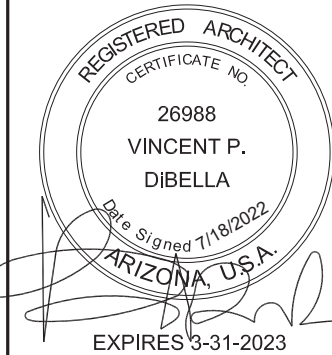

DRAWN BY: EDIDO
DESIGN BY: AA
APPROVED BY: COM
PHASE: DESIGN REVIEW
COM PROJECT #: LF049/CAP

SHEET
OF

CATALOG NUMBER:
A - XXXXX



Private Spaces



Private Spaces



Study Sessions - Back



Study Sessions - Front



2nd Floor Public Landing



2nd Floor Balcony

SCALE:



REVISION SCHEDULE

Revision Number	Description	Date
-----------------	-------------	------



PROJECT #2121

CITY OF MESA
ENGINEERING DEPARTMENT

Plaza Design MCP Council Chambers
20 E Main St
Mesa, AZ 85201

Interior Renders - Flex A6.4



DRAWN BY: EDIDO
DESIGN BY: AA
APPROVED BY: COM

PHASE: DESIGN REVIEW
COM PROJECT #: LF049/CAP

SHEET
OF
CATALOG NUMBER:
A - XXXXX



Council Chambers - Back



Council Chambers - Council Desk



Diorama - Night

SCALE:



REVISION SCHEDULE

Revision Number	Description	Date
-----------------	-------------	------



PROJECT #2121



DRAWN BY: EDIDO
DESIGN BY: AA
APPROVED BY: COM
PHASE: DESIGN REVIEW
COM PROJECT #: LF049/CAP

CITY OF MESA
ENGINEERING DEPARTMENT

Plaza Design MCP Council Chambers
20 E Main St
Mesa, AZ 85201

Interior Renders - Council

DRAWING

A6.5

SHEET
OF
CATALOG NUMBER:
A - XXXXX