








SUNBELT RENTALS MESA 6617 S. MOUNTAIN RD

MESA, AZ

E ____ METAL PANEL SYSTEM _____+26'-0" _____+18'-0" CLEAR HEIGHT B.O. CANOPY B.O. CANOPY T.O. GLAZING +0'-0" F.F. MASONRY FENCE

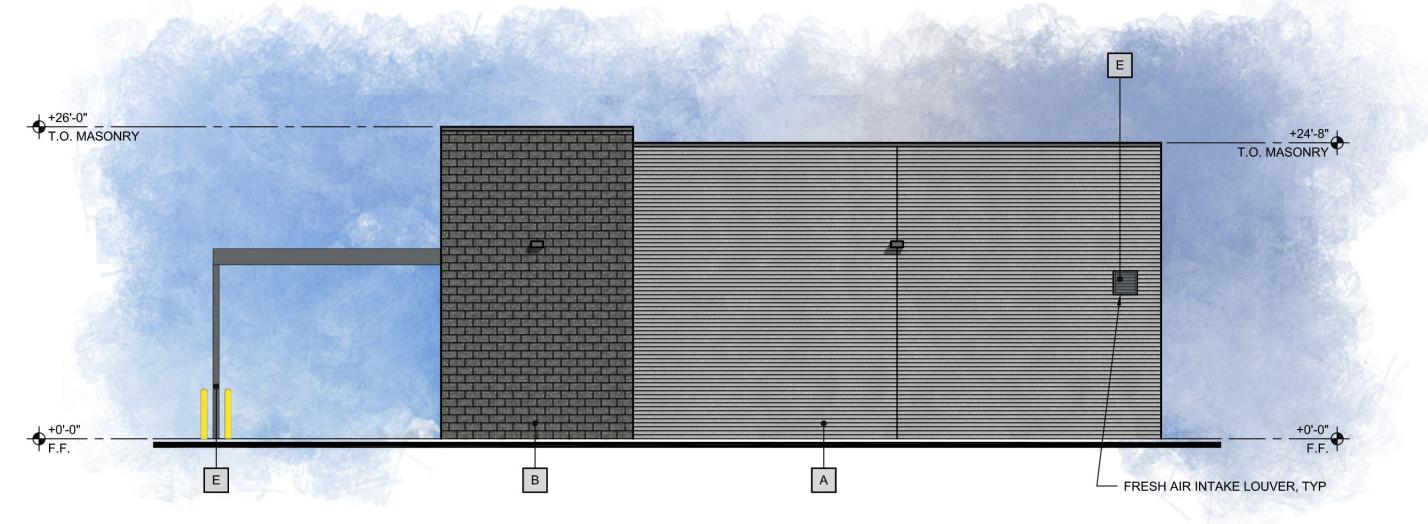


EAST ELEVATION SCALE: 1/8" = 1'-0"








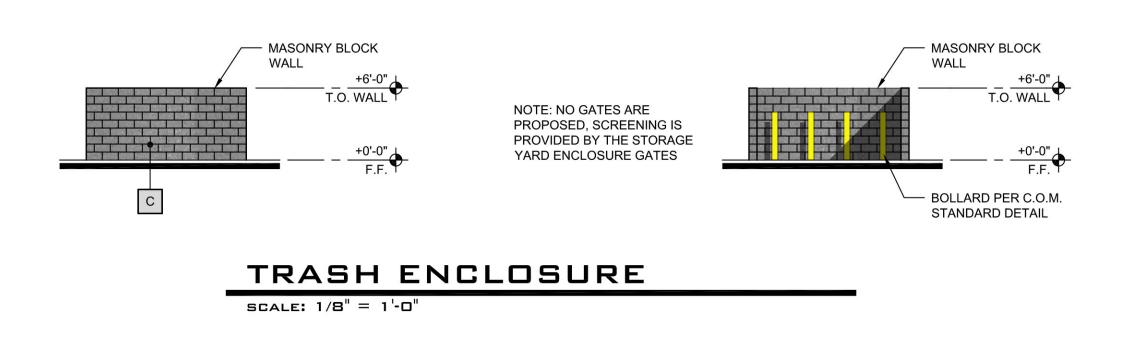




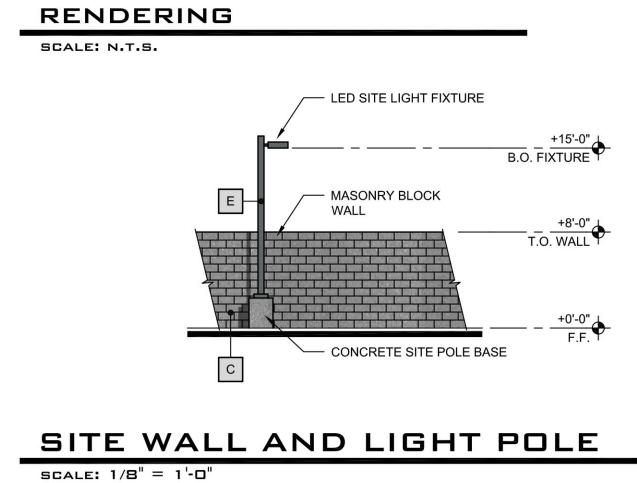



SUNBELT RENTALS MESA

6617 S. MOUNTAIN RD MESA, AZ

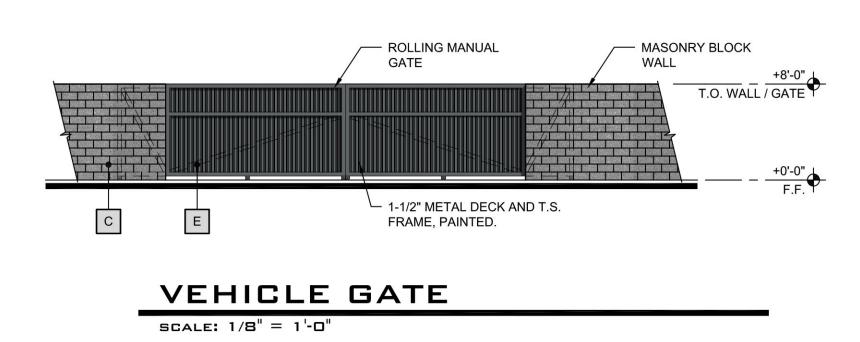




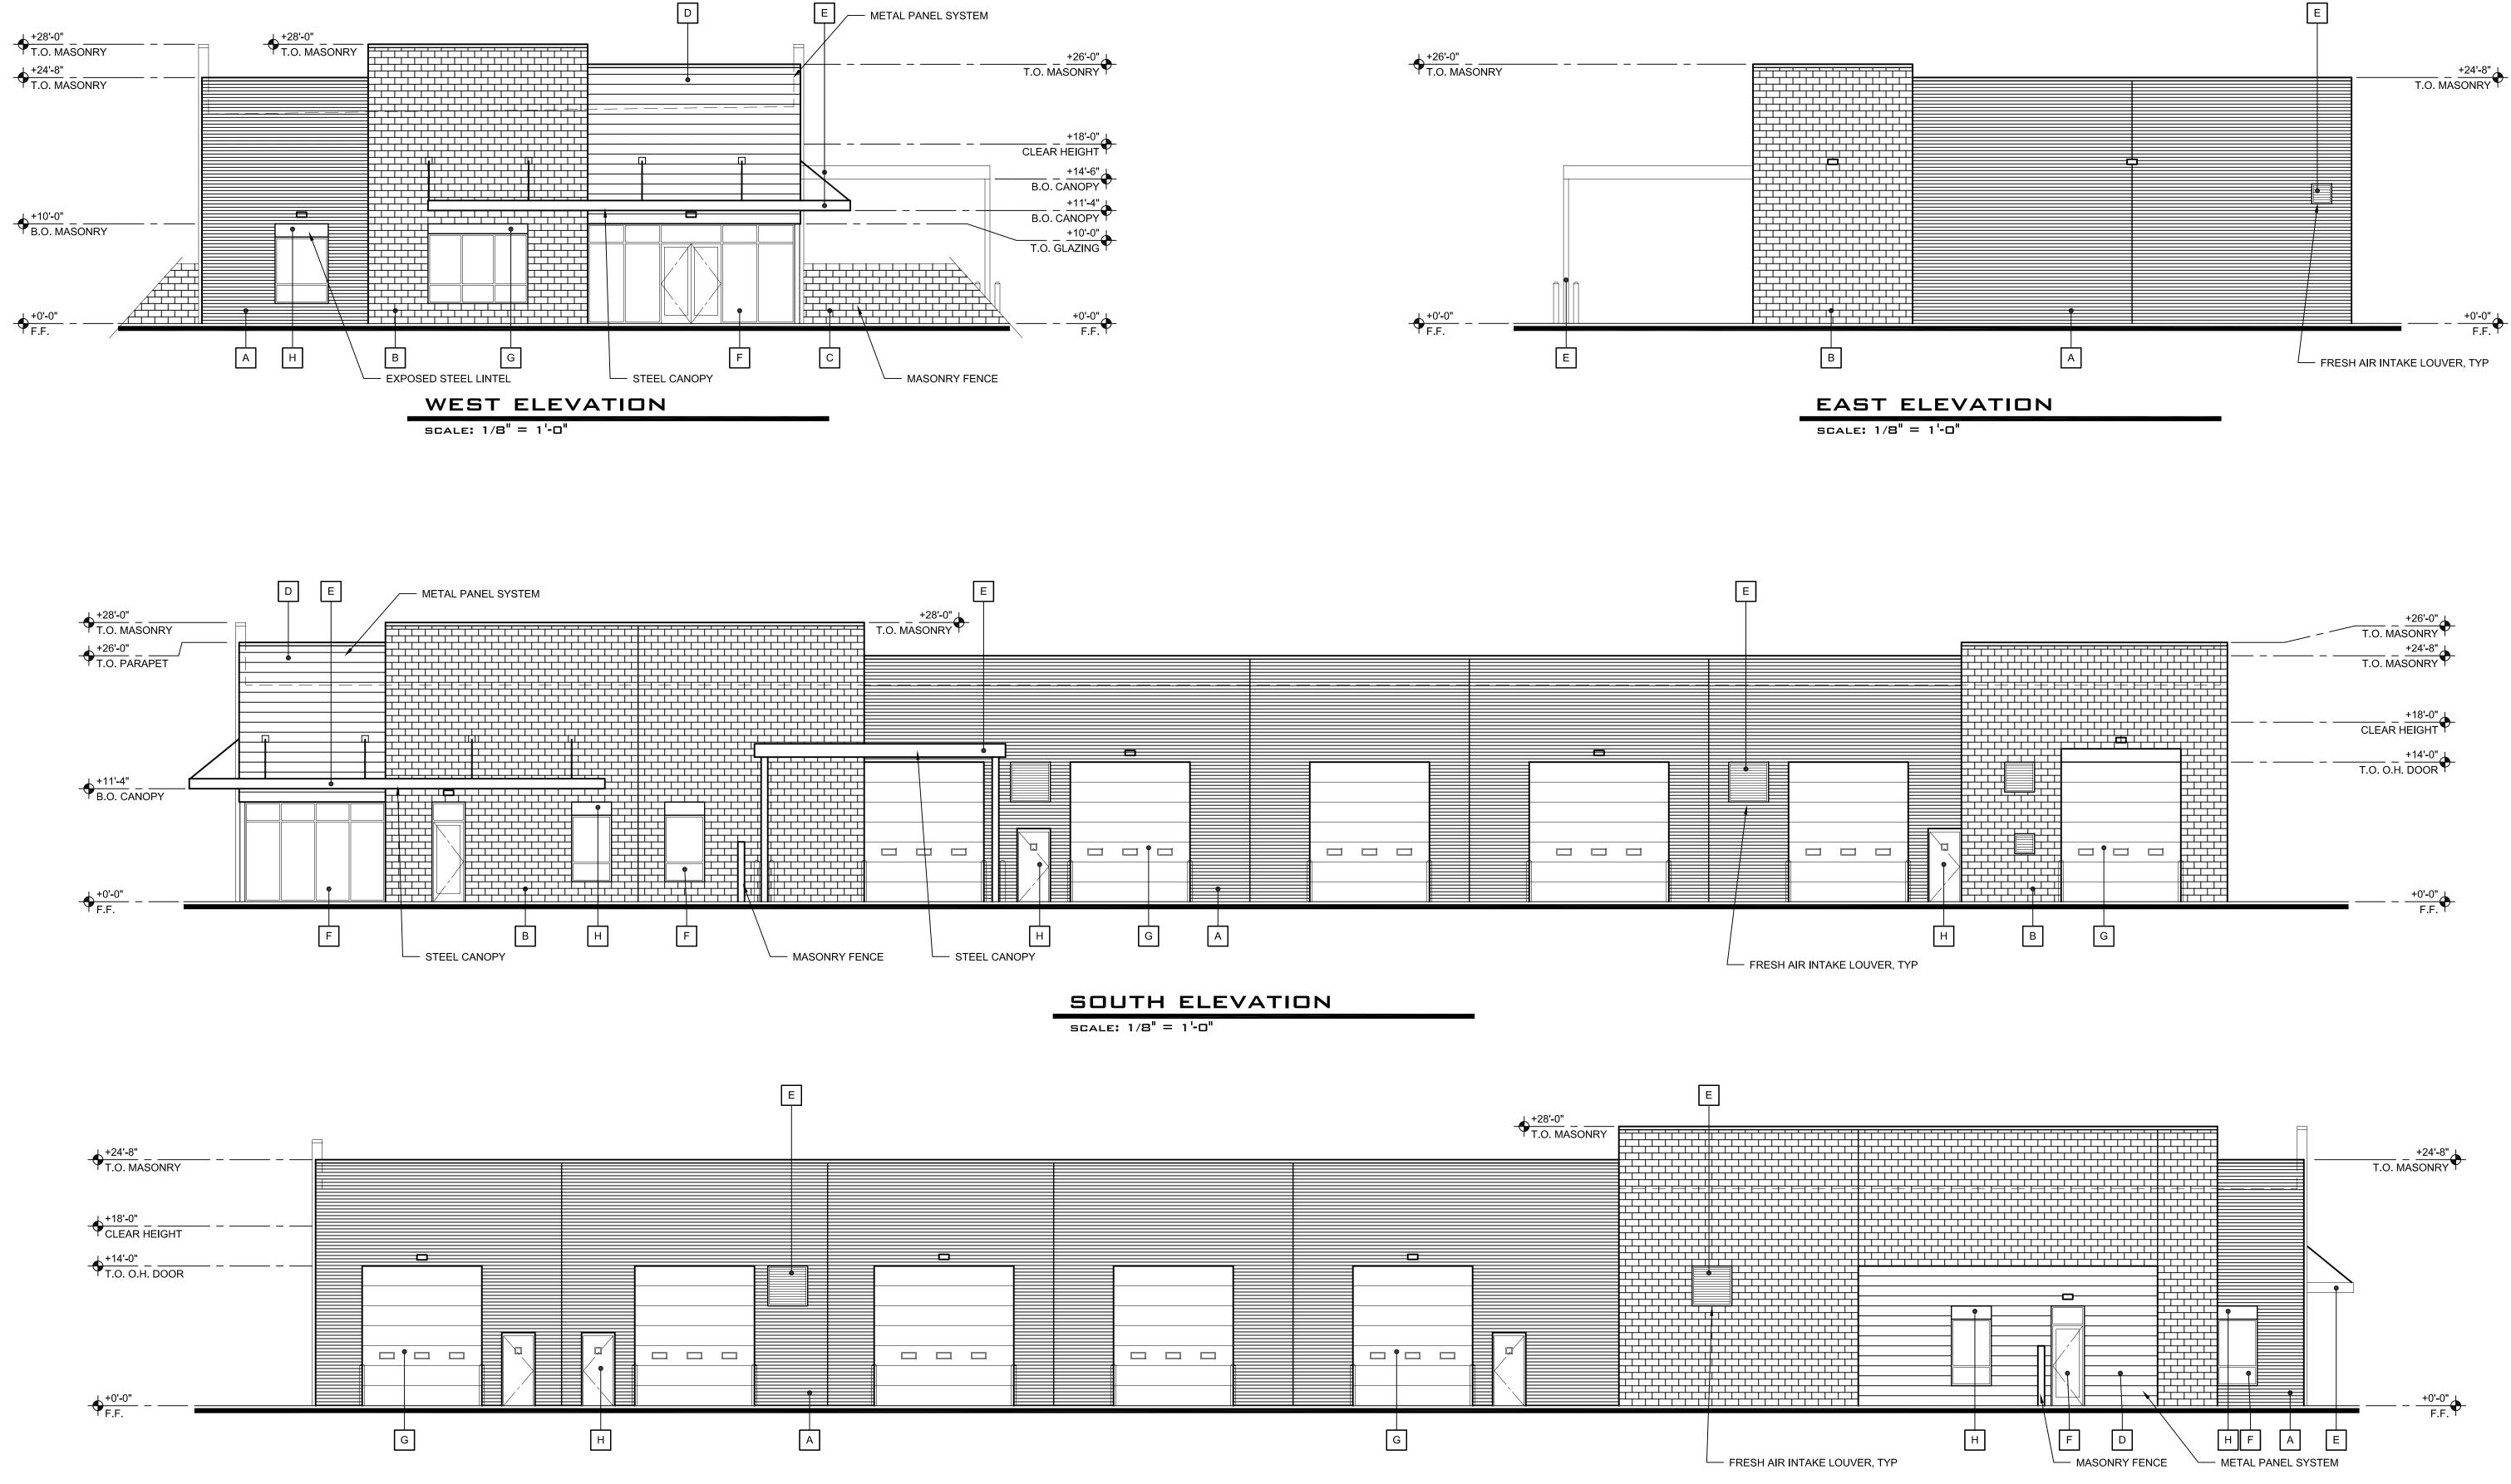

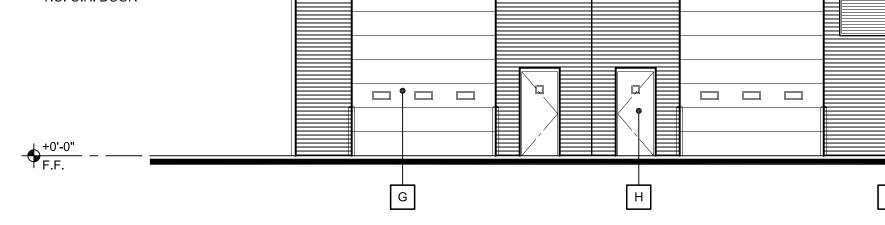



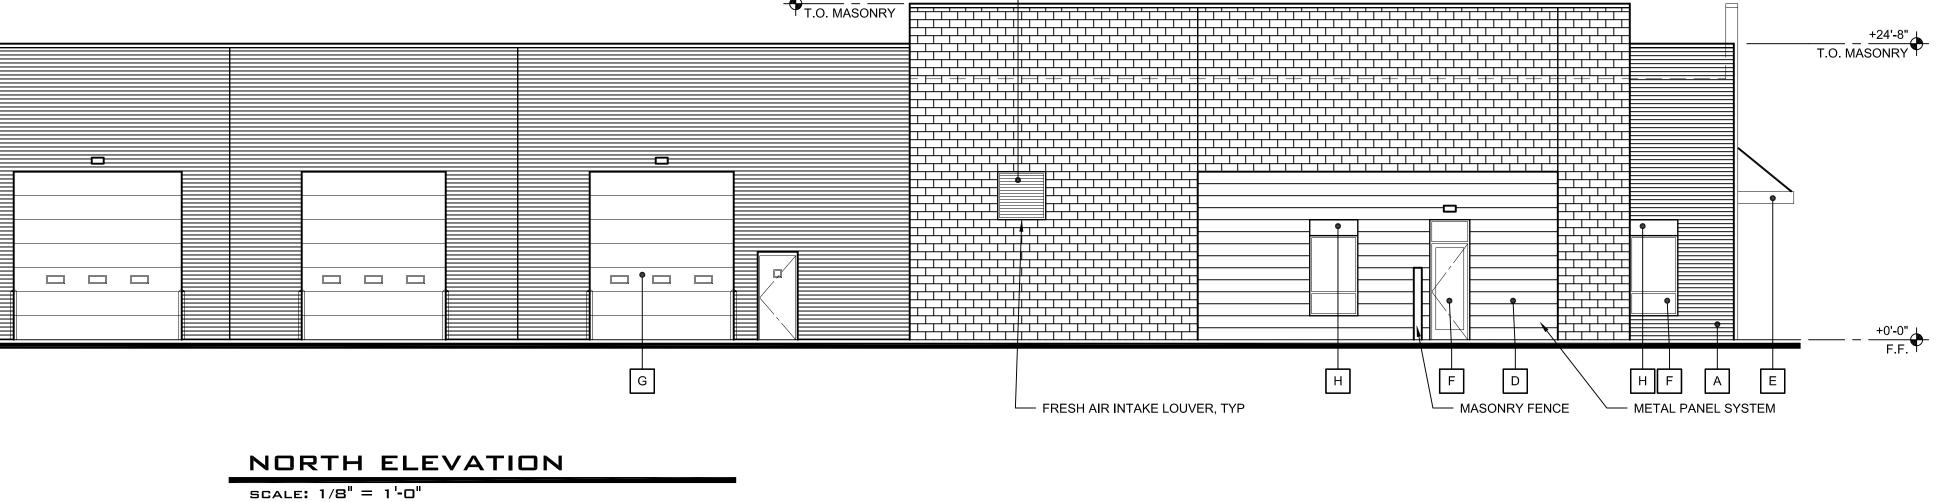

SUNBELT RENTALS MESA

6617 S. MOUNTAIN RD MESA, AZ



