



\\PDDC01\Architecture\2020\20-008.Olympus_Gateway_Small_Bay_Industrial\20-008.0_Building A.rvt

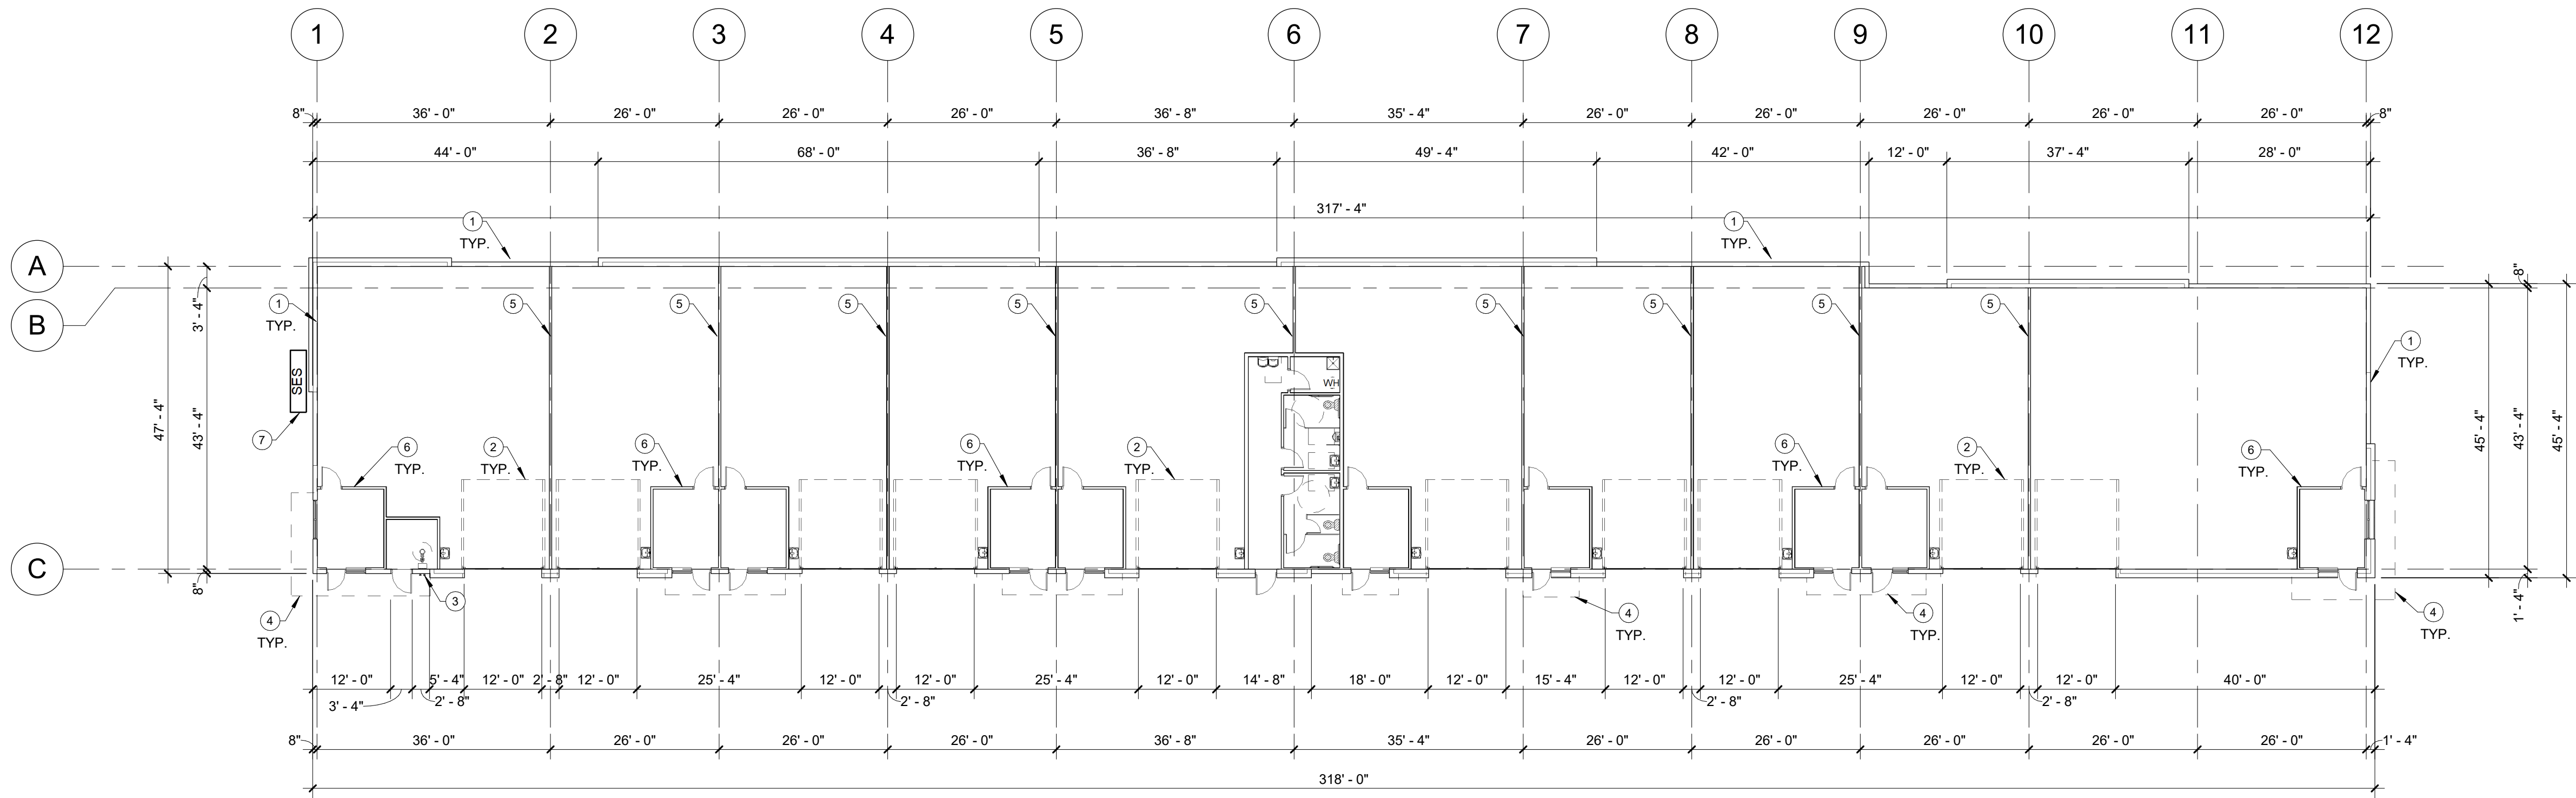

FIRST FLOOR PLAN

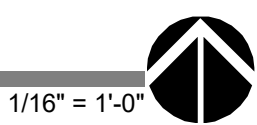

FLOOR PLAN KEYNOTES

- 1 8x8x16 CMU BLOCK WALL
- 2 12x12' OVERHEAD SECTIONAL DOOR ABOVE
- 3 FIRE RISER (INTERIOR) AND FIRE DEPARTMENT CONNECTION
- 4 DASHED LINE INDICATES CANOPY ABOVE
- 5 INTERIOR DEMISING PARTITION
- 6 INTERIOR PARTITION
- 7 SERVICE ENTRY SECTION (SES CABINET)



1048 N. 44th St. #200
Phoenix, AZ 85008
602.952.8585

DESIGN
REVIEW
PACKAGE

OLYMPUS GATEWAY SMALL BAY INDUSTRIAL

8934 E. WALTHAM AVE MESA, AZ 85212

BUILDING A

CONCEPTUAL FLOOR PLAN


PROJECT #: 20-008.0
DATE: 3.8.2022
DRAWN BY: MC
REV # DATE DESCRIPTION

COPYRIGHT PINNACLE DESIGN, INC., 2021

SHEET

DR-4
PLEASE RECYCLE

\\PDDC01\Architecture\2020\20-008.Olympus_Gateway_Small_Bay_Industrial\20-008.0_Building B.rvt

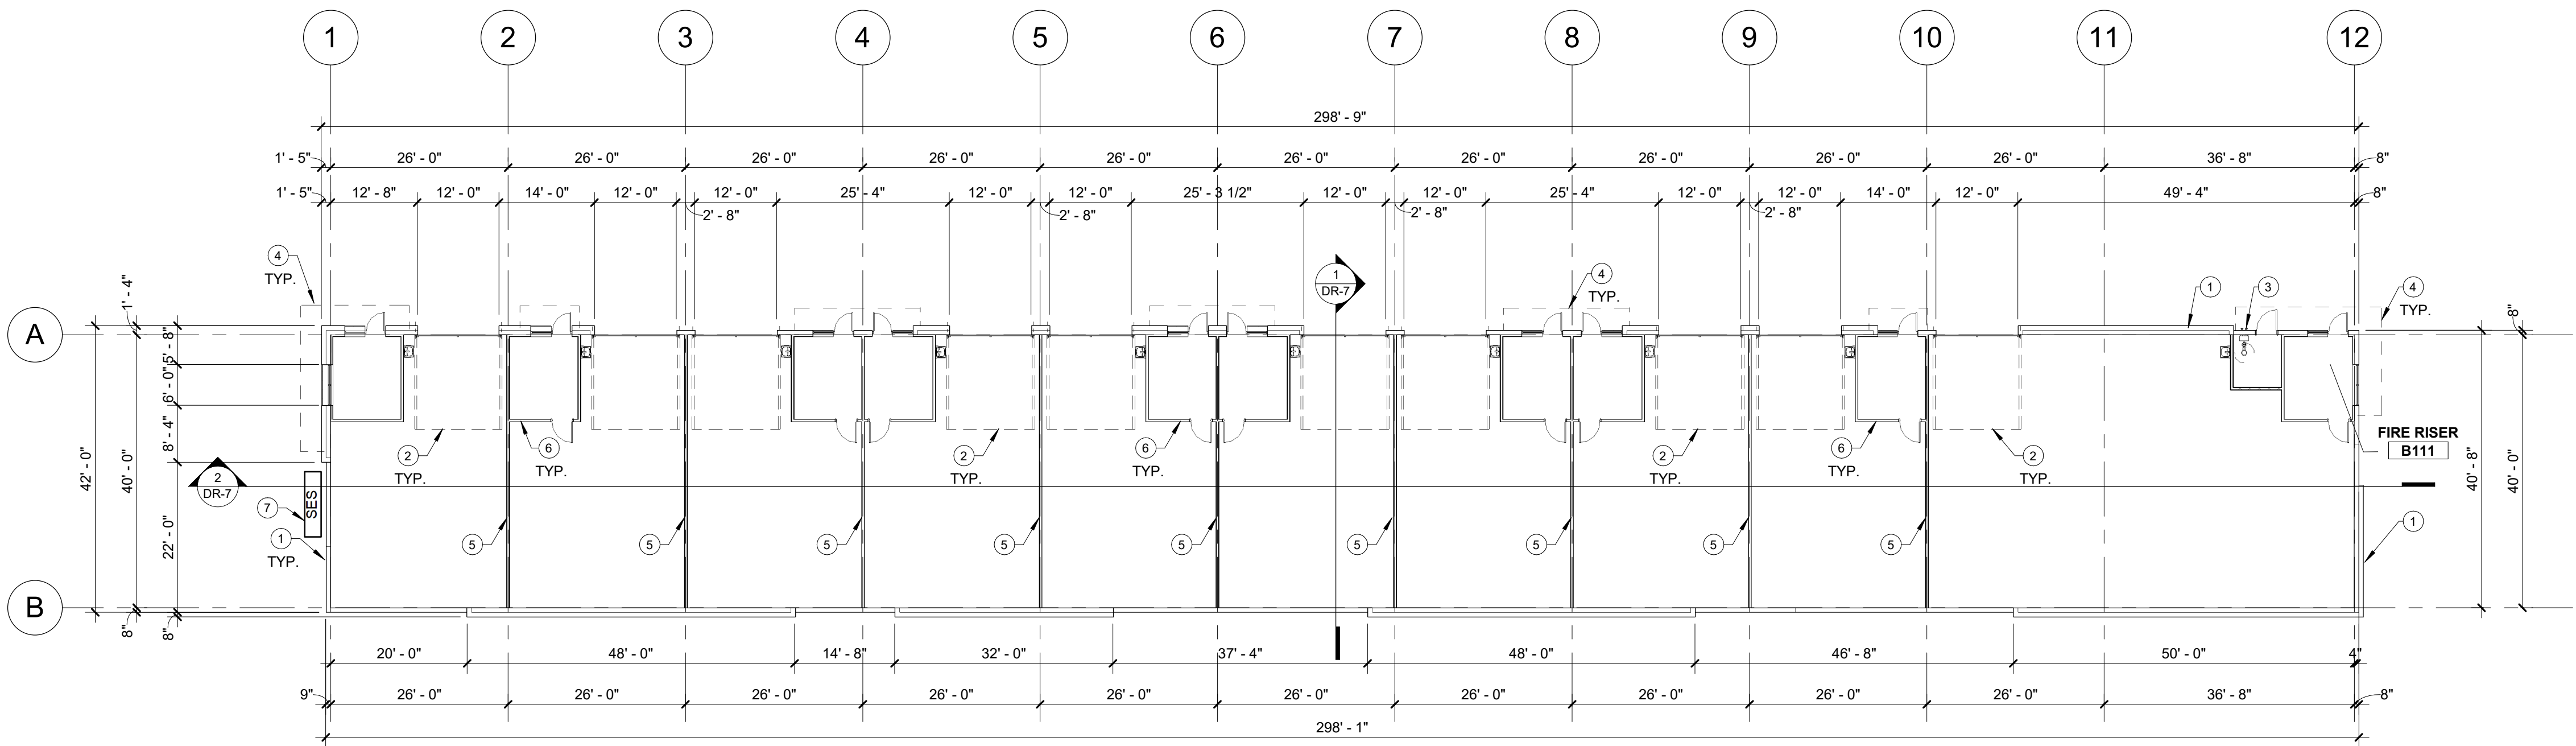

FLOOR PLAN KEYNOTES

- 1 8x8x16 CMU BLOCK WALL
- 2 12'x12' OVERHEAD SECTIONAL DOOR ABOVE
- 3 FIRE RISER (INTERIOR) AND FIRE DEPARTMENT CONNECTION
- 4 DASHED LINE INDICATES CANOPY ABOVE
- 5 INTERIOR DEMISING PARTITION
- 6 INTERIOR PARTITION
- 7 SERVICE ENTRY SECTION (SES CABINET)



1048 N. 44th St. #200
Phoenix, AZ 85008
602.952.8585

DESIGN
REVIEW
PACKAGE

OLYMPUS GATEWAY SMALL BAY INDUSTRIAL

8934 E. WALTHAM AVE MESA, AZ 85212

BUILDING B

CONCEPTUAL FLOOR PLAN

PROJECT #: 20-008.0
DATE: 3.8.2022
DRAWN BY: MC
REV # DATE DESCRIPTION

COPYRIGHT PINNACLE DESIGN, INC., 2021

SHEET

DR-5
PLEASE RECYCLE