


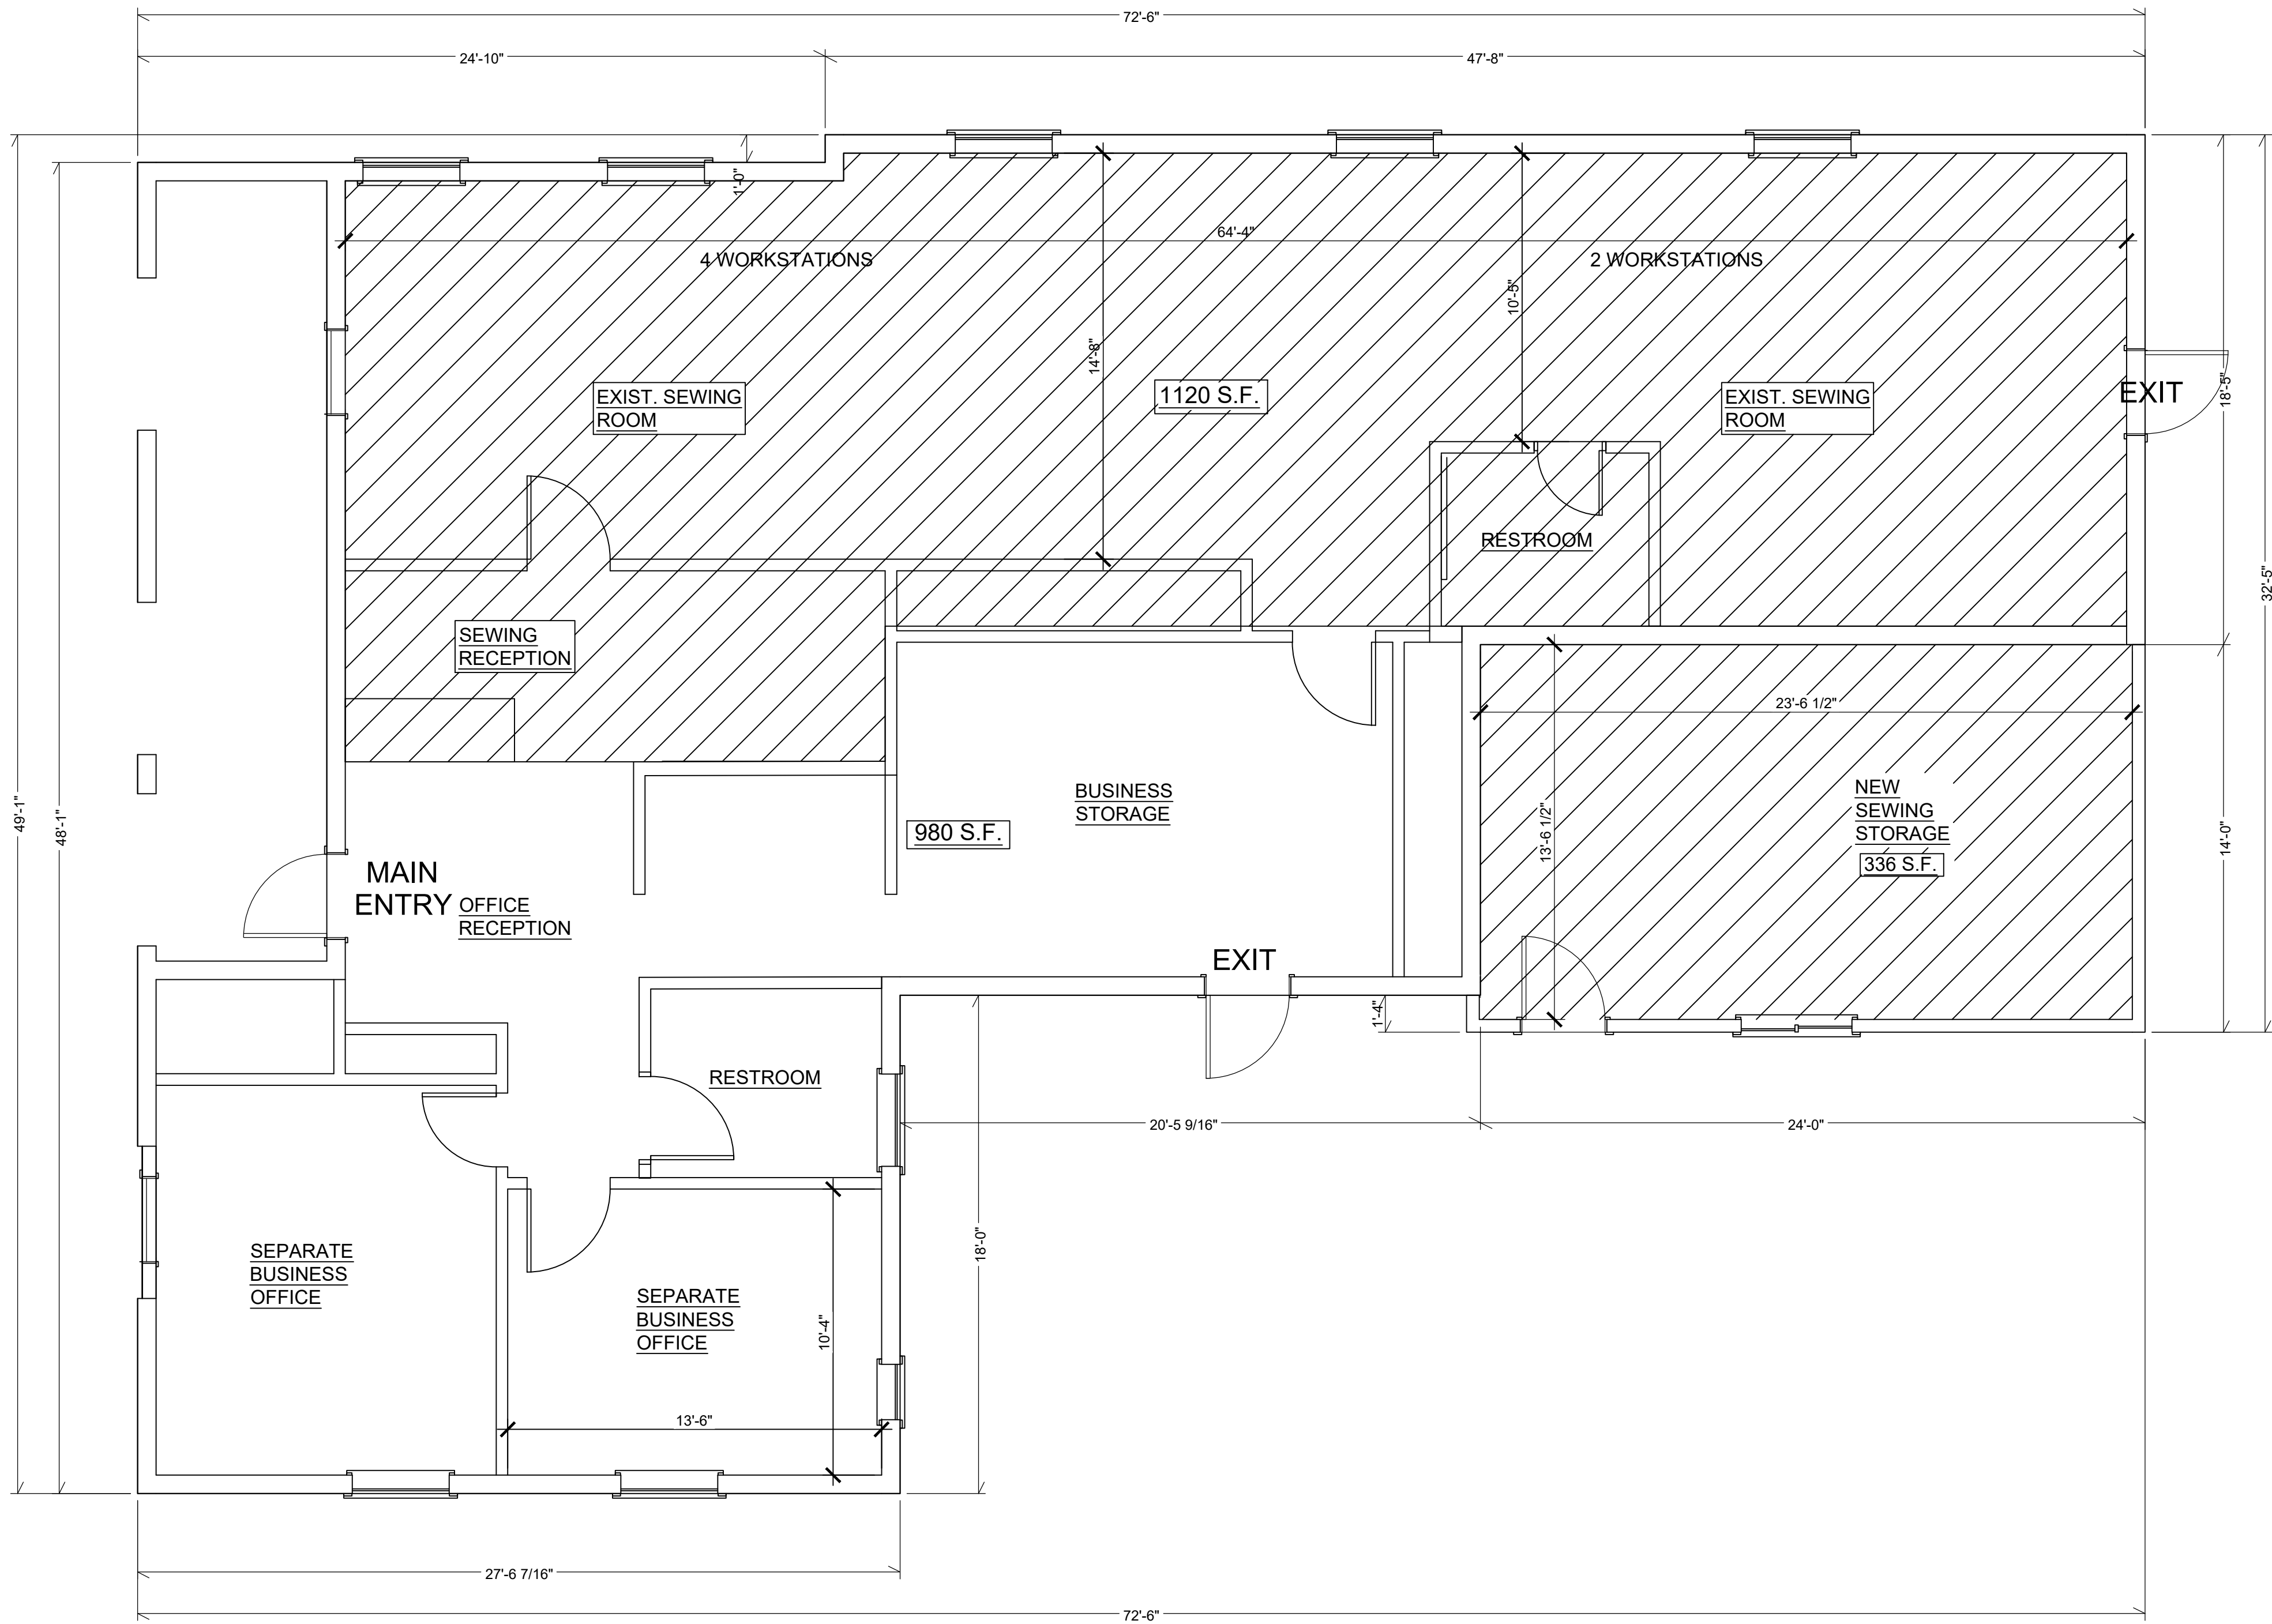

HATCH PATTERN INDICATES SEWING PORTION = 1456 S.F.
AND IS LESS THAN 1500 S.F. PER ZONING ORD.
(TO BE CONSIDERED PERSONAL SERVICES FOR ZONING)

BUSINESS OFFICE: 980 S.F.



FLOOR PLAN

SCALE: 1" = 4'-0"

CHANGE OF USE AND ADDITION FOR
3M3 CREATIONS
325 N. ALMA SCHOOL ROAD
MESA, ARIZONA 85201

REVISIONS:

DATE: 7/13/2022
SCIP SUBMITTAL

PROJECT # 22-13B

The drawings and written material herein constitute original work of the architect, and as intellectual property and instruments of service, are subject to copyright and may not be reproduced, distributed, published or used in any way without the express written consent of the architect.
© COPYRIGHT 2022

SHEET:

A2.0
FLOOR PLAN