

EXISTING SIDEWALK

63'

20'-0" SETBACK

EXISTING LOW WALL

PROPERTY LINES

EXISTING DRIVEWAY

NEW 12' WIDE SLIDING GATES

NEW FILTER CLOSET :15 SQ. FT.

2'-6"

6'-0"

NEW WINDOW

8'-1"

PANTRY/STORAGE

4'-3"

31'-6"

5'-0" SETBACK

EXISTING TREE

EXISTING PROPERTY WALL

23'-11"

EXISTING CONCRETE PAD

EXISTING GAZEBO TO REMAIN

47'-8 1/2"

20'-0" SETBACK

EXISTING STORAGE TO REMAIN


EXISTING TREE

63'

NOTE:
PROPOSED ADDITION: 960 SQ. FT.
NEW WATER FILTER CLOSET :15 SQ. FT.

FE

CS

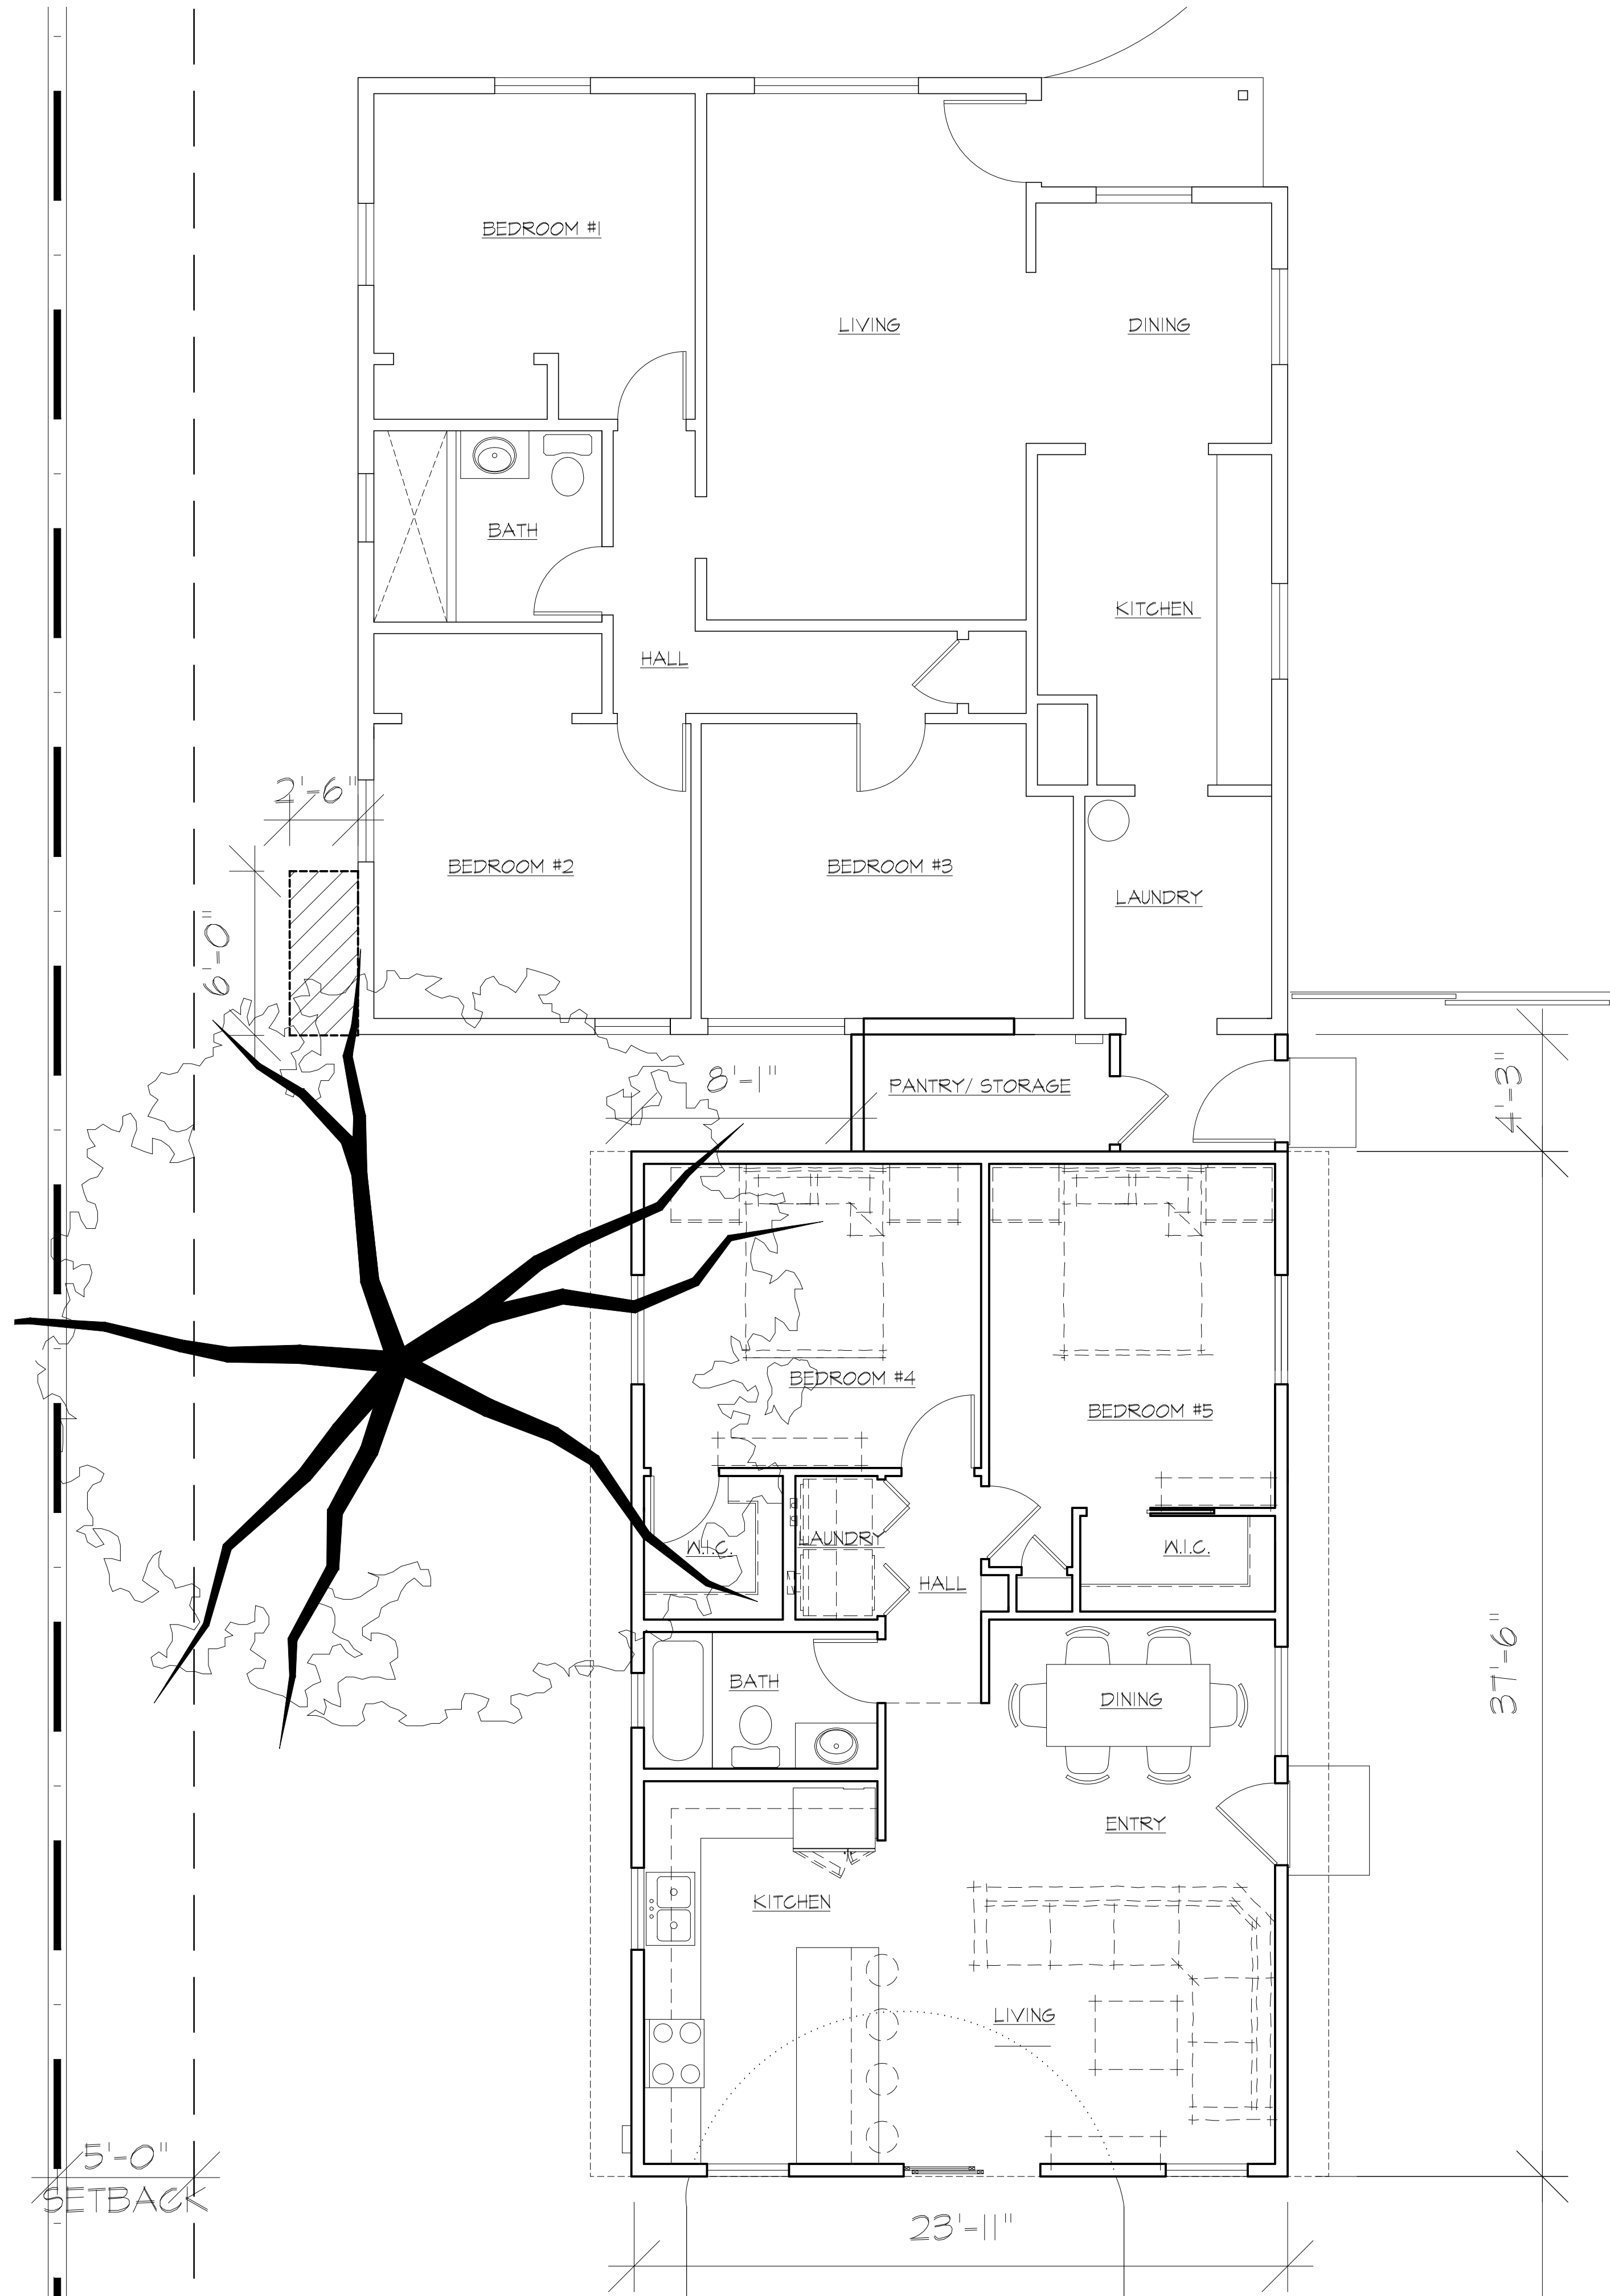

1 PROPOSED FLOOR PLAN
SCALE: 1/4"=1'-0"

ADDITION FOR:
Dorcas Residence
755 E. 1st STREET, MESA, AZ 85203

Proposed Floor Plan

Designed By: Nusrat Jafar

Drawn By: NJJ

Email: jafarnj@yahoo.com

Cell: 484-620-9591

Scale: As Noted

Date: 06/23/22

Revisions:

1
2
3

A1