



FIRST ISSUED: 4/28/22		
REVISIONS		
No.	DATE	DESCRIPTION



1	06-03-22	P&2 & EASTMARK COMMENTS
---	----------	-------------------------

PROJECT NO: 22108.00
DRAWN BY: SR, RJ
CHKD BY: DTC, ET
COPYRIGHT 2022: DEUTSCH
ARCHITECTURE GROUP

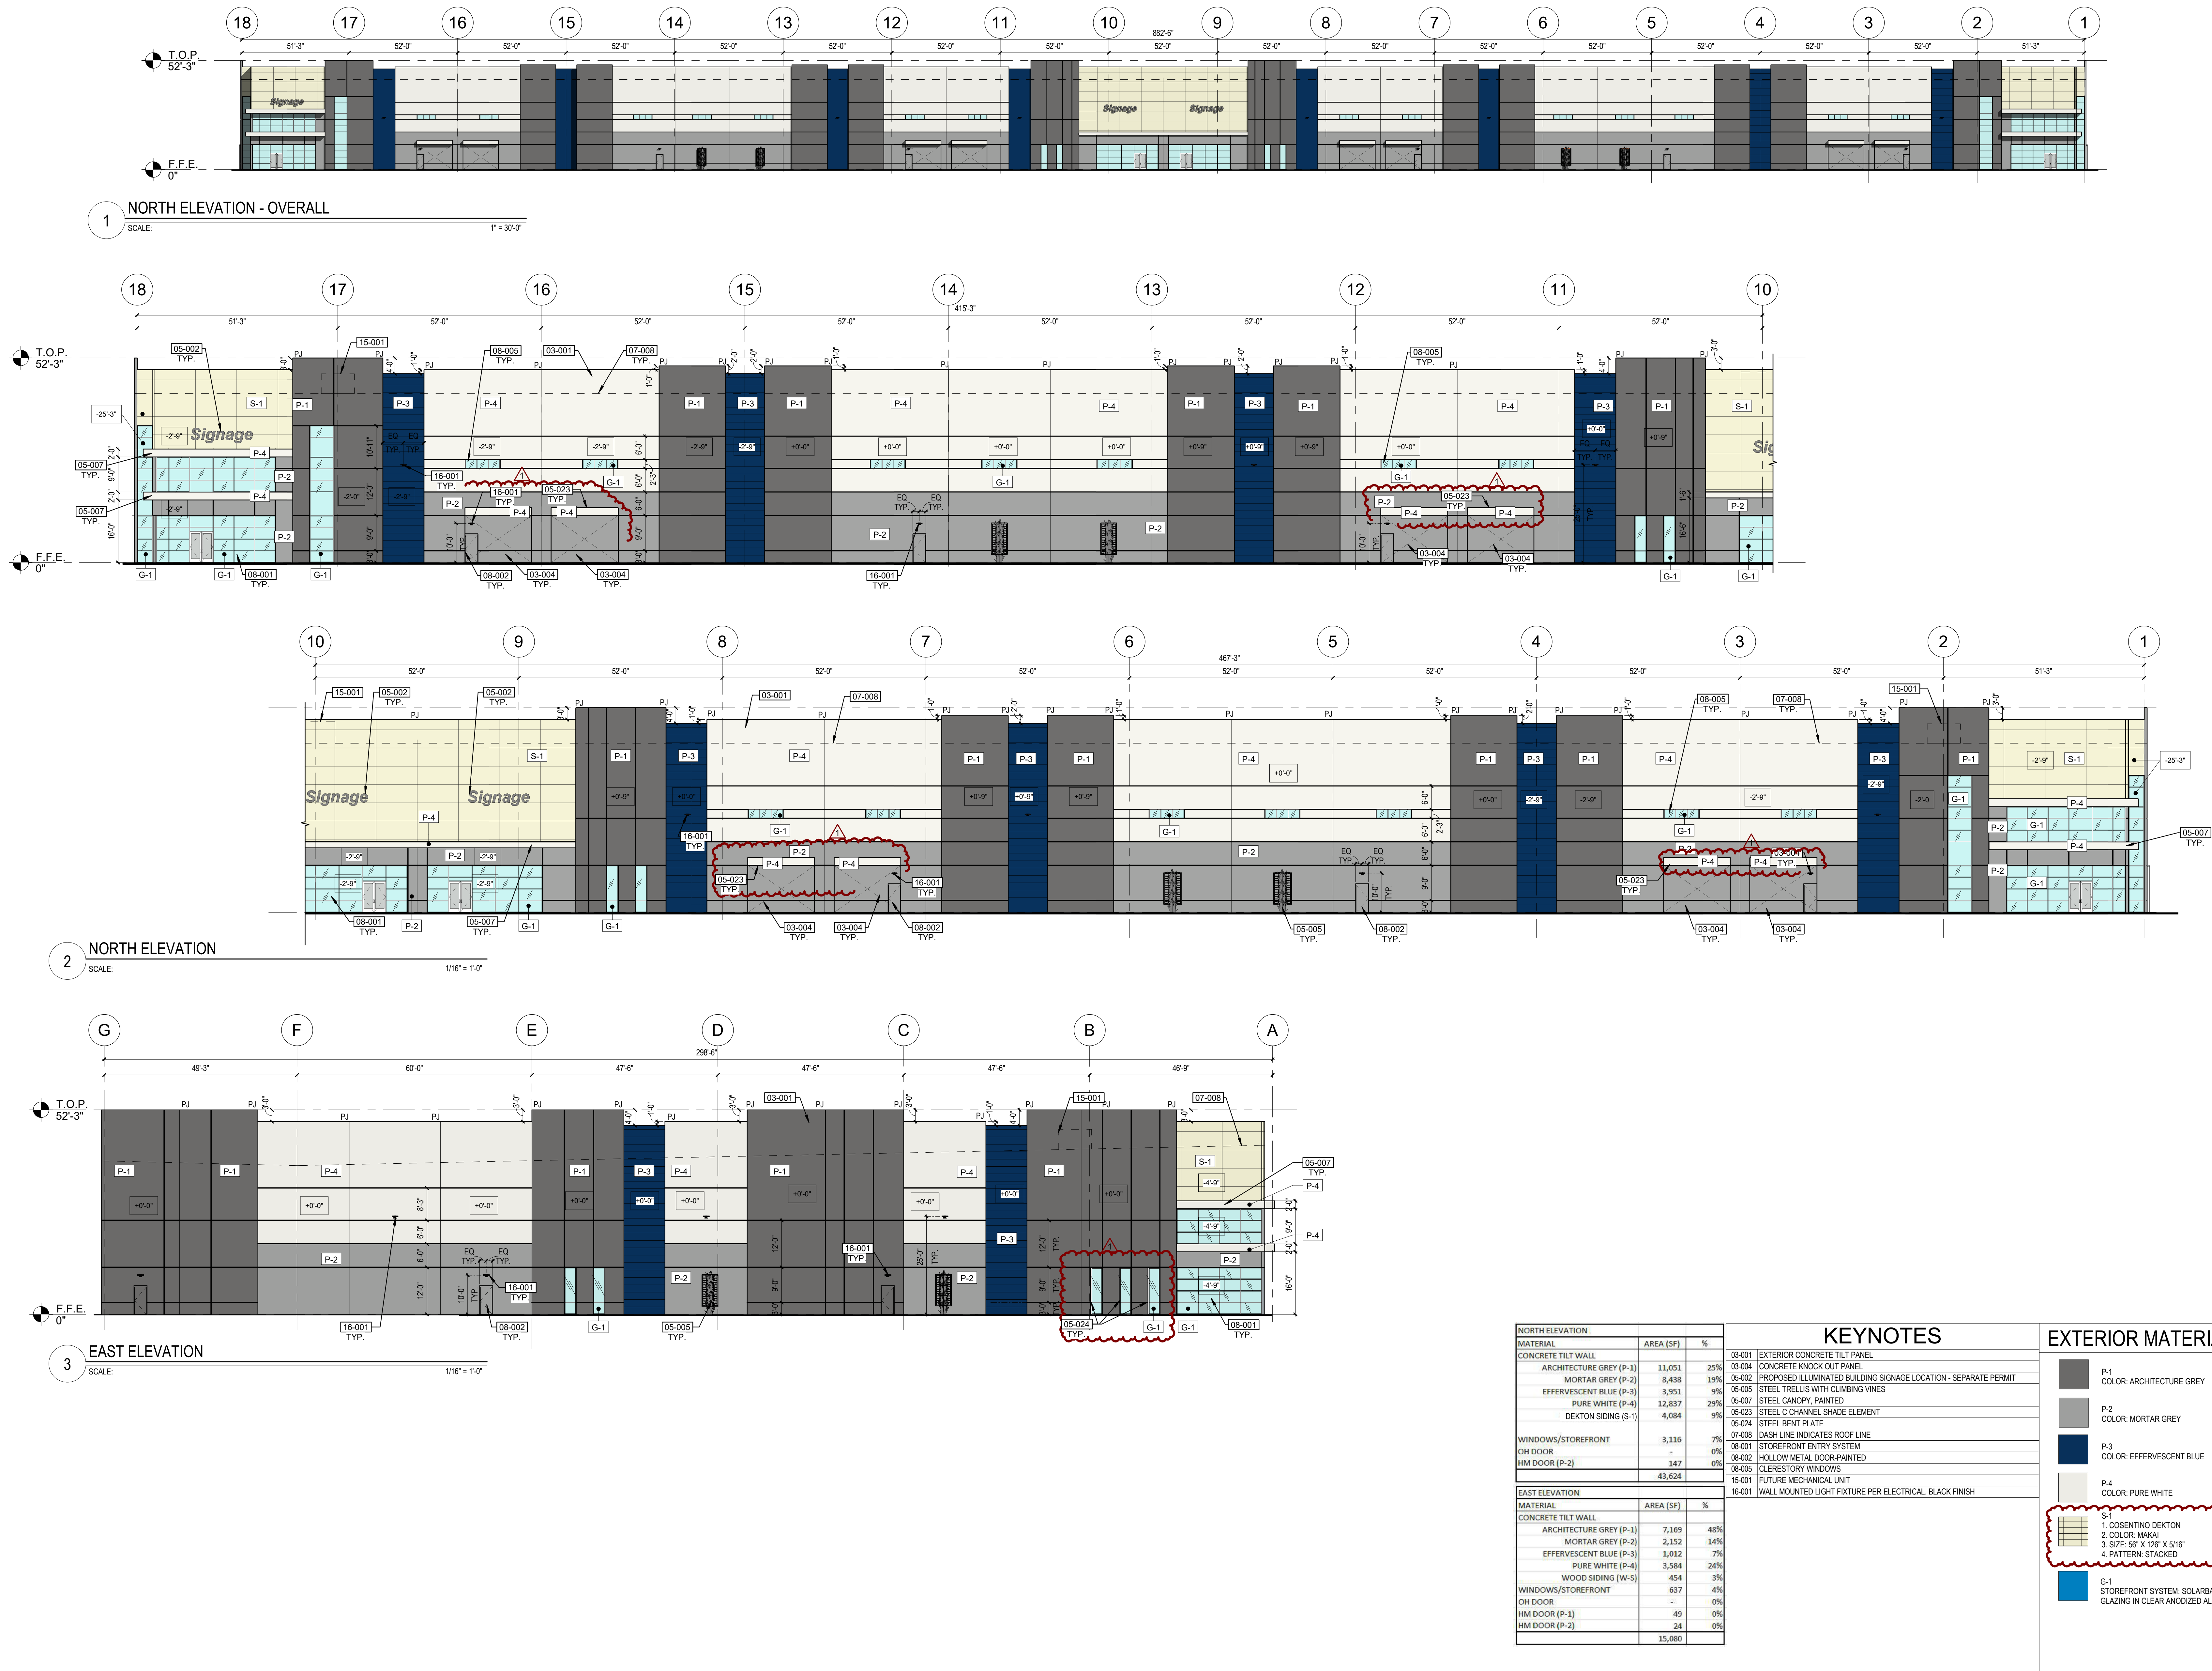

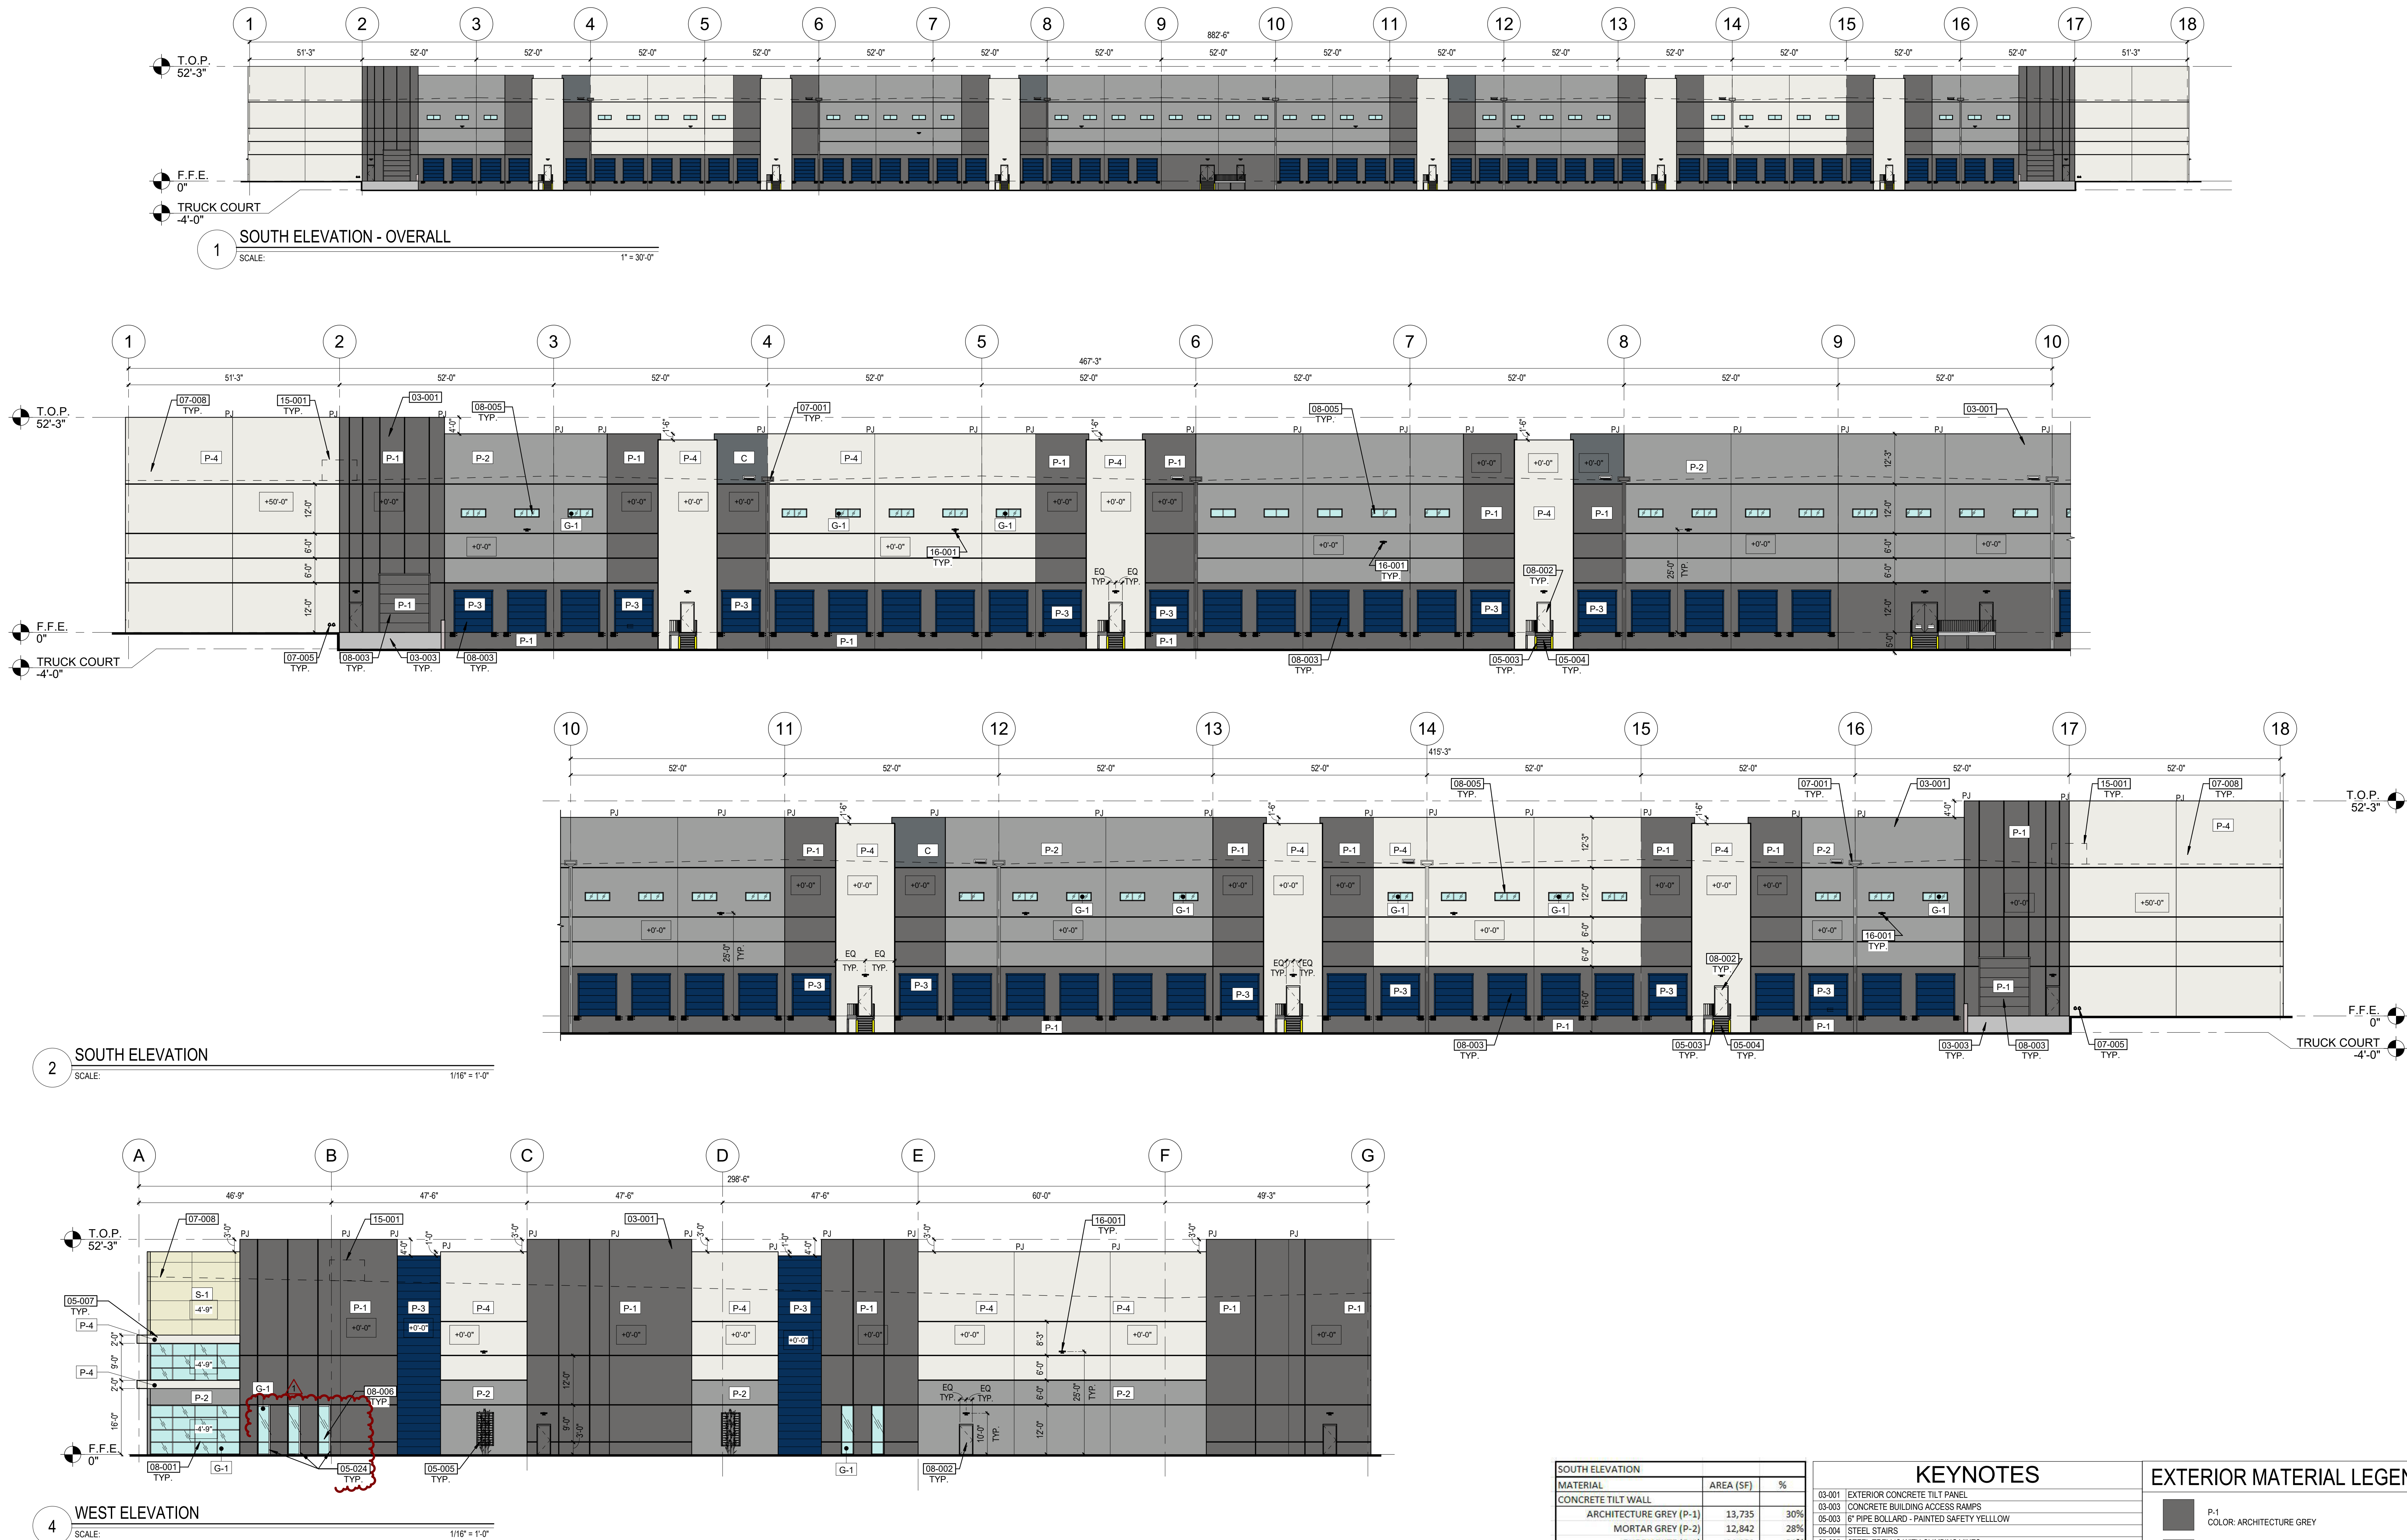




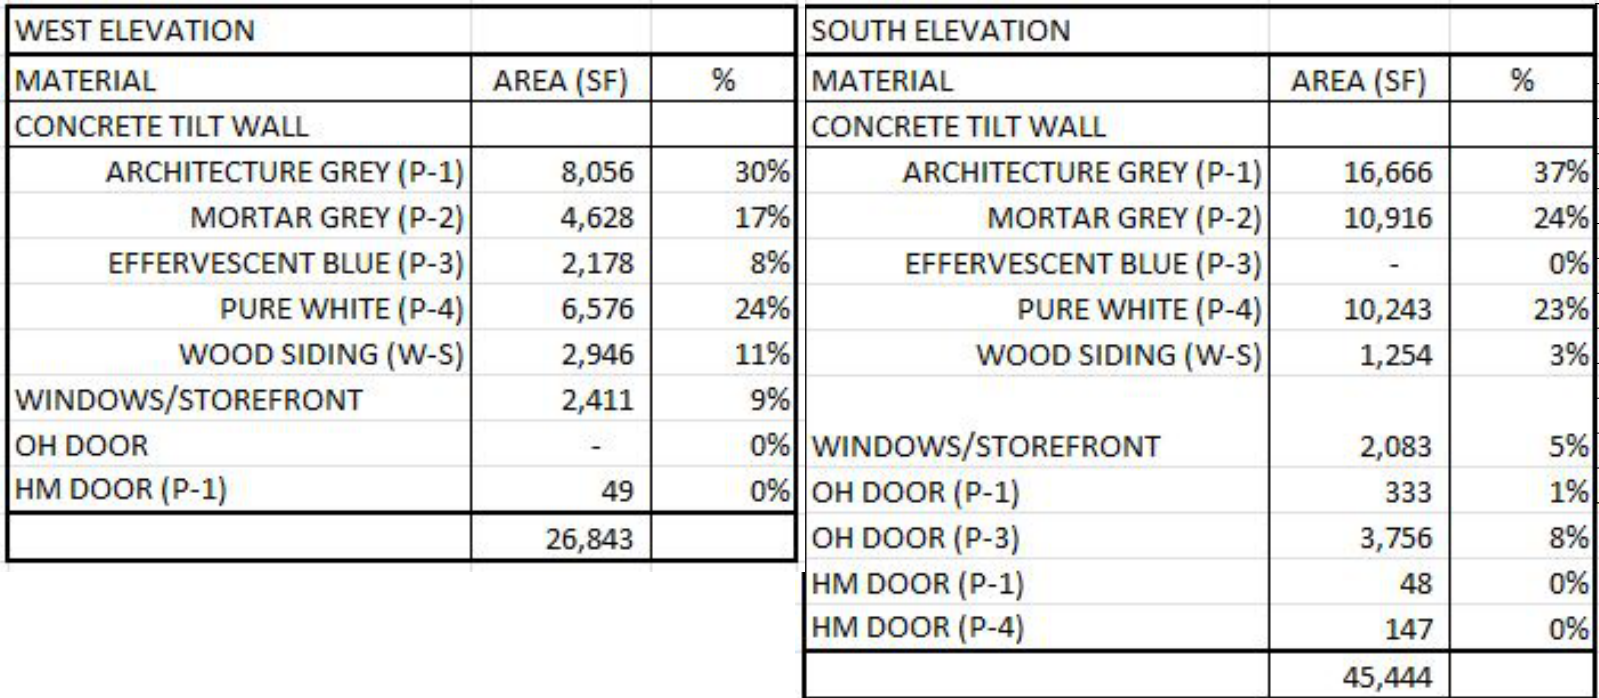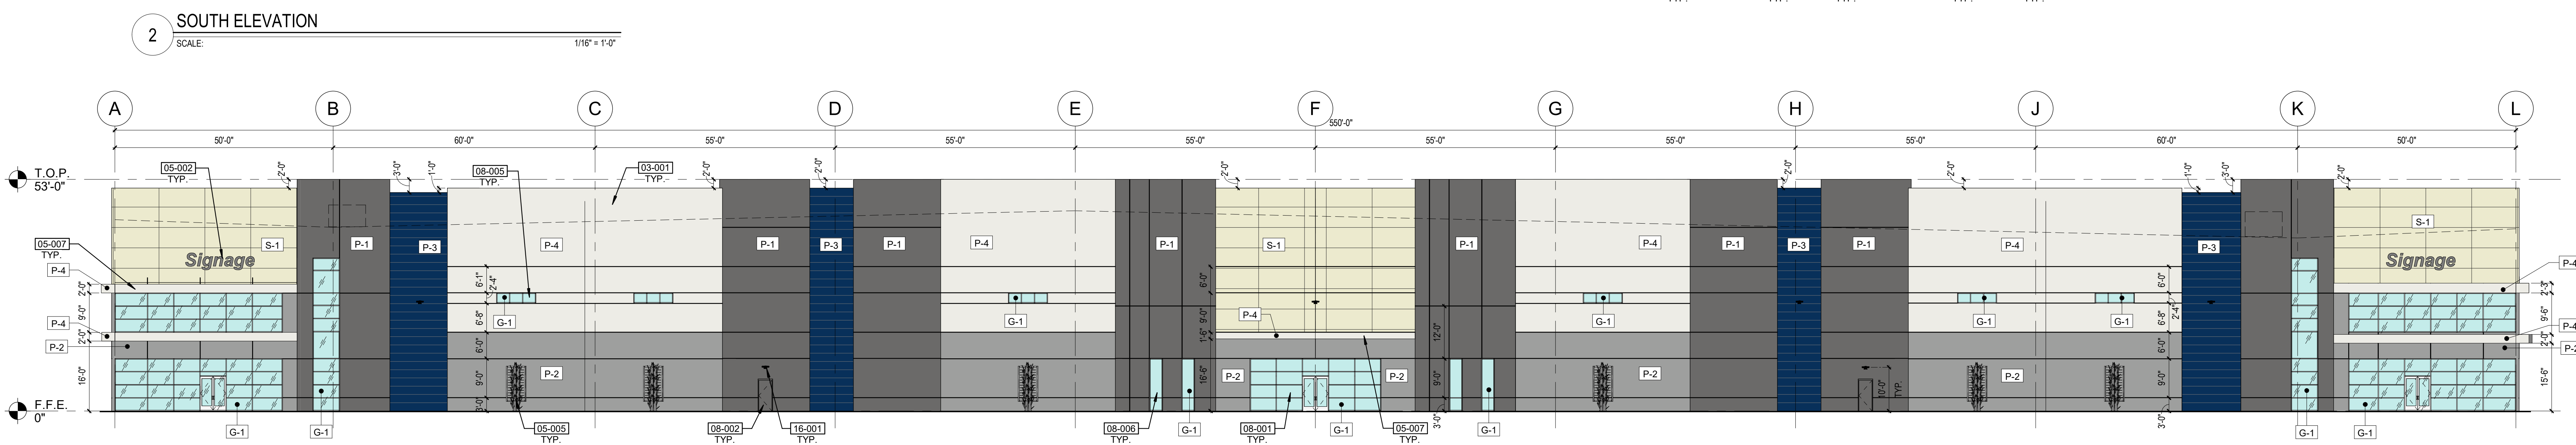


EXTERIOR MATERIAL LEGEND


	P-1 COLOR: ARCHITECTURE GREY
	P-2 COLOR: MORTAR GREY
	P-3 COLOR: EFFERVESCENT BLUE
	P-4 COLOR: PURE WHITE
	G-1 STOREFRONT SYSTEM: SOLARBAN OPTIBLUE GLAZING IN CLEAR ANODIZED ALUMINUM FRAME

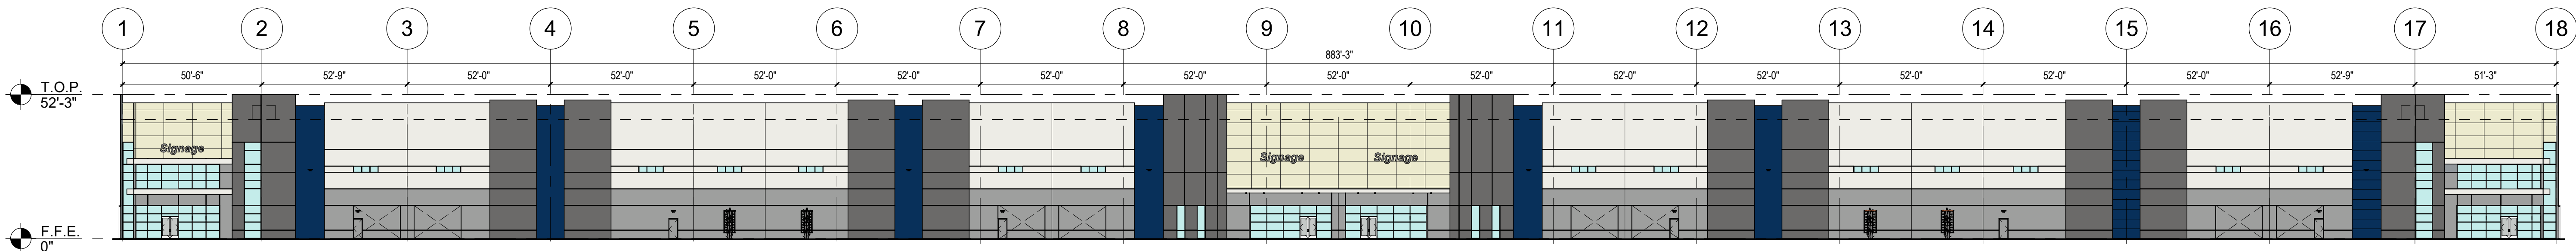

1 SOUTH ELEVATION - OVERALL
SCALE: 1" = 30'-0"

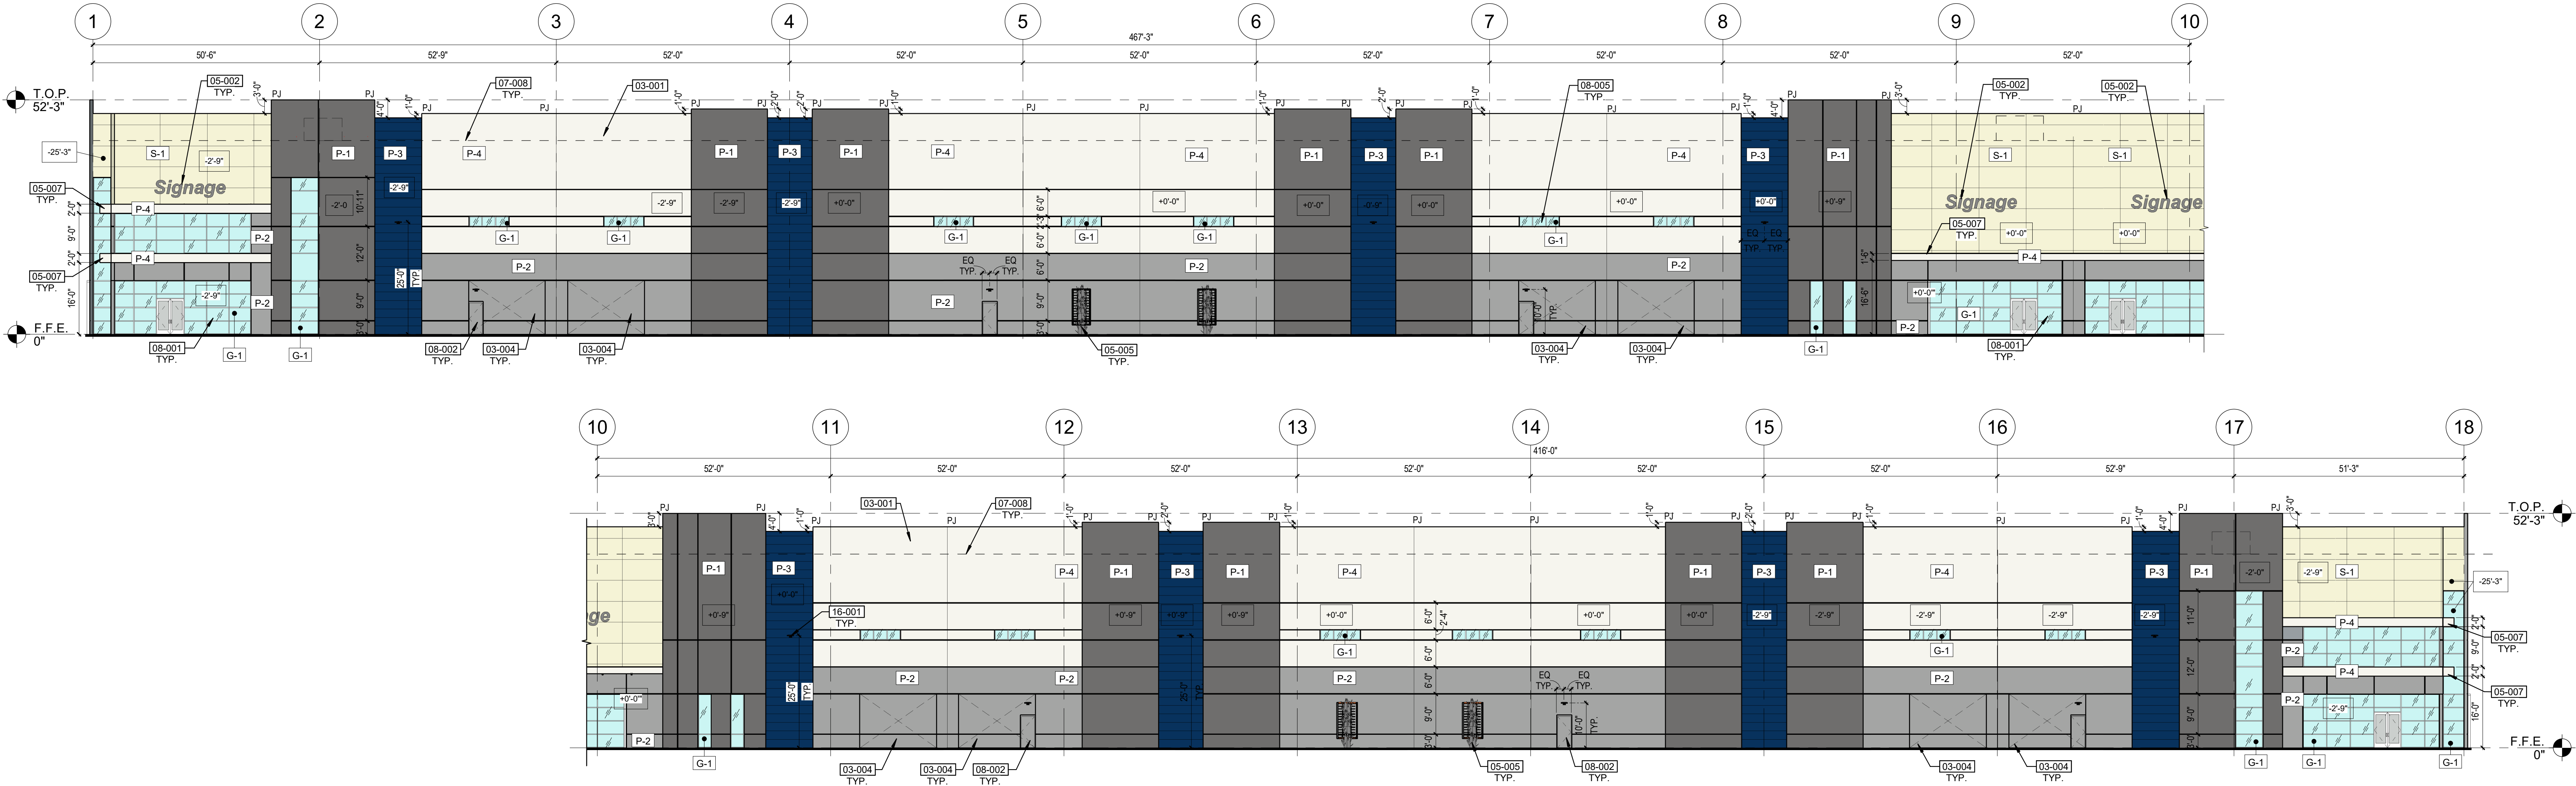

2 SOUTH ELEVATION
SCALE: 1/16" = 1'-0"

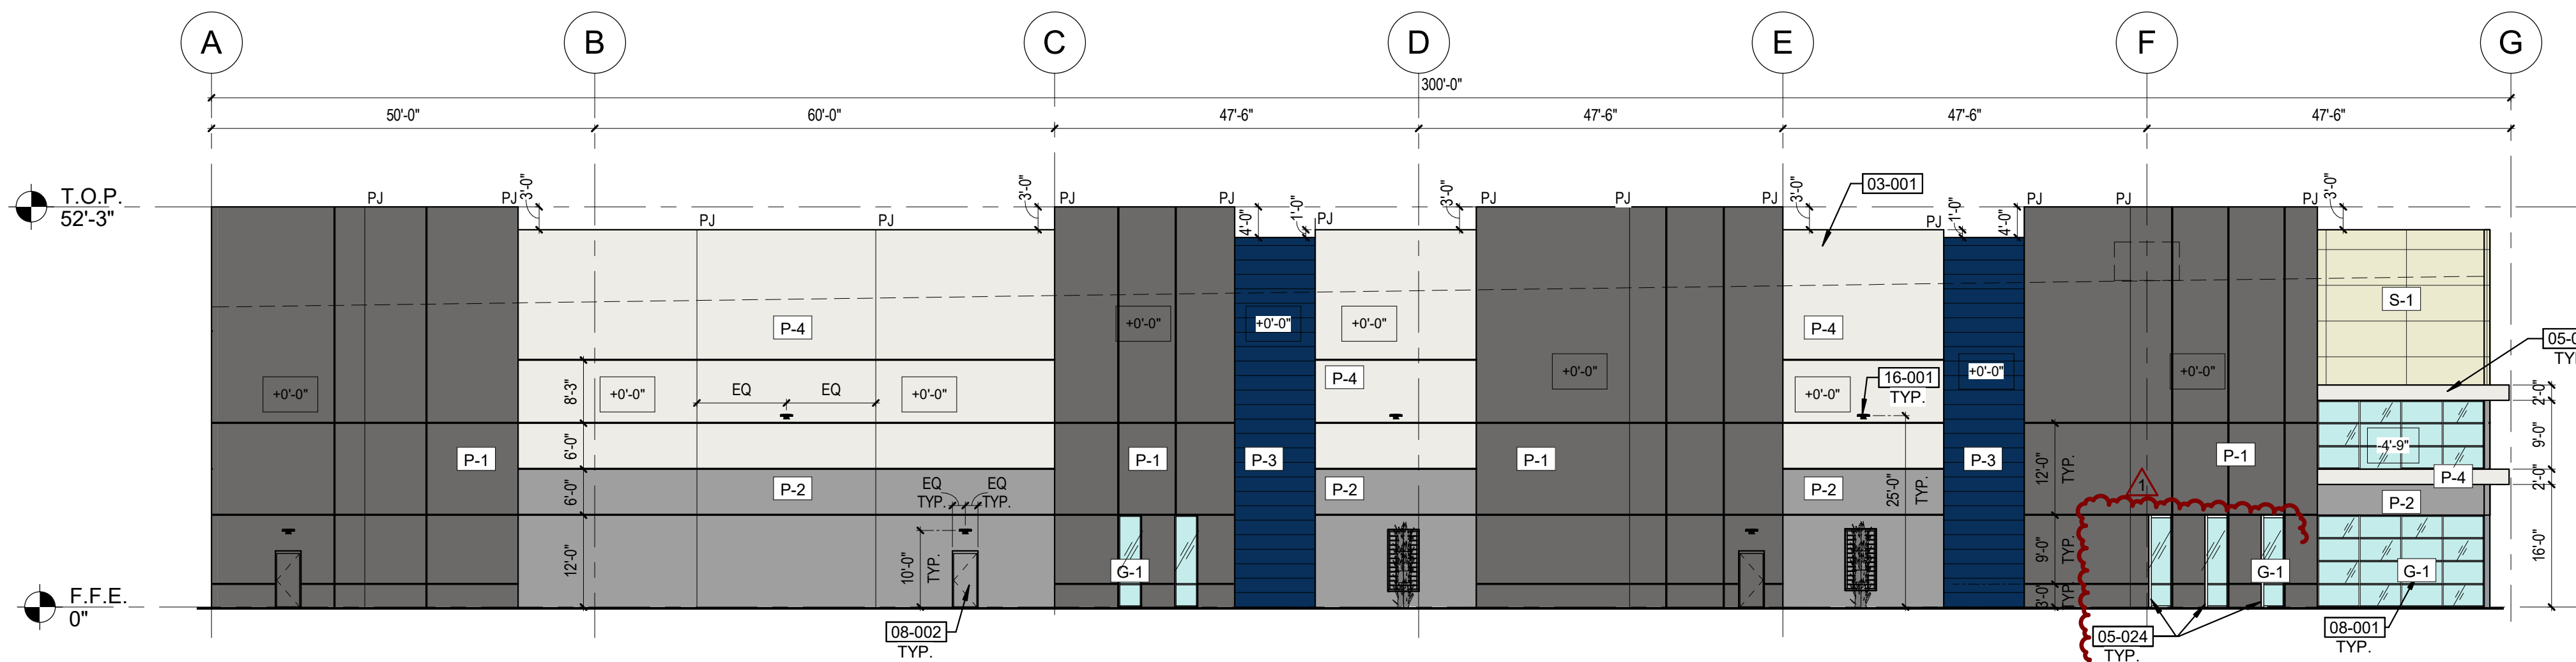

3 WEST ELEVATION
SCALE: 1/16" = 1'-0"

SOUTH ELEVATION		
MATERIAL	AREA (SF)	%
CONCRETE TILT WALL		
ARCHITECTURE GREY (P-1)	11,051	25%
MORTAR GREY (P-2)	8,438	19%
EFFERVESCENT BLUE (P-3)	3,951	9%
PURE WHITE (P-4)	12,837	29%
WOOD SIDING (W-5)	4,084	9%
WINDOWS/STOREFRONT	3,116	7%
OH DOOR	-	0%
HM DOOR (P-2)	147	0%
	43,624	
WEST ELEVATION		
MATERIAL	AREA (SF)	%
CONCRETE TILT WALL		
ARCHITECTURE GREY (P-1)	7,169	48%
MORTAR GREY (P-2)	2,152	14%
EFFERVESCENT BLUE (P-3)	1,012	7%
PURE WHITE (P-4)	3,584	24%
WOOD SIDING (W-5)	454	3%
WINDOWS/STOREFRONT	637	4%
OH DOOR	-	0%
HM DOOR (P-1)	49	0%
HM DOOR (P-2)	24	0%
	15,080	



KEYNOTES

03-001	EXTERIOR CONCRETE TILT PANEL
03-004	CONCRETE KNOCK OUT PANEL
05-002	PROPOSED ILLUMINATED BUILDING SIGNAGE LOCATION - SEPARATE PERMIT
05-005	STEEL TRELLIS WITH CLIMBING VINES
05-007	STEEL CANOPY, PAINTED
05-024	STEEL BENT PLATE
07-008	DASH LINE INDICATES ROOF LINE
08-001	STOREFRONT ENTRY SYSTEM
08-002	HOLLOW METAL DOOR, PAINTED
08-005	CLERESTORY WINDOWS
16-001	WALL MOUNTED LIGHT FIXTURE PER ELECTRICAL BLACK FINISH

EXTERIOR MATERIAL LEGEND

P-1	COLOR: ARCHITECTURE GREY
P-2	COLOR: MORTAR GREY
P-3	COLOR: EFFERVESCENT BLUE
P-4	COLOR: PURE WHITE
G-1	1. COSENTINO DEKTON 2. COLOR: MAKAI 3. SIZE: 60" X 120" X 5/16" 4. PATTERN: STICKER
G-1	STOREFRONT SYSTEM: SOLARBAN OPTIBLUE GLAZING IN CLEAR ANODIZED ALUMINUM FRAME

2929.COM

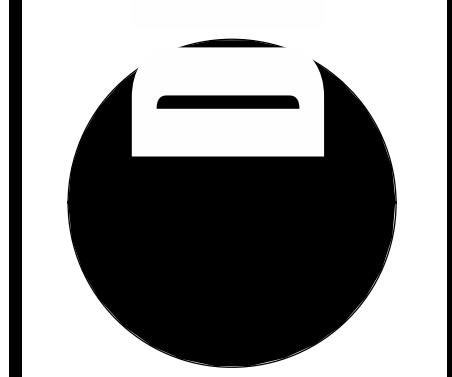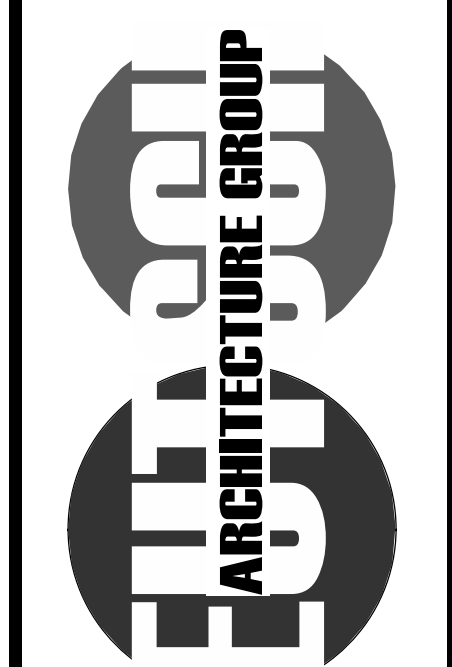

REGISTERED ARCHITECT
KAREN OHMANN
03/04/2022
4600
EAST INDIAN SCHOOL RD
PHOENIX, ARIZONA 85018
602-640-2929 P
602-640-6646 F

EASTMARK 202 LOGISTICS CENTER
SWC OF ELLIOT RD. AND EVERTON TERRACE
MESA, AZ 85212

NOTICE OF EXTENDED CERTIFICATION AND APPROVAL PERIOD PROVIDED: THE CONTRACTOR AGREES TO CERTIFY AND APPROVE BUILDINGS AND ESTIMATES WITHIN 30 DAYS AFTER THE BUILDING AND ESTIMATES ARE RECEIVED FROM THE CONTRACTOR.

FIRST ISSUED: 5/31/22		
REVISIONS		
No.	DATE	DESCRIPTION
1	8/3/22	P&Z AND EASTMARK COMMENTS

PROJECT NO:	22108.00
DRAWN BY:	SR, RJ
CHKD BY:	DTC, ET
COPYRIGHT 2022:	DEUTSCH ARCHITECTURE GROUP

PROJECT NO:	22108.00
DRAWN BY:	SR, RJ
CHKD BY:	DTC, ET
COPYRIGHT 2022:	DEUTSCH ARCHITECTURE GROUP

A-204

FIRST ISSUED: 03/04/22

REVISIONS

No.	DATE	DESCRIPTION
1	8/3/22	P&Z AND EASTMARK COMMENTS

PROJECT NO.: 22108.00



DRAWN BY: SR, RJ

CHKD BY: DTC, ET

COPYRIGHT 2022: DEUTSCH ARCHITECTURE GROUP

BUILDING C
EXTERIOR
ELEVATIONS

A-205

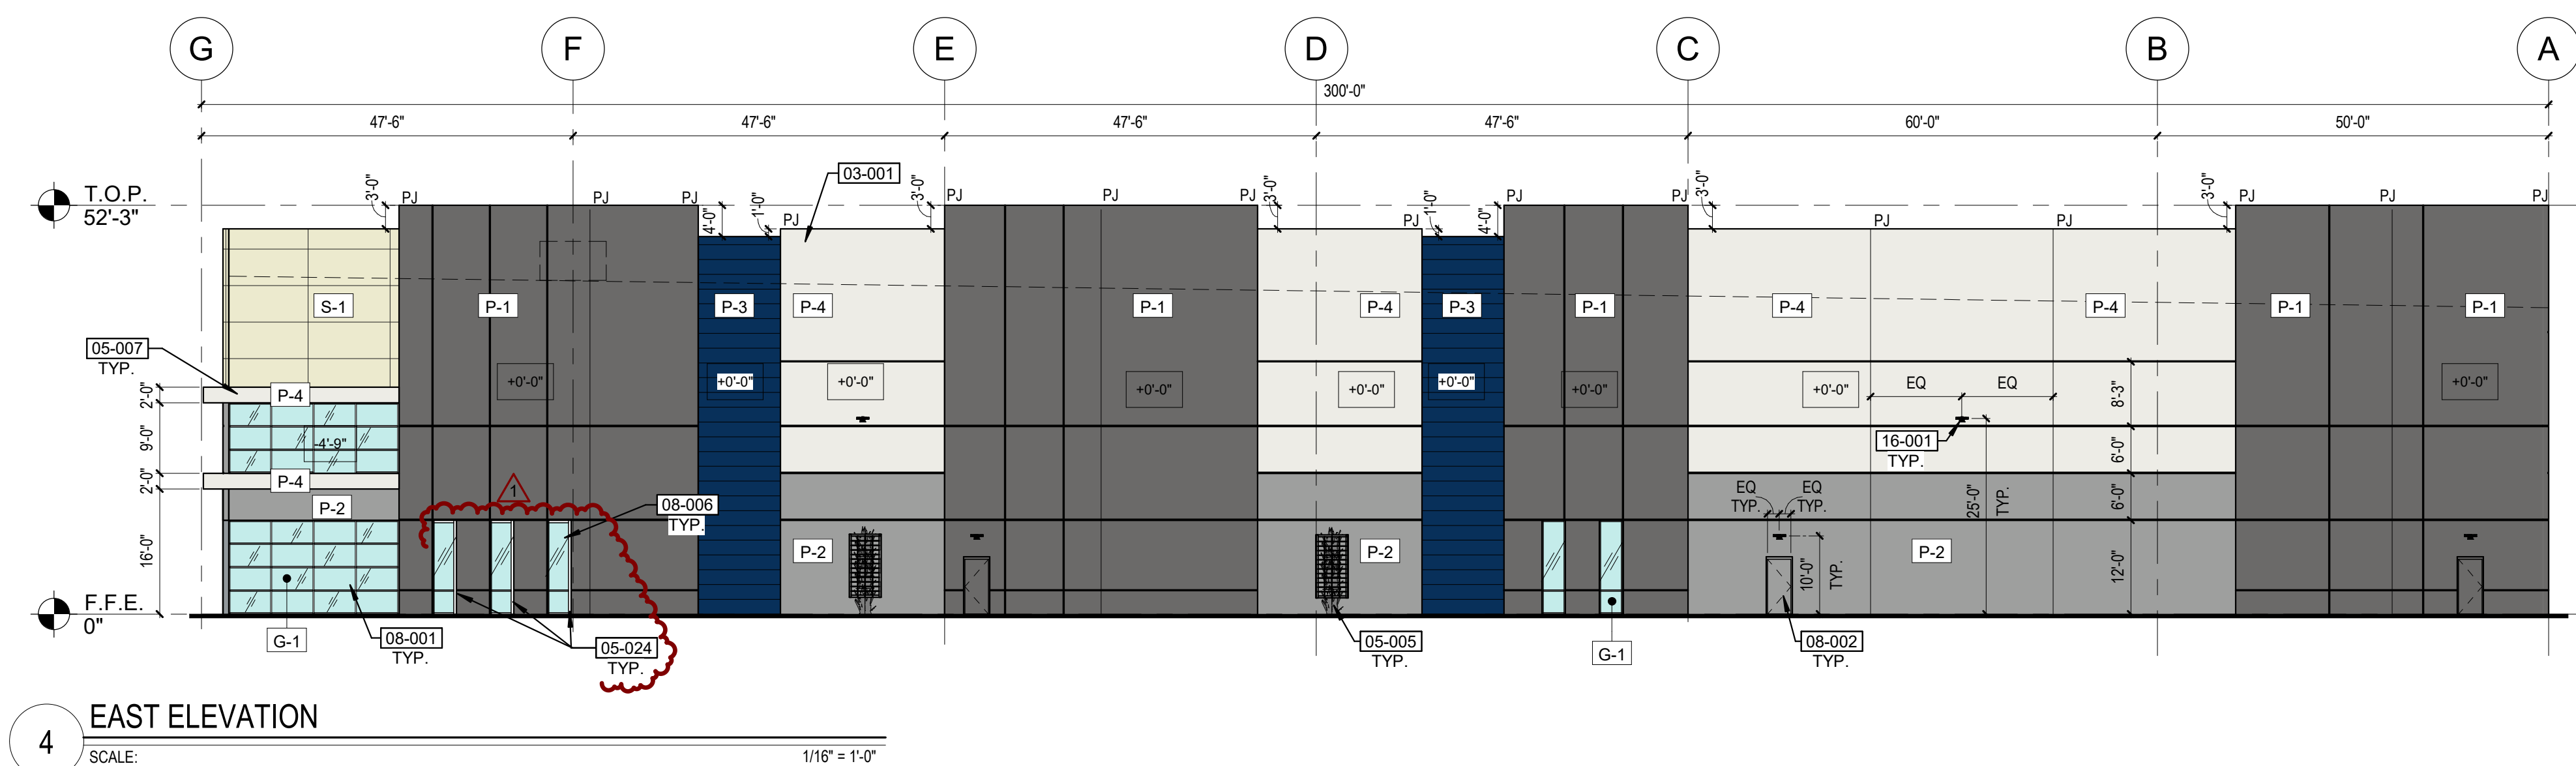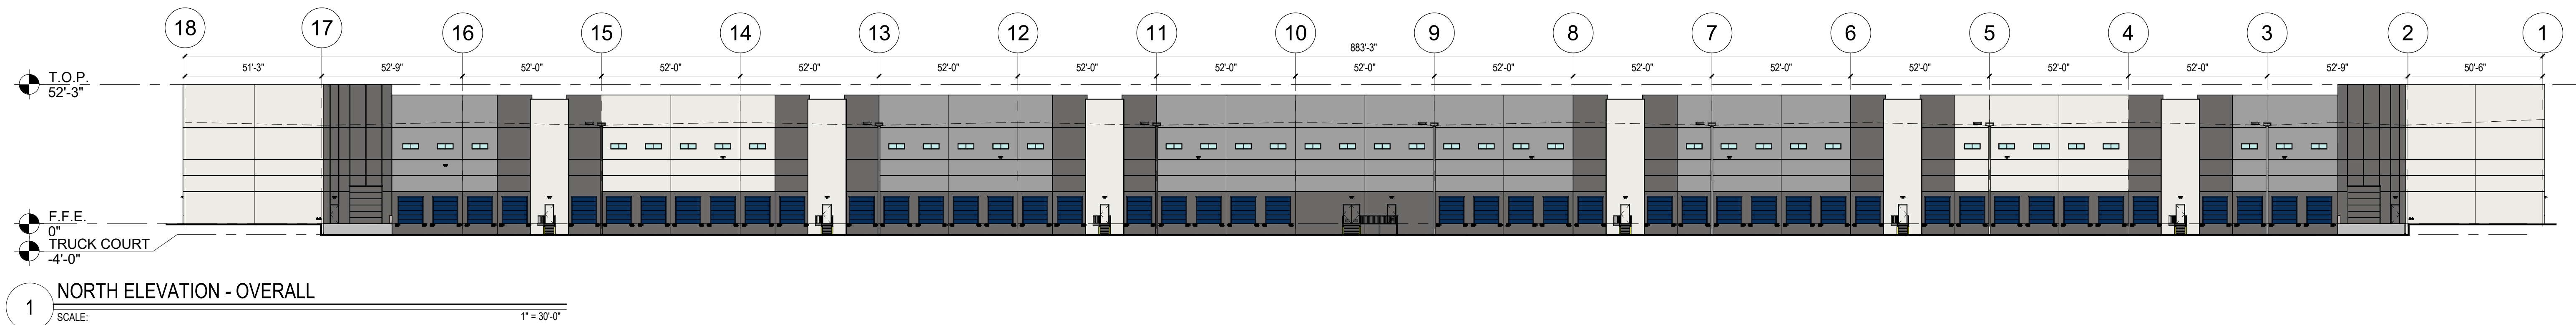

NORTH ELEVATION		
MATERIAL	AREA (SF)	%
CONCRETE TILT WALL		
ARCHITECTURE GREY (P-1)	13,735	30%
MORTAR GREY (P-2)	12,842	28%
PURE WHITE (P-4)	14,181	31%
WINDOWS/STOREFRONT	456	1%
OH DOOR (P-1)	334	1%
OH DOOR (P-3)	4,130	9%
HM DOOR (P-1)	120	0%
HM DOOR (P-4)	147	0%
	45,945	

EAST ELEVATION		
MATERIAL	AREA (SF)	%
CONCRETE TILT WALL		
ARCHITECTURE GREY (P-1)	7,169	48%
MORTAR GREY (P-2)	2,152	14%
EFFERVESCENT BLUE (P-3)	1,012	7%
PURE WHITE (P-4)	3,584	24%
WOOD SIDING (W-S)	454	3%
WINDOWS/STOREFRONT	637	4%
OH DOOR	-	0%
HM DOOR (P-1)	49	0%
HM DOOR (P-2)	24	0%
	15,080	

KEYNOTES

03-001	EXTERIOR CONCRETE TILT PANEL
03-003	CONCRETE BUILDING ACCESS RAMPS
05-003	6" FIRE BOLLARD - PAINTED SAFETY YELLOW
05-004	STEEL STAIRS
05-005	STEEL TRELLIS WITH CLIMBING VINES
05-007	STEEL CANOPY, PAINTED
05-024	STEEL BENT PLATE
07-001	SCUPPER AND DOWNSPOUT WITH OVERFLOW SCUPPER, PAINTED TO MATCH BUILDING
07-005	ROOF DRAIN DAYLIGHT LOCATION
08-001	STOREFRONT ENTRY SYSTEM
08-002	HOLLOW METAL DOOR PAINTED
08-003	OVERHEAD SECTIONAL DOOR
08-005	CLERESTORY WINDOWS
08-006	ALUMINUM FRAMED WINDOW
10-007	DOCK BUMPERS PER SPECS
16-001	WALL MOUNTED LIGHT FIXTURE PER ELECTRICAL, BLACK FINISH

EXTERIOR MATERIAL LEGEND

P-1	COLOR: ARCHITECTURE GREY
P-2	COLOR: MORTAR GREY
P-3	COLOR: EFFERVESCENT BLUE
P-4	COLOR: PURE WHITE
G-1	1. COSENTINO DEKTON 2. COLOR: MAKAI 3. SIZE: 56" X 126" X 5/16" 4. PATTERN: STACKED
G-1	STOREFRONT SYSTEM: SOLARBAN OPTIBLUE GLAZING IN CLEAR ANODIZED ALUMINUM FRAME