


LANDSCAPE LEGEND

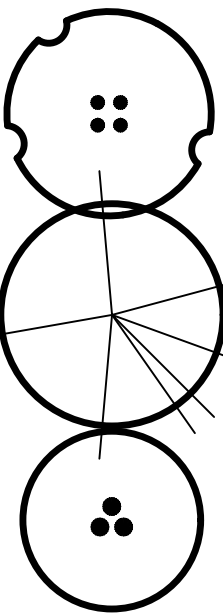

CHILOPSIS LINEARIS
DESERT WILLOW
36" BOX (10)

PROSOPIS VELUTINA
NATIVE MESQUITE
24" BOX (7)

CAESALPINIA CACALACO
CASCALOTE
15 GALLON (7)

SHRUBS


LARREA TRIDENTATA
CREOSOTE BUSH
5 GALLON (10)

DASYLIRION WHEELERII
DESERT SPOON
5 GALLON (24)

SIMMONSIA CHINENSIS
JOJOBA
5 GALLON (96)




CELTIS PALLIDA
DESERT HACKBERRY
5 GALLON (8)

 

NOLINA MICROCARPA
BEAR GRASS
5 GALLON (22)

GROUND COVER


ERICAMERIA LARCIFOLIA
TERPENTINE BUSH
1 GALLON (99)

 

BAILEYA MULTIRADIATA
DESERT MARIGOLD
1 GALLON (143)



SPHAERALCEA AMBIGUA
DESERT GLOBE MALLOW
1 GALLON (77)

 


MELAMPODIUM LEUCANTHUM
BLACKFOOT DAISY
1 GALLON (141)


1/2" MINUS MADISON GOLD
DECOMPOSED GRANITE
2" DEPTH IN ALL LANDSCAPE AREAS

LANDSCAPE CALCULATION:


SOSSAMAN ROAD (330')
TREES REQUIRED: 13 TREES (7-24" BOX)
TREES PROVIDED: 13 TREES (13-24" BOX OR LARGER)
SHRUBS REQUIRED: 78 SHRUBS
SHRUBS PROVIDED: 78 SHRUBS

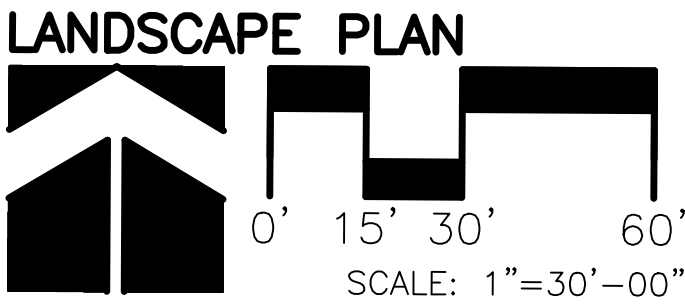

NO NEW LANDSCAPE
IN THIS AREA _____

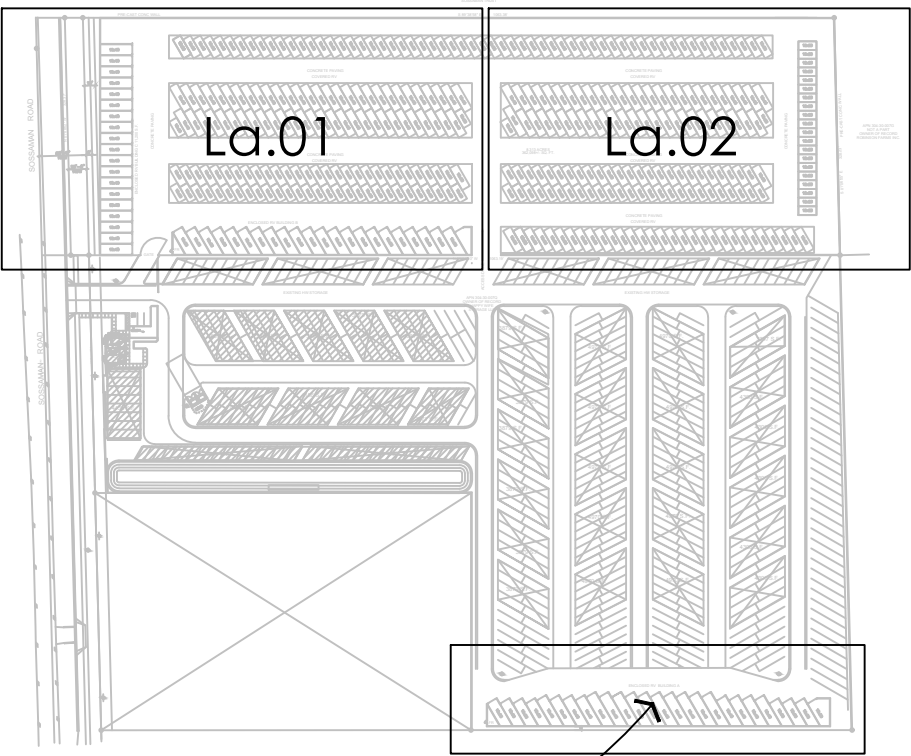

KEY MAP

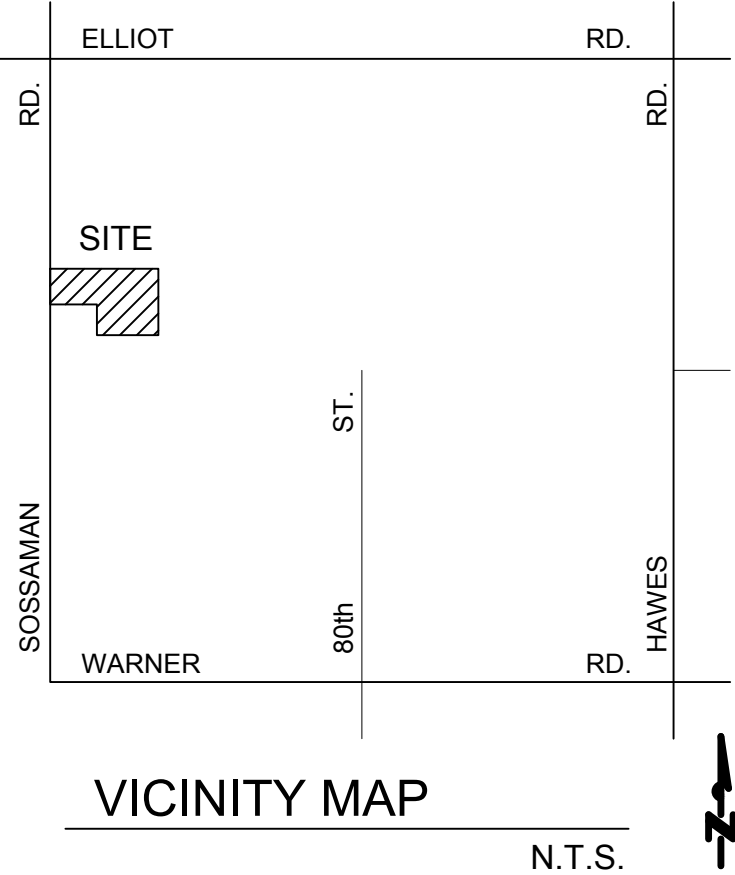

T.J. McQUEEN & ASSOCIATES, INC.
LANDSCAPE ARCHITECTURE
URBAN DESIGN
SITE PLANNING


10450 N. 74th Street, Suite 120
Scottsdale, AZ 85260-3525
P. (602) 268-0320

EMAIL: timmccqueen@tjma.net

TJM
ASSOCIATES


T.J. McQUEEN & ASSOCIATES, INC., "CONCEPTS IN LANDSCAPE ARCHITECTURE," 10450 NORTH 74TH STREET, SUITE 120, SCOTTSDALE, ARIZONA 85260-3525. PHONE: (602) 268-0320 FAX: (602) 268-0329. E-MAIL: timmccqueen@tjma.net. WEBSITE: [WWW.TJMACCOCIATES.COM](http://www.tjmassociates.com). MEMBERS: THE COMMERCIAL ARTISTS' GUILD OF AMERICA AND THE NATIONAL SOCIETY OF LANDSCAPE ARCHITECTS.

HW STORAGE
3815 S. SOSSAMAN ROAD
MESA, ARIZONA

 NUMBER	REVISION	DATE
		
SHEET TITLE:		
LANDSCAPE		
ISSUE DATE:		
07.07.22		
DRAWN BY:		
STAFF		
CHECKED BY:		
TJMCO		
PROJECT No.:		
SHEET:		


La.01

MATCH LINE SEE SHEET La.01

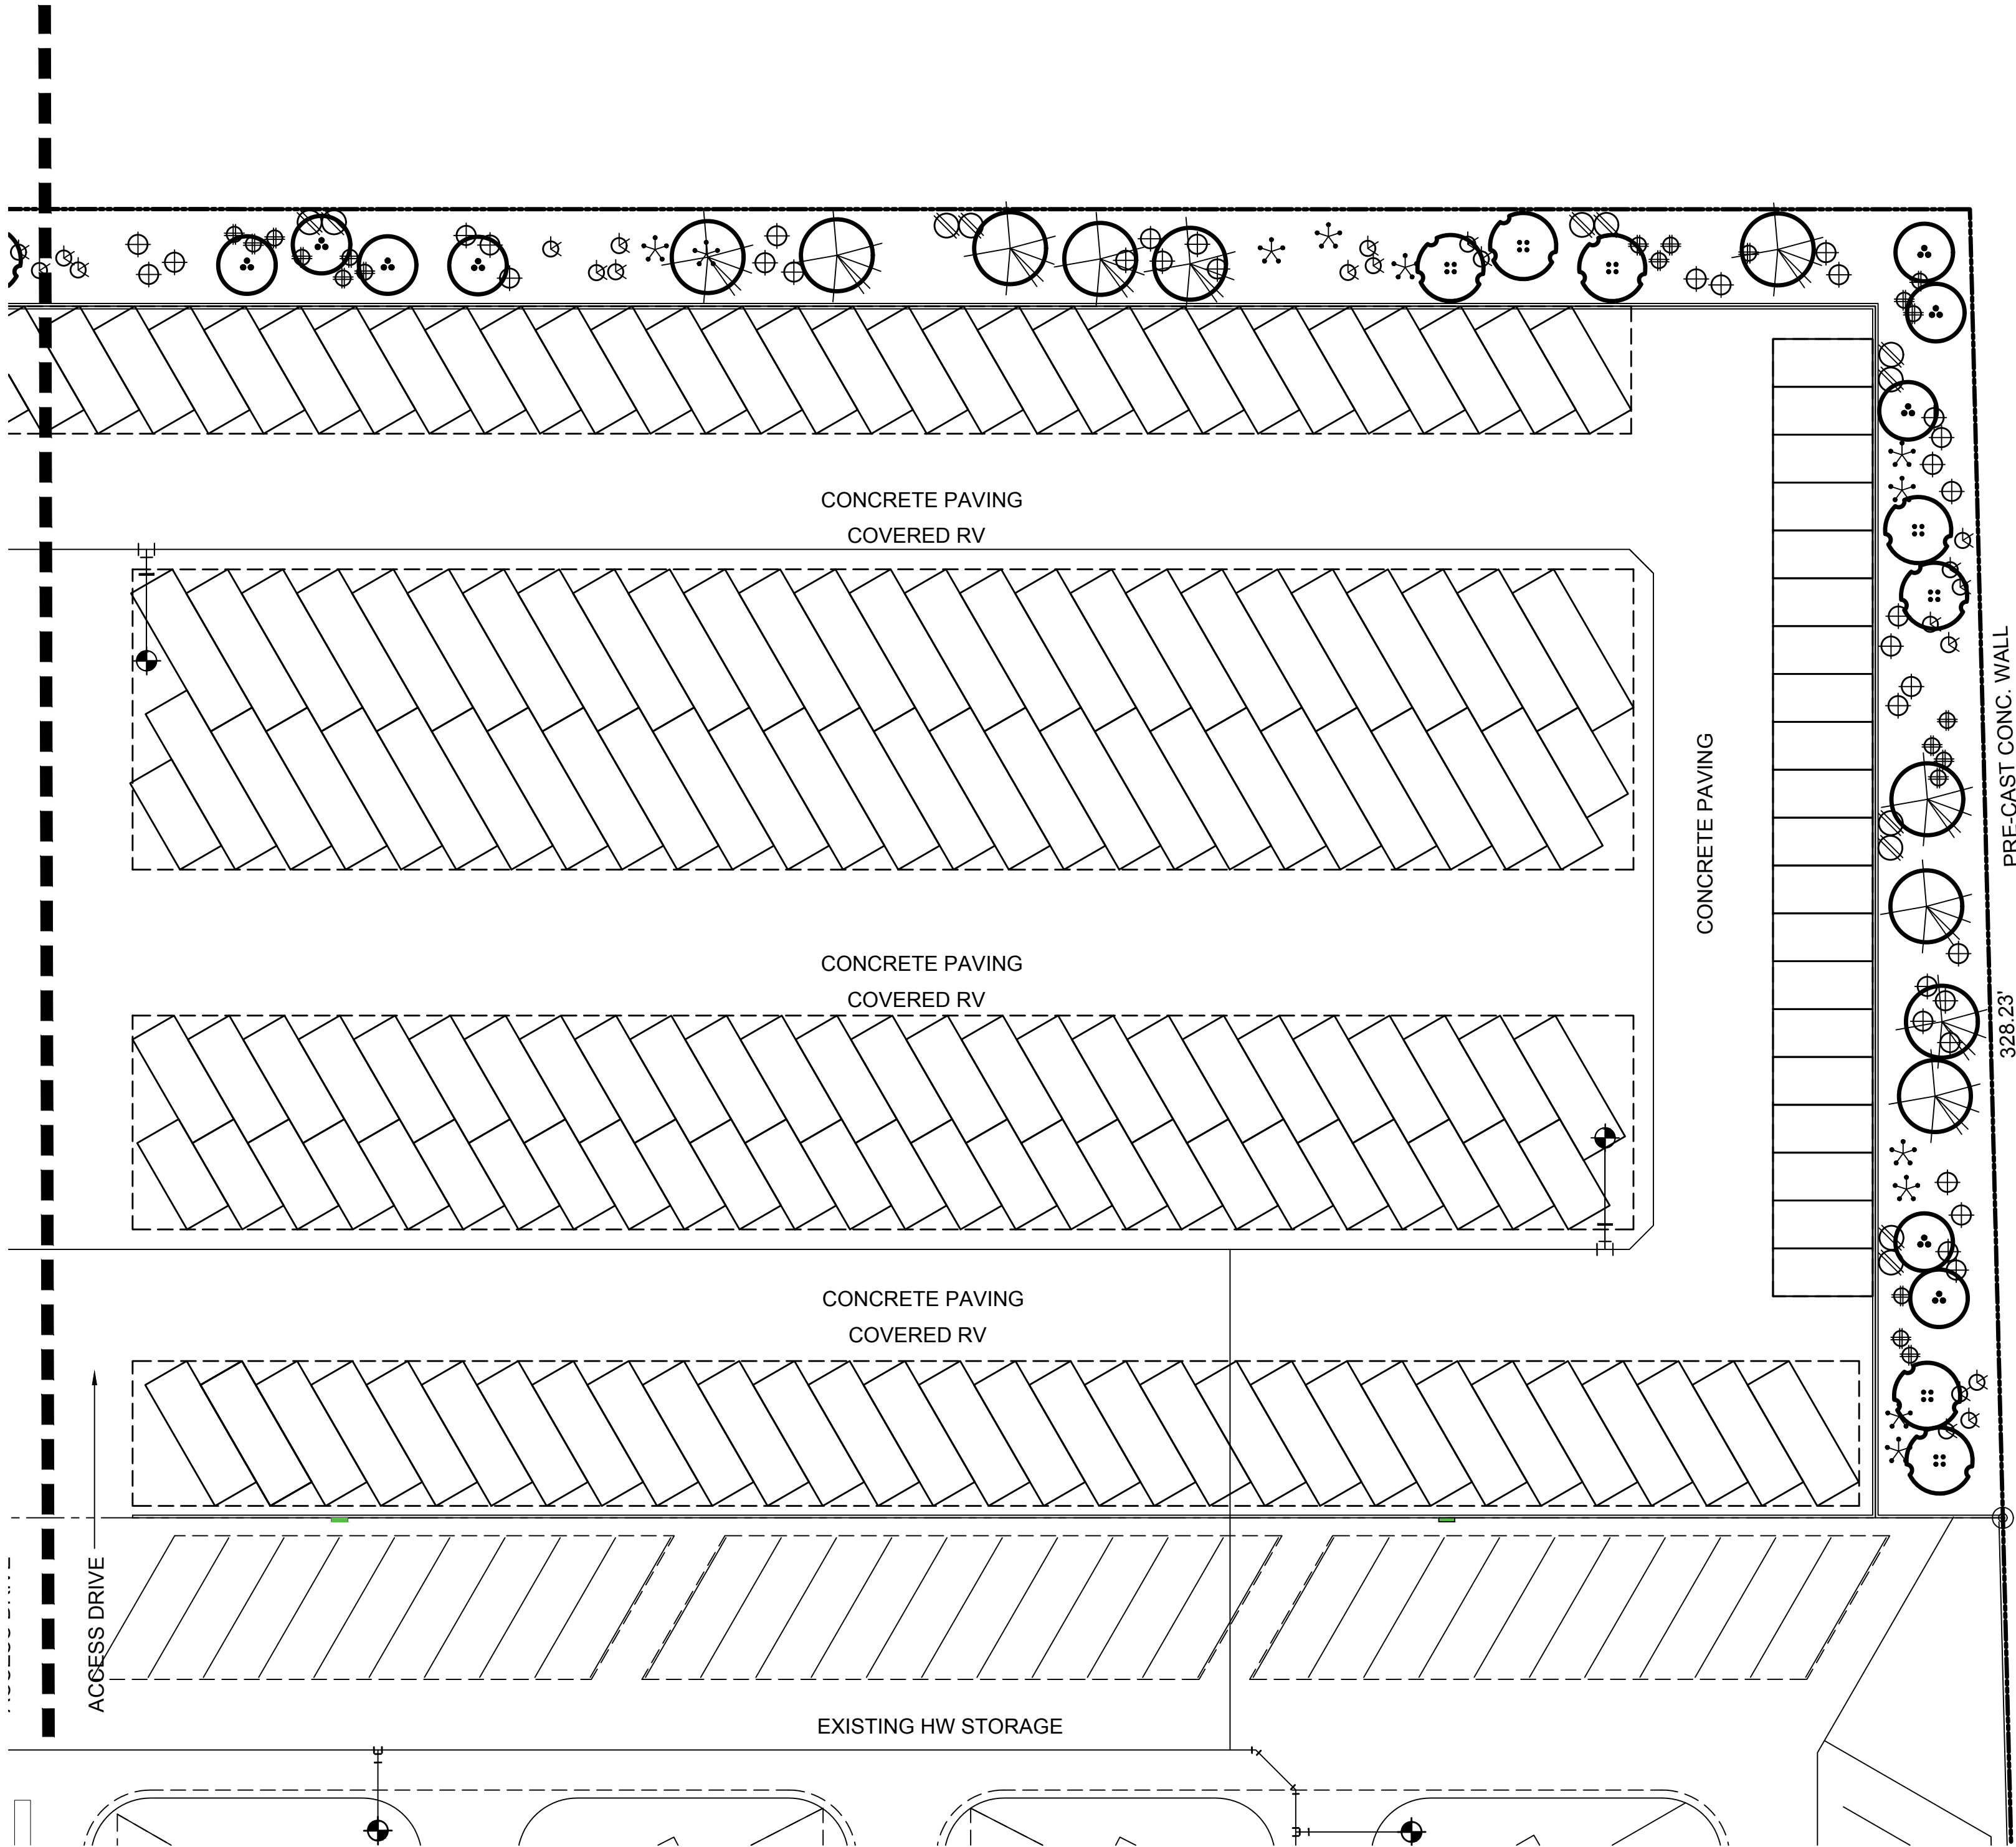

APN 304-30-007G
NOT A PART
OWNER OF RECORD
ROBINSON FARMS INC.

LANDSCAPE LEGEND
TREES

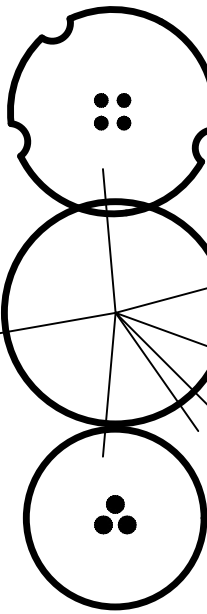

- CHILOPSIS LINEARIS
DESERT WILLOW
36" BOX (10)
- PROSOPIS VELUTINA
NATIVE MESQUITE
24" BOX (7)
- CAESALPINIA CACALACO
CASCALOTE
15 GALLON (7)
- SHRUBS
- LARREA TRIDENTATA
CREOSOTE BUSH
5 GALLON (10)
- DASYLIRION WHEELERII
DESERT SPOON
5 GALLON (24)
- SIMMONSIA CHINENSIS
JOJOBA
5 GALLON (96)



- CELTIS PALLIDA
DESERT HACKBERRY
5 GALLON (8)
- NOLINA MICROCARPA
BEAR GRASS
5 GALLON (22)

GROUND COVER



- ERICAMERIA LARCIFOLIA
TERPENTINE BUSH
1 GALLON (99)
- BAILEYA MULTIRADIATA
DESERT MARIGOLD
1 GALLON (143)
- SPHAERALCEA AMBIGUA
DESERT GLOBE MALLOW
1 GALLON (77)
- MELAMPODIUM LEUCANTHUM
BLACKFOOT DAISY
1 GALLON (141)

1/2" MINUS MADISON GOLD
DECOMPOSED GRANITE
2" DEPTH IN ALL LANDSCAPE AREAS

LANDSCAPE CALCULATION:

SOSSAMAN ROAD (330')
TREES REQUIRED: 13 TREES (7-24" BOX)
TREES PROVIDED: 13 TREES (13-24" BOX OR LARGER)
SHRUBS REQUIRED: 78 SHRUBS
SHRUBS PROVIDED: 78 SHRUBS

LANDSCAPE PLAN

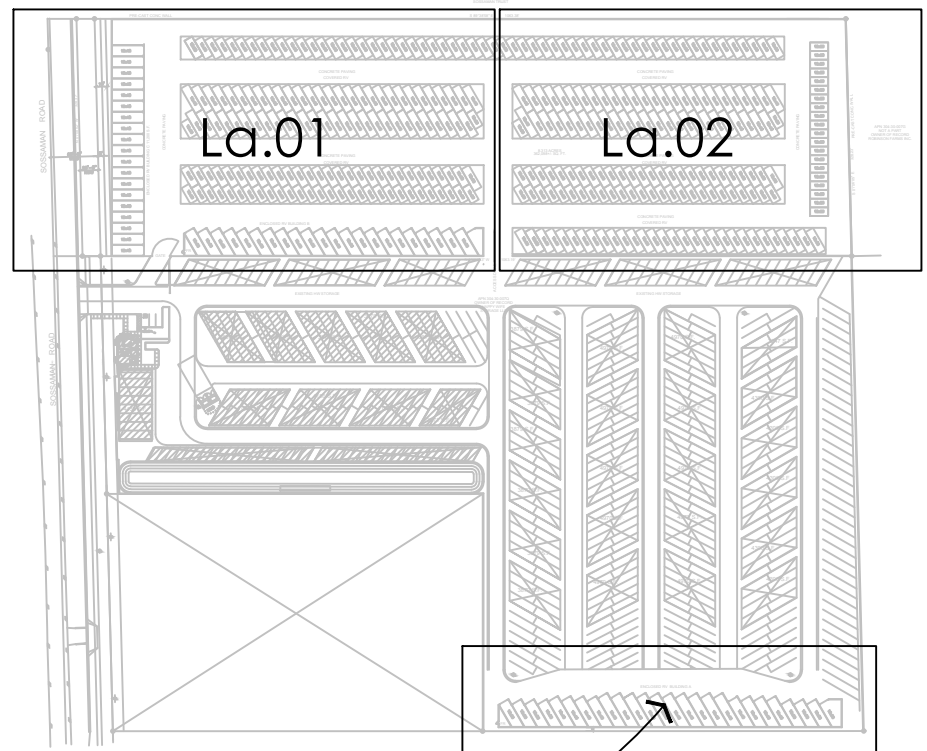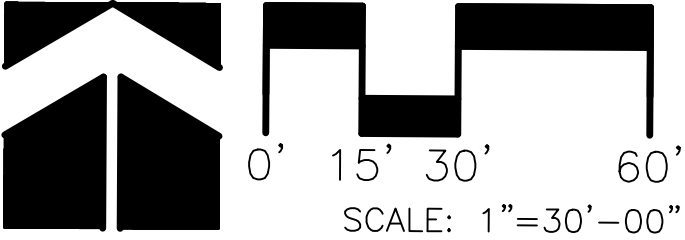

NO NEW LANDSCAPE
IN THIS AREA


KEY MAP



T.J. McQUEEN & ASSOCIATES, INC.
LANDSCAPE ARCHITECTURE
URBAN DESIGN
SITE PLANNING
10450 N. 74th Street, Suite 120
Scottsdale, Arizona 85258
P. (602) 265-0320
F. (602) 265-0320
EMAIL: timmcqueen@tjma.net

HW STORAGE
3815 S. SOSSAMAN ROAD
MESA, ARIZONA

NUMBER REVISION DATE

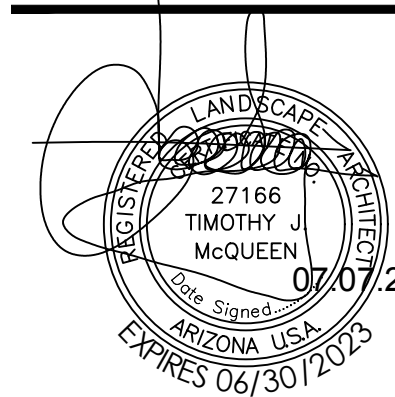

SHEET TITLE: LANDSCAPE

ISSUE DATE: 07.07.22

DRAWN BY: STAFF

CHECKED BY: TJMCQ

PROJECT No.:

SHEET: La.02