



ELEVATION MATERIAL PERCENTAGES

NORTH:		
CMU-1	2,761.19	37%
CMU-2	677.35	9%
CMU-3	355.89	5%
GL-1	0	0%
PT-1	127.76	2%
STUC-1	3,622.03	48%
	7,544.22	
SOUTH:		
CMU-1	2,855.36	38%
CMU-2	958.34	13%
CMU-3	334.76	4%
GL-1	396.72	5%
PT-1	1,733.85	23%
STUC-1	1,214.46	16%
	7,493.49	
EAST:		
CMU-1	299.56	28%
CMU-2	430.01	41%
CMU-3	52.39	5%
GL-1	52.15	5%
PT-1	39.01	4%
STUC-1	183.78	17%
	1,056.9	
WEST:		
CMU-1	299.56	28%
CMU-2	430.01	41%
CMU-3	52.39	5%
GL-1	52.15	5%
PT-1	39.01	4%
STUC-1	183.78	17%
	1,056.9	

EXTERIOR FINISHES & MATERIALS LEGEND


CMU-1	8"x8"x16" SMOOTH FACE CMU, STANDARD GREY
CMU-2	8"x4"x16" SMOOTH FACE CMU, INTEGRAL COLOR AUTUMN
CMU-3	8"x4"x16" SMOOTH FACE CMU, INTEGRAL COLOR OPAL
GL-1	INSULATED GLASS UNIT, VITRO SOLARBAN z50 (2) + CLEAR GLASS
PT-1	PAINT TO MATCH CMU-1
PT-2	PAINT TO MATCH CMU-2
PT-3	PAINT TO MATCH STUC-1
PT-4	DUNN EDWARDS #DE6364 "CAVERNOUS"
STUC-1	STUCCO PAINTED DUNN EDWARDS #DEC785 "WHISPER GRAY"

EXTERIOR ELEVATION KEYNOTES


- 12"x12" OVERHEAD SECTIONAL DOOR
- 3'-0"x7'-0" ANODIZED ALUMINUM STOREFRONT ENTRY WITH 1" INSULATED GLAZING WITH 3'-0" SIDELITE
- 3'-0"x7'-0" HM DOOR WITH FRAME AND HARDWARE
- ENTRY CANOPY
- DASHED LINE INDICATES LINE OF ROOF BEYOND
- WALL MOUNTED SITE LIGHT- SEE PHOTOMETRIC PLAN
- FIRE DEPARTMENT CONNECTION
- ALUMINUM FRAMED WINDOW WITH 1" INSULATED GLAZING 3'-0" A.F.F.
- FULLY SCREENED MECHANICAL UNIT
- 10'-0" x 10'-0" PLANTING TRELLIS
- FAUX STOREFRONT WITH SPANDREL GLASS



SOUTH ELEVATION

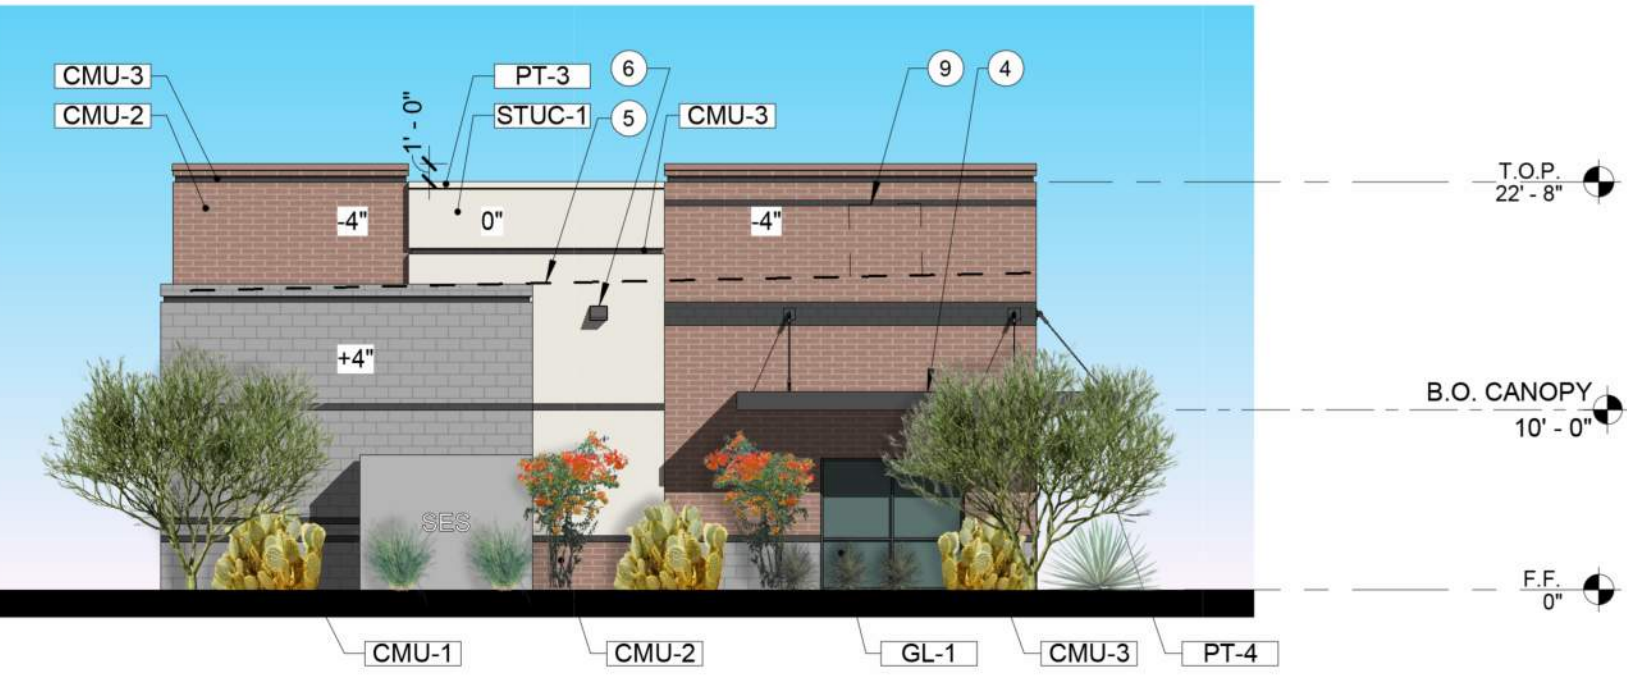

WEST ELEVATION

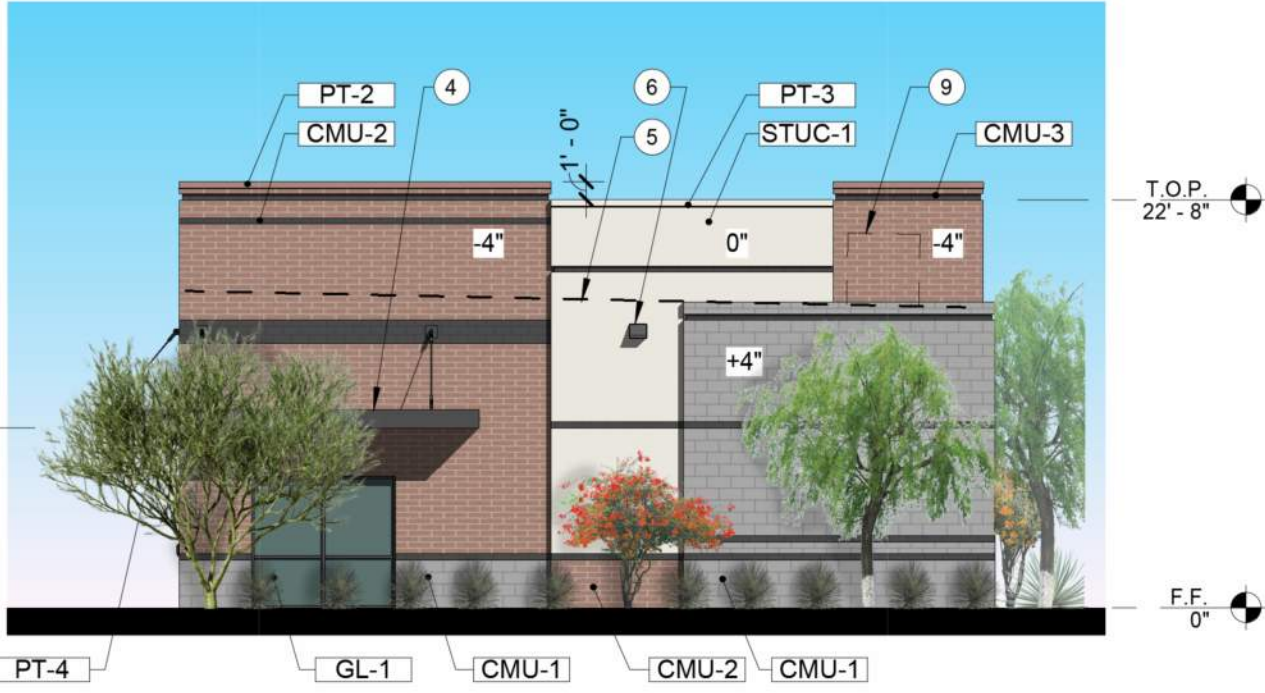

EAST ELEVATION



NORTH ELEVATION



1048 N. 44th St. #200
Phoenix, AZ 85008
602.952.8585

DESIGN
REVIEW
PACKAGE

OLYMPUS GATEWAY SMALL BAY INDUSTRIAL

8934 E. WALTHAM AVE MESA, AZ 85212

BUILDING A

CONCEPTUAL COLORED ELEVATIONS

PROJECT #: 20-008.0
DATE: 6.27.2022
DRAWN BY: MC
REV # DATE DESCRIPTION

COPYRIGHT PINNACLE DESIGN, INC., 2021

SHEET

DR-9
PLEASE RECYCLE



ELEVATION MATERIAL PERCENTAGES

NORTH:	SF	%
CMU-1	2,649.76	38%
CMU-2	1,052.20	15%
CMU-3	288.16	4%
GL-1	373.42	5%
PT	1,678.63	24%
STUC-1	914.49	13%
	6,956.66	
SOUTH:	SF	%
CMU-1	2,657.56	31%
CMU-2	421.14	6%
CMU-3	338.45	5%
GL-1	0	0%
PT	120.11	2%
STUC-1	3,514.93	50%
	7,052.09	
EAST:	SF	%
CMU-1	299.06	31%
CMU-2	368.08	38%
CMU-3	51.20	5%
GL-1	52.15	5%
PT	34.07	3%
STUC-1	169.36	17%
	973.92	
WEST:	SF	%
CMU-1	299.06	31%
CMU-2	368.08	38%
CMU-3	51.20	5%
GL-1	52.15	5%
PT	34.07	3%
STUC-1	169.36	17%
	973.92	

EXTERIOR FINISHES & MATERIALS LEGEND


CMU-1	8"x8"x16" SMOOTH FACE CMU, STANDARD GREY
CMU-2	8"x4"x16" SMOOTH FACE CMU, INTEGRAL COLOR AUTUMN
CMU-3	8"x4"x16" SMOOTH FACE CMU, INTEGRAL COLOR OPAL
GL-1	INSULATED GLASS UNIT, VITRO SOLARBAN z50 (2) + CLEAR GLASS
PT-1	PAINT TO MATCH CMU-1
PT-2	PAINT TO MATCH CMU-2
PT-3	PAINT TO MATCH STUC-1
PT-4	DUNN EDWARDS #DE6322 "BLACK LEAD"
STUC-1	STUCCO PAINTED WITH PT-2 (DUNN EDWARDS #DEC751 "ASH GRAY")

EXTERIOR ELEVATION KEYNOTES


- 12x12" OVERHEAD SECTIONAL DOOR
- 3'-0"x7'-0" ANODIZED ALUMINUM STOREFRONT ENTRY WITH 1" INSULATED GLAZING WITH 3'-0"x4'-4" SIDELITE
- 3'-0"x7'-0" HM DOOR WITH FRAME AND HARDWARE
- ENTRY CANOPY
- DASHED LINE INDICATES LINE OF ROOF BEYOND
- WALL MOUNTED SITE LIGHT- SEE PHOTOMETRIC PLAN
- FIRE DEPARTMENT CONNECTION
- ALUMINUM FRAMED WINDOW WITH 1" INSULATED GLAZING 3'-0" A.F.F.
- FULLY SCREENED MECHANICAL UNIT
- 10'-0" x 10'-0" PLANTING TRELLIS
- FAUX STOREFRONT WITH SPANDREL GLASS




NORTH ELEVATION

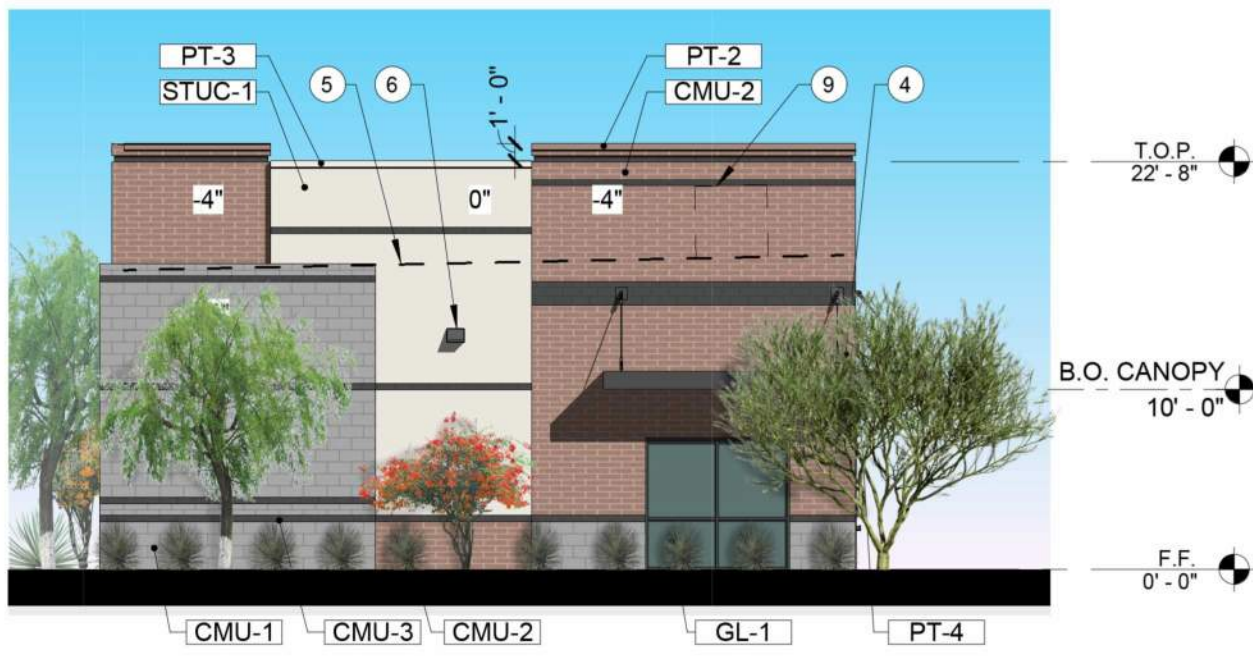

EAST ELEVATION

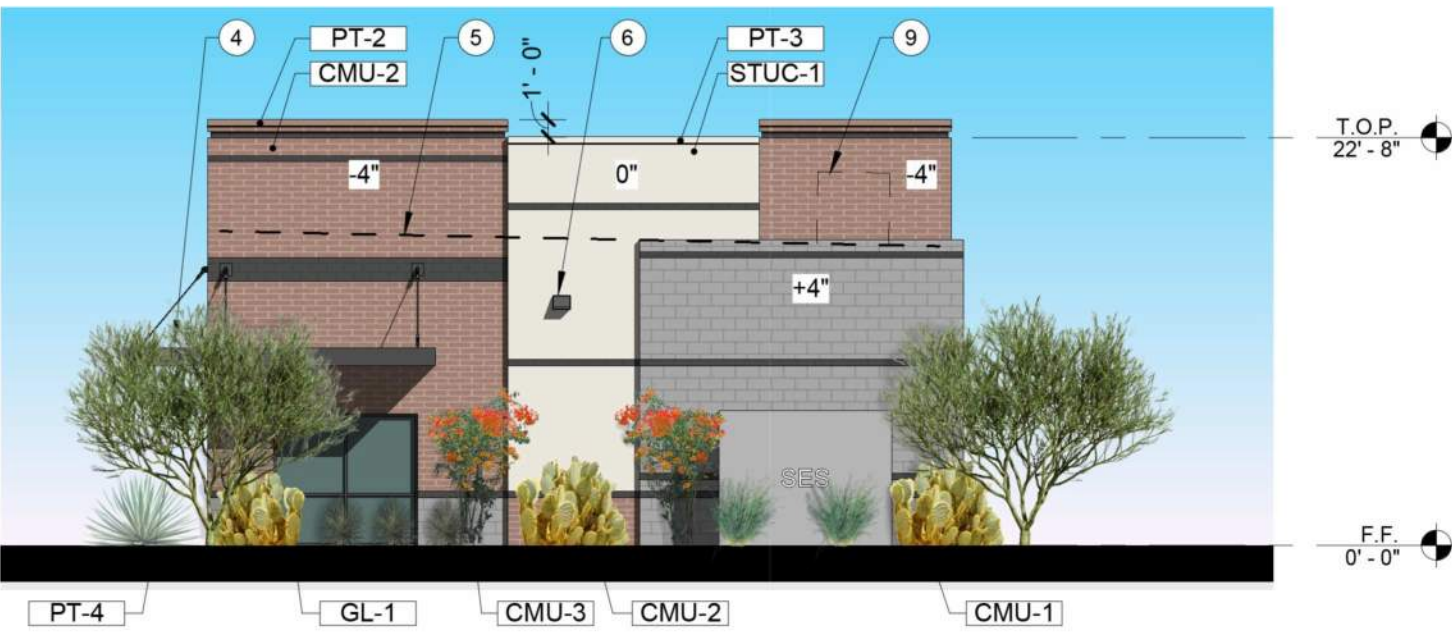

WEST ELEVATION

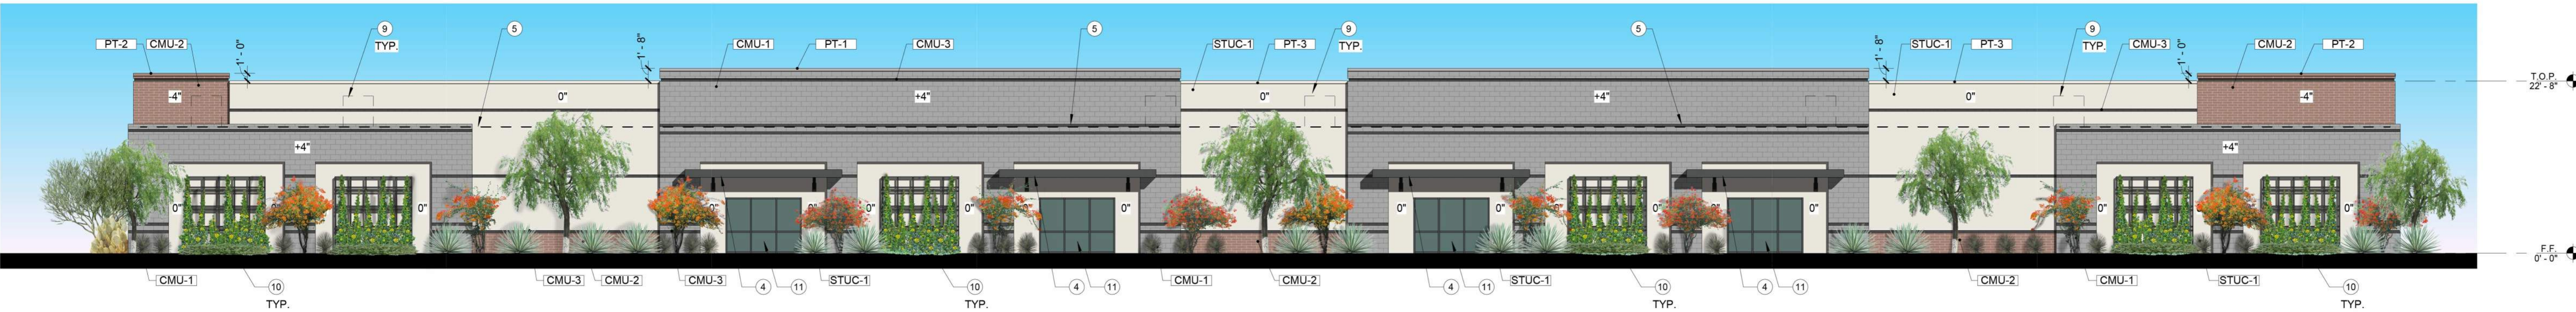

SOUTH ELEVATION



1048 N. 44th St. #200
Phoenix, AZ 85008
602.952.8585

DESIGN
REVIEW
PACKAGE

OLYMPUS GATEWAY SMALL BAY INDUSTRIAL

8934 E. WALTHAM AVE MESA, AZ 85212

BUILDING B

CONCEPTUAL COLORED ELEVATIONS

PROJECT #: 20-008.0
DATE: 6.28.2022
DRAWN BY: MC
REV # DATE DESCRIPTION

COPYRIGHT PINNACLE DESIGN, INC., 2021

SHEET

DR-10
PLEASE RECYCLE