


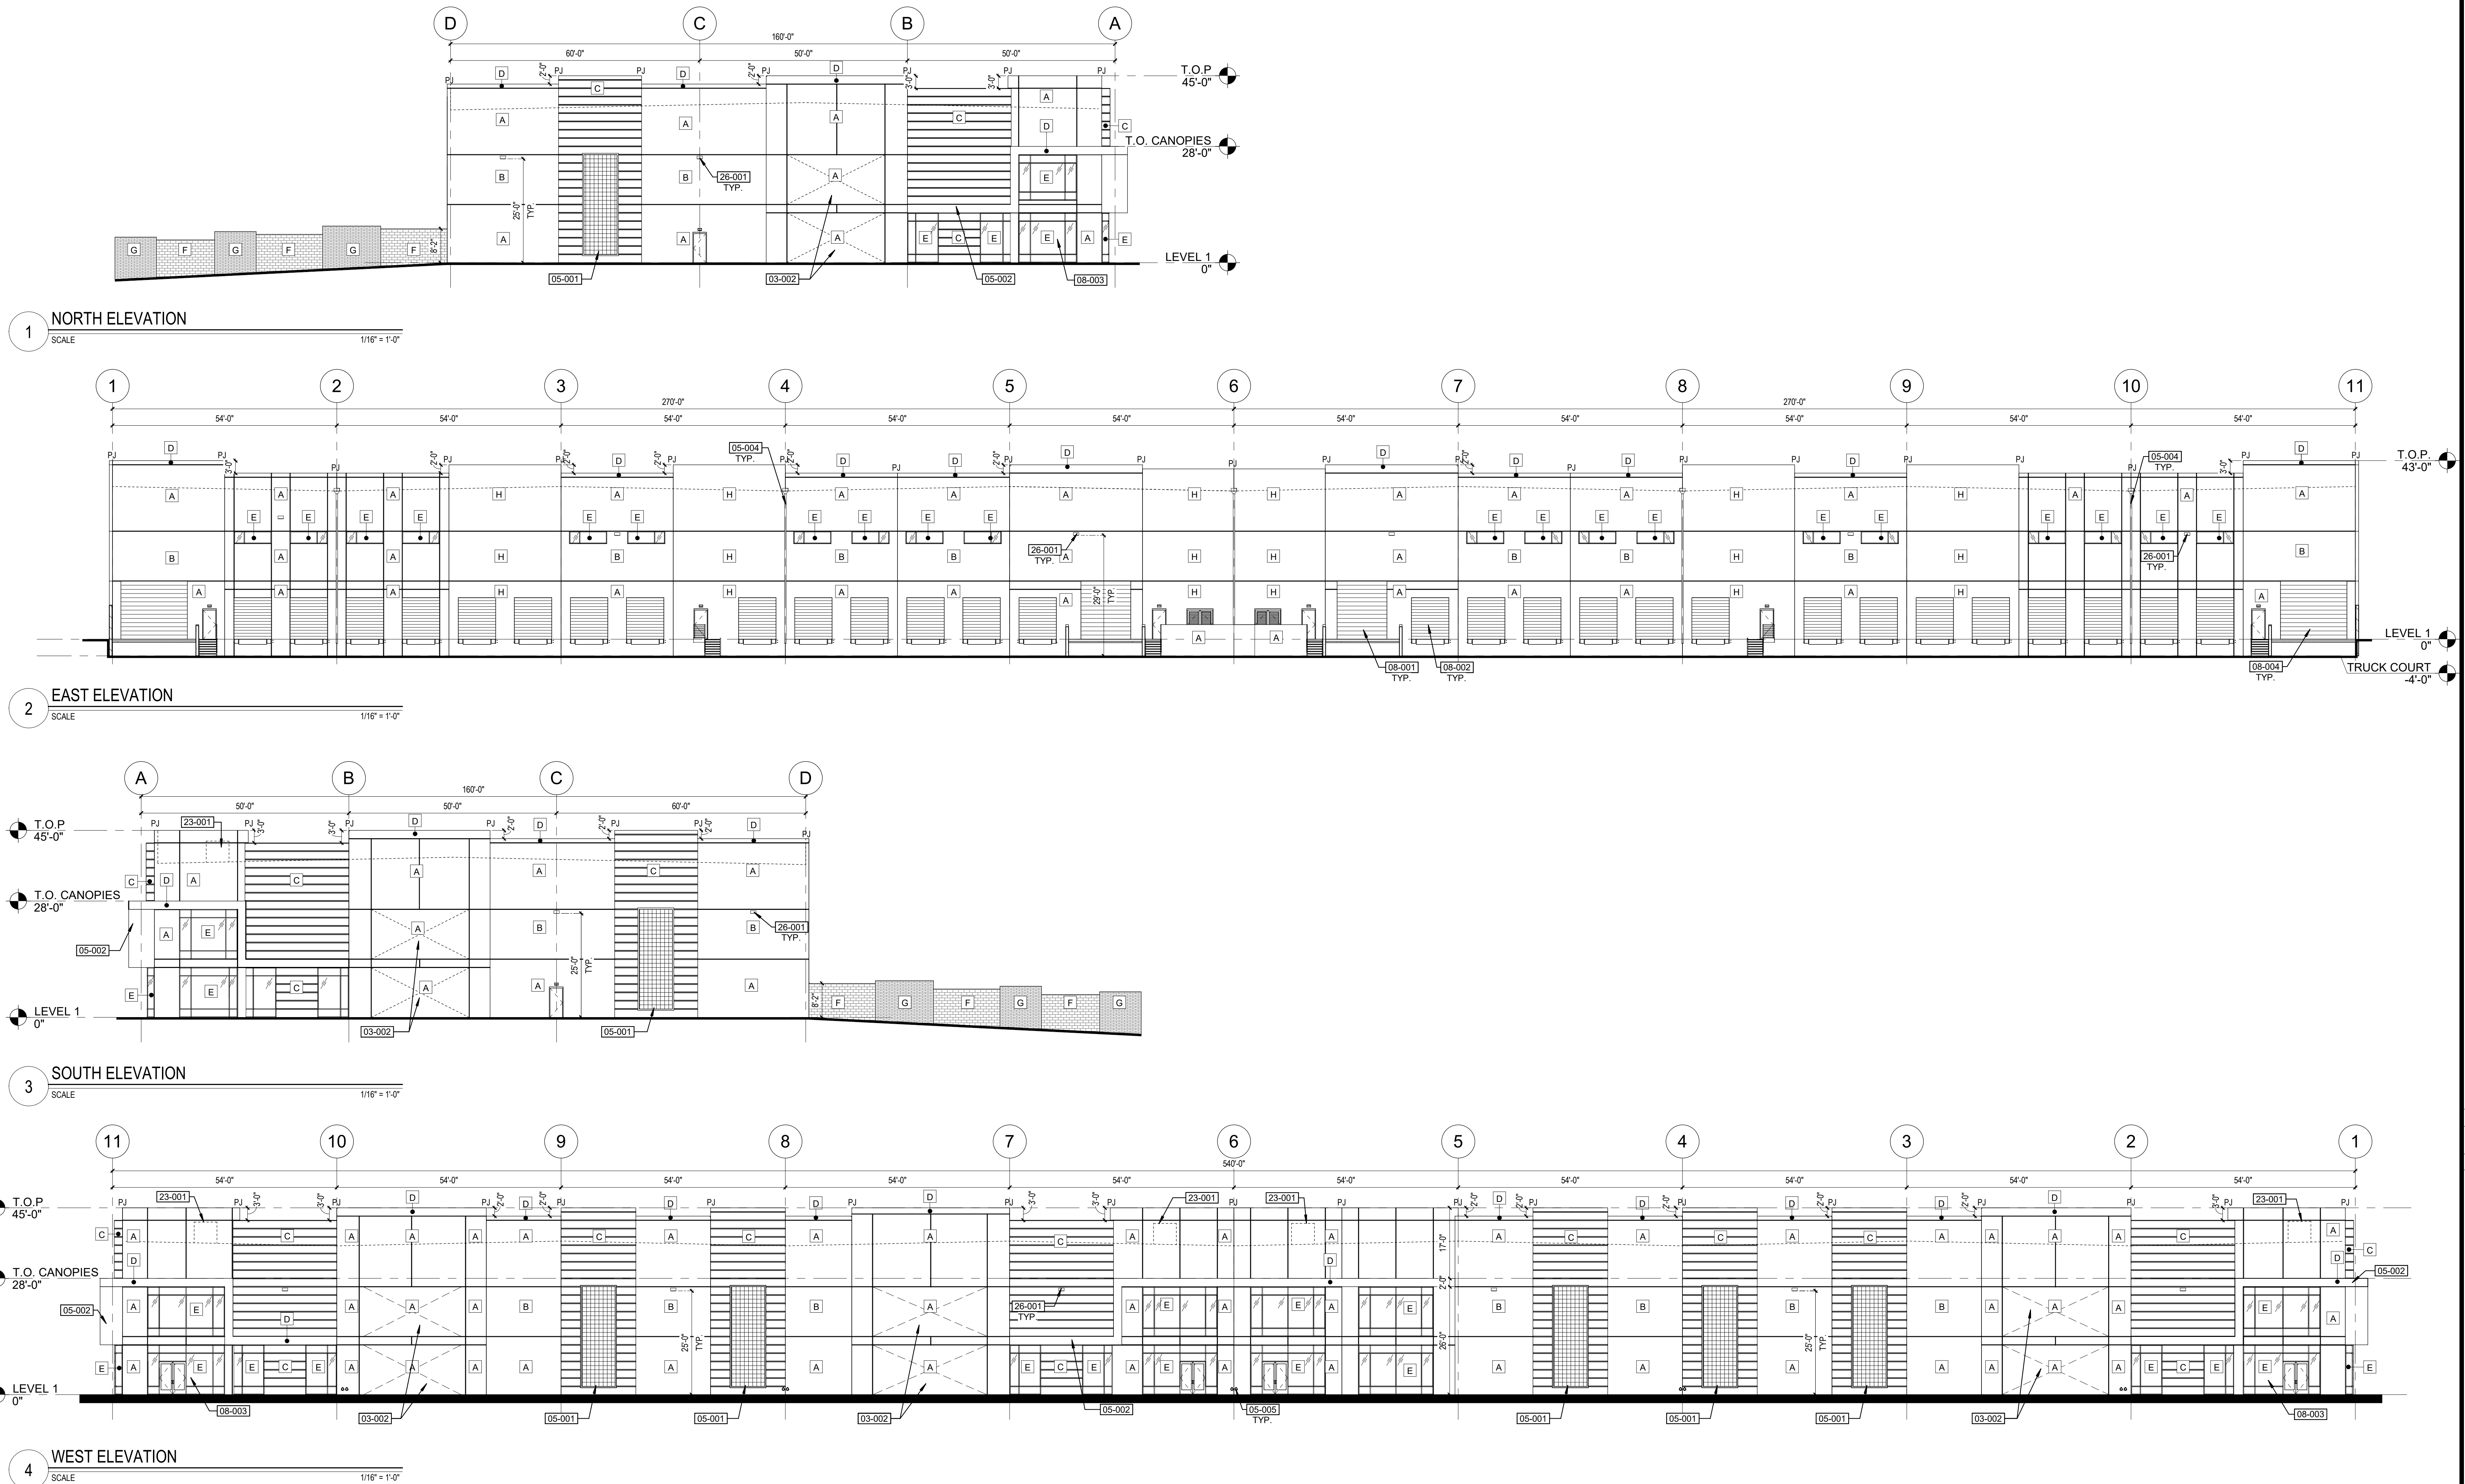


KEYNOTES

03-002	KNOCK-OUT PANEL
05-001	PLANTING TRELLIS
05-002	STEEL ENTRANCE CANOPY
05-004	DOWNSPROUT AND SCUPPER
05-005	ROOF DRAIN LANE TONGUE
08-001	12W x 14H OVERHEAD DOOR
08-002	9W x 10H OVERHEAD DOOR
08-003	ALUMINUM STOREFRONT SYSTEM
08-004	16W x 14H OVERHEAD DOOR
23-001	FUTURE ROOFTOP MECHANICAL UNIT
26-001	LIGHT FIXTURE - REFER TO ELECTRICAL


EXTERIOR MATERIAL LEGEND

A	DUNN EDWARDS DE6227 MUSLIN	G	48x16 CMU PAINTED DUNN EDWARDS DET601 CHARCOAL BRIQUETTE
B	DUNN EDWARDS DEC789 LIGHT GRAY	H	DUNN EDWARDS DET601 CHARCOAL BRIQUETTE
C	DUNN EDWARDS DET601 CHARCOAL BRIQUETTE WITH 3" WIDE, 12" DEEP REVEALS AT 24" ON CENTER		
D	DUNN EDWARDS DET559 BLUE VELVET		
E	BLACK ANODIZED ALUMINUM STOREFRONT WITH DOUBLE PANE INSULATED 1" GLASS. SOLARGRAY + SOLARBAN 60 #3 CLEAR		
F	84x16 CMU PAINTED DUNN EDWARDS DE6227 MUSLIN		

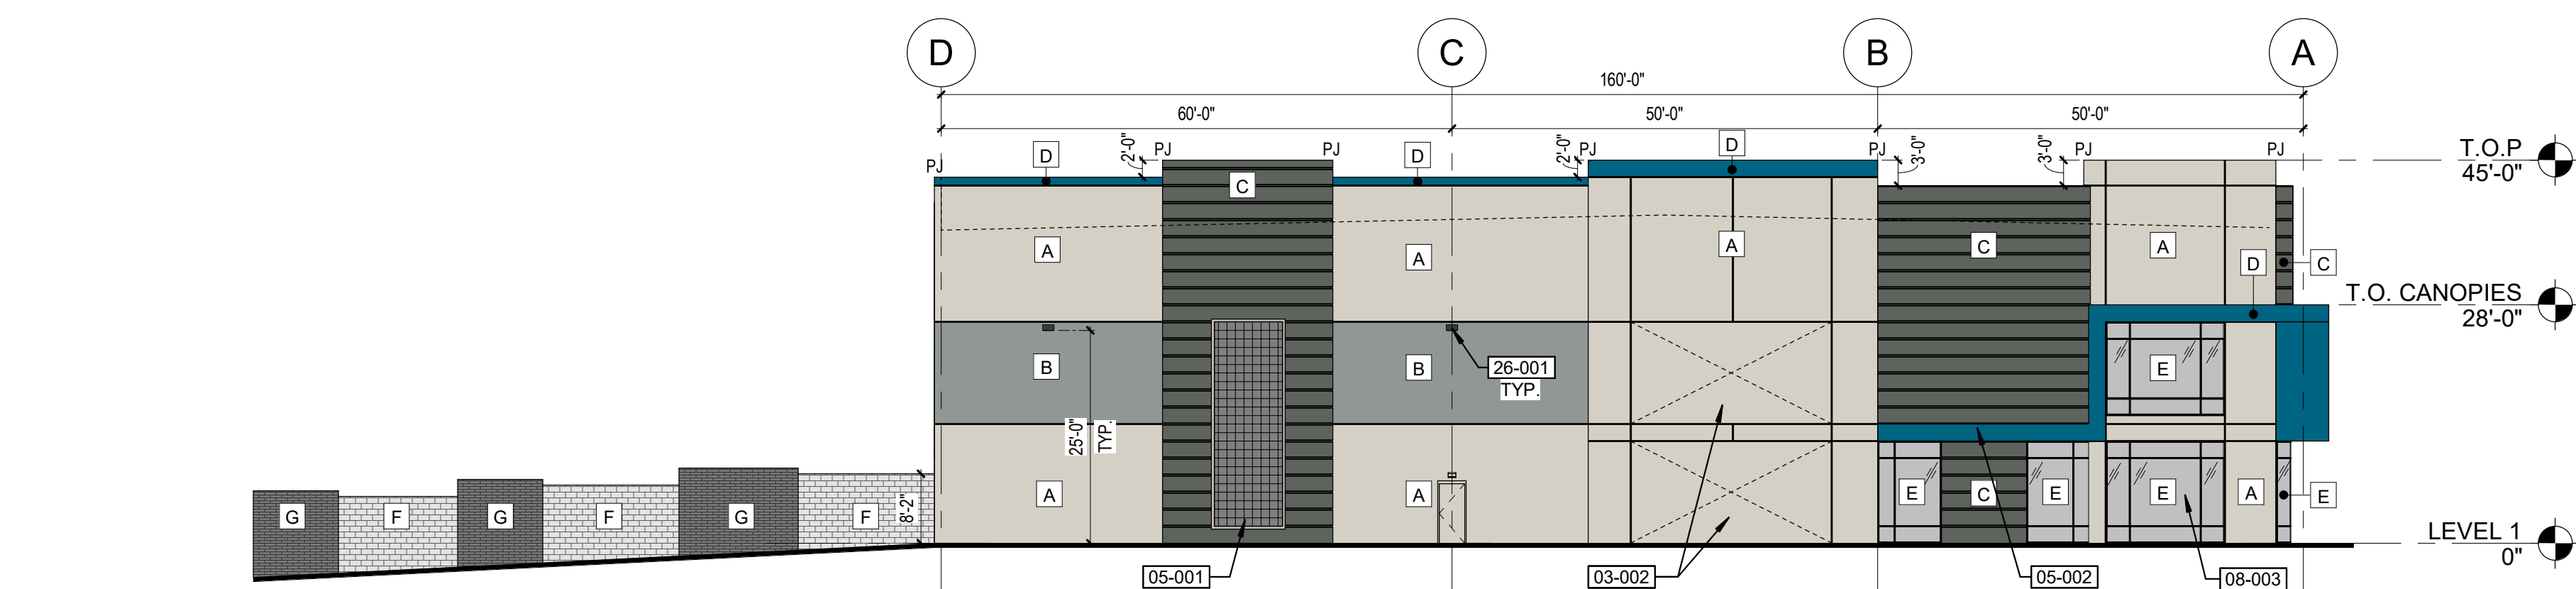


1 NORTH ELEVATION

SCALE 1/16\"/>

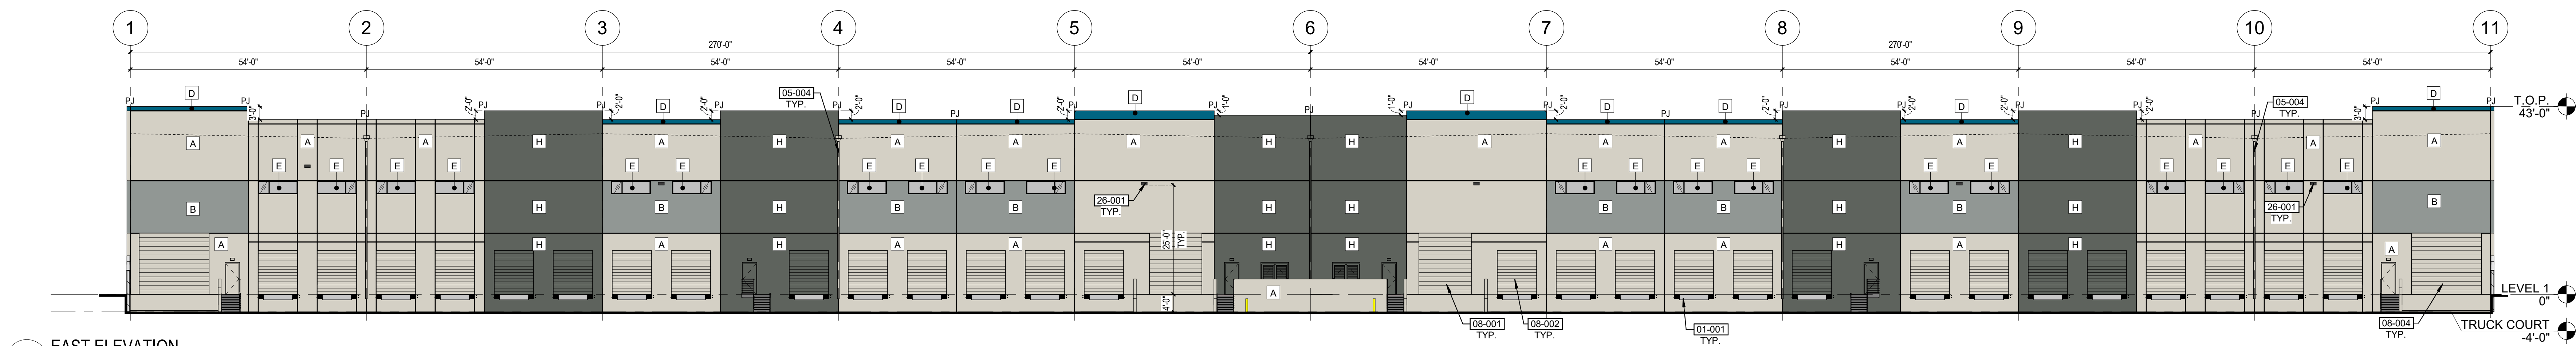


2 EAST ELEVATION

SCALE 1/16\"/>

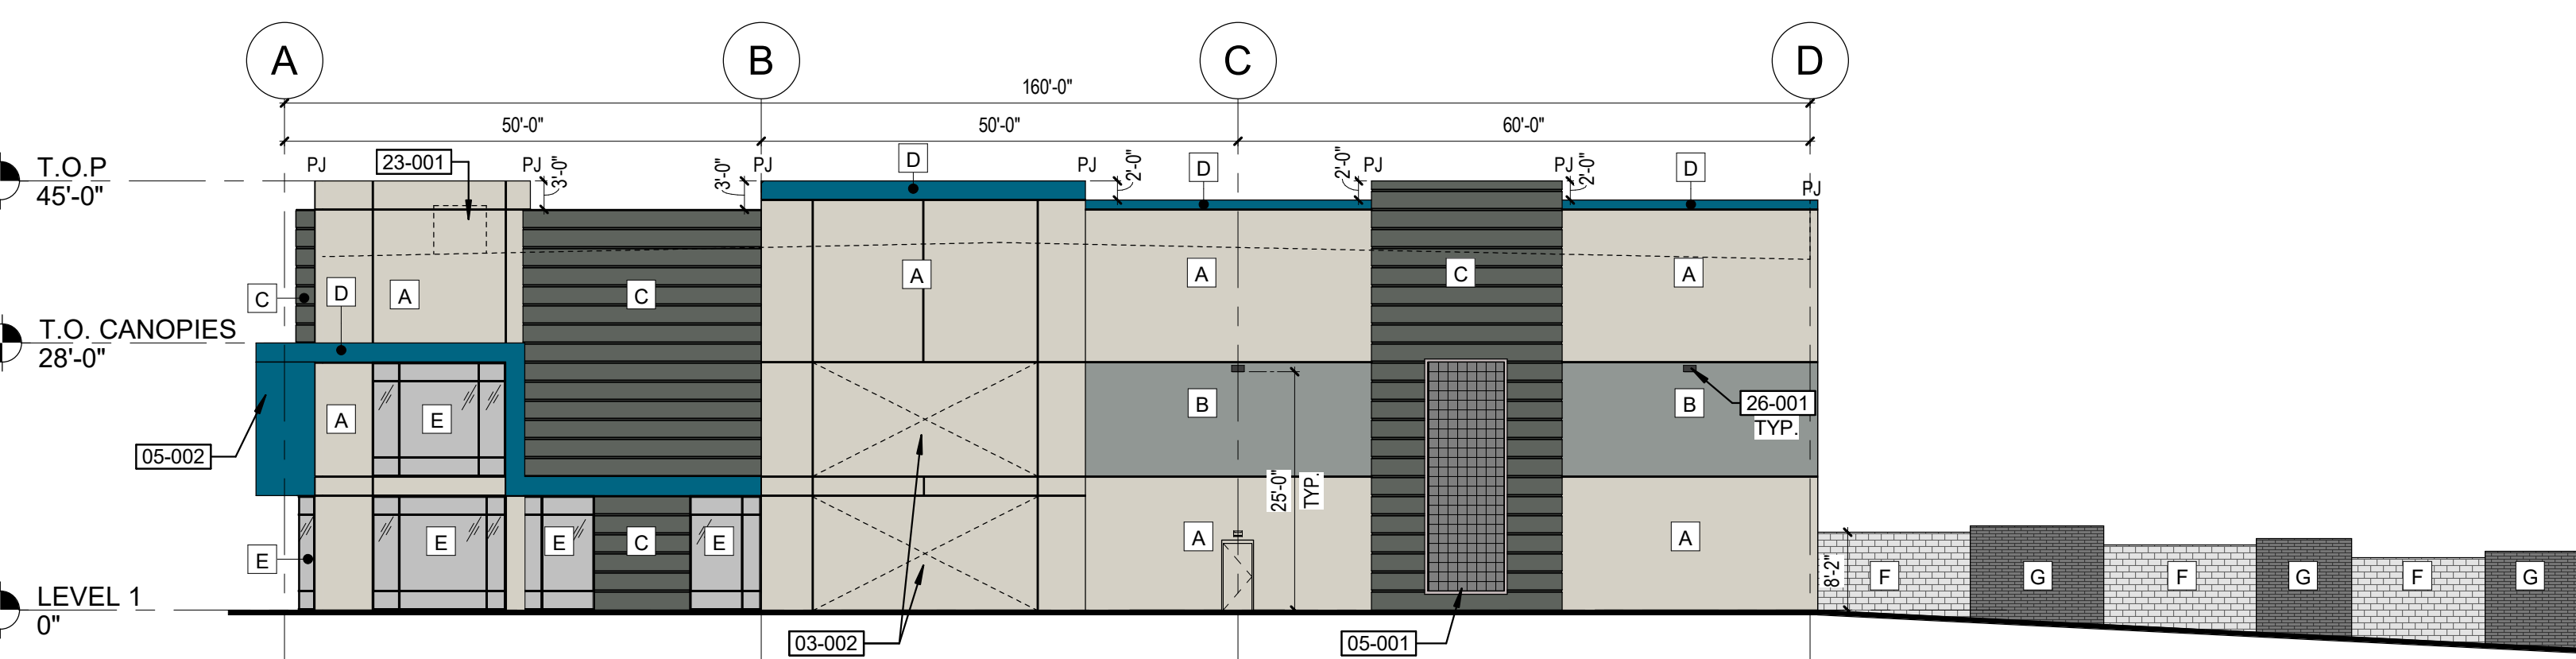

3 SOUTH ELEVATION

SCALE 1/16\"/>

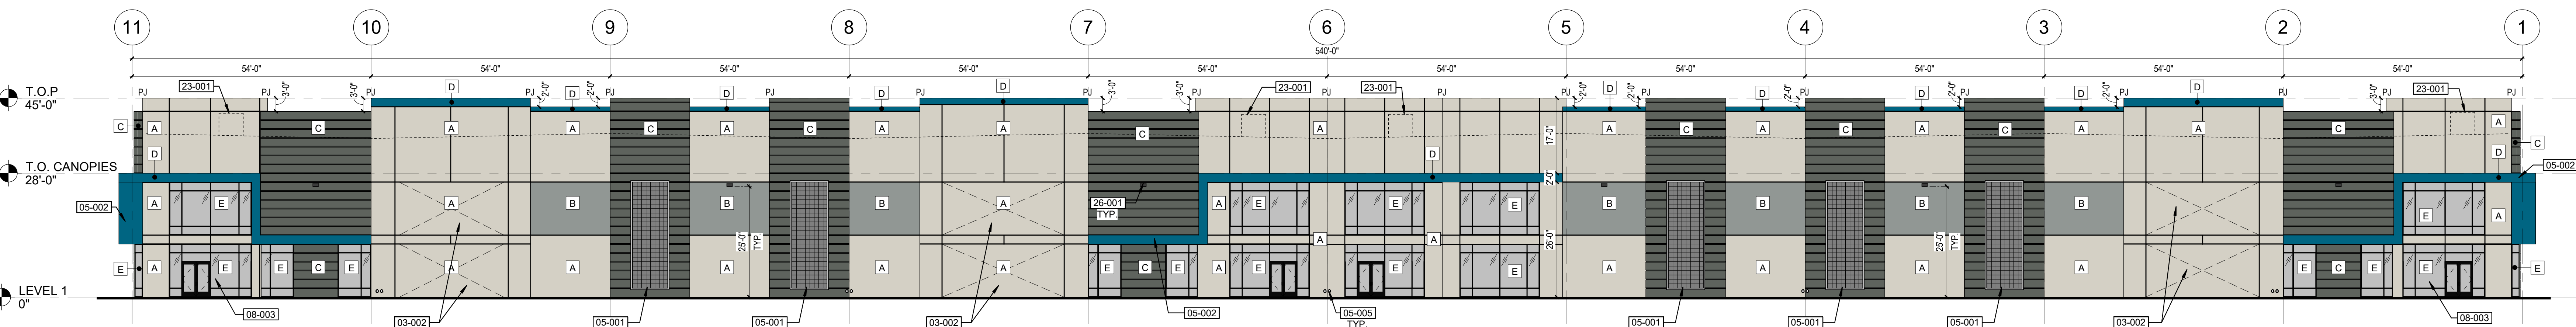

4 WEST ELEVATION - COLORED

SCALE 1/16\"/>





NORTH ELEVATION			EAST ELEVATION			SOUTH ELEVATION			WEST ELEVATION		
MATERIAL	AREA...	%	MATERIAL	AREA (SF)	%	MATERIAL	AREA...	%	MATERIAL	AREA...	%
CONCRETE TILT WALL			CONCRETE TILT WALL			CONCRETE TILT WALL			CONCRETE TILT WALL		
COLOR A	3,670	45.79%	COLOR A	11,732	47.47%	COLOR A	3,673	45.8...	COLOR A	11,939	49.68%
COLOR B	633	7.90%	COLOR B	2,287	9.25%	COLOR B	633	7.89%	COLOR B	1,449	6.03%
COLOR C	1,830	22.83%	COLOR H	6,307	25.52%	COLOR C	1,830	22.8...	COLOR C	6,856	28.53%
COLOR D	116	1.45%	COLOR D	328	1.33%	COLOR D	116	1.44%	COLOR D	325	1.35%
WINDOWS (E)	612	7.64%	WINDOWS (E)	538	2.18%	WINDOWS (E)	612	7.63%	WINDOWS (E)	2,786	11.59%
MASONRY (F)	501	6.25%	MASONRY (F)	-	0.00%	MASONRY (F)	501	6.25%	MASONRY (F)	-	0.00%
MASONRY (G)	396	4.94%	MASONRY (G)	-	0.00%	MASONRY (G)	396	4.94%	MASONRY (G)	-	0.00%
CANOPY (D)	233	2.91%	CANOPY (D)	-	0.00%	CANOPY (D)	233	2.91%	CANOPY (D)	676	2.81%
OH DOOR	-	0.00%	OH DOOR	3,399	13.76%	OH DOOR	-	0.00%	OH DOOR	-	0.00%
HM DOOR	24	0.30%	HM DOOR	122	0.49%	HM DOOR	24	0.30%	HM DOOR	-	0.00%
	8,015	100%		24,713	100%		8,018	100%		24,031	100%

KEYNOTES

01-001	EDGE OF DOCK BUMPER WITH C-CHANNEL CAST INTO THE EDGE FOR PROTECTION, PAINTED TO MATCH WALL
03-002	KNOCK-OUT PANEL
05-001	PLANTING TRELLIS
05-002	STEEL ENTRANCE CANOPY
05-004	DOWNSPOUT AND SCUPPER
05-005	ROOF DRAIN LAMB TONGUE
08-001	12W x 14H OVERHEAD DOOR
08-002	9W x 10H OVERHEAD DOOR
08-003	ALUMINUM STOREFRONT SYSTEM
08-004	16W x 14H OVERHEAD DOOR
23-001	FUTURE ROOFTOP MECHANICAL UNIT
26-001	LIGHT FIXTURE - REFER TO ELECTRICAL

EXTERIOR MATERIAL LEGEND

	DUNN EDWARDS DE5227 MUSLIN		4x8x16 CMU PAINTED DUNN EDWARDS DE601 CHARCOAL BRIQUETTE
	DUNN EDWARDS DEC789 LIGHT GRAY		DUNN EDWARDS DET601 CHARCOAL BRIQUETTE
	DUNN EDWARDS DET601 CHARCOAL BRIQUETTE WITH 3\"/>		
	DUNN EDWARDS DET559 BLUE VELVET		
	BLACK ANODIZED ALUMINUM STOREFRONT WITH DOUBLE PANE INSULATED 1\"/>		
	8x8x16 CMU PAINTED DUNN EDWARDS DE6227 MUSLIN		

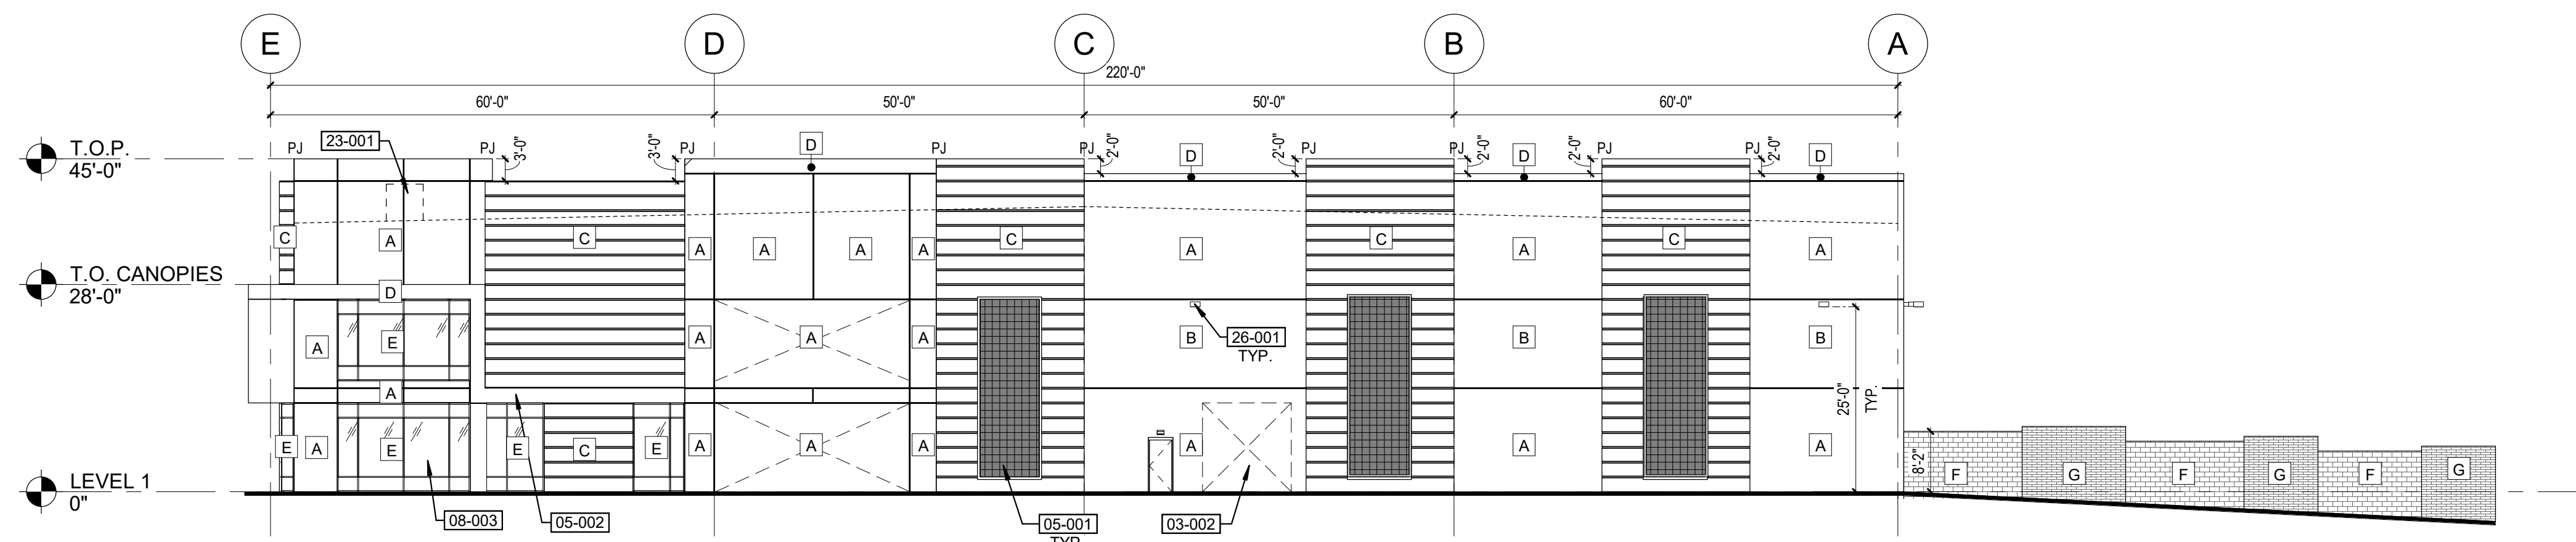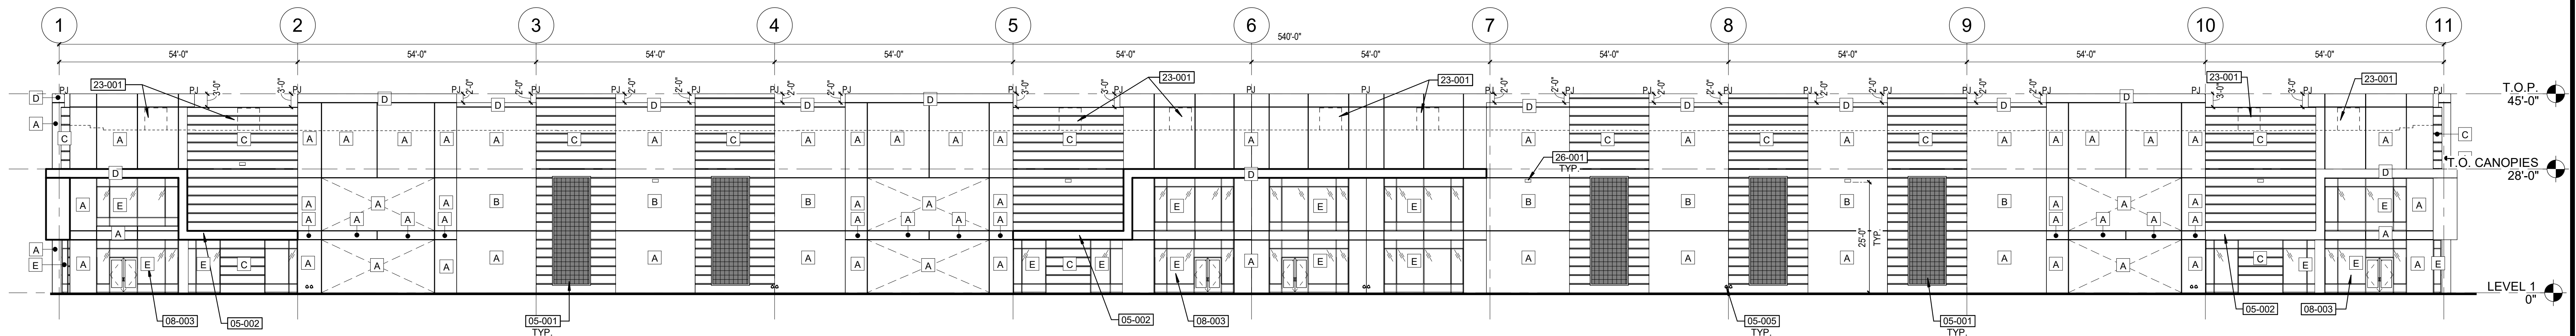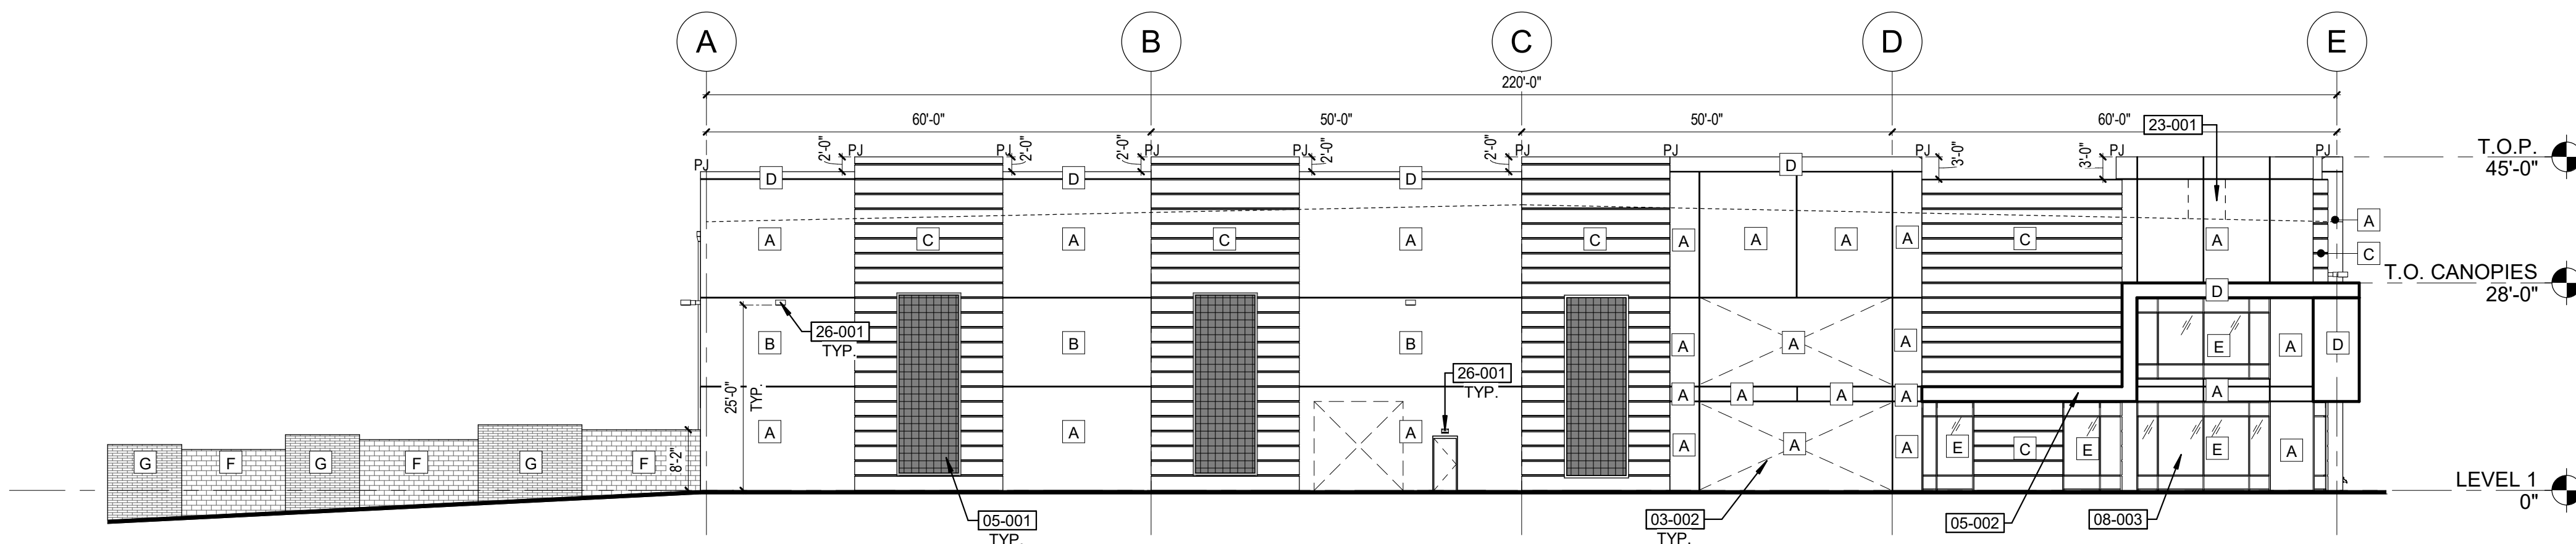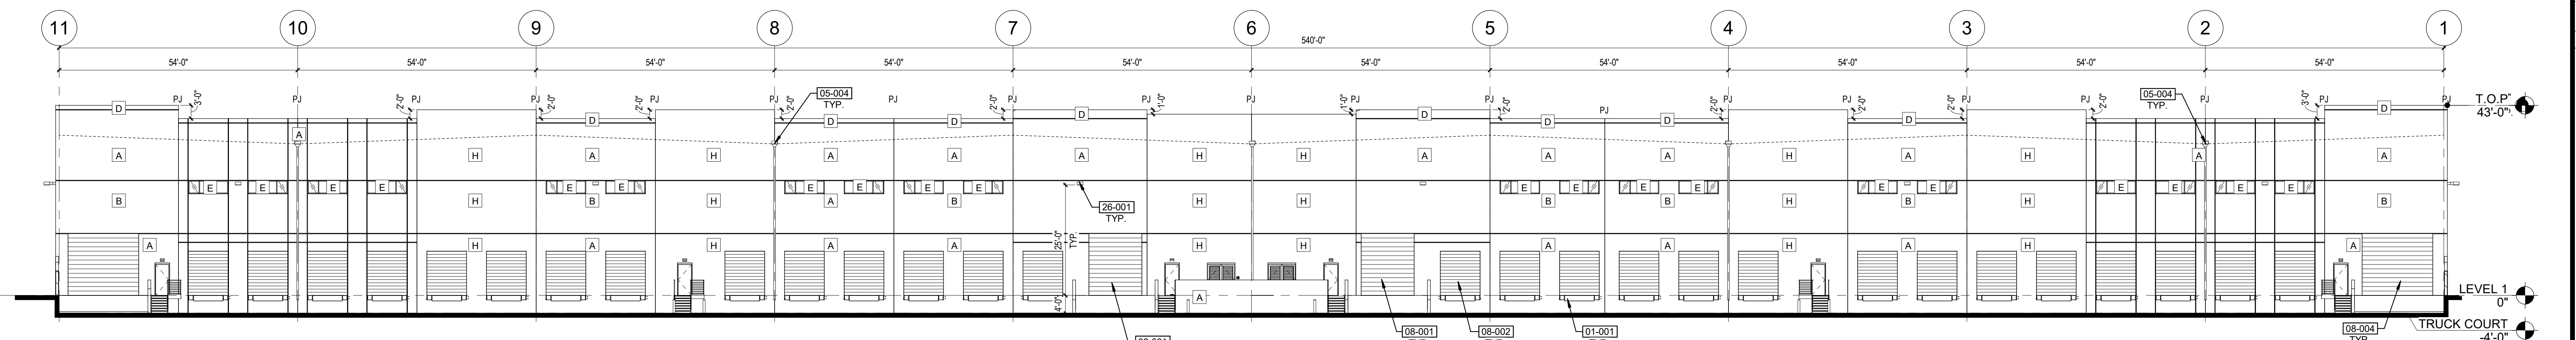
1 NORTH ELEVATION
SCALE 1/16" = 1'-0"2 EAST ELEVATION
SCALE 1/16" = 1'-0"3 SOUTH ELEVATION
SCALE 1/16" = 1'-0"4 WEST ELEVATION
SCALE 1/16" = 1'-0"

KEYNOTES


01-001	EDGE OF DOCK BUMPER WITH C-CHANNEL CAST INTO THE EDGE FOR PROTECTION, PAINTED TO MATCH WALL
03-002	KNOCK-OUT PANEL
05-001	PLANTING TRELLIS
05-002	STEEL ENTRANCE CANOPY
05-004	DOWNSPOUT AND SCUPPER
05-005	ROOF DRAIN LAMB TONGUE
08-001	12W x 16H OVERHEAD DOOR
08-002	5W x 10H OVERHEAD DOOR
08-003	ALUMINUM STOREFRONT SYSTEM
08-004	16W x 14H OVERHEAD DOOR
23-001	FUTURE ROOFTOP MECHANICAL UNIT
26-001	LIGHT FIXTURE - REFER TO ELECTRICAL

EXTERIOR MATERIAL LEGEND


A	DUNN EDWARDS DE6227 MUSLIN	G	4x8x16 CMU PAINTED DUNN EDWARDS DET601 CHARCOAL BRIQUETTE
B	DUNN EDWARDS DEC789 LIGHT GRAY	H	DUNN EDWARDS DET601 CHARCOAL BRIQUETTE
C	DUNN EDWARDS DET601 CHARCOAL BRIQUETTE WITH 3" WIDE 1/2" DEEP REVEALS AT 24" ON CENTER		
D	DUNN EDWARDS DET569 BLUE VELVET		
E	BLACK ANODIZED ALUMINUM STOREFRONT WITH DOUBLE PANE INSULATED 1" GLASS SOLARGRAY + SOLARBAN 60 #3 CLEAR		
F	8x8x16 CMU PAINTED DUNN EDWARDS DE6227 MUSLIN		

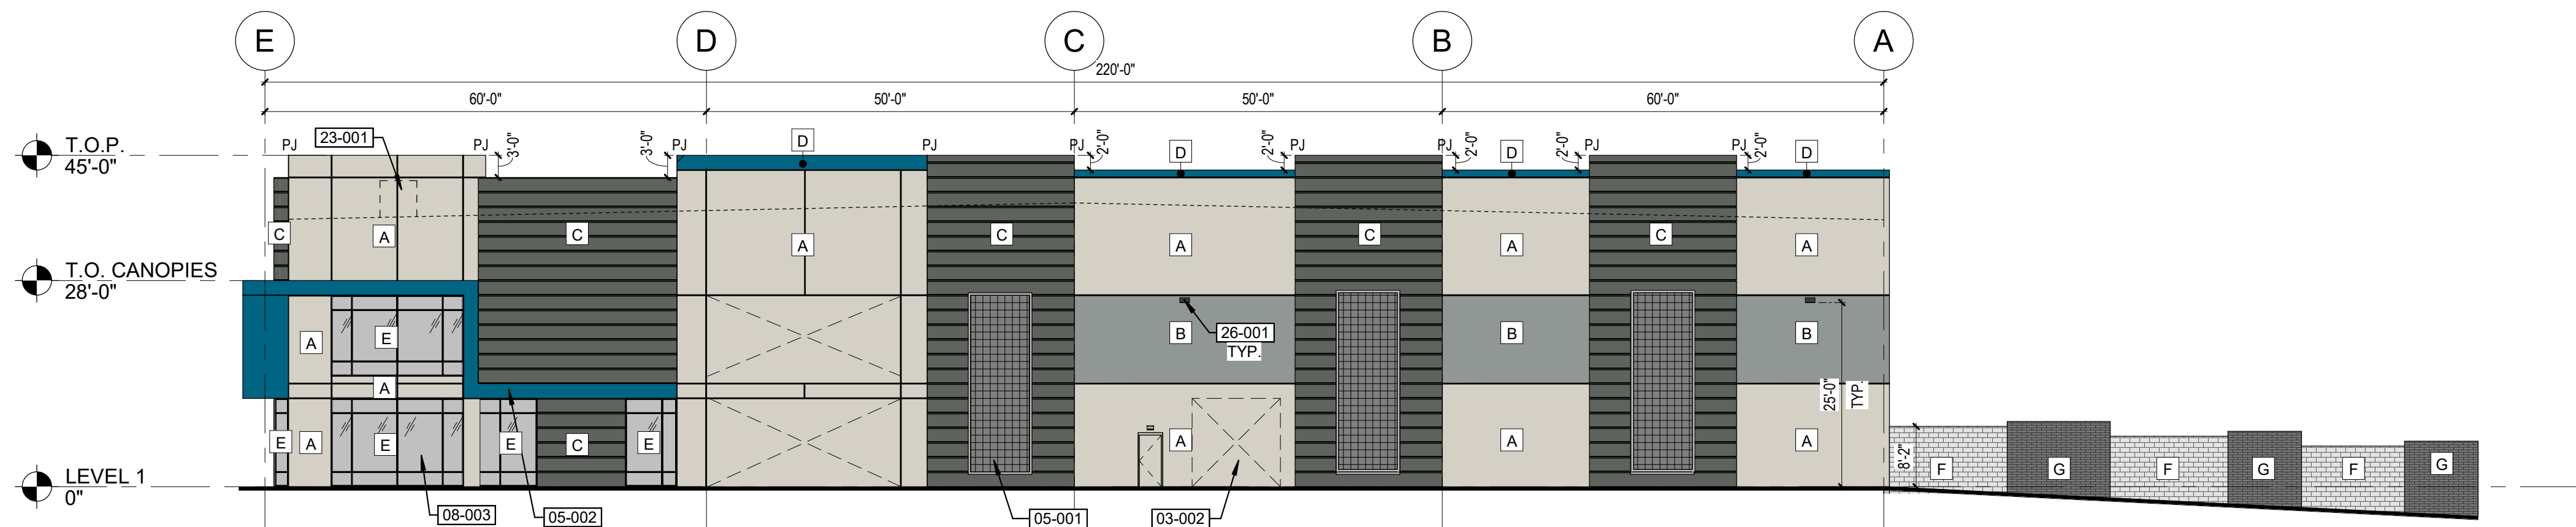


1 NORTH ELEVATION
SCALE 1/16" = 1'-0"

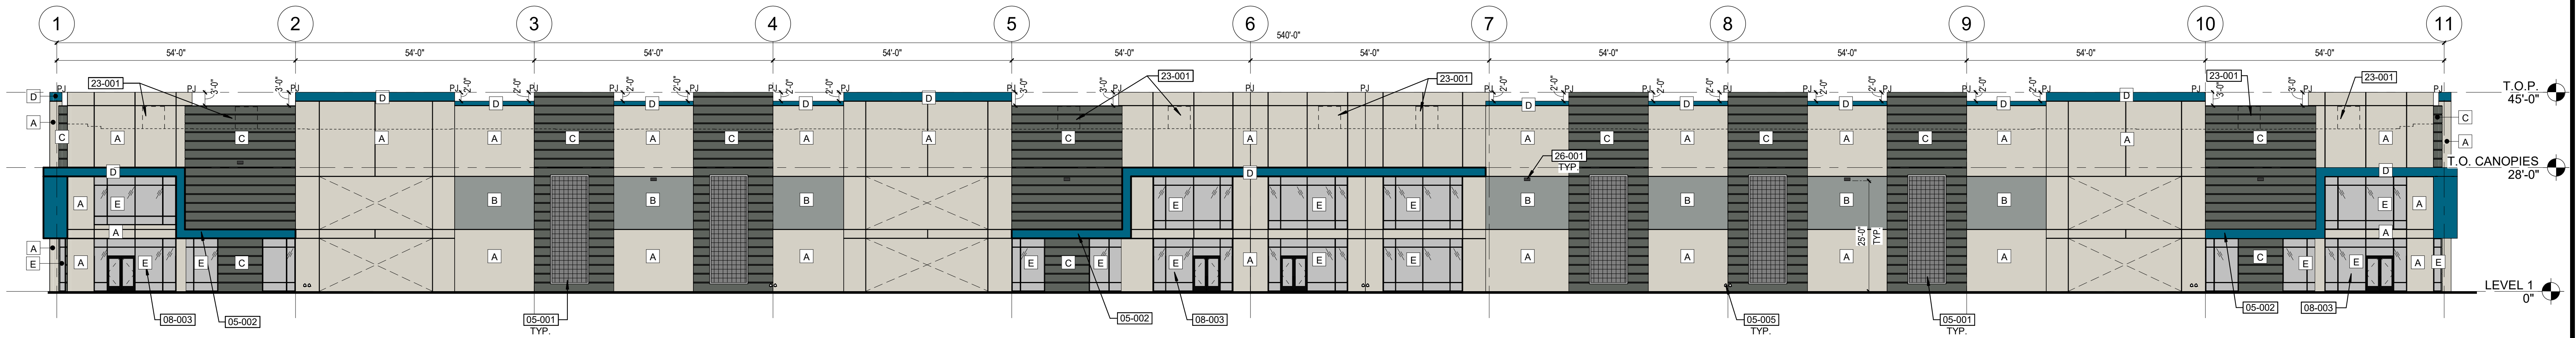

2 EAST ELEVATION
SCALE 1/16" = 1'-0"

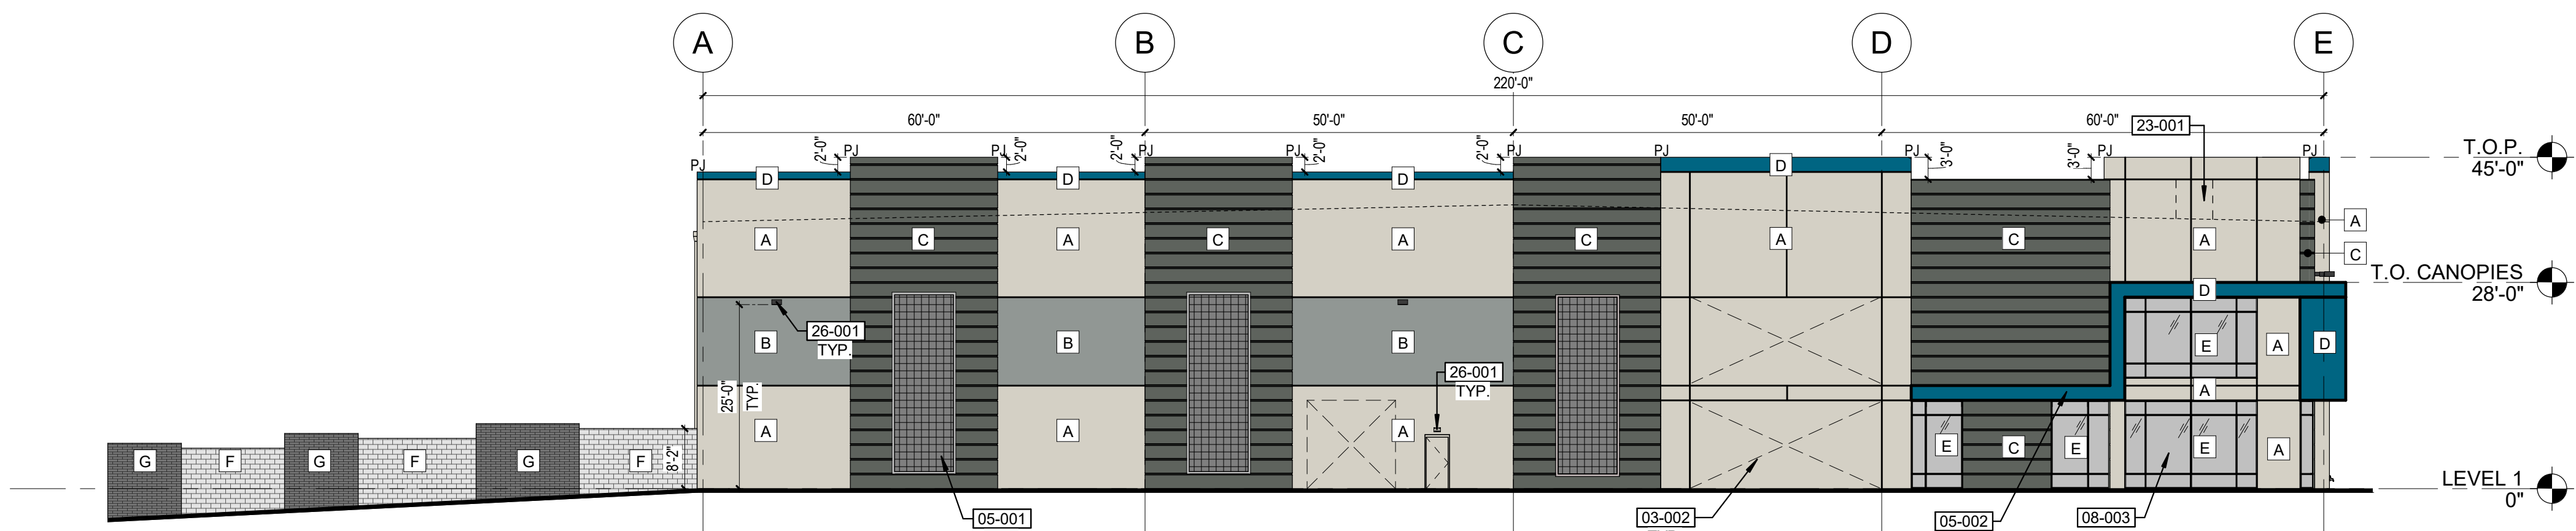

3 SOUTH ELEVATION
SCALE 1/16" = 1'-0"

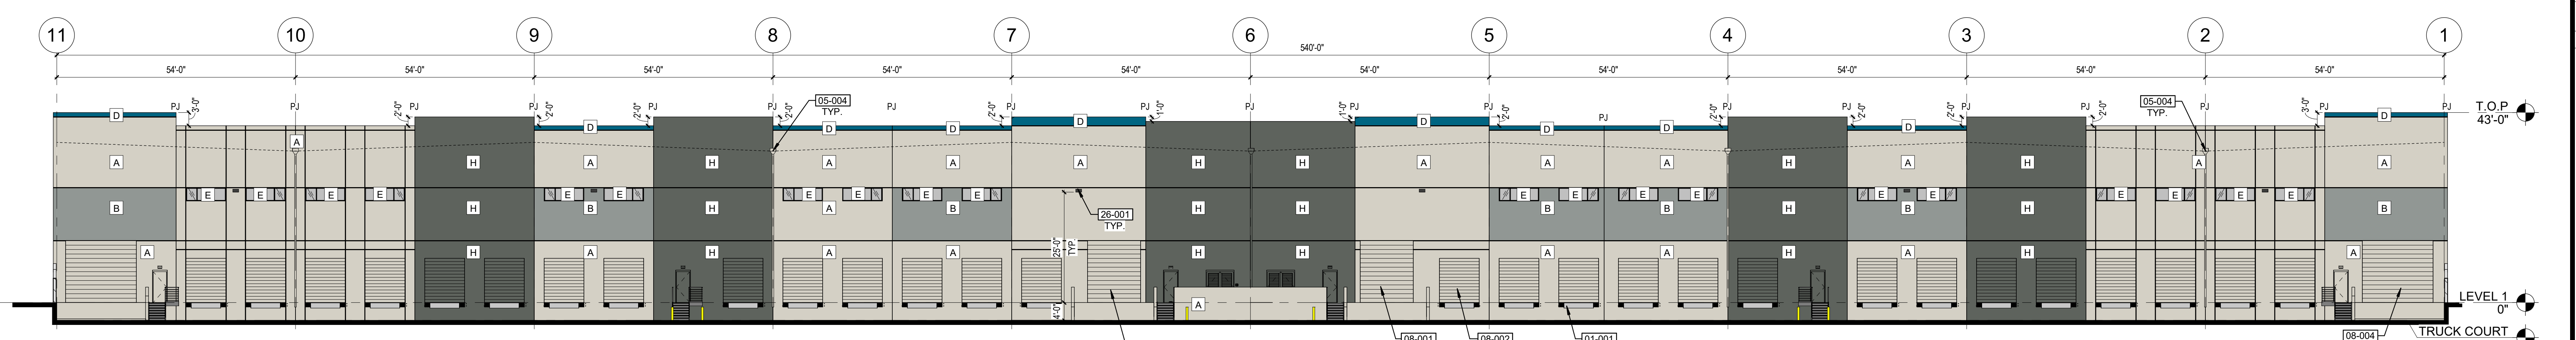

4 WEST ELEVATION
SCALE 1/16" = 1'-0"


NORTH ELEVATION			EAST ELEVATION			SOUTH ELEVATION			WEST ELEVATION		
MATERIAL	AREA (SF)	%	MATERIAL	AREA (SF)	%	MATERIAL	AREA (SF)	%	MATERIAL	AREA (SF)	%
CONCRETE TILT WALL			CONCRETE TILT WALL			CONCRETE TILT WALL			CONCRETE TILT WALL		
COLOR A	4,382	41.08%	COLOR A	11,683	48.56%	COLOR A	4,382	41.08%	COLOR A	11,729	47.44%
COLOR B	899	8.43%	COLOR B	1,465	6.09%	COLOR B	899	8.43%	COLOR B	2,287	9.25%
COLOR C	3,630	34.03%	COLOR C	7,357	30.58%	COLOR C	3,630	34.03%	COLOR H	6,307	25.51%
COLOR D	141	1.32%	COLOR D	311	1.29%	COLOR D	141	1.32%	COLOR D	344	1.39%
WINDOWS (E)	612	5.74%	WINDOWS (E)	2,555	10.62%	WINDOWS (E)	612	5.74%	WINDOWS (E)	538	2.17%
MASONRY (F)	745	6.99%	MASONRY (F)	-	0.00%	MASONRY (F)	745	6.99%	MASONRY (F)	-	0.00%
CANOPY (D)	233	2.18%	CANOPY (D)	688	2.86%	CANOPY (D)	233	2.18%	CANOPY (D)	-	0.00%
OH DOOR	-	0.00%	OH DOOR	-	0.00%	OH DOOR	-	0.00%	OH DOOR	3,399	13.75%
HM DOOR	24	0.23%	HM DOOR	-	0.00%	HM DOOR	24	0.23%	HM DOOR	122	0.49%
	10,666	100%		24,059	100%		10,666	100%		24,726	100%

KEYNOTES


01-001	EDGE OF DOCK BUMPER WITH C-CHANNEL CAST INTO THE EDGE FOR PROTECTION. PAINTED TO MATCH WALL.
03-002	KNICK-OUT PANEL.
05-001	PLANTING TRELLIS.
05-002	STEEL ENTRANCE CANOPY.
05-004	DOWNSPOUT AND SCUPPER.
05-005	ROOF DRAIN LAMB TONGUE.
08-001	12W x 14H OVERHEAD DOOR.
08-002	27W x 10H OVERHEAD DOOR.
08-003	ALUMINUM STOREFRONT SYSTEM.
08-004	16W x 14H OVERHEAD DOOR.
23-001	FUTURE ROOFTOP MECHANICAL UNIT.
26-001	LIGHT FIXTURE - REFER TO ELECTRICAL.

EXTERIOR MATERIAL LEGEND


A	DUNN EDWARDS DE6227 MUSLIN	G	4x8x16 CMU PAINTED DUNN EDWARDS DET601 CHARCOAL BRIQUETTE
B	DUNN EDWARDS DEC788 LIGHT GRAY	H	DUNN EDWARDS DET601 CHARCOAL BRIQUETTE
C	DUNN EDWARDS DET601 CHARCOAL BRIQUETTE WITH 1" WIDE, 10" DEEP REVEALS AT 24" ON CENTER		
D	DUNN EDWARDS DET559 BLUE VELVET		
E	BLACK ANODIZED ALUMINUM STOREFRONT WITH DOUBLE PANE INSULATED 1" GLASS. SOLARGRAY + SOLARBAN 60 #3 CLEAR		
F	8x8x16 CMU PAINTED DUNN EDWARDS DE6227 MUSLIN		

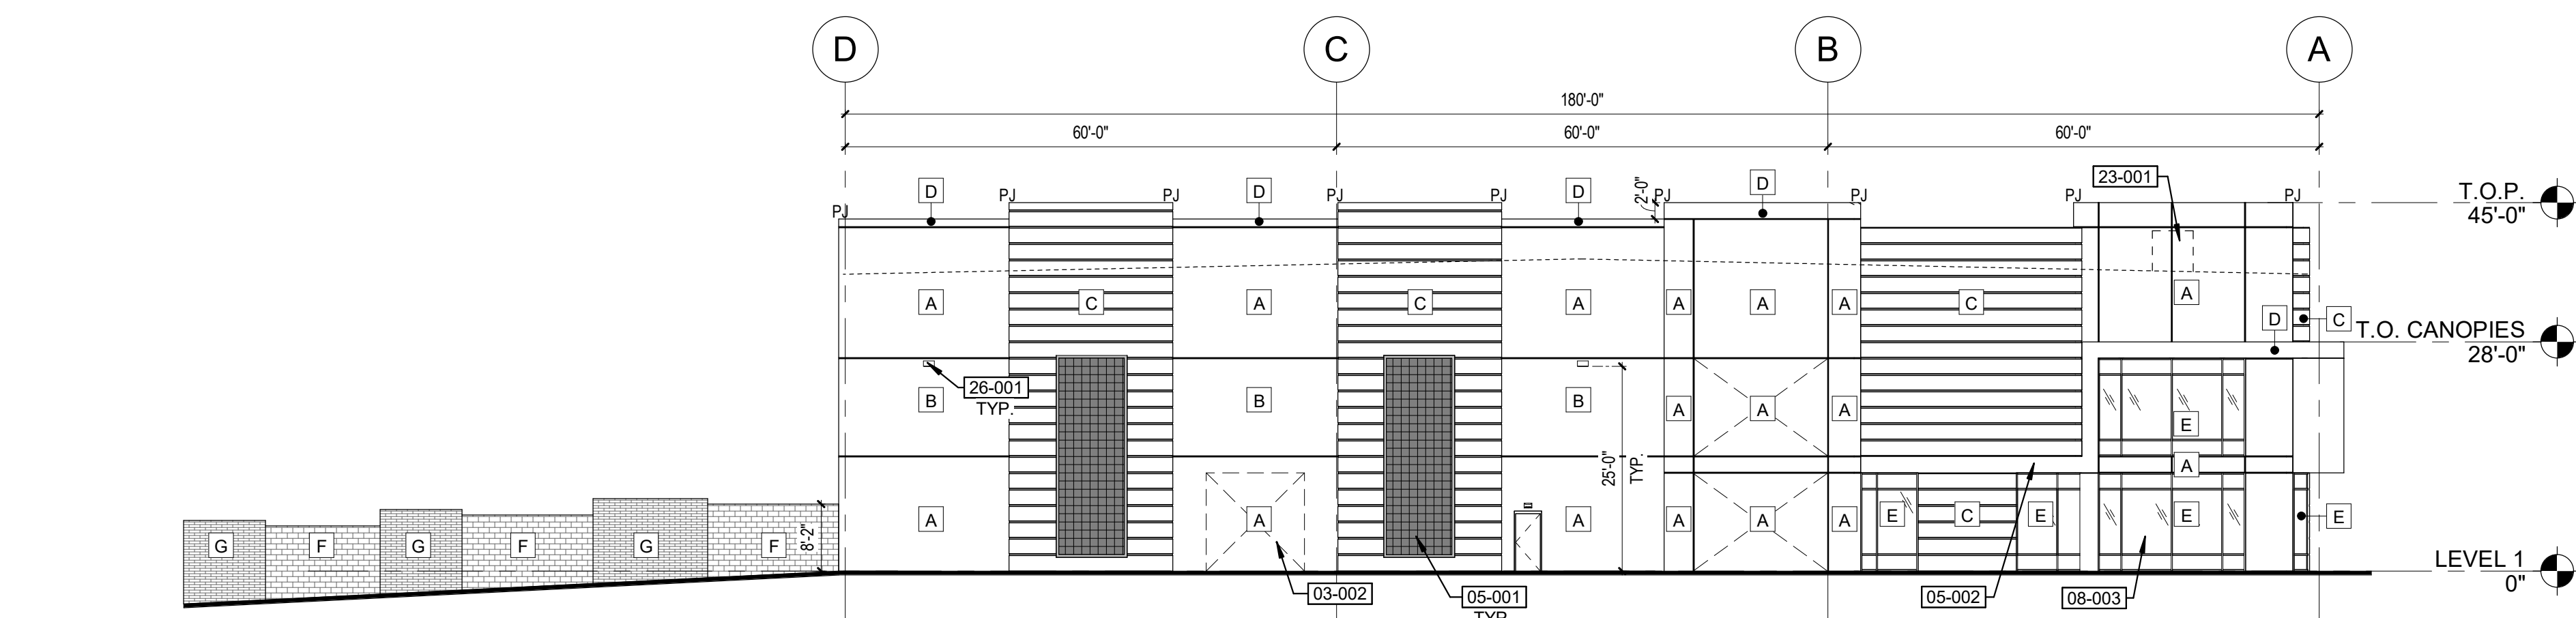


1 NORTH ELEVATION
SCALE 1/16" = 1'-0"

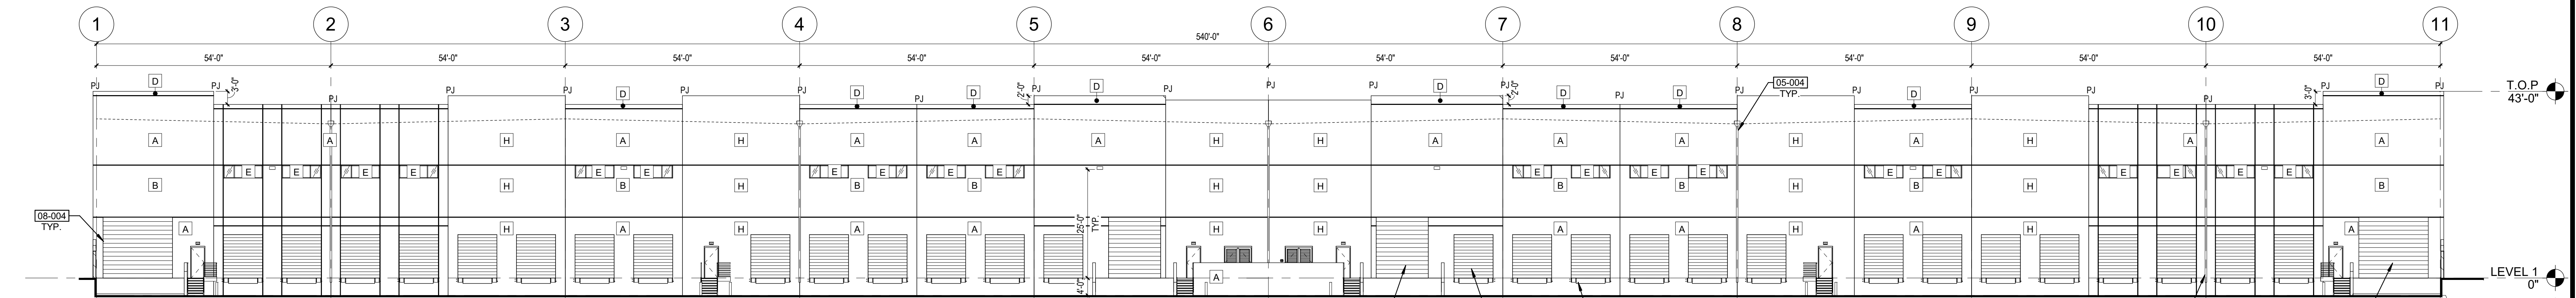

2 EAST ELEVATION
SCALE 1/16" = 1'-0"

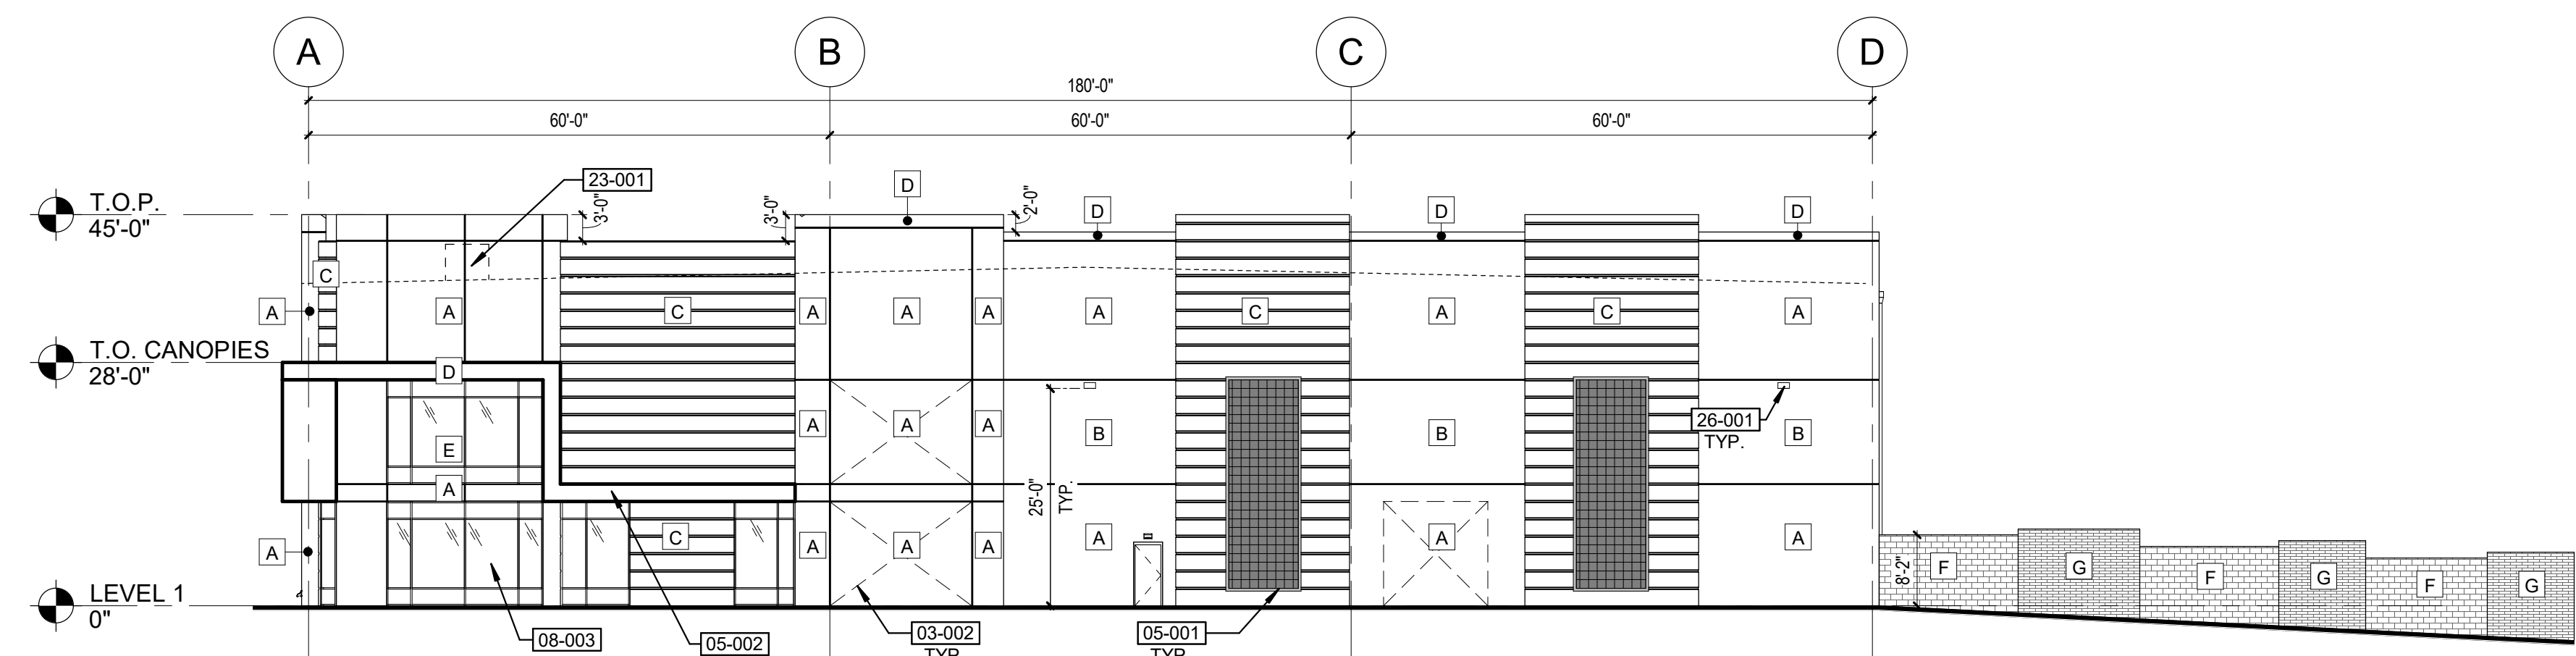

3 SOUTH ELEVATION
SCALE 1/16" = 1'-0"

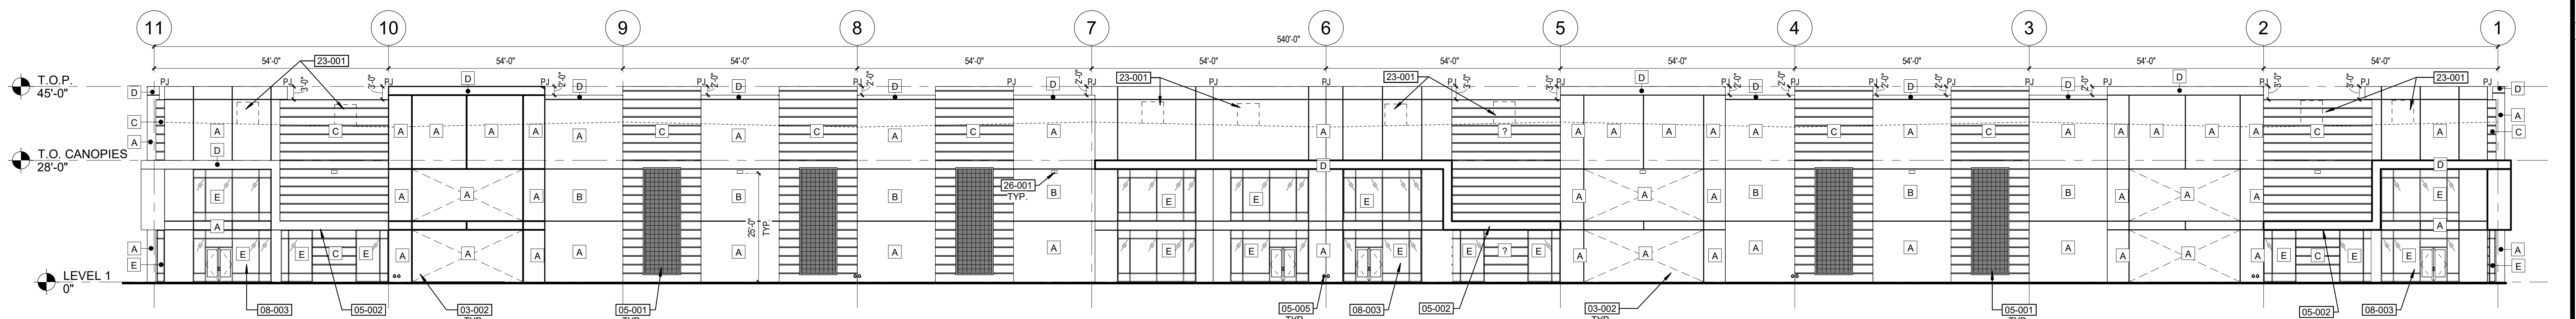

4 WEST ELEVATION
SCALE 1/16" = 1'-0"

KEYNOTES

01-001	EDGE OF DOCK BUMPER WITH C-CHANNEL CAST INTO THE EDGE FOR PROTECTION, PAINTED TO MATCH WALL.
03-002	KNOCK-OUT PANEL
05-001	PLANTING TRELLIS
05-002	STEEL ENTRANCE CANOPY
05-004	DOWNSPOUT AND SCUPPER
05-005	ROOF DRAIN LAMB TONGUE
08-001	12W x 14H OVERHEAD DOOR
08-002	19W x 10H OVERHEAD DOOR
08-003	ALUMINUM STOREFRONT SYSTEM
08-004	16W x 14H OVERHEAD DOOR
23-001	FUTURE ROOFTOP MECHANICAL UNIT
26-001	LIGHT FIXTURE - REFER TO ELECTRICAL

EXTERIOR MATERIAL LEGEND

A	DUNN EDWARDS DE6227 MUSLIN	G	4x8x16 CMU PAINTED DUNN EDWARDS DET601 CHARCOAL BRIQUETTE
B	DUNN EDWARDS DEC789 LIGHT GRAY	H	DUNN EDWARDS DET601 CHARCOAL BRIQUETTE
C	DUNN EDWARDS DET601 CHARCOAL BRIQUETTE WITH 3" WIDE, 12" DEEP REVEALS AT 24" ON CENTER		
D	DUNN EDWARDS DET559 BLUE VELVET		
E	BLACK ANODIZED ALUMINUM STOREFRONT WITH DOUBLE PANE INSULATED 1" GLASS. SOLARGRAY + SOLARBAN 60 43 CLEAR		
F	8x8x16 CMU PAINTED DUNN EDWARDS DE6227 MUSLIN		



NORTH ELEVATION			EAST ELEVATION			SOUTH ELEVATION			WEST ELEVATION		
MATERIAL	AREA (SF)	%	MATERIAL	AREA (SF)	%	MATERIAL	AREA (SF)	%	MATERIAL	AREA (SF)	%
CONCRETE TILT WALL			CONCRETE TILT WALL			CONCRETE TILT WALL			CONCRETE TILT WALL		
COLOR A	3,607	40.70%	COLOR A	11,724	47.44%	COLOR A	3,607	40.70%	COLOR A	11,701	47.97%
COLOR B	782	8.83%	COLOR B	2,287	9.25%	COLOR B	782	8.83%	COLOR B	1,479	6.06%
COLOR C	2,731	30.82%	COLOR H	6,307	25.52%	COLOR C	2,731	30.82%	COLOR C	7,423	30.43%
COLOR D	111	1.25%	COLOR D	336	1.36%	COLOR D	111	1.25%	COLOR D	325	1.33%
WINDOWS (E)	629	7.10%	WINDOWS (E)	538	2.18%	WINDOWS (E)	629	7.10%	WINDOWS (E)	2,786	11.42%
MASONRY (F)	745	8.41%	MASONRY (F)	-	0.00%	MASONRY (F)	745	8.41%	MASONRY (F)	-	0.00%
CANOPY (D)	233	2.63%	CANOPY (D)	-	0.00%	CANOPY (D)	233	2.63%	CANOPY (D)	676	2.77%
OH DOOR	-	0.00%	OH DOOR	3,399	13.76%	OH DOOR	-	0.00%	OH DOOR	-	0.00%
HM DOOR	24	0.28%	HM DOOR	122	0.49%	HM DOOR	24	0.28%	HM DOOR	-	0.00%
	8,862	100%		24,712	100%		8,862	100%		24,390	100%

KEYNOTES





01-001	EDGE OF DOCK BUMPER WITH C-CHANNEL CAST INTO THE EDGE FOR PROTECTION. PAINTED TO MATCH WALL.
03-002	KNOCK-OUT PANEL
05-001	PLANTING TRELLIS
05-002	STEEL ENTRANCE CANOPY
05-004	DOWNSPOUT AND SCUPPER
05-005	ROOF DRAIN LAMB TONGUE
08-001	12W x 14H OVERHEAD DOOR
08-002	19W x 10H OVERHEAD DOOR
08-003	ALUMINUM STOREFRONT SYSTEM
08-004	16W x 14H OVERHEAD DOOR
23-001	FUTURE ROOFTOP MECHANICAL UNIT
26-001	LIGHT FIXTURE - REFER TO ELECTRICAL

EXTERIOR MATERIAL LEGEND

A	DUNN EDWARDS DE6227 MUSLIN	G	4x8x16 CMU PAINTED DUNN EDWARDS DET601 CHARCOAL BRIQUETTE
B	DUNN EDWARDS DEC788 LIGHT GRAY	H	DUNN EDWARDS DET601 CHARCOAL BRIQUETTE
C	DUNN EDWARDS DET601 CHARCOAL BRIQUETTE WITH 3" WIDE, 12" DEEP REVEALS AT 24" ON CENTER		
D	DUNN EDWARDS DET559 BLUE VELVET		
E	BLACK ANODIZED ALUMINUM STOREFRONT WITH DOUBLE PANE INSULATED 1" GLASS. SOLARGRAY + SOLARBAN 60 #3 CLEAR		
F	8x8x16 CMU PAINTED DUNN EDWARDS DE6227 MUSLIN		

FIRST ISSUED:		6/16/22
REVISIONS		
No.	DATE	DESCRIPTION

PROJECT NO:	21216.00
DRAWN BY:	RJ/YK
CHKD BY:	RH
COPYRIGHT 2022:	DEUTSCH ARCHITECTURE GROUP

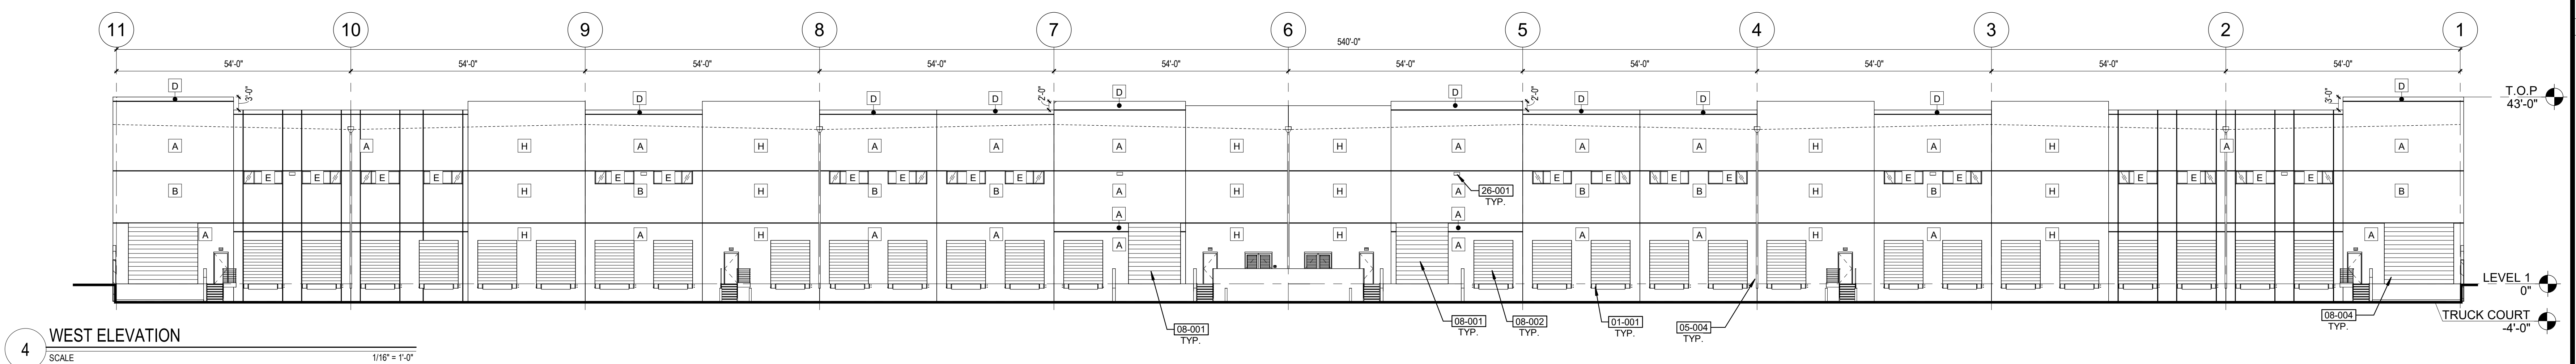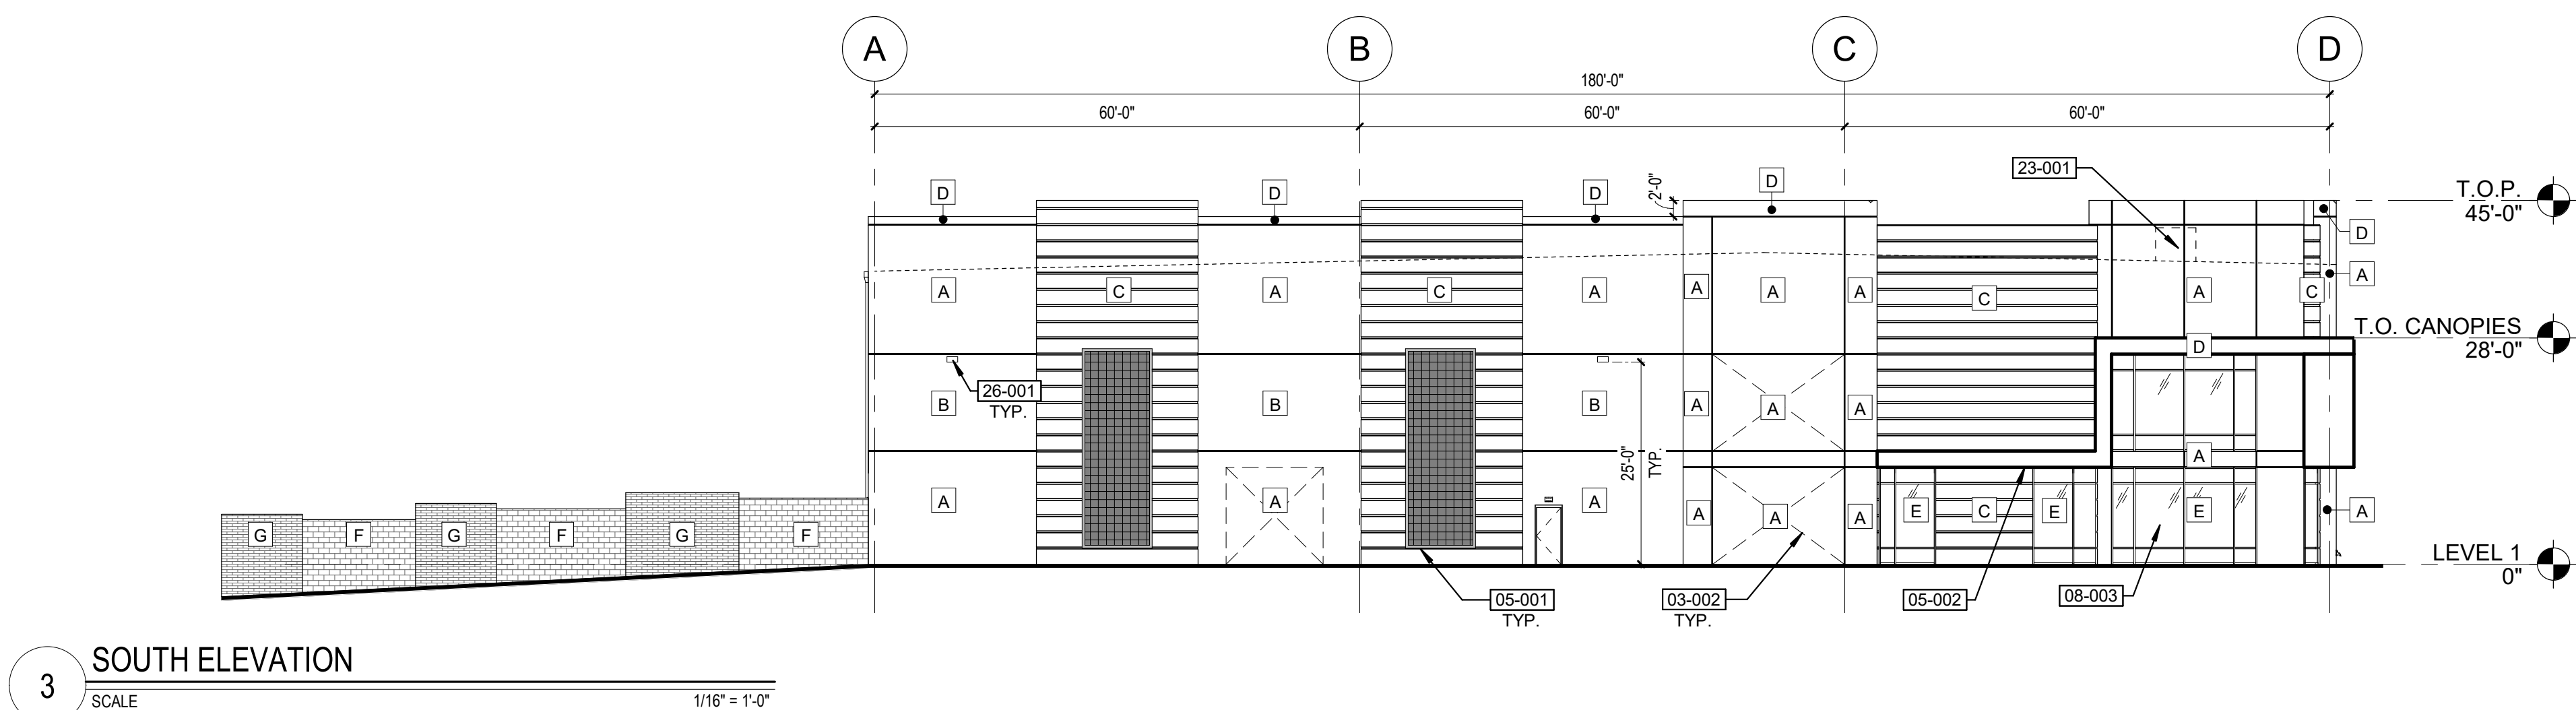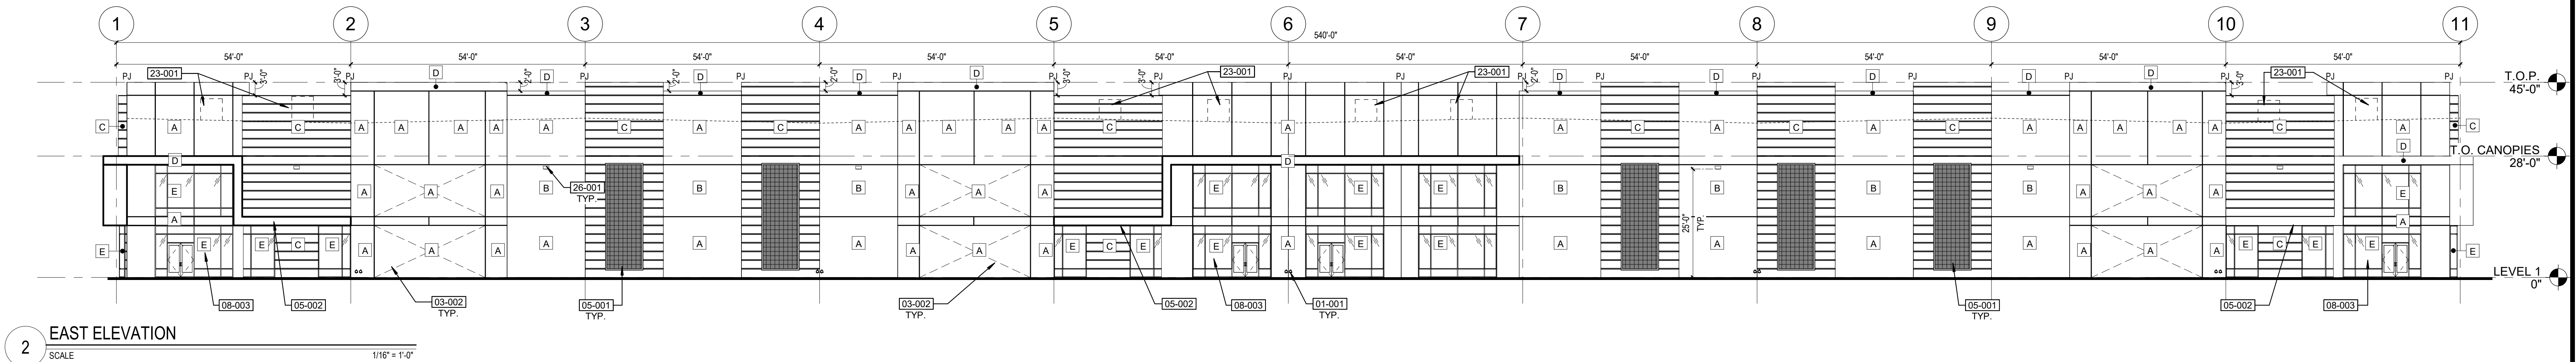
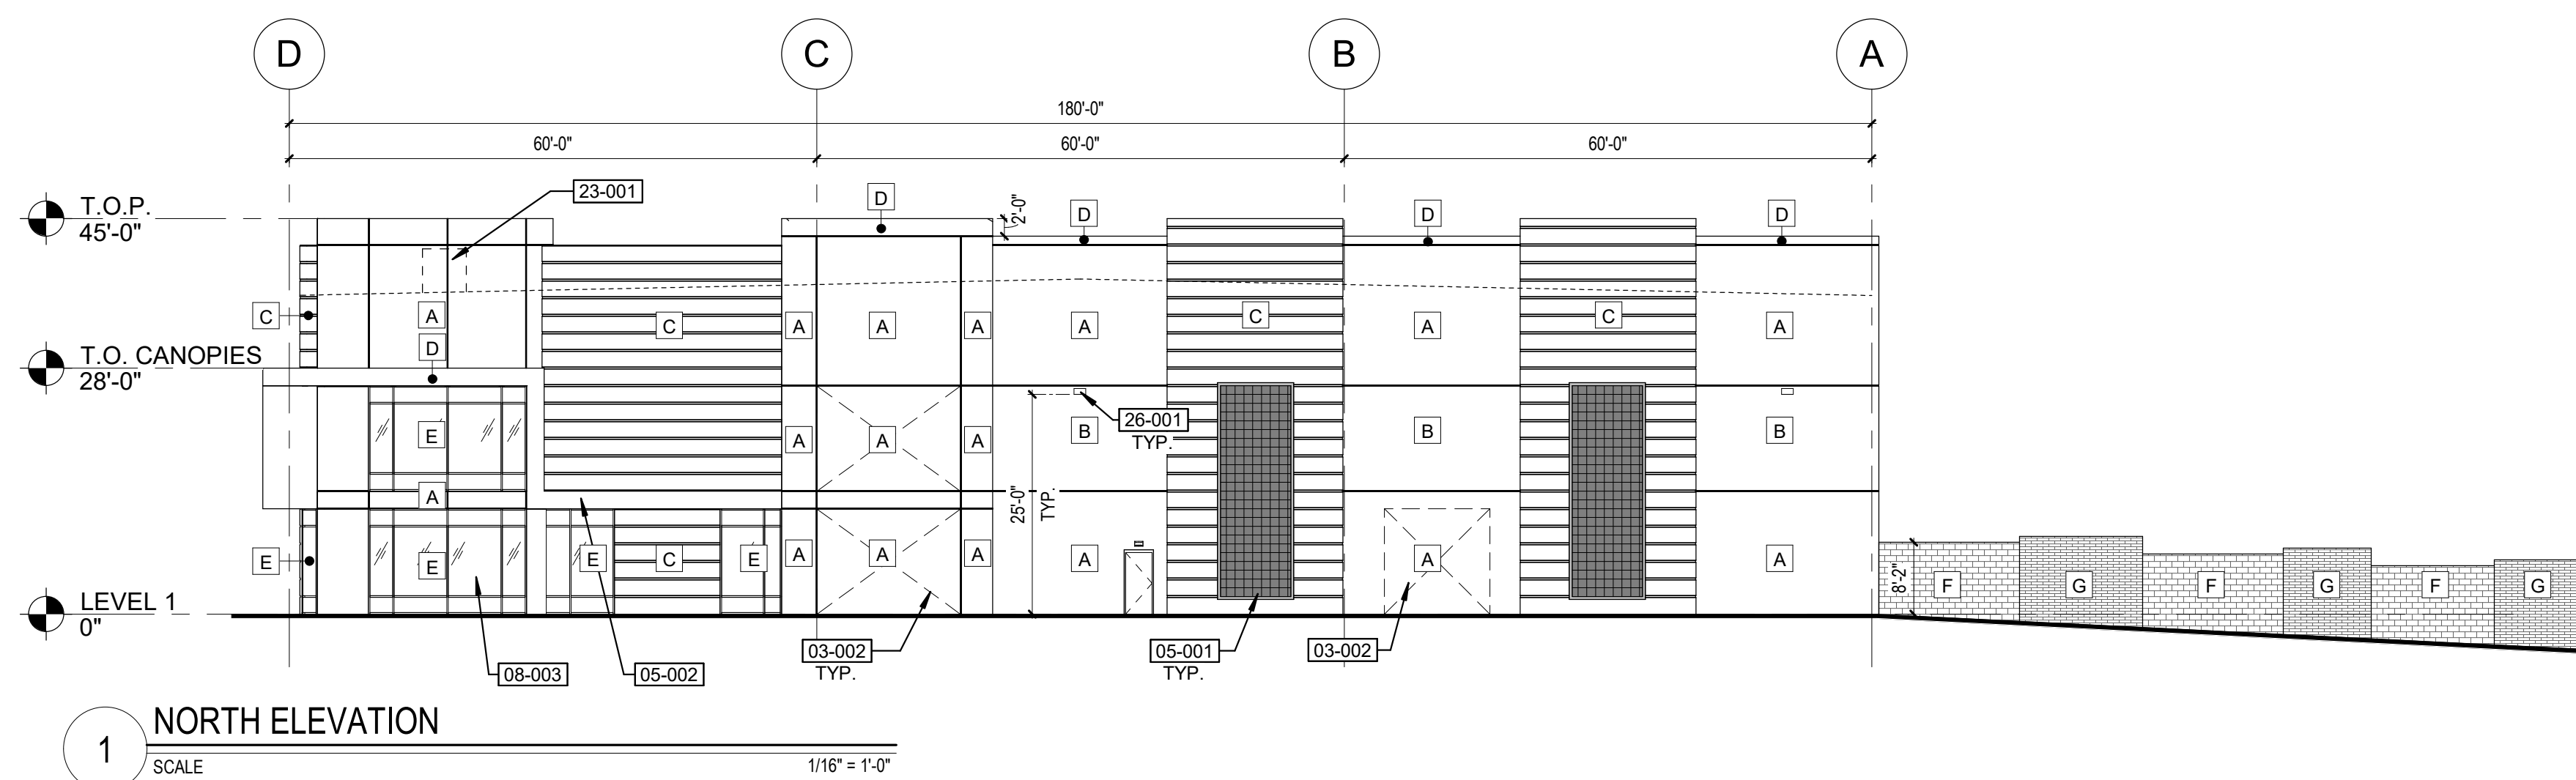


KEYNOTES

01-001	EDGE OF DOCK BUMPER WITH C-CHANNEL CAST INTO THE EDGE FOR PROTECTION, PAINTED TO MATCH WALL
03-002	KNOCK-OUT PANEL
05-001	PLANTING TRELLIS
05-002	STEEL ENTRANCE CANOPY
05-004	DOWNSPOUT AND SCUPPER
08-001	12W x 14H OVERHEAD DOOR
08-002	9W x 10H OVERHEAD DOOR
08-003	ALUMINUM STOREFRONT SYSTEM
08-004	16W x 14H OVERHEAD DOOR
23-001	FUTURE ROOFTOP MECHANICAL UNIT
26-001	LIGHT FIXTURE - REFER TO ELECTRICAL

EXTERIOR MATERIAL LEGEND

[A]	DUNN EDWARDS DE6227 MUSLIN	[G]	4x16 CMU PAINTED DUNN EDWARDS DET601 CHARCOAL BRIQUETTE
[B]	DUNN EDWARDS DEC789 LIGHT GRAY	[H]	DUNN EDWARDS DET601 CHARCOAL BRIQUETTE
[C]	DUNN EDWARDS DET601 CHARCOAL BRIQUETTE WITH 3\"		
[D]	DUNN EDWARDS DET559 BLUE VELVET		
[E]	BLACK ANODIZED ALUMINUM STOREFRONT WITH DOUBLE PANE INSULATED 1\"		
[F]	8x16 CMU PAINTED DUNN EDWARDS DE6227 MUSLIN		

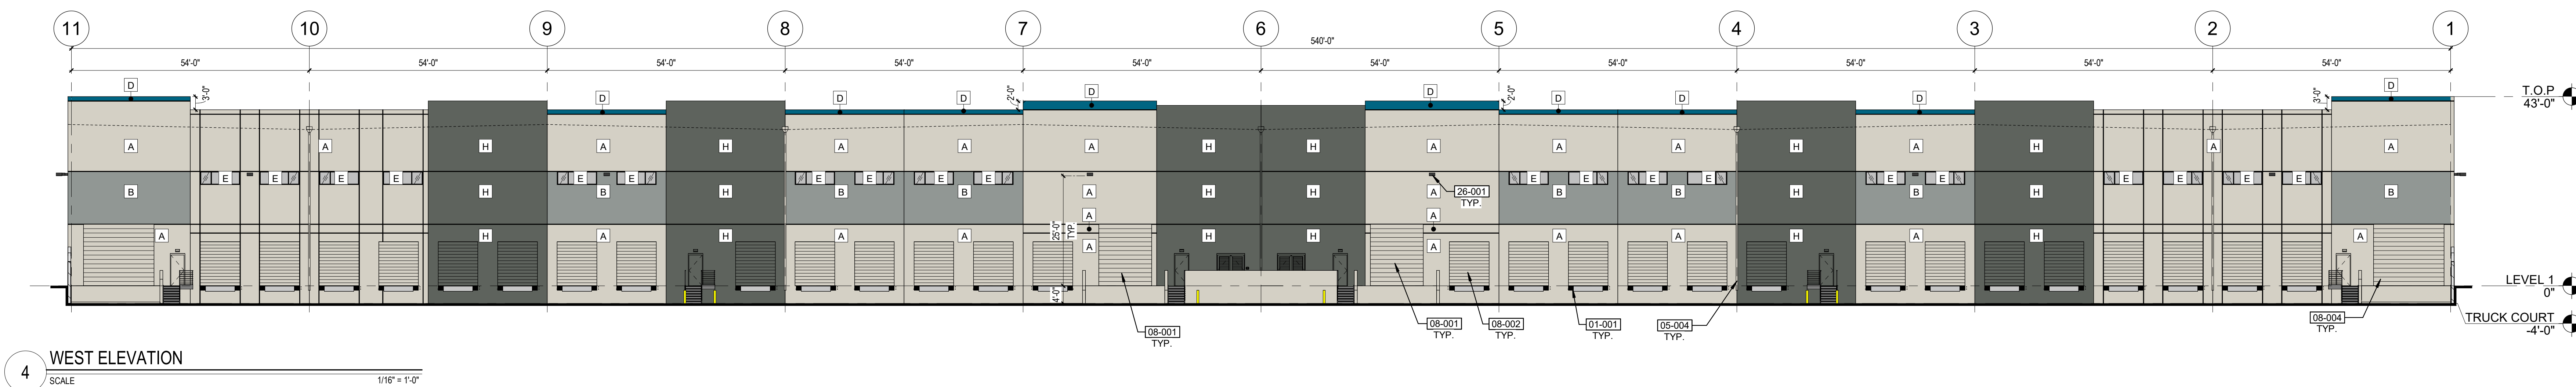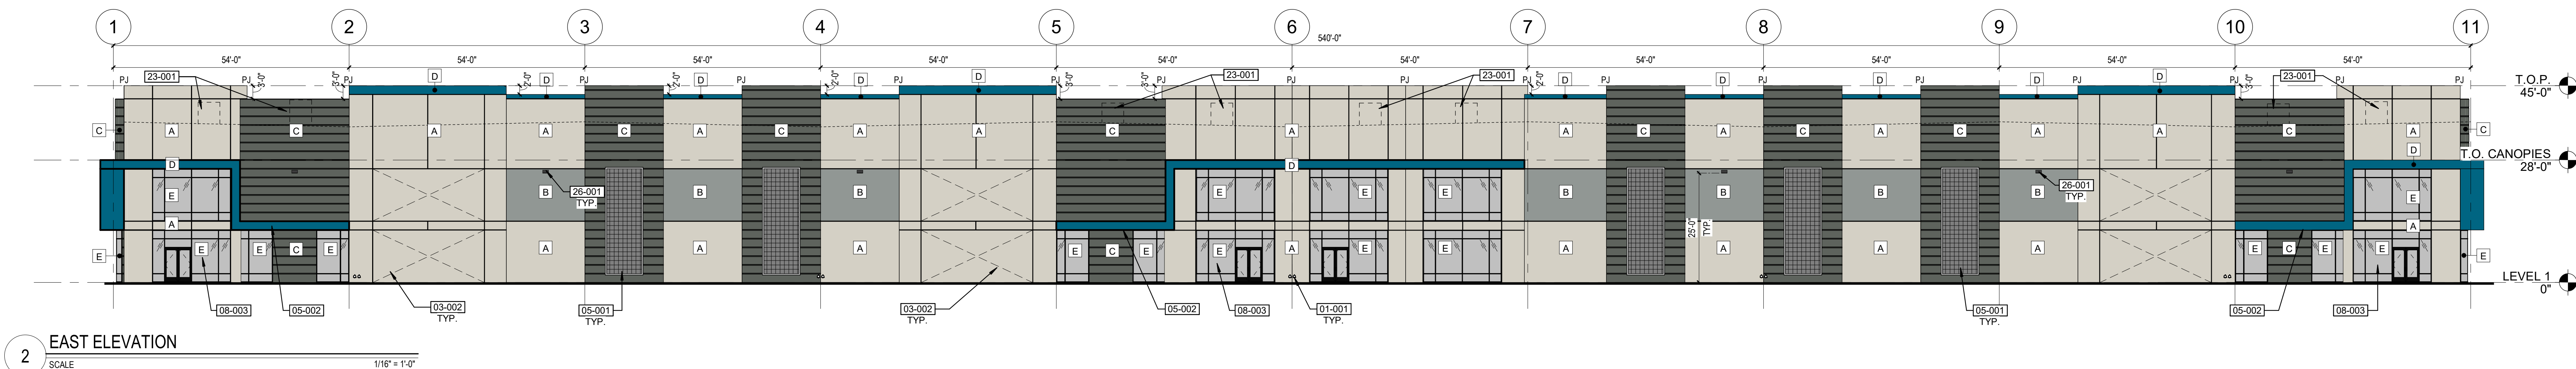


NORTH ELEVATION			EAST ELEVATION			SOUTH ELEVATION			WEST ELEVATION		
MATERIAL	AREA (SF)	%	MATERIAL	AREA (SF)	%	MATERIAL	AREA (SF)	%	MATERIAL	AREA (SF)	%
CONCRETE TILT WALL			CONCRETE TILT WALL			CONCRETE TILT WALL			CONCRETE TILT WALL		
COLOR A	3,607	40.70%	COLOR A	11,724	47.44%	COLOR A	3,607	40.70%	COLOR A	11,701	47.97%
COLOR B	782	8.83%	COLOR B	2,287	9.25%	COLOR B	782	8.83%	COLOR B	1,479	6.06%
COLOR C	2,731	30.82%	COLOR C	6,307	25.52%	COLOR C	2,731	30.82%	COLOR C	7,423	30.43%
COLOR D	111	1.25%	COLOR D	336	1.38%	COLOR D	111	1.25%	COLOR D	325	1.33%
WINDOWS (E)	629	7.10%	WINDOWS (E)	538	2.16%	WINDOWS (E)	629	7.10%	WINDOWS (E)	2,786	11.42%
MASONRY (F)	745	8.41%	MASONRY (F)	-	0.00%	MASONRY (F)	745	8.41%	MASONRY (F)	-	0.00%
CANOPY (D)	233	2.63%	CANOPY (D)	-	0.00%	CANOPY (D)	233	2.63%	CANOPY (D)	276	2.77%
OH DOOR	-	0.00%	OH DOOR	3,399	13.76%	OH DOOR	-	0.00%	OH DOOR	-	0.00%
HM DOOR	24	0.28%	HM DOOR	122	0.49%	HM DOOR	24	0.28%	HM DOOR	-	0.00%
	8,862	100%		24,712	100%		8,862	100%		24,390	100%

01-001	EDGE OF DOCK BUMPER WITH C-CHANNEL CAST INTO THE EDGE FOR PROTECTION. PAINTED TO MATCH WALL.
03-002	KNOCK-OUT PANEL
05-001	PLANTING TRELLIS
05-002	STEEL ENTRANCE CANOPY
05-004	DOWNSPOUT AND SCUPPER
08-001	12'W x 14'H OVERHEAD DOOR
08-002	9'W x 10'H OVERHEAD DOOR
08-003	ALUMINUM STOREFRONT SYSTEM
08-004	16'W x 14'H OVERHEAD DOOR
23-001	FUTURE ROOFTOP MECHANICAL UNIT
26-001	LIGHT FIXTURE - REFER TO ELECTRICAL

	DUNN EDWARDS DE6227 MUSLIN		4x8x16 CMU PAINTED DUNN EDWARDS DT601 CHARCOAL BRIQUETTE
	DUNN EDWARDS DEC789 LIGHT GRAY		DUNN EDWARDS DT601 CHARCOAL BRIQUETTE
	DUNN EDWARDS DT601 CHARCOAL BRIQUETTE WITH 3\" WIDE, 1/2\" DEEP REVEALS AT 24\" ON CENTER		
	DUNN EDWARDS DT559 BLUE VELVET		
	BLACK ANODIZED ALUMINUM STOREFRONT WITH DOUBLE PANE INSULATED 1\" GLASS. SOLARGRAY + SOLARBAN 60 #3 CLEAR		
	8x8x16 CMU PAINTED DUNN EDWARDS DE6227 MUSLIN		


A-204A

NOTICE OF EXTENDED CERTIFICATION AND APPROVAL PERIOD PROVISION: THIS CONTRACT ALLOWS THE OWNER TO CERTIFY AND APPROVE BILLINGS

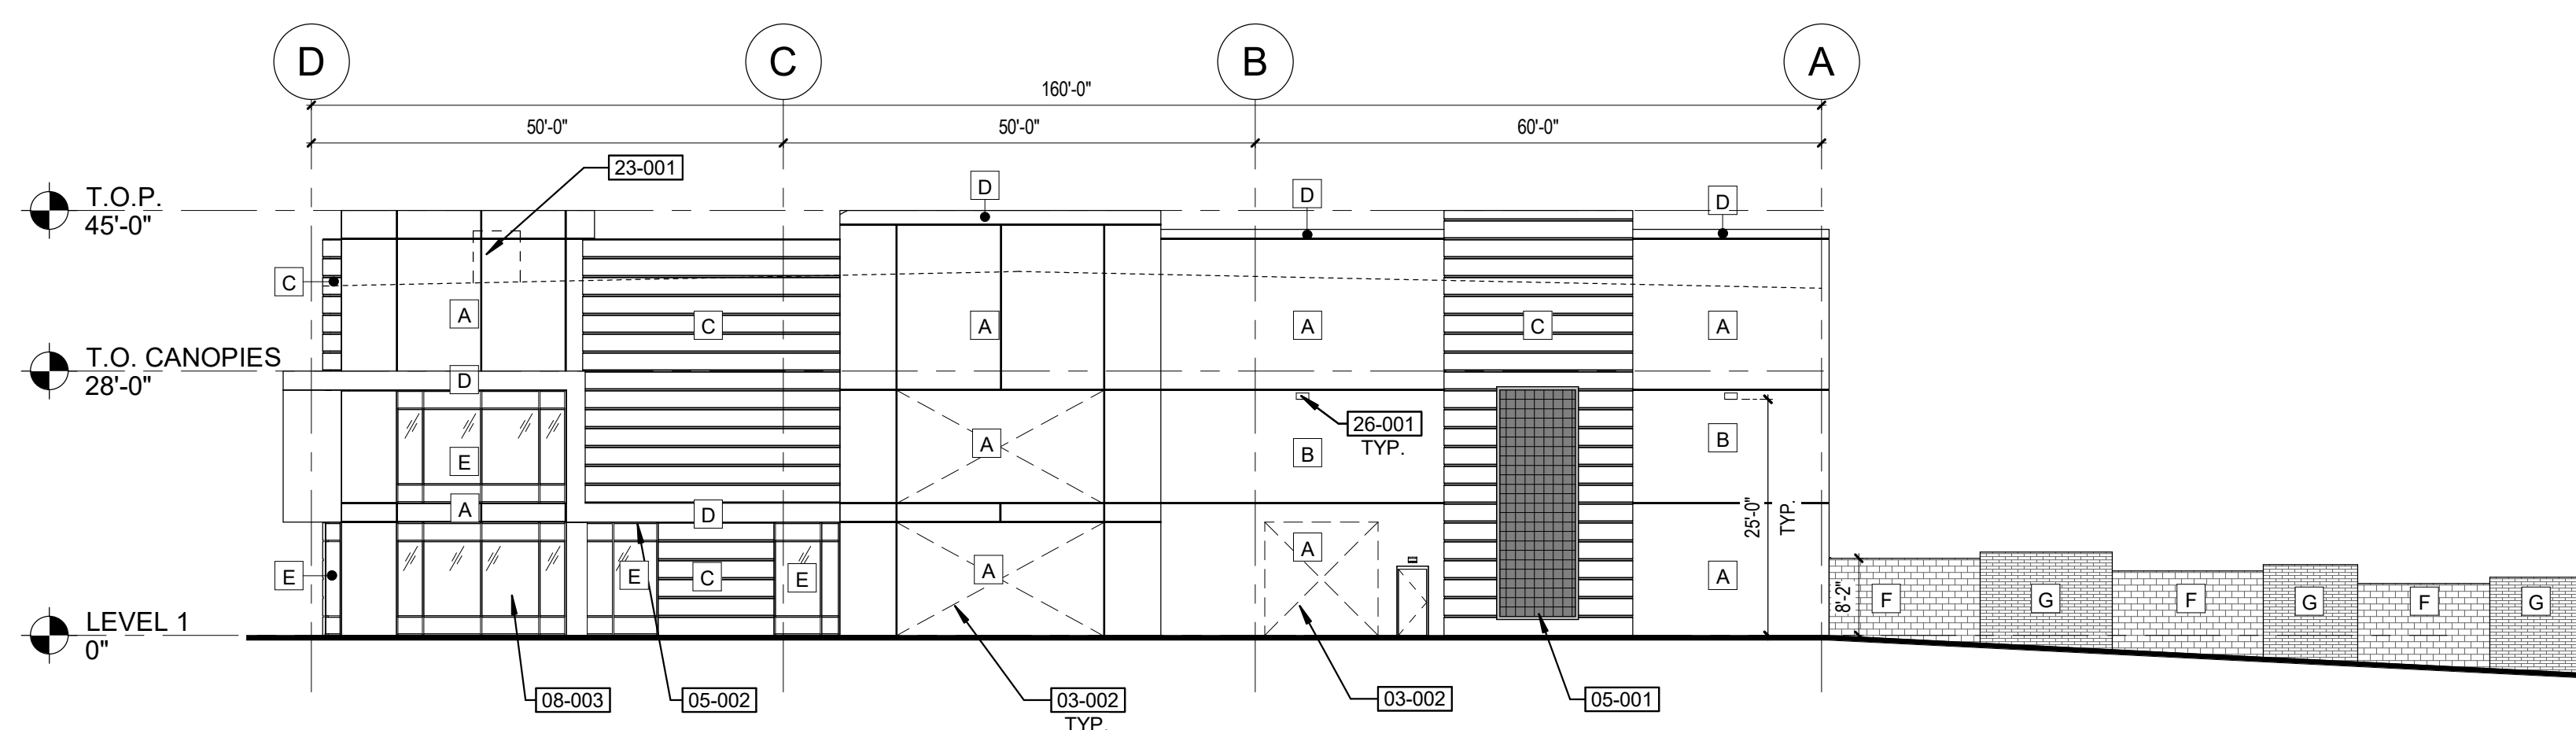


1 NORTH ELEVATION

SCALE 1/16" = 1'-0"

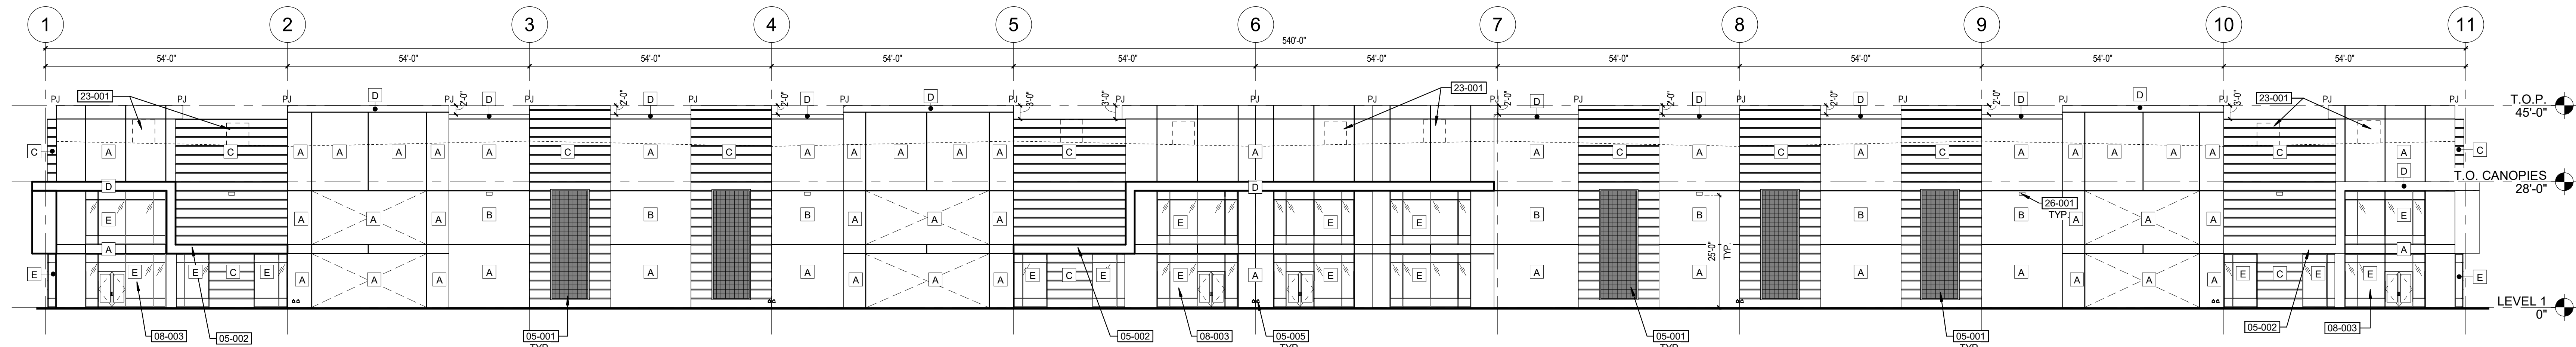


2 EAST ELEVATION

SCALE 1/16" = 1'-0"

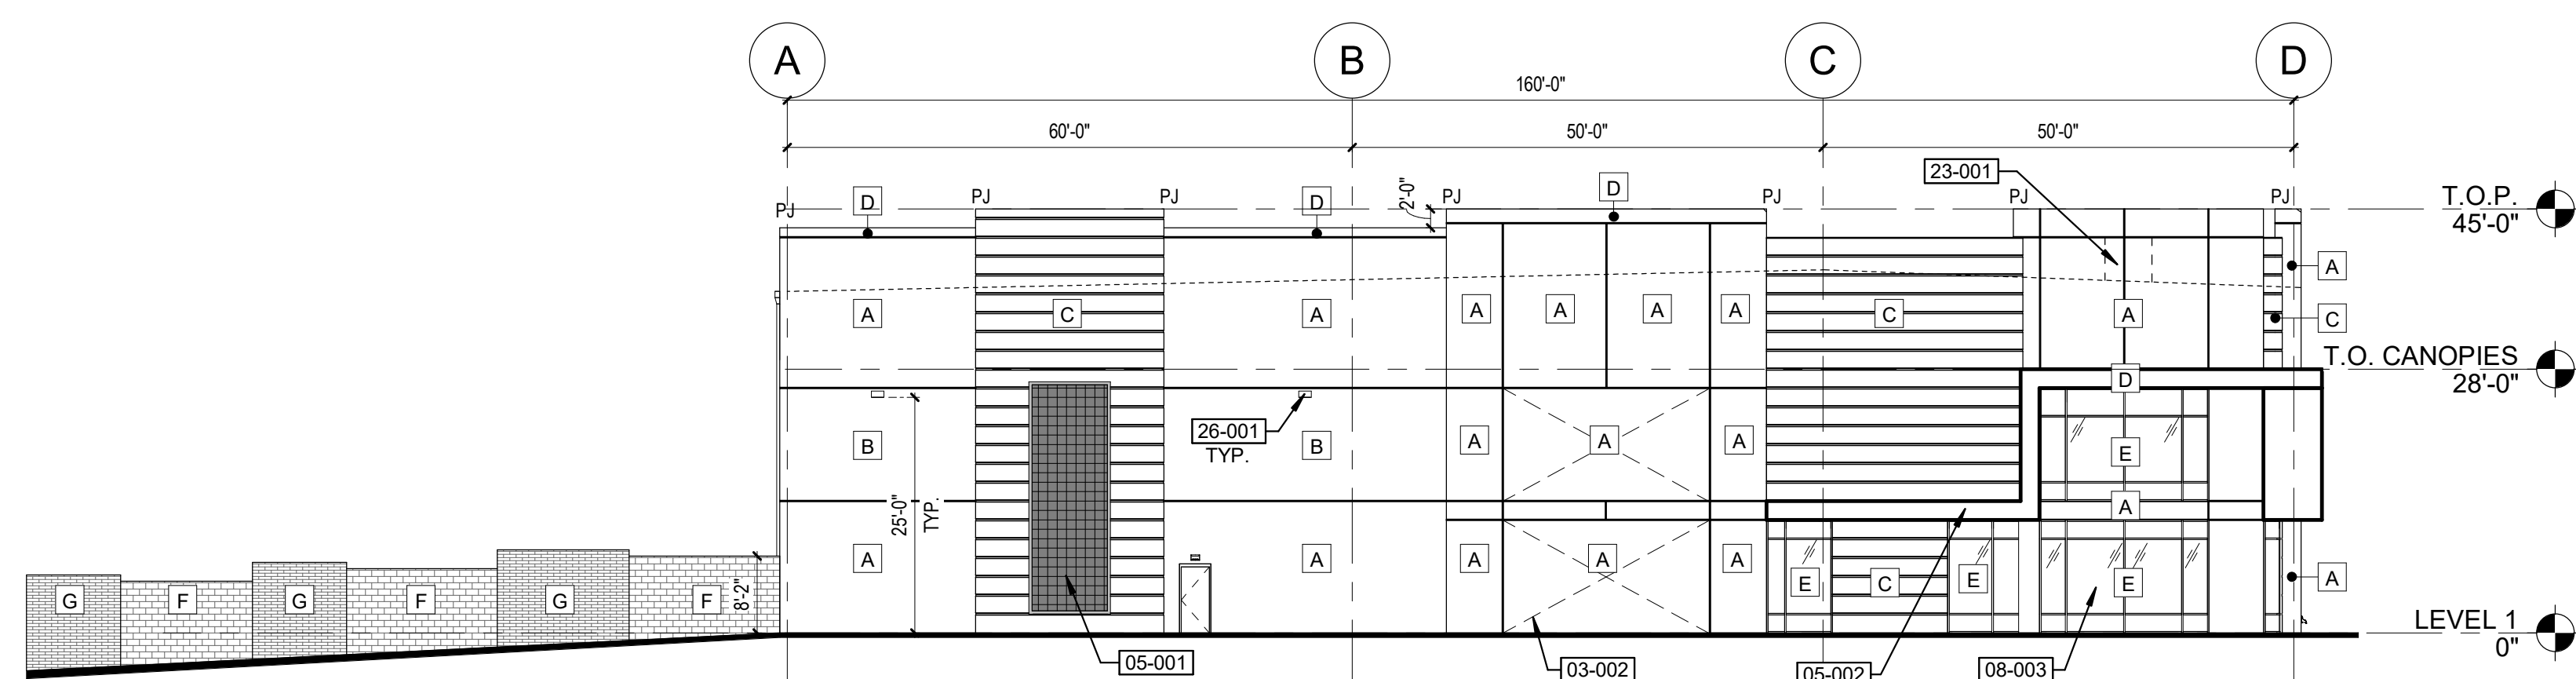

3 SOUTH ELEVATION

SCALE 1/16" = 1'-0"

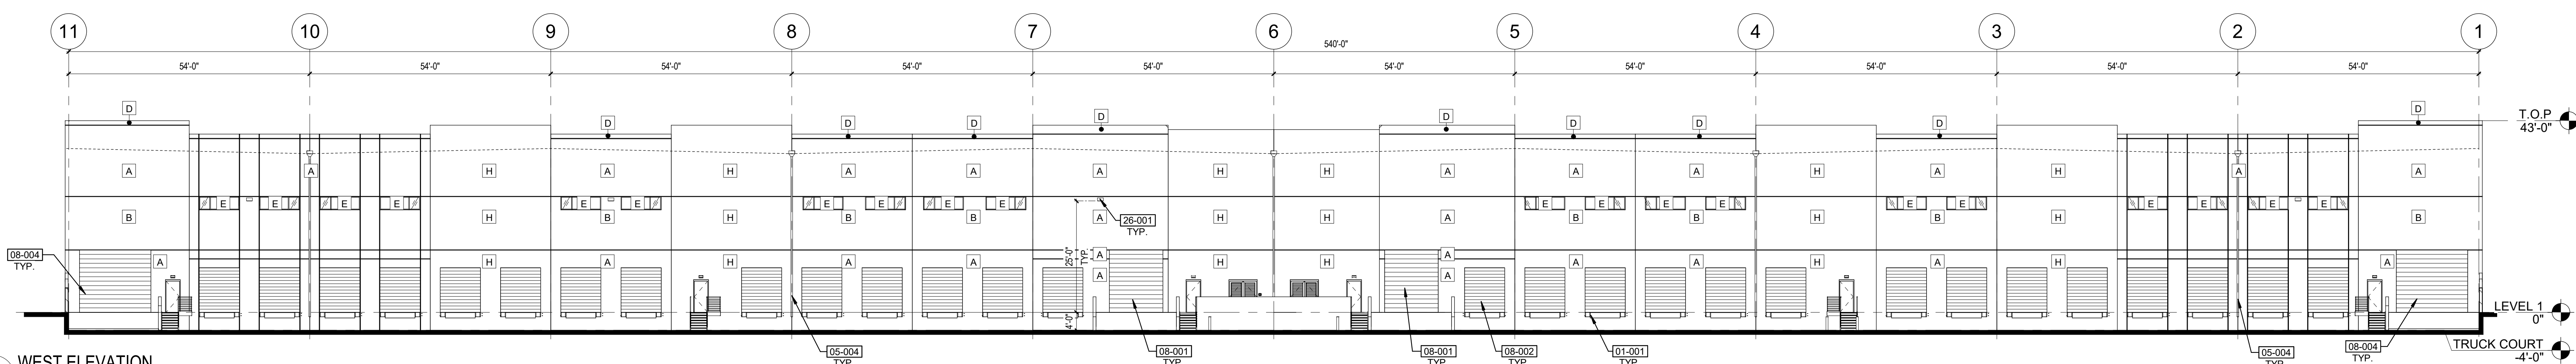

4 WEST ELEVATION





SCALE 1/16" = 1'-0"

KEYNOTES

01-001	EDGE OF DOCK BUMPER WITH C-CHANNEL CAST INTO THE EDGE FOR PROTECTION, PAINTED TO MATCH WALL
03-002	KNOCK-OUT PANEL
05-001	PLANTING TRELLIS
05-002	STEEL ENTRANCE CANOPY
05-004	DOWNSPOUT AND SCUPPER
05-005	ROOF DRAIN LAMB TONGUE
08-001	12W x 14H OVERHEAD DOOR
08-002	8W x 10H OVERHEAD DOOR
08-003	ALUMINUM STOREFRONT SYSTEM
08-004	16W x 14H OVERHEAD DOOR
23-001	FUTURE ROOFTOP MECHANICAL UNIT
26-001	LIGHT FIXTURE - REFER TO ELECTRICAL









EXTERIOR MATERIAL LEGEND

[A]	DUNN EDWARDS DE227 MUSLIN	[G]	4x8x16 CMU PAINTED DUNN EDWARDS DET801 CHARCOAL BRIQUETTE
[B]	DUNN EDWARDS DEC789 LIGHT GRAY	[H]	DUNN EDWARDS DET601 CHARCOAL BRIQUETTE
[C]	DUNN EDWARDS DET601 CHARCOAL BRIQUETTE WITH 5" WIDE 1/2" DEEP REVEALS AT 24" ON CENTER		
[D]	DUNN EDWARDS DET559 BLUE VELVET		
[E]	BLACK ANODIZED ALUMINUM STOREFRONT WITH DOUBLE PANE INSULATED 1" GLASS SOLARGRAY + SOLARBAN 60 R3 CLEAR		
[F]	8x8x16 CMU PAINTED DUNN EDWARDS DE227 MUSLIN		

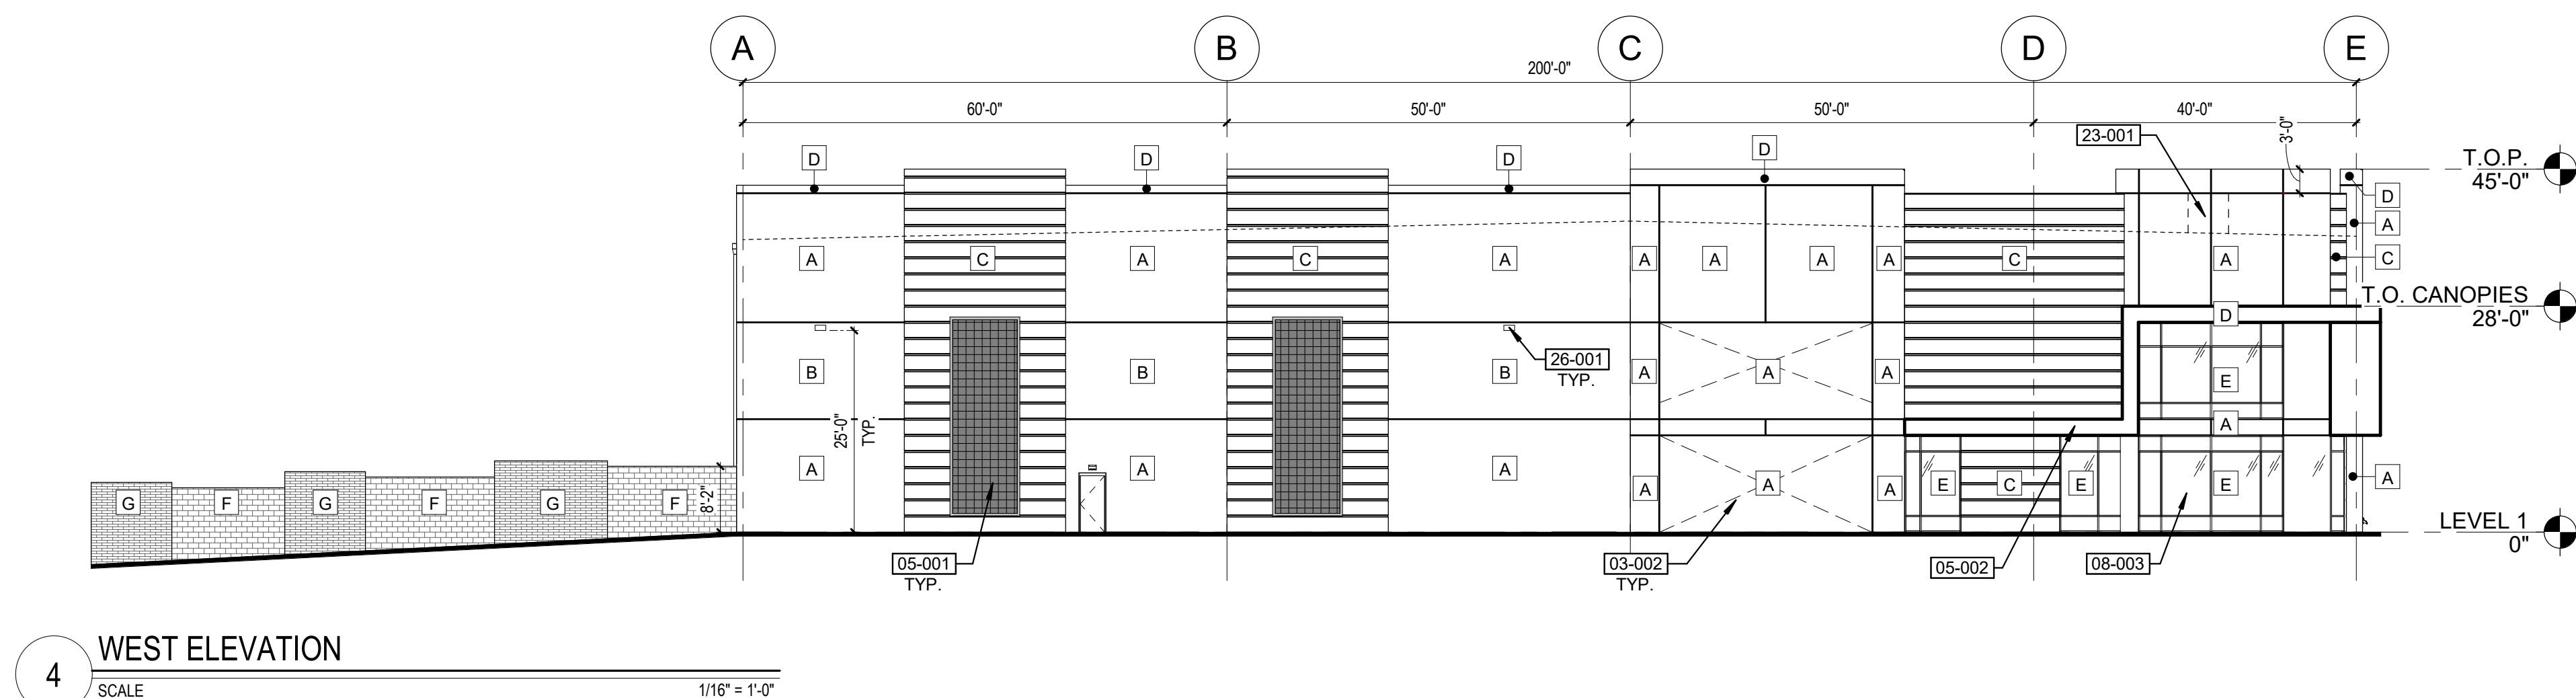
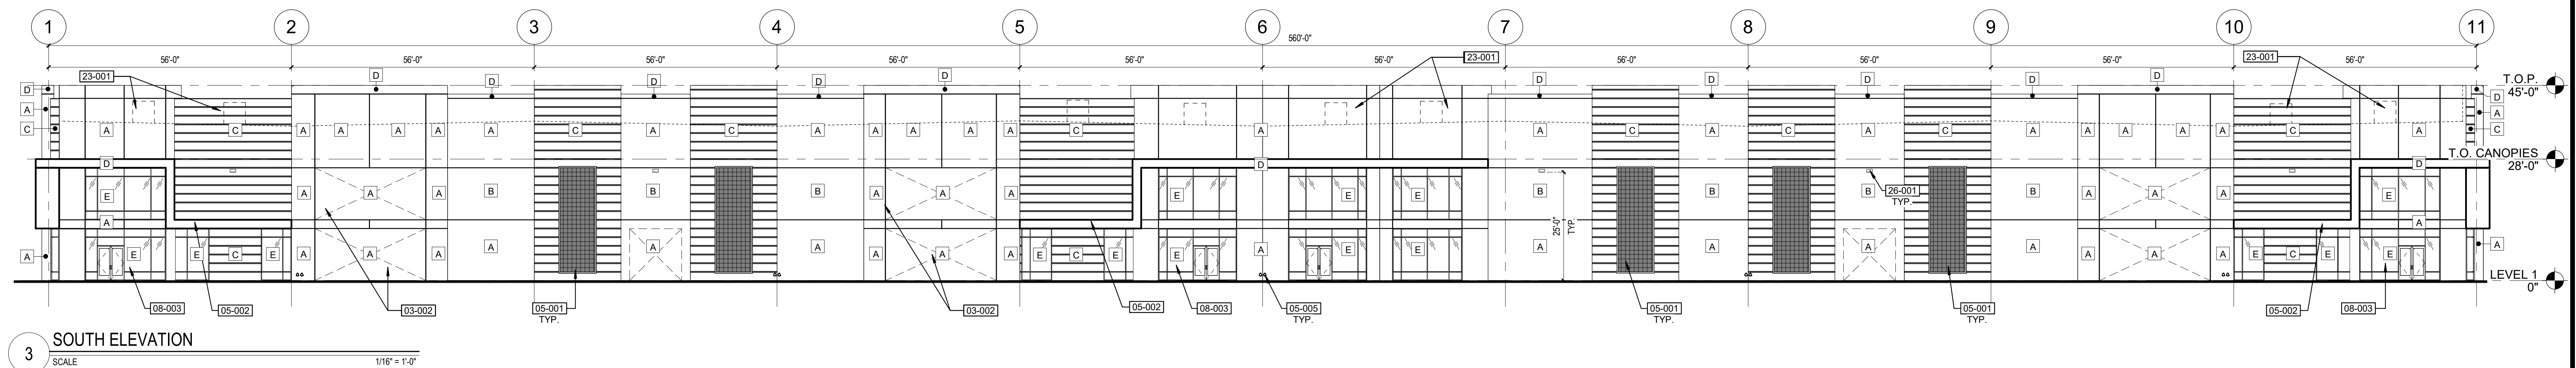
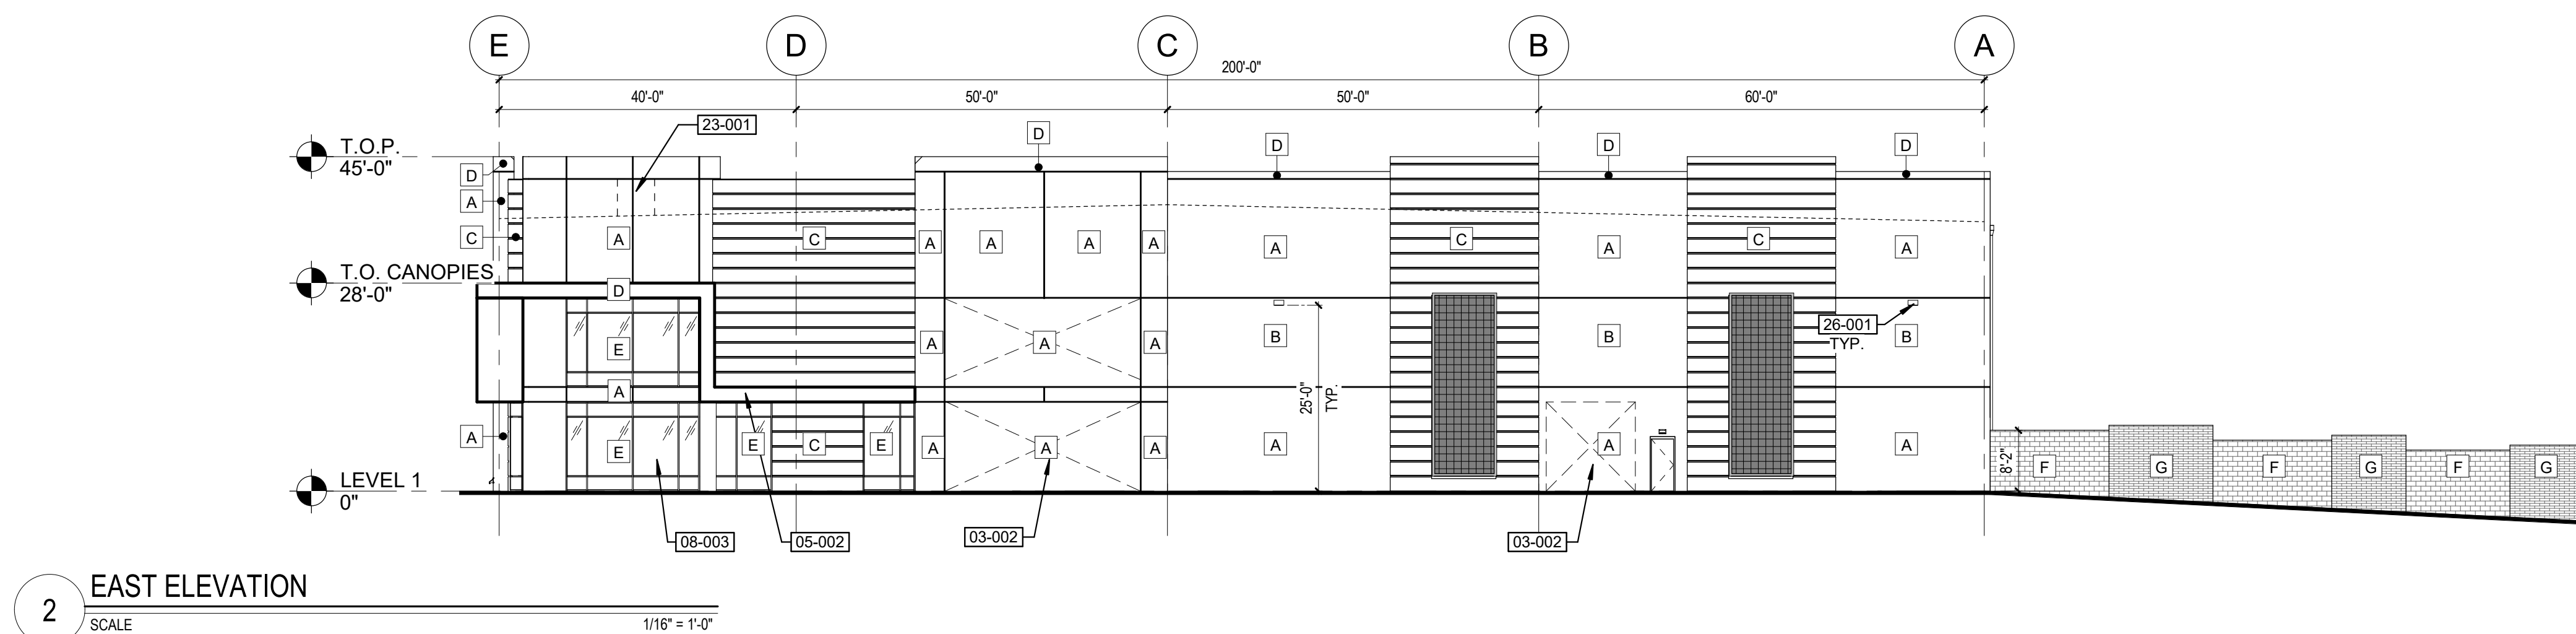
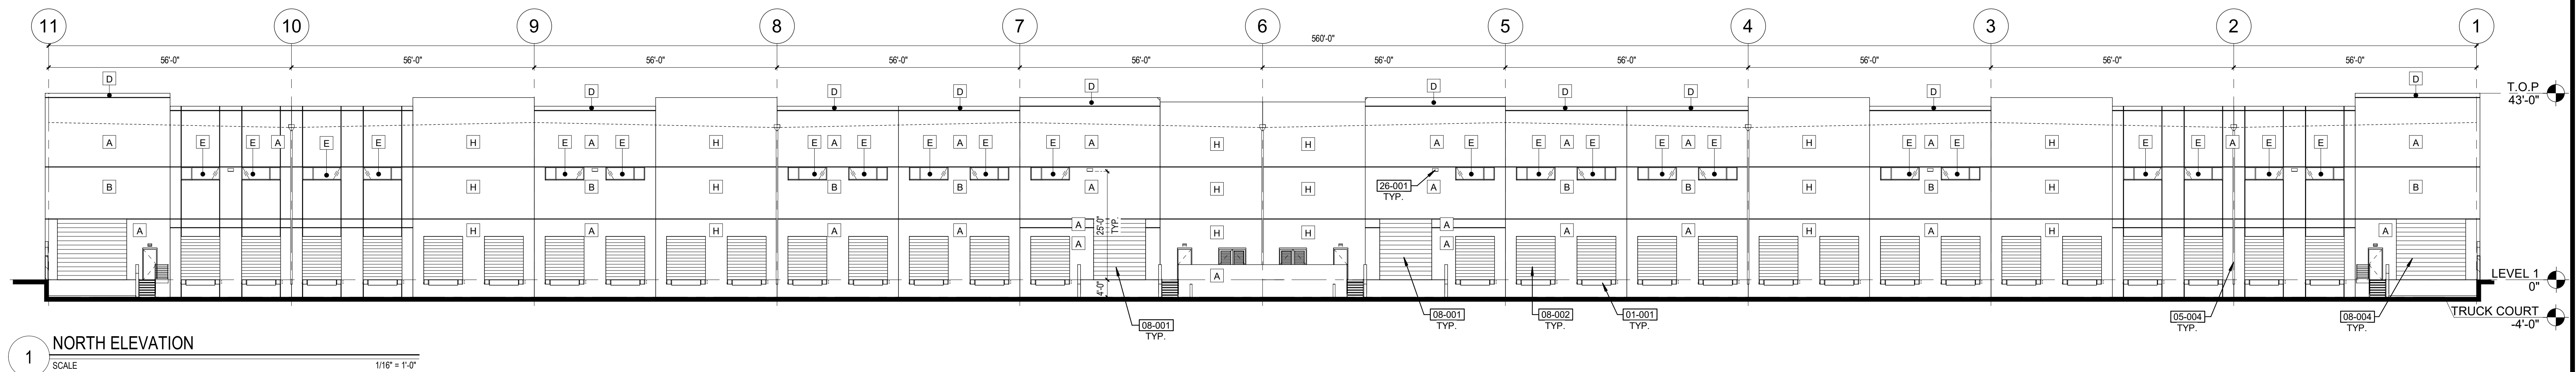


KEYNOTES	
01-001	EDGE OF DOCK BUMPER WITH C-CHANNEL CAST INTO THE EDGE FOR PROTECTION, PAINTED TO MATCH WALL
03-002	KNICK-OUT PANEL
05-001	PLANTING TRELLIS
05-002	STEEL ENTRANCE CANOPY
05-004	DOWNSPOUT AND SCUPPER
05-005	ROOF DRAIN LAMB TONGUE
08-001	12W x 14H OVERHEAD DOOR
08-002	5W x 10H OVERHEAD DOOR
08-003	ALUMINUM STOREFRONT SYSTEM
08-004	16W x 14H OVERHEAD DOOR
23-001	FUTURE ROOF TOP MECHANICAL UNIT
26-001	LIGHT FIXTURE - REFER TO ELECTRICAL

EXTERIOR MATERIAL LEGEND

        	DUNN EDWARDS DE6227 MUSLIN		4x8x16 CMU PAINTED DUNN EDWARDS DET601 CHARCOAL BRIQUETTE
	DUNN EDWARDS DEC789 LIGHT GRAY		DUNN EDWARDS DET601 CHARCOAL BRIQUETTE
	DUNN EDWARDS DET601 CHARCOAL BRIQUETTE WITH 3" WIDE, 1/2" DEEP REVEALS AT 24" ON CENTER		
	DUNN EDWARDS DET559 BLUE VELVET		
	BLACK ANODIZED ALUMINUM STOREFRONT WITH DOUBLE PANE INSULATED 1" GLASS SOLARGRAY - SOLARBAN 60 03 CLEAR		
	8x8x16 CMU PAINTED DUNN EDWARDS DE6227 MUSLIN		

NOTICE OF EXTENDED CERTIFICATION AND APPROVAL PERIOD PROVISION: THIS CONTRACT ALLOWS THE OWNER TO CERTIFY AND APPROVE BILLINGS AND RETAINED WITHIN 90 DAYS AFTER THE BILLING, AND RETAINED FOR RECOVERY FROM THE CONTRACTOR.

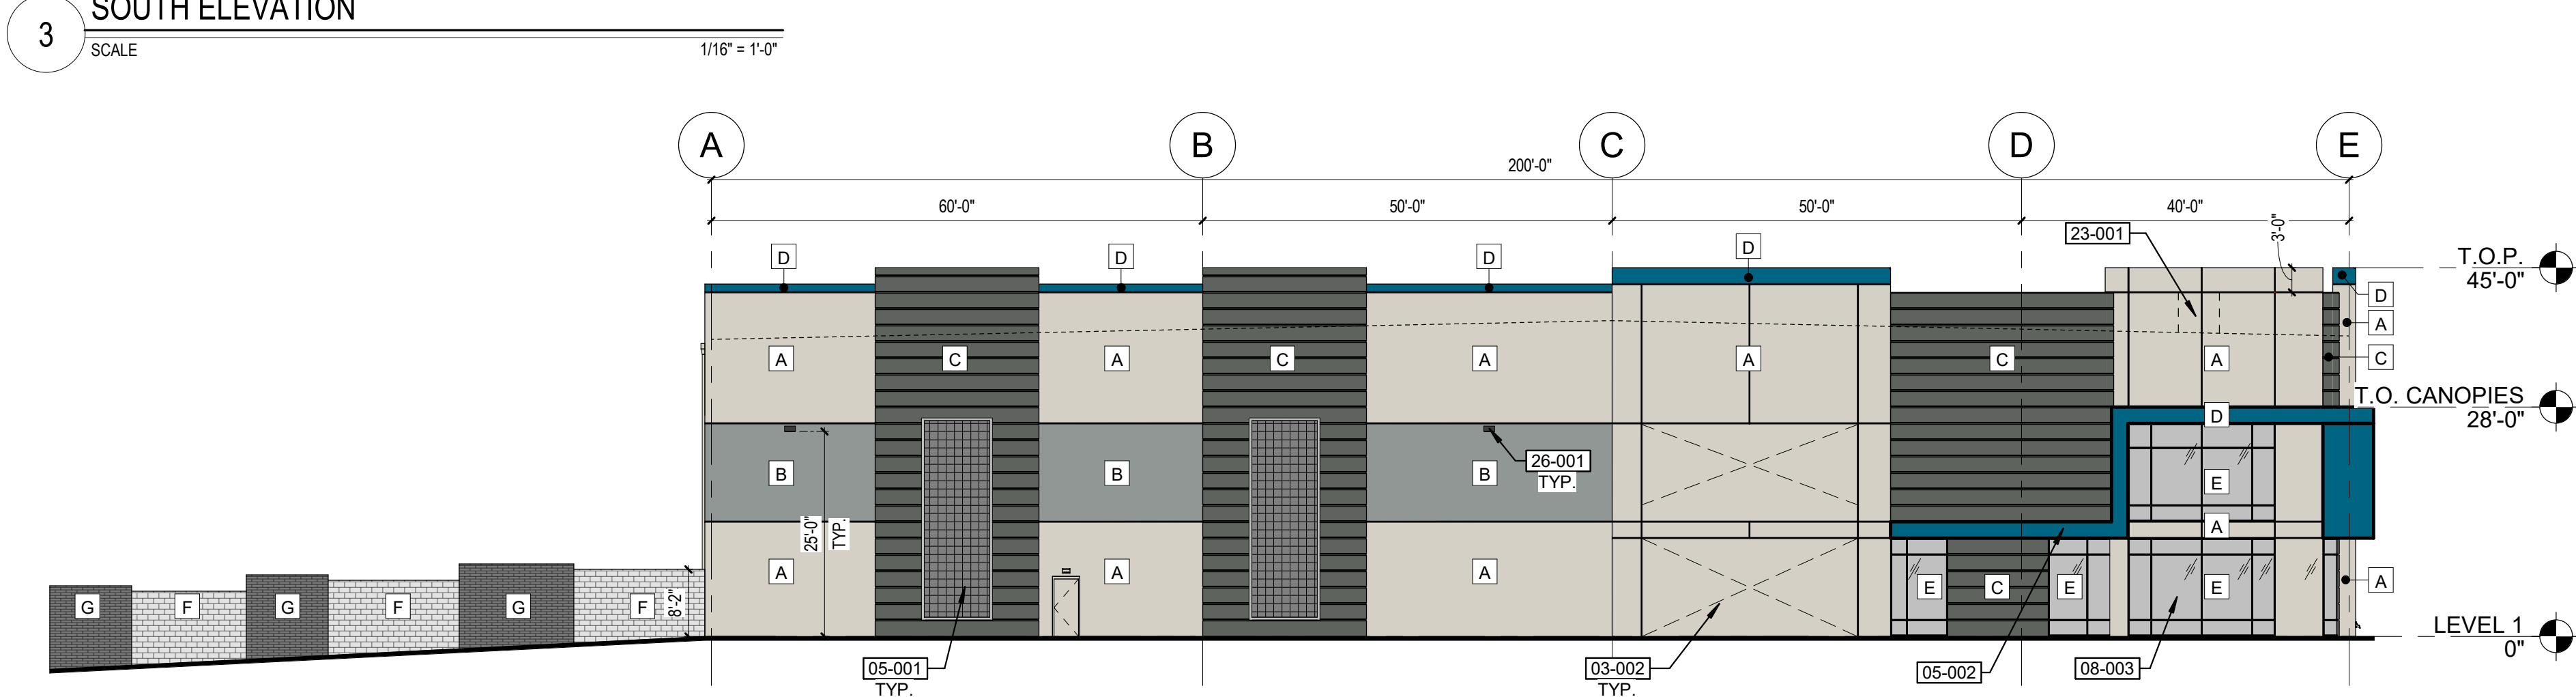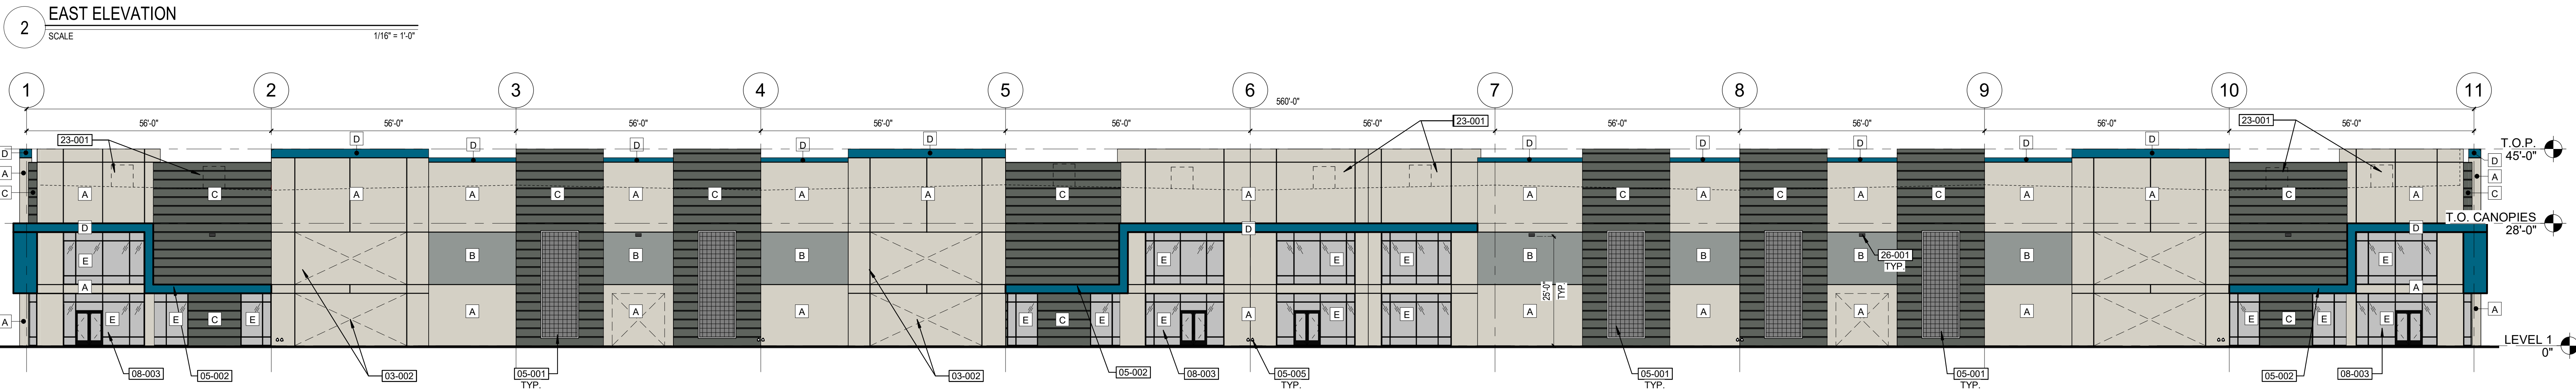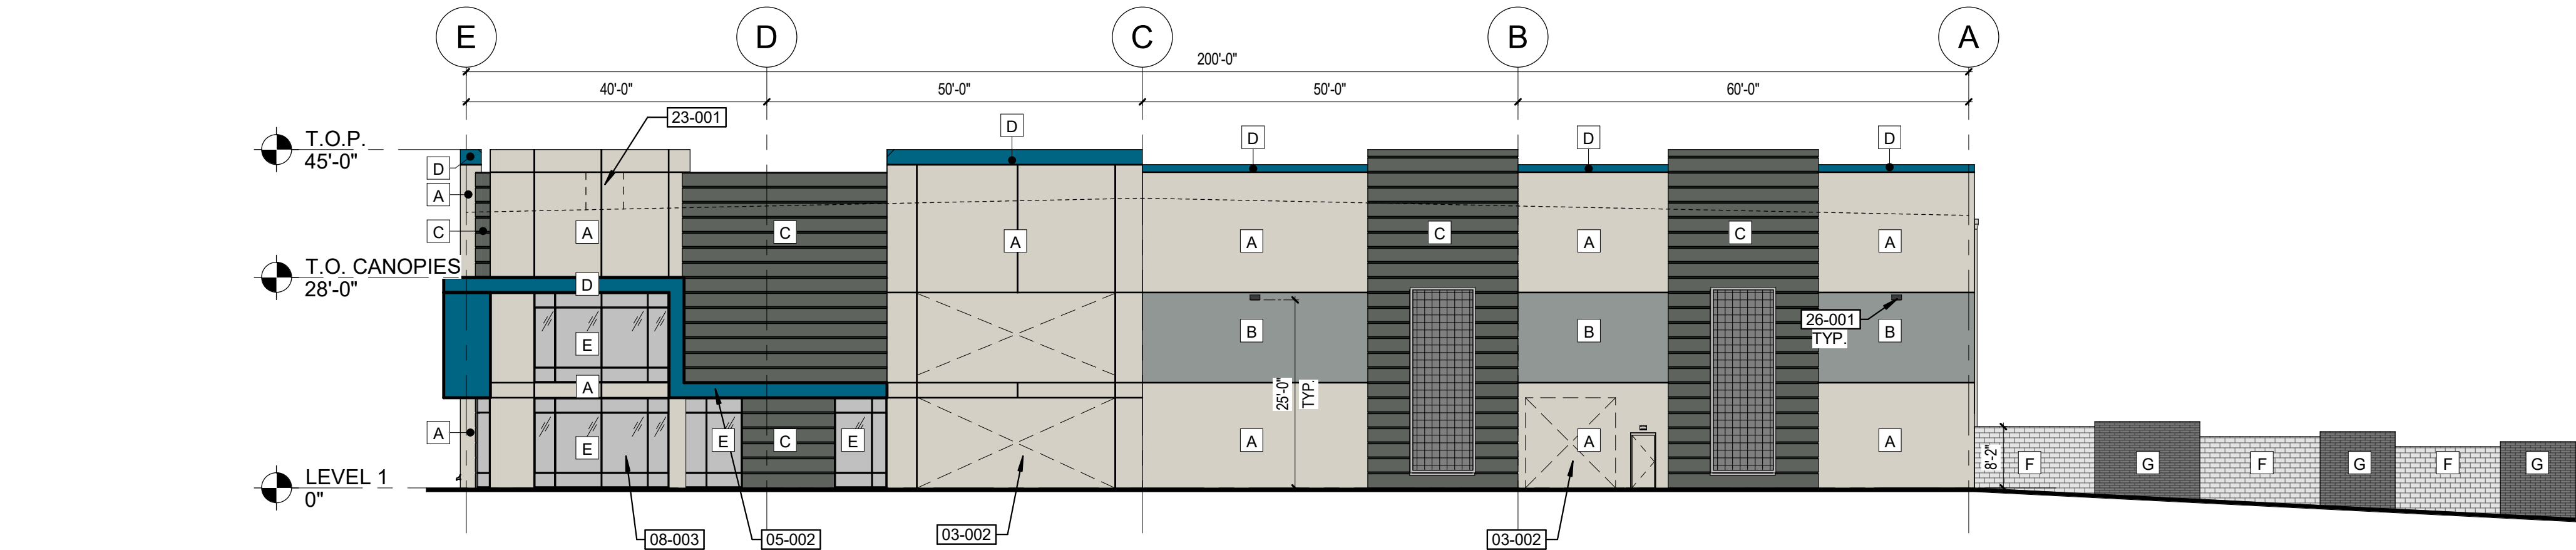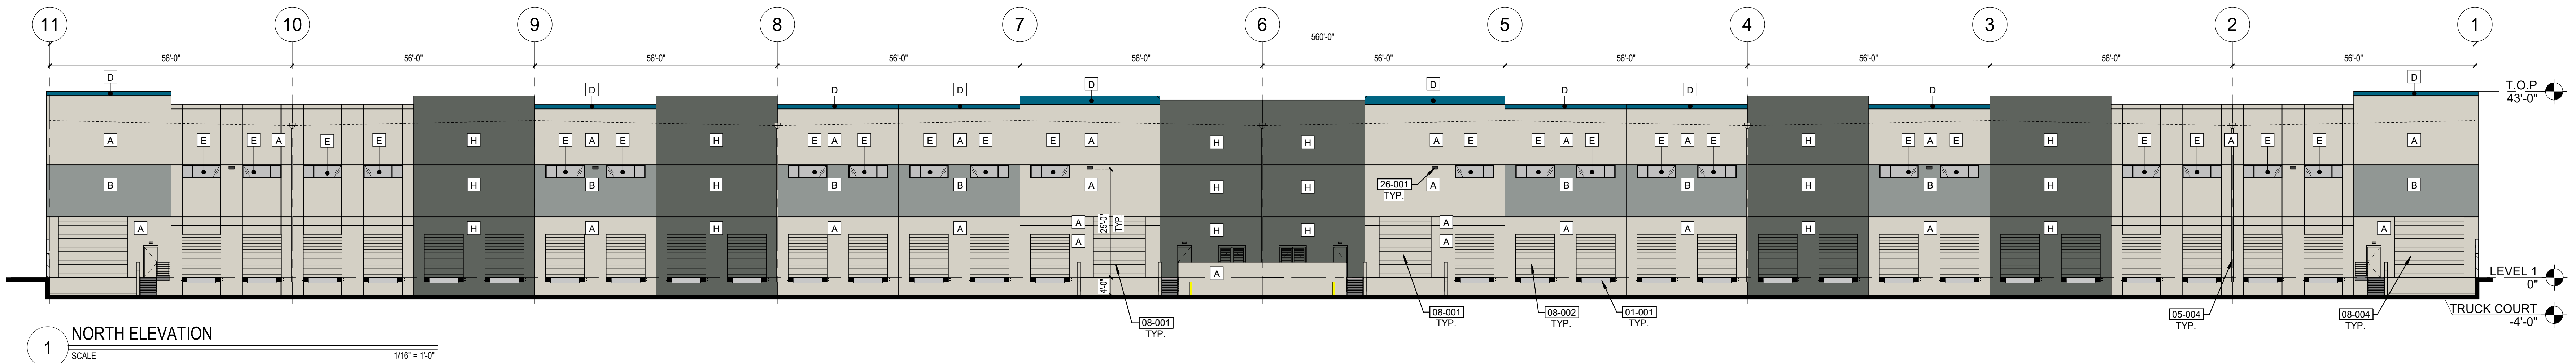





NORTH ELEVATION			EAST ELEVATION			SOUTH ELEVATION			WEST ELEVATION		
MATERIAL	AREA (SF)	%	MATERIAL	AREA (SF)	%	MATERIAL	AREA (SF)	%	MATERIAL	AREA (SF)	%
CONCRETE TILT WALL			CONCRETE TILT WALL			CONCRETE TILT WALL			CONCRETE TILT WALL		
COLOR A	12,212	47.50%	COLOR A	4,281	44.03%	COLOR A	12,290	48.94%	COLOR A	4,281	44.03%
COLOR B	2,390	9.30%	COLOR B	858	8.83%	COLOR B	1,612	6.42%	COLOR B	858	8.83%
COLOR H	7,300	28.40%	COLOR C	2,781	28.60%	COLOR C	7,452	29.68%	COLOR C	2,781	28.60%
COLOR D	345	1.34%	COLOR D	140	1.44%	COLOR D	349	1.39%	COLOR D	140	1.44%
WINDOWS (E)	599	2.33%	WINDOWS (E)	630	6.48%	WINDOWS (E)	2,720	10.83%	WINDOWS (E)	630	6.48%
MASONRY (F)	-	0.00%	MASONRY (F)	745	7.66%	MASONRY (F)	-	0.00%	MASONRY (F)	745	7.66%
CANOPY (D)	-	0.00%	CANOPY (D)	262	2.69%	CANOPY (D)	688	2.74%	CANOPY (D)	262	2.69%
OH DOOR	2,764	10.75%	OH DOOR	-	0.00%	OH DOOR	-	0.00%	OH DOOR	-	0.00%
HM DOOR	98	0.38%	HM DOOR	24	0.25%	HM DOOR	-	0.00%	HM DOOR	24	0.25%
	25,707	100%		9,722	100%		25,111	100%		9,722	100%

KEYNOTES

01-001	EDGE OF DOCK BUMPER WITH C-CHANNEL CAST INTO THE EDGE FOR PROTECTION, PAINTED TO MATCH WALL.
03-002	KNOCK-OUT PANEL
05-001	PLANTING TRELLIS
05-002	STEEL ENTRANCE CANOPY
05-004	DOWNSPOUT AND SCUPPER
05-005	ROOF DRAIN LAMB TONGUE
08-001	12W x 14H OVERHEAD DOOR
08-002	5W x 10H OVERHEAD DOOR
08-003	ALUMINUM STOREFRONT SYSTEM
08-004	16W x 14H OVERHEAD DOOR
23-001	FUTURE ROOFTOP MECHANICAL UNIT
26-001	LIGHT FIXTURE - REFER TO ELECTRICAL

EXTERIOR MATERIAL LEGEND

A	DUNN EDWARDS DE6227 MUSLIN	G	4x8x16 CMU PAINTED DUNN EDWARDS DET601 CHARCOAL BRIQUETTE
B	DUNN EDWARDS DEC7289 LIGHT GRAY	H	DUNN EDWARDS DET601 CHARCOAL BRIQUETTE
C	DUNN EDWARDS DET601 CHARCOAL BRIQUETTE WITH 3" WIDE, 1/2" DEEP REVEALS AT 24" ON CENTER		
D	DUNN EDWARDS DET559 BLUE VELVET		
E	BLACK ANODIZED ALUMINUM STOREFRONT WITH DOUBLE PANE INSULATED 1" GLASS. SOLARGRAY + SOLARBAN 60 #3 CLEAR		
F	8x8x16 CMU PAINTED DUNN EDWARDS DE6227 MUSLIN		

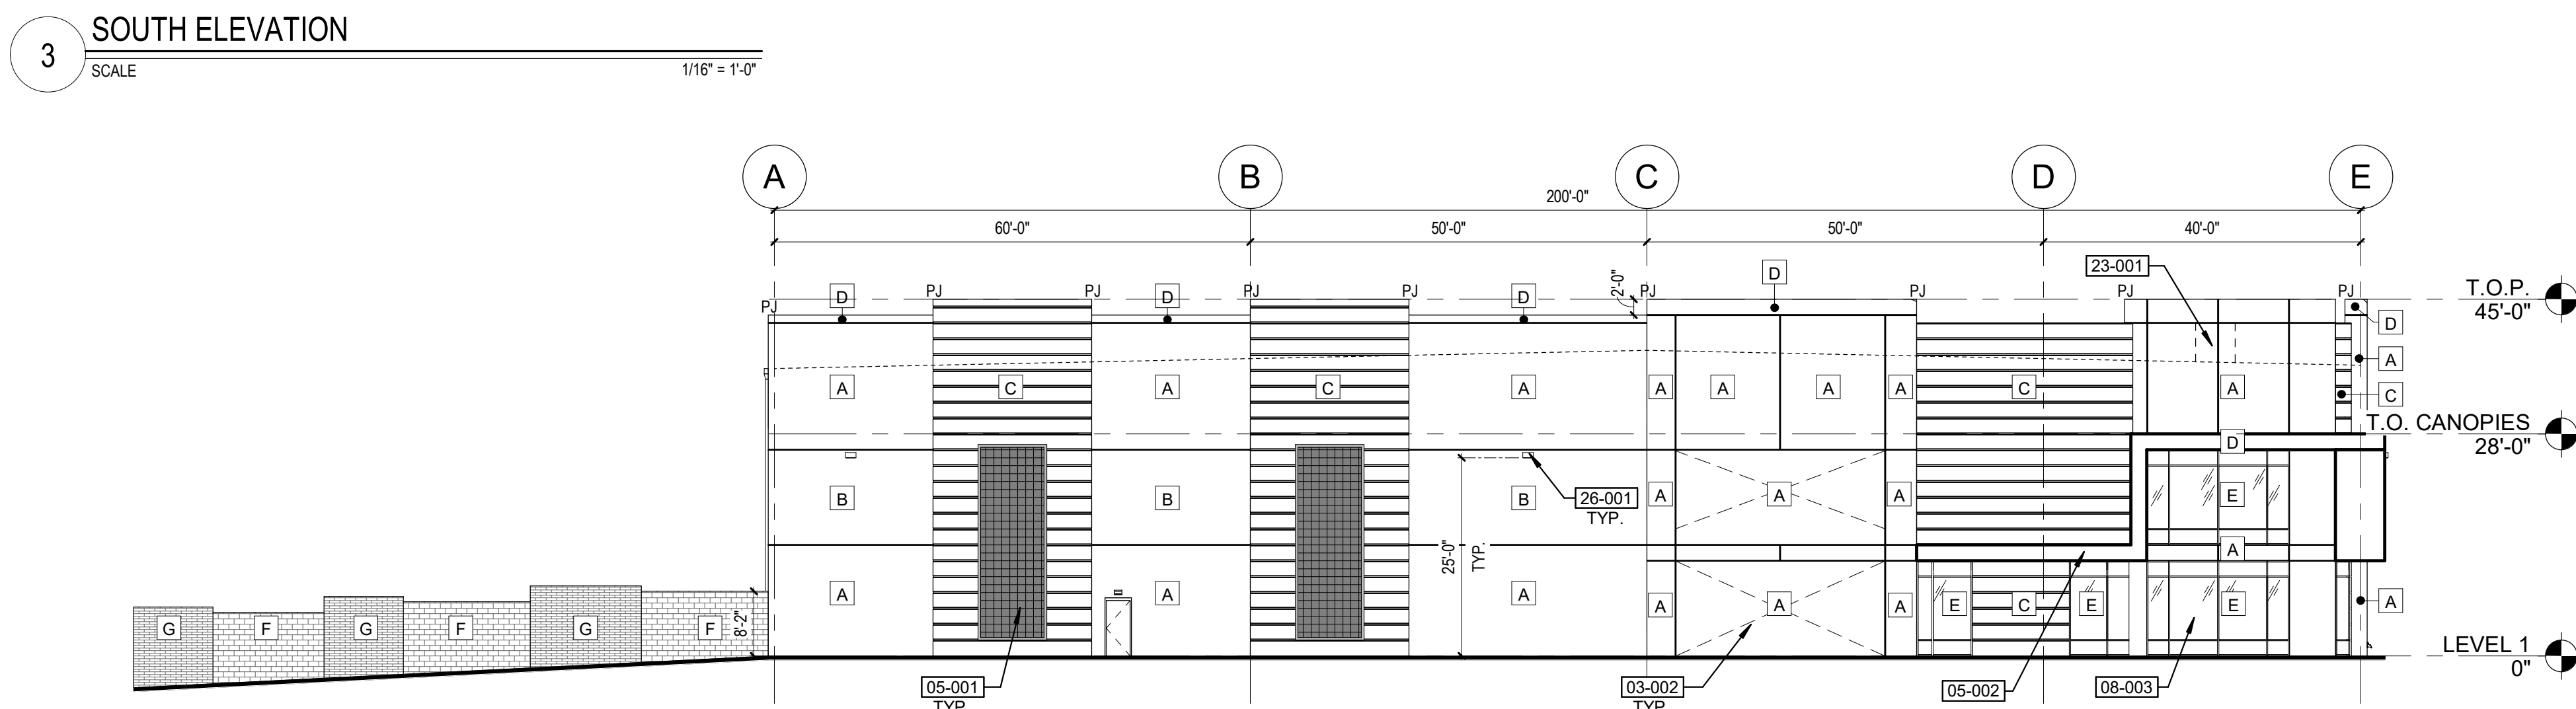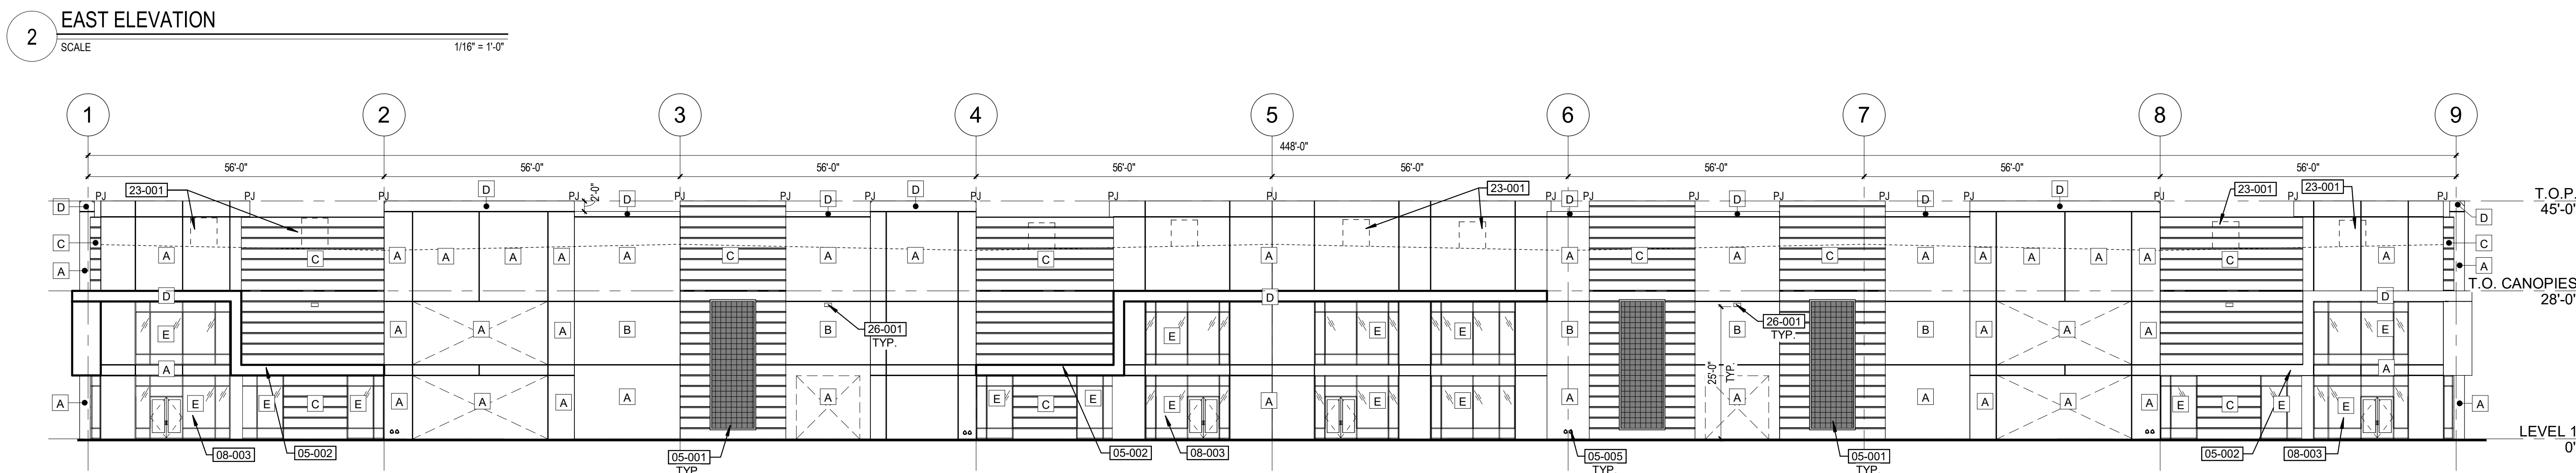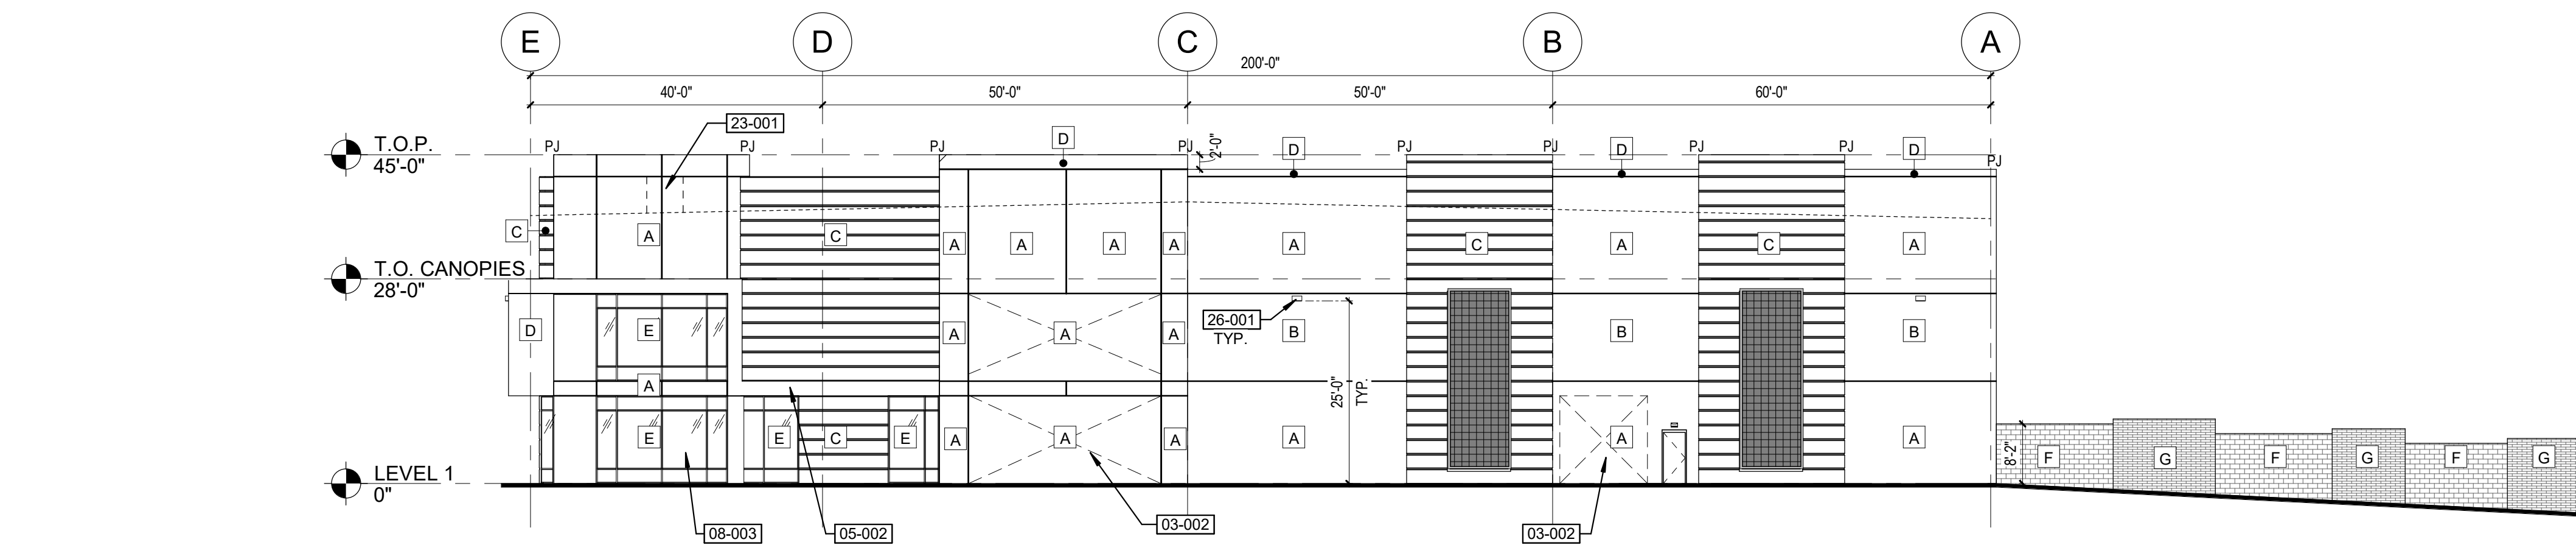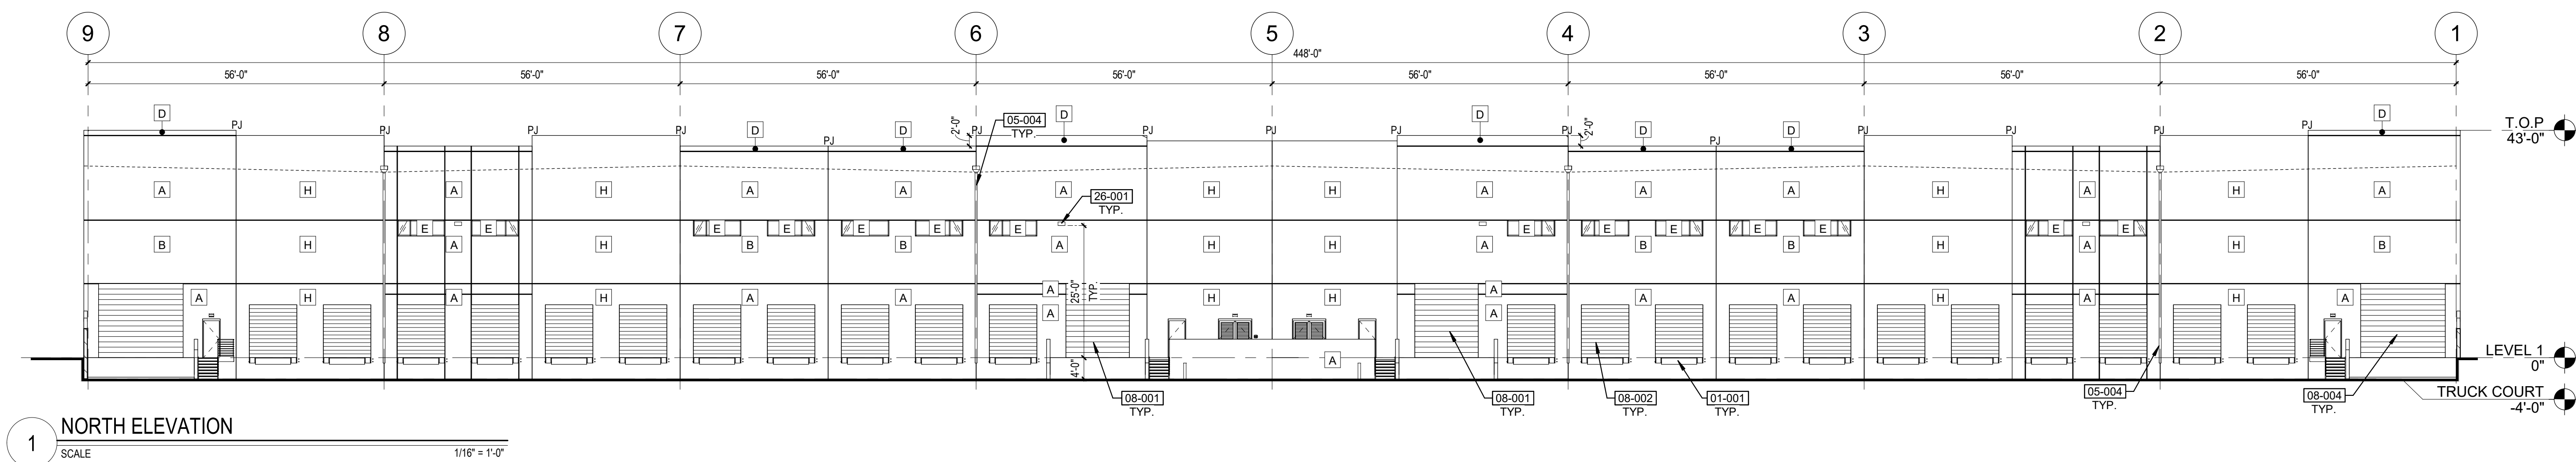

KEYNOTES


01-001	EDGE OF DOCK BUMPER WITH C-CHANNEL CAST INTO THE EDGE FOR PROTECTION, PAINTED TO MATCH WALL
03-002	KNOCK-OUT PANEL
05-001	PLANTING TRELLIS
05-002	STEEL ENTRANCE CANOPY
05-004	DOWNSPOUT AND SCUPPER
05-005	ROOF DRAIN LAMB TONGUE
08-001	12W x 16H OVERHEAD DOOR
08-002	5W x 10H OVERHEAD DOOR
08-003	ALUMINUM STOREFRONT SYSTEM
08-004	16W x 14H OVERHEAD DOOR
23-001	FUTURE ROOFTOP MECHANICAL UNIT
26-001	LIGHT FIXTURE - REFER TO ELECTRICAL

EXTERIOR MATERIAL LEGEND

[A]	DUNN EDWARDS DE6227 MUSLIN	[G]	4x8x16 CMU PAINTED DUNN EDWARDS DET601 CHARCOAL BRIQUETTE
[B]	DUNN EDWARDS DEC789 LIGHT GRAY	[H]	DUNN EDWARDS DET601 CHARCOAL BRIQUETTE
[C]	DUNN EDWARDS DET601 CHARCOAL BRIQUETTE WITH 3" HIGH REVEALS AT 24" ON CENTER		
[D]	DUNN EDWARDS DET599 BLUE VELVET		
[E]	BLACK ANODIZED ALUMINUM STOREFRONT WITH DOUBLE PANE INSULATED 1" GLASS SOLARGRAY + SOLARBAN 60 R3 CLEAR		
[F]	8x8x16 CMU PAINTED DUNN EDWARDS DE6227 MUSLIN		

FIRST ISSUED:		6/16/22
REVISIONS		
No.	DATE	DESCRIPTION

PROJECT NO:	21216.00
DRAWN BY:	YK
CHKD BY:	RH
COPYRIGHT 2022: DEUTSCH ARCHITECTURE GROUP	




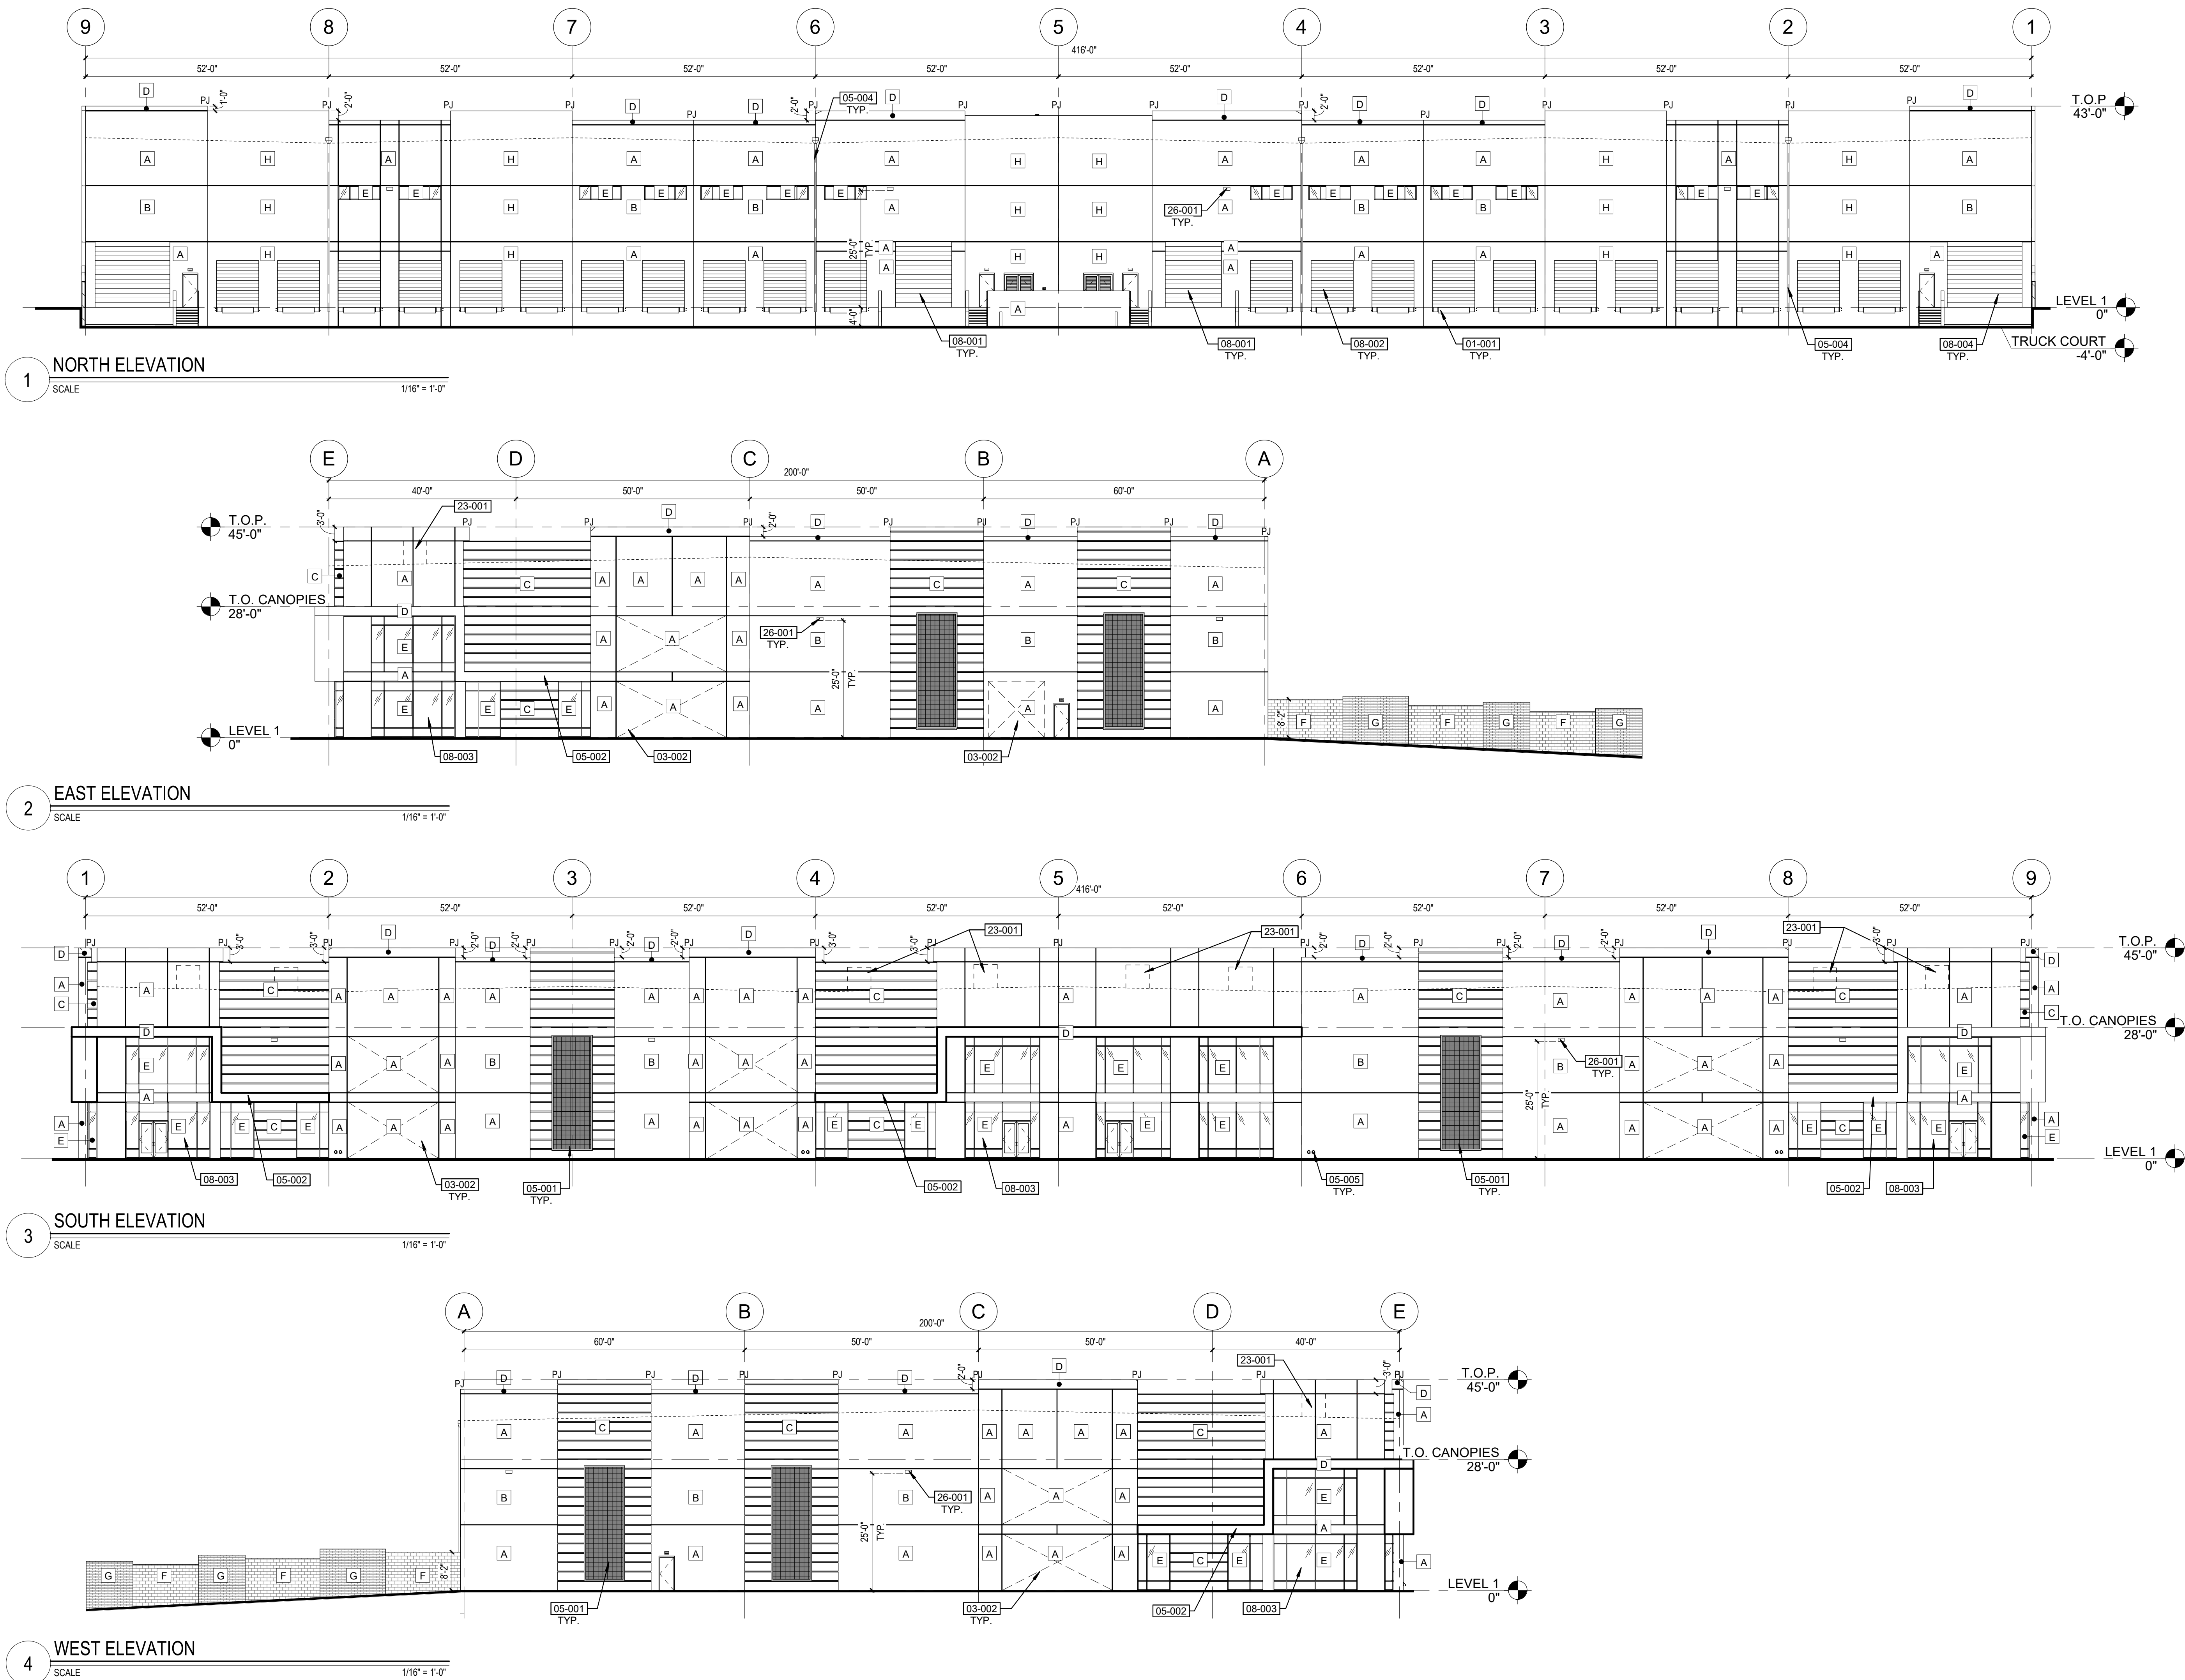


KEYNOTES

01-001	EDGE OF DOCK BUMPER WITH C-CHANNEL CAST INTO THE EDGE FOR PROTECTION, PAINTED TO MATCH WALL
03-002	KNOCKOUT PANEL
05-001	PLANTING TRELLIS
05-002	STEEL ENTRANCE CANOPY
05-004	DOWNSPOUT AND SCUPPER
05-005	ROOF DRAIN LAMB TONGUE
08-001	12W x 14H OVERHEAD DOOR
08-002	9W x 10H OVERHEAD DOOR
08-003	ALUMINUM STOREFRONT SYSTEM
08-004	16W x 14H OVERHEAD DOOR
23-001	FUTURE ROOFTOP MECHANICAL UNIT
26-001	LIGHT FIXTURE - REFER TO ELECTRICAL

EXTERIOR MATERIAL LEGEND

[A]	DUNN EDWARDS DE6227 MUSLIN	[G]	4x8x16 CMU PAINTED DUNN EDWARDS DET601 CHARCOAL BRIQUETTE
[B]	DUNN EDWARDS DEC789 LIGHT GRAY	[H]	DUNN EDWARDS DET601 CHARCOAL BRIQUETTE
[C]	DUNN EDWARDS DET601 CHARCOAL BRIQUETTE WITH 5\" WIDE, 12\" DEEP REVEALS AT 24\" ON CENTER		
[D]	DUNN EDWARDS DET599 BLUE VELVET		
[E]	BLACK ANODIZED ALUMINUM STOREFRONT WITH DOUBLE PANE INSULATED 1\" GLASS SOLARGRAY + SOLARBAN 60 R3 CLEAR		
[F]	8x8x16 CMU PAINTED DUNN EDWARDS DE6227 MUSLIN		

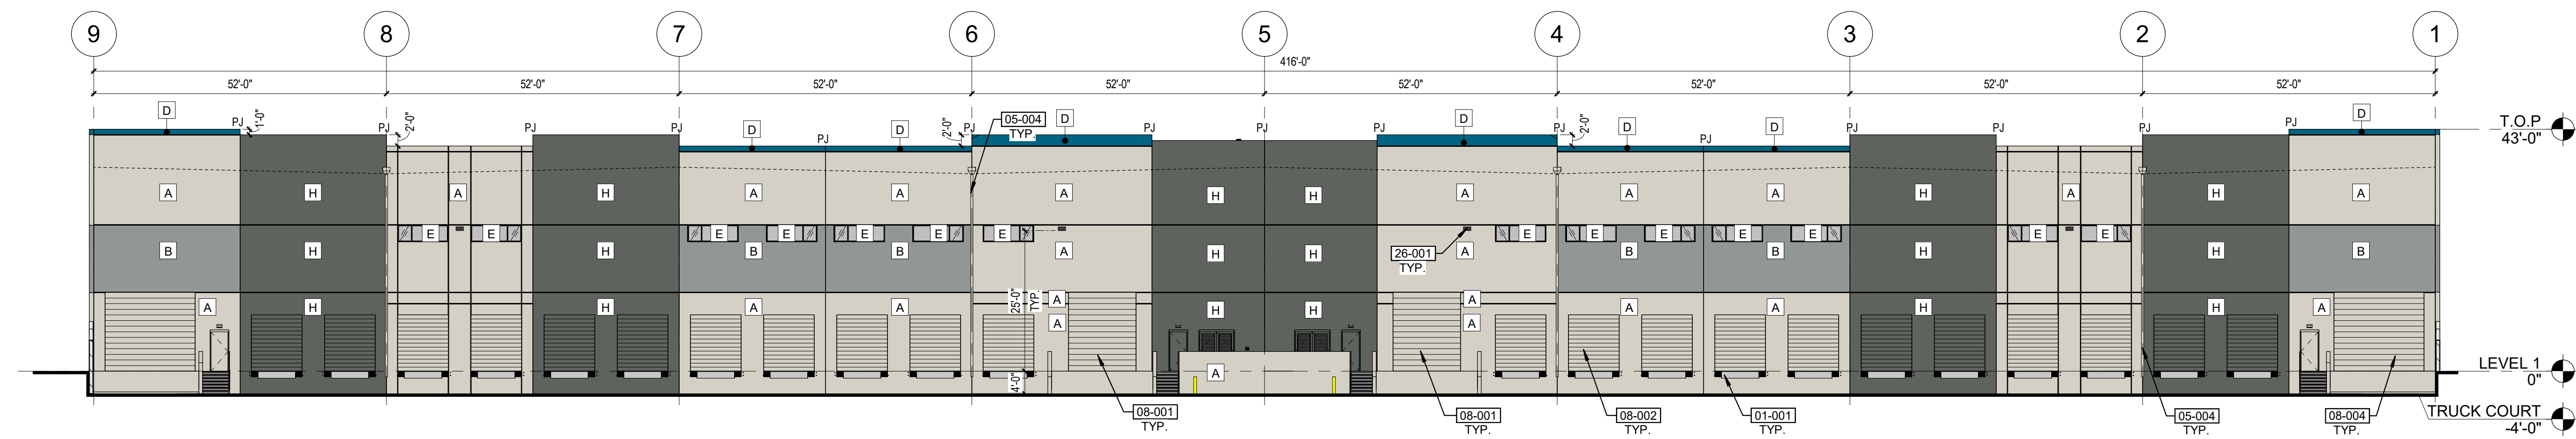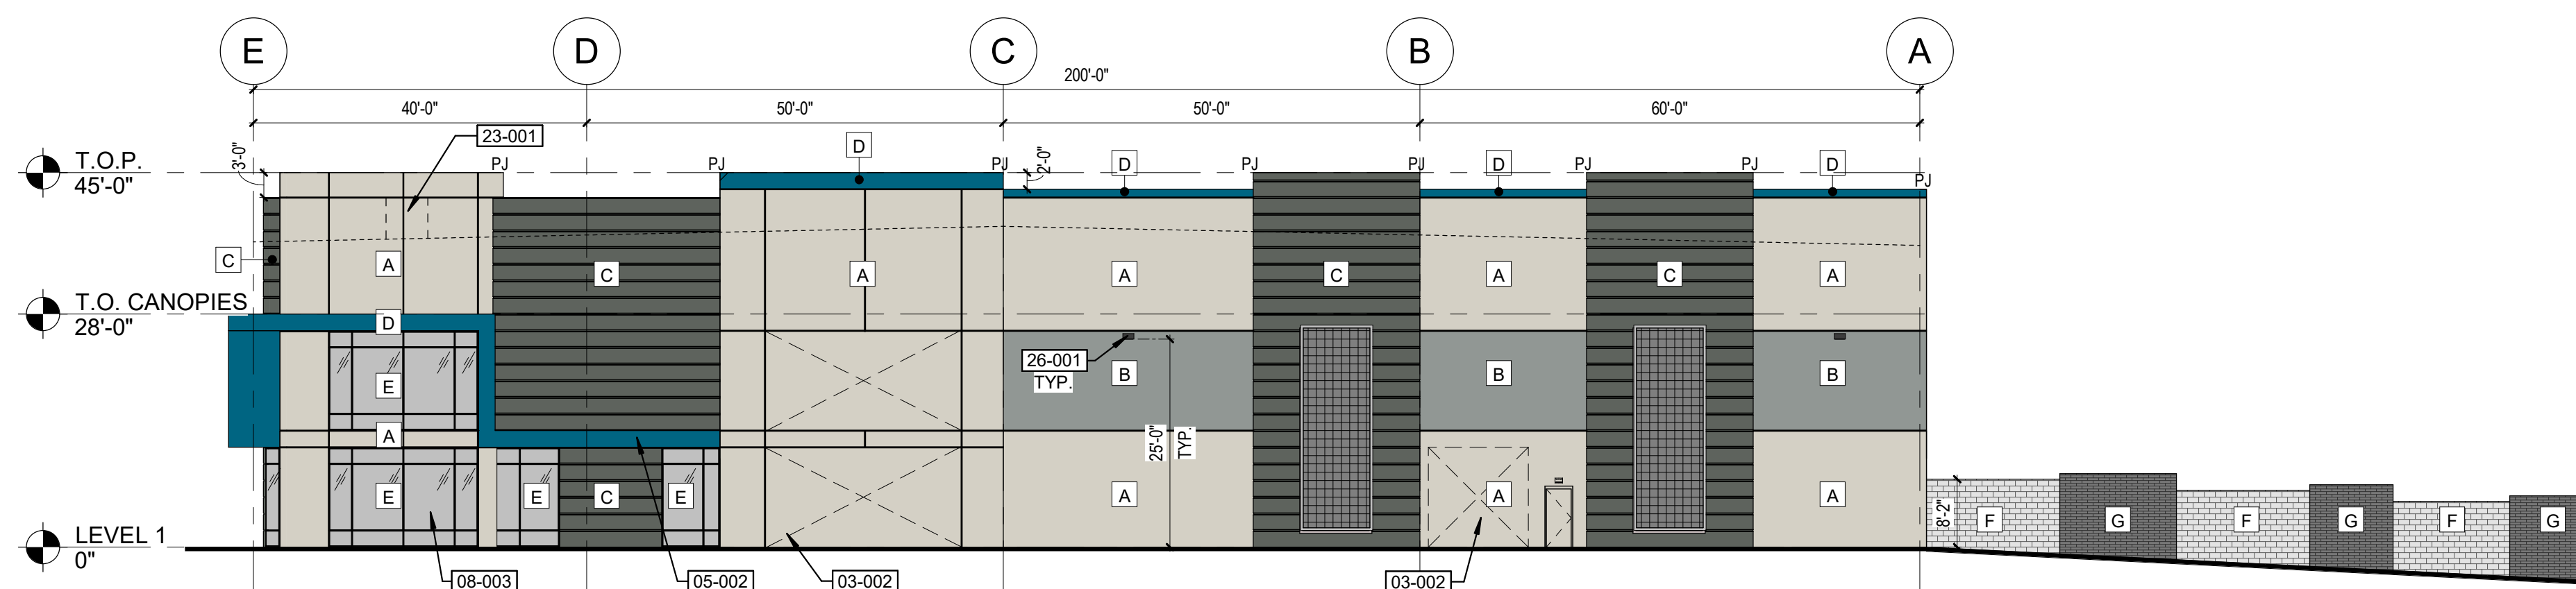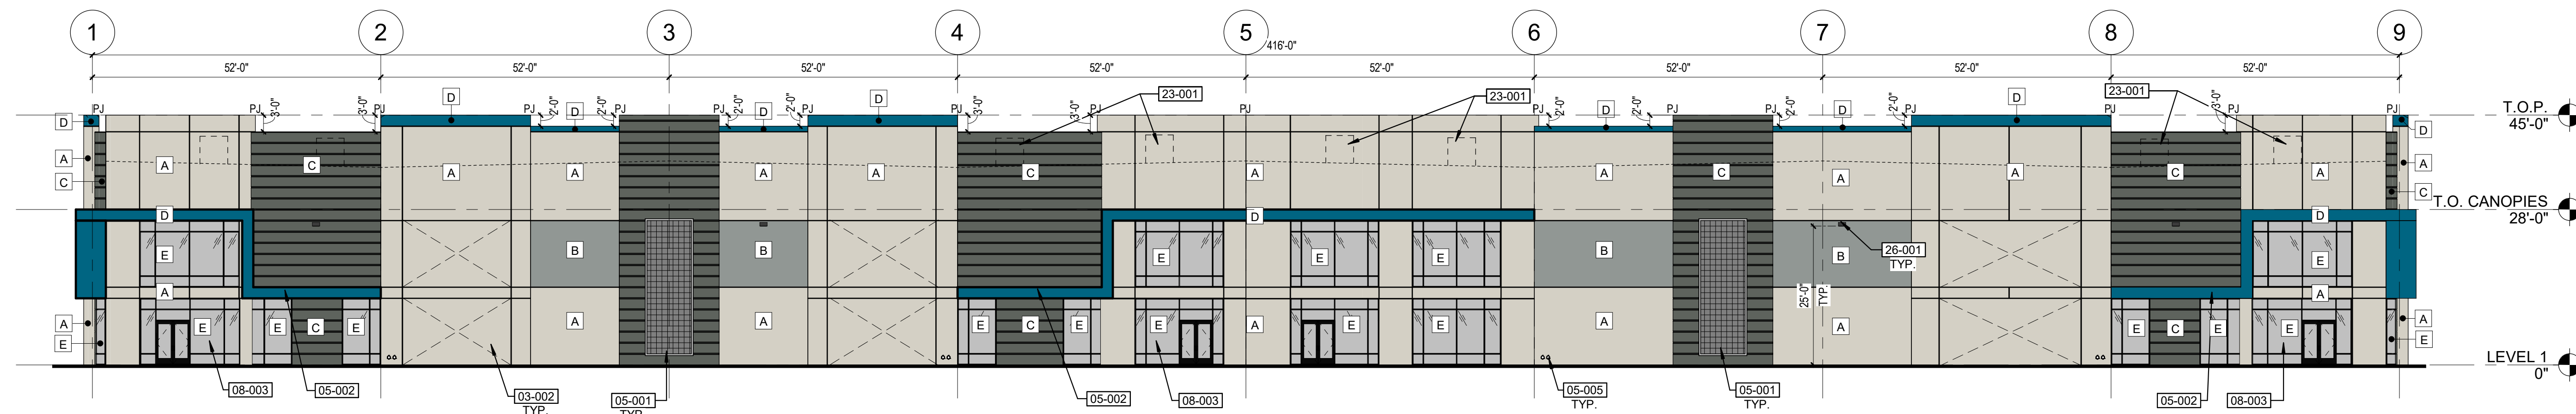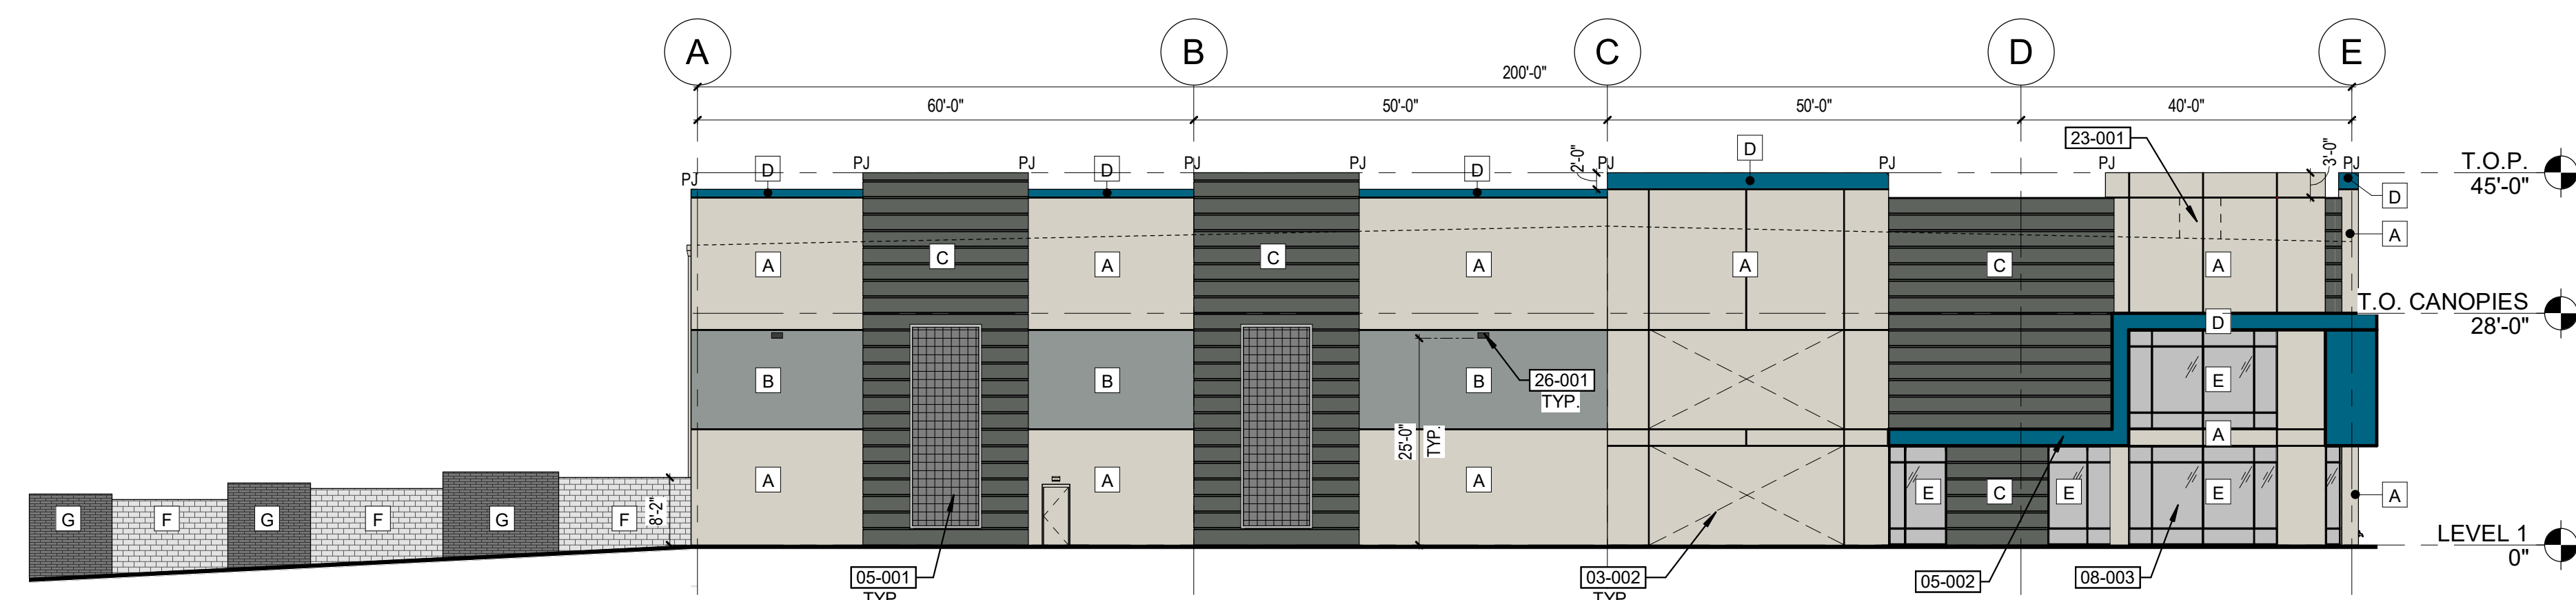1 NORTH ELEVATION
SCALE 1/16" = 1'-0"2 EAST ELEVATION
SCALE 1/16" = 1'-0"3 SOUTH ELEVATION
SCALE 1/16" = 1'-0"4 WEST ELEVATION
SCALE 1/16" = 1'-0"

NORTH ELEVATION			EAST ELEVATION			SOUTH ELEVATION			WEST ELEVATION		
MATERIAL	AREA (SF)	%	MATERIAL	AREA (SF)	%	MATERIAL	AREA (SF)	%	MATERIAL	AREA (SF)	%
CONCRETE TILT WALL			CONCRETE TILT WALL			CONCRETE TILT WALL			CONCRETE TILT WALL		
COLOR A	8,156	42.42%	COLOR A	4,281	44.03%	COLOR A	8,874	47.19%	COLOR A	4,281	44.03%
COLOR B	1,660	8.63%	COLOR B	858	8.83%	COLOR B	931	4.95%	COLOR B	858	8.83%
COLOR H	5,886	30.62%	COLOR C	2,781	28.60%	COLOR C	5,475	29.12%	COLOR C	2,781	28.60%
COLOR D	280	1.46%	COLOR D	140	1.44%	COLOR D	250	1.33%	COLOR D	140	1.44%
WINDOWS (E)	378	1.97%	WINDOWS (E)	630	6.48%	WINDOWS (E)	2,586	13.75%	WINDOWS (E)	630	6.48%
MASONRY (F)	-	0.00%	MASONRY (F)	745	7.66%	MASONRY (F)	-	0.00%	MASONRY (F)	745	7.66%
CANOPY (D)	-	0.00%	CANOPY (D)	262	2.69%	CANOPY (D)	688	3.66%	CANOPY (D)	262	2.69%
OH DOOR	2,768	14.40%	OH DOOR	-	0.00%	OH DOOR	-	0.00%	OH DOOR	-	0.00%
HM DOOR	98	0.51%	HM DOOR	24	0.25%	HM DOOR	-	0.00%	HM DOOR	24	0.25%
	19,225	100%		9,722	100%		18,804	100%		9,722	100%

KEYNOTES

01-001	EDGE OF DOCK BUMPER WITH C-CHANNEL CAST INTO THE EDGE FOR PROTECTION. PAINTED TO MATCH WALL.
03-002	KNOCKOUT PANEL
05-001	PLANTING TRELLIS
05-002	STEEL ENTRANCE CANOPY
05-004	DOWNSPOUT AND SCUPPER
05-005	ROOF DRAIN LAMB TONGUE
08-001	12W x 14H OVERHEAD DOOR
08-002	19W x 10H OVERHEAD DOOR
08-003	ALUMINUM STOREFRONT SYSTEM
08-004	16W x 14H OVERHEAD DOOR
23-001	FUTURE ROOFTOP MECHANICAL UNIT
26-001	LIGHT FIXTURE - REFER TO ELECTRICAL

EXTERIOR MATERIAL LEGEND

A	DUNN EDWARDS DE5227 MUSLIN	G	4x8x16 CMU PAINTED DUNN EDWARDS DET801 CHARCOAL BRIQUETTE
B	DUNN EDWARDS DEC789 LIGHT GRAY	H	DUNN EDWARDS DET801 CHARCOAL BRIQUETTE
C	DUNN EDWARDS DET801 CHARCOAL BRIQUETTE WITH 3" WIDE 1/2" DEEP REVEALS AT 24" ON CENTER		
D	DUNN EDWARDS DET559 BLUE VELVET		
E	BLACK ANODIZED ALUMINUM STOREFRONT WITH DOUBLE PANE INSULATED 1" GLASS. SOLARGRAY + SOLARBAN 60 R3 CLEAR		
F	8x8x16 CMU PAINTED DUNN EDWARDS DE5227 MUSLIN		