

NOTES / ELEVATIONS

- A. ALL DRAWINGS ARE TO BE REFERENCED AS A COMPLETE SET AND SHALL BE COORDINATED WITH THE OTHER DISCIPLINES. INFORMATION INDICATED ON ONE DRAWING IS TO BE ASSUMED AS INCLUSIVE TO ALL DRAWINGS. ANNOTATION PROVIDED AS TYPICAL CONDITIONS RELATE TO ALL SIMILAR CONDITIONS WHETHER NOTED OR GRAPHICALLY REPRESENTED. REQUEST IN WRITING TO ARCHITECT FOR DISCREPANCIES OR CLARIFICATIONS PRIOR TO COMMENCING PORTION OF WORK.
- B. ALL EXTERIOR MATERIALS REQUIRE AN APPROVAL OF A FULL-SCALE MOCK-UP BEFORE INSTALLATION.
- C. BUILDING FLOOR ELEVATIONS ARE AS FOLLOWS: FINISH FLOOR OF BUILDING = ARCH ELEV +0'-0" [CIVIL ELEV +1487.60']


MATERIAL LEGEND

- MTL1 - METAL SALES, VERTICAL SEAM METAL PANEL, SLATE GREY
- MTL2 - METAL SALES, SOFFIT PANEL, CHAMPAGNE METALLIC
- MTL3 - OVERHEAD DOOR, THERMACORE, INDUSTRIAL BROWN
- CMU1 - 8x8x16 ECHELON MESASTONE, STACKED BOND, MISSION WHITE, 80% FIELD BLOCK
- CMU2 - 8x8x16 ECHELON SPLITFACE, STACKED BOND, MISSION WHITE, 20% ACCENT BLOCK
- GL1 - VITRO SOLARBAN 70, INSULATED GLASS, SOLARGRAY
- AL1 - ARCADIA STOREFRONT, ANODIZED DARK BRONZE AB-7
- PT1 - DUNN EDWARDS, SATIN PAINT, DE6356 SHEET METAL
- PT2 - DUNN EDWARDS, SATIN PAINT, DE6122 DRY CREEK




4 NORTH ELEVATION_COLOR

1/16" = 1'-0"

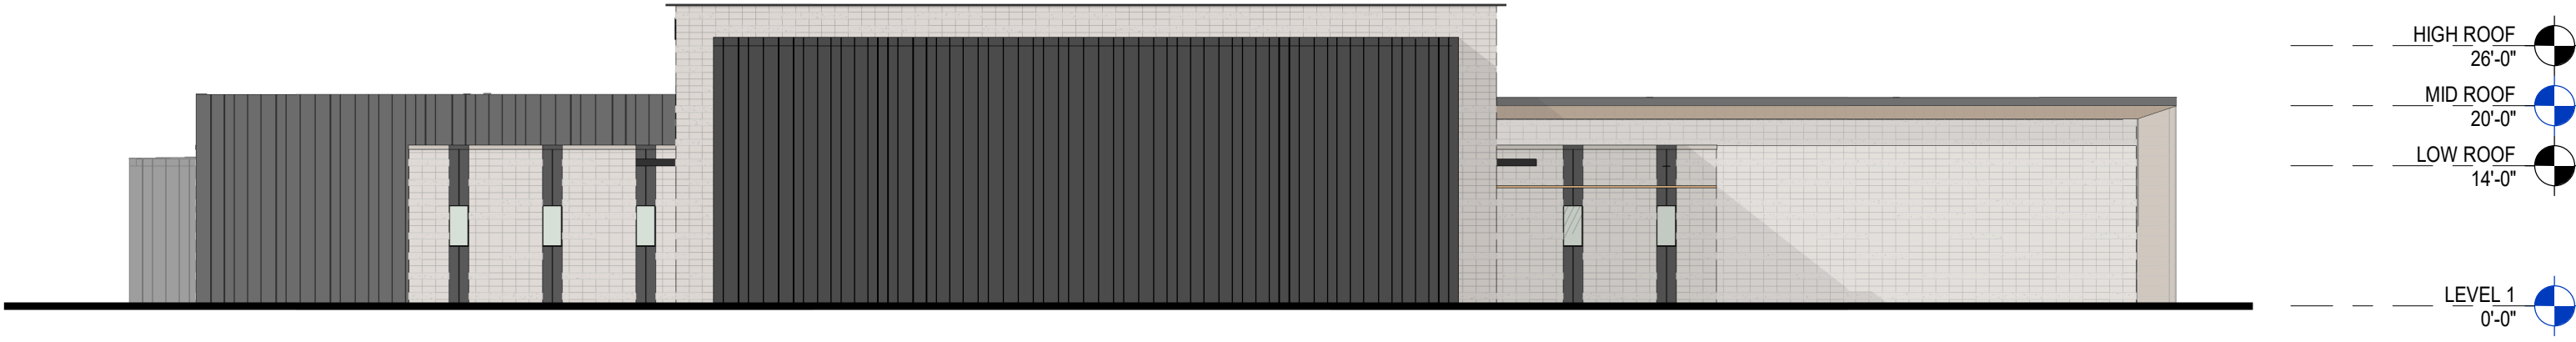


3 SOUTH ELEVATION_COLOR

1/16" = 1'-0"

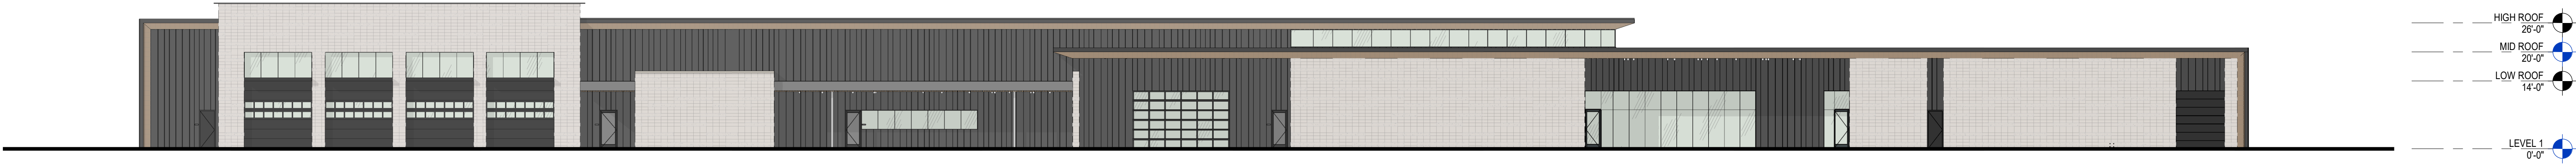

2 EAST ELEVATION_COLOR

1/16" = 1'-0"

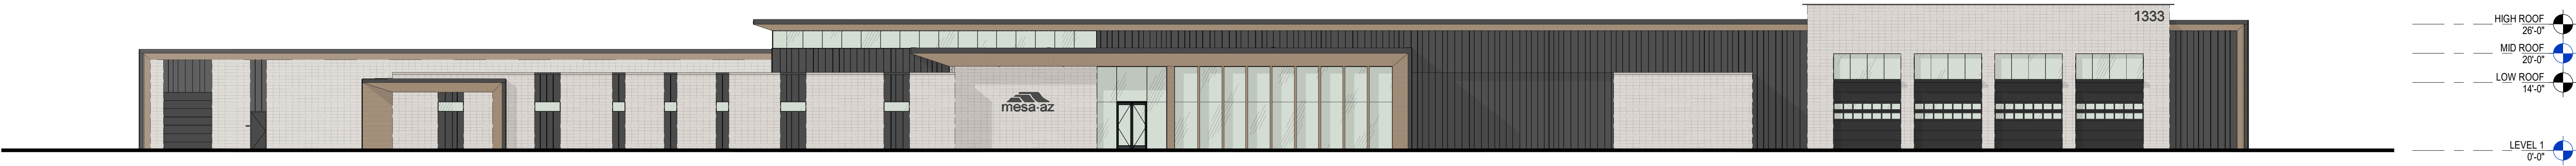


1 WEST ELEVATION_COLOR

1/16" = 1'-0"

NORTHEAST PUBLIC
SAFETY FACILITY

CITY OF MESA
1333 N POWER ROAD
MESA, ARIZONA 85207

DELTA REVISIONS		
#	DESCRIPTION	DATE

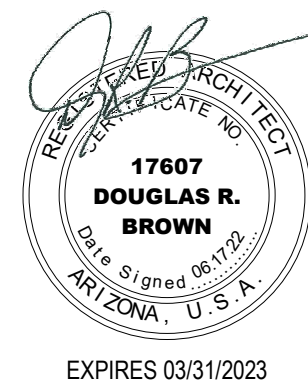

PROJECT # : 20112
ISSUE DATE: 05/11/23
ISSUE NAME: DRG SUBMITTAL
PLOT DATE: 01/12/23 3:12:43 PM

A211
EXTERIOR ELEVATIONS -
COLOR



NORTHEAST PUBLIC
SAFETY FACILITY

CITY OF MESA
1333 N POWER ROAD
MESA, ARIZONA 85207

DELTA REVISIONS		
#	DESCRIPTION	DATE

17607
DOUGLAS R.
BROWN
REGISTERED ARCHITECT
STATE OF ARIZONA
EXPIRES 03/31/2023

PROJECT # : 20112
ISSUE DATE: 05/11/23
ISSUE NAME: DRG SUBMITTAL
PLOT DATE: 01/12/23 3:12:42 PM

A221
EXTERIOR PERSPECTIVES

NOTES / ELEVATIONS





- A. ALL DRAWINGS ARE TO BE REFERENCED AS A COMPLETE SET AND SHALL BE COORDINATED WITH THE OTHER DISCIPLINES. INFORMATION INDICATED ON ONE DRAWING IS TO BE ASSUMED AS INCLUSIVE TO ALL DRAWINGS. ANNOTATION PROVIDED AS TYPICAL CONDITIONS RELATE TO ALL SIMILAR CONDITIONS WHETHER NOTED OR GRAPHICALLY REPRESENTED. REQUEST IN WRITING TO ARCHITECT FOR DISCREPANCIES OR CLARIFICATIONS PRIOR TO COMMENCING PORTION OF WORK.
- B. ALL EXTERIOR MATERIALS REQUIRE AN APPROVAL OF A FULL-SCALE MOCK-UP BEFORE INSTALLATION.
- C. BUILDING FLOOR ELEVATIONS ARE AS FOLLOWS: FINISH FLOOR OF BUILDING = ARCH ELEV +0'-0" [CIVIL ELEV +1487.60']

MATERIAL LEGEND

- MTL1 - METAL SALES, VERTICAL SEAM METAL PANEL, SLATE GREY
- MTL2 - METAL SALES, SOFFIT AND WALL PANEL, CHAMPAGNE METALLIC
- CMU1 - 8x8x16 ECHELON MESASTONE, STACKED BOND, MISSION WHITE, 80% FIELD BLOCK
- CMU2 - 8x8x16 ECHELON SPLITFACE, STACKED BOND, MISSION WHITE, 20% ACCENT BLOCK
- GL1 - VITRO SOLARBAN 70, INSULATD GLAZING UNIT, SOLARGRAY

KEYNOTES

- 04.01 CMU1 - 8"x8"x16" ECHELON MESASTONE, STACKED BOND, MISSION WHITE, 80% FIELD BLOCK
- 04.02 CMU2 - 8"x8"x16" ECHELON SPLITFACE, STACKED BOND, MISSION WHITE, 20% ACCENT BLOCK
- 05.01 METAL PARAPET CAP, PAINT TO MATCH VERTICAL SEAM METAL PANEL
- 05.02 METAL PARAPET CAP, PAINT TO MATCH MISSION WHITE CMU
- 05.03 MTL1 - METAL SALES, VERTICAL SEAM METAL PANEL, SLATE GREY
- 05.04 MTL2 - METAL SALES, SOFFIT PANEL, CHAMPAGNE METALLIC
- 05.05 HORIZONTAL SHADE PANEL AT APPARATUS BAY DOOR
- 05.06 HORIZONTAL SHADE TRELLIS MOUNTED TO UNDERSIDE OF STRUCTURE
- 08.01 ARCADIA OPG1900 CLERESTORY GLAZING
- 08.02 ARCADIA OPG1900 GLAZING SYSTEM
- 08.03 OVERHEAD DOOR, THERMACORE SYSTEM, PAINTED INDUSTRIAL BROWN
- 08.04 OVERHEAD GARAGE DOOR, PAINTED TO MATCH VERTICAL SEAM METAL PANEL
- 08.05 OVERHEAD GLASS GARAGE DOOR WITH INSULATED GLAZING UNIT
- 08.10 HOLLOW METAL DOOR AND FRAME
- 08.43 ALUMINUM STOREFRONT DOOR AND FRAME
- 10.01 CITY OF MESA LOGO SIGNAGE
- 10.24 BUILDING ADDRESS SIGNAGE

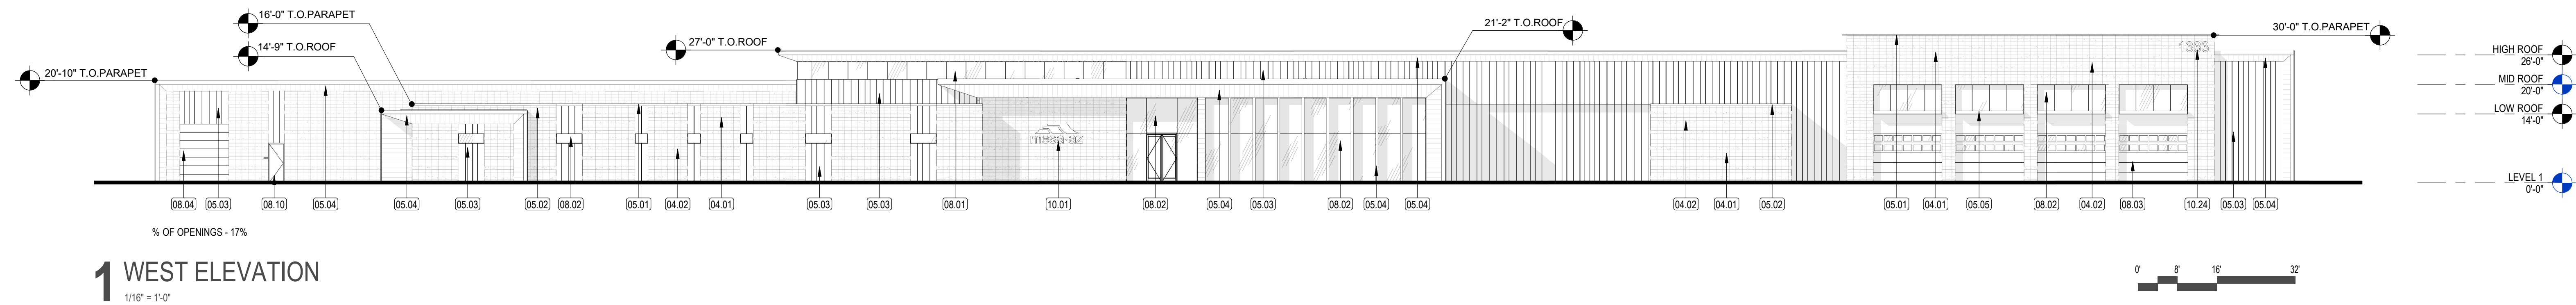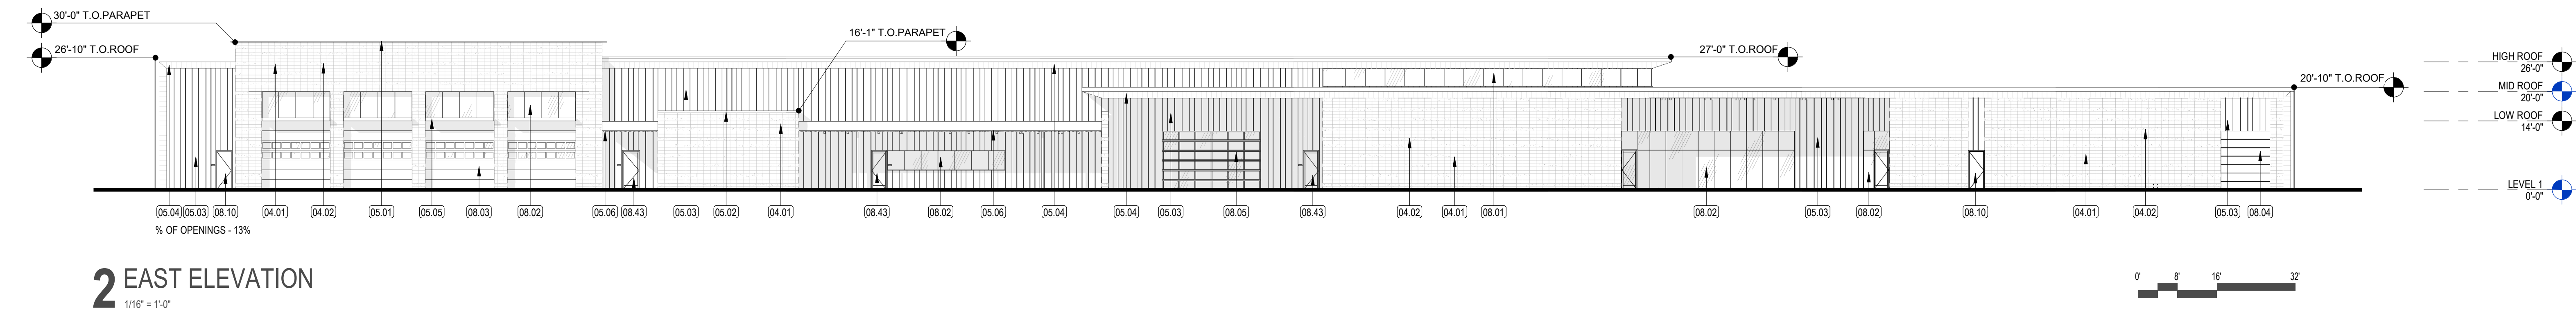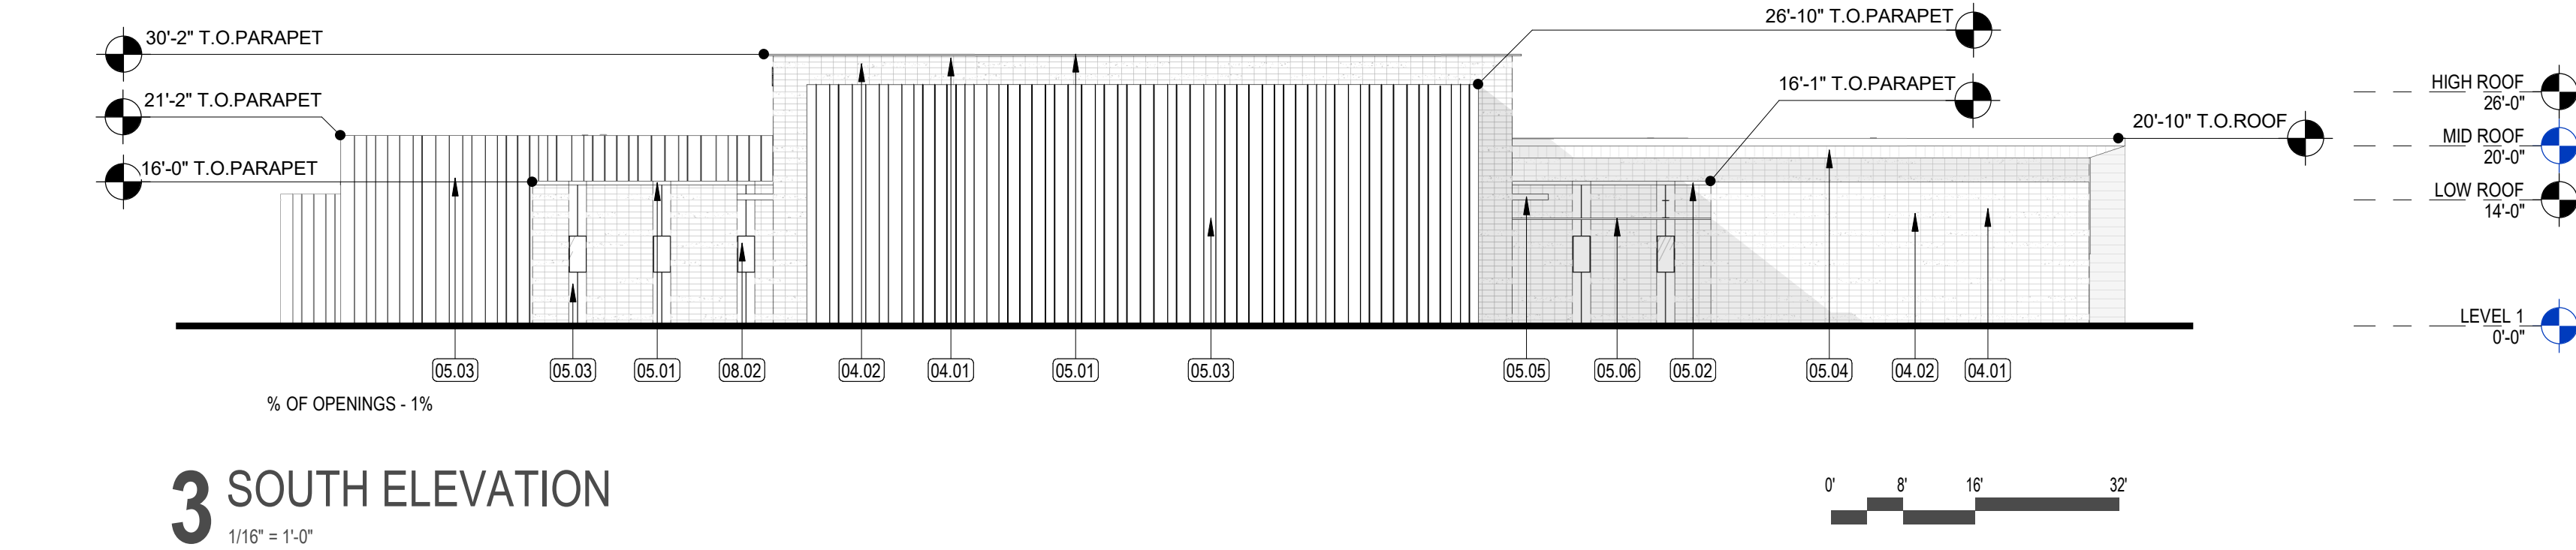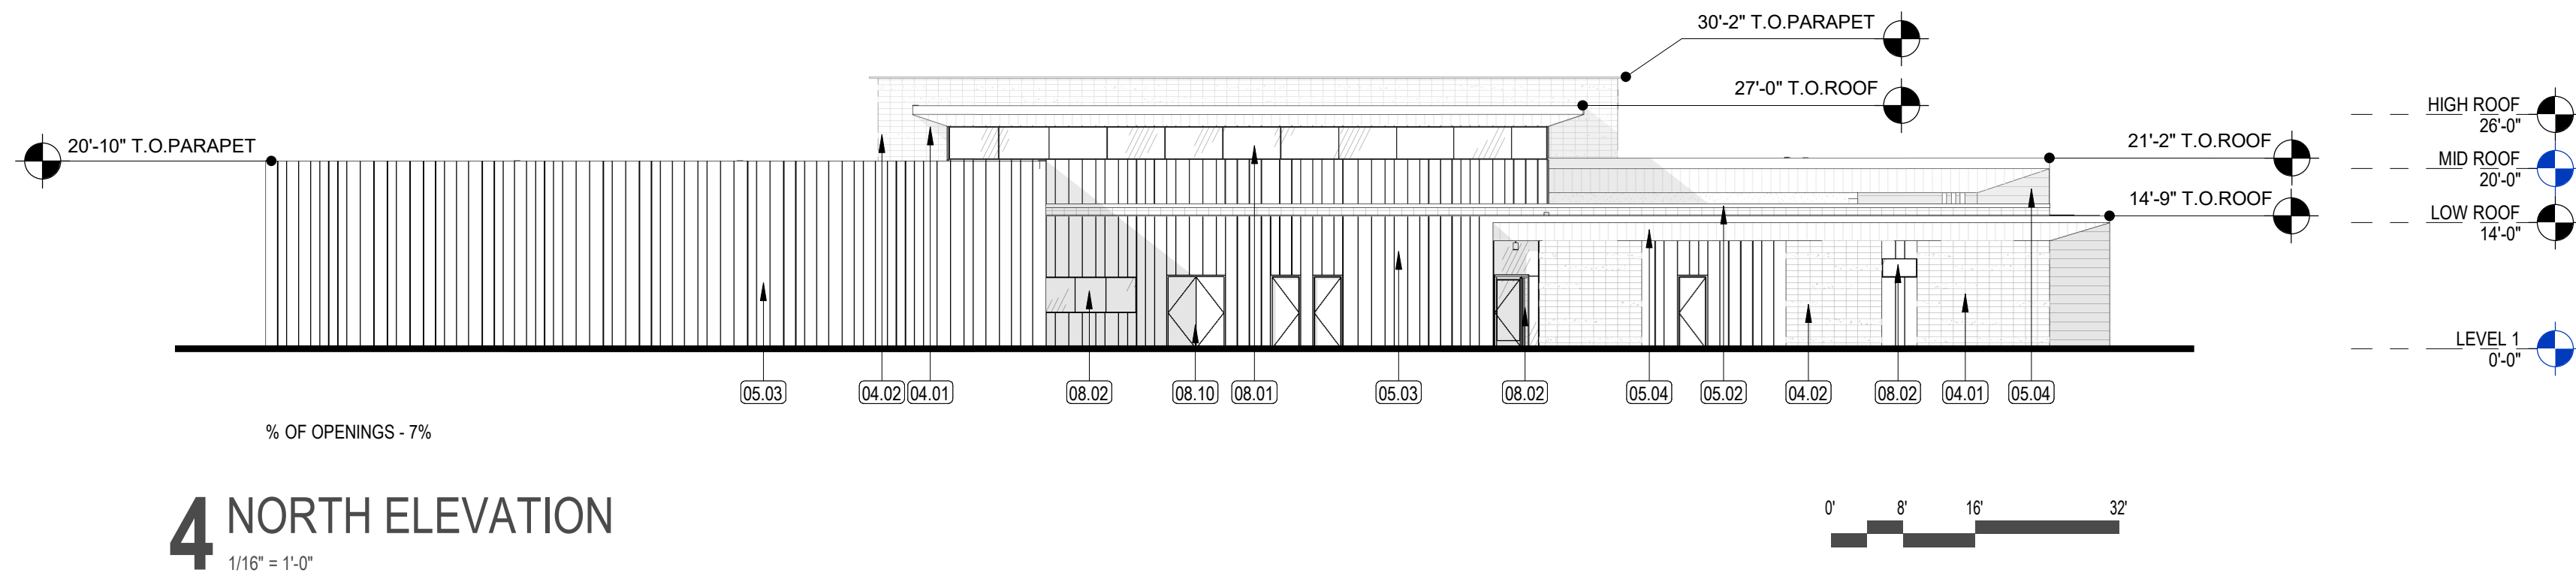

NORTHEAST PUBLIC
SAFETY FACILITY

CITY OF MESA
1333 N POWER ROAD
MESA, ARIZONA 85207

DELTA REVISIONS	DESCRIPTION	DATE
1		



EXPIRES 03/31/2023

PROJECT # 20112
ISSUE DATE: 06/11/23
ISSUE NAME: DRG SUBMITTAL
PLOT DATE: 01/12/23 3:11:52 PM

A201
EXTERIOR ELEVATIONS