


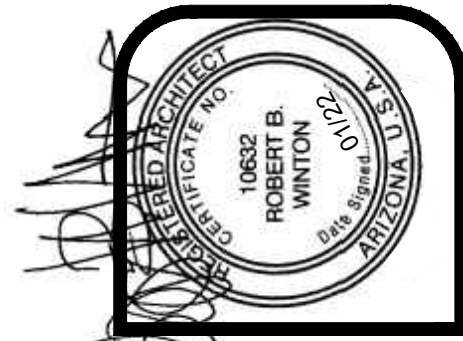



winton architects, inc.
Phoenix, Az. 85014
1435 E. Rancho Drive
(602) 230-9778
wintonarch@gmail.com

WA
INDUSTRIAL OFFICES / WAREHOUSE COMPLEX
8150 EAST GERMAN ROAD
MESA, ARIZONA
SUN STATE BUILDERS

job no. 21159
drawn LB
approved RBW
date 1/5/22

revisions

A-1

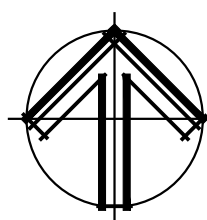
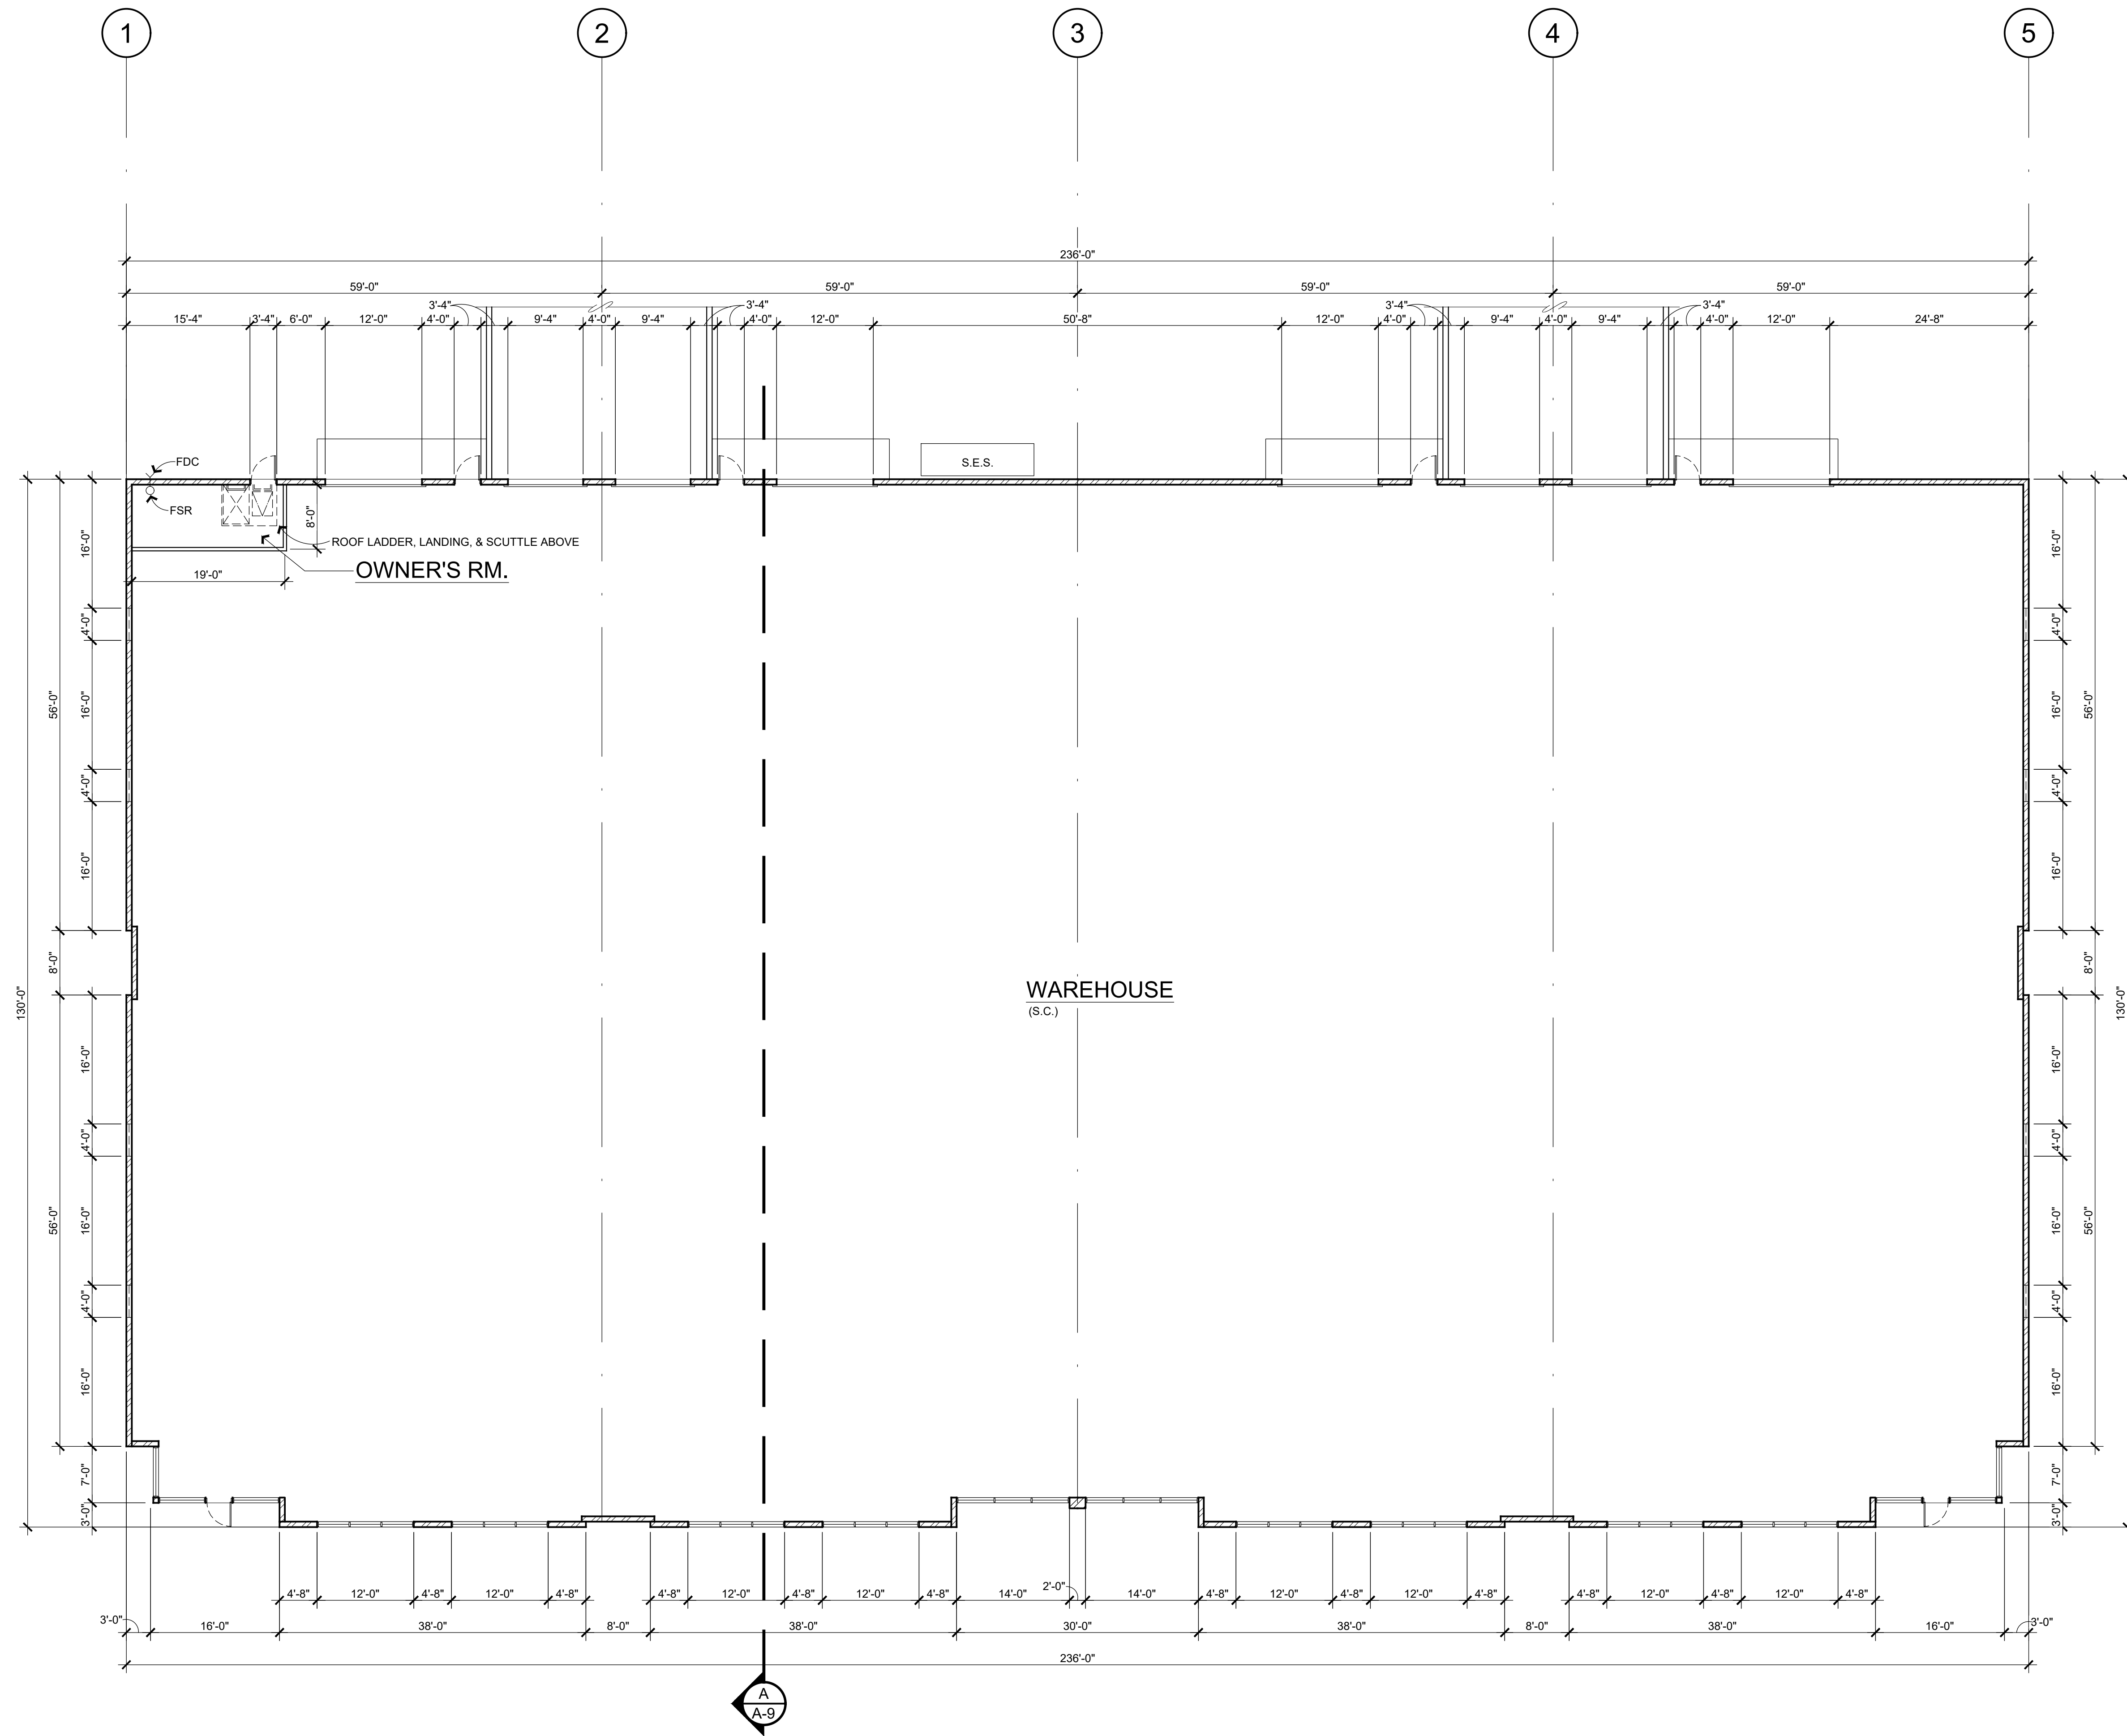


OVERALL FLOOR PLAN

SCALE: 3/32" = 1'-0"

- * INDICATES TEMPERED GLASS
- ◇ INDICATES OCCUPANT LOAD FOR EACH ROOM
- INDICATES EXIT PATH OF TRAVEL

BUILDING 1

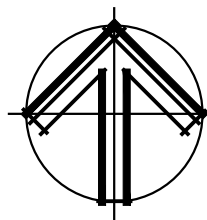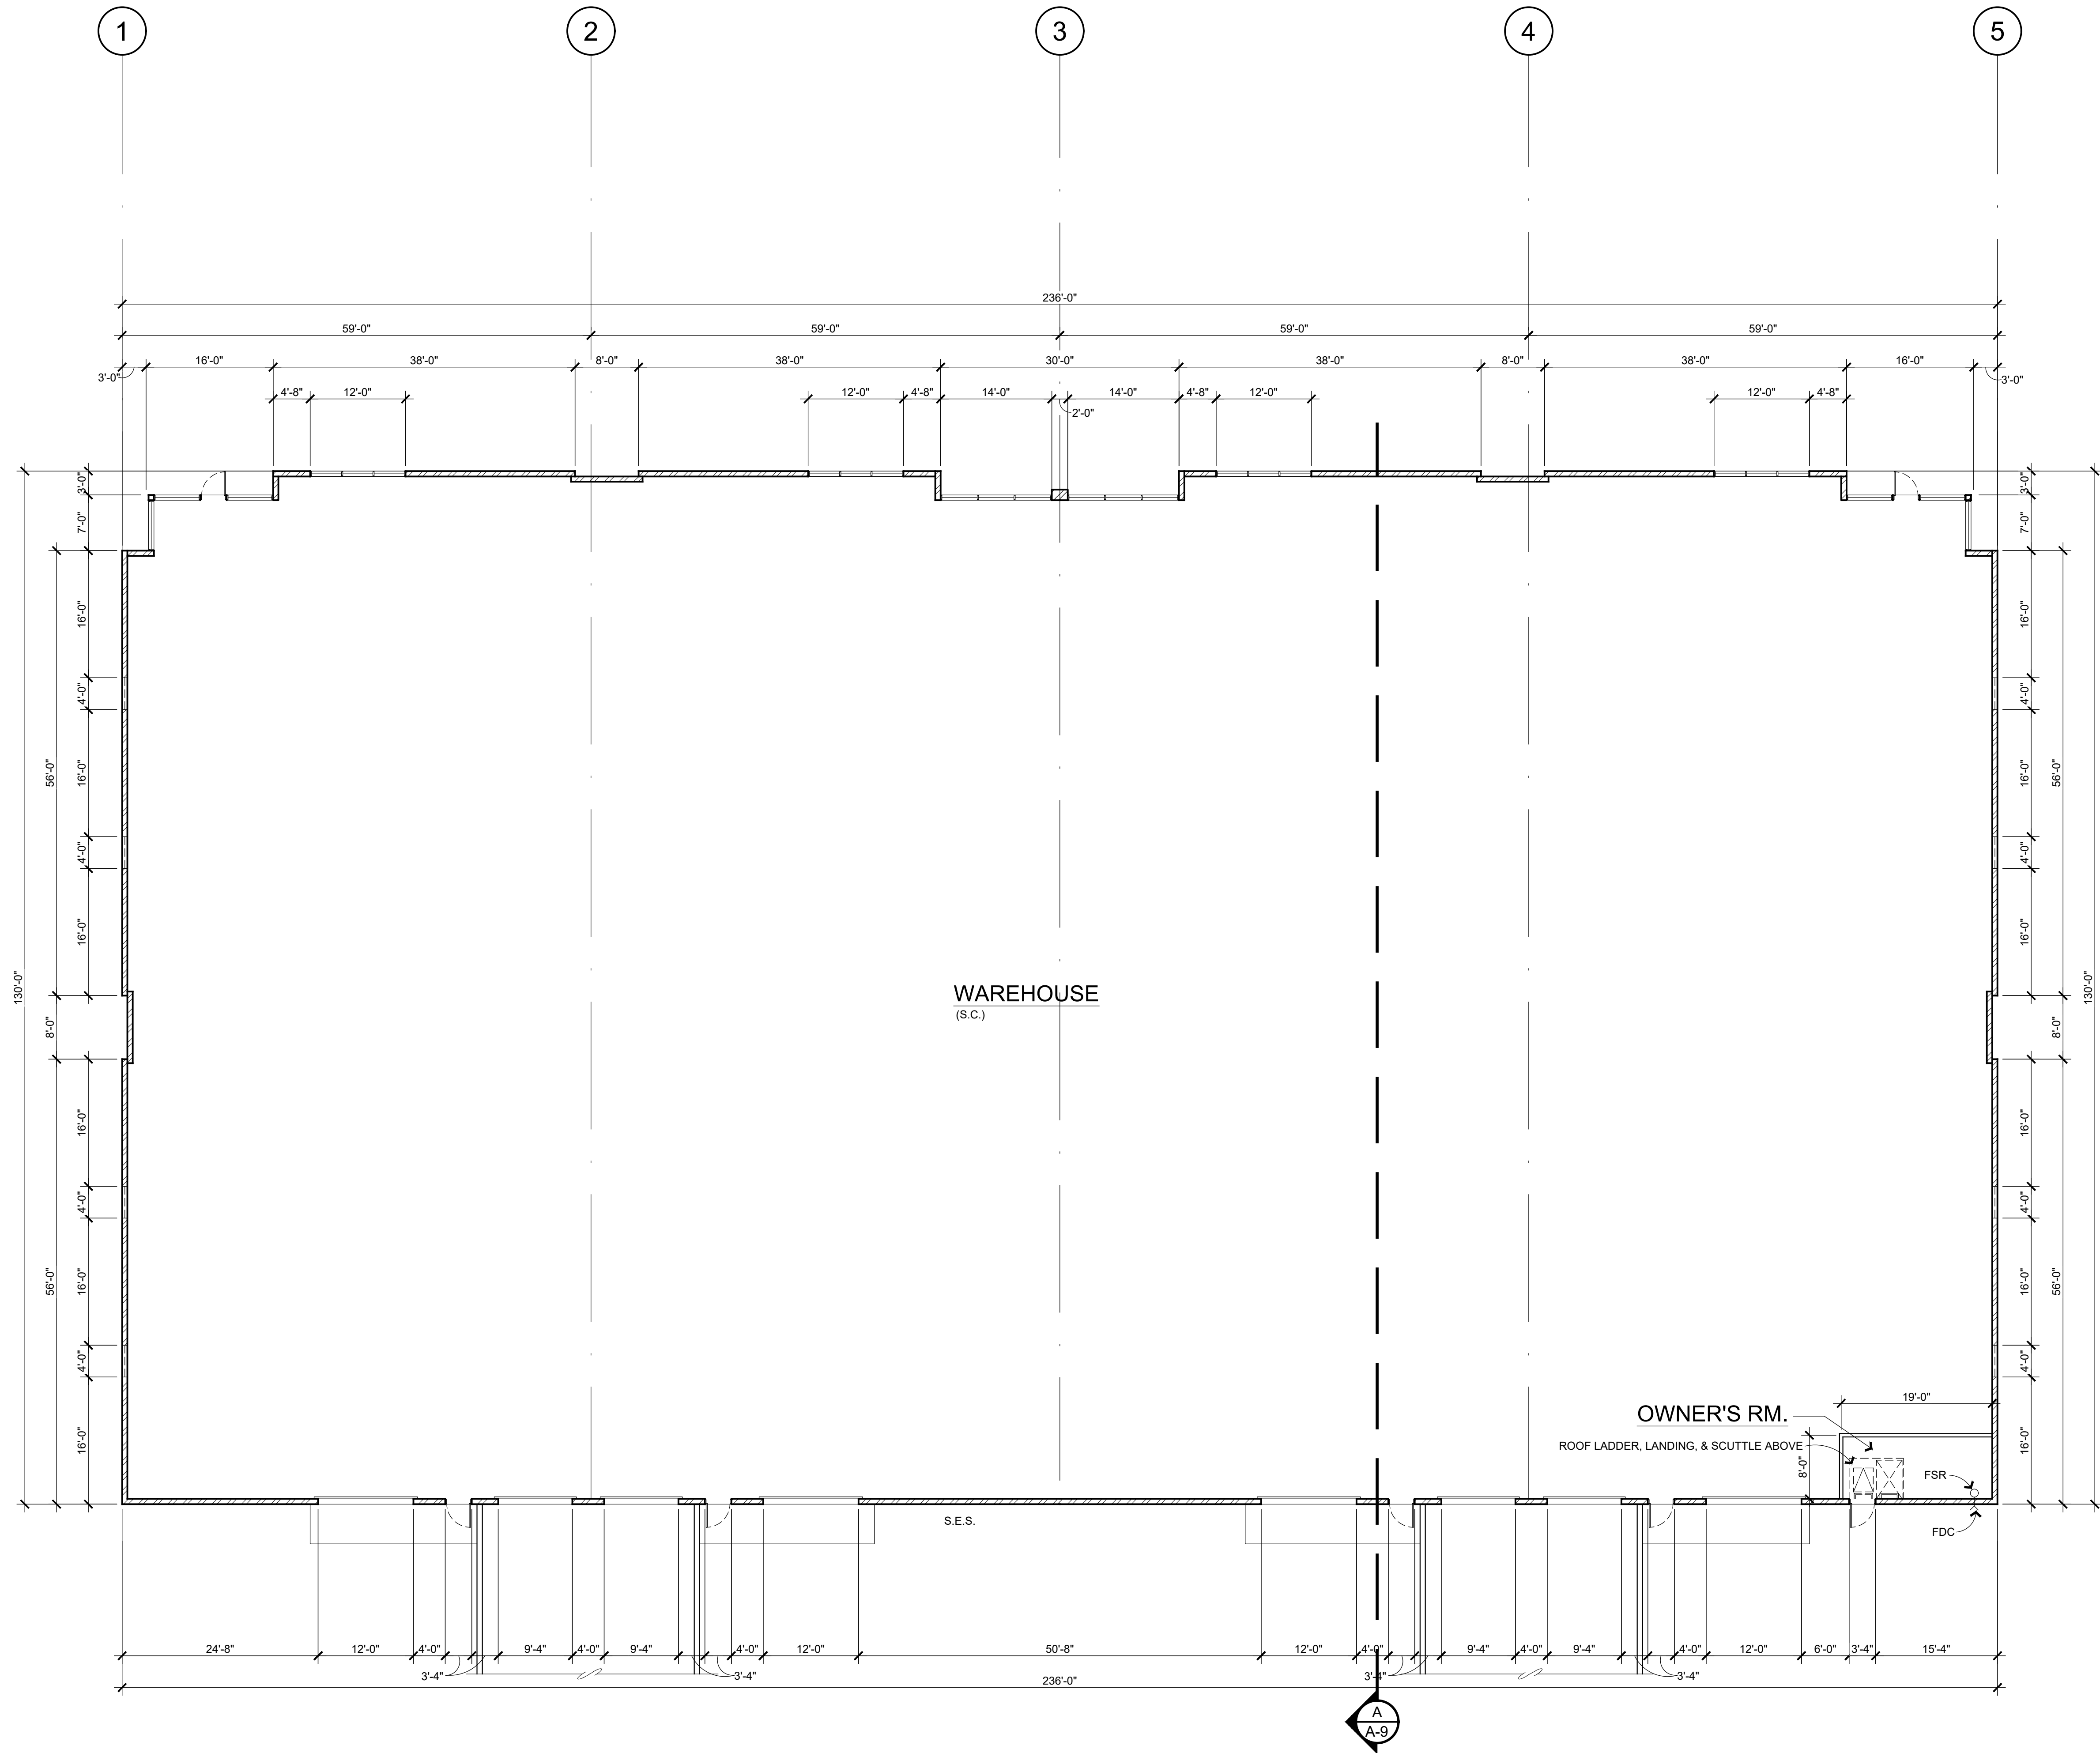


OVERALL FLOOR PLAN

SCALE: 3/32" = 1'-0"

* INDICATES TEMPERED GLASS

◇ INDICATES OCCUPANT LOAD FOR EACH ROOM

→→ INDICATES EXIT PATH OF TRAVEL

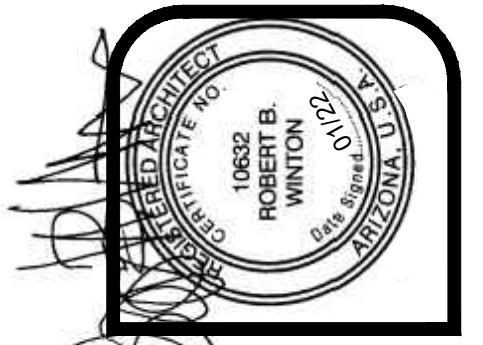

winton architects, inc.
Phoenix, Az. 85014
1435 E. Rancho Drive
(602) 230-9778
wintonarch@gmail.com

INDUSTRIAL OFFICES / WAREHOUSE COMPLEX
8150 EAST GERMANN ROAD
MESA, ARIZONA
SUN STATE BUILDERS

job no. 21159
drawn LB
approved RBW
date 1/5/22

revisions

A-7

BUILDING 4